


Date	
Job Number	
Drawing History	
No. Issue	Date
Sheet Title	
PROPOSED ELEVATION	
Sheet	
A-7	
Design Review Board Submittal Date: 04/29/2016	

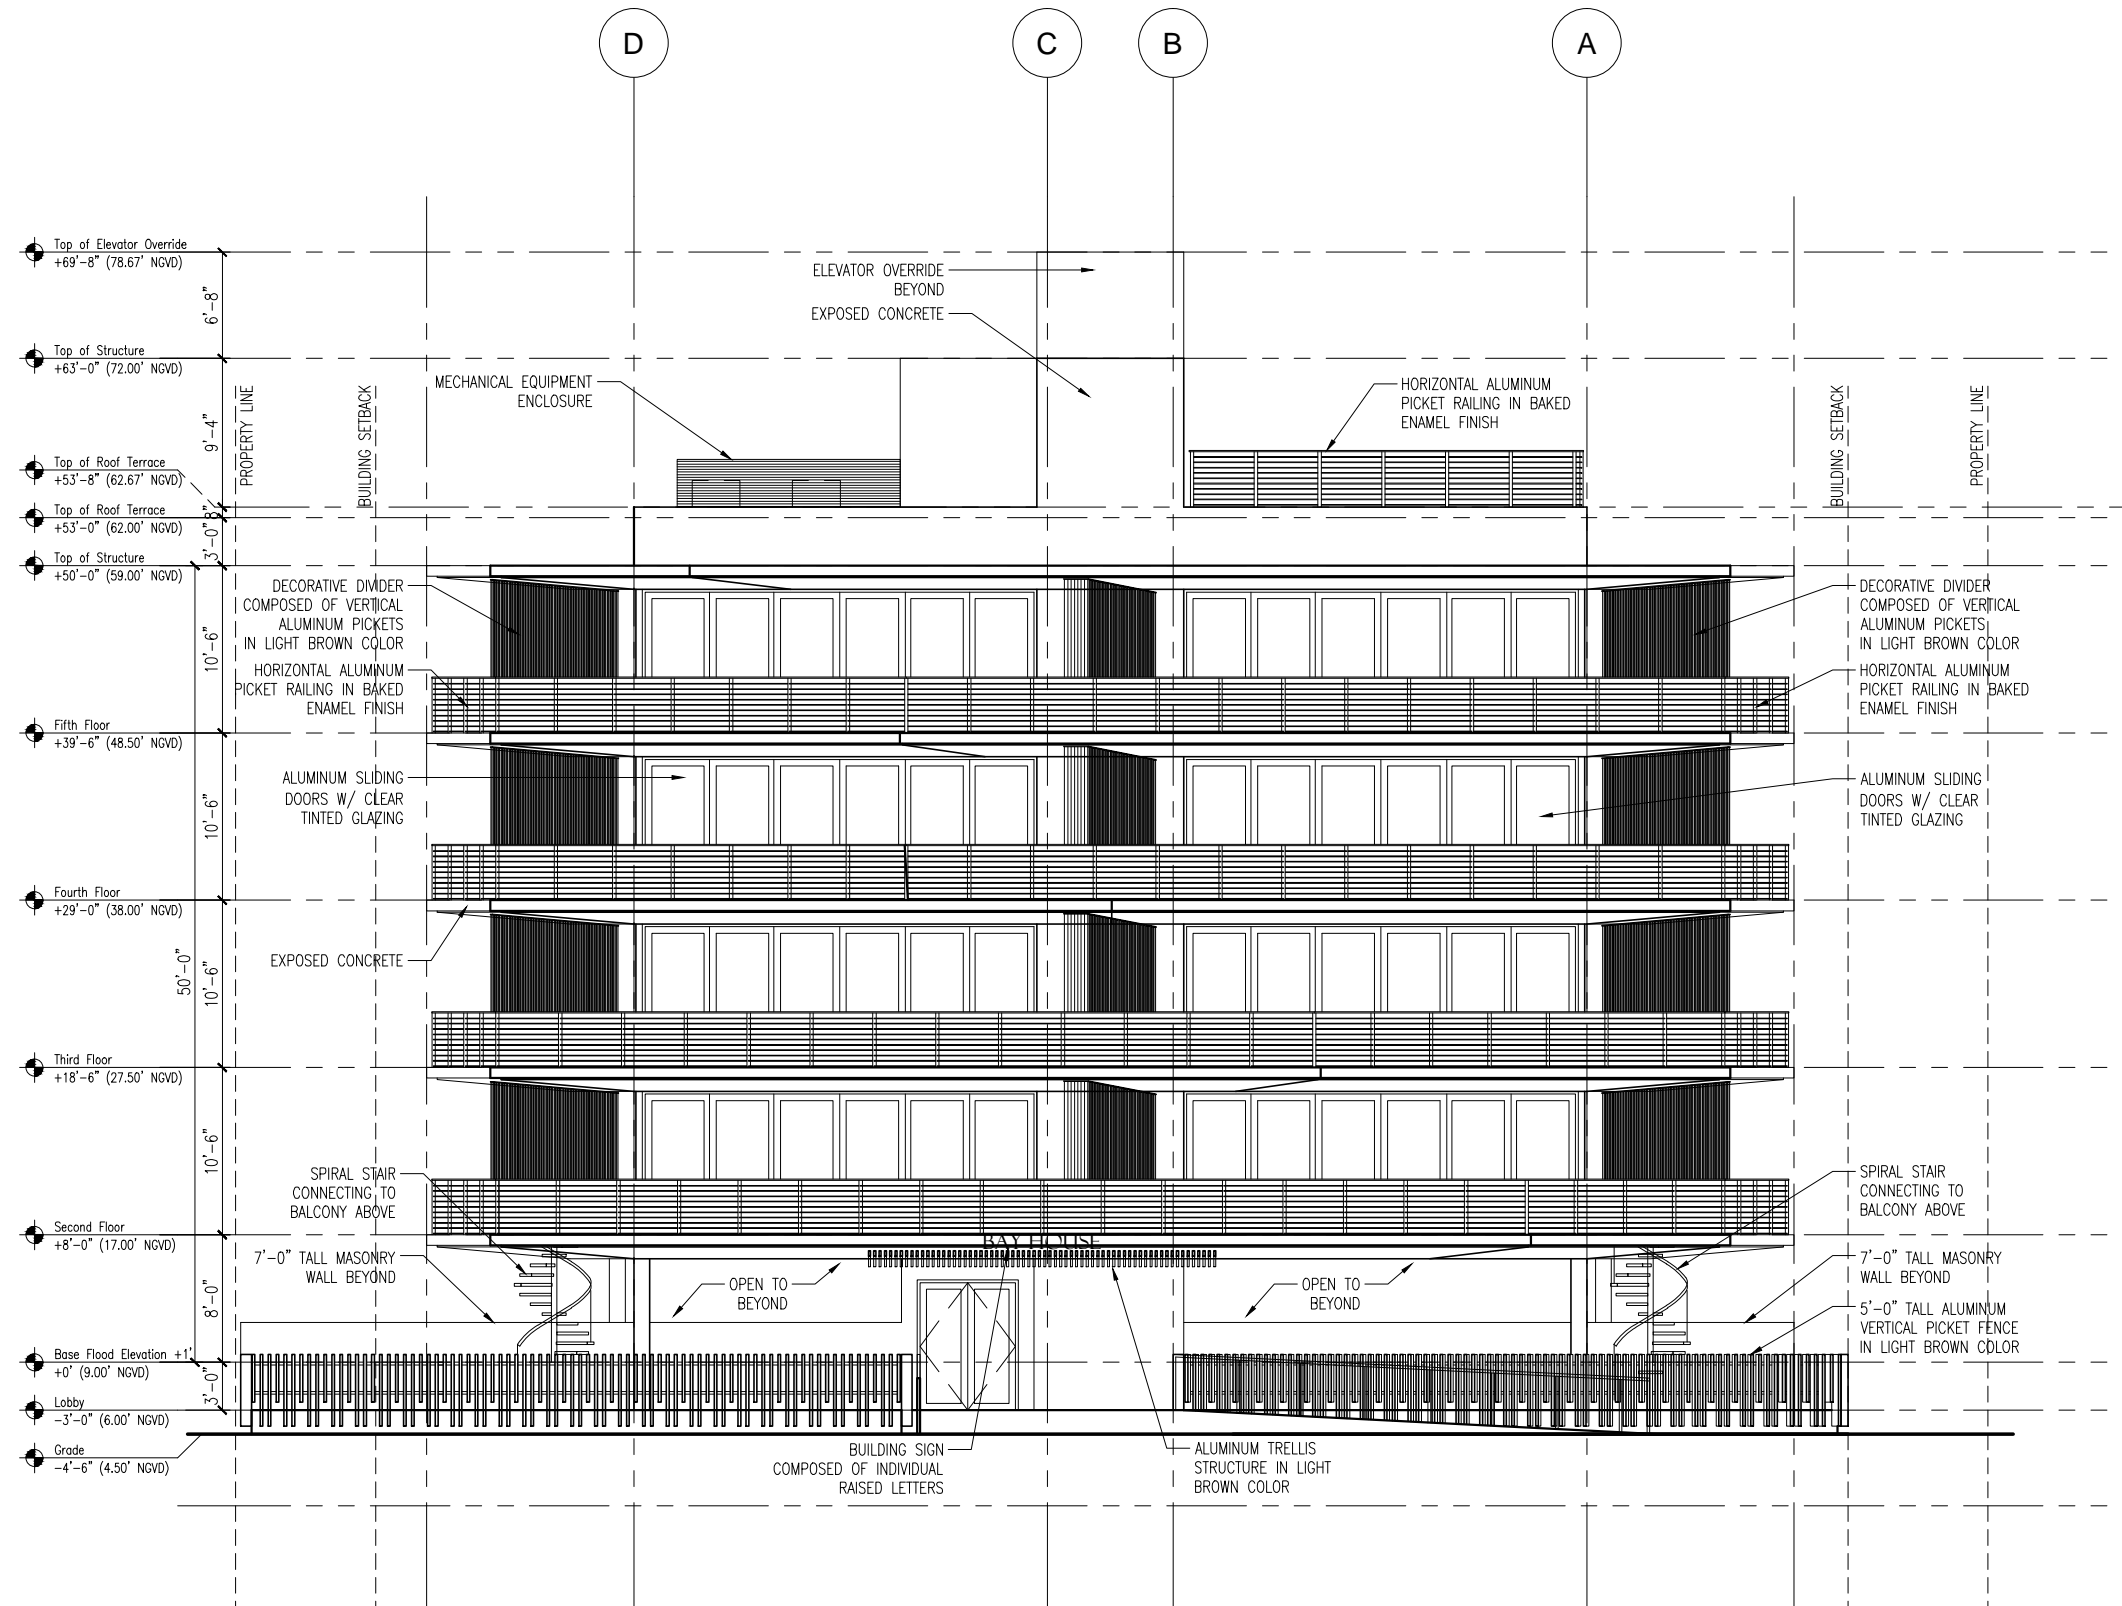


1 PROPOSED NORTH ELEVATION
3/16"=1'-0"

All drawing and written materials herein constitute original work of the architect and may only be duplicated with their written consent.

BAY HOUSE
1435 BAY ROAD & 1340 FLAMINGO WAY
MIAMI BEACH, FLORIDA 33139

Client: ---
Contact: ---
Architectural Registration
State of Florida
Rodrigo A. Carrion
Registration No: AR 91744

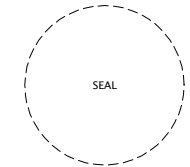

Date
Job Number
Drawing History


No.	Issue	Date

Sheet Title
PROPOSED ELEVATION



Sheet

A-8

Design Review Board Submittal
Date: 04/29/2016

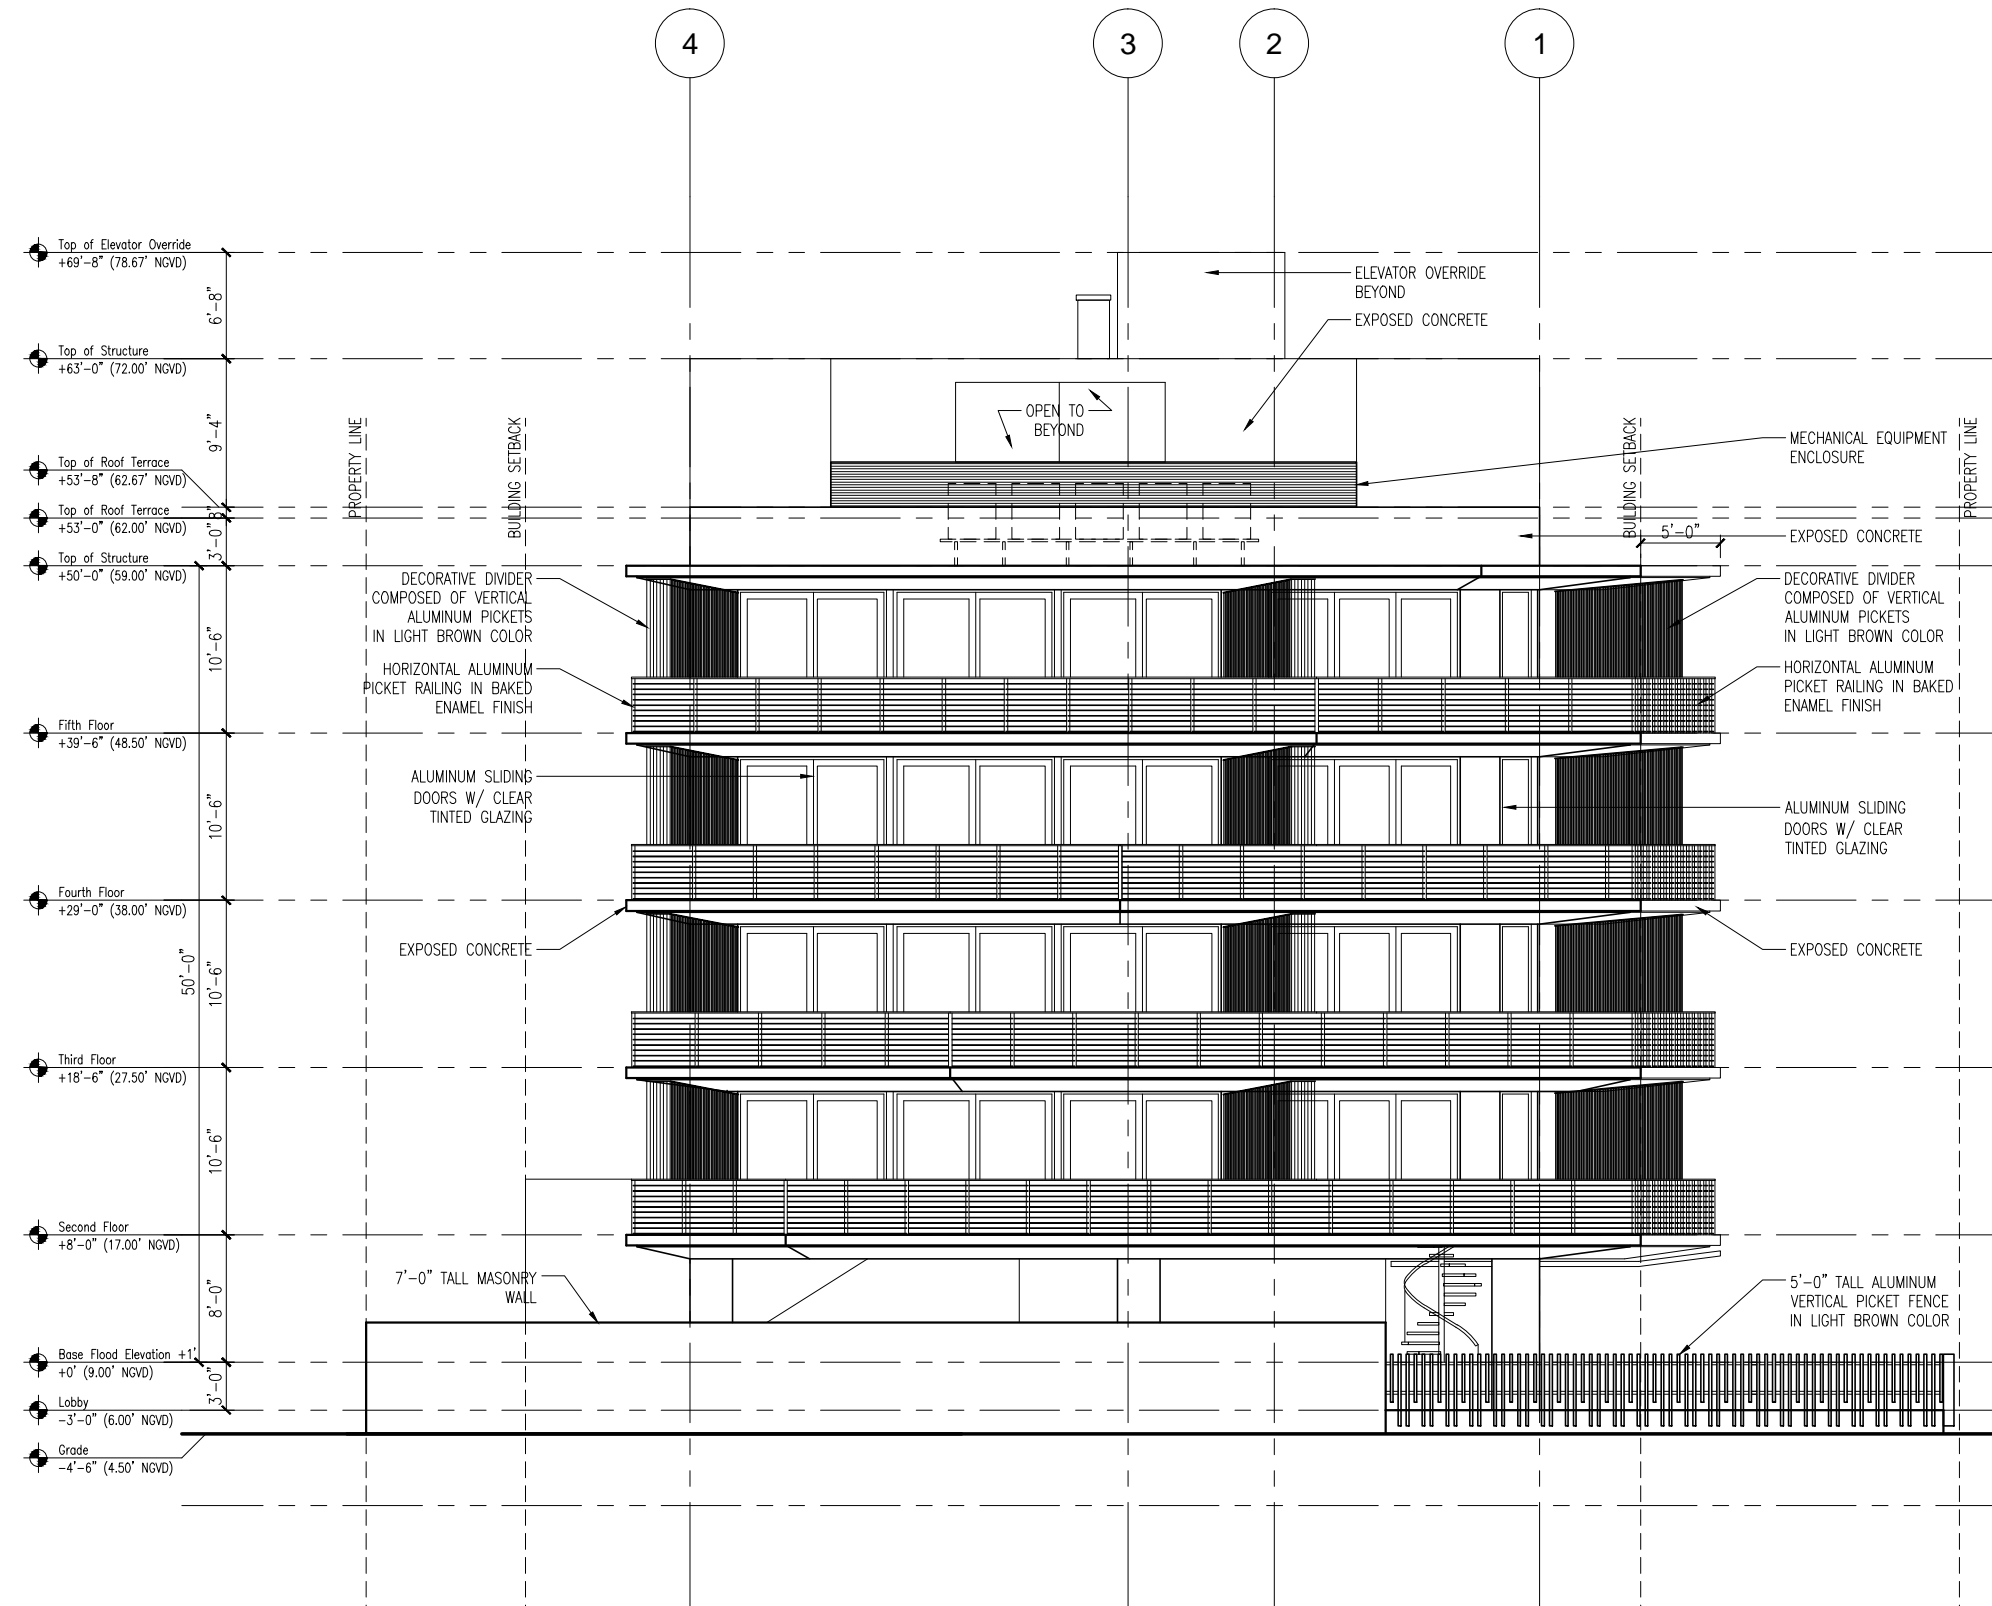

1 PROPOSED EAST ELEVATION
3/16"=1'-0"

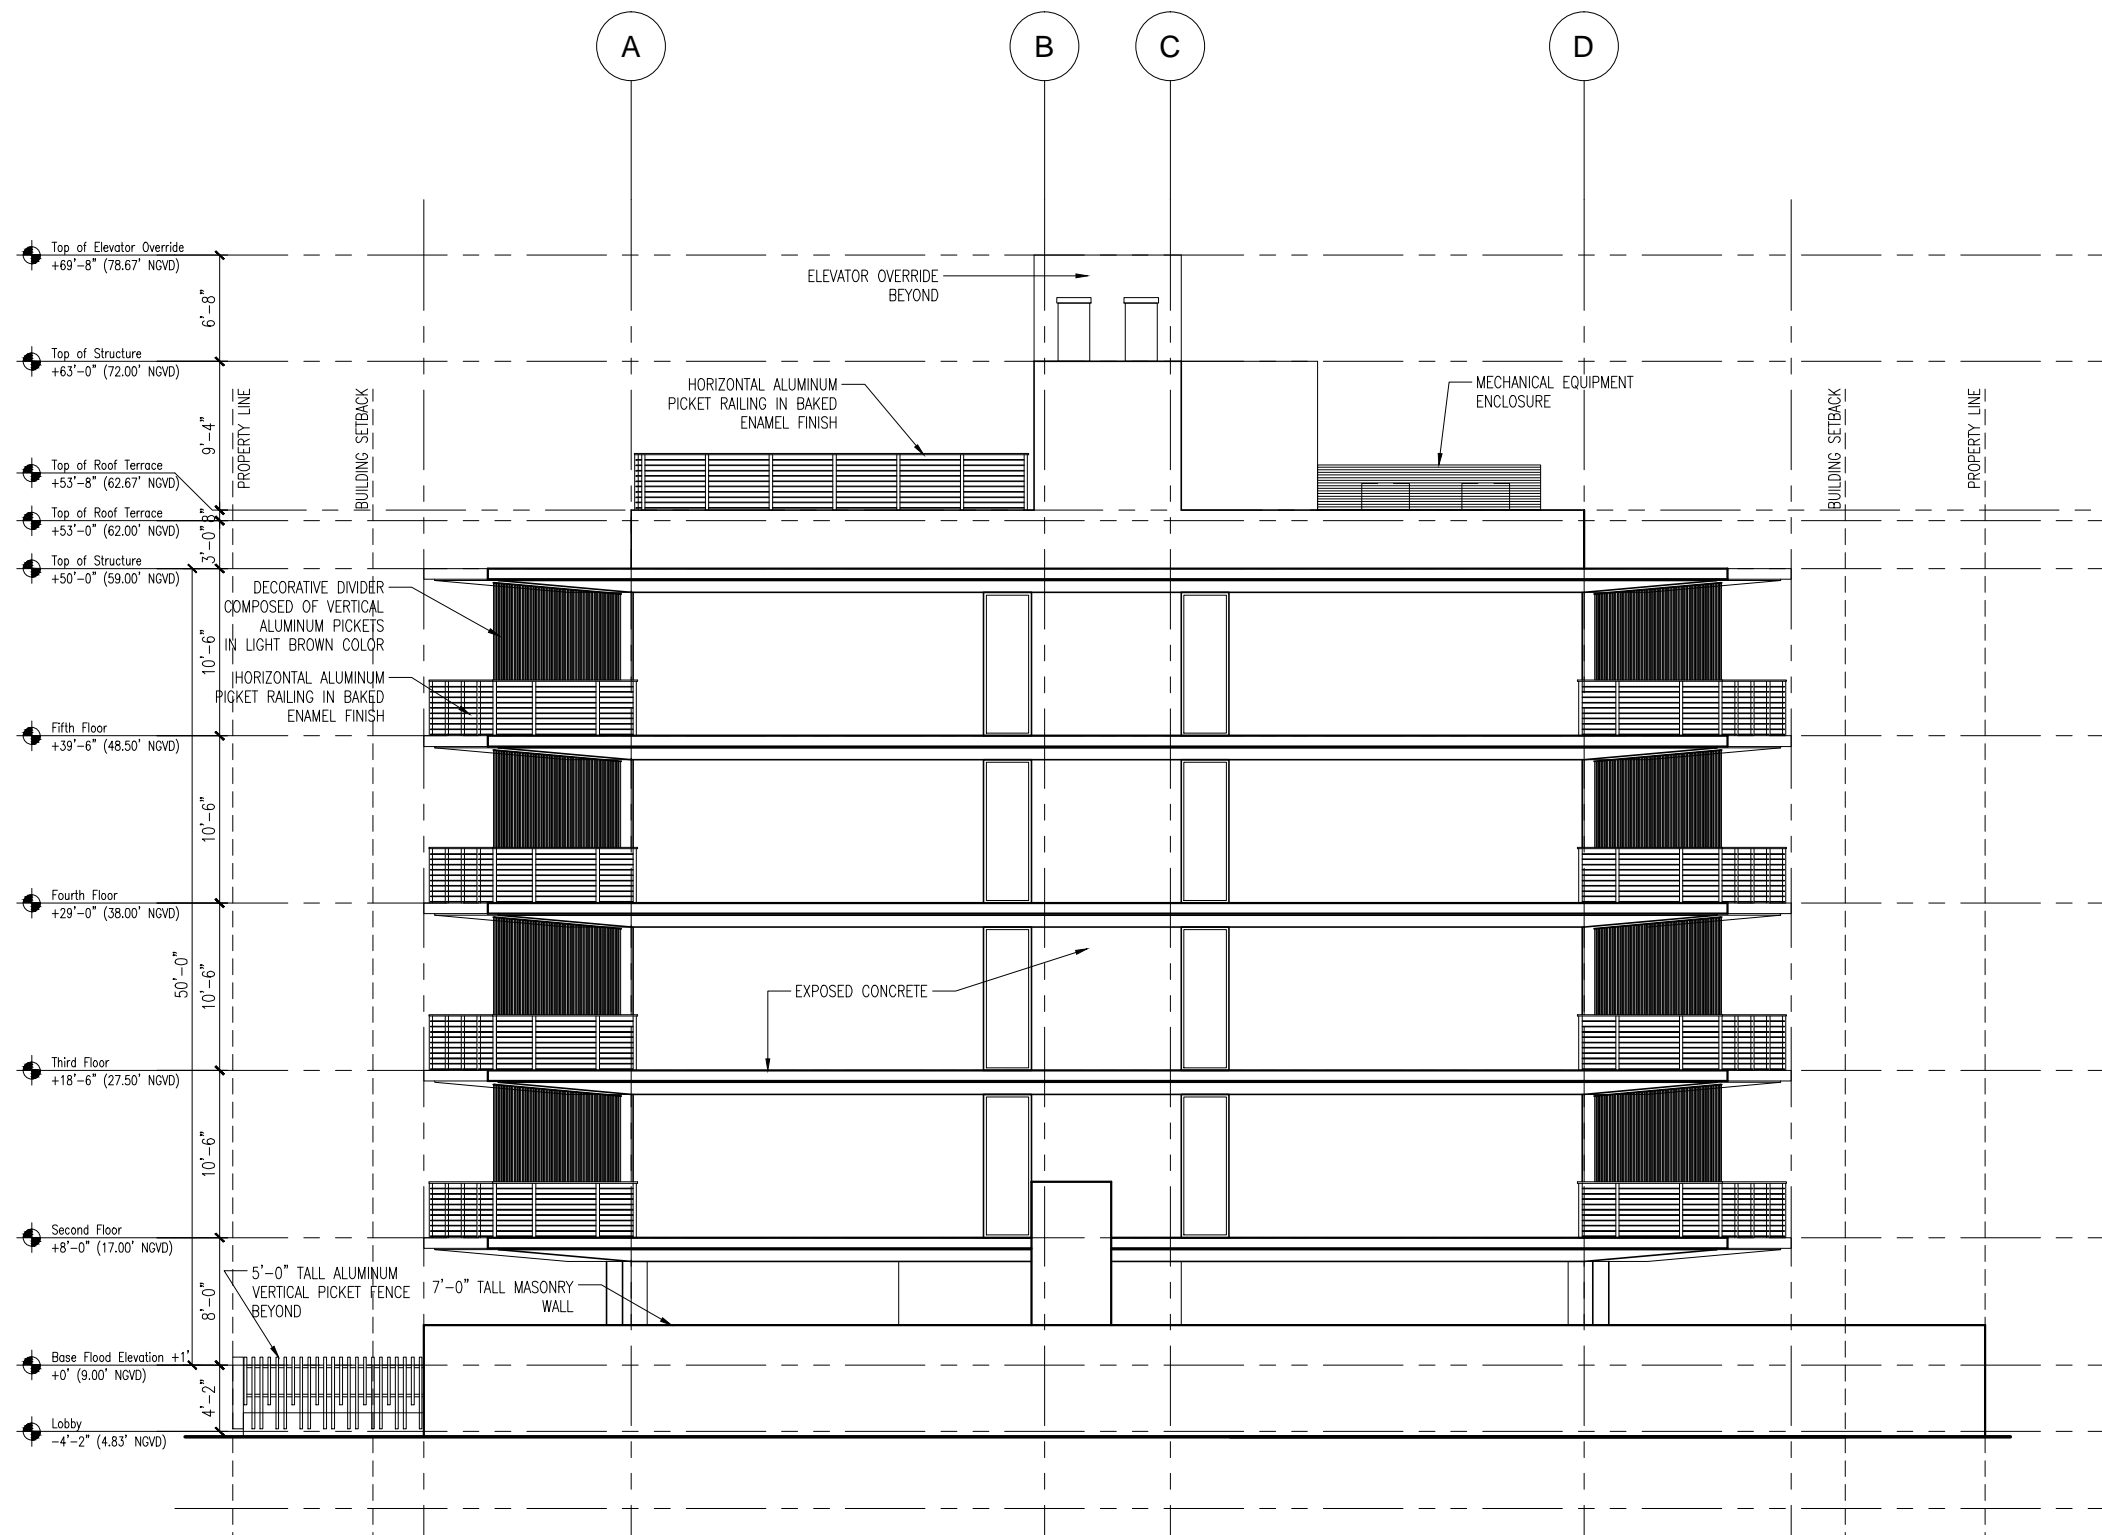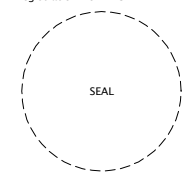


1 PROPOSED SOUTH ELEVATION
3/16"=1'-0"

All drawing and written materials herein constitute original work of the architect and may only be duplicated with their written consent.

BAY HOUSE
1435 BAY ROAD & 1340 FLAMINGO WAY
MIAMI BEACH, FLORIDA 33139

Client: ---
Contact: ---
Architectural Registration
State of Florida
Rodrigo A. Carrion
Registration No: AR 91744

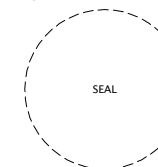


Date	
Job Number	
Drawing History	
No. Issue	Date

Sheet Title
PROPOSED ELEVATION

Sheet

A-10

Design Review Board Submittal
Date: 04/29/2016

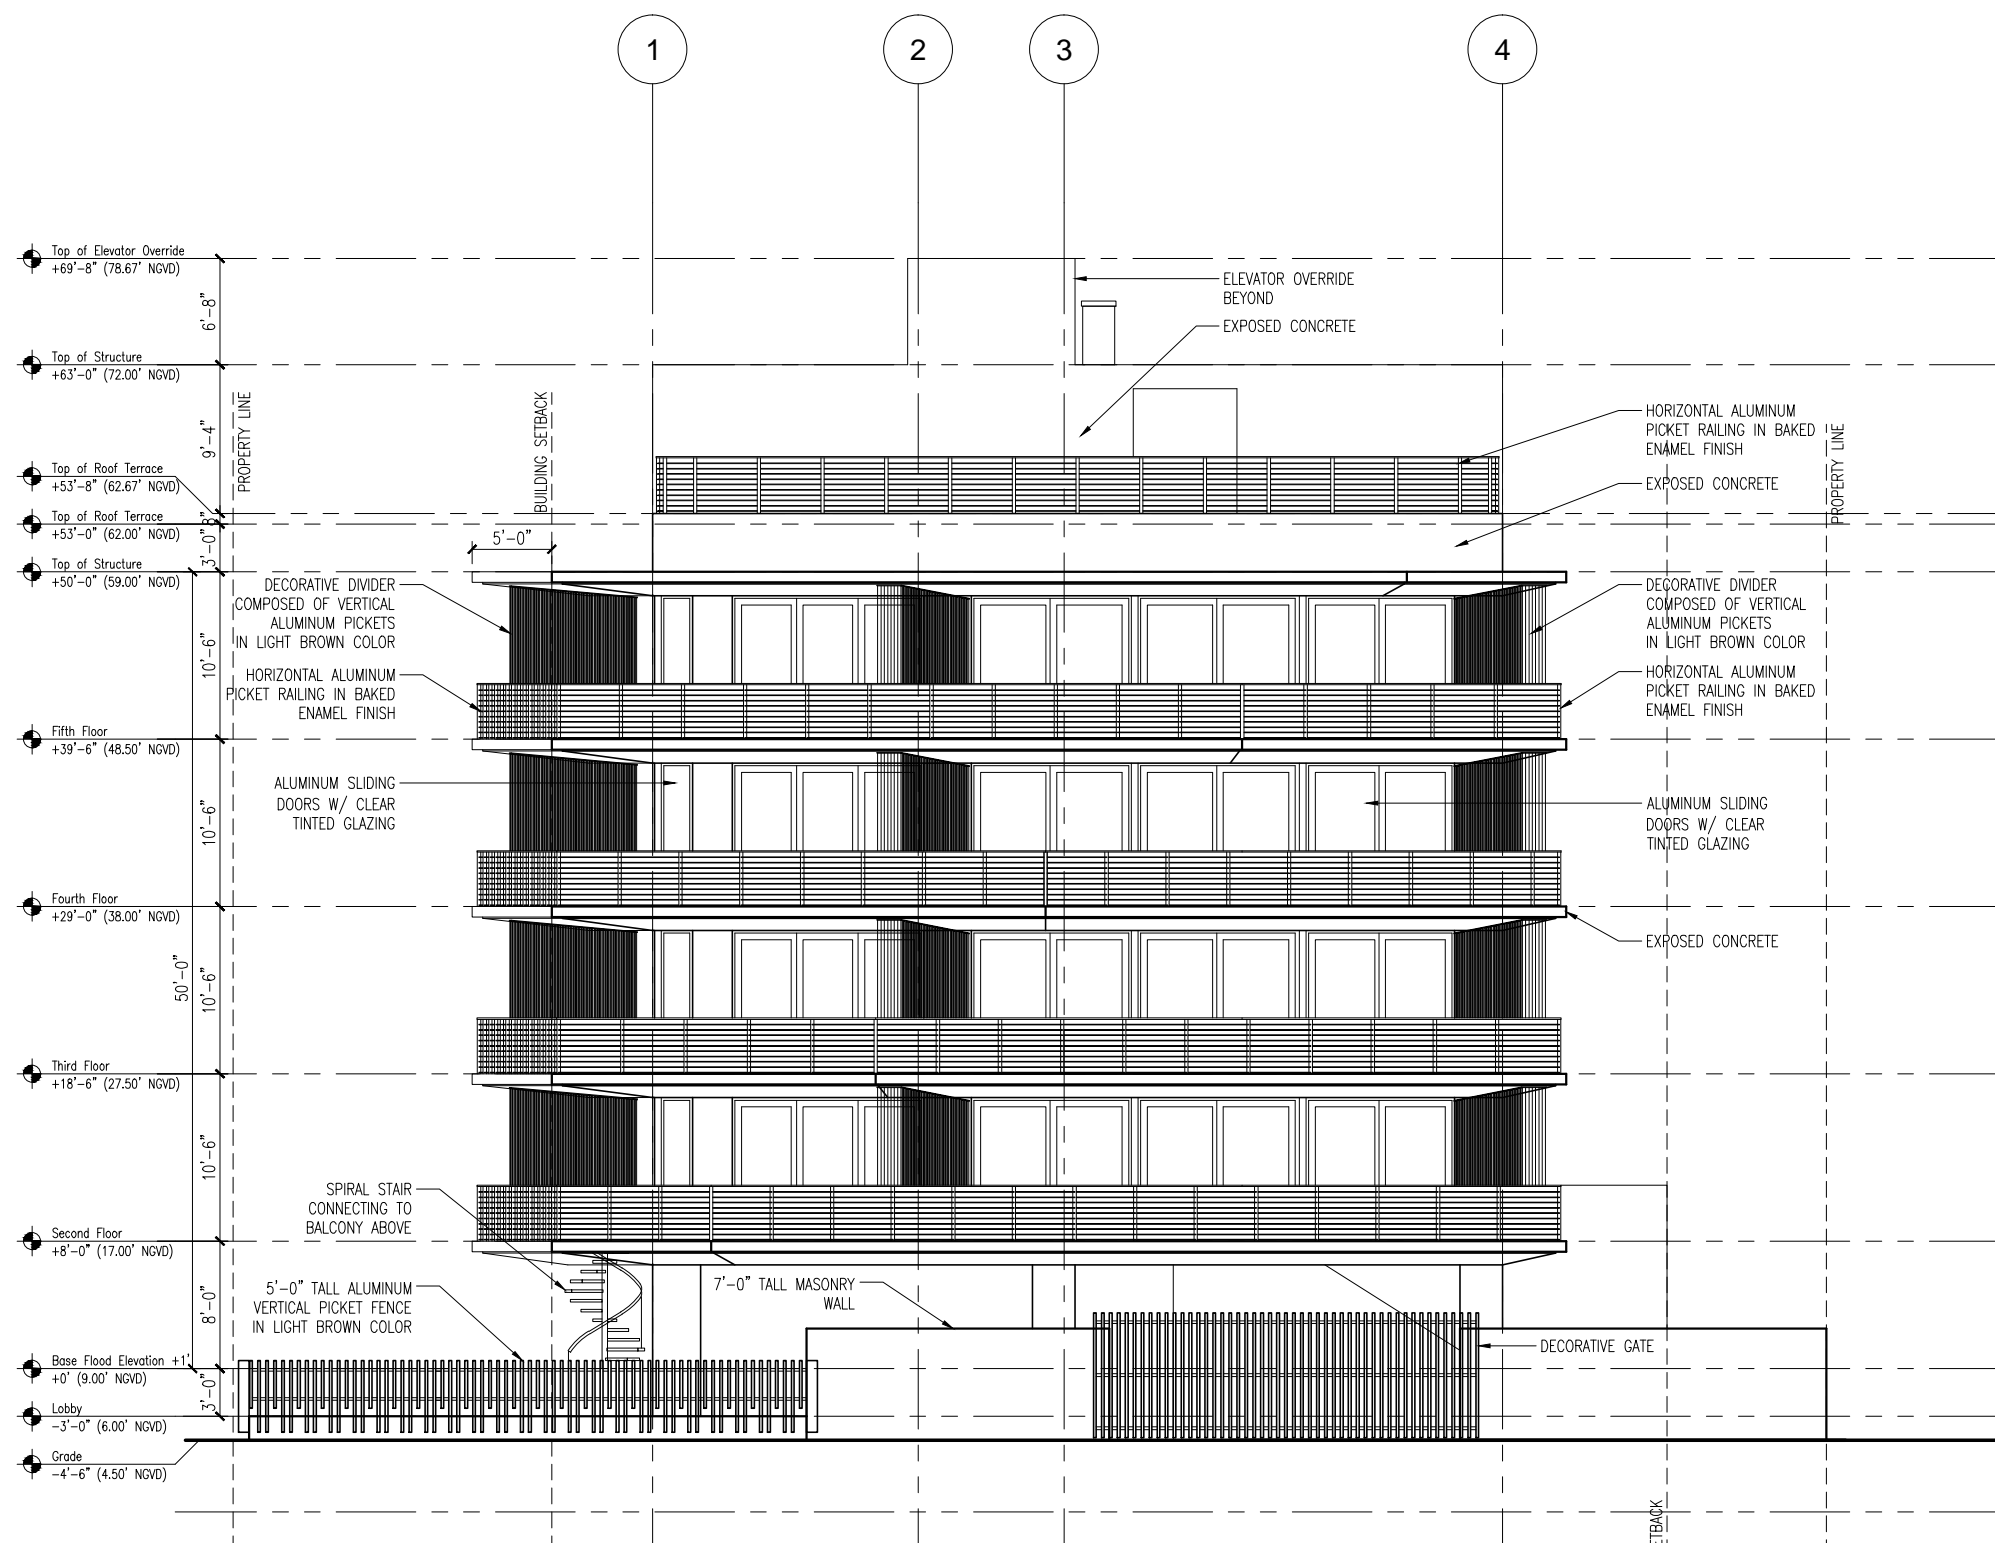

1 PROPOSED WEST ELEVATION
3/16"=1'-0"