



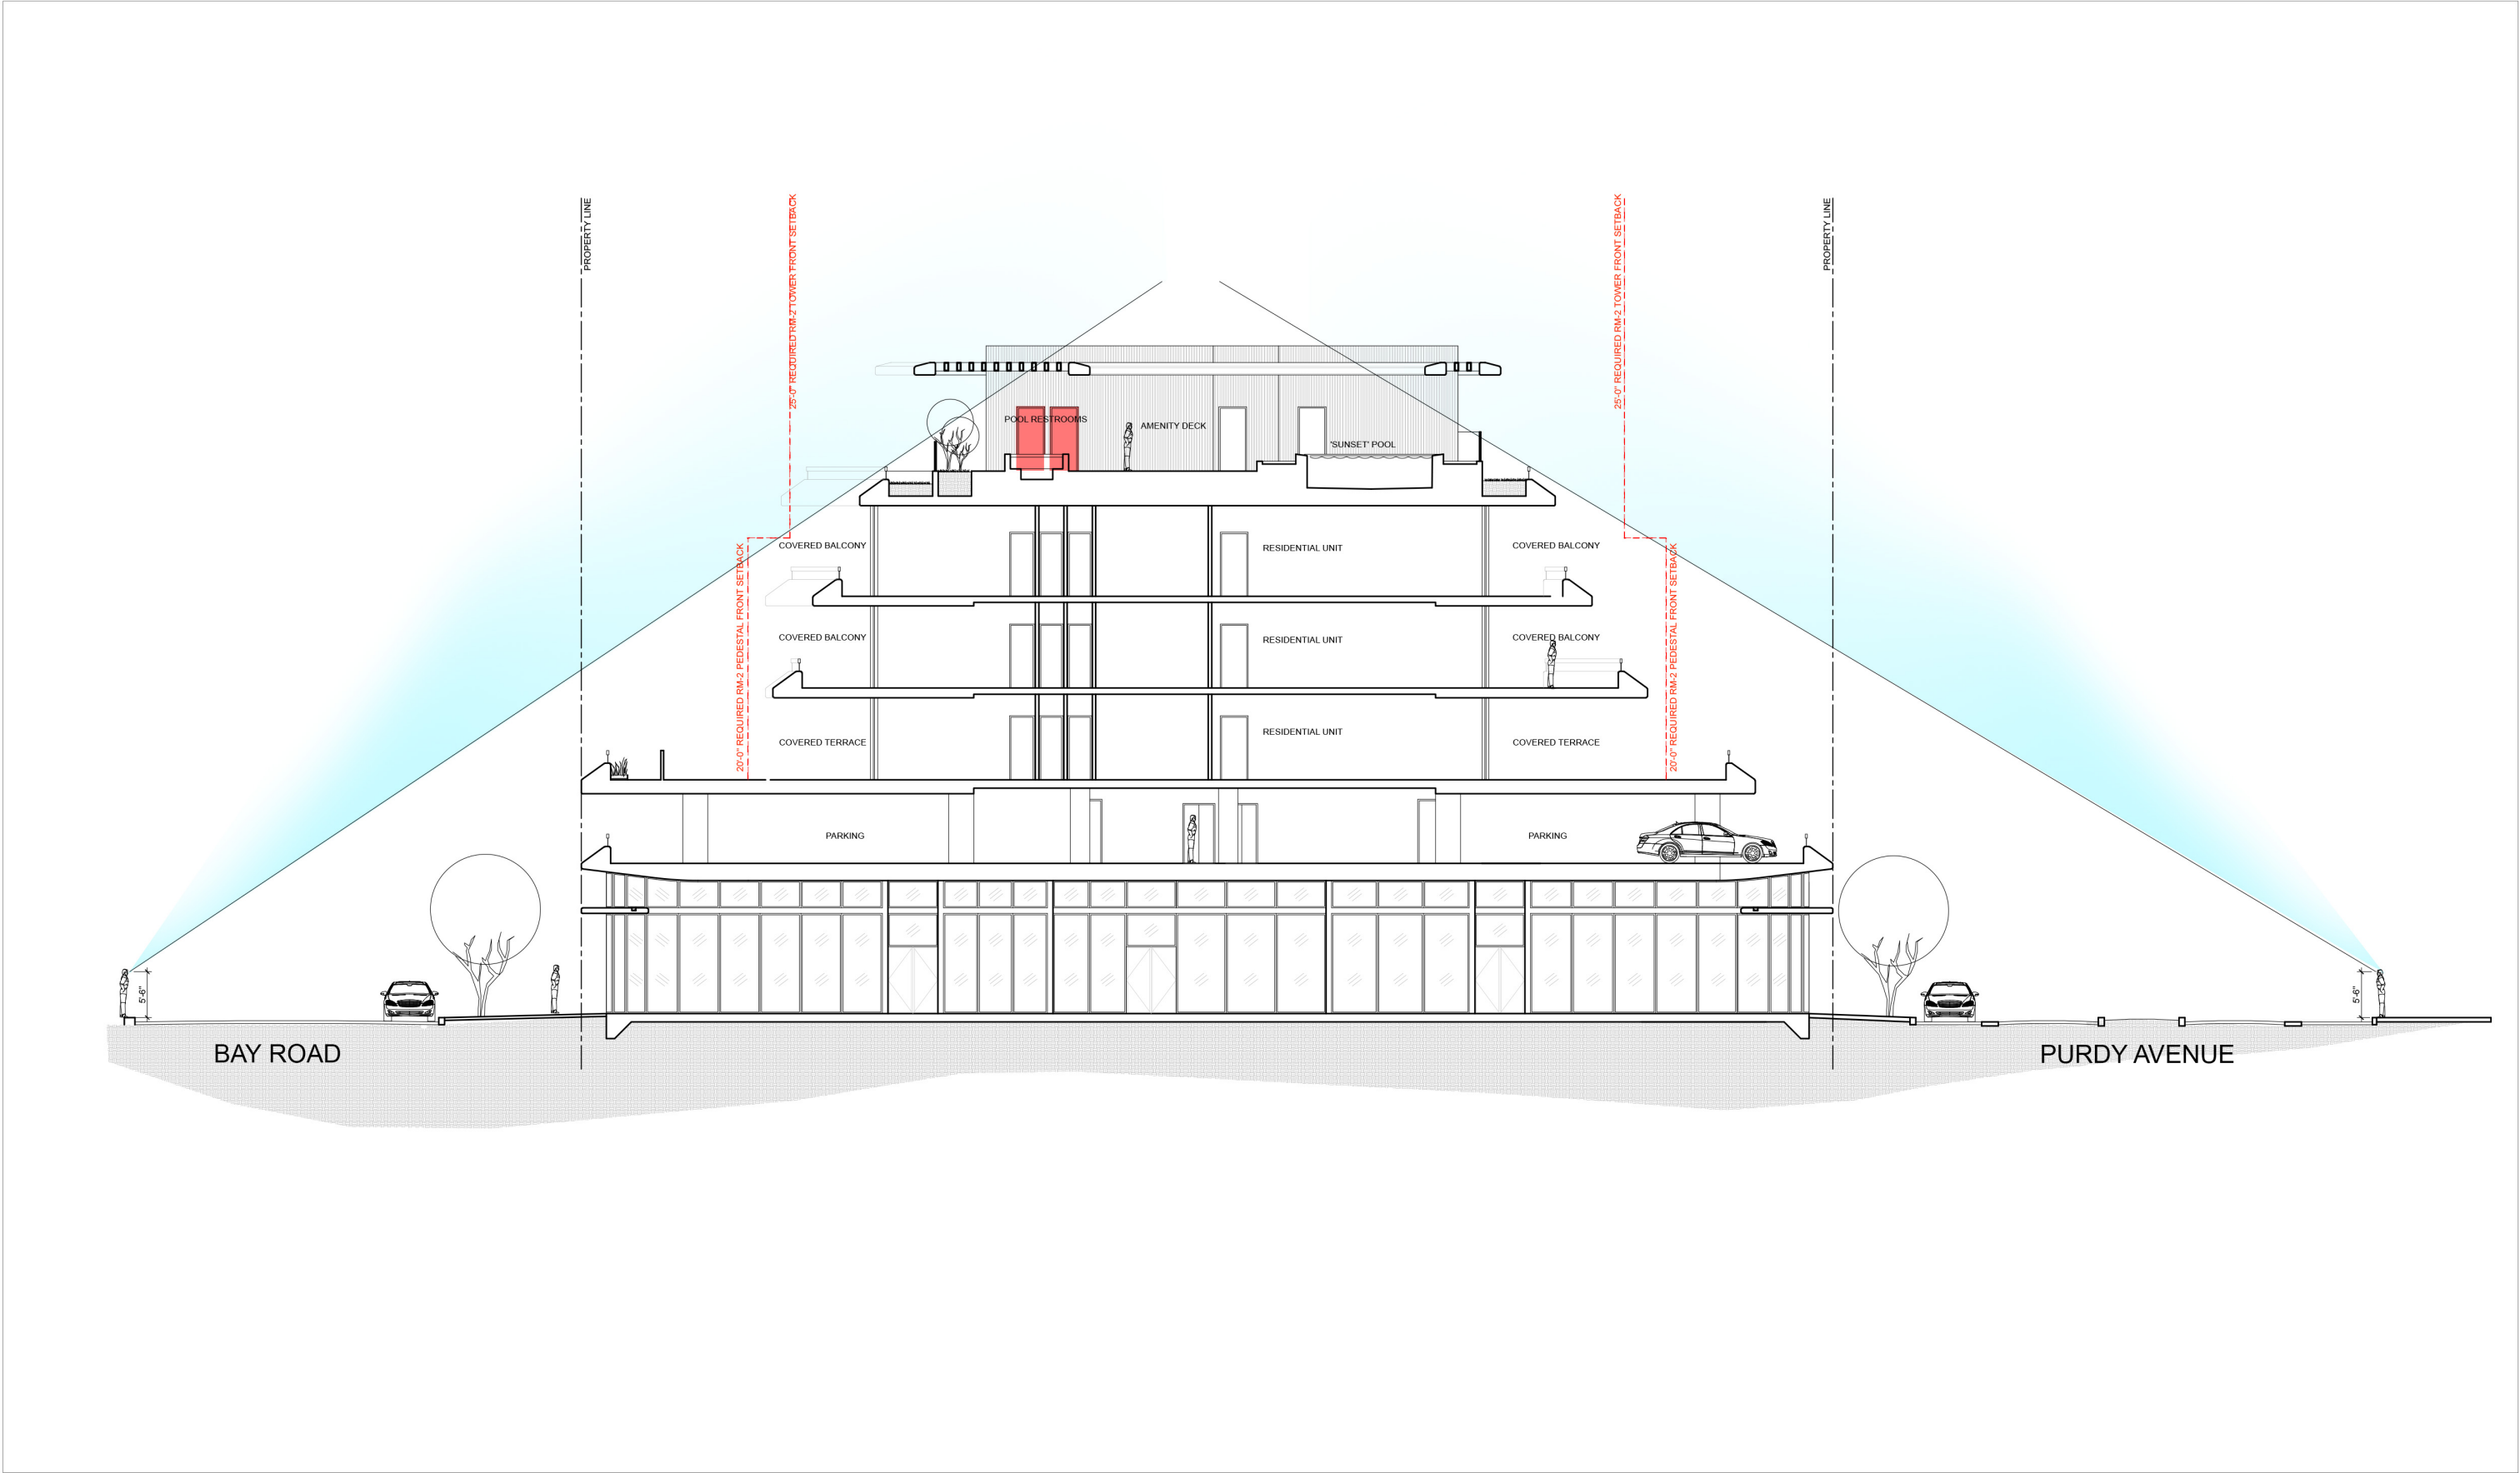


LINE OF SIGHT DIAGRAM *PROPOSED*

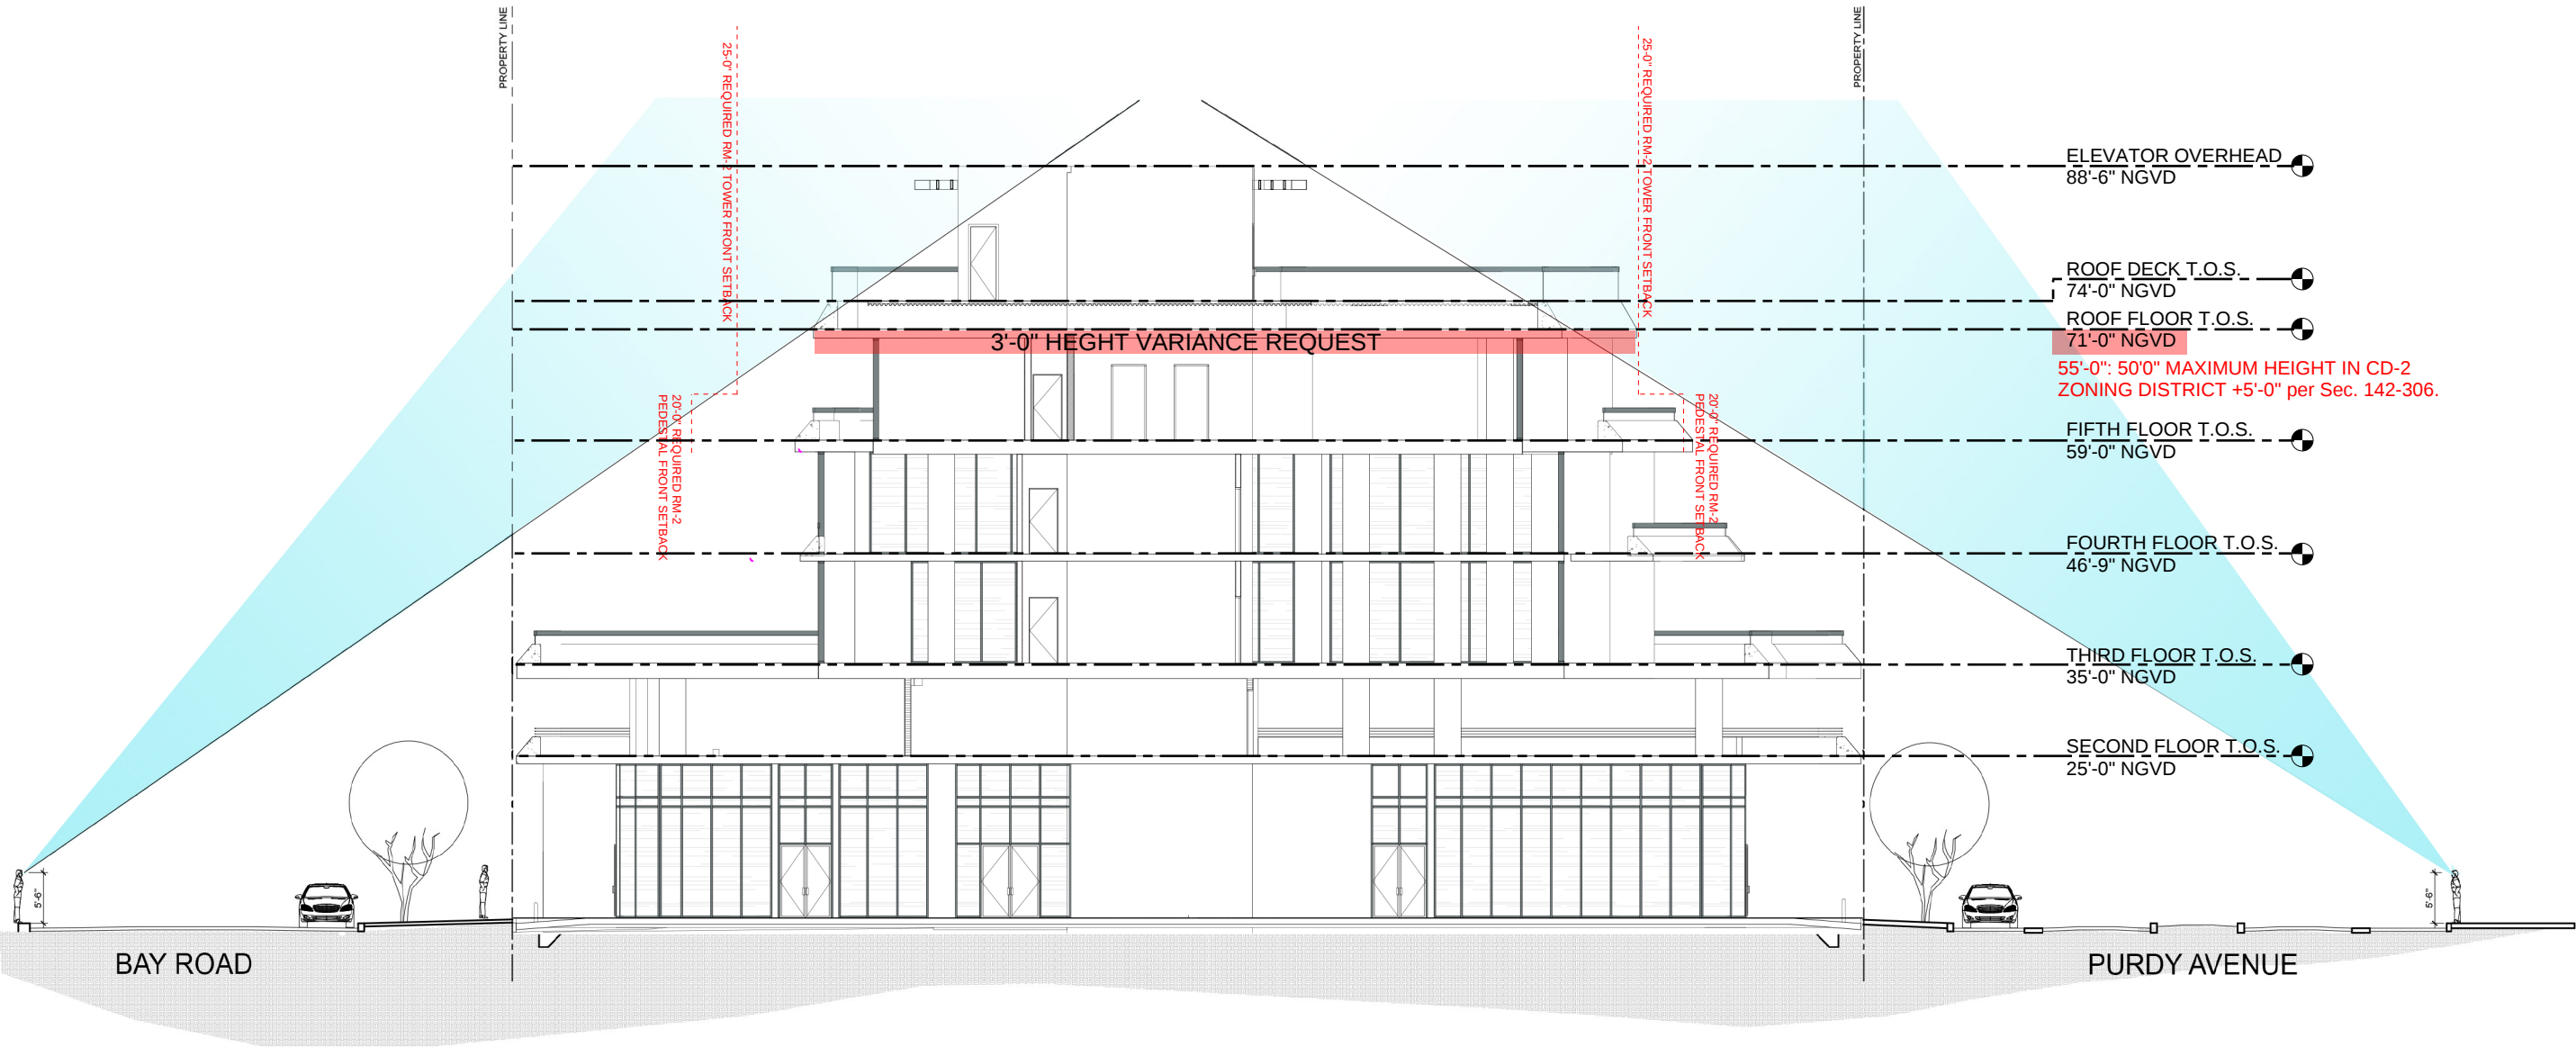


NOTE B:
VARIANCE FOR 3'-0" HEIGHT INCREASE SUBJECT
TO THIS APPLICATION (DRB 20-0549). ALL PLANS
AND PROJECT INFORMATION TO REMAIN AS
SUBMITTED IN PLANNING BOARD.

VARIANCE DIAGRAM

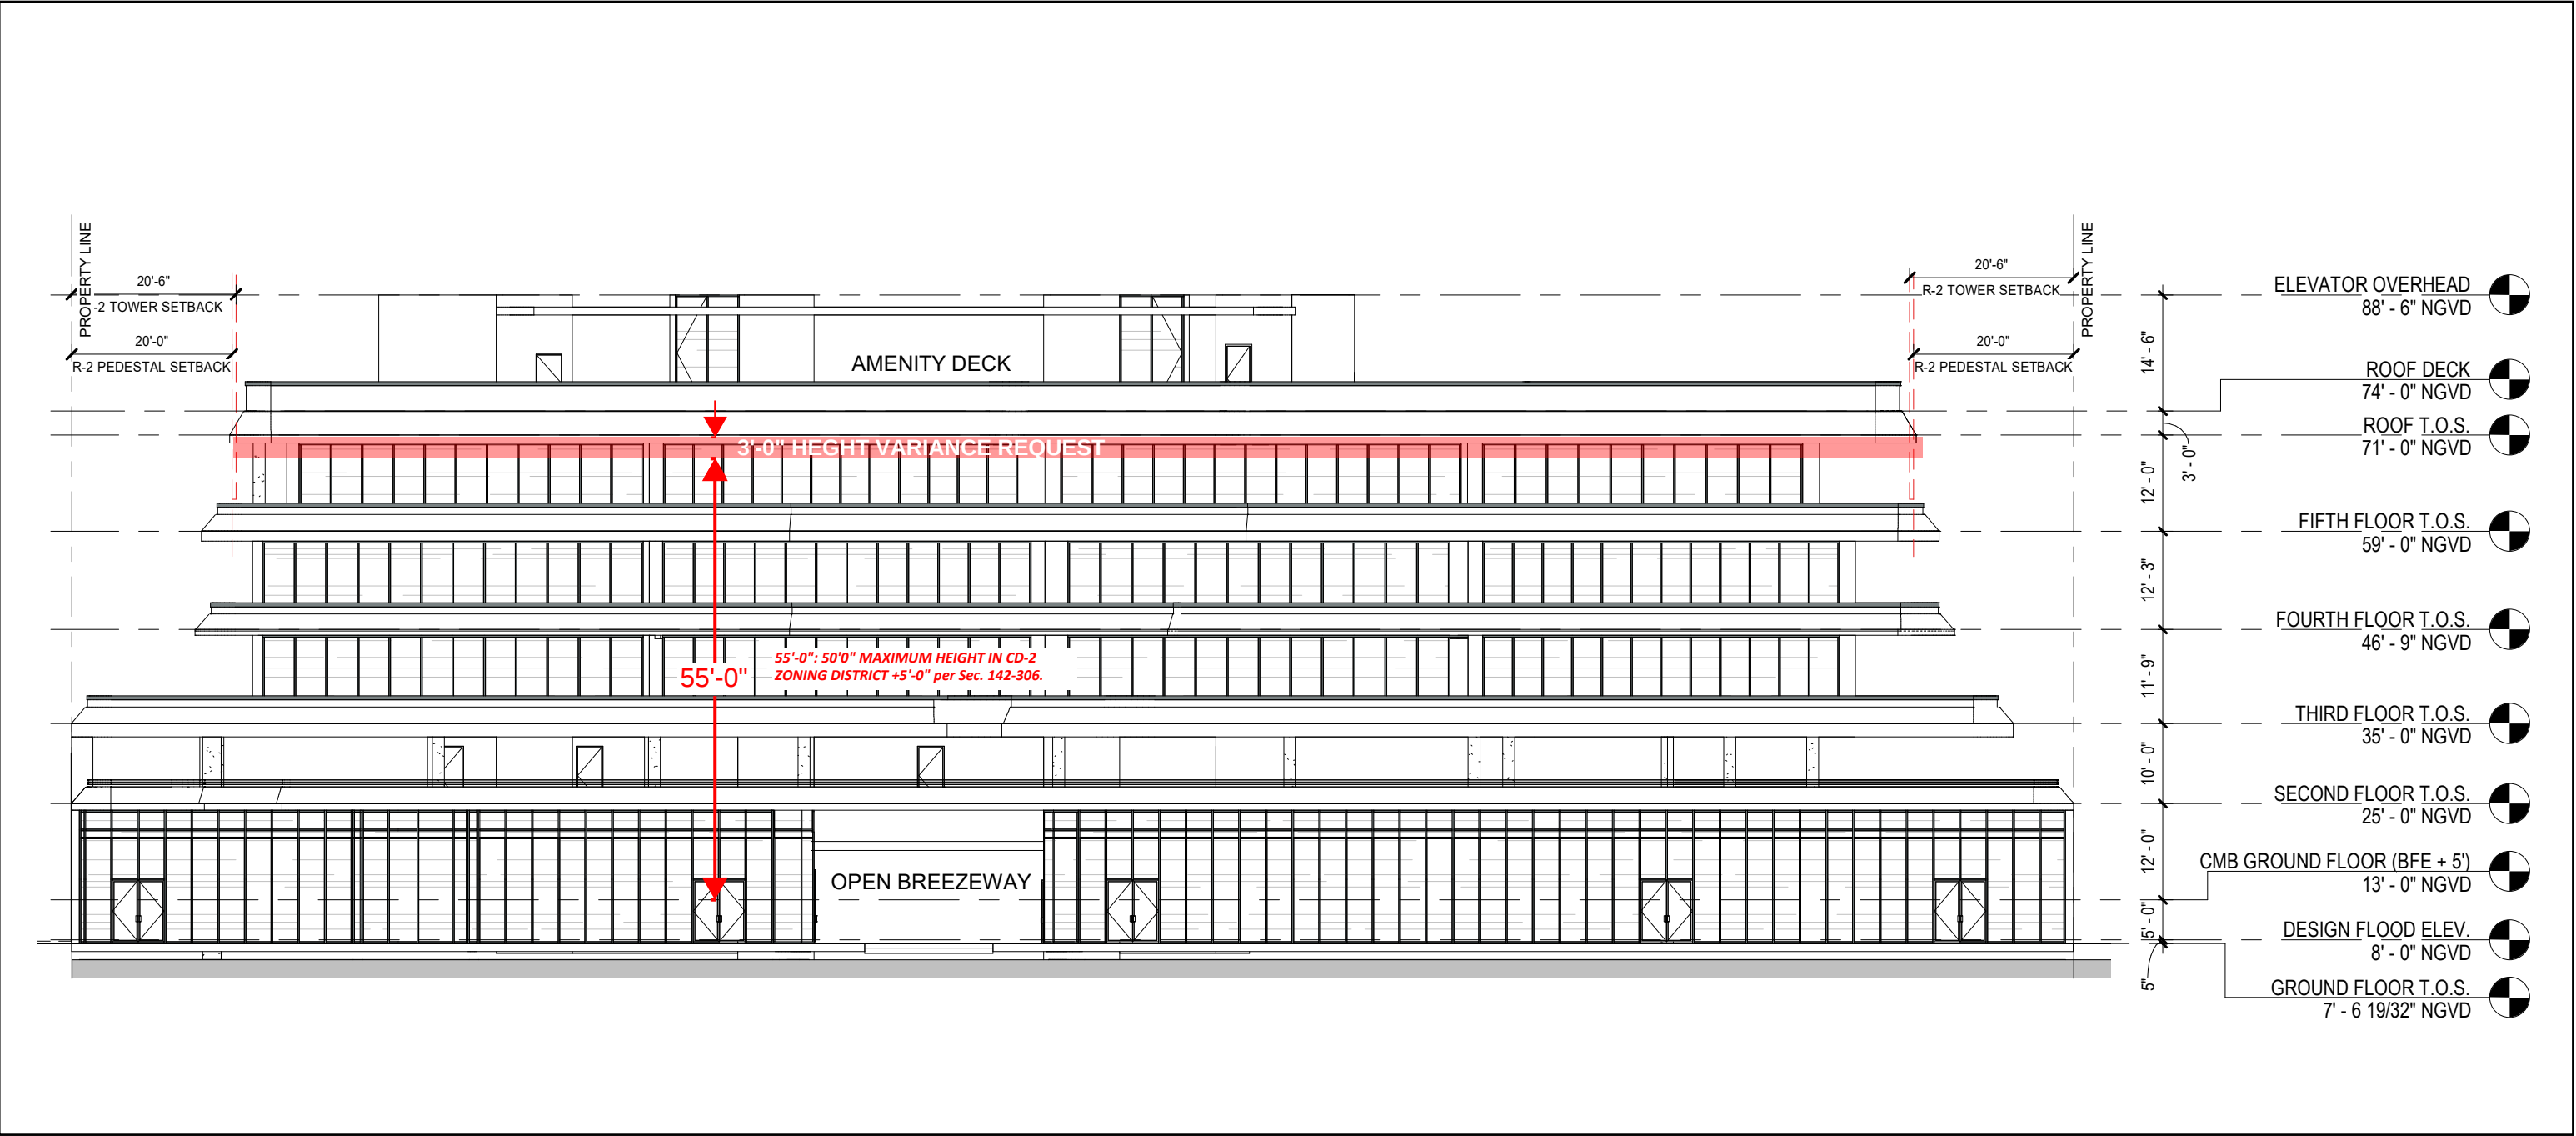


SCALE: 1" = 20'-0"

WEST ELEVATIONS (PURDY) *APPROVED (FOR REFERENCE ONLY)*

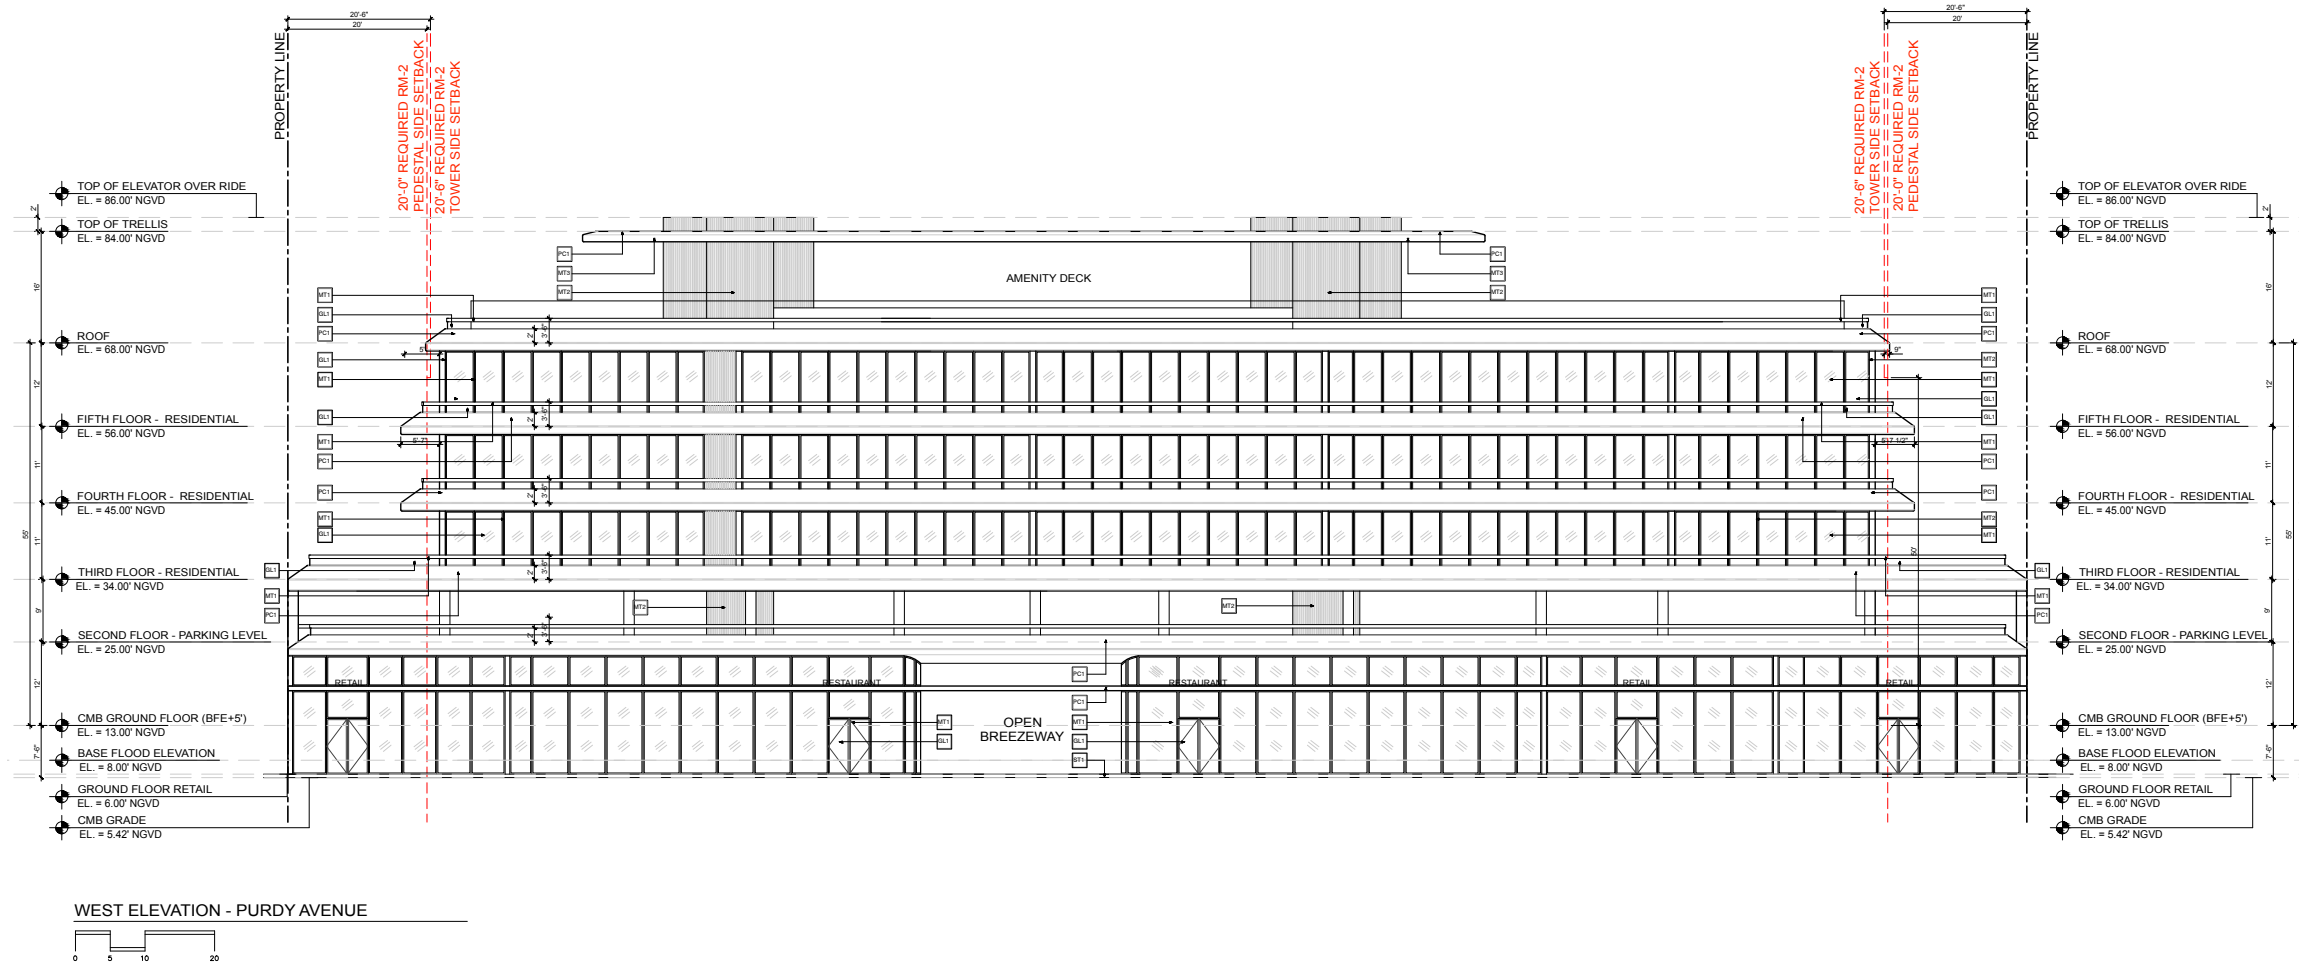


WEST ELEVATION (PURDY) *PROPOSED*

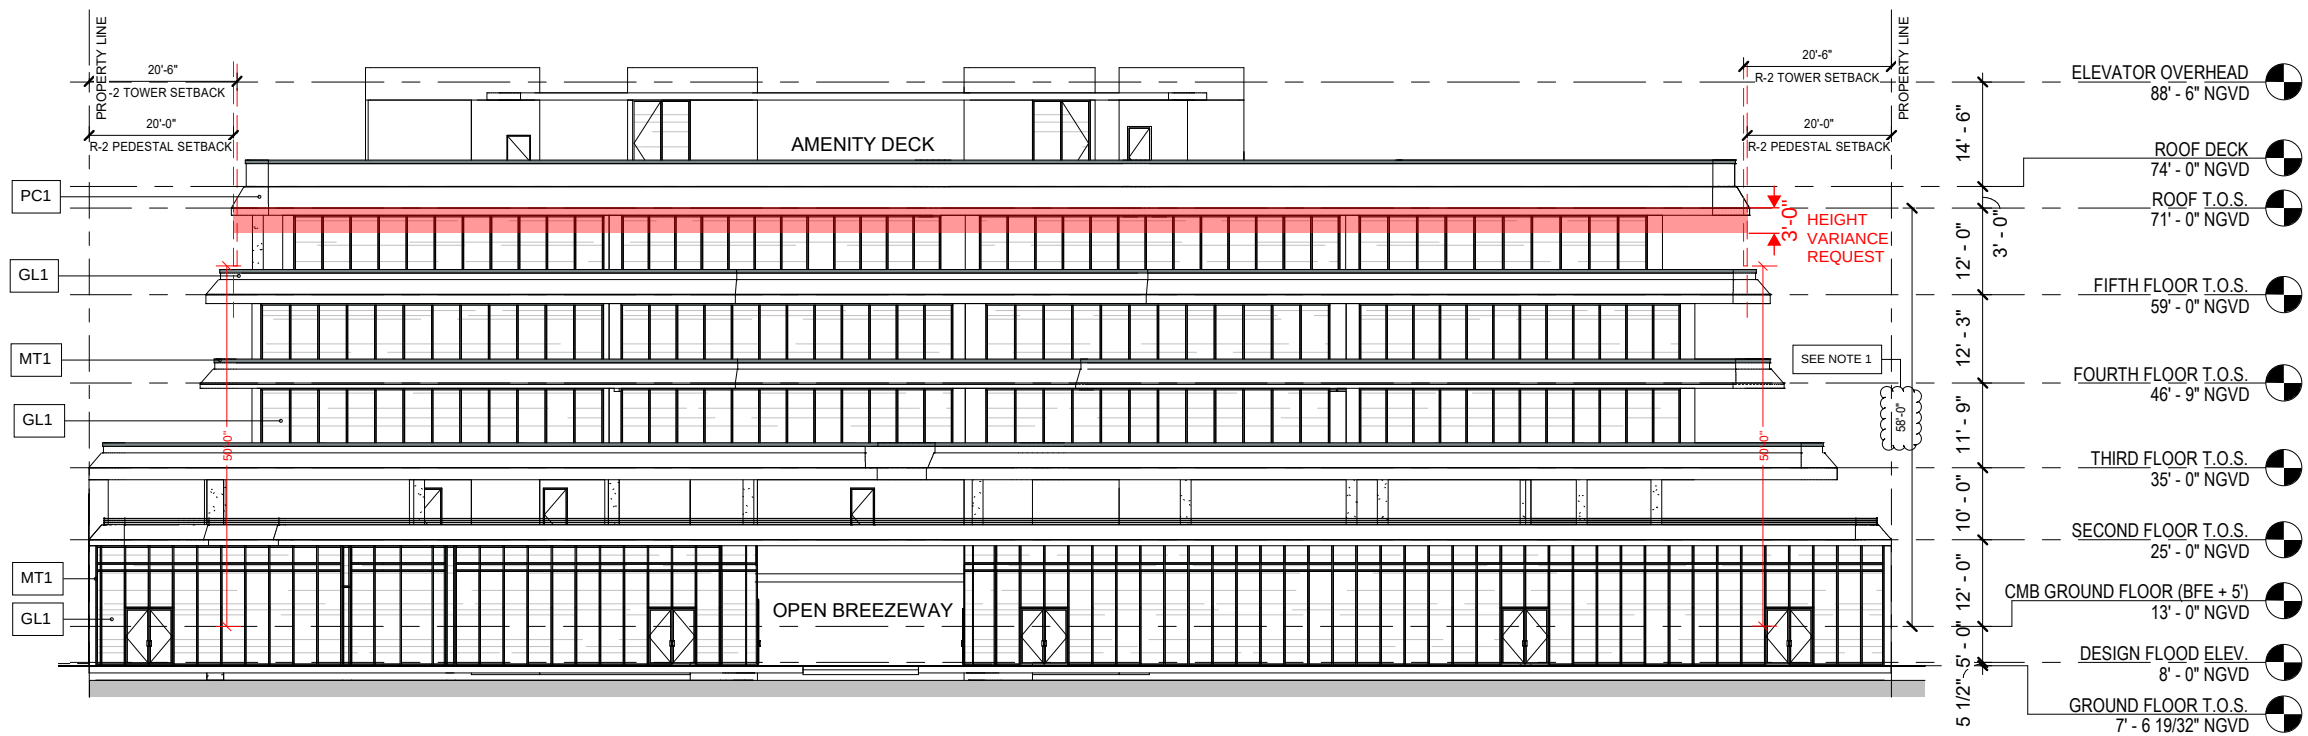


NOTE B:
VARIANCE FOR 3'-0" HEIGHT INCREASE SUBJECT TO THIS APPLICATION (DRB 20-0549). ALL PLANS AND PROJECT INFORMATION TO REMAIN AS SUBMITTED IN PLANNING BOARD.

EAST ELEVATION (BAY) APPROVED (FOR REFERENCE ONLY)

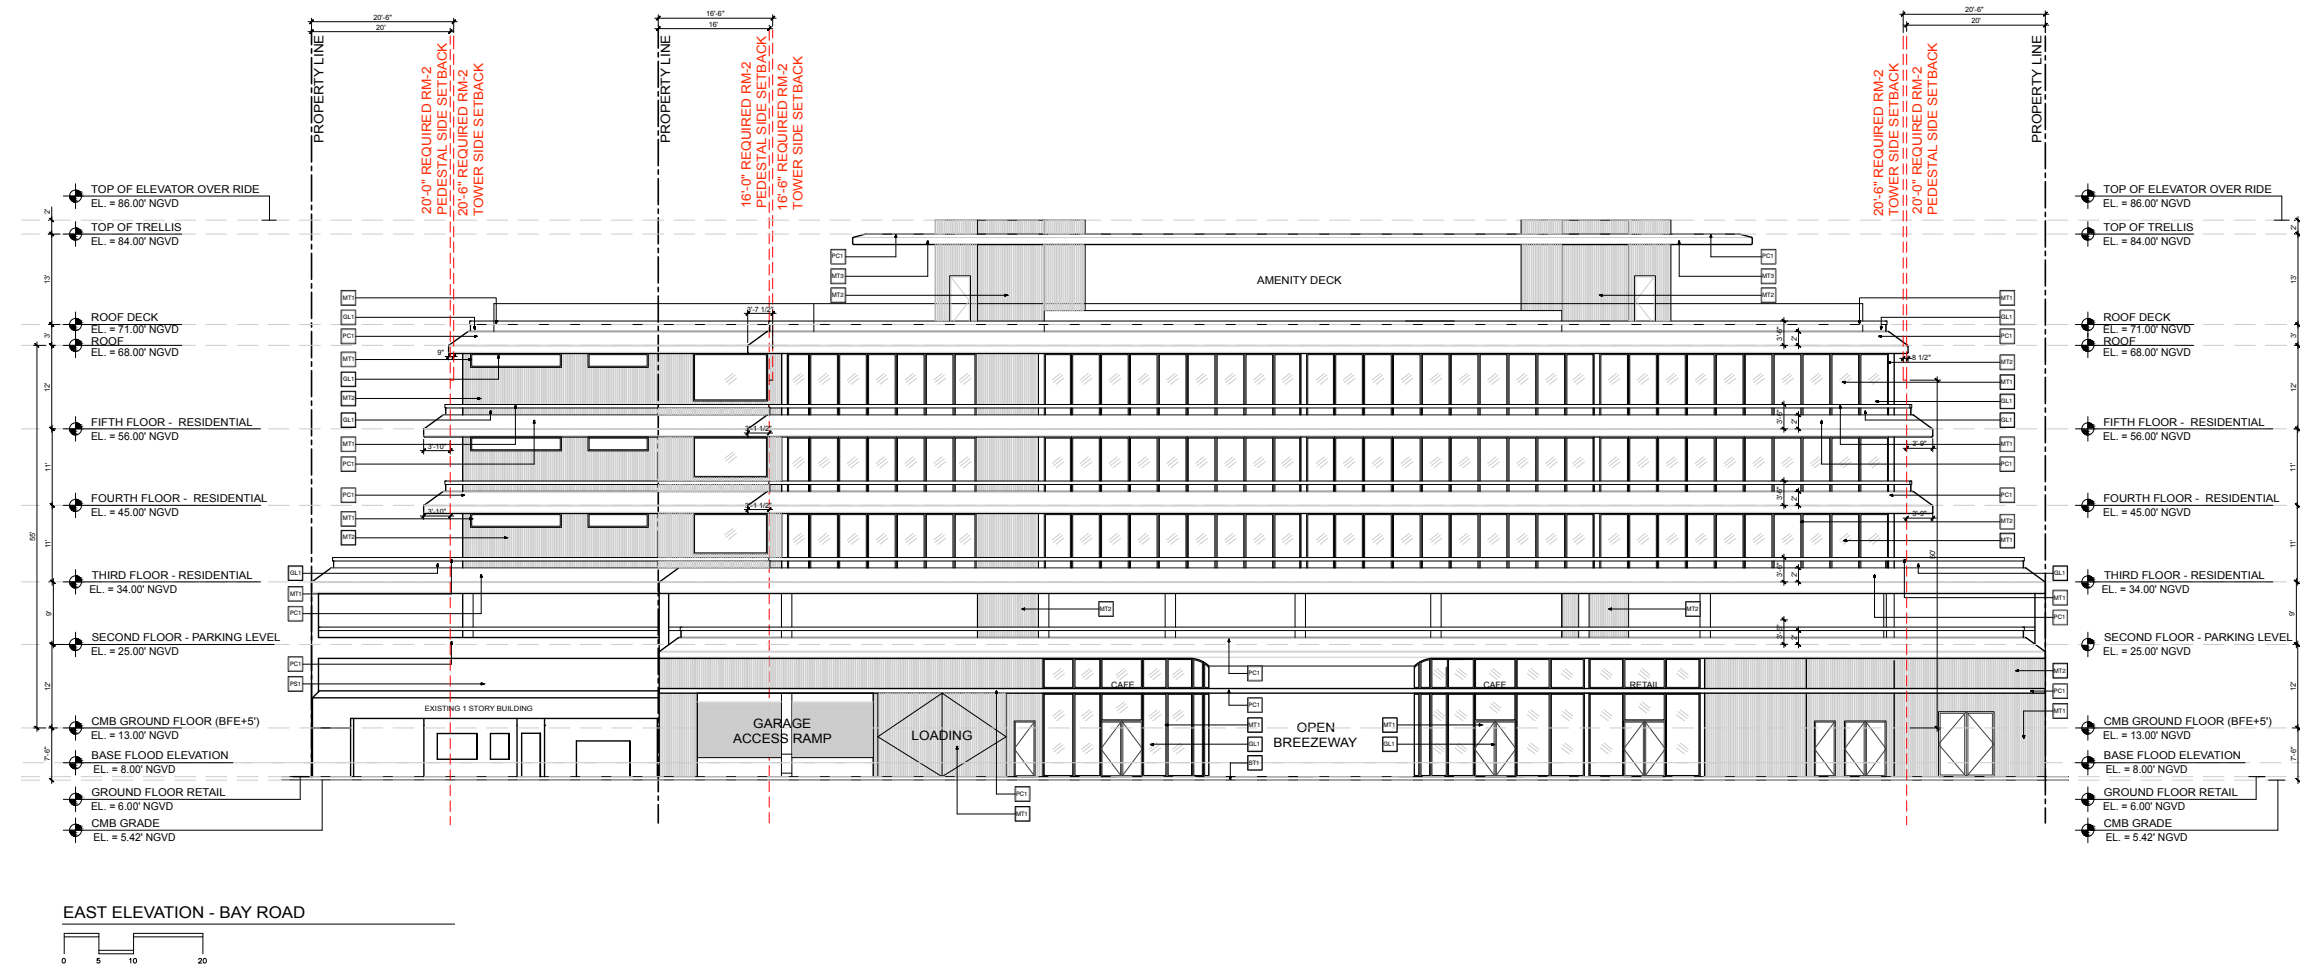


EAST ELEVATION (BAY) *PROPOSED*

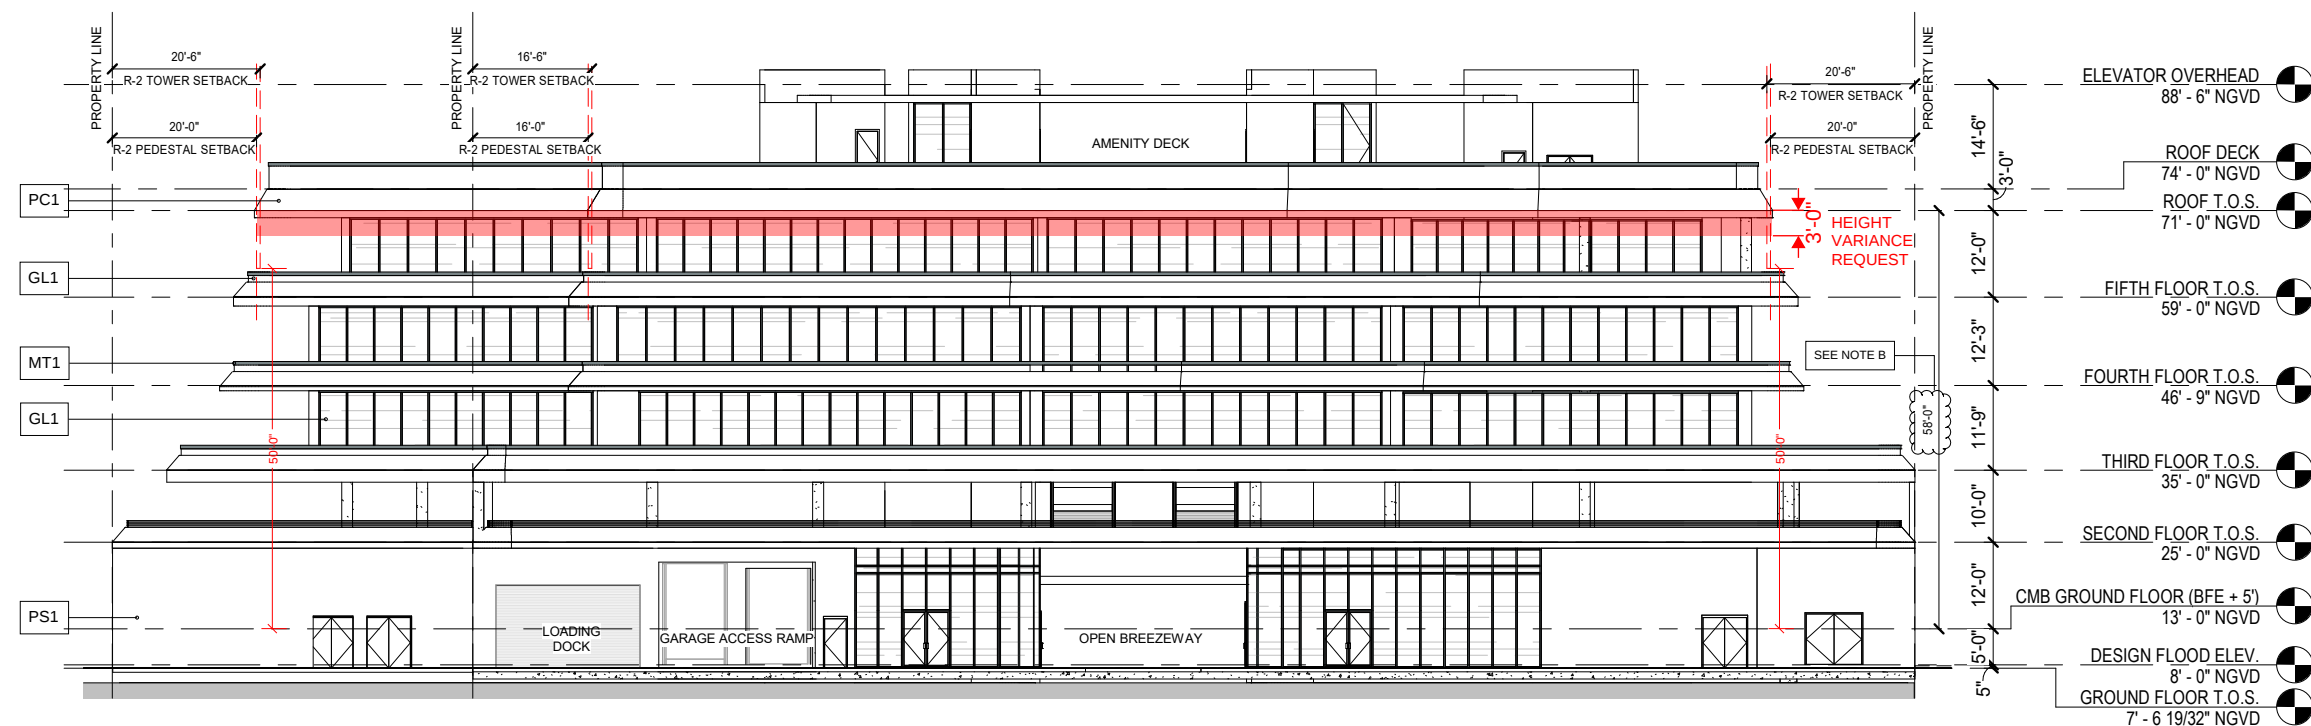


NOTE B:
VARIANCE FOR 3'-0" HEIGHT INCREASE SUBJECT TO THIS APPLICATION (DRB 20-0549). ALL PLANS AND PROJECT INFORMATION TO REMAIN AS SUBMITTED IN PLANNING BOARD.

NORTH ELEVATION *APPROVED (FOR REFERENCE ONLY)*

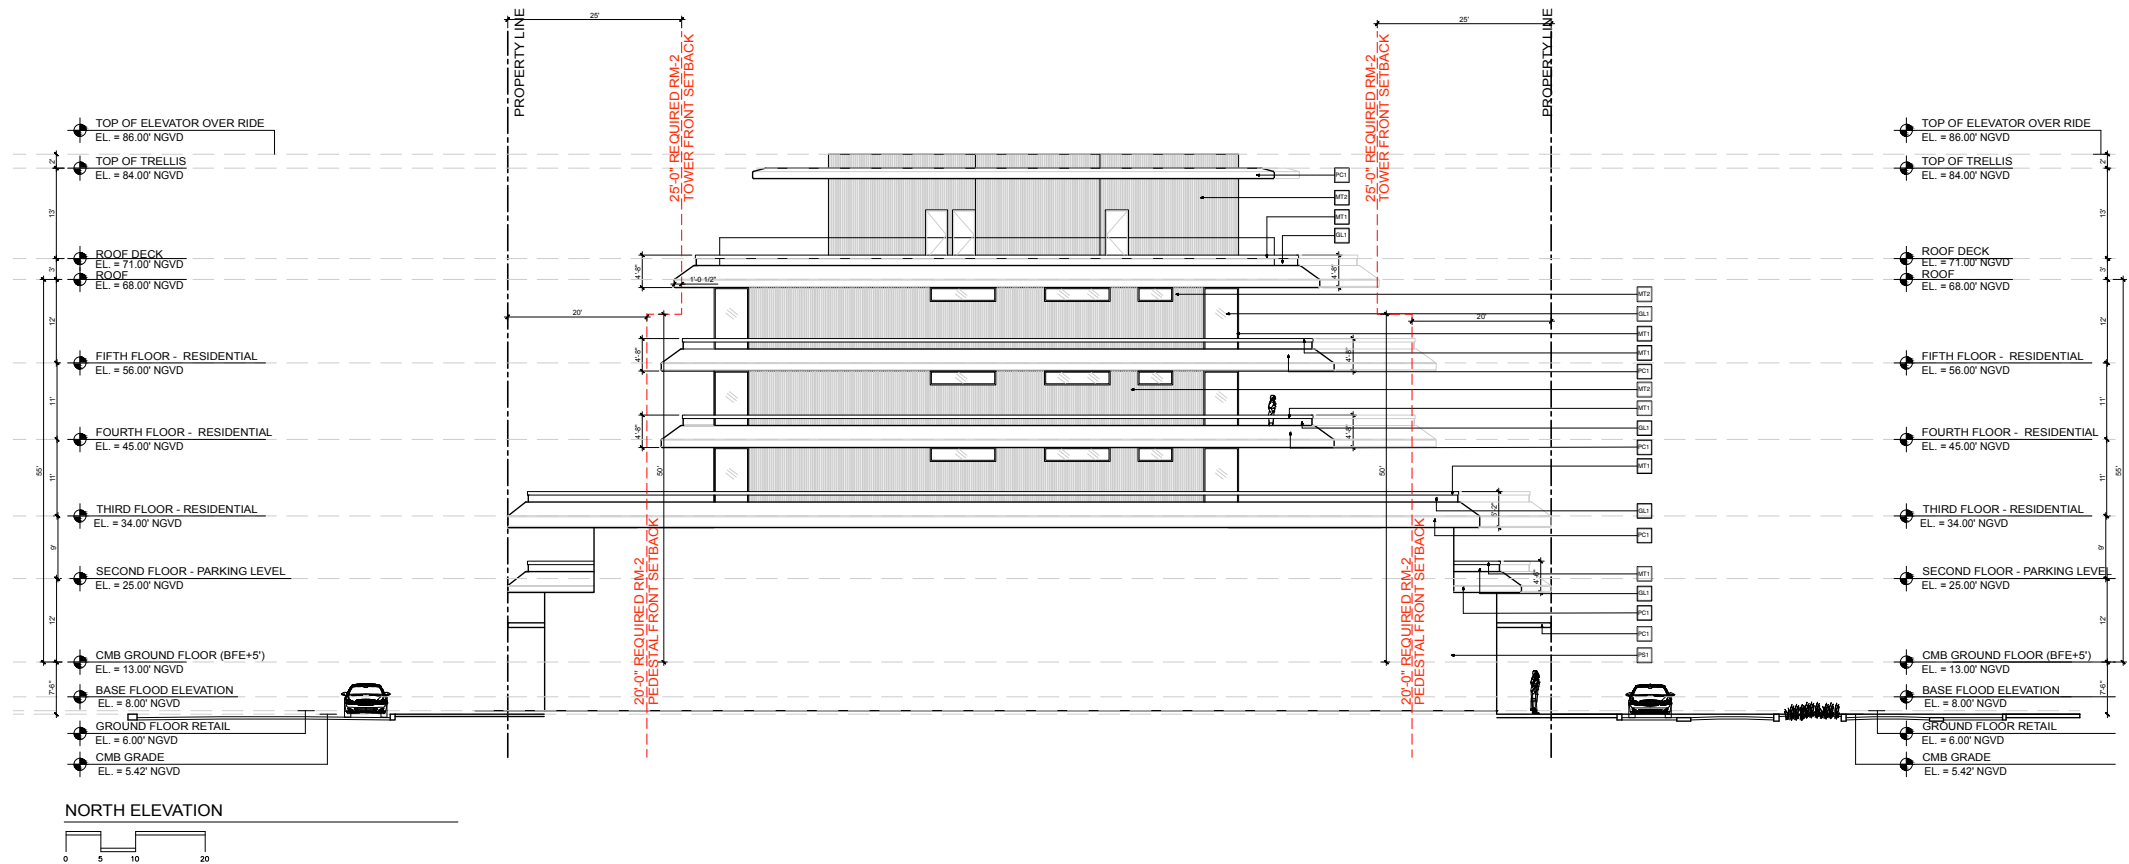


NORTH ELEVATION *PROPOSED*

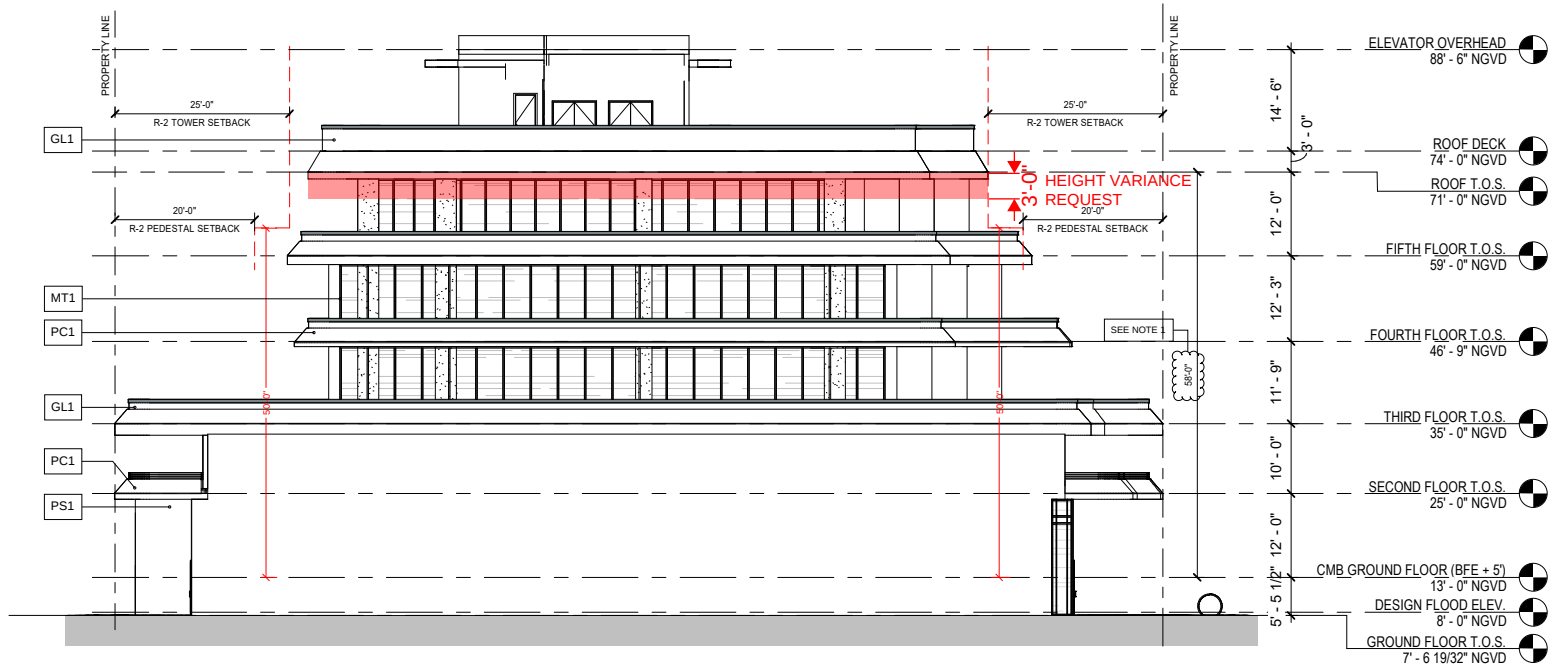


NOTE B:
VARIANCE FOR 3'-0" HEIGHT INCREASE SUBJECT TO THIS APPLICATION (DRB 20-0549). ALL PLANS AND PROJECT INFORMATION TO REMAIN AS SUBMITTED IN PLANNING BOARD.



SOUTH ELEVATION *APPROVED (FOR REFERENCE ONLY)*

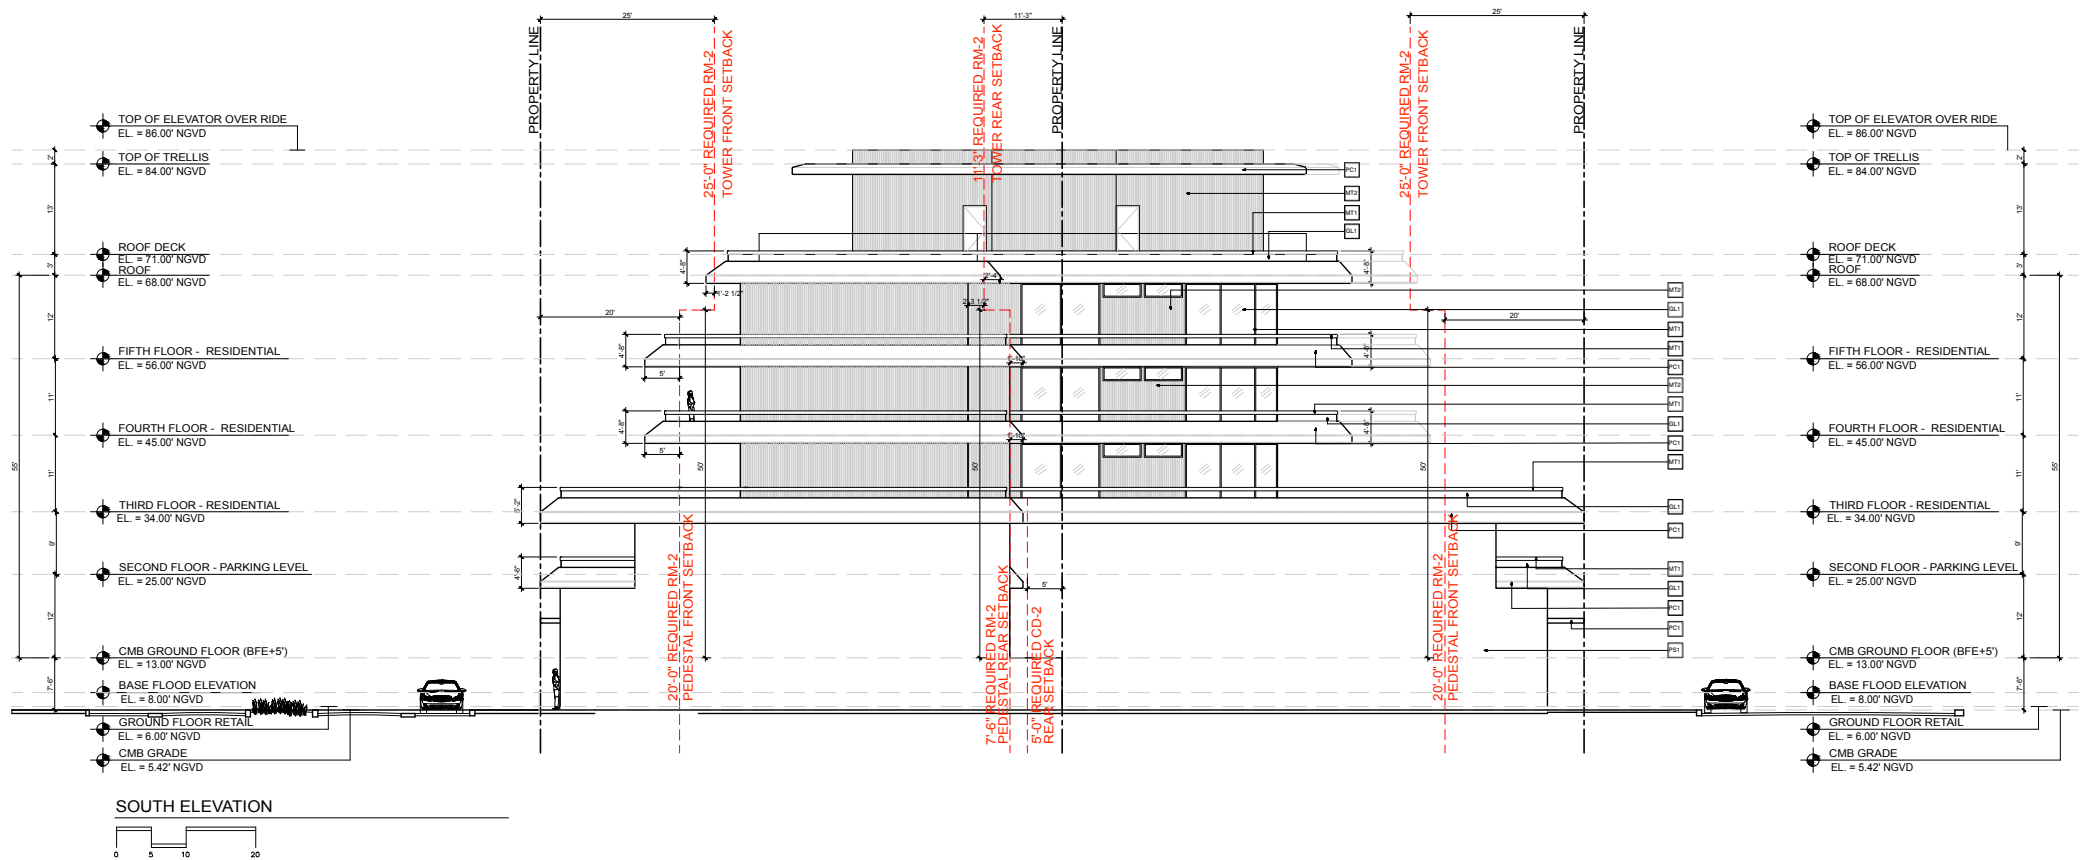

SOUTH ELEVATION *PROPOSED*


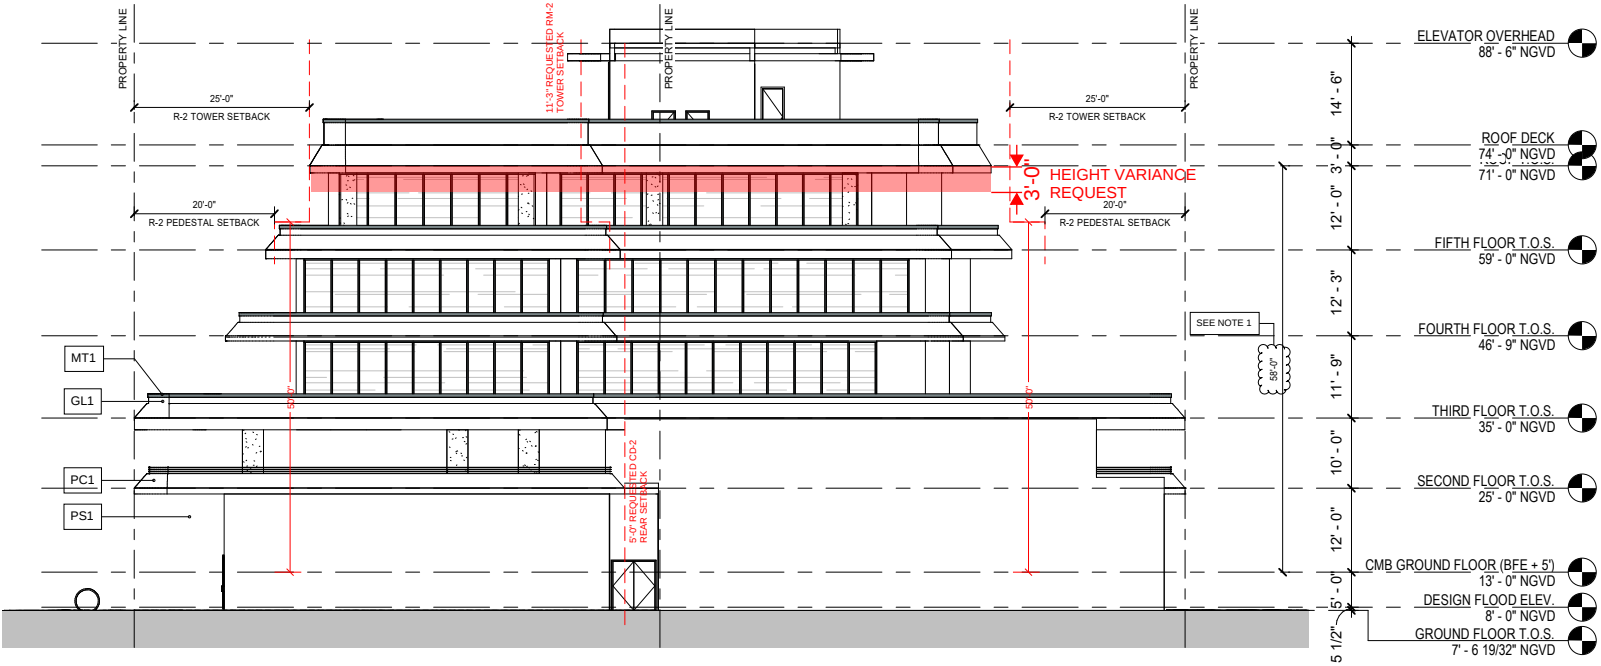


NOTE B:
VARIANCE FOR 3'-0" HEIGHT INCREASE SUBJECT TO THIS APPLICATION (DRB 20-0549). ALL PLANS AND PROJECT INFORMATION TO REMAIN AS SUBMITTED IN PLANNING BOARD.

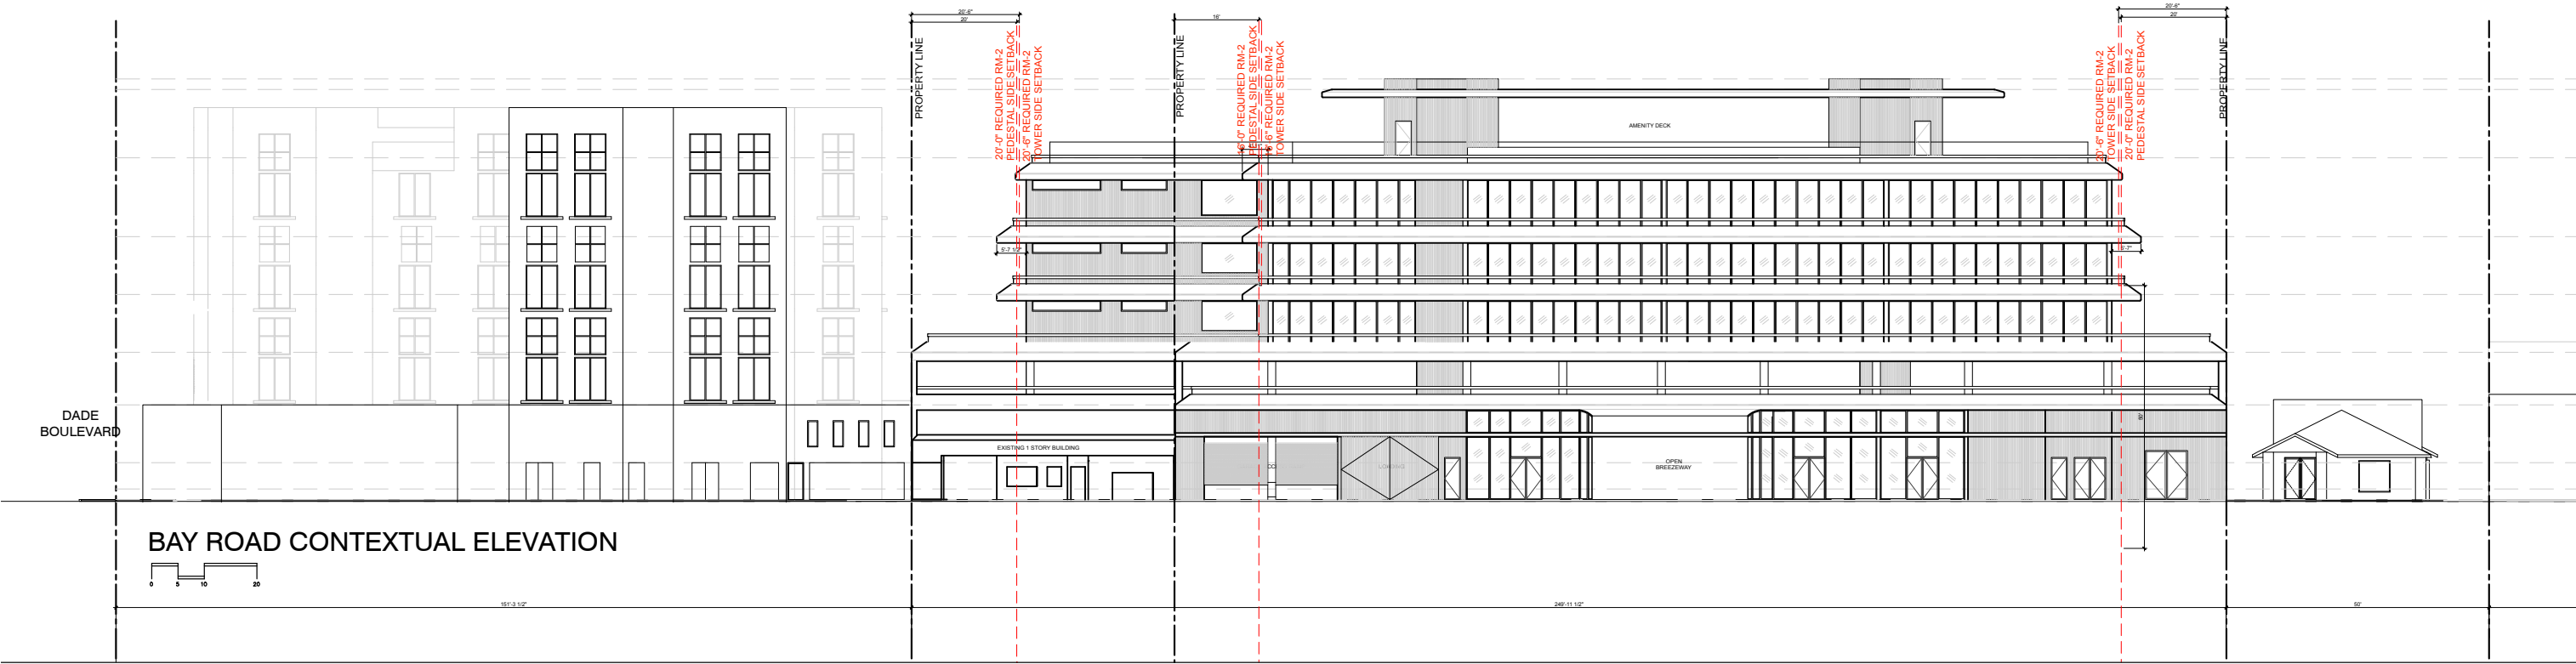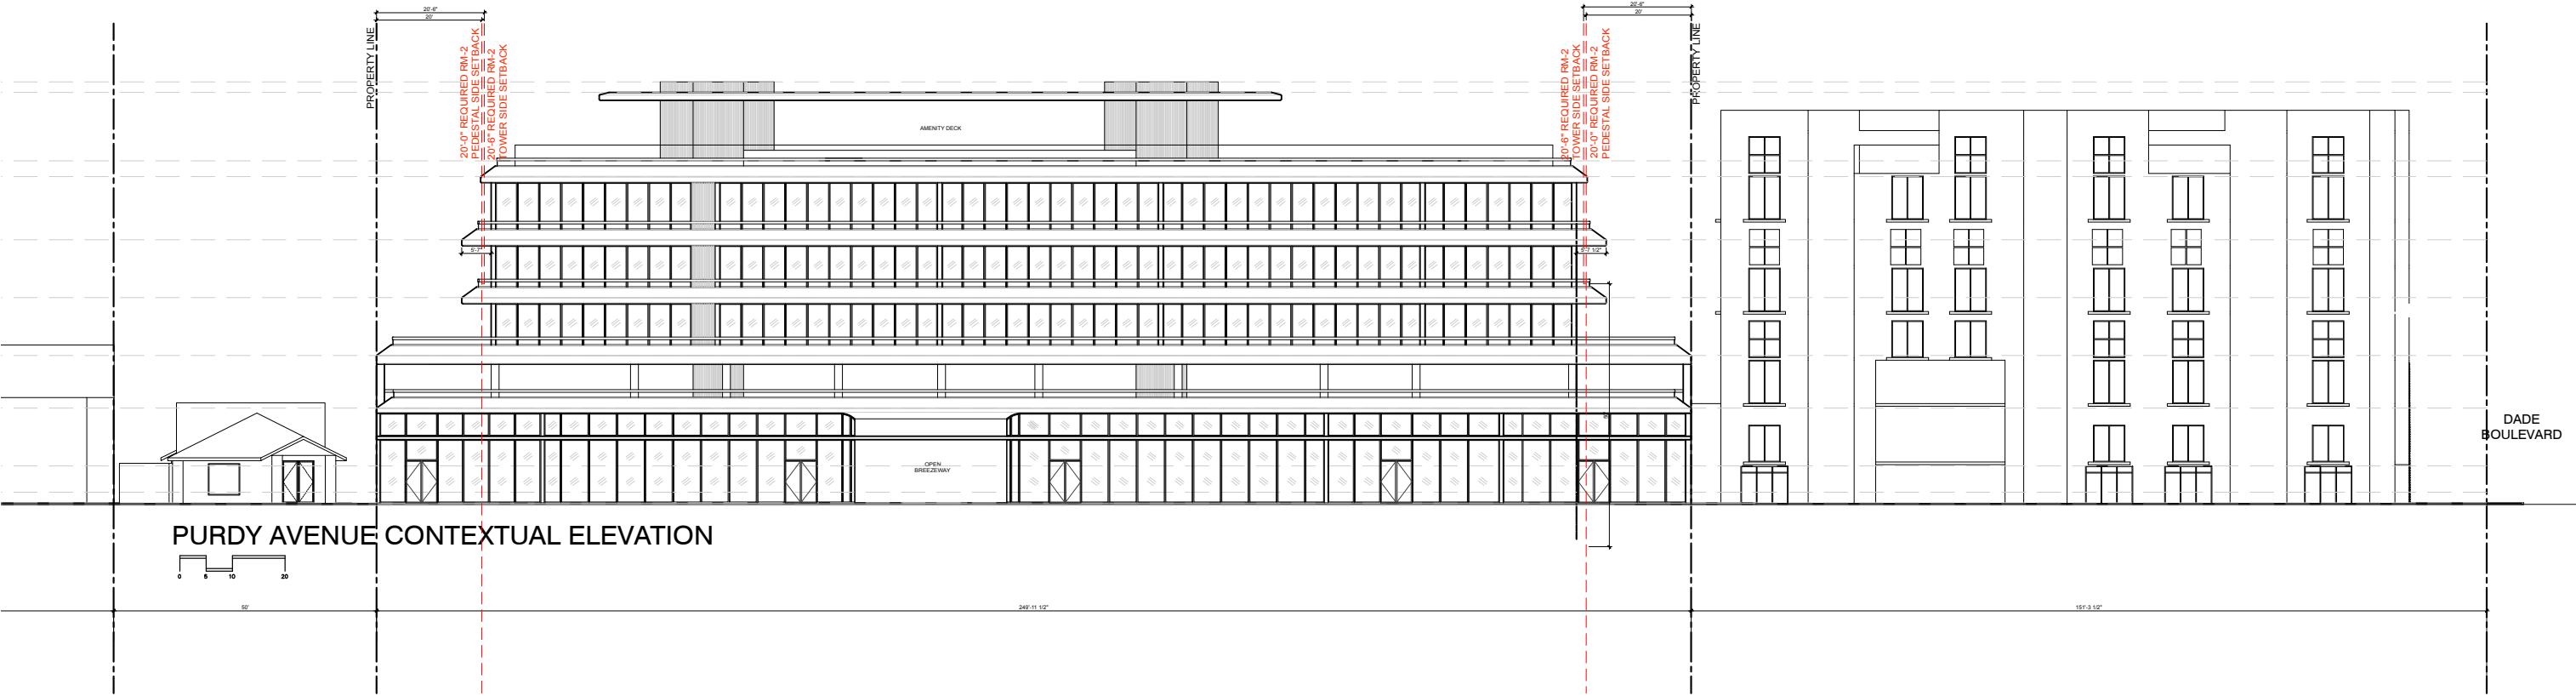


SCALE: 1"=30'-0"

CONTEXTUAL ELEVATION *PROPOSED*

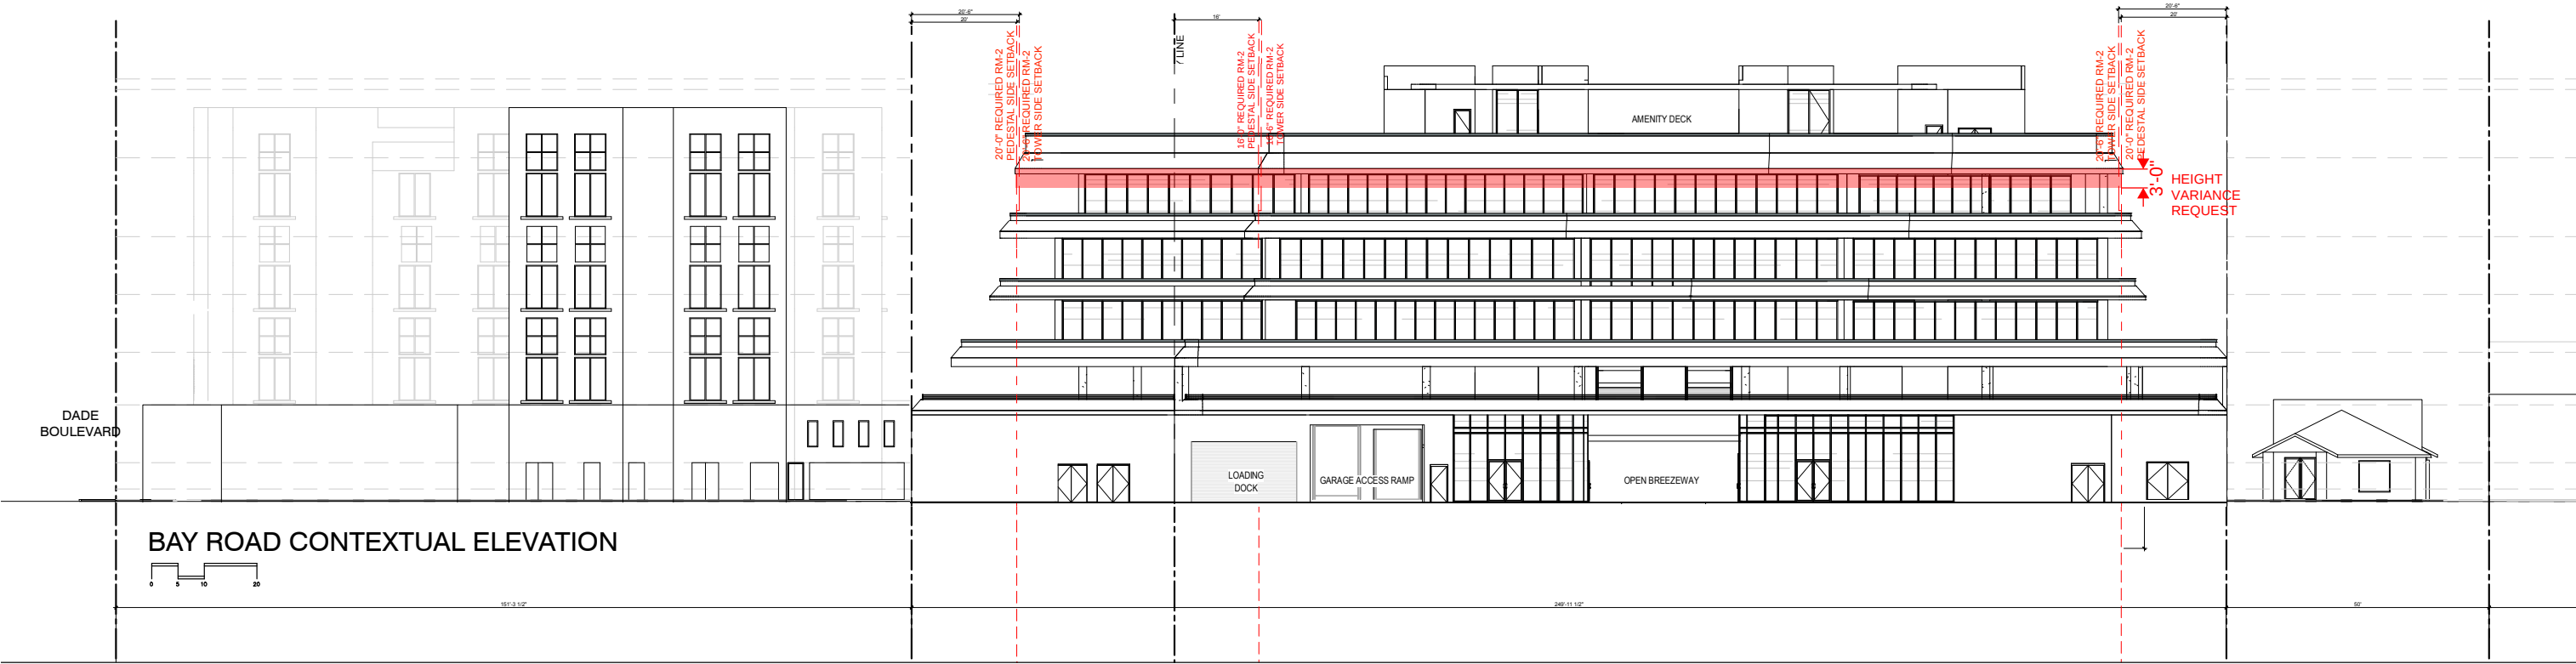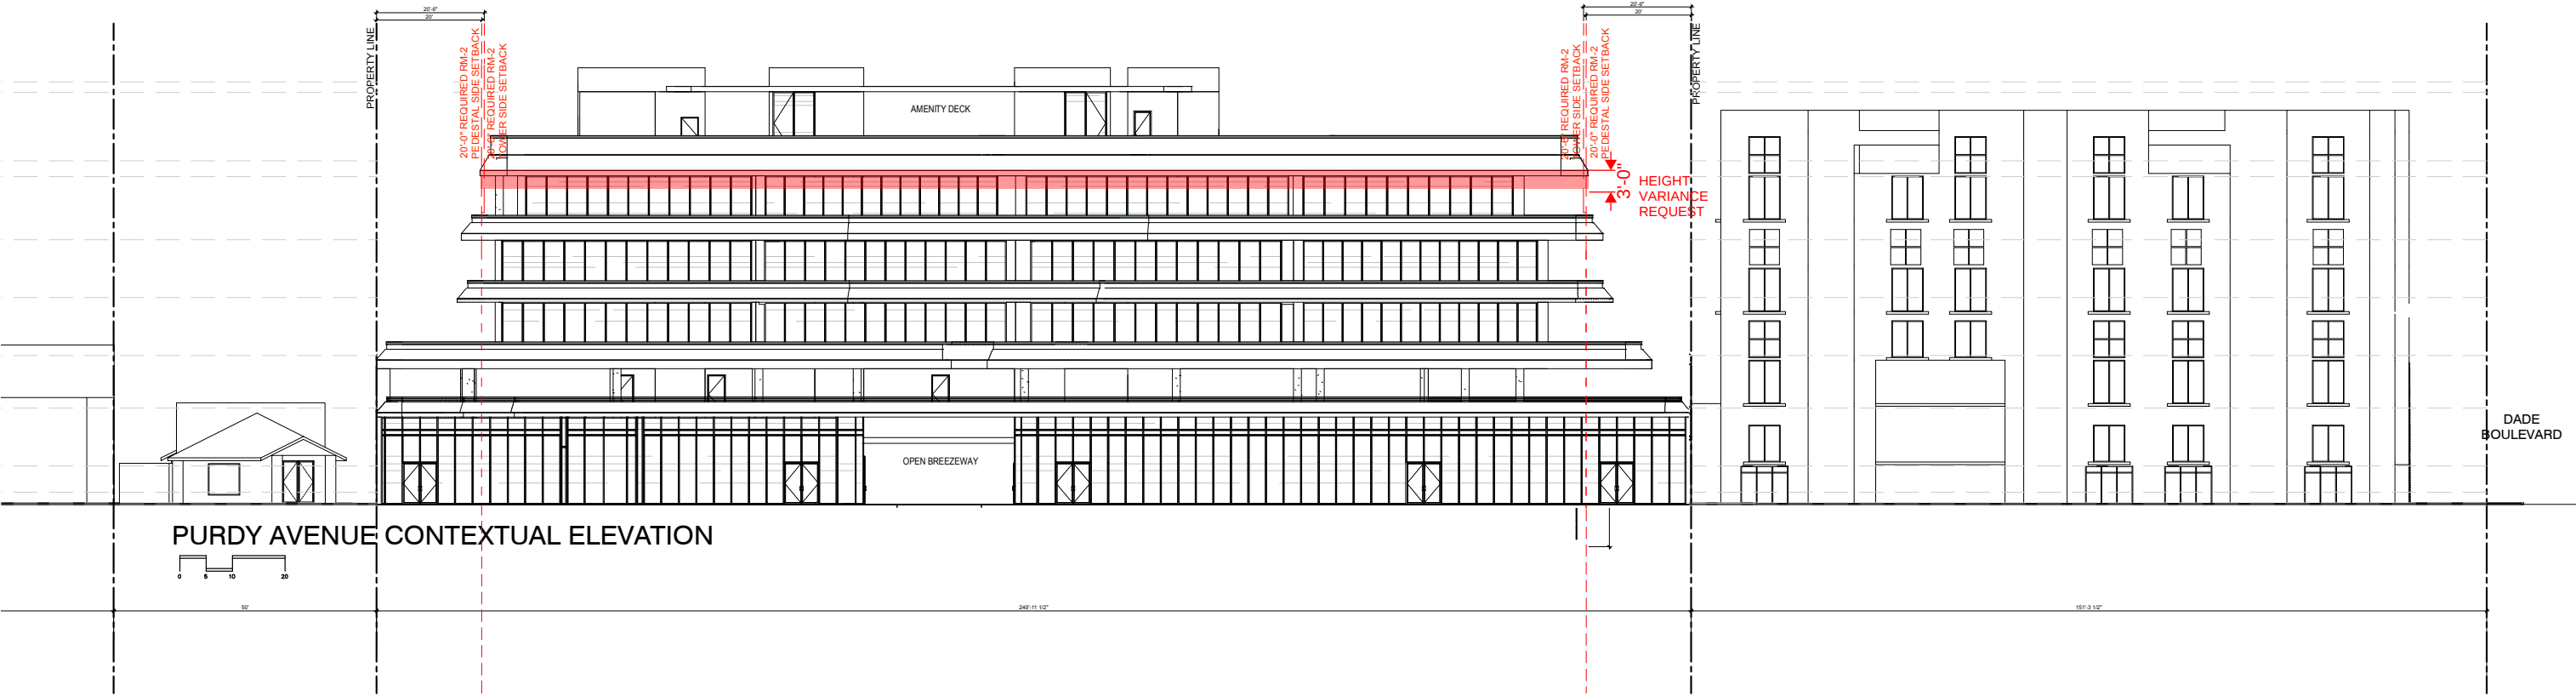


SCALE: 1"=30'-0"

APPROVED (FOR REFERENCE ONLY)
NO CHANGE IN ELEVATION HEIGHTS

 

TRANSVERSE SECTION *PROPOSED*

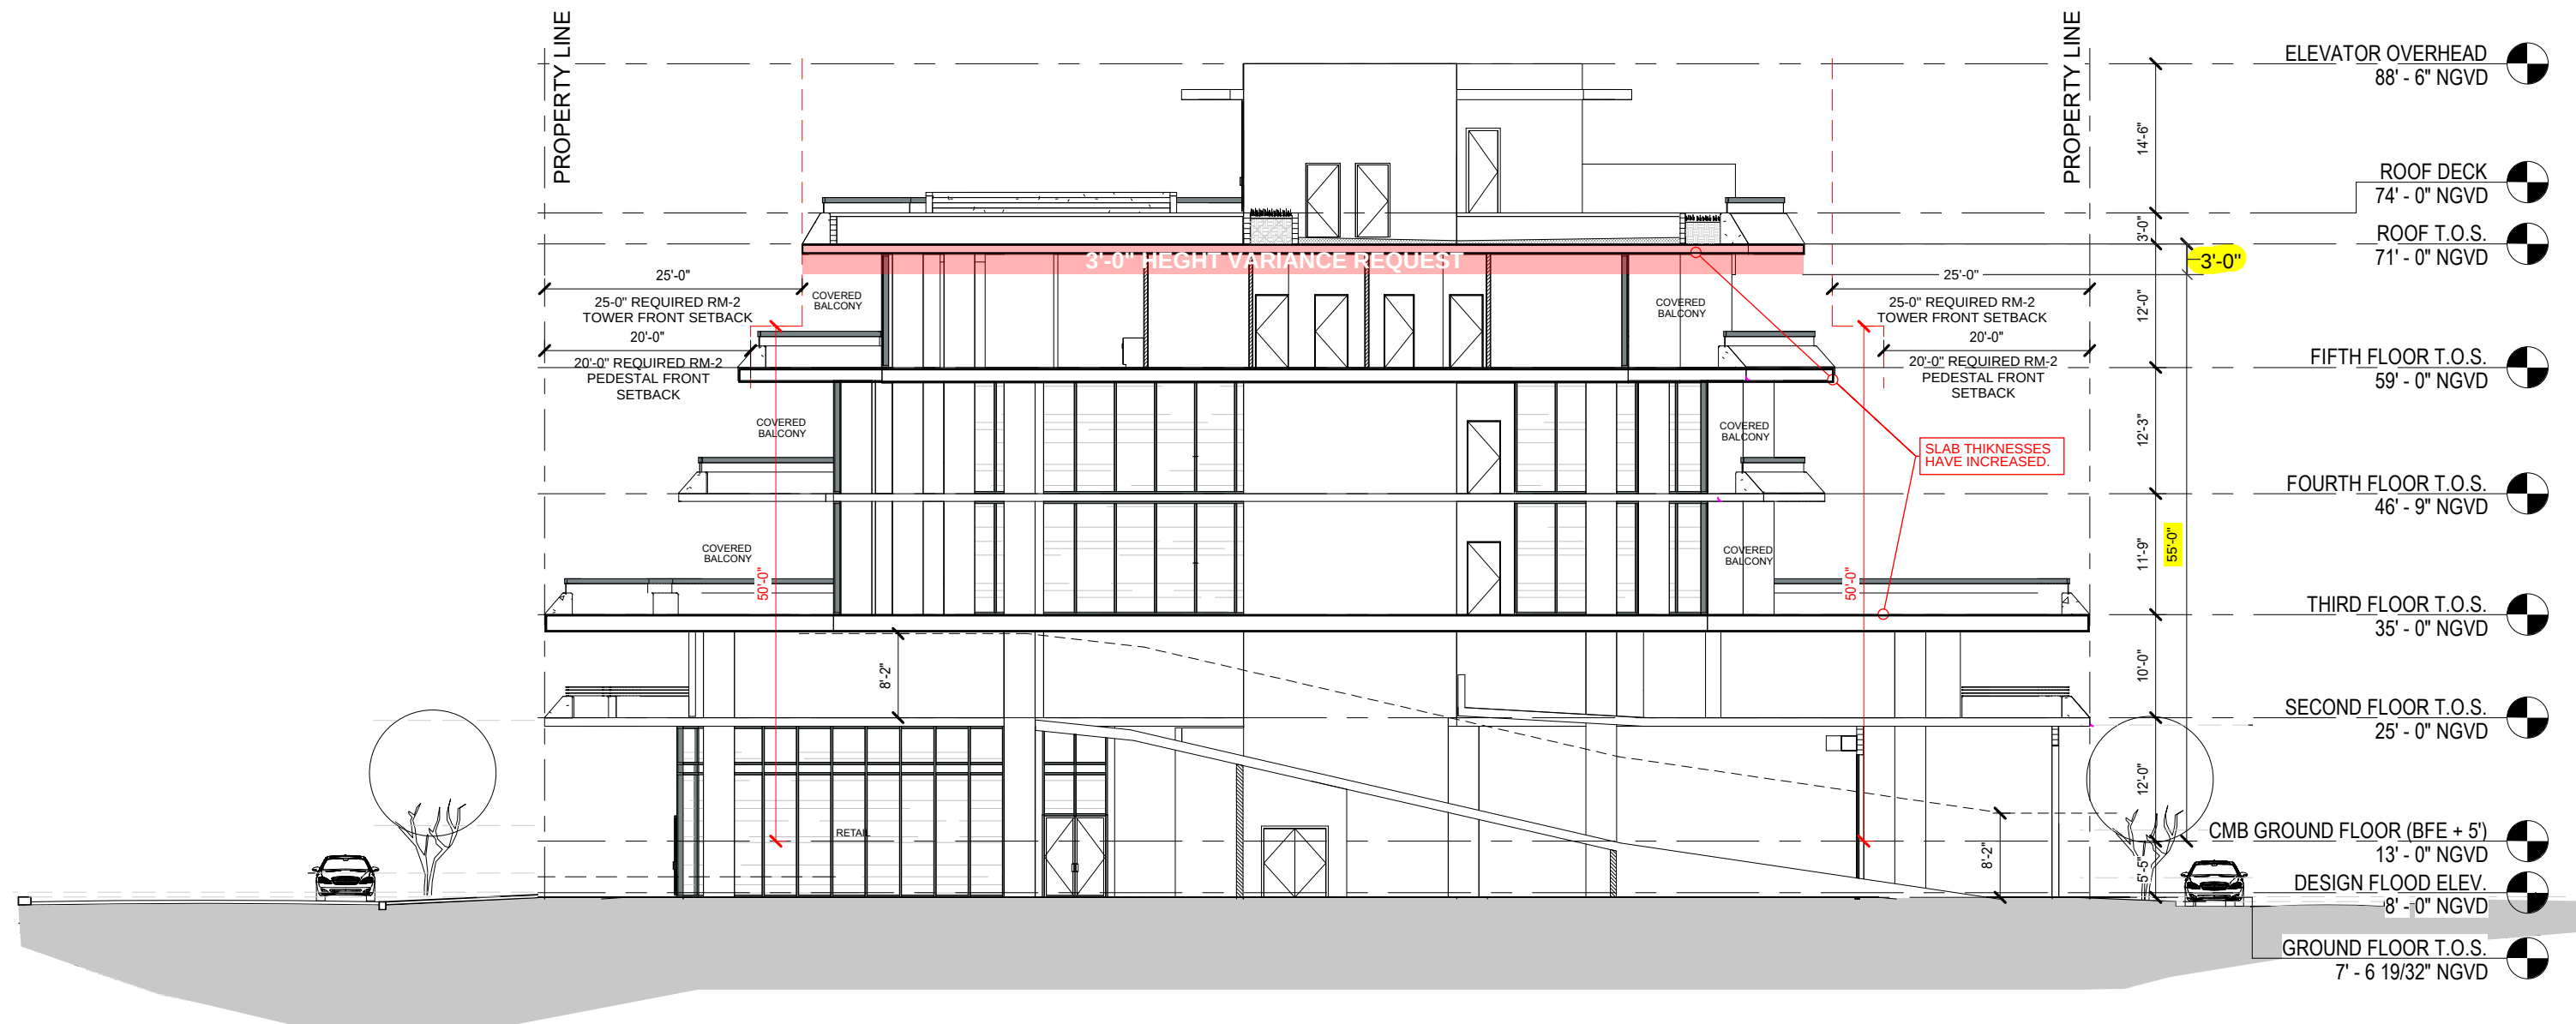

EIGHTEEN SUNSET
1759 PURDY AVE
MIAMI BEACH, FLORIDA
07/16/18

NOTE B:
VARIANCE FOR 3'-0" HEIGHT INCREASE SUBJECT TO THIS APPLICATION (DRB 20-0549). ALL PLANS AND PROJECT INFORMATION TO REMAIN AS SUBMITTED IN PLANNING BOARD.



MAIN ENTRY VIEW



MAIN ENTRY VIEW



EIGHTEEN SUNSET