
# Aluminum molds reflecting sunlight.

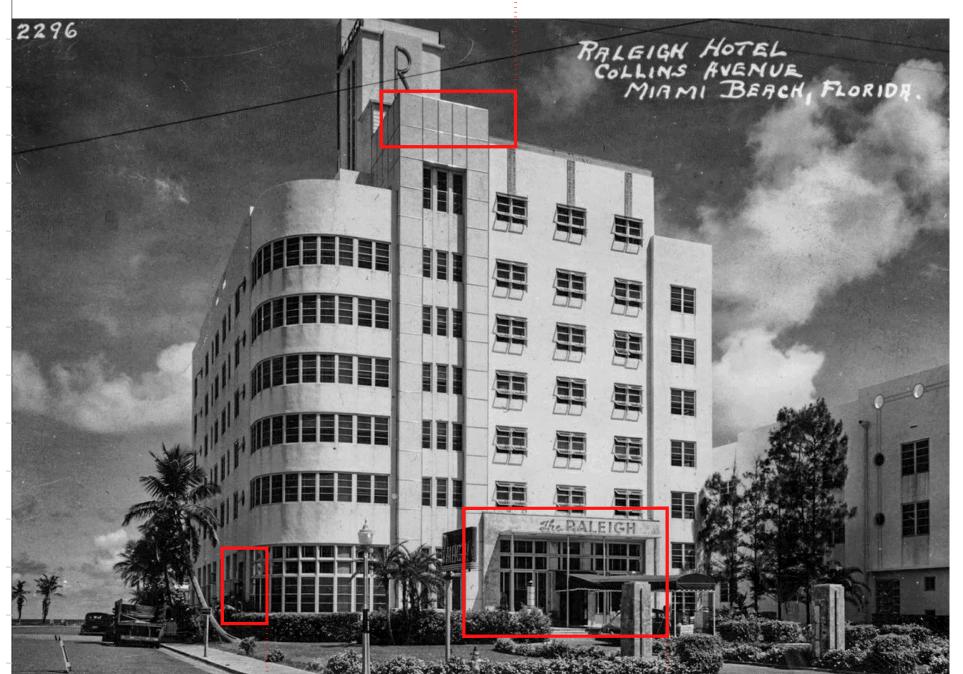

THE RALEIGH HOTEL - PHOTO POSTCARD, 1942


\$225,000 Raleigh Hotel Under Way On Beach



THE RALEIGH HOTEL - MIAMI HERALD, 1940

\$40,000 Hotel Slated This Week

The large tower next to the circular corner will be faced entirely with vitrolite and aluminum molds, and will be illuminated with recessed neon. Concealed neon will also light the elevator tower and the main entrance. All entrances on Collins ave., 18th st. and the oceanfront will be decorated with polished stone.

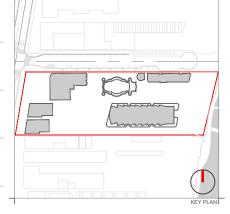

Rev.	Date	Rev.	Date

RALEIGH, RICHMOND & SOUTH SEAS 1775-1757-1751 COLLINS AVE MIAMI BEACH, FLORIDA 33139

BSD RALEIGH PROPCO LLC C/O SHVO



Lic. # AR0012578

HISTORICAL IMAGES THE RALEIGH HOTEL

	Date	APRIL 06, 2020	Sheet No.
	Scale	AS SHOWN	A0.23
	Project	1901	

Polished stone entrance on 18th street.

Polished stone entrance on Collins ave.

# Pole Sign addition in 1942








THE RALEIGH & THE RICHMOND - PHOTOGRAPH -1945

The Raleigh pool and cabana club opened its doors in 1940, offering its guests a world class luxury hotel service in Miami at a prime beachfront location on Collins avenue. Designed by the architect Lawrence Murray Dixon, the Raleigh hotel explored a streamlined architectural approach.


At the Raleigh the entrance facade is symmetrically composed, but Dixon distorted it by framing the farther left vertical series of windows with a tall protruding portico and by adding a sixth floor in line with the elevator tower.

Pool Sign and canopy added after 1942



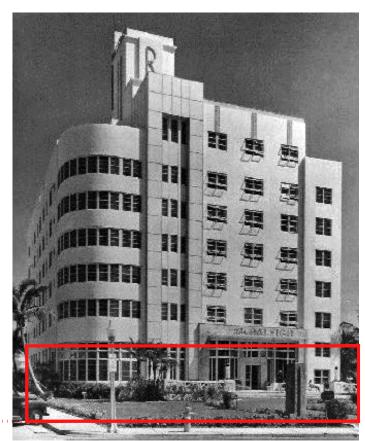

THE RALEIGH - PHOTOGRAPH BY S.GOTTSCHO, 1941

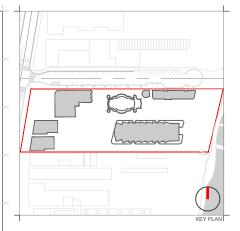

Rev.	Date	Rev.	Date
KOBI KARP AIA, AND MAY NOT I		DISCLOSED WITHOUT TH	GINAL AND UNPUBLISHED WORK OF E EXPRESS WRITTEN CONSENT OF

RALEIGH, RICHMOND & SOUTH SEAS 1775-1757-1751 COLLINS AVE MIAMI BEACH, FLORIDA 33139

THE KALEIGH - PHOTOGRAPH, 1945	-		
		Owner: Name Address Address Tel: Email	BSD RALEIGH PROPCO LLC C 745 FIFTH AVENUE New York, NY 10151 212.380.2100 info@shvo.com
		Consultant: Name Address Address Tel: Email	LANDSCAPE ARCHITECT ENEA GARDEN DESIGN INC. 7500 NE 4th Court, Suite 104 Miami, FL 33138 305.576.6702 info.miami@enea.ch
		Consultant: Name Address Address Tel: Email	
		Consultant: Name Address Address Tel: Email	
理 里 里 ॥		Architect of Re Kobi Karp Archi 2915 Biscayne I Miami, Florida 3 Tel: +1(305) 5 Fax: +1(305) 5	tecture and Interior Design, Inc. Boulevard, Suite #200 I3137 USA I373 1818
リ 題 題 思 II 。		A PROPERTY OF THE PARTY OF THE	Services (Services)
		Lic.#	DBI KARP AR0012578  ICAL IMAGES

			/	
				1
	K	Α	R	
iFS				

THE RALEIGH HOTEL

Date APRIL 06, 2020 Sheet No.	
Scale AS SHOWN A0	.2
Project 1901	

Front facade of the Raleigh, Richmond, and South Seas by Lawrence Murray Dixon prior to 1954 addition of 4 new apartment units on the 7th floor of the Raleigh.



RALEIGH WEST FACADE, MIAMI BEACH, FLA - PHOTOGRAPH, BEFORE 1954



Raleigh facade remains coral color scheme but canopy changed to match.


Raleigh canopy changed to black color.



RICHMOND AND SOUTH SEAS WEST FACADE, MIAMI BEACH, FLA - PHOTOGRAPH, BEFORE 1954



RALEIGH, MIAMI BEACH, FLA - PHOTOGRAPH, 1970s

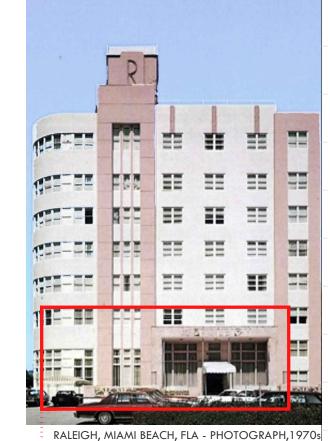

Rev.	Date	Rev.	Date
-			
-			
-			
-			

RALEIGH, RICHMOND & SOUTH SEAS 1775-1757-1751 COLLINS AVE MIAMI BEACH, FLORIDA 33139

BSD RALEIGH PROPCO LLC C/O SHVO 745 FIFTH AVENUE New York, NY 10151 212.380.2100 info@shvo.com

Architect of Record:
Kobi Karp Architecture and Interior Design, Inc.
2915 Biscayne Boulevard, Suite #200
Miami, Florida 33137 USA
Tet: +1(305) 573 1818
Fax: +1(305) 573 3766



Lic. # AR0012578

HISTORICAL IMAGES THE RALEIGH HOTEL - 50s, 60s & 70s

APRIL 06, 2020 AS SHOWN A0.25

Raleigh canopy changed to white color





Part of the revitalization of Miami Beach included re-painting the buildings and changing the colors to make them pop more and seem more attractive to tourists," Left: a part of Leonard Horowitz's pastel color scheme.


Middle: Friedman's bakery around 1980, before it was painted with Leonard Horowitz's chosen pastel colors.

Right: Friedman's bakery around 1982 after it was painted with Horowitz's pastel colors.







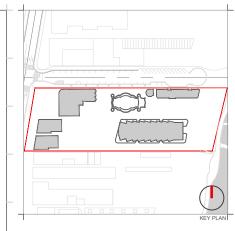

Rev.	Date	Rev.	Date

RALEIGH, RICHMOND & SOUTH SEAS 1775-1757-1751 COLLINS AVE MIAMI BEACH, FLORIDA 33139

Owner:	BSD RALEIGH PROPCO LLC C/O
Name Address	745 FIFTH AVENUE

745 FIF TH AVENUE New York, NY 10151 212.380.2100 info@shvo.com


LANDSCAPE ARCHITECT ENEA GARDEN DESIGN INC. 7500 NE 4th Court, Suite 104 Miami, FL 33138 305.576.6702 info.miami@enea.ch






Lic. # AR0012578 HISTORICAL IMAGES THE RALEIGH HOTEL - 1990s

APRIL 06, 2020 AS SHOWN A0.26 The hotel's original signage at the tower is much more extensively shown in the period photographs here displayed, than is currently existing today on the building. Presently, there is a large "R" (per the original architectural drawings) on the west facade and a smaller "R" on the north facade - both still existing. However the blue neon light signs shown in the original architectural drawings and on these photographs on the south and north facing elevations stating 'Raleigh' - are no longer existing.

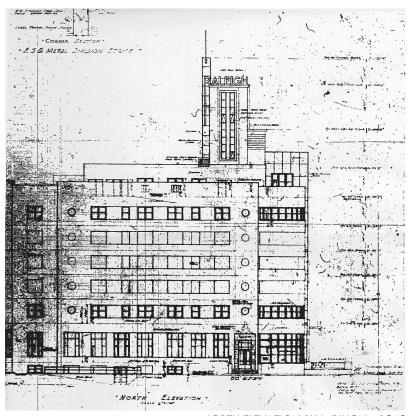


NORTH ELEVATION BY L. DIXON - 1940 Original tower signage lighting detail

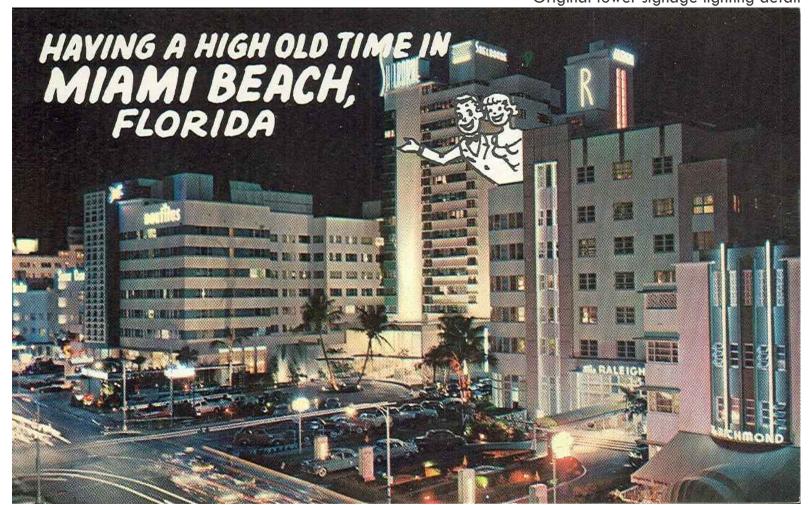


THE RALEGIH, MIAMI BEACH, FLA - PHOTOGRAPH, 1940



THE RALEGIH, MIAMI BEACH, FLA - PHOTOGRAPH, 1940

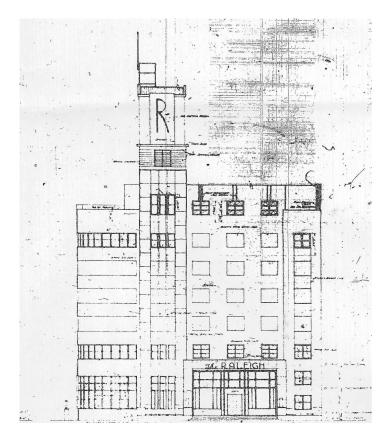

WEST ELEVATION BY L. DIXON - 1940 Original tower signage lighting detail

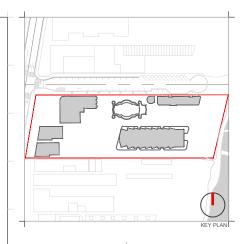

Rev.	Date	Rev.	Date
ALL DRAWINGS AND WRITTEN MATERIAL APPEARING HEREIN CONSTITUTE THE ORIGINAL AND UNPUBLISHED WORK OF KOBI KARP AIA, AND MAY SATIBLE DUPLICATED, USED, OR DISCLOSED WITHOUT THE EXPRESS WRITTEN CONSENT OF KOBI KARP ARCHITECTURE. AN INTEROR DE SIGN, OR. ALM, (2) 2019			

RALEIGH, RICHMOND & SOUTH SEAS 1775-1751-1751 COLLINS AVE MIAMI BEACH, FLORIDA 33139

Owner: Name	BSD RALEIGH PROPCO LLC C/O SHVO
Address	745 FIFTH AVENUE
Address	New York, NY 10151
Tel:	212.380.2100
Email	info@shvo.com
Consultant:	LANDSCAPE ARCHITECT
Name	ENEA GARDEN DESIGN INC.
Address	7500 NE 4th Court, Suite 104 Miami, FL 33138
Address Tel:	305 576 6702
Fmail	info.miami@enea.ch
Consultant: Name	
Address	
Address	
Tel:	

Architect of Record:
Kobi Karp Architecture and Interior Design, In 2915 Biscayne Boulevard, Suite #200
Miami Elorida 23137 USA





HISTORICAL IMAGES
SIGNAGE

Date	APRIL 06, 2020	Sheet No.
Scale	AS SHOWN	A0.2
Project	1901	

# Original patio before enclosure with roof & windows in 1957




THE RALEIGH HOTEL, MIAMI BEACH, FLA - PHOTOGRAPH, BEFORE 1957


Enclosed patio after 1957



THE RALEIGH, MIAMI BEACH, FLA - PHOTOGRAPH, 1960S

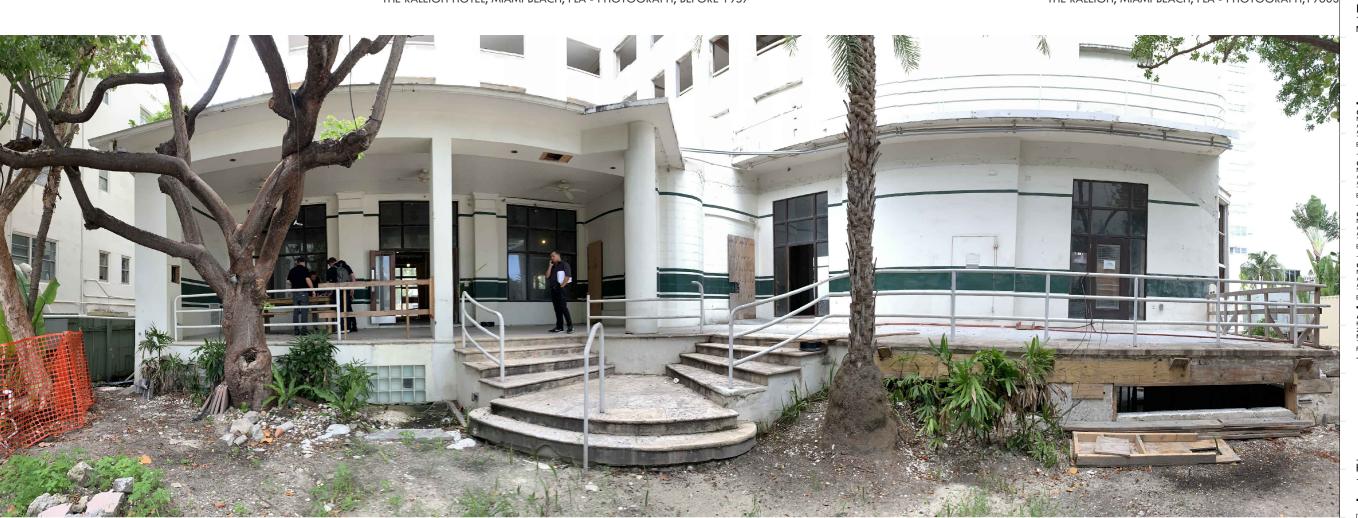

THE RALEIGH, MIAMI BEACH, FLA - PHOTOGRAPH, 2019

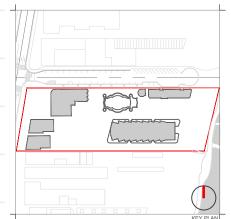

Rev.	Date	Rev.	Date

RALEIGH, RICHMOND & SOUTH SEAS 1775-1757-1751 COLLINS AVE MIAMI BEACH, FLORIDA 33139

BSD RALEIGH PROPCO LLC C/O SHVO

LANDSCAPE ARCHITECT ENEA GARDEN DESIGN INC. 7500 NE 4th Court, Suite 104 Miami, FL 33138 305.576.6702 info.miami@enea.ch

Architect of Record:
Kobi Karp Architecture and Interior Design, Inc.
2915 Biscayne Boulevard, Suite #200
Miami, Florida 33137 USA
Tel: +1(305) 573 3766



KOBI KARP Lic. # AR0012578




HISTORICAL IMAGES THE RALEIGH HOTEL


-	Date	APRIL 06, 2020	Sheet No.
	Scale	AS SHOWN	A0.2
Ī	Project	1901	_

In Miami Beach, a unique form of art deco employed nautical themes as well as tropical floral and fauna motifs. Favored materials included bas-relief stucco, keystone, etched glass, a variety of metals, cast concrete, patterned terrazzo, glass block, and Vitrolite.



1940 Cabanas wood & concrete construction

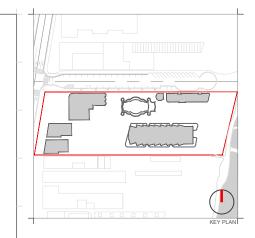

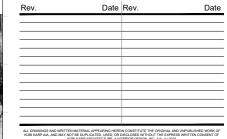

RALEIGH, RICHMOND & SOUTH SEAS 1775-1751-1751 COLLINS AVE MIAMI BEACH, FLORIDA 33139

Owner: BSD RALEIGH PROPCO LLC C/O SHVO
Name
Address 745 FIFTH AVENUE

info@shvo.com

ant: LANDSCAPE ARCHI
ENEA GARDEN DES

ddress Miami, FL 33 el: 305.576.6702 mail info.miami@e

Consult Name Address Address Tel: Email

Consult Name Address

> Architect of Record: Kobi Karp Architecture at

Kobi Karp Architecture and Interior De 2915 Biscayne Boulevard, Suite #200 Miami, Florida 33137 USA Tel: +1(305) 573 1818



K O B I

HISTORICAL IMAGES
RALEIGH POOL & CABANA CLUB

	Date	APRIL 06, 2020	Sheet No.
	Scale	AS SHOWN	A0.29
	Project	1901	



1940 Original coping detail

1947 Coping detail










Original pool split-level deck, water held entirely within main shape Pool coping is travertine or similar

Coping around main pool shape is replaced Cherokee red brick Pool perimeter shallow deck / tanning ledge is filled with water Perimeter is painted red

Pool perimeter is painted black

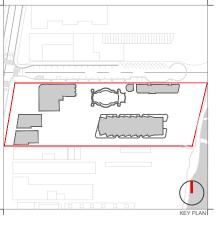

Rev.	Date	Rev.	Date

RALEIGH, RICHMOND & SOUTH SEAS 1775-1757-1751 COLLINS AVE MIAMI BEACH, FLORIDA 33139

BSD RALEIGH PROPCO LLC C/O SHVO





HISTORICAL IMAGES RALEIGH POOL


	Date	APRIL 06, 2020	Sheet No.
	Scale	AS SHOWN	A0.30
	Project	1901	



RICHMOND HOTEL, MIAMI BEACH, FLA - LINEN POSTCARD, 1940



RICHMOND HOTEL, MIAMI BEACH, FLA - LINEN POSTCARD, 1940

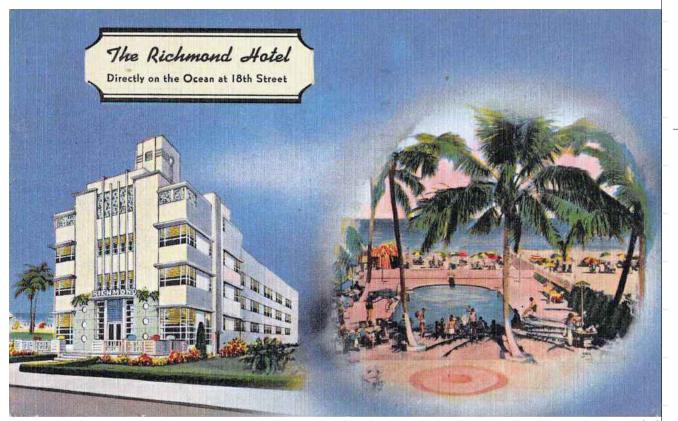

The Richmond Hotel

Directly on the Ocean at 18th Street MIAMI BEACH, FLORIDA

Sincerely yours,


Dear Friend:

with us.

RICHMOND HOTEL, MIAMI BEACH, FLA - LINEN POSTCARD, 1949



RICHMOND HOTEL, MIAMI BEACH, FLA - LINEN POSTCARD, 1949

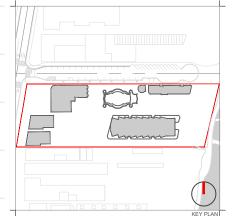

Rev.	Date	Rev.	Date
-			
-			
-			
-			

RALEIGH, RICHMOND & SOUTH SEAS 1775-1757-1751 COLLINS AVE MIAMI BEACH, FLORIDA 33139

BSD RALEIGH PROPCO LLC C/O SHVO

LANDSCAPE ARCHITECT ENEA GARDEN DESIGN INC. 7500 NE 4th Court, Suite 104 Miami, FL 33138 305.576.6702


Architect of Record:
Kobi Karp Architecture and Interior Design, Inc.
2915 Biscayne Boulevard, Suite #200
Mlami, Florida 33137 USA
Tel: +1(305) 573 1818
Fax: +1(305) 573 3766



Lic. # AR0012578

HISTORICAL IMAGES THE RICHMOND

APRIL 06, 2020 AS SHOWN A0.31 Project 1901

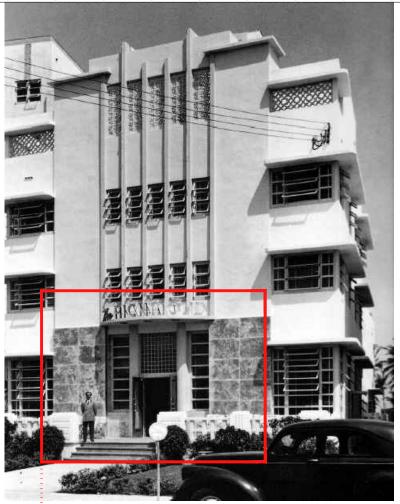

THE RICHMOND MIAMI BEACH, FLA - PHOTOGRAPH, 1940s

Original elevation & sign on cantilever


Landscape around terrace is low height.


Entrance door is a dark wood color.

by Lawrence Murray Dixon.




THE RICHMOND MIAMI BEACH, FLA - PHOTOGRAPH, AFTER 1948

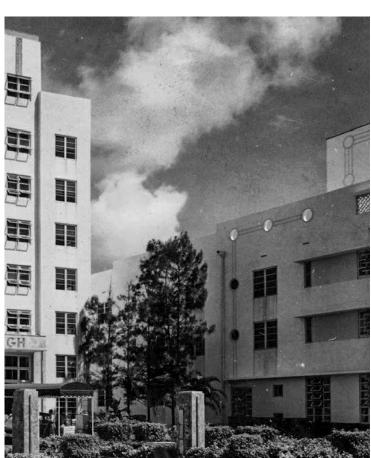

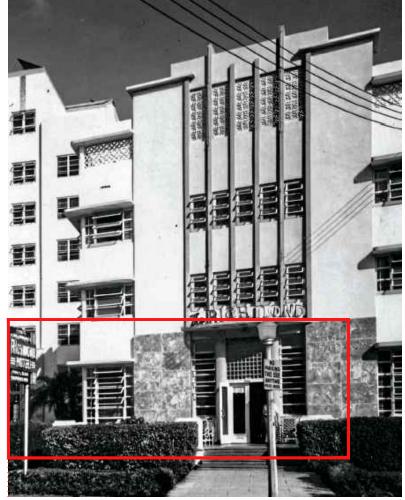

THE RICHMOND MIAMI BEACH, FLA - PHOTOGRAPH, AFTER 1948

Entrance door is painted light color. Landscape covers terrace baluster. Pole sign installed - 1948

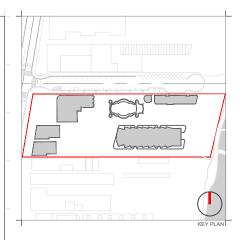

Rev.	Date	Rev. [	Date
			_
			_

RALEIGH, RICHMOND & SOUTH SEAS 1775-1757-1751 COLLINS AVE MIAMI BEACH, FLORIDA 33139

Owner: Name	BSD RALEIGH PROPCO LLC C/O SH
Address Address	745 FIFTH AVENUE New York, NY 10151





Lic. # AR0012578 HISTORICAL IMAGES THE RICHMOND

Date	APRIL 06, 2020	Sheet No.
Scale	AS SHOWN	A0.32
Project	1901	

# # HHH HEE

THE RICHMOND MIAMI BEACH, FLA - PHOTOGRAPH, 1948 - 1954

The Raleigh pole sign addition in 1942. The Richmond pole sign addition in 1948. Note: building exterior & lobby was painted in 1948. this image may not reflect original color scheme by L. Dixon. The only existing images of the Richmond prior to 1948 are black & white.


## Prior to:

The Raleigh addition at 7 floor - 1954 The Richmond front facade alteration - 1954

The South Seas front facade alteration - 1954



THE RICHMOND MIAMI BEACH, FLA - PHOTOGRAPH, 1948 -1954

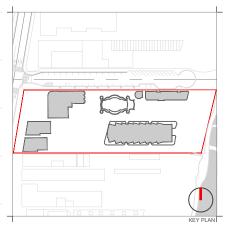

Rev.	Date	Rev.	Date

RALEIGH, RICHMOND & SOUTH SEAS 1775-1757-1751 COLLINS AVE MIAMI BEACH, FLORIDA 33139

BSD RALEIGH PROPCO LLC C/O SHVO

LANDSCAPE ARCHITECT ENEA GARDEN DESIGN INC. 7500 NE 4th Court, Suite 104 Miami, FL 33138 305.576.6702 info.miami@enea.ch






Lic. # AR0012578 HISTORICAL IMAGES THE RICHMOND

APRIL 06, 2020 AS SHOWN A0.33

# 110 Windows replaced - 1966

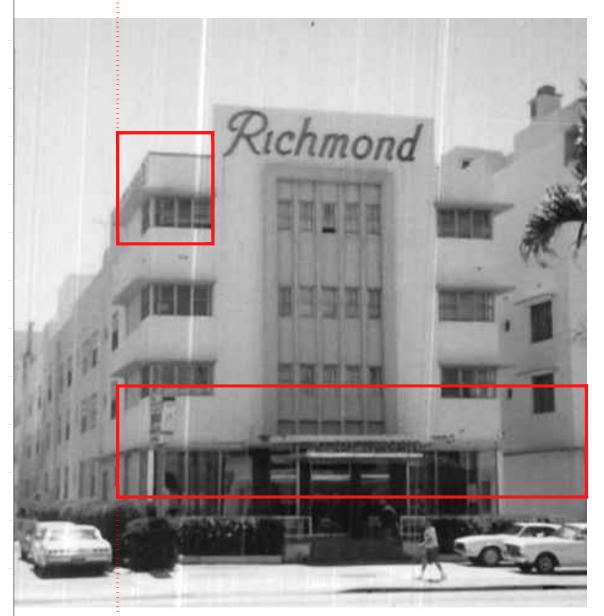


THE RICHMOND MIAMI BEACH, FLA - PHOTOGRAPH, 1970s

The Richmond flat wall sign addition & flat wall sign on cantilever remodeled - 1954
The South Seas flat wall sign addition - 1954



THE RICHMOND MIAMI BEACH, FLA - PHOTOGRAPH, 1970s

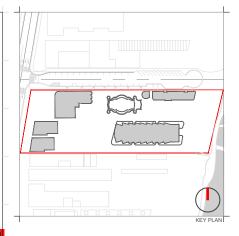

Rev.	Date	Rev.	Date
-			

RALEIGH, RICHMOND & SOUTH SEAS 1775-1751 COLLINS AVE MIAMI BEACH, FLORIDA 33139

Owner: BSD RALEIGH PROPCO LLC C/O SHVO Name Address 745 FIFTH AVENUE

Consultant: Name Address

ENEA GARDEN DESIGN I 7500 NE 4th Court, Suite 1 Miami, FL 33138 305.576.6702 info.miami@enea.ch

Name Address Address

> Consultant Name

Architect of Record:

Kobi Karp Architecture and Interior Design, Ir 2915 Biscayne Boulevard, Suite #200 Miami, Florida 33137 USA

Tel: +1(305) 573 18 Fax: +1(305) 573 37





KOBI KARP Lic. # AR0012578

HISTORICAL IMAGES
THE RICHMOND

The Richmond pole sign change in 1960

Flat wall sign removed Buildings exterior sandblasted and painted in 1972.



THE RICHMOND MIAMI BEACH, FLA - PHOTOGRAPH, 1970s




THE RICHMOND MIAMI BEACH, FLA - PHOTOGRAPH, 1980s

The Richmond pole sign change in 1960

Flat wall sign reinstalled.
Canopy remodeled and sign relocated.



THE RICHMOND MIAMI BEACH, FLA - PHOTOGRAPH, 2019

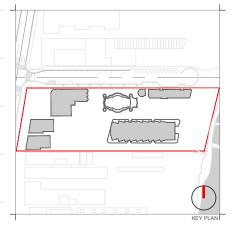

Rev.	Date	Rev.	Date

ALL DRAWINGS AND WRITTEN MATERIAL APPEARING HEREIN CONSTITUTE THE ORIGINAL AND UNPUBLISHED WORK OF KOBI KARP AIA, AND MAY NOT BE DUPLICATED, USED, OR DISCLOSED WITHOUT THE EXPRESS WRITTEN CONSENT OF KOBI KARP ARCHITECTURE & INTERIOR DESIGN, INC. AIA, (2) 2019

RALEIGH, RICHMOND & SOUTH SEAS 1775-1757-1751 COLLINS AVE MIAMI BEACH, FLORIDA 33139

Owner: BSD RALEIGH PROPCO LLC C/O SHVO
Name
7/45 EIETH AVENUE

Consultant: Name Address Address

LANDSCAPE ARCHITECT ENEA GARDEN DESIGN INC. 7500 NE 4th Court, Suite 104 Miami, FL 33138 305.576.6702 info.miami@enea.ch

Tel: Email

Name Address Address

Architect of Record:
Kobi Karp Architecture and Interior Des
2915 Rissayne Boulevard, Suite #200


Tel: +1(305) 573 18 Fax: +1(305) 573 37




THE RICHMOND

ED REDUCTION OF THE PROPERTY O

Lic. # AR0012578
HISTORICAL IMAGES

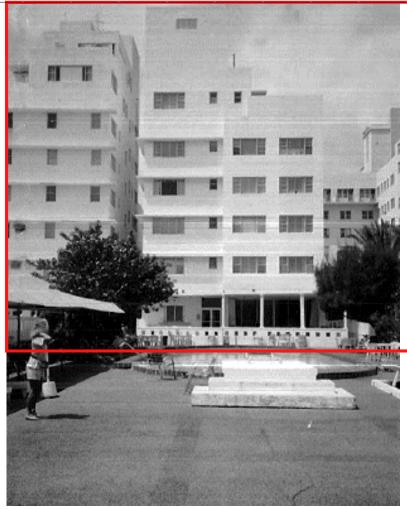


THE RICHMOND & SOUTH SEAS MIAMI BEACH, FLA - PHOTOGRAPH, 1960s

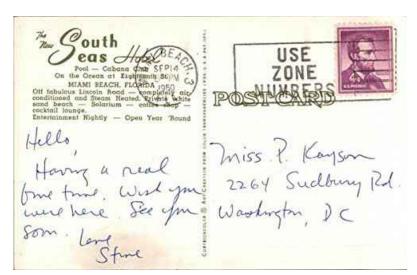



SOUTH SEAS POOL, MIAMI BEACH, FLA-POSTCARD, 1960s

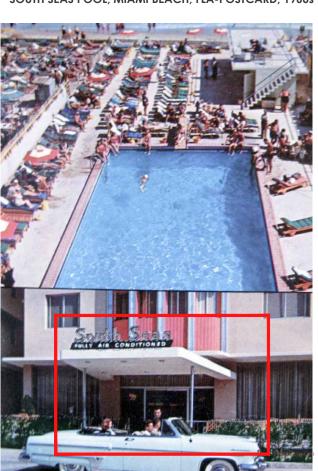


SOUTH SEAS POOL, MIAMI BEACH, FLA-POSTCARD, 2060s



RICHMOND POOL, MIAMI BEACH, FLA-POSTCARD, 1960s

The Richmond and South Seas east addition by Melvin Grossman - 1954

Front facade remodel by Melvin Grossman-1954

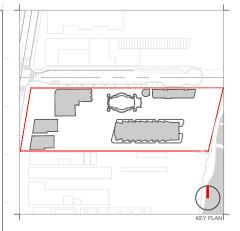

	Rev.	Date	Rev.	Date

RALEIGH, RICHMOND & SOUTH SEAS 1775-1757-1751 COLLINS AVE MIAMI BEACH, FLORIDA 33139

Owner:	BSD RALEIGH PROPCO LLC C/O S



Lic. # AR0012578 HISTORICAL IMAGES THE RICHMOND & SOUTH SEAS

AS SHOWN A0.36



SOUTH SEAS, MIAMI BEACH, FLA - LINEN POSTCARD, 1943




COLLINS AVE HOTELS, MIAMI BEACH, FLA - LINEN POSTCARD, 1940



SOUTH SEAS, MIAMI BEACH, FLA - LINEN POSTCARD, 1943



SOUTH SEAS, MIAMI BEACH, FLA - LINEN POSTCARD, 1943

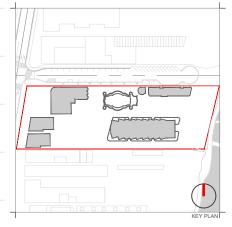

	Rev.	Date	Rev.	Date
- '				

RALEIGH, RICHMOND & SOUTH SEAS 1775-1757-1751 COLLINS AVE MIAMI BEACH, FLORIDA 33139

Owner: Name Address Address Tel: Email BSD RALEIGH PROPCO LLC C/O SHVO 745 FIFTH AVENUE New York, NY 10151 212.380.2100 info@shvo.com

LANDSCAPE ARCHITECT ENEA GARDEN DESIGN INC. 7500 NE 4th Court, Suite 104 Miami, FL 33138 305.576.6702 info.miami@enea.ch

Architect of Record:
Kobi Karp Architecture and Interior Design, Inc.
2915 Biscapure Boulevard, Suite #200
Miami, Florida 33137 USA
Tel: +1(305) 573 1818
Fax: +1(305) 573 7766



Lic. # AR0012578

HISTORICAL IMAGES THE SOUTH SEAS

	Date	APRIL 06, 2020	Sheet No.
	Scale	AS SHOWN	A0.37
	Project	1901	



THE SOUTH SEAS MIAMI BEACH, FLA - PHOTOGRAPH, 1940s



THE SOUTH SEAS MIAMI BEACH, FLA - PHOTOGRAPH, 1960§




THE SOUTH SEAS MIAMI BEACH, FLA - PHOTOGRAPH, 1988

Original elevation & sign on cantilever by Lawrence Murray Dixon .

Front facade renovation by Melvin Grossman -1954

Sign over cantilever is removed

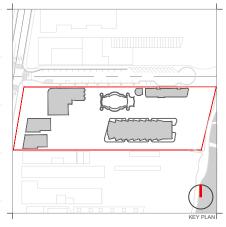

Rev.	Date	Rev.	Date
-			

RALEIGH, RICHMOND & SOUTH SEAS 1775-1757-1751 COLLINS AVE MIAMI BEACH, FLORIDA 33139

BSD RALEIGH PROPCO LLC C/O SHVO

LANDSCAPE ARCHITECT ENEA GARDEN DESIGN INC. 7500 NE 4th Court, Suite 104 Miami, FL 33138 305.576.6702 info.miami@enea.ch



Lic. # AR0012578



HISTORICAL IMAGES THE SOUTH SEAS

AS SHOWN A0.38



1 VIEW TOWARD RALEIGH WEST FACADE FROM COLLINS



4 VIEW TOWARD RALEIGH FROM 18TH AND COLLINS



7 VIEW TOWARD RALEIGH SOUTH FACADE



2 VIEW TOWARD RALEIGH FROM 18TH AND COLLINS



5 VIEW TOWARD RALEIGH EAST FACADE




8 VIEW TOWARD RALEIGH EAST FACADE



3 VIEW TOWARD RALEIGH FROM 18TH AND COLLINS



6 VIEW TOWARD RALEIGH EAST FACADE

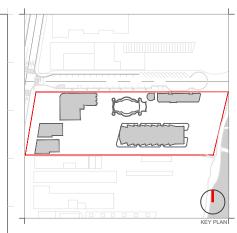

Rev.	Date	Rev.	Date

RALEIGH, RICHMOND & SOUTH SEAS 1775-1757-1751 COLLINS AVE MIAMI BEACH, FLORIDA 33139

Owner: Name	BSD RALEIGH PROPCO LLC C/O SHVO
Address Address Tel:	745 FIFTH AVENUE New York, NY 10151 212 380 2100
Email	info@shvo.com
Consultant:	LANDSCAPE ARCHITECT ENEA GARDEN DESIGN INC.

Architect of Record:
Kobi Karp Architect and Interior Design, Inc.
2915 Biscayne Boulevard, Suite #200
Miami, Florida 33137 USA
Tei: +1(305) 573 1818
Fax: +1(305) 573 3766



THE RALEIGH

Lic. # AR0012578

EXISTING IMAGES


ĺ	Date	APRIL 06, 2020	Sheet No.
	Scale	AS SHOWN	A0.40
	Project	1901	



4 RALEIGH WEST TERRACE AND ENTRANCE





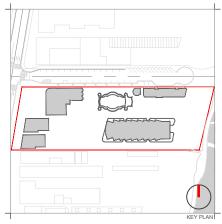

Rev.	Date	Rev.	Date
-			

RALEIGH, RICHMOND & SOUTH SEAS 1775-1757-1751 COLLINS AVE MIAMI BEACH, FLORIDA 33139

1 VIEW TOWARD RALEIGH WEST FACADE 2 ORIGINAL METAL TRIM - WEST FACADE 3 ORIGINAL METAL TRIM - WEST FACADE

BSD RALEIGH PROPCO LLC C/O SHVO 745 FIFTH AVENUE New York, NY 10151 212.380.2100 info@shvo.com

LANDSCAPE ARCHITECT ENEA GARDEN DESIGN INC. 7500 NE 4th Court, Suite 104 Miami, FL 33138 305.576.6702 info.miami@enea.ch

Consultant: Name Address Address Tel: Email

Architect of Record:
Kobi Karp Architect and Interior Design, Inc.
2915 Biscayne Boulevard, Suite #200
Miami, Florida 33137 USA
Tei: +1(305) 573 1818
Fax: +1(305) 573 3766



Lic. # AR0012578

EXISTING IMAGES THE RALEIGH

Sheet No. AS SHOWN A0.41 Project 1901





4 THE RALEIGH WEST TERRACE - ORIGINAL BALUSTRATE






5 THE RALEIGH WEST TERRACE - ORIGINAL BALUSTRATE & NEW ADA RAMP





6 THE RALEIGH WEST TERRACE - ORIGINAL BALUSTRATE & NEW LATTERN

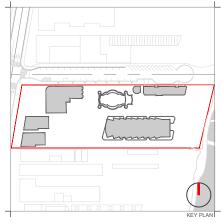

Rev.	Date	Rev.	Date

& SOUTH SEAS

FREDRIY	1775-1757	6H, RICHMOND 8 -1751 COLLINS AVE ACH, FLORIDA 33139
	Owner: Name Address Address Tel: Email  Consultant: Name Address Address Tel:	BSD RALEIGH PROPCO LLC 745 FIFTH AVENUE New York, NY 10151 212.380.2100 info@shvo.com  LANDSCAPE ARCHITECT ENEA GARDEN DESIGN INC 7500 NE 4th Court, Suite 104 Miami, FL 33138 305.576.673.1
	Consultant: Name Address Address Tel: Email  Consultant: Name Address Address Address Tel:	info,miami@enea.ch
	Architect of R Kobi Karp Arch 2915 Biscayne Miami, Florida Tel: +1(305) Fax: +1(305)	nitecture and Interior Design, Inc Boulevard, Suite #200 33137 USA 573 1818





KOBI KARP
Lic. # AR0012578

EXISTING IMAGES THE RALEIGH

A0.42





5 THE RALEIGH WEST TERRACE - ORIGINAL POLISHED STONE DETAIL





6 THE RALEIGH WEST TERRACE - ORIGINAL TERRAZZO






7 THE RALEIGH WEST TERRACE - ORIGINAL TERRAZZO





8 THE RALEIGH WEST TERRACE - ORIGINAL TERRAZZO

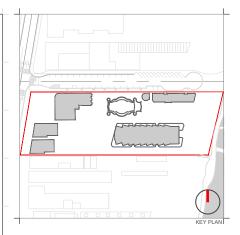

Rev.	Date	Rev.	Date

RALEIGH, RICHMOND & SOUTH SEAS 1775-1757-1751 COLLINS AVE MIAMI BEACH, FLORIDA 33139

Owner: Name	BSD RALEIGH PROPCO LLC C/O SH
Addross	745 EIETH AVENUE

LANDSCAPE ARCHITECT ENEA GARDEN DESIGN INC. 7500 NE 4th Court, Suite 104 Miami, FL 33138 305.576.6702 info.miami@enea.ch

Architect of Record:
Kobi Karp Architecture and Interior Design, Inc.
2915 Biscayne Boulevard, Suite #200
Miami, Florida 33137 USA
Tei: +1(305) 573 1818
Fax: +1(305) 573 3766



Lic. # AR0012578 EXISTING IMAGES

THE RALEIGH

APRIL 06, 2020 AS SHOWN A0.43 Project 1901




1 THE RALEIGH - LEVEL 5 NORTHWEST CORNER




3 THE RALEIGH - LEVEL 5 INTERIOR VIEW TOWARD NORTH



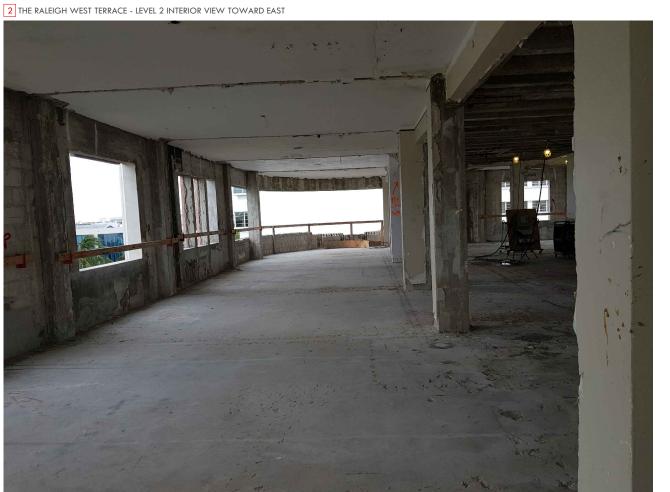

4 THE RALEIGH - LEVEL 5 NORTHWEST CORNER

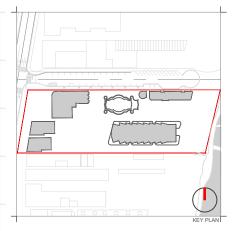

Rev.	Date	Rev.	Date

RALEIGH, RICHMOND & SOUTH SEAS 1775-1757-1751 COLLINS AVE MIAMI BEACH, FLORIDA 33139

BSD RALEIGH PROPCO LLC C/O SHVO 745 FIFTH AVENUE New York, NY 10151 212.380.2100 info@shvo.com

LANDSCAPE ARCHITECT ENEA GARDEN DESIGN INC. 7500 NE 4th Court, Suite 104 Miami, FL 33138 305.576.6702 info.miami@enea.ch

Consultant: Name Address Address Tel: Email

Architect of Record:
Kobi Karp Architect and Interior Design, Inc.
2915 Biscayne Boulevard, Suite #200
Miami, Florida 33137 USA
Tei: +1(305) 573 1818
Fax: +1(305) 573 3766

THE RALEIGH





Lic. # AR0012578 EXISTING IMAGES

> Sheet No. AS SHOWN

A0.44 Project 1901