

NORTH ELEVATION

Sheet No.	1	Scale	1/4" = 1'-0"	Project	...
-----------	---	-------	--------------	---------	-----


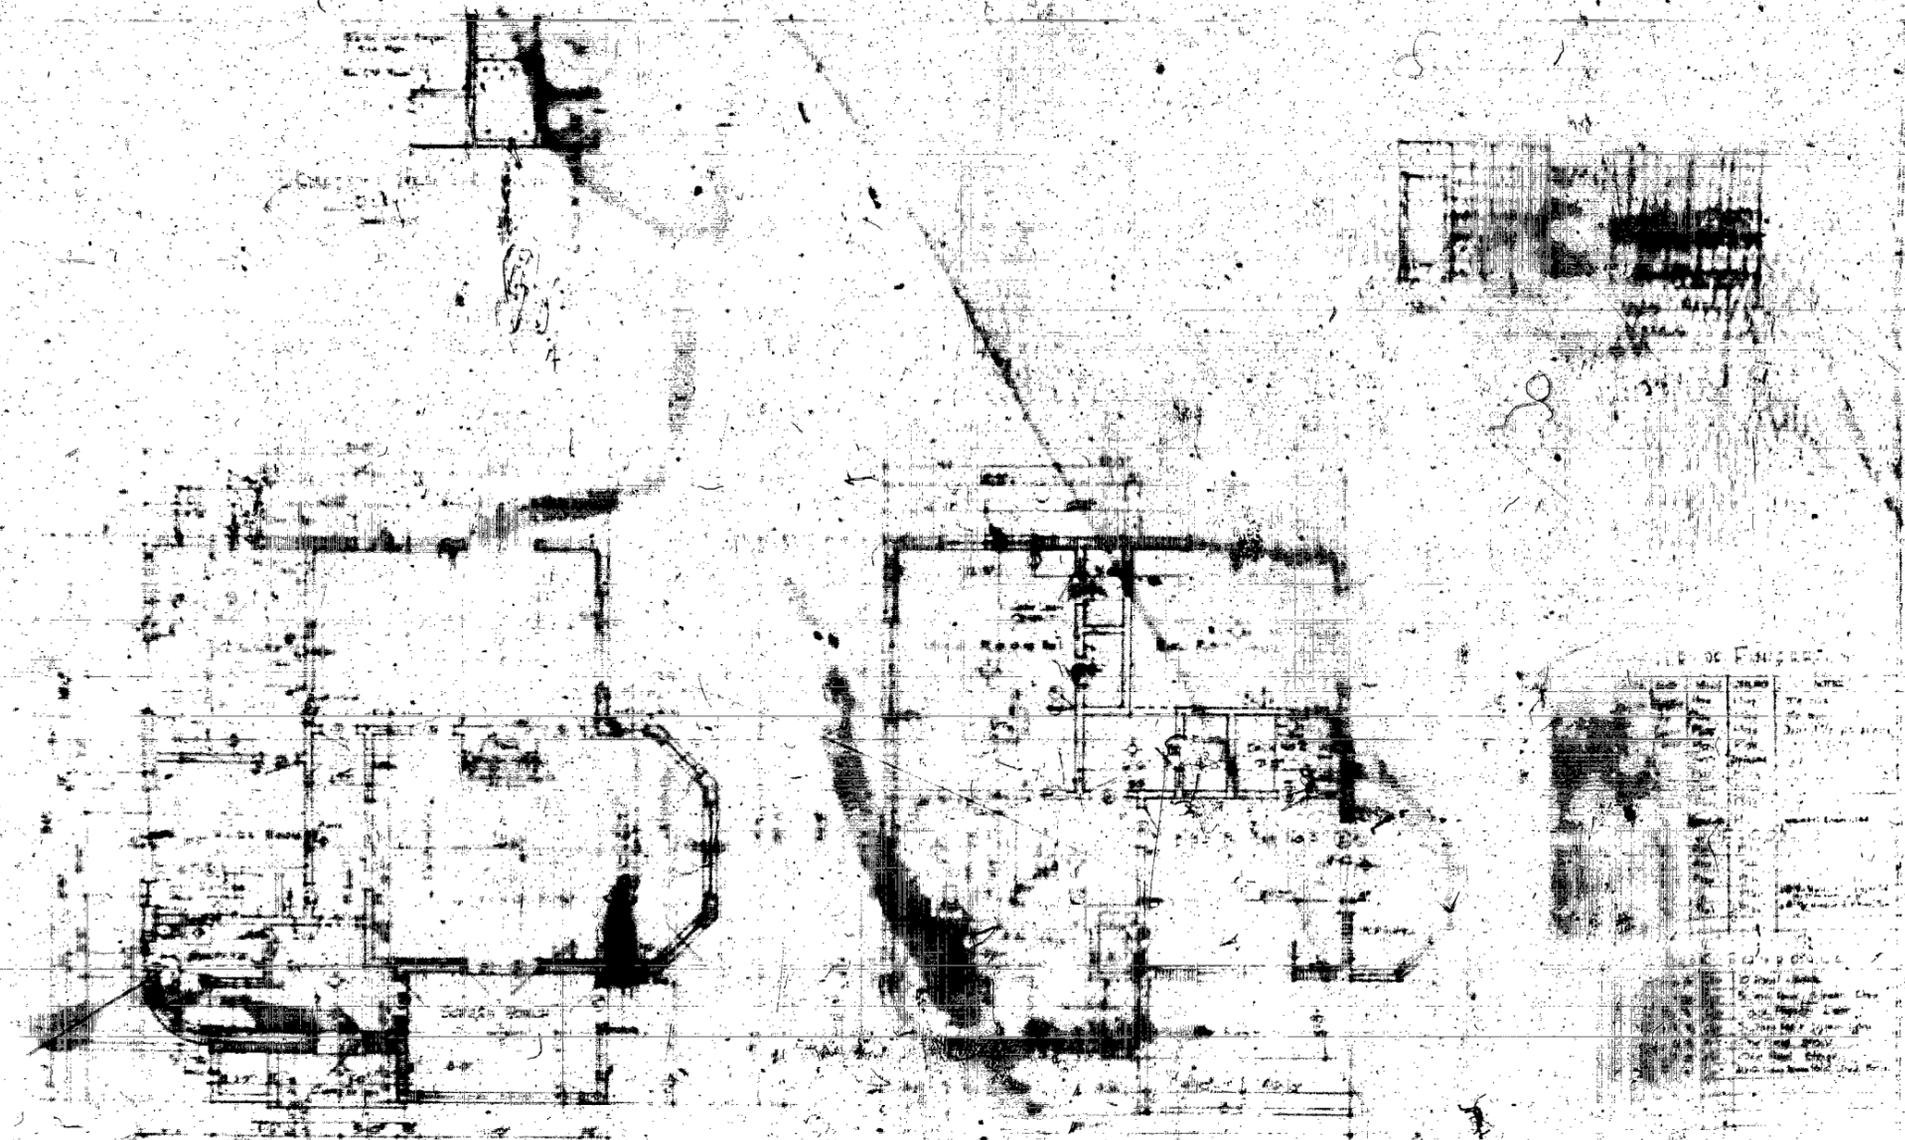


TABLE OF FINISHES

NO.	DESCRIPTION	NOTE
1	...	...
2	...	...
FIRST FLOOR PLAN

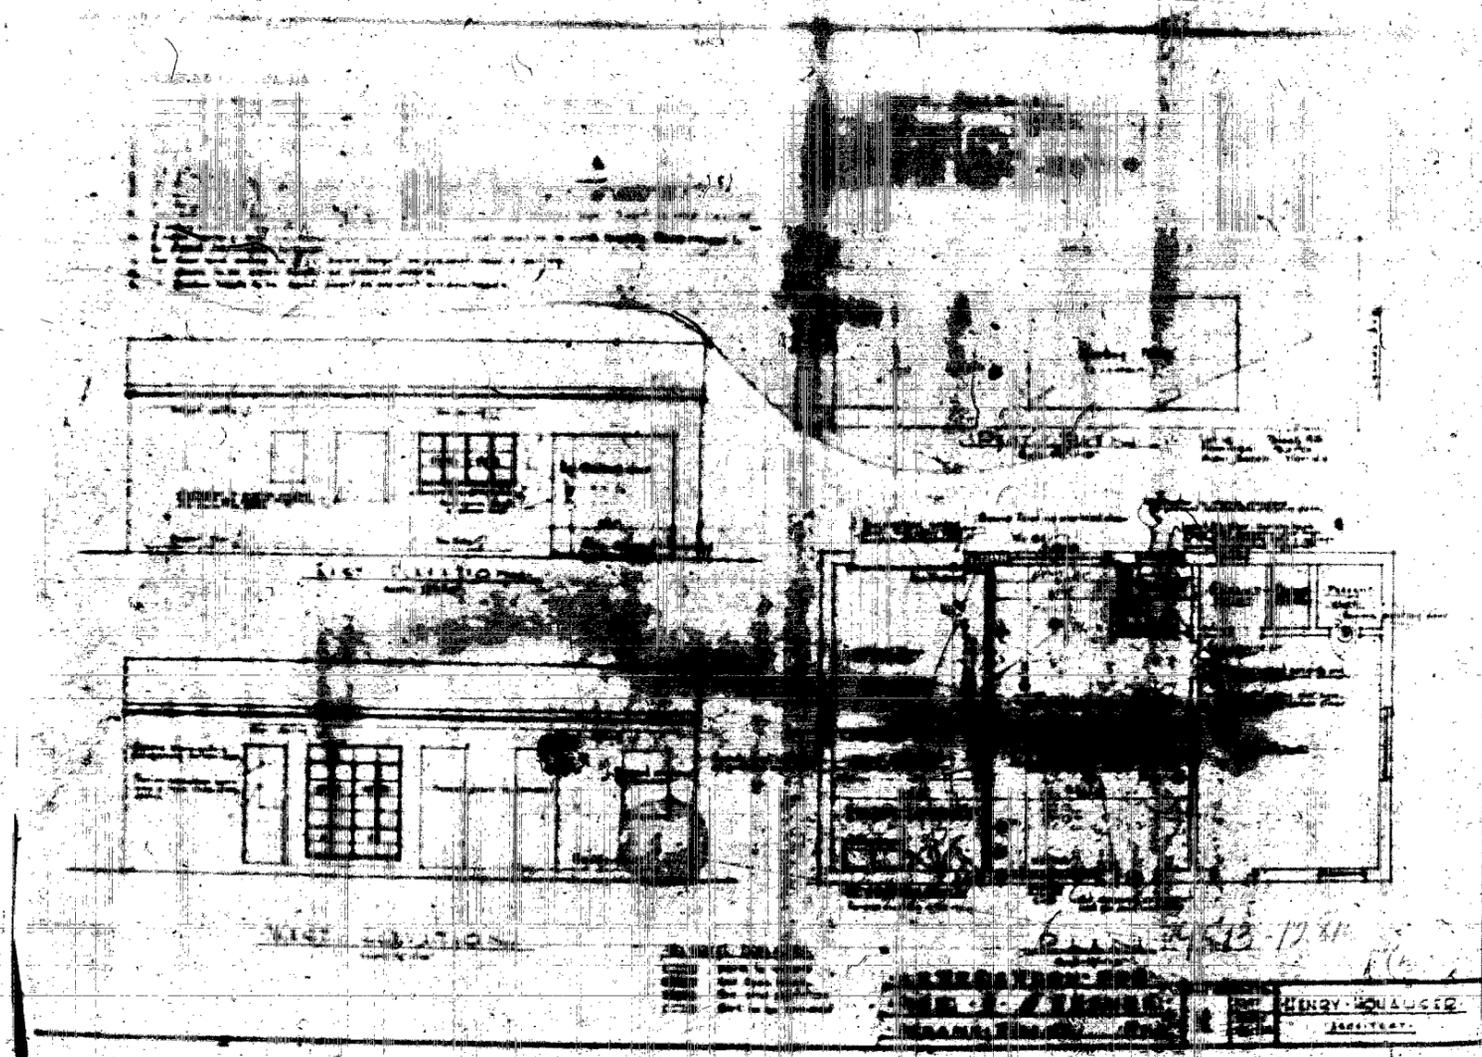

HENRY HONAUER  
ARCHITECT

6-11-17-11

11/11

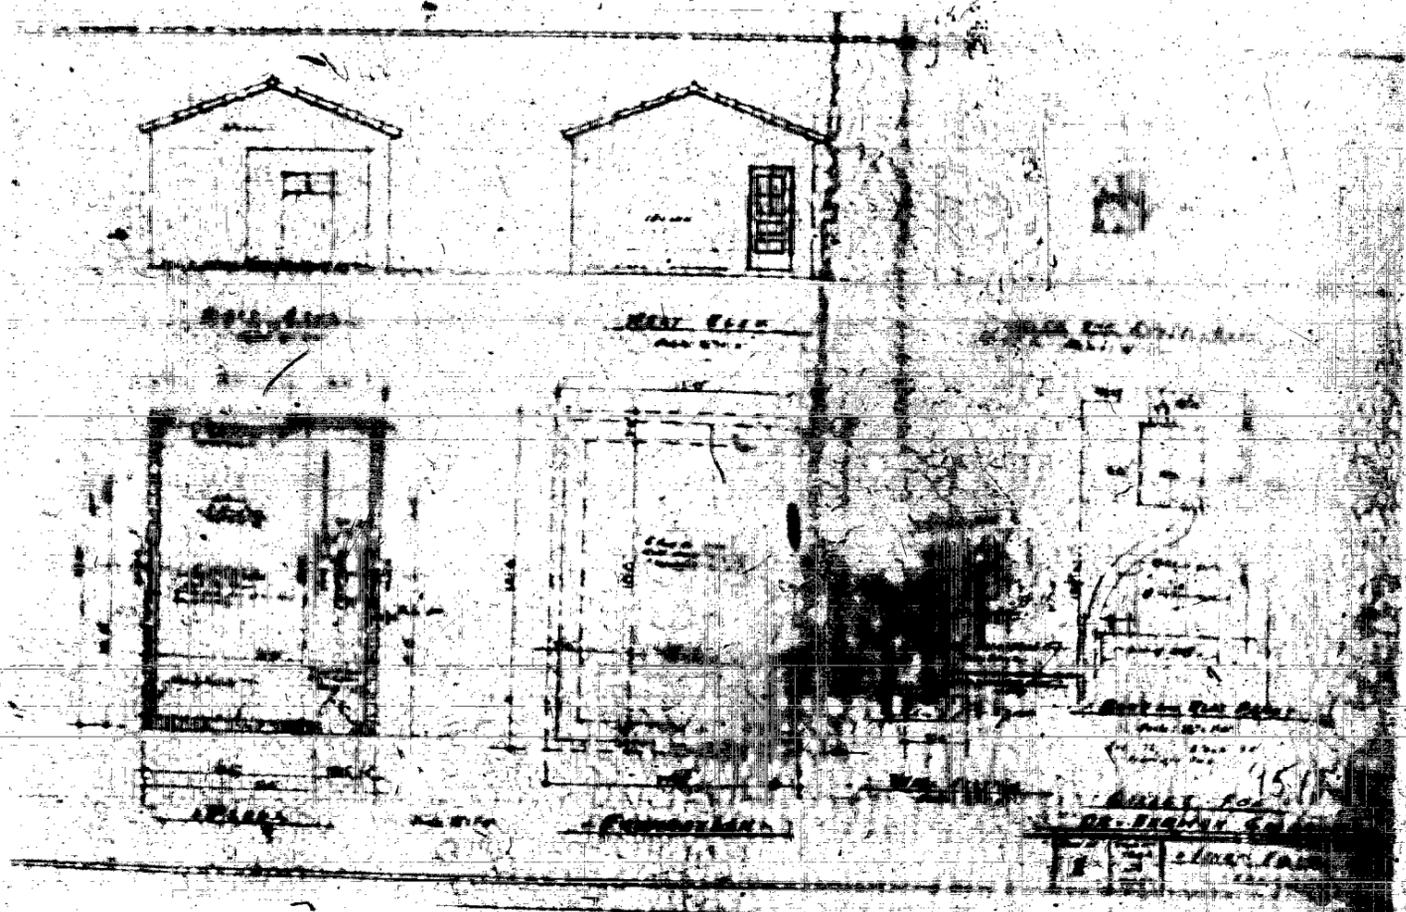



1300