


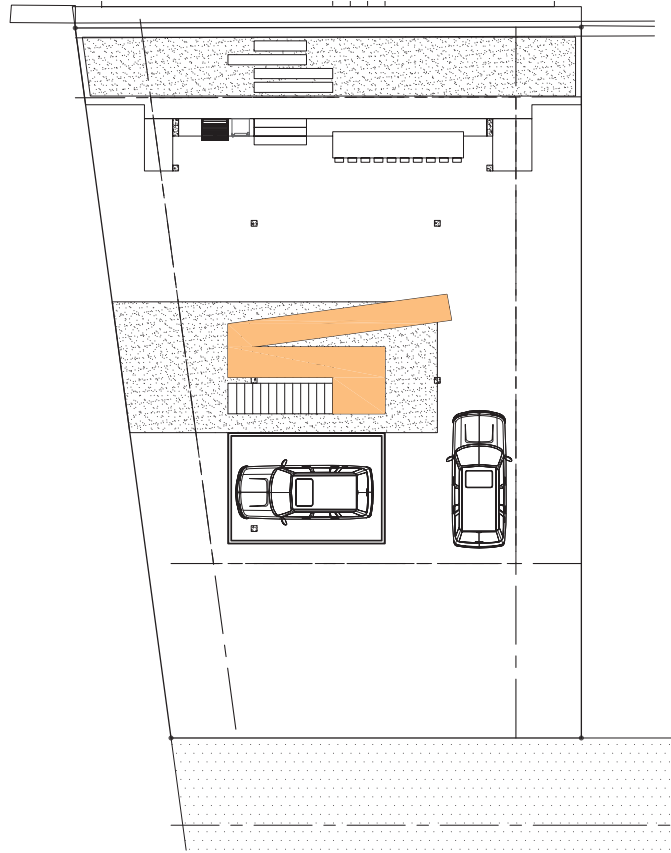

PROPOSED FAR SHADED DIAGRAMS
SCALE: 3/32"=1'-0"






FAR CALCULATIONS:

FAR GROUND FLOOR: 164 SQ.FT.
FAR FIRST FLOOR: 1,246 SQ.FT.
FAR SECOND FLOOR: 1,303 SQ.FT.
FAR TOTAL: 2,713 SQ.FT. (0.63)

ROOF PLAN SHADING DIAGRAM
SCALE: 3/32" = 1'-0"

ROOF DECK CALCULATIONS:

SECOND FLOOR AREA: 1289 SQ.FT.
ALLOWED ROOF DECK AREA: 50% OF ENCLOSED FLOOR AREA IMMEDIATELY ONE FLOOR BELOW: 1289 SQ.FT./2 = 644.50 SQ.FT.
PROPOSED ROOF DECK AREA: 508 SQ.FT.

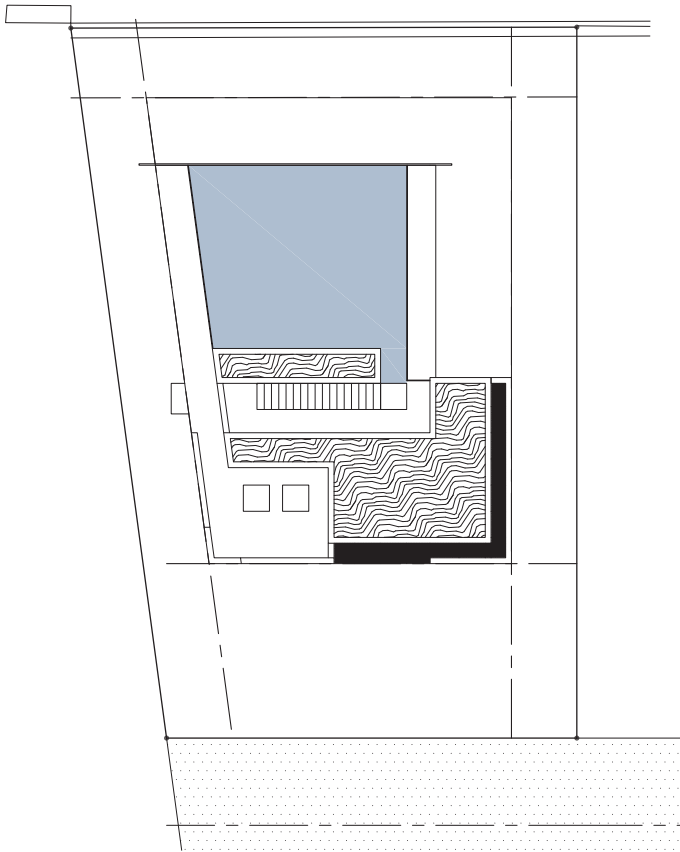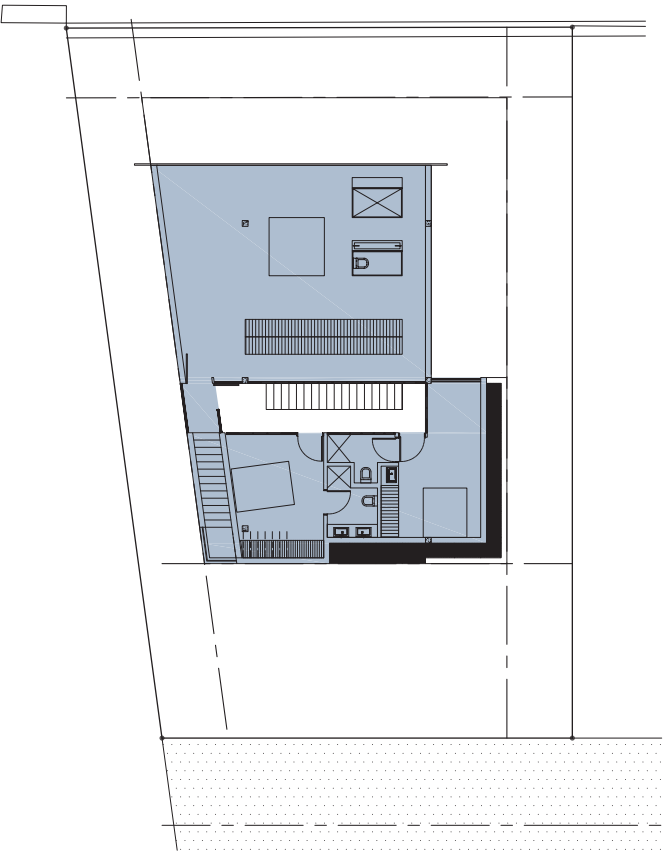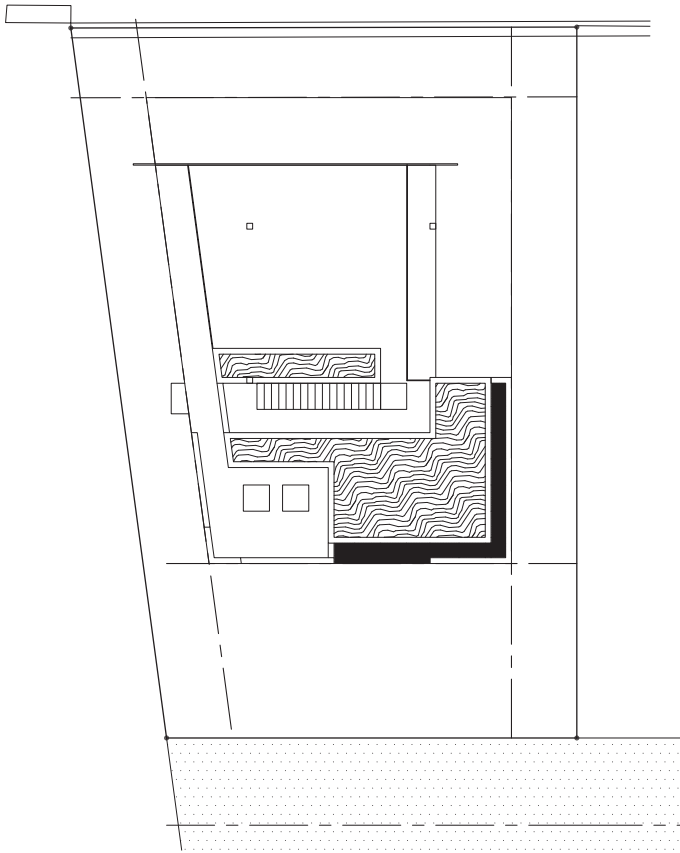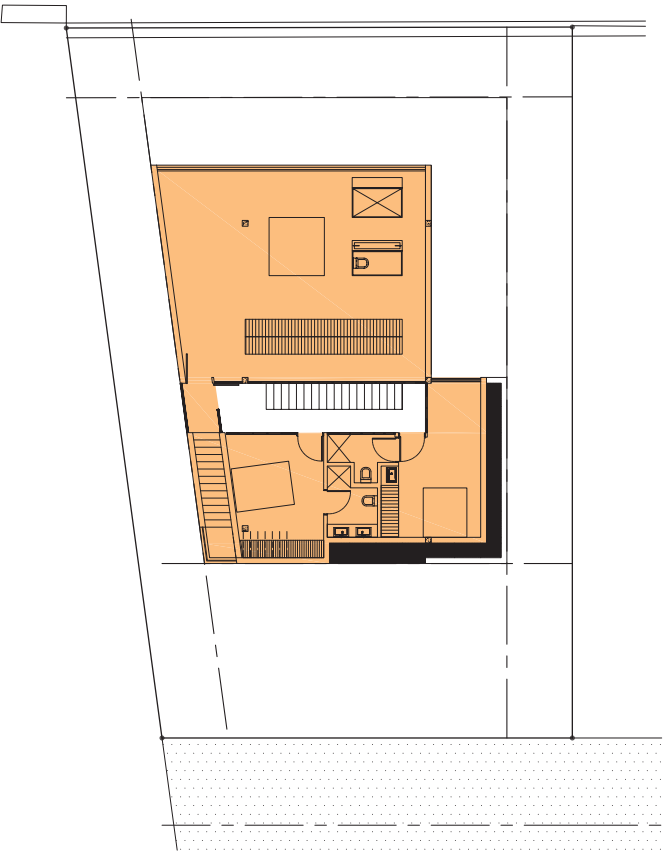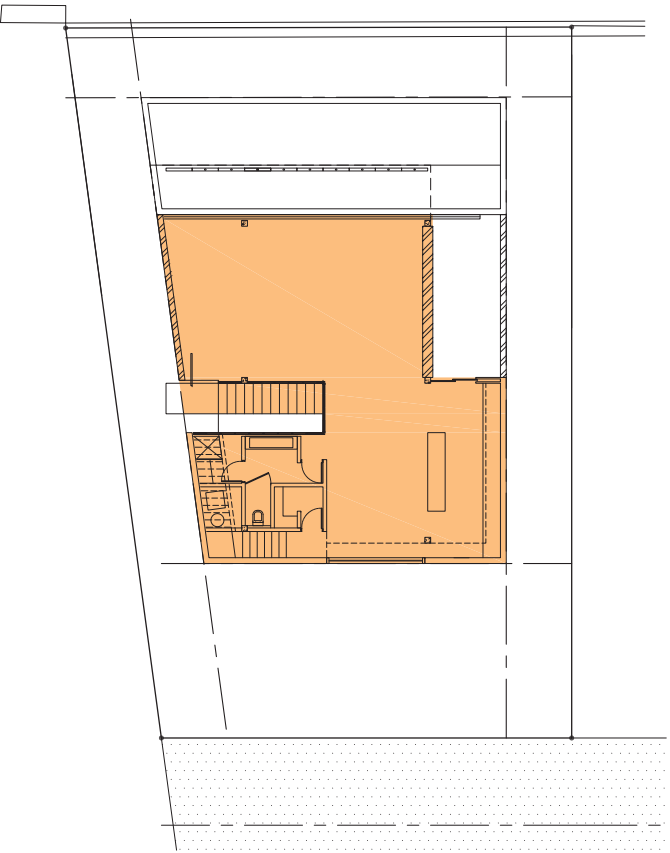

CONTRACT DOCUMENTS ARE THE PROPERTY OF RENE GONZALEZ ARCHITECT. NO PART OF THIS DOCUMENT MAY BE REPRODUCED OR TRANSMITTED IN ANY FORM OR BY ANY MEANS, ELECTRONIC OR MECHANICAL, INCLUDING PHOTOCOPYING, RECORDING, OR BY ANY INFORMATION STORAGE AND RETRIEVAL SYSTEM, WITHOUT THE WRITTEN PERMISSION OF RENE GONZALEZ ARCHITECT. THIS DOCUMENT IS NOT TO BE USED FOR ANY OTHER PROJECT OR SITE. THE ARCHITECT ASSUMES NO LIABILITY FOR ANY DAMAGE OR INJURY TO PERSONS OR PROPERTY, INCLUDING NEIGHBORS, ARISING FROM THE USE OF THIS DOCUMENT. THE ARCHITECT'S DESIGN IS BASED ON THE INFORMATION PROVIDED BY THE CLIENT. THE ARCHITECT DOES NOT WARRANT THE ACCURACY OF THE INFORMATION PROVIDED BY THE CLIENT. THE ARCHITECT'S DESIGN IS NOT TO BE USED FOR ANY OTHER PROJECT OR SITE. THE ARCHITECT ASSUMES NO LIABILITY FOR ANY DAMAGE OR INJURY TO PERSONS OR PROPERTY, INCLUDING NEIGHBORS, ARISING FROM THE USE OF THIS DOCUMENT. THE ARCHITECT'S DESIGN IS BASED ON THE INFORMATION PROVIDED BY THE CLIENT. THE ARCHITECT DOES NOT WARRANT THE ACCURACY OF THE INFORMATION PROVIDED BY THE CLIENT.

RENE GONZALEZ architect
670 NE 50 TERRACE MIAMI, FLORIDA 33137
T: 305.762.2895 F: 305.762.5893
WWW.RENEGONZALEZARCHITECT.COM
AA # 0018238
AR # 0018224

7 FARREY LANE
7 FARREY LANE MIAMI BEACH, FLORIDA 33139


DATE: 02.17.15
SCALE:
REVISIONS:



AERIAL VIEW OF VENETIAN ISLANDS



AERIAL VIEW OF BELLE ISLE

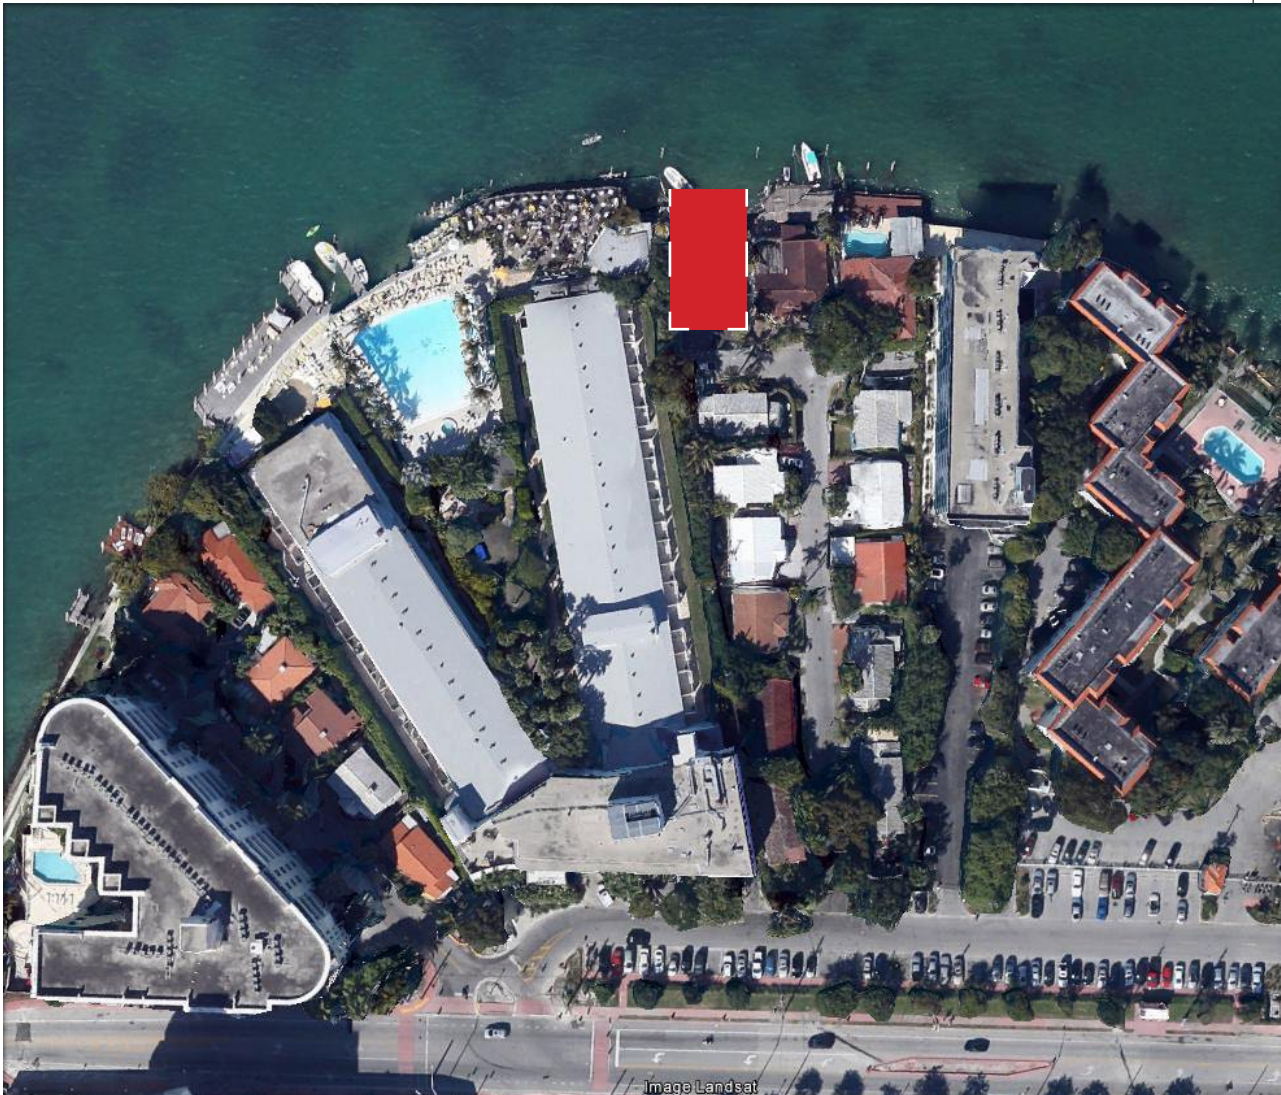

AERIAL VIEW OF SITE

DRAWINGS, SPECIFICATIONS AND OTHER DOCUMENTS PREPARED BY THE ARCHITECT AND THE ARCHITECTS' FIRM SHALL BE THE PROPERTY OF THE ARCHITECTS' FIRM AND BE SOLELY IN SUBJECT TO THE PROJECT. IN THE VIOLATION OF THE LAW FOR THE PROTECTION, UNLESS ACTING UNDER THE DIRECTION OF RENÉ GONZALEZ ARCHITECT INC., TO ALTER AN ITEM IN THESE CONSTRUCTION DOCUMENTS IN ANY MANNER. IF ANY SUCH CHANGES ARE TO BE MADE, THEY SHALL BE MADE BY THE ARCHITECTS' FIRM. ANY CHANGES MADE BY ANY OTHER PARTY SHALL BE SOLELY THE RESPONSIBILITY OF THE PARTY MAKING SUCH CHANGES. THE ARCHITECTS' FIRM SHALL BE SOLELY RESPONSIBLE FOR THE ENTIRE DESIGN AND CONSTRUCTION OF THE PROJECT. THE ARCHITECTS' FIRM SHALL BE SOLELY RESPONSIBLE FOR THE ENTIRE DESIGN AND CONSTRUCTION OF THE PROJECT.

RENE GONZALEZ architect
670 NE 50 TERRACE MIAMI, FLORIDA 33136
T: 305.762.5895 F: 305.762.5893
WWW.RENEGONZALEZARCHITECT.COM
AA # 0003351
AR # 0016824

7 FARREY LANE
7 FARREY LANE
MIAMI BEACH FLORIDA 33139

DATE: 08.12.16
SCALE: VARIES
REVISIONS:

APPROVED GROUND FLOOR

FARREY LANE



GROUND FLOOR PLAN
SCALE: 1/4"=1'-0"

COVERGROUND FLOOR


A-2.0

RENE GONZALEZ architect

670 NE 50 TERRACE MIAMI, FLORIDA 33137
F: 305.762.5893
WWW.RENEGONZALEZARCHITECT.COM
AA # 0013351
AR # 0016524

7 FARREY LANE
MIAMI BEACH, FLORIDA 33139

DATE: 08.12.16
SCALE: VARIES
REVISIONS:

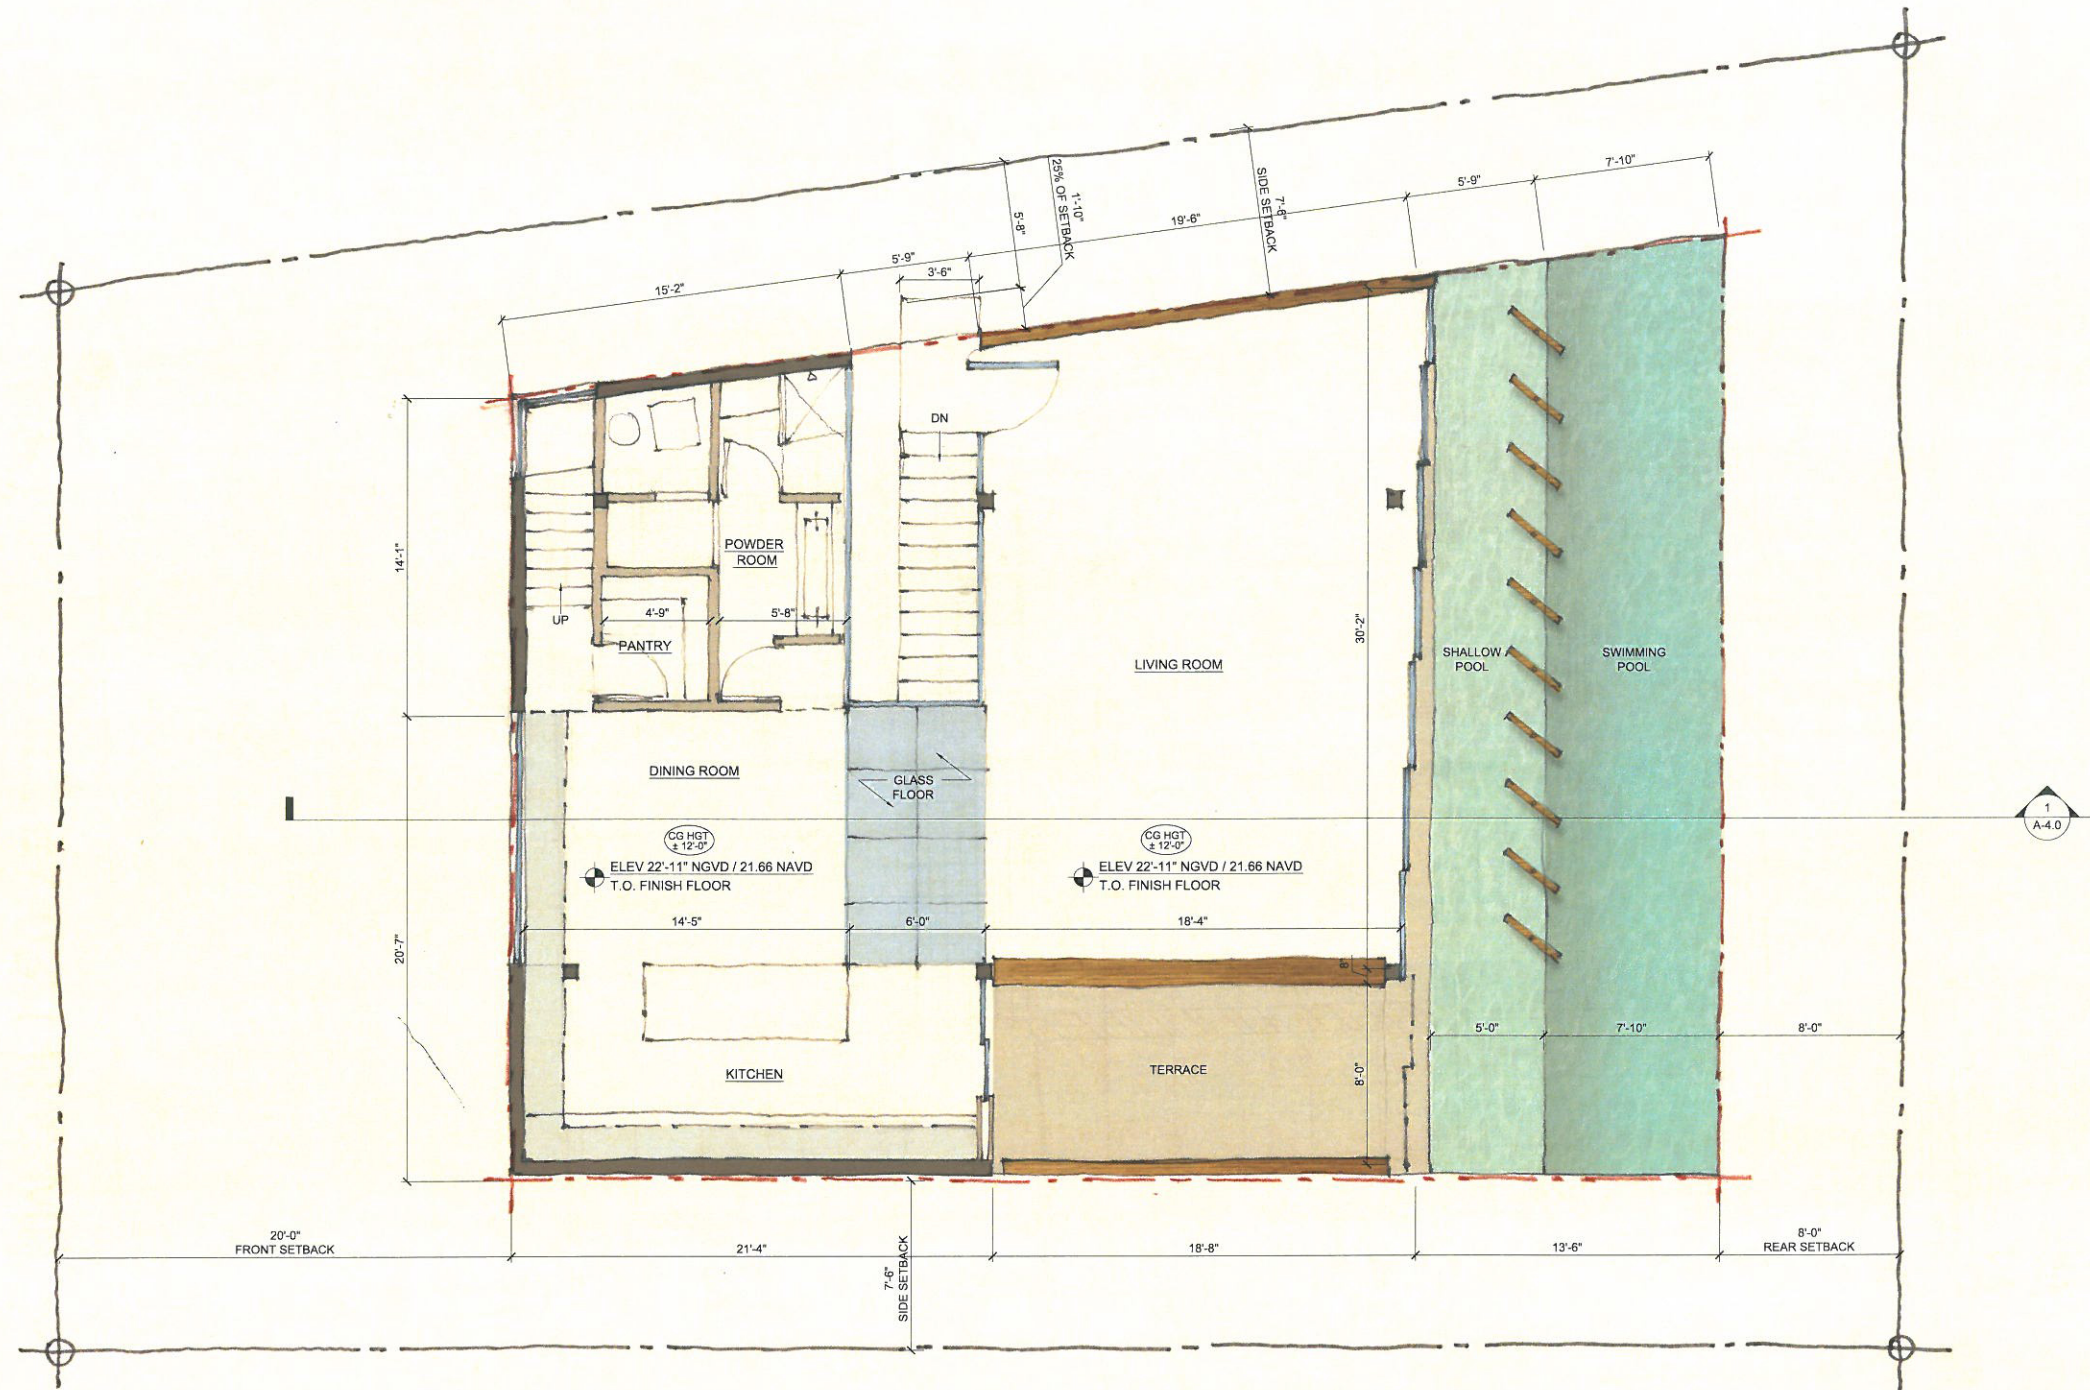

APPROVED SECOND FLOOR

DATE: 08.12.16
SCALE: VARIES
REVISIONS:

COVER SECOND FLOOR


A-2.1

7 FARREY LANE
7 FARREY LANE
MIAMI BEACH, FLORIDA 33139

RENE GONZALEZ architect

870 NE 50 TERRACE MIAMI, FLORIDA 33137
T: 305.762.5985 F: 305.762.5983
WWW.RENEGONZALEZARCHITECT.COM
AA # 00033333 AR # 0016524

THIS DOCUMENT IS THE PROPERTY OF RENE GONZALEZ ARCHITECT. IT IS TO BE USED ONLY FOR THE PROJECT AND SITE SPECIFICALLY IDENTIFIED HEREON. IT IS NOT TO BE REPRODUCED, COPIED, OR TRANSMITTED IN ANY FORM OR BY ANY MEANS, ELECTRONIC OR MECHANICAL, INCLUDING PHOTOCOPYING, RECORDING, OR BY ANY INFORMATION STORAGE AND RETRIEVAL SYSTEM, WITHOUT THE WRITTEN PERMISSION OF RENE GONZALEZ ARCHITECT. ANY VIOLATION OF THIS AGREEMENT SHALL BE SUBJECT TO LEGAL ACTION. THE USER OF THIS DOCUMENT AGREES TO HOLD RENE GONZALEZ ARCHITECT HARMLESS FROM AND AGAINST ALL CLAIMS, DAMAGES, LOSSES, AND EXPENSES, INCLUDING ATTORNEY'S FEES, THAT MAY BE ASSERTED AGAINST OR INCURRED BY RENE GONZALEZ ARCHITECT AS A RESULT OF THE USER'S USE OF THIS DOCUMENT.

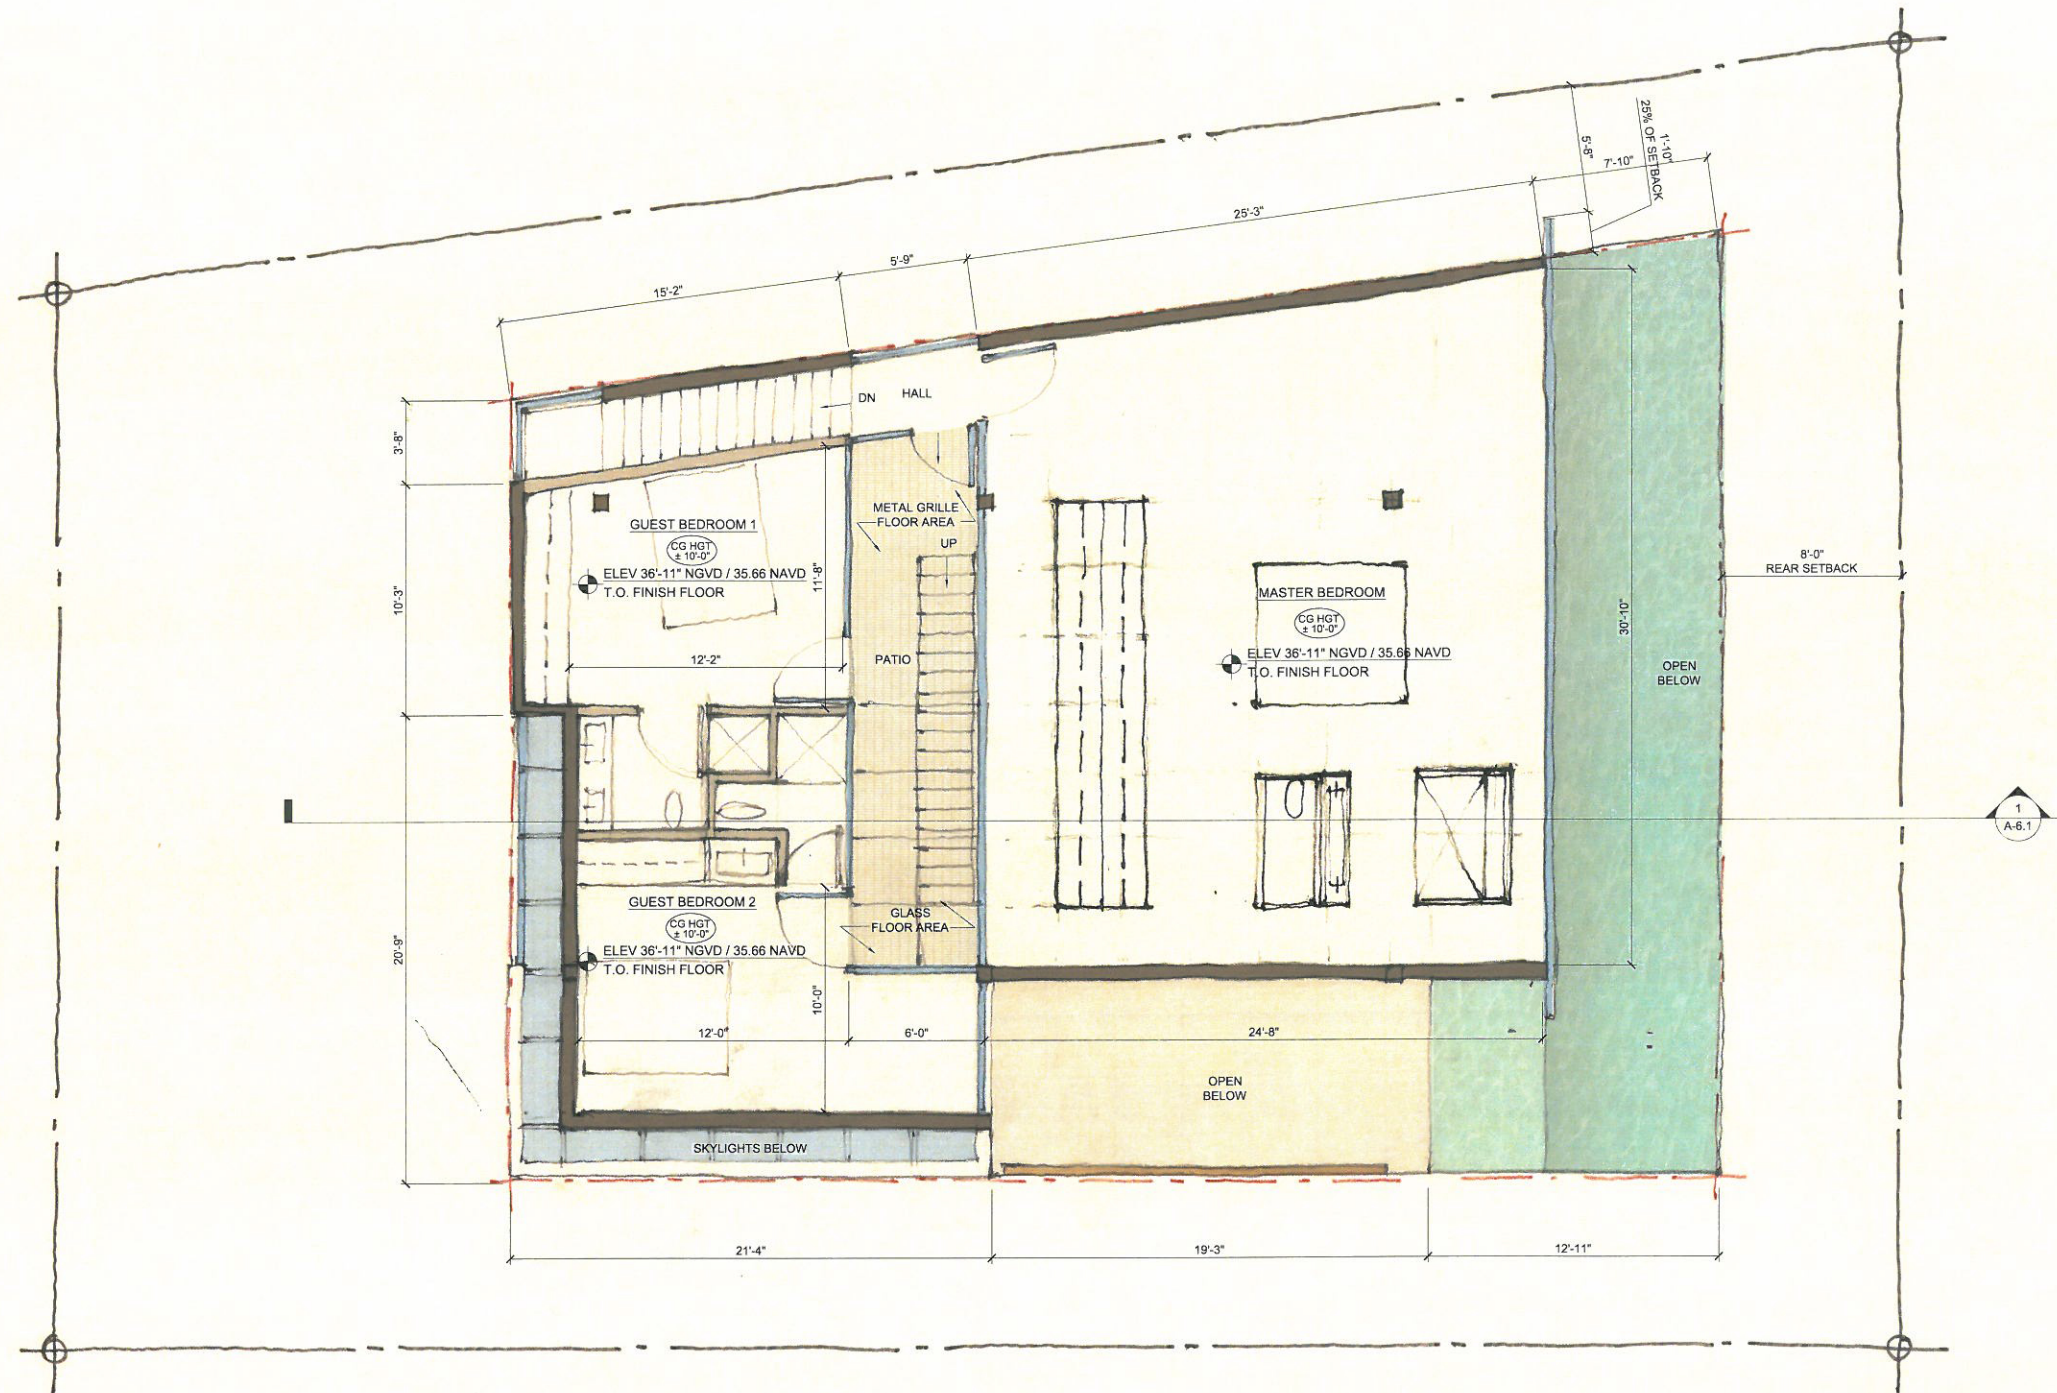

APPROVED THIRD FLOOR

RENE GONZALEZ ARCHITECT, P.A. is a professional architectural firm licensed in the State of Florida. The firm is responsible for the design and construction of the project. The firm is not responsible for the accuracy of the information provided in this document. 

RENE GONZALEZ architect

670 NE 50 TERRACE, SUITE 702, MIAMI, FLORIDA 33137
 305.762.8883
 WWW.RENEGONZALEZARCHITECT.COM
 AA # 00033551
 AR # 0016824

7 FARREY LANE


7 FARREY LANE
 MIAMI BEACH, FLORIDA 33139

DATE: 08.12.16
 SCALE: VARIES
 REVISIONS:

COVER THIRD FLOOR

A-2.2

FARREY LANE

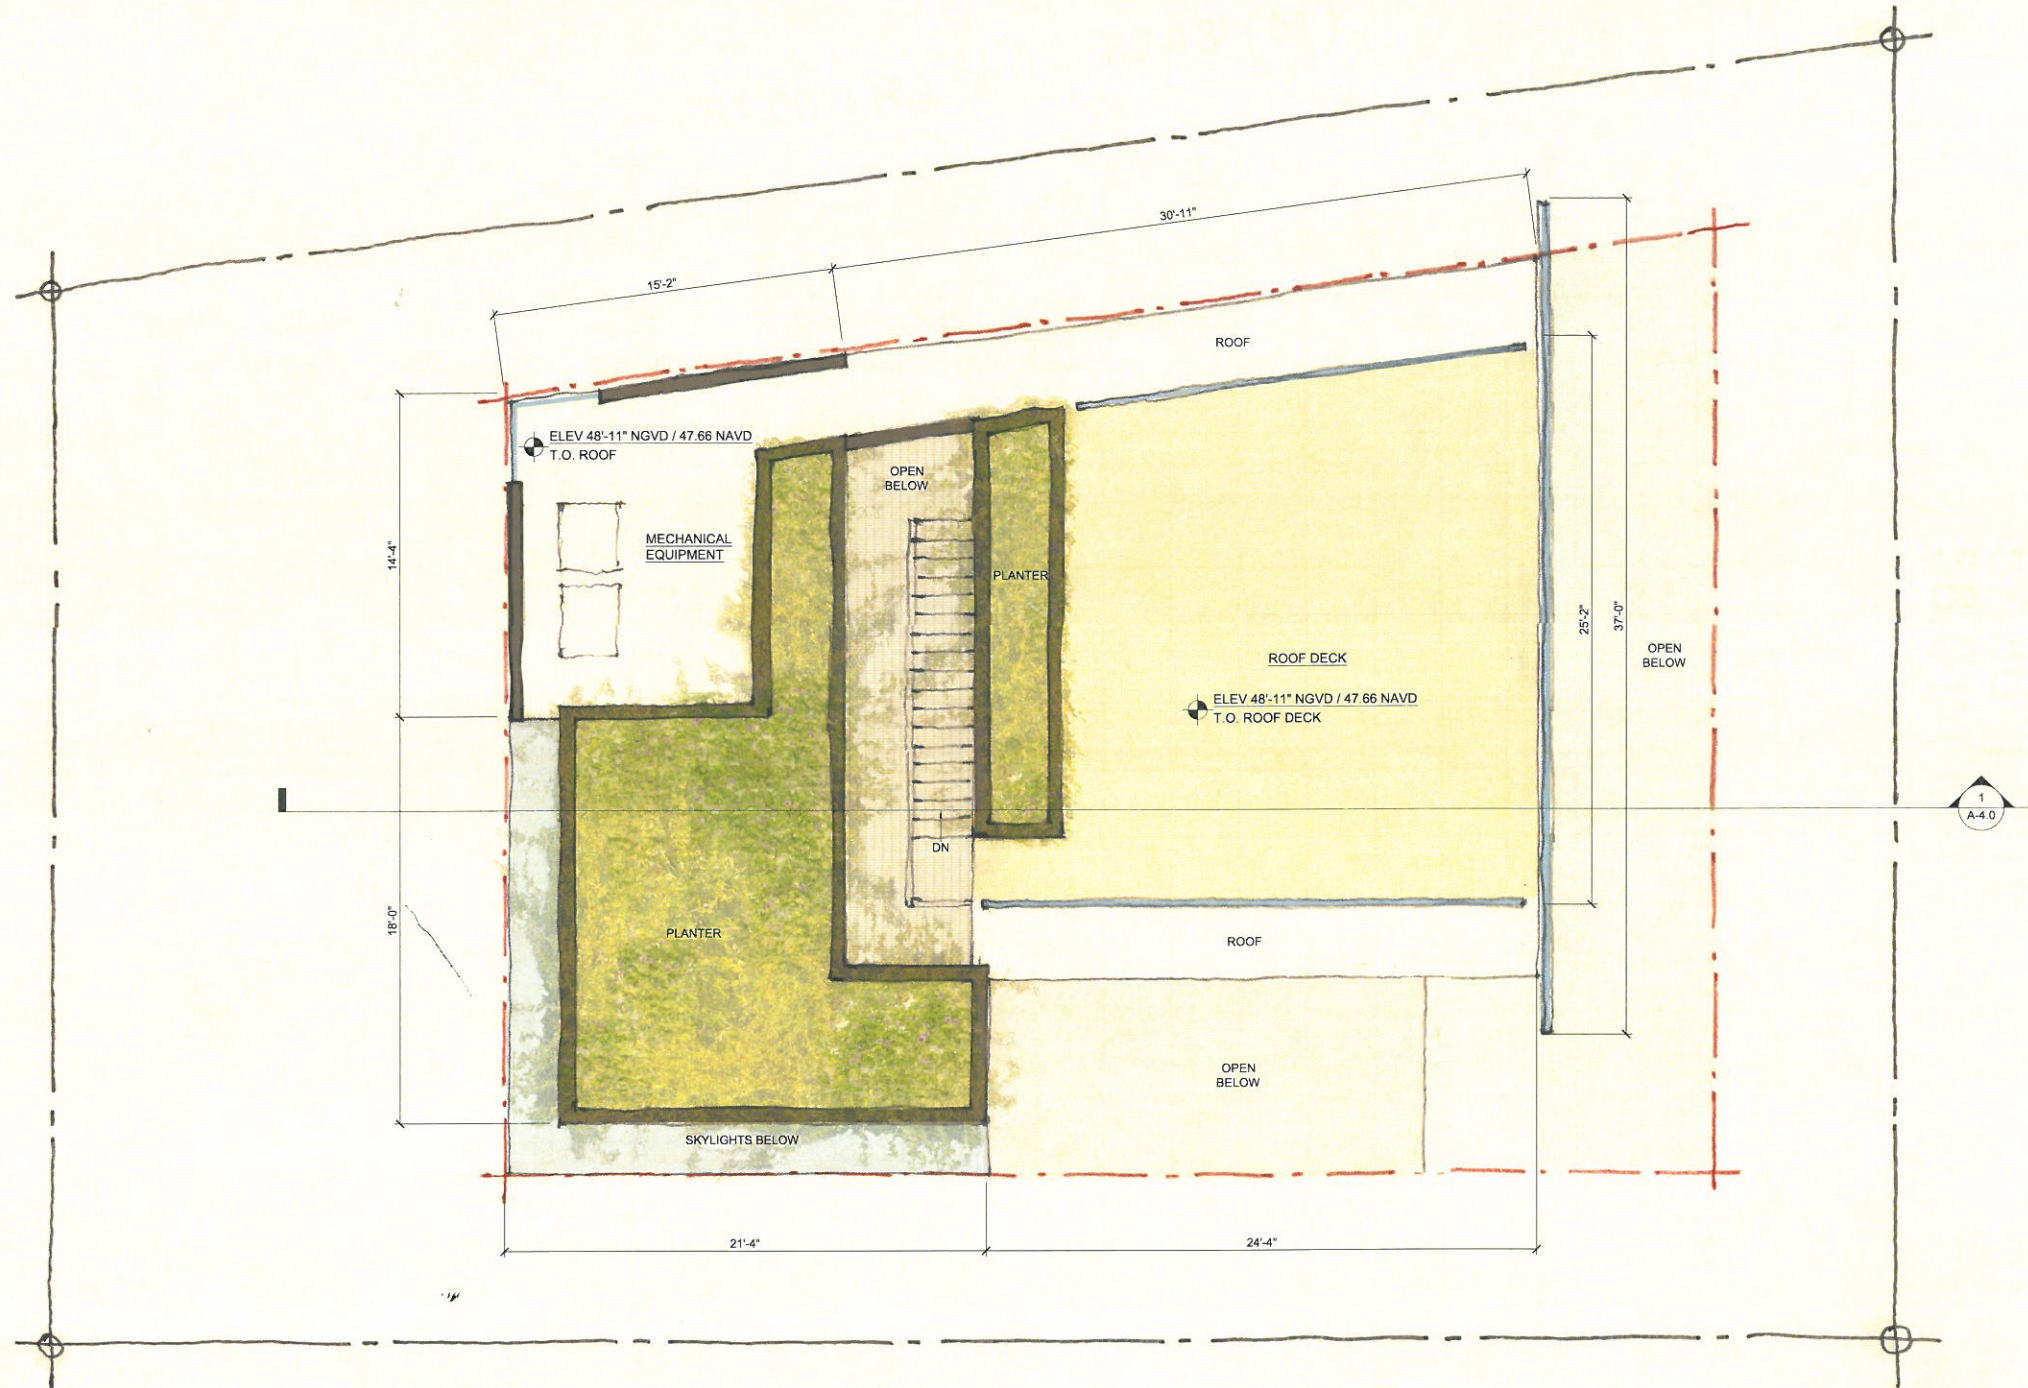

APPROVED ROOF PLAN

DATE: 08.12.16
SCALE: VARIES
REVISIONS:

COVER ROOF PLAN

A-2.3

RENE GONZALEZ architect

670 NE 50 TERRACE
T: 305.762.5885 F: 305.762.5883 MIAMI, FLORIDA 33137
WWW.RENEGONZALEZARCHITECT.COM
AA # 0003351
AIA # 0016824

7 FARREY LANE

7 FARREY LANE
MIAMI BEACH, FLORIDA 33139




APPROVED SOUTH ELEVATION

THESE DOCUMENTS ARE THE PROPERTY OF RENE GONZALEZ ARCHITECT. ANY REPRODUCTION OR DISTRIBUTION OF THESE DOCUMENTS WITHOUT THE WRITTEN PERMISSION OF RENE GONZALEZ ARCHITECT IS PROHIBITED. ANY VIOLATION OF THIS NOTICE WILL BE PROSECUTED TO THE FULL EXTENT OF THE LAW. THE INFORMATION CONTAINED HEREIN IS FOR THE EXCLUSIVE USE OF THE CLIENT AND IS NOT TO BE USED FOR ANY OTHER PROJECT OR PURPOSE. THE CLIENT AGREES TO HOLD RENE GONZALEZ ARCHITECT HARMLESS FROM ANY AND ALL CLAIMS, DAMAGES, LOSSES, AND EXPENSES, INCLUDING REASONABLE ATTORNEY'S FEES, THAT MAY BE ASSERTED AGAINST RENE GONZALEZ ARCHITECT BY ANY THIRD PARTY AS A RESULT OF THE CLIENT'S USE OF THESE DOCUMENTS. THIS NOTICE IS A PART OF THE AGREEMENT BETWEEN THE CLIENT AND RENE GONZALEZ ARCHITECT.

RENE GONZALEZ architect
670 NE 50 TERRACE MIAMI, FLORIDA 33137
T: 305.762.5885 F: 305.762.5883
WWW.RENEGONZALEZARCHITECT.COM
AA # 00018335
AF # 0018824

7 FARREY LANE
7 FARREY LANE
MIAMI BEACH, FLORIDA 33139

DATE: 08.12.16
SCALE: VARIES
REVISIONS:

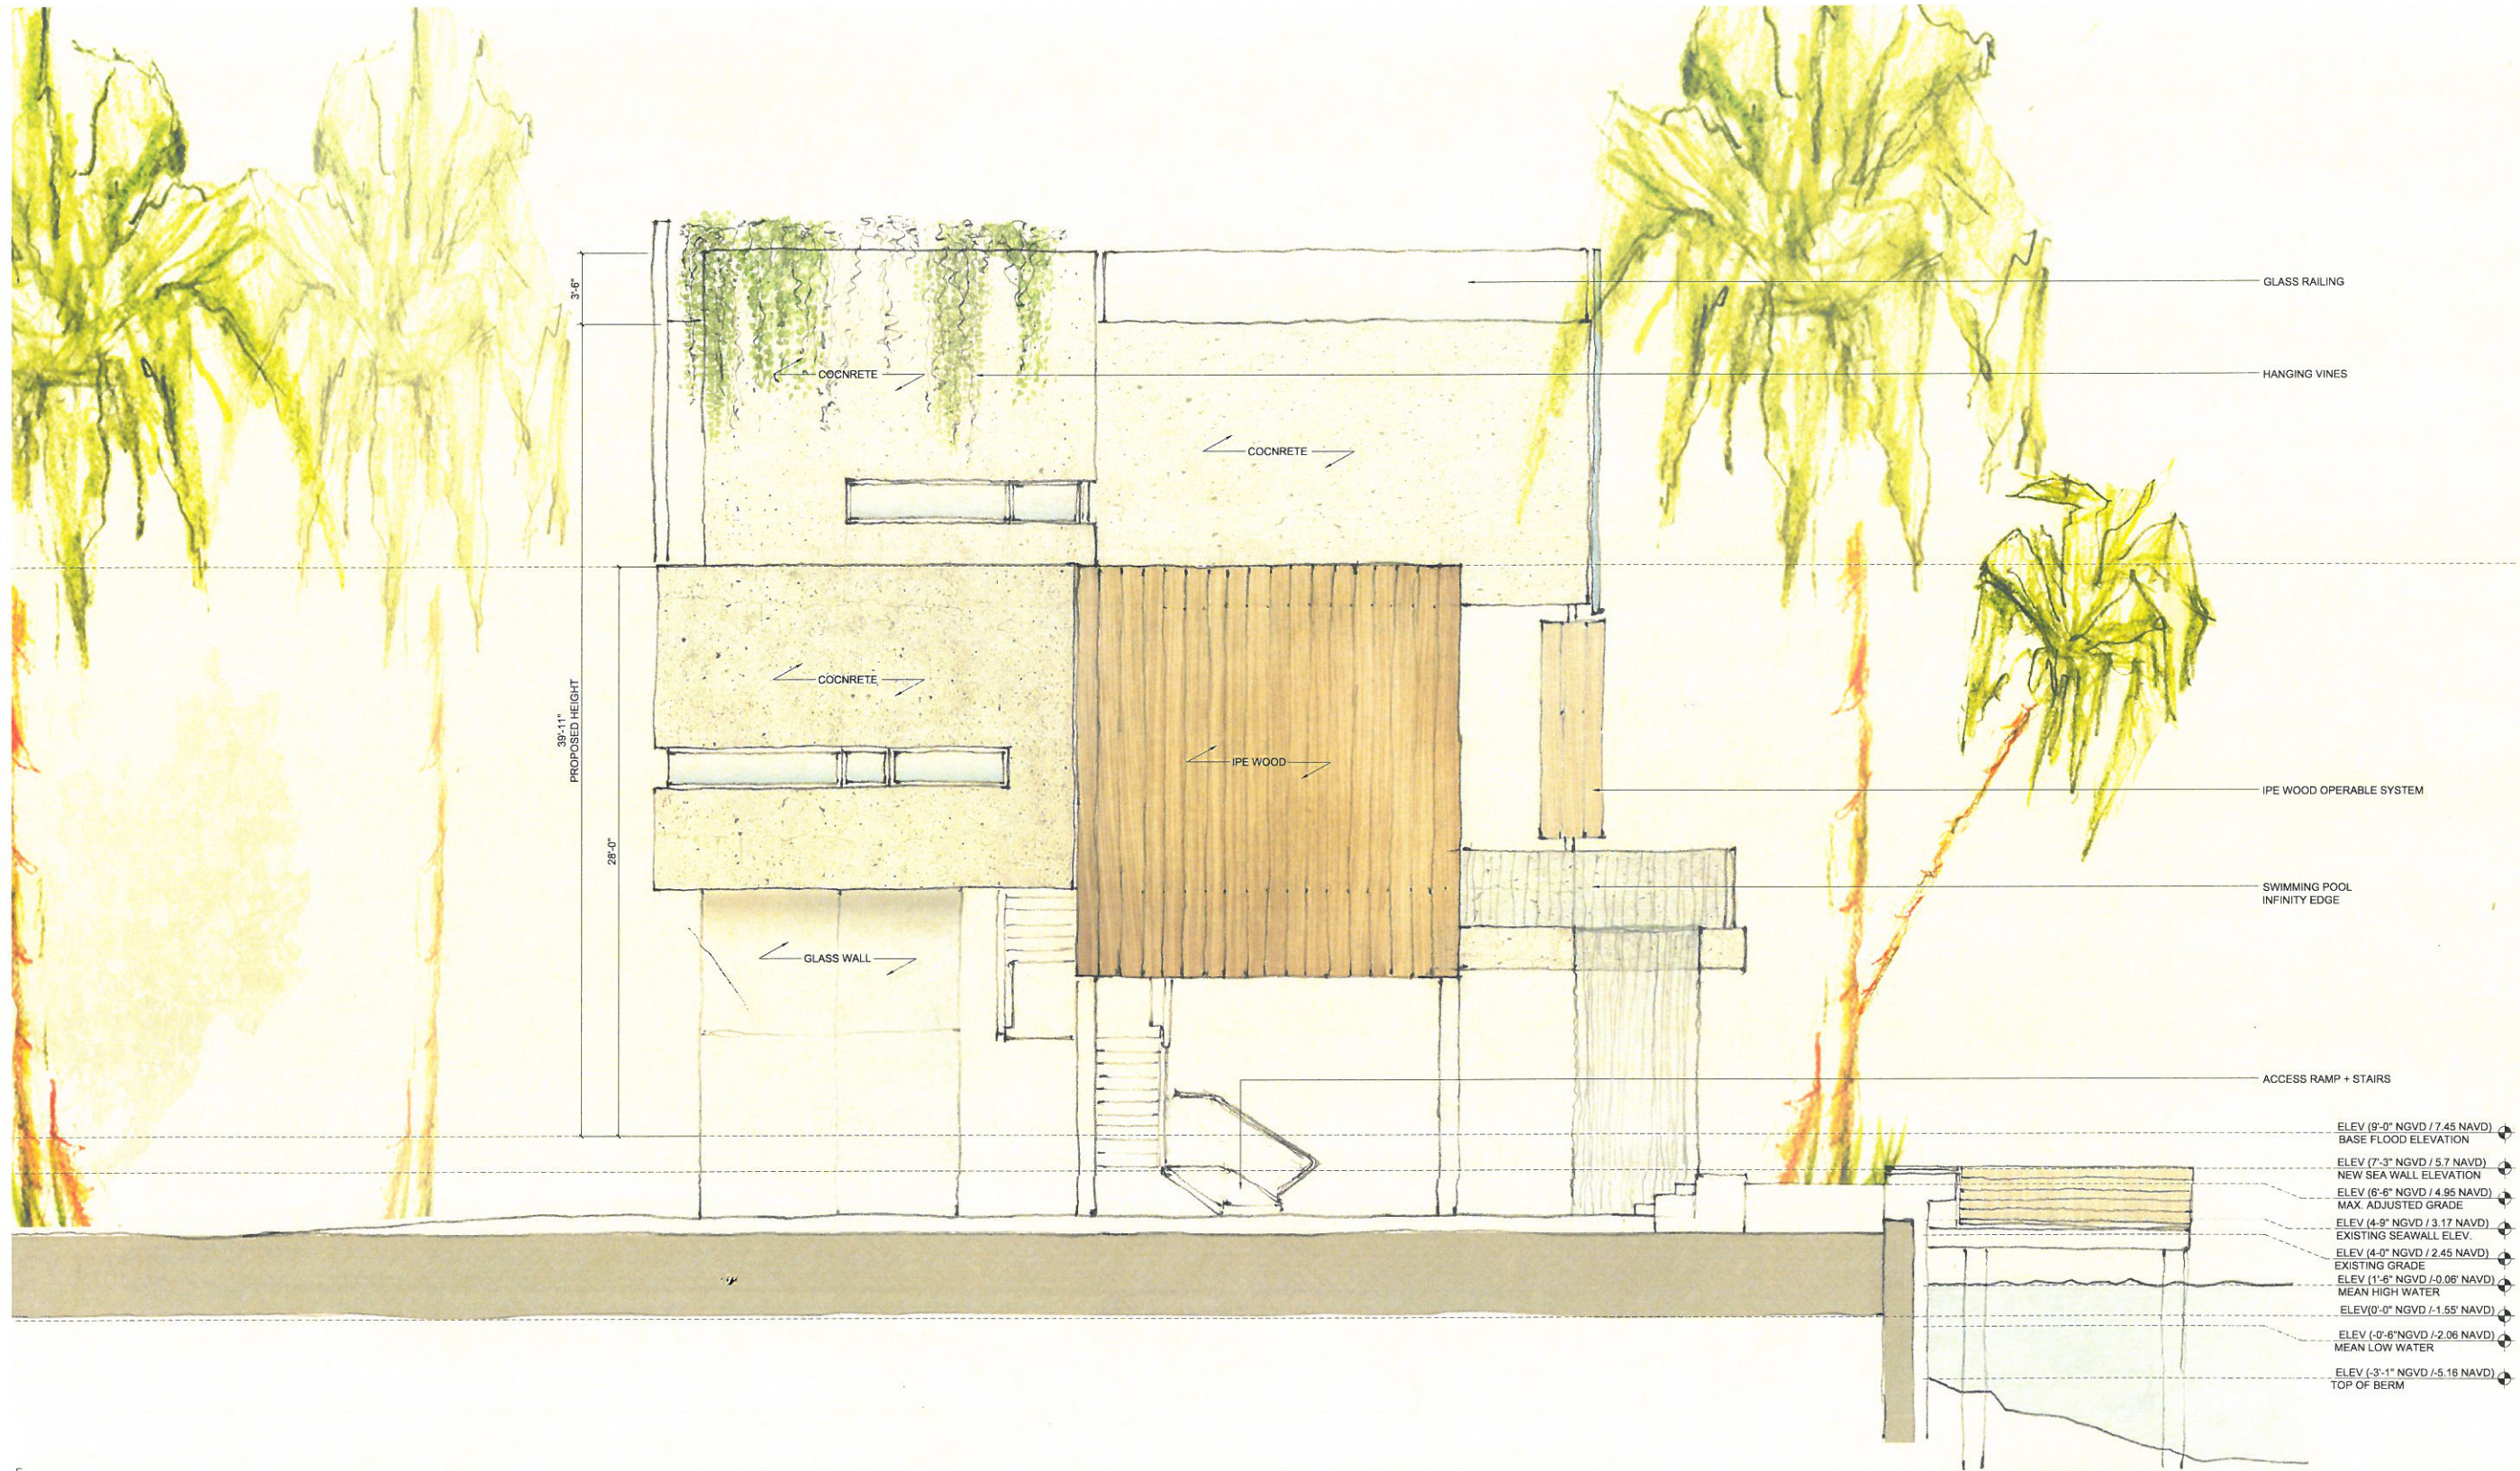

APPROVED EAST ELEVATION

COVER EAST ELEVATION

A-3.1

RENE GONZALEZ architect
670 NE 50 TERRACE - 305.792.5883
MIAMI, FLORIDA 33137
WWW.RENEGONZALEZARCHITECT.COM
AA # 0003351
AR # 0016824

7 FARREY LANE
MIAMI BEACH, FLORIDA 33139

06.12.16
VARIES