


Site Plan



GRAPHPLEX
S I G N S

Sign Design & Manufacture
2830 North 28th Terrace • Hollywood, Florida 33020

954.920.0905

www.graphplex.com

CLIENT: BAPTIST HEALTH
PROJECT: Upper West Elevation-Illuminated Sign
ADDRESS: 709 Alton Road, Miami Beach

☐ **APPROVED AS SUBMITTED BY:** _____ **DATE:** _____

☐ **APPROVED AS NOTED BY:** _____ **DATE:** _____

DRAWN BY: RL
PM: Brooke Walker
SALES: Graphplex

THIS ORIGINAL DRAWING (OR COPY) IS FOR YOUR CONSIDERATION FOR A PROJECT WE ARE PROPOSING FOR YOU. IT IS NOT TO BE COPIED (IN FULL OR PART) OR EXHIBITED TO ANYONE OUTSIDE YOUR ORGANIZATION WITHOUT WRITTEN PERMISSION FROM GRAPHPLEX SIGNS.

DATE: 10/1/2020
FILENAME: Baptist Health/ Miami Beach - 709 Alton Road/Baptist Miami Beach-Ext Sign Updates-WEST ELEVATION_HPB

PAGE#: 4


AERIAL PLAN



Building location




Sign location

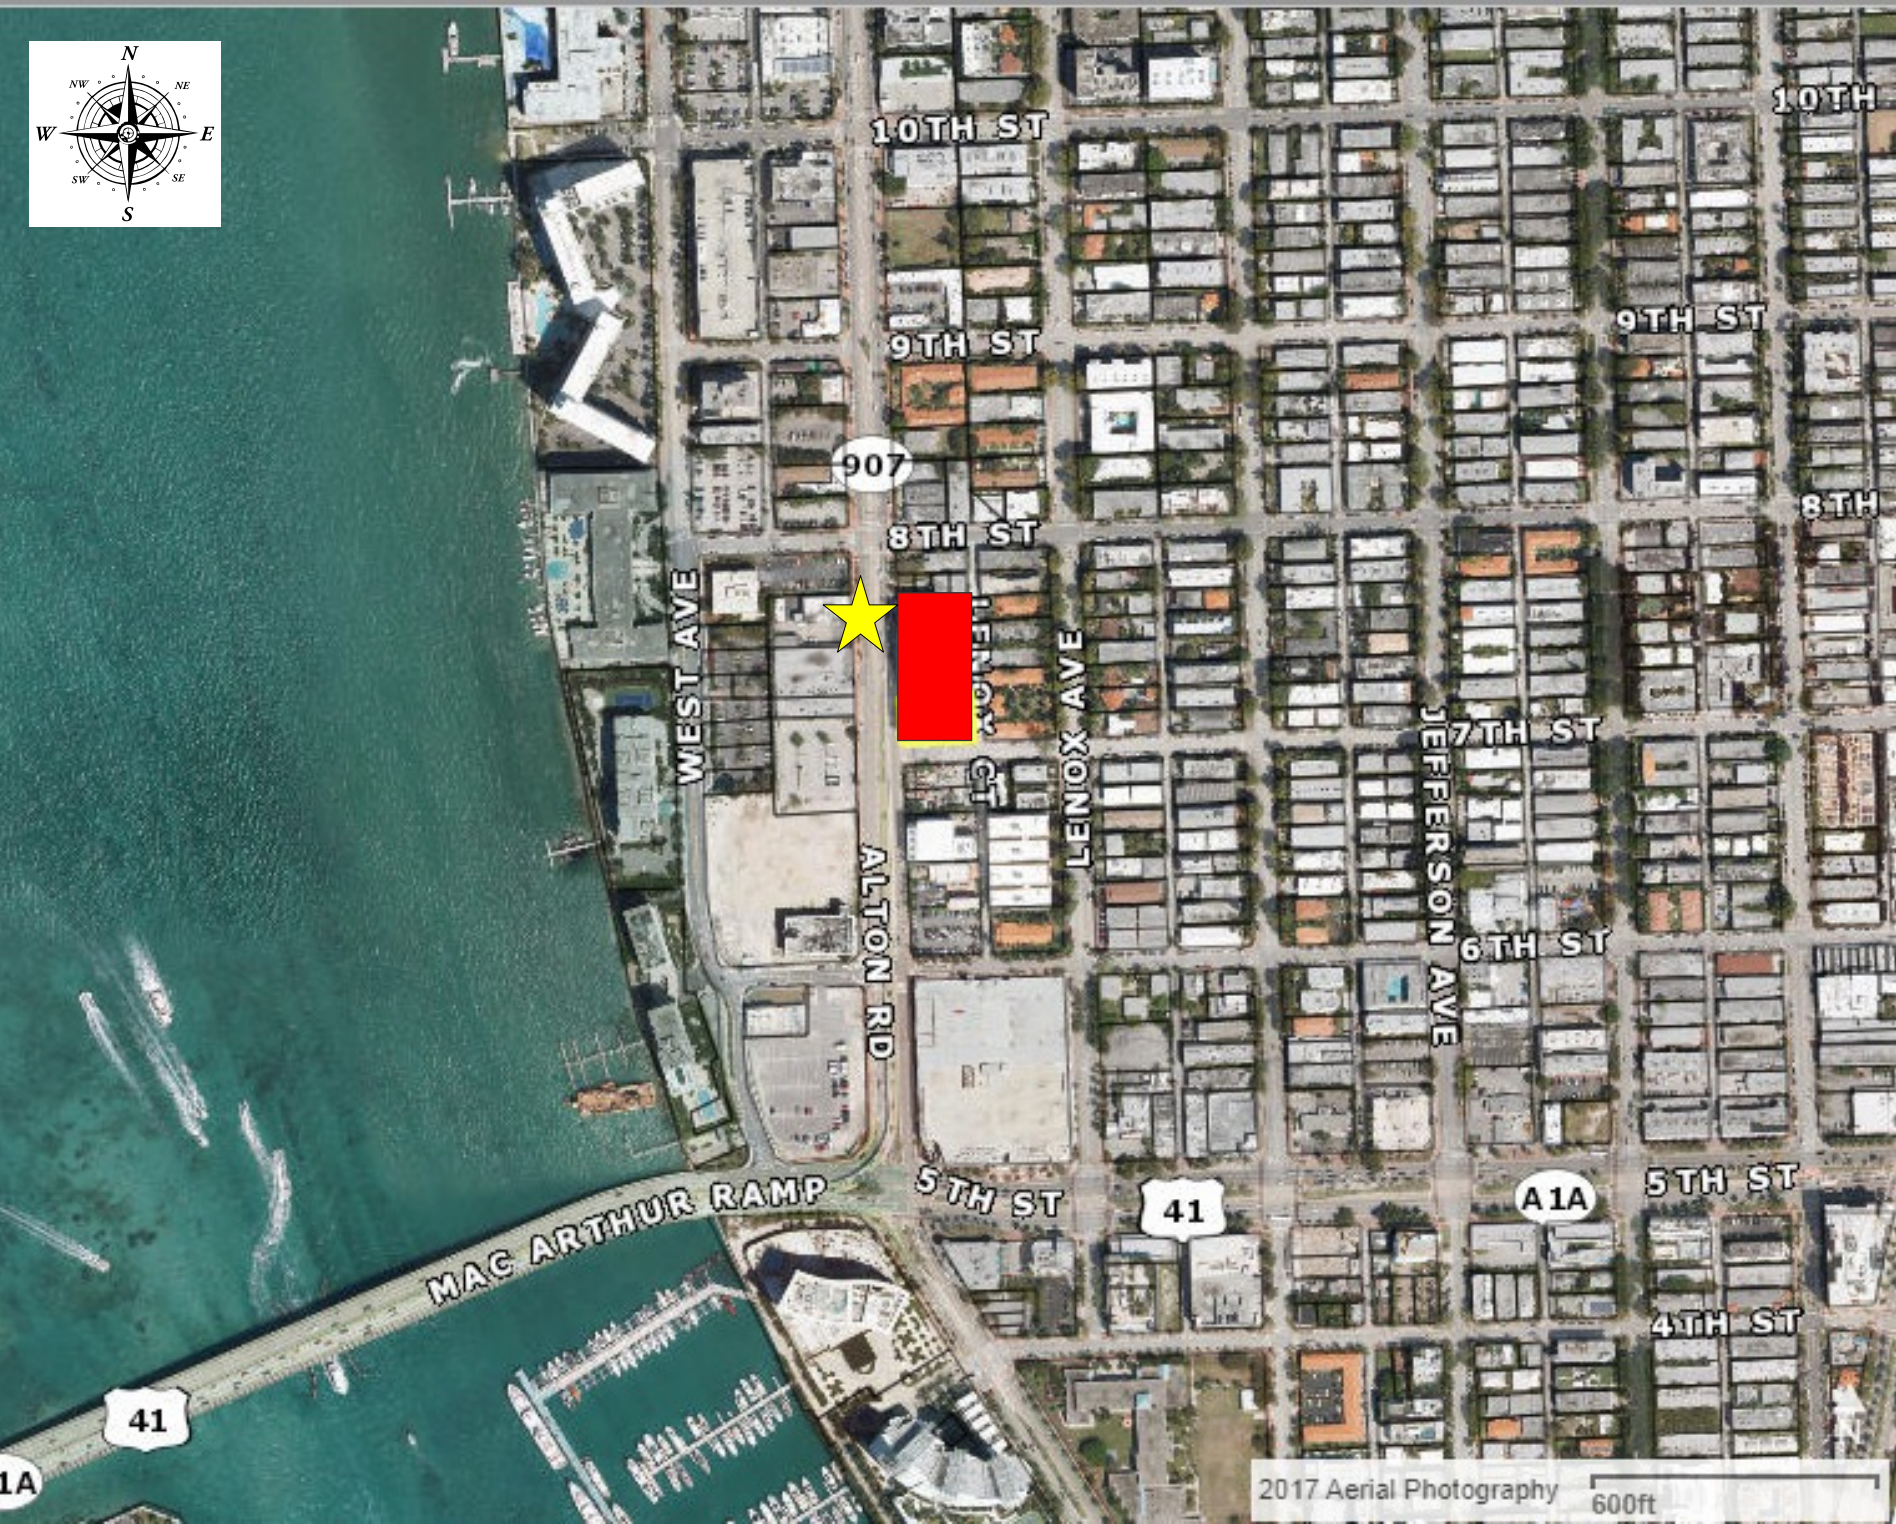

AERIAL SITE PLAN



<div><div><div>GRAPHPLEX</div><div>SIGNS</div><div>Sign Design & Manufacture</div><div>2830 North 28th Terrace • Hollywood, Florida 33020</div></div><div>954.920.0905</div><div>www.graphplex.com</div></div>	<div>CLIENT: BAPTIST HEALTH</div> <div>PROJECT: Upper West Elevation-Illuminated Sign</div> <div>ADDRESS: 709 Alton Road, Miami Beach</div>	<div><input type="checkbox"/> APPROVED AS SUBMITTED BY: _____ DATE: _____</div> <div><input type="checkbox"/> APPROVED AS NOTED BY: _____ DATE: _____</div>	<div>DRAWN BY: VG</div> <div>PM: Brooke Walker</div> <div>SALES: Graphplex</div>
<div>THIS ORIGINAL DRAWING (OR COPY) IS FOR YOUR CONSIDERATION FOR A PROJECT WE ARE PROPOSING FOR YOU. IT IS NOT TO BE COPIED (IN FULL OR PART) OR EXHIBITED TO ANYONE OUTSIDE YOUR ORGANIZATION WITHOUT WRITTEN PERMISSION FROM GRAPHPLEX SIGNS.</div>		<div>DATE: 10/1/2020</div> <div>FILENAME: Baptist Health/ Miami Beach - 709 Alton Road/Baptist Miami Beach-Ext Sign Updates-WEST ELEVATION_HP</div>	<div>PAGE#: 5</div>




Building location





Sign location

STREET MAP

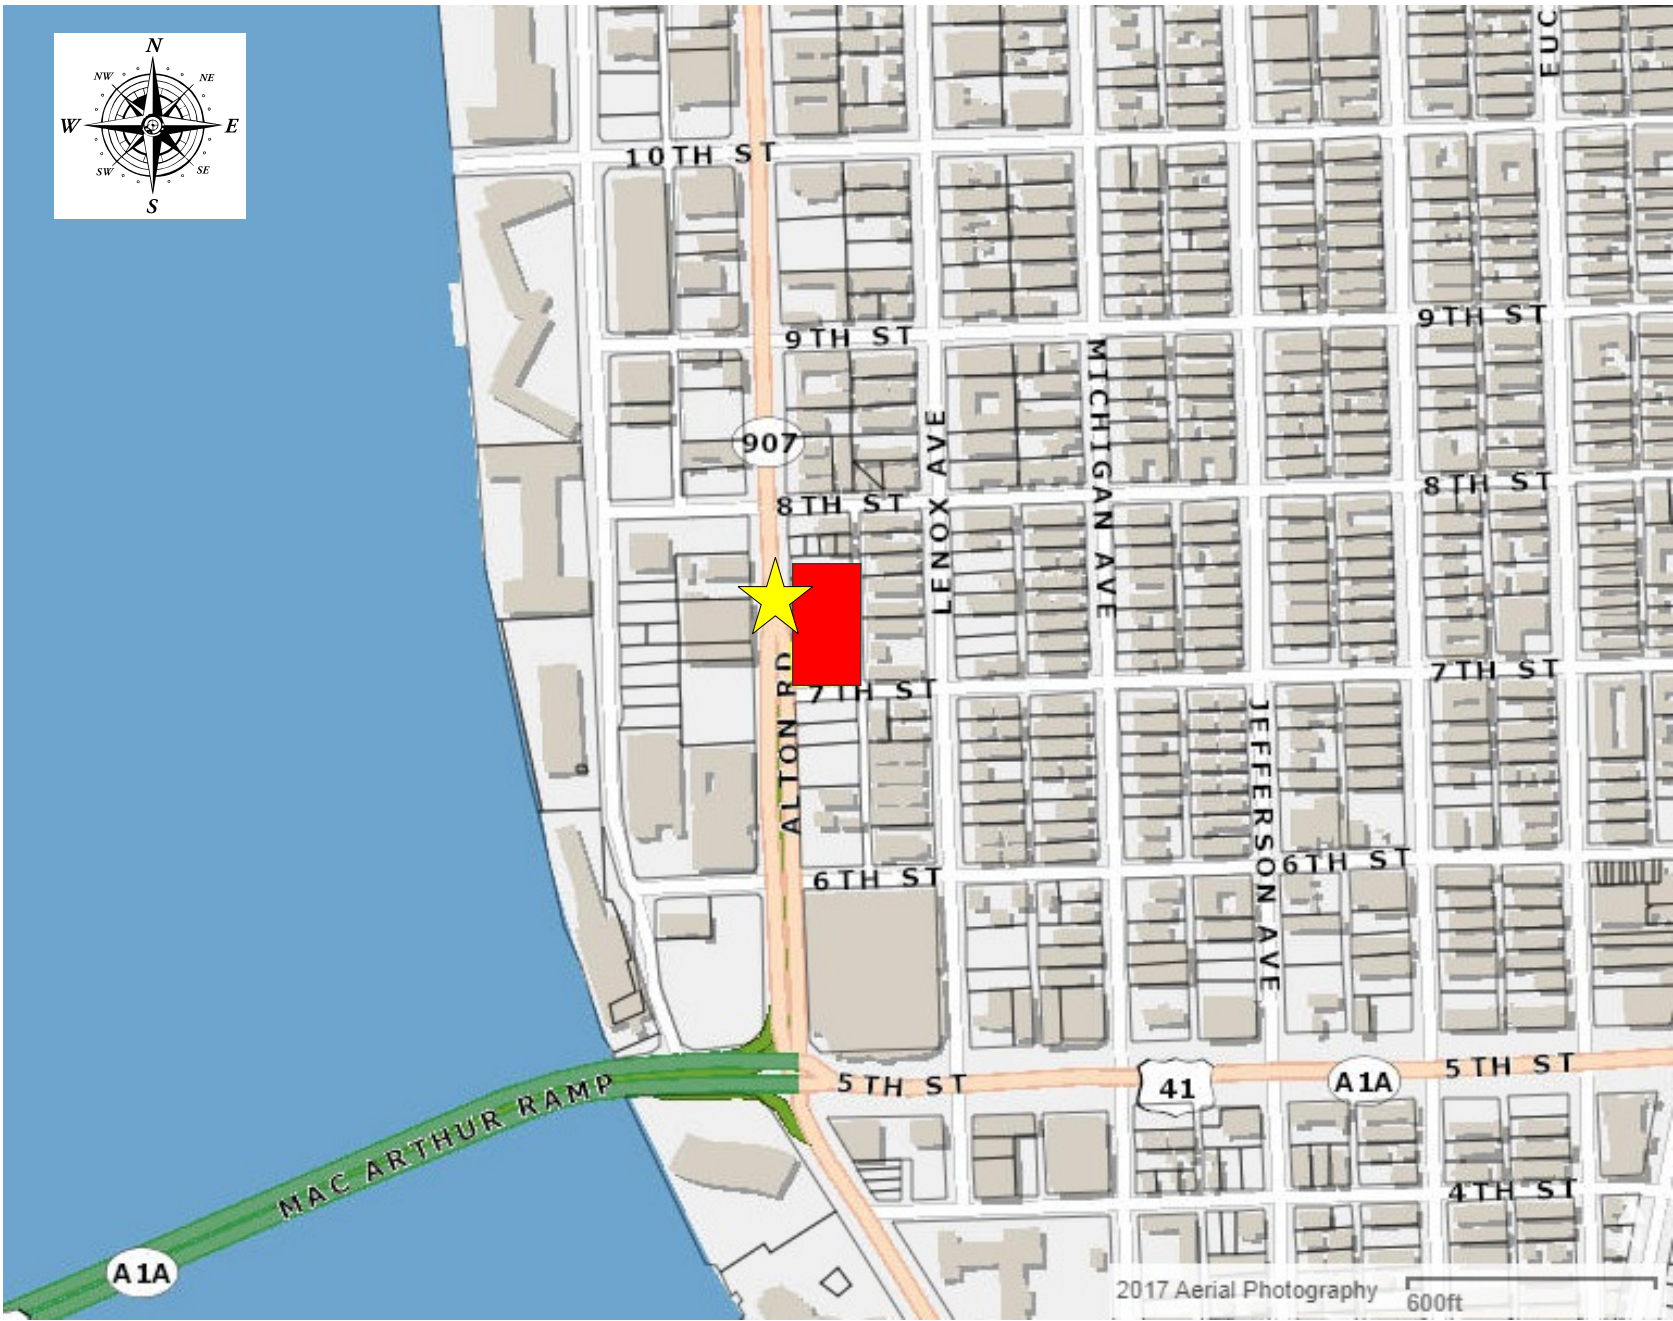

SITE MAP

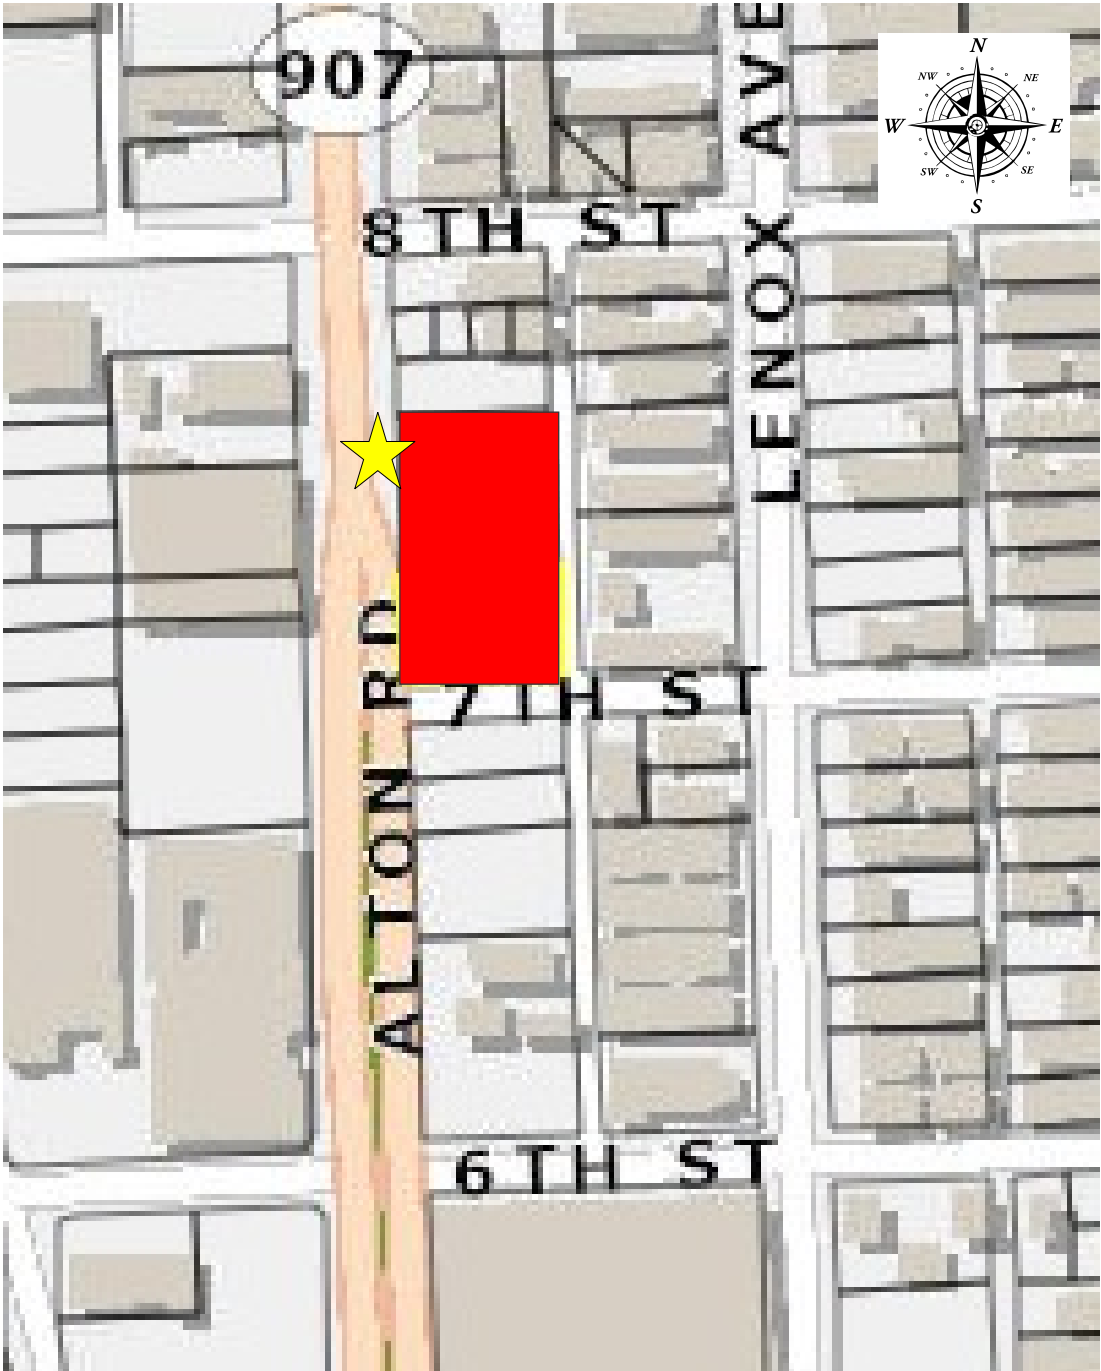

 <p>GRAPHPLEX S I G N S</p> <p>Sign Design & Manufacture 2830 North 28th Terrace • Hollywood, Florida 33020</p> <p>954.920.0905 www.graphplex.com</p>	<p>CLIENT: BAPTIST HEALTH</p> <p>PROJECT: Upper West Elevation-Illuminated Sign</p> <p>ADDRESS: 709 Alton Road, Miami Beach</p>	<div> <input type="checkbox"/> APPROVED AS SUBMITTED BY: _____ </div> <div> <input type="checkbox"/> APPROVED AS NOTED BY: _____ </div> <div> DATE: 10/1/2020 </div> <div> FILENAME: Baptist Health/ Miami Beach - 709 Alton Road/Baptist Miami Beach-Ext Sign Updates-WEST ELEVATION_HP </div>	<p>DRAWN BY: VG</p> <p>PM: Brooke Walker</p> <p>SALES: Graphplex</p>
<p>THIS ORIGINAL DRAWING (OR COPY) IS FOR YOUR CONSIDERATION FOR A PROJECT WE ARE PROPOSING FOR YOU. IT IS NOT TO BE COPIED (IN FULL OR PART) OR EXHIBITED TO ANYONE OUTSIDE YOUR ORGANIZATION WITHOUT WRITTEN PERMISSION FROM GRAPHPLEX SIGNS.</p>			<p>PAGE#: 6</p>