




FOOTPRINT AT SOUTH BOUNDARY LINE

COMPARATIVE ANALYSIS

These Design And Drawings Are The Copyrighted Property Of Revuelta Architecture International P.A. and May Not Be Reproduced Except With Specific Written Consent of the Architect. File: BIMcloud: RA1 - BIM Cloud 25.1 - BIMcloud Basic for ARCHICAD 23.033.2 AMAN HOTEL & RESIDENCES - AMAN HOTEL & RESIDENCES - AMAN HOTEL & RESIDENCES - Date: 1/11/2021

NOT FOR CONSTRUCTION

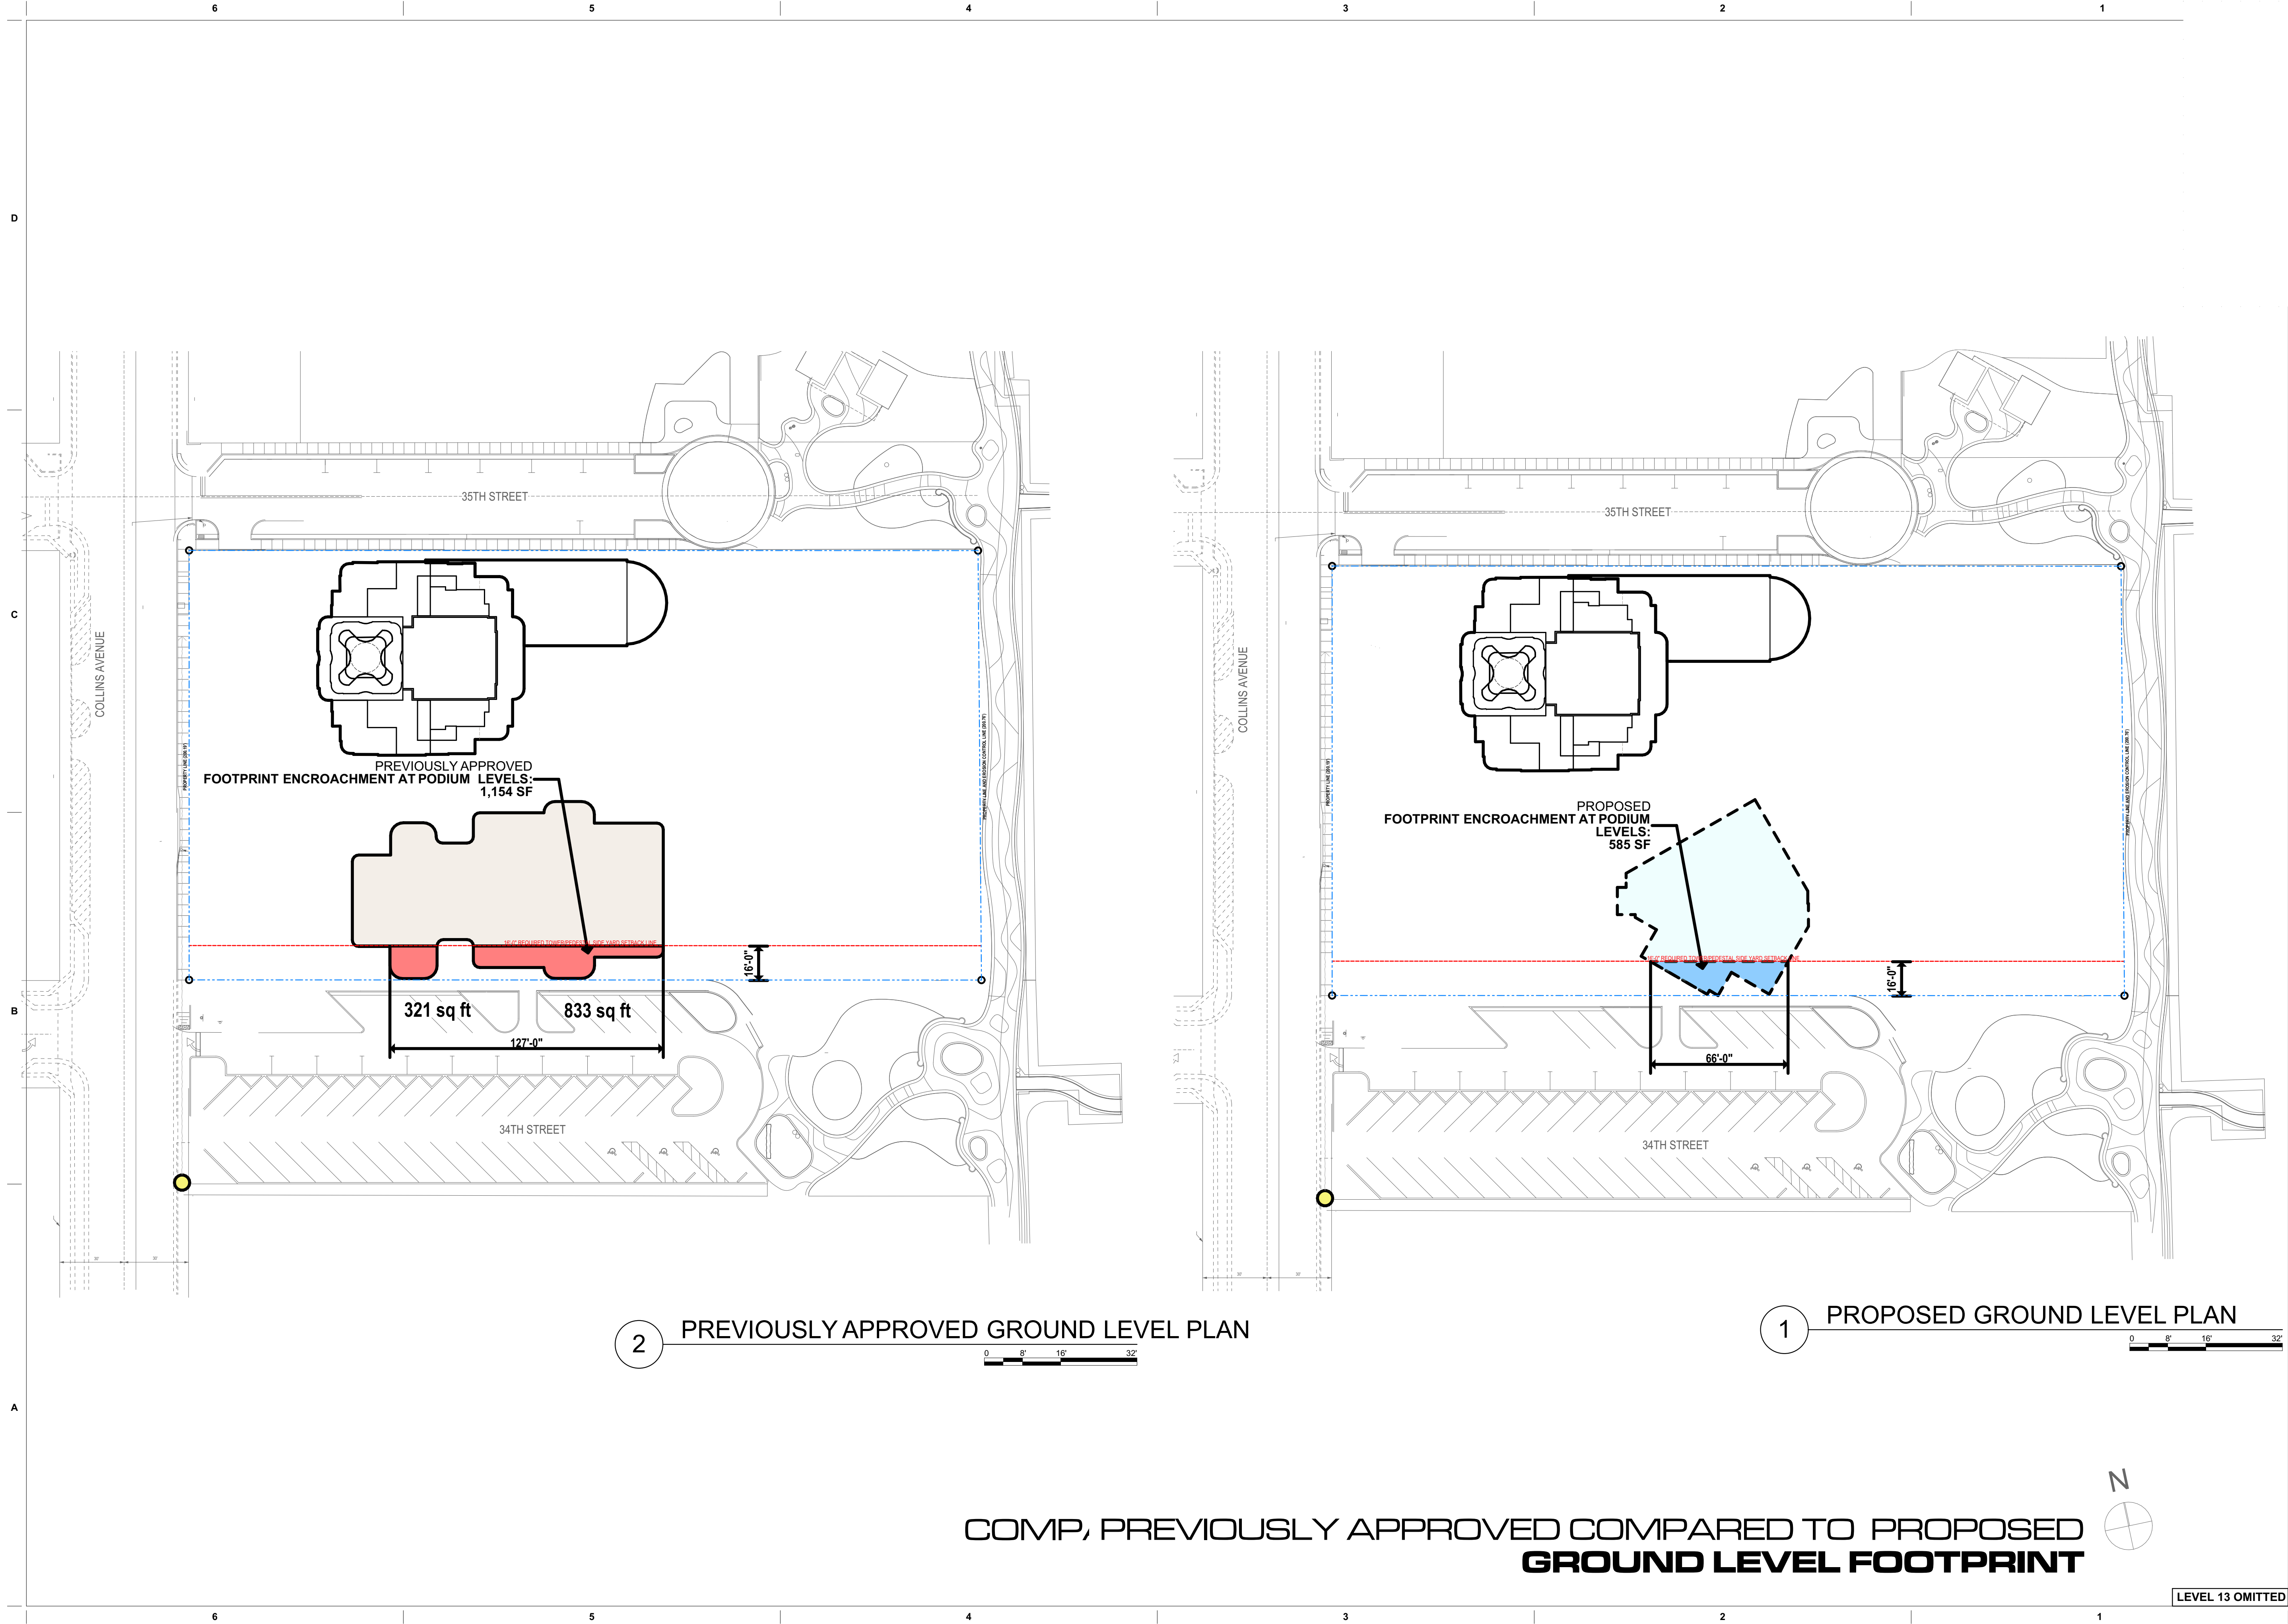

revuelta
architecture
international


Miami
Santiago, Chile
revuelta-architecture.com
2850 SW 27TH AVE
SUITE 110
MIAMI, FL 33133
T. 305.590.5000
F. 305.590.5040

AMAN HOTEL AND RESIDENCE

3425 COLLINS AVE.
MIAMI, FL 33140

Owner Information

OKO GROUP
4100 N.E. 2ND AVENUE
MIAMI, FL 33137
(305) 573-1158

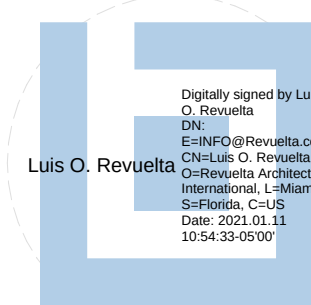

Luis O. Revuelta
AR-0007972

HPB - January 12, 2021

Date
12-14-2020

Scale
AS SHOWN


Project No.
1933

Sheet Name
COMPARED FOOTPRINT
ENCROACHMENT - GROUND
Sheet No.

CA-107

These Design And Drawings Are The Copyrighted Property Of Revuelta Architecture International P.A. and May Not Be Reproduced Except With Specific Written Consent of the Architect. File: BIMcloud: RA1 - BIM Cloud 25.1 - BIMcloud Basic for ARCHICAD 23.033. AMAN HOTEL & RESIDENCES/AMAN HOTEL & RESIDENCES - MAIN - By: luis@revuelta.com - Date: 1/11/2021

NOT FOR CONSTRUCTION

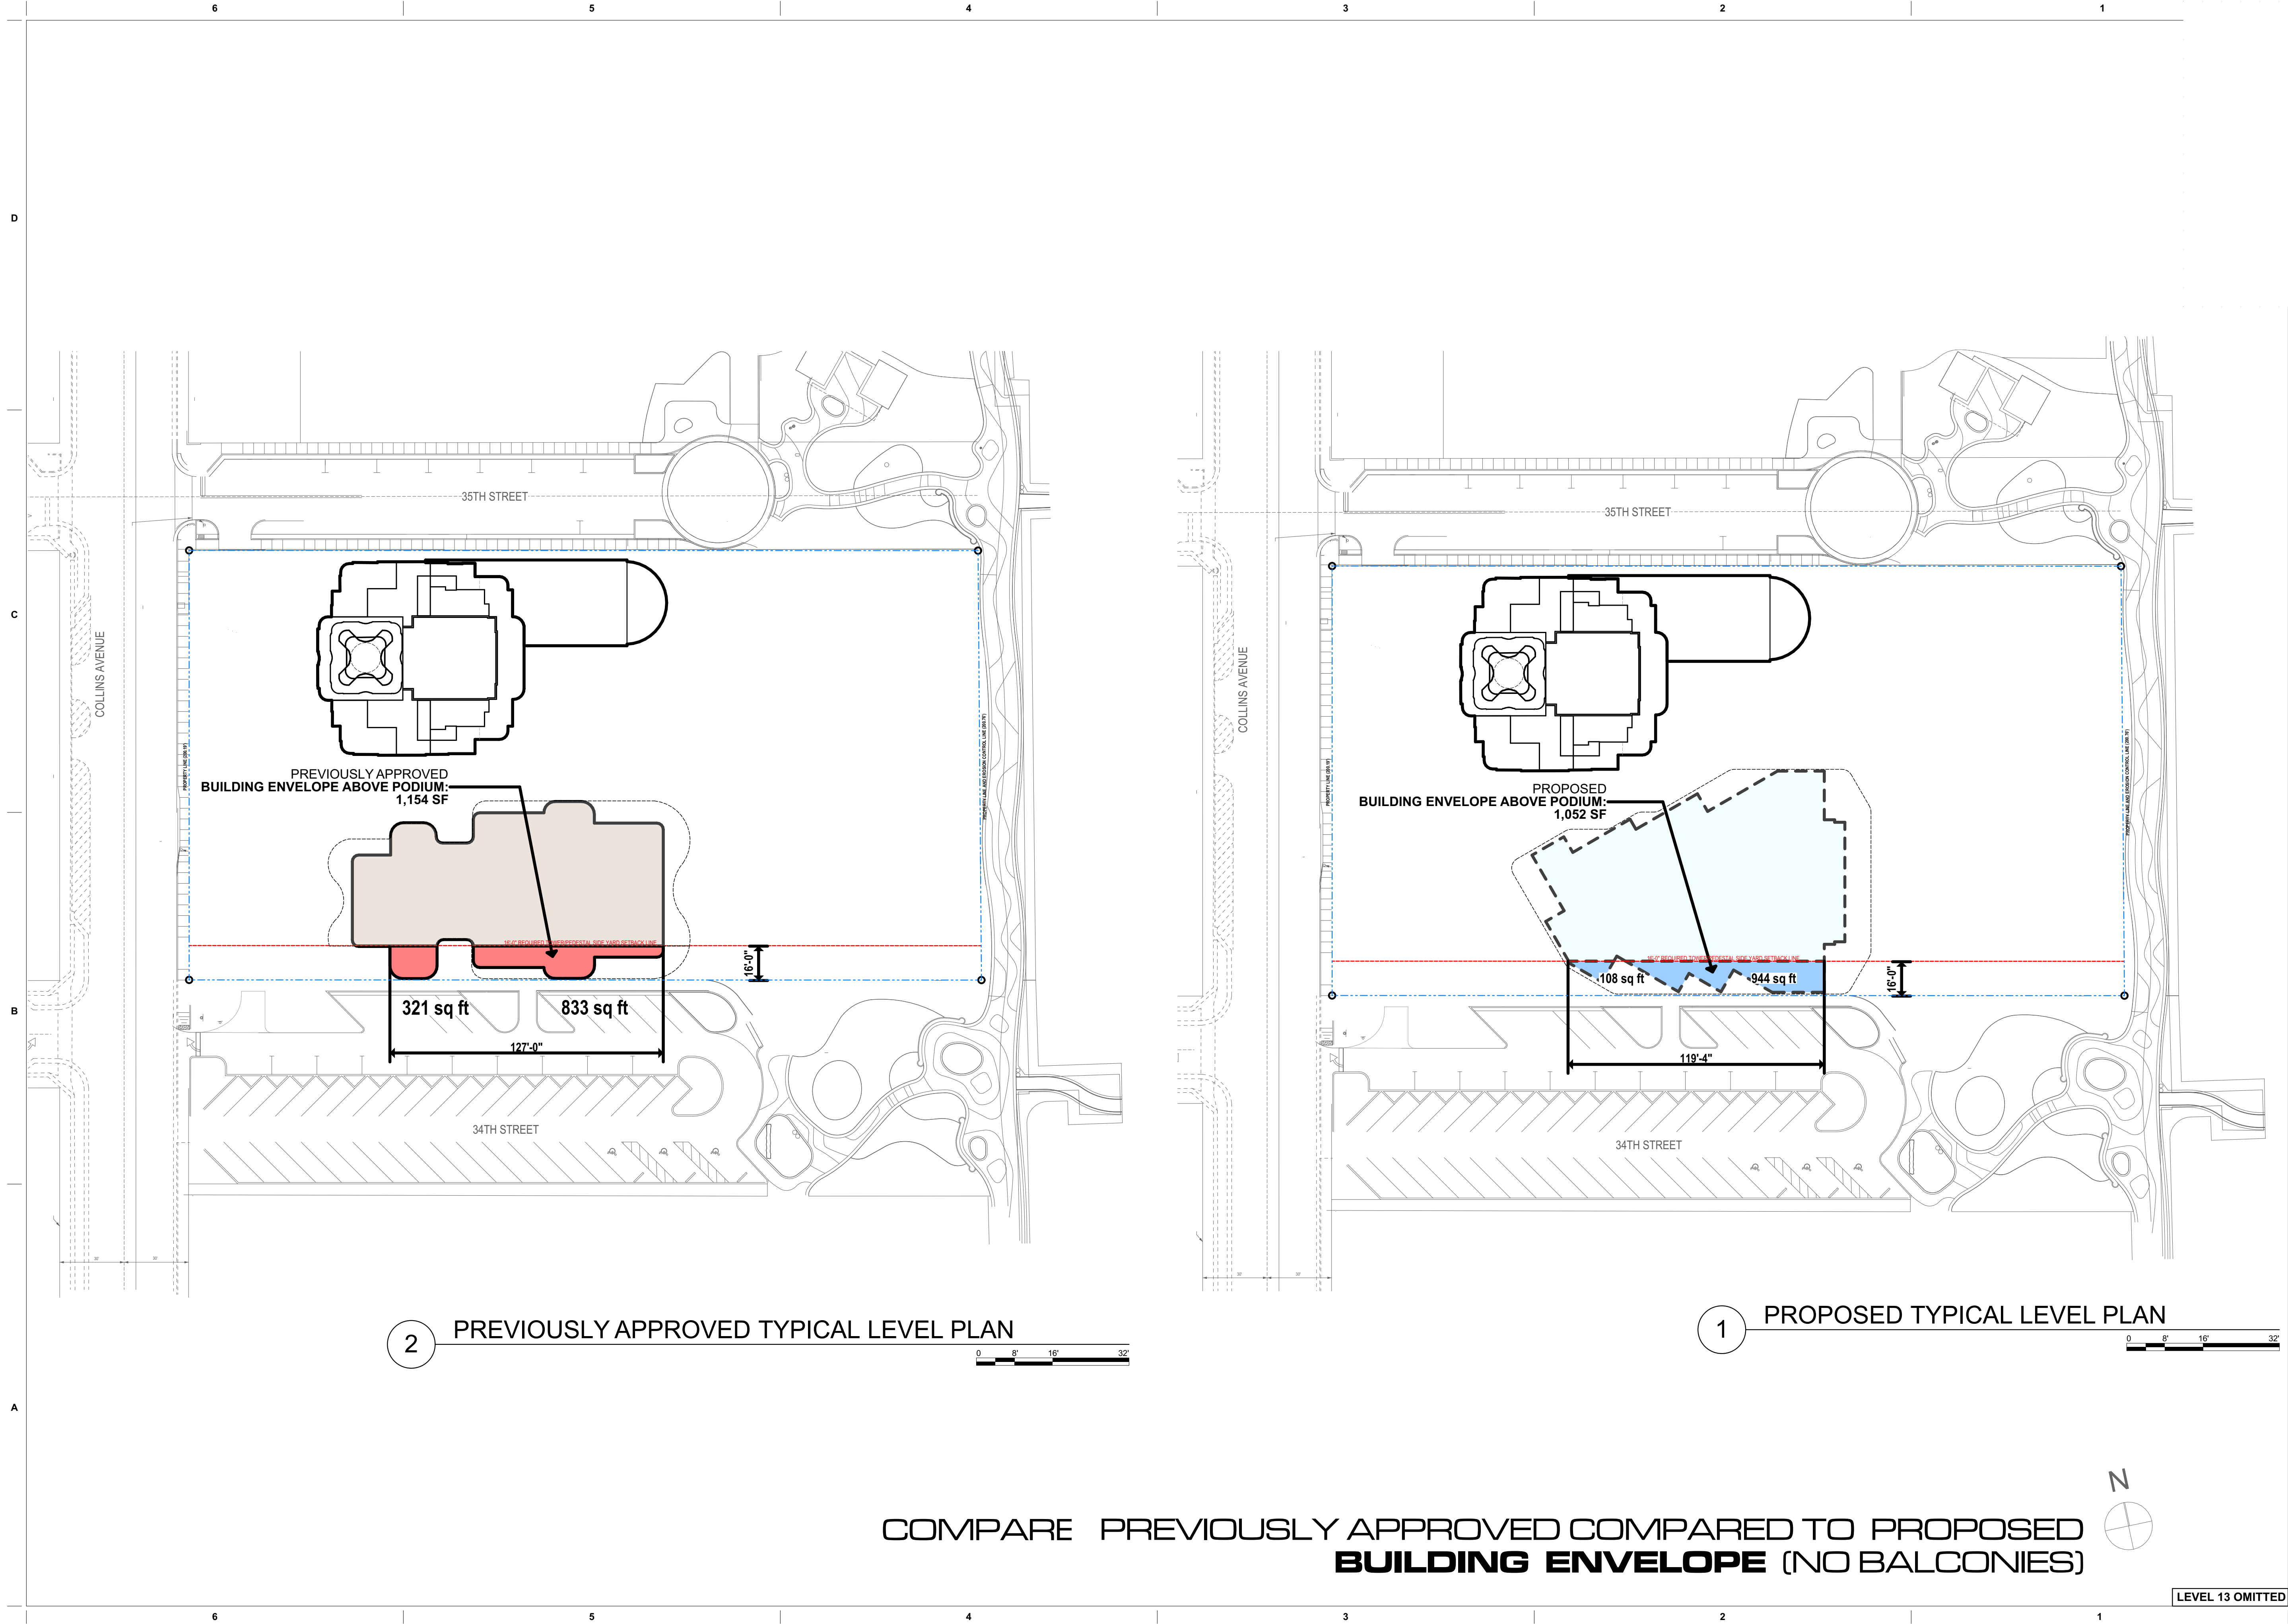

revuelta
architecture
international

Miami
Santiago, Chile
revuelta-architecture.com
2850 SW 27TH AVE
SUITE 110
MIAMI, FL 33133
T. 305.590.5000
F. 305.590.5040

Project
**AMAN HOTEL AND
RESIDENCE**
3425 COLLINS AVE.
MIAMI, FL 33140

Owner Information
OKO GROUP
4100 N.E. 2ND AVENUE
MIAMI, FL 33137
(305) 573-1158

Digitally signed by Luis O.
Revuelta
DN: cn=Luis O. Revuelta,
o=Revuelta Architecture
International, c=US
Date: 2021.01.11
10:55:04-0500

Luis O. Revuelta
AR-0007972

HPB - January 12, 2021

Date
12-14-2020

Scale
AS SHOWN


Project No.
1933

Sheet Name
COMPARED FOOTPRINT
ENGROACHMENT BUILDING
ENVELOPE

CA-108

These Design And Drawings Are The Copyrighted Property Of Revuelta Architecture International P.A. and May Not Be Reproduced Except With Specific Written Consent of the Architect. File: BIMcloud: RA1 - BIMcloud Basic for ARCHICAD 23.1033 - AMAN HOTEL & RESIDENCES/AMAN HOTEL & RESIDENCES - MAIN - By: J. Revuelta - Date: 1/11/2021

NOT FOR CONSTRUCTION

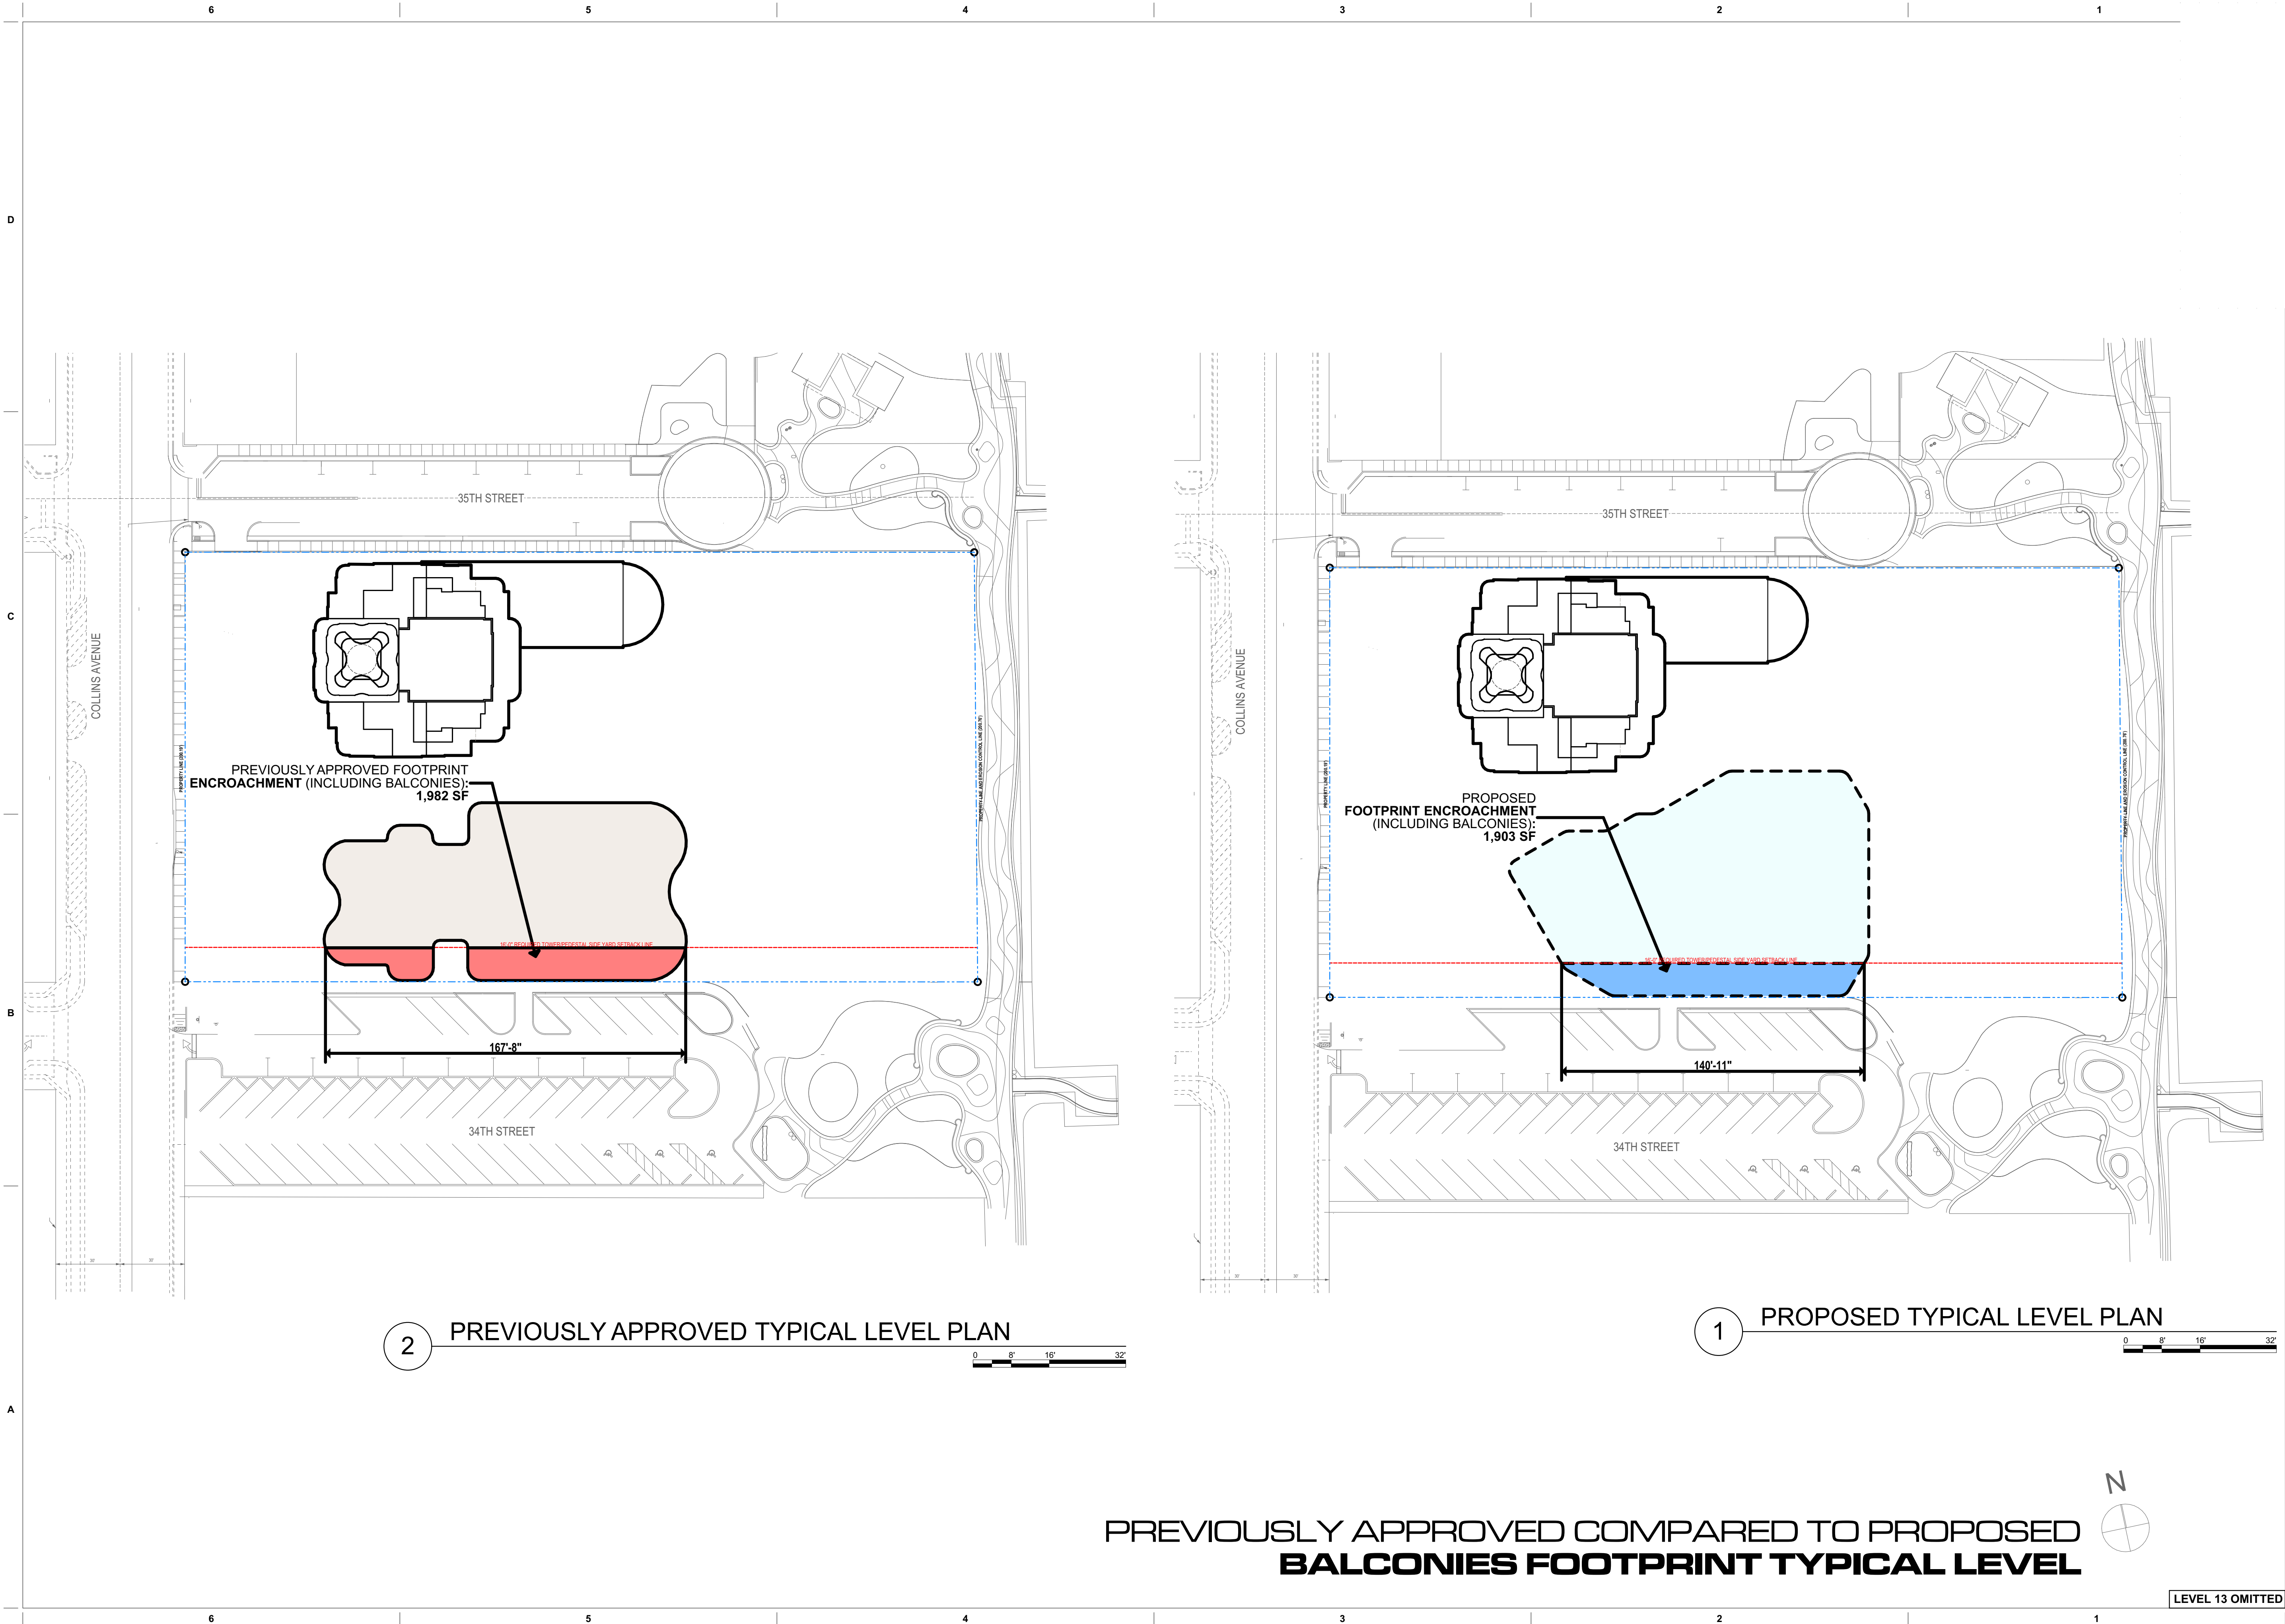

revuelta
architecture
international

Miami
Santiago, Chile
revuelta-architecture.com
2850 SW 27TH AVE
SUITE 110
MIAMI, FL 33133
T. 305.590.5000
F. 305.590.5040

Project
**AMAN HOTEL AND
RESIDENCE**
3425 COLLINS AVE.
MIAMI, FL 33140

Owner Information
OKO GROUP
4100 N.E. 2ND AVENUE
MIAMI, FL 33137
(305) 573-1158

Digitally signed by Luis
O. Revuelta
DN:
CN=Luis O. Revuelta,
O=Revuelta Architecture
International, C=US
Date: 2021.01.12
10:55:31 -0500

Luis O. Revuelta
AR-0007972

HPB - January 12, 2021

Date
12-14-2020


Scale
AS SHOWN

Project No.
1933

Sheet Name
COMPARED FOOTPRINT-
BALCONIES ENCROACHMENT

Sheet No.

CA-109

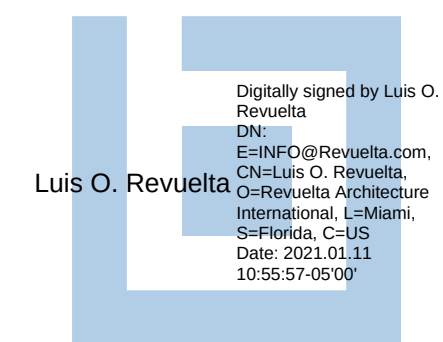


SITE PLANS

PREVIOUSLY APPROVED VERSUS PROPOSED

These Design And Drawings Are The Copyrighted Property Of Revuelta Architecture International P.A. and May Not Be Reproduced, Excerpted, or Used in Any Manner Without the Written Consent of the Architect.
File: BIMcloud: RAL - BIM Cloud 23.1 - BIMcloud Basic for ARCHICAD 23.1033 AMAN HOTEL & RESIDENCES - MAIN - By: Ispiderzoo - Date: 1/11/2021

NOT FOR CONSTRUCTION

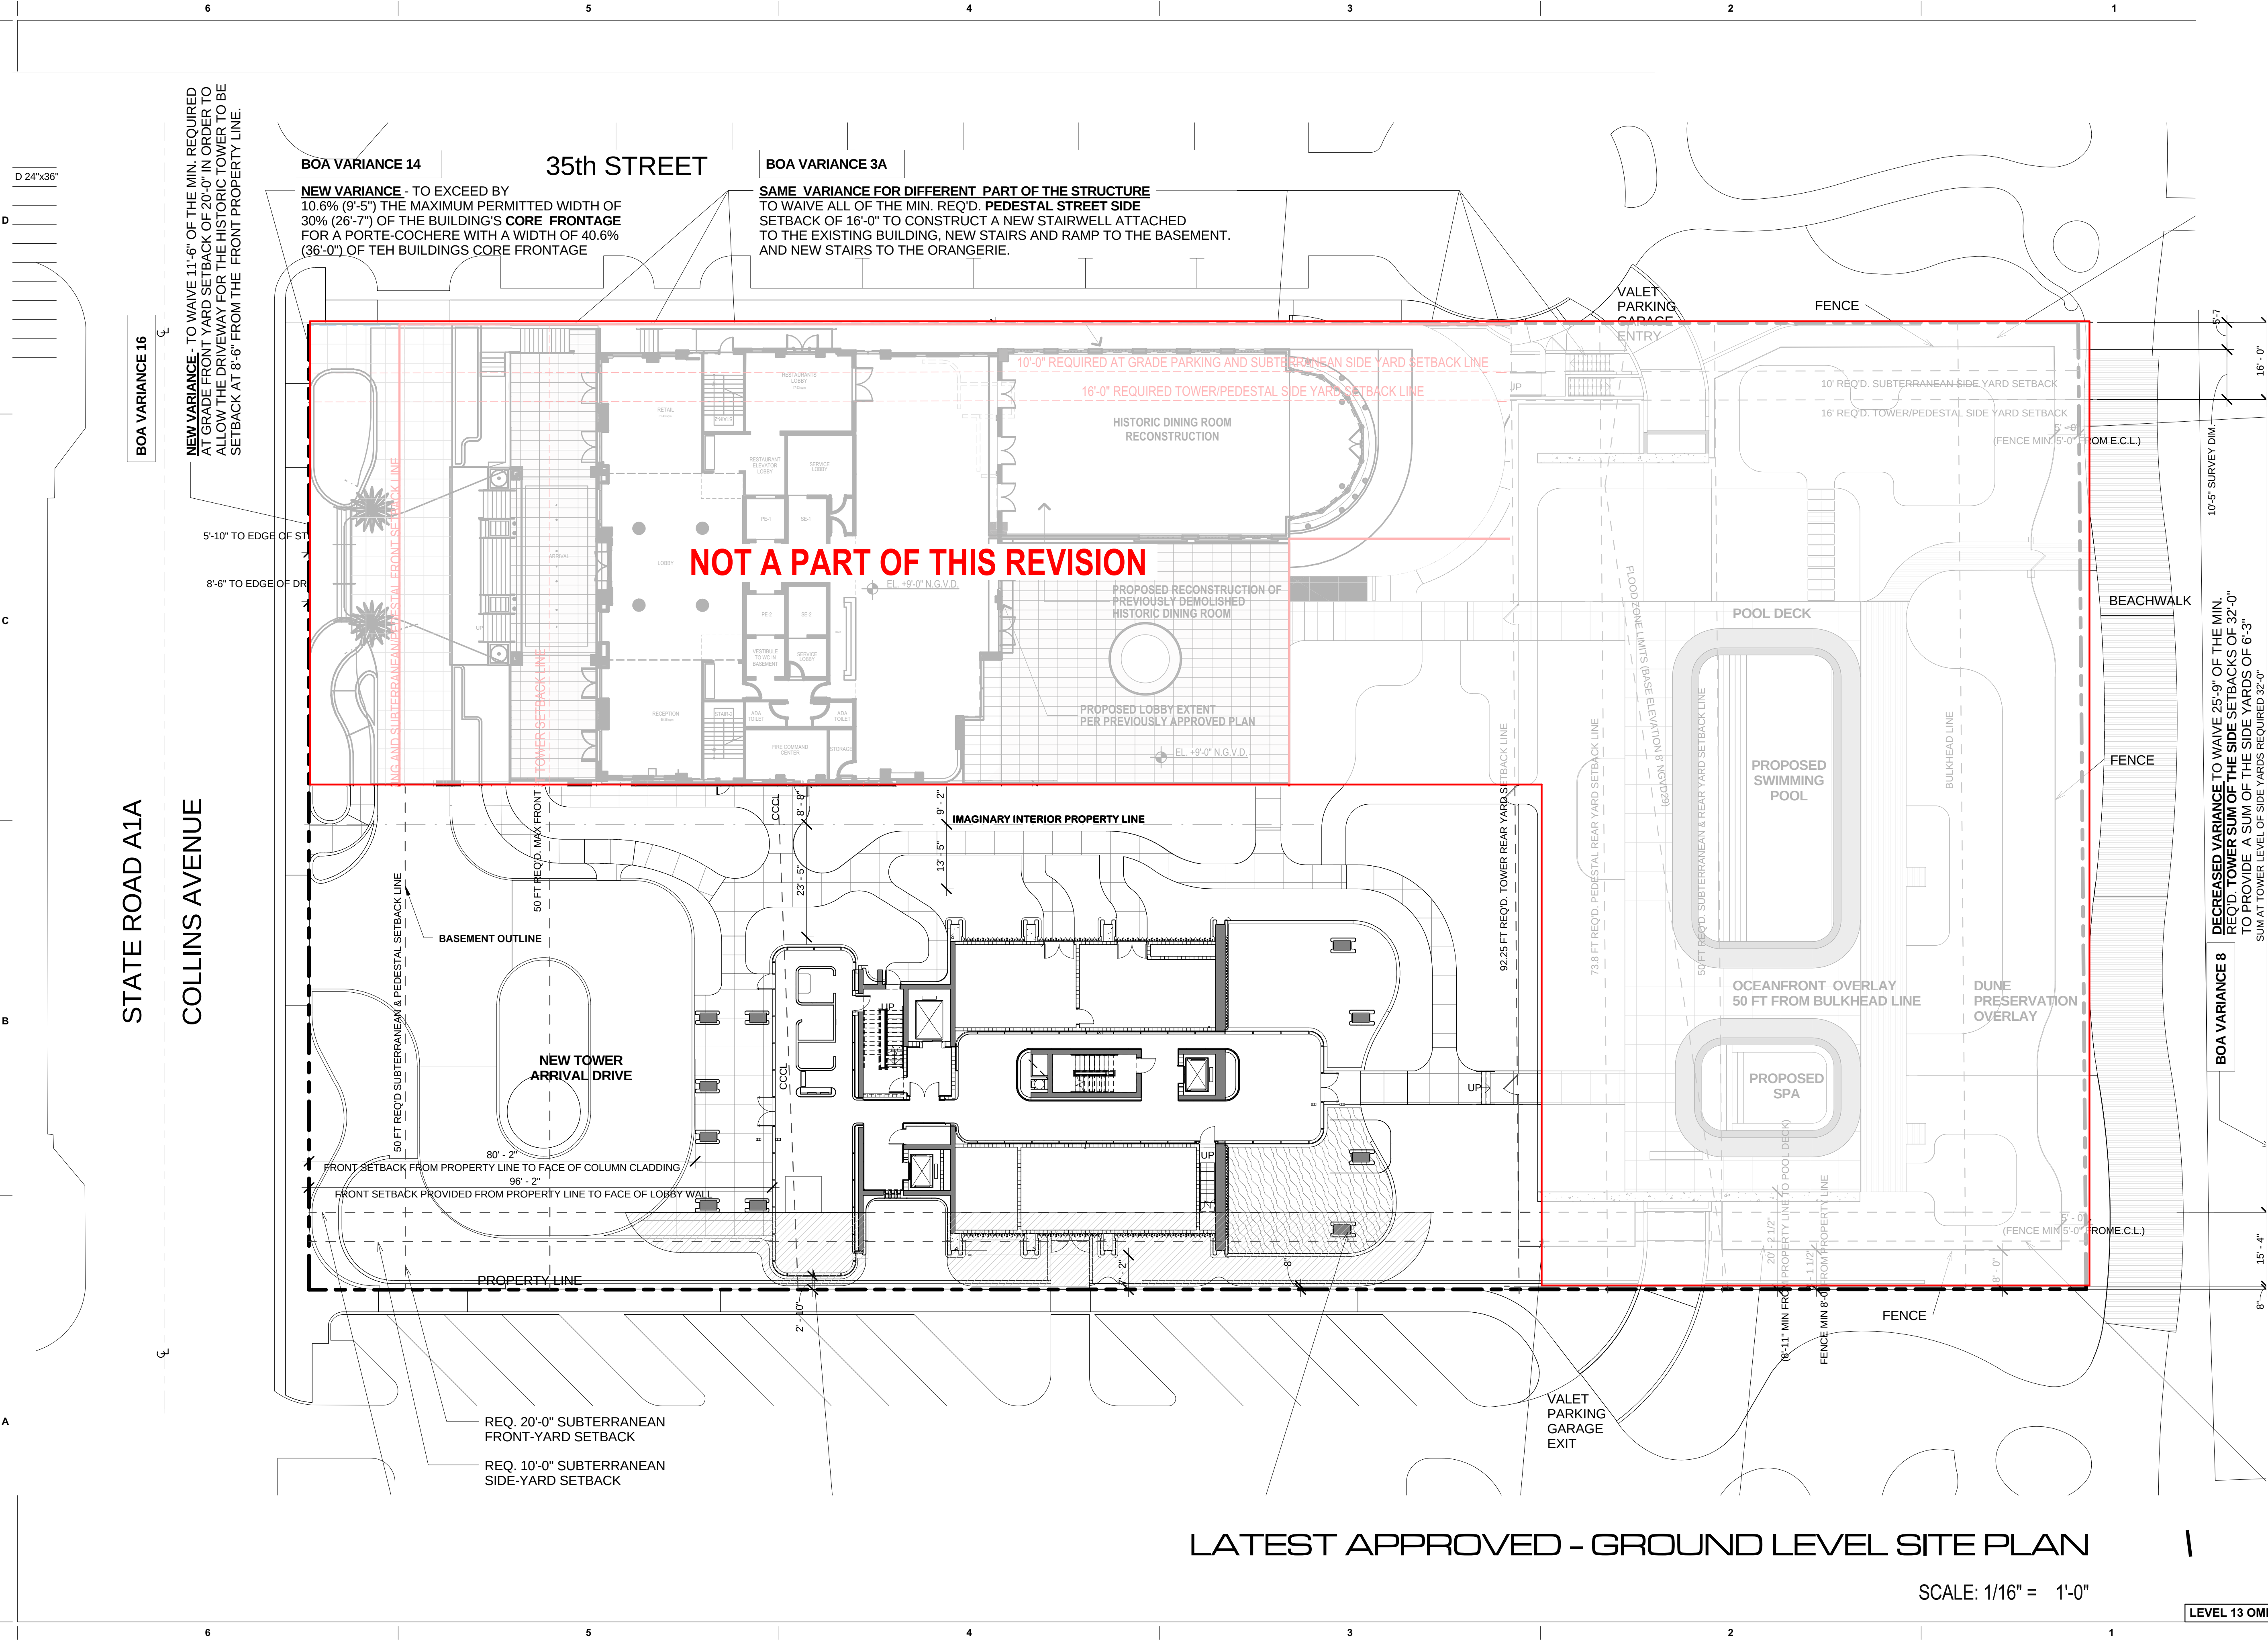

revuelta
architecture
international

Miami
Santiago, Chile
revuelta-architecture.com
2850 SW 27TH AVE
SUITE 110
MIAMI, FL 33133
T. 305.590.5000
F. 305.590.5040

Project
**AMAN HOTEL AND
RESIDENCES**
3425 COLLINS AVE.
MIAMI, FL 33140

Owner Information
OKO GROUP
4100 N.E. 2ND AVENUE
MIAMI, FL 33137
(305) 573-1158
Revisions

Digitally signed by Luis O. Revuelta
DN: cn=Luis O. Revuelta, o=Revuelta Architecture International, ou=Revuelta Architecture International, c=US
Date: 2021.01.11 10:52:52-05'00'


Luis O. Revuelta
AR-0007972

HPB - January 12, 2021

Date
12-14-2020
Scale
AS SHOWN
Project No.
1933

Sheet Name
LATEST APPROVED - GROUND
LEVEL SITE PLAN
Sheet No.

A-100.A

 

SCALE: 1/16" = 1'-0"

These Design And Drawings Are The Copyrighted Property Of Revellula Architecture International P.A. and May Not Be Reproduced Except with Specific Written Consent of the Architect. The Contractor Must Verify All Dimensions Of This Job And Be Responsible For Same. Reporting Any Discrepancies To The Architects Before Commencing Work. Drawings Not To Be Scaled. The BIMcloud RAI - BIM Cloud 2.1 - BIMcloud Basic for ARCHICAD 29.1933. AUNAN HOTEL & RESIDENCES/AUNAN HOTEL & RESIDENCES - MAIN - By: 17/11/2021

SCALE: 1/16" = 1'-0"

 Digitally signed by Luis O. Revuelta
DN:
c=US, o=Luis O. Revuelta,
ou=California Architects
Registration Board,
st=California, cn=Luis
O. Revuelta, email=LO
10.58.21.06.09

Luis O. Revuelta

AR-000792

HPB - January 12, 2021

Date
12-14-2020
Scale
AS SHOWN
Project No.
1933

Sheet Name
PROPOSED - BASEMENT LEVEL
- 2 FLOOR PLAN
Sheet No.

A-100.2.P




The Contractor shall sign and verify all dimensions of the job and be responsible for any discrepancies to the architects before commencing work. Drawings Not to be Scaled.
File: BIMcloud: RAI - BIMcloud Basic for ARCHICAD 23/1933_AMAN HOTEL & RESIDENCES - MAIN - By bpederzoli - Date: 1/11/2021

These Design And Drawings Are The Copyrighted Property Of Revuelta Architecture International P.A. and May Not Be Reproduced Except with Specific Written Consent of the Architect.
File: BIMcloud: P.A.I. - BIM Cloud 23_1 - BIMcloud Basic for ARCHICAD 23_1033_ AMAN HOTEL & RESIDENCES - MAIN - By: Isidor Zola - Date: 11/11/2021


NOT FOR CONSTRUCTION

COLLINS AVENUE

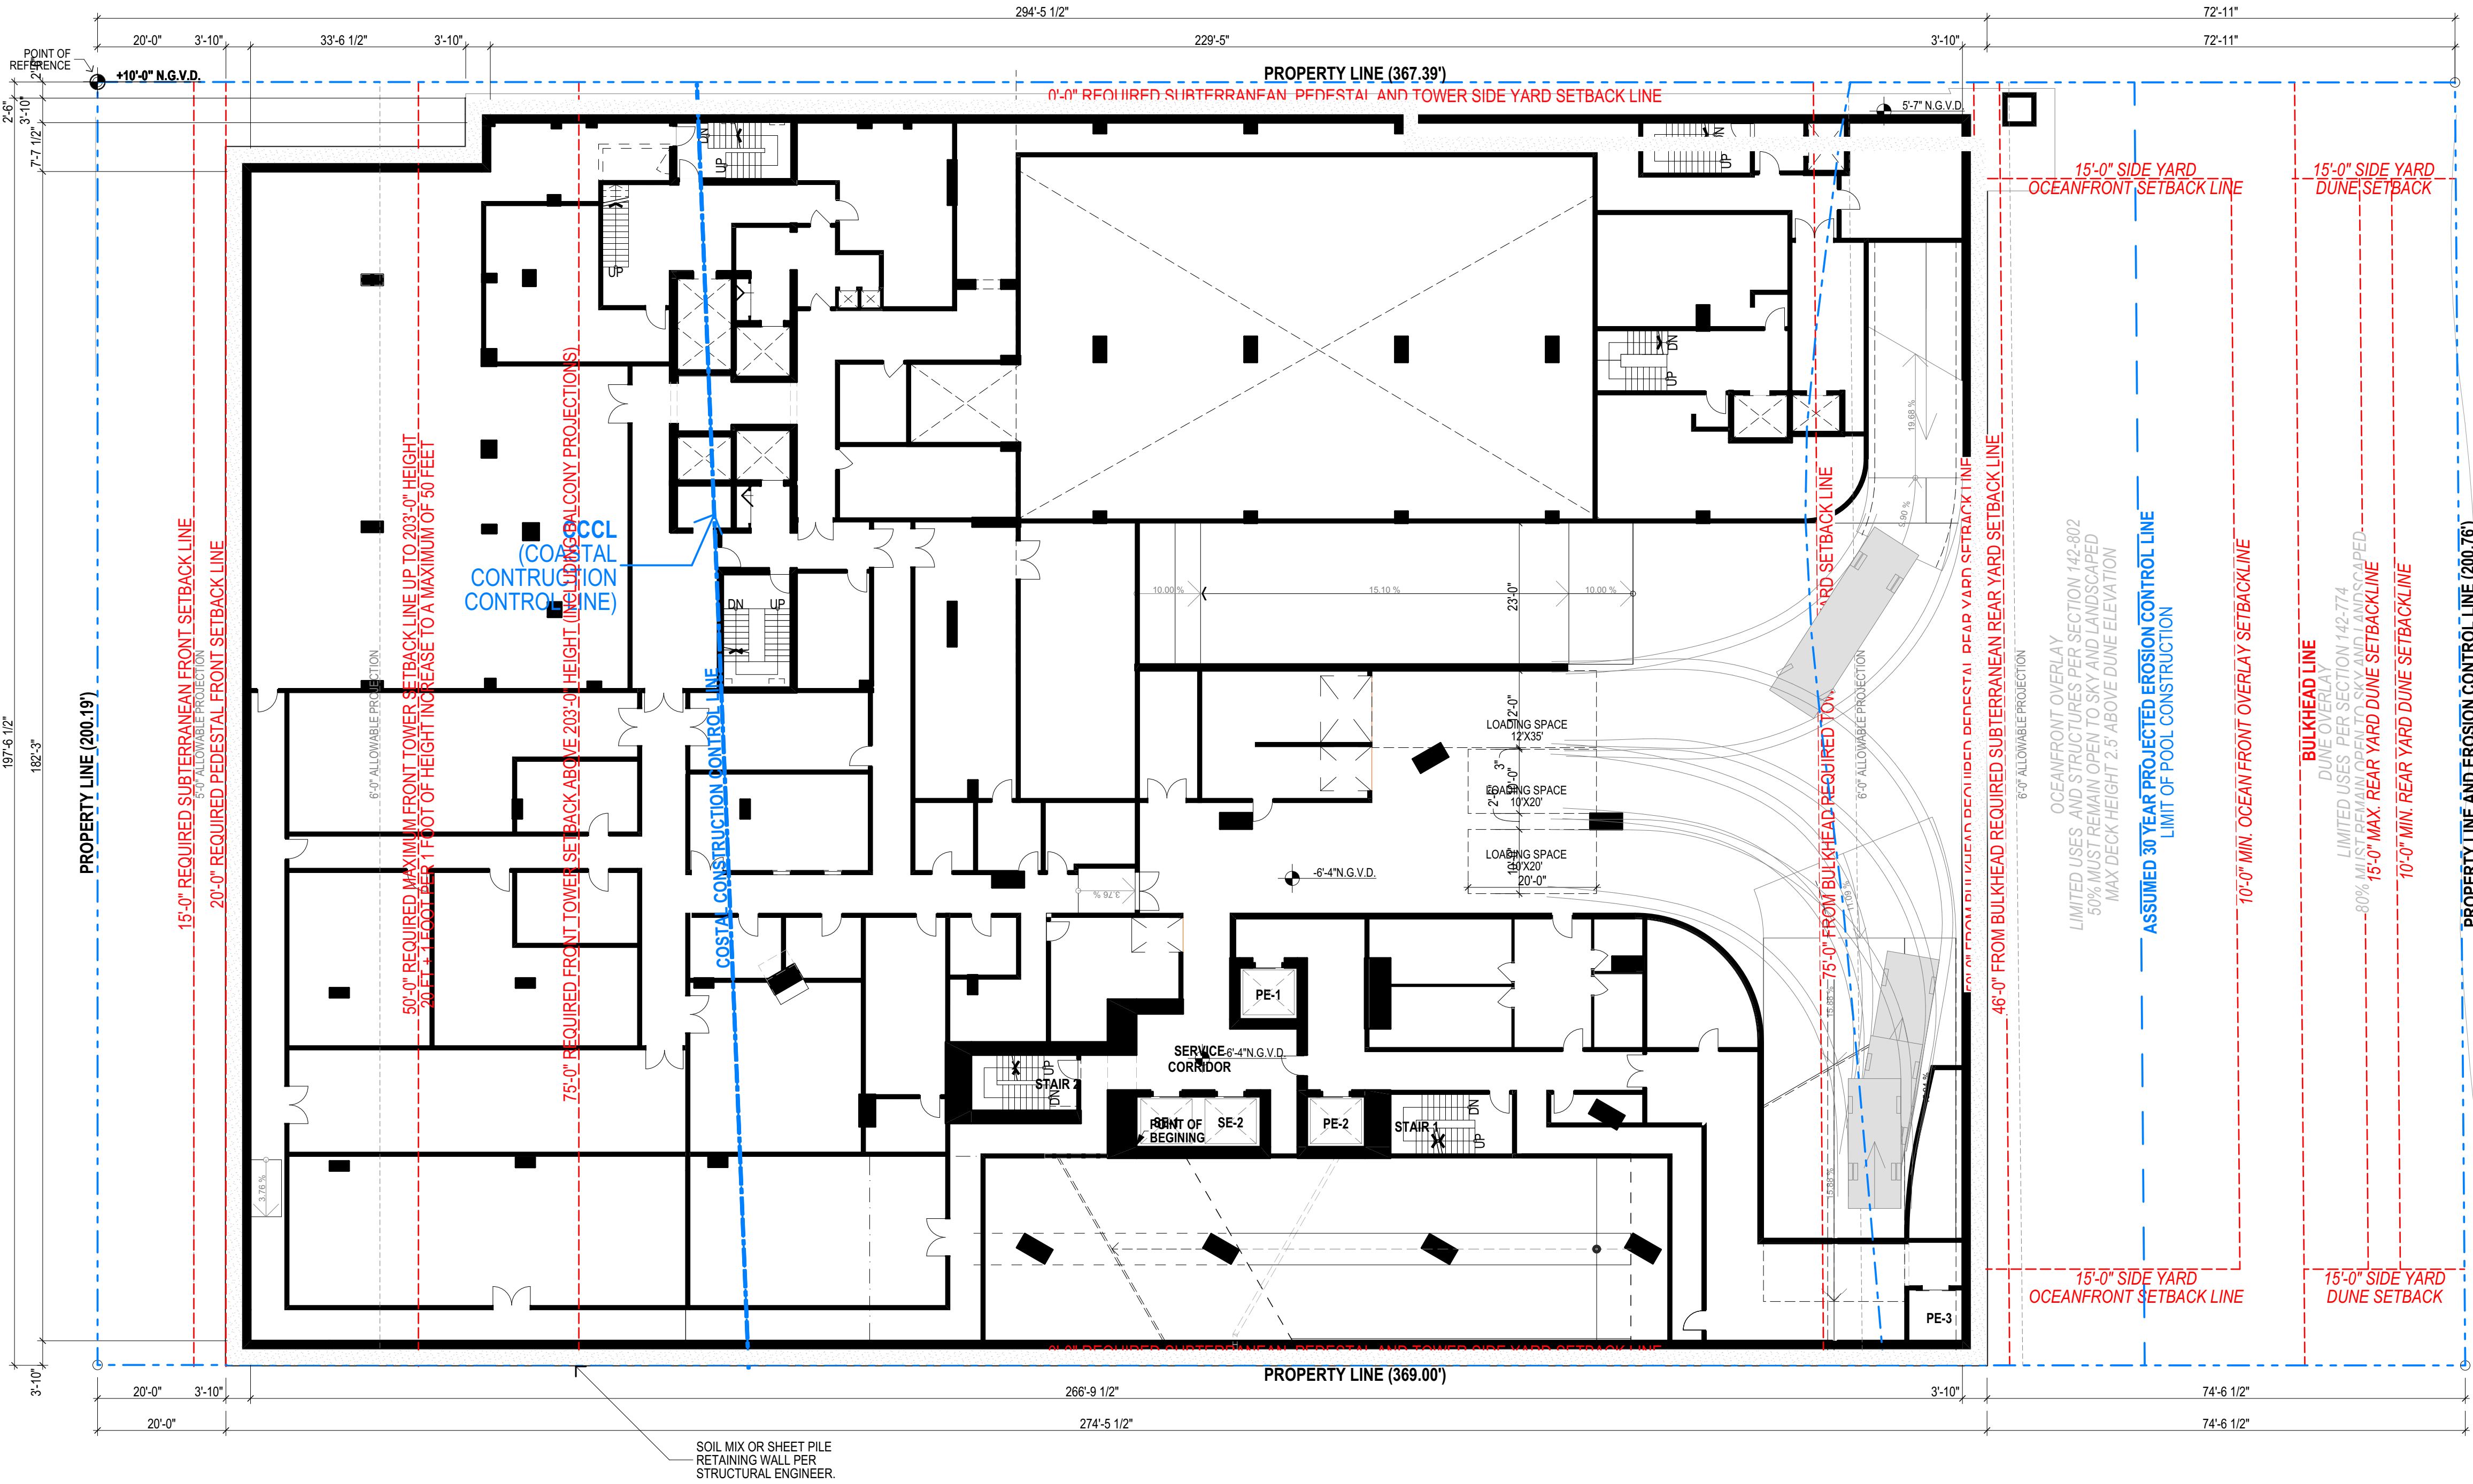

PROPOSED - BASEMENT LEVEL -1 FLOOR PLAN

SCALE: 1/16" = 1'-0"

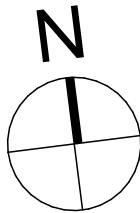

LEVEL 13 OMITTED

PROPOSED

revuelta
architecture
international

Miami
Santiago, Chile
revuelta-architecture.com
2950 SW 27TH AVE
SUITE 110
MIAMI, FL 33133
T. 305.590.5000
F. 305.590.5040

Project
AMAN HOTEL AND
RESIDENCE
3425 COLLINS AVE.
MIAMI, FL 33140

Owner Information
OKO GROUP
4100 N.E. 2ND AVENUE
MIAMI, FL 33137
(305) 573-1158




Luis O. Revuelta
AR-0007972

HPB - January 12, 2021

Date
12-14-2020
Scale
AS SHOWN
Project No.
1933

Sheet Name
PROPOSED - BASEMENT LEVEL
-1 FLOOR PLAN
Sheet No.

A-100.1.P

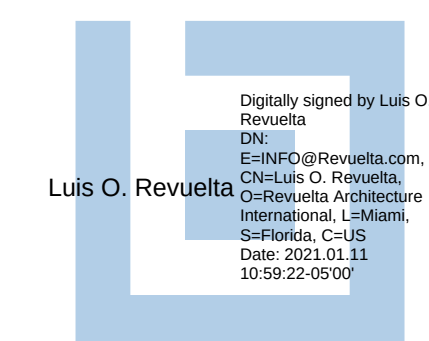


AMAN RESIDENCES

BUILDING PLANS, ELEVATIONS AND SECTIONS

These Design And Drawings Are The Copyrighted Property Of Revuelta Architecture International P.A. and May Not Be Reproduced Except with Specific Written Consent of the Architect.
File: BIMcloud: AR-201.P - BIMcloud Basic for ARCHICAD 23.0333 - AMAN HOTEL & RESIDENCES/AMAN HOTEL & RESIDENCES - MAIN - By: luis@revuelta.com - Date: 11/11/2021

NOT FOR CONSTRUCTION

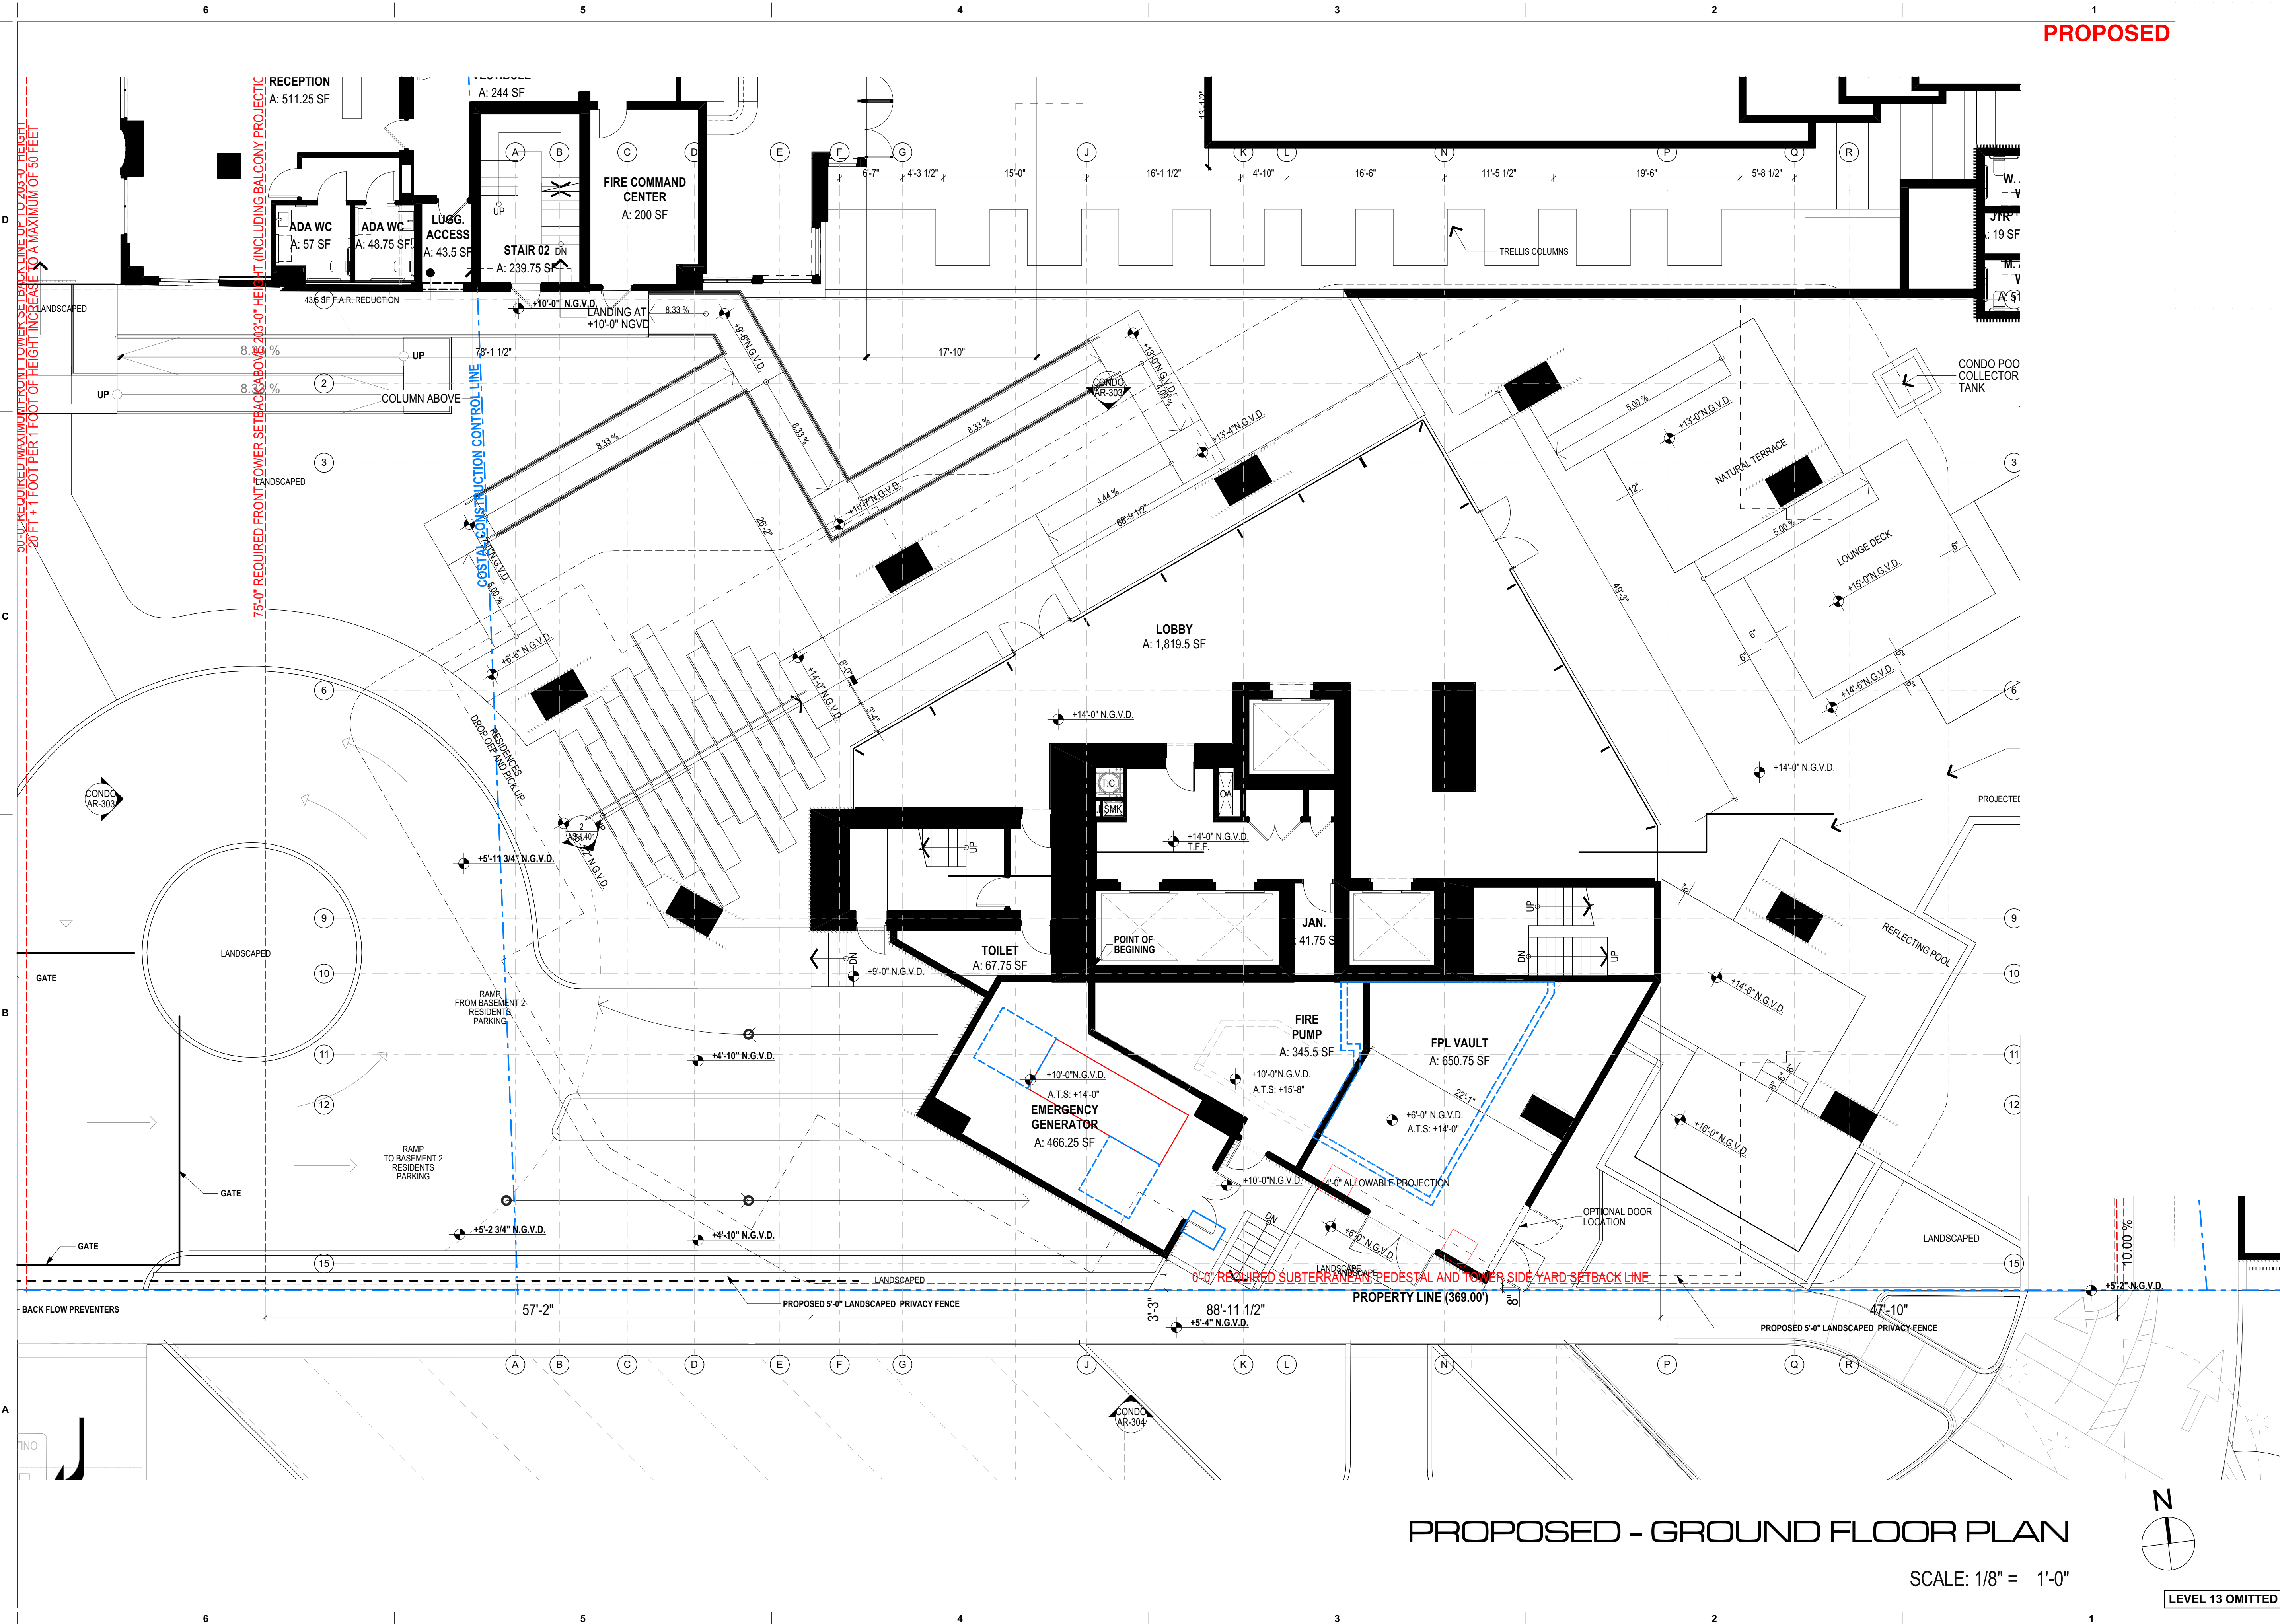

PROPOSED

revuelta
architecture
international

Miami
Santiago, Chile
revuelta-architecture.com
2850 SW 27TH AVE
SUITE 110
MIAMI, FL 33133
T: 305.590.5000
F: 305.590.5040

AMAN HOTEL AND RESIDENCE

3425 COLLINS AVE.
MIAMI, FL 33140

Owner Information

OKO GROUP
4100 N.E. 2ND AVENUE
MIAMI, FL 33137
(305) 573-1158



Luis O. Revuelta
AR-0007972

HPB - January 12, 2021

Date
12-14-2020

Scale
AS SHOWN

Project No.
1933

Sheet Name
PROPOSED - GROUND FLOOR
PLAN

Sheet No.
AR-201.P



Miami
Santiago, Chile
revuelta-architecture.com
2950 SW 27TH AVE.
SUITE 110
MIAMI, FL 33133
T. 305.590.5000
F. 305.590.5040

**AMAN HOTEL AND
RESIDENCE**
3425 COLLINS AVE.

Owner Information
KO GROUP
E. 2ND AVENUE
MIAMI, FL 33137
(305) 573-1158

Digitally signed by Luis O. Revuelta
DN:
E=INFO@Revuelta.com,
CN=Luis O. Revuelta,
O=Revuelta Architecture
International, L=Miami,
S=Florida, C=US
Date: 2021.01.11
11:00:29-05'00'

Luis O. Revuelta
AR-0007972


HPB - January 12, 2021

Date
12-14-2020
Scale
AS SHOWN
Project No.
1933

Sheet Name
PROPOSED - LEVEL 2 FLOOR
PLAN
Sheet No.
AR-202.P

These Design And Drawings Are The Copyrighted Property Of Revuelta Architecture International P.A. and May Not Be Reproduced Except with Specific Written Consent of the Architect. File: BIMcloud: RAU - BIM Cloud 25.1 - BIMcloud Basic for ARCHICAD 23.033. AMAN HOTEL & RESIDENCES (AMAN HOTEL & RESIDENCES - MAIN). By: [redacted] - Date: 1/11/2021

NOT FOR CONSTRUCTION

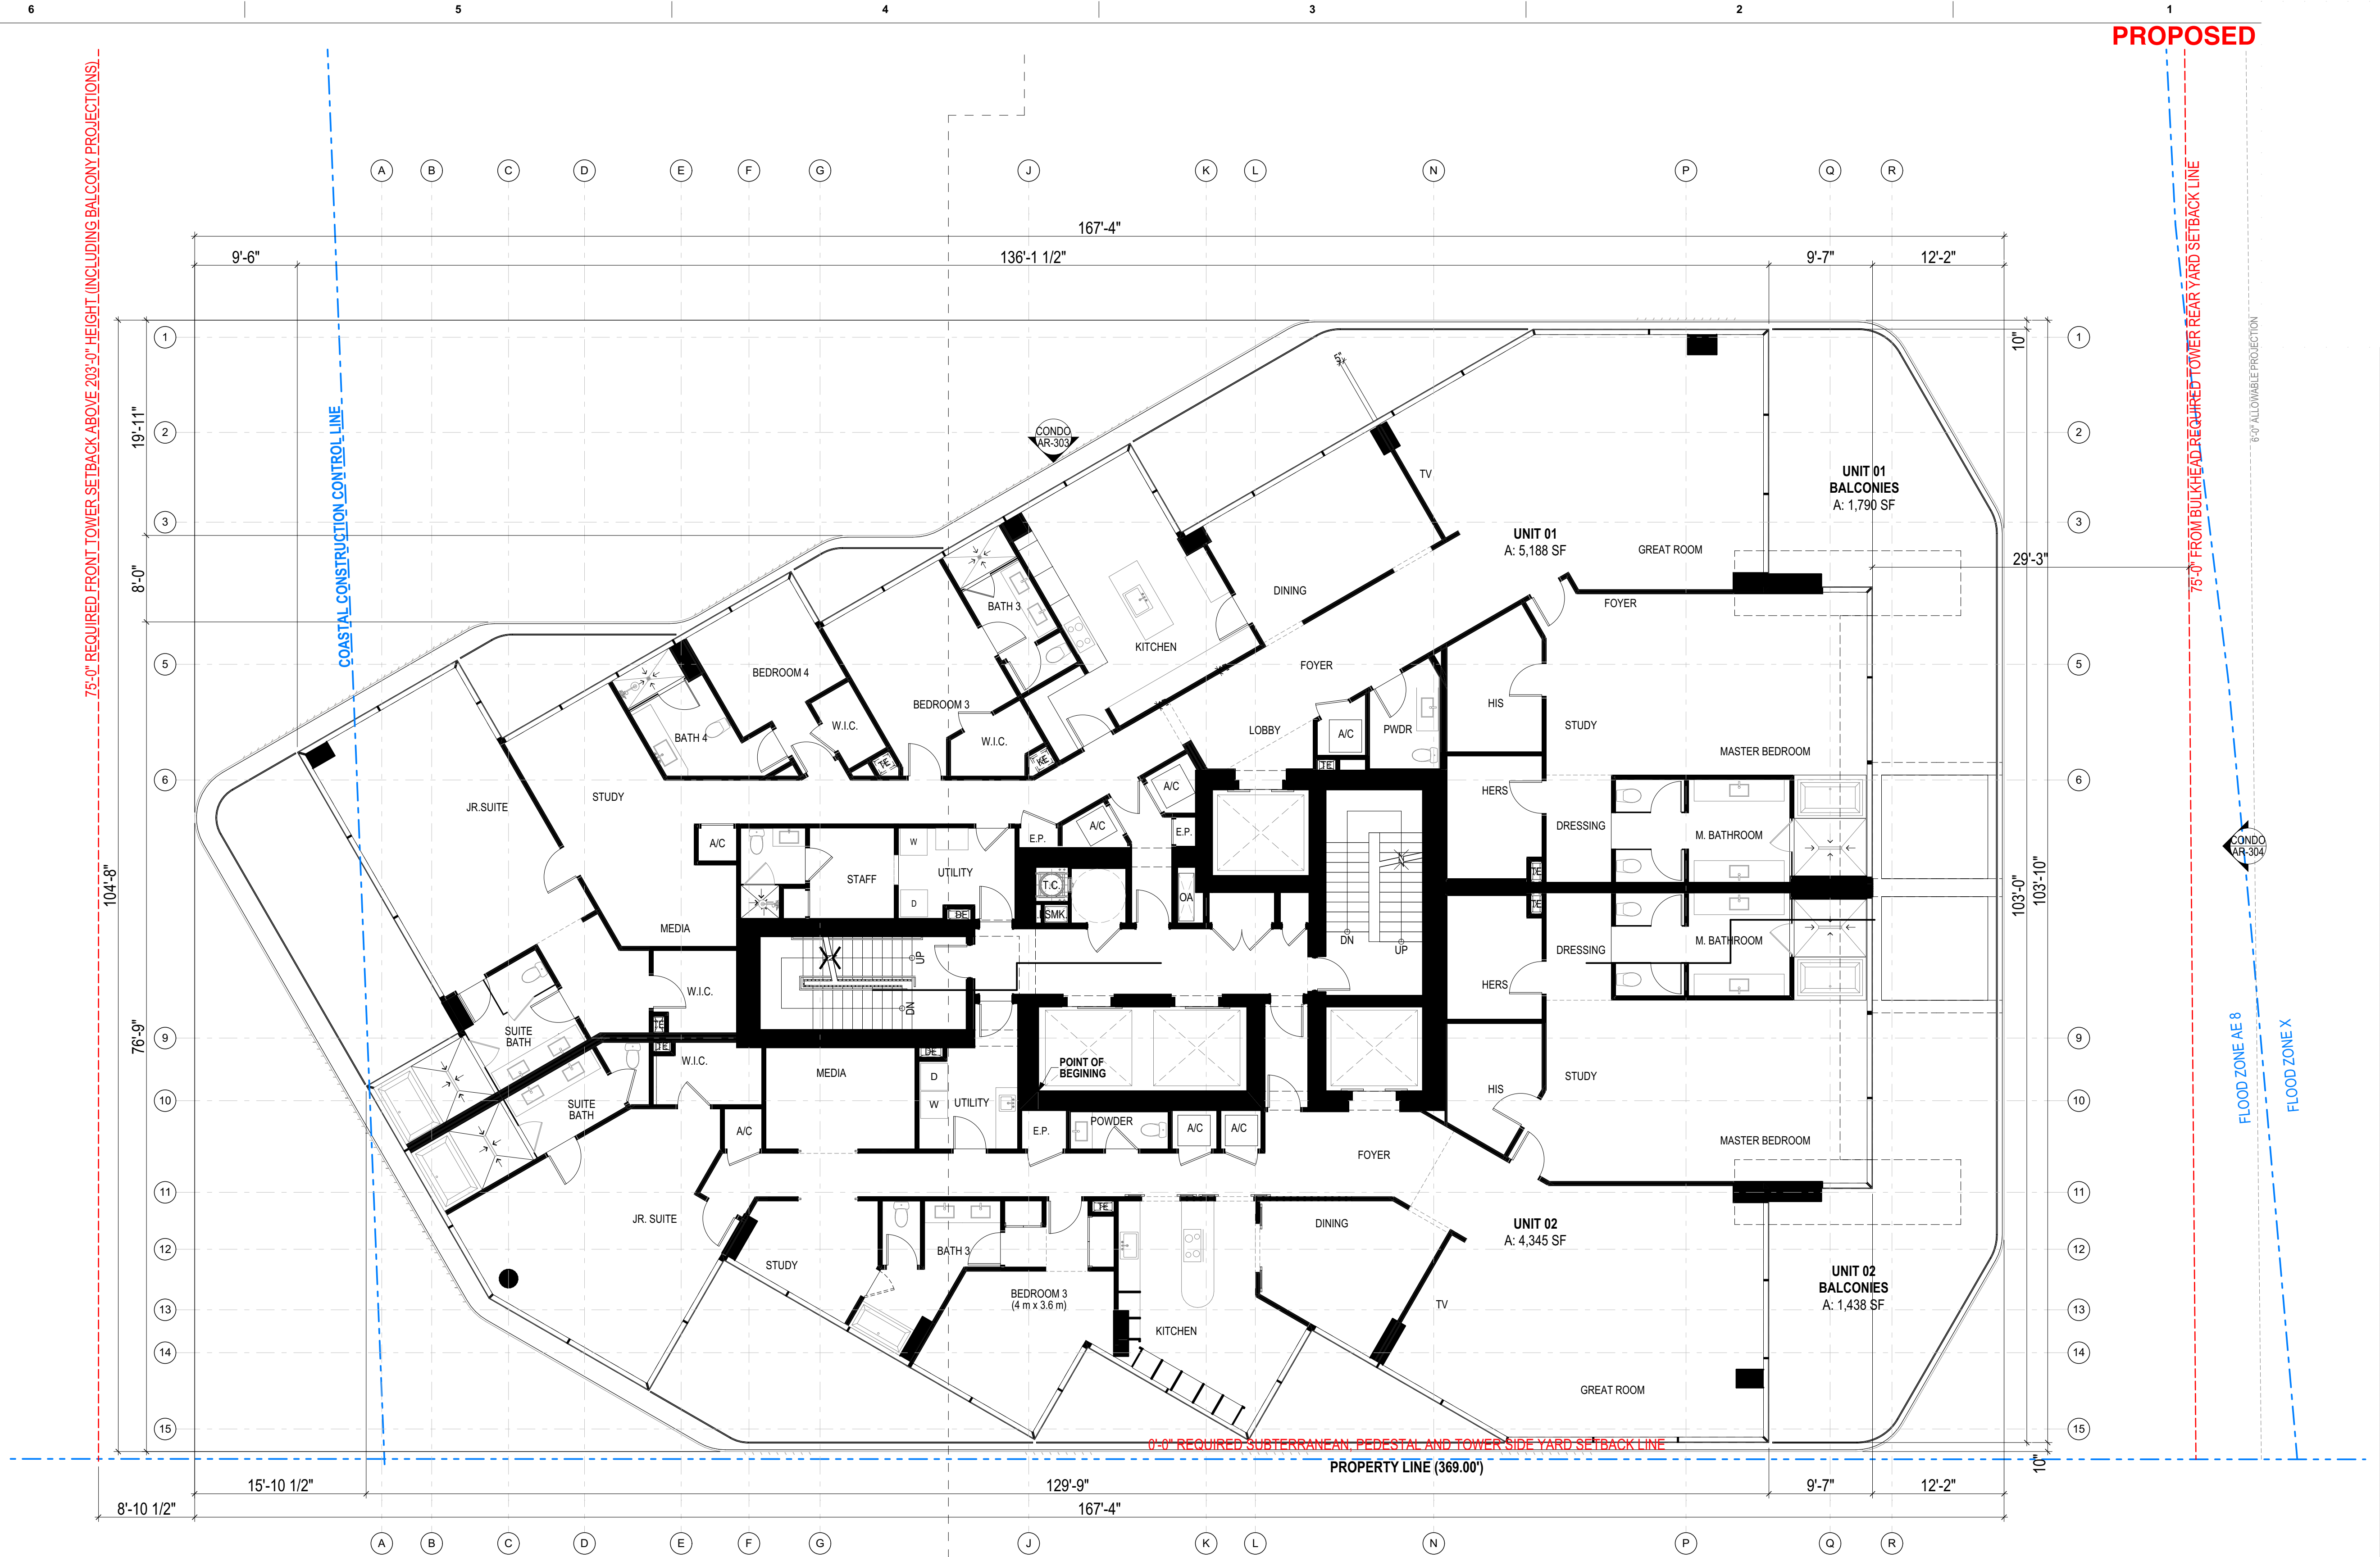

revuelta
architecture
international

Miami
Santiago, Chile
revuelta-architecture.com
2850 SW 27TH AVE
SUITE 110
MIAMI, FL 33133
T. 305.590.5000
F. 305.590.5040

AMAN HOTEL AND RESIDENCE

3425 COLLINS AVE.
MIAMI, FL 33140

Owner Information

OKO GROUP
4100 N.E. 2ND AVENUE
MIAMI, FL 33137
(305) 573-1158



Luis O. Revuelta
AR-0007972

HPB - January 12, 2021

Date
12-14-2020
Scale
AS SHOWN
Project No.
1933

Sheet Name
PROPOSED - LEVELS 03 TO 09
FLOOR PLAN

Sheet No.
AR-204.P




Miami
Santiago, Chile
revuelta-architecture.com
2950 SW 27TH AVE.
SUITE 110
MIAMI, FL 33133
T. 305.590.5000
F. 305.590.5040

**AMAN HOTEL AND
RESIDENCE**

Owner Information

OKO GROUP
N.E. 2ND AVENUE
MIAMI, FL 33137
(305) 573-1158

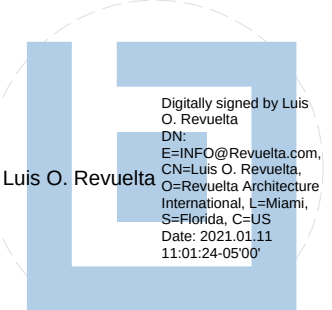

Luis O. Revuelta

HPB - January 12, 2021

ate

2-14-2020

ale

AS SHOWN

No.


Sheet Name
PROPOSED - LEVELS 10 TO 12
FLOOR PLAN

No.

AR-204.P

These Design And Drawings Are The Copyrighted Property Of Revuelta Architecture International P.A. and May Not Be Reproduced Except with Specific Written Consent of the Architect. File: BIMcloud: P.A. - BIM Cloud 25.1 - BIMcloud Basic for ARCHICAD 23.033.2 AMAN HOTEL & RESIDENCES - AMAN HOTEL & RESIDENCES - AMAN HOTEL & RESIDENCES - Date: 11/11/2021

NOT FOR CONSTRUCTION

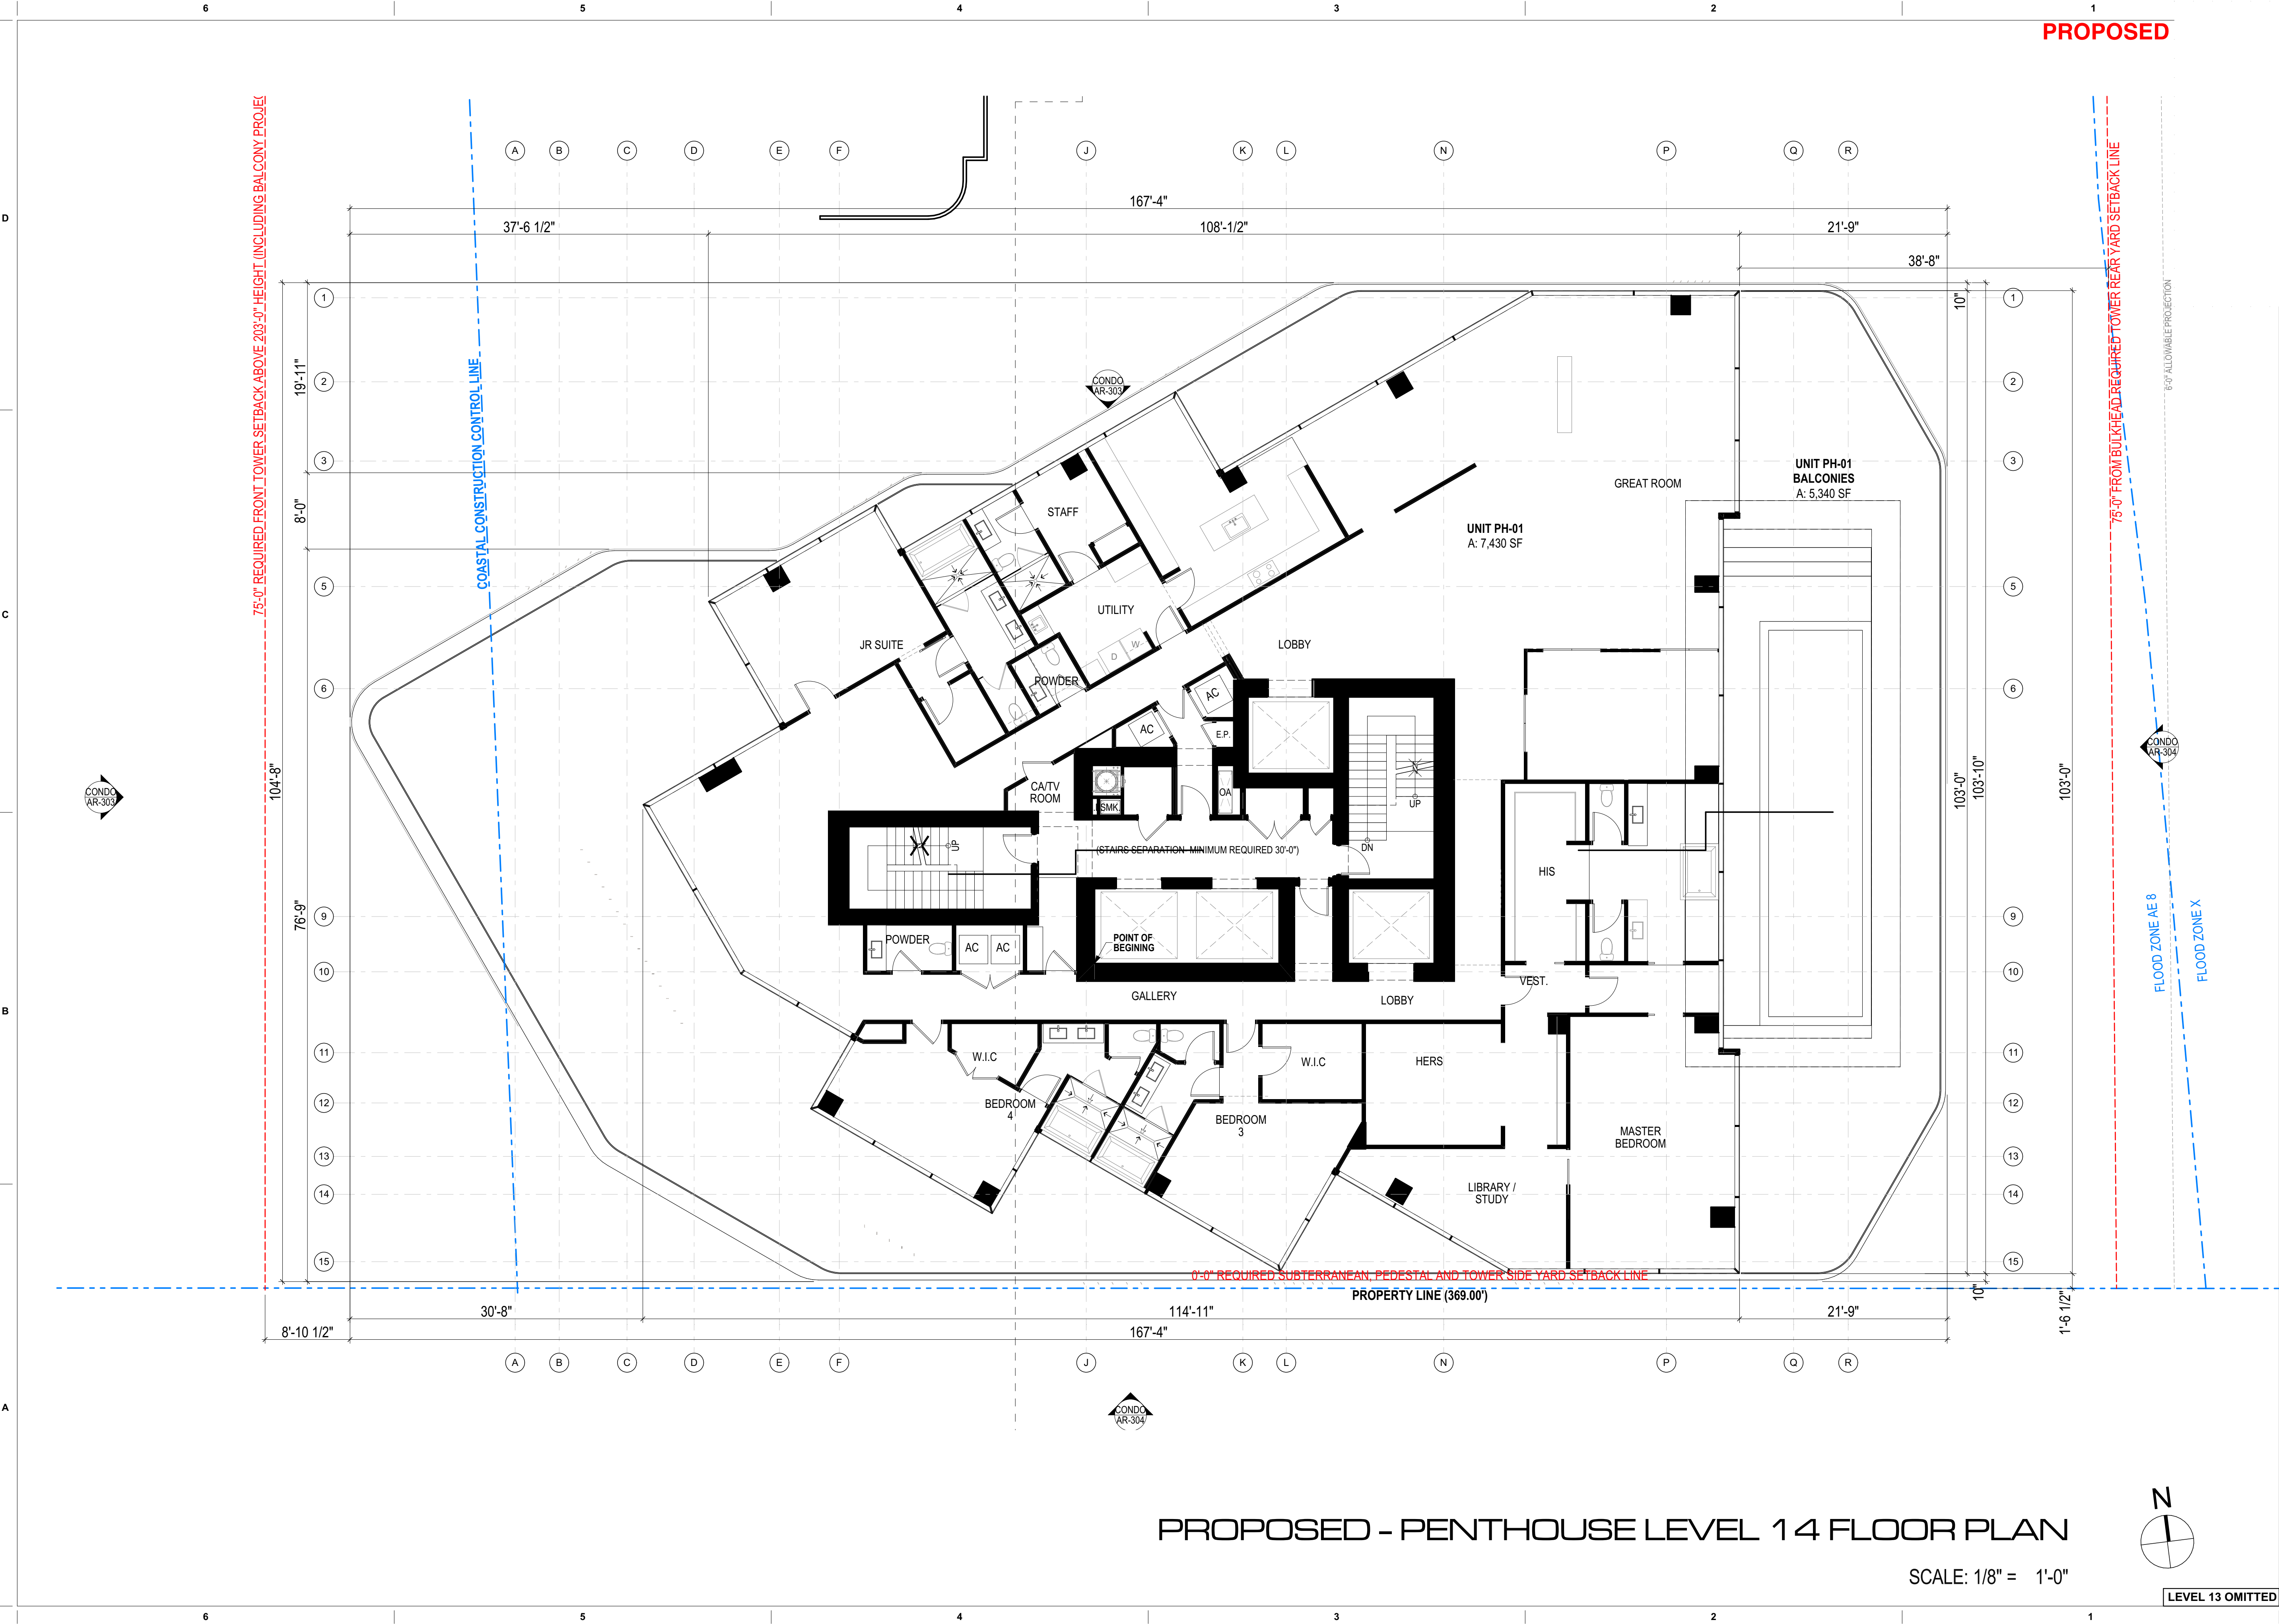

revuelta
architecture
international

Miami
Santiago, Chile
revuelta-architecture.com
2850 SW 27TH AVE
SUITE 110
MIAMI, FL 33133
T: 305.590.5000
F: 305.590.5040

AMAN HOTEL AND RESIDENCE

3425 COLLINS AVE.
MIAMI, FL 33140

Owner Information

OKO GROUP
4100 N.E. 2ND AVENUE
MIAMI, FL 33137
(305) 573-1158

Digitally signed by Luis O. Revuelta
DN: cn=Luis O. Revuelta, o=Revuelta Architecture International, c=US
Date: 2021.01.12 11:01:50-0500

Luis O. Revuelta
AR-0007972

HPB - January 12, 2021

Date
12-14-2020

Scale
AS SHOWN

Project No.
1933


Sheet Name
PROPOSED - PENTHOUSE

LEVEL 14 FLOOR PLAN

Sheet No.
AR-205.P


These Design And Drawings Are The Copyrighted Property Of Revuelta Architecture International P.A. and May Not Be Reproduced Except with Specific Written Consent of the Architect. File: BIMcloud: RAL - BIM Cloud 25.1 - BIMcloud Basic for ARCHICAD 23.033. AMAN HOTEL & RESIDENCES/AMAN HOTEL & RESIDENCES - MAIN - By Isidoror - Date: 11/1/2021

NOT FOR CONSTRUCTION

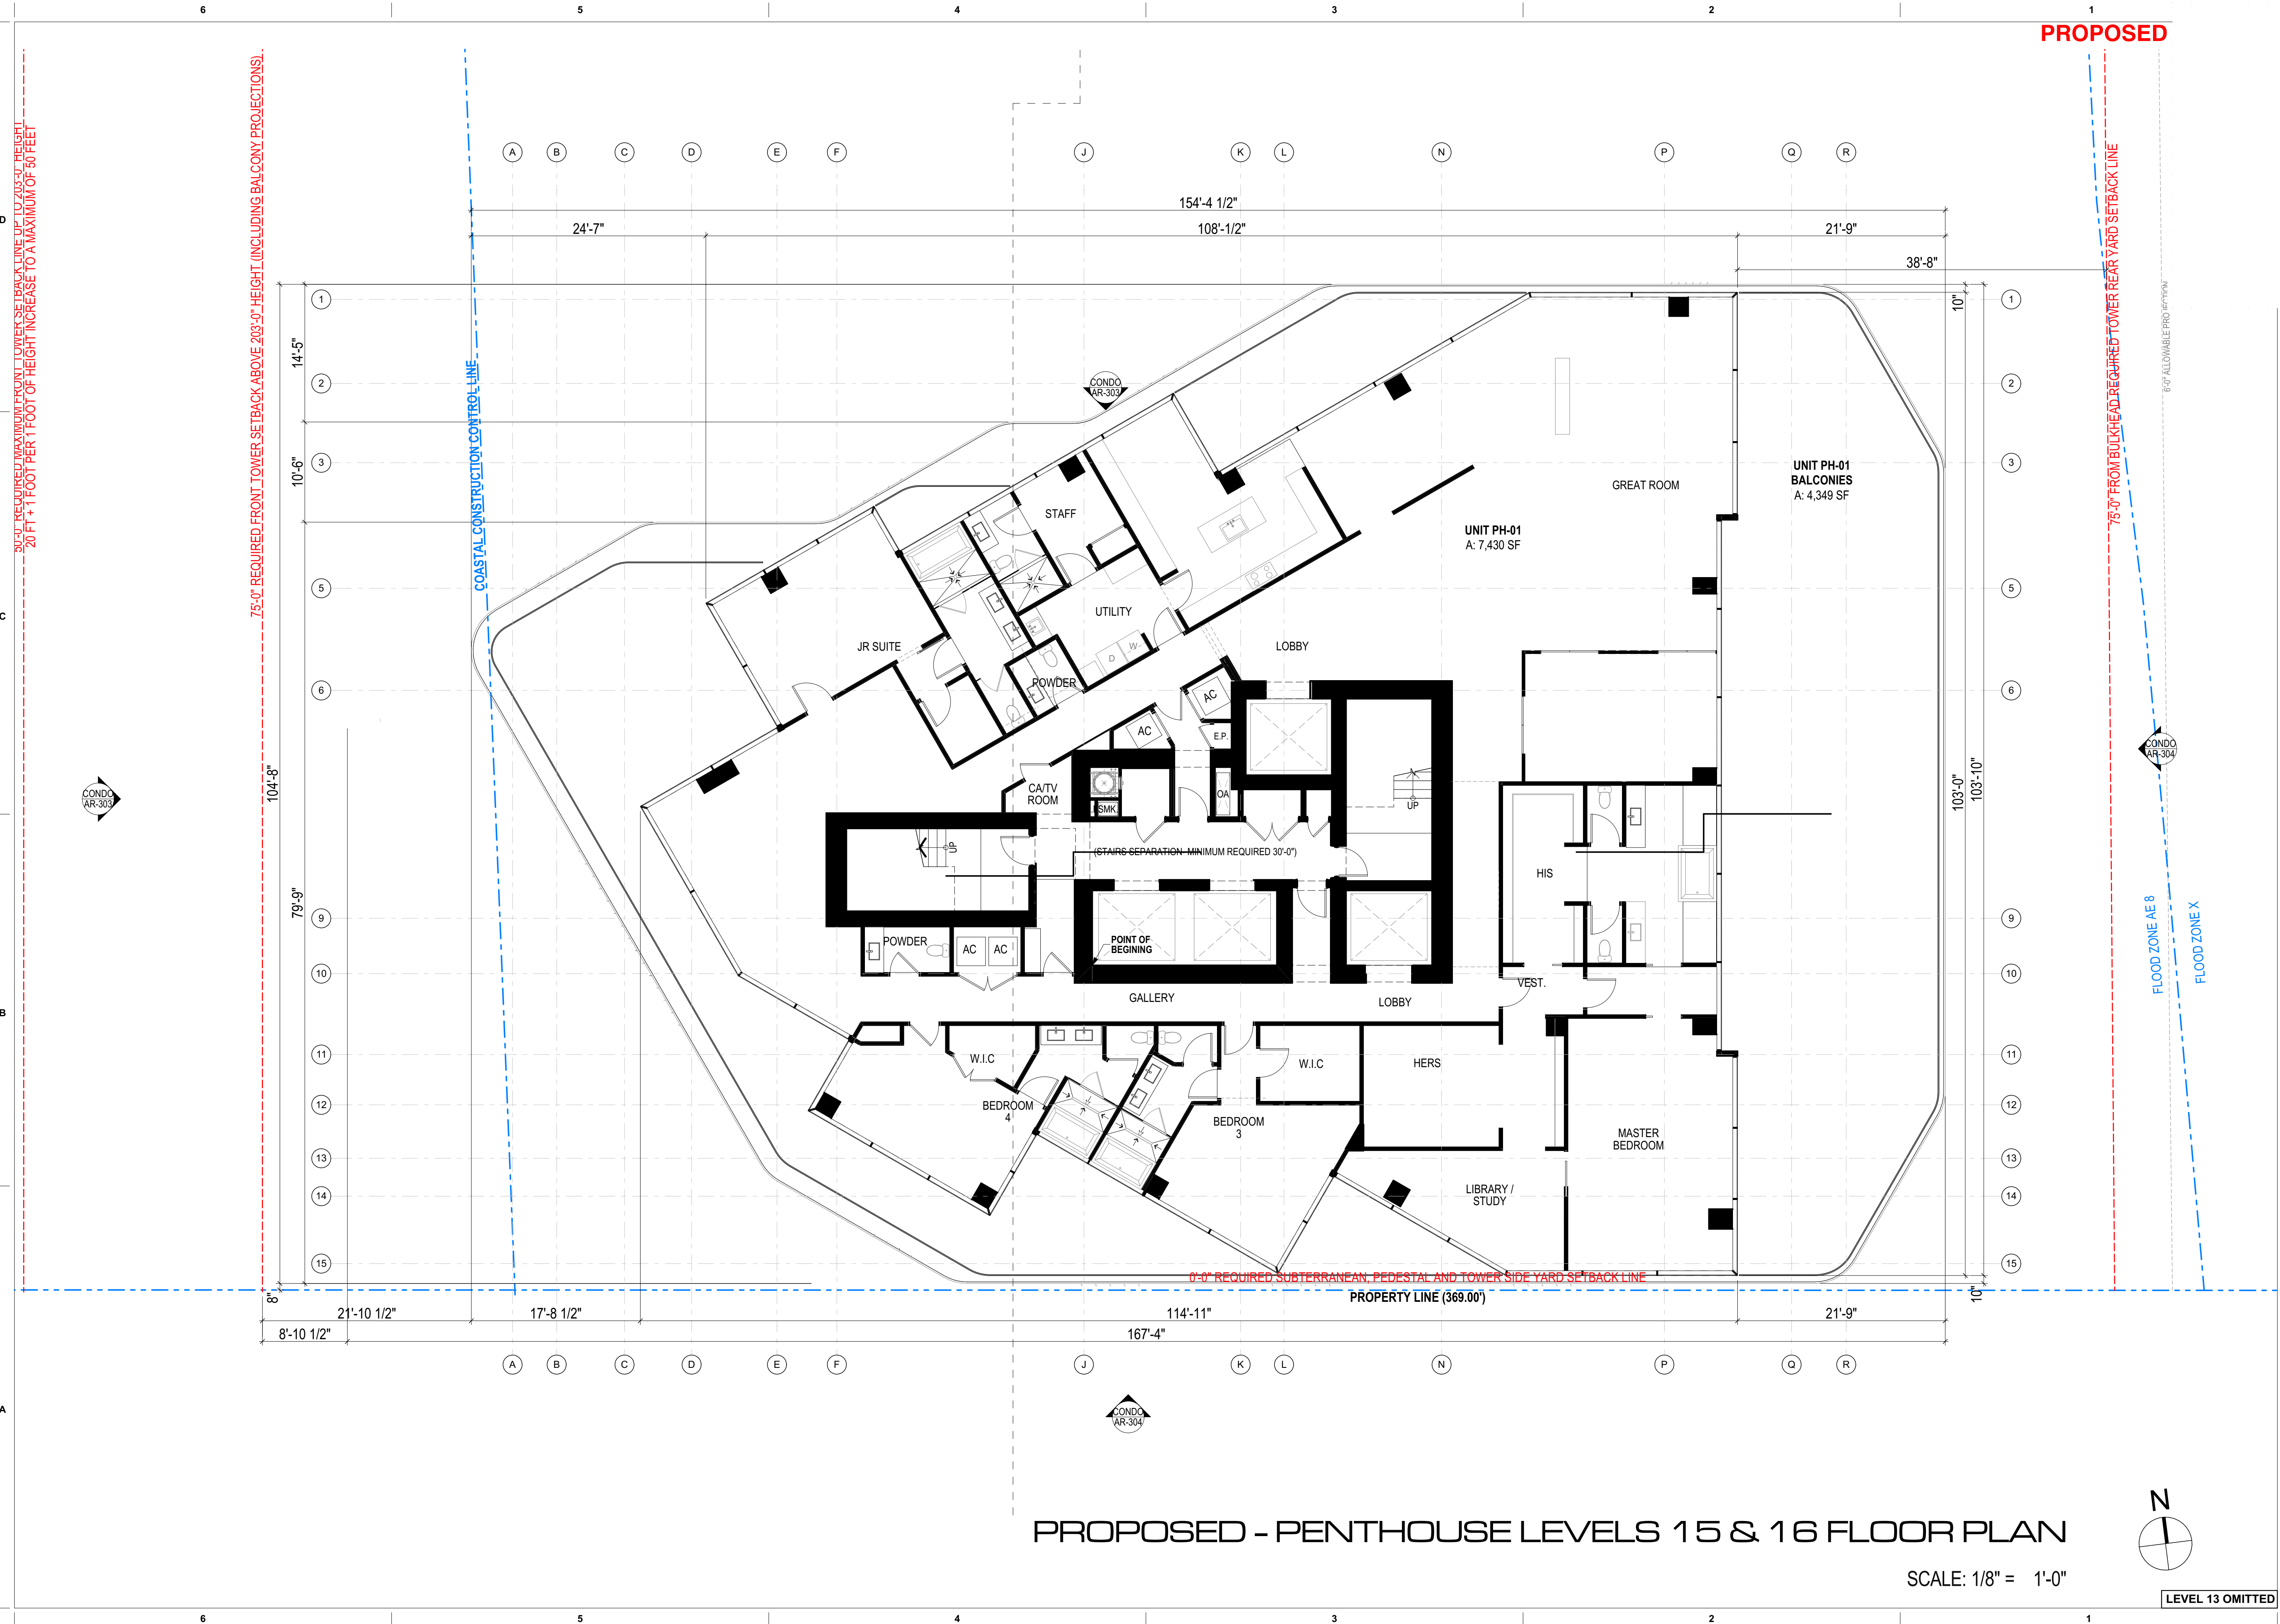

PROPOSED - PENTHOUSE LEVELS 15 & 16 FLOOR PLAN

SCALE: 1/8" = 1'-0"

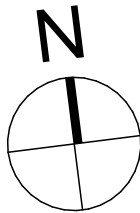

LEVEL 13 OMITTED

revuelta
architecture
international

Miami
Santiago, Chile
revuelta-architecture.com
2850 SW 27TH AVE
SUITE 110
MIAMI, FL 33133
T. 305.590.5000
F. 305.590.5040

Project
**AMAN HOTEL AND
RESIDENCE**

3425 COLLINS AVE.
MIAMI, FL 33140

Owner Information
OKO GROUP
4100 N.E. 2ND AVENUE
MIAMI, FL 33137
(305) 573-1158



Luis O. Revuelta
AR-0007972

HPB - January 12, 2021

Date
12-14-2020

Scale
AS SHOWN


Project No.
1933

Sheet Name
PROPOSED - PENTHOUSE
LEVELS 15 & 16 FLOOR PLAN

Sheet No.


AR-206.P

NOT FOR CONSTRUCTION

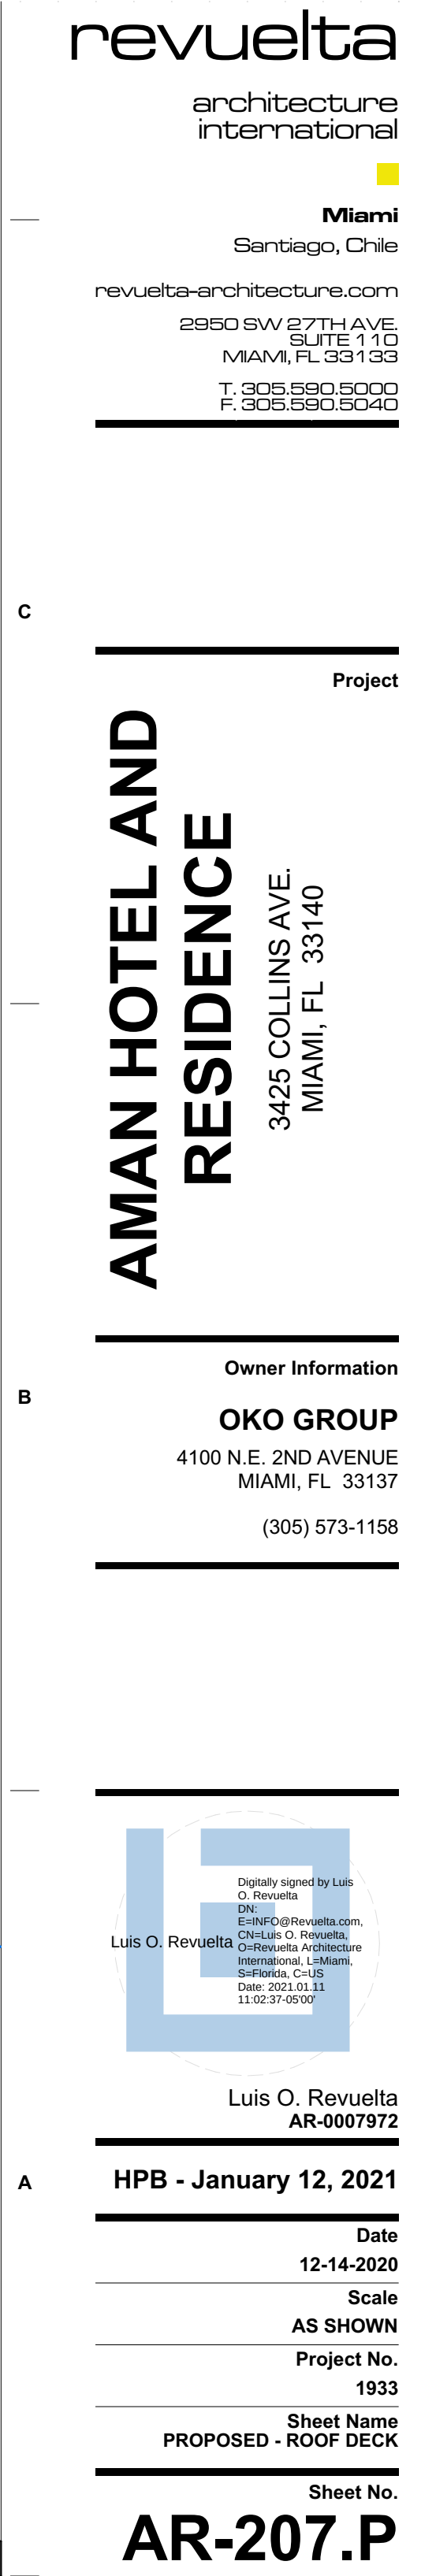

These Design And Drawings Are The Copyrighted Property Of Revuelta Architecture International P.A. and May Not Be Reproduced Except with Specific Written Consent of the Architect. To be Scaled. File: BIMcloud: RAL - BIM Cloud 25.1 - BIMcloud Basic for ARCHICAD 23.033. AMAN HOTEL & RESIDENCES/AMAN HOTEL & RESIDENCES - MAIN - By: Ispiderzoi - Date: 11/1/2021

NOT FOR CONSTRUCTION

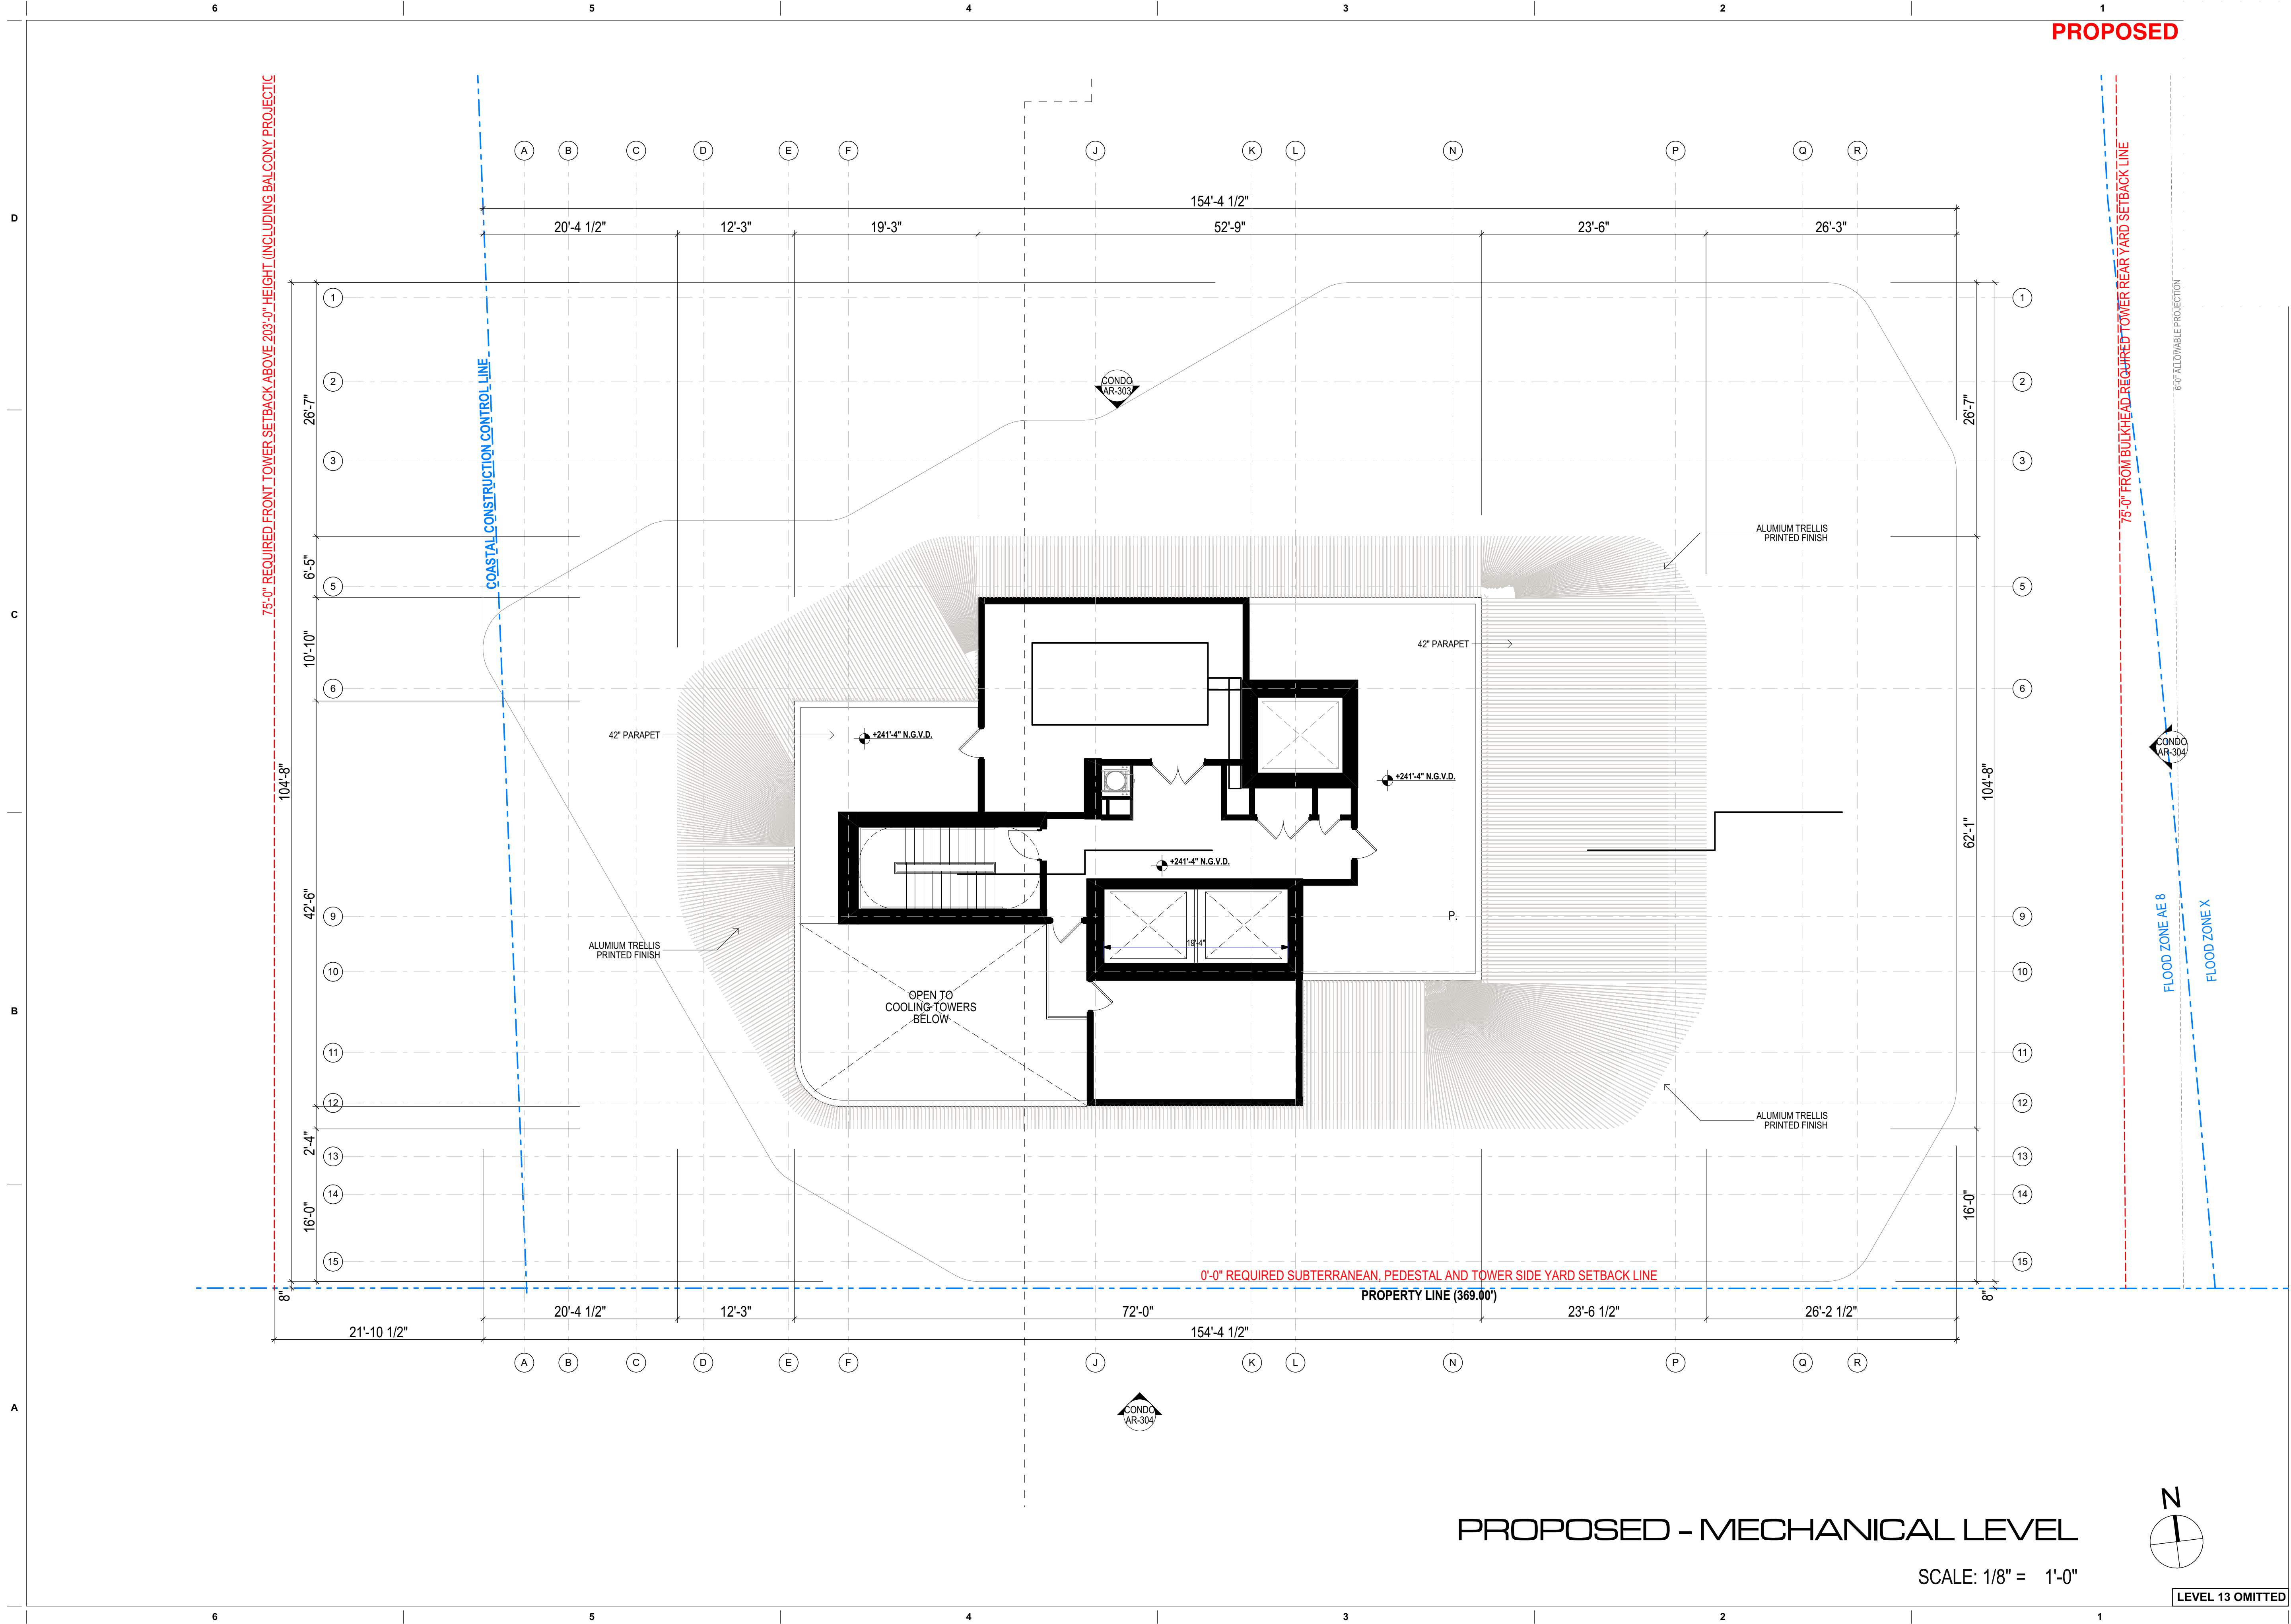

revuelta
architecture
international

Miami
Santiago, Chile

revuelta-architecture.com
2850 SW 27TH AVE
SUITE 110
MIAMI, FL 33133
T. 305 590 5000
F. 305 590 5040

Project

AMAN HOTEL AND
RESIDENCE

3425 COLLINS AVE.
MIAMI, FL 33140

Owner Information

OKO GROUP
4100 N.E. 2ND AVENUE
MIAMI, FL 33137
(305) 573-1158

Digitally signed by Luis
O. Revuelta
DN: cn=Luis O. Revuelta,
email=lor@revuelta.com,
c=Colombia, o=Revuelta Architecture
International, ou=Revuelta, cn=Revuelta, c=US
Date: 2021.01.12 13:00:00-0500

Luis O. Revuelta
AR-0007972

HPB - January 12, 2021

Date
12-14-2020

Scale
AS SHOWN

Project No.
1933


Sheet Name
PROPOSED - MECHANICAL
LEVEL

Sheet No.

AR-208.P


These Design And Drawings Are The Copyrighted Property Of Revuelta Architecture International P.A. and May Not Be Reproduced Except with Specific Written Consent of the Architect. File: BIMcloud: RAL - BIM Cloud 23_1 - BIMcloud Basic for ARCHICAD 23_1033_ AMAN HOTEL & RESIDENCES/AMAN HOTEL & RESIDENCES - MAIN - By: Ispiderzot - Date: 11/1/2021

NOT FOR CONSTRUCTION

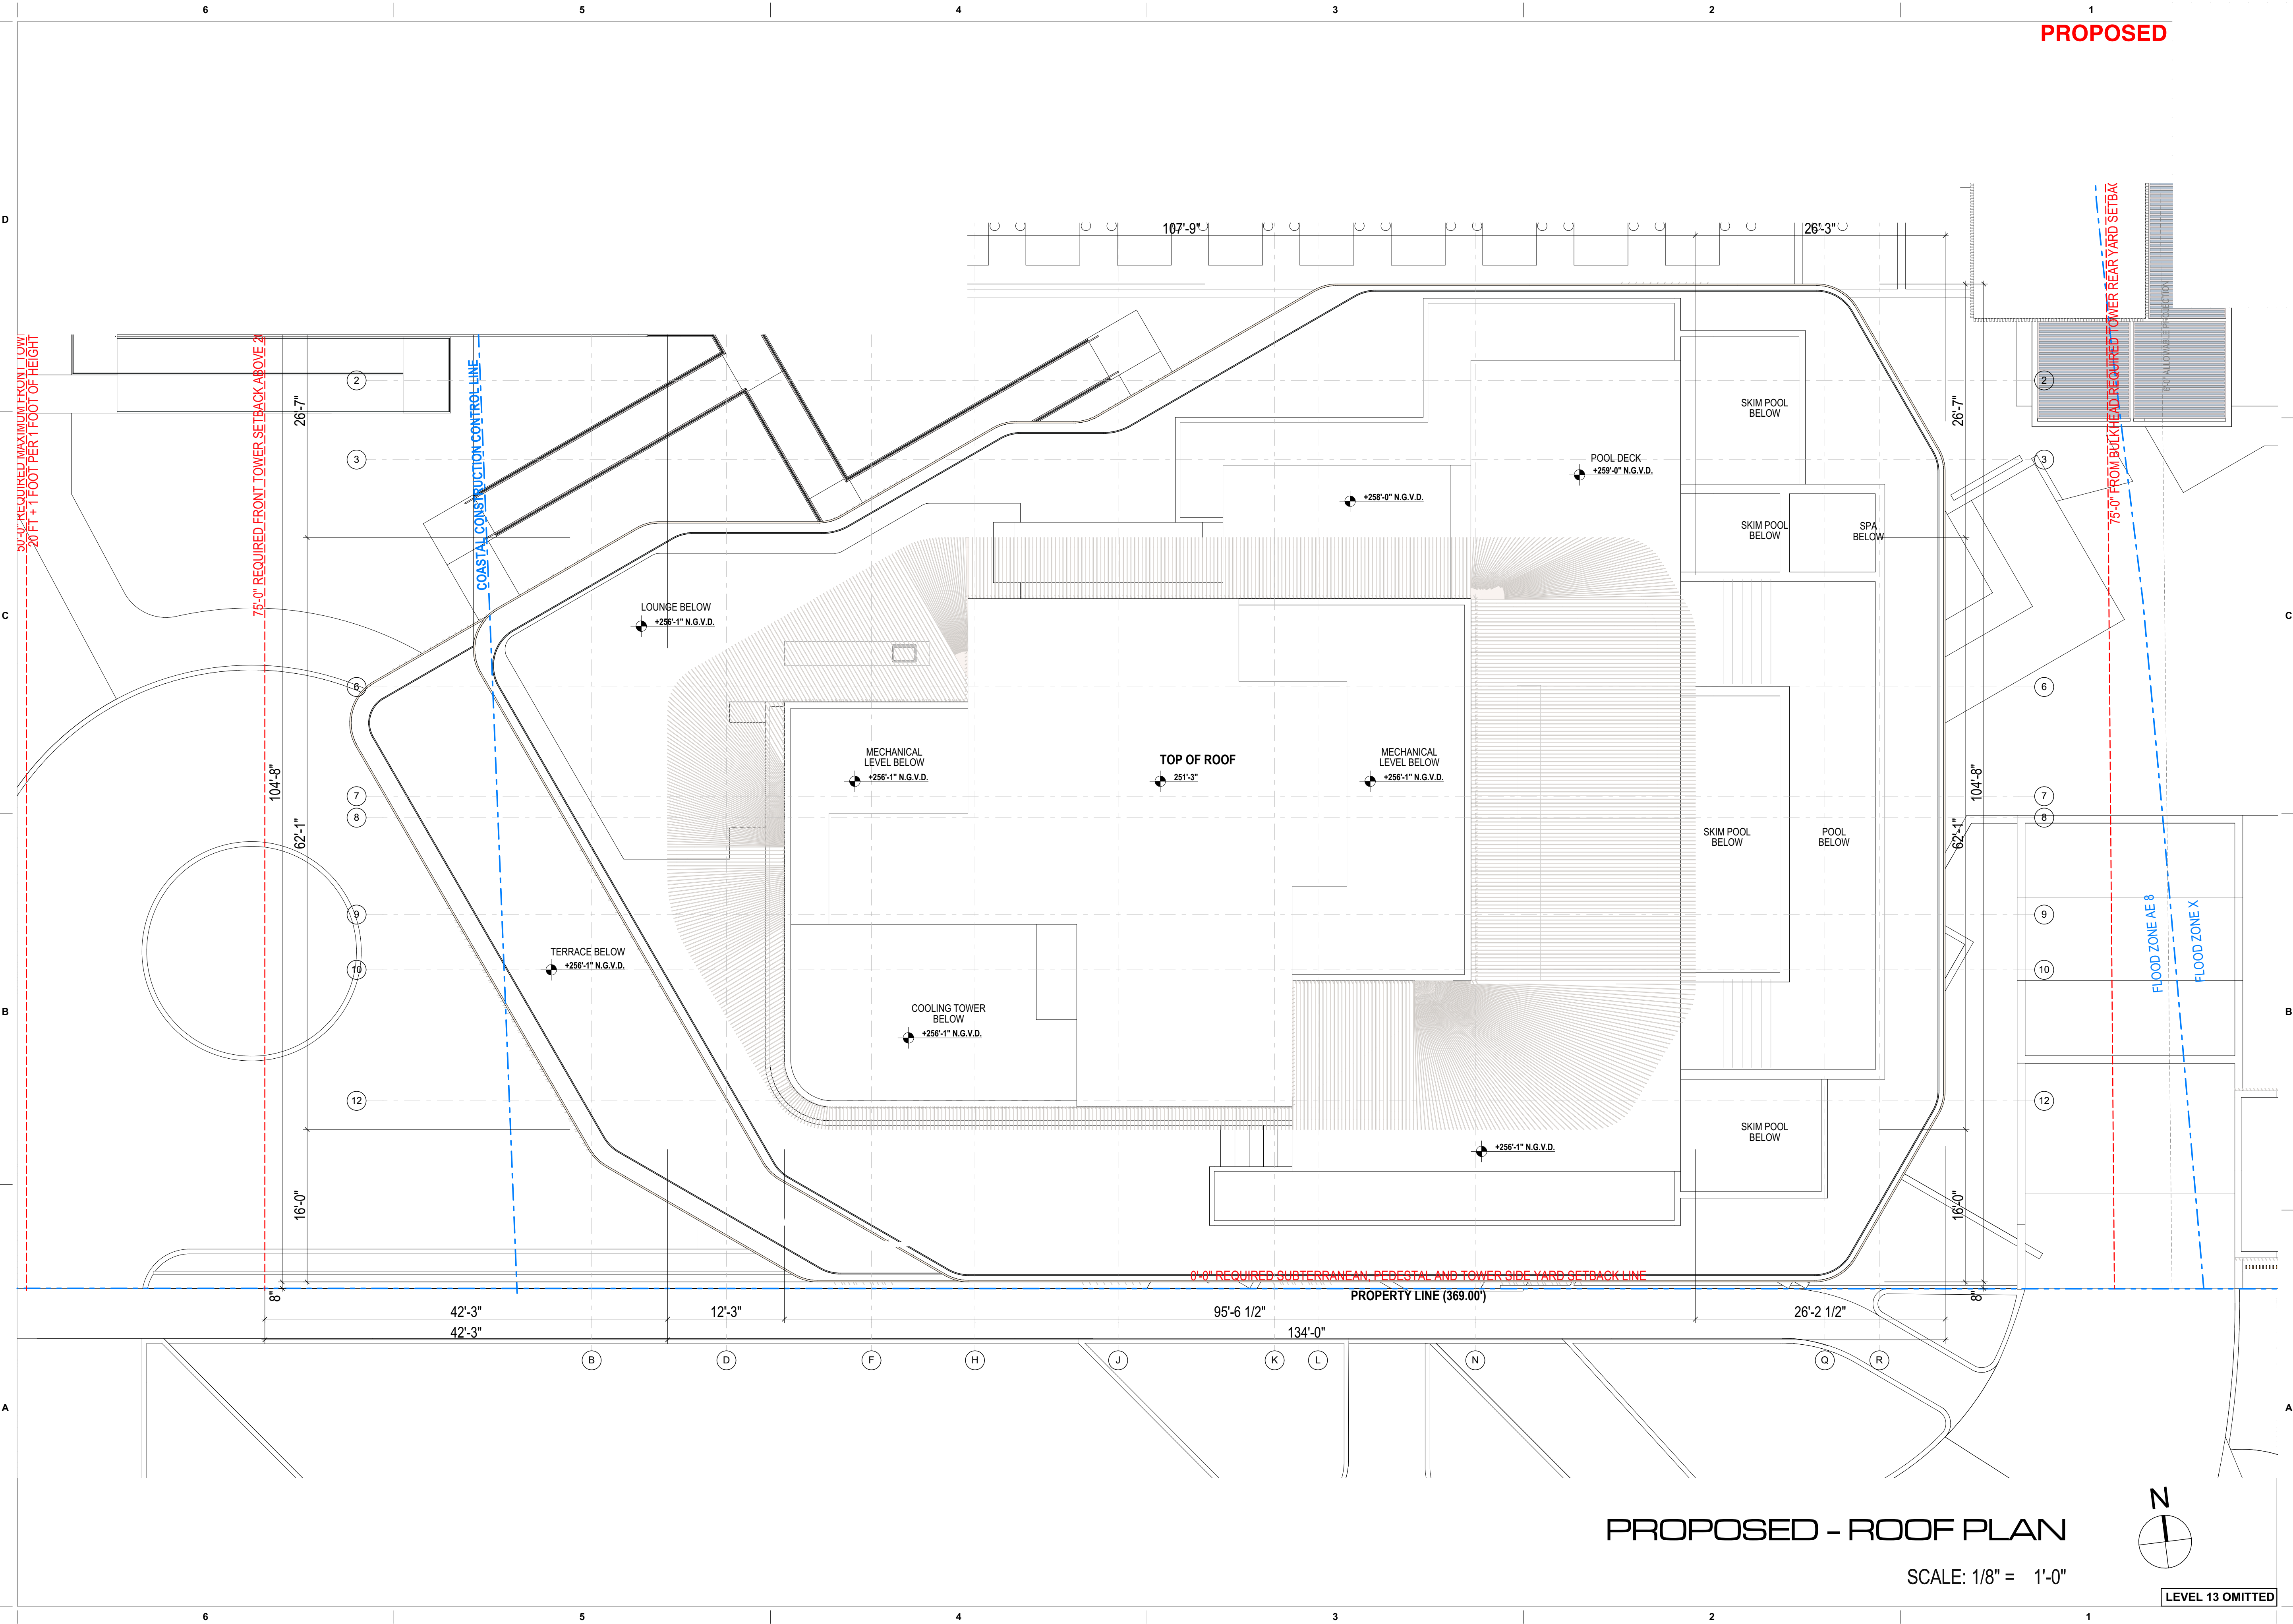

PROPOSED - ROOF PLAN

SCALE: 1/8" = 1'-0"

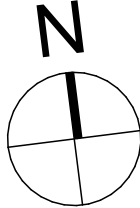

LEVEL 13 OMITTED


revuelta
architecture
international

Miami
Santiago, Chile
revuelta-architecture.com
2850 SW 27TH AVE
SUITE 110
MIAMI, FL 33133
T. 305.590.5000
F. 305.590.5040

AMAN HOTEL AND
RESIDENCE

3425 COLLINS AVE.
MIAMI, FL 33140

Owner Information
OKO GROUP
4100 N.E. 2ND AVENUE
MIAMI, FL 33137
(305) 573-1158

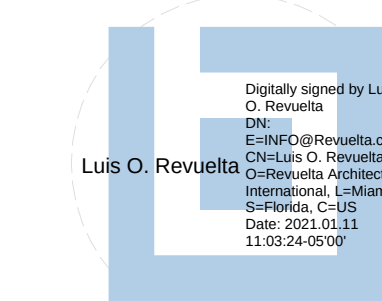

Luis O. Revuelta
AR-0007972

HPB - January 12, 2021

Date
12-14-2020

Scale
AS SHOWN


Project No.
1933

Sheet Name
PROPOSED - ROOF PLAN

Sheet No.

AR-209.P

These Design And Drawings Are The Copyrighted Property Of Revellata Architecture International P.A. and May Not Be Reproduced Except with Specific Written Consent of the Architect.
The Contractor Must Check And Verify all Dimensions Of The Job And Be Responsible For Same. Reporting Any Discrepancies To The Architects Before Commencing Work. Drawings Not To Be Sealed.
File: BIMcloud RAI - BIM Cloud 23 - BIMcloud Basic for ARCHICAD 23/1931. AVIAN HOTEL & RESIDENCES/AVIAN HOTEL & RESIDENCES - MAIN - BY bpedro1 - Date: 11/12/2021

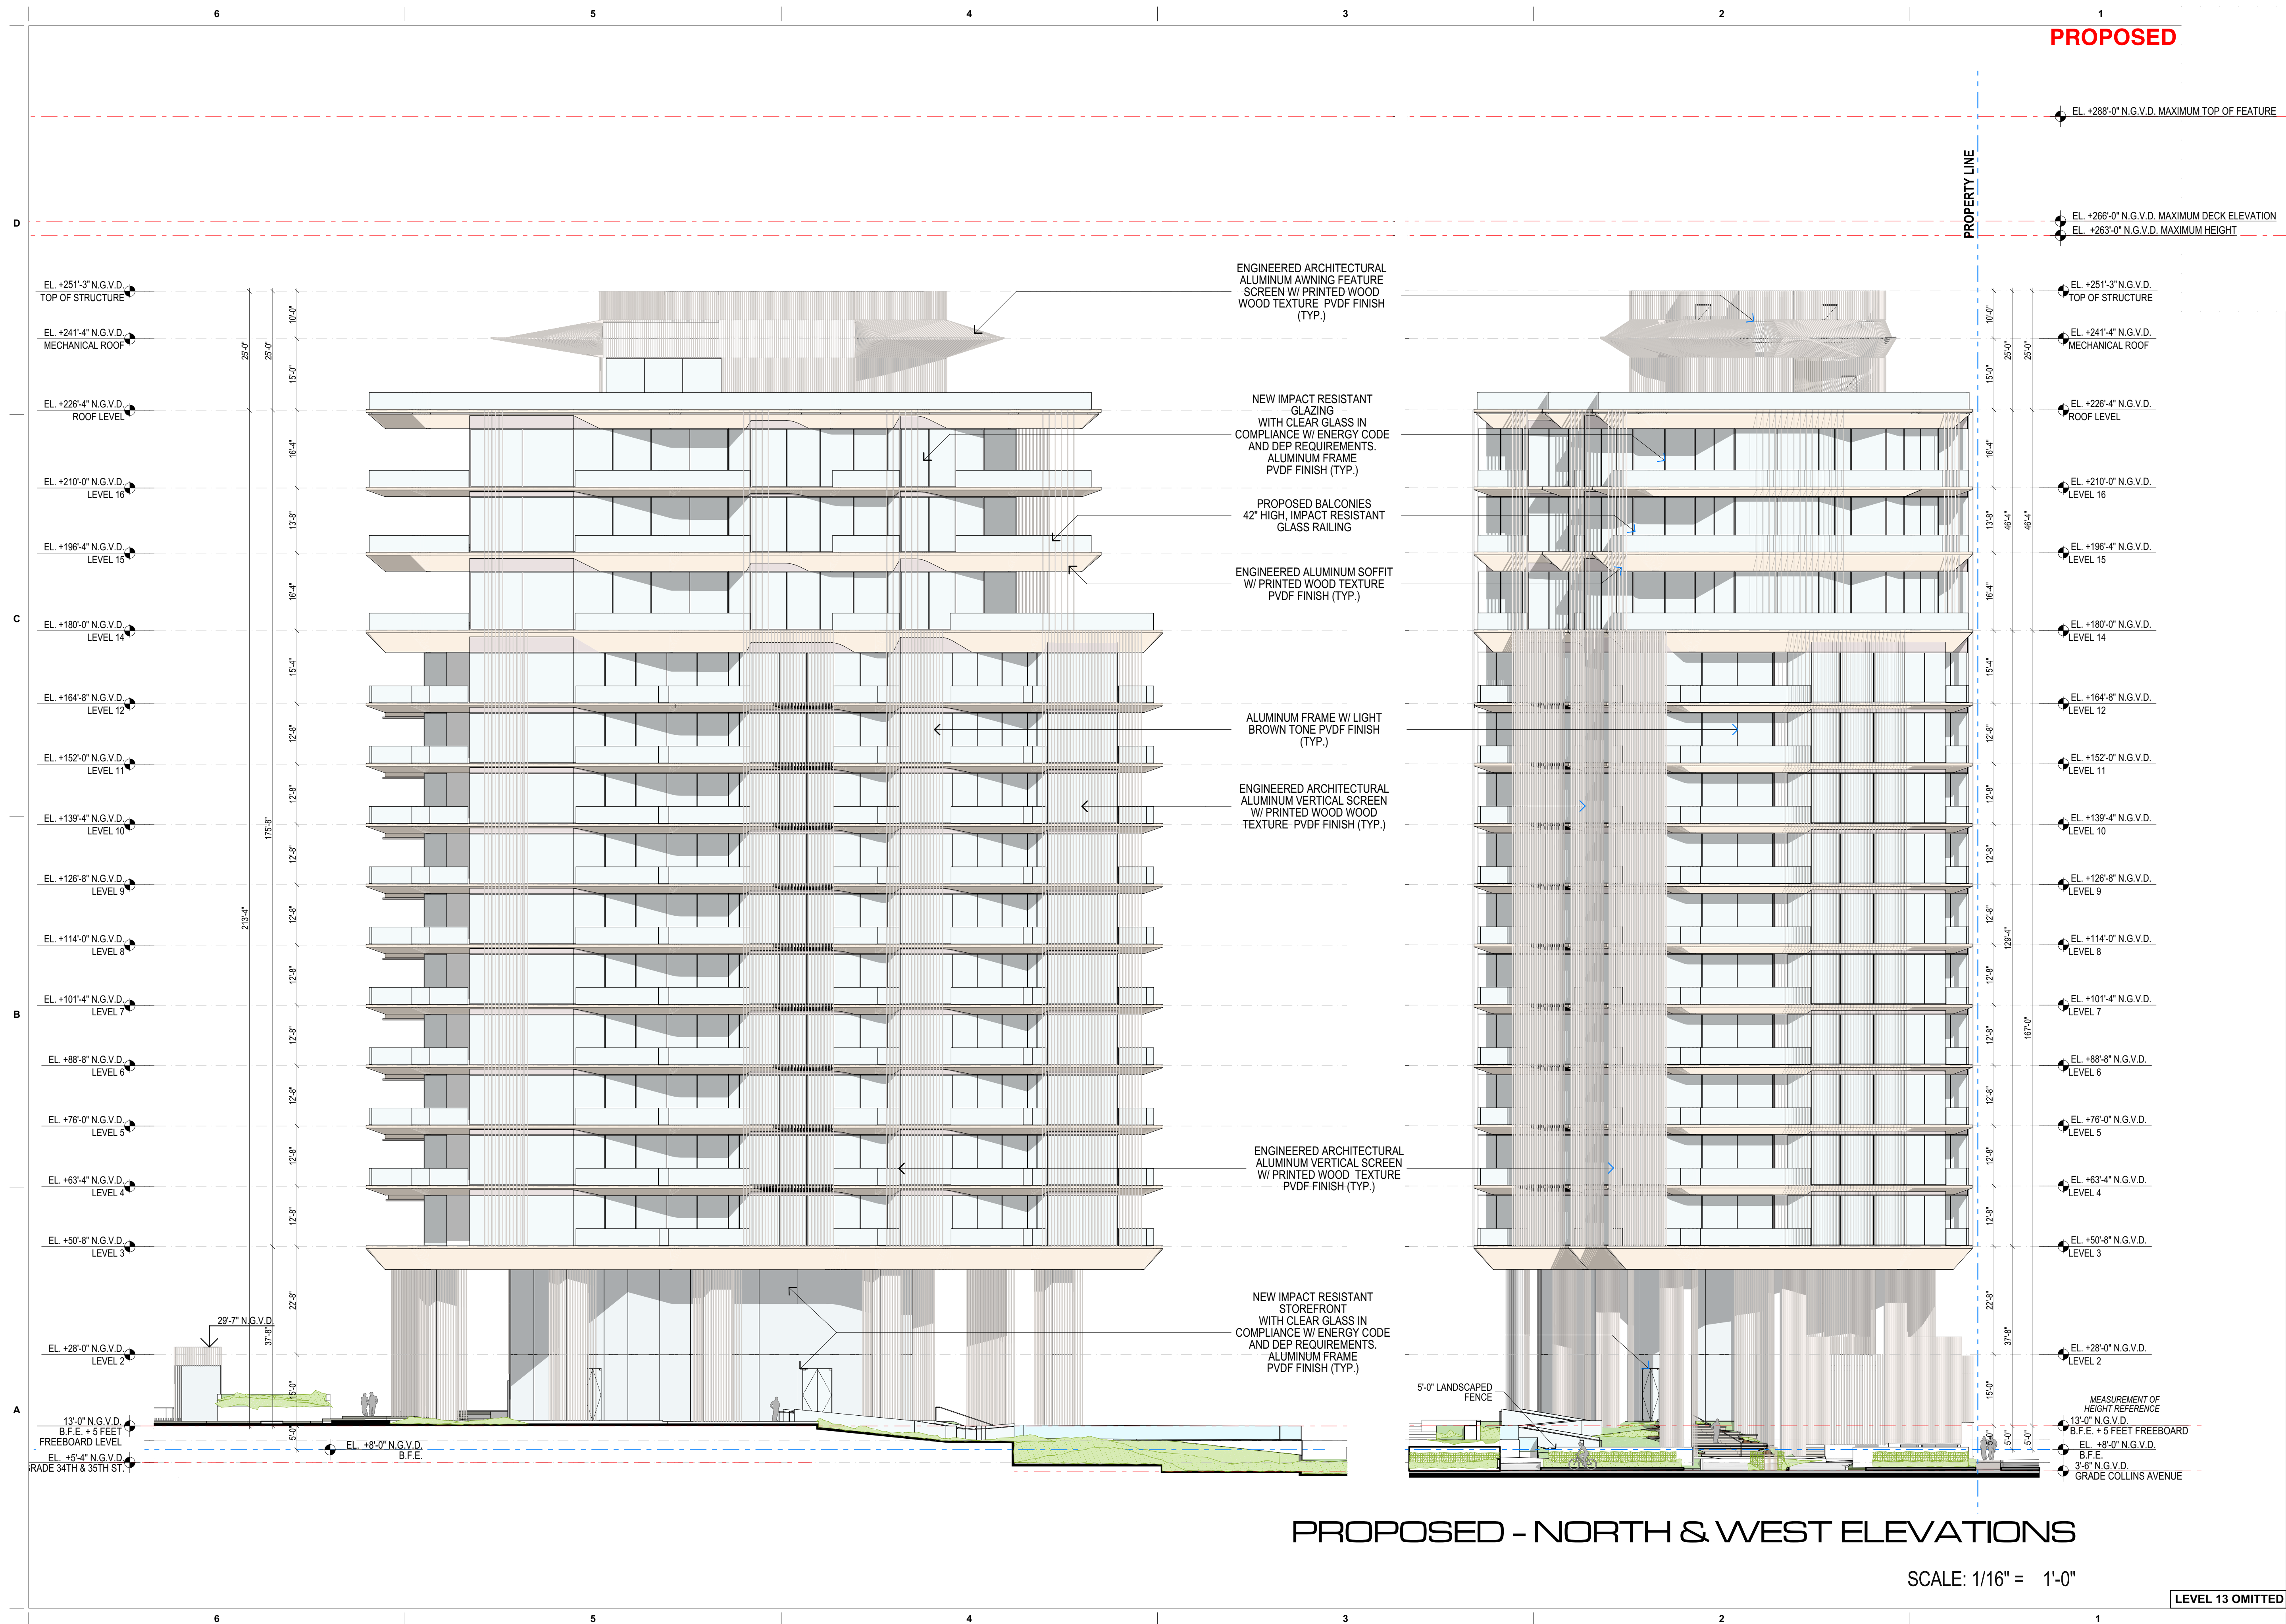

Miami
Santiago, Chile
revuelta-architecture.com
2950 SW 27TH AVE.
SUITE 110
MIAMI, FL 33133
T. 305.590.5000
F. 305.590.5040

AMAN HOTEL AND RESIDENCE

Owner Information
OKO GROUP
4100 N.E. 2ND AVENUE
MIAMI, FL 33137
(305) 573-1158

Luis O. Revuella

Luis O. Revuelta

HPB - January 12, 2021

Date _____

Scale

Project No.

1933
Sheet Name


**PROPOSED - NORTH & WEST
ELEVATIONS**

AP-301 B

ACKNOWLEDGMENTS

These Design And Drawings Are The Copyrighted Property Of Revuelta Architecture International P.A. and May Not Be Reproduced Except with Specific Written Consent of the Architect. File: BIMcloud: RAL - BIM Cloud 23_1 - BIMcloud Basic for ARCHICAD 23_1033_ AMAN HOTEL & RESIDENCE/AMAN HOTEL & RESIDENCE - MAIN - By: Isidoroz - Date: 1/11/2021

NOT FOR CONSTRUCTION

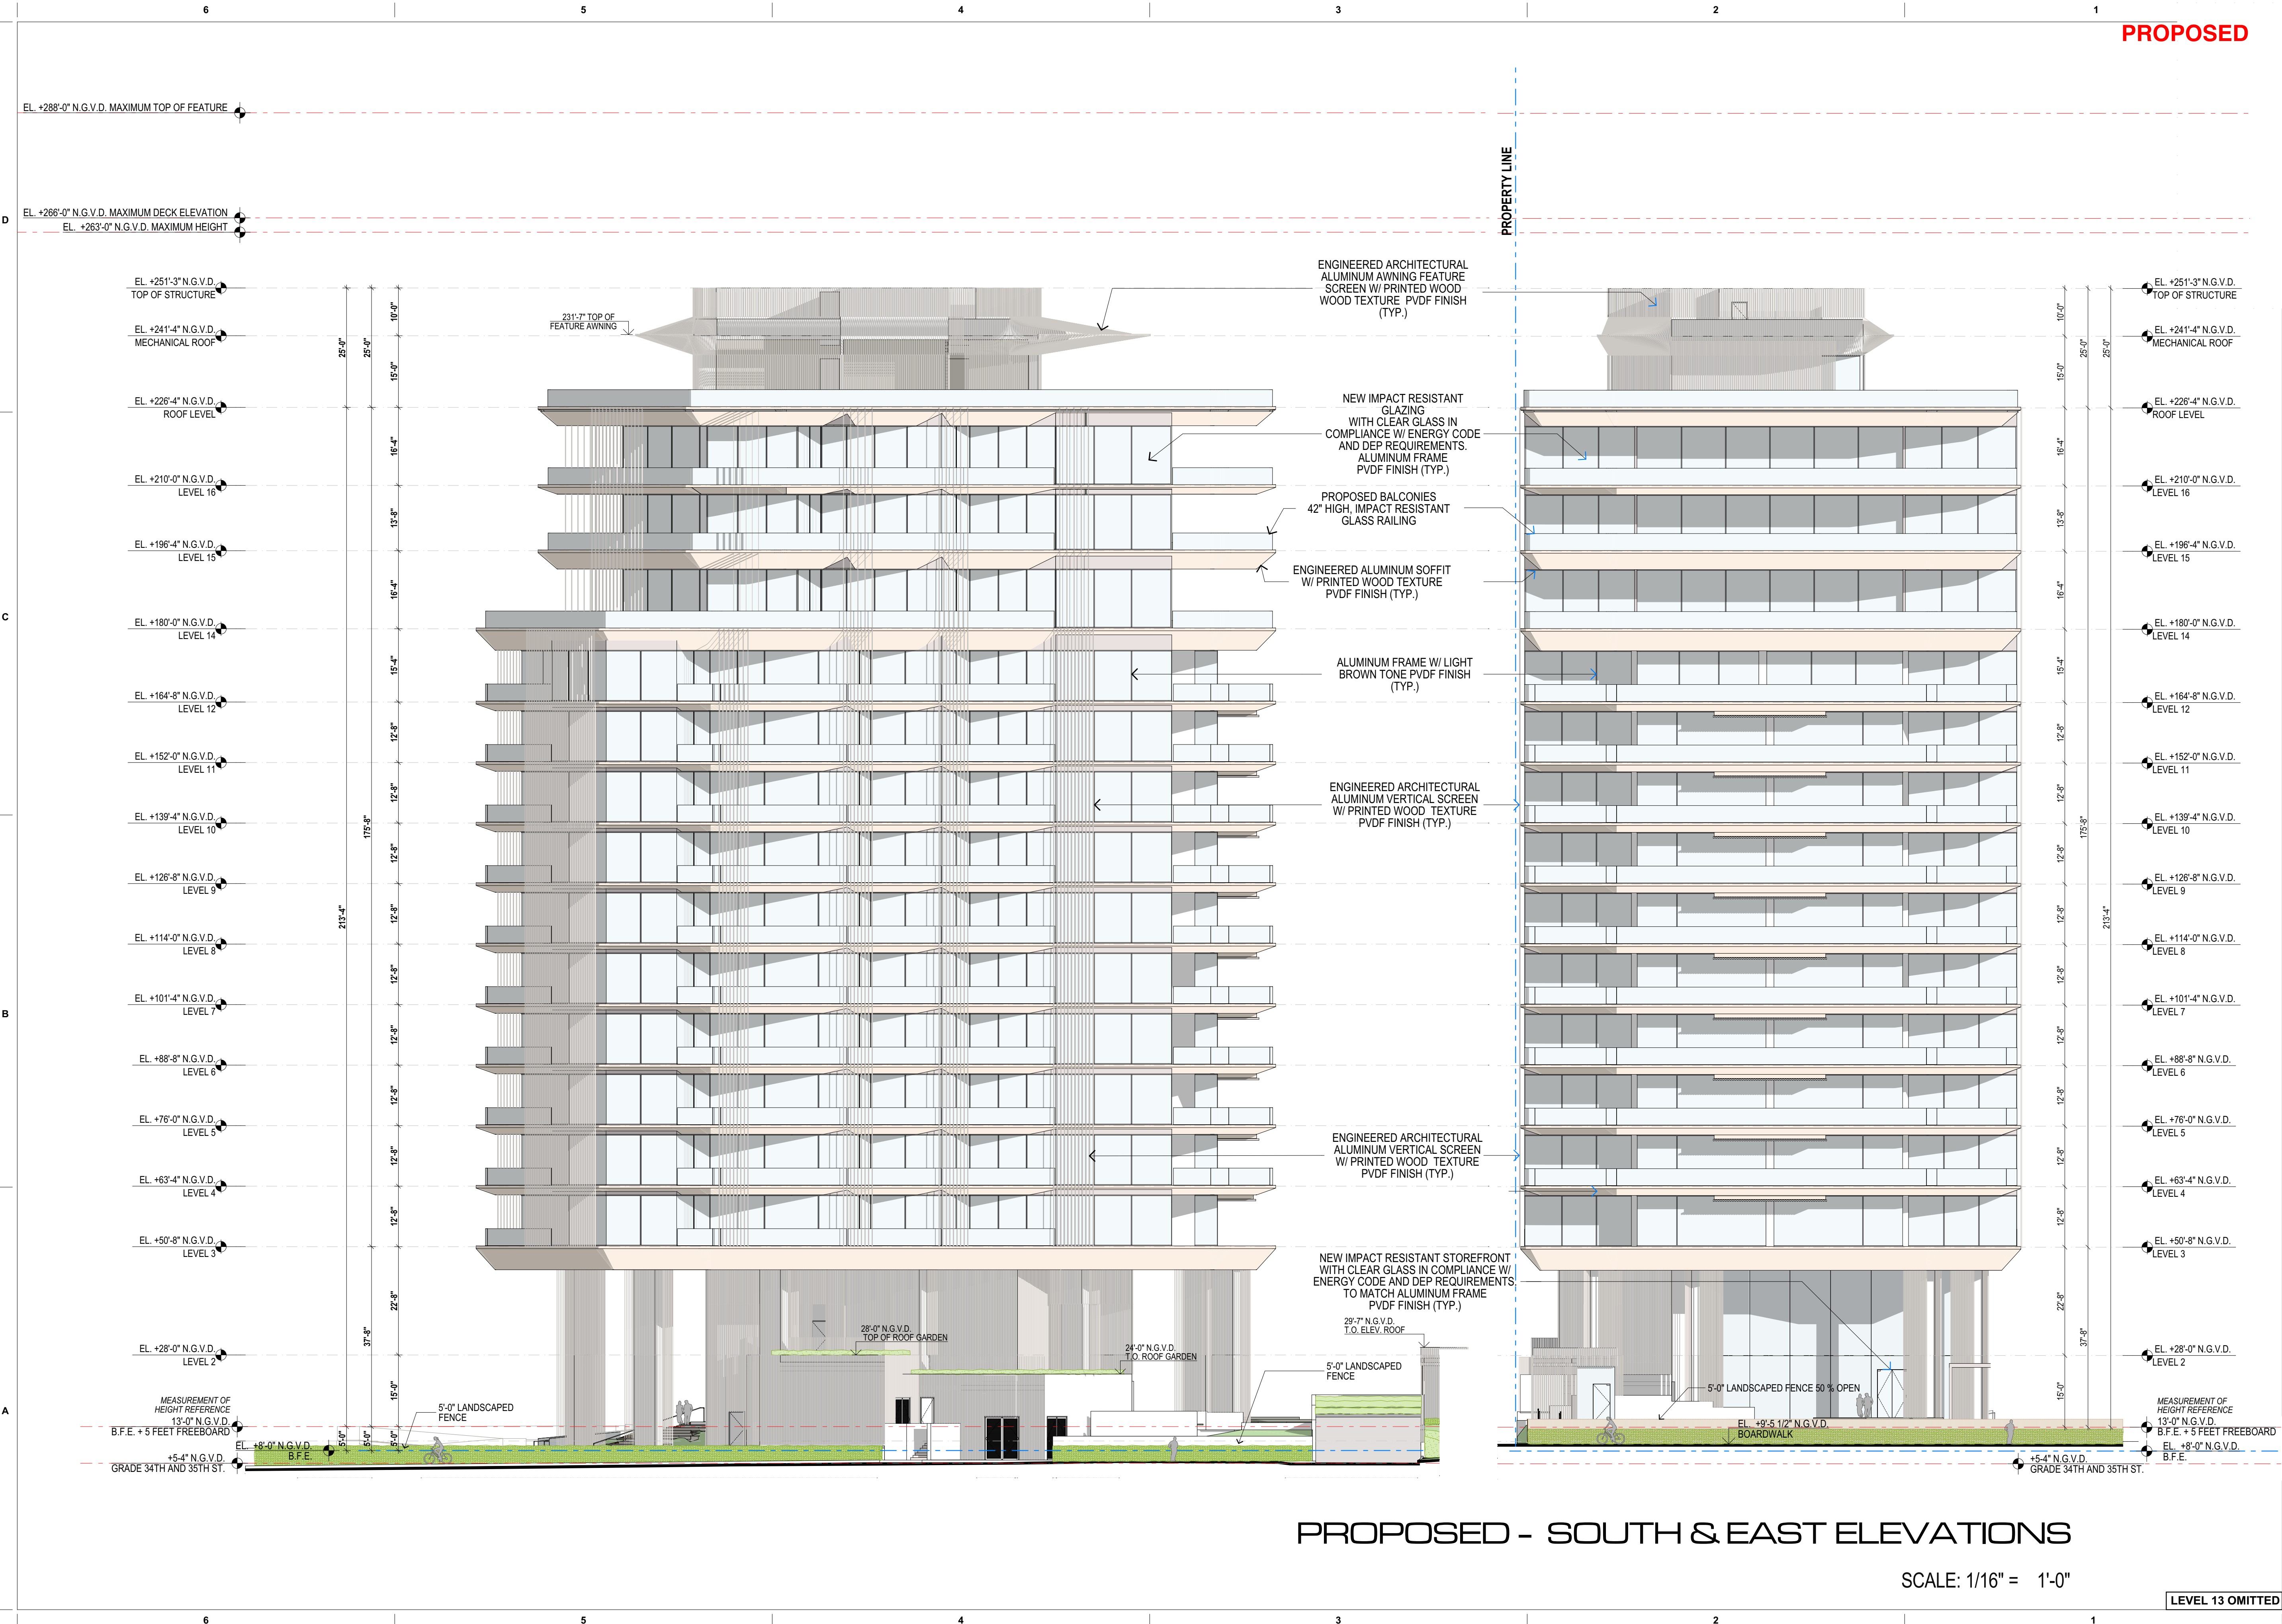

revuelta
architecture
international

Miami
Santiago, Chile
revuelta-architecture.com
2850 SW 27TH AVE
SUITE 110
MIAMI, FL 33133
T. 305.590.5000
F. 305.590.5040

Project
AMAN HOTEL AND
RESIDENCE
3425 COLLINS AVE.
MIAMI, FL 33140

Owner Information
OKO GROUP
4100 N.E. 2ND AVENUE
MIAMI, FL 33137
(305) 573-1158

Digitally signed by Luis
O. Revuelta
DN: cn=Luis O. Revuelta,
c=US, o=Revuelta
Architecture International,
ou=Revuelta, ou=US
Date: 2021.01.13
13:04:19-0500'

Luis O. Revuelta
AR-0007972

HPB - January 12, 2021

Date
12-14-2020

Scale
AS SHOWN

Project No.
1933

Sheet Name
PROPOSED - SOUTH & EAST
ELEVATIONS

Sheet No.

AR-302.P

PROPOSED - SECTION TO EAST

LEVEL 13 OMITTED

Miami
Santiago, Chile
revuelta-architecture.com
2950 SW 27TH AVE.
SUITE 110
MIAMI, FL 33133
T. 305.590.5000
F. 305.590.5040

**AMAN HOTEL AND
RESIDENCE**
3425 COLLINS AVE.

405) 573-1158

HPB - January 12, 2021

Sheet Name
PROPOSED - SECTION TO EAST

AR-401.P



revuelta-architecture.com
2950 SW 27TH AVE.
SUITE 110
MIAMI, FL 33133
T. 305.590.5000
F. 305.590.5040


Project

305) 573-1158



t No.


AR-402.P

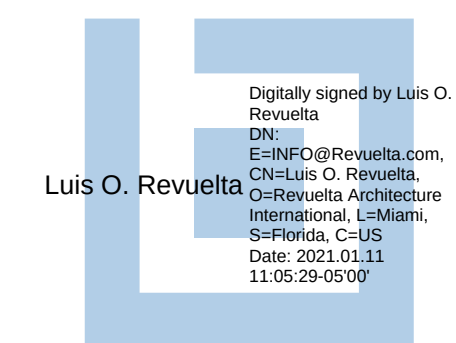

PREVIOUSLY APPROVED
BUILDING PLANS, ELEVATIONS AND SECTIONS

These Design And Drawings Are The Copyrighted Property Of Revuelta Architecture International P.A. and May Not Be Reproduced Except with Specific Written Consent of the Architect.
File: BIMcloud: RAL - BIM Cloud 23.1 - BIMcloud Basic for ARCHICAD 23.1033 AMAN HOTEL & RESIDENCES - MAIN - By: Ispiderzoi - Date: 1/11/2021

NOT FOR CONSTRUCTION

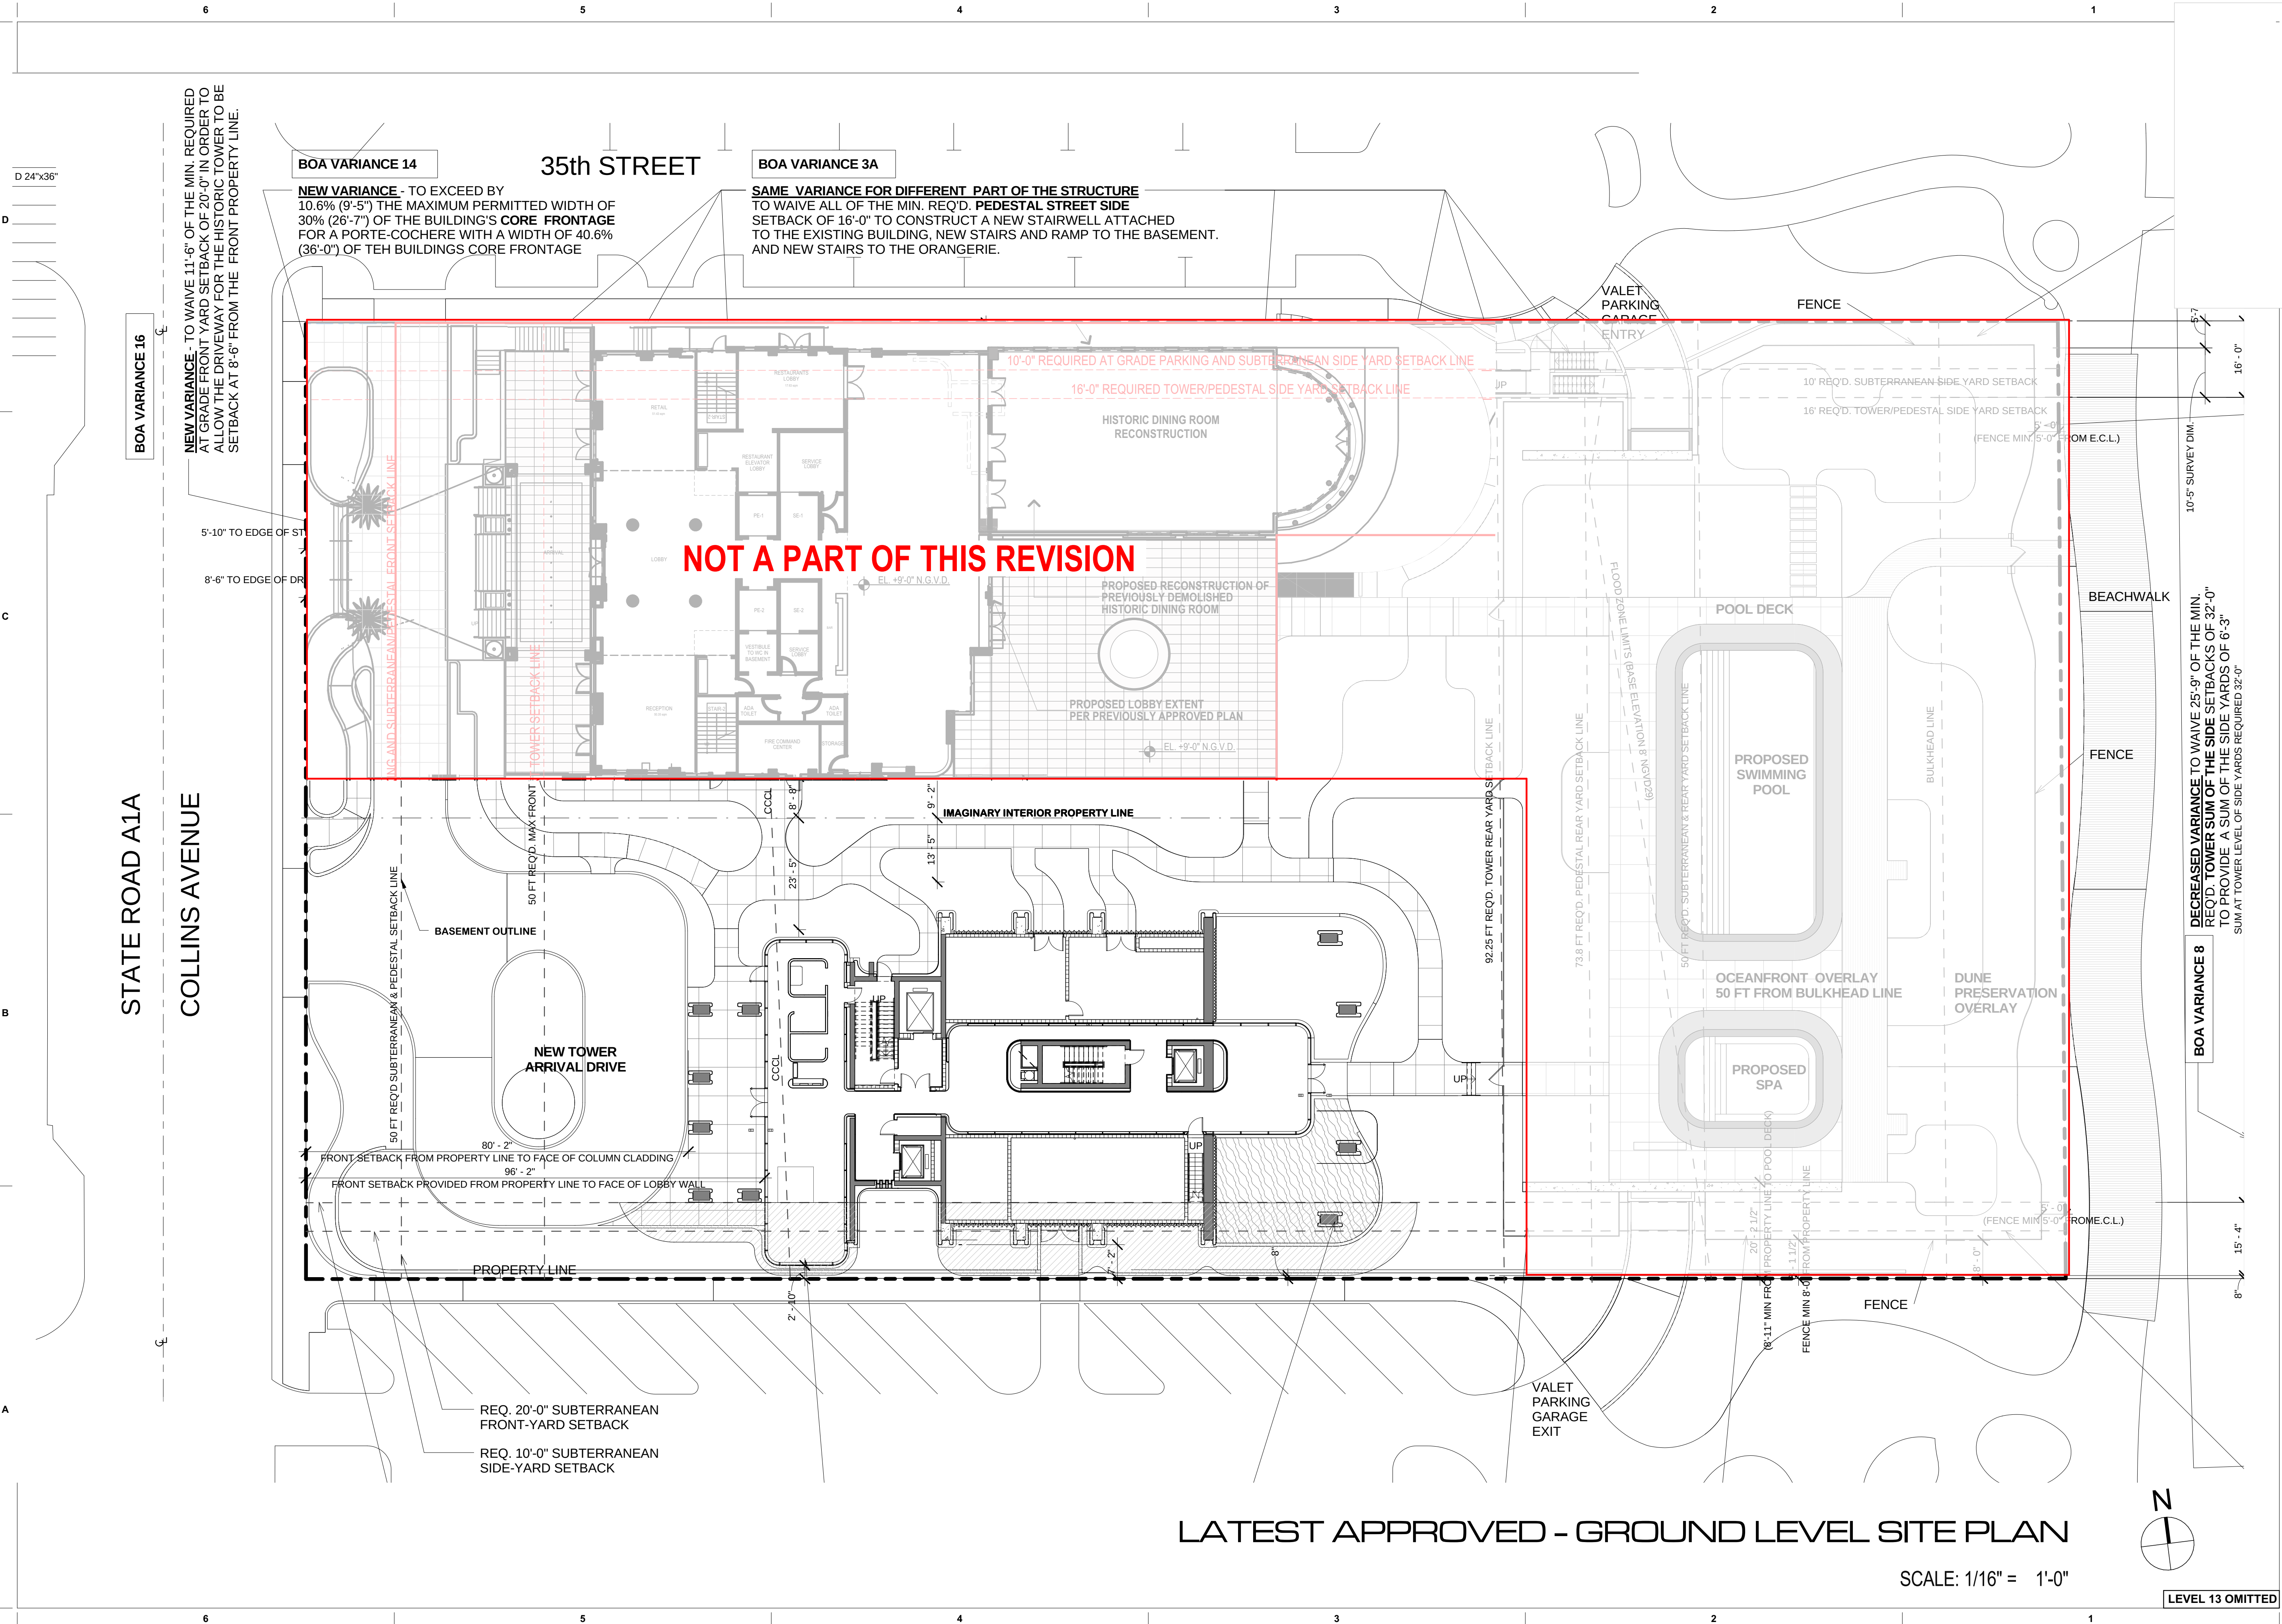

revuelta
architecture
international

Miami
Sancti, Chile
revuelta-architecture.com
2850 SW 27TH AVE
SUITE 110
MIAMI, FL 33133
T. 305.590.5000
F. 305.590.5040

Project
**AMAN HOTEL AND
RESIDENCES**
3425 COLLINS AVE.
MIAMI, FL 33140

Owner Information
OKO GROUP
4100 N.E. 2ND AVENUE
MIAMI, FL 33137
(305) 573-1158
Revisions

Digitally signed by Luis O. Revuelta
DN: cn=Luis O. Revuelta, email=Luis.O.Revuelta@revuelta.com, ou=Revuelta Architecture International, c=US
Date: 2023.03.11 11:05:52-05'00'


Luis O. Revuelta
AR-0007972

HPB - January 12, 2021

Date
12-14-2020
Scale
AS SHOWN
Project No.
1933


Sheet Name
LATEST APPROVED - GROUND
LEVEL SITE PLAN
Sheet No.

AR-101.A

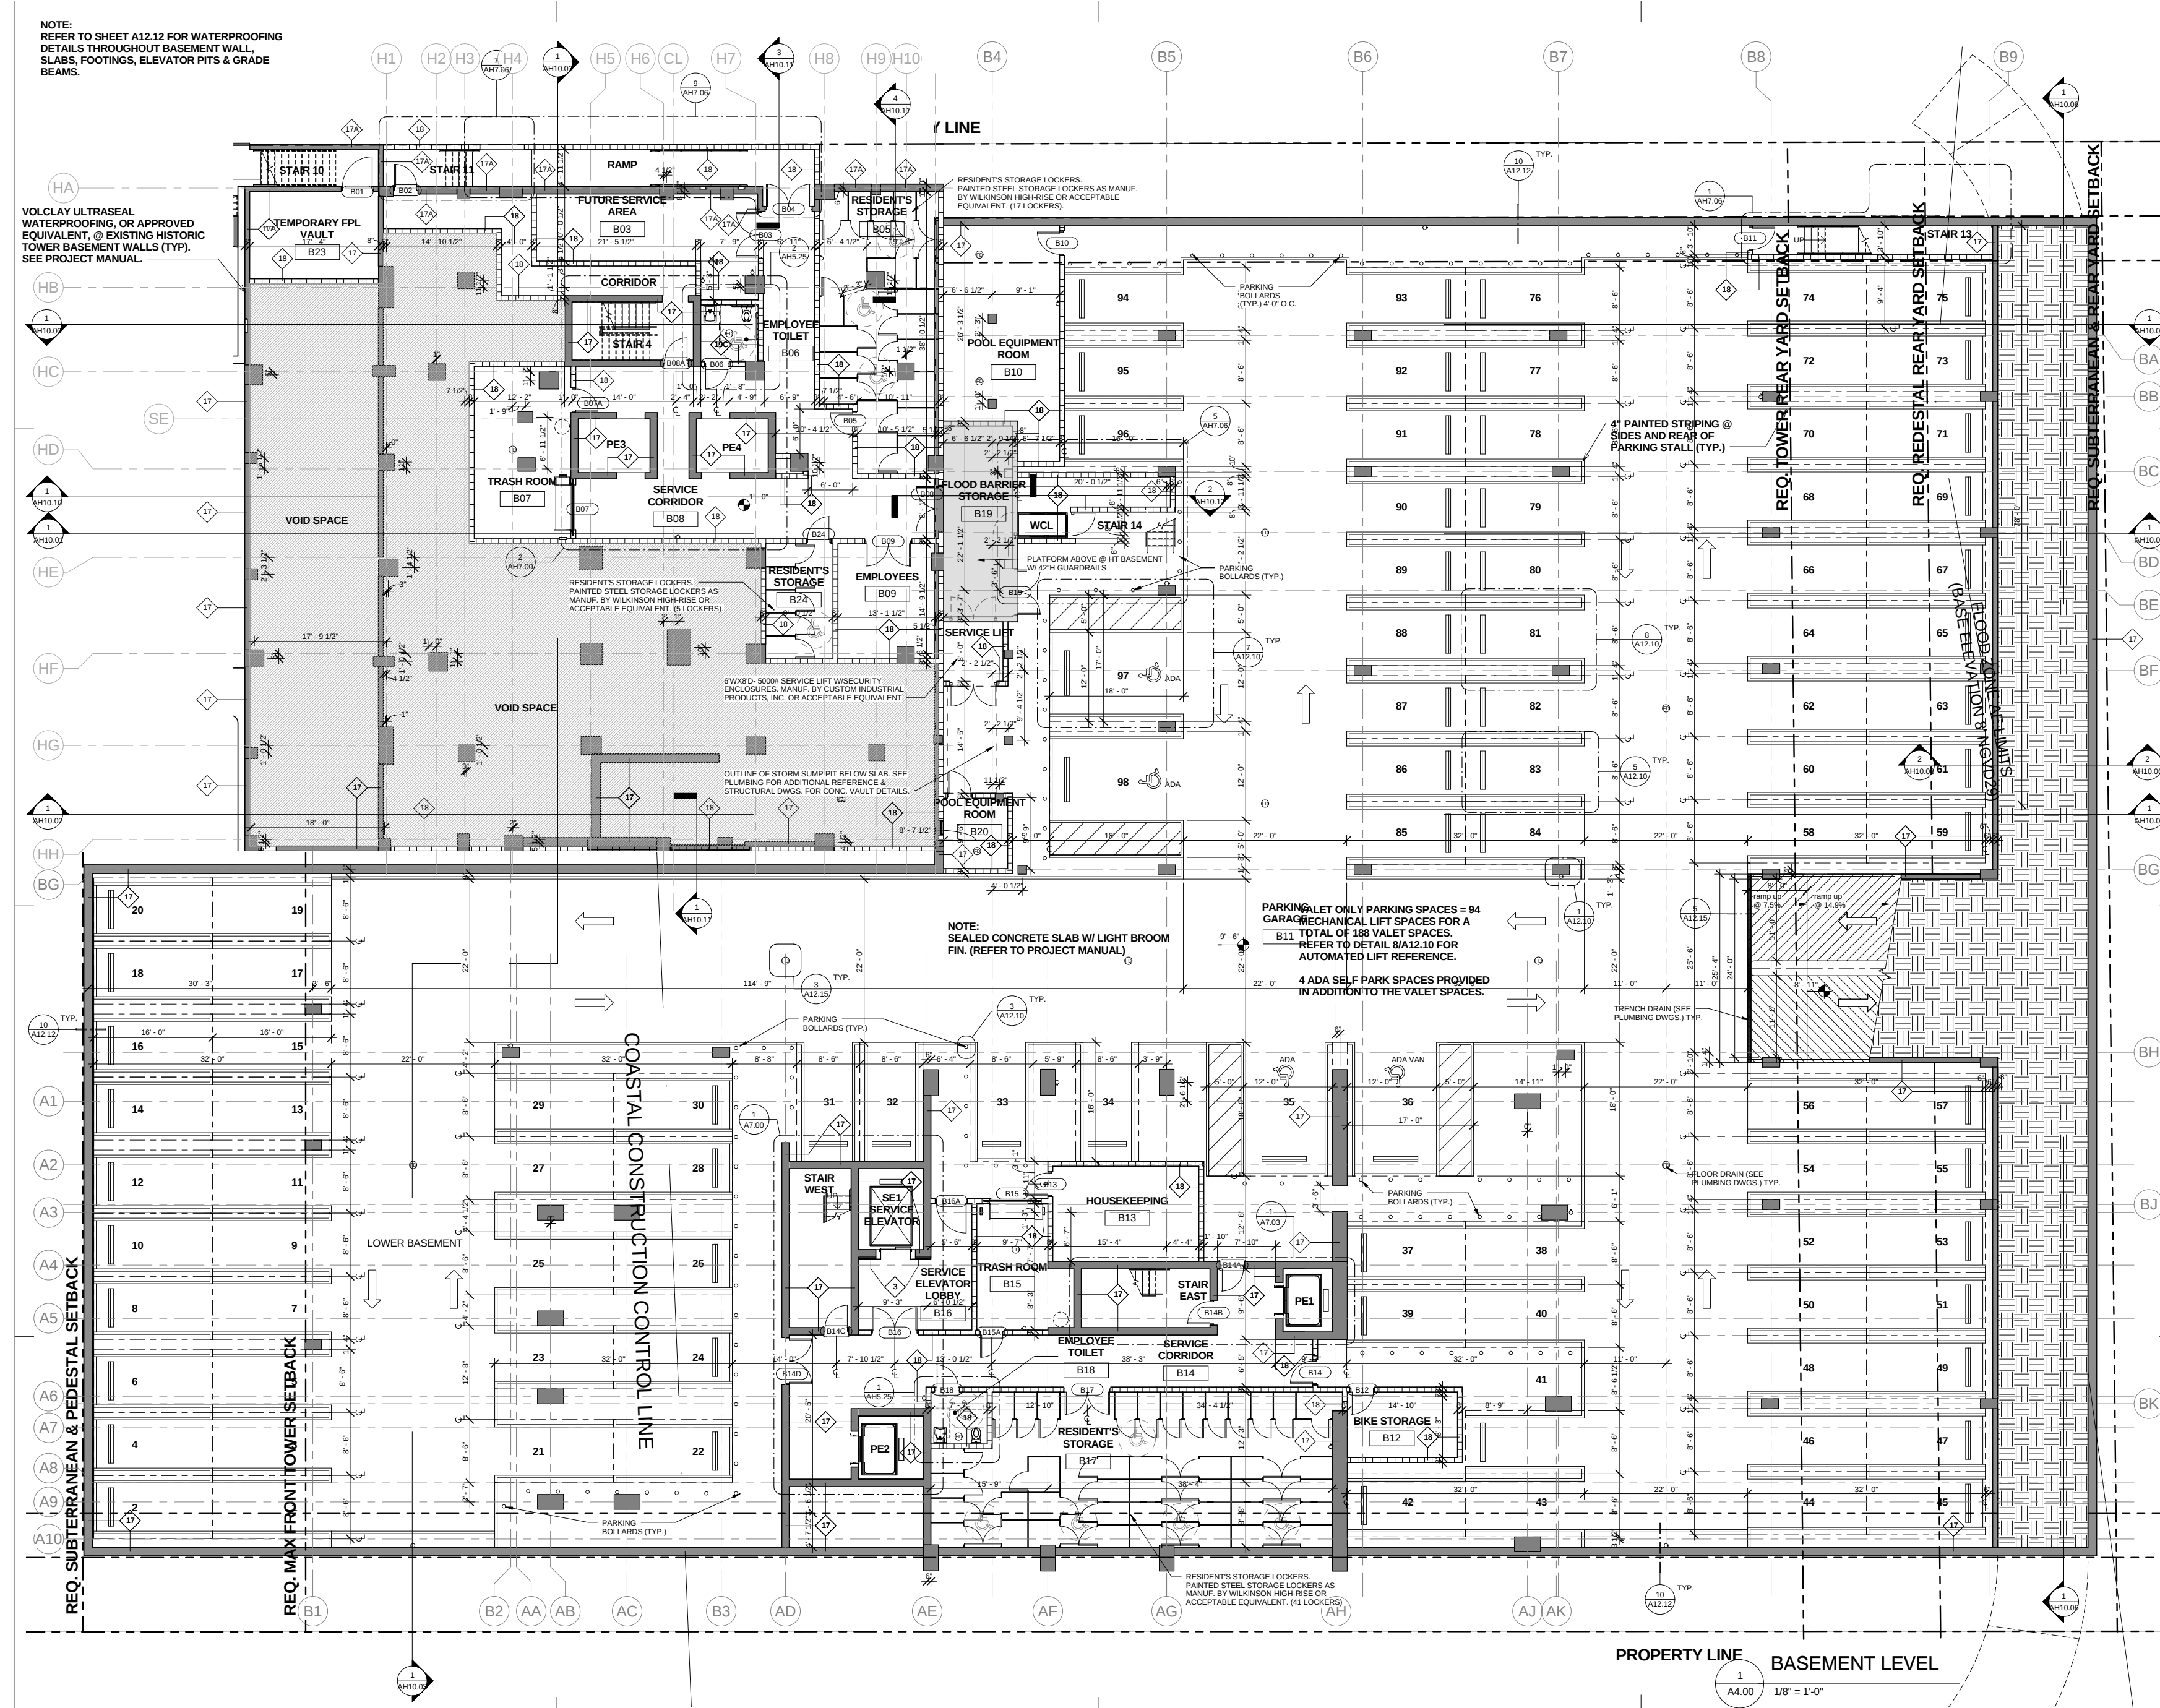

These Design And Drawings Are The Copyrighted Property Of Revuelta Architecture International P.A. and May Not Be Reproduced, Excerpted, or Used in Any Manner Without the Written Consent of the Architect.
File: BIMcloud: RAL - BIM Cloud 25.1 - BIMcloud Basic for ARCHICAD 23.1033: AMAN HOTEL & RESIDENCES - MAIN - By: Ispiderzoo - Date: 1/11/2021

NOT FOR CONSTRUCTION

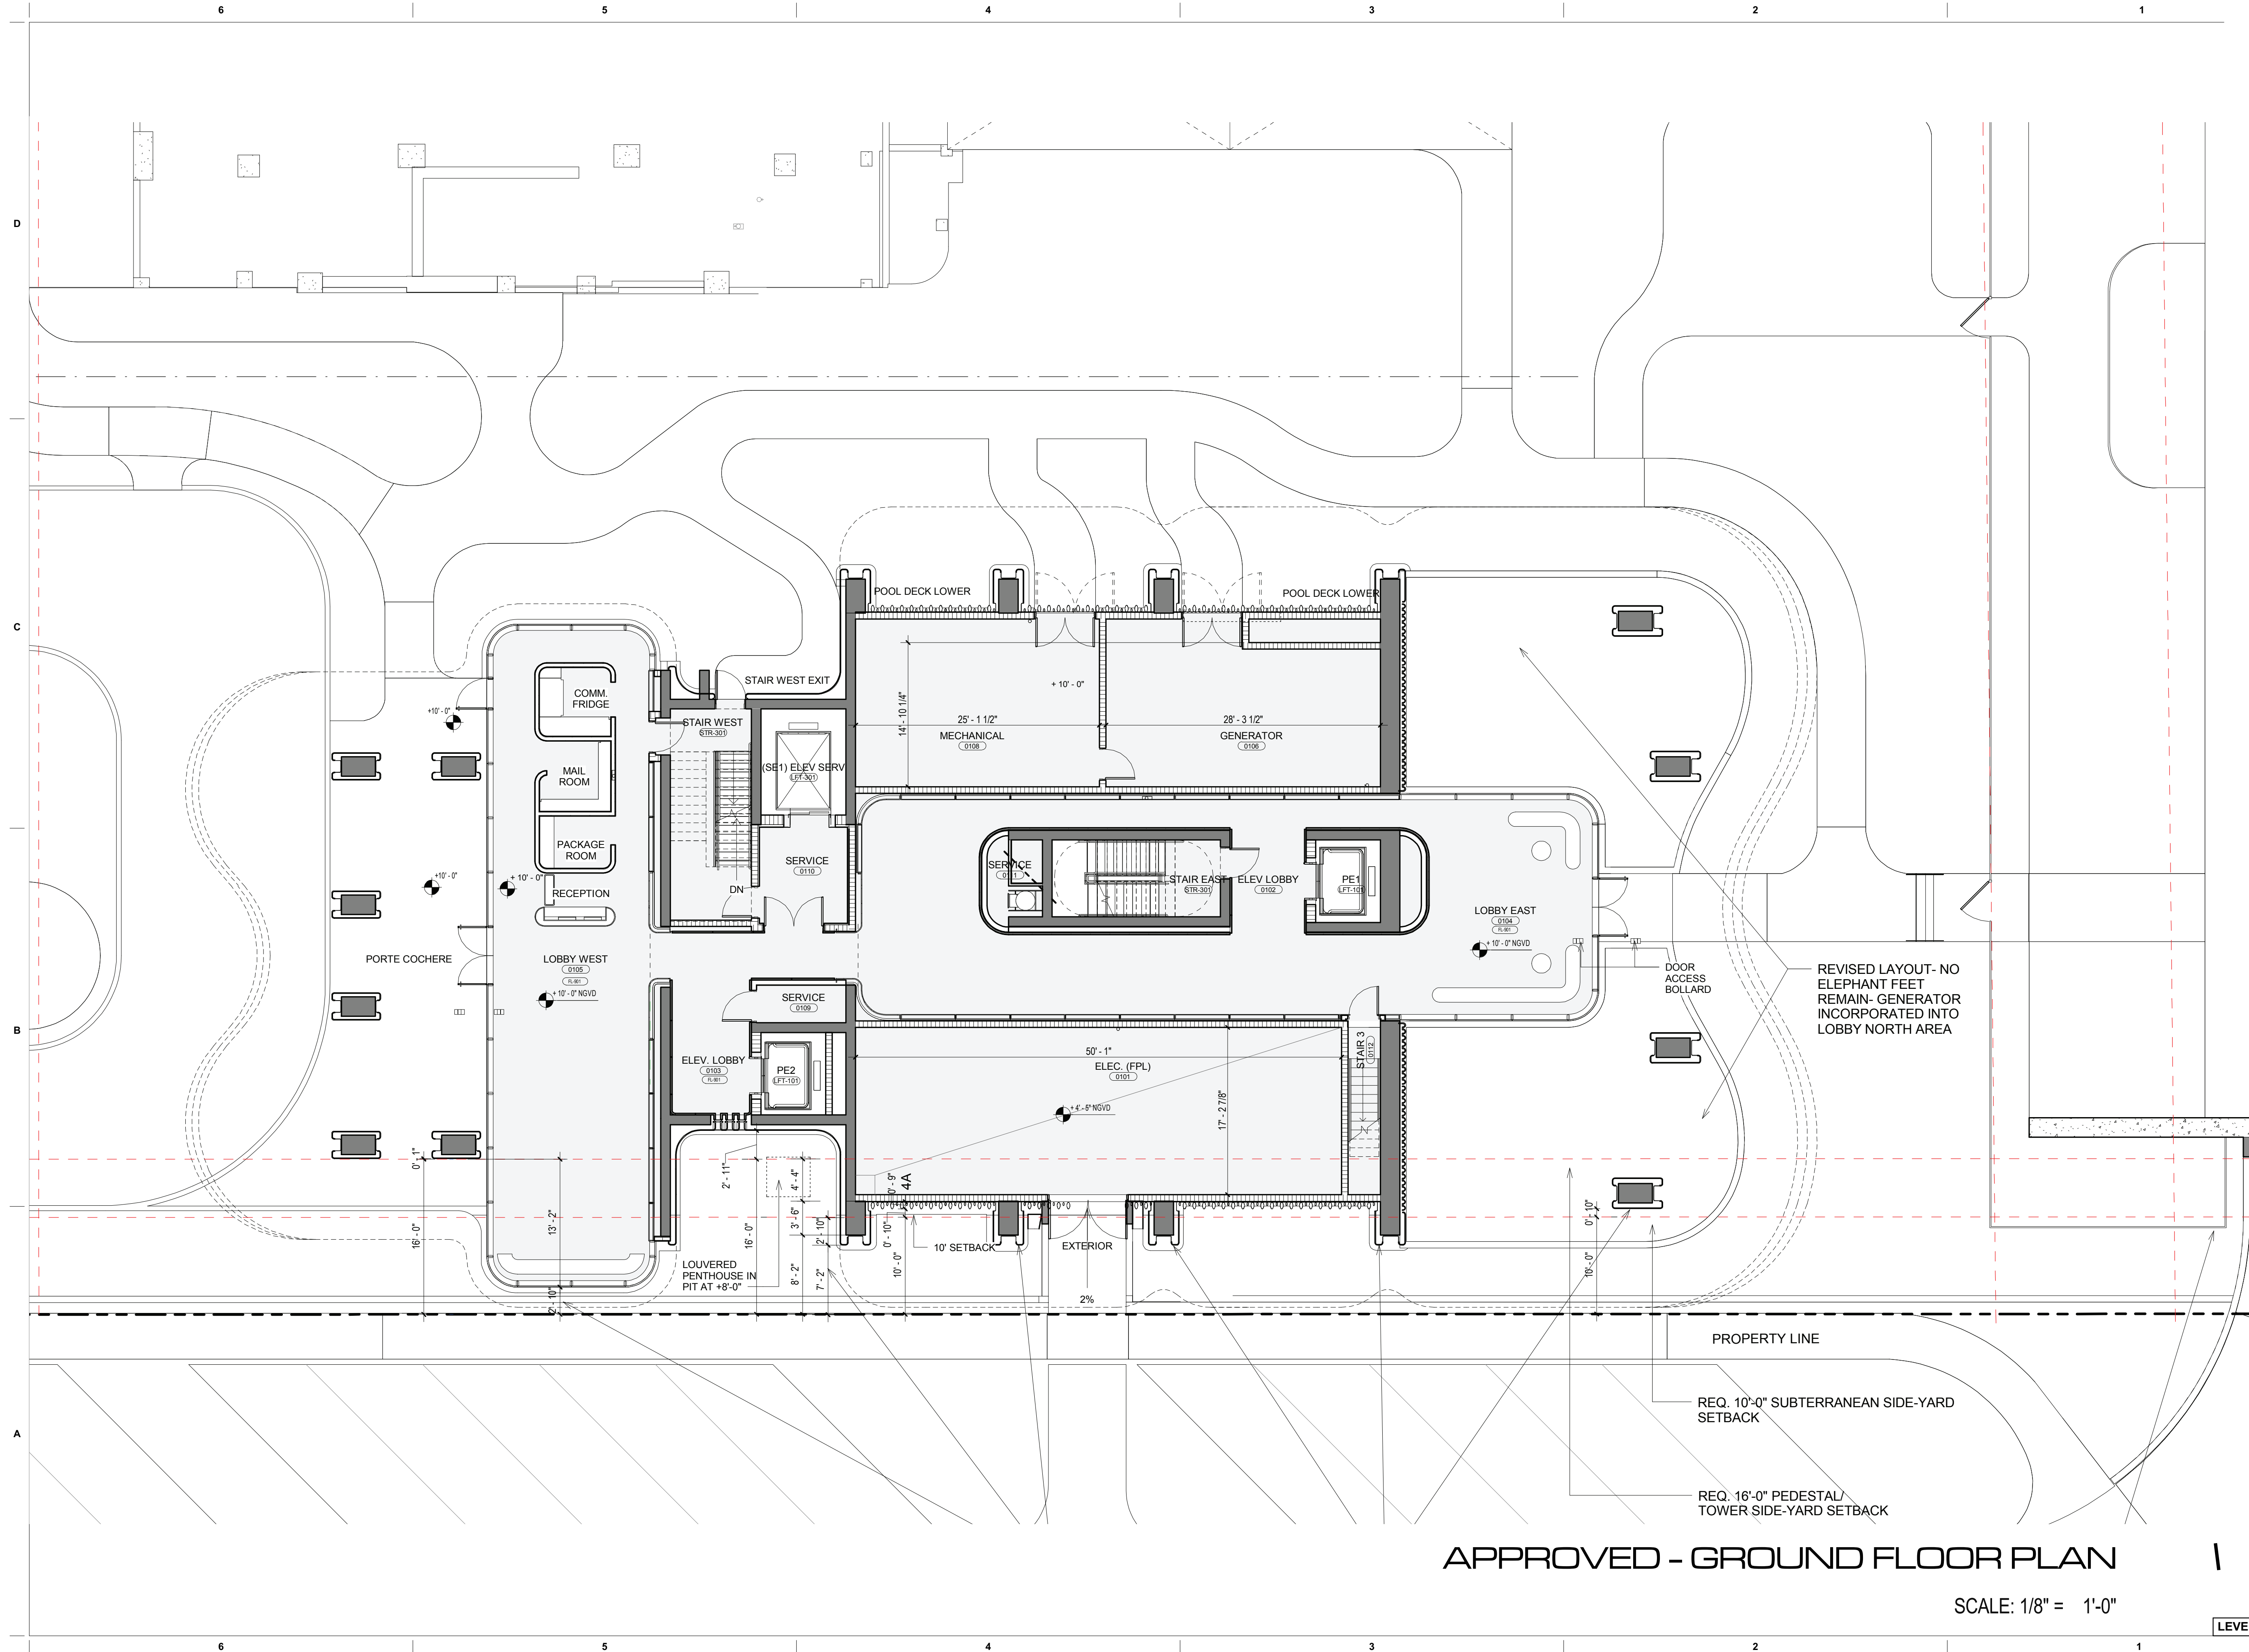

APPROVED - GROUND FLOOR PLAN

SCALE: 1/8" = 1'-0"

LEVEL 13 OMITTED

revuelta
architecture
international

Miami
Santiago, Chile

revuelta-architecture.com
2850 SW 27TH AVE
SUITE 110
MIAMI, FL 33133
T. 305.590.5000
F. 305.590.5040

Project

AMAN HOTEL AND
RESIDENCES
3425 COLLINS AVE.
MIAMI, FL 33140

Owner Information

OKO GROUP

4100 N.E. 2ND AVENUE
MIAMI, FL 33137

(305) 573-1158

Revisions



Luis O. Revuelta

AR-0007972

HPB - January 12, 2021

Date

12-14-2020

Scale

AS SHOWN

Project No.

1933

Sheet Name


APPROVED - GROUND FLOOR

PLAN

Sheet No.

AR-201.A

NOT FOR CONSTRUCTION

 

Miami
Santiago, Chile
revuelta-architecture.com
2950 SW 27TH AVE.
SUITE 110
MIAMI, FL 33133
T. 305.590.5000
F. 305.590.5040

**AMAN HOTEL AND
RESIDENCES**
2425 COLLINS AVE

Owner Information

OKO GROUP

4100 N.E. 2ND AVENUE
MIAMI, FL 33137

(305) 573-1158

Revisions

Luis O. Revuelta

Digitally signed by Luis O. Revuelta
DN:
E=INFO@Revuelta.com,
C=US, O=Revuelta,
O=Revuelta Architecture
International, L=Miami,
S=Florida, C=US
Date: 2021.01.11
11:07:12-0500'

Luis O. Revuella
AR-0007972

HPB - January 12, 2021

Date
12-14-2020


Scale
AS SHOWN

Project No.
1933

Sheet Name
APPROVED - LEVEL 2 FLOOR
PLAN


Sheet No.

AR-202.A

 

These Design And Drawings Are The Copyrighted Property Of Revuelta Architecture International P.A. and May Not Be Reproduced Except with Specific Written Consent of the Architect.
File: BIMcloud: RAL - BIM Cloud 25.1 - BIMcloud Basic for ARCHICAD 23.1033_ AMAN HOTEL & RESIDENCES - MAIN - By: Ispiderzon - Date: 11/11/2021

NOT FOR CONSTRUCTION

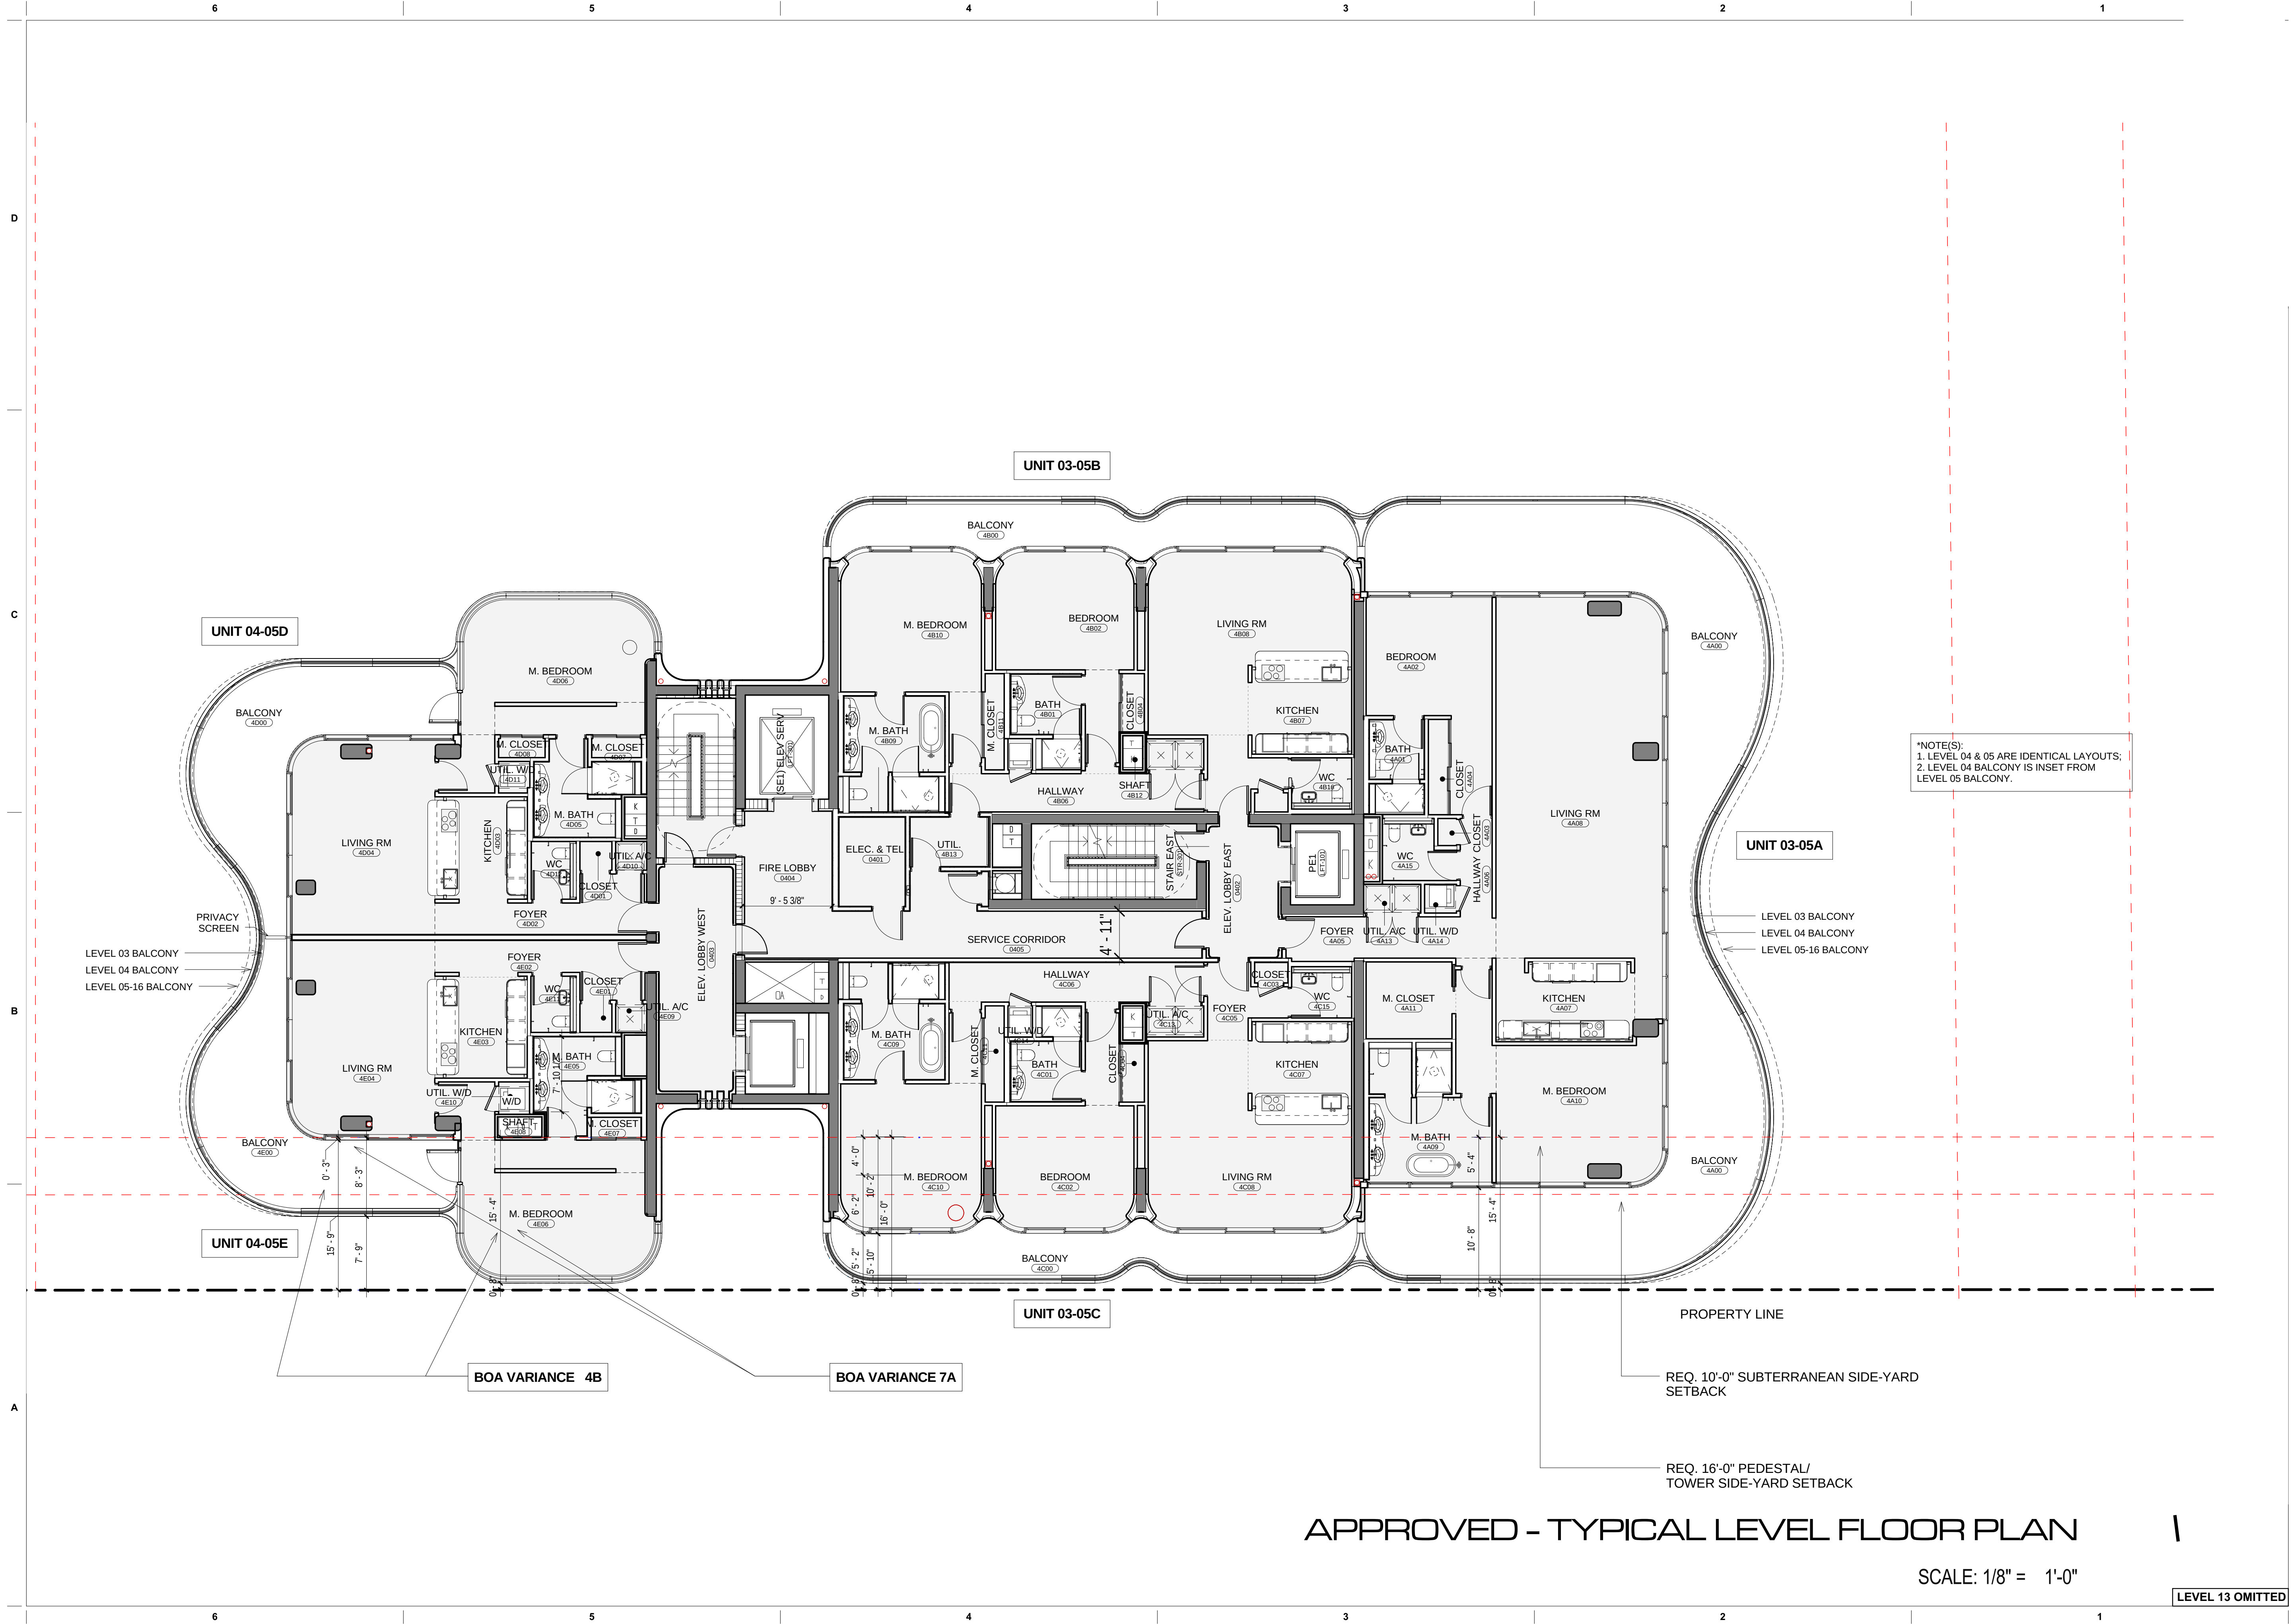

revuelta
architecture
international

Miami
Santiago, Chile
revuelta-architecture.com
2850 SW 27TH AVE
SUITE 110
MIAMI, FL 33133
T. 305.590.5000
F. 305.590.5040

AMAN HOTEL AND RESIDENCES

3425 COLLINS AVE.
MIAMI, FL 33140

Owner Information

OKO GROUP

4100 N.E. 2ND AVENUE
MIAMI, FL 33137

(305) 573-1158

Revisions



Luis O. Revuelta

AR-0007972

HPB - January 12, 2021

Date

12-14-2020

Scale

AS SHOWN

Project No.

1933


Sheet Name
APPROVED - TYPICAL LEVEL
FLOOR PLAN

Sheet No.

AR-204.A

These Design And Drawings Are The Copyrighted Property Of Revuelta Architecture International P.A. and May Not Be Reproduced Except with Specific Written Consent of the Architect.
File: BIMcloud: BAL - BIM Cloud 25.1 - BIMcloud Basic for ARCHICAD 23.0333 AMAN HOTEL & RESIDENCES - MAIN - By: luis@revuelta.com - Date: 11/11/2021

NOT FOR CONSTRUCTION

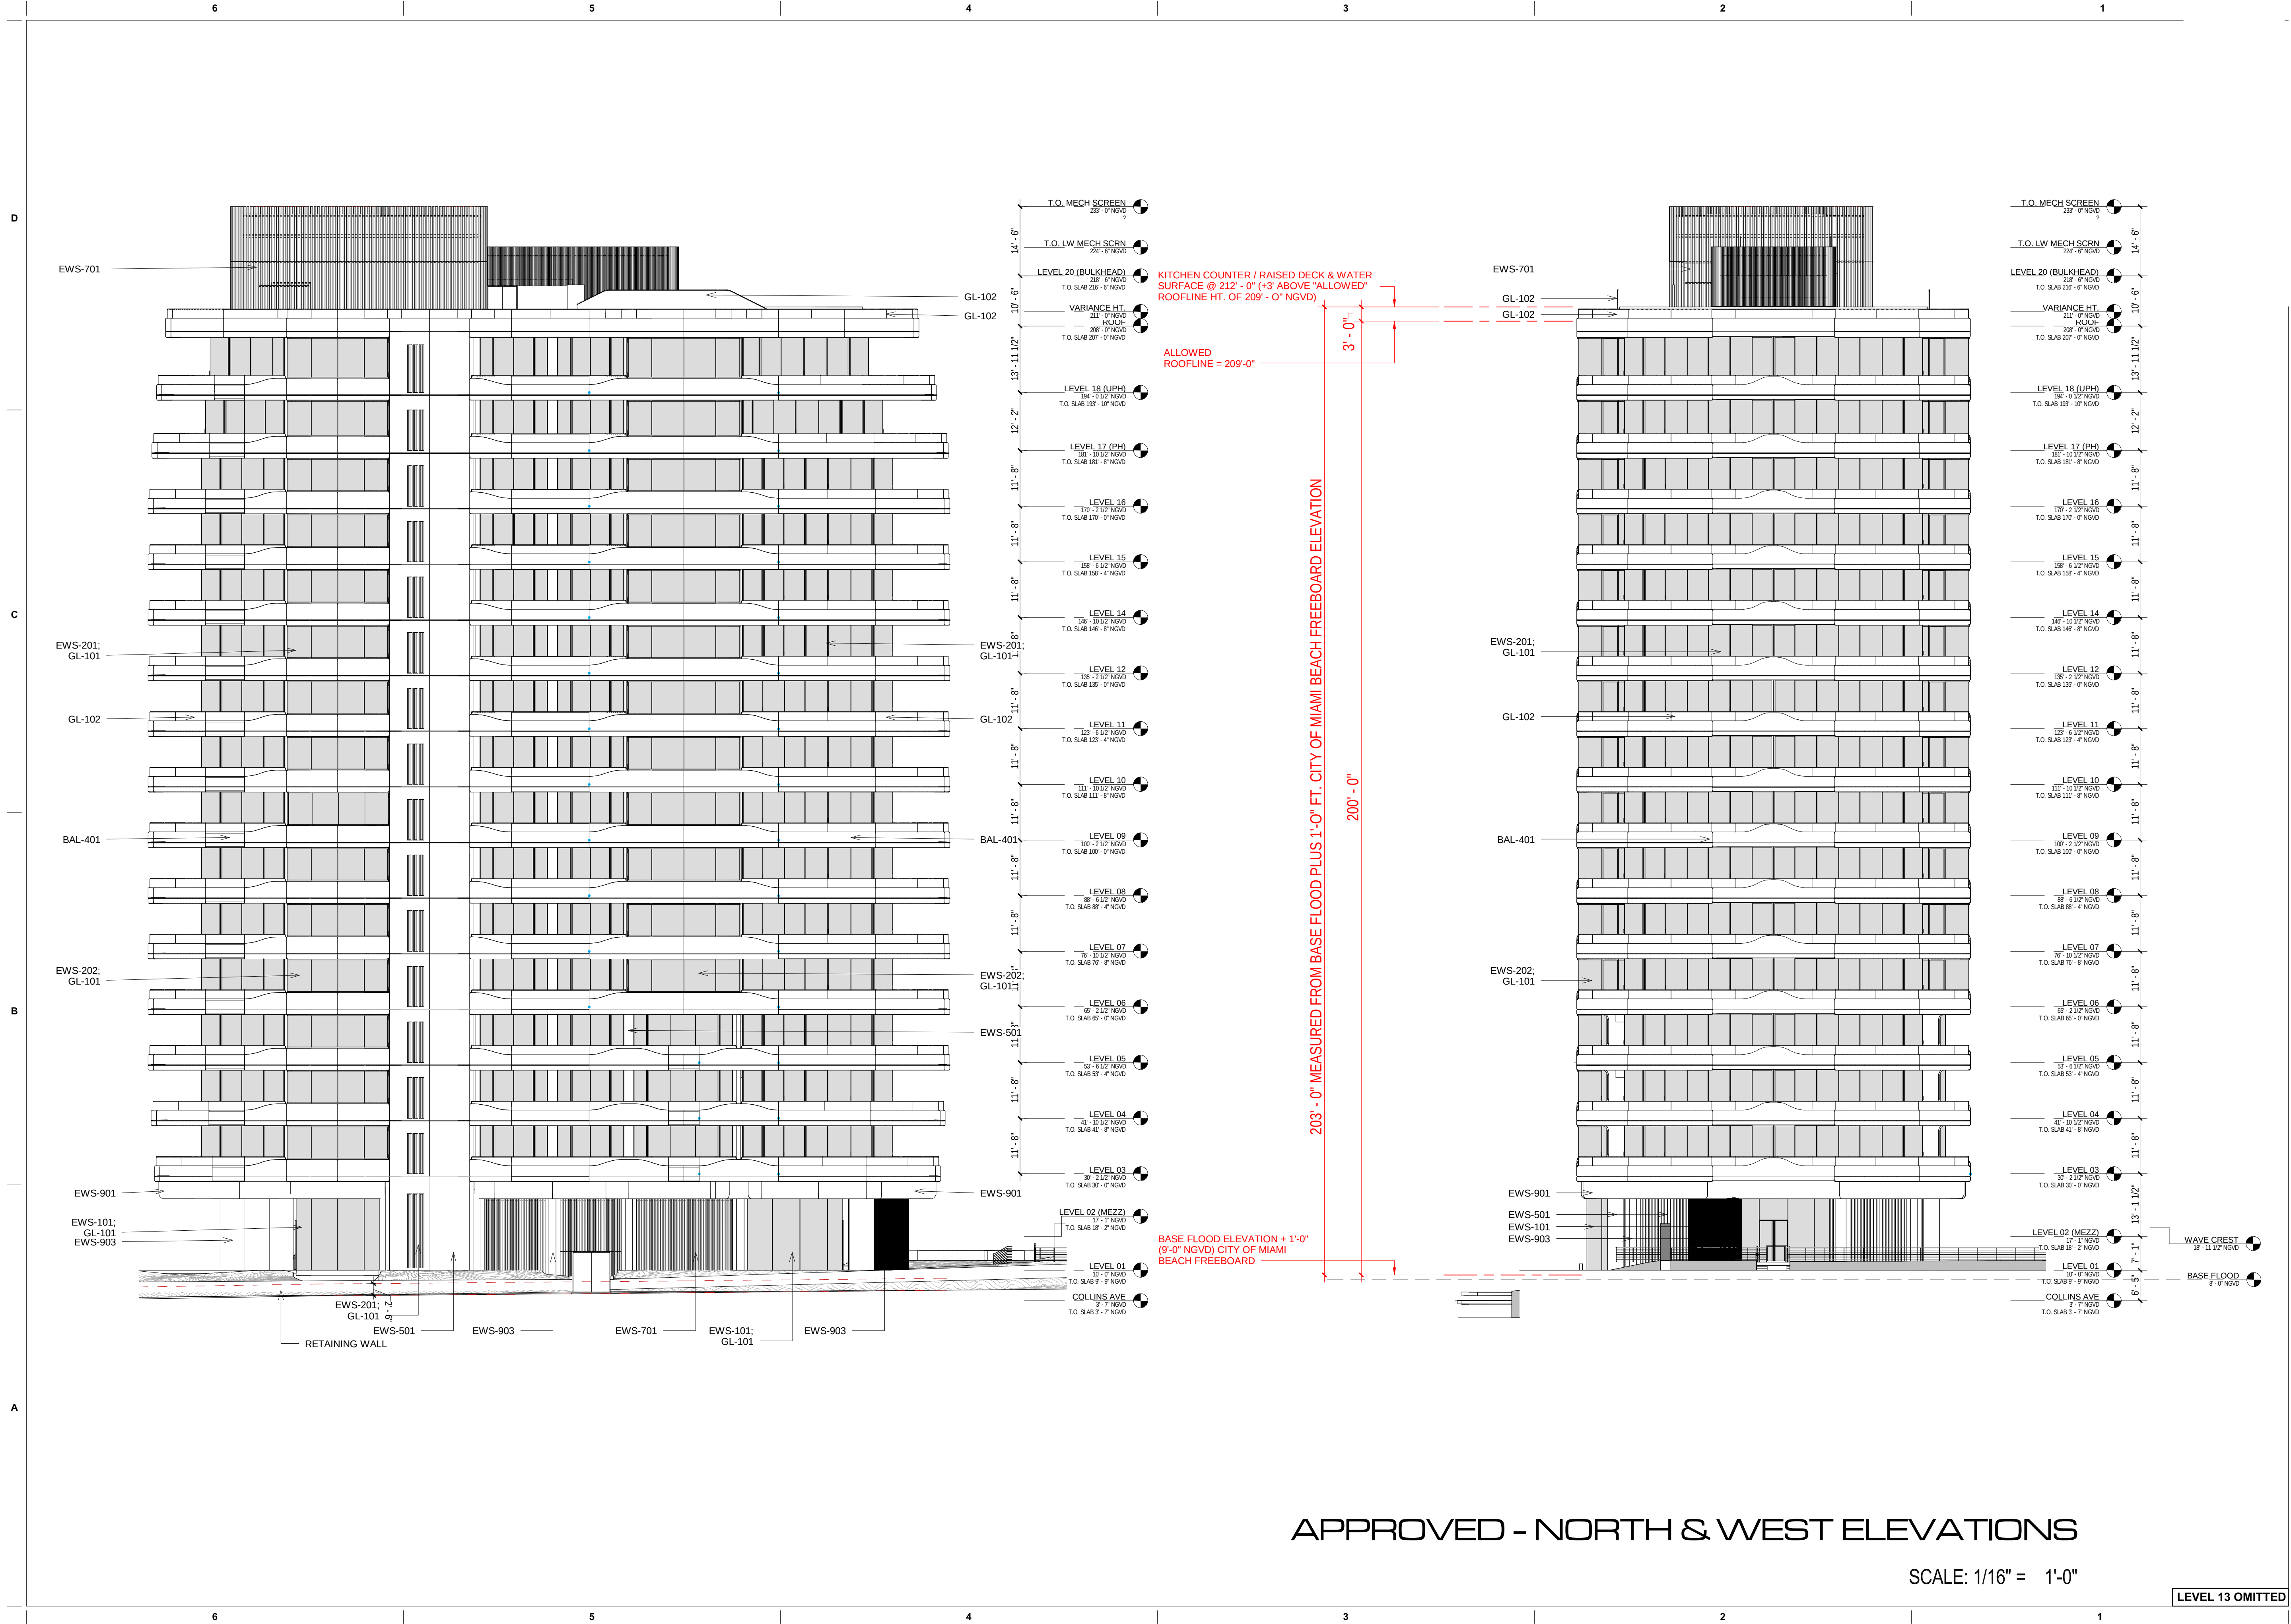

revuelta
architecture
international

Miami
Santiago, Chile

revuelta-architecture.com
2950 SW 27TH AVE
SUITE 110
MIAMI, FL 33133
T. 305.590.5000
F. 305.590.5040

Project

AMAN HOTEL AND
RESIDENCES
3425 COLLINS AVE.
MIAMI, FL 33140

Owner Information

OKO GROUP
4100 N.E. 2ND AVENUE
MIAMI, FL 33137
(305) 573-1158

Revisions

Luis O. Revuelta
Digitally signed by Luis
O. Revuelta
DN: cn=Luis O. Revuelta,
ou=Revuelta Architecture
International, c=US
Date: 2021.01.11
11:09:27 -0500

Luis O. Revuelta

HPB - January 12, 2021

Date

12-14-2020

Scale

AS SHOWN

Project No.

1933

Sheet Name


APPROVED - NORTH & WEST
ELEVATIONS

Sheet No.

AR-301.A

These Design And Drawings Are The Copyrighted Property Of Revuelta Architecture International P.A. and May Not Be Reproduced Except with Specific Written Consent of the Architect.
File: BIMcloud: BAL - BIM Cloud 23_1 - BIMcloud Basic for ARCHICAD 23_1033_ AMAN HOTEL & RESIDENCES - AMAN HOTEL & RESIDENCES - AMAN HOTEL & RESIDENCES - Date: 11/1/2021

NOT FOR CONSTRUCTION

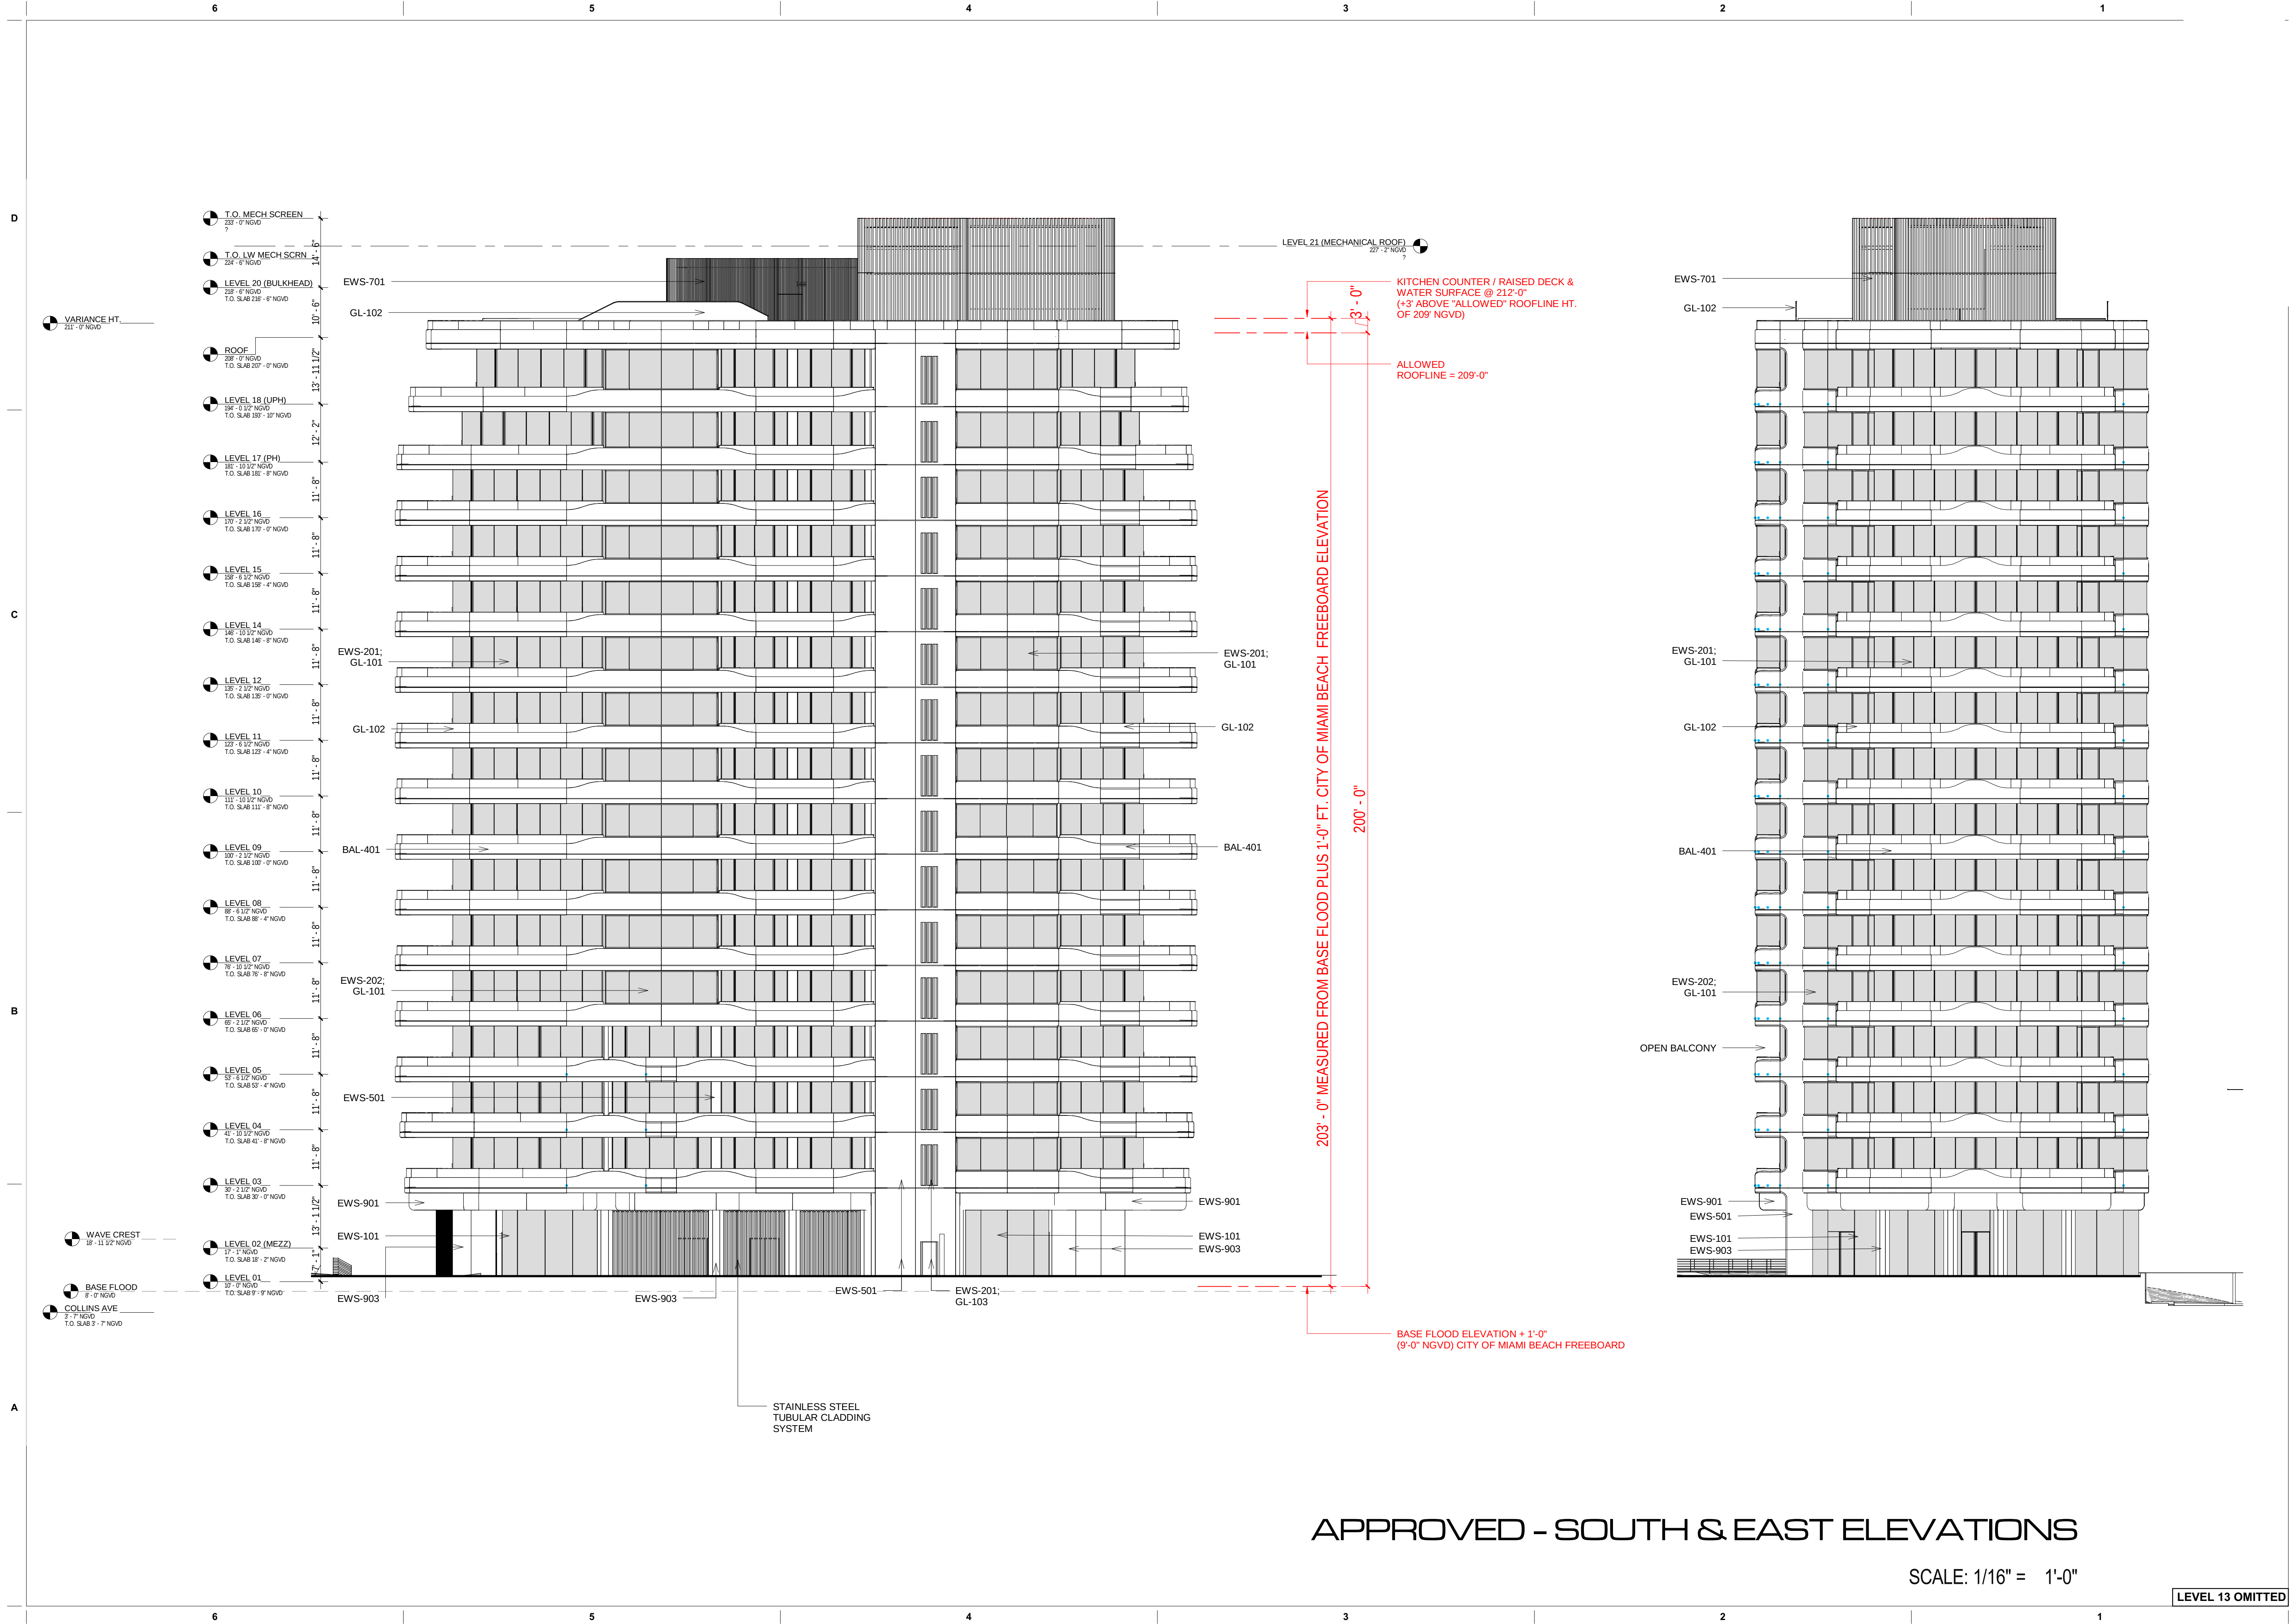

APPROVED - SOUTH & EAST ELEVATIONS

SCALE: 1/16" = 1'-0"

LEVEL 13 OMITTED

revuelta
architecture
international

Miami
Santiago, Chile
revuelta-architecture.com
2950 SW 27TH AVE
SUITE 110
MIAMI, FL 33133
T. 305.590.5000
F. 305.590.5040

Project
**AMAN HOTEL AND
RESIDENCES**
3425 COLLINS AVE.
MIAMI, FL 33140

Owner Information
OKO GROUP
4100 N.E. 2ND AVENUE
MIAMI, FL 33137
(305) 573-1158
Revisions

Digitally signed by Luis
O. Revuelta
DN:
c=US, o=Revuelta,
ou=Revuelta Architecture
International, cn=Luis
O. Revuelta, email=luis@revuelta.com

Luis O. Revuelta
AR-0007972

HPB - January 12, 2021


Date
12-14-2020

Scale
AS SHOWN

Project No.
1933

Sheet Name
APPROVED - SOUTH & EAST
ELEVATIONS

Sheet No.
AR-302.A

 

F. 303.390.3040


Revisions

et No.

AR-401.A

These Design And Drawings Are The Copyrighted Property Of Revuelta Architecture International P.A. and May Not Be Reproduced Except with Specific Written Consent of the Architect. File: BIMcloud: RAL - BIM Cloud 23_1 - BIMcloud Basic for ARCHICAD 23.1033_ AMAN HOTEL & RESIDENCES/ AMAN HOTEL & RESIDENCES - MAIN - By: Revuelta - Date: 11/11/2021

NOT FOR CONSTRUCTION

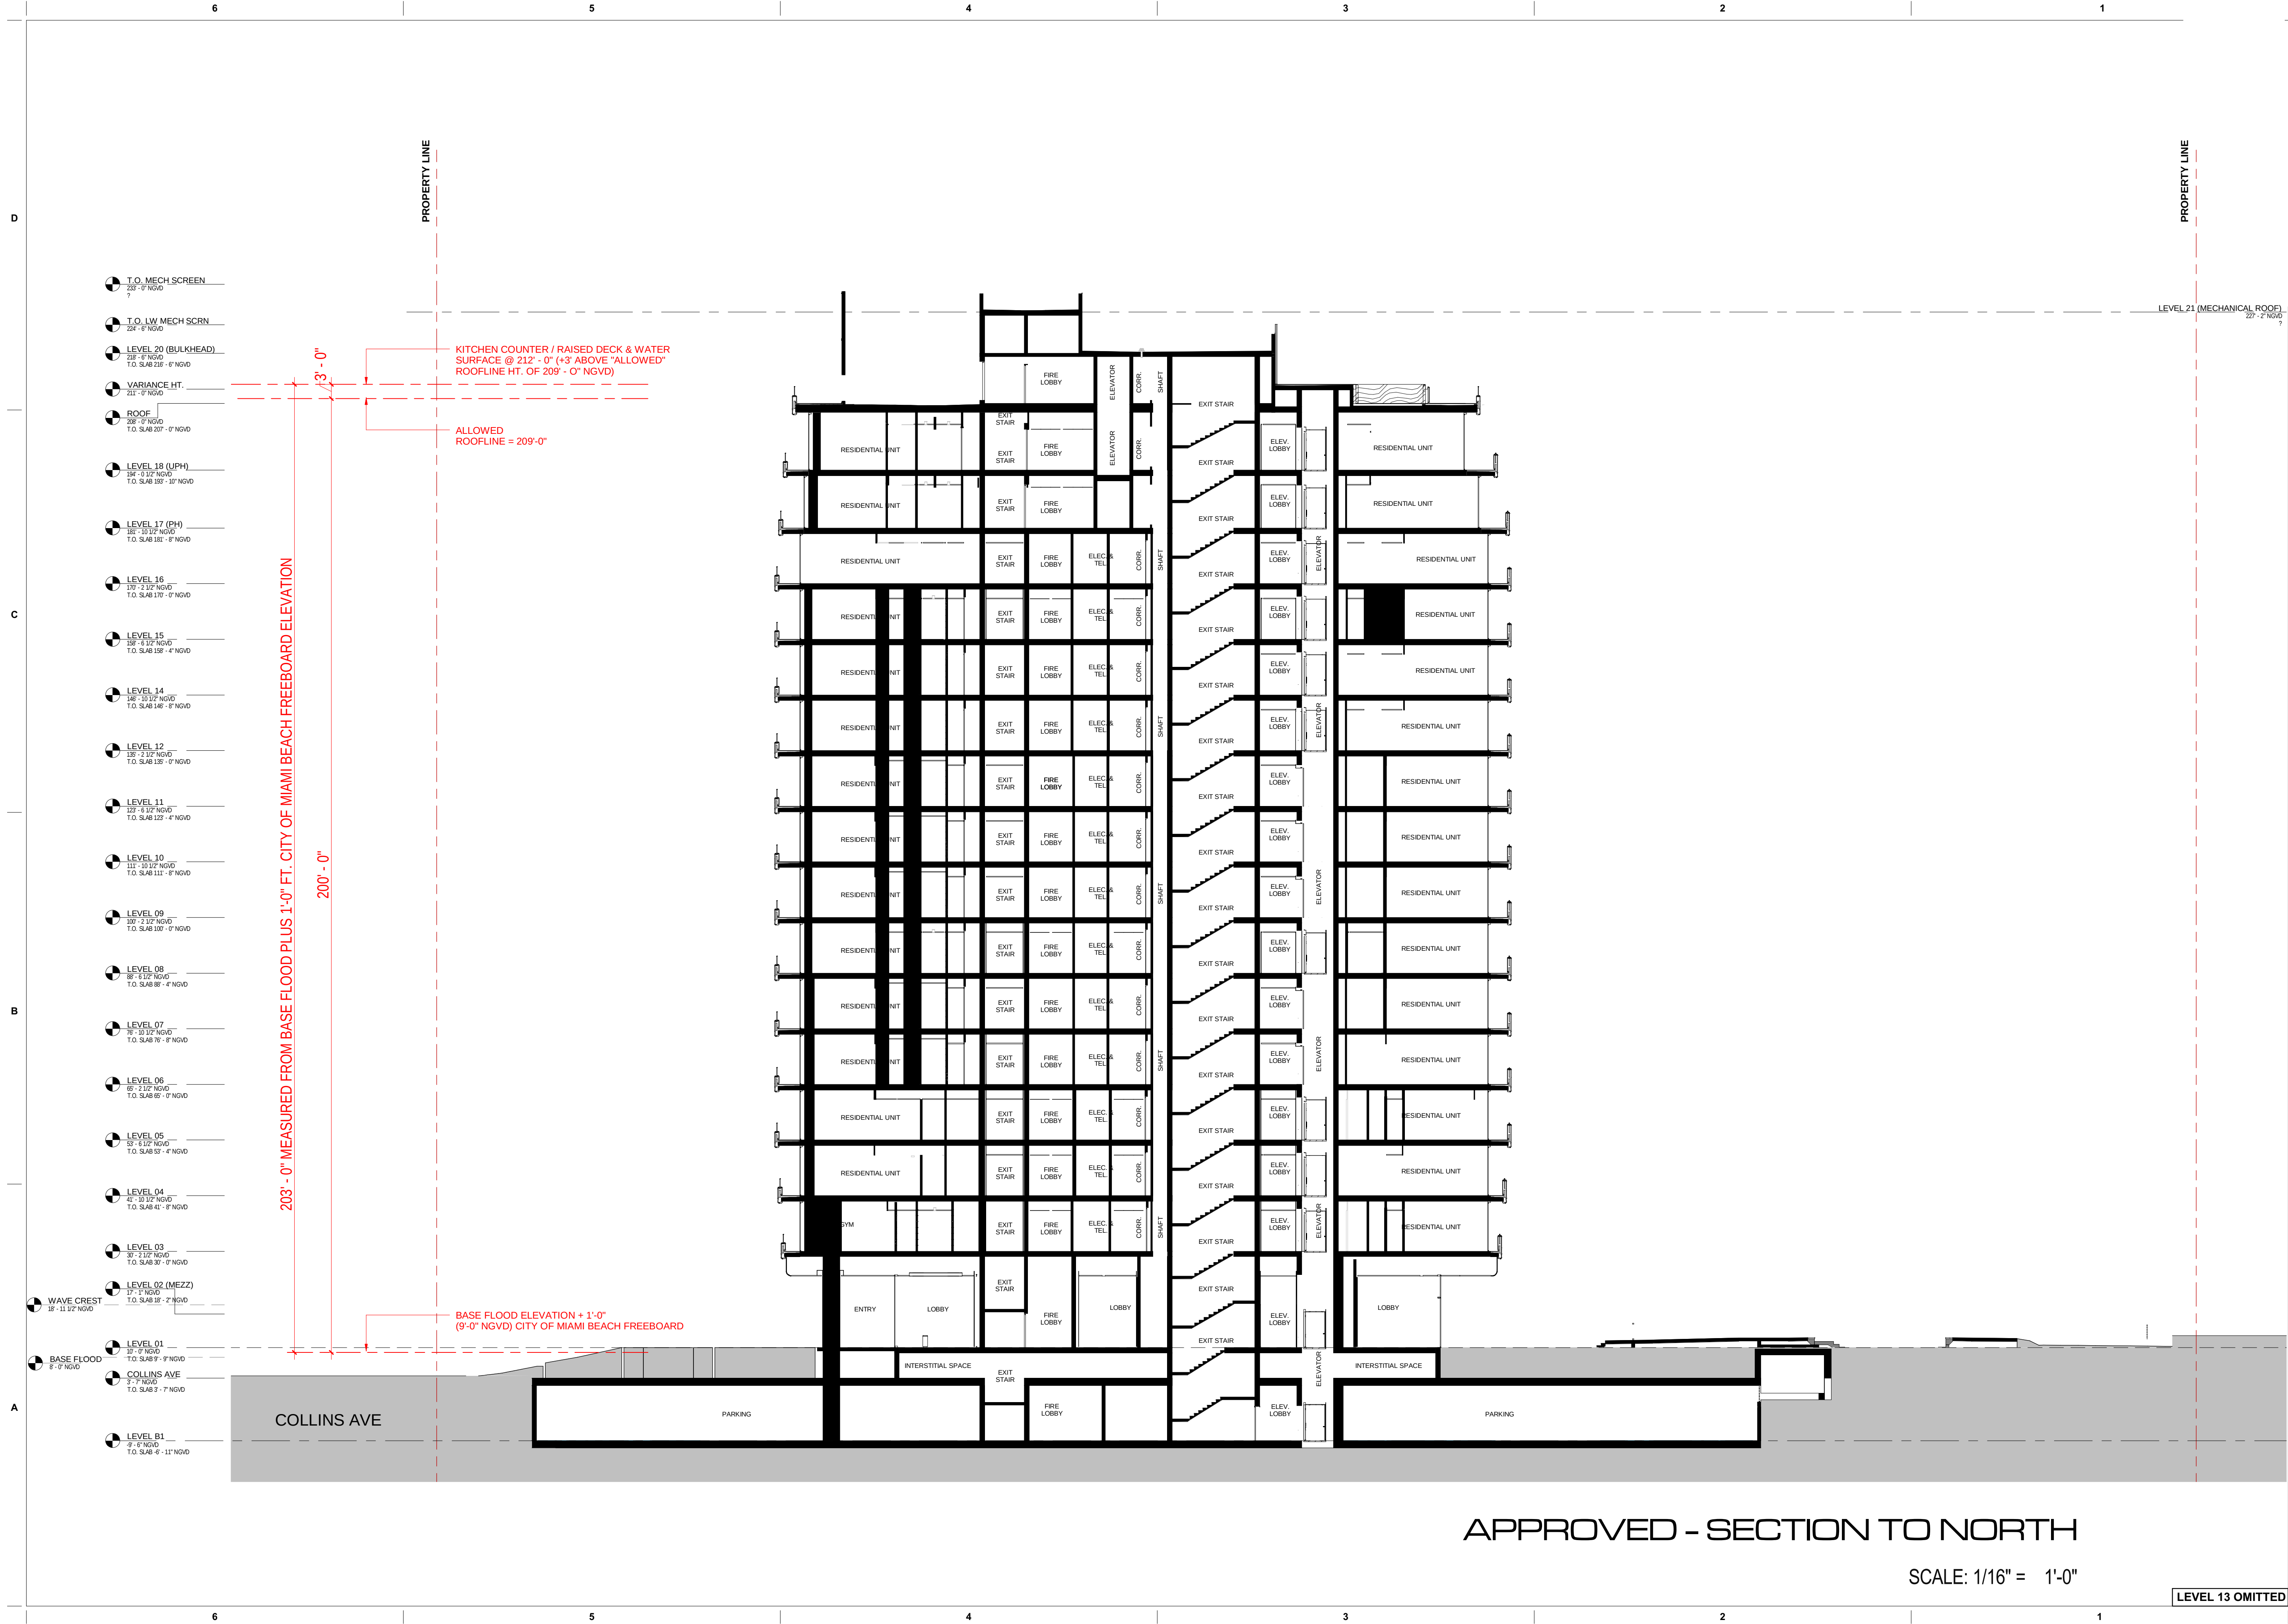

APPROVED - SECTION TO NORTH

SCALE: 1/16" = 1'-0"

LEVEL 13 OMITTED

revuelta
architecture
international

Miami
Santiago, Chile
revuelta-architecture.com
2950 SW 27TH AVE
SUITE 110
MIAMI, FL 33133
T. 305.590.5000
F. 305.590.5040


AMAN HOTEL AND RESIDENCES

3425 COLLINS AVE.
MIAMI, FL 33140

Owner Information

OKO GROUP
4100 N.E. 2ND AVENUE
MIAMI, FL 33137
(305) 573-1158

Revisions

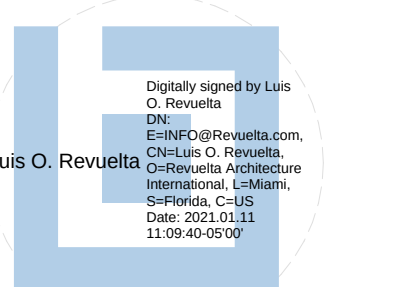

Luis O. Revuelta

AR-0007972

HPB - January 12, 2021

Date

12-14-2020

Scale

AS SHOWN

Project No.

1933

Sheet Name

APPROVED - SECTION TO

NORTH

Sheet No.

AR-402.A