



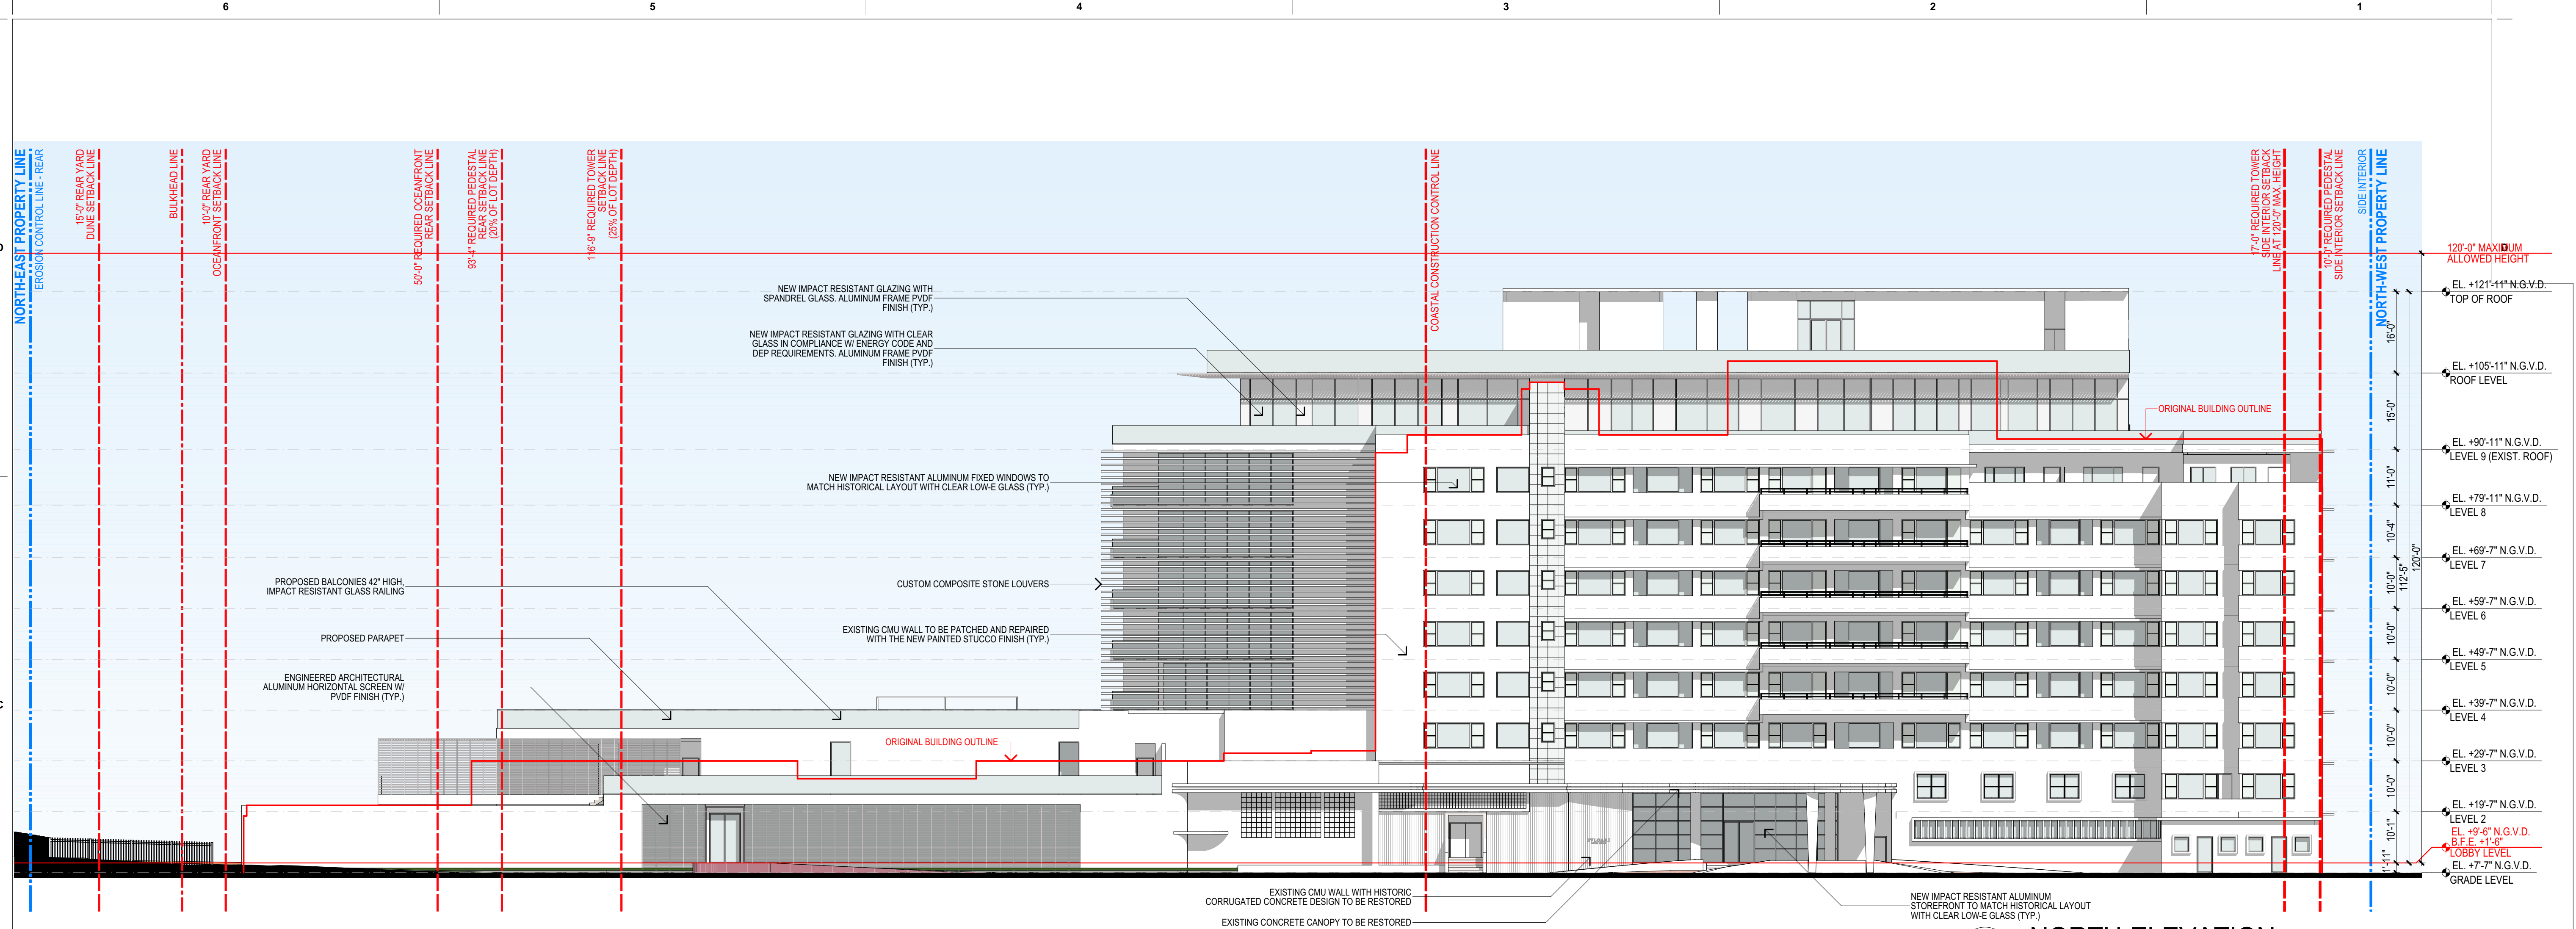

1 NORTH ELEVATION
SCALE: 1/16" = 1'-0"

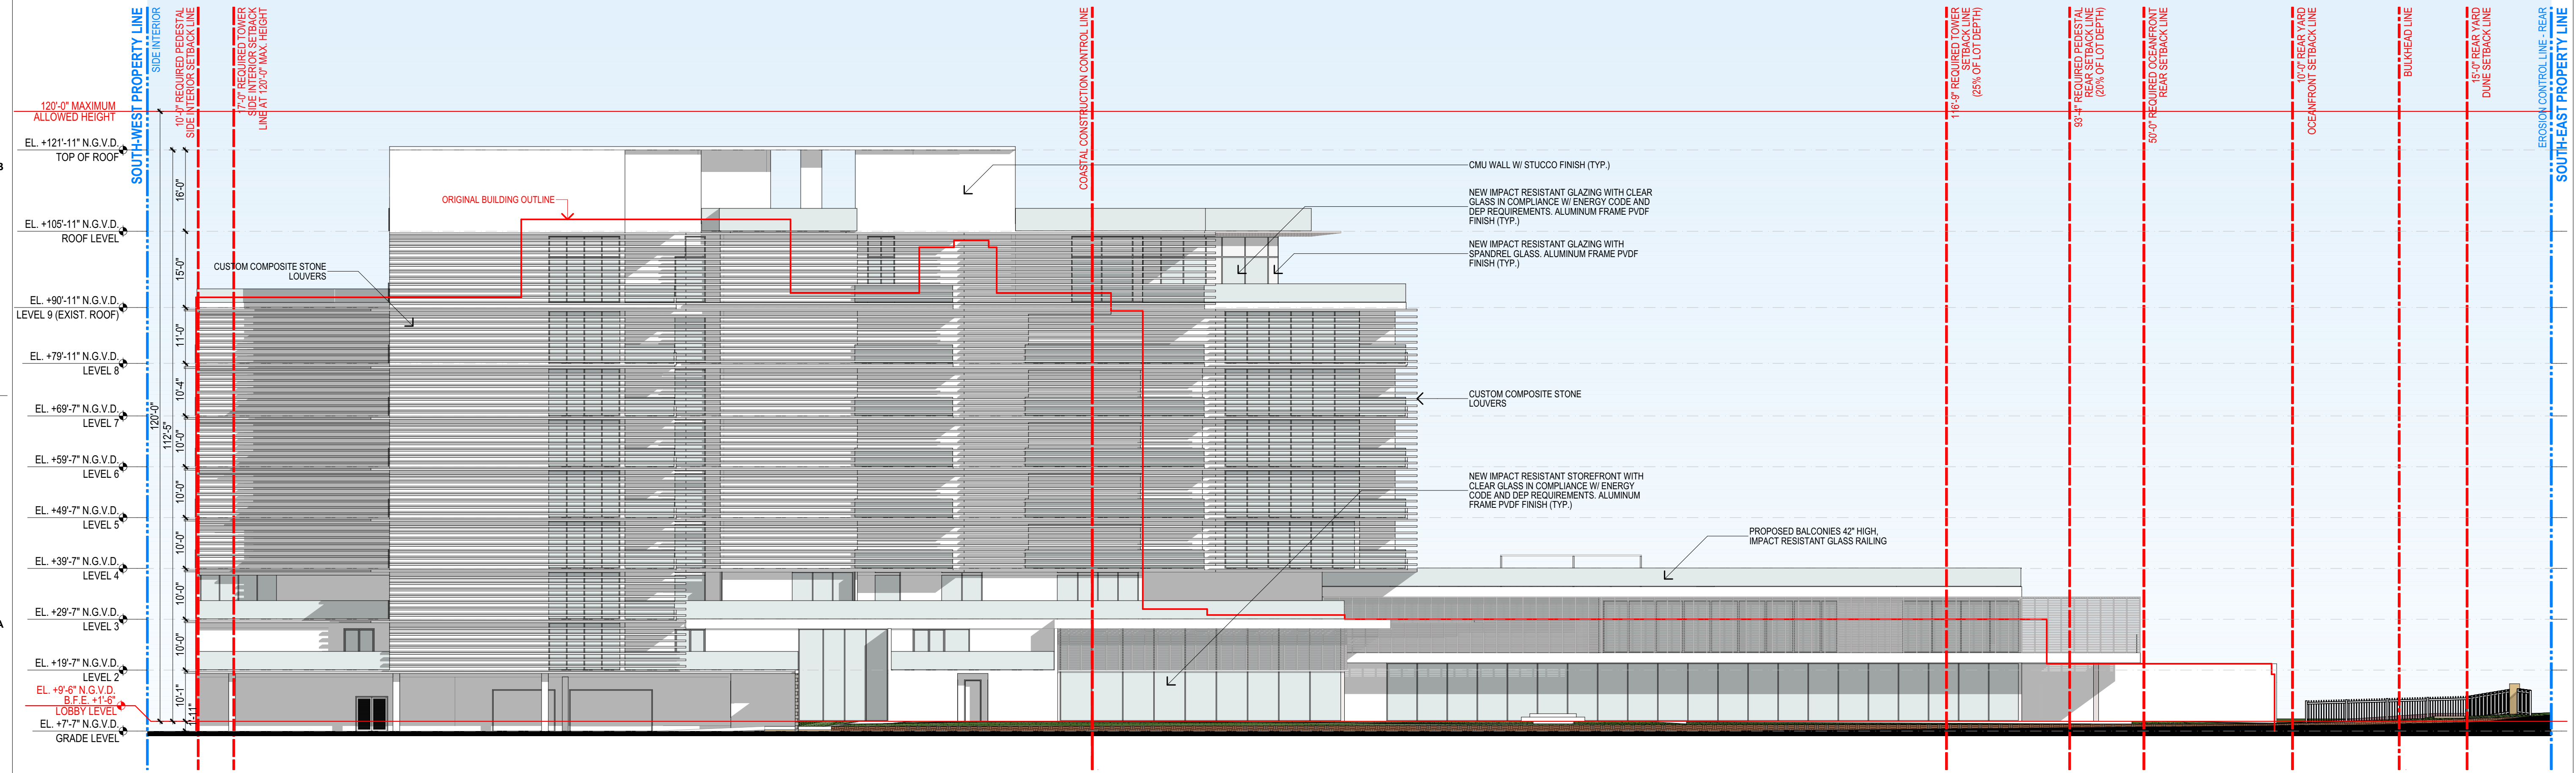

2 SOUTH ELEVATION
SCALE: 1/16" = 1'-0"

NORTH AND SOUTH ELEVATIONS

These Design And Drawings Are The Copyrighted Property Of Revuelta Architecture International. P.A. and May Not Be Reproduced, Excerpted, or Used in Any Manner Without the Written Consent of the Architect. The Contractor Must Check And Verify All Dimensions Of The Job And Be Responsible For Same. Reporting Any Discrepancies To The Architects Before Commencing Work. Drawings Not to be Scaled. The Bifolded, Part B, Bill, Cover 25, 1, Bifolded Basic, for ARCH/CAZ 23/2020, Serial: PLUM/2020, PLUM, By: Revuelta, Date: 3/3/2021

revuelta
architecture
international

Miami
Santiago, Chile
revuelta-architecture.com

2350 SW 27TH AVE
SUITE 110
MIAMI, FL 33135
T: 305.590.5000
F: 305.590.5040

DESIGN ARCHITECT

CITTERIO-VIEL
& PARTNERS

Project

**BVLGARI HOTEL
MIAMI BEACH**
100 21st STREET
MIAMI BEACH, FL 33139

Revisions

Owner Information
BHI Miami Limited Corp.
1521 Alton Rd.
Suite 403
Miami Beach, FL 33139
(786) 785-6504

Consultant

Digitally signed by Luis O. Revuelta
DN:
c=US, o=Revuelta Architecture International, ou=Revuelta Architecture International, cn=Luis O. Revuelta
Reason: I am the author
Date: 2021.03.05
14:09:35 -0500

Luis O. Revuelta
AR-0007972


HPB SET
Date
03/05/2021
Scale
AS SHOWN
Project No.
2005

Sheet Name
PROPOSED NORTH AND SOUTH
ELEVATION


Sheet No.

A-401

NOT FOR CONSTRUCTION

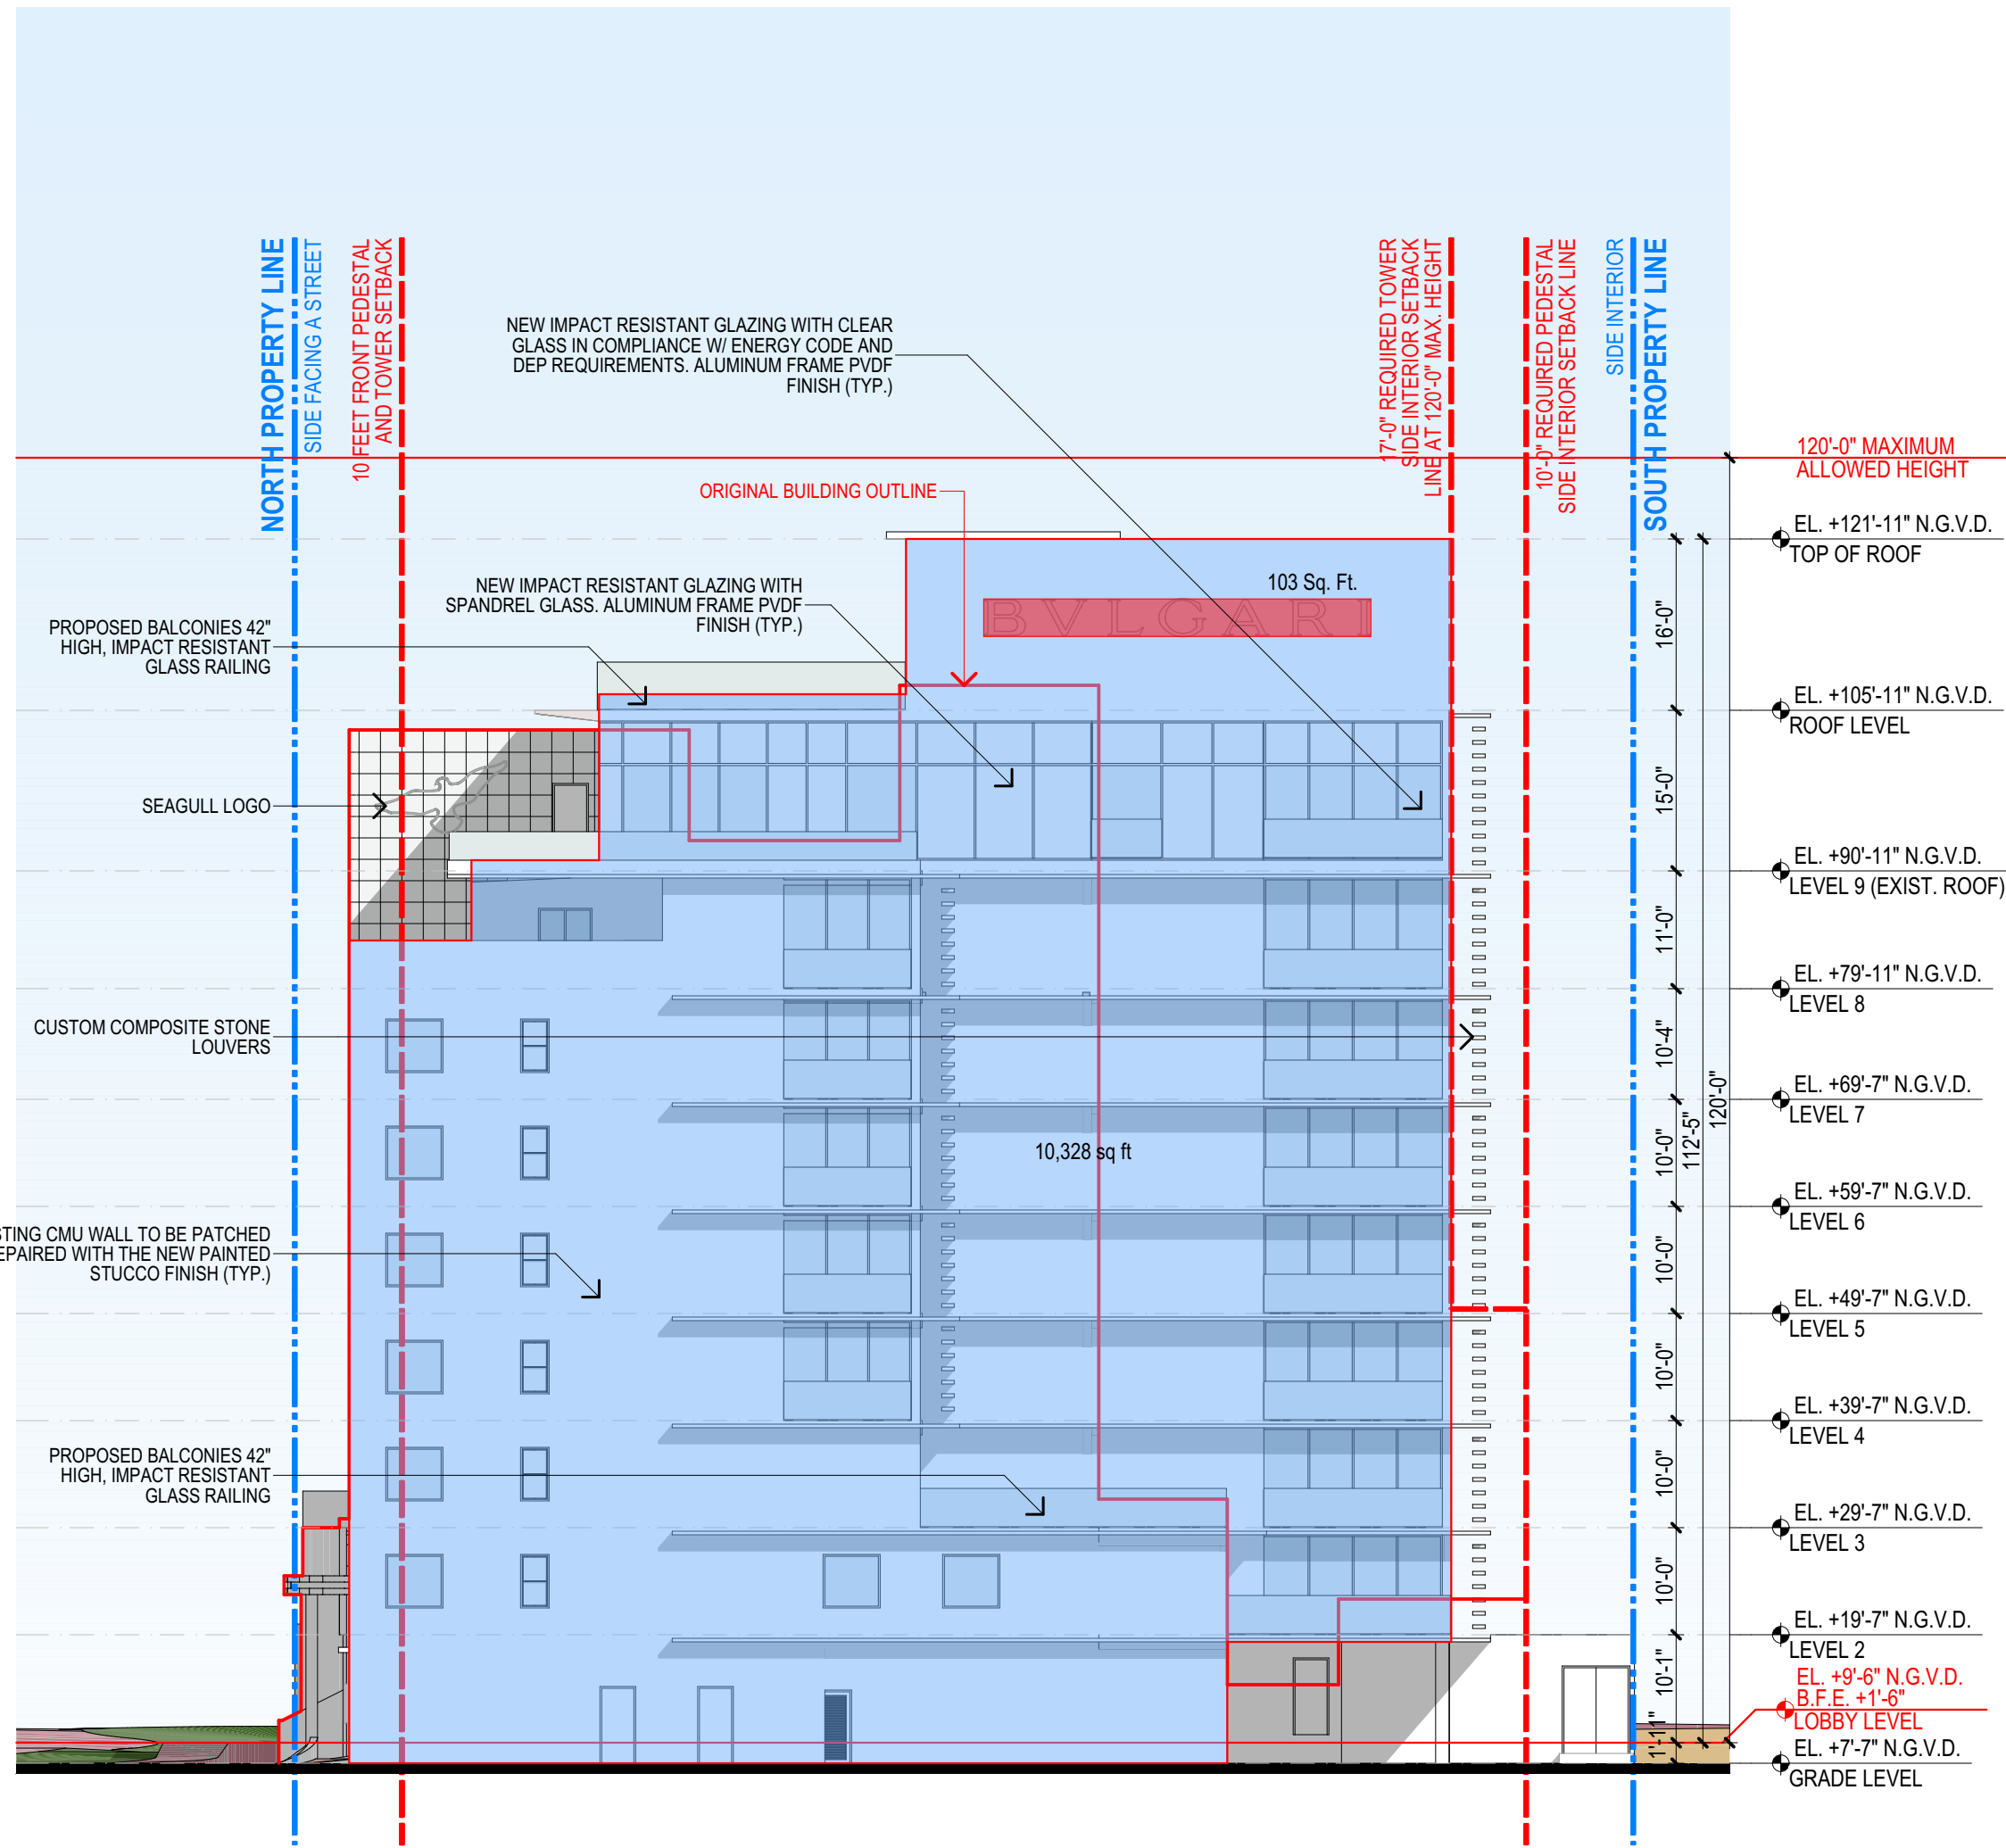

2 WEST ELEVATION
SCALE: 1/16" = 1'-0"

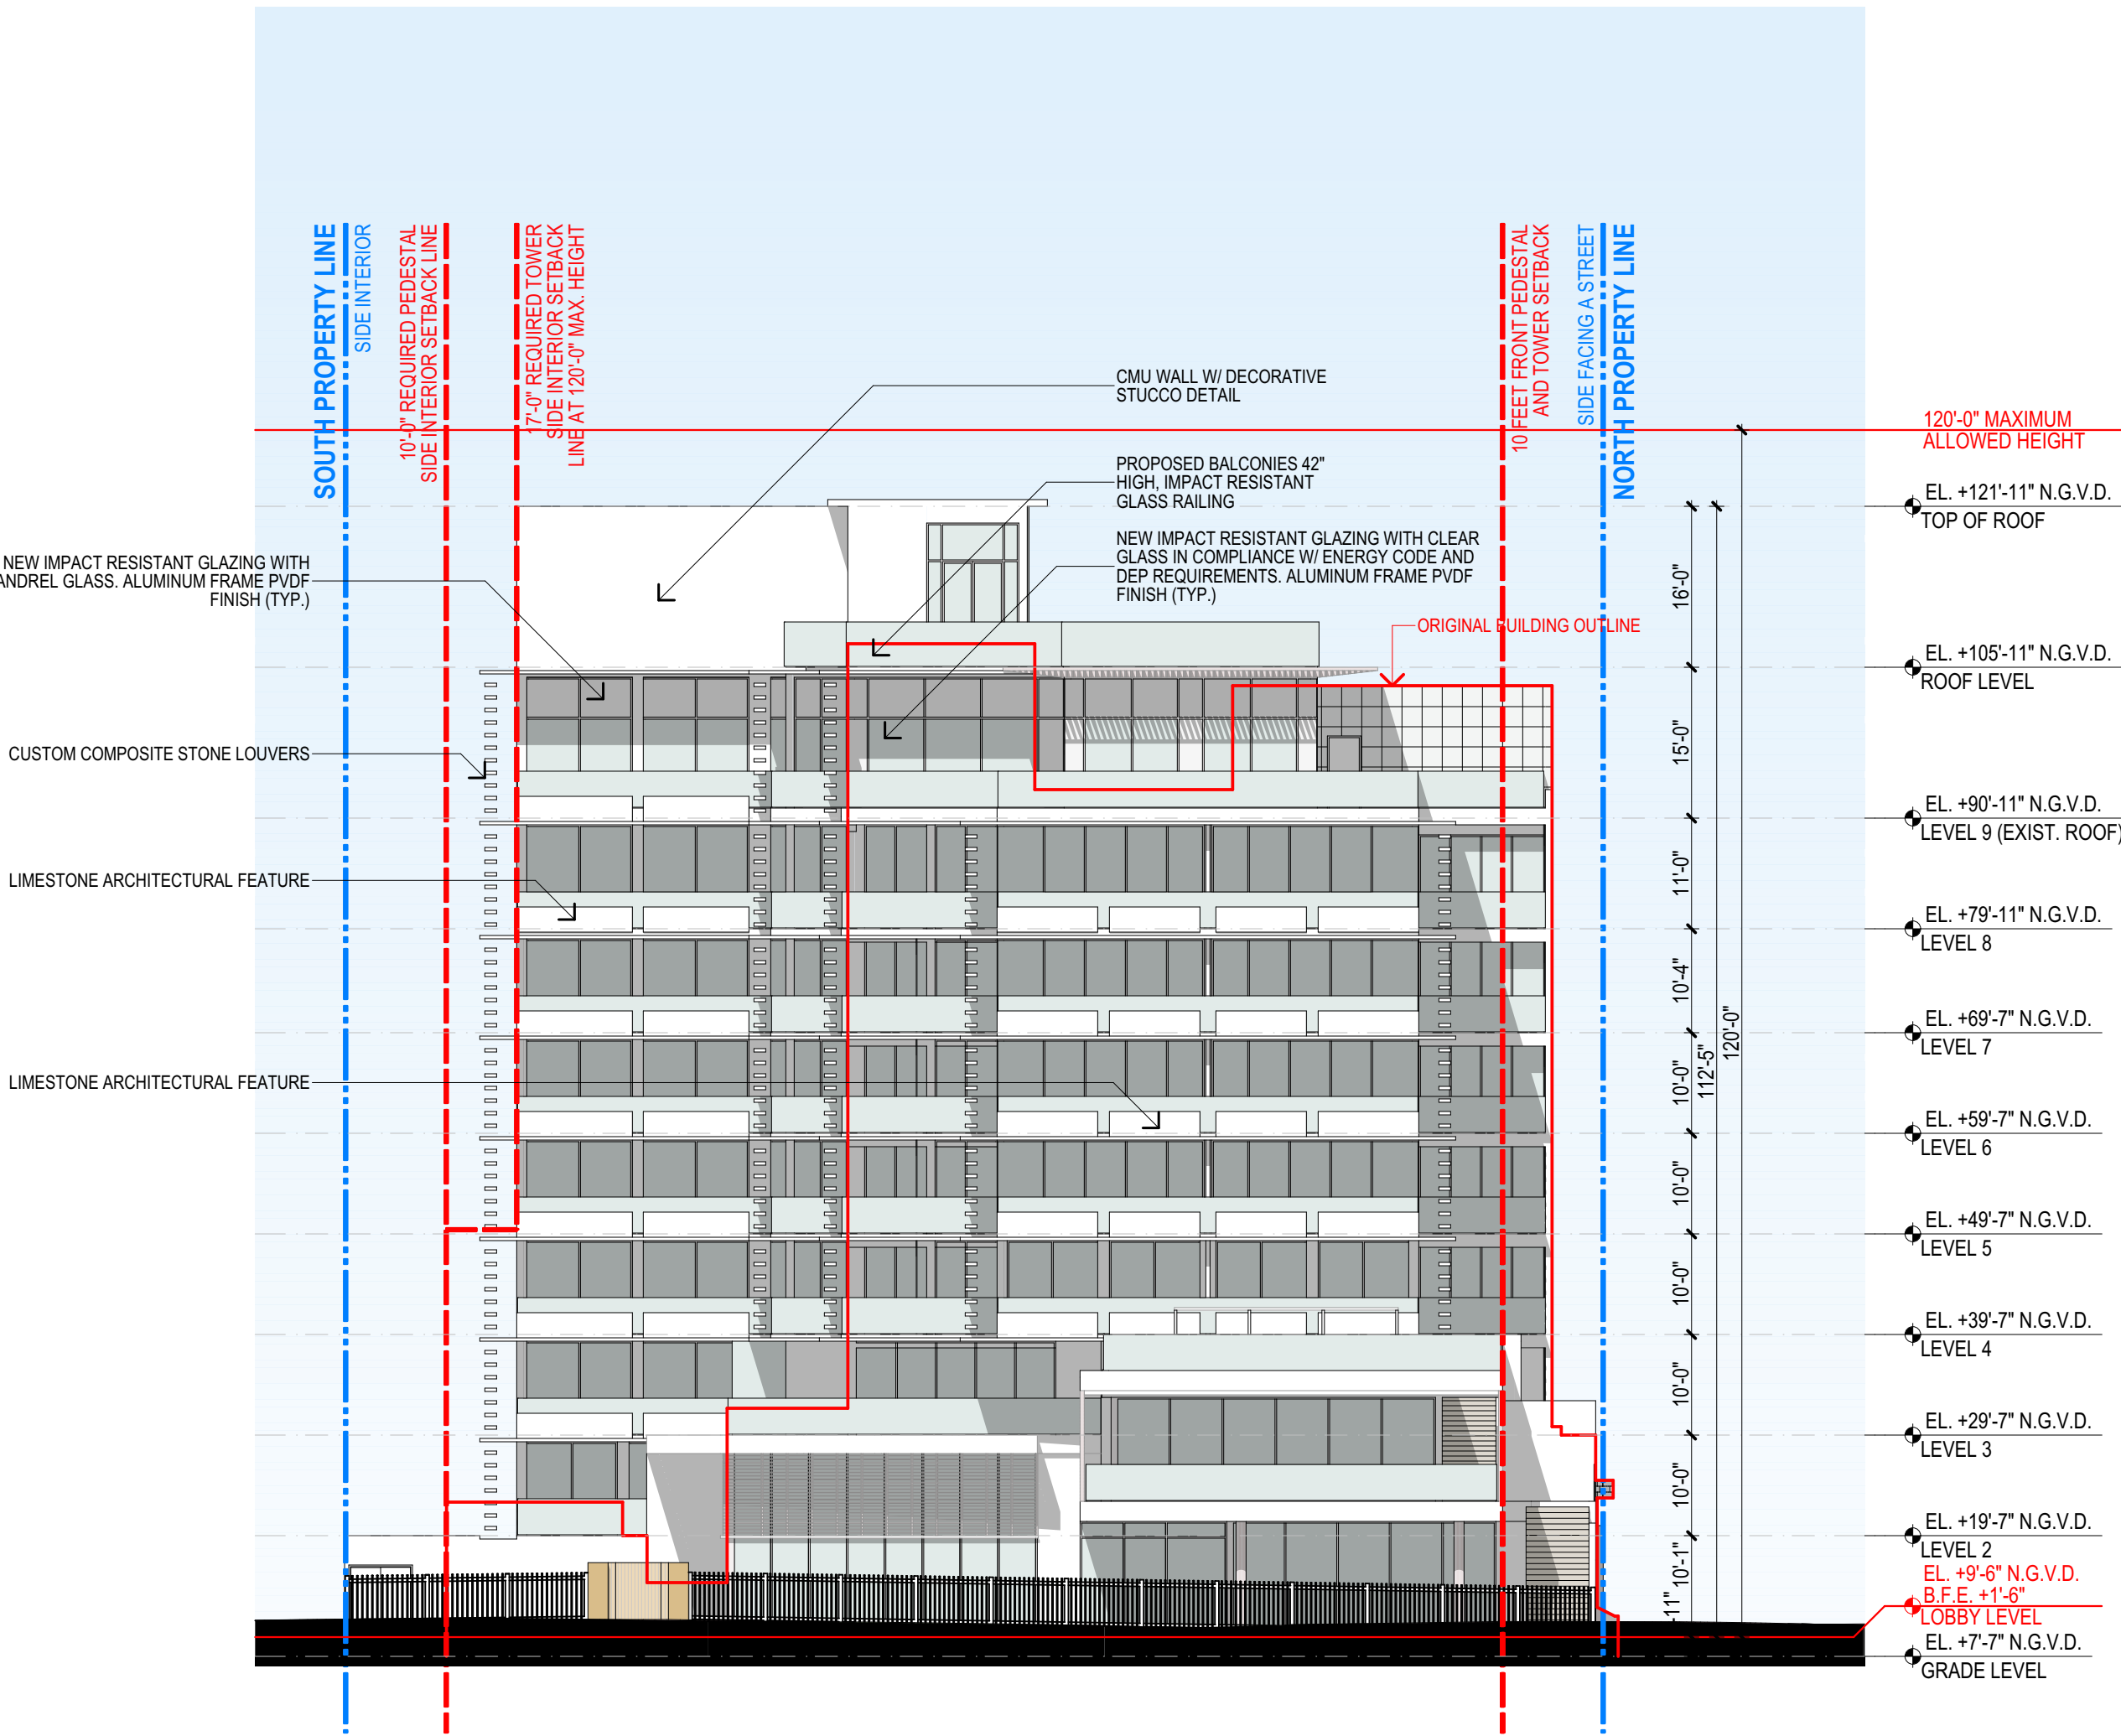

1 EAST ELEVATION
SCALE: 1/16" = 1'-0"

EAST AND WEST ELEVATIONS

revuelta
architecture
international

Miami
Santiago, Chile

revuelta-architecture.com

2950 SW 27TH AVE
SUITE 110
MIAMI, FL 33135
T: 305.590.5000
F: 305.590.5040

DESIGN ARCHITECT

CITTERIO-VIEL
& PARTNERS

Project

**BVLGARI HOTEL
MIAMI BEACH**
100 21st STREET
MIAMI BEACH, FL 33139

Revisions

Owner Information

BHI Miami Limited Corp.
1521 Alton Rd.
Suite 403
Miami Beach, FL 33139
(786) 785-6504

Consultant

Digitally signed by Luis
O. Revuelta
DN:
c=US, o=revuelta.com,
ou=revuelta,
cn=Luis O. Revuelta,
email=Luis.O.Revuelta@revuelta.com,
serial=1234567890
Reason: I am the author
of this document
Date: 2023.03.05
14:55:18-0500

Luis O. Revuelta

AR-0007972

HPB SET

Date

03/05/2021

Scale

AS SHOWN

Project No.

2005


Sheet Name
PROPOSED EAST AND WEST
ELEVATION

Sheet No.


A-402

These Design And Drawings Are The Copyrighted Property Of Revuelta Architecture International. P.A. and May Not Be Reproduced, Copied, or Transmitted in Any Form or by Any Means, Without the Prior Written Consent of the Architect. The Contractor Must Check And Verify All Dimensions Of The Job And Be Responsible For Same. Reporting Any Discrepancies To The Architects Before Commencing Work. Drawings Not to be Scaled. The Blueprint, PLOT, BUILT, COPY, or ANY OTHER REPRODUCTION OF THIS DOCUMENT IS STRICTLY PROHIBITED. BY APPROVAL, DATE: 3/3/2021


NOT FOR CONSTRUCTION

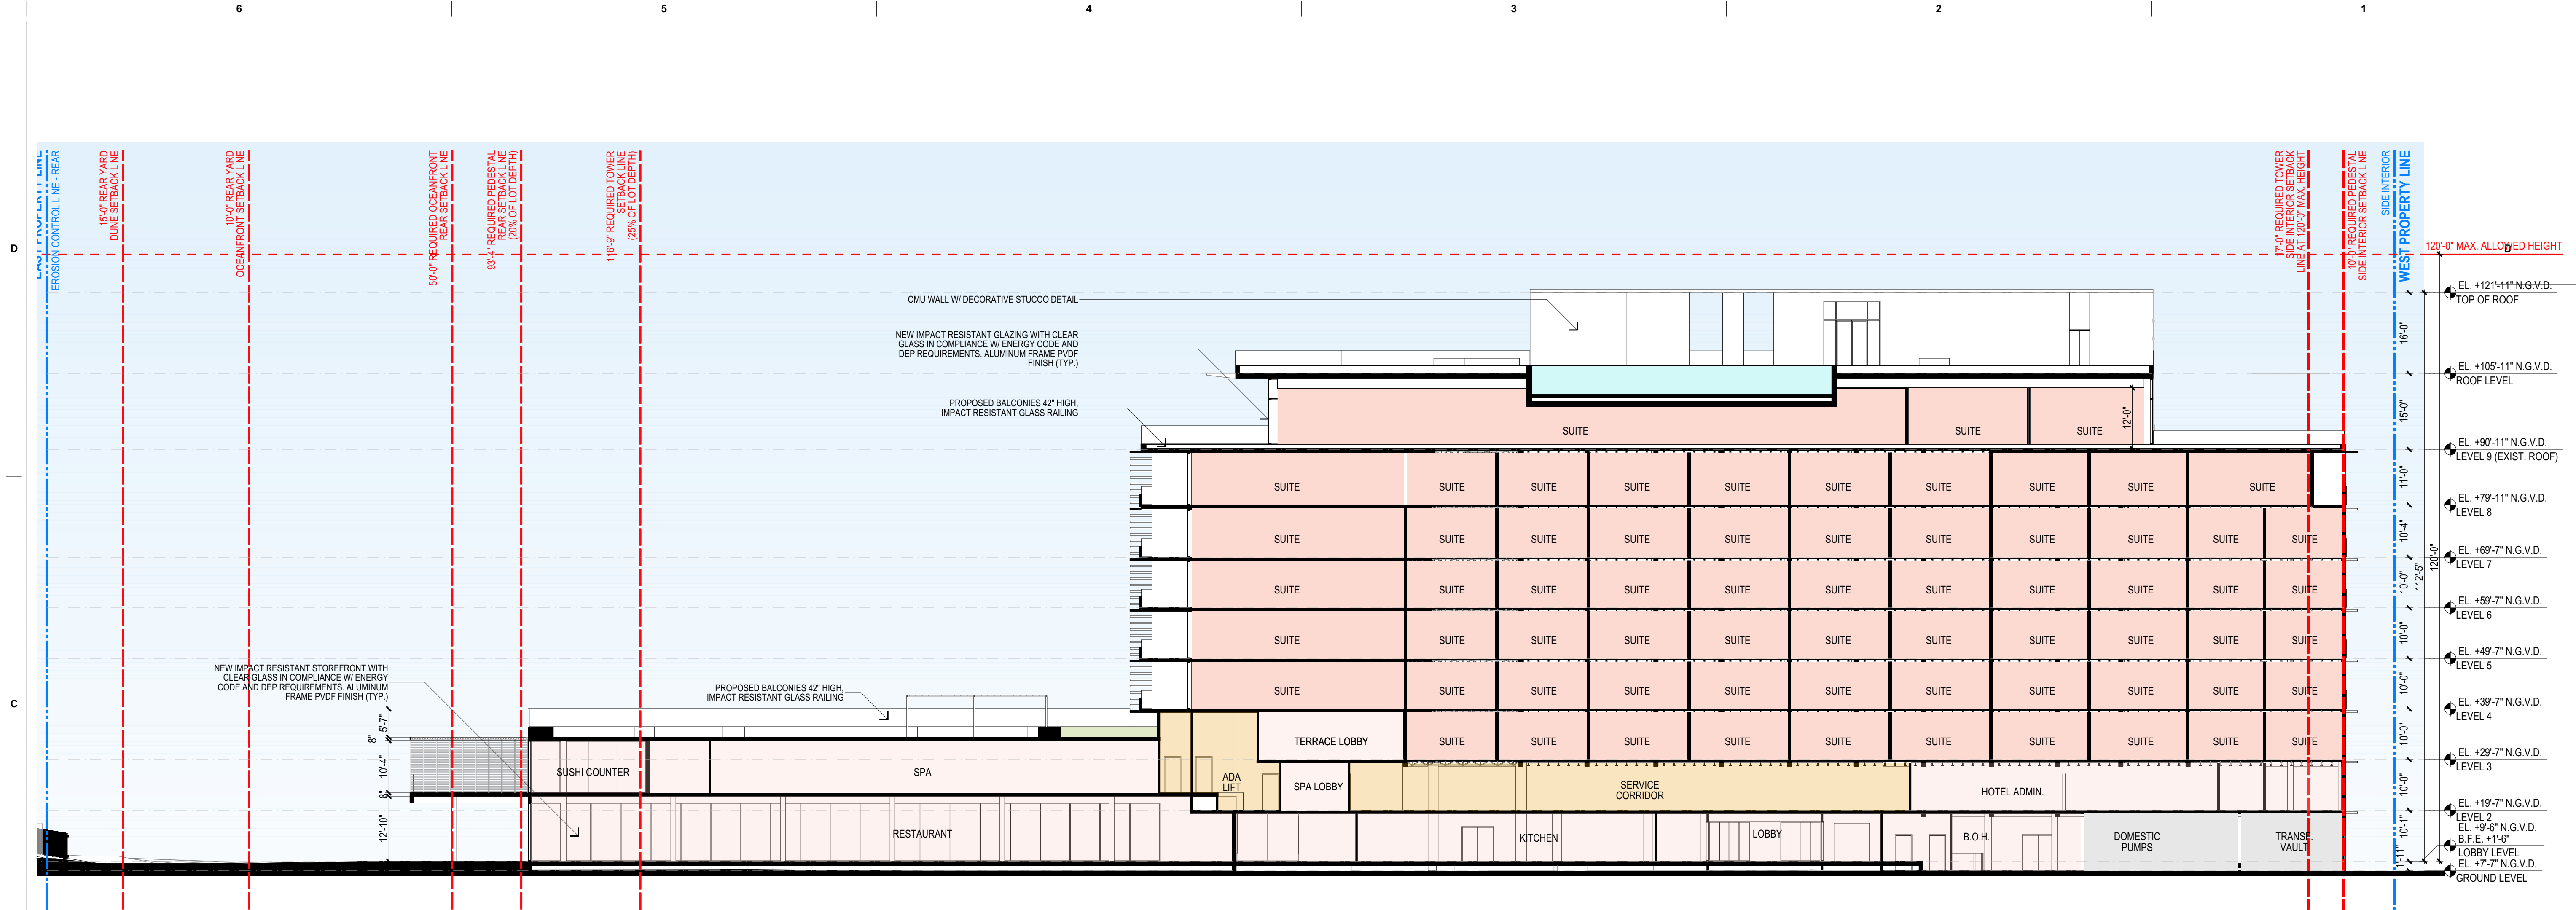

1 SECTION A
SCALE: 1/16" = 1'-0"

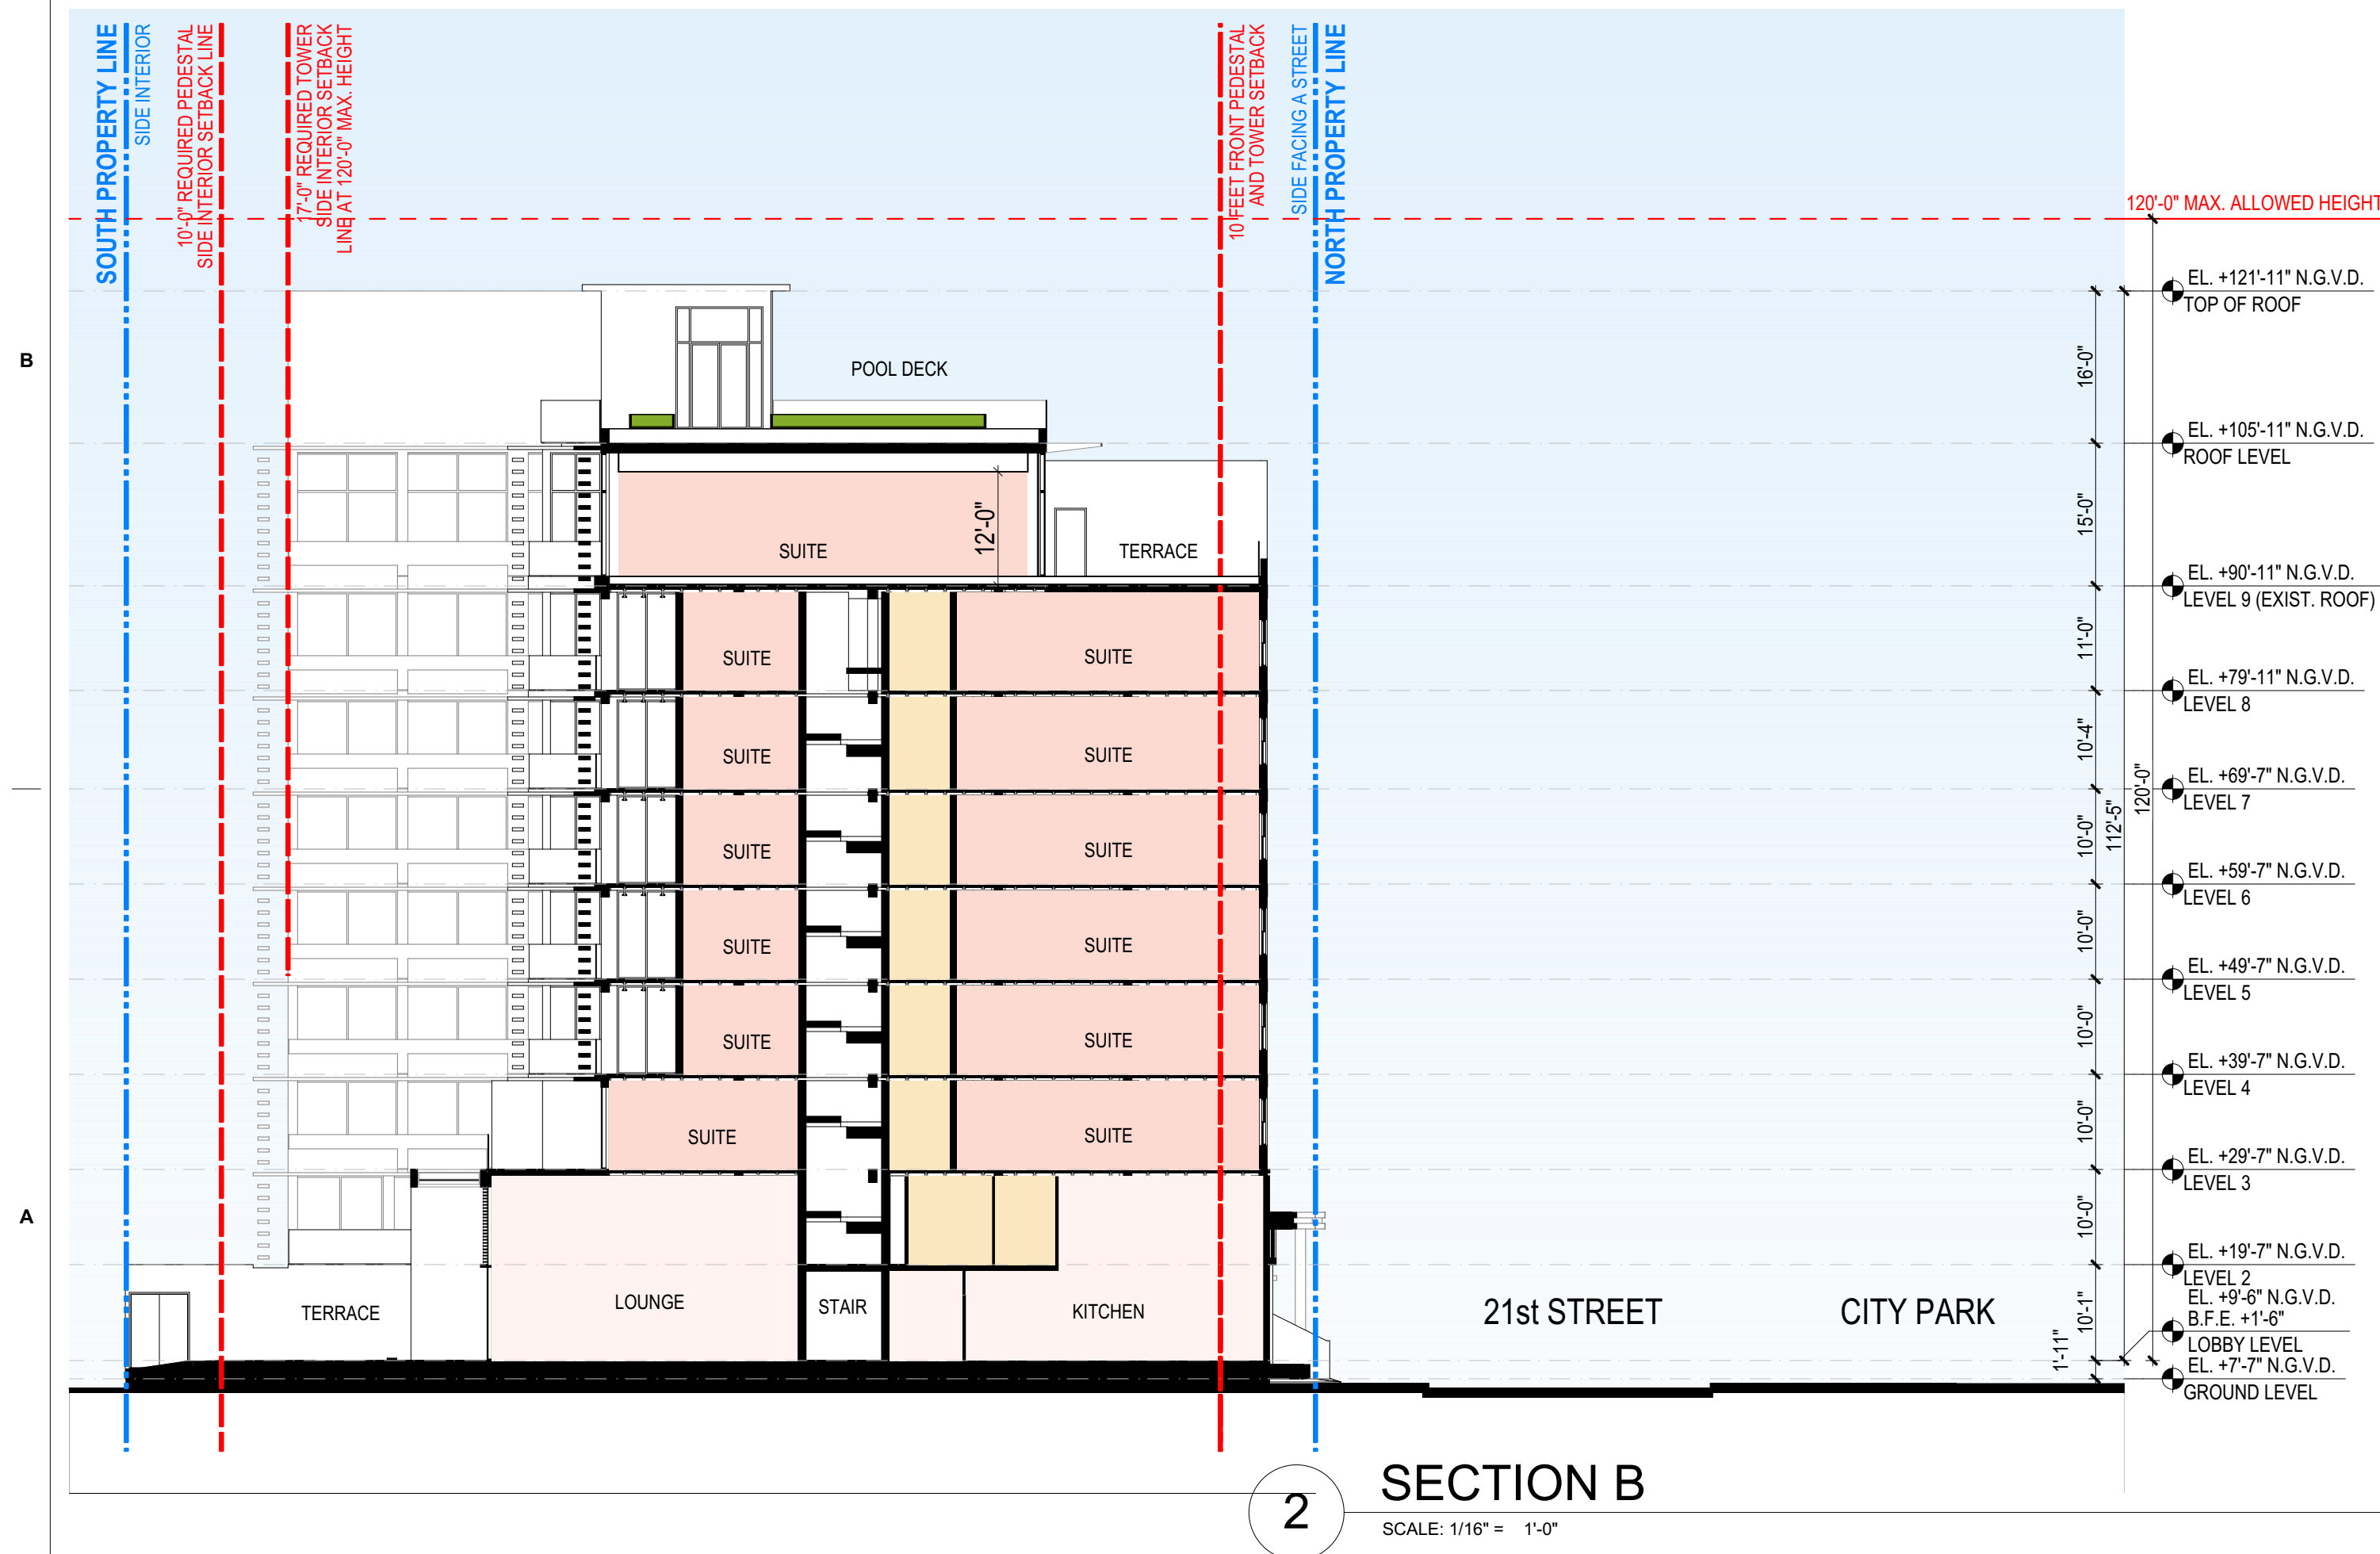

2 SECTION B
SCALE: 1/16" = 1'-0"

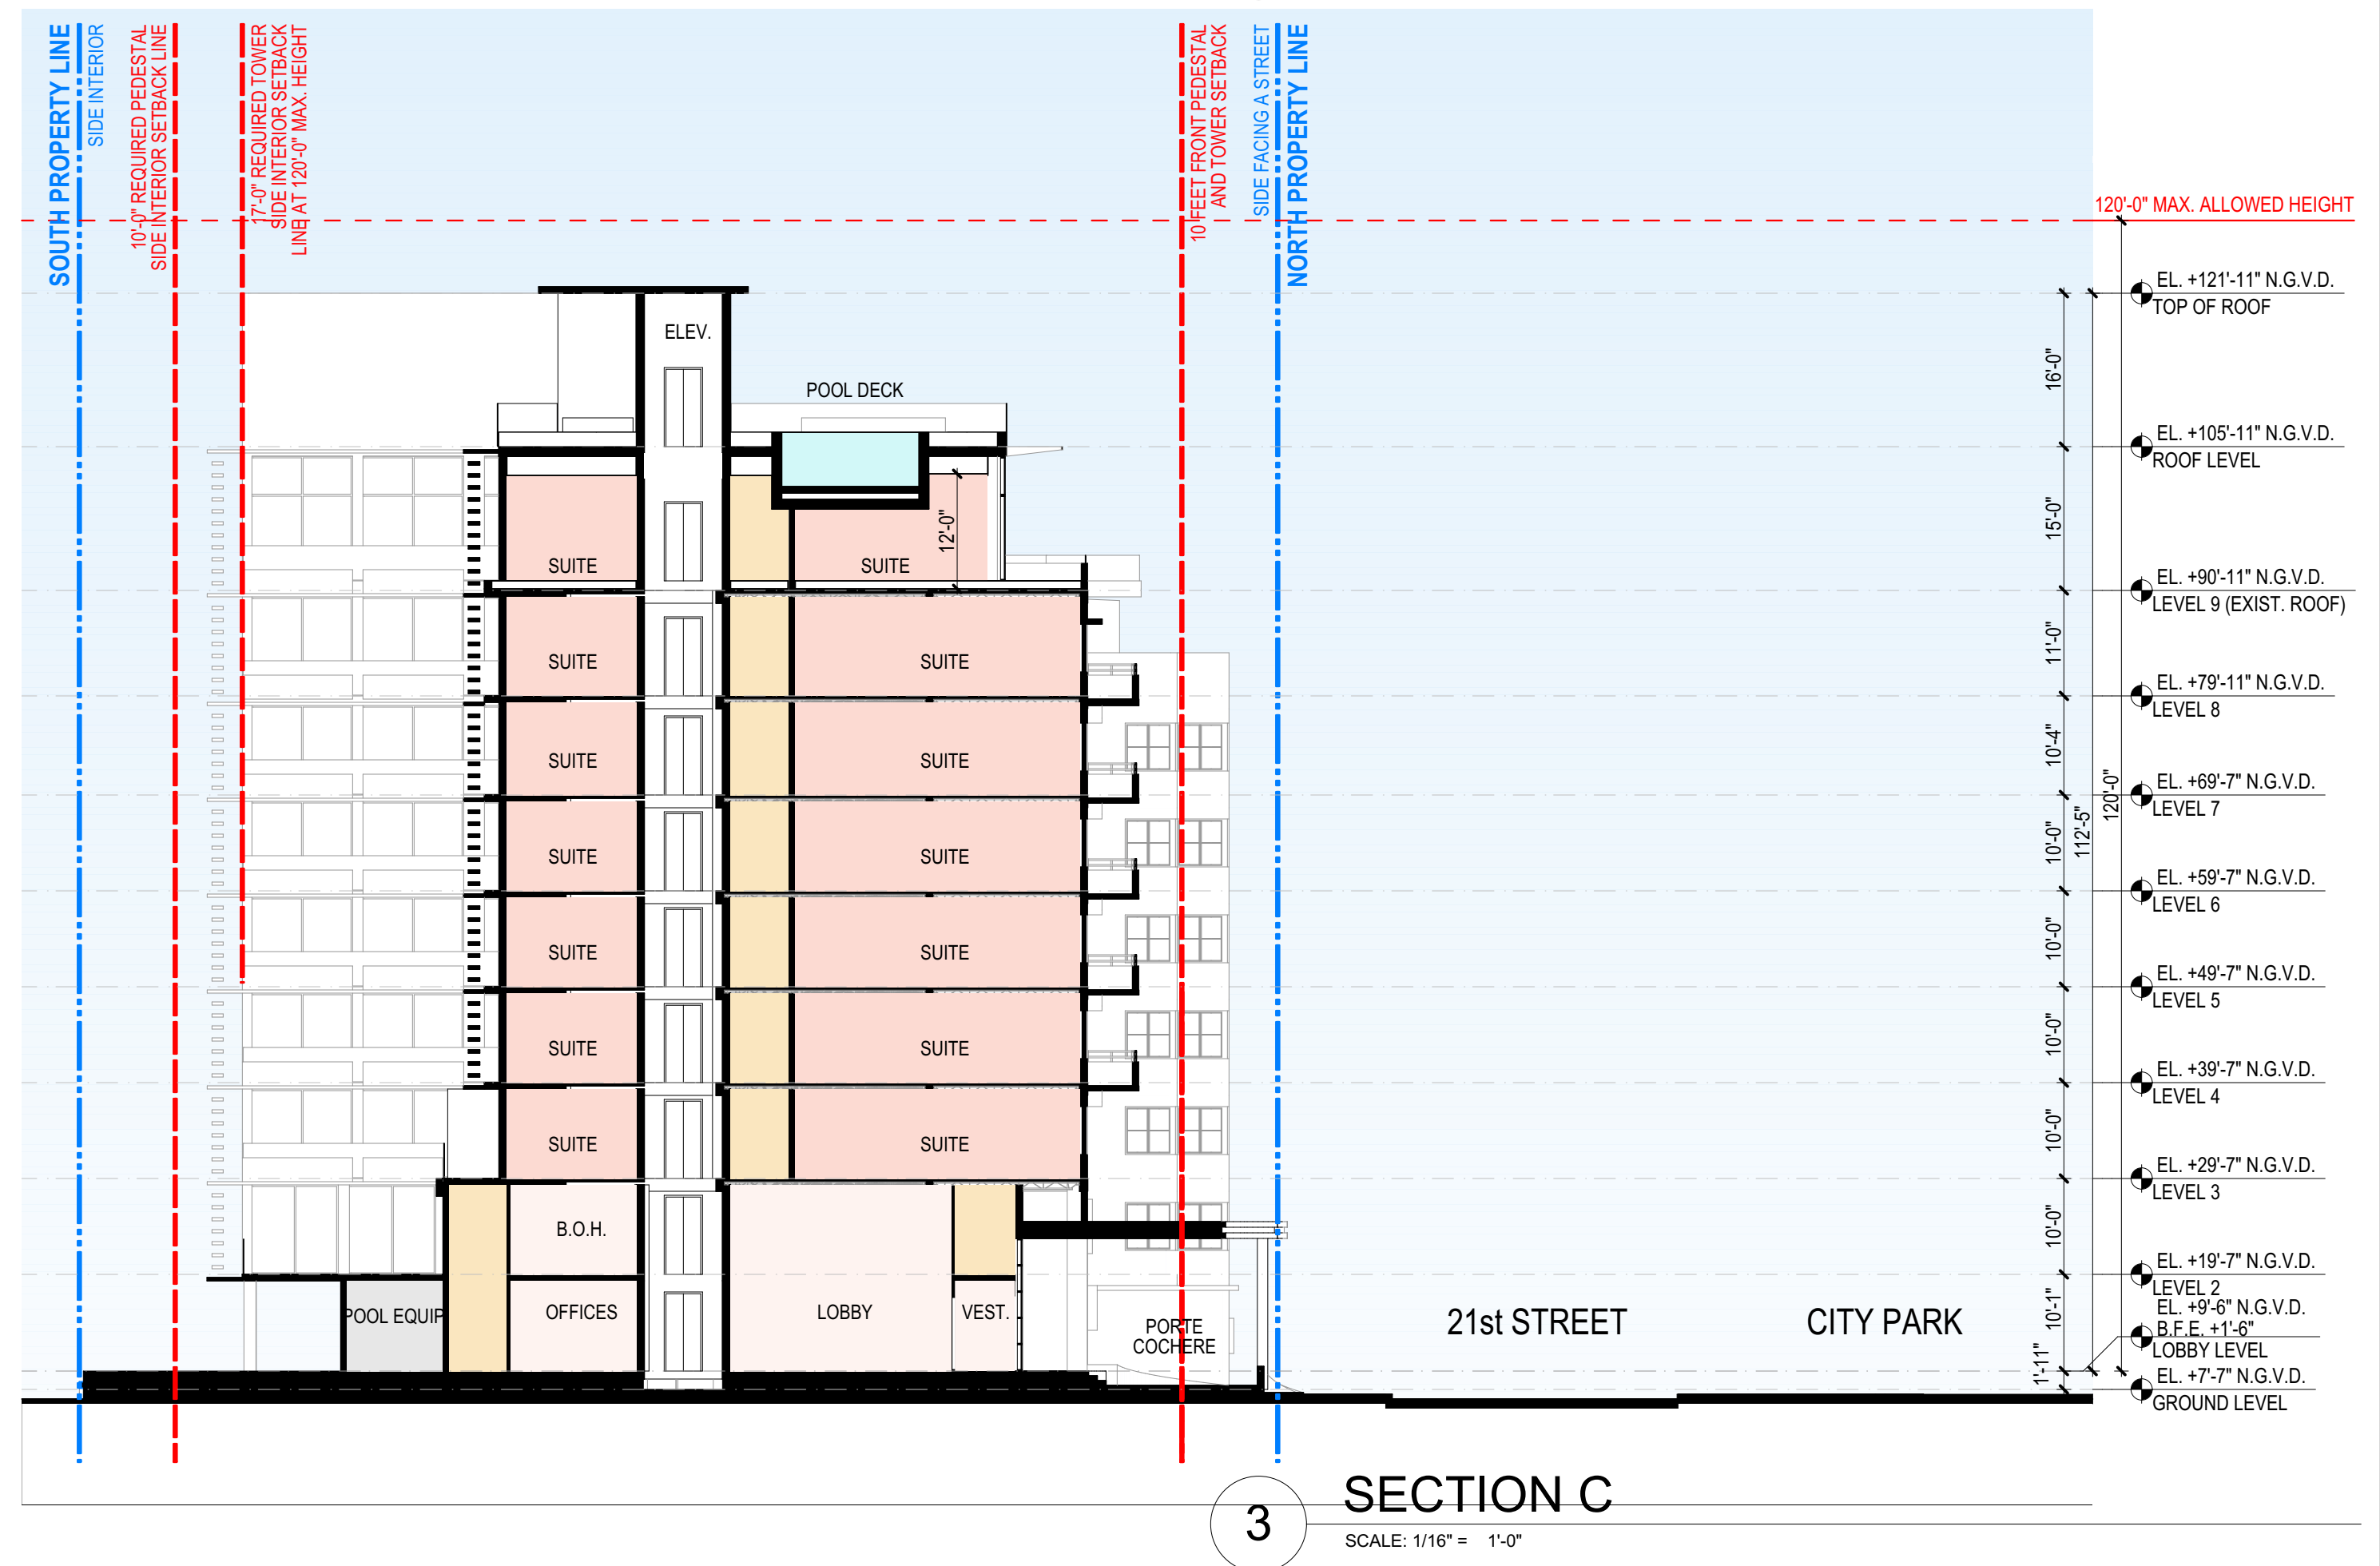

3 SECTION C
SCALE: 1/16" = 1'-0"

SECTIONS

revuelta
architecture
international

Miami
Santiago, Chile

revuelta-architecture.com

2950 SW 27TH AVE
SUITE 1100
MIAMI, FL 33135
T: 305.590.5000
F: 305.590.5040

DESIGN ARCHITECT

CITTERIO-VIEL
& PARTNERS

Project

**BVLGARI HOTEL
MIAMI BEACH**
100 21st STREET
MIAMI BEACH, FL 33139

Revisions

Owner Information
BHI Miami Limited Corp.

1521 Alton Rd.
Suite 403
Miami Beach, FL 33139
(786) 785-6504

Consultant

Luis O. Revuelta
Digital Signature
Revuelta Architecture
International, LLC
Reason: I am the author
of this document
Date: 2023.03.05
14:53:03 PM

Luis O. Revuelta

AR-0007972

HPB SET

Date

03/05/2021

Scale

AS SHOWN

Project No.

2005

Sheet Name

PROPOSED SECTIONS

Sheet No.

A-501


NOT FOR CONSTRUCTION

D

C

B

A

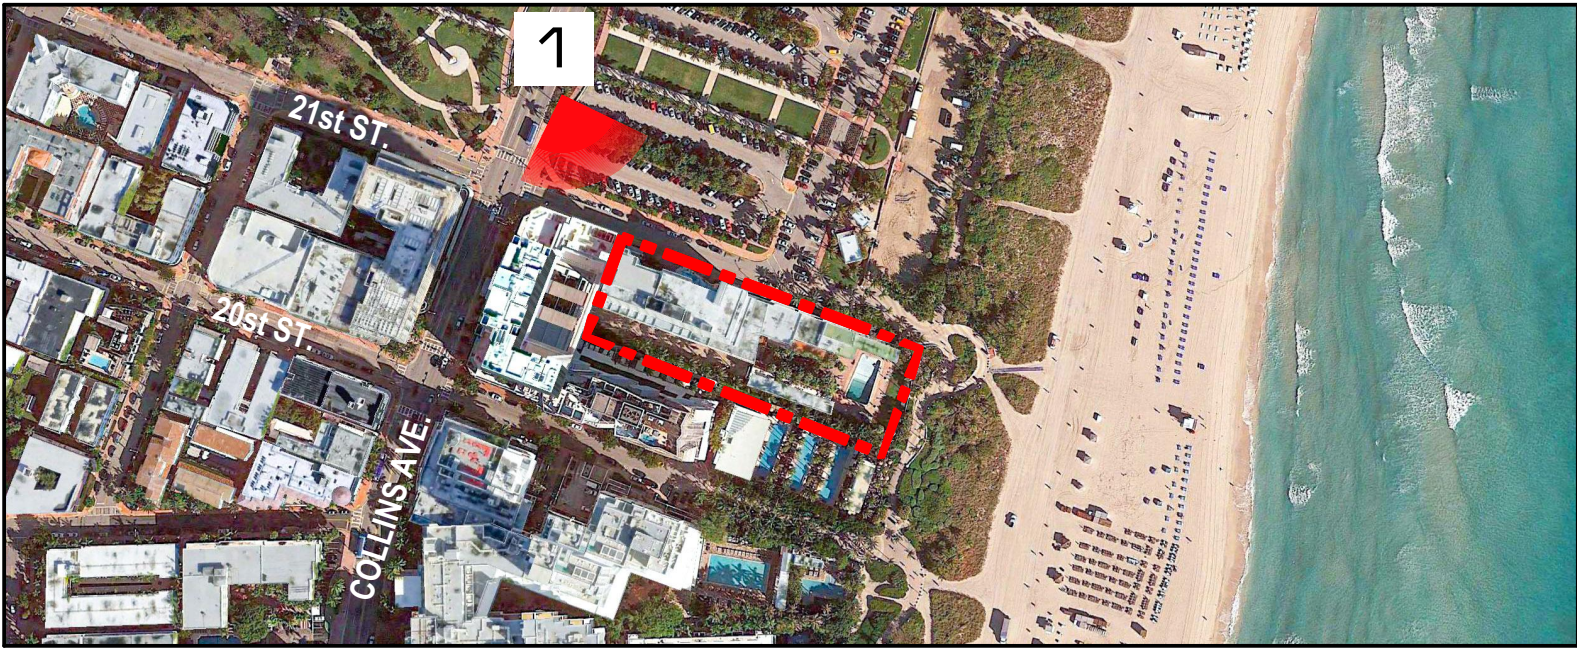

KEY MAP

RENDERING 1

revuelta
architecture
international



Miami
Santiago, Chile

revuelta-architecture.com

2950 SW 27TH AVE
SUITE 110
MIAMI, FL 33135
T: 305.590.5000
F: 305.590.5040

DESIGN ARCHITECT

CITTERIO-VIEL
& PARTNERS

Project


**BVLGARI HOTEL
MIAMI BEACH**
100 21st STREET
MIAMI BEACH, FL 33139

Revisions

Owner Information

BHI Miami Limited Corp.
1521 Alton Rd.
Suite 403
Miami Beach, FL 33139
(786) 785-6504

Consultant

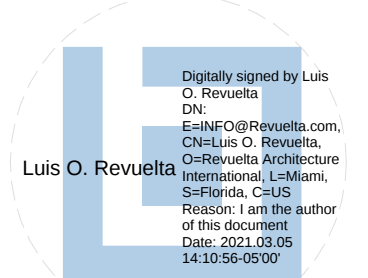

Luis O. Revuelta
AR-0007972

HPB SET

Date

03/05/2021

Scale

AS SHOWN

Project No.

2005

Sheet Name

RENDERING 1

Sheet No.

A-601

These Design And Drawings Are The Copyrighted Property Of Revuelta Architecture International. P.A. and May Not Be Reproduced, Excerpted, or Modified Without the Written Consent of the Architect. The Contractor Must Check And Verify All Dimensions Of The Job And Be Responsible For Same. Reporting Any Discrepancies To The Architects Before Commencing Work. Drawings Not to be Scaled. The Blueprint, NOT, Shall Govern. 20. T. Blinnwood Bates, for ARCHICAD 23/2020. Seal No. 14589-01/00. Date: 2021.03.05

D
C
B
A



KEY MAP

RENDERING 2

revuelta
architecture
international

Miami
Santiago, Chile

revuelta-architecture.com

2950 SW 27TH AVE
SUITE 110
MIAMI, FL 33135
T: 305.590.5000
F: 305.590.5040

DESIGN ARCHITECT

CITTERIO-VIEL
& PARTNERS

Project

**BVLGARI HOTEL
MIAMI BEACH**
100 21st STREET
MIAMI BEACH, FL 33139

Revisions

Owner Information

BHI Miami Limited Corp.
1521 Alton Rd.
Suite 403
Miami Beach, FL 33139
(786) 785-6504

Consultant





Luis O. Revuelta
Digitally signed by Luis O. Revuelta
DN: cn=Luis O. Revuelta, email=Luis.O.Revuelta@revuelta.com, o=revuelta, ou=Architecture, c=US
Reason: I am the author of the document
Date: 2021.03.05 14:13:19-0500

Luis O. Revuelta
AR-0007972

HPB SET

Date
03/05/2021
Scale
AS SHOWN
Project No.
2005
Sheet Name
RENDERING 2
Sheet No.
A-602

NOT FOR CONSTRUCTION

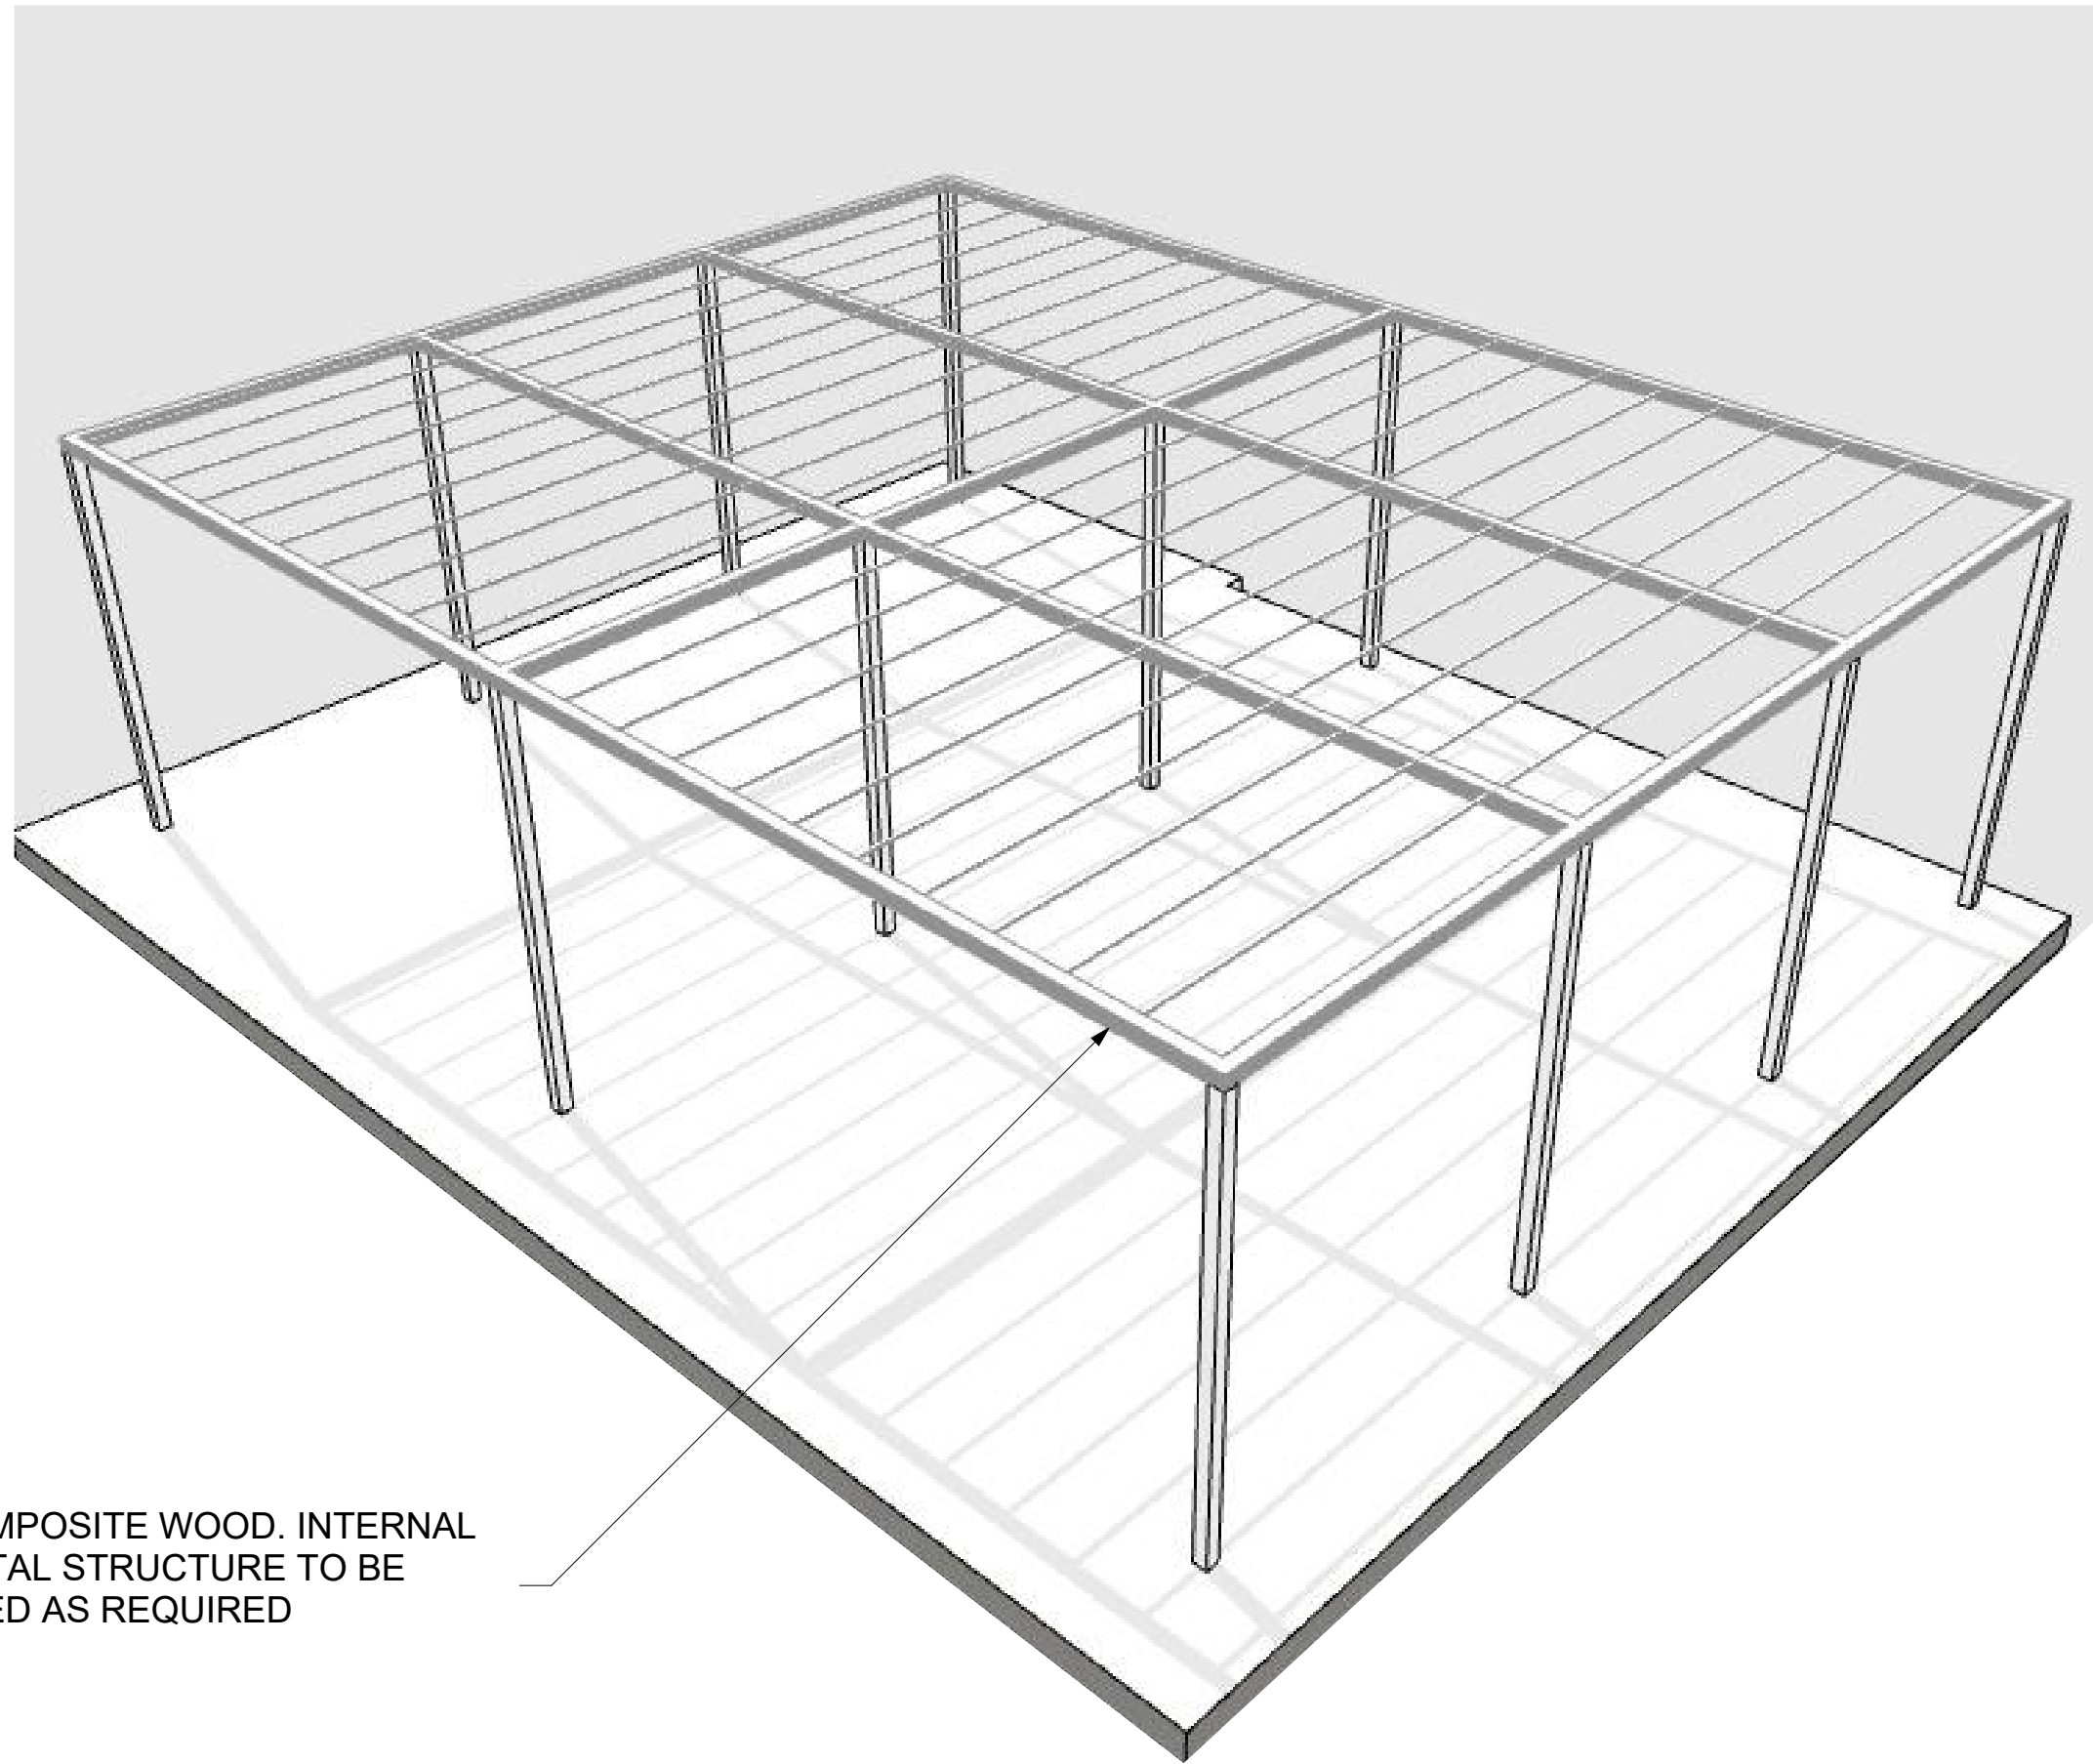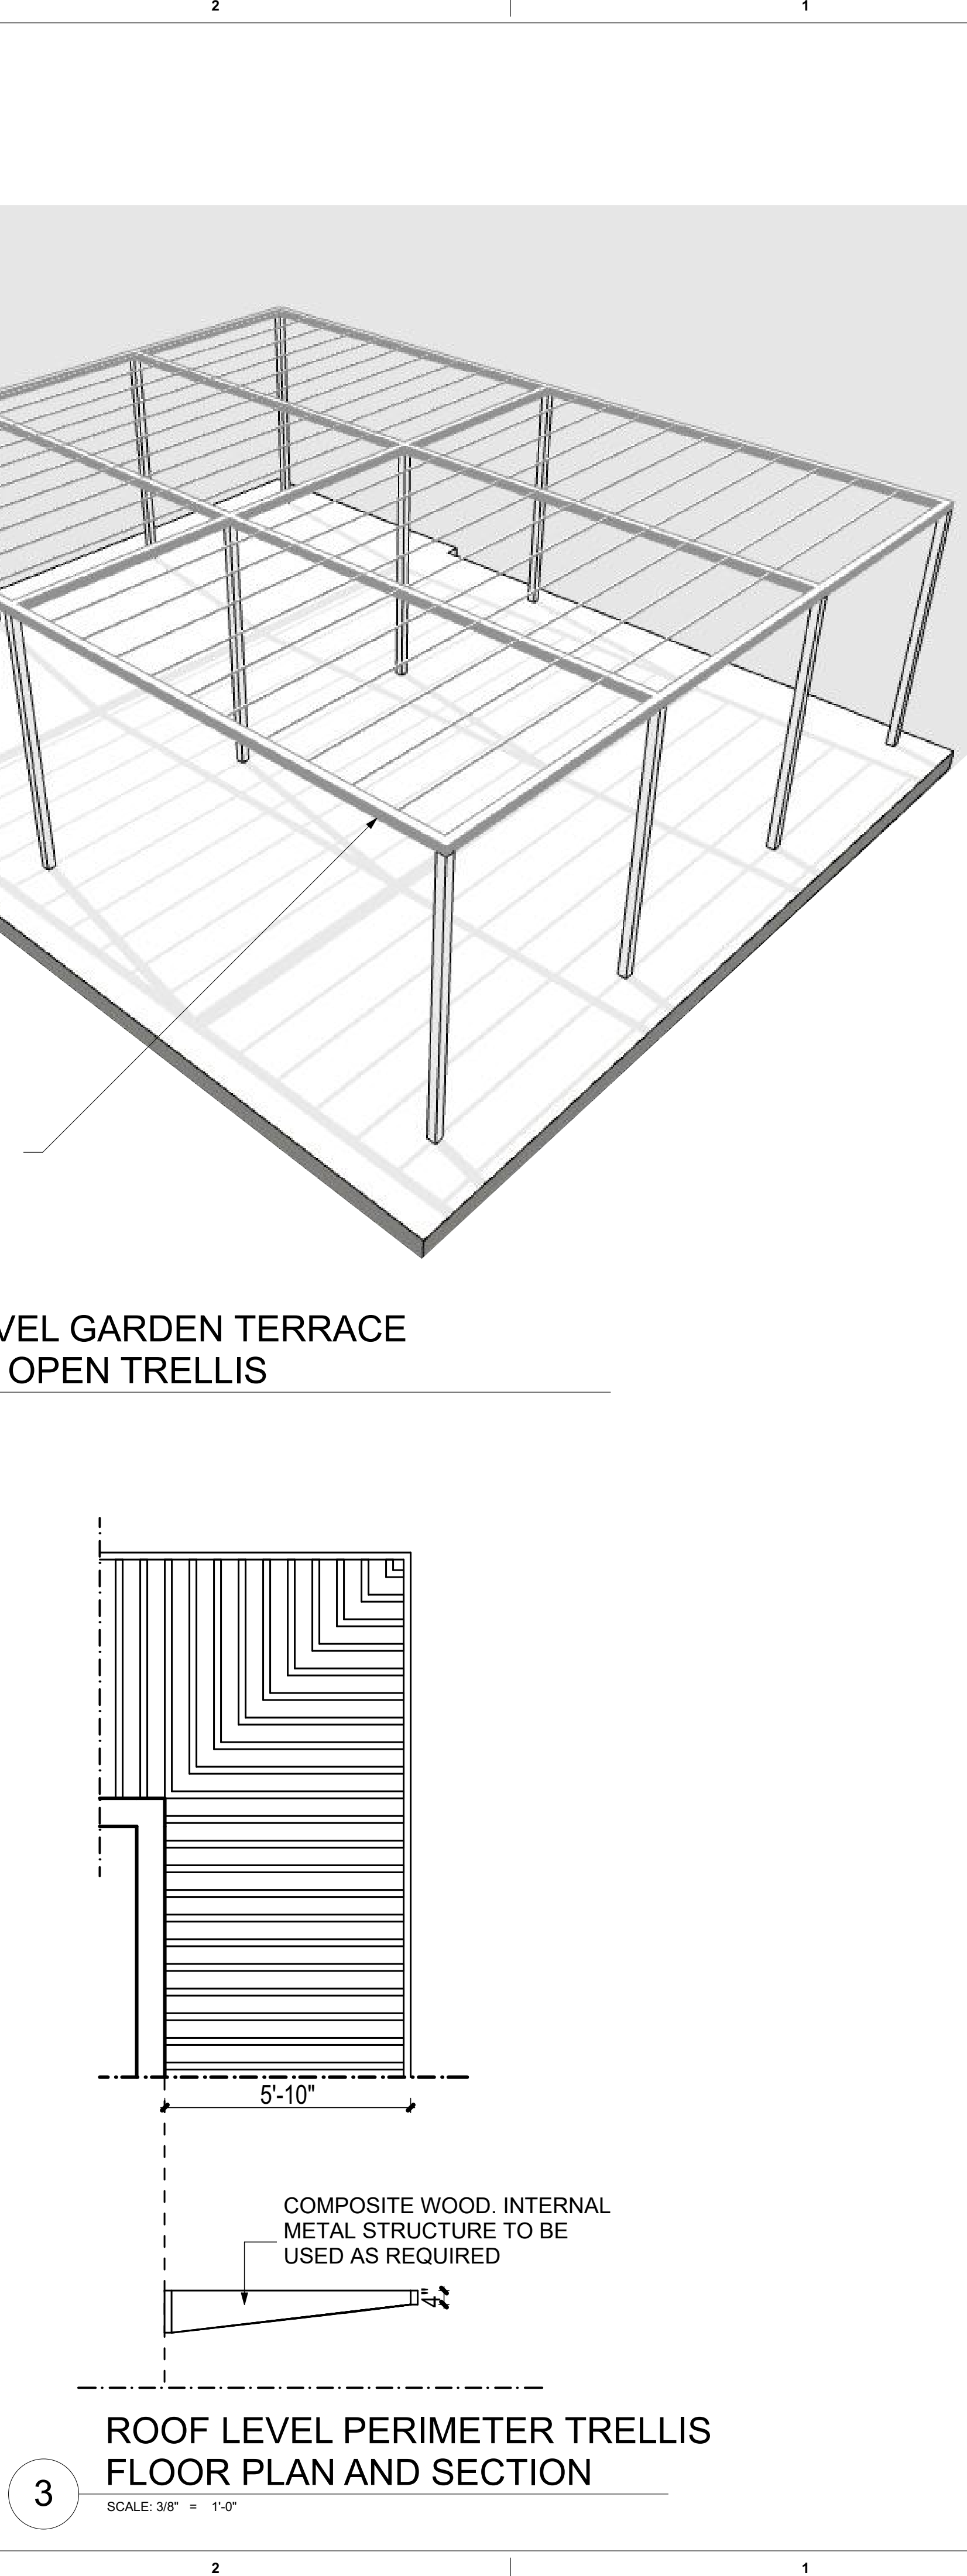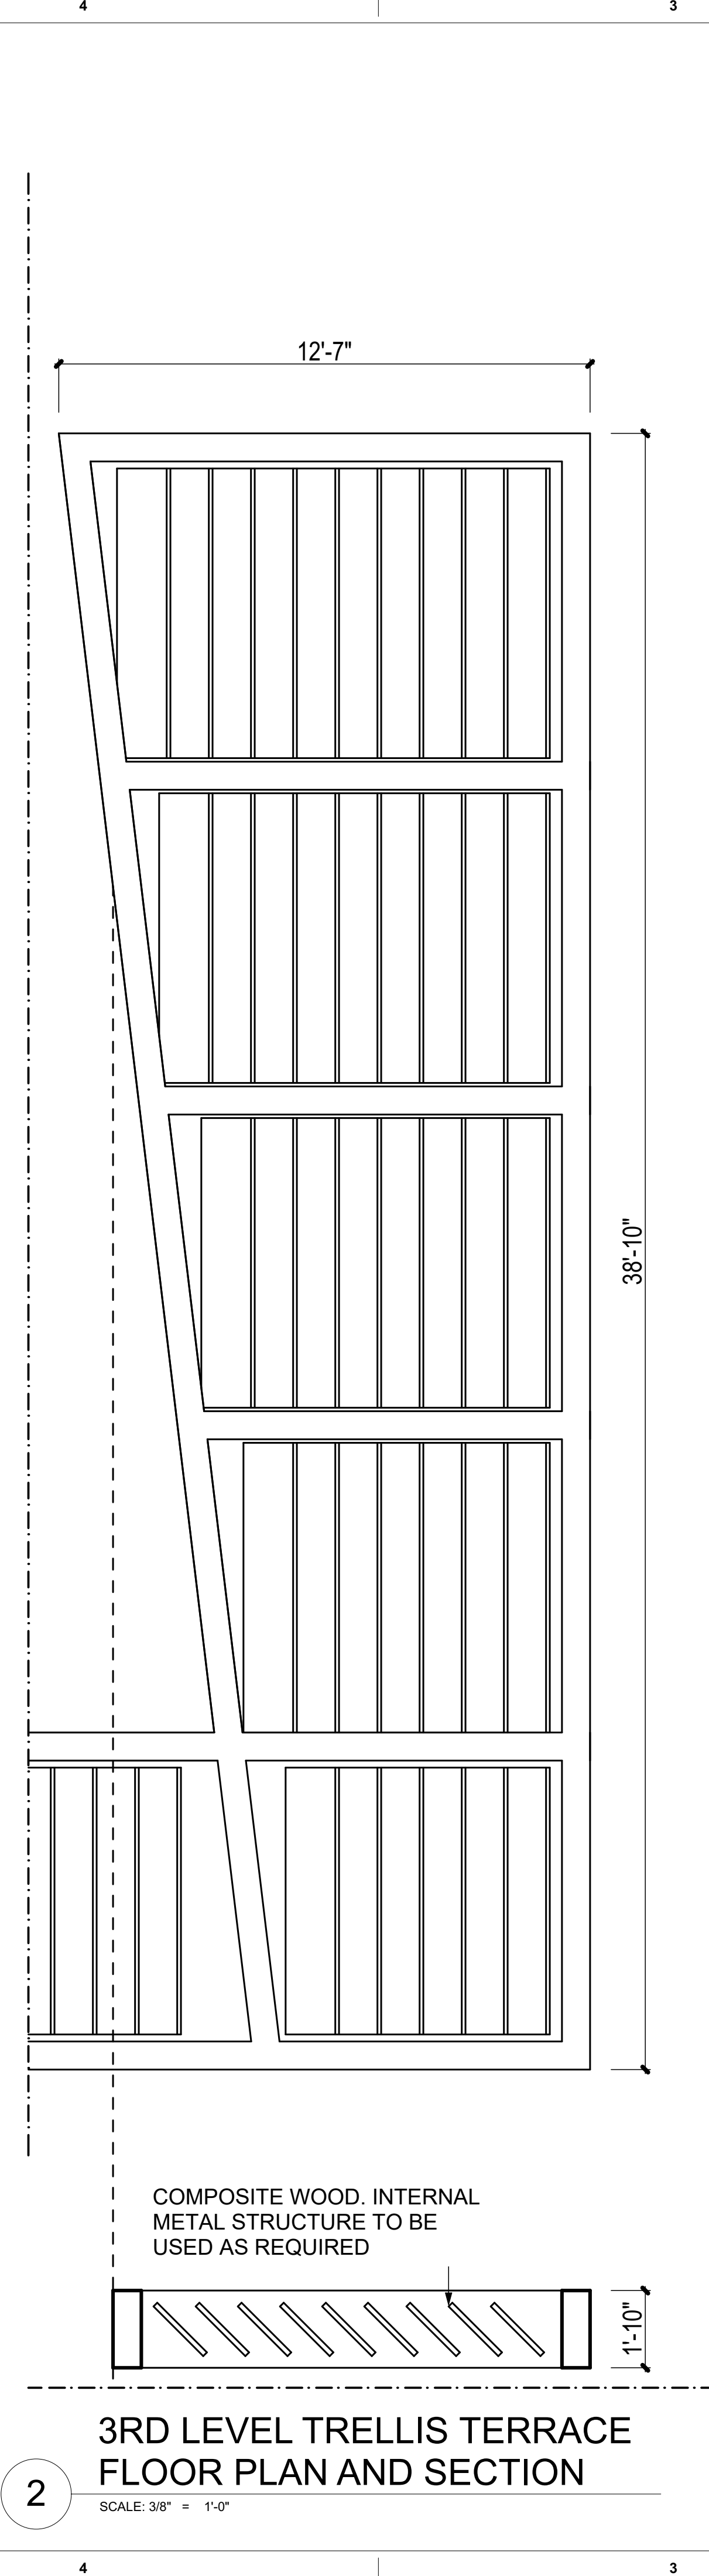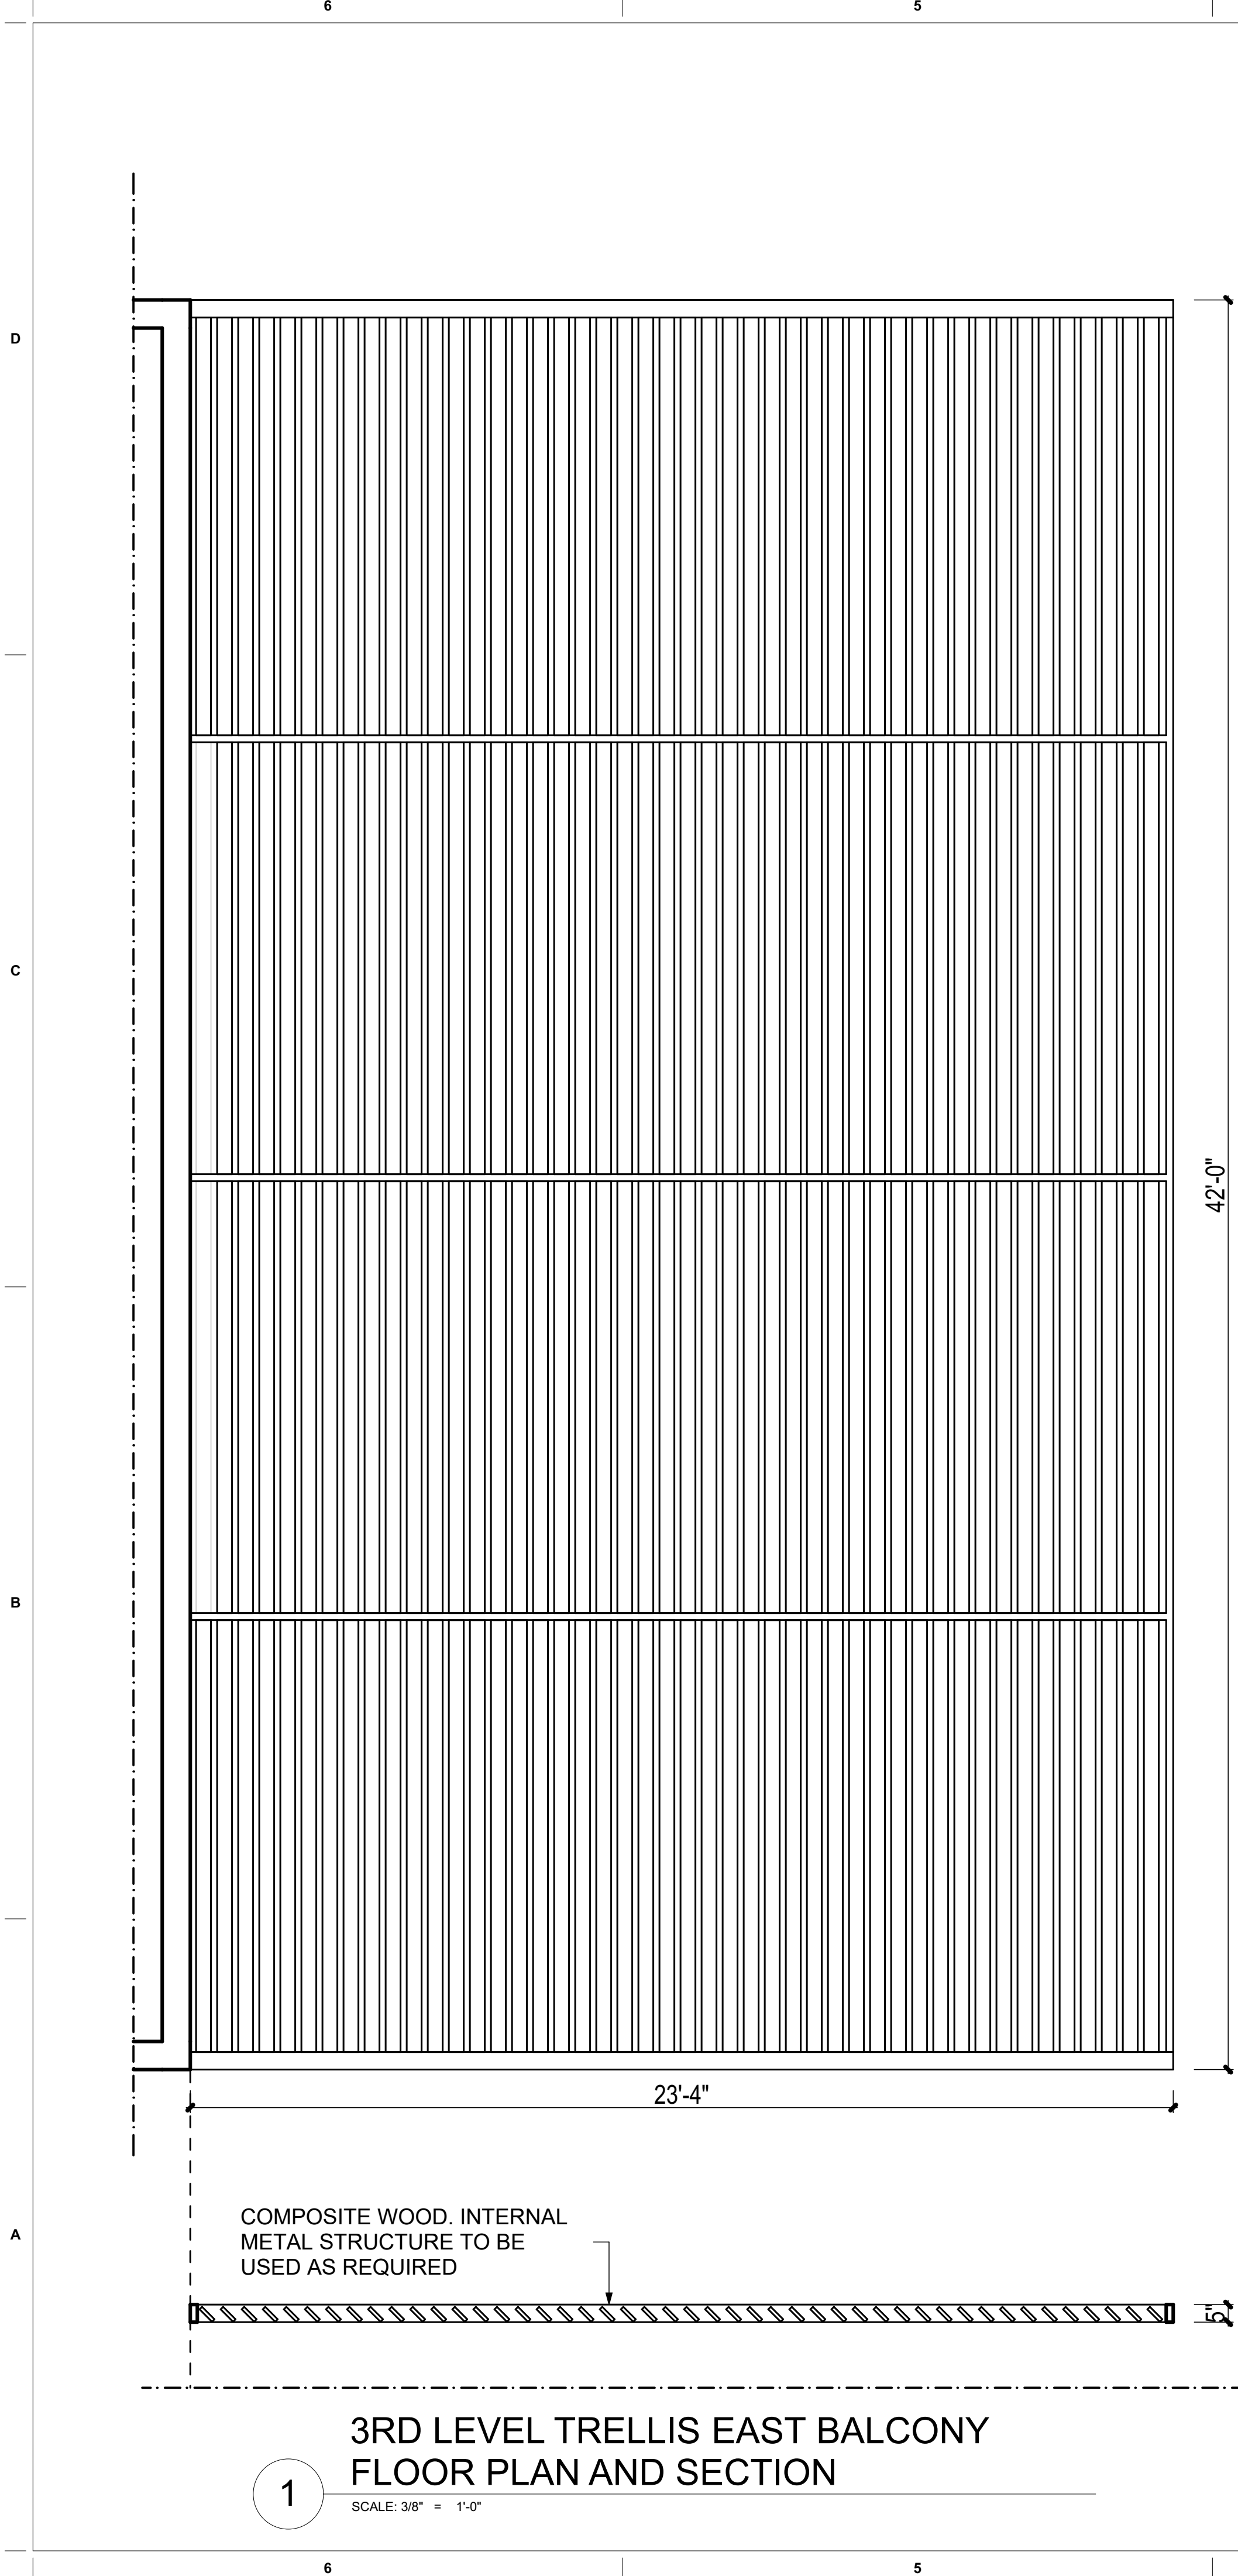

COMPOSITE WOOD. INTERNAL METAL STRUCTURE TO BE USED AS REQUIRED

3RD LEVEL GARDEN TERRACE
28' x 22' OPEN TRELLIS

NOT TO SCALE

These Design And Drawings Are The Copyrighted Property Of Revuelta Architecture International P.A. and May Not Be Reproduced Except with Specific Written Consent of the Architect. The Contractor Must Check And Verify All Dimensions Of The Job And Be Responsible For Same. Reporting Any Discrepancies To The Architects Before Commencing Work. Drawings Not to be Scaled. The Blueprint Shall Be the Basis for Construction. No Part of This Drawing Shall Be Used for Any Other Project Without the Written Consent of the Architect. Date: 3/5/2021

revuelta
architecture
international

Miami
Santiago, Chile

revuelta-architecture.com

2950 SW 27TH AVE.
SUITE 110
MIAMI, FL 33135
T: 305.590.5000
F: 305.590.5040

DESIGN ARCHITECT

CITTERIO-VIEL
& PARTNERS

Project

**BVLGARI HOTEL
MIAMI BEACH**
100 21st STREET
MIAMI BEACH, FL 33139

Revisions

Owner Information

BHI Miami Limited Corp.
1521 Alton Rd.
Suite 403
Miami Beach, FL 33139
(786) 785-6504

Consultant

Digitally signed by Luis O. Revuelta
DN:
c=US, o=Revuelta Architecture International, ou=Revuelta Architecture International, cn=Luis O. Revuelta
Date: 2021.03.05 14:11:36 -0500

Luis O. Revuelta
AR-007972

SCHEMATIC DESIGN

Date

3/5/2021

Scale

AS SHOWN

Project No.

2005

Sheet Name

TRELLIS DETAILS

Sheet No.

A-901