


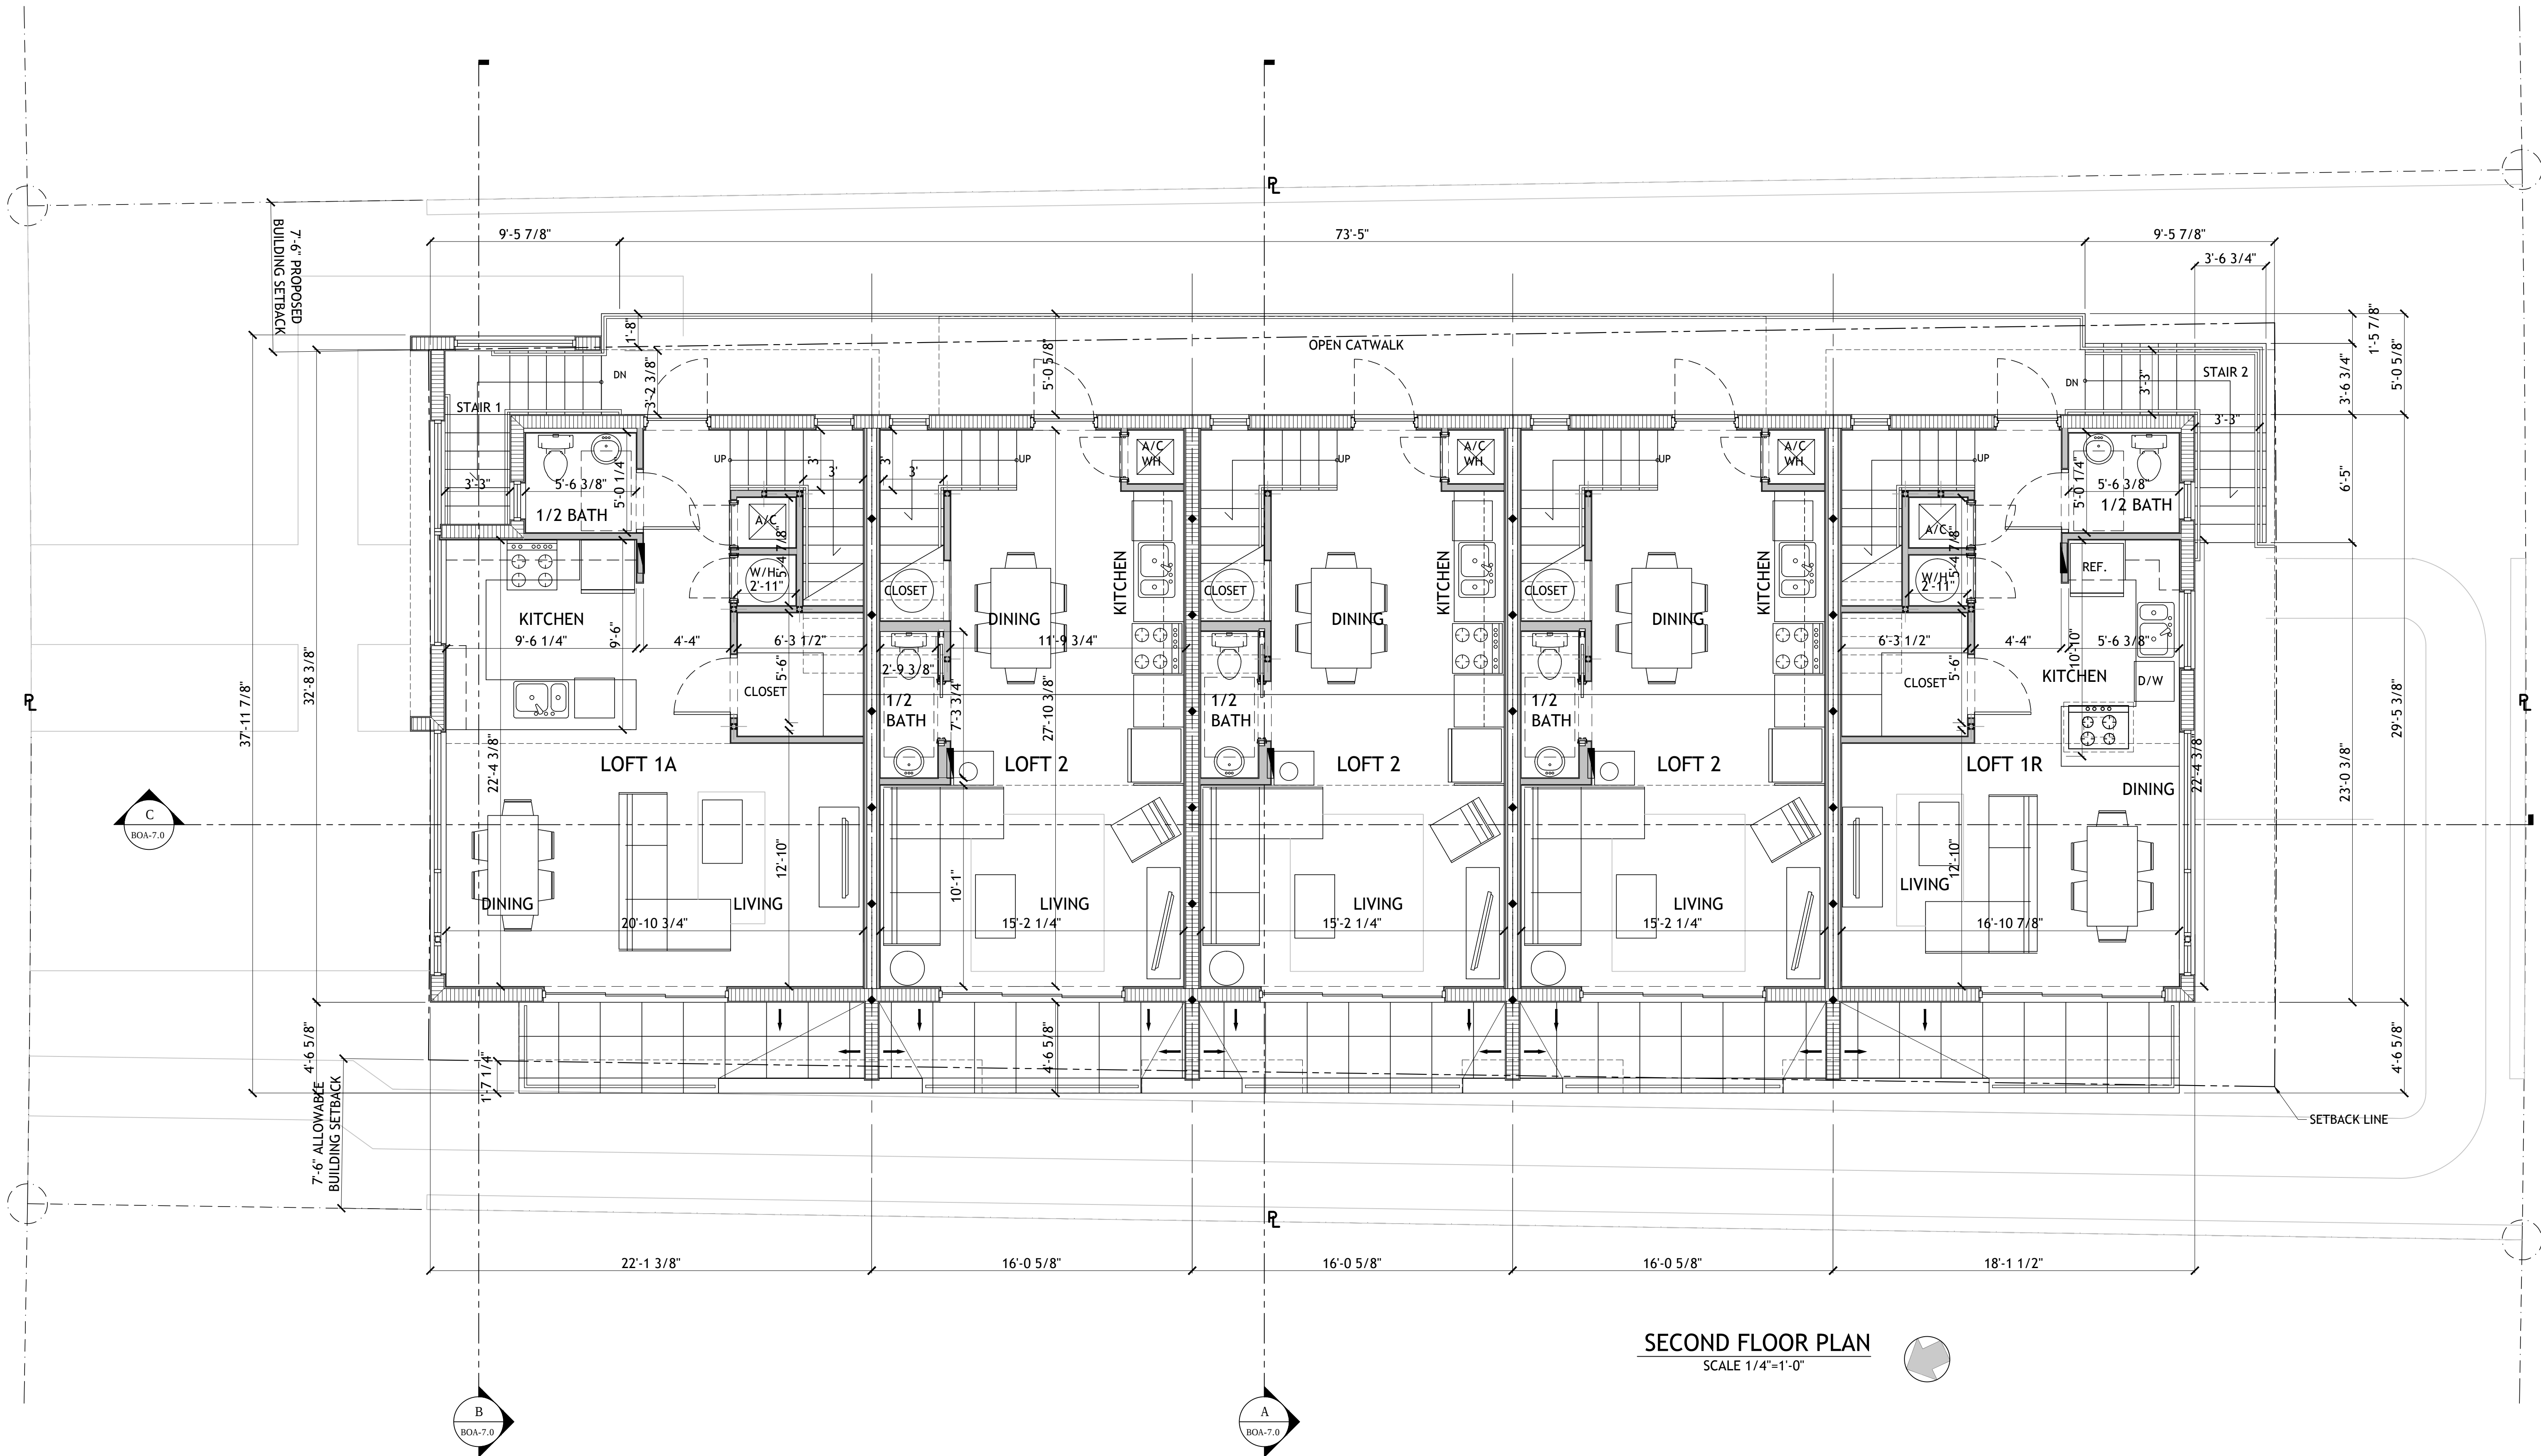

SECOND FLOOR PLAN  
SCALE 1/4"=1'-0"

DRAWN BY:  
REVISIONS:

AA0003569  
ANTHONY LEON  
001672

**3 DESIGN**  
ARCHITECTURE

4300 Biscayne Blvd. #G-04, Miami, FL 33137  
P: 305.438.9377 | F: 305.438.9379

SEAL

DESIGN REVIEW BOARD  
NEW CONSTRUCTION  
FOR  
1966 BIARRITZ DRIVE  
MIAMI BEACH, FL 33141

THESE PLANS ARE FOR BUILDING  
DEPARTMENT REVIEW ONLY. THEY ARE NOT  
TO BE CONSTRUED AS CONSTRUCTION  
DOCUMENTS UNTIL ALL BUILDING  
DEPARTMENT APPROVALS ARE OBTAINED.

**DRB-5.1**  
SECOND FLOOR