


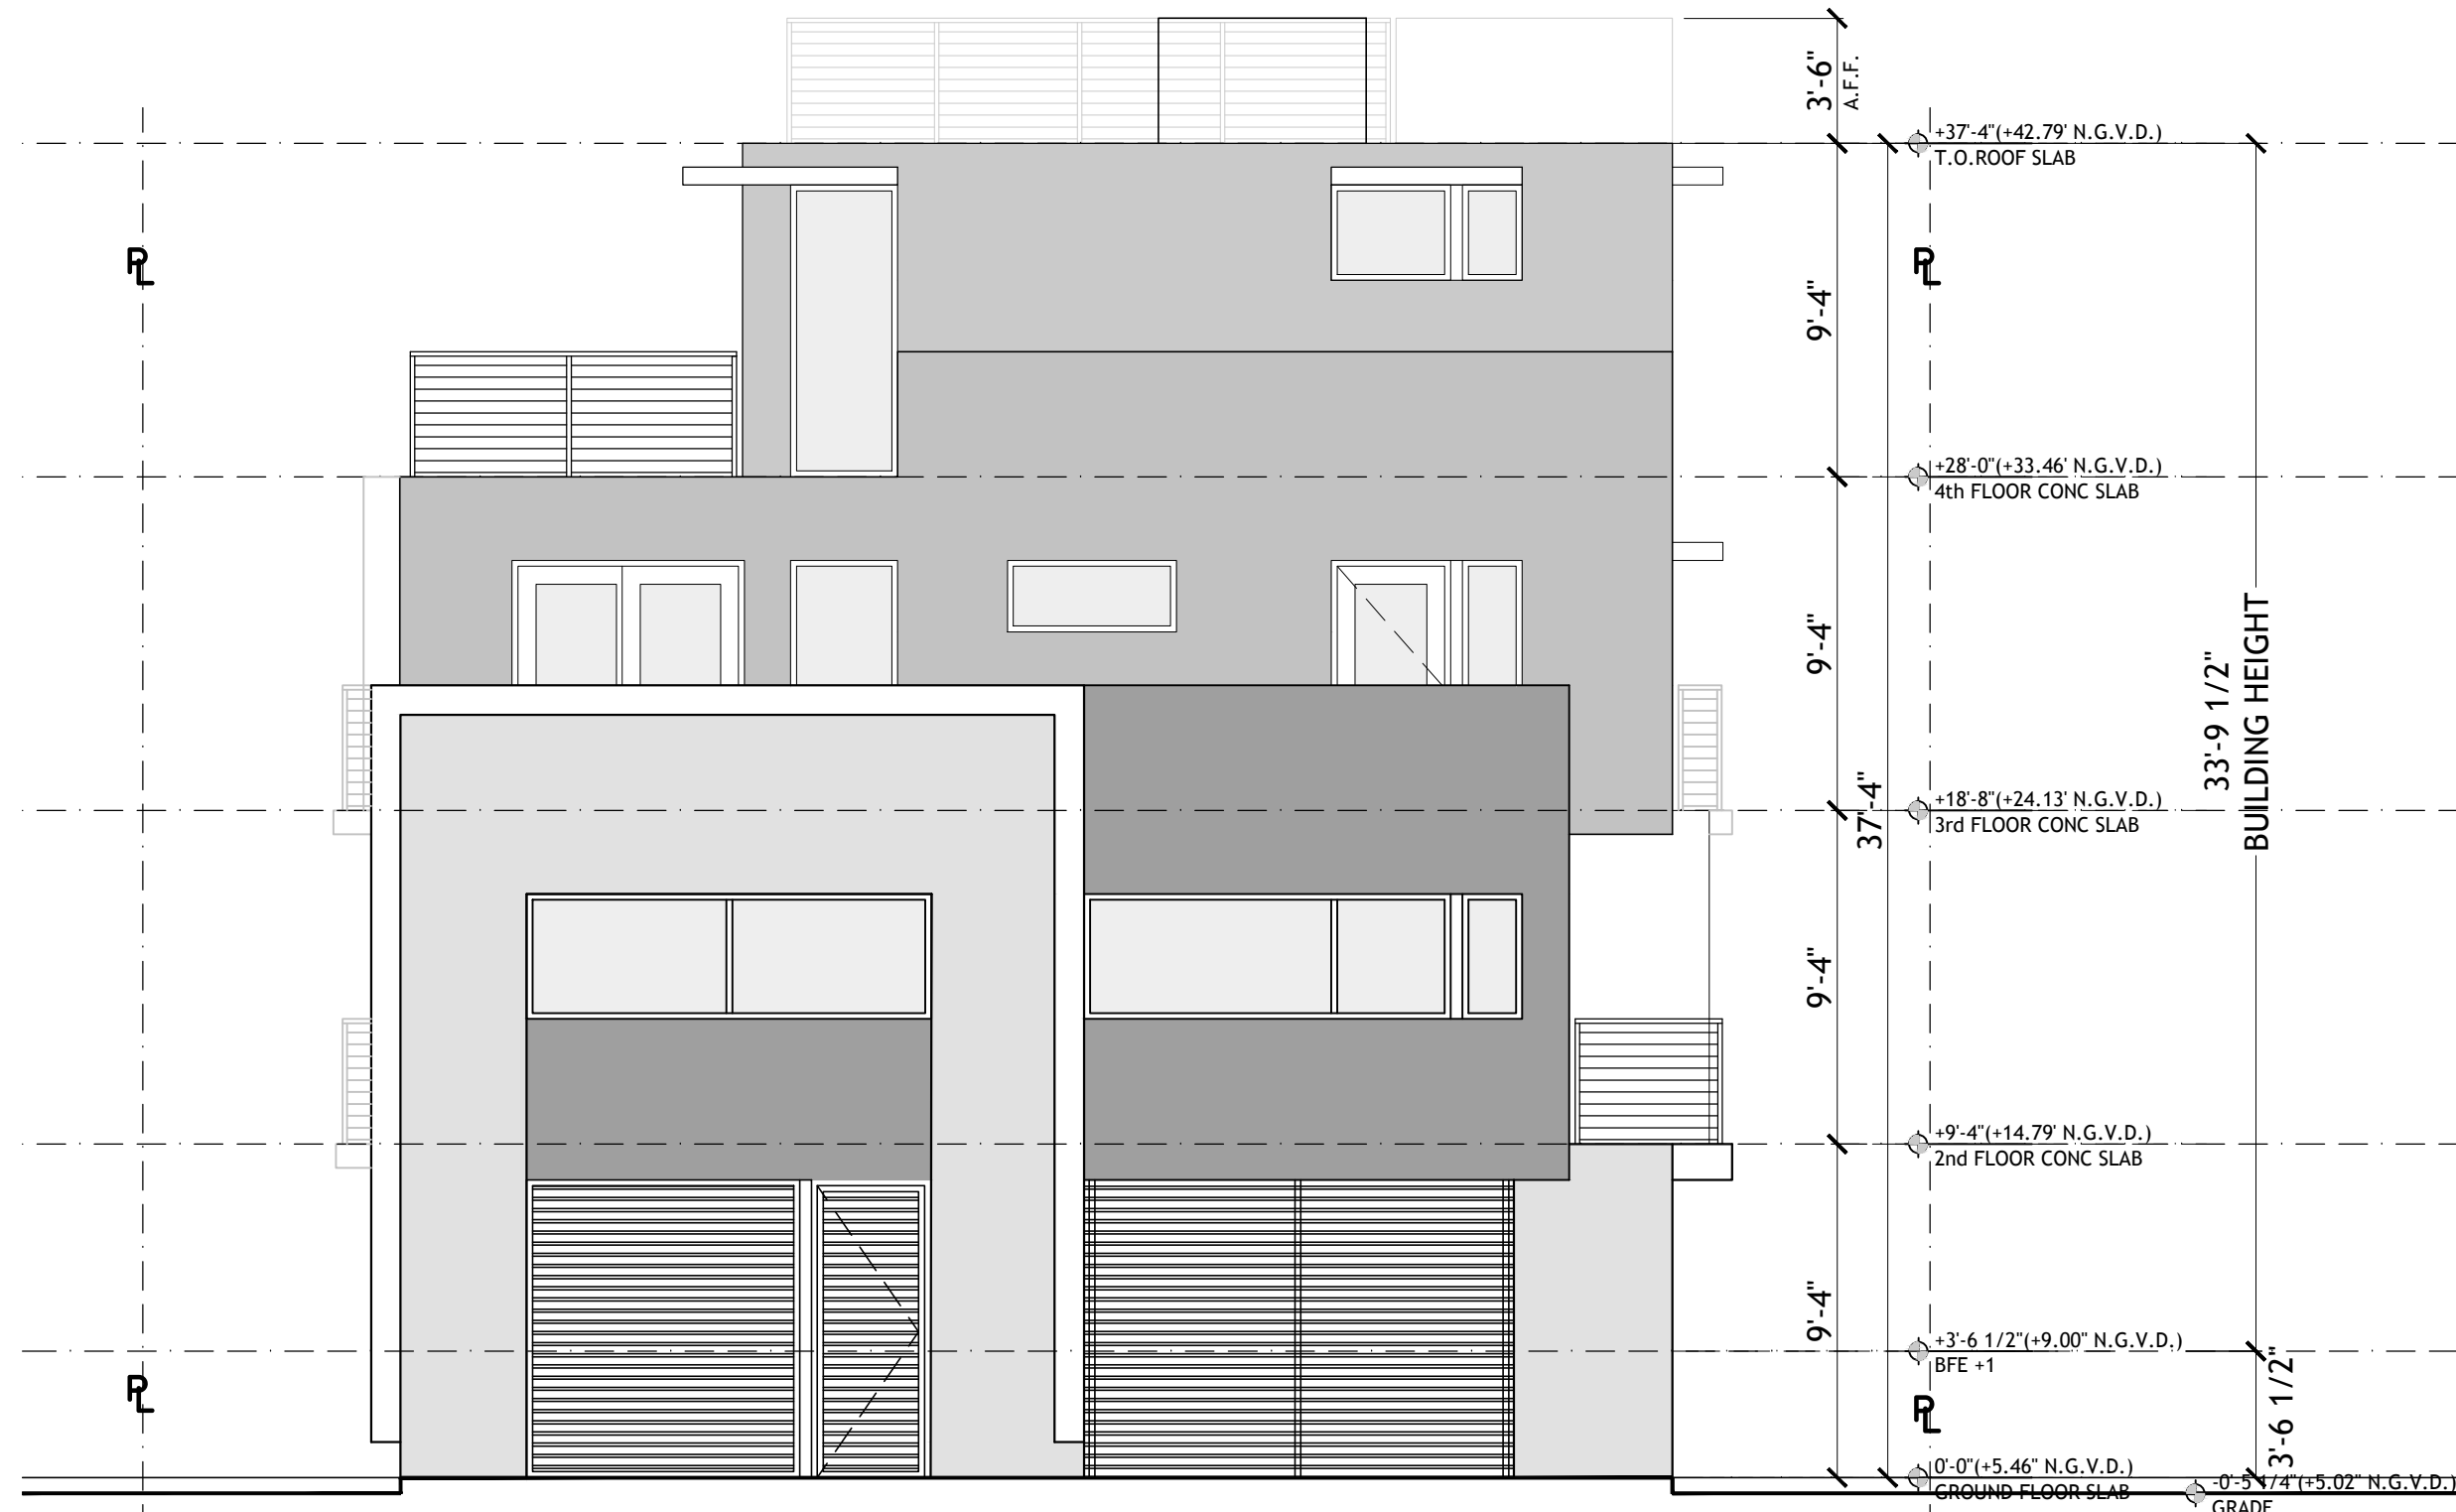

NORTH ELEVATION
SCALE: 3/16" = 1'-0"



EAST ELEVATION
SCALE: 3/16" = 1'-0"

DRAWN BY:
REVISIONS:

A-A0003689
ANTHONY LEON
001672

3DESIGN

ARCHITECTURE

4300 Biscayne Blvd. #G-04, Miami, FL 33137
P: 305.438.9377 | F: 305.438.9378

SEAL

DESIGN REVIEW BOARD
FOR
NEW CONSTRUCTION
1966 BIARRITZ DRIVE
MIAMI BEACH, FL 33141

THESE PLANS ARE FOR BUILDING
DEPARTMENT REVIEW ONLY. THEY ARE NOT
TO BE CONSTRUED AS CONSTRUCTION
DOCUMENTS UNTIL ALL BUILDING
DEPARTMENT APPROVALS ARE OBTAINED.

DRB-6.0

ELEVATIONS