





1 Adjacent House – Front Elevation Image
SCALE: NTS

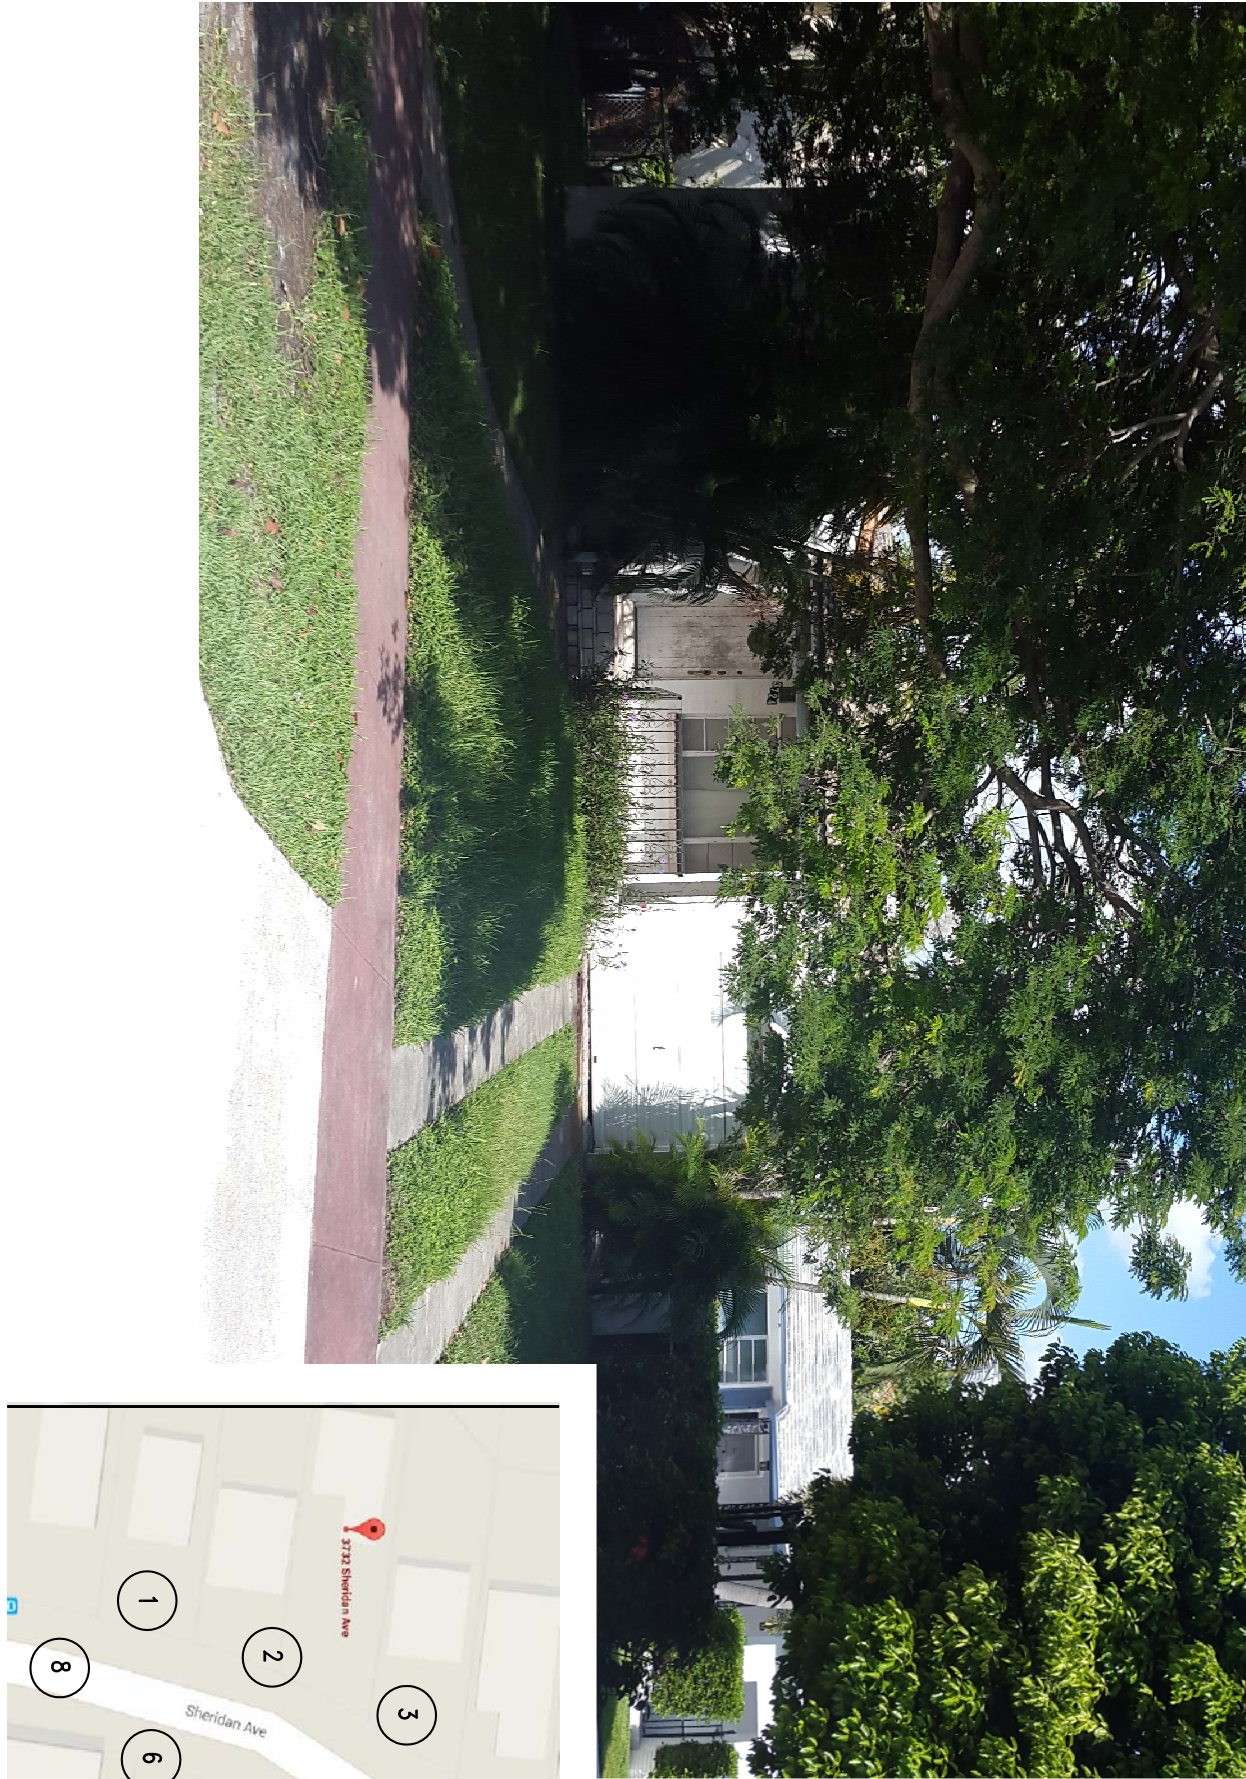

2 Main House – Front Elevation Image (3724/3732)
SCALE: NTS



3 Adjacent House – Front Elevation Image
SCALE: NTS

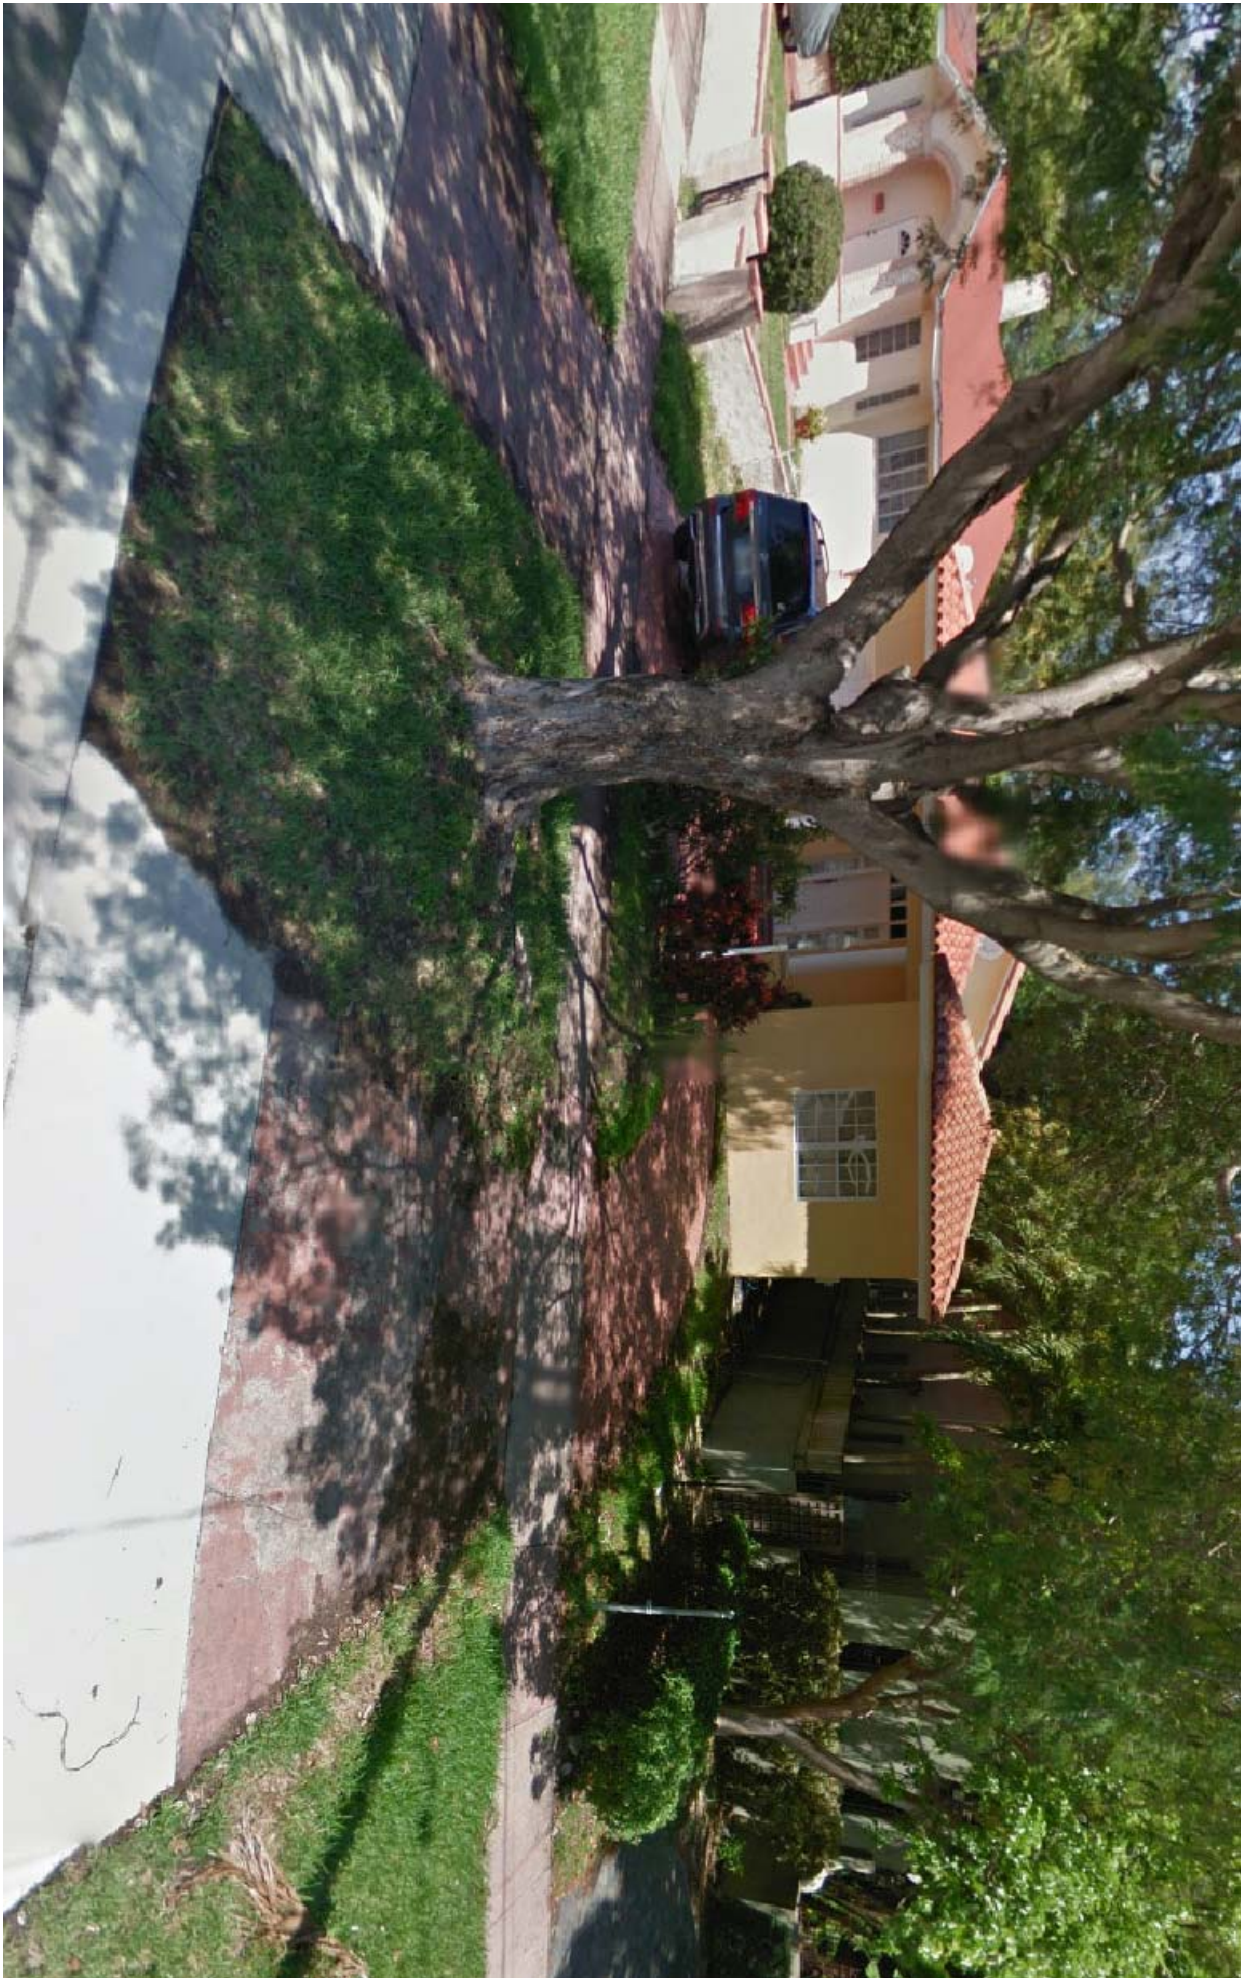

4 Front House – Front Elevation Image
SCALE: NTS




5 Front House – Front Elevation Image
SCALE: NTS



6 Front House – Front Elevation Image
SCALE: NTS



7 Street View Image
SCALE: NTS

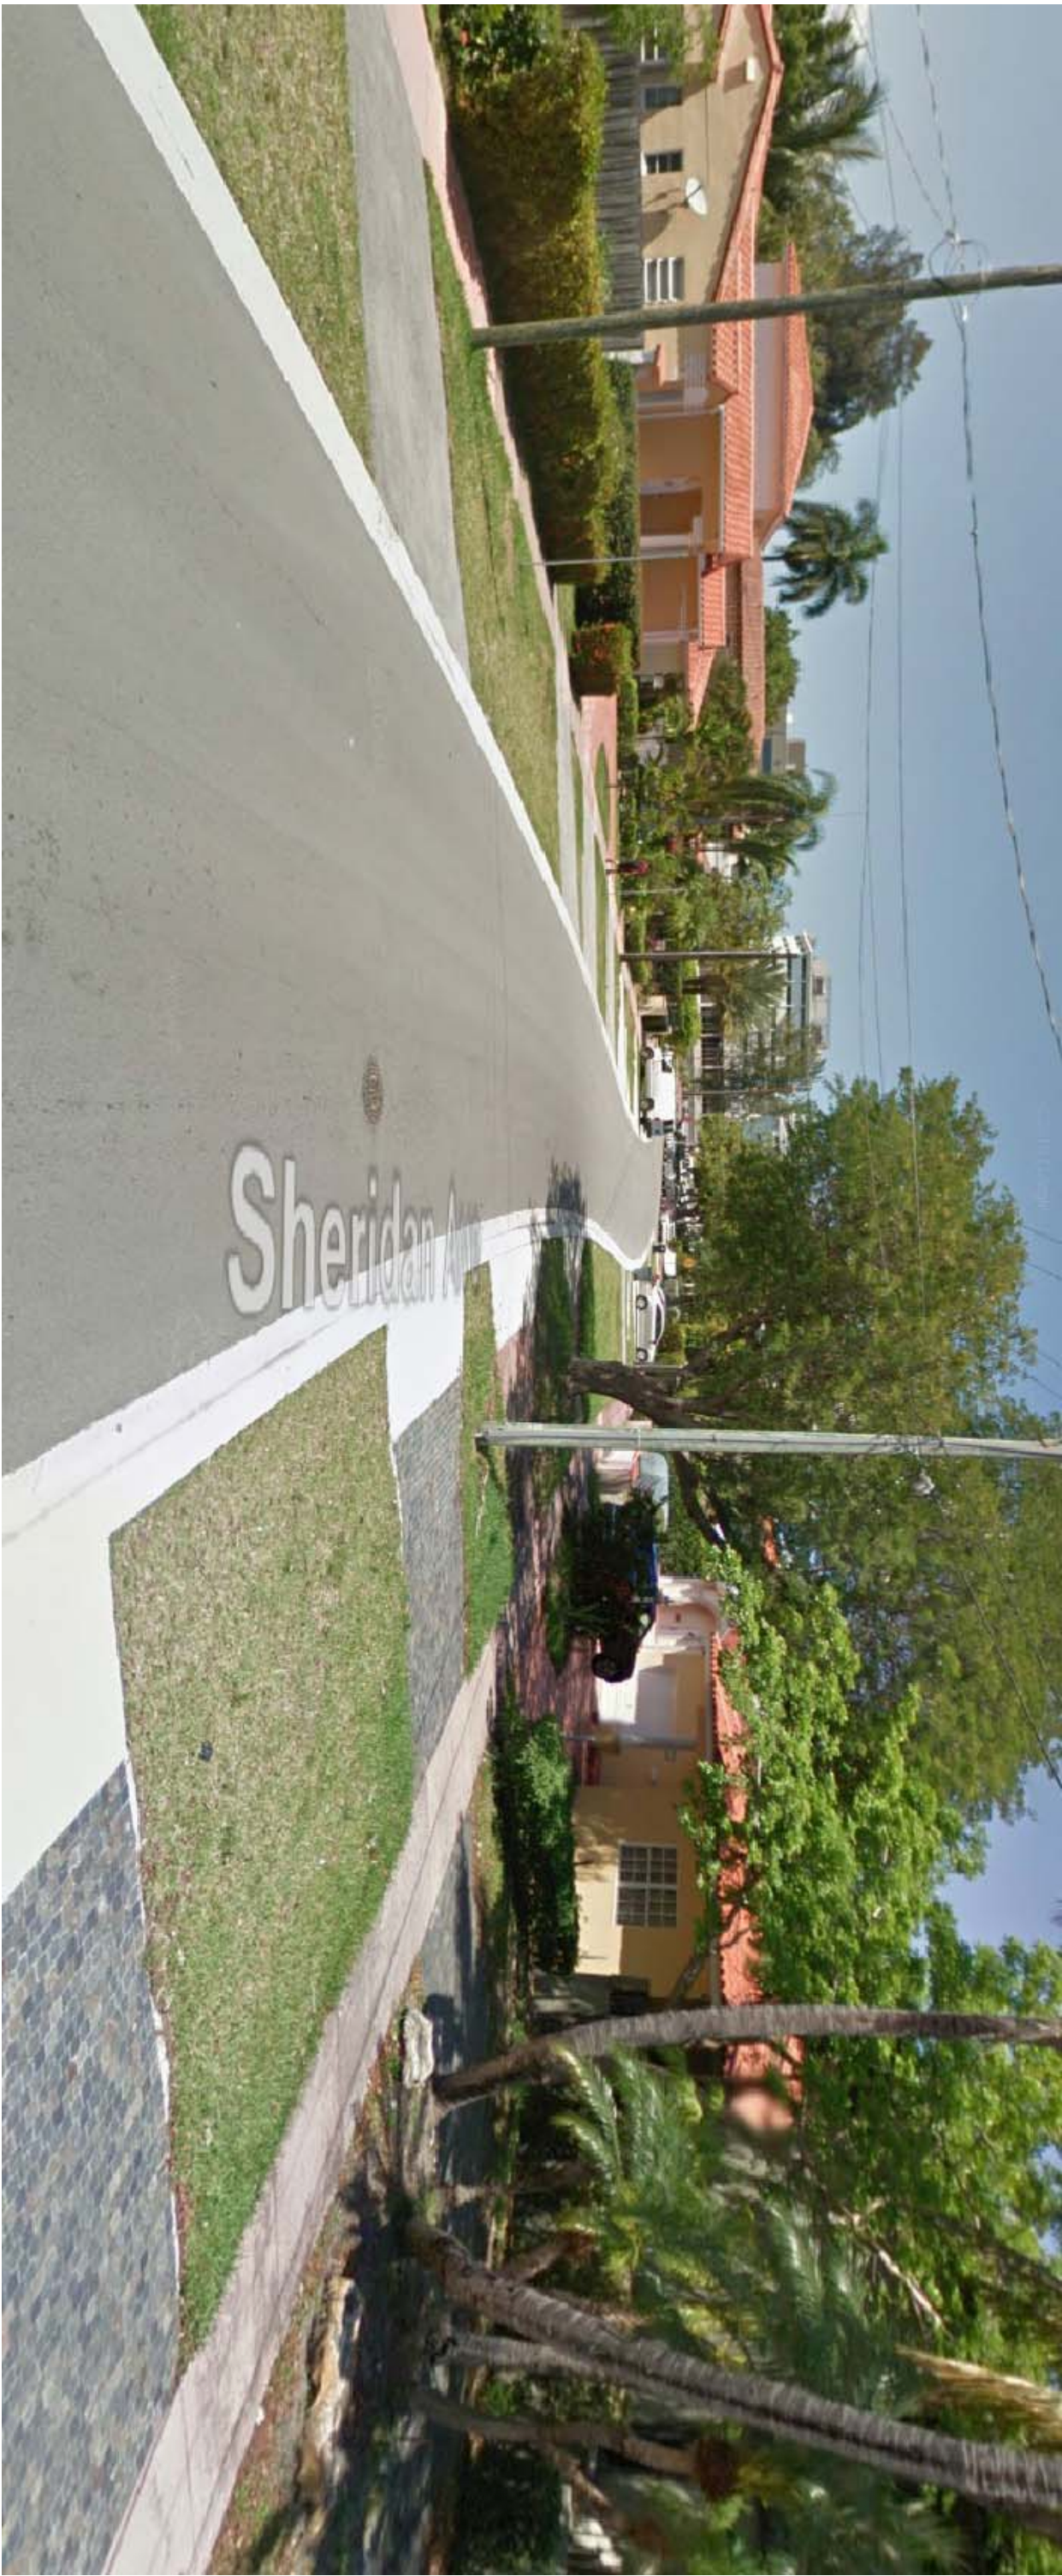

8 Street View Image
SCALE: NTS

SHERIDAN RESIDENCE

3732 SHERIDAN AVENUE
MIAMI BEACH, FLORIDA 33140

SCOPE OF WORK: NEW RESIDENCE

REVISION NO. DATE COMMENTS

Sol-ARCH
ARCHITECTURE - INTERIORS - PLANNING - SUSTAINABLE DESIGN - VISUALIZATION

DULCE M. CONDE, RA ARCHITECT AR0015803
PRIMITIVO E. CONDE, RA ARCHITECT AR0014406
4917 SW 74TH COURT MIAMI FL. 33155
P 305 740 0723 F 305 740 0718

PROJ. NO.: 00-000-00
ISSUE DATE: 00-00-2016
PLOT DATE: 00-00-2016
SCALE: AS NOTED
DRAWN BY: JM
CHECKED BY: DC/PEC

Surrounding Photos
& Street Views
A004

SHEET