




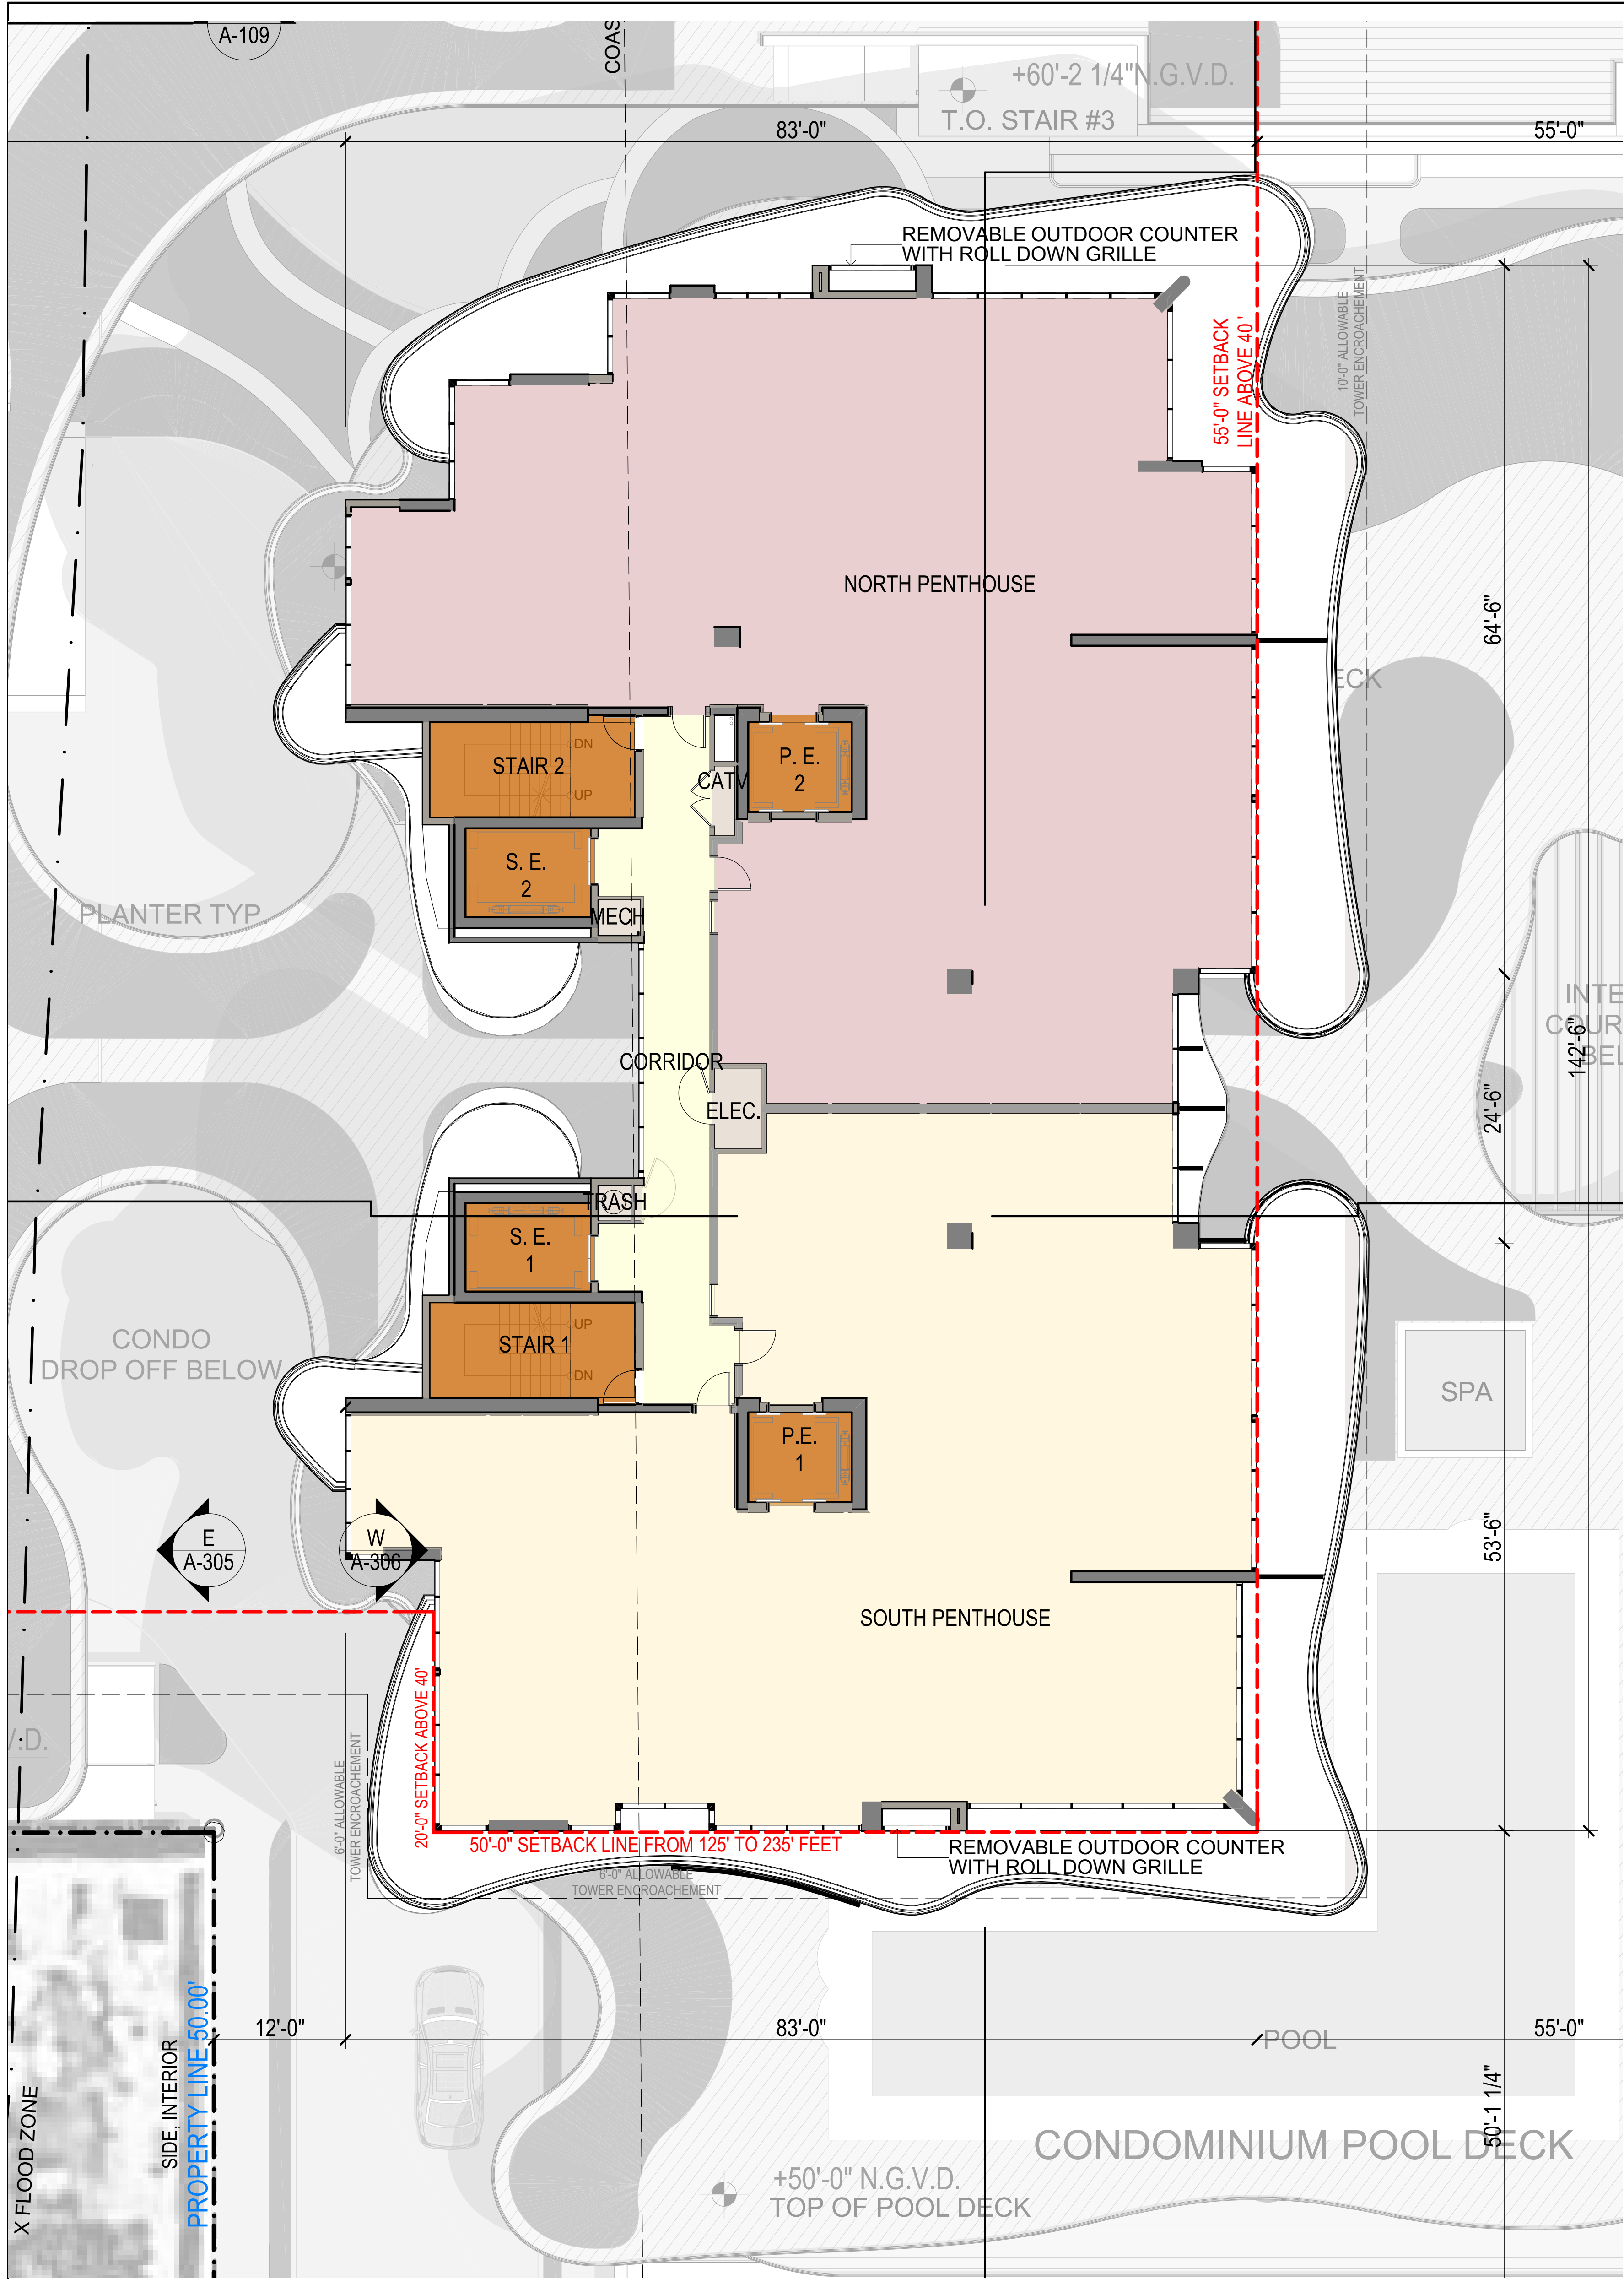


These Design And Drawings Are The Copyrighted Property Of Revuelta Architecture International P.A. and May Not Be Reproduced Except with Specific Written Consent of the Architect. The BIM Server File "Revuelta Architecture International P.A. - 7400 Ocean Terrace - Level 20 - Revision 1" (BIM Server File "Revuelta Architecture International P.A. - 7400 Ocean Terrace - Level 20 - Revision 1") Was Created On 7/15/2021. The BIM Server File "Revuelta Architecture International P.A. - 7400 Ocean Terrace - Level 20 - Revision 1" (BIM Server File "Revuelta Architecture International P.A. - 7400 Ocean Terrace - Level 20 - Revision 1") Was Last Modified On 7/15/2021.

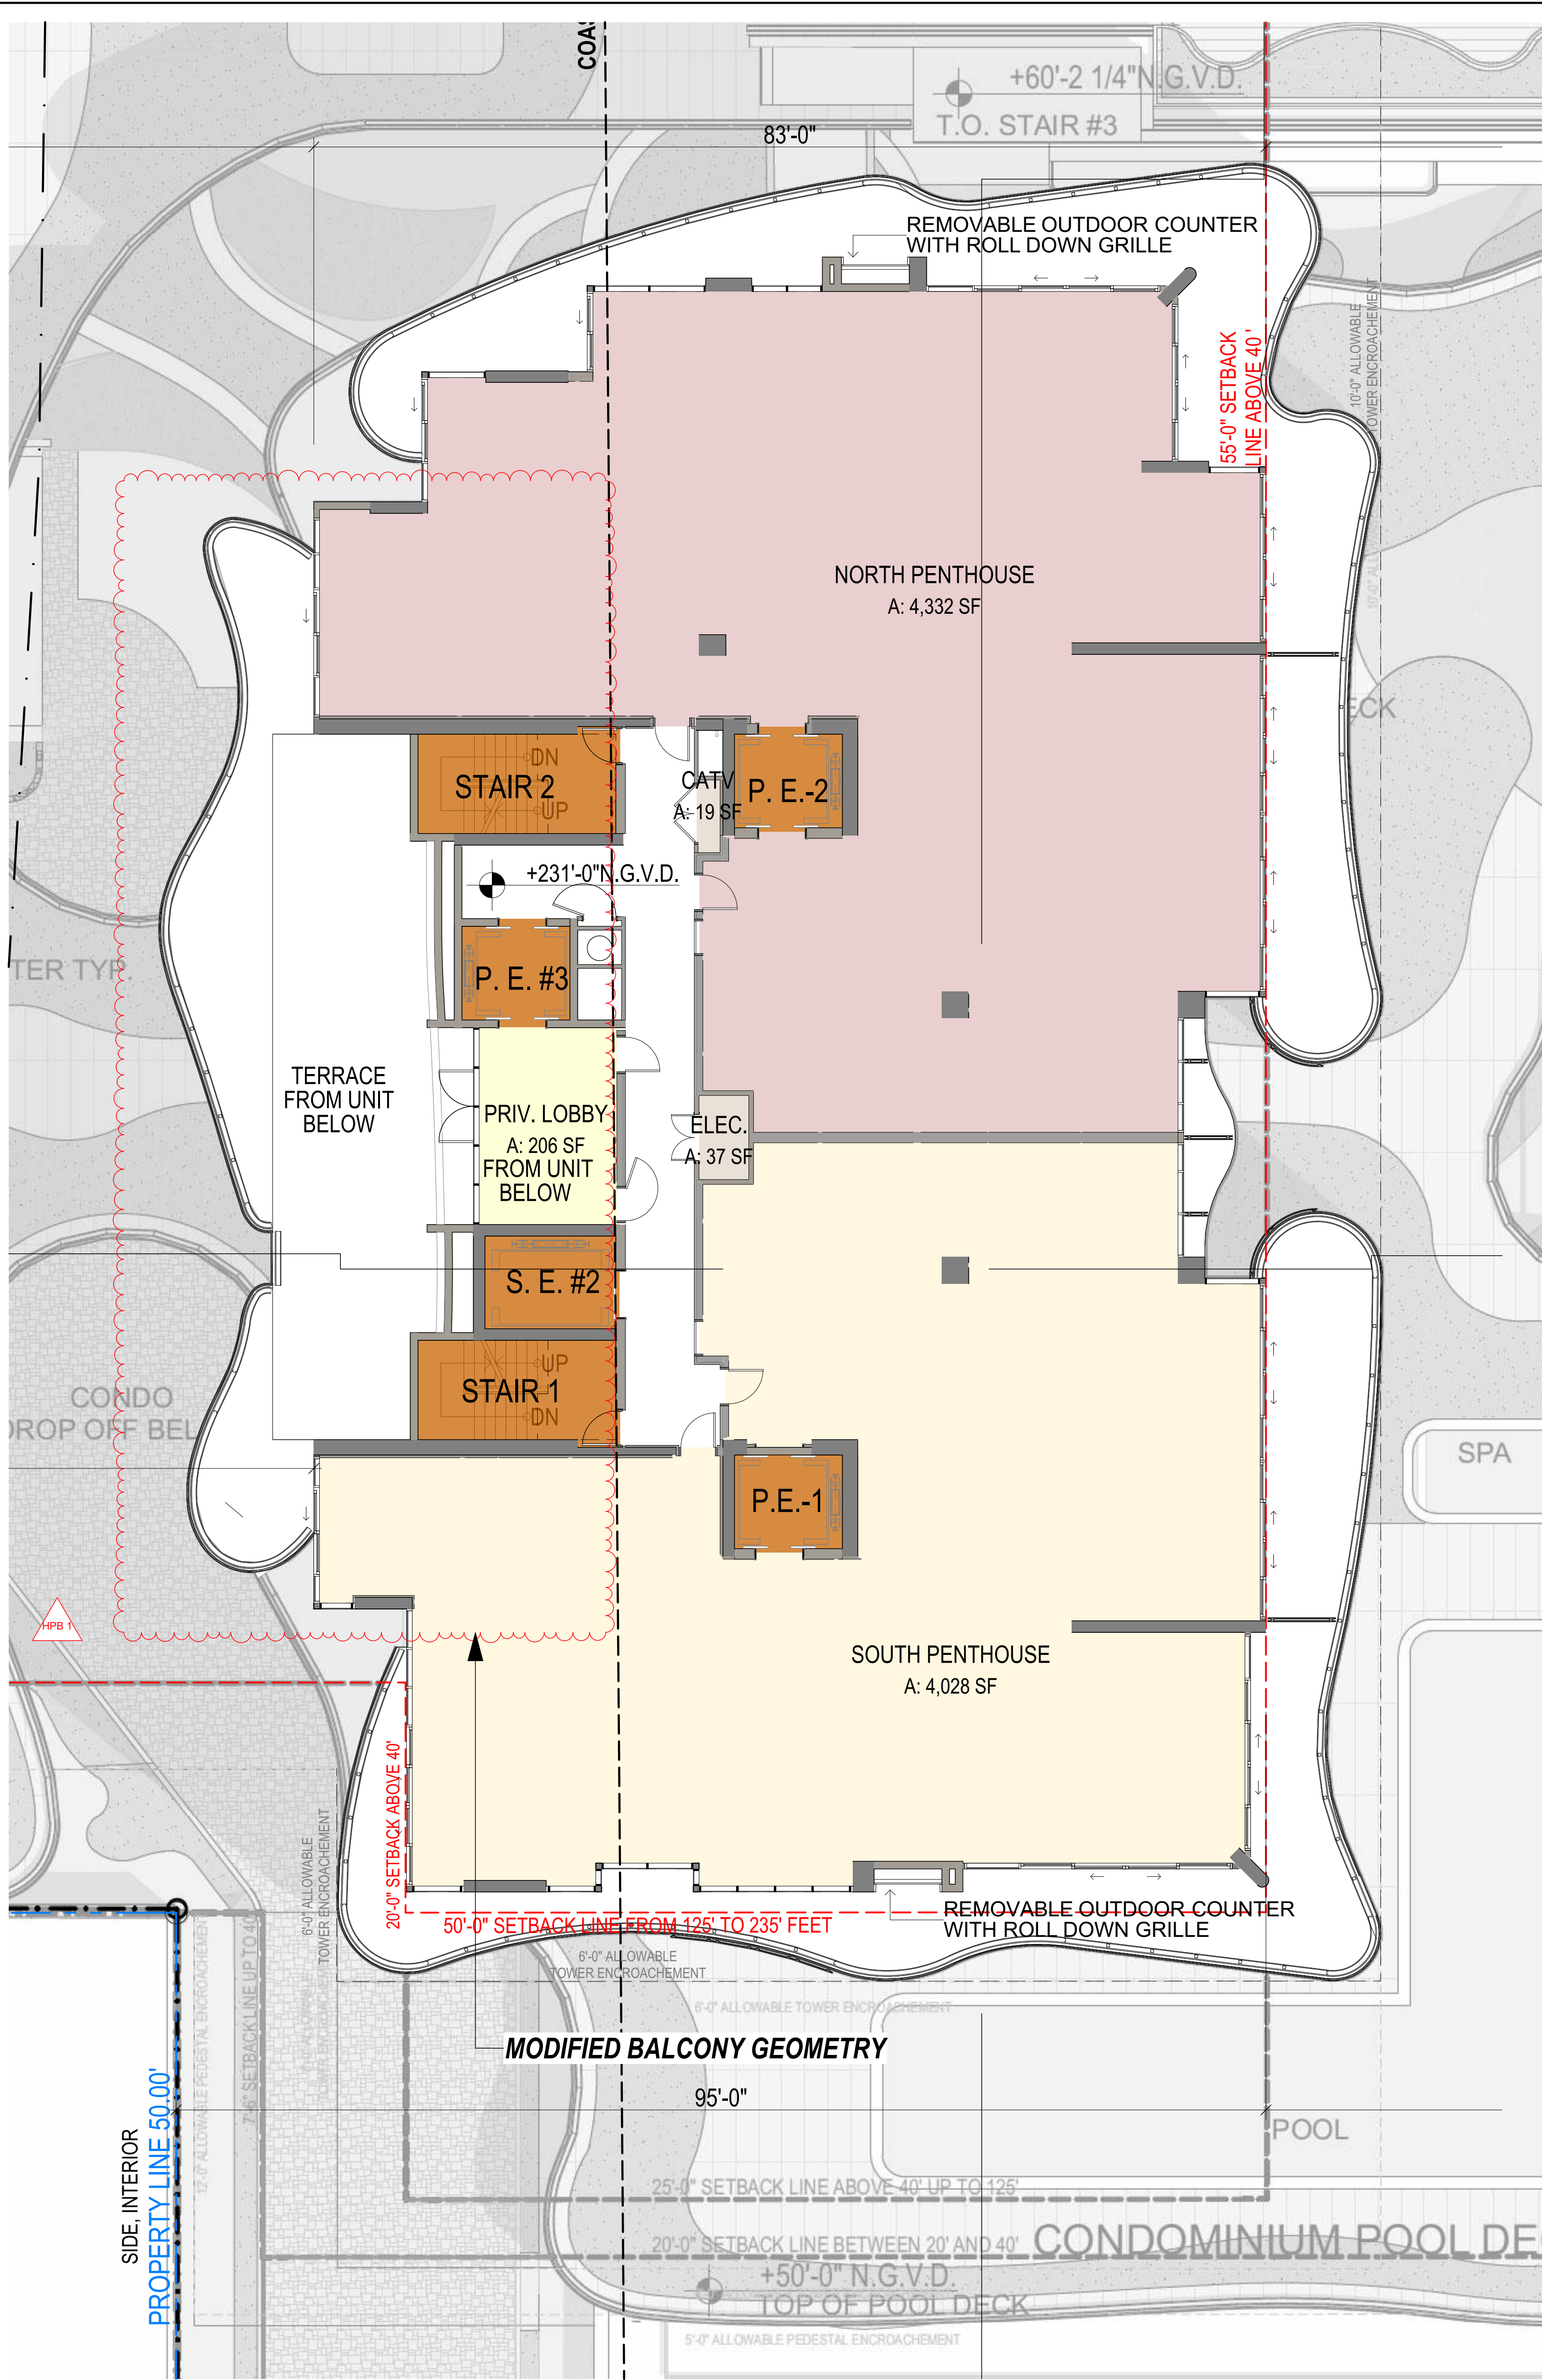

LEVEL 16-PENTHOUSE  
Floor Plan  
SCALE: 1/8" = 1'-0"

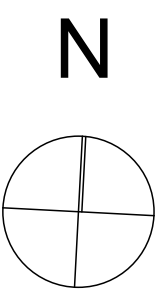

LEVEL 20-THOUSE  
Floor Plan  
SCALE: 1/8" = 1'-0"

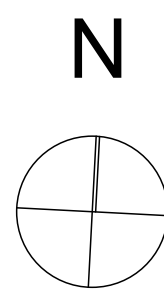

#### 4. RESIDENTIAL BUILDING REVISIONS

revuelta  
architecture  
international

Miami  
Santiago, Chile  
revuelta.com

2950 SW 27TH AVE  
SUITE 110  
MIAMI, FL 33133  
T. 305.590.5000  
F. 305.590.5040

RJ HEISENBOTTLE  
ARCHITECTS  
2199 PONCE DE LEON BLVD.  
SUITE 400  
CORAL GABLES, FL 33134  
TELEPHONE: 305/446-7799  
FAX: 305/446-9275

OCEAN TERRACE  
7400 Ocean Terrace  
Miami Beach, FL 33141

A mixed used project by  
Ocean Terrace  
Holdings  
1035 North Miami Av.  
Miami, FL 33136  
305.324.4700

Design & Executive Architect

REVUELTA  
Architecture International  
P.A.  
2950 SW 27TH AVE.  
SUITE 110  
MIAMI, FL 33133  
T. 305.590.5000  
F. 305.590.5040

Luis O. Revuelta  
AR-0007972

Final Cap  
HPB19-0363


Date  
7/15/2021

Scale  
AS SHOWN


Sheet Name  
RESIDENTIAL  
REVISION -  
LEVEL 20  
PENTHOUSES

A-1.304


These Design And Drawings Are The Copyrighted Property Of Revuelta Architecture International P.A. and May Not Be Reproduced Except With Specific Written Consent of the Architect. The BIM Server File "BIM Server" 2016/12/12 OCEAN TERRACE REV. 11/2021. By the Architect Date: 11/2021.

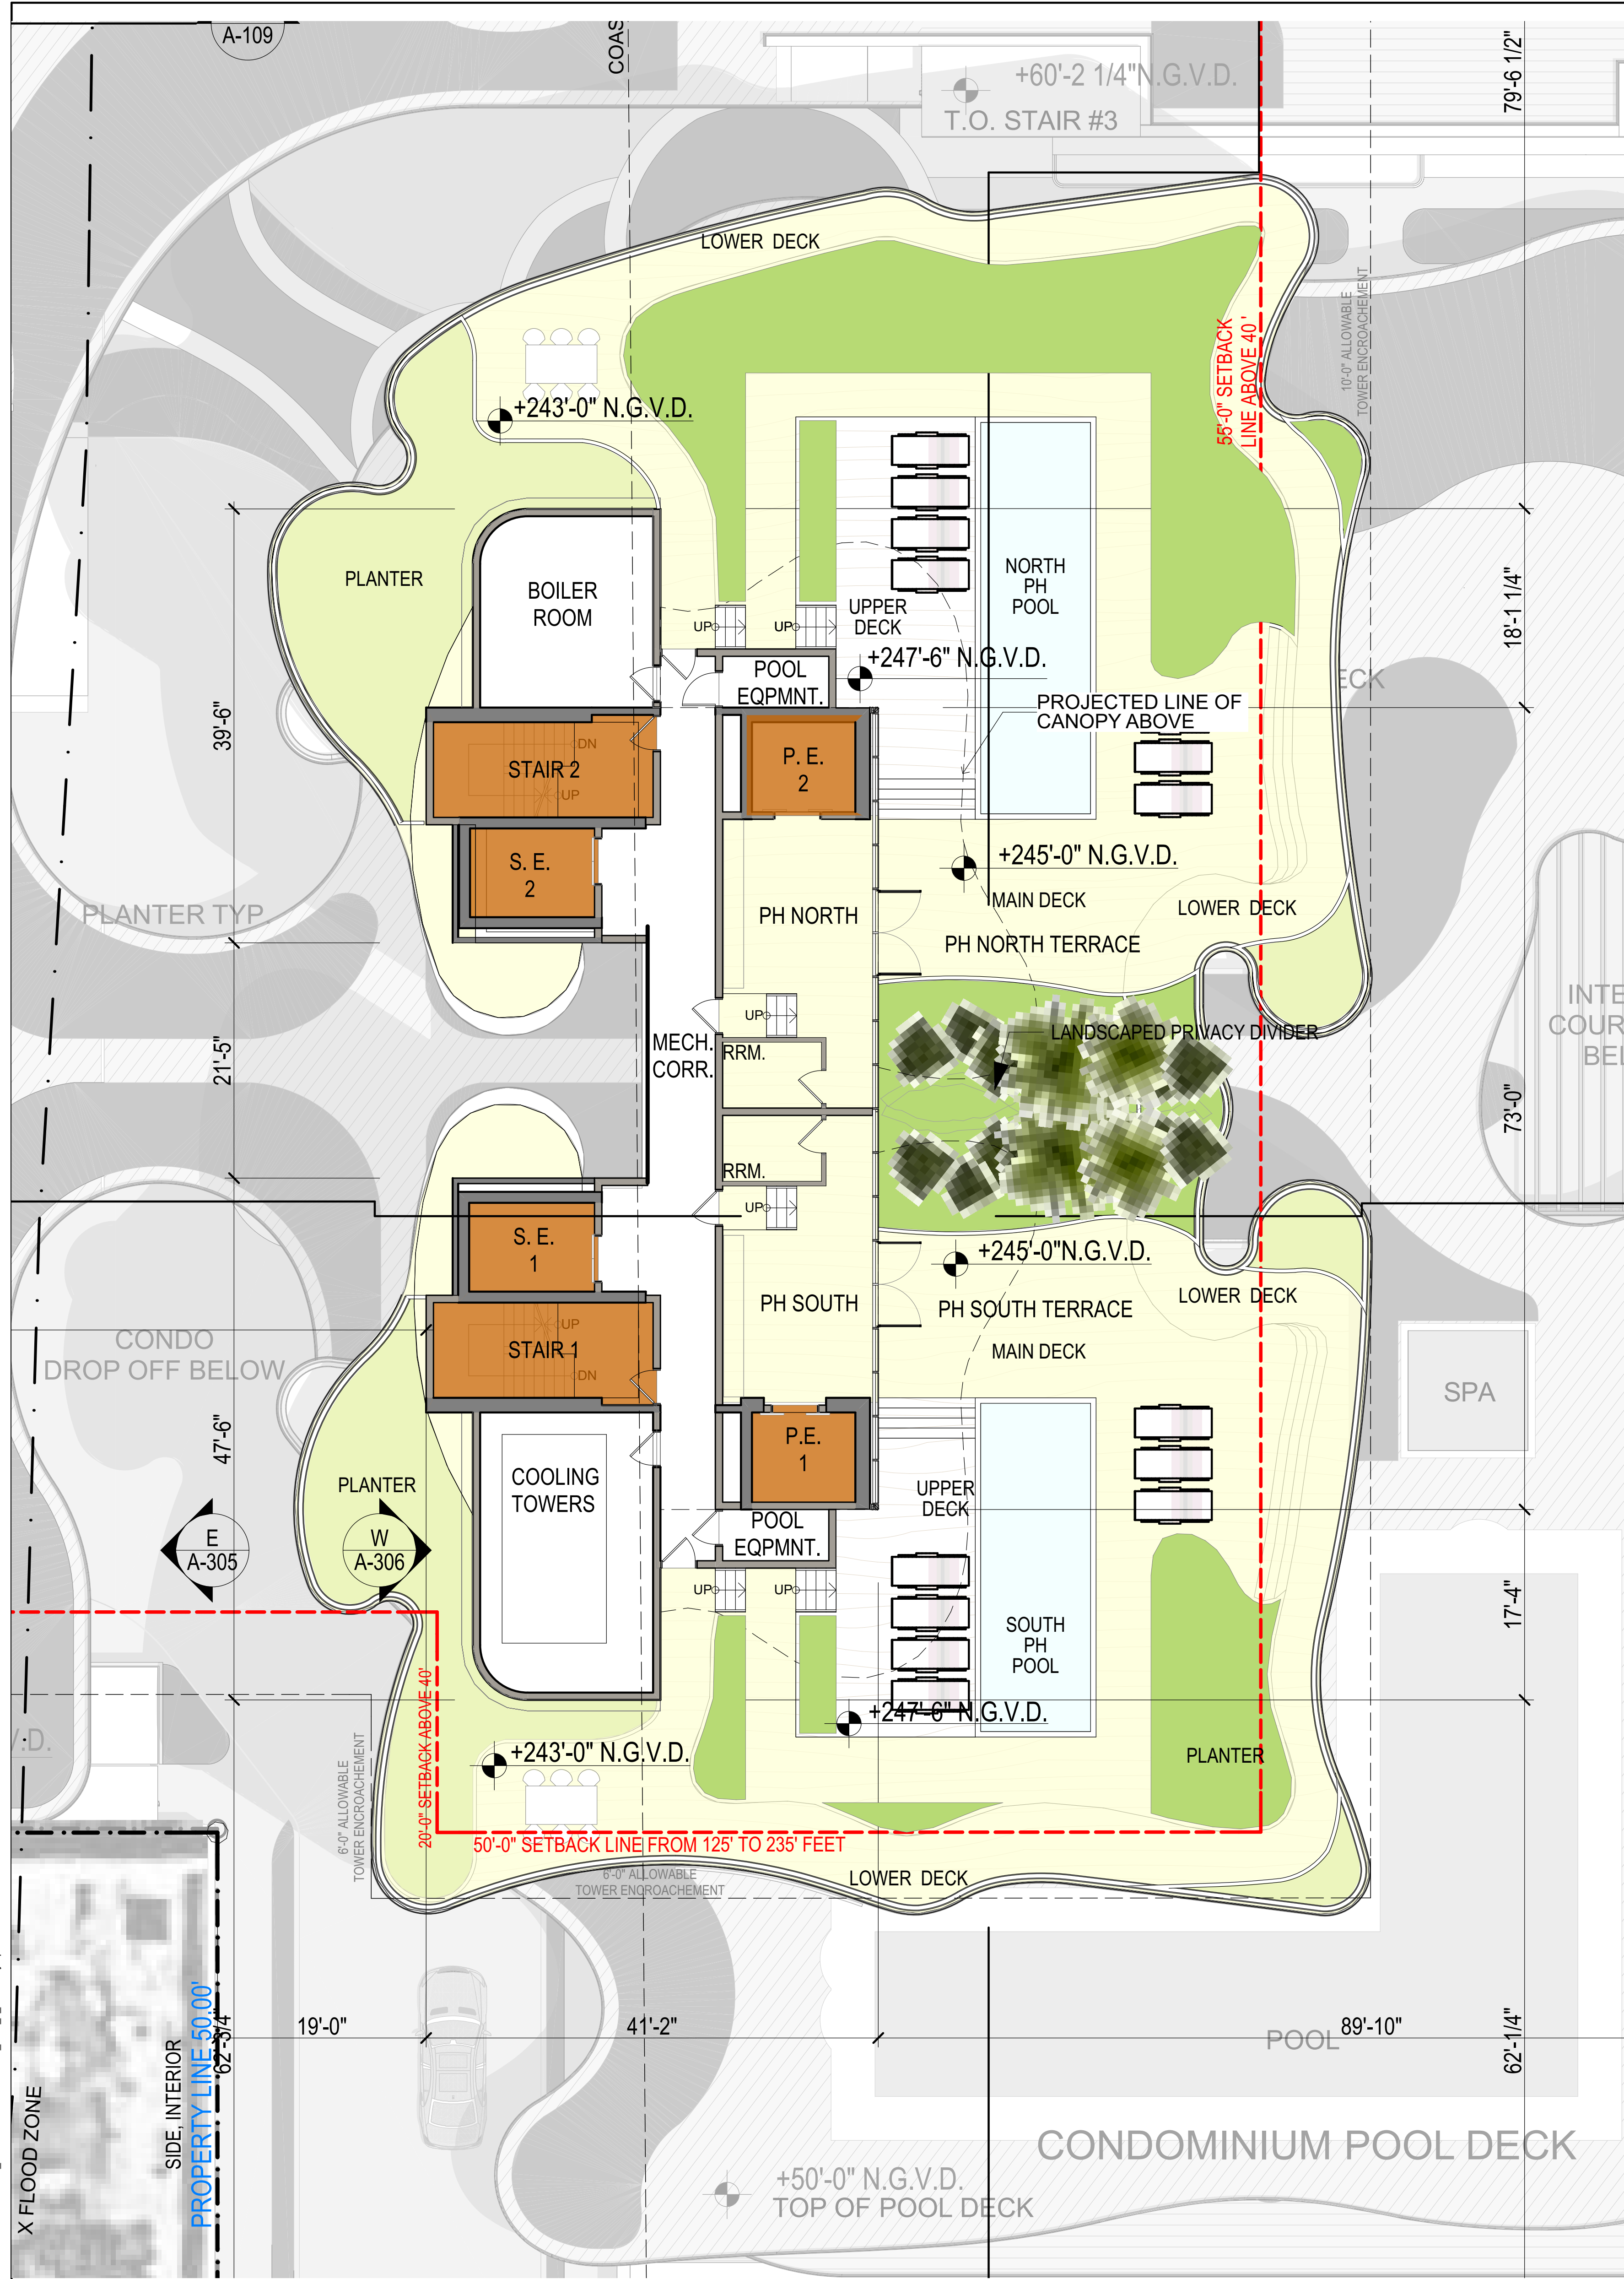

ROOF  
Floor Plan  
SCALE: 1/8" = 1'-0"

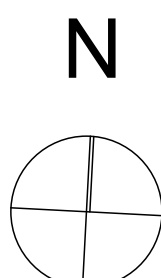

ROOF  
Floor Plan  
SCALE: 1/8" = 1'-0"

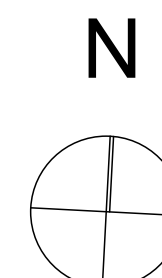

#### 4. RESIDENTIAL BUILDING REVISIONS

revuelta  
architecture  
international

Miami  
Santiago, Chile  
revuelta.com

2950 SW 27TH AVE  
SUITE 110  
MIAMI, FL 33133  
T. 305.590.5000  
F. 305.590.5040

RJ HEISENBOTTLE  
ARCHITECTS

2199 PONCE DE LEON BLVD.  
SUITE 400  
CORAL GABLES, FL 33134  
TELEPHONE: 305/446-7799  
FAX: 305/446-9275

## OCEAN TERRACE

7400 Ocean Terrace  
Miami Beach, FL 33141

A mixed used project by  
Ocean Terrace  
Holdings

1035 North Miami Av.  
Miami, FL 33136

305.324.4700

Design & Executive Architect

REVUELTA  
Architecture International  
P.A.

2950 SW 27TH AVE.  
SUITE 110  
MIAMI, FL 33133  
T. 305.590.5000  
F. 305.590.5040

Luis O. Revuelta  
AR-0007972

Final Cap  
HPB19-0363

Date  
7/15/2021

Scale  
AS SHOWN

Sheet Name

FLOOR PLAN  
COMPARISON -  
ROOF LEVEL

# A-1.305