



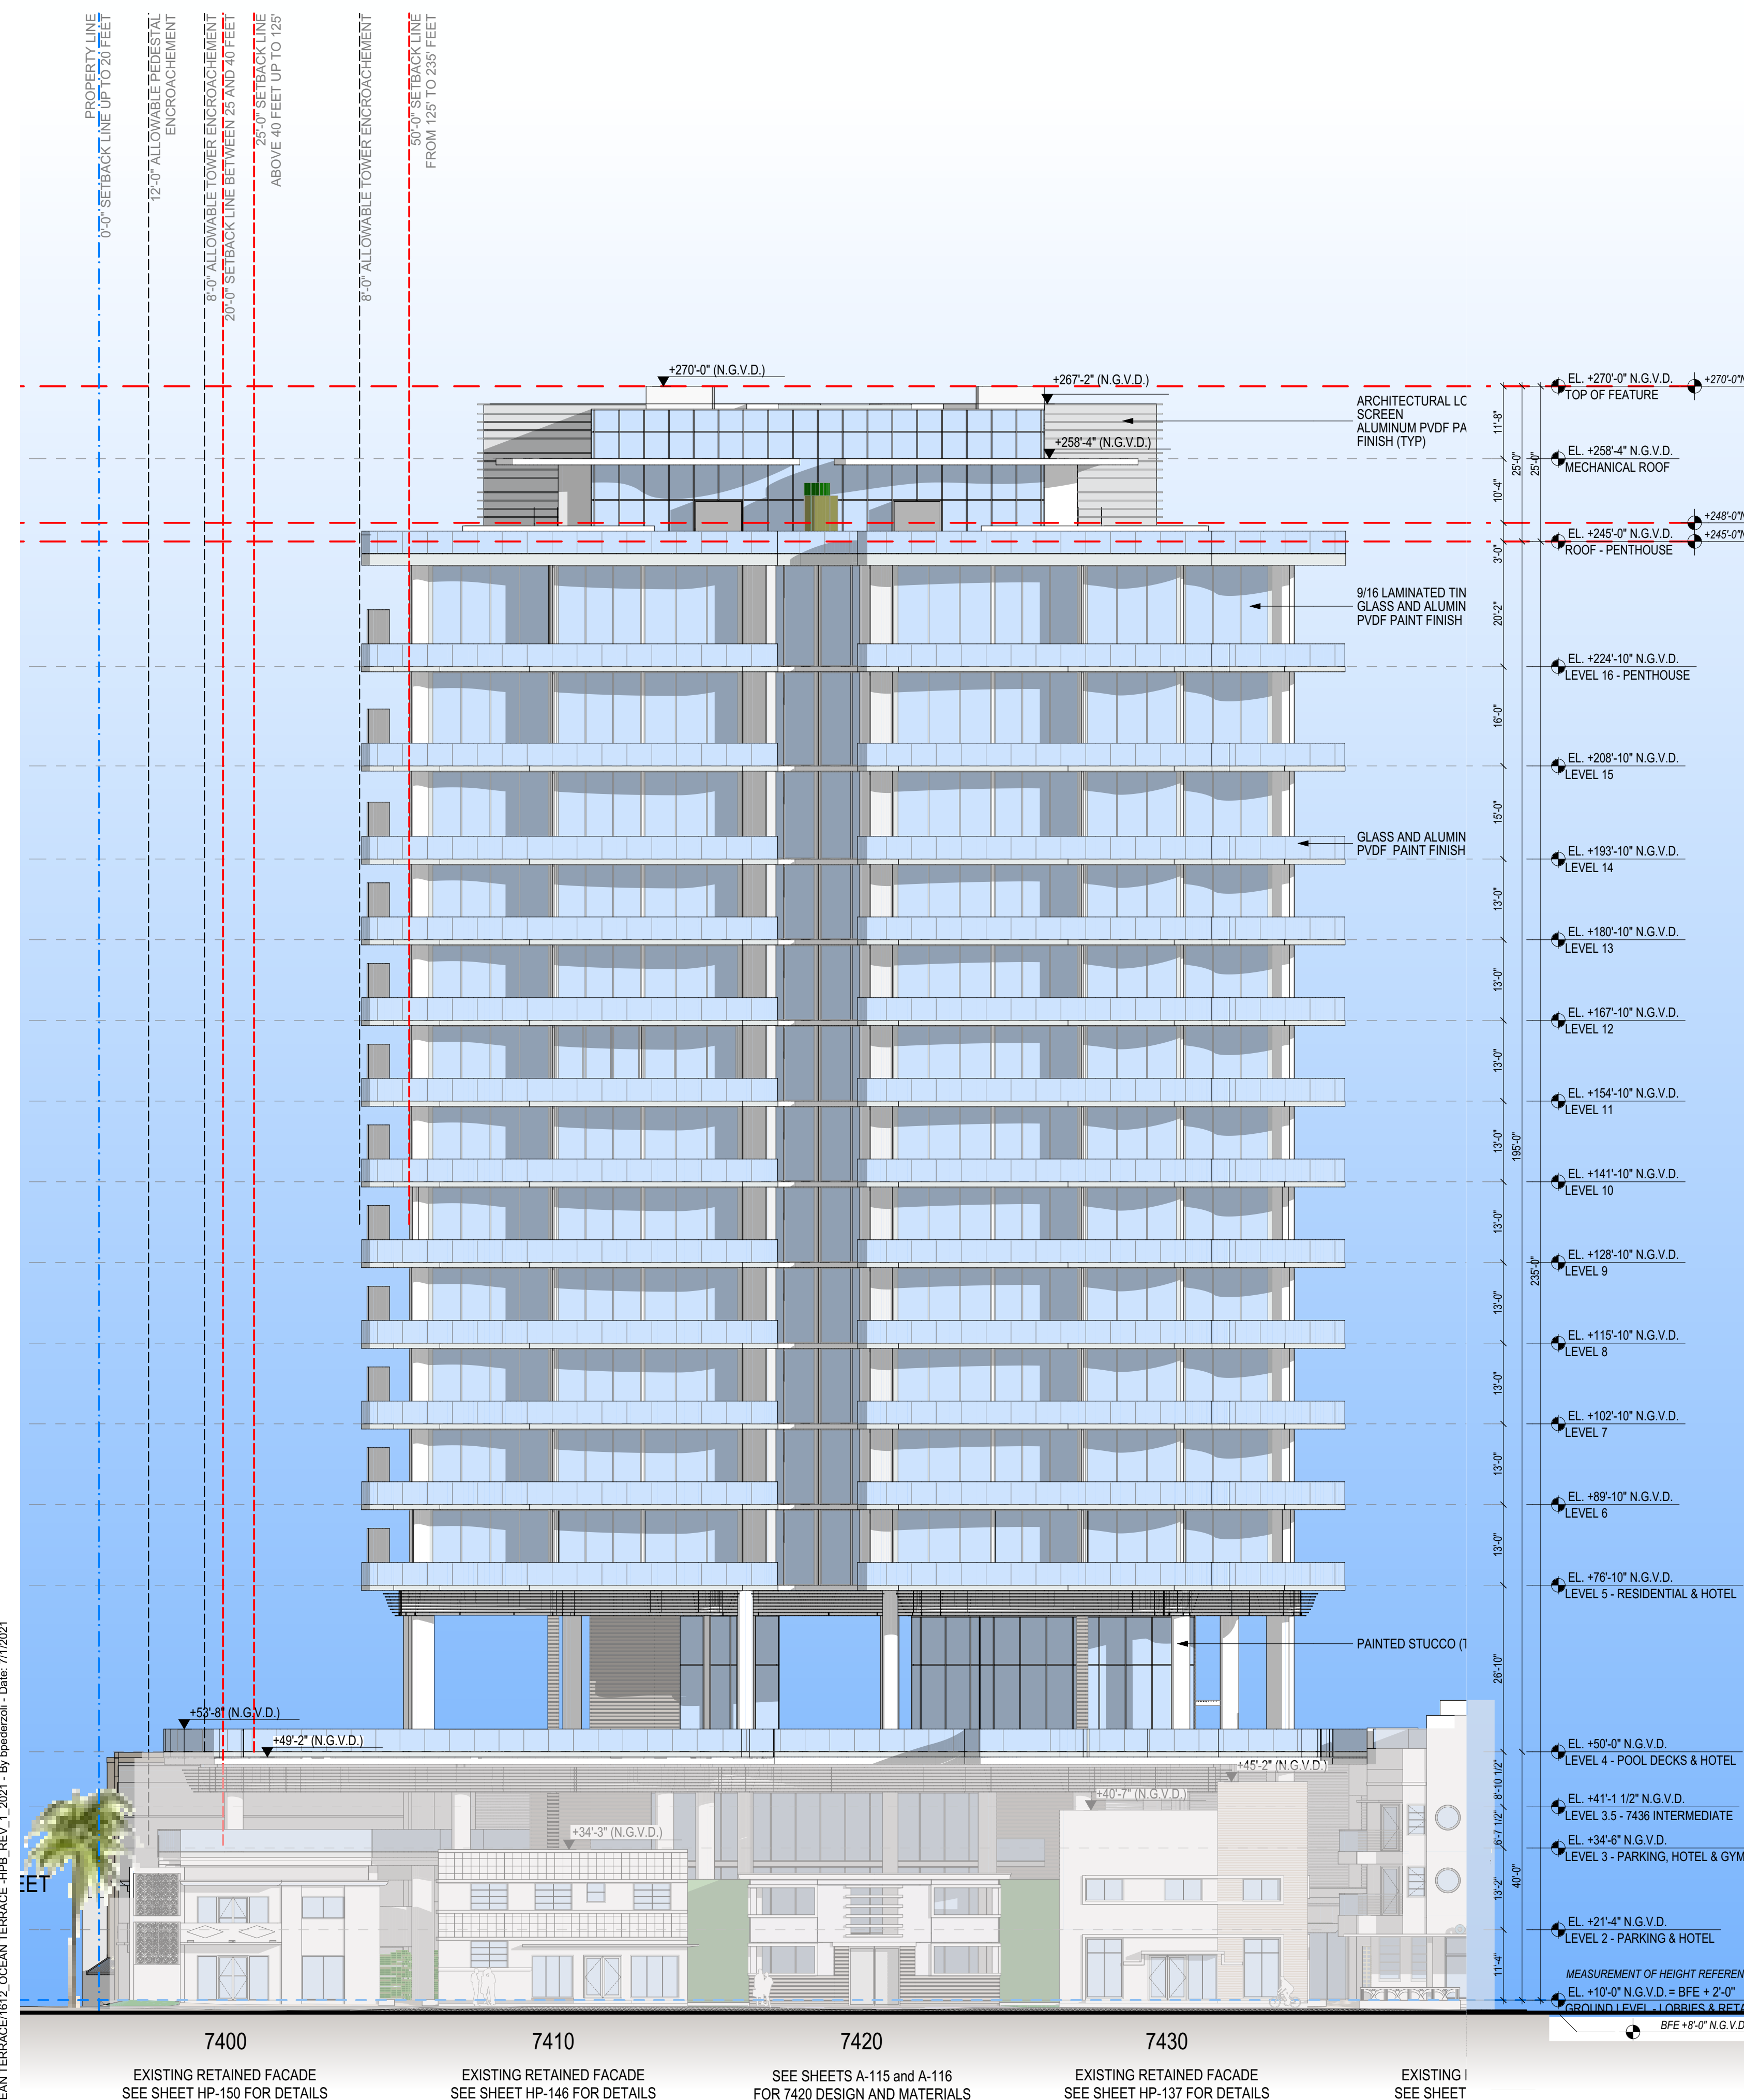

PREVIOUSLY APPROVED

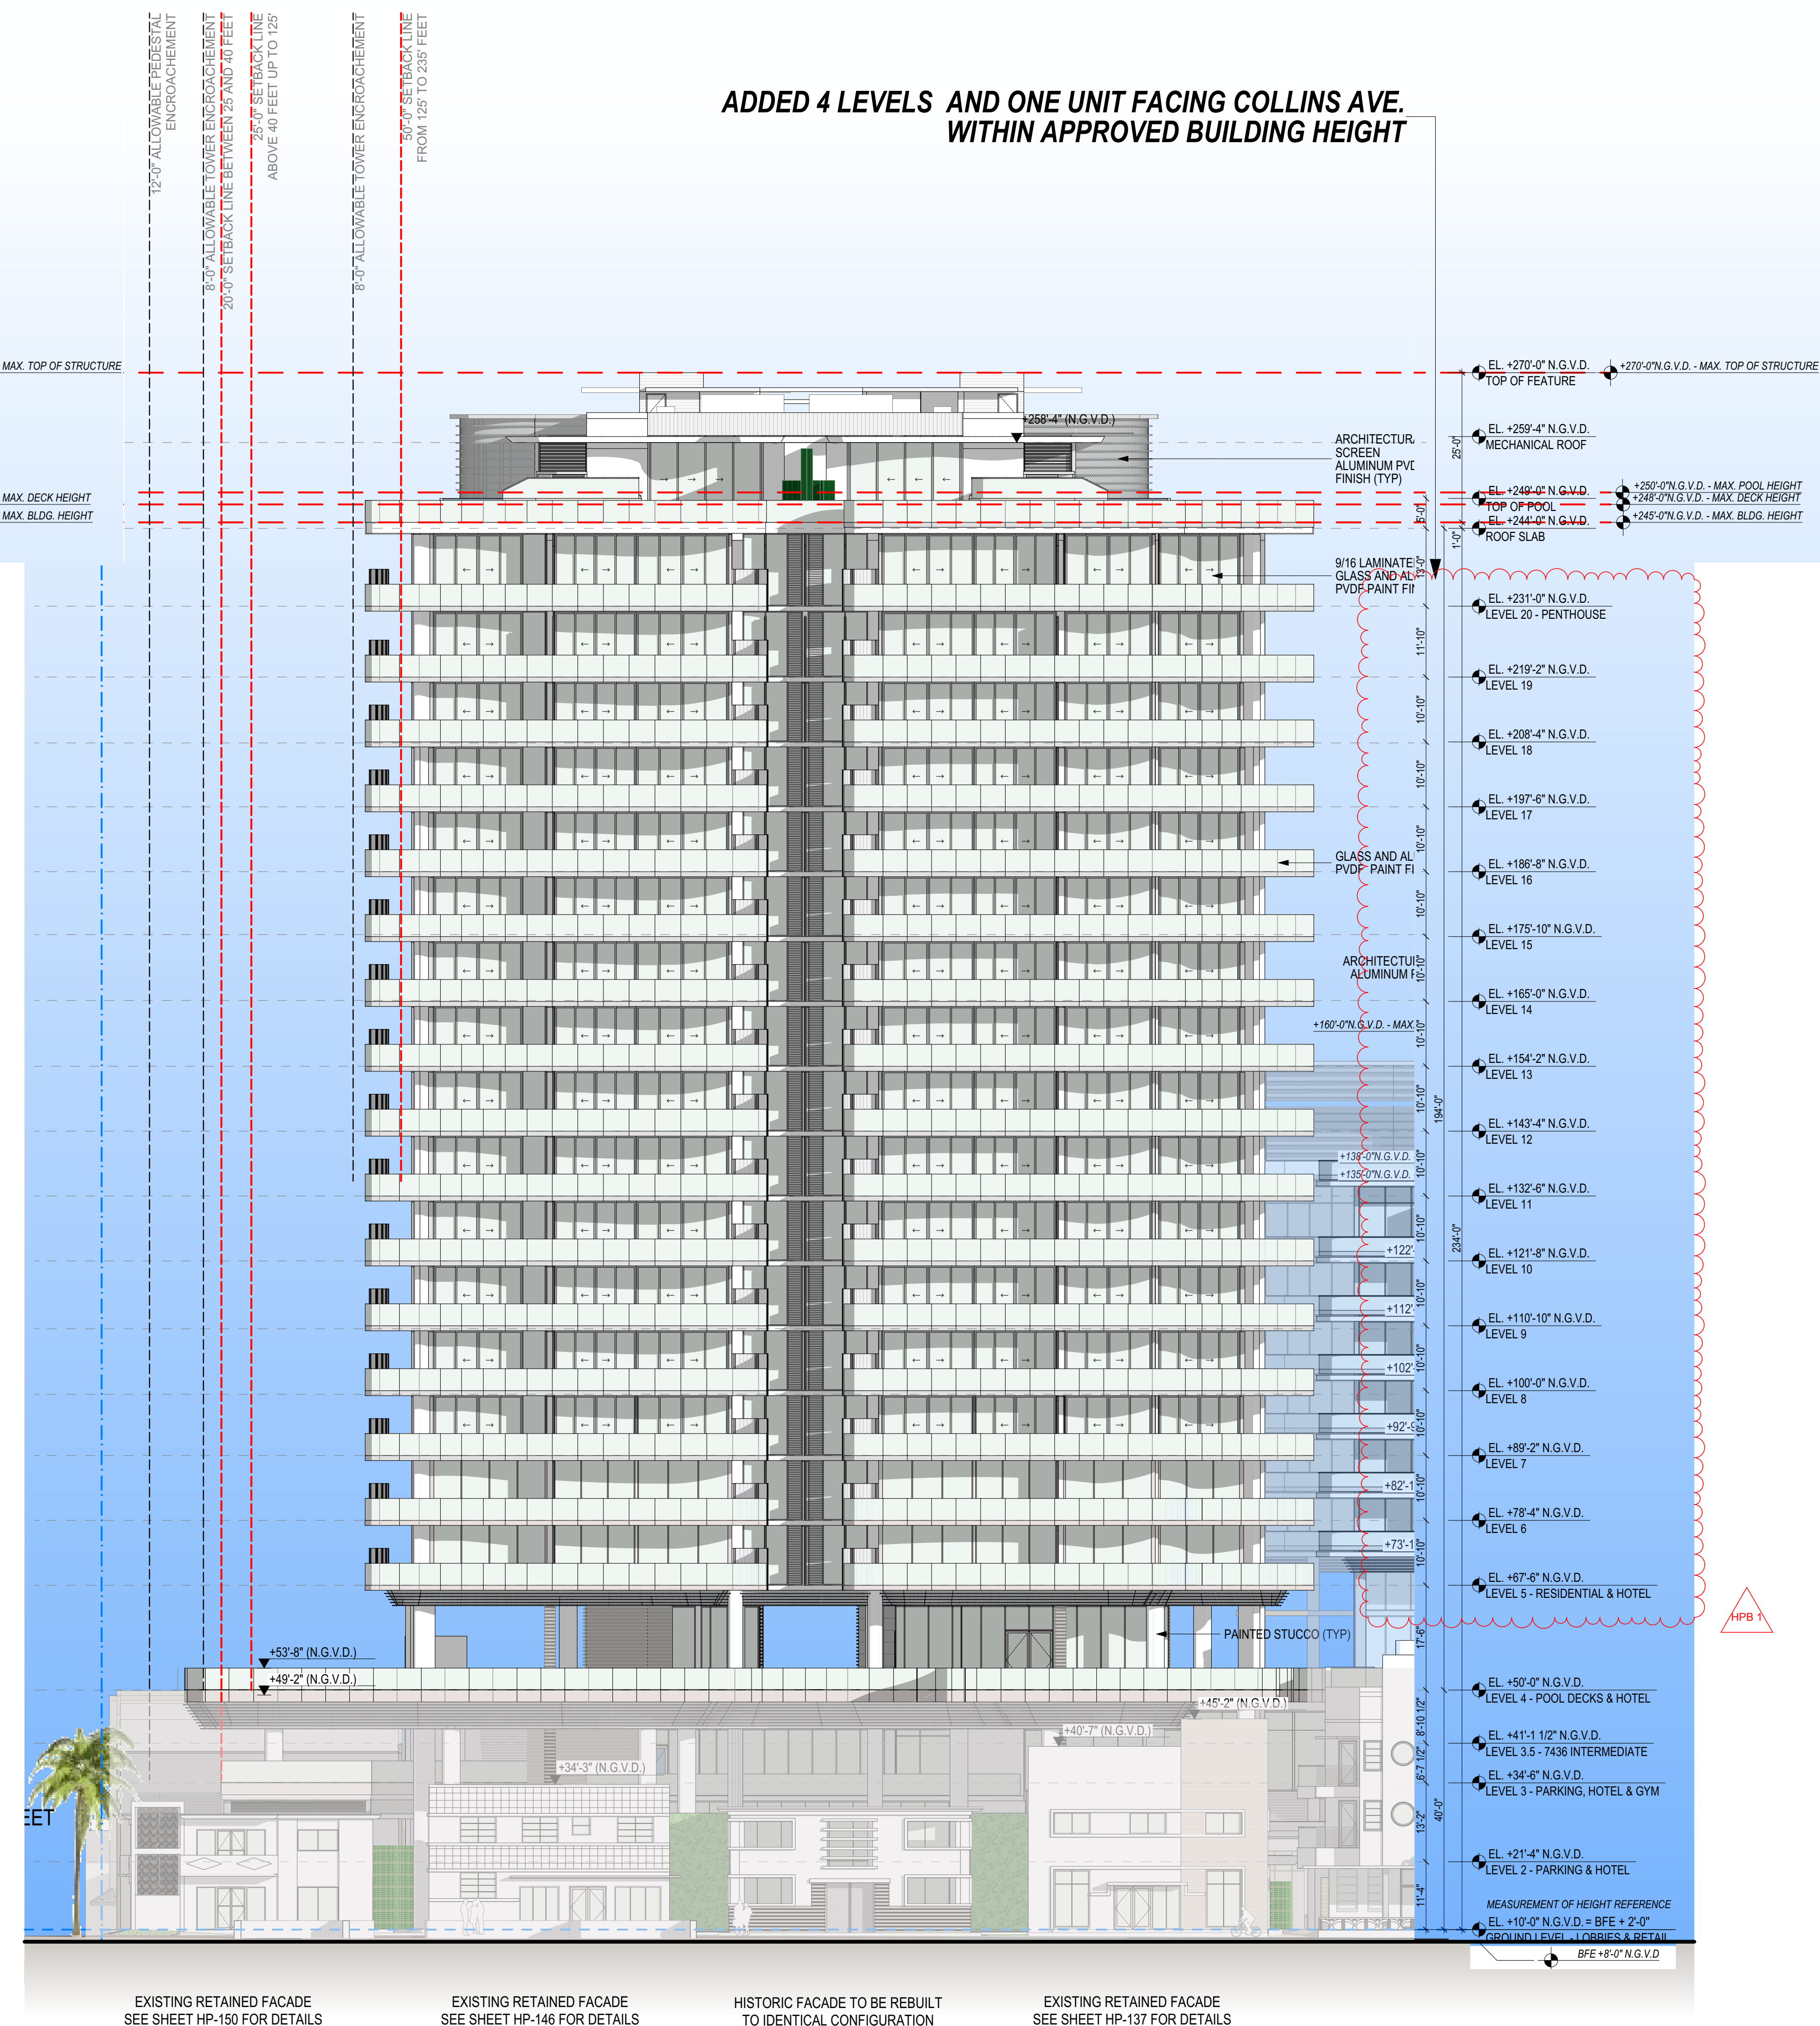

PROPOSED

 EAST ELEVATION
SCALE: 1/16" = 1'-0"

4. RESIDENTIAL BUILDING REVISIONS