

OCEAN TERRACE
7400 Ocean Terrace
Miami Beach, FL 33141

A mixed used project by
Ocean Terrace
Holdings
1035 North Miami Av.
Miami, FL 33136
305.324.4700

Design & Executive Architect
REVUELTA
Architecture International
P.A.
2950 SW 27TH AVE.
SUITE 110
MIAMI, FL 33133
T. 305.590.5000
F. 305.590.5040


Luis O. Revuelta
AR-0007972

Final Cap
HPB19-0363
Date
7/15/2021


Scale
AS SHOWN
Sheet Name

RESIDENTIAL -
WEST
ELEVATION

A-1.307

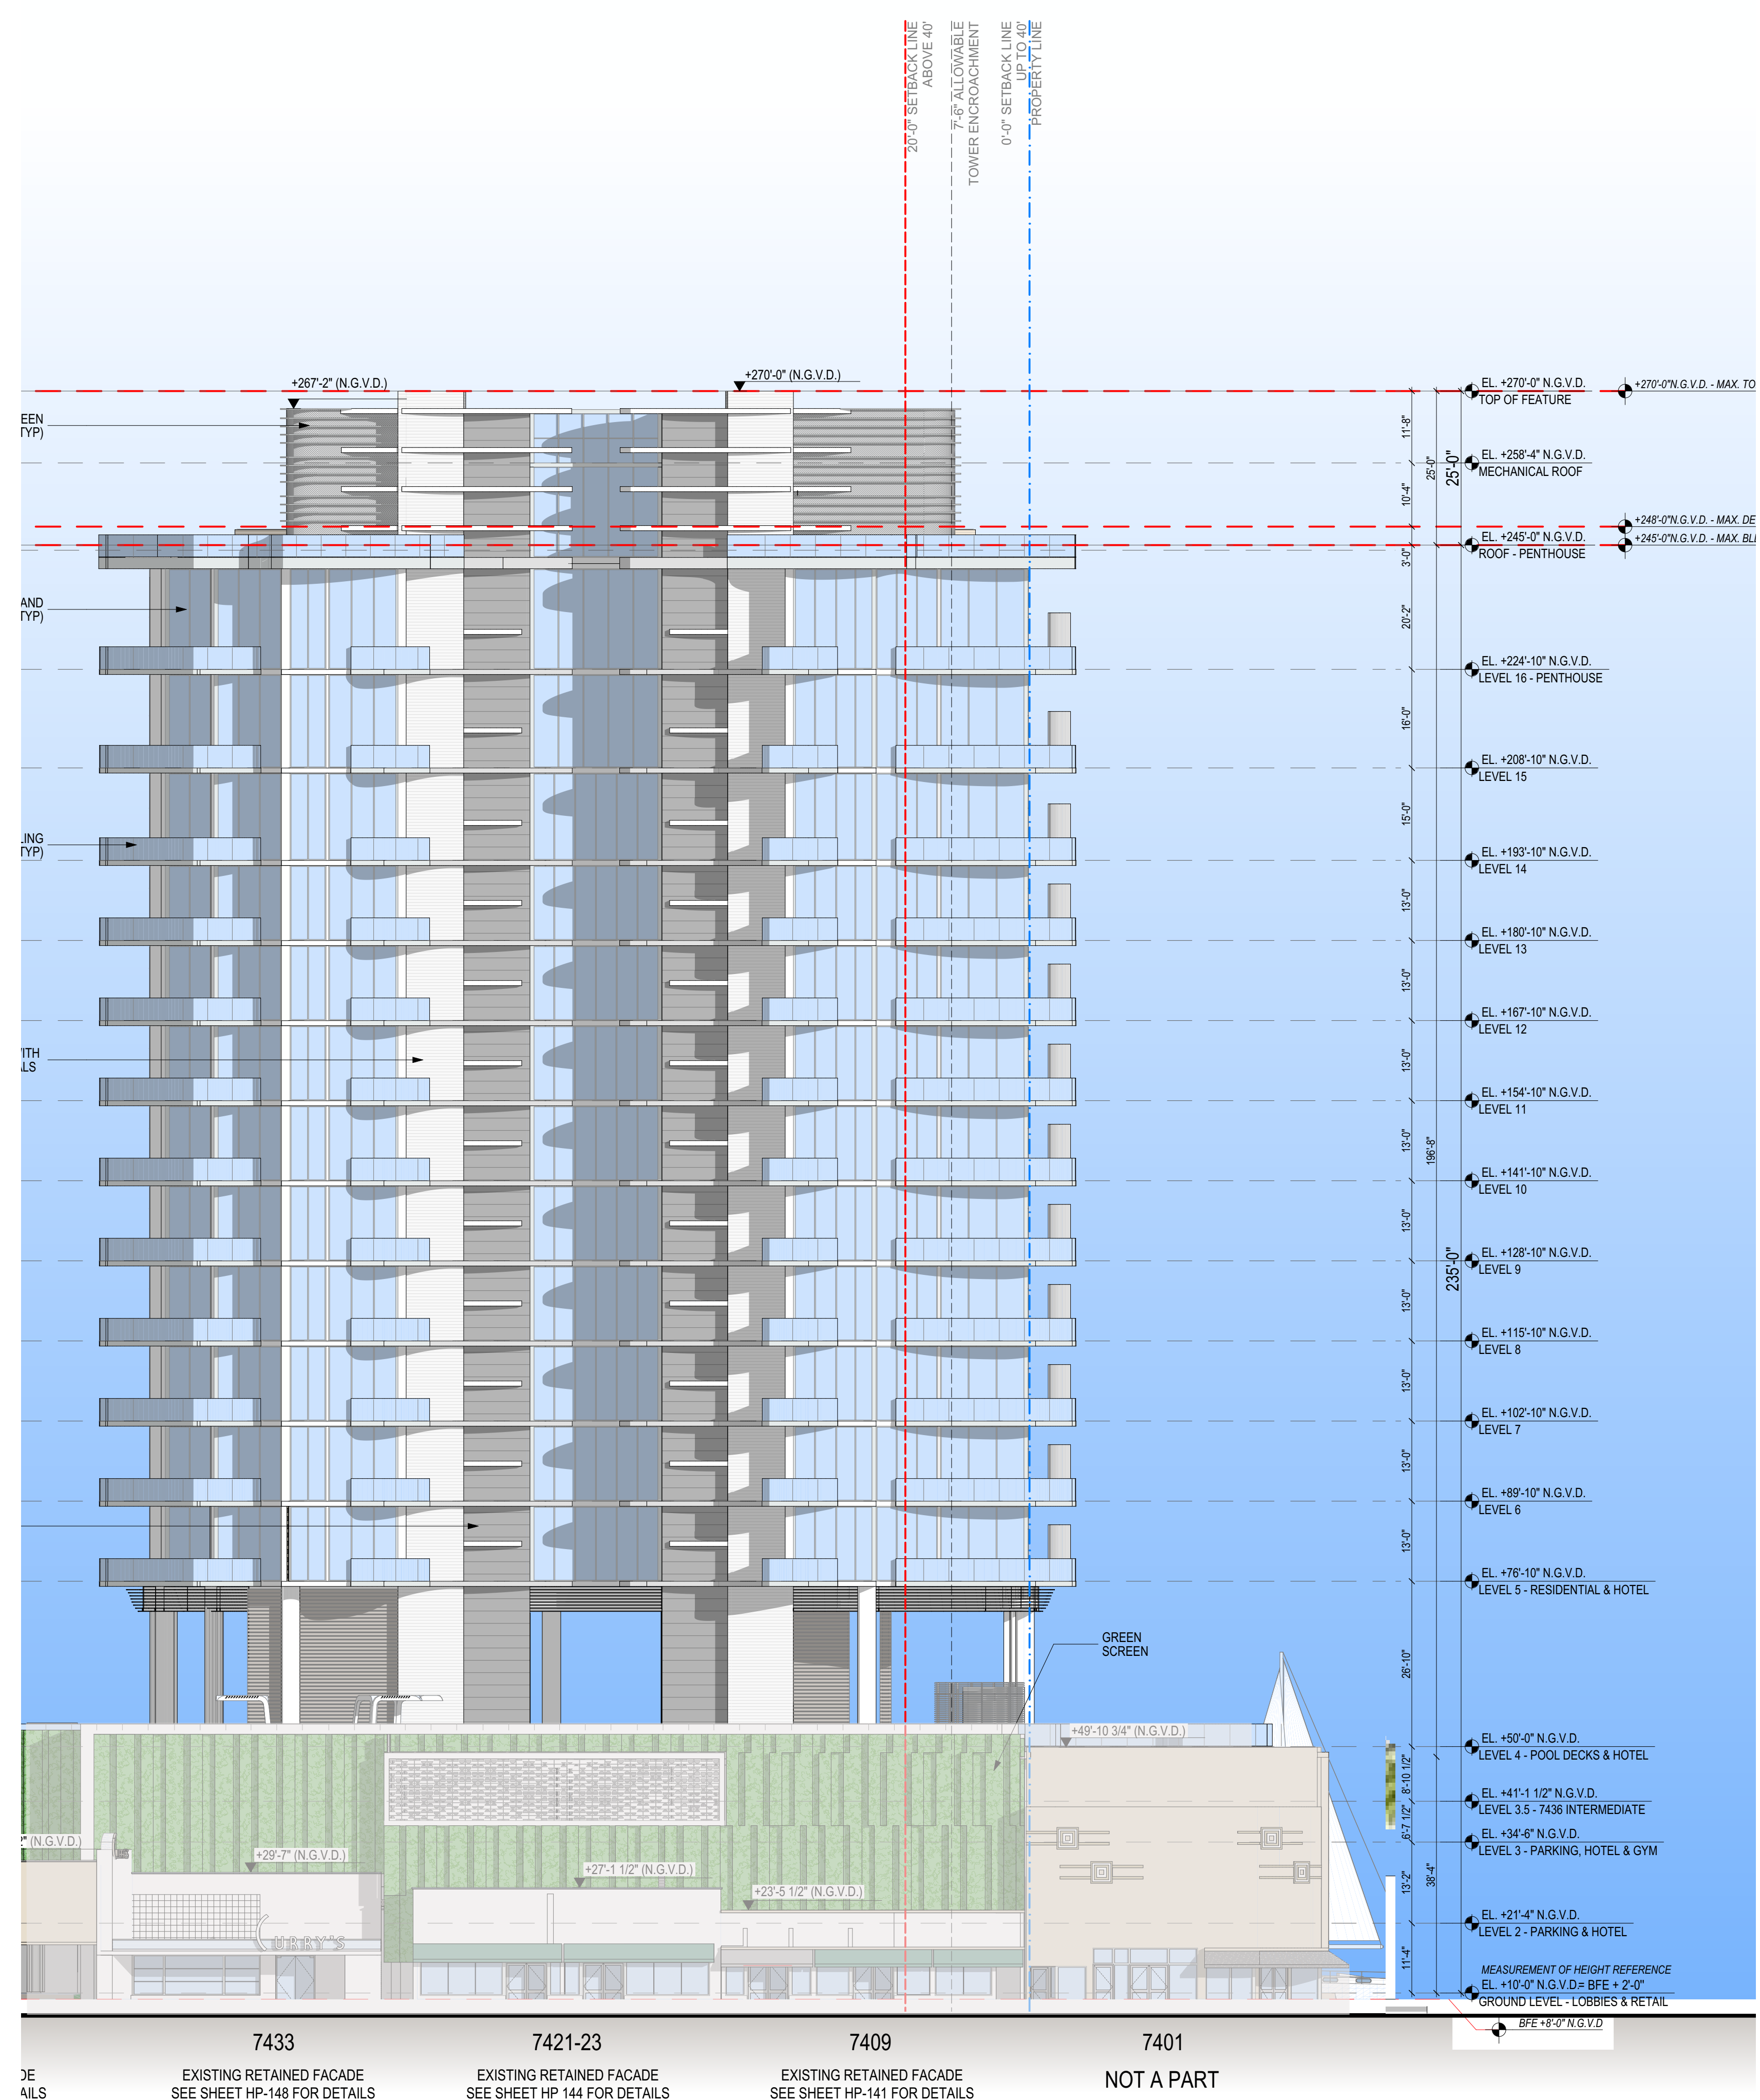

PREVIOUSLY APPROVED

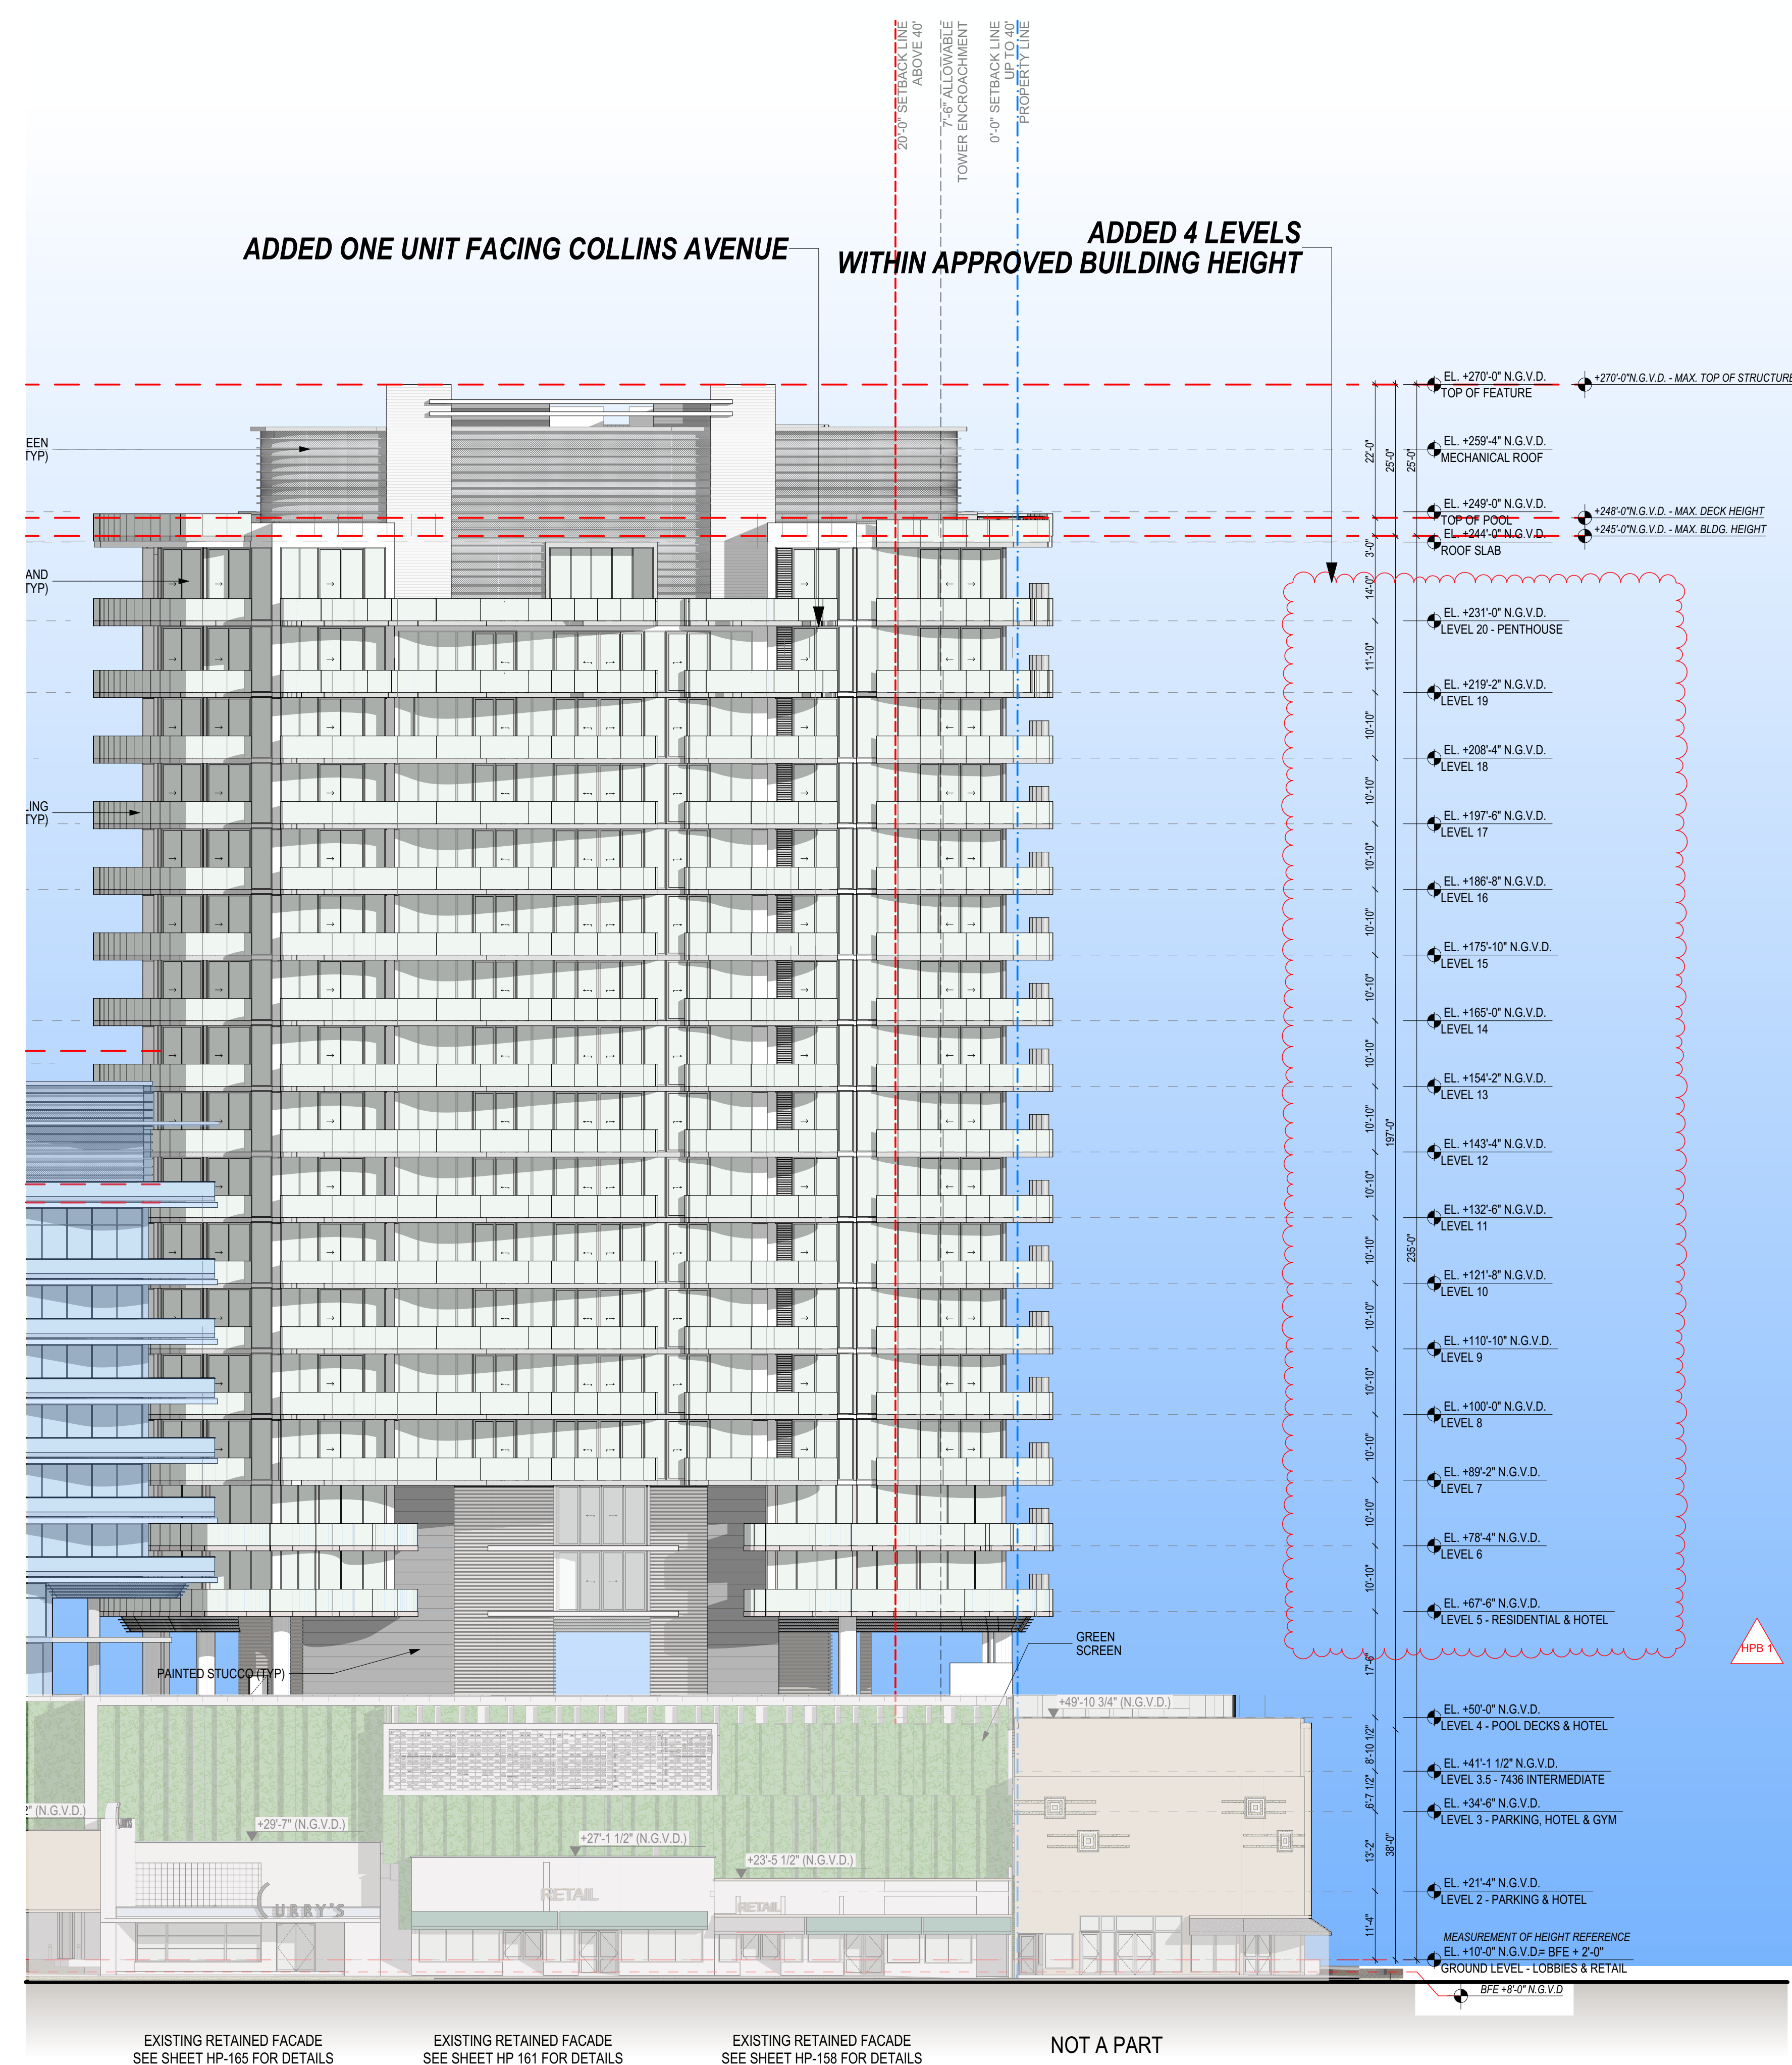

PROPOSED

WEST ELEVATION
SCALE: 1/16" = 1'-0"

0 8' 16' 32'

4. RESIDENTIAL BUILDING REVISIONS