

OCEAN TERRACE

7400 Ocean Terrace  
Miami Beach, FL 33141

A mixed used project by  
Ocean Terrace  
Holdings  
1035 North Miami Av.  
Miami, FL 33136  
305.324.4700

Design & Executive Architect  
REVUELTA  
Architecture International  
P.A.  
2950 SW 27TH AVE.  
SUITE 110  
MIAMI, FL 33133  
T. 305.590.5000  
F. 305.590.5040

Luis O. Revuelta  
AR-0007972


Final Cap  
HPB19-0363  
Date  
7/15/2021  
Scale  
AS SHOWN  
Sheet Name

RESIDENTIAL -  
NORTH  
ELEVATION

A-1.308



PREVIOUSLY APPROVED

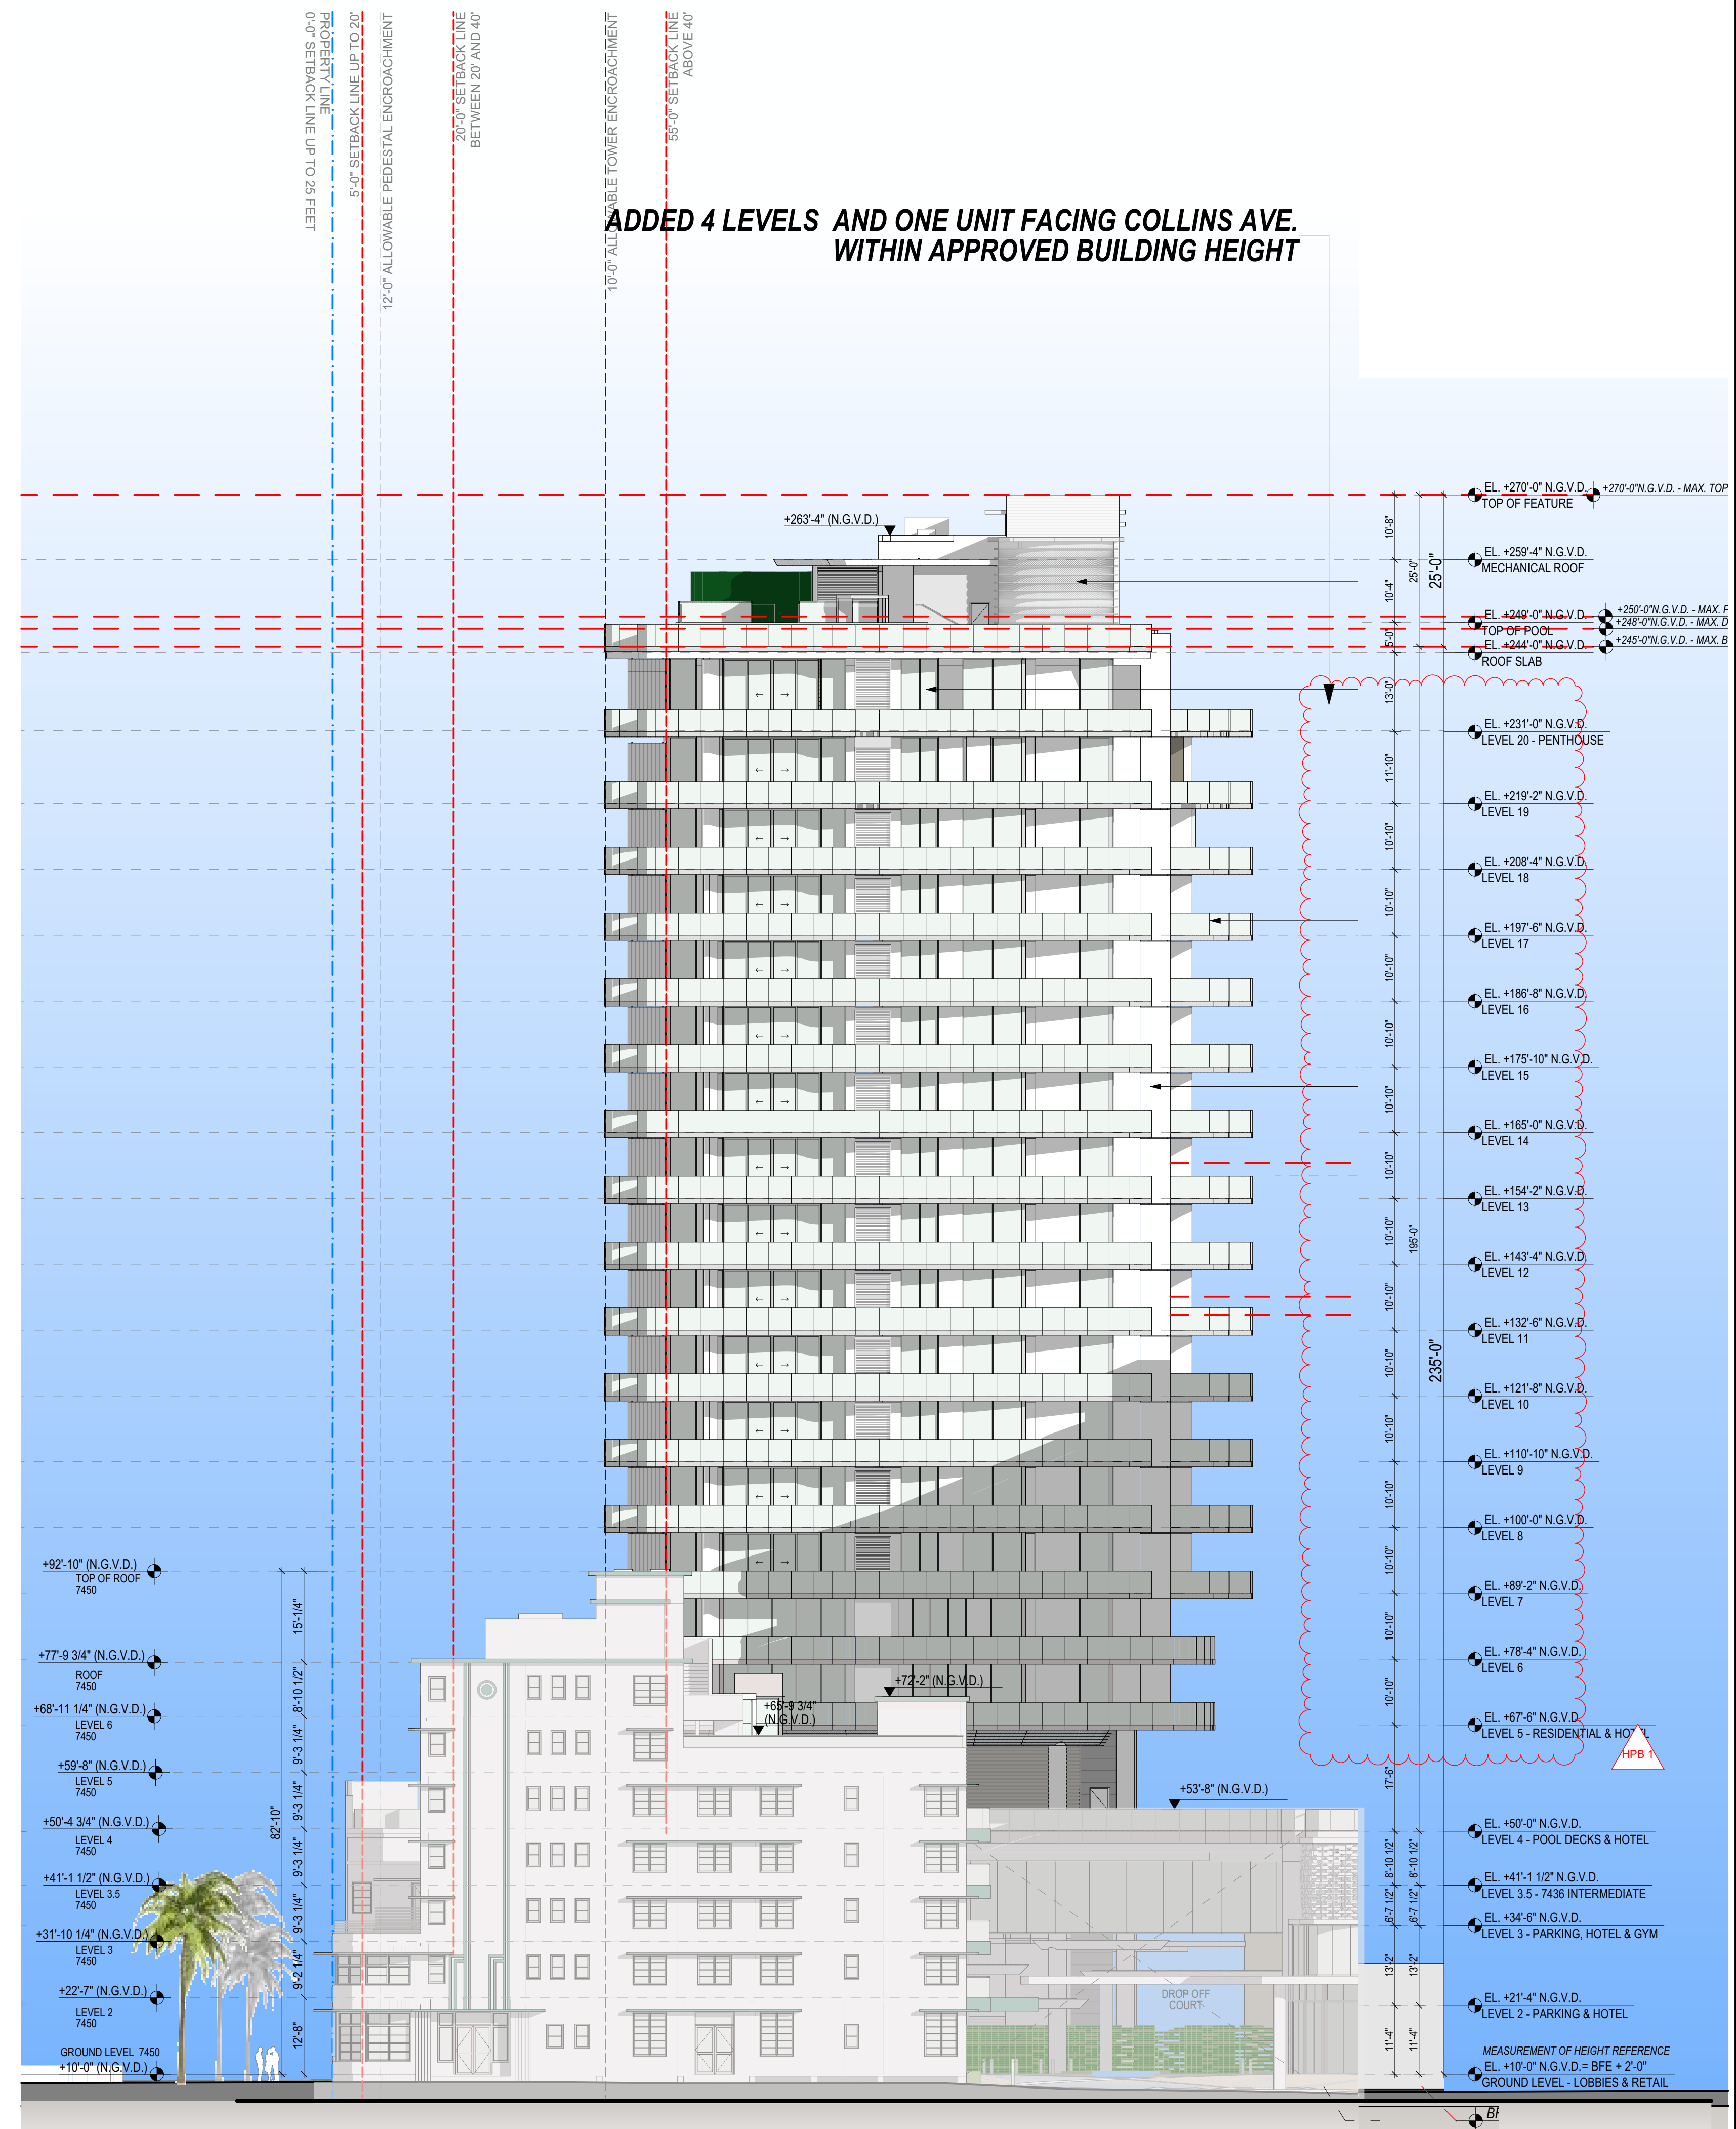

PROPOSED

NORTH ELEVATION  
SCALE: 1/16" = 1'-0"

4. RESIDENTIAL BUILDING REVISIONS