

OCEAN TERRACE
7400 Ocean Terrace
Miami Beach, FL 33141

A mixed used project by
Ocean Terrace
Holdings
1035 North Miami Av.
Miami, FL 33136
305.324.4700


Design & Executive Architect
REVUELTA
Architecture International
P.A.
2950 SW 27TH AVE.
SUITE 110
MIAMI, FL 33133
T. 305.590.5000
F. 305.590.5040

Luis O. Revuelta
AR-0007972

Final Cap
HPB19-0363
Date
7/15/2021
Scale
AS SHOWN
Sheet Name

EAST ELEVATION

A-301

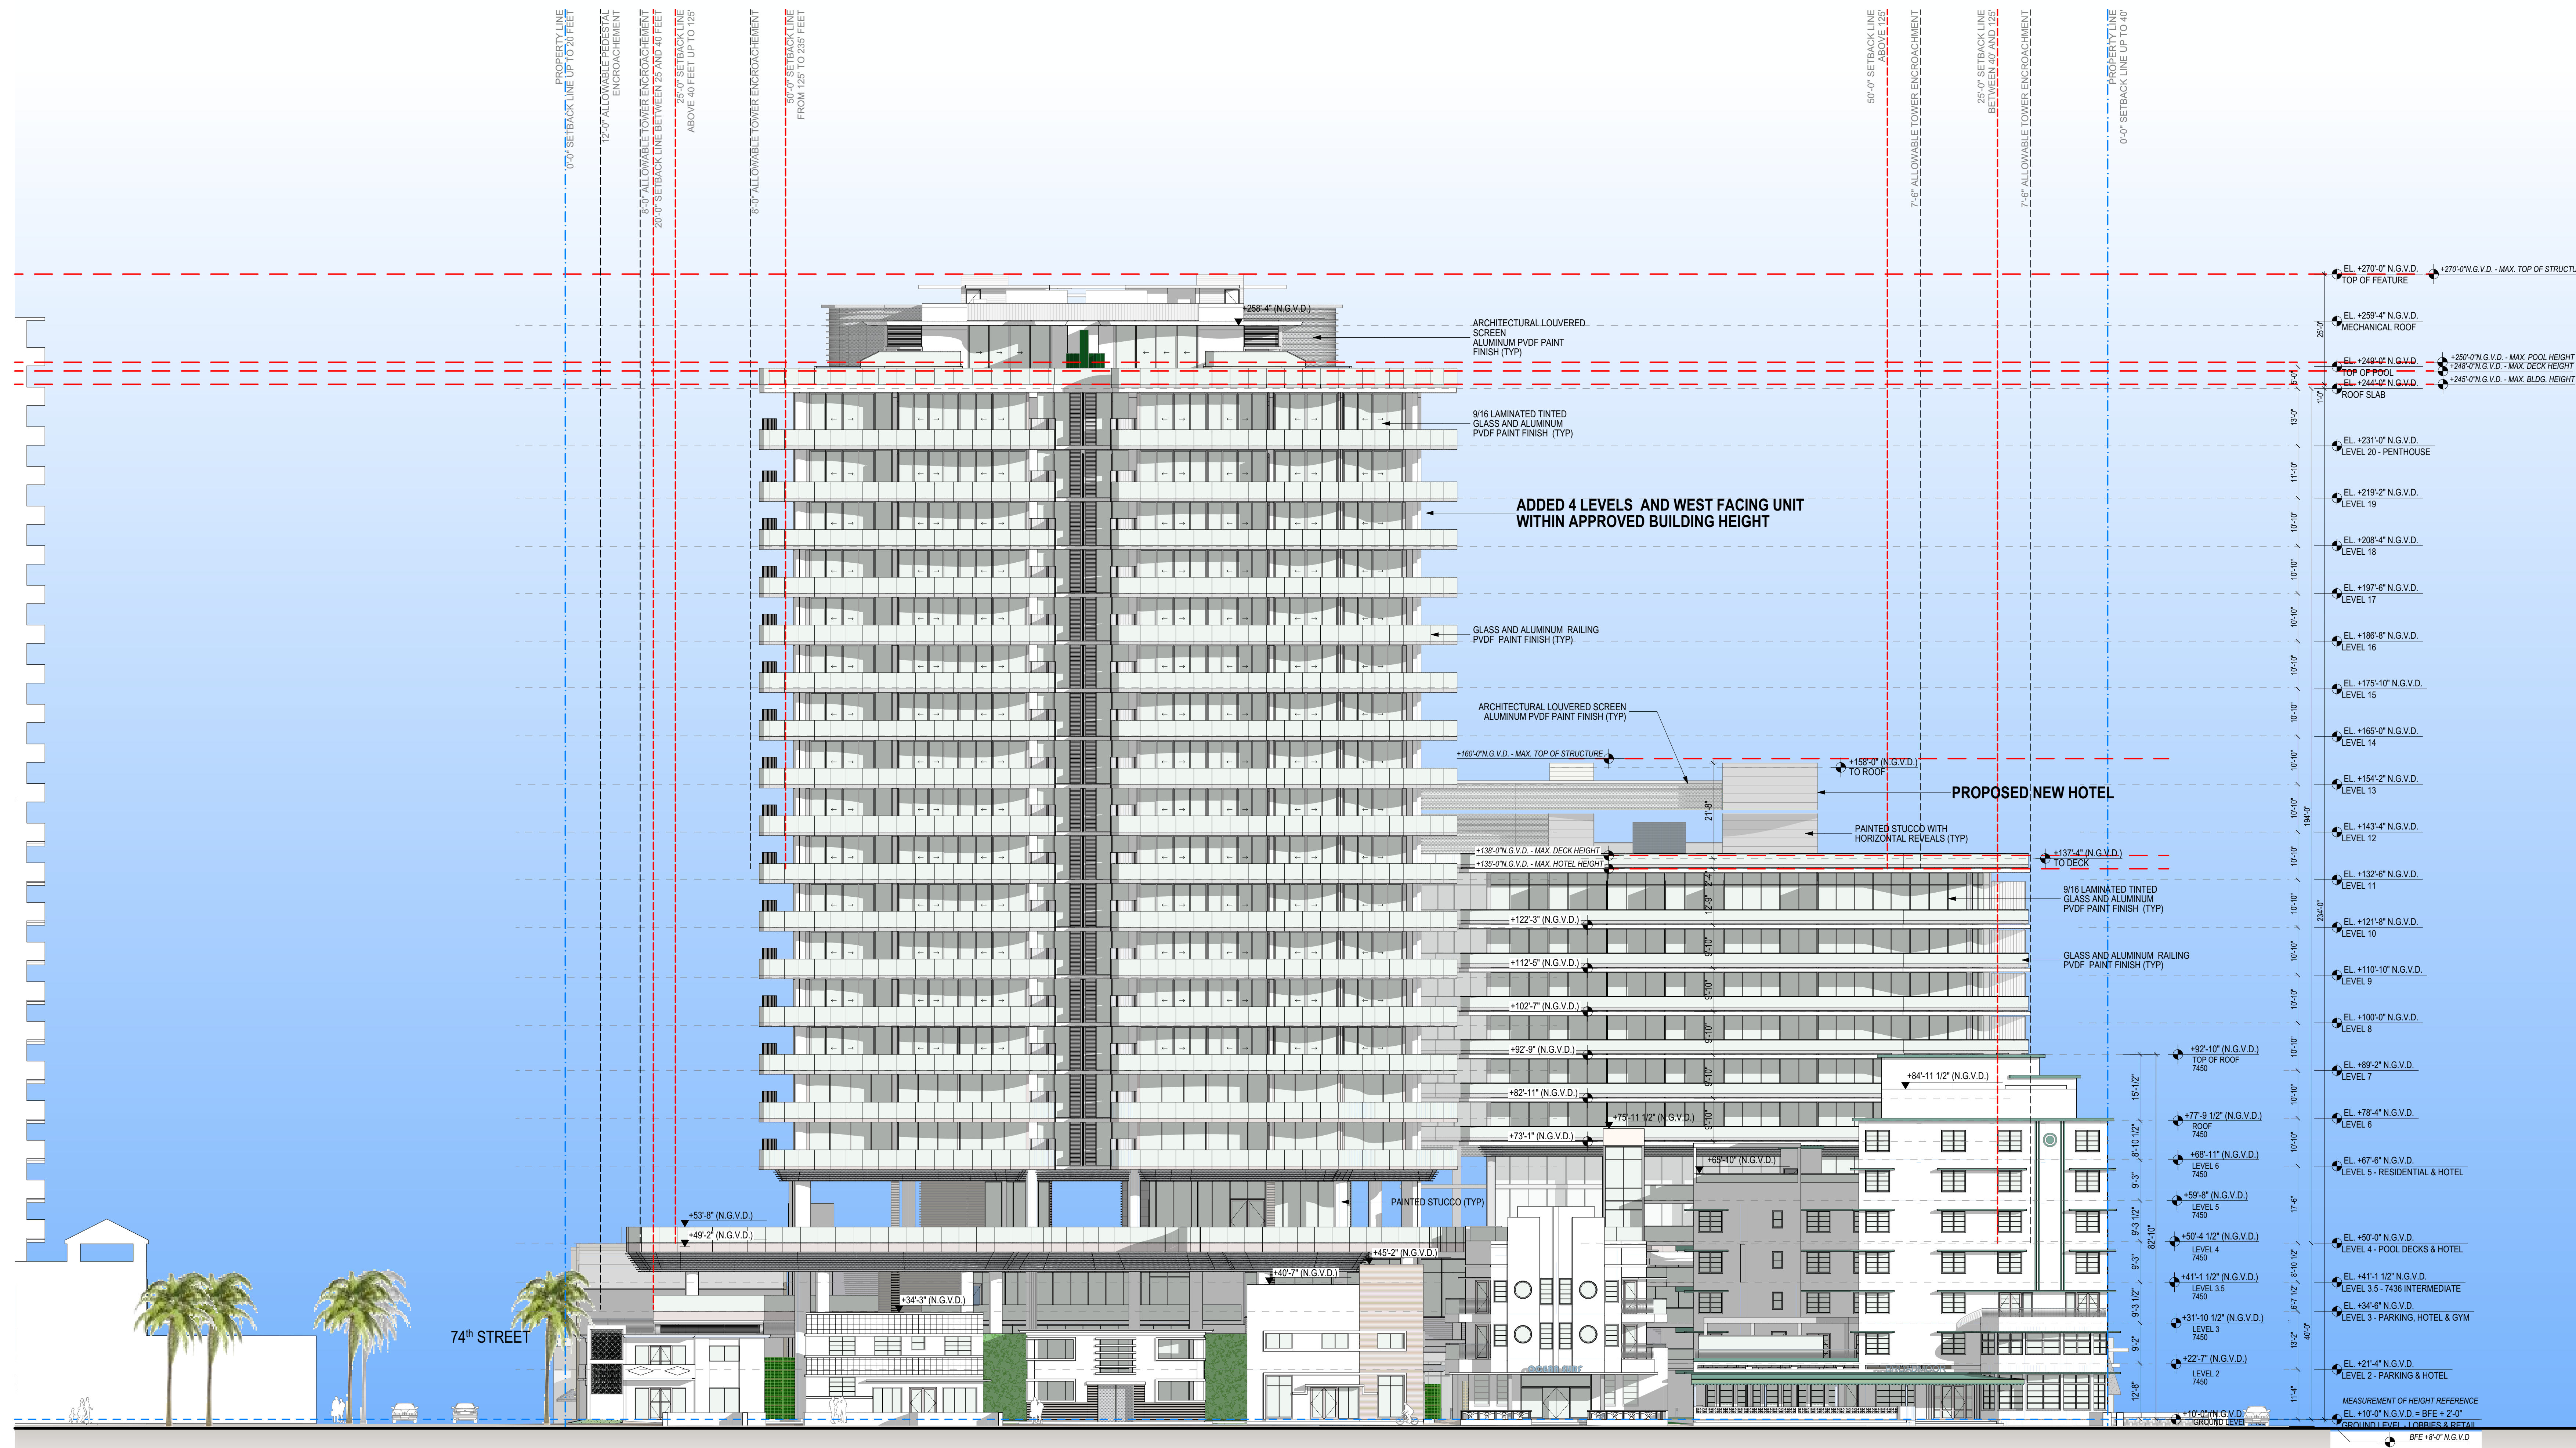

EXISTING RETAINED FACADE
SEE SHEET HP-150 FOR DETAILS
PER HPB APPROVAL 17-0150

EXISTING RETAINED FACADE
SEE SHEET HP-146 FOR DETAILS
PER HPB APPROVAL 17-0150

HISTORIC FACADE TO BE REBUILT
TO IDENTICAL CONFIGURATION
WITH NEW MATERIALS
PER HPB APPROVAL 17-0150

EXISTING RETAINED FACADE
SEE SHEET HP-137 FOR DETAILS
PER HPB APPROVAL 17-0150

EXISTING RETAINED BUILDING
SEE SHEET HP-123 FOR DETAILS
PER HPB APPROVAL 17-0150

EXISTING RETAINED BUILDINGS
SEE SHEET HP-107 FOR DETAILS
PER HPB APPROVAL 17-0150