

2950 SW 27TH AVE.
SUITE 110
MIAMI, FL 33133
T. 305.590.5000
F. 305.590.5040

199 PONCE DE LEON BLVD.
SUITE 400
CORAL GABLES, FL 33134
TELEPHONE: 305/446-7799
FAX: 305/446-9275

OCEAN TERRACE

7400 Ocean Terrace
Miami Beach, FL 33141

35 North Miami Av.
Miami, FL 33136
305.324.4700


0 SW 27TH AVE.
SUITE 110
MIAMI, FL 33133
T. 305.590.5000
F. 305.590.5040

Date
1/9/2017

Scale
AS SHOWN
Sheet Name

SITE PLAN

A-240

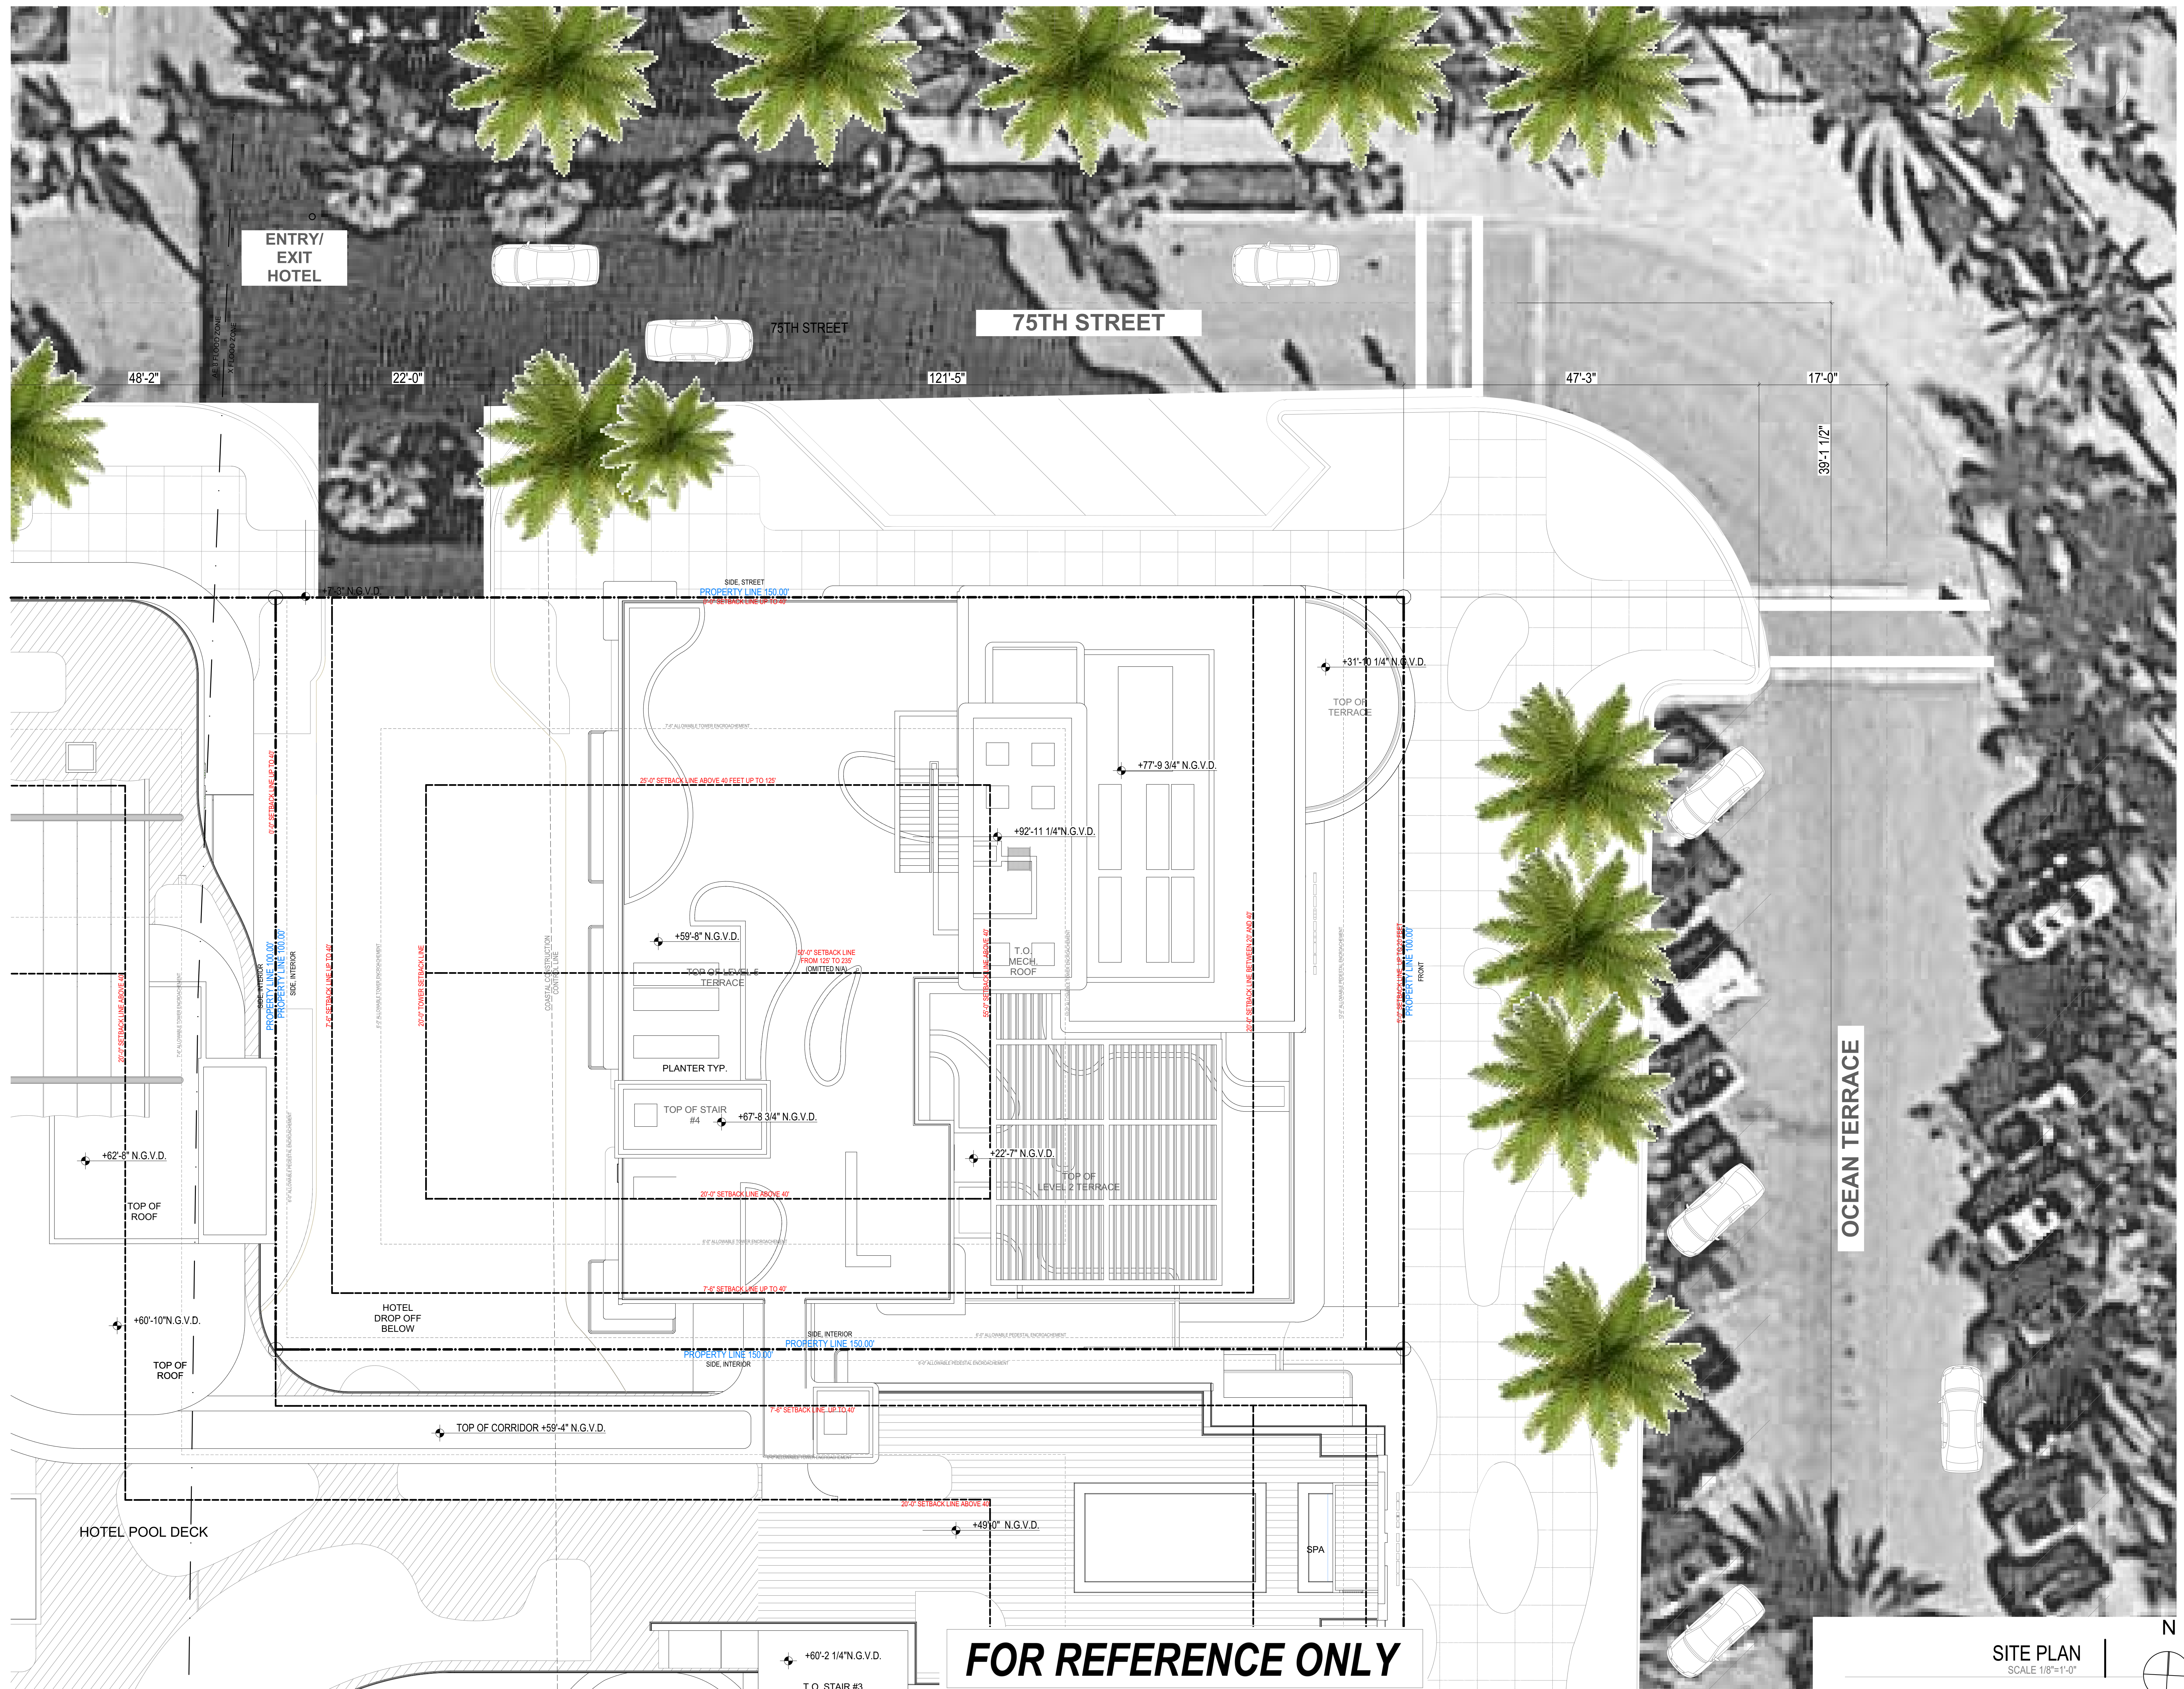

These Design And Drawings Are The Copyrighted Property Of Revuelta Architecture International P.A. and May Not Be Reproduced Except with Specific Written Consent of the Architect. The Contractor Must Check And Verify all Dimensions Of The Job And Be Responsible For Same, Reporting Any Discrepancies To The Architects Before Commencing work. Drawings Not to Be Scaled. File BM-Serv-RAI - BIM Server-RAI - BIM Server-191612_OCEAN TERRACE/1612_OCEAN TERRACE -SD- CONNECTED - By dlenham - Date: 11/9/17

OCEAN TERRACE
7400 Ocean Terrace
Miami Beach, FL 33141

A mixed used project by
Ocean Terrace
Holdings
1035 North Miami Av.
Miami, FL 33136
305.324.4700


Design & Executive Architect
REVUELTA
Architecture International
P.A.
2950 SW 27TH AVE.
SUITE 110
MIAMI, FL 33133
T. 305.590.5000
F. 305.590.5040

Luis O. Revuelta
AR-0007972

Date
11/9/2017
Scale
AS SHOWN
Sheet Name

BASEMENT
LEVEL

A-241

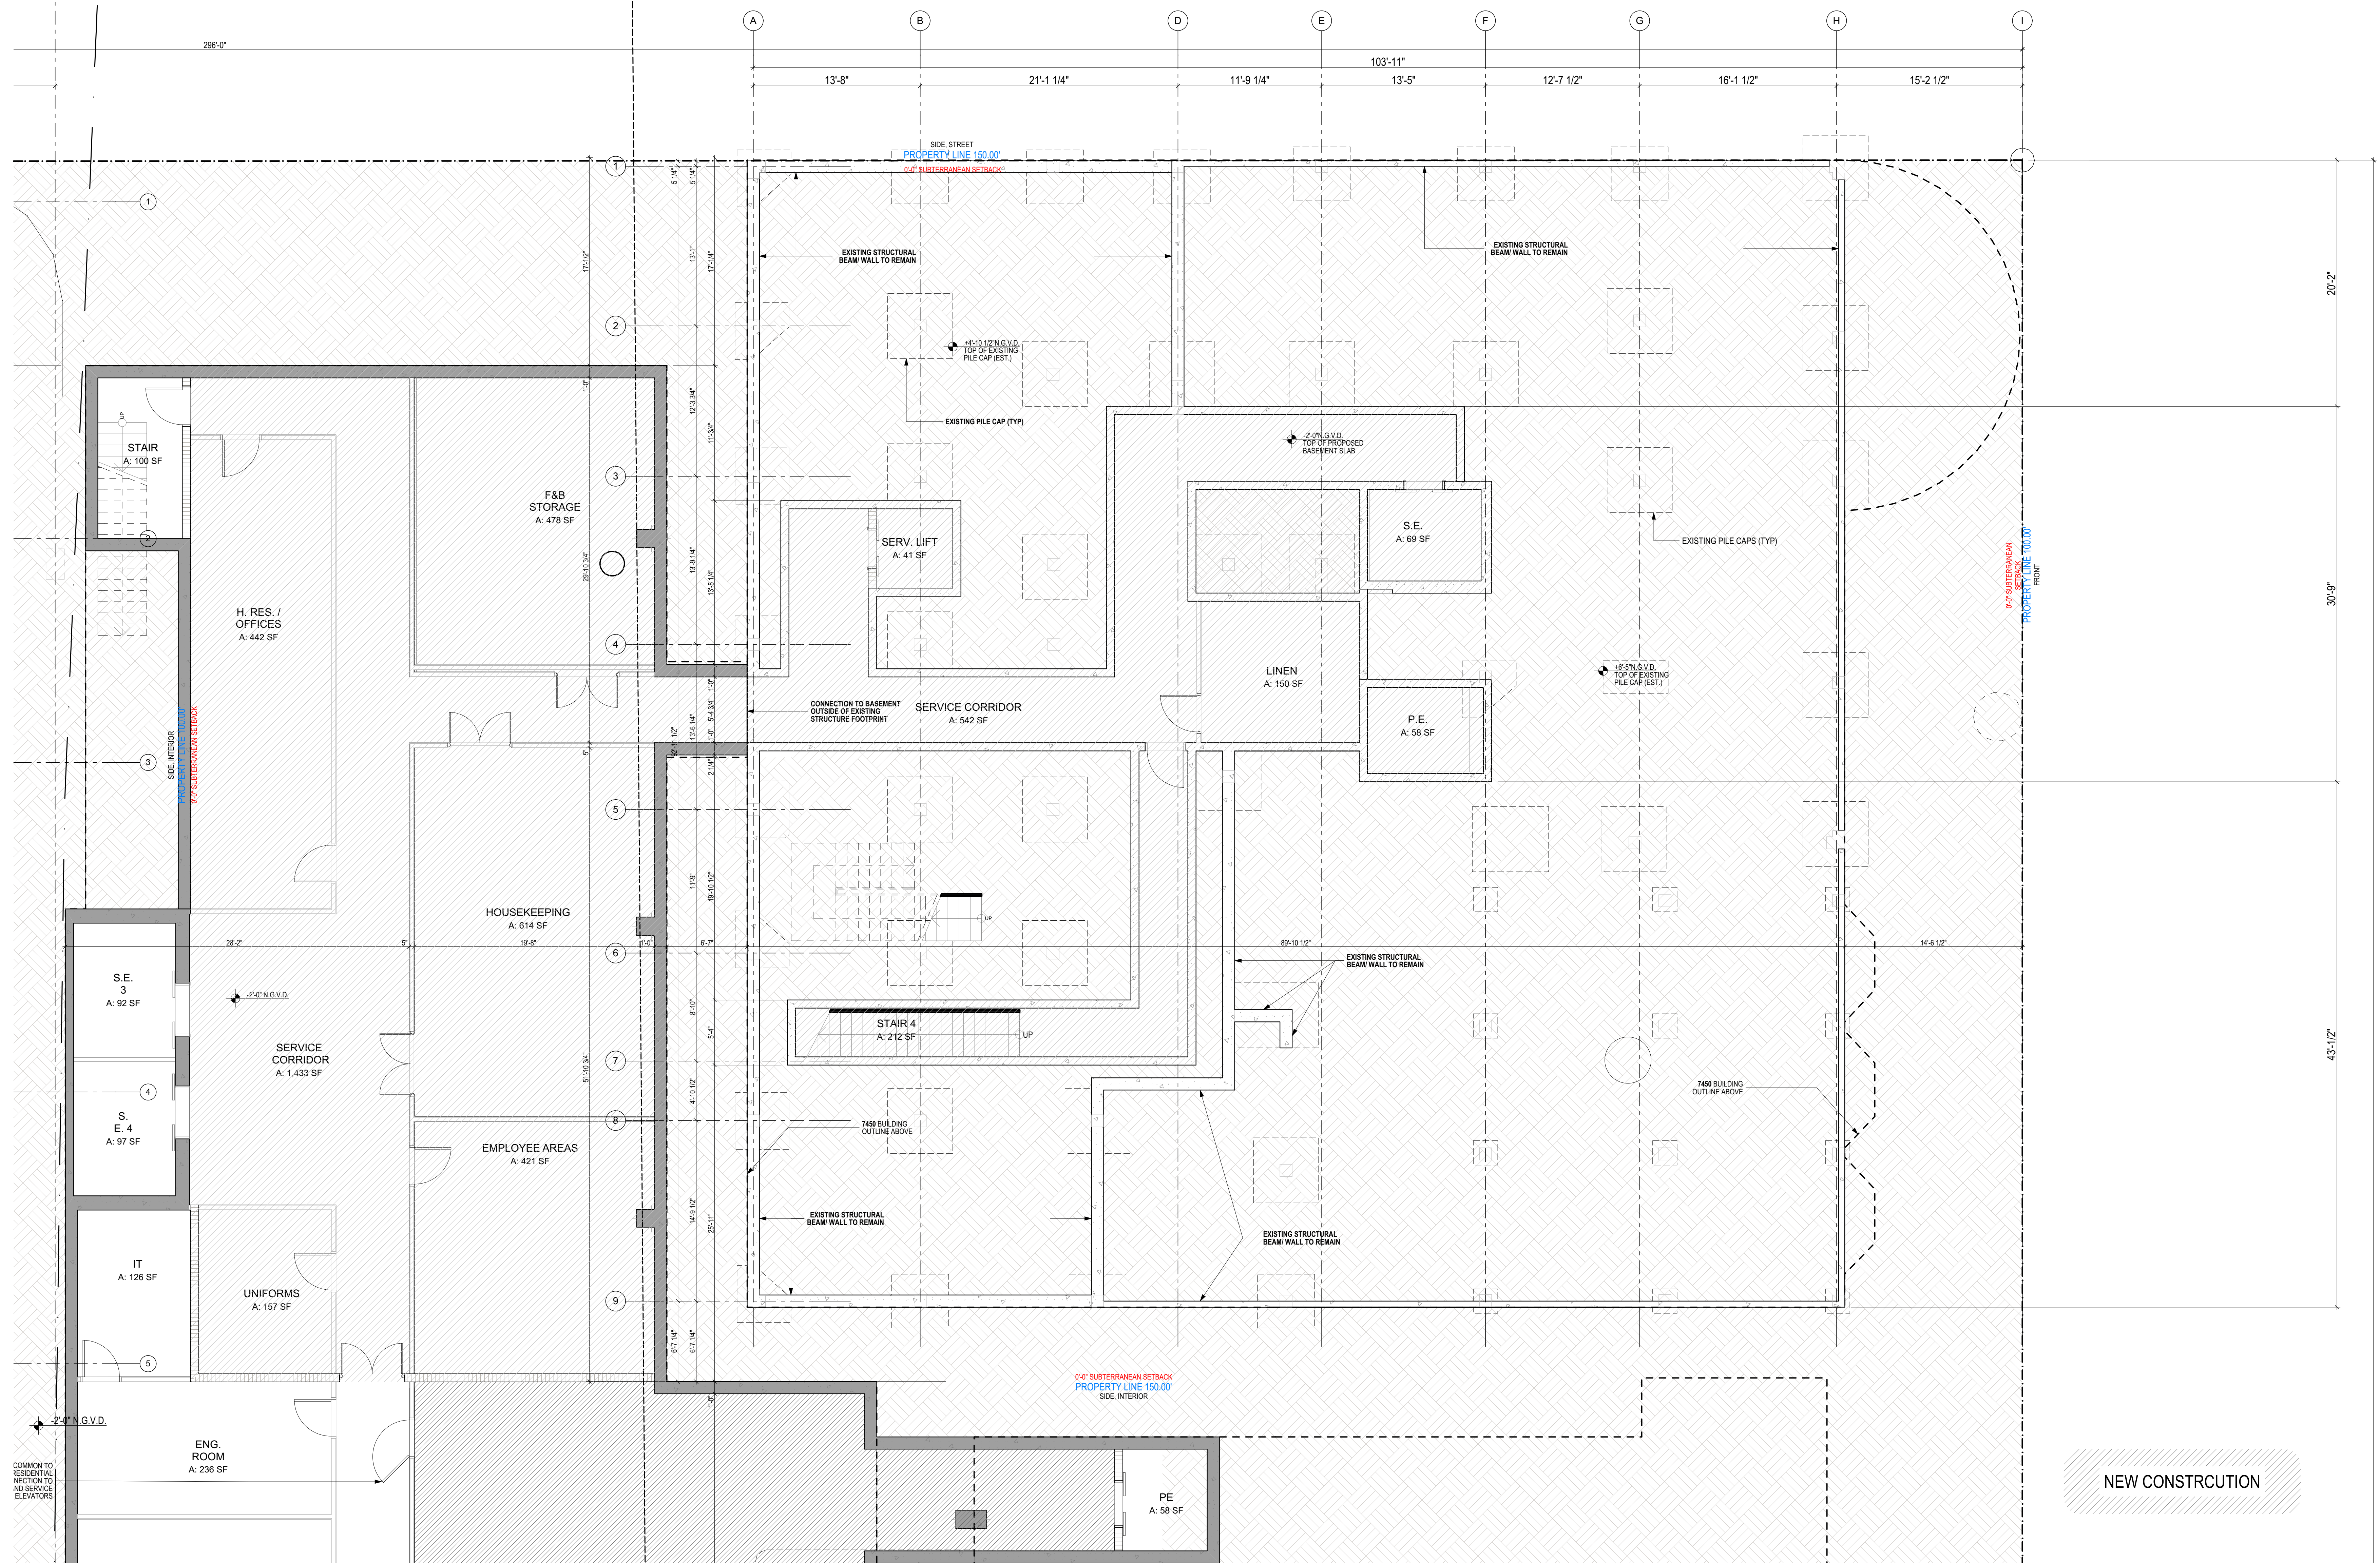

NOTE: ALL DIMENSIONS TO BE FIELD VE

FOR REFERENCE ONLY



OCEAN TERRACE

7400 Ocean Terrace
Miami Beach, FL 33141

**A mixed used project by
Ocean Terrace
Holdings**

1035 North Miami Av.
Miami, FL 33136

305.324.4700

Design & Executive Architect

REVUELTA
Architecture International
P.A.

2950 SW 27TH AVE.
SUITE 110
MIAMI, FL 33133
T. 305.590.5000
F. 305.590.5040


Luis O. Revuelta
AR-0007972

Date
11/9/2017

Scale
AS SHOWN
Sheet Name

GROUND LEVEL


A-242

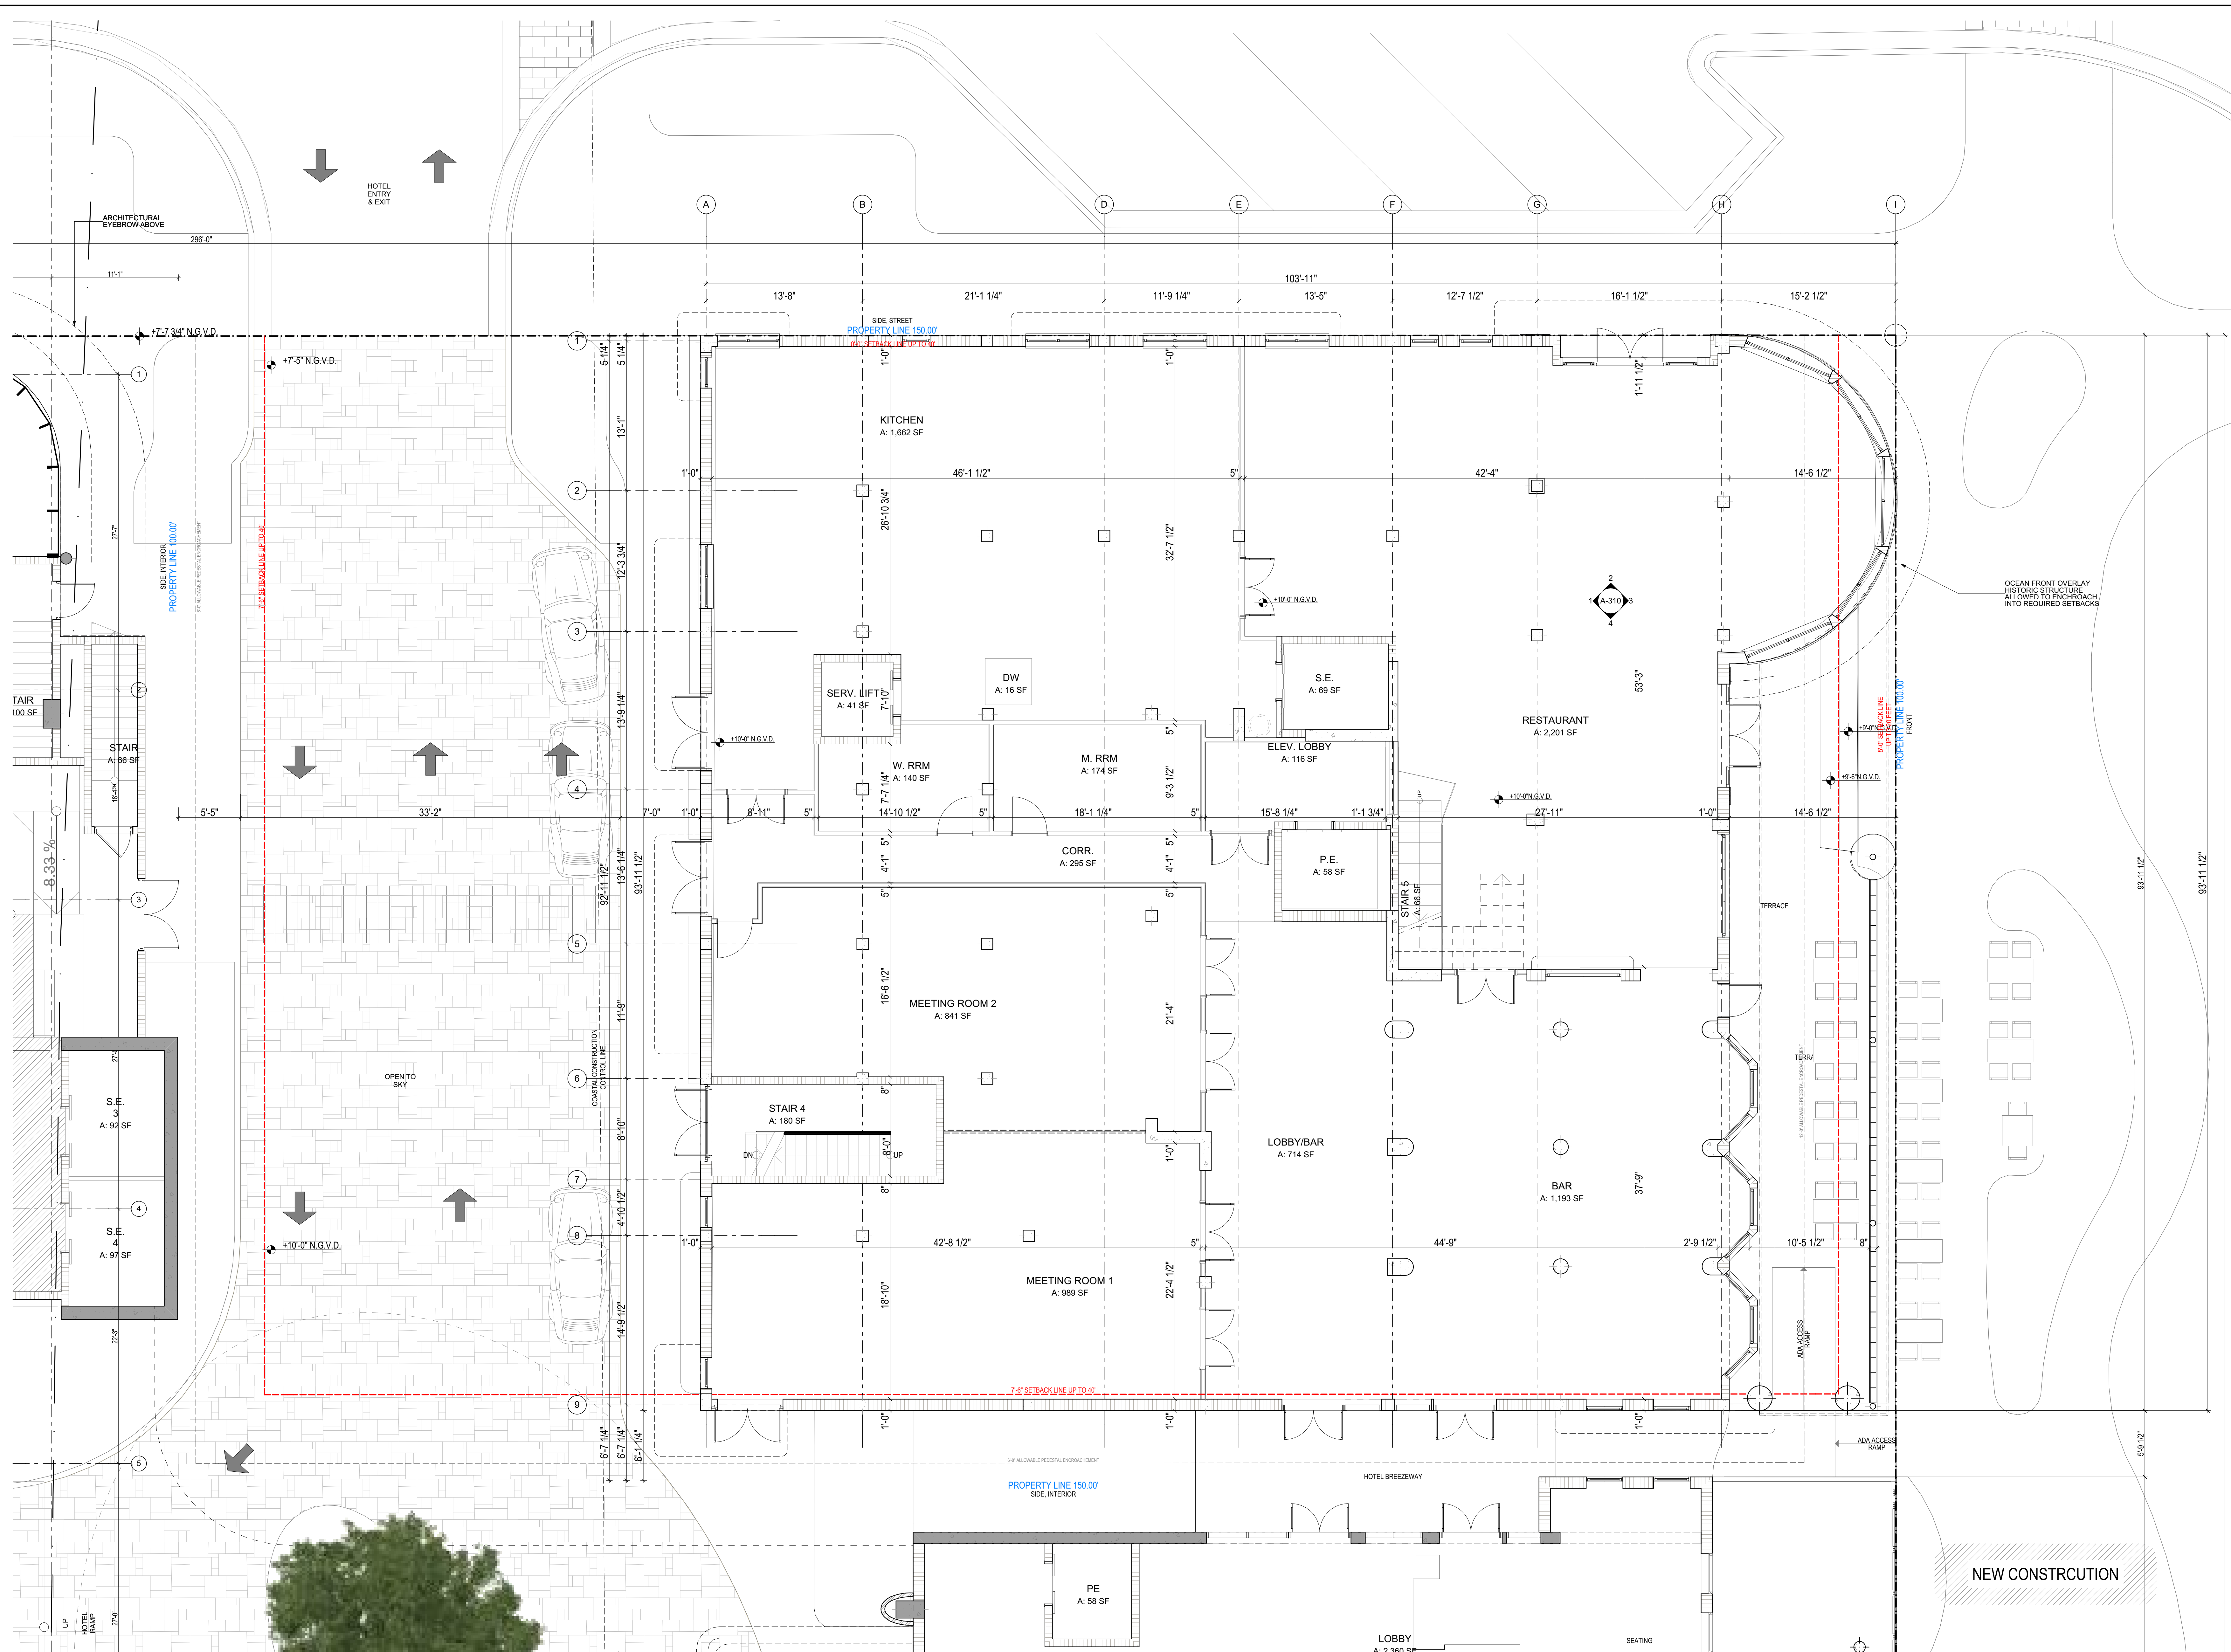

FOR REFERENCE ONLY

GROUND LEVEL

SCALE: 3/16" = 1'-0"

 

These Design And Drawings Are The Copyrighted Property Of Revuelta Architecture International P.A. and May Not Be Reproduced Except with Specific Written Consent of the Architect. The Contractor Must Check And Verify All Dimensions Of The Job And Be Responsible For Same, Rectifying Any Discrepancies To The Architects Before Commencing work. Drawings Not to Be Scaled. File Number: BAL-BRM-Steel, 3, BIM-Steel-191612, OFFICE: INTERPACE 1612, OFFICE: SD_CONNECTED - 8, ARCHIBASE - 0, Date: 11/01/2017.

40

S

1

S

36

ROC

ect


△

110

Ita

ate

ale

 

FOR REFERENCE ONLY

SCALE: 3/16" = 1'-0"



OCEAN TERRACE
7400 Ocean Terrace
Miami Beach, FL 33141

A mixed used project by
Ocean Terrace
Holdings
1035 North Miami Av.
Miami, FL 33136
305.324.4700

Design & Executive Architect
REVUELTA
Architecture International
P.A.
2950 SW 27TH AVE.
SUITE 110
MIAMI, FL 33133
T. 305.590.5000
F. 305.590.5040


Luis O. Revuelta
AR-0007972

Date
11/9/2017

Scale
AS SHOWN
Sheet Name

LEVEL 3

A-244

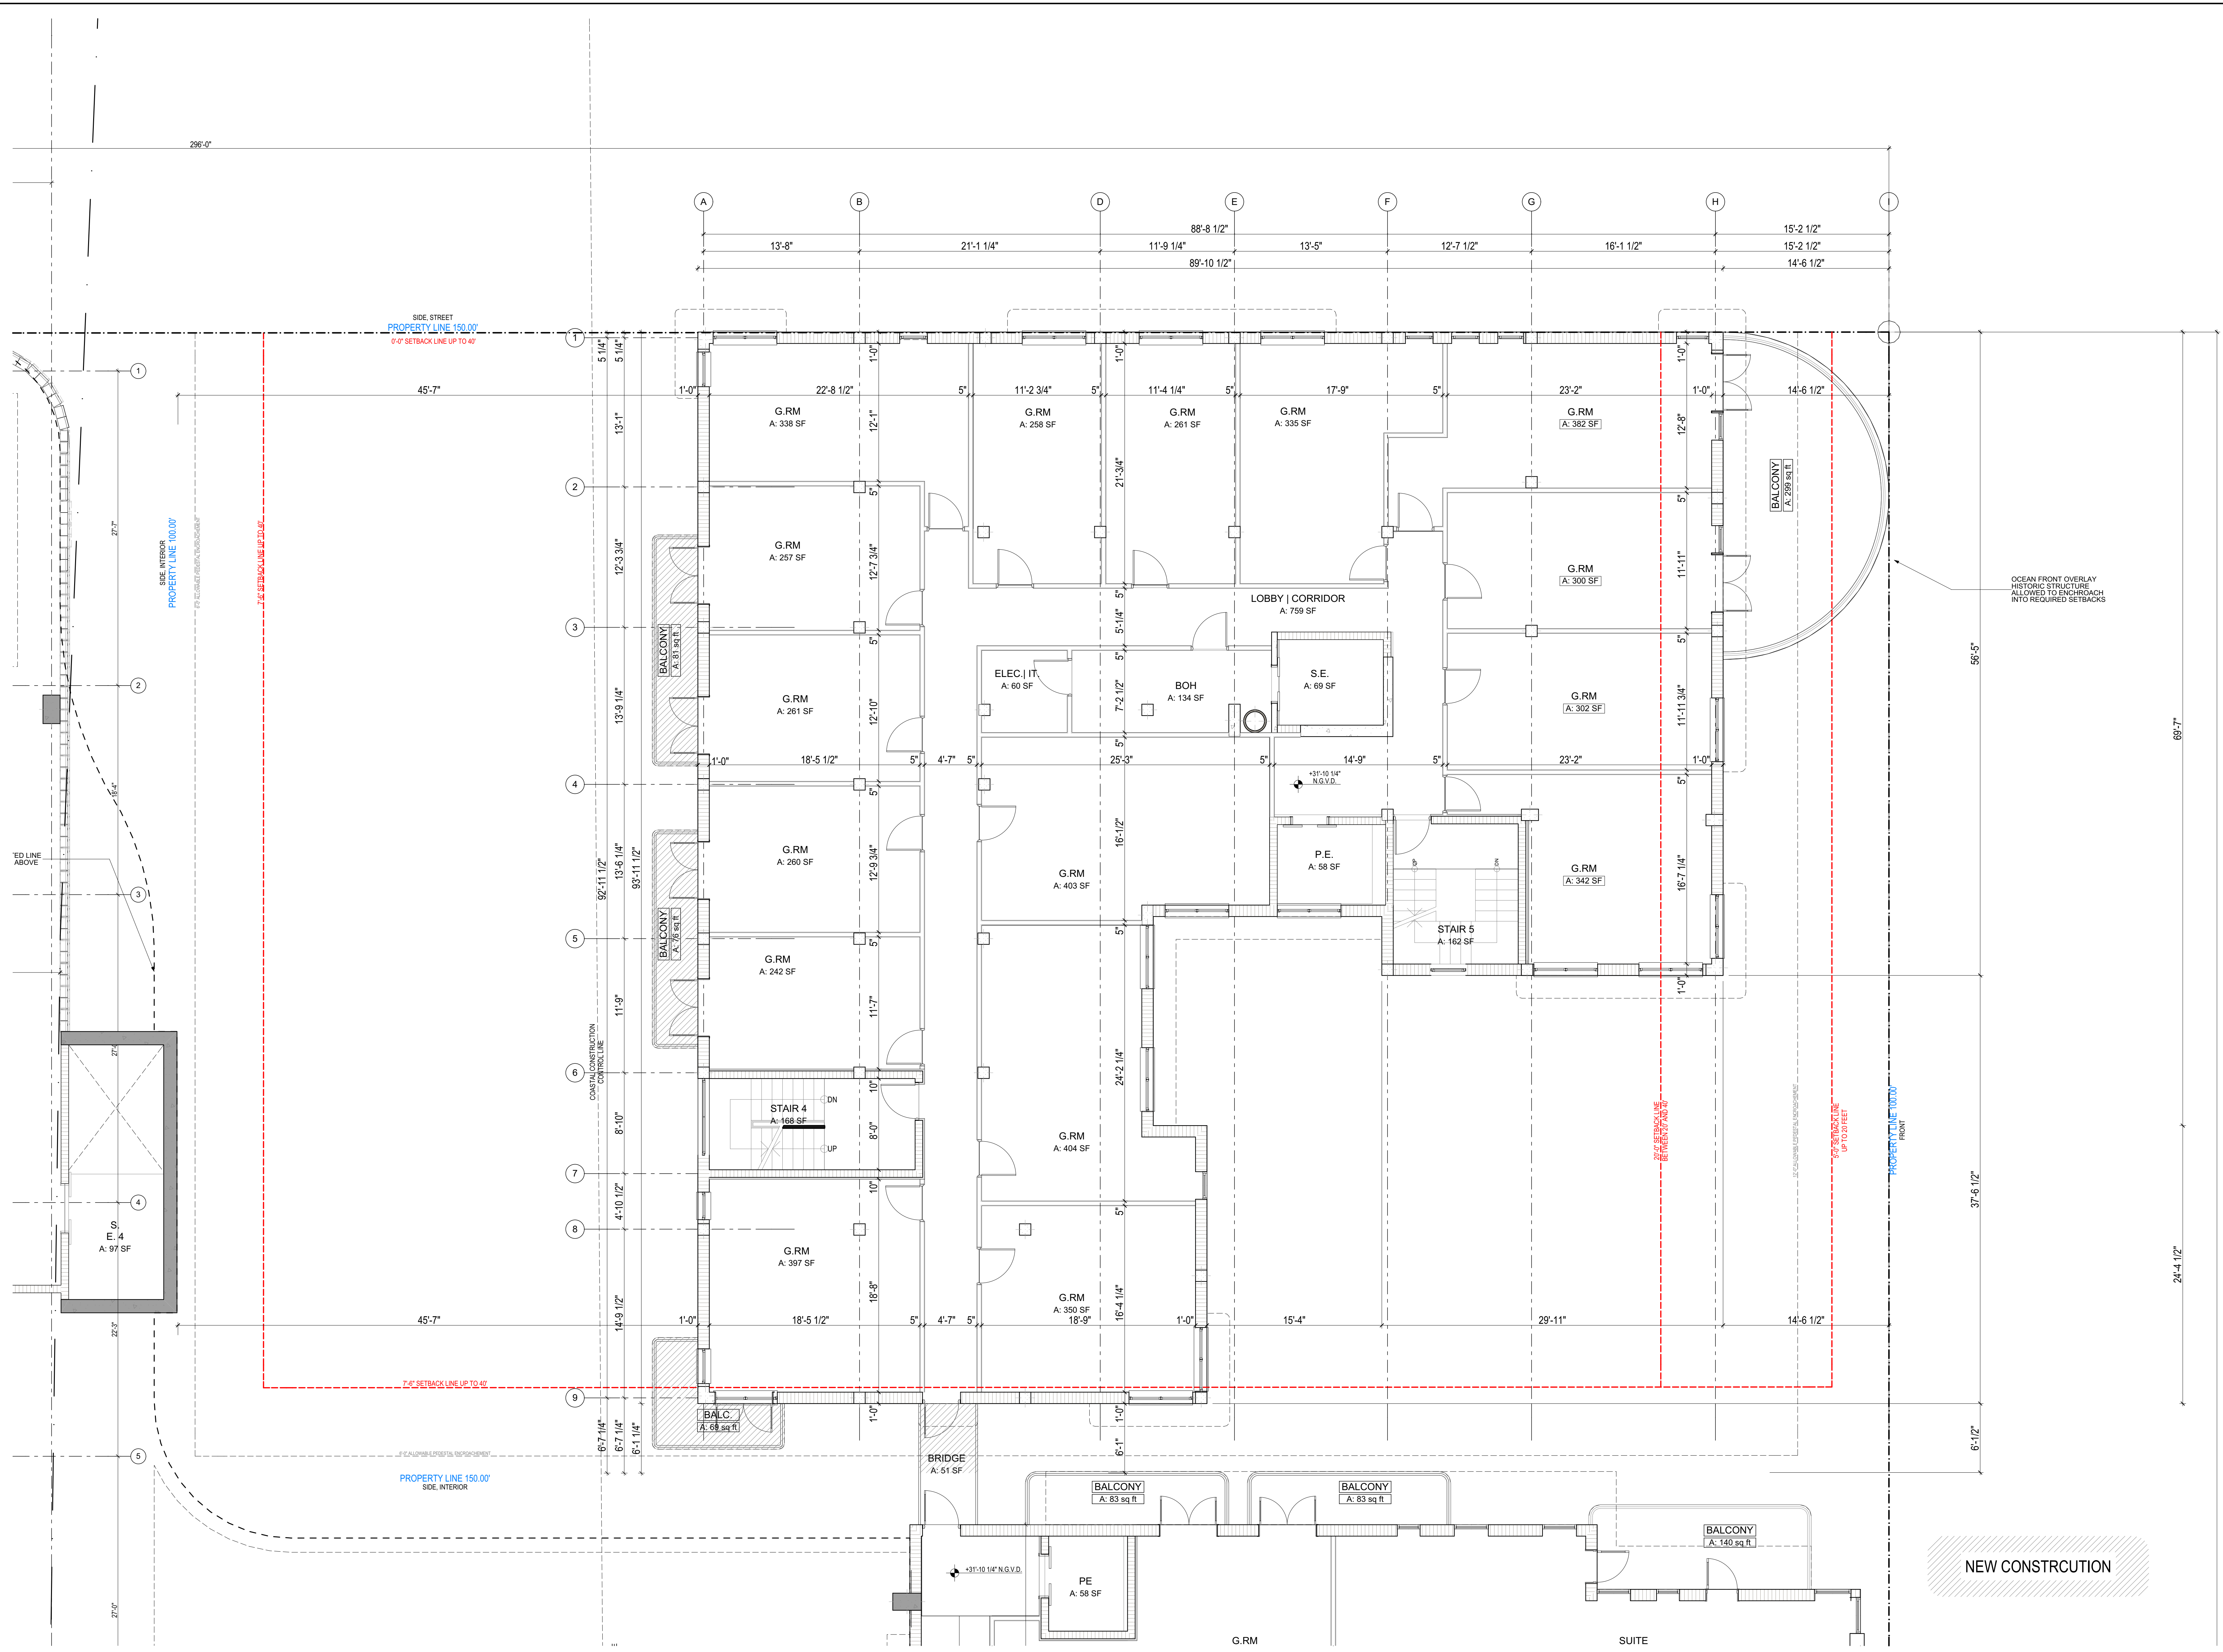

NOTE: ALL DIMENSIONS TO BE FIELD VE

FOR REFERENCE ONLY

LEVEL 3
SCALE: 3/16" = 1'-0"
0 4' 8' 12'

S

36

al

110

72

17

N

FOR REFERENCE ONLY

SCALE: 3/16" = 1'-0"

OCEAN TERRACE
7400 Ocean Terrace
Miami Beach, FL 33141

A mixed used project by
Ocean Terrace
Holdings
1035 North Miami Av.
Miami, FL 33136
305.324.4700

Design & Executive Architect
REVUELTA
Architecture International
P.A.
2950 SW 27TH AVE.
SUITE 110
MIAMI, FL 33133
T. 305.590.5000
F. 305.590.5040


Luis O. Revuelta
AR-0007972

Date
11/9/2017

Scale
AS SHOWN
Sheet Name

LEVEL 4

A-246

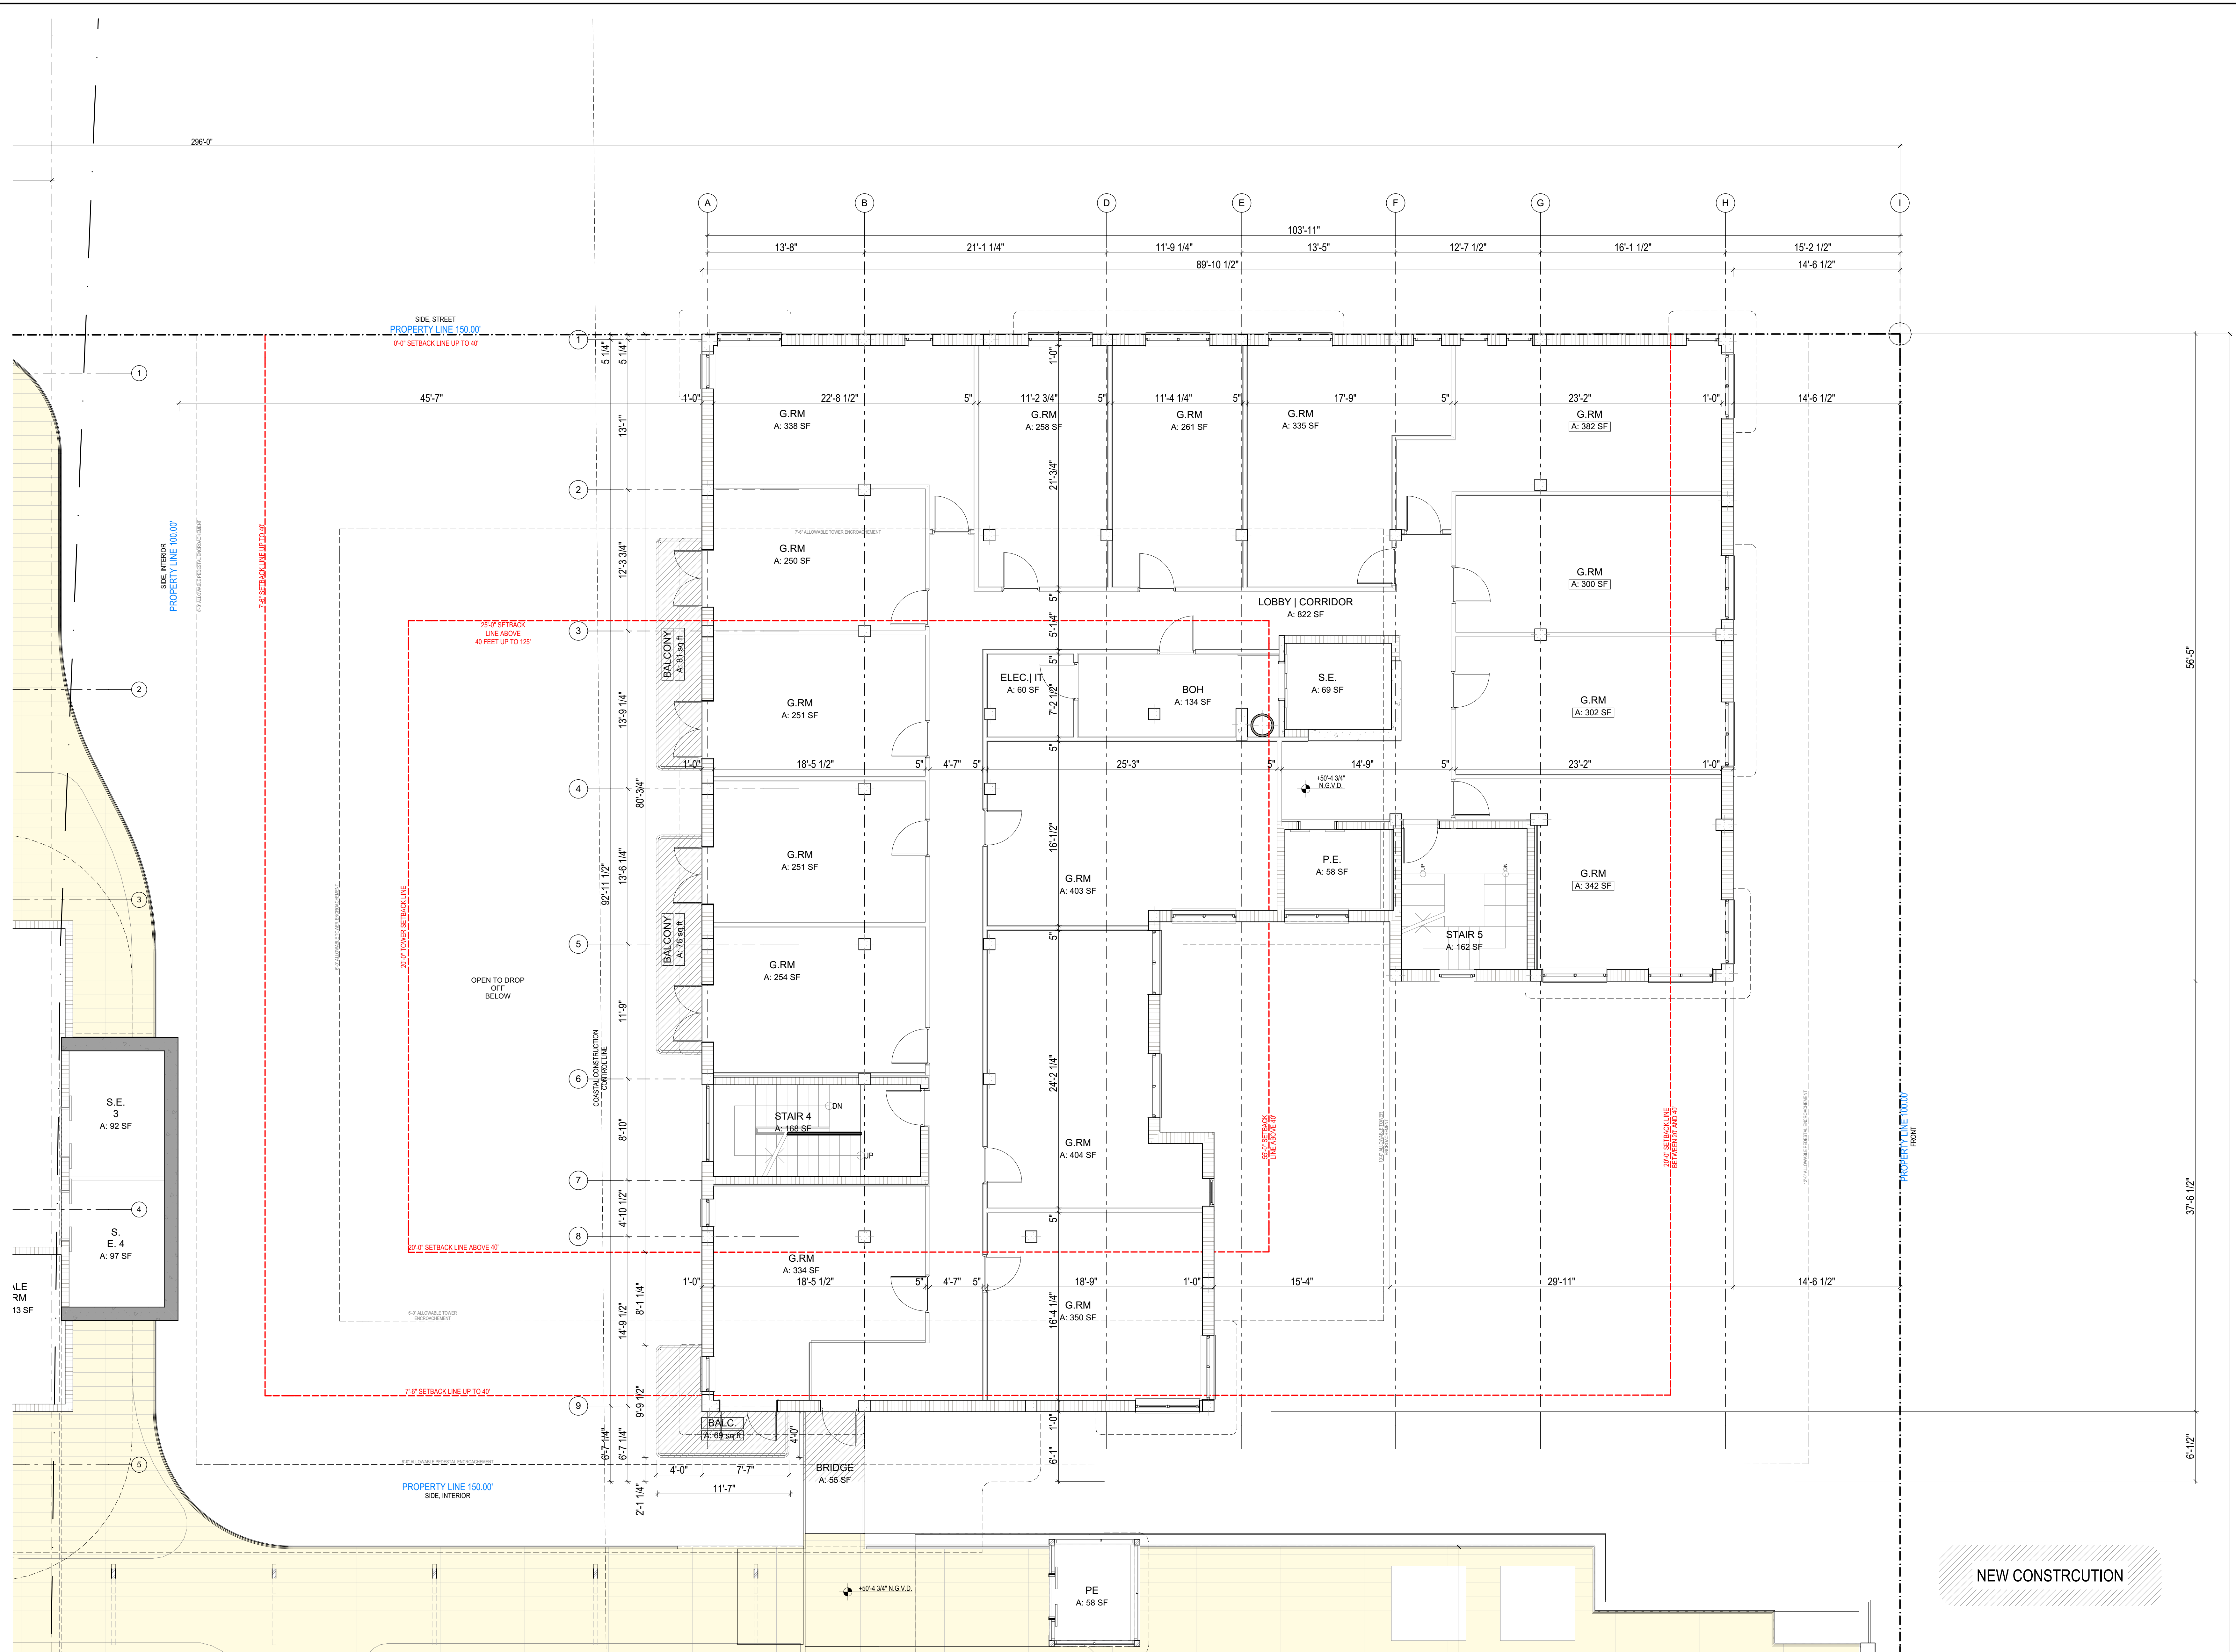

NOTE: ALL DIMENSIONS TO BE FIELD VE

FOR REFERENCE ONLY

LEVEL 4
SCALE: 3/16" = 1'-0"
0 4' 8' 12'

These Design And Drawings Are The Copyrighted Property Of Revuelta Architecture International P.A. and May Not Be Reproduced Except with Specific Written Consent of the Architect. The Contractor Must Check And Verify all Dimensions Of The Job And Be Responsible For Same, Reporting Any Discrepancies To The Architects Before Commencing work. Drawings Not to Be Scaled. File BM Server- RAI - BIM Server 191612_OCEAN TERRACE/1612_OCEAN TERRACE -SD- CONNECTED - By dlenham - Date: 11/9/17

OCEAN TERRACE
7400 Ocean Terrace
Miami Beach, FL 33141

A mixed used project by
Ocean Terrace
Holdings

1035 North Miami Av.
Miami, FL 33136
305.324.4700

Design & Executive Architect

REVUELTA
Architecture International
P.A.
2950 SW 27TH AVE.
SUITE 110
MIAMI, FL 33133
T. 305.590.5000
F. 305.590.5040

Luis O. Revuelta
AR-0007972


Date
11/9/2017

Scale
AS SHOWN

Sheet Name

LEVEL 6


A-248

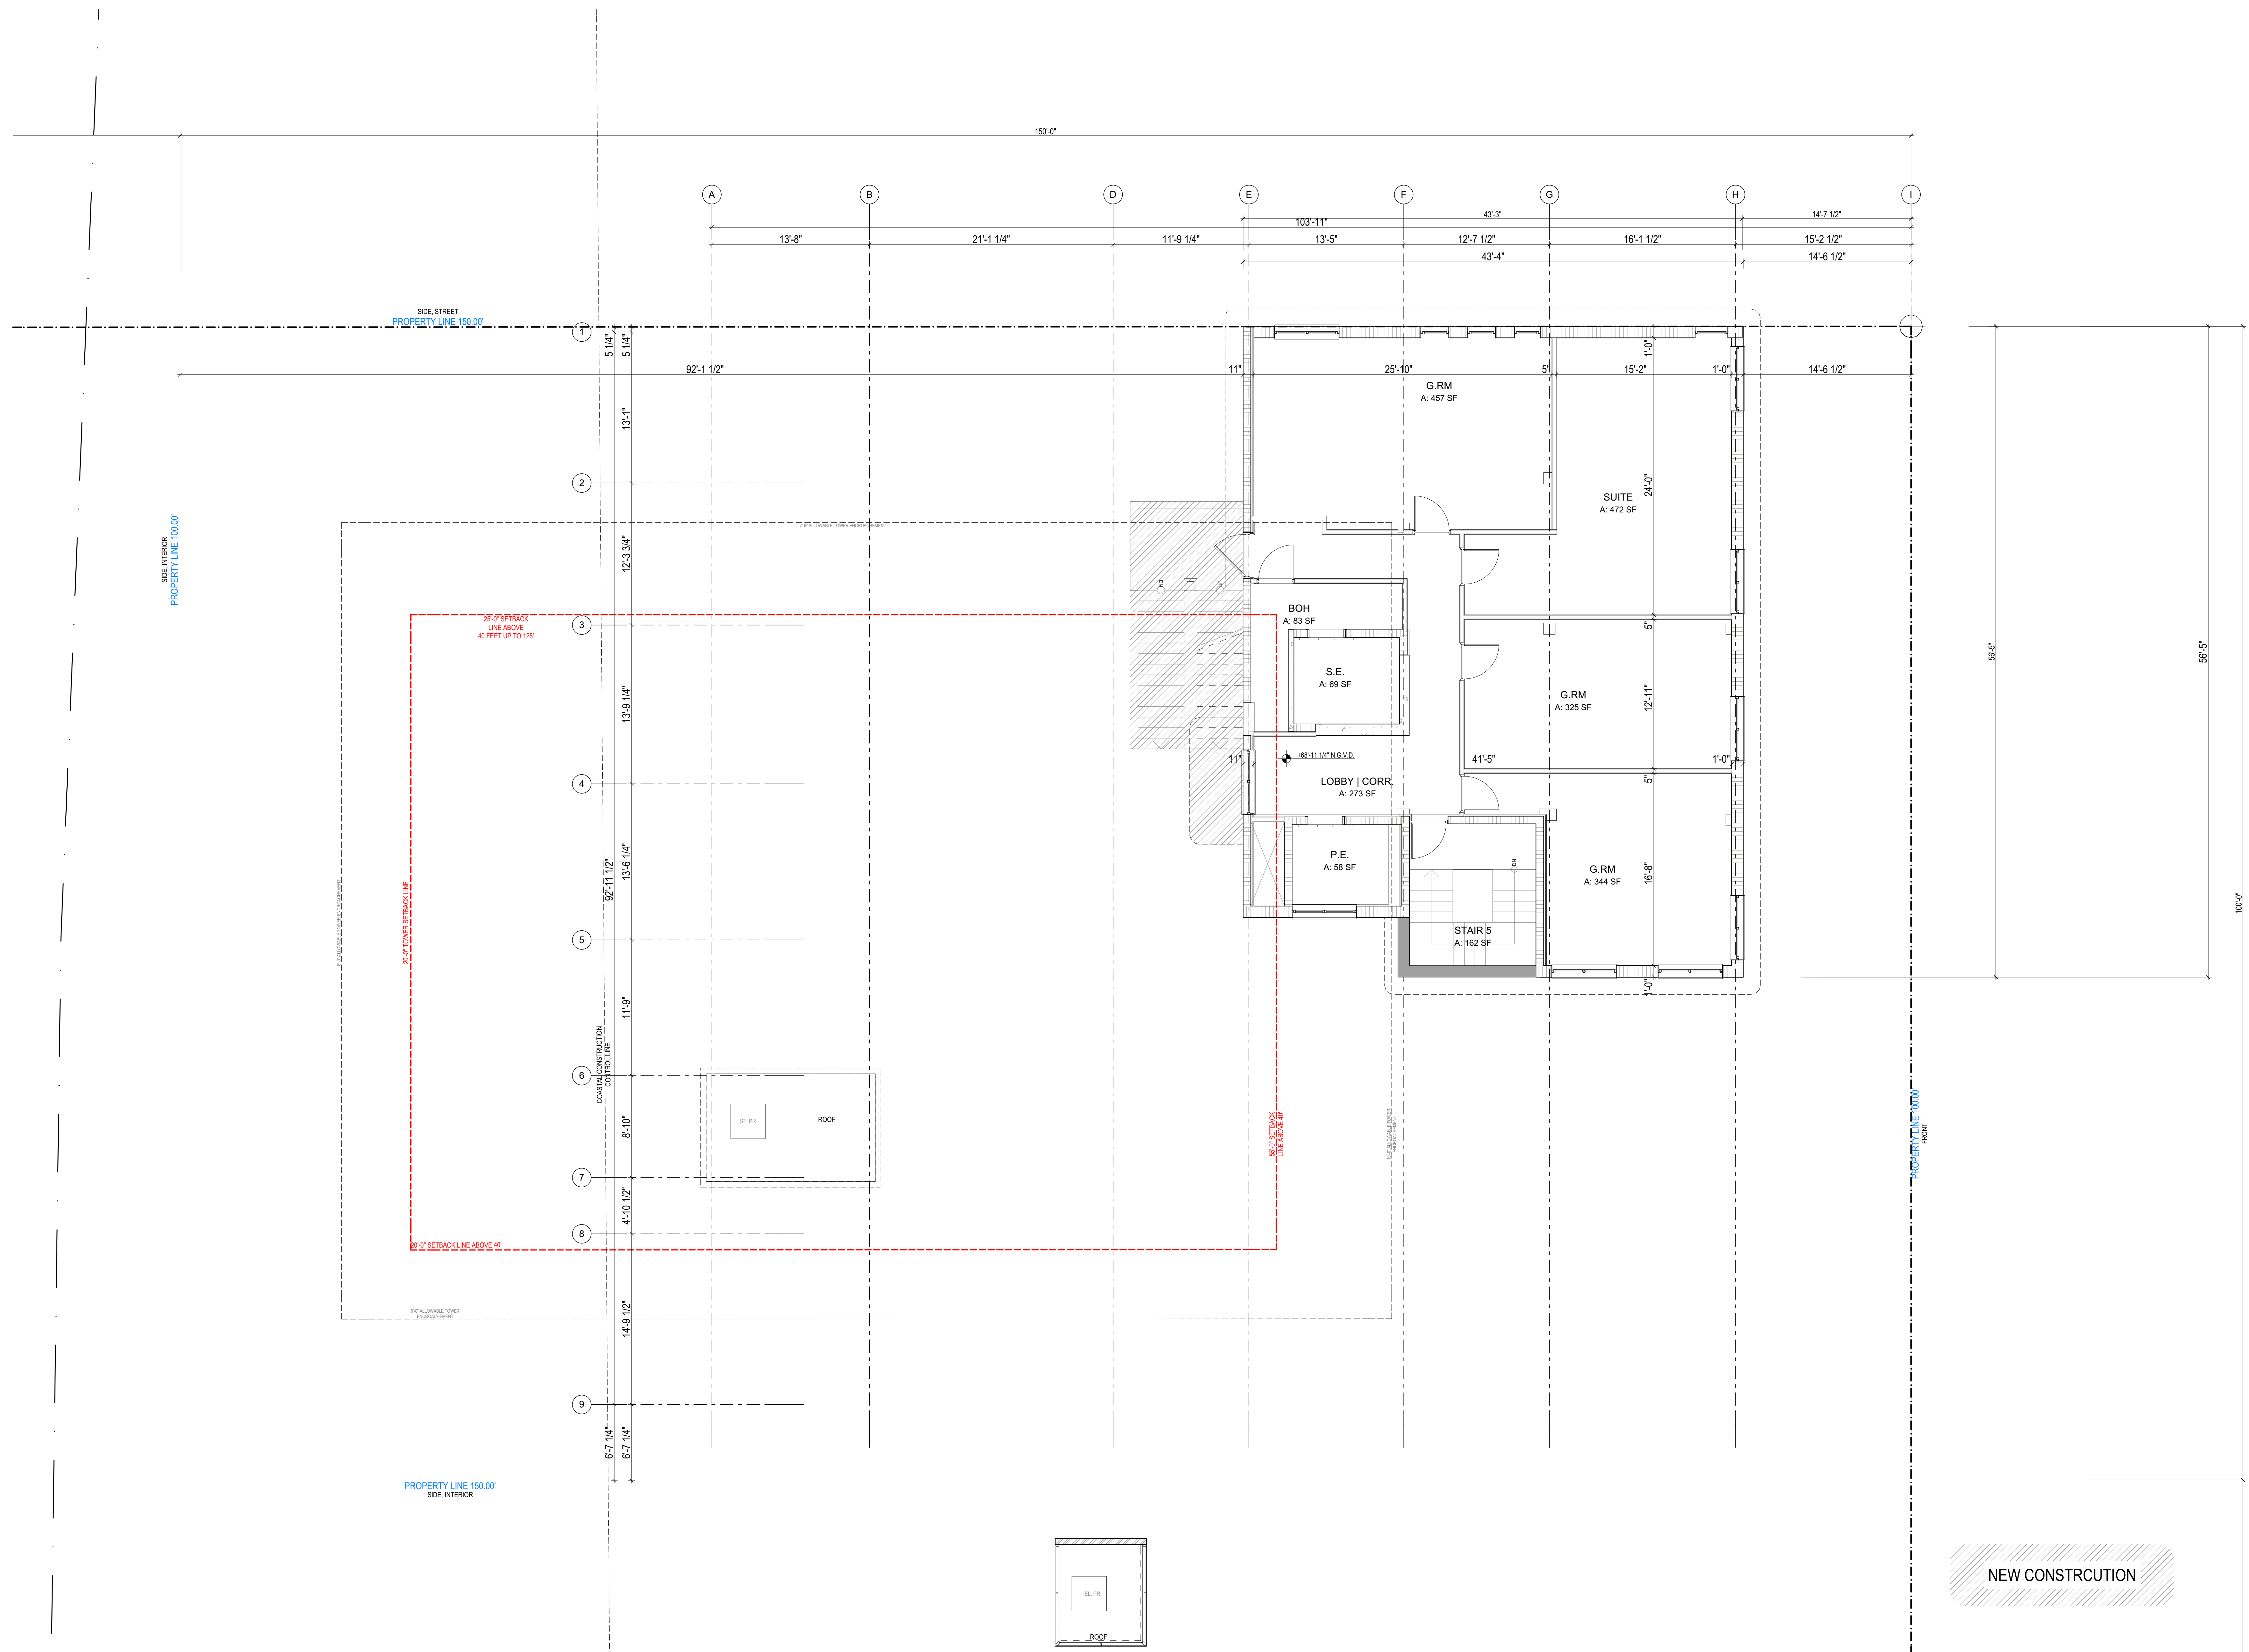

NOTE: ALL DIMENSIONS TO BE FIELD VER

FOR REFERENCE ONLY

LEVEL 6
SCALE: 3/16" = 1'-0"
0 4' 8' 12'

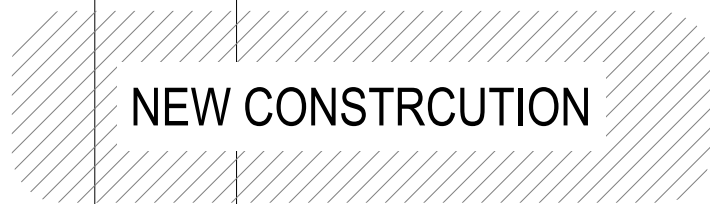

FOR REFERENCE ONLY

SCALE: 3/16" = 1'-0"



OCEAN TERRACE
7400 Ocean Terrace
Miami Beach, FL 33141

A mixed used project by
Ocean Terrace
Holdings

1035 North Miami Av.
Miami, FL 33136
305.324.4700

Design & Executive Architect

REVUELTA
Architecture International
P.A.
2950 SW 27TH AVE.
SUITE 110
MIAMI, FL 33133
T. 305.590.5000
F. 305.590.5040

Luis O. Revuelta
AR-0007972


Date
11/9/2017

Scale
AS SHOWN

Sheet Name

TOP OF ROOF

A-250

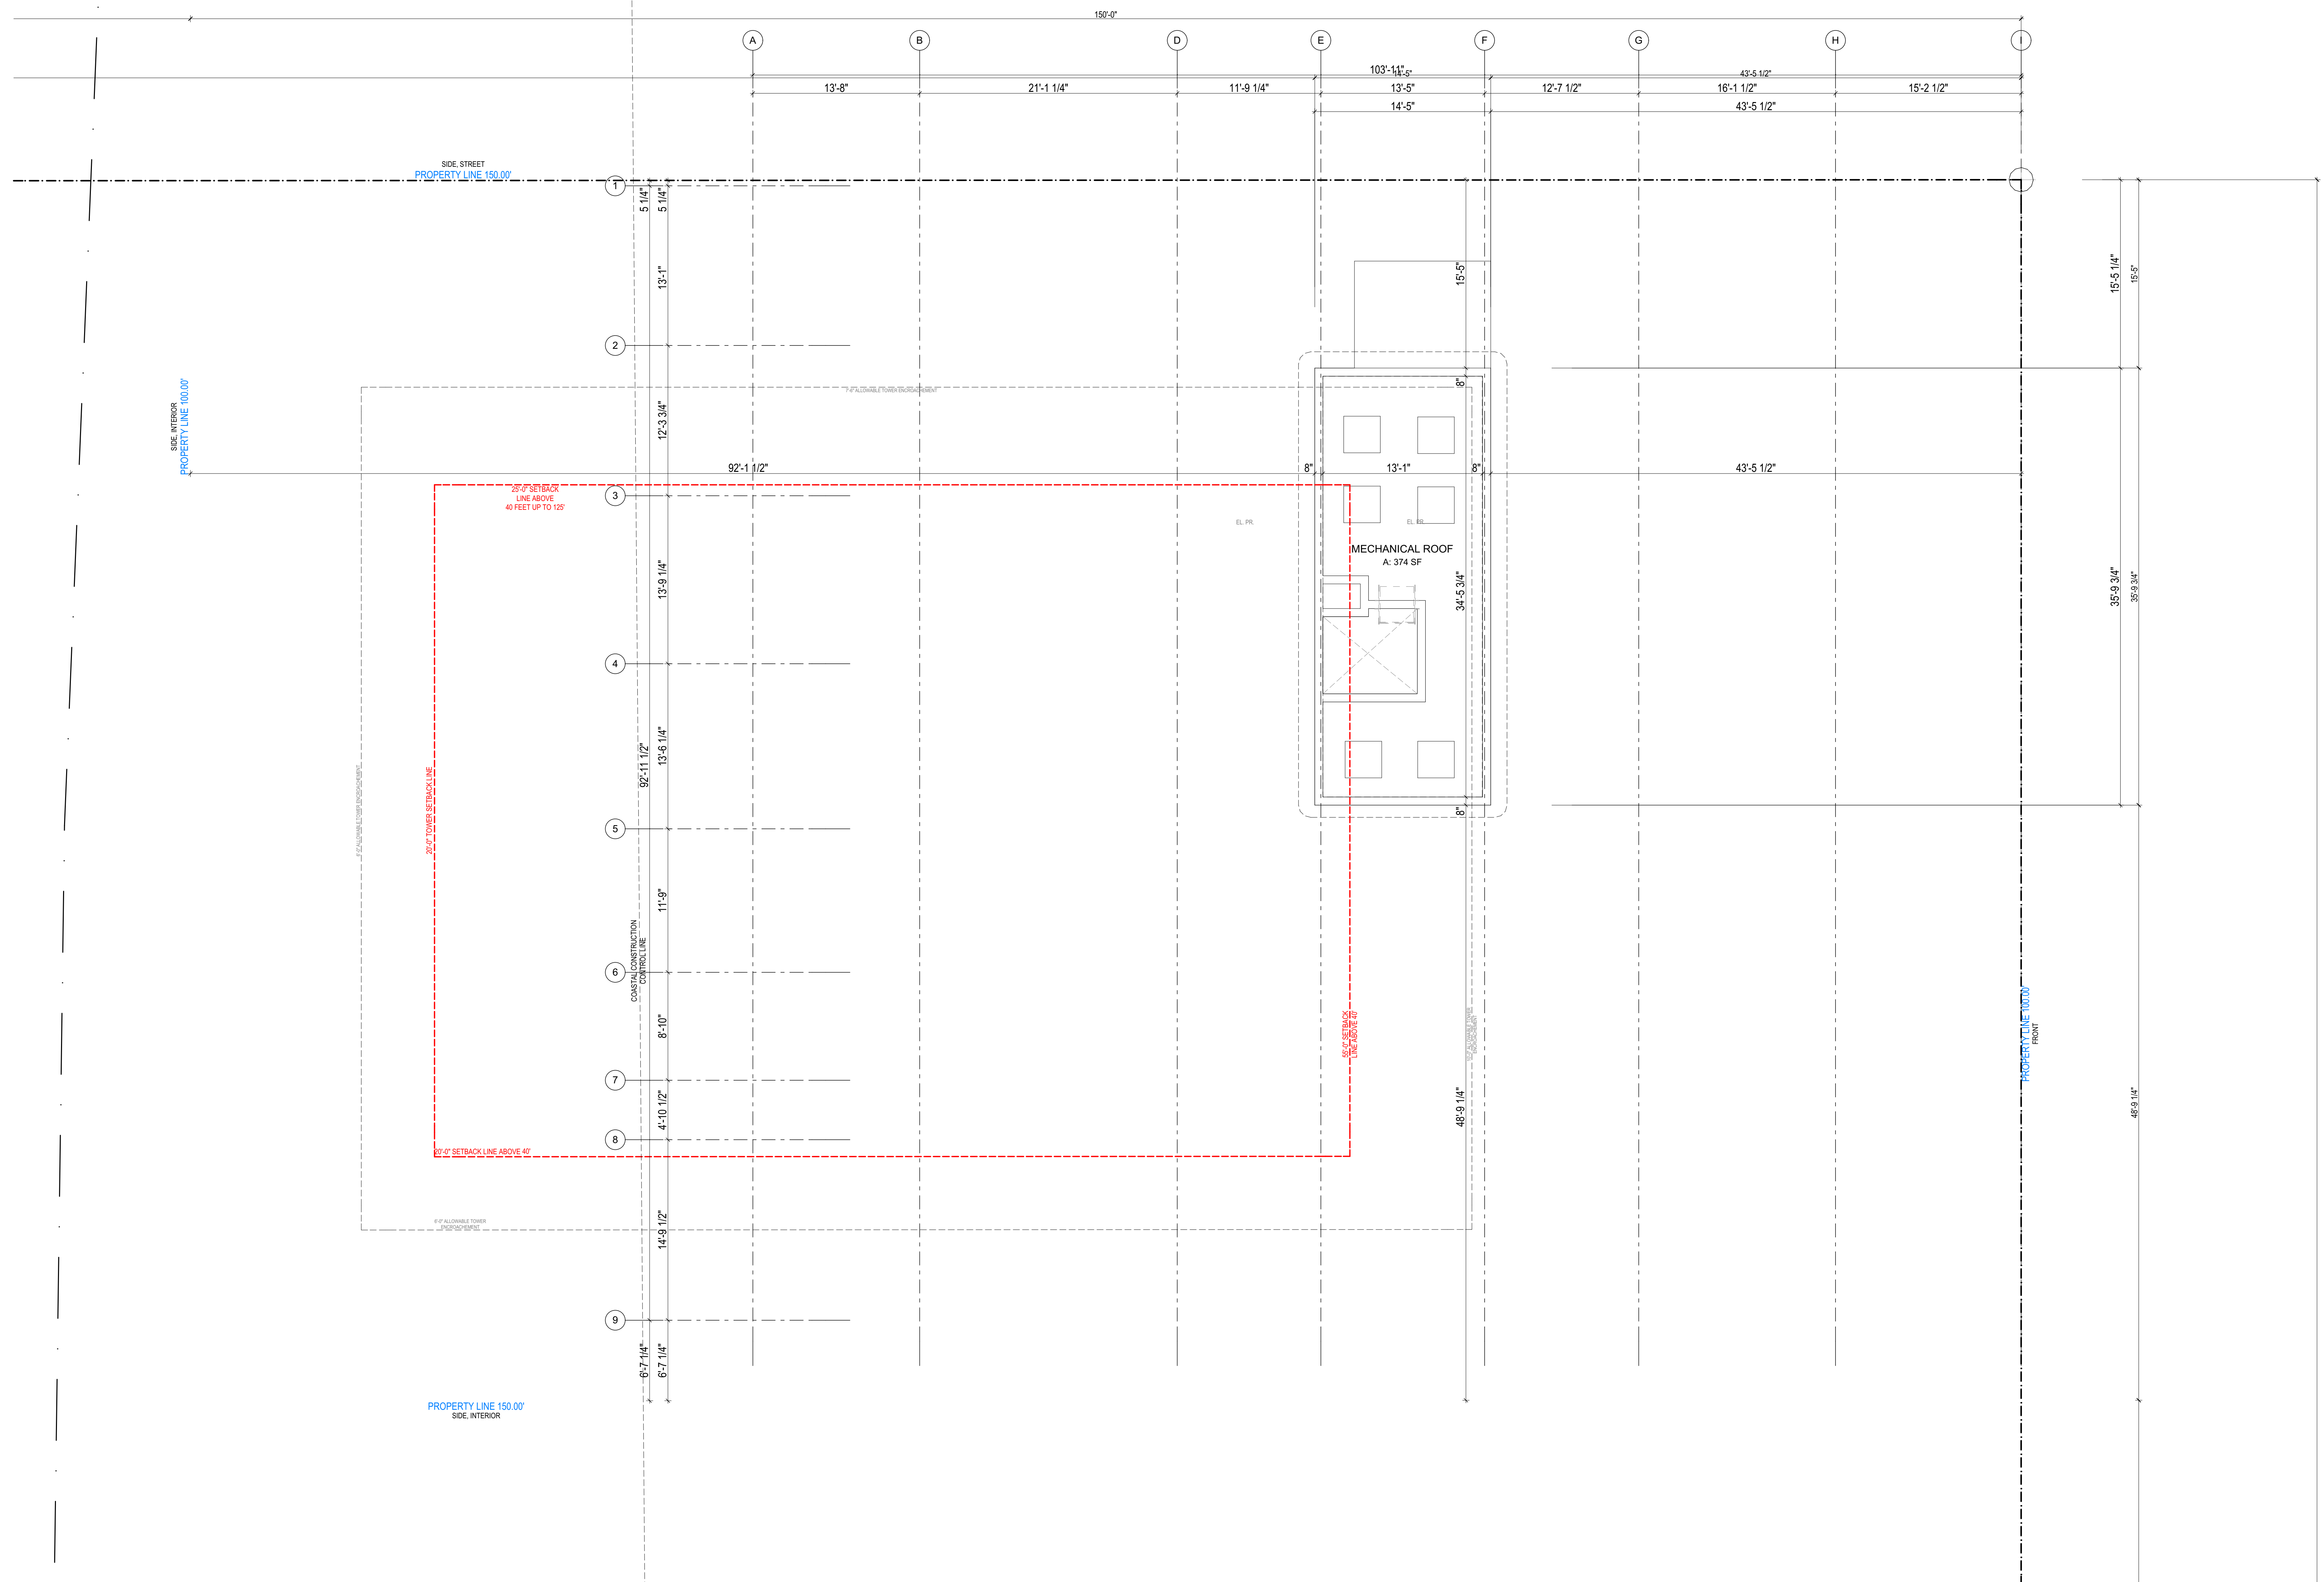

NOTE: ALL DIMENSIONS TO BE FIELD VE

FOR REFERENCE ONLY

TOP OF ROOF
SCALE: 3/16" = 1'-0"
0 4' 8' 12'

SCALE: 1/8" = 1'-0"

OCEAN TERRACE
7400 Ocean Terrace
Miami Beach, FL 33141

Amixedseφrojeby
Oceania
Holdin
1035 North Miami Av.
Miami, FL 33136
305.324.4700

Design Executive Architect

REVUEL
Architecture International
P.A.
2950 SW 27TH AVE.
SUITE 110
MIAMI, FL 33133
T. 305.590.5000
F. 305.590.5040

Luis O. Revuelta
AR00079

Date
1/9/201


Scale

ASSHOW

Sheet name

EAST ELEVATION

A-301

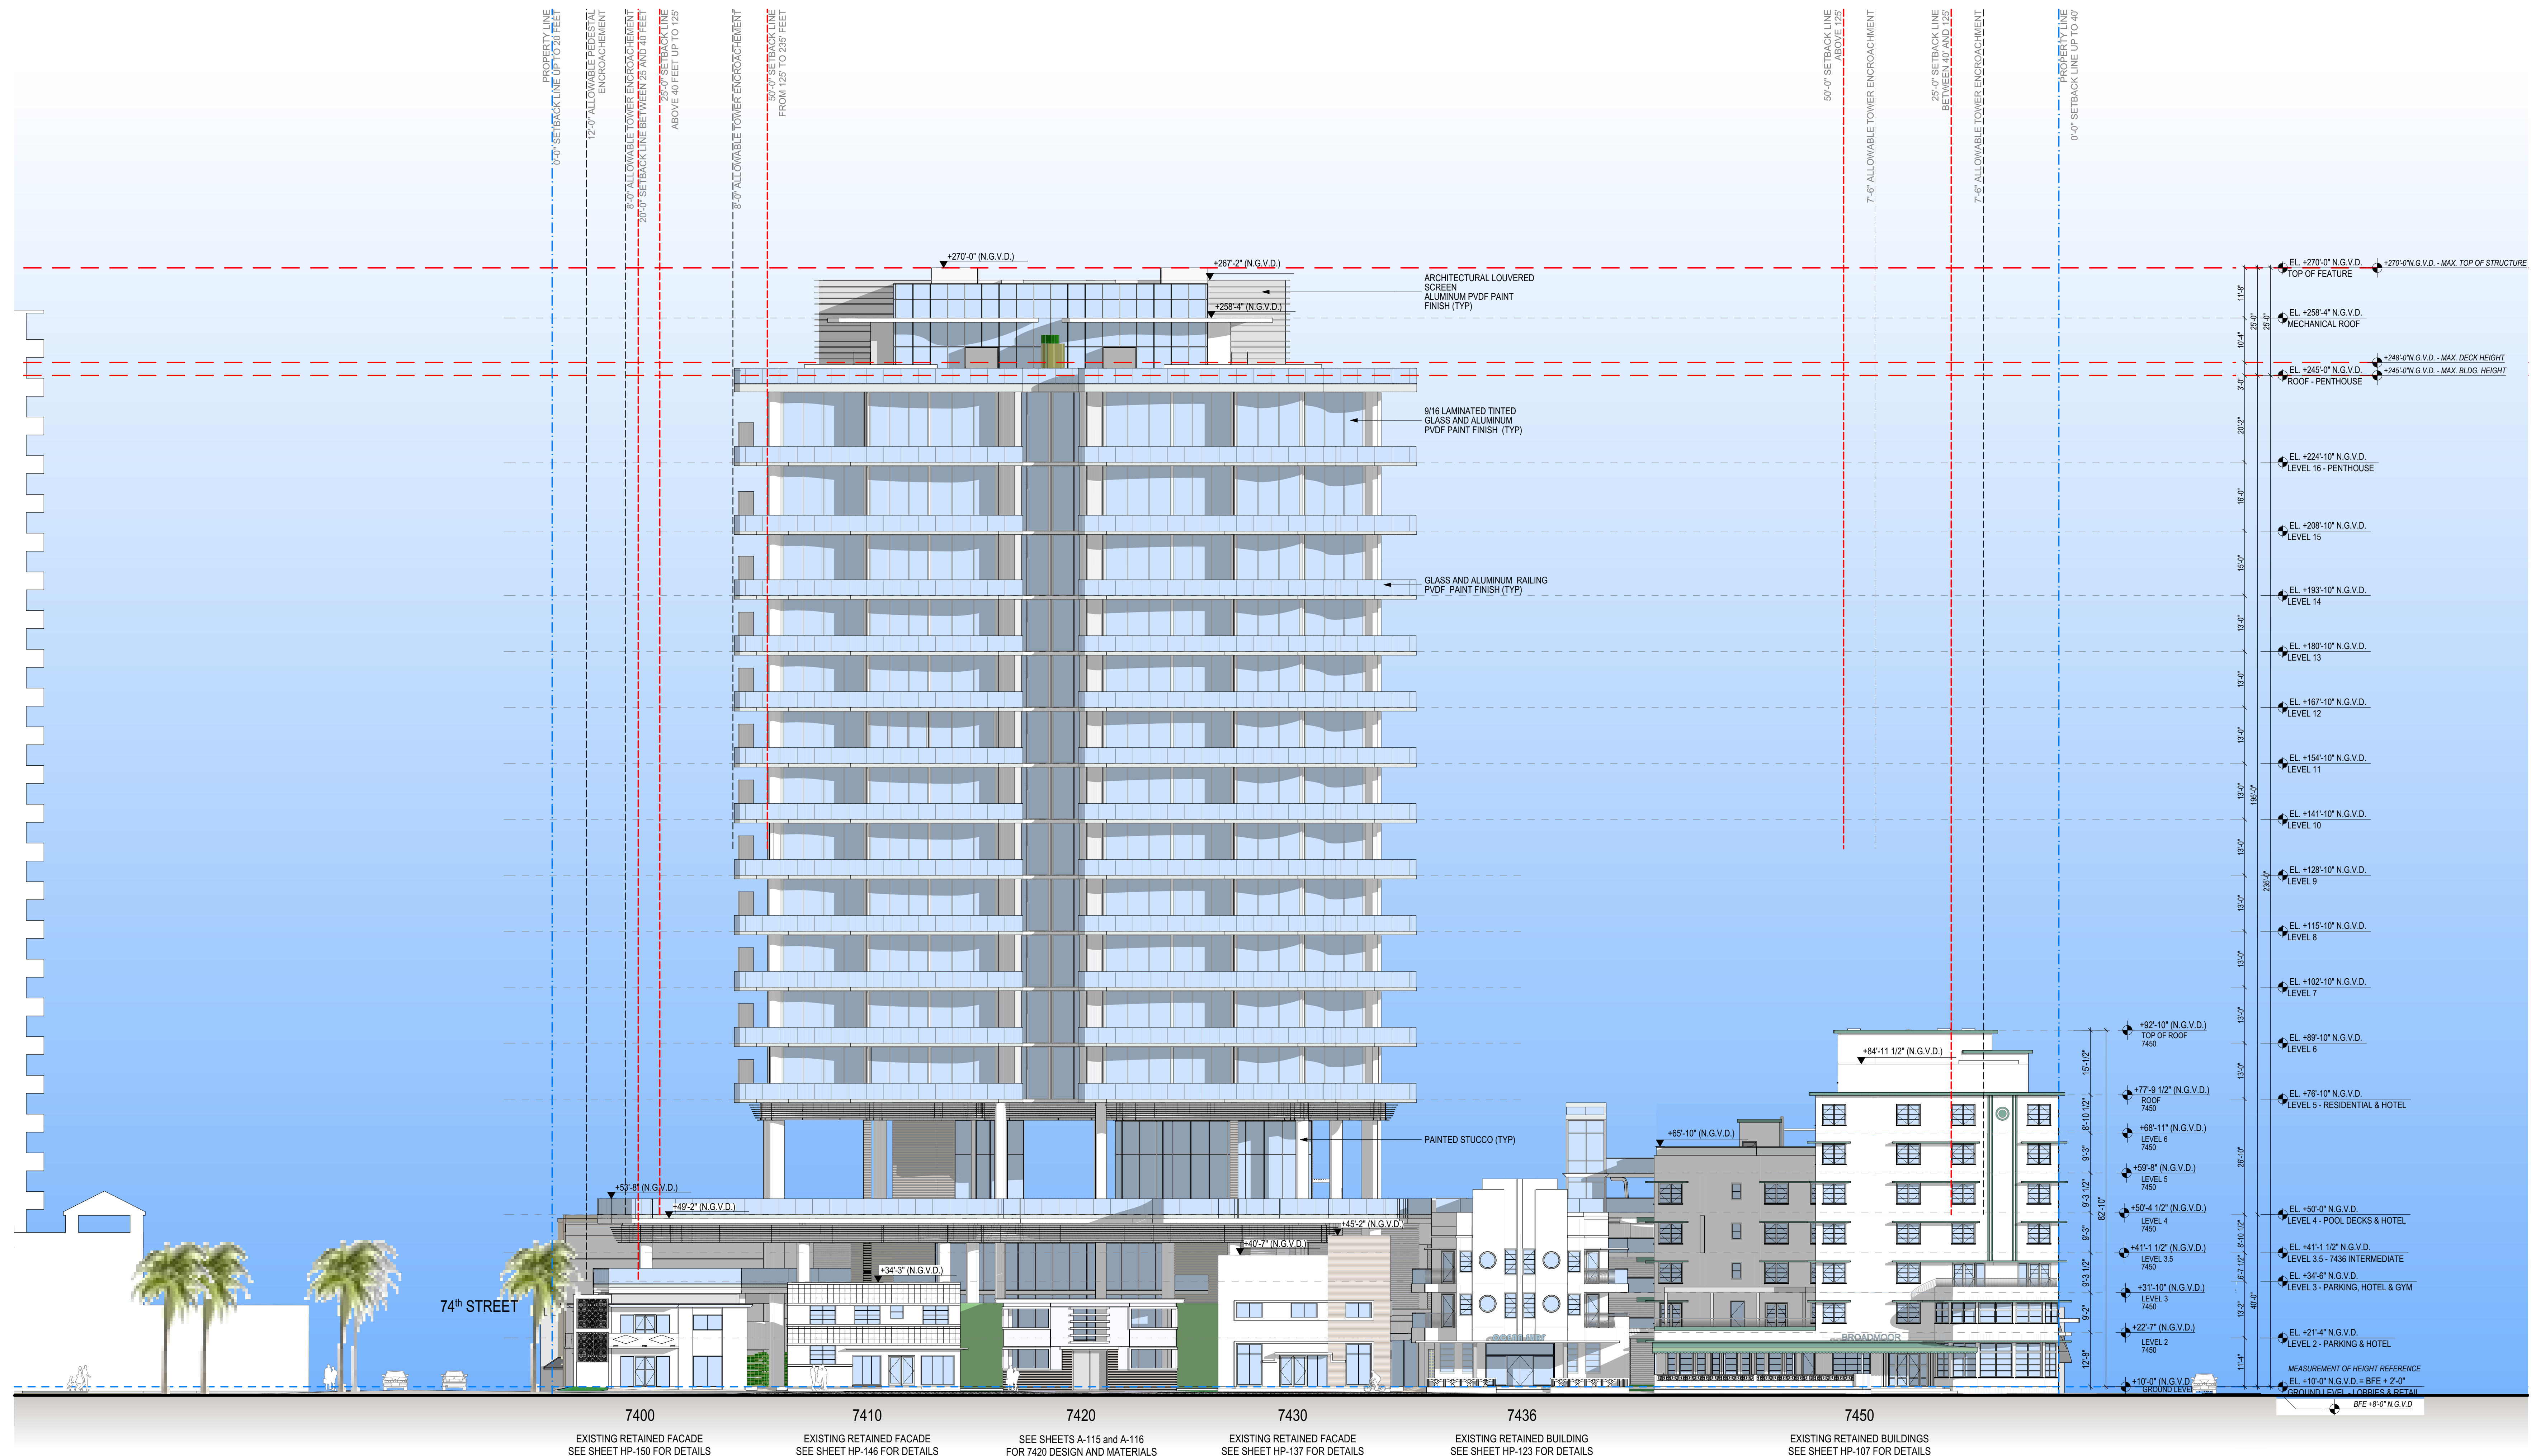

FOR REFERENCE ONLY

EAST ELEVATION
SCALE: 1/16" = 1'-0"
0 8' 16' 32'

These Design And Drawings Are The Copyrighted Property Of Revuelta Architecture International P.A. and May Not Be Reproduced Except with Specific Written Consent of the Architect. The Engineer Shall Not Be Responsible For Any Errors or Omissions in the Drawings or For Any Damages or Injuries Resulting From the Use of the Drawings. The Engineer Shall Not Be Responsible For Any Damages or Injuries Resulting From the Use of the Drawings. The Engineer Shall Not Be Responsible For Any Damages or Injuries Resulting From the Use of the Drawings.

OCEAN TERRACE
7400 Ocean Terrace
Miami Beach, FL 33141

A mixed used project by
Ocean Terrace
Holdings
1035 North Miami Av.
Miami, FL 33136
305.324.4700

Design & Executive Architect

REVUELTA
Architecture International
P.A.
2950 SW 27TH AVE.
SUITE 110
MIAMI, FL 33133
T. 305.590.5000
F. 305.590.5040

Luis O. Revuelta
AR-0007972


Date
11/9/2017

Scale
AS SHOWN

Sheet Name

WEST
ELEVATION

A-302

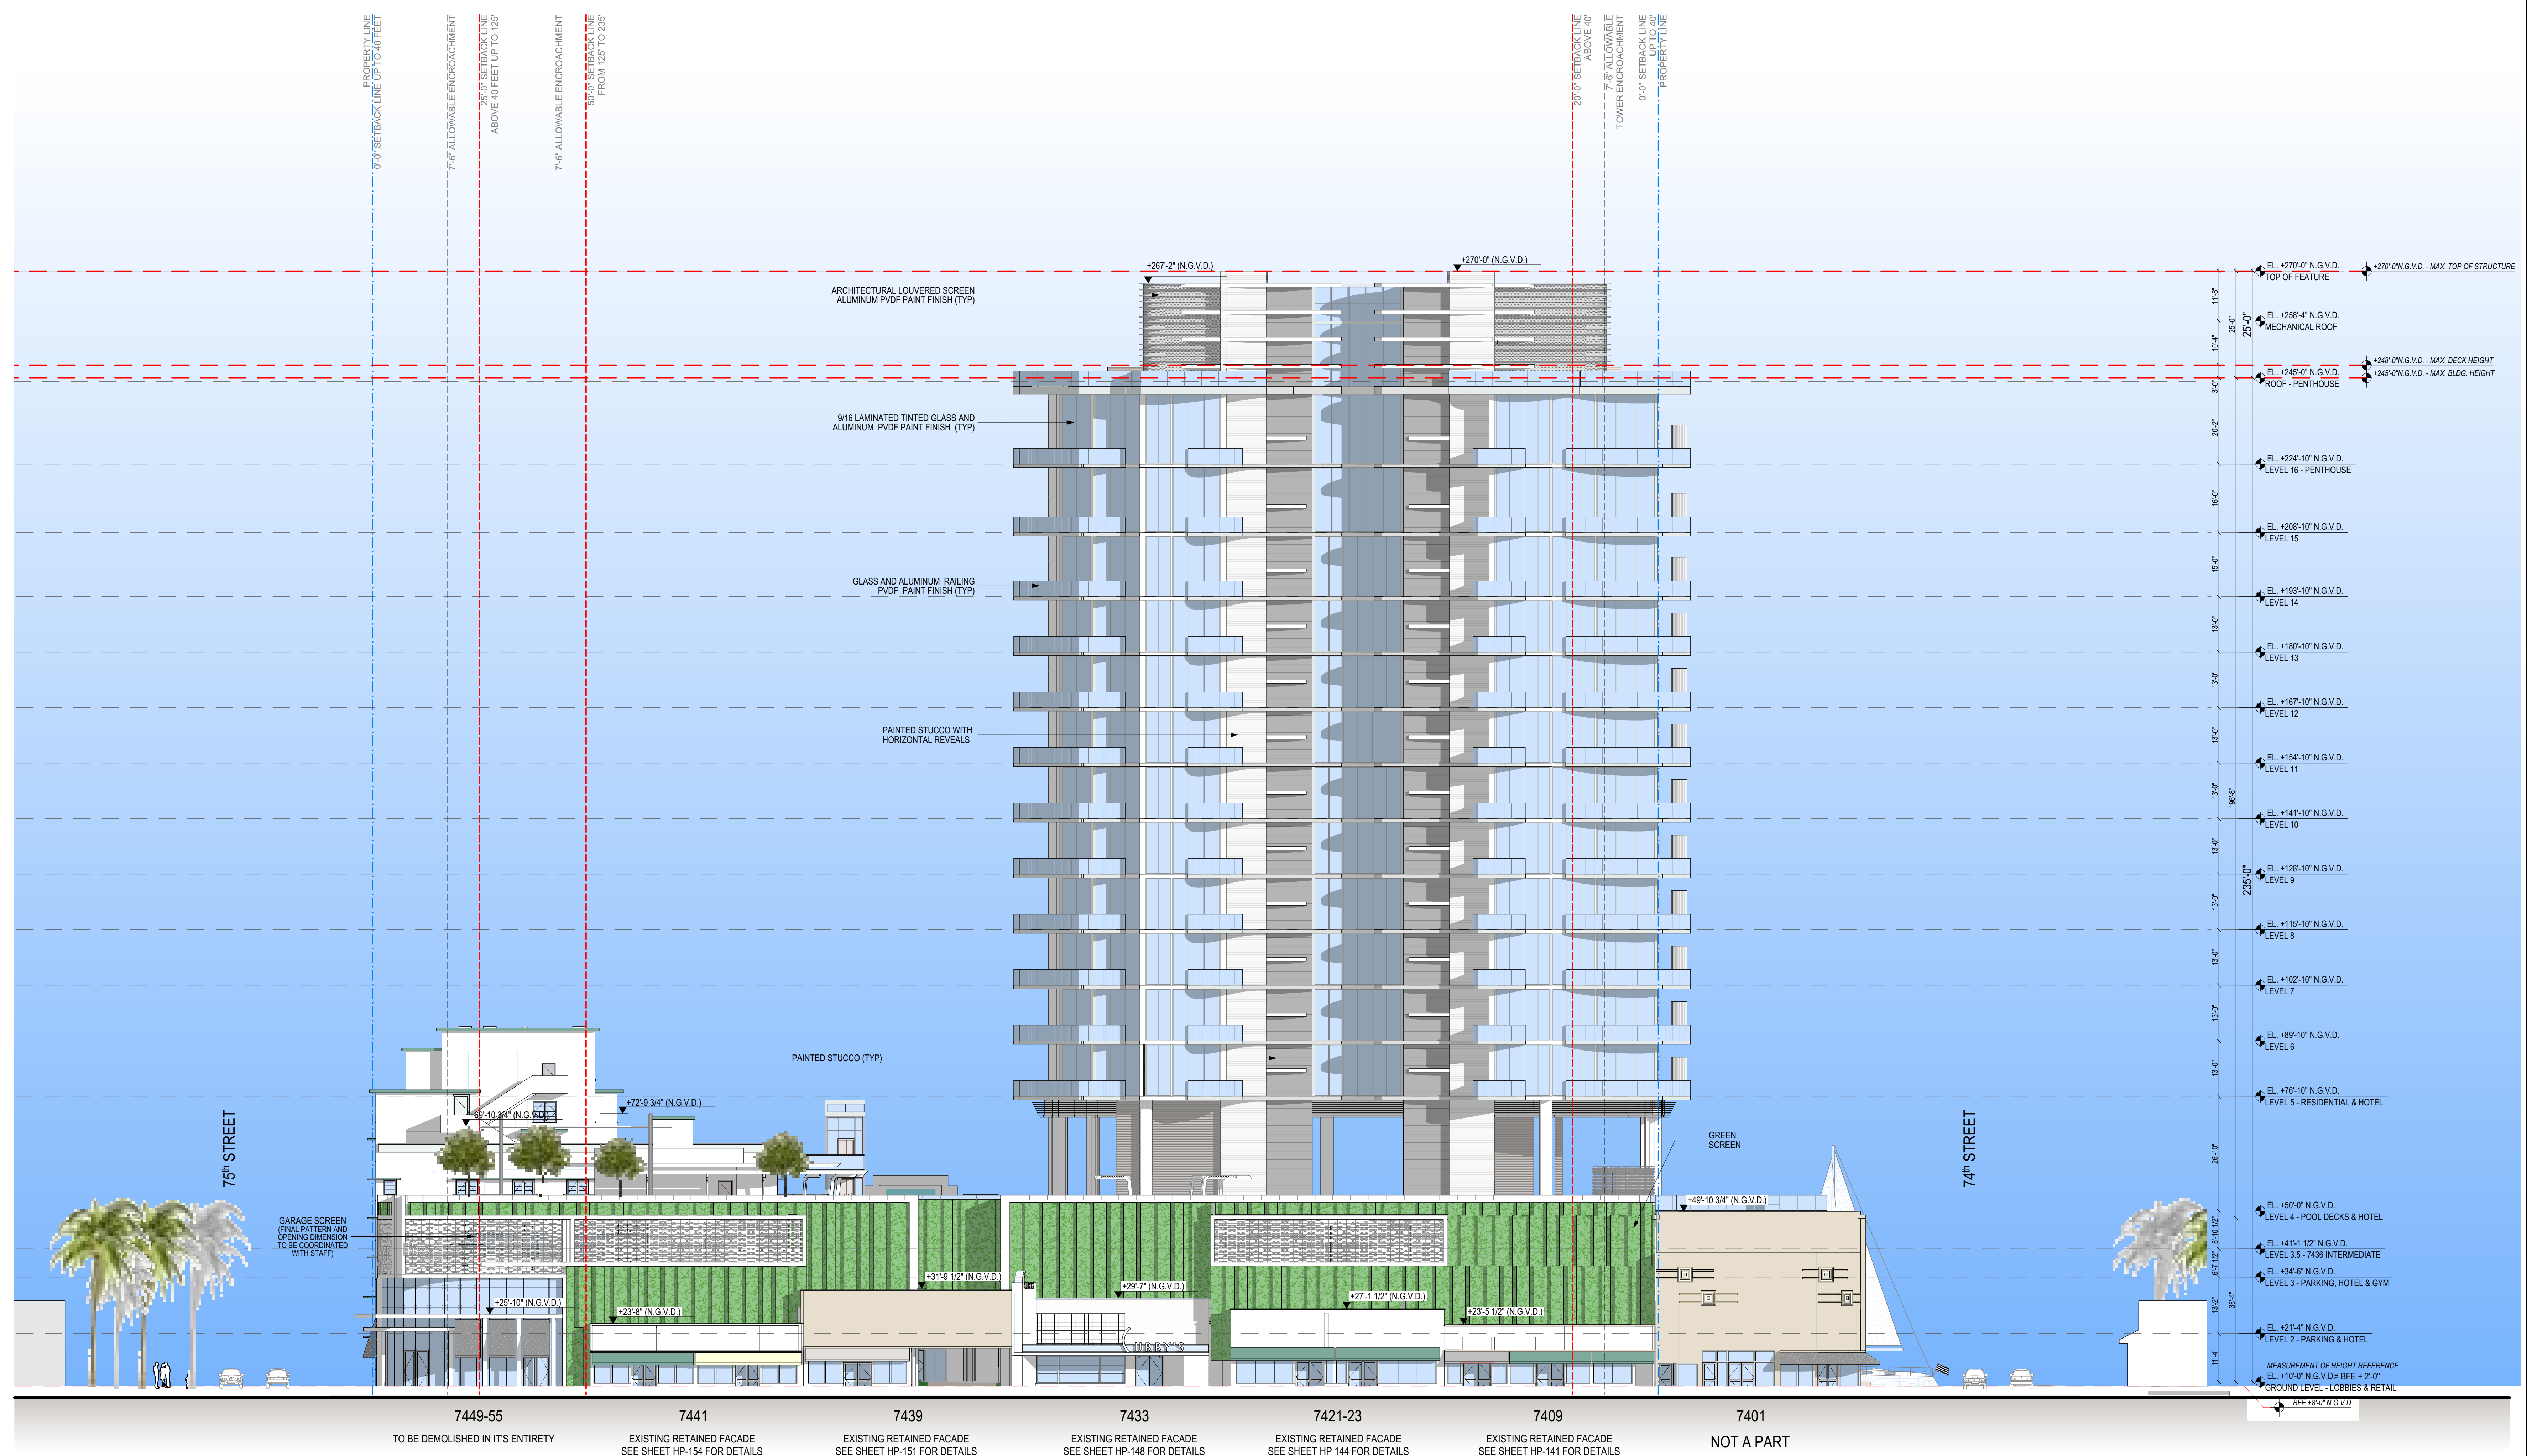

FOR REFERENCE ONLY

WEST ELEVATION
SCALE: 1/16" = 1'-0"