






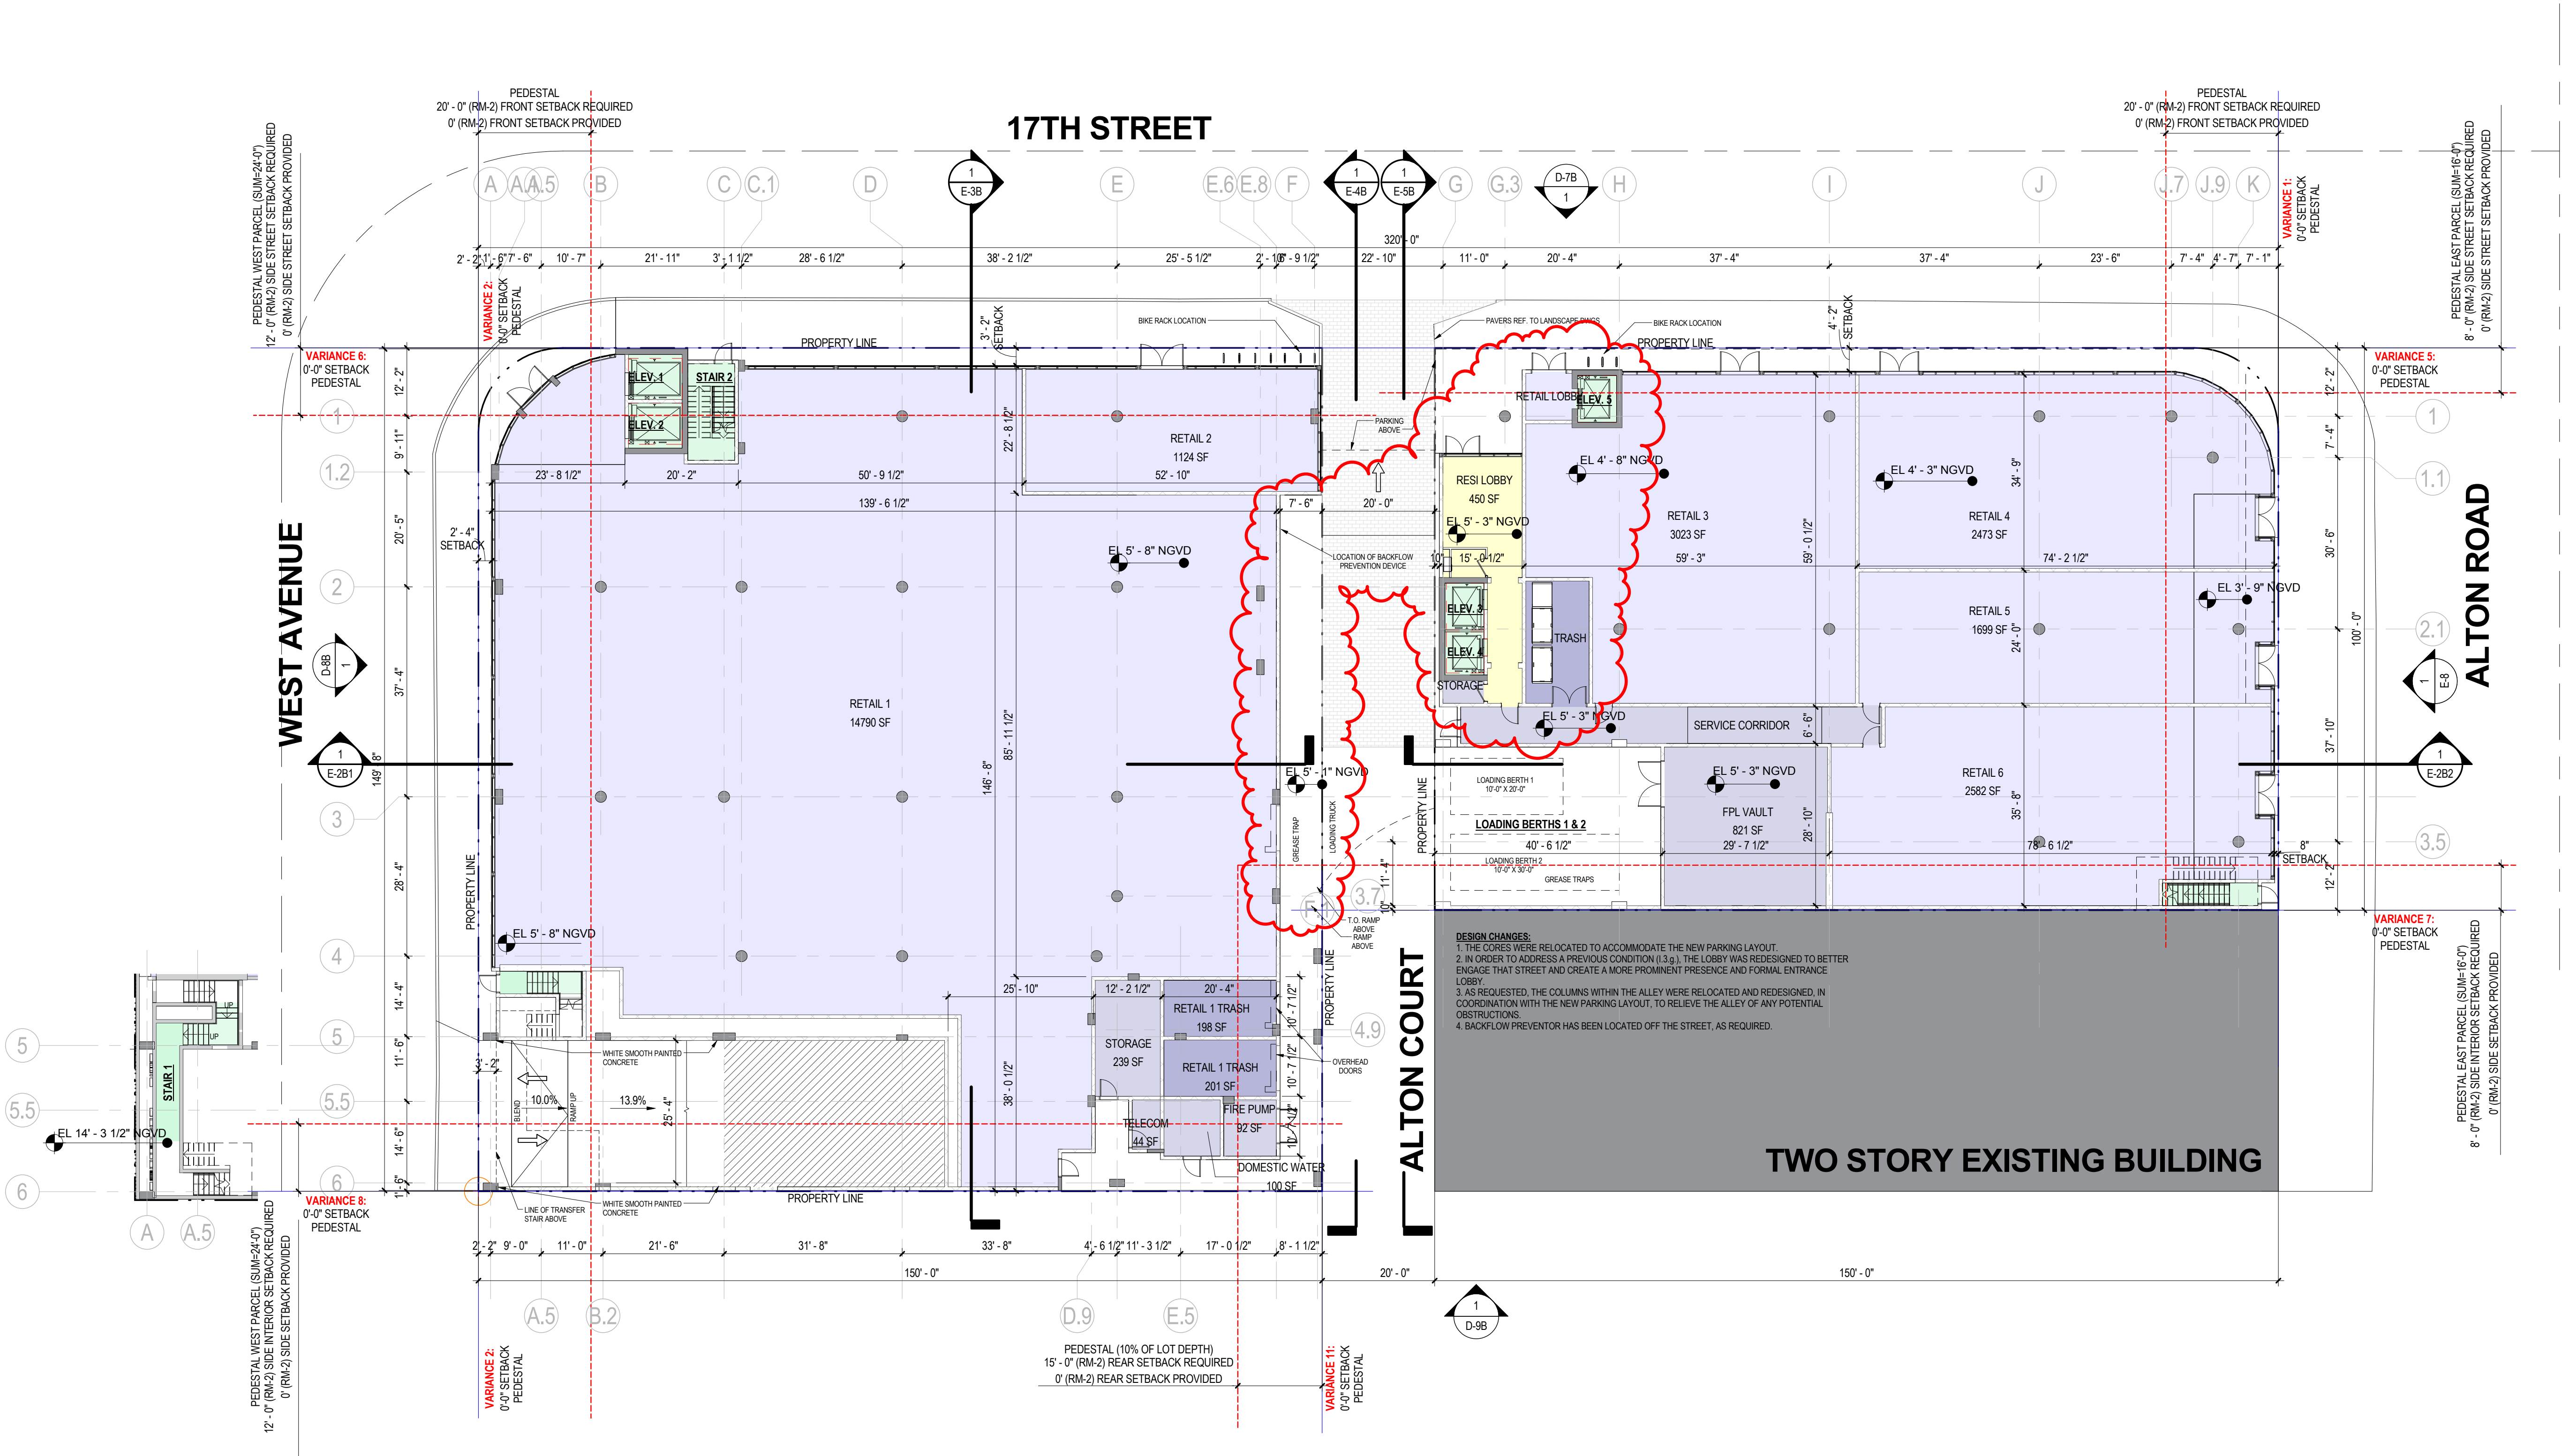


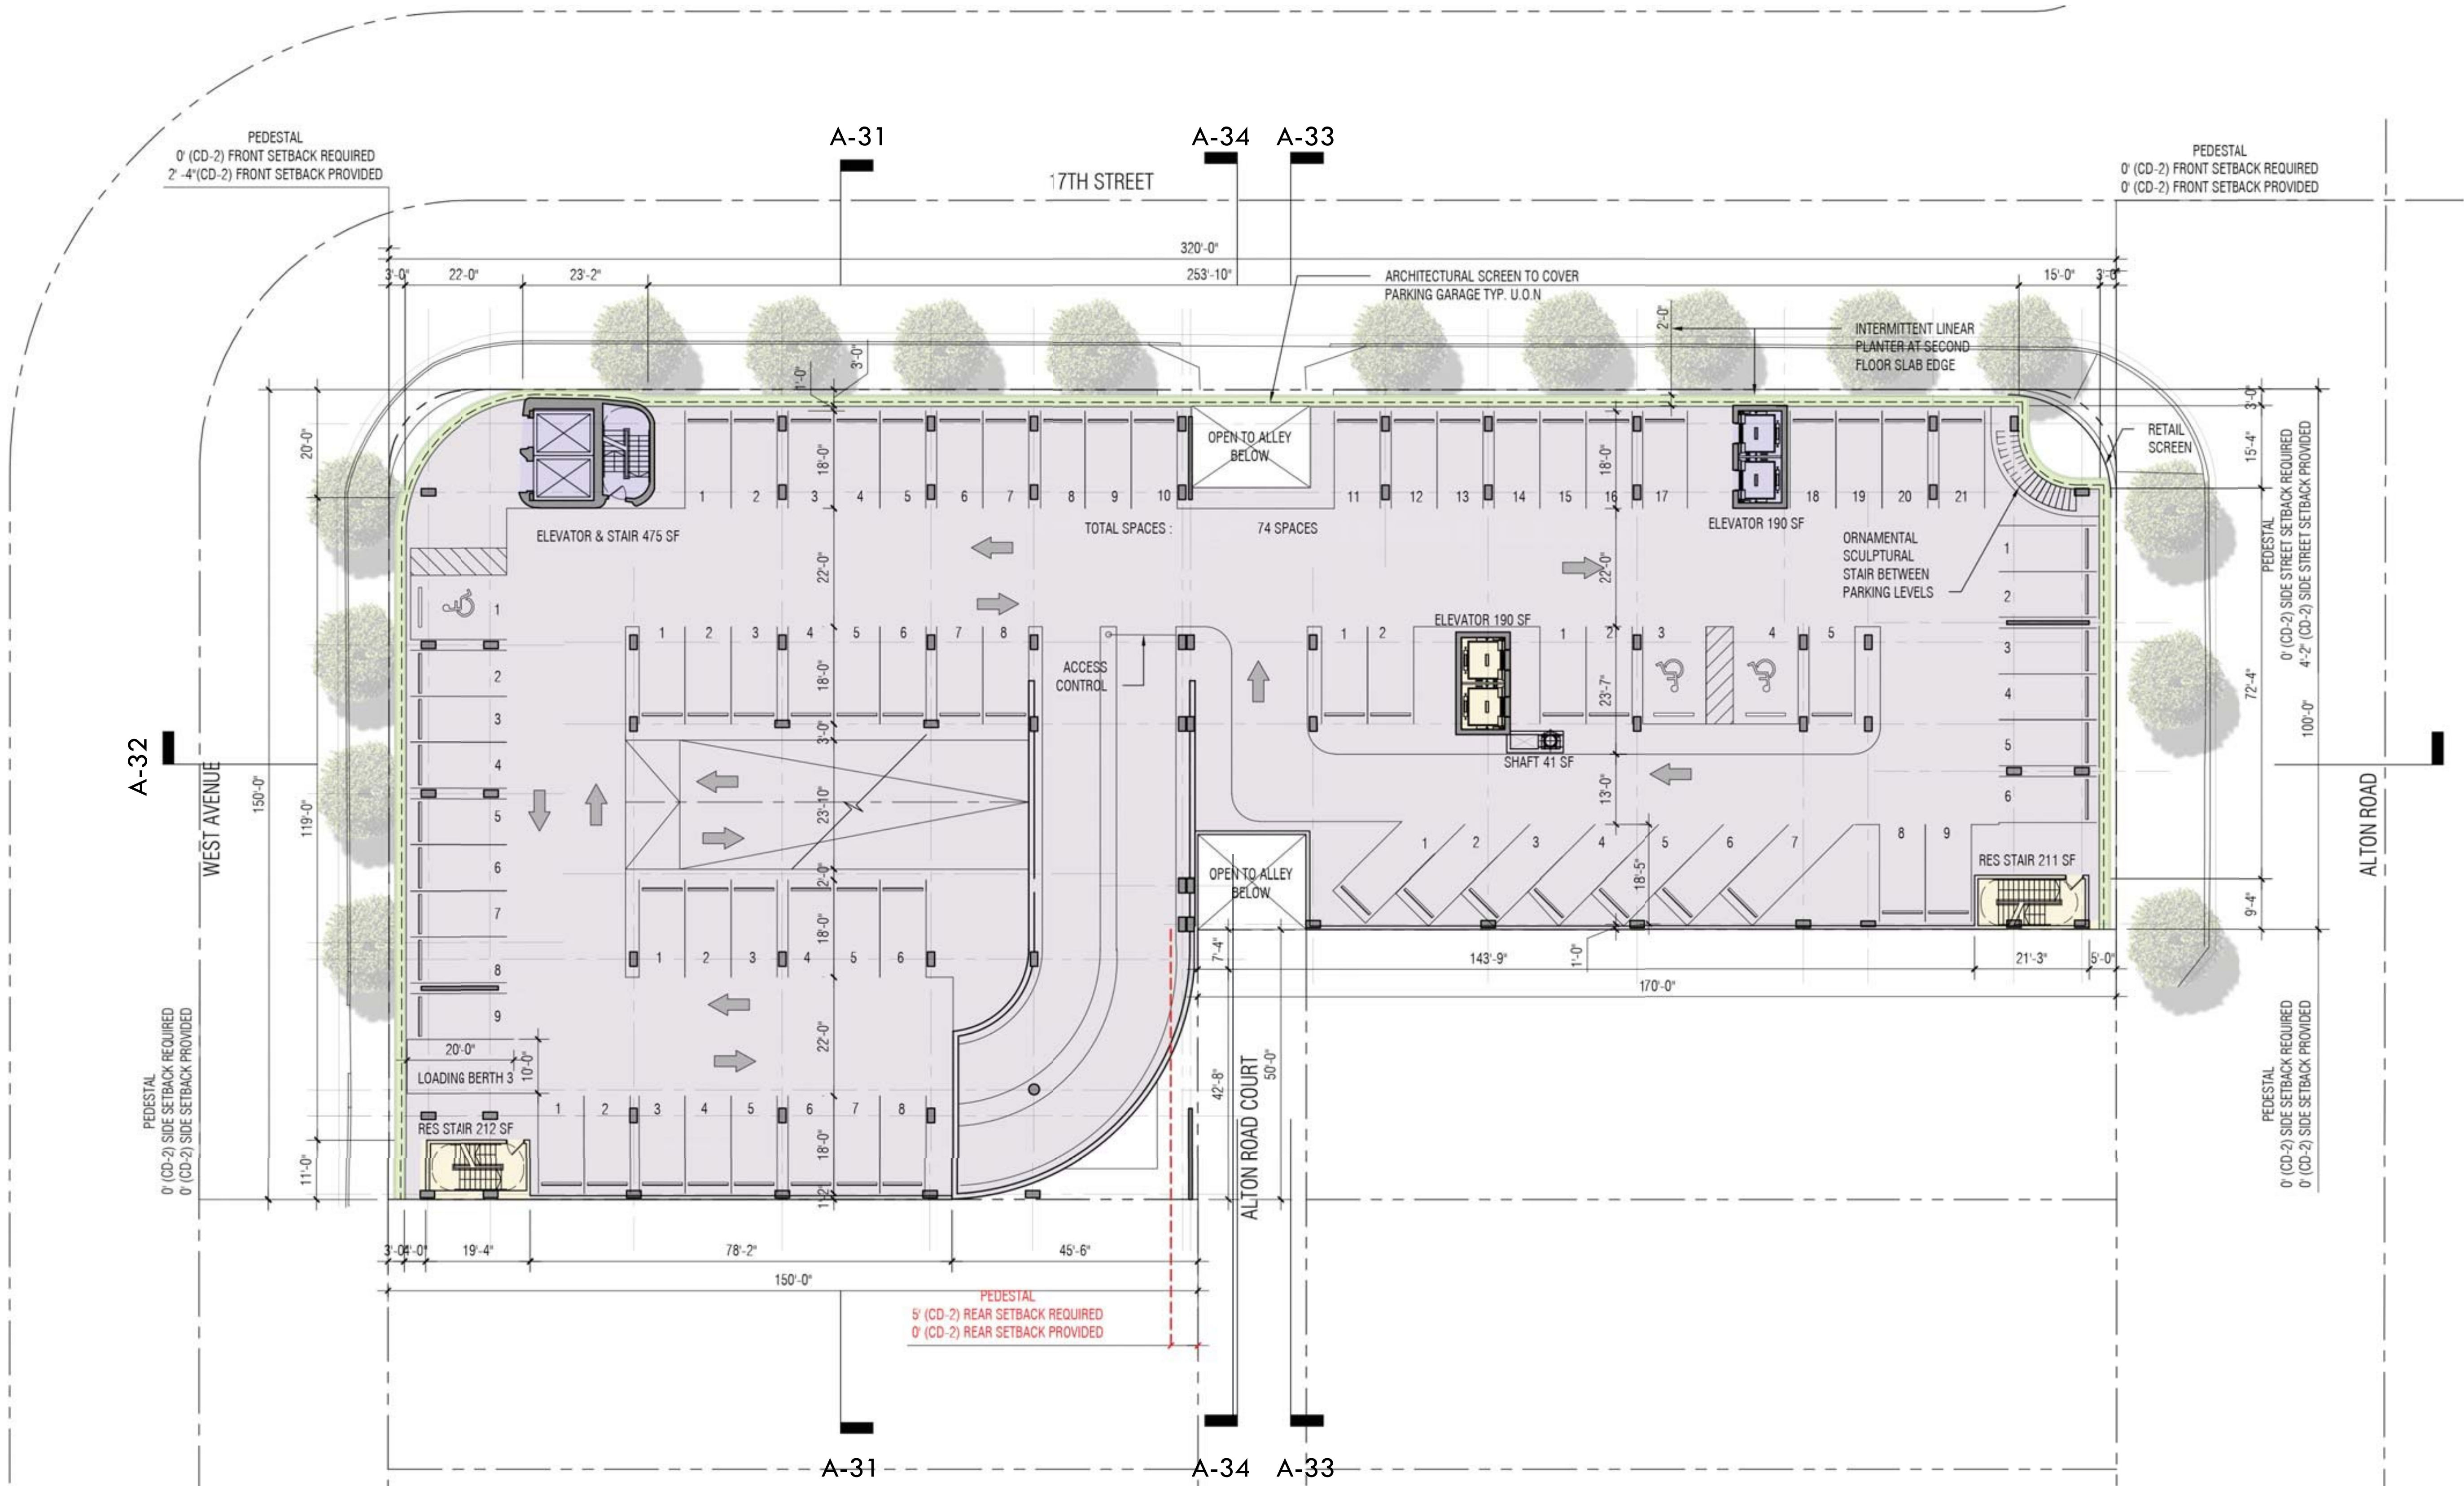


① LEVEL 02 - FLOOR PLAN
SCALE: 1/32" = 1'-0"

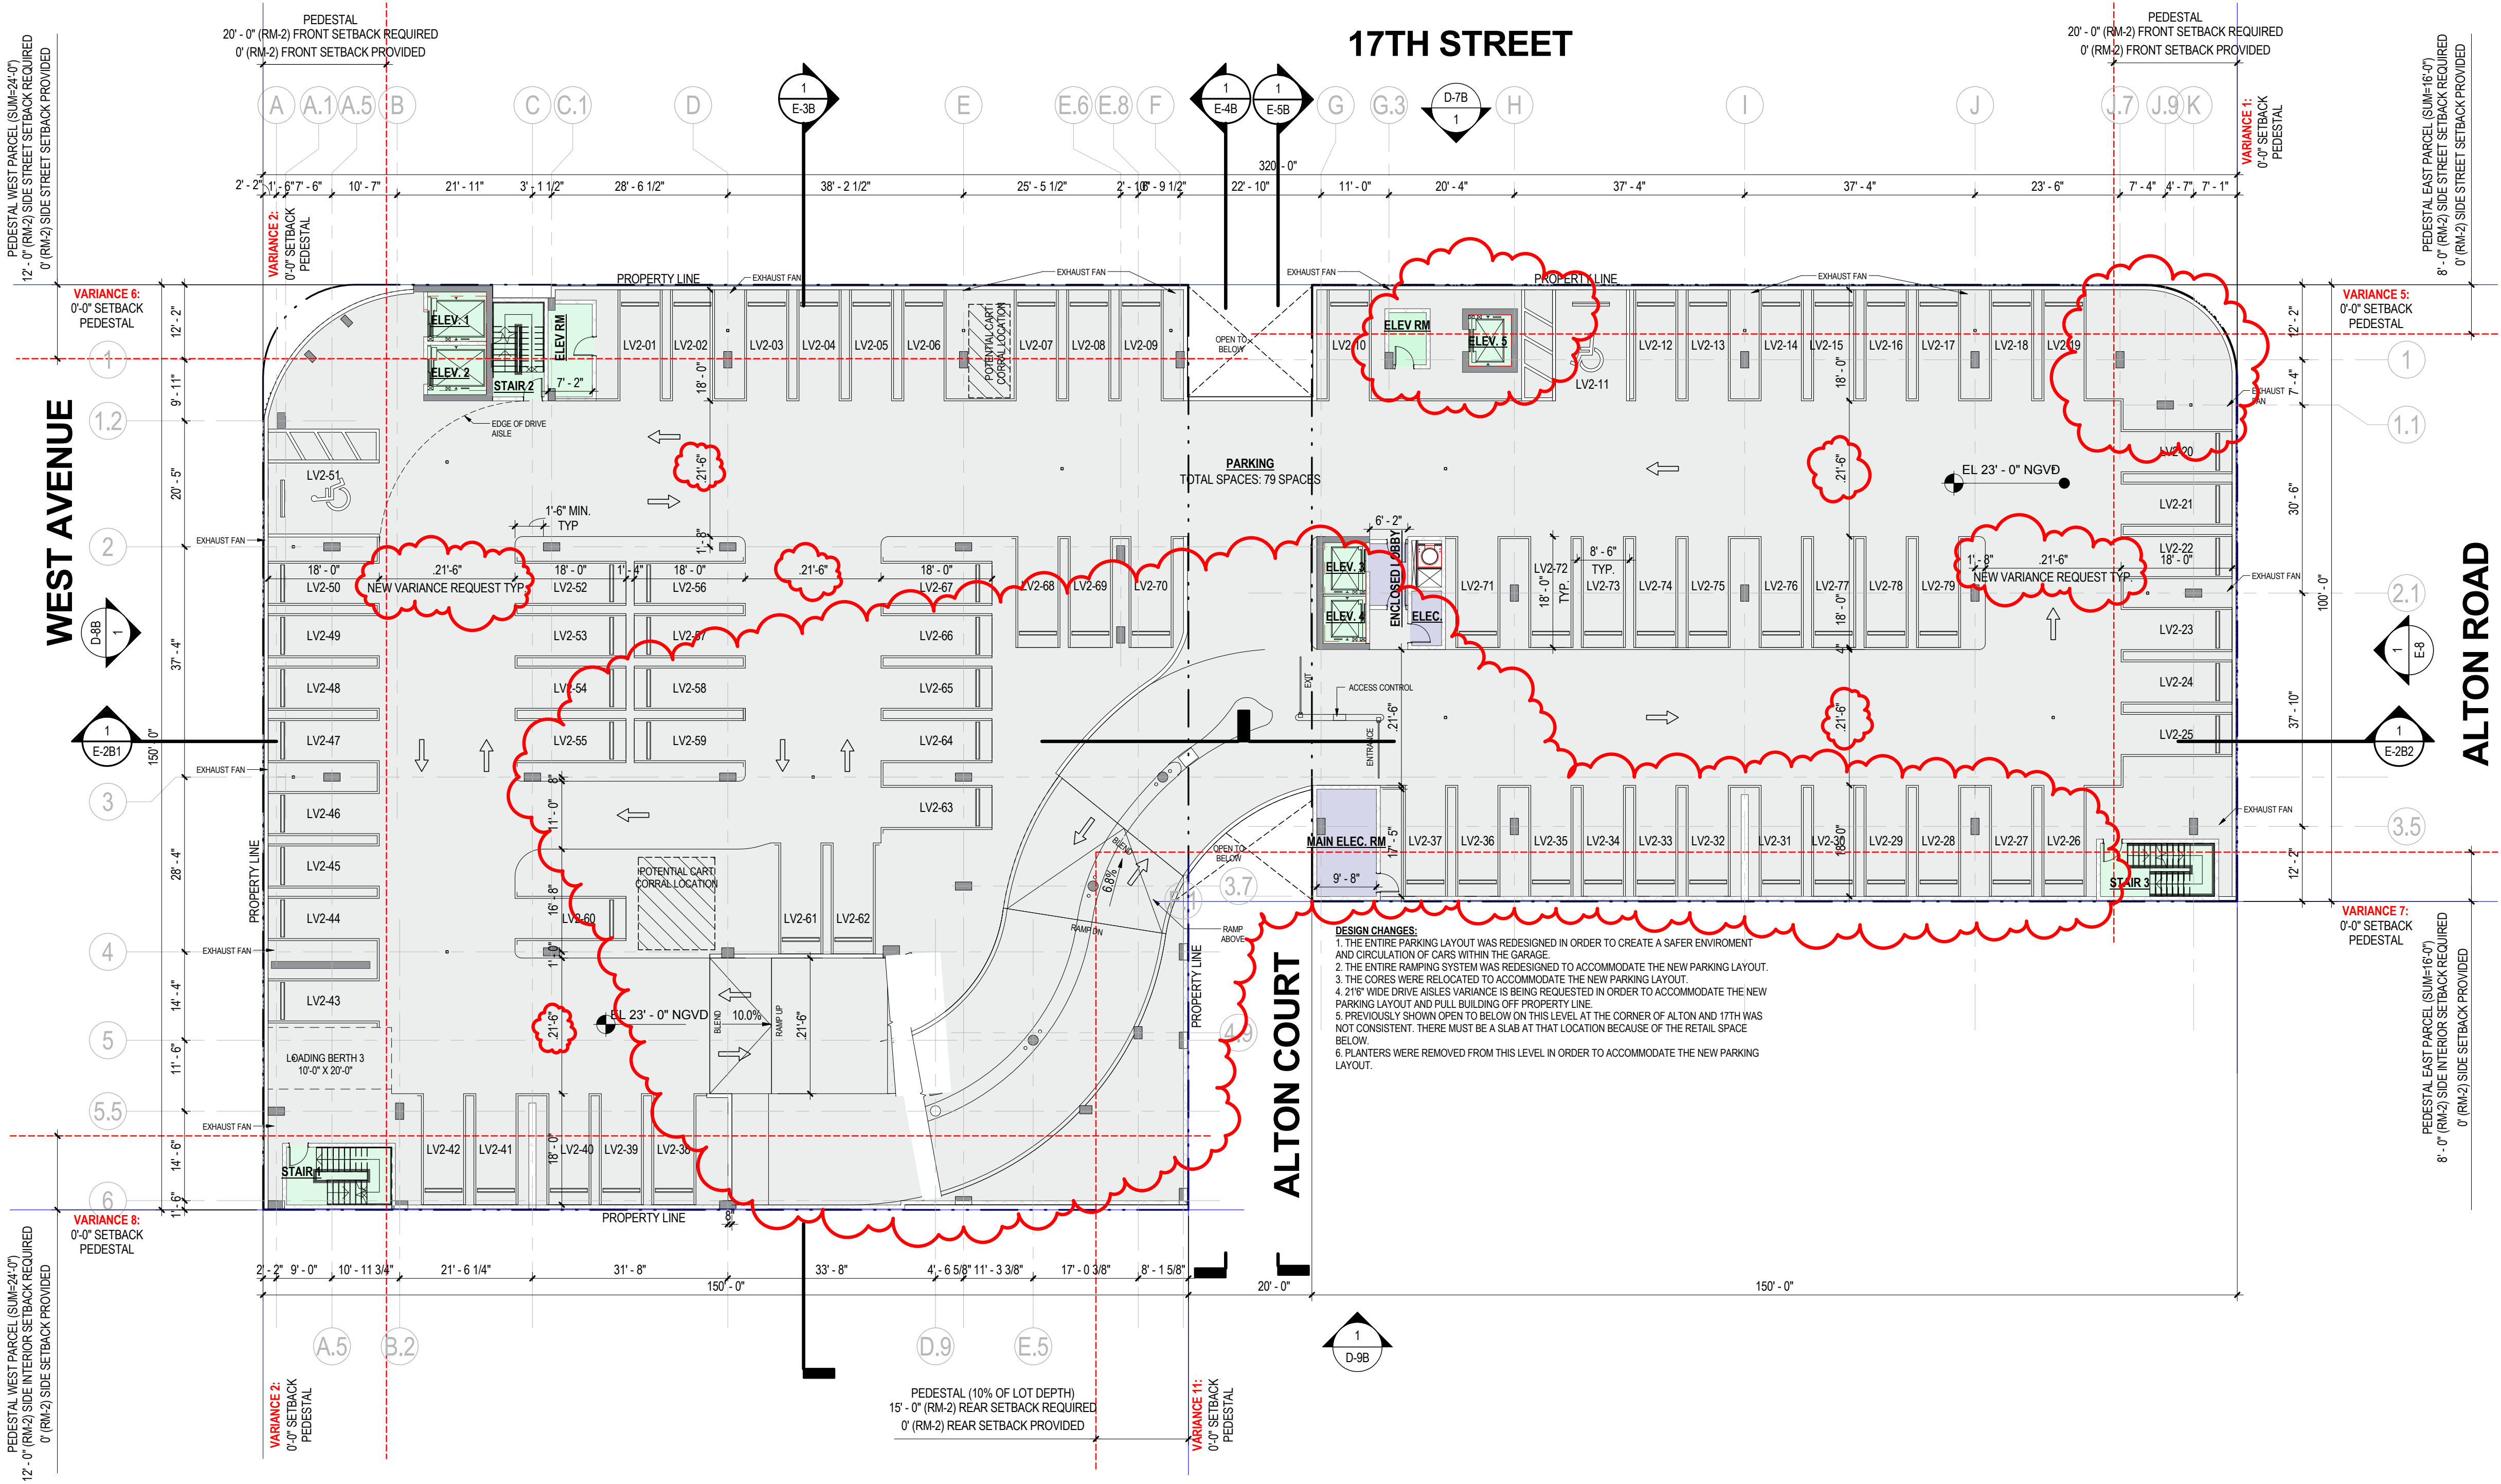


LEVEL 02 - FLOOR PLAN
SCALE: 1/32" = 1'-0"

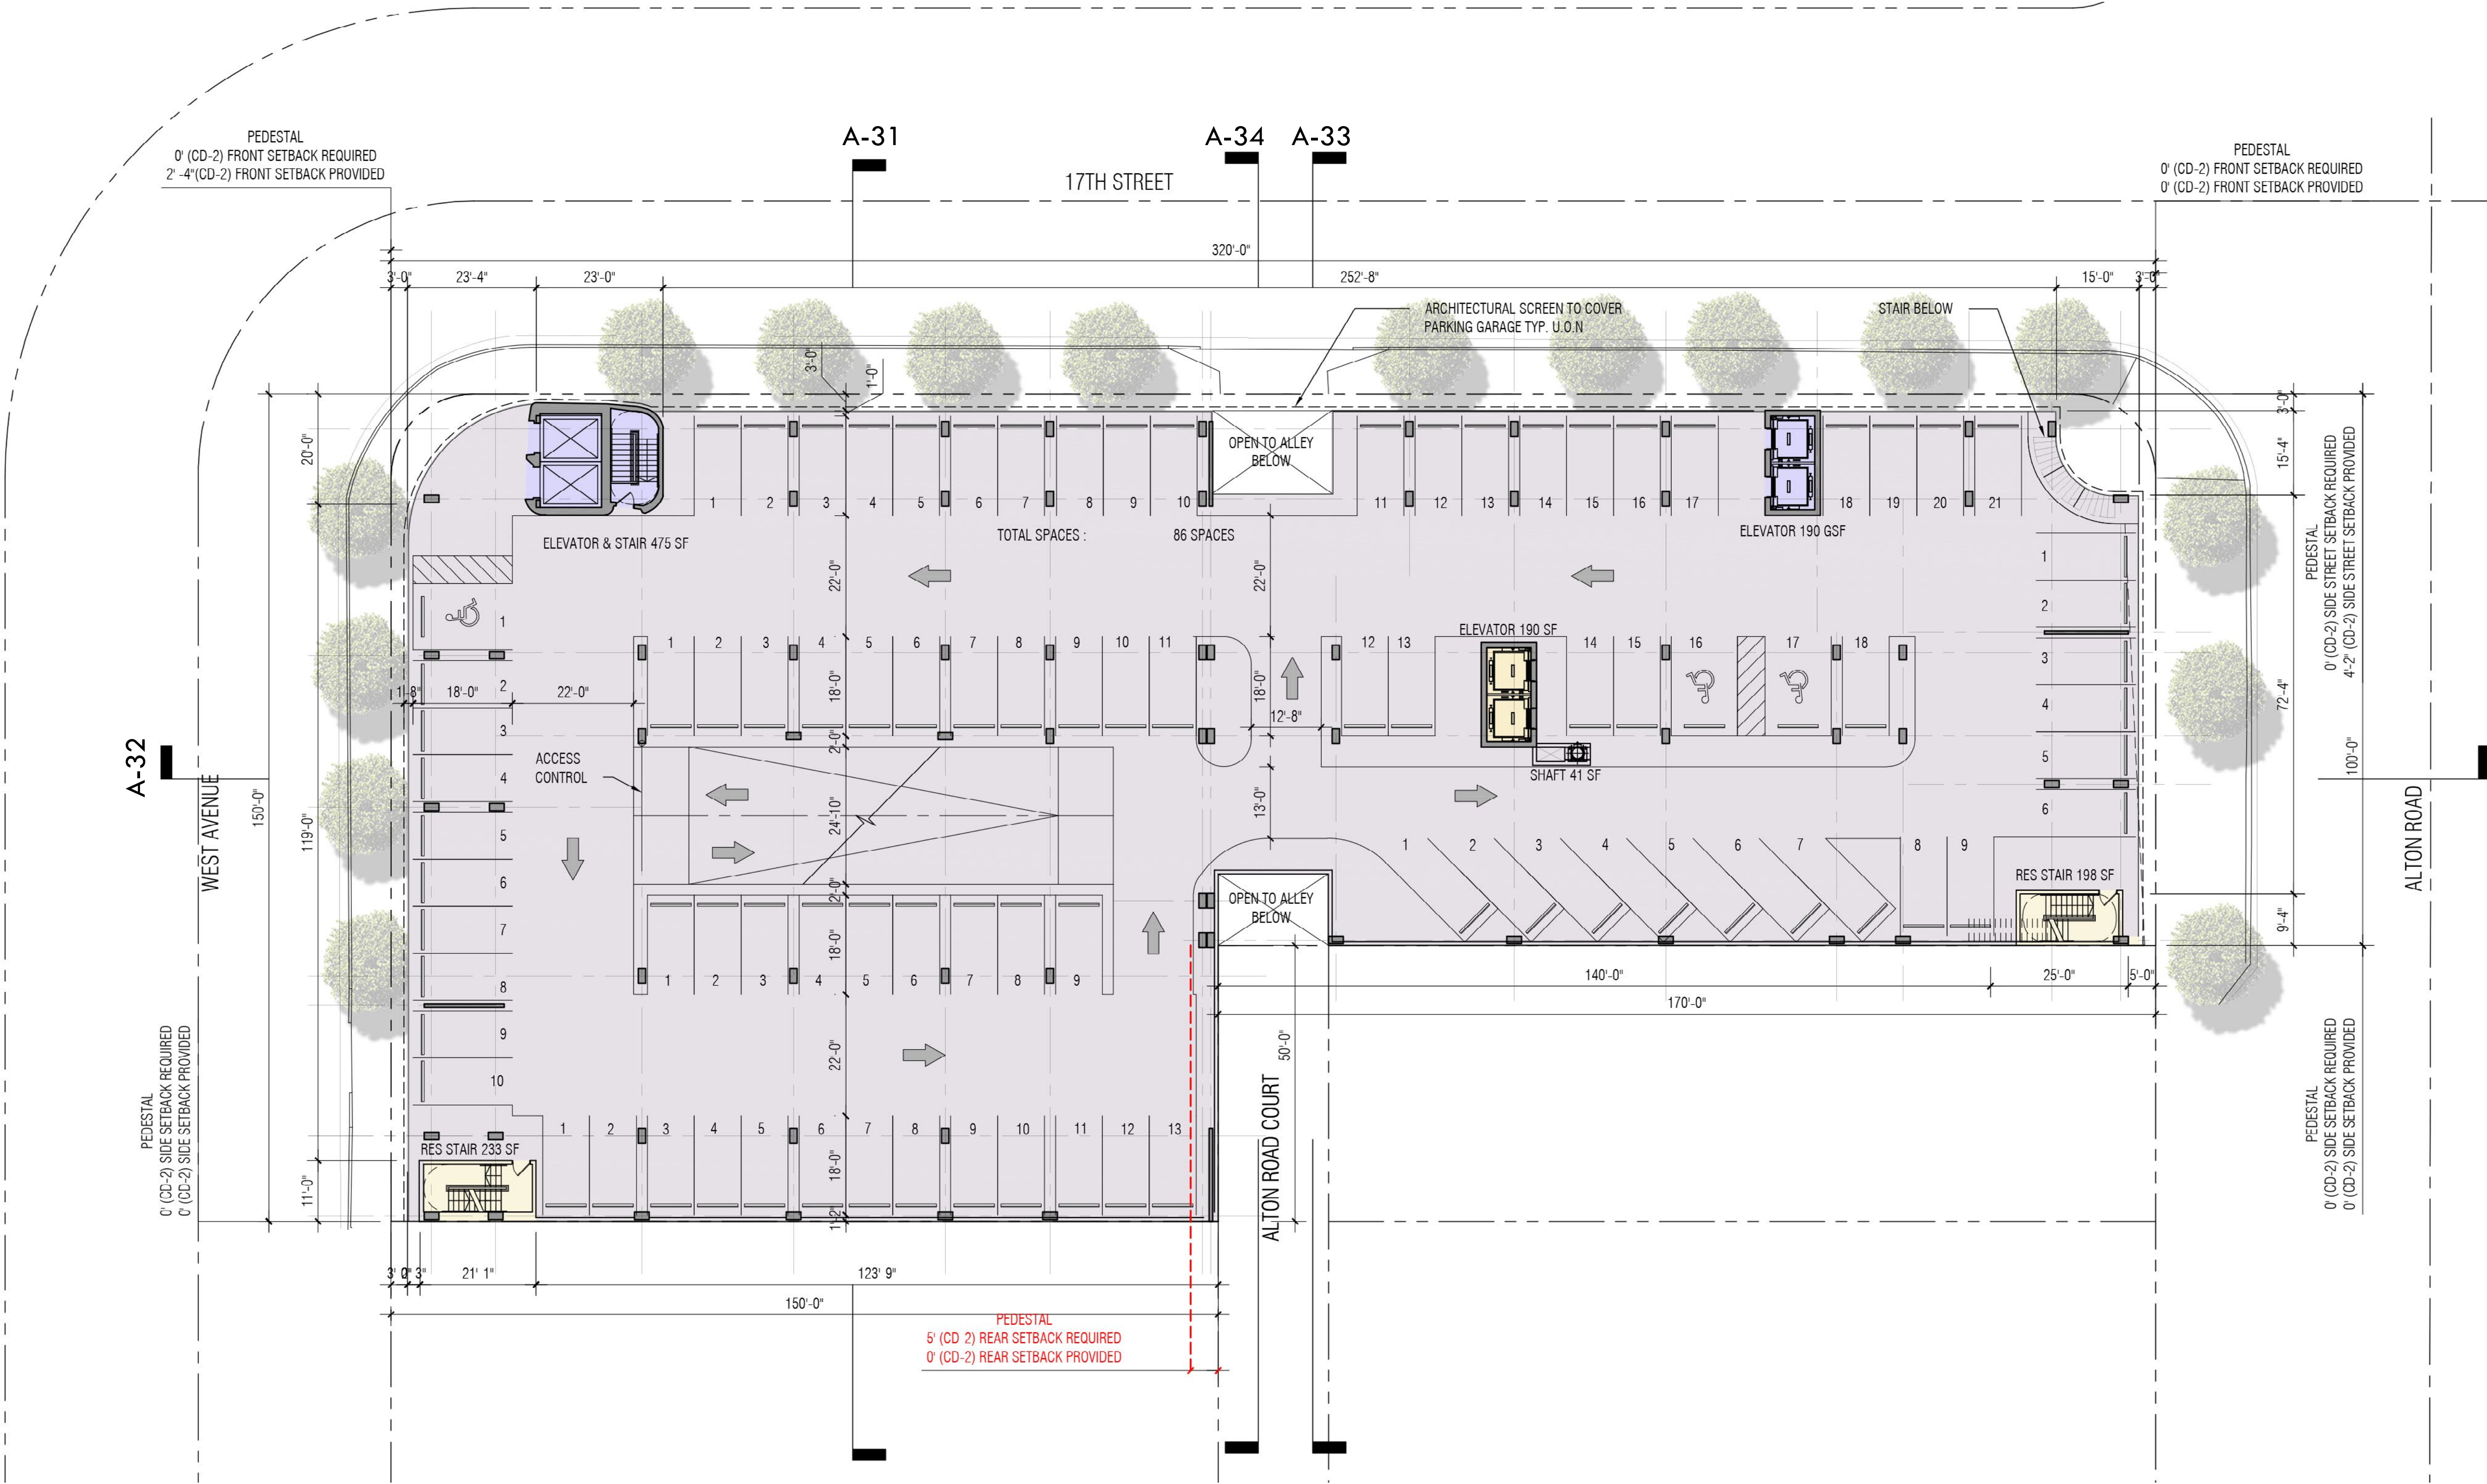


LEVEL 03 - FLOOR PLAN
SCALE: 1/32" = 1'-0"

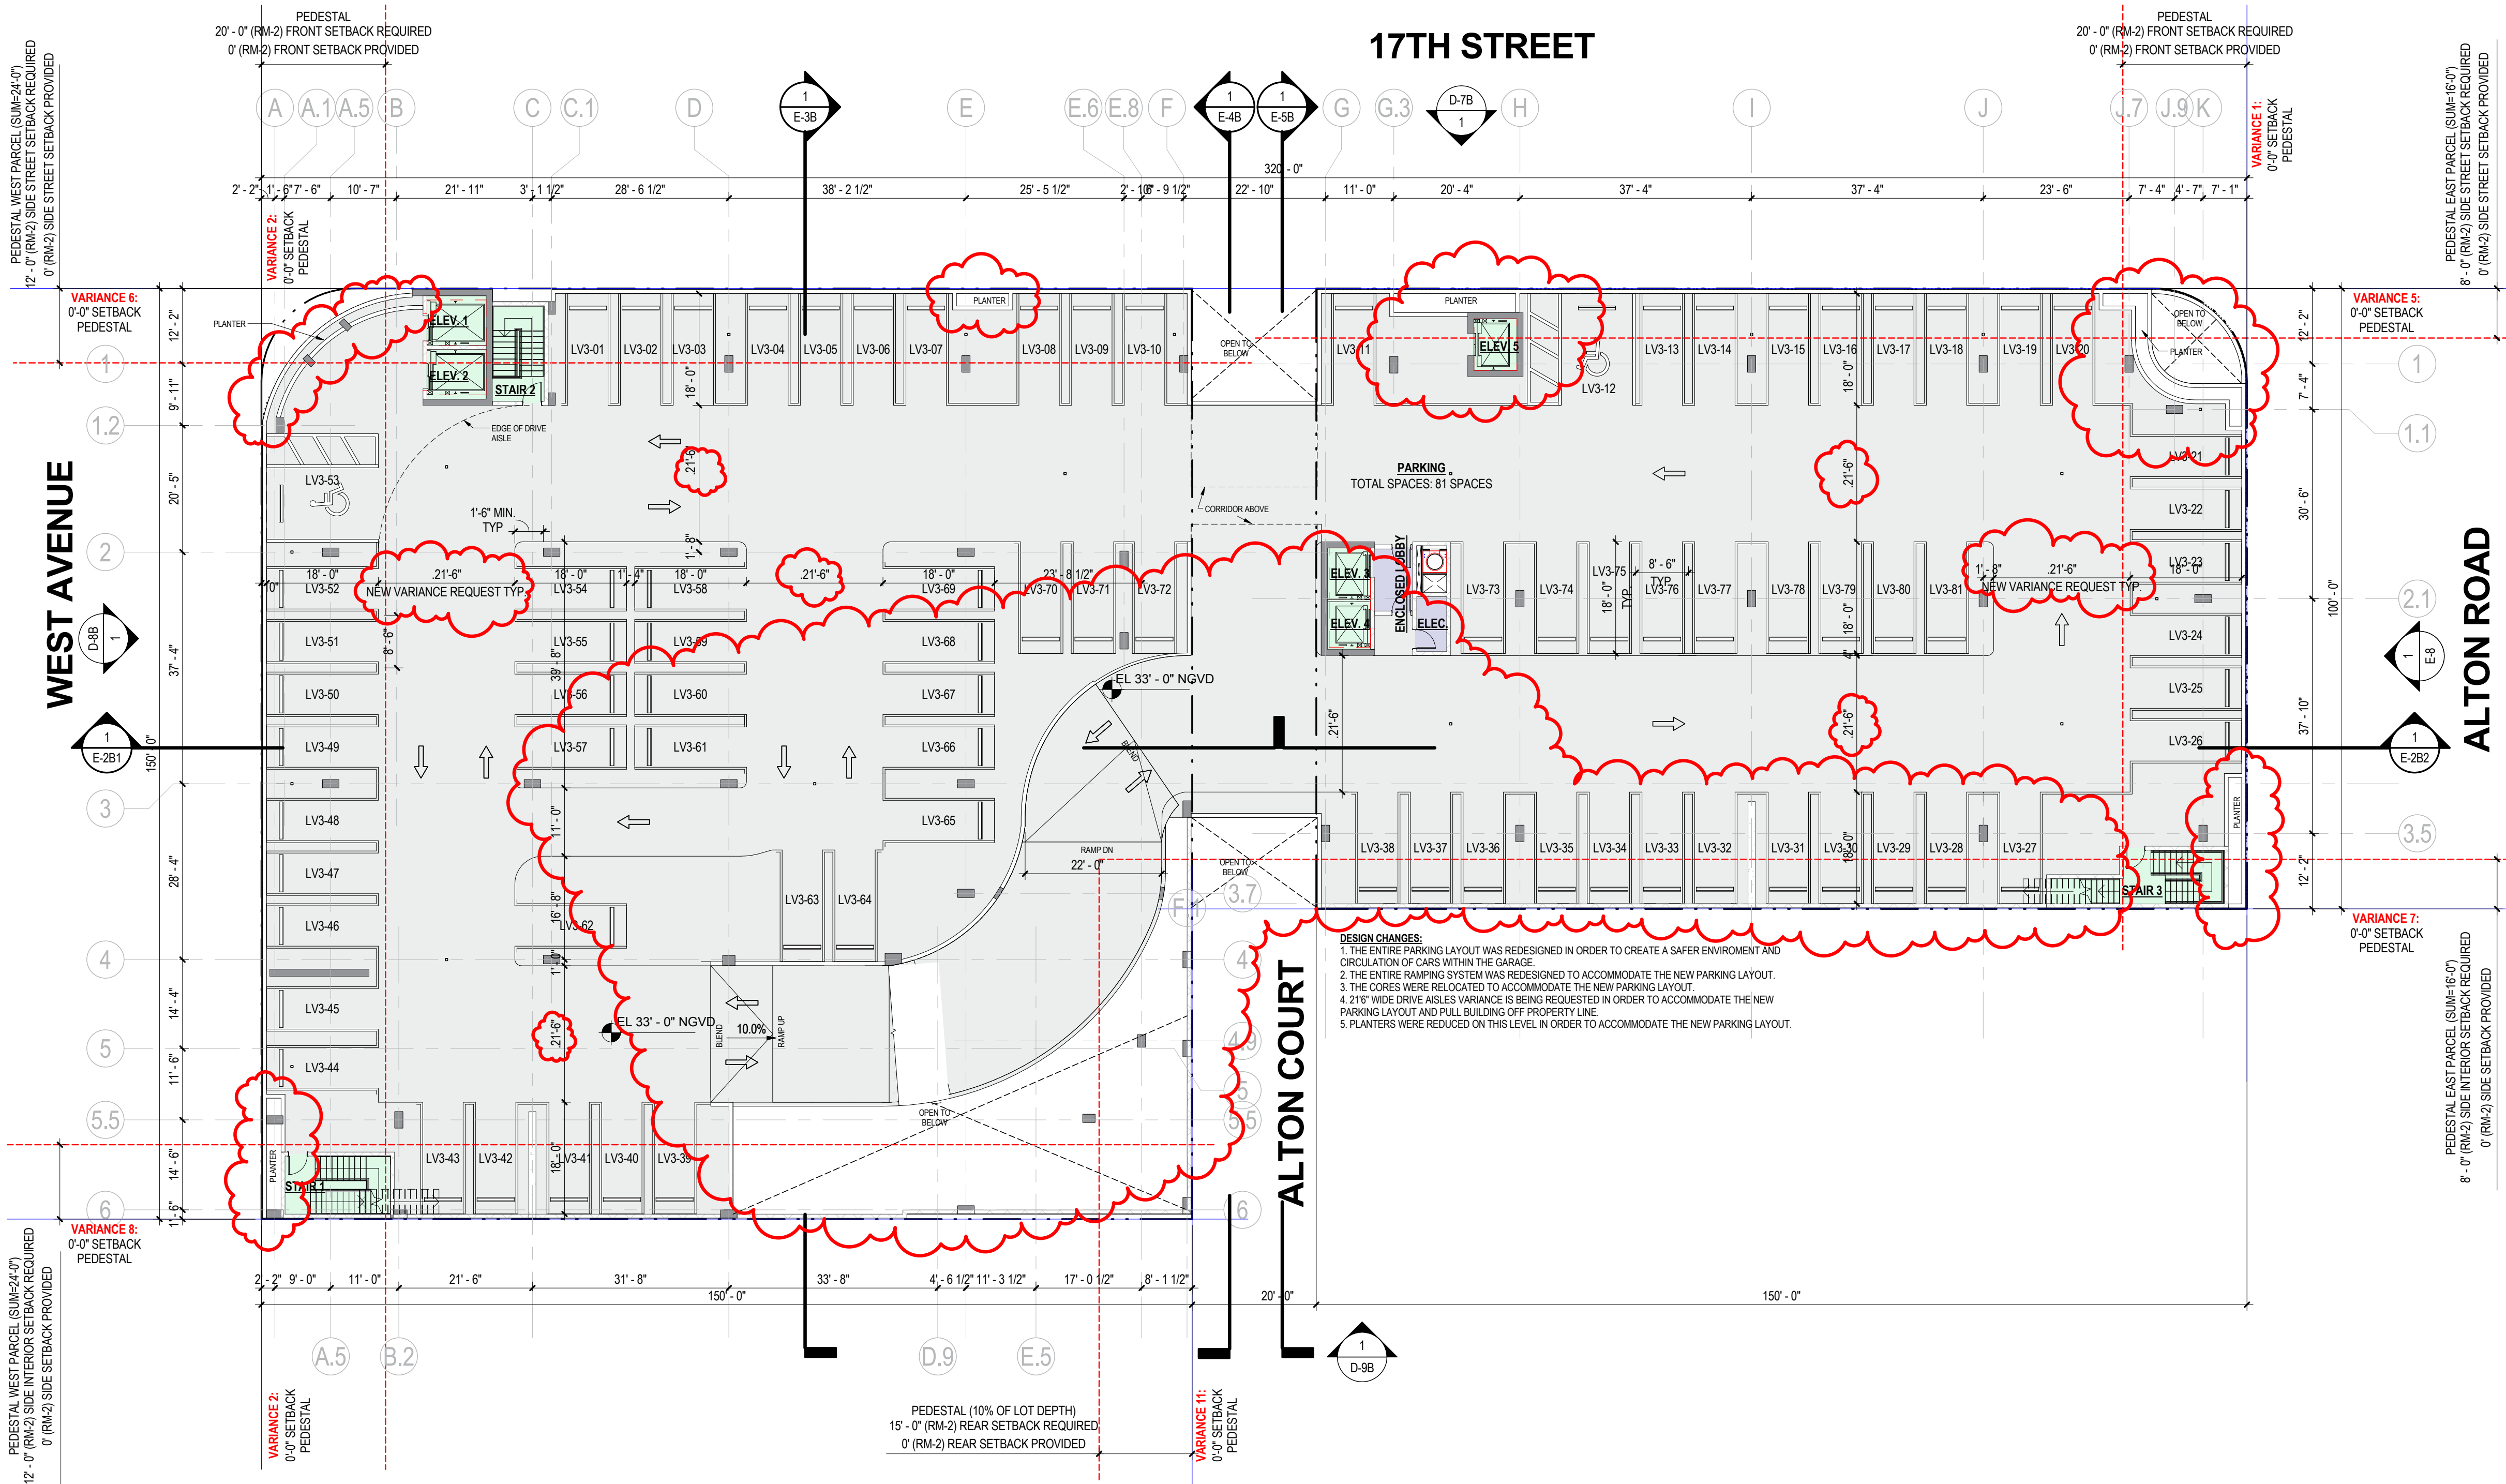


① LEVEL 03 - FLOOR PLAN
SCALE: 1/32" = 1'-0"

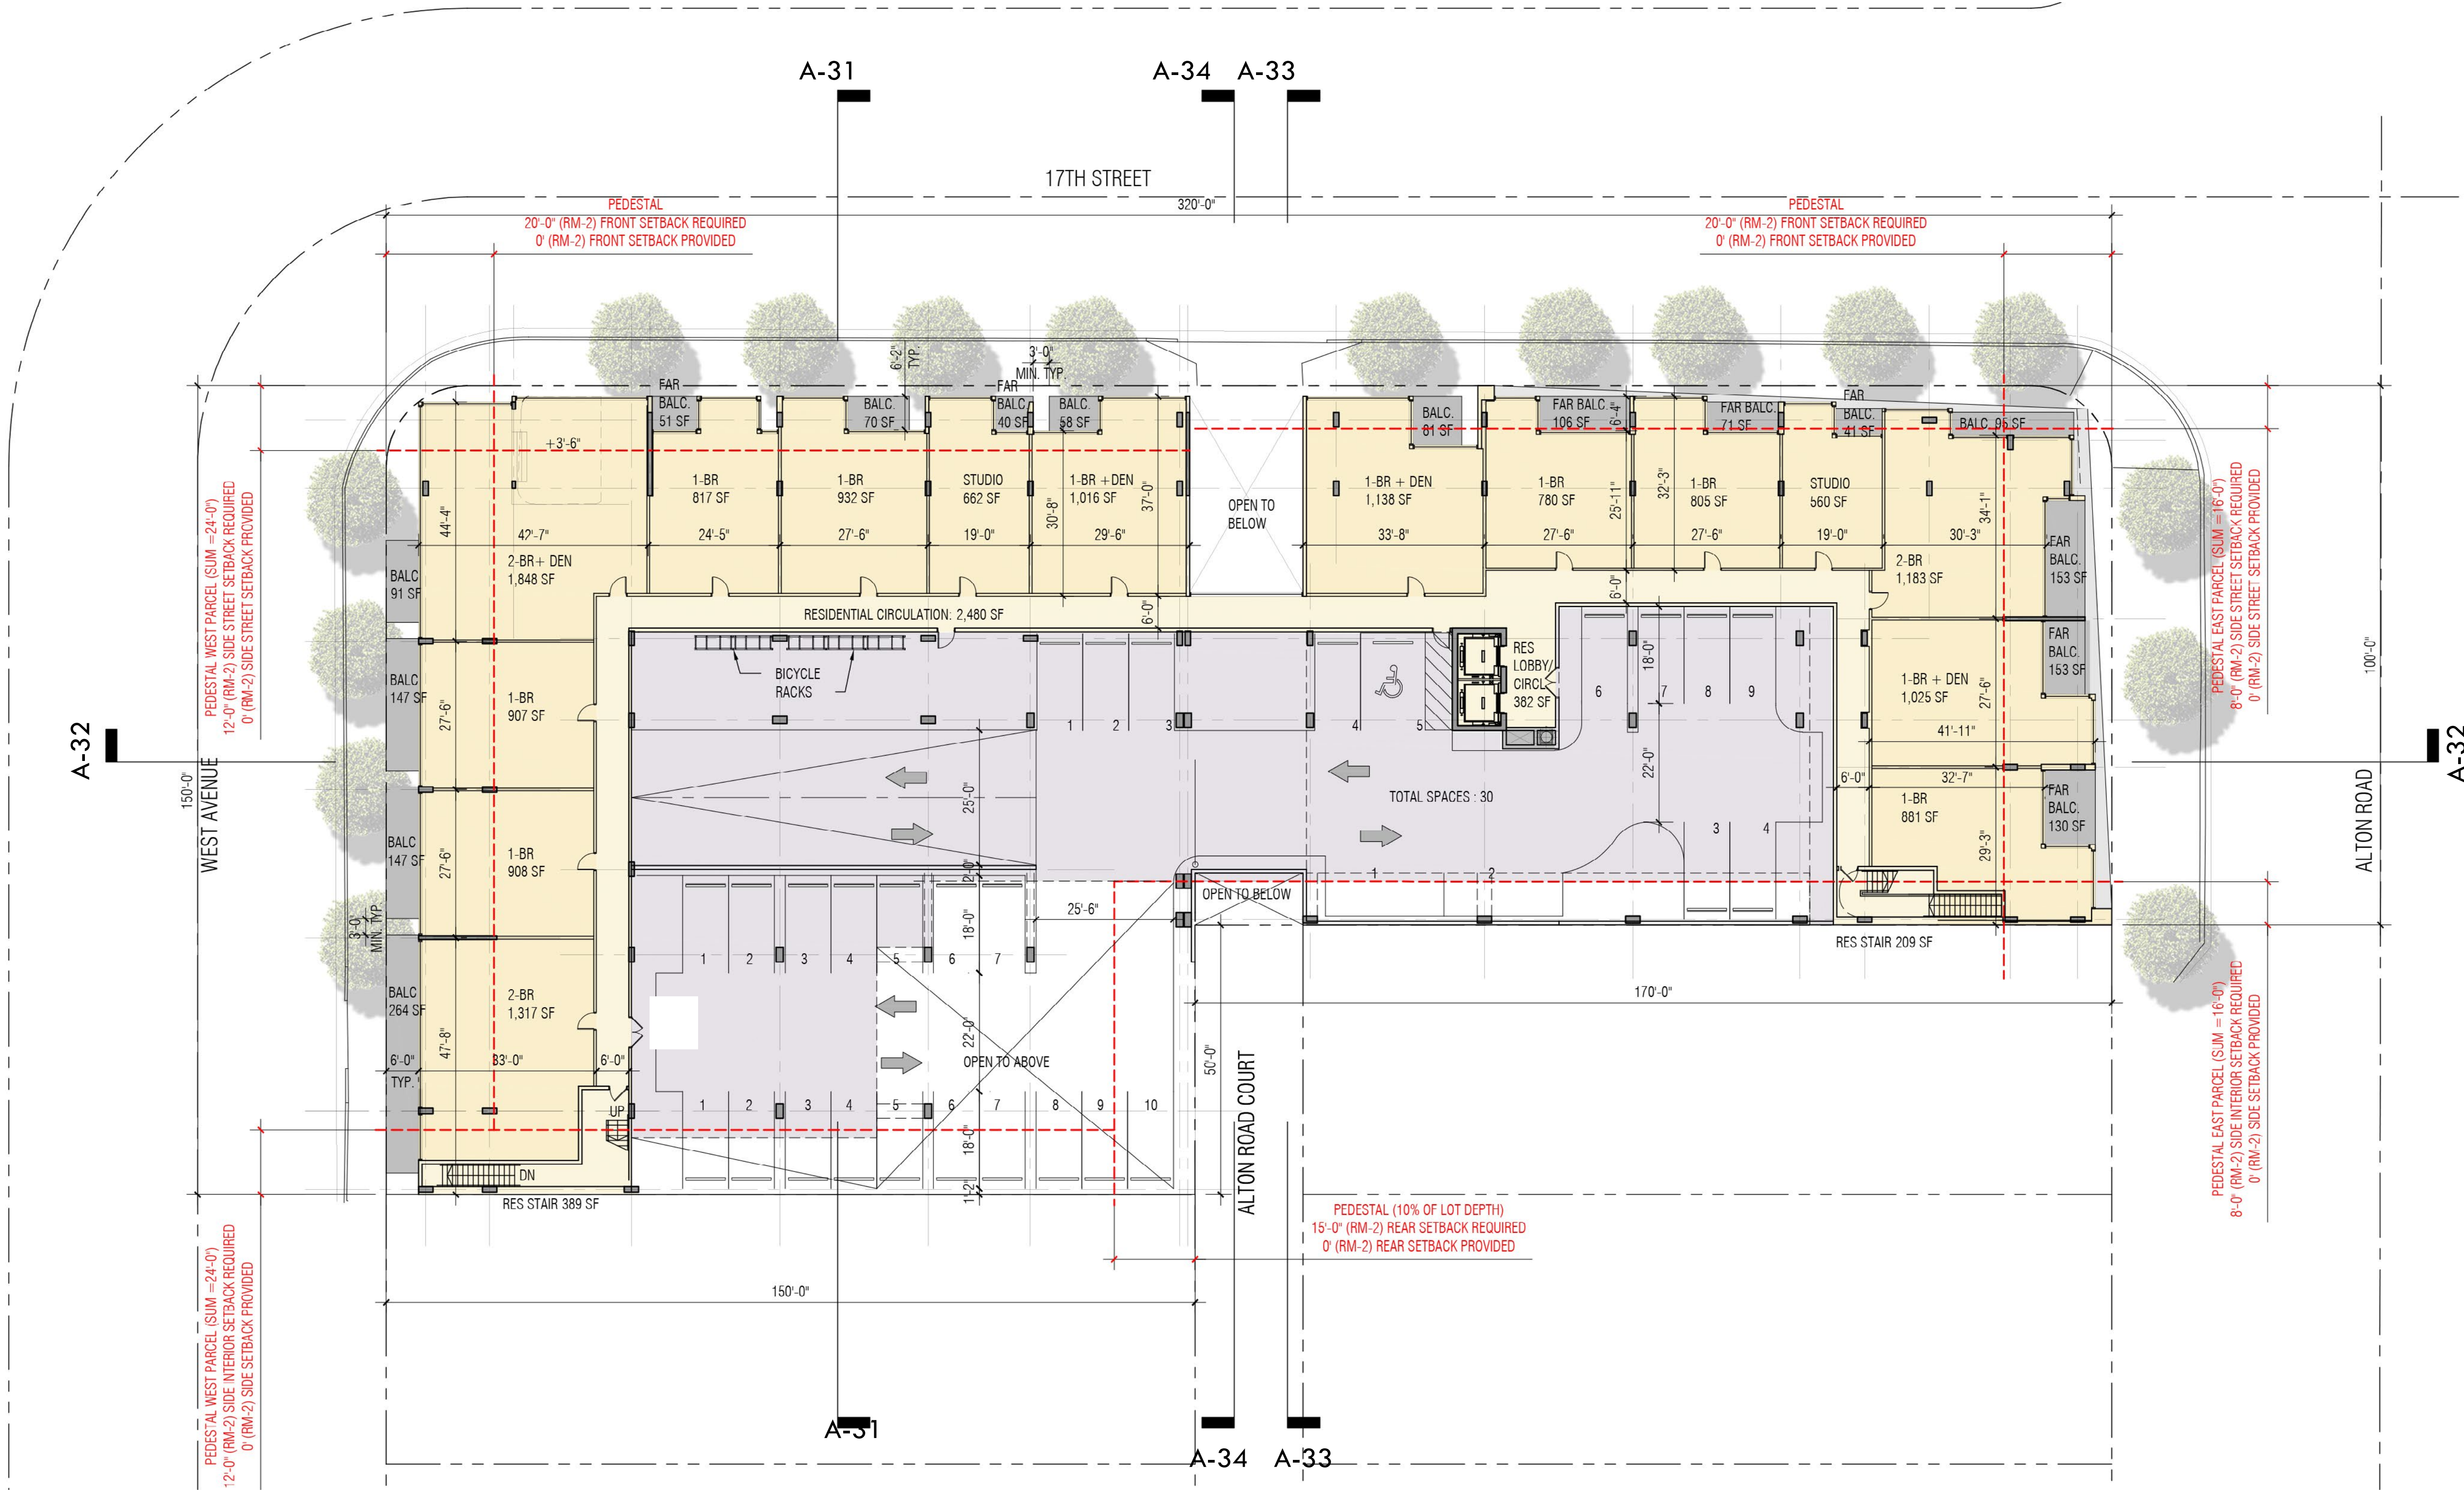


① LEVEL 04 - FLOOR PLAN
SCALE: 1/32" = 1'-0"

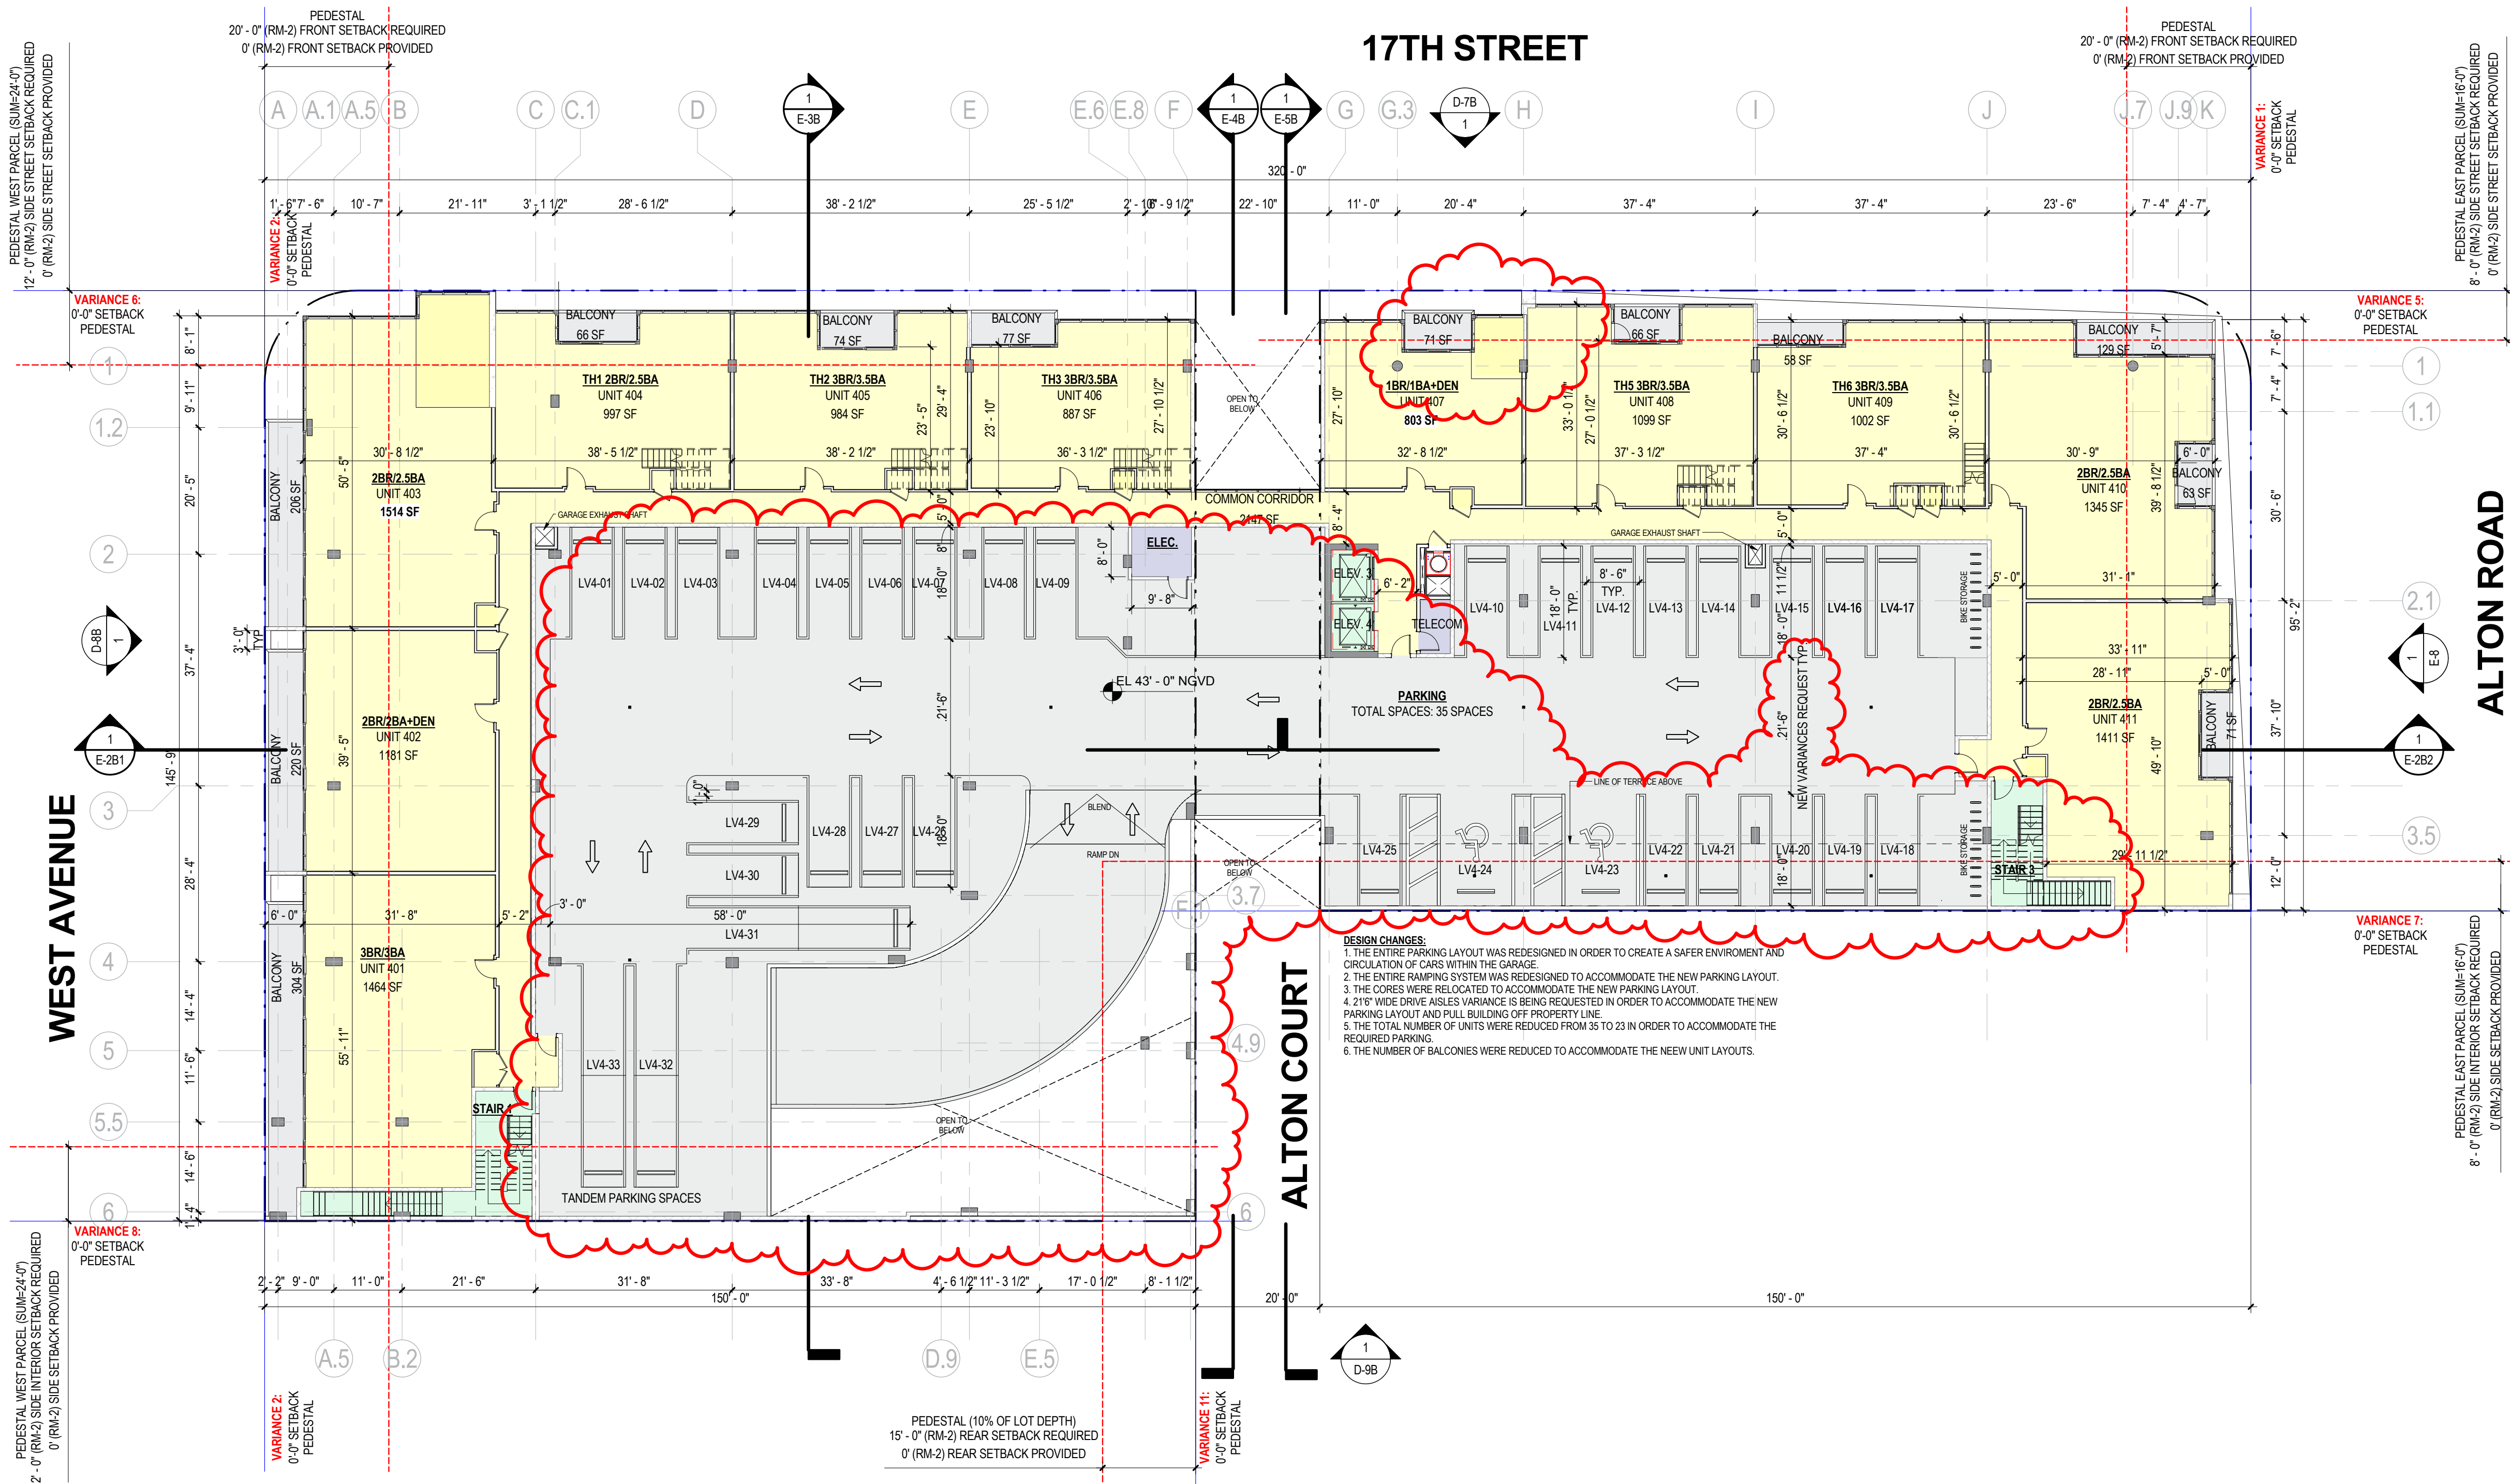


① LEVEL 04 - FLOOR PLAN
SCALE: 1/32" = 1'-0"

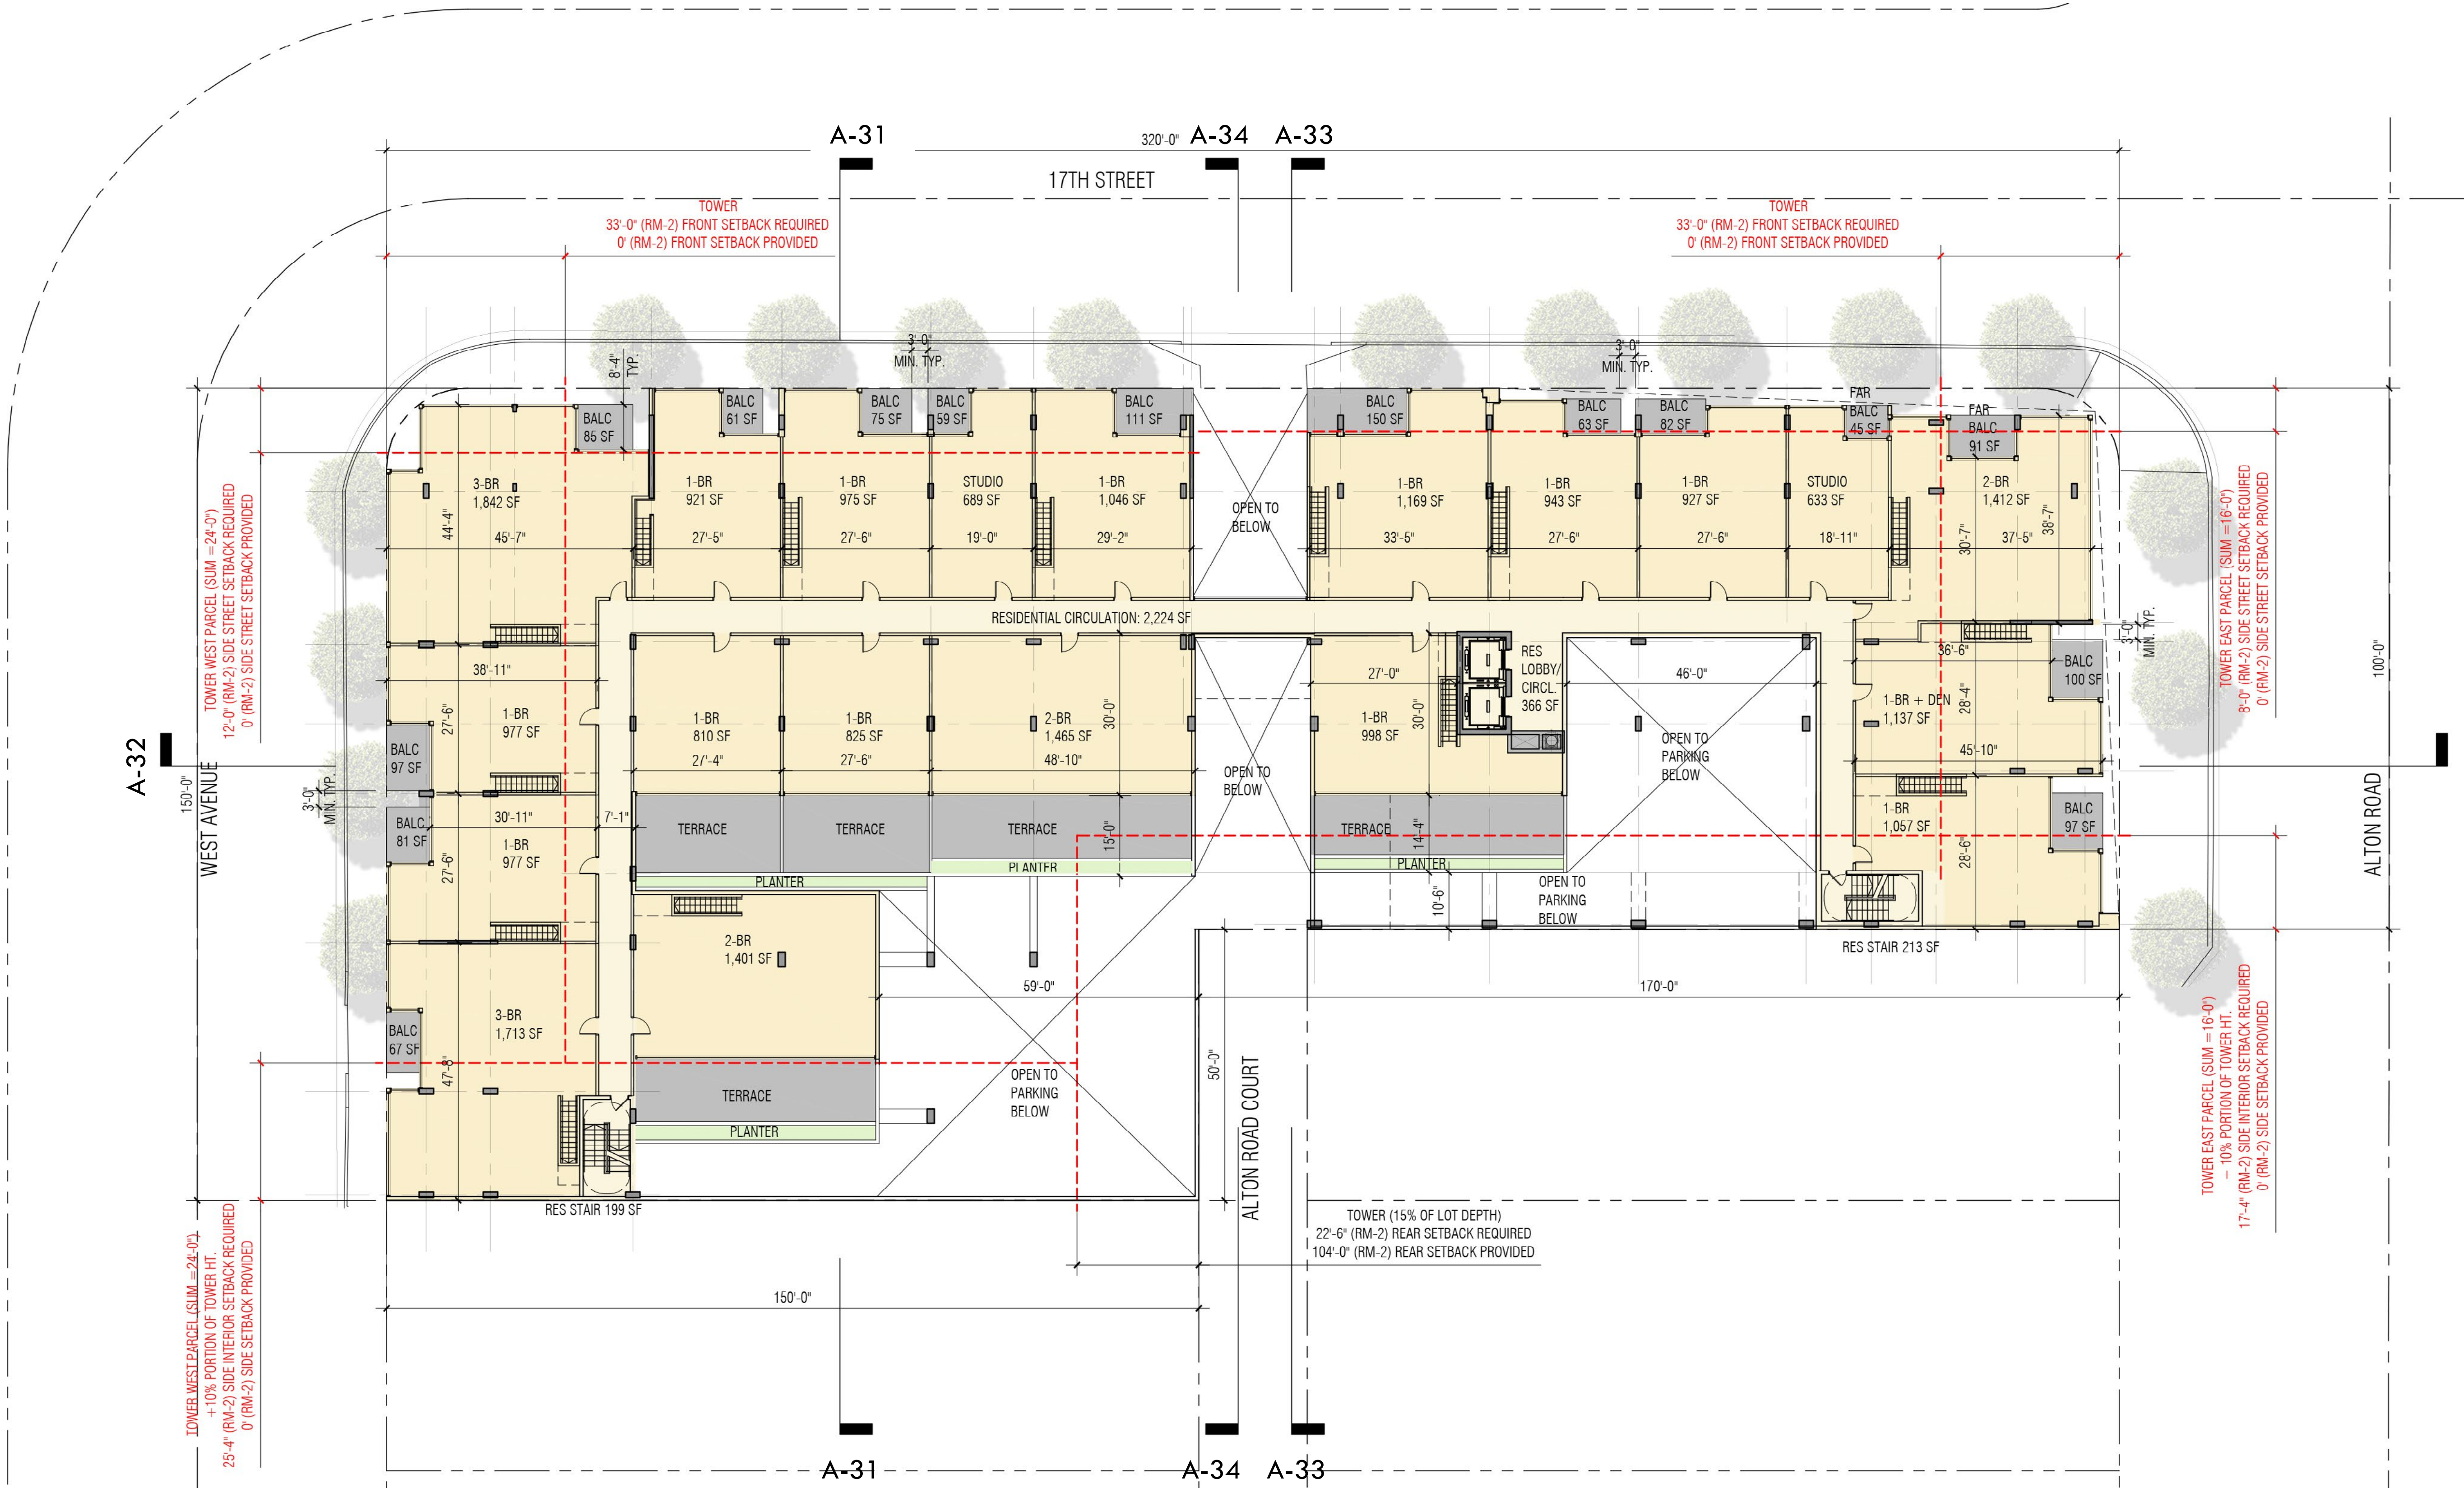

LEVEL 05 - FLOOR PLAN
SCALE: 1/32" = 1'-0"

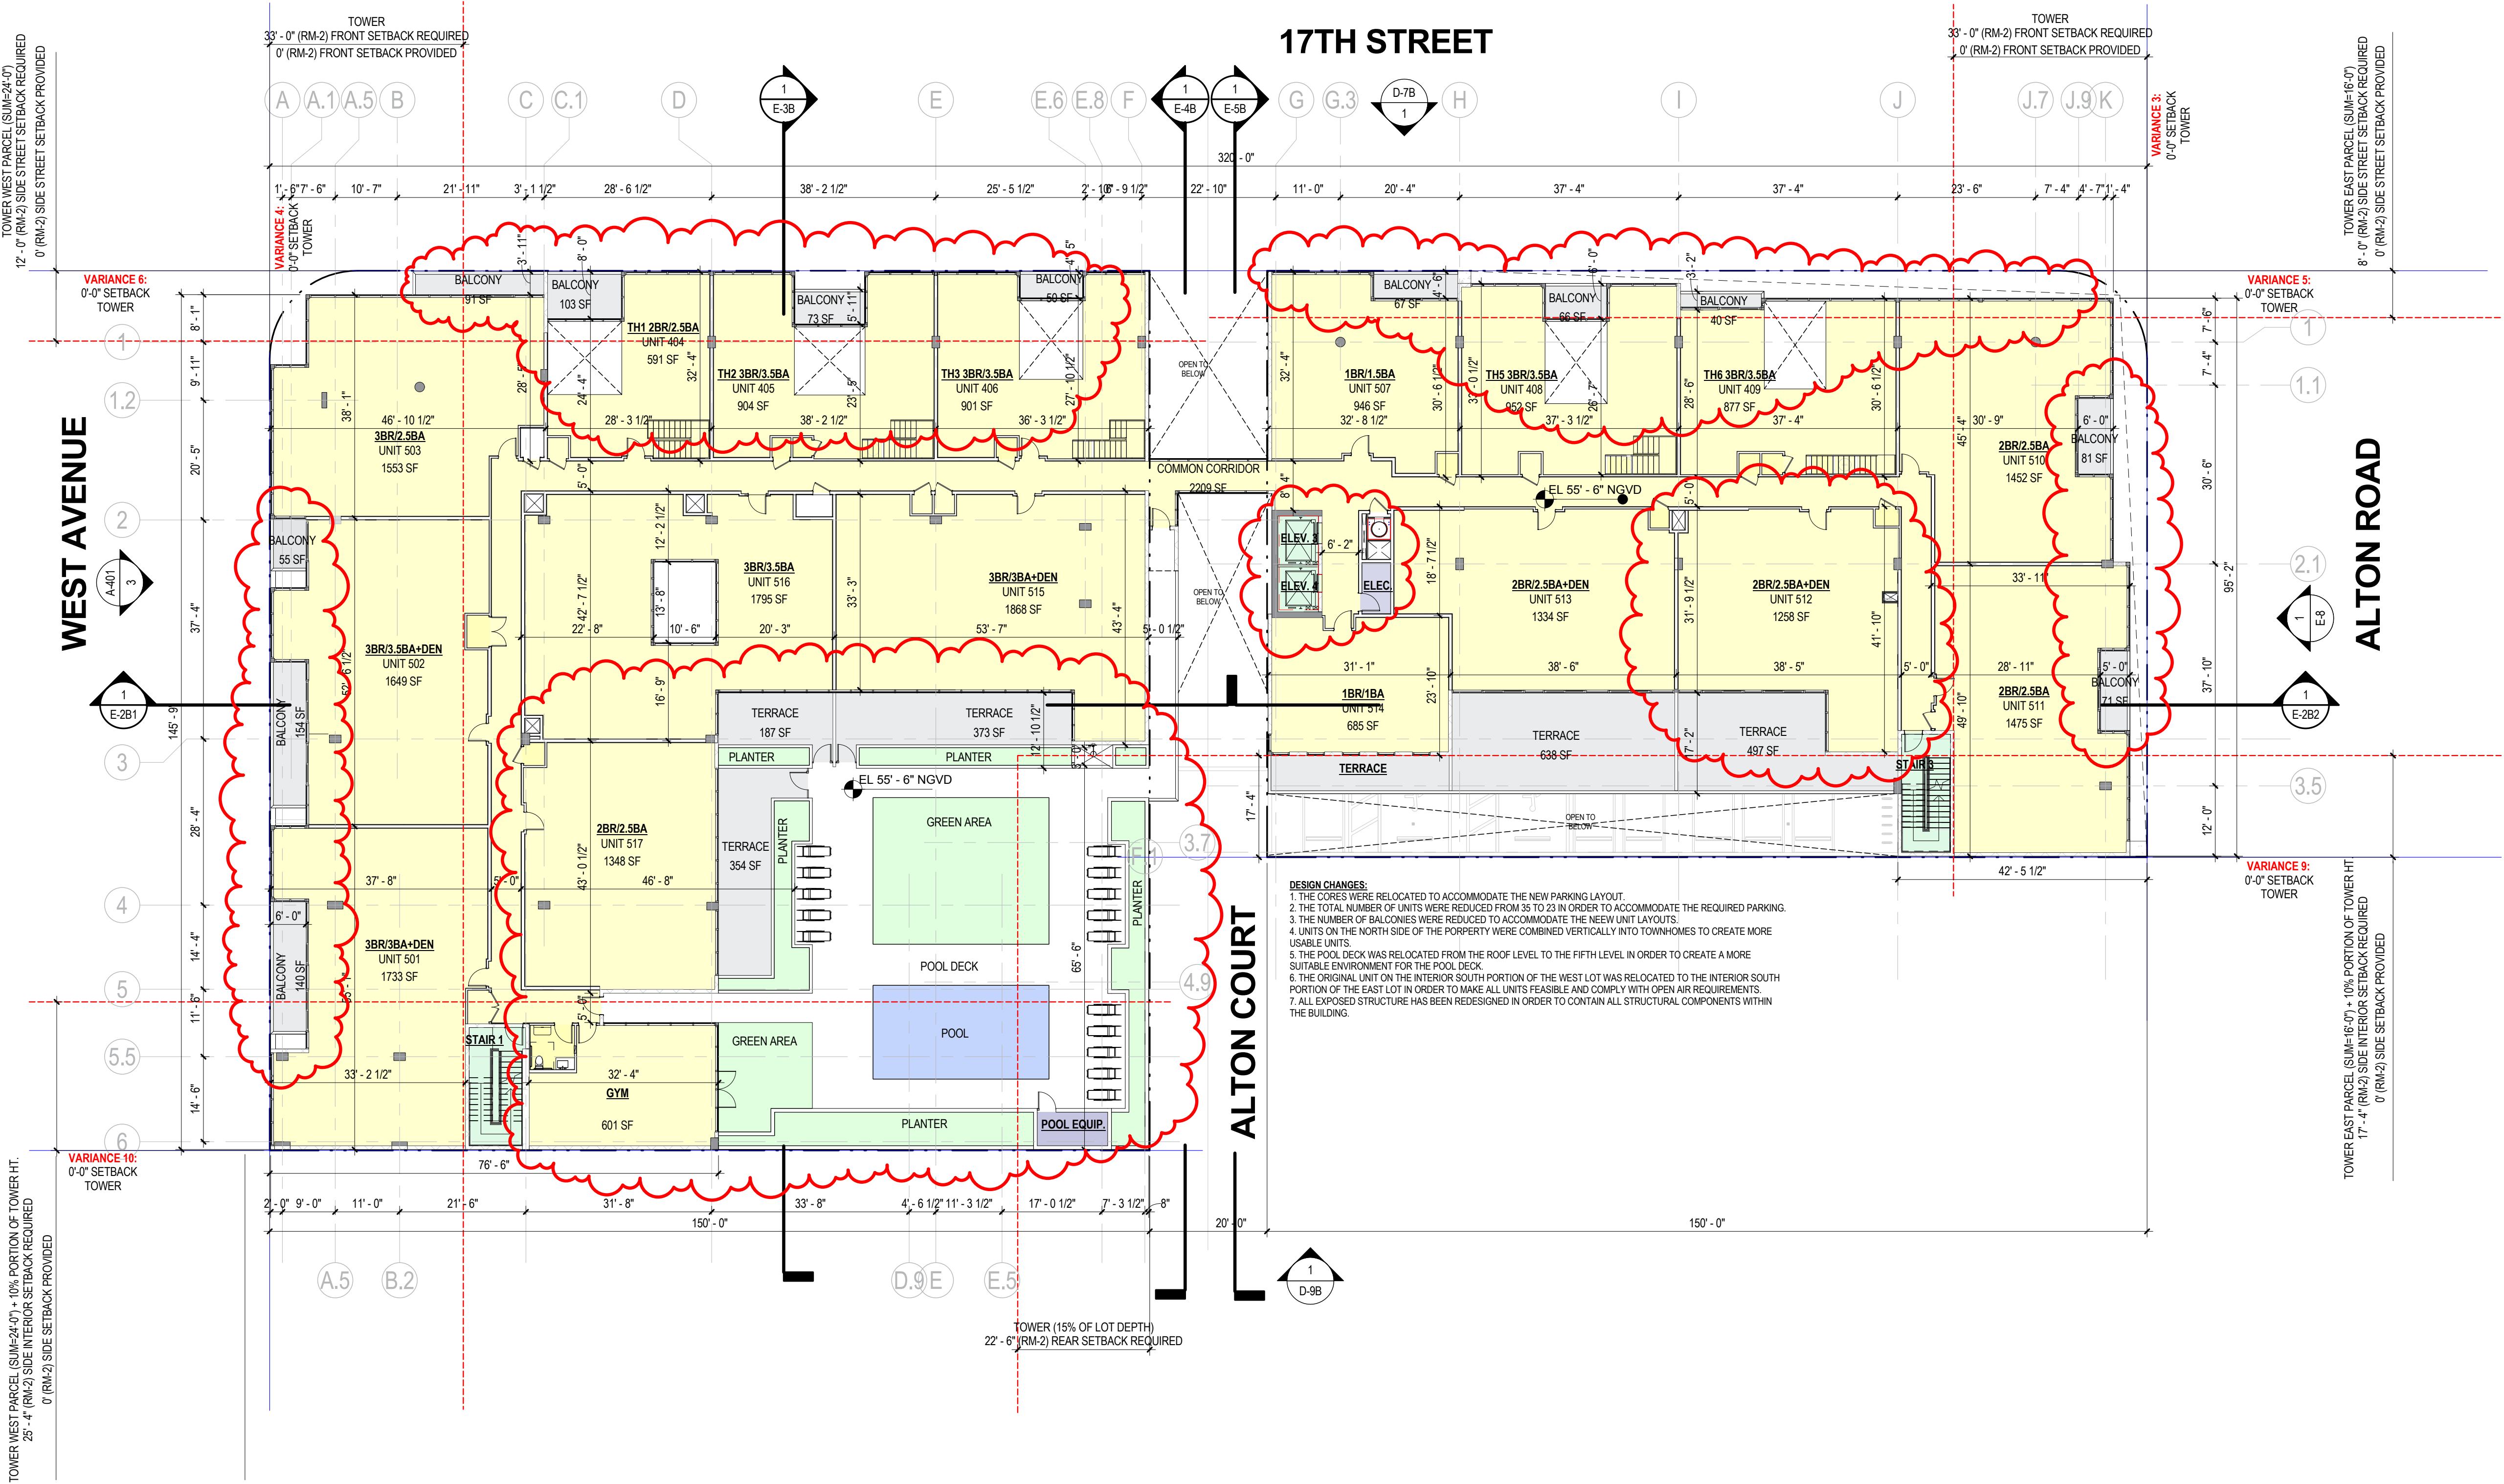

LEVEL 05 - FLOOR PLAN
SCALE: 1/32" = 1'-0"

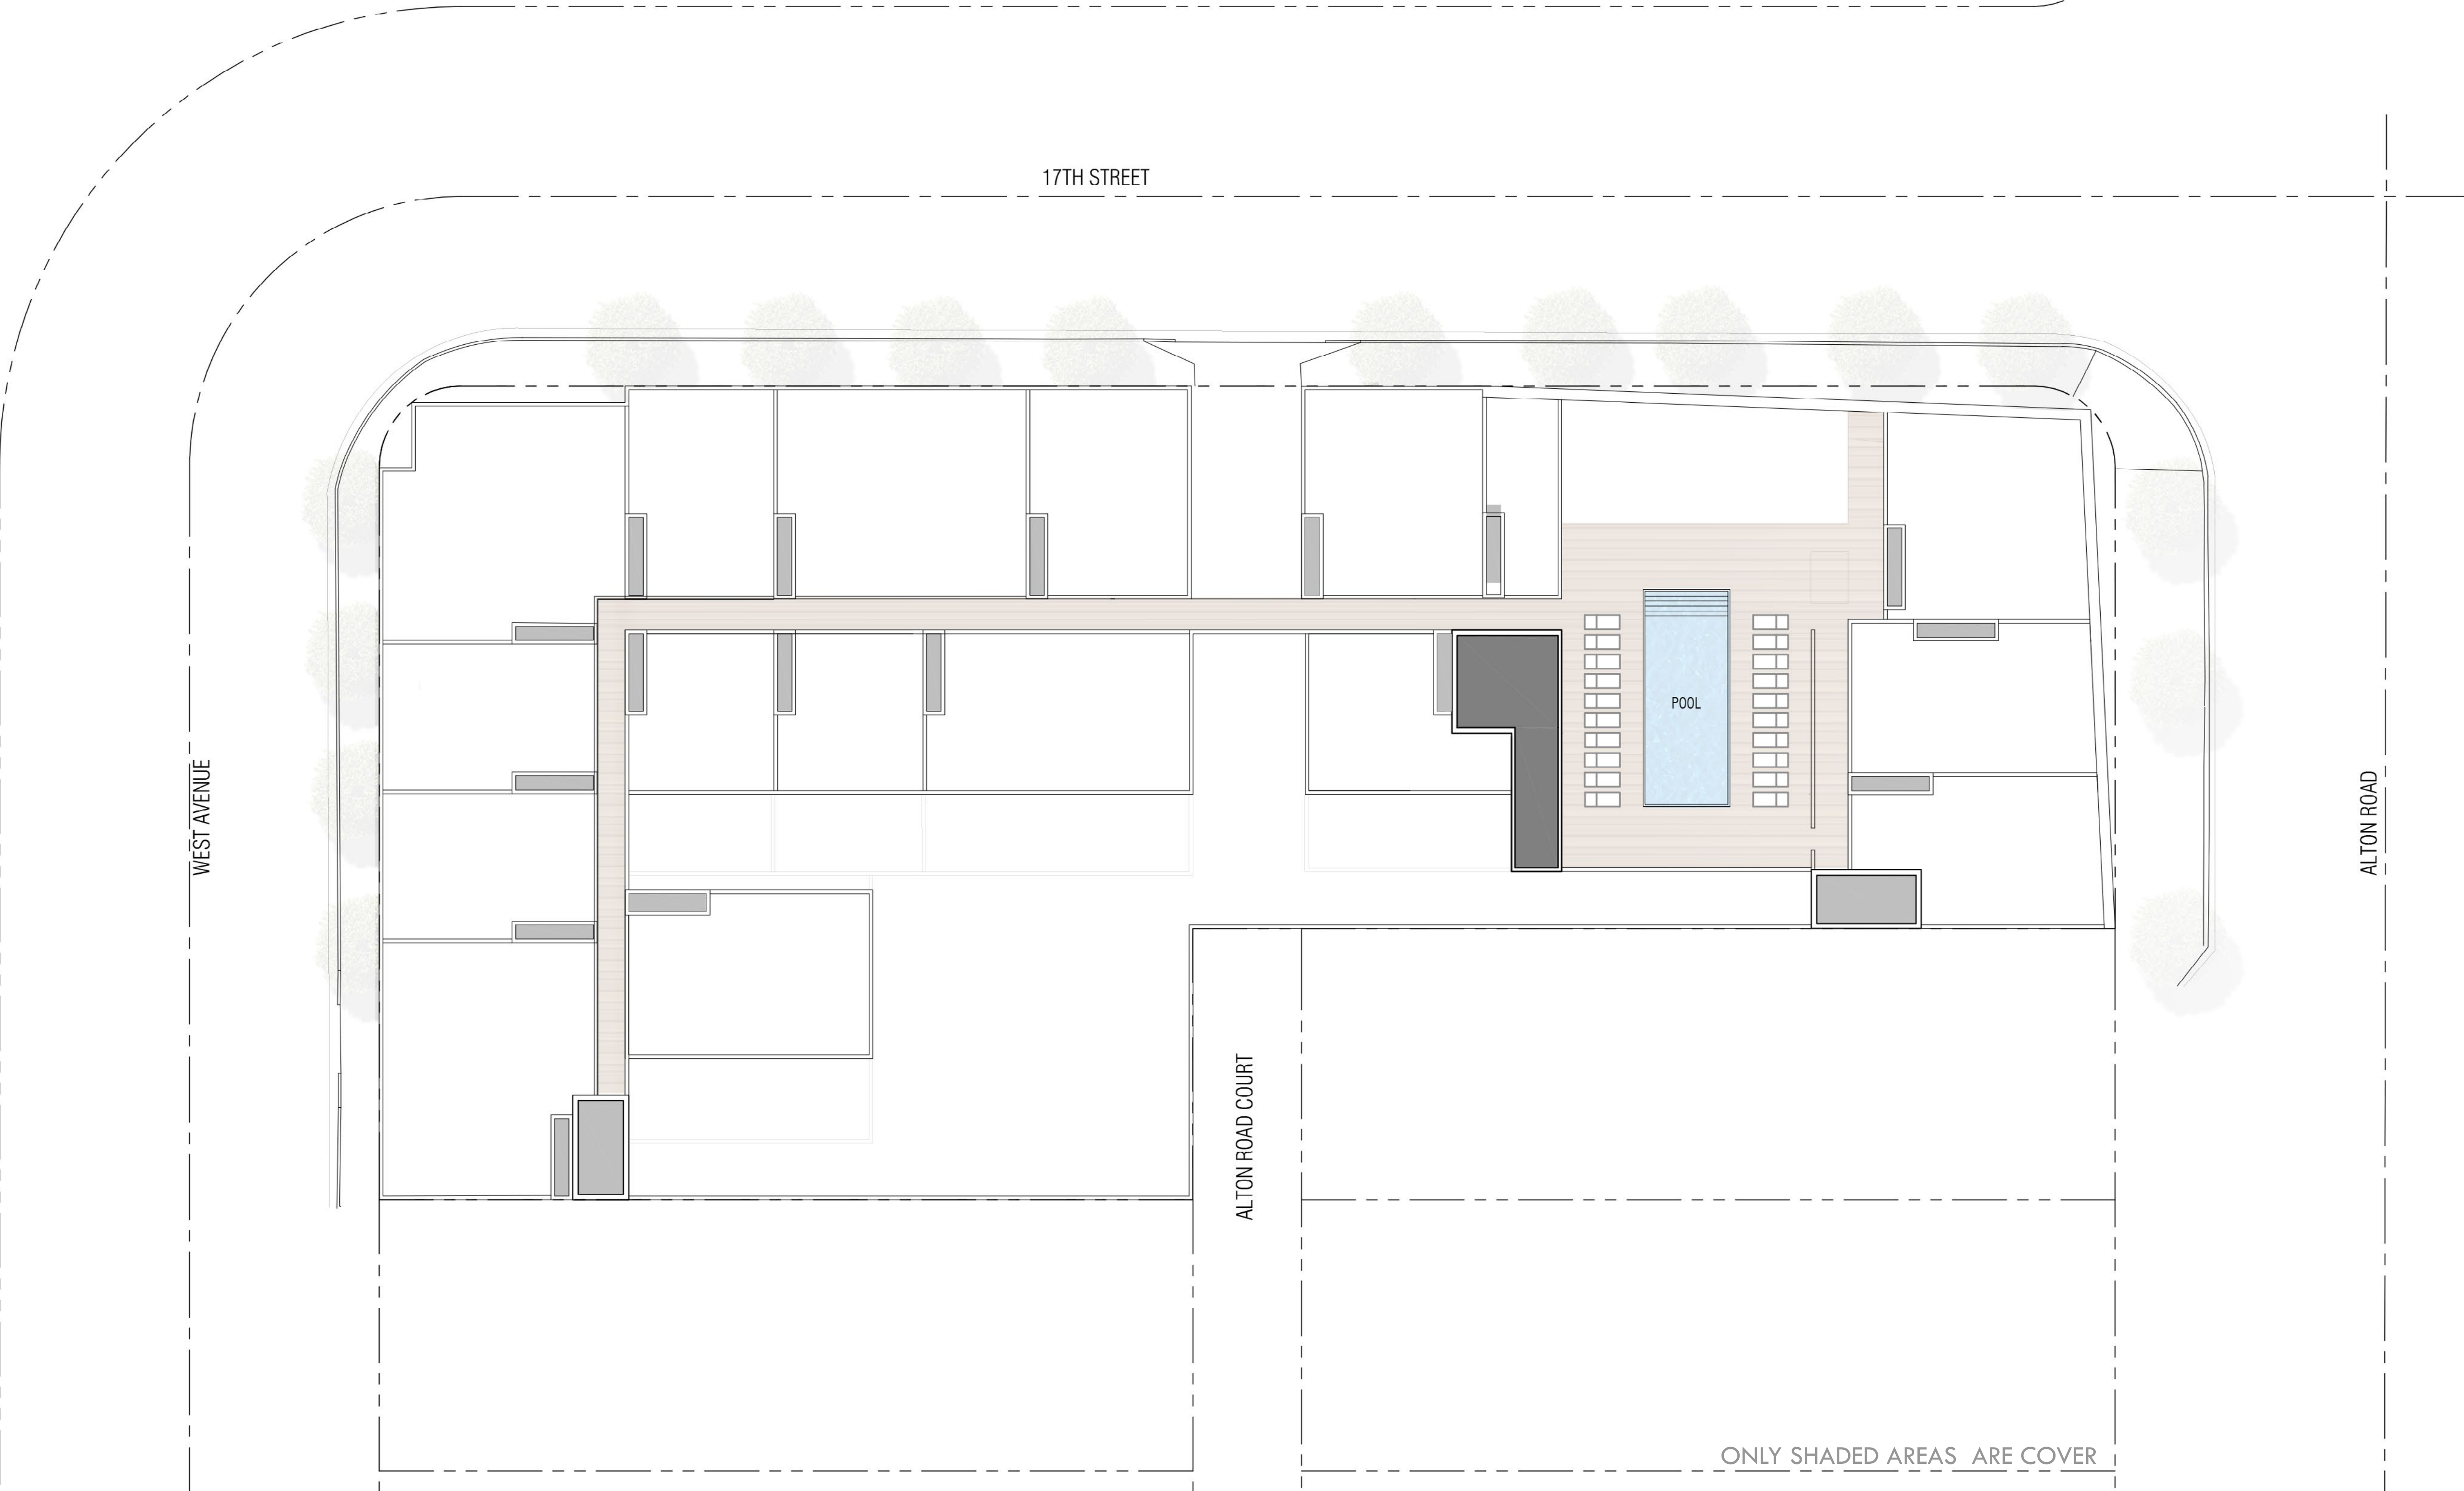

① ROOF LEVEL - FLOOR PLAN
SCALE: 1/32" = 1'-0"