


NOT FOR CONSTRUCTION

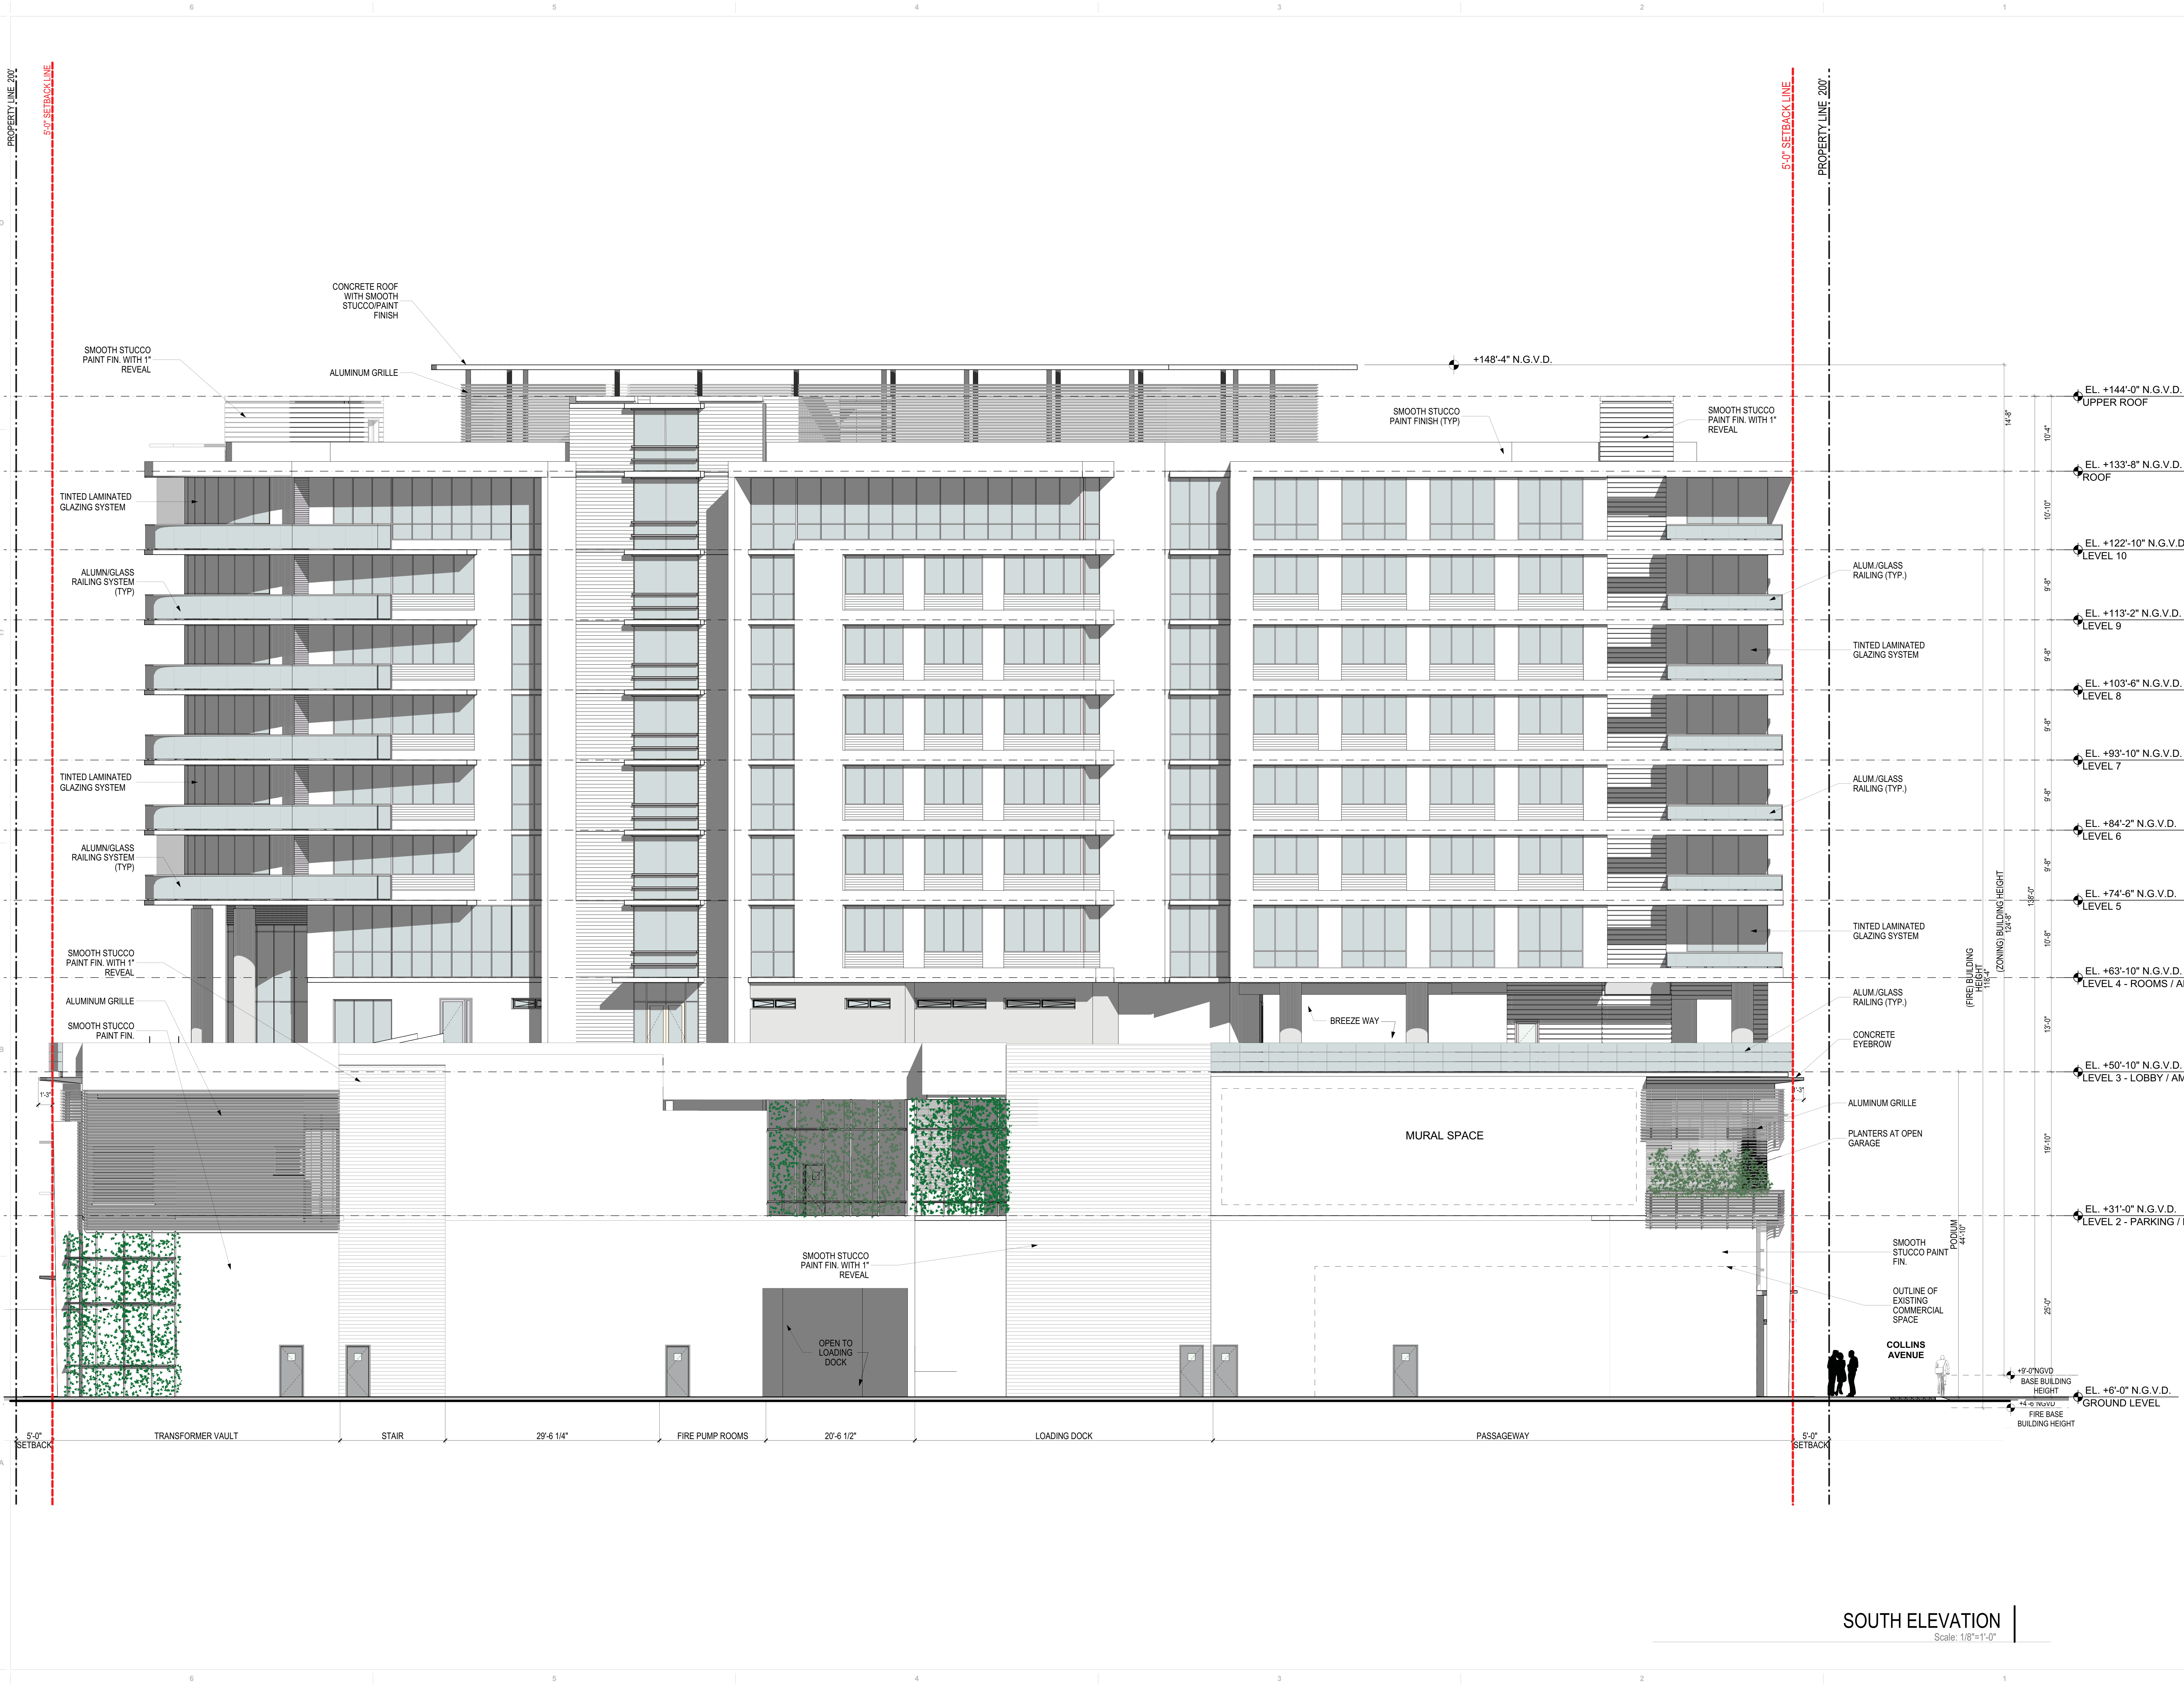

revuelta
architecture
international

Miami
Santiago, Chile
revuelta-
architecture.com

2950 SW 27TH AVE
SUITE 110
MIAMI, FL 33135
T: 305.550.5000
F: 305.550.5040

Project

72+ COLLINS HOTEL
7140 Collins Avenue
Miami Beach, FL 33141

Permit Revisions

Owner Information
RETI
9537 Harding Avenue
Surfside, Florida 33154
(305) 867-6344


Consultant

Design by
Luis O. Revuelta
AR-0007972

ZONING REVISION
Date
10.17.16


Scale
AS SHOWN
Project No.
1505
Sheet Name
SOUTH ELEVATION
Sheet No.
A-403



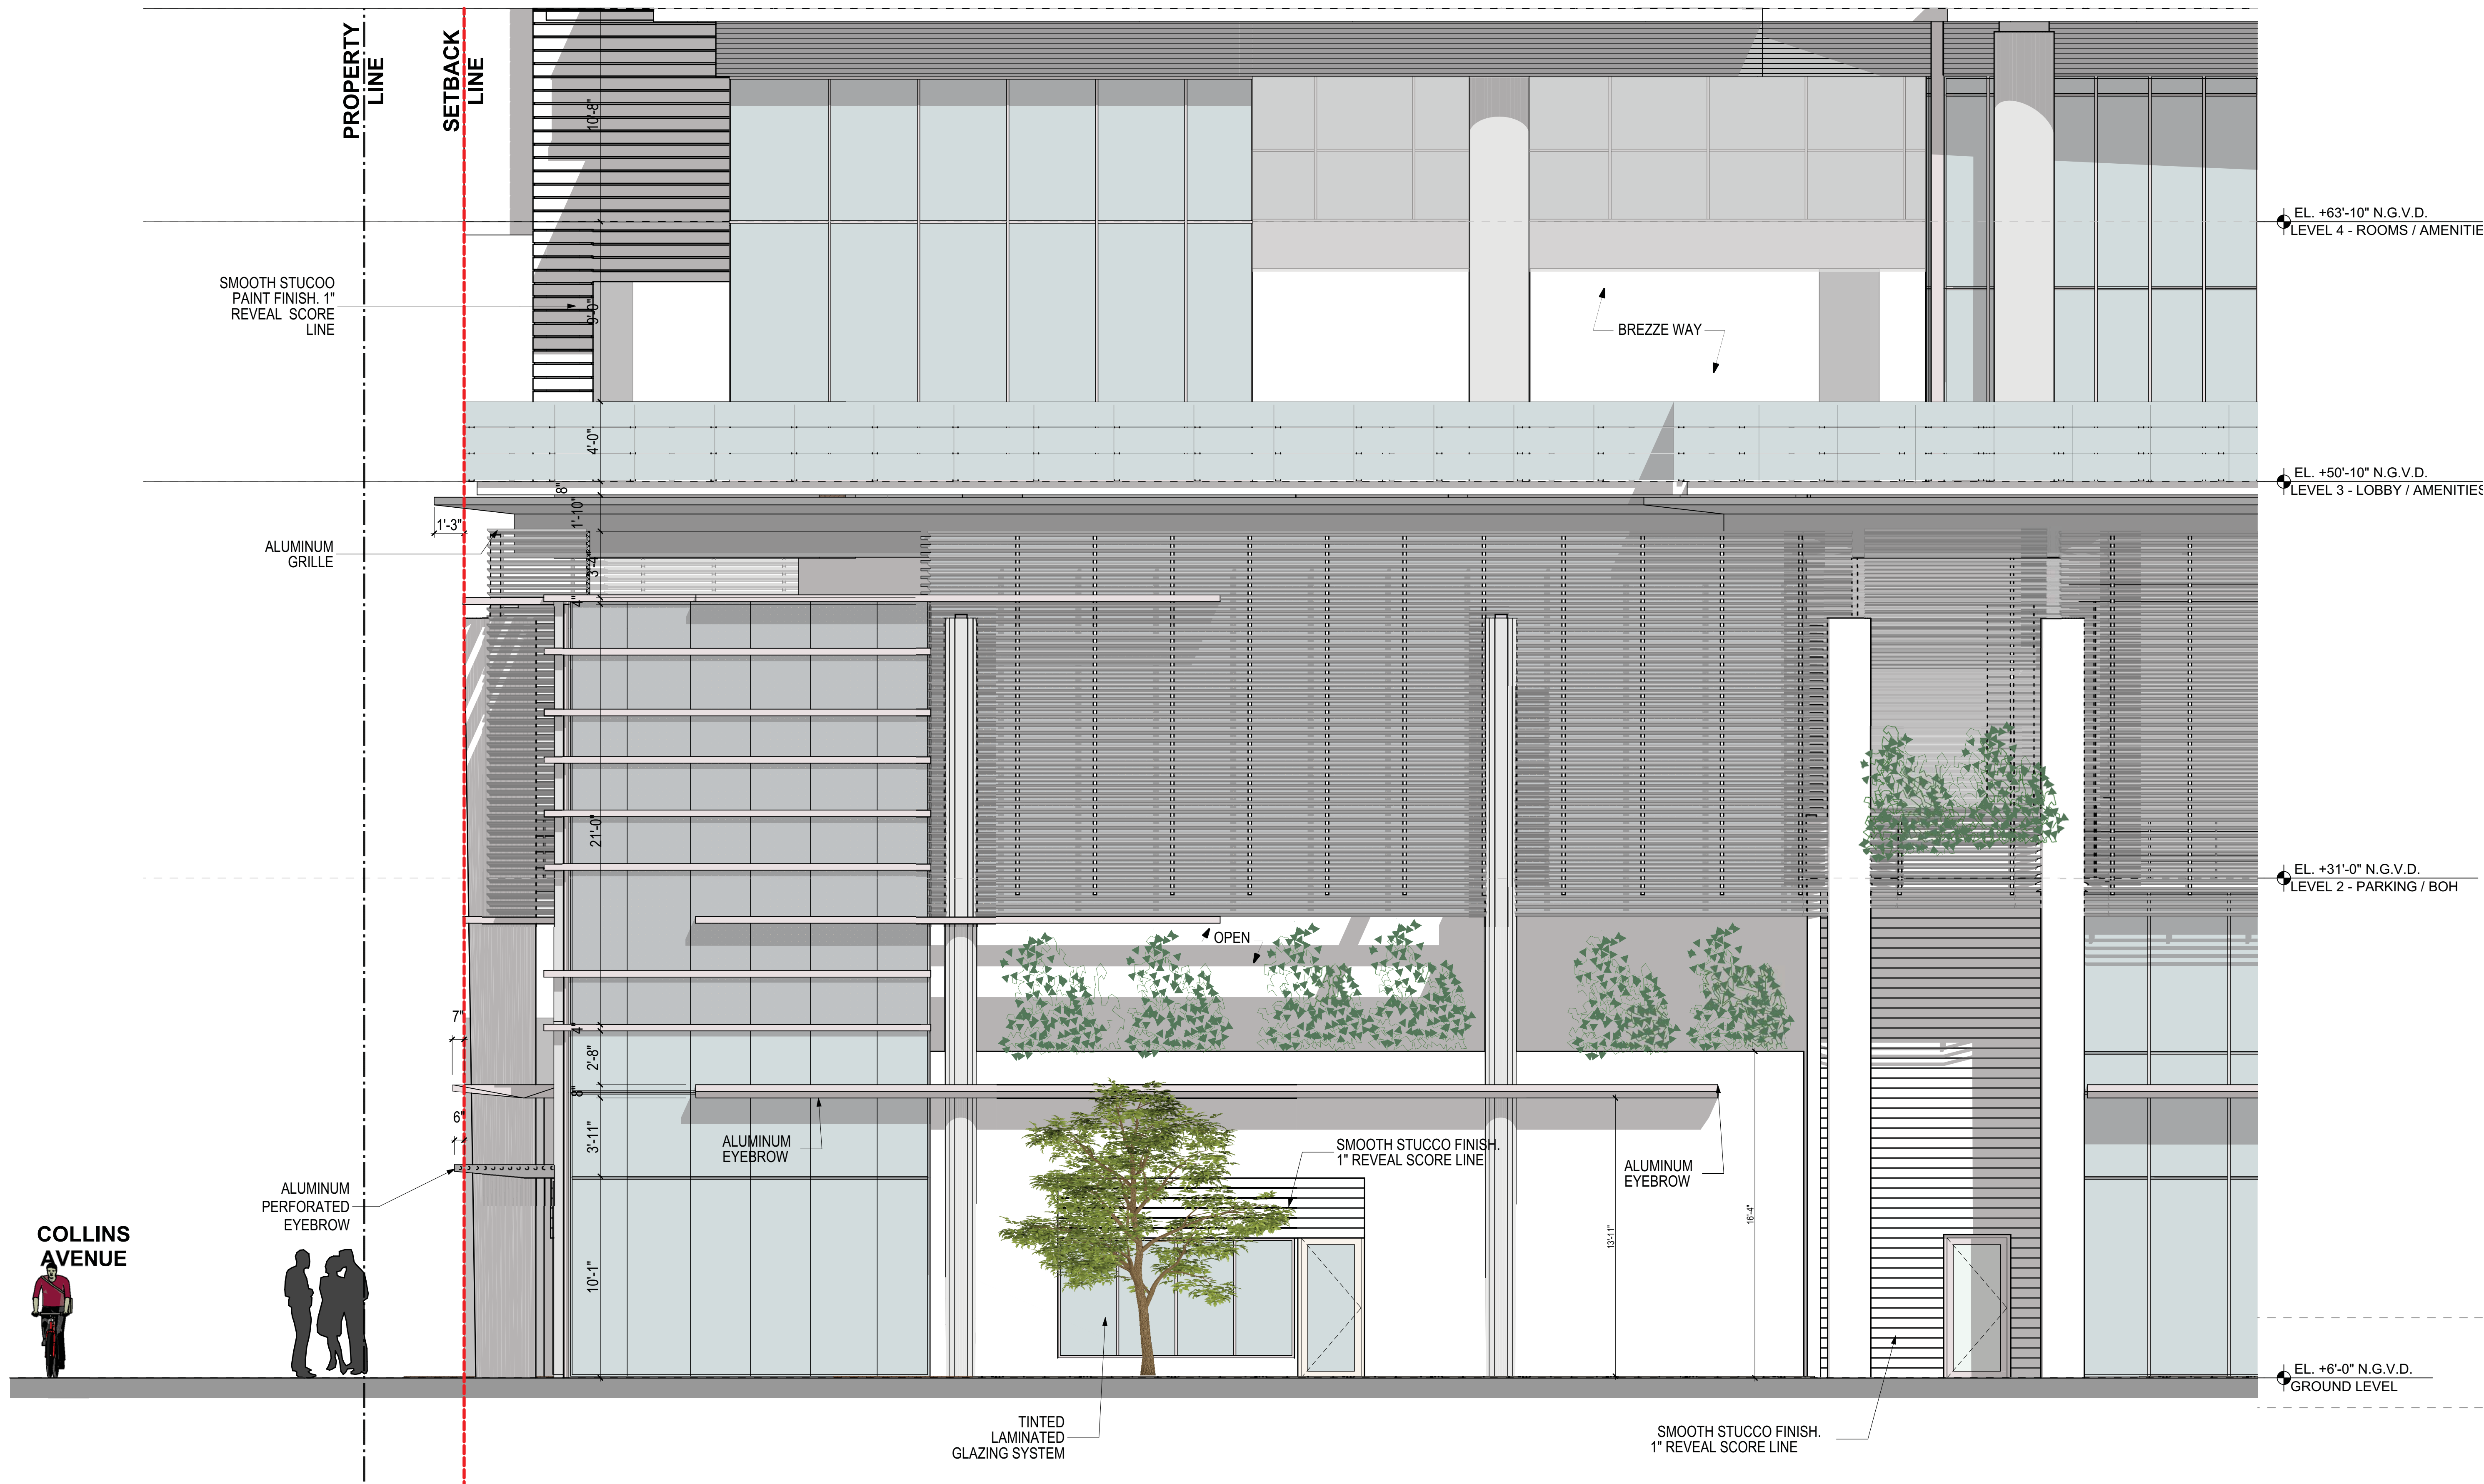

72nd STREET AND COLLINS CORNER - NORTH FACADE

NOT FOR CONSTRUCTION

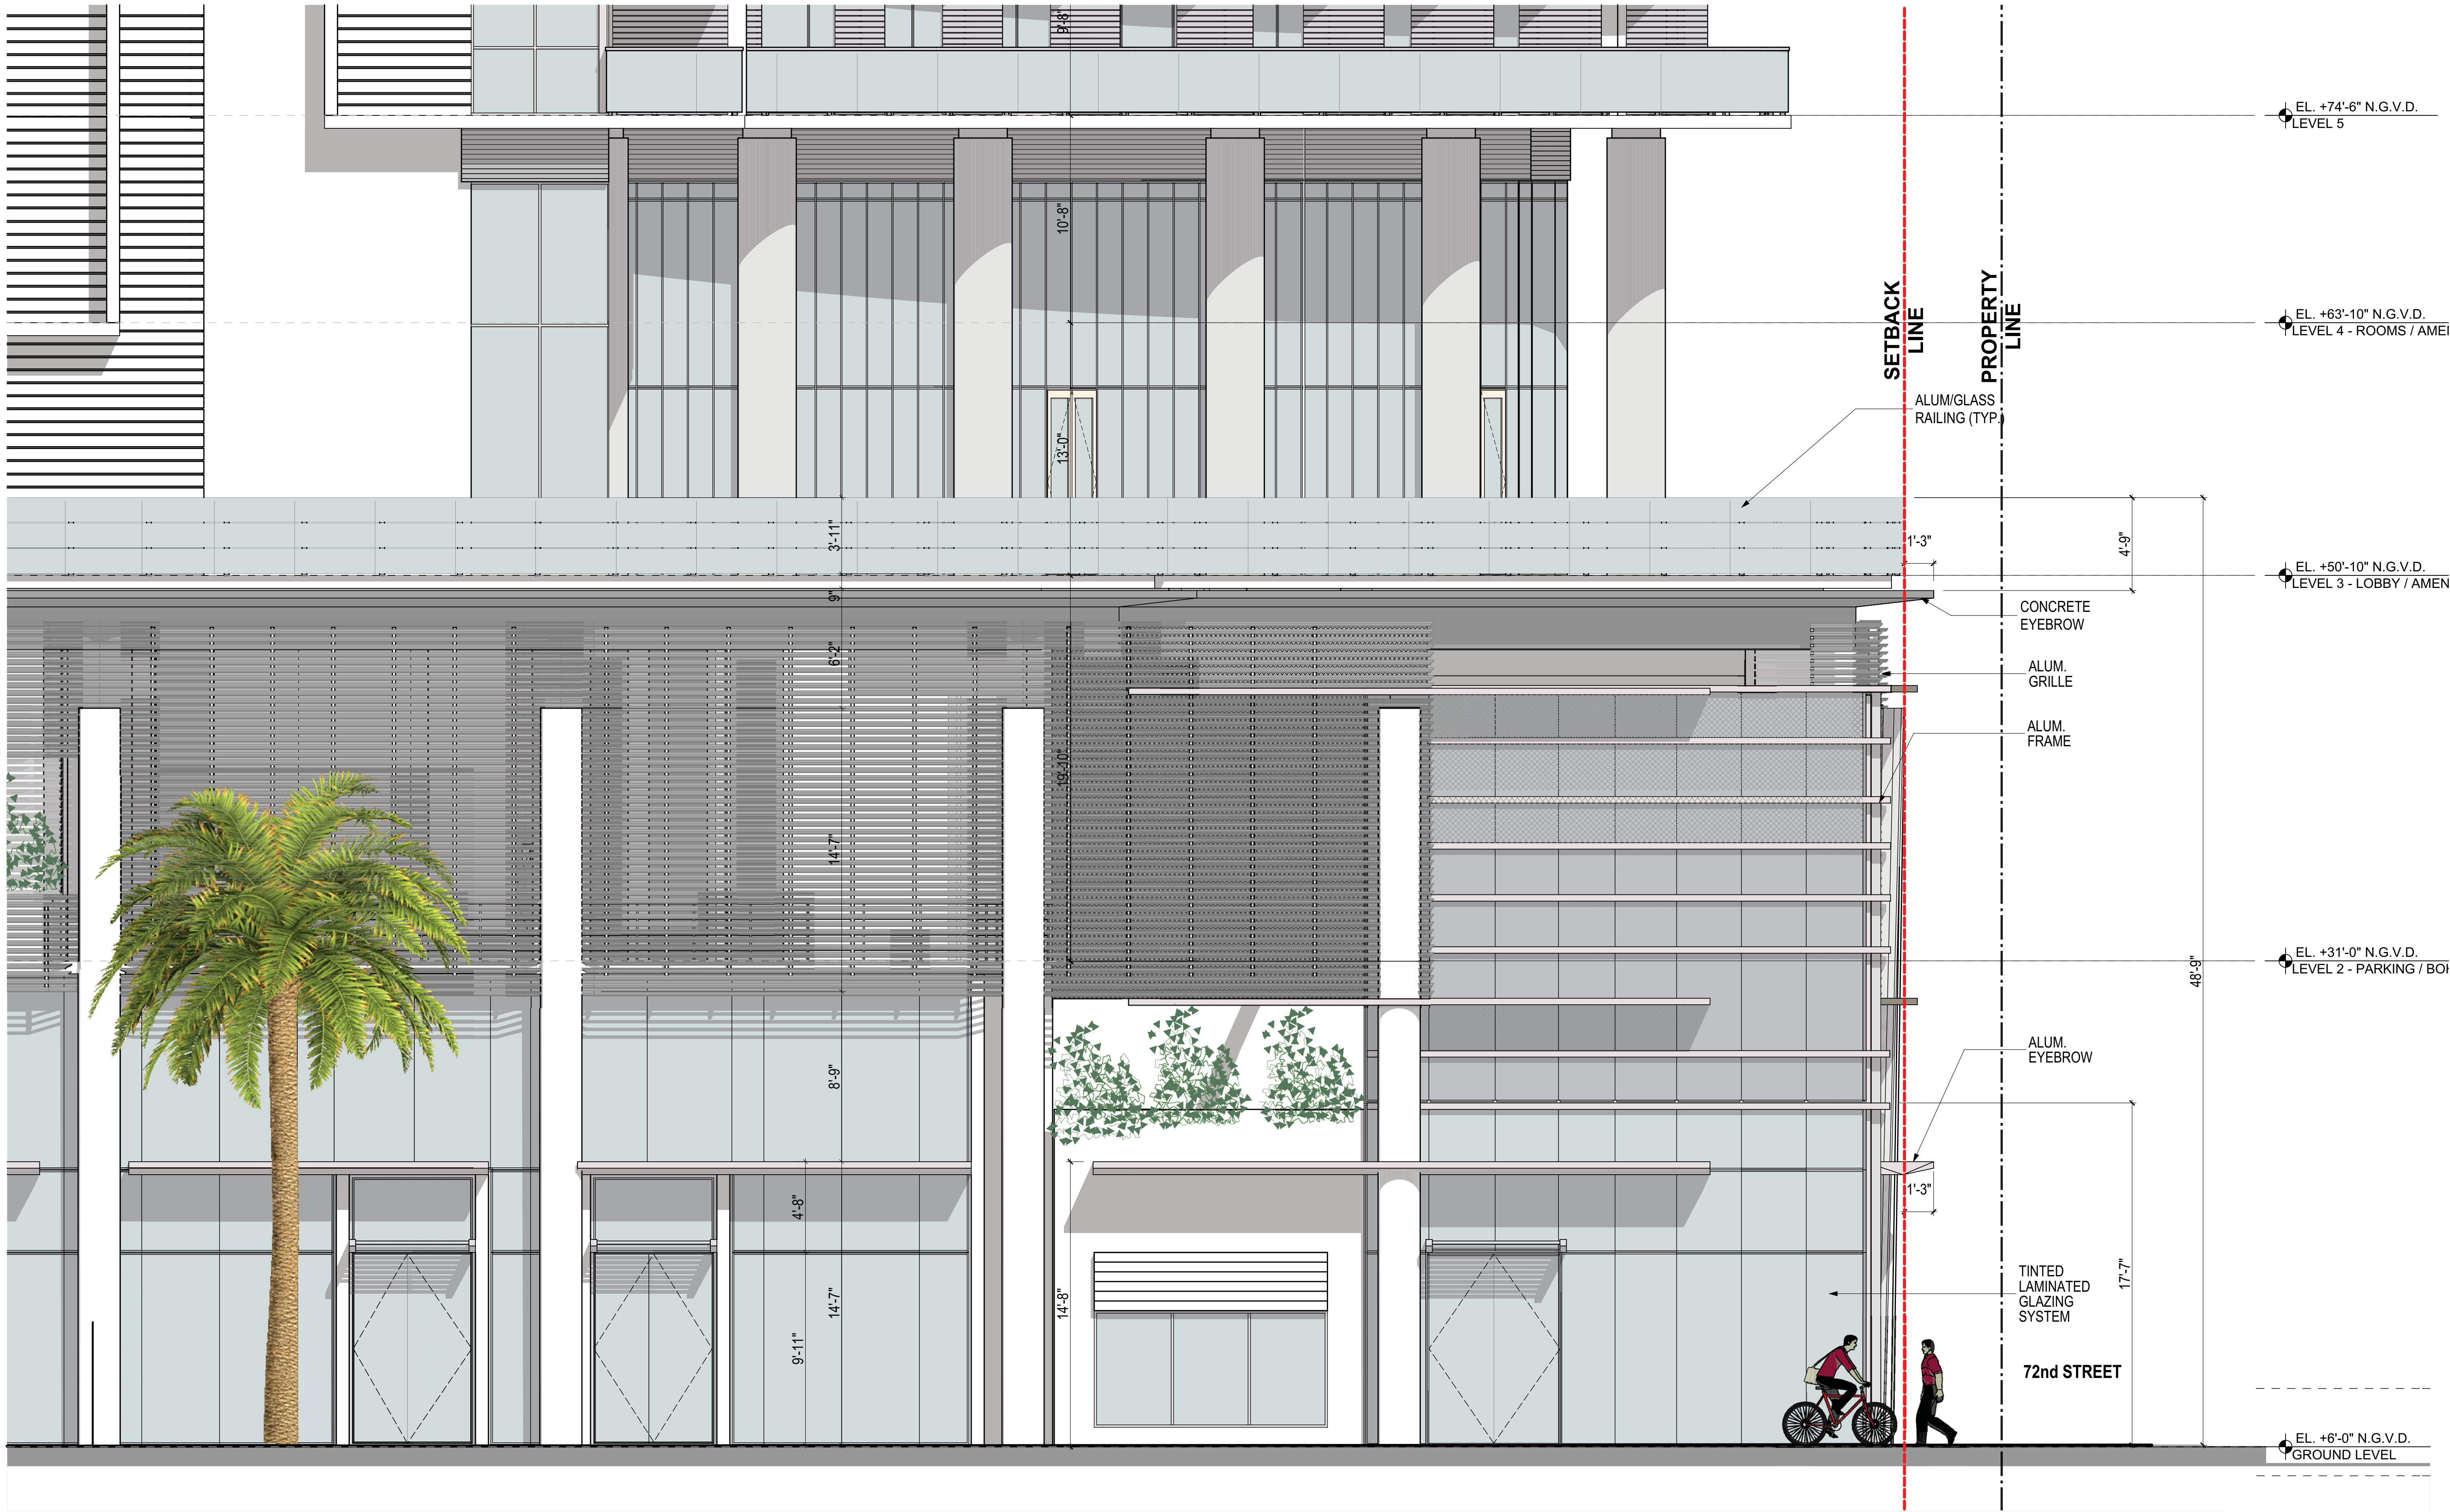

72nd STREET AND COLLINS CORNER - EAST FACADE

ELEVATIONS MISCELLANEOUS 2
Scale: 1/4"=1'-0"

revuelta
architecture
international

Miami
Santiago, Chile
revuelta-
architecture.com

2950 SW 27TH AVE
SUITE 110
MIAMI, FL 33135
T: 305.550.5000
F: 305.550.5040

Project

72+ COLLINS HOTEL
7140 Collins Avenue
Miami Beach, FL 33141

Permit Revisions

Owner Information
RETI
9537 Harding Avenue
Surfside, Florida 33154
(305) 867-6344

Consultant

Design by
Luis O. Revuelta
AR-0007972

ZONING REVISION
Date
10.17.16

Scale
AS SHOWN
Project No.
1505
Sheet Name
ELEVATION DETAILS 2
Sheet No.

A-407