




AERIAL FROM SOUTH-EAST

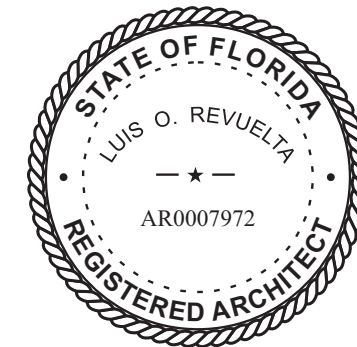

AERIAL FROM NORTH-EAST

COLLINS AV. & 72nd.



E.

10

10

7140 Collins Avenue
Miami Beach, FL 33141

mit Revisions

TI

54

14

nt

by

10

N

ate

VN


05

me

10

2

11

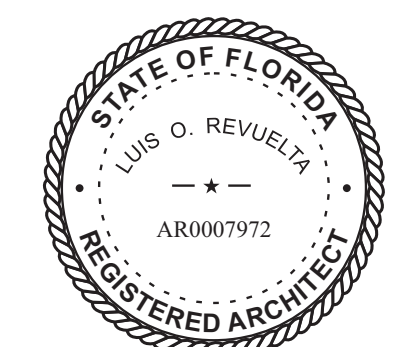

1 SW 27TH AVE.
SUITE 110
MIAMI, FL 33133
305.590.5000
305.590.5040

Project

7140 Collins Avenue
Miami Beach, FL 33141


Permit Revisions

RETI

(305) 867-6344

Consultant

esign by

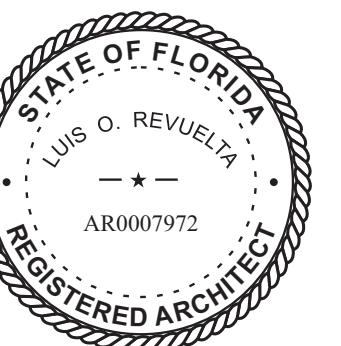

AR-0007972

WORKING REVISION

Date
0.17.16

SHOWN

Project No.
1505


Sheet Name

Sheet No.


A-020

4-020


NOT FOR CONSTRUCTION

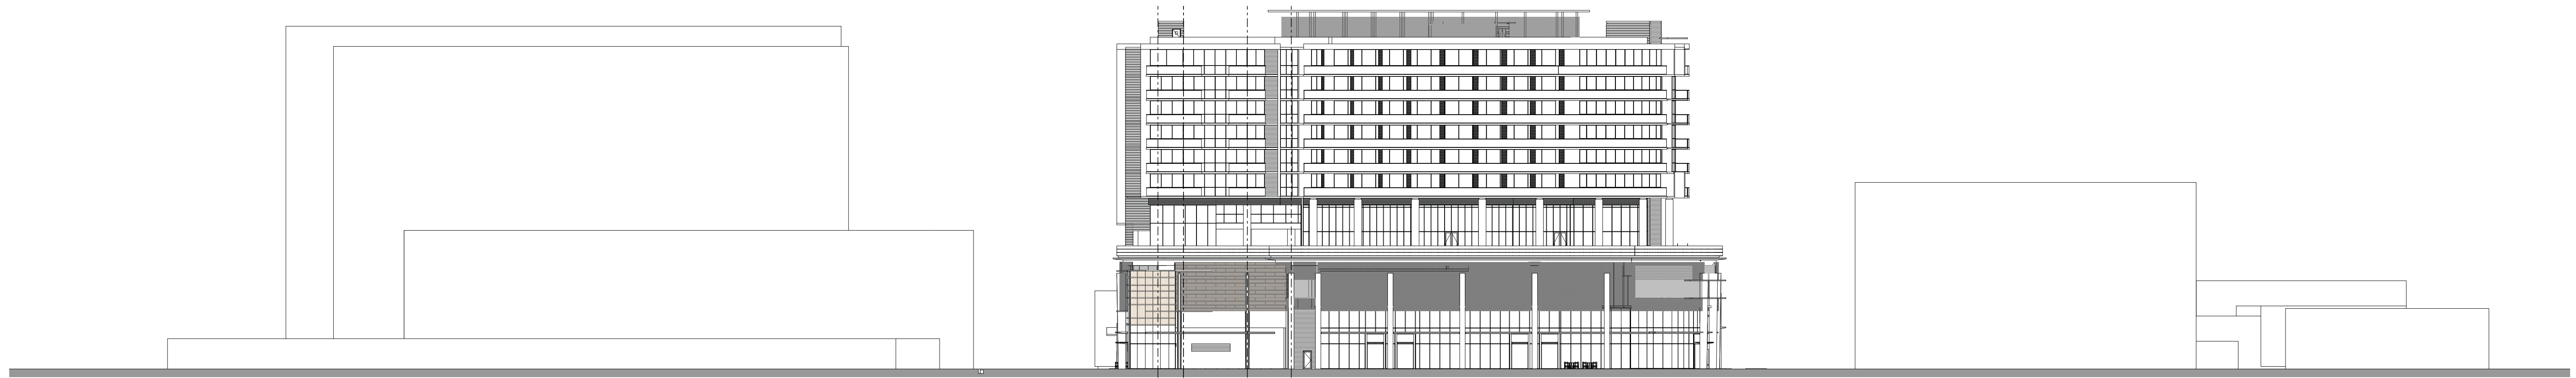

NORTH ELEVATION

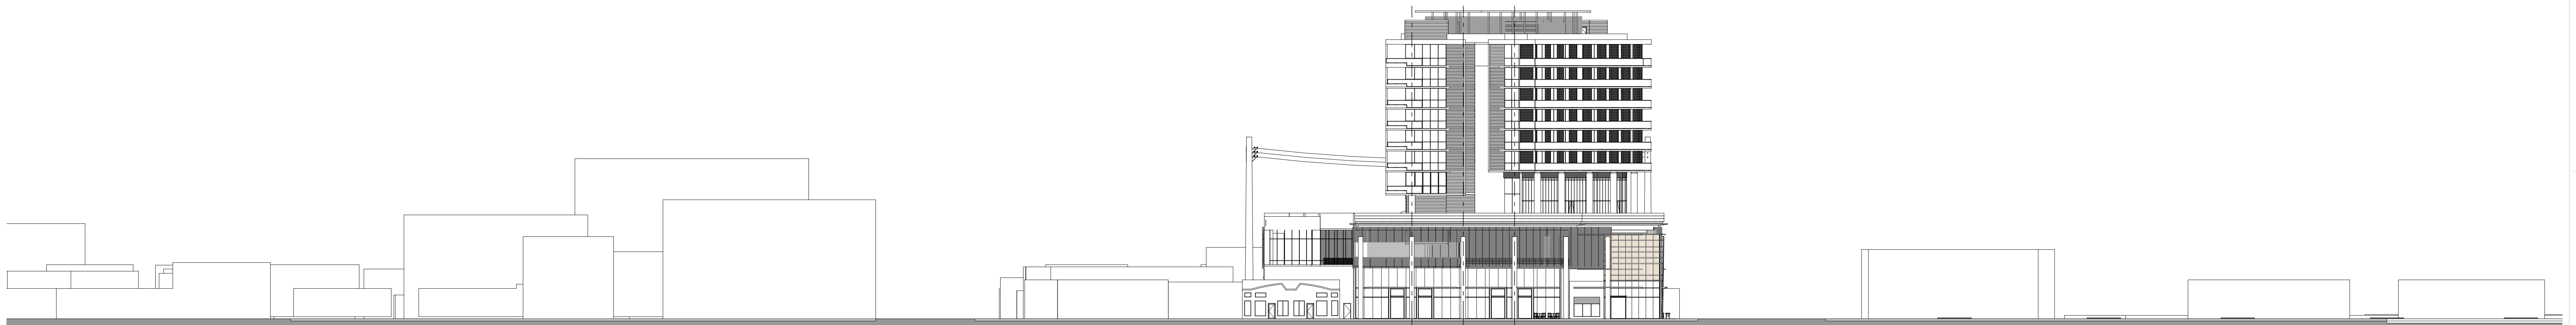

EAST ELEVATION

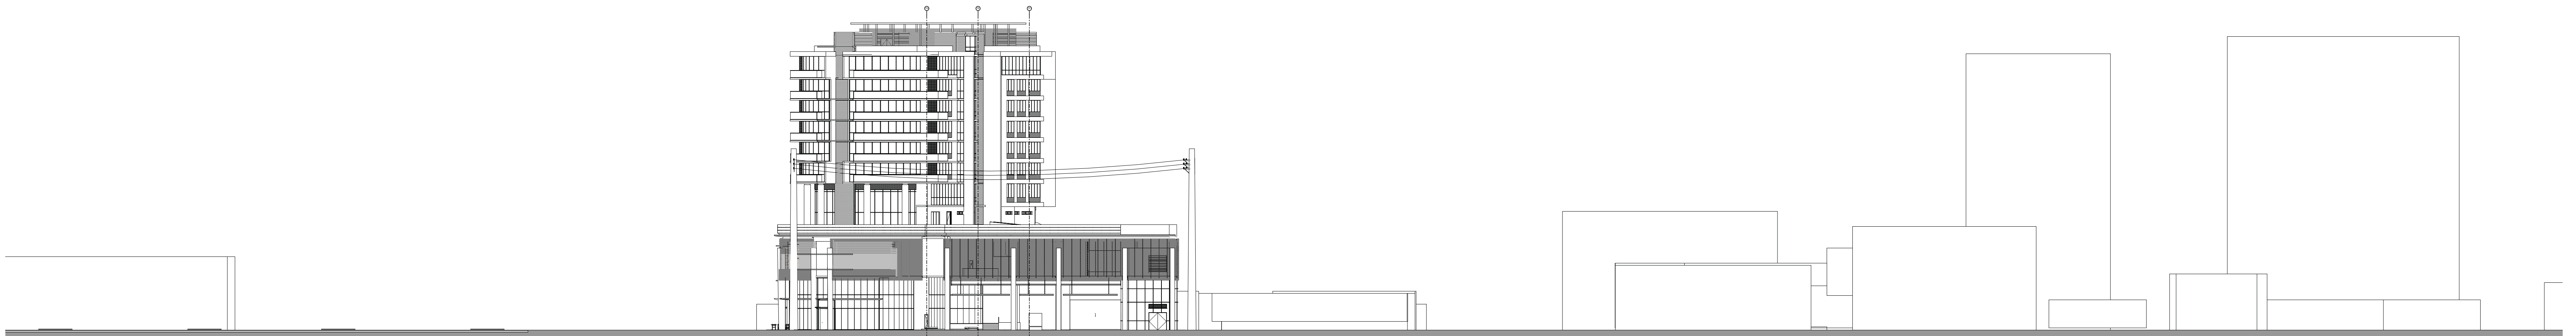

WEST ELEVATION

CONTEXTUAL ELEVATIONS
SCALE 1/32"=1'-0"

