


NOT FOR CONSTRUCTION

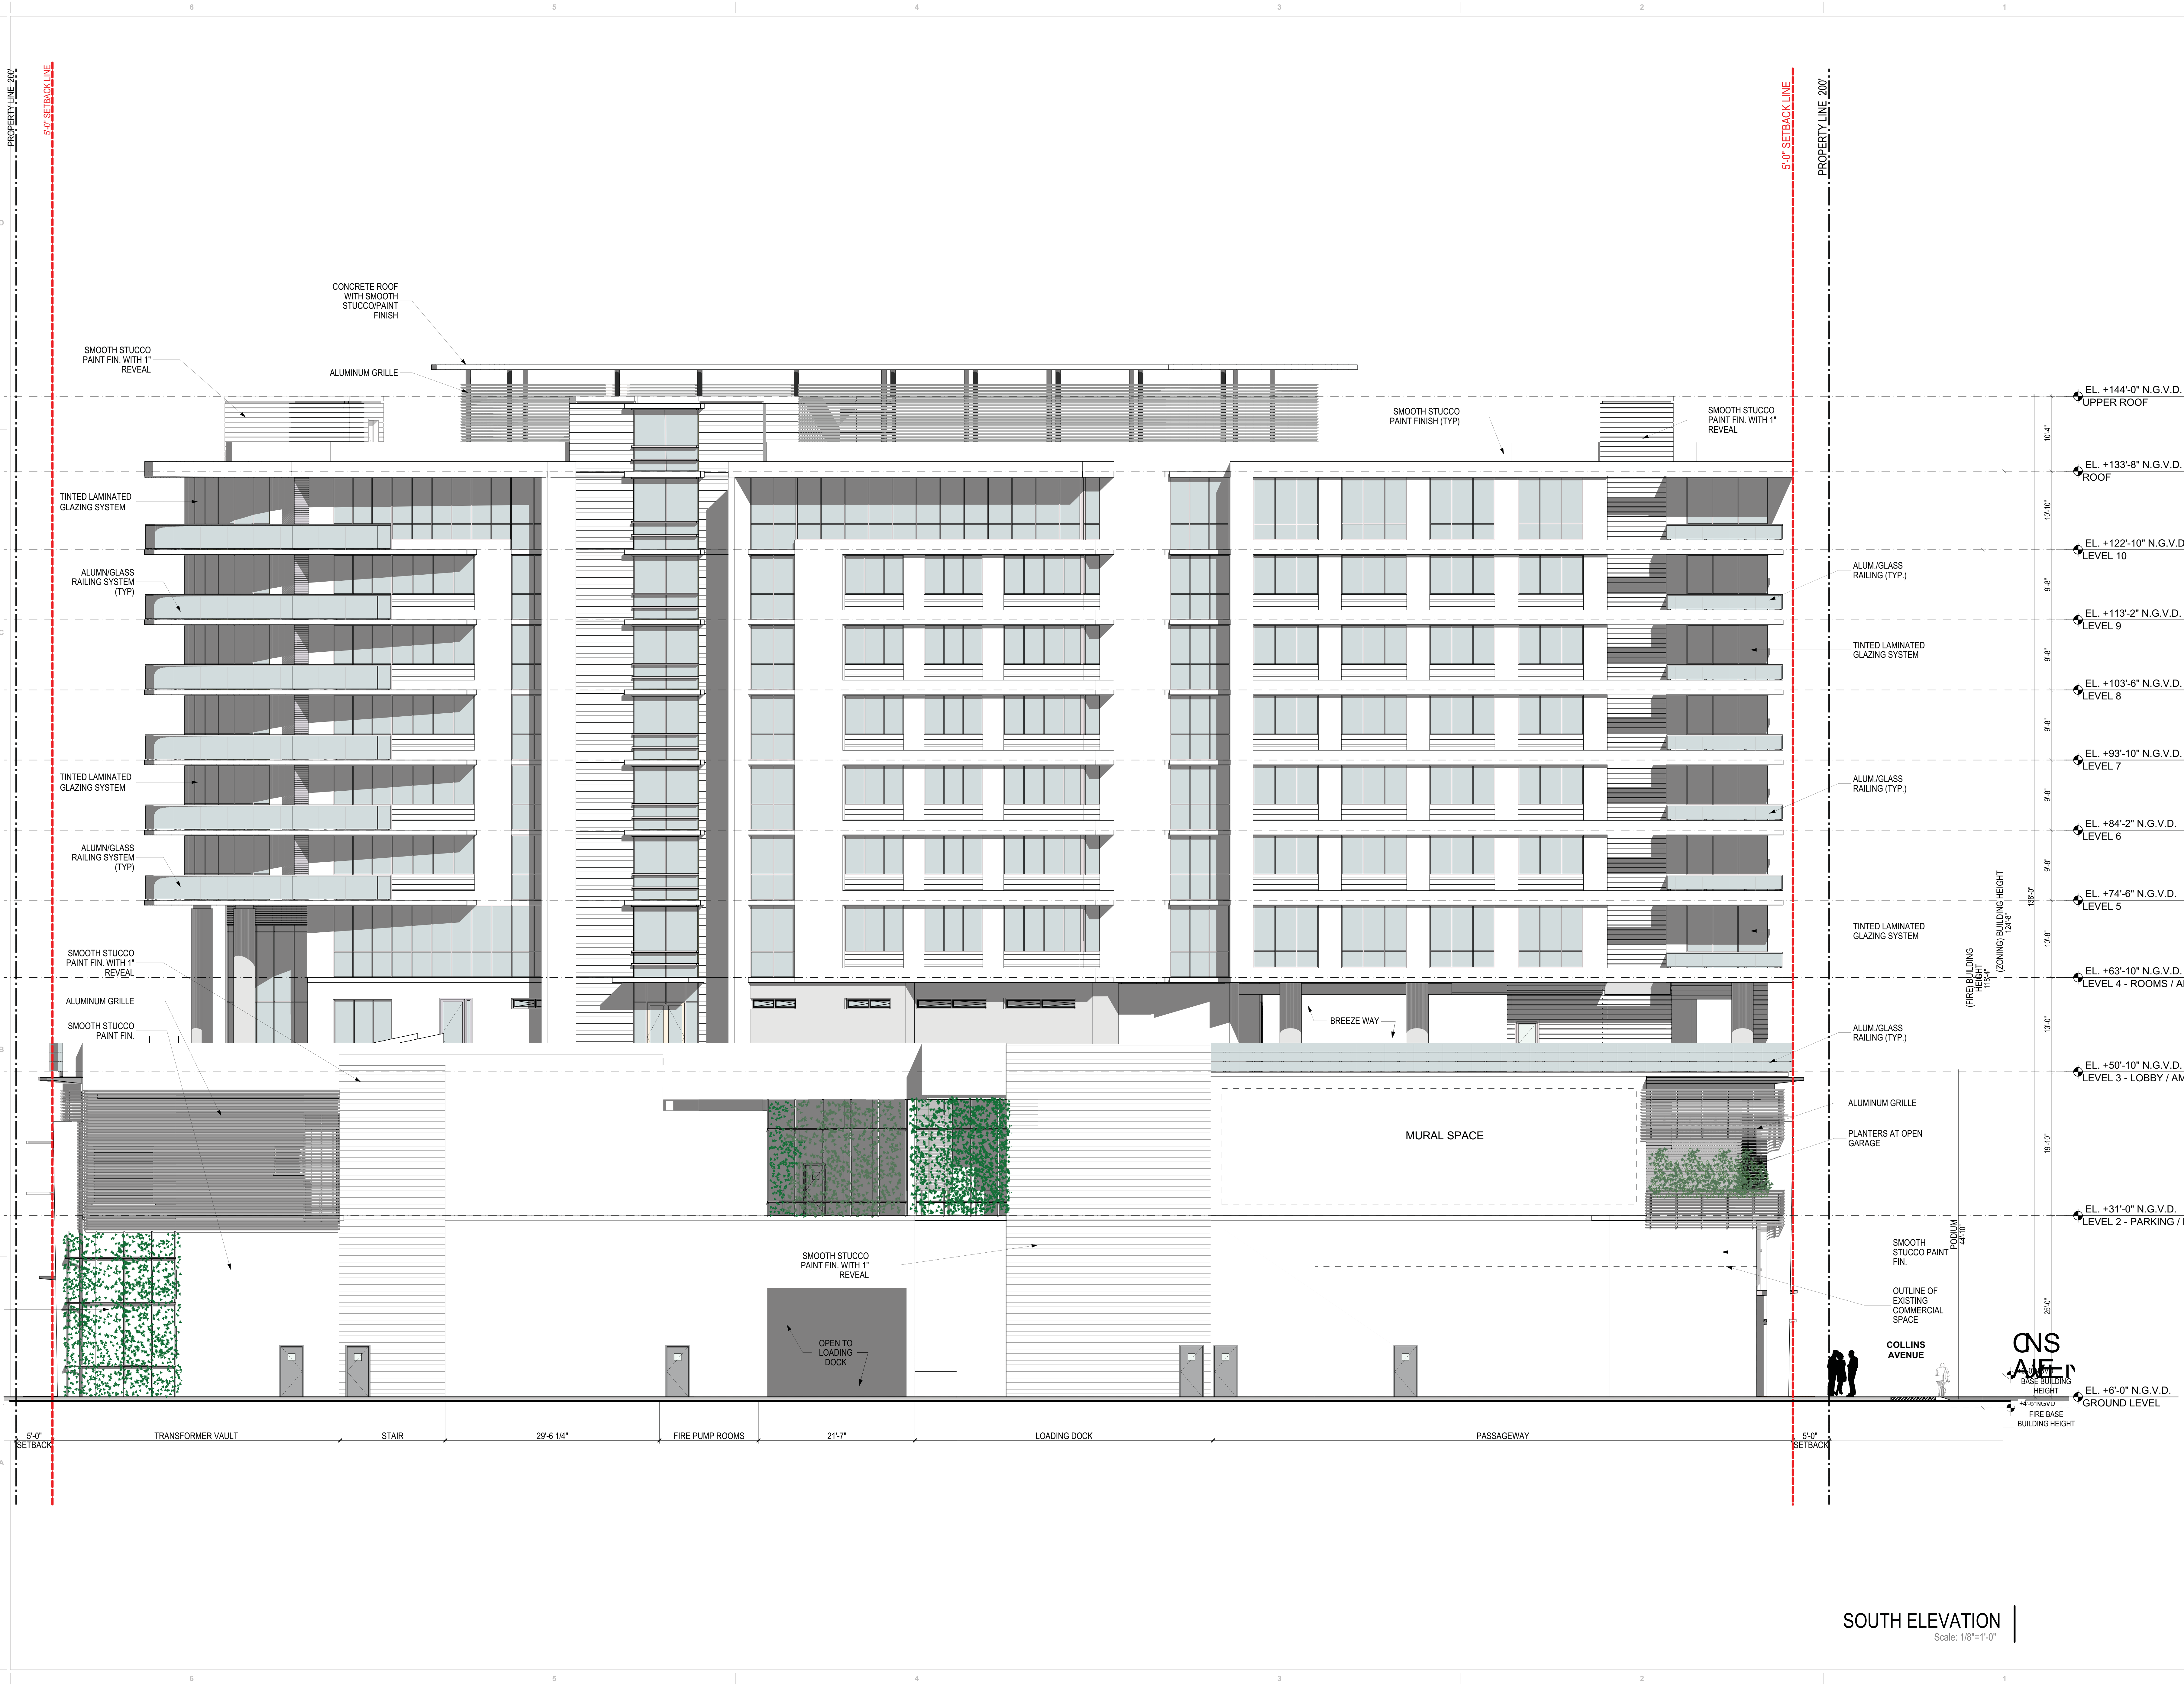

revuelta
architecture
international

Miami

Santiago, Chile

revuelta-
architecture.com

2950 SW 27TH AVE
SUITE 110
MIAMI, FL 33135
T: 305.590.5000
F: 305.590.5040

Project

72+ COLLINS HOTEL

7140 Collins Avenue
Miami Beach, FL 33141

Permit Revisions

Owner Information

RETI

9537 Harding Avenue
Surfside, Florida 33154
(305) 867-6344

Consultant

Design by

Luis O. Revuelta

AR-000792

ZONING REVISION

Date
10.17.16

Scale
AS SHOWN

Project No.
1505

Sheet Name
SOUTH ELEVATION

Sheet No.
A-403





ELEVATIONS MISCELLANEOUS 4

Scale: 1/4"=1'-0"



Scale: 1/4"=1'-0"

50

1

7140 Collins Avenue
Miami Beach, FL. 33141

Unit Revisions

RETI

305) 867-6344

Consultant

Design by

O. Revuelta

Date _____

Scale
AS SHOWN

1505

Sheet Name

ATION DETAILS 2

Sheet No.

A-407



Scale: 1/4"=1'-0"