



AERIAL FROM SOUTH-EAST



AERIAL FROM NORTH-EAST


NOT FOR CONSTRUCTION

HARDING AV. & 72nd.

COLLINS AV. & 72nd.

COLLINS AV.



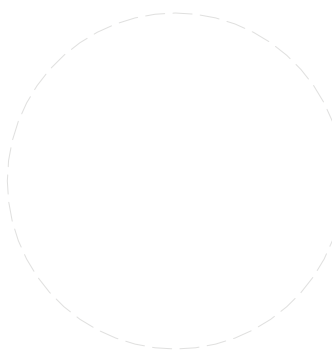

E.

10

3

TI

14

nt

by

2

ON

ate

ale

9N

10.

ES

2

1

1 SW 27TH AVE.
SUITE 110
MIAMI, FL 33133
305.590.5000
305.590.5040

Project

.....

Permit Revisions

37 Harding Avenue

(305) 867-6344

305) 867-6344

Consultant

esign by

FINAL REVISION

CONING REVISION

Date
10.17.16


Project No.
1505

Sheet Name


720

A-020


NOT FOR CONSTRUCTION

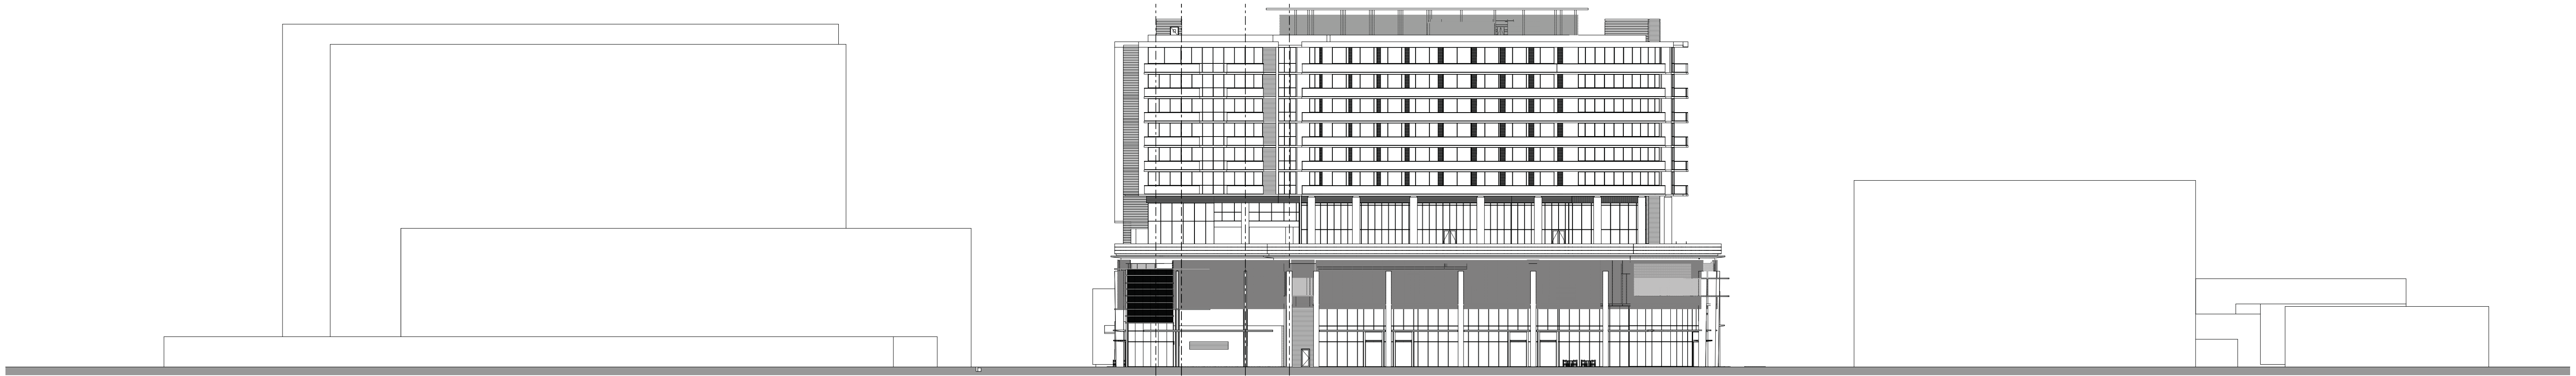

NORTH ELEVATION

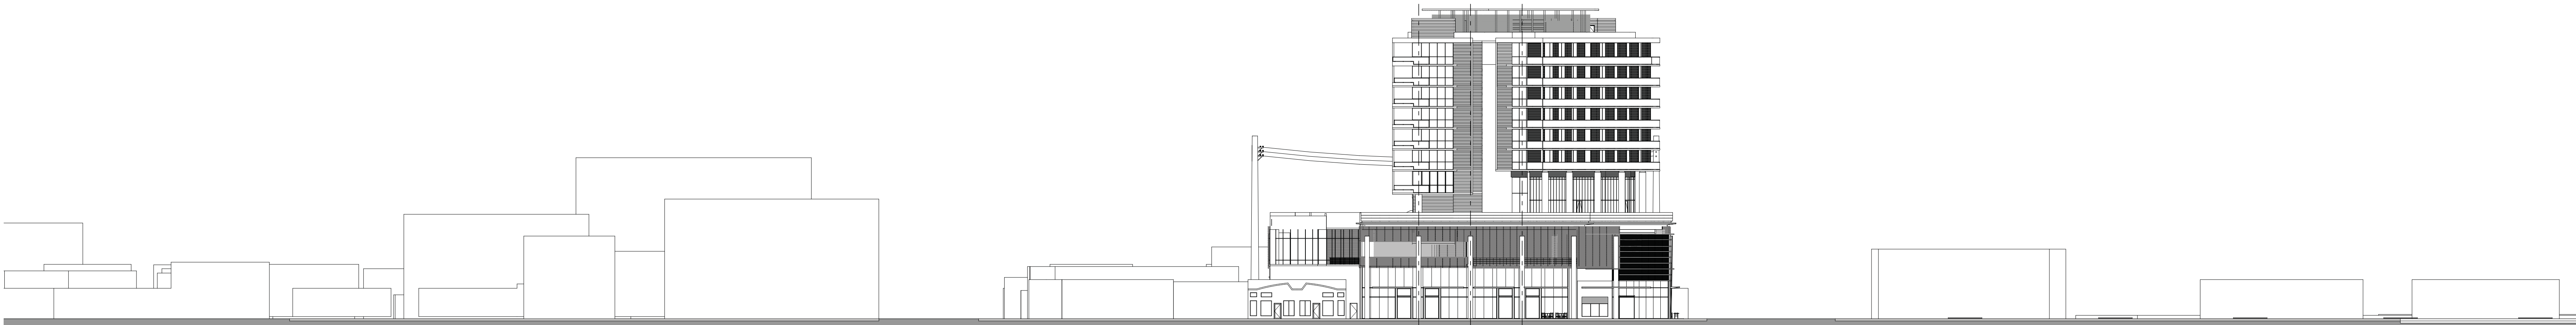

EAST ELEVATION

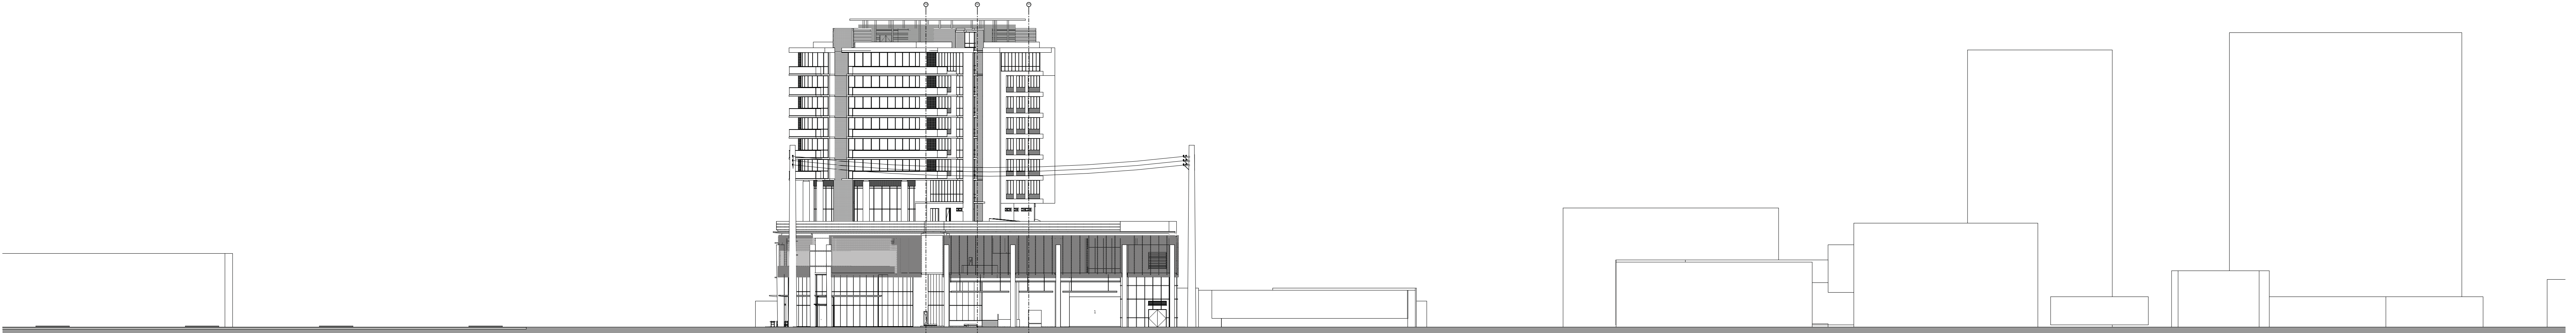

WEST ELEVATION

CONTEXTUAL ELEVATIONS

