


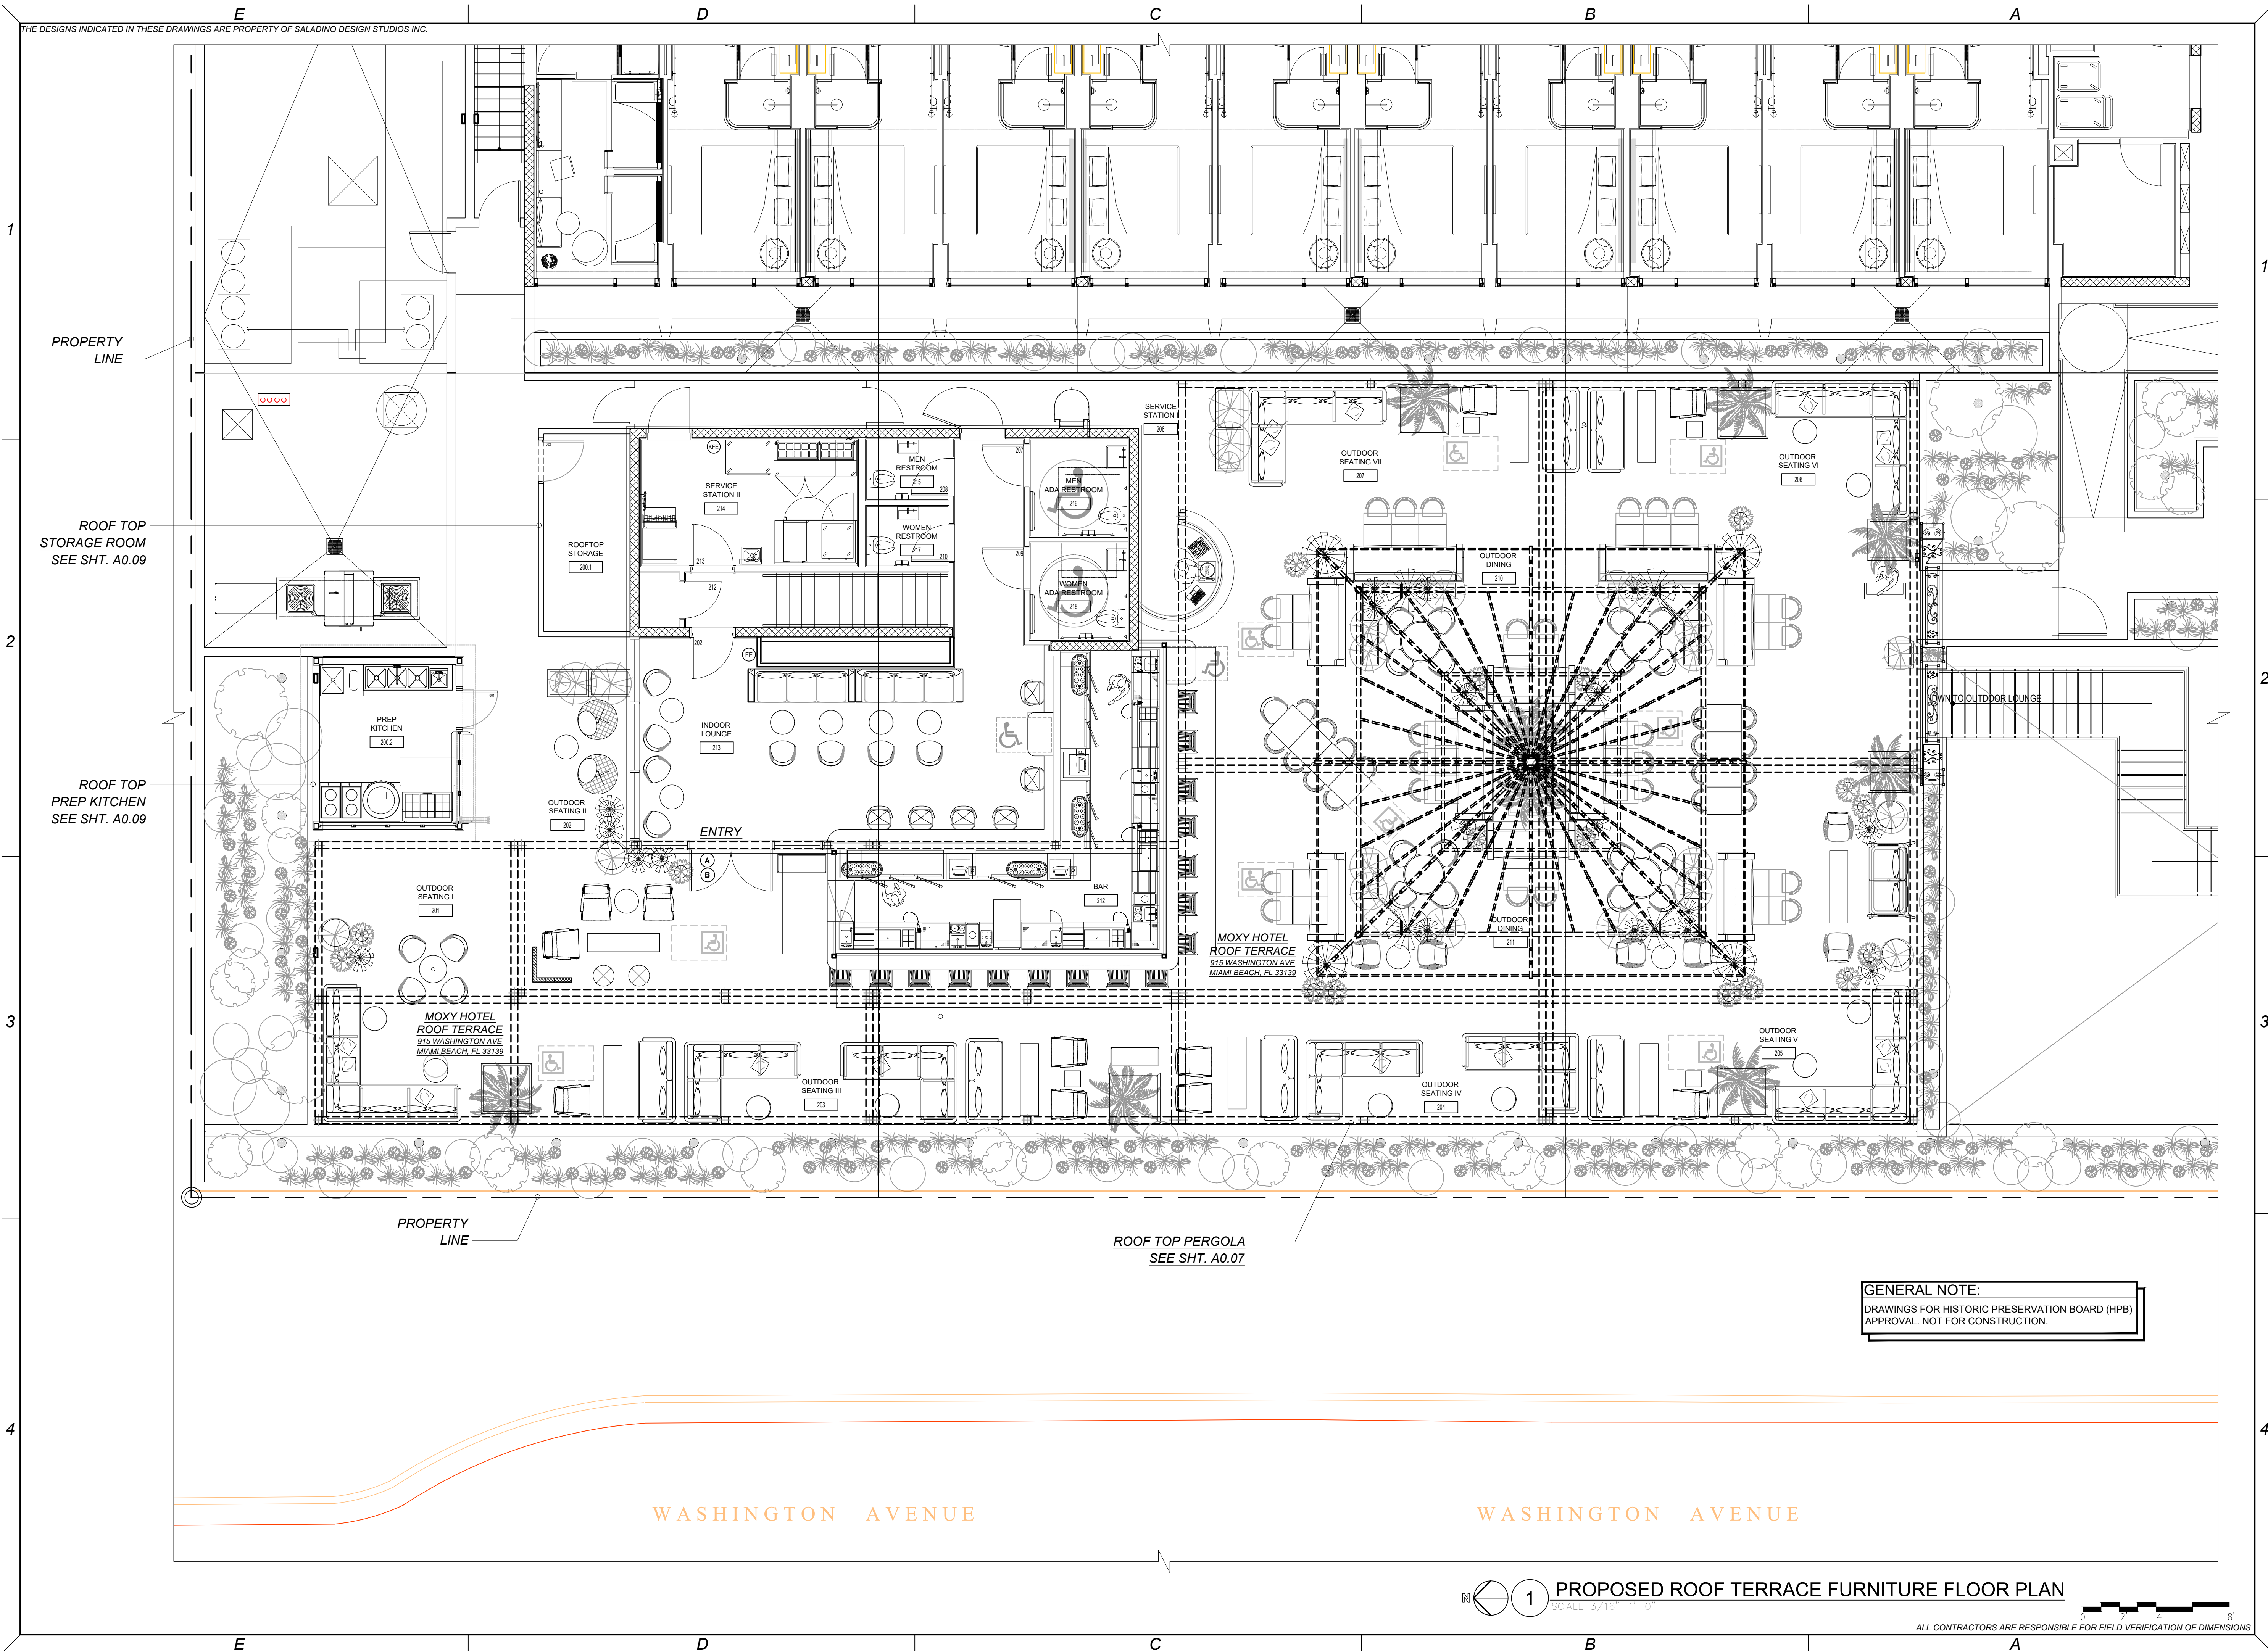

STAMP:

MANUEL REY
REGISTERED PROFESSIONAL ARCHITECT
STATE OF FLORIDA LICENSE NO. 8817
AA#26003757 IB#26001842

7265 NE 4ND AVE. SUITE 101
MIAMI FL 33138
786.953.7455
WWW.SALADINODESIGN.COM

PROJECT:
MOXY HOTEL
915 WASHINGTON AVE
MIAMI BEACH, FL 33139

OWNER:
LIGHTSTONE
460 PARK AVENUE
NEW YORK, NY, 10022

M.E.P.:
ARPE ENGINEERING
2020 PONCE DE LEON BLVD. SUITE 1002
CORAL GABLES, FL. 33134
PH: 305.444.9809

STRUCTURAL:
YHCE ENGINEERING
99 NW 27TH AVE
MIAMI, FL 33125
PH: 305.969.9423

MTCI / PRIVATE PROVIDER:

GENERAL NOTES:

ALL LEGAL RIGHTS, INCLUDING BUT NOT LIMITED TO, COPYRIGHT AND DESIGN PATENT RIGHTS, IN THE DESIGN, ARRANGEMENTS, AND PLANS SHOWN ON THIS DOCUMENT ARE THE PROPERTY OF SALADINO DESIGN STUDIOS INC. AND WERE DEVELOPED FOR USE SOLELY ON THIS PROJECT. THEY MAY NOT BE USED OR REUSED IN WHOLE OR IN PART, EXCEPT IN CONNECTION WITH THIS PROJECT, WITHOUT THE PRIOR WRITTEN CONSENT OF SDS, INC.

REVISIONS

ISSUE	DATE/ISSUE	FOR

PROJECT No: 1915 DRAWN BY: CAPU

SCALE: CHECKED BY: SS

DATE: DATE:


DRAWING:

PROPOSED ROOF TERRACE
FURNITURE FLOOR PLAN


SHEET NO. **A0.01C**
HISTORIC PRESERVATION
BOARD



ALL CONTRACTORS ARE RESPONSIBLE FOR FIELD VERIFICATION OF DIMENSIONS

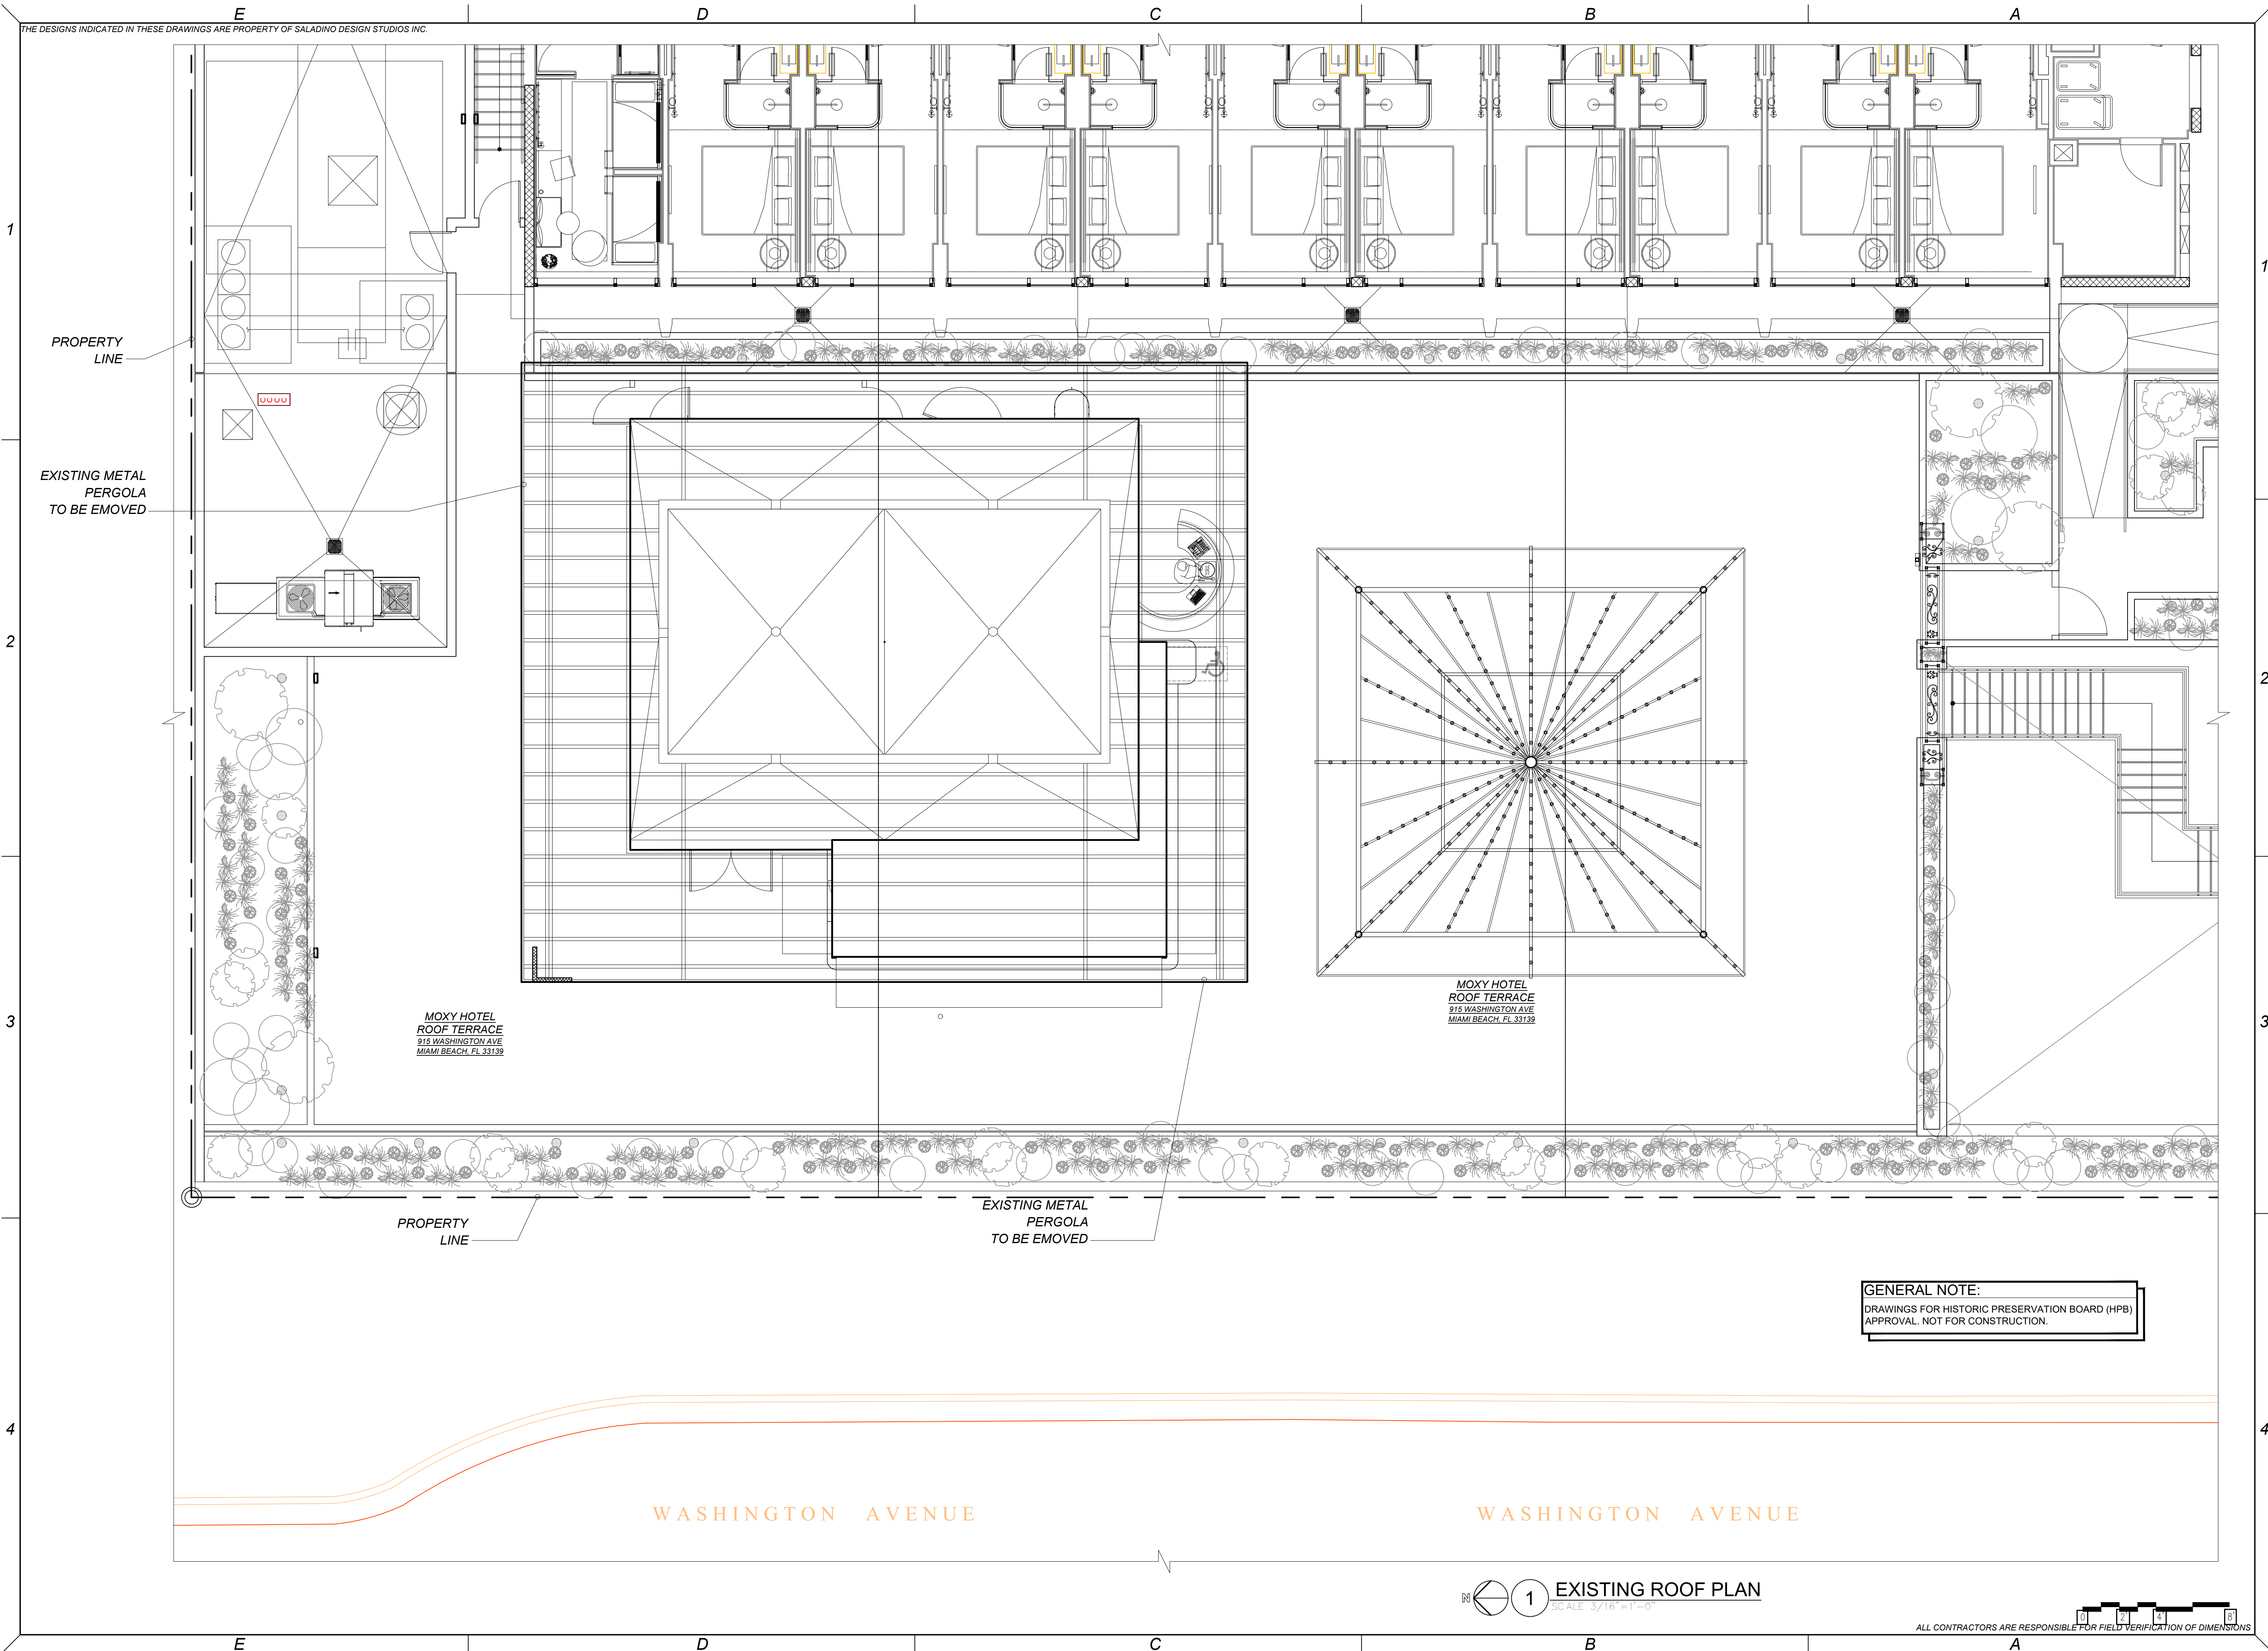

STAMP:

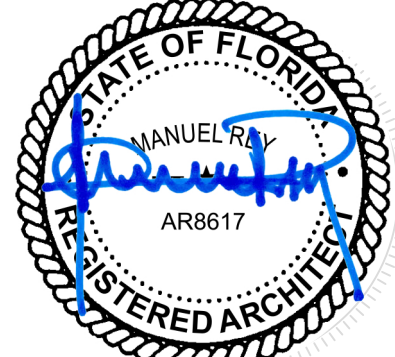

MANUEL REY
REGISTERED PROFESSIONAL ARCHITECT
STATE OF FLORIDA LICENSE NO. 8617
AA#26003757 IB#26001842



7265 NE 4ND AVE. SUITE 101
MIAMI FL 33138
786.953.7455
WWW.SALADINODESIGN.COM

PROJECT:
MOXY HOTEL
915 WASHINGTON AVE
MIAMI BEACH, FL 33139

OWNER:
LIGHTSTONE
460 PARK AVENUE
NEW YORK, NY, 10022

M.E.P.:
ARPE ENGINEERING
2020 PONCE DE LEON BLVD. SUITE 1002
CORAL GABLES, FL. 33134
PH: 305.444.9809

STRUCTURAL:
YHCE ENGINEERING
99 NW 27TH AVE
MIAMI, FL 33125
PH: 305.969.9423

MTCI / PRIVATE PROVIDER:

GENERAL NOTES:
ALL LEGAL RIGHTS, INCLUDING BUT NOT LIMITED TO, COPYRIGHT AND DESIGN
PATENT RIGHTS, IN THE DESIGN, ARRANGEMENTS, AND PLANS SHOWN ON THIS
DOCUMENT ARE THE PROPERTY OF SALADINO DESIGN STUDIOS INC., AND WERE
DEVELOPED FOR USE SOLELY ON THIS PROJECT. THEY MAY NOT BE USED OR
REUSED IN WHOLE OR IN PART, EXCEPT IN CONNECTION WITH THIS PROJECT,
WITHOUT THE PRIOR WRITTEN CONSENT OF SDS, INC.

REVISIONS

ISSUE	ISSUE	DATE/FOR

PROJECT No: 1915 DRAWN BY: CAPU
SCALE: CHECKED BY: SS
DATE: DATE:
DRAWING:
EXISTING ROOF PLAN

SHEET NO. **A0.01E**
HISTORIC PRESERVATION BOARD