

A3

Floor Plans

- A3.1 Site Plan
- A3.2 Basement Level Plan
- A3.3 Ground Level Plan
- A3.4 Mezzanine Level Plan
- A3.5 Second Level Plan
- A3.6 Third Level Plan
- A3.7 Fourth Level Plan
- A3.8 Fifth Level Plan
- A3.9 Roof Level Plan
- A3.10 Canopy Plan



CUBE 3, LLC
111 SW 3rd Street, Floor 4
Miami, Florida 33133
License No. L18000278579

Jonathan W. Cardello, AIA

FL License No. AR93391



Digitally signed by
Jonathan Cardello
Date: 2021.12.03
10:51:30 -05'00'


411 Michigan Avenue
Miami Beach, Florida

Final Submittal
6 December 2021

A3.0



Digitally signed by
Jonathan Cardello
Date: 2021.12.03
12:46:24 -05'00'

 


411 Michigan Avenue
Miami Beach, Florida



Site Plan
Scale: 1" = 20'-0"



Final Submittal
6 December 2021

A3.1

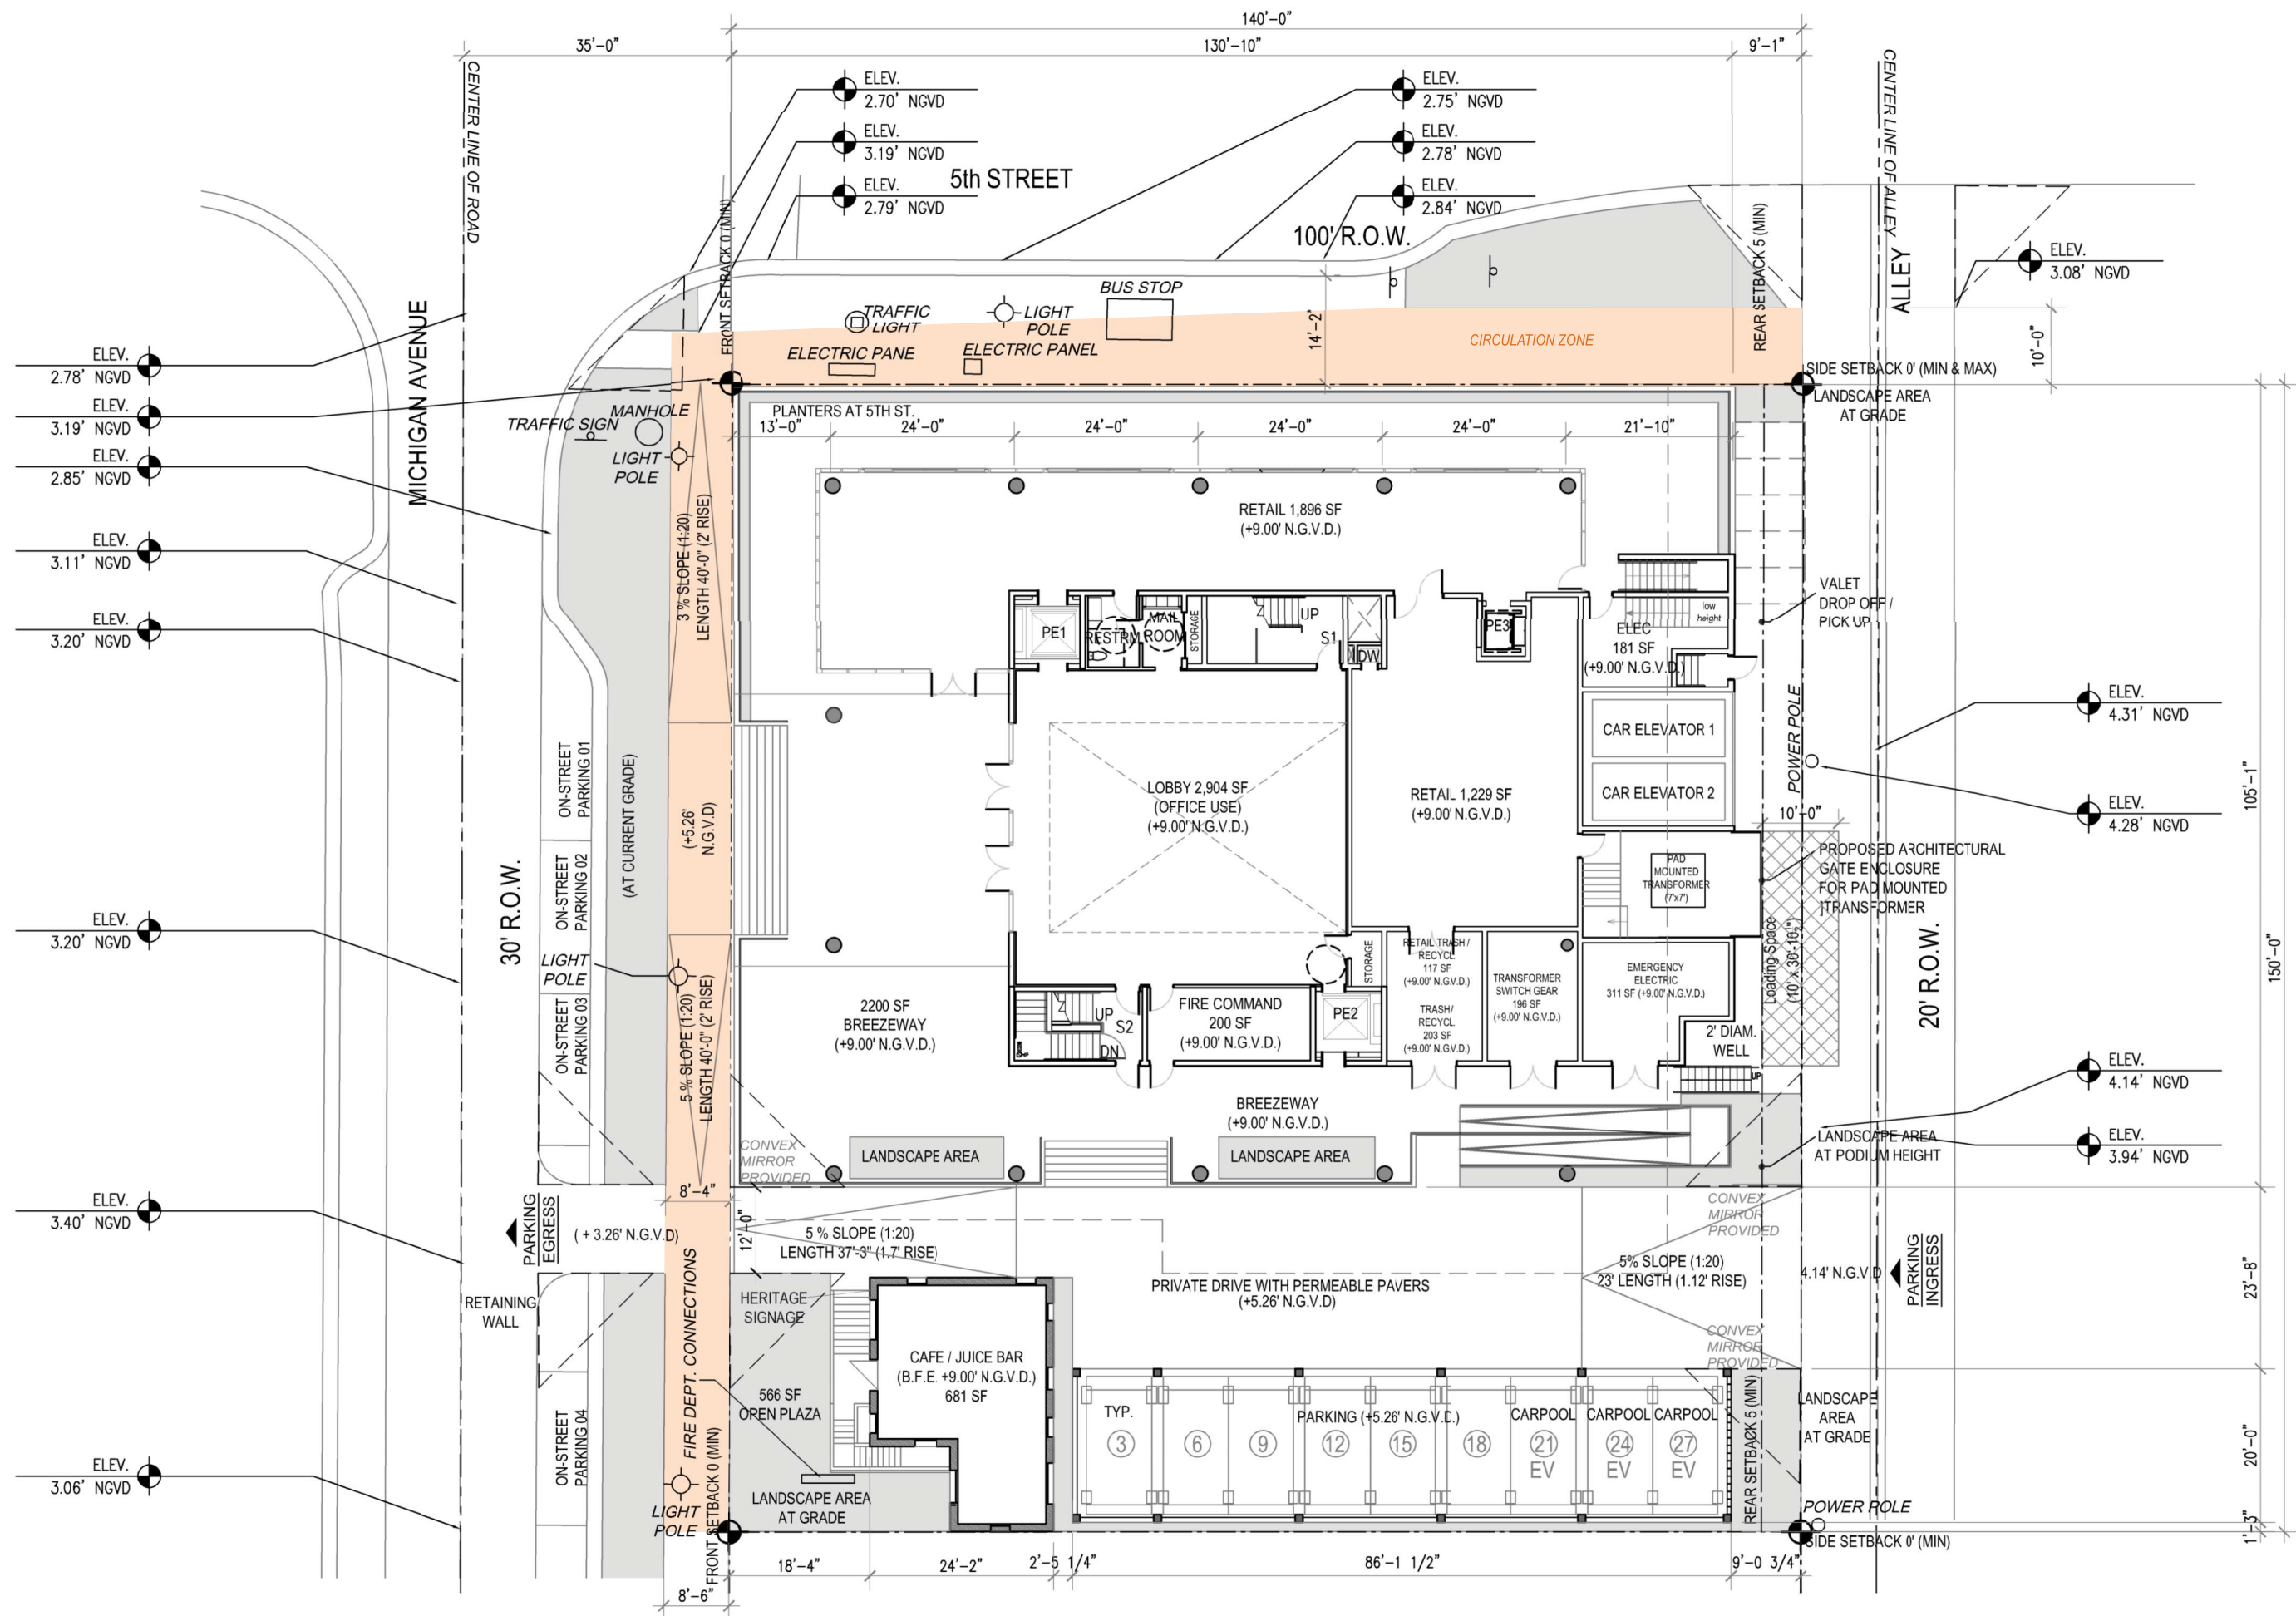

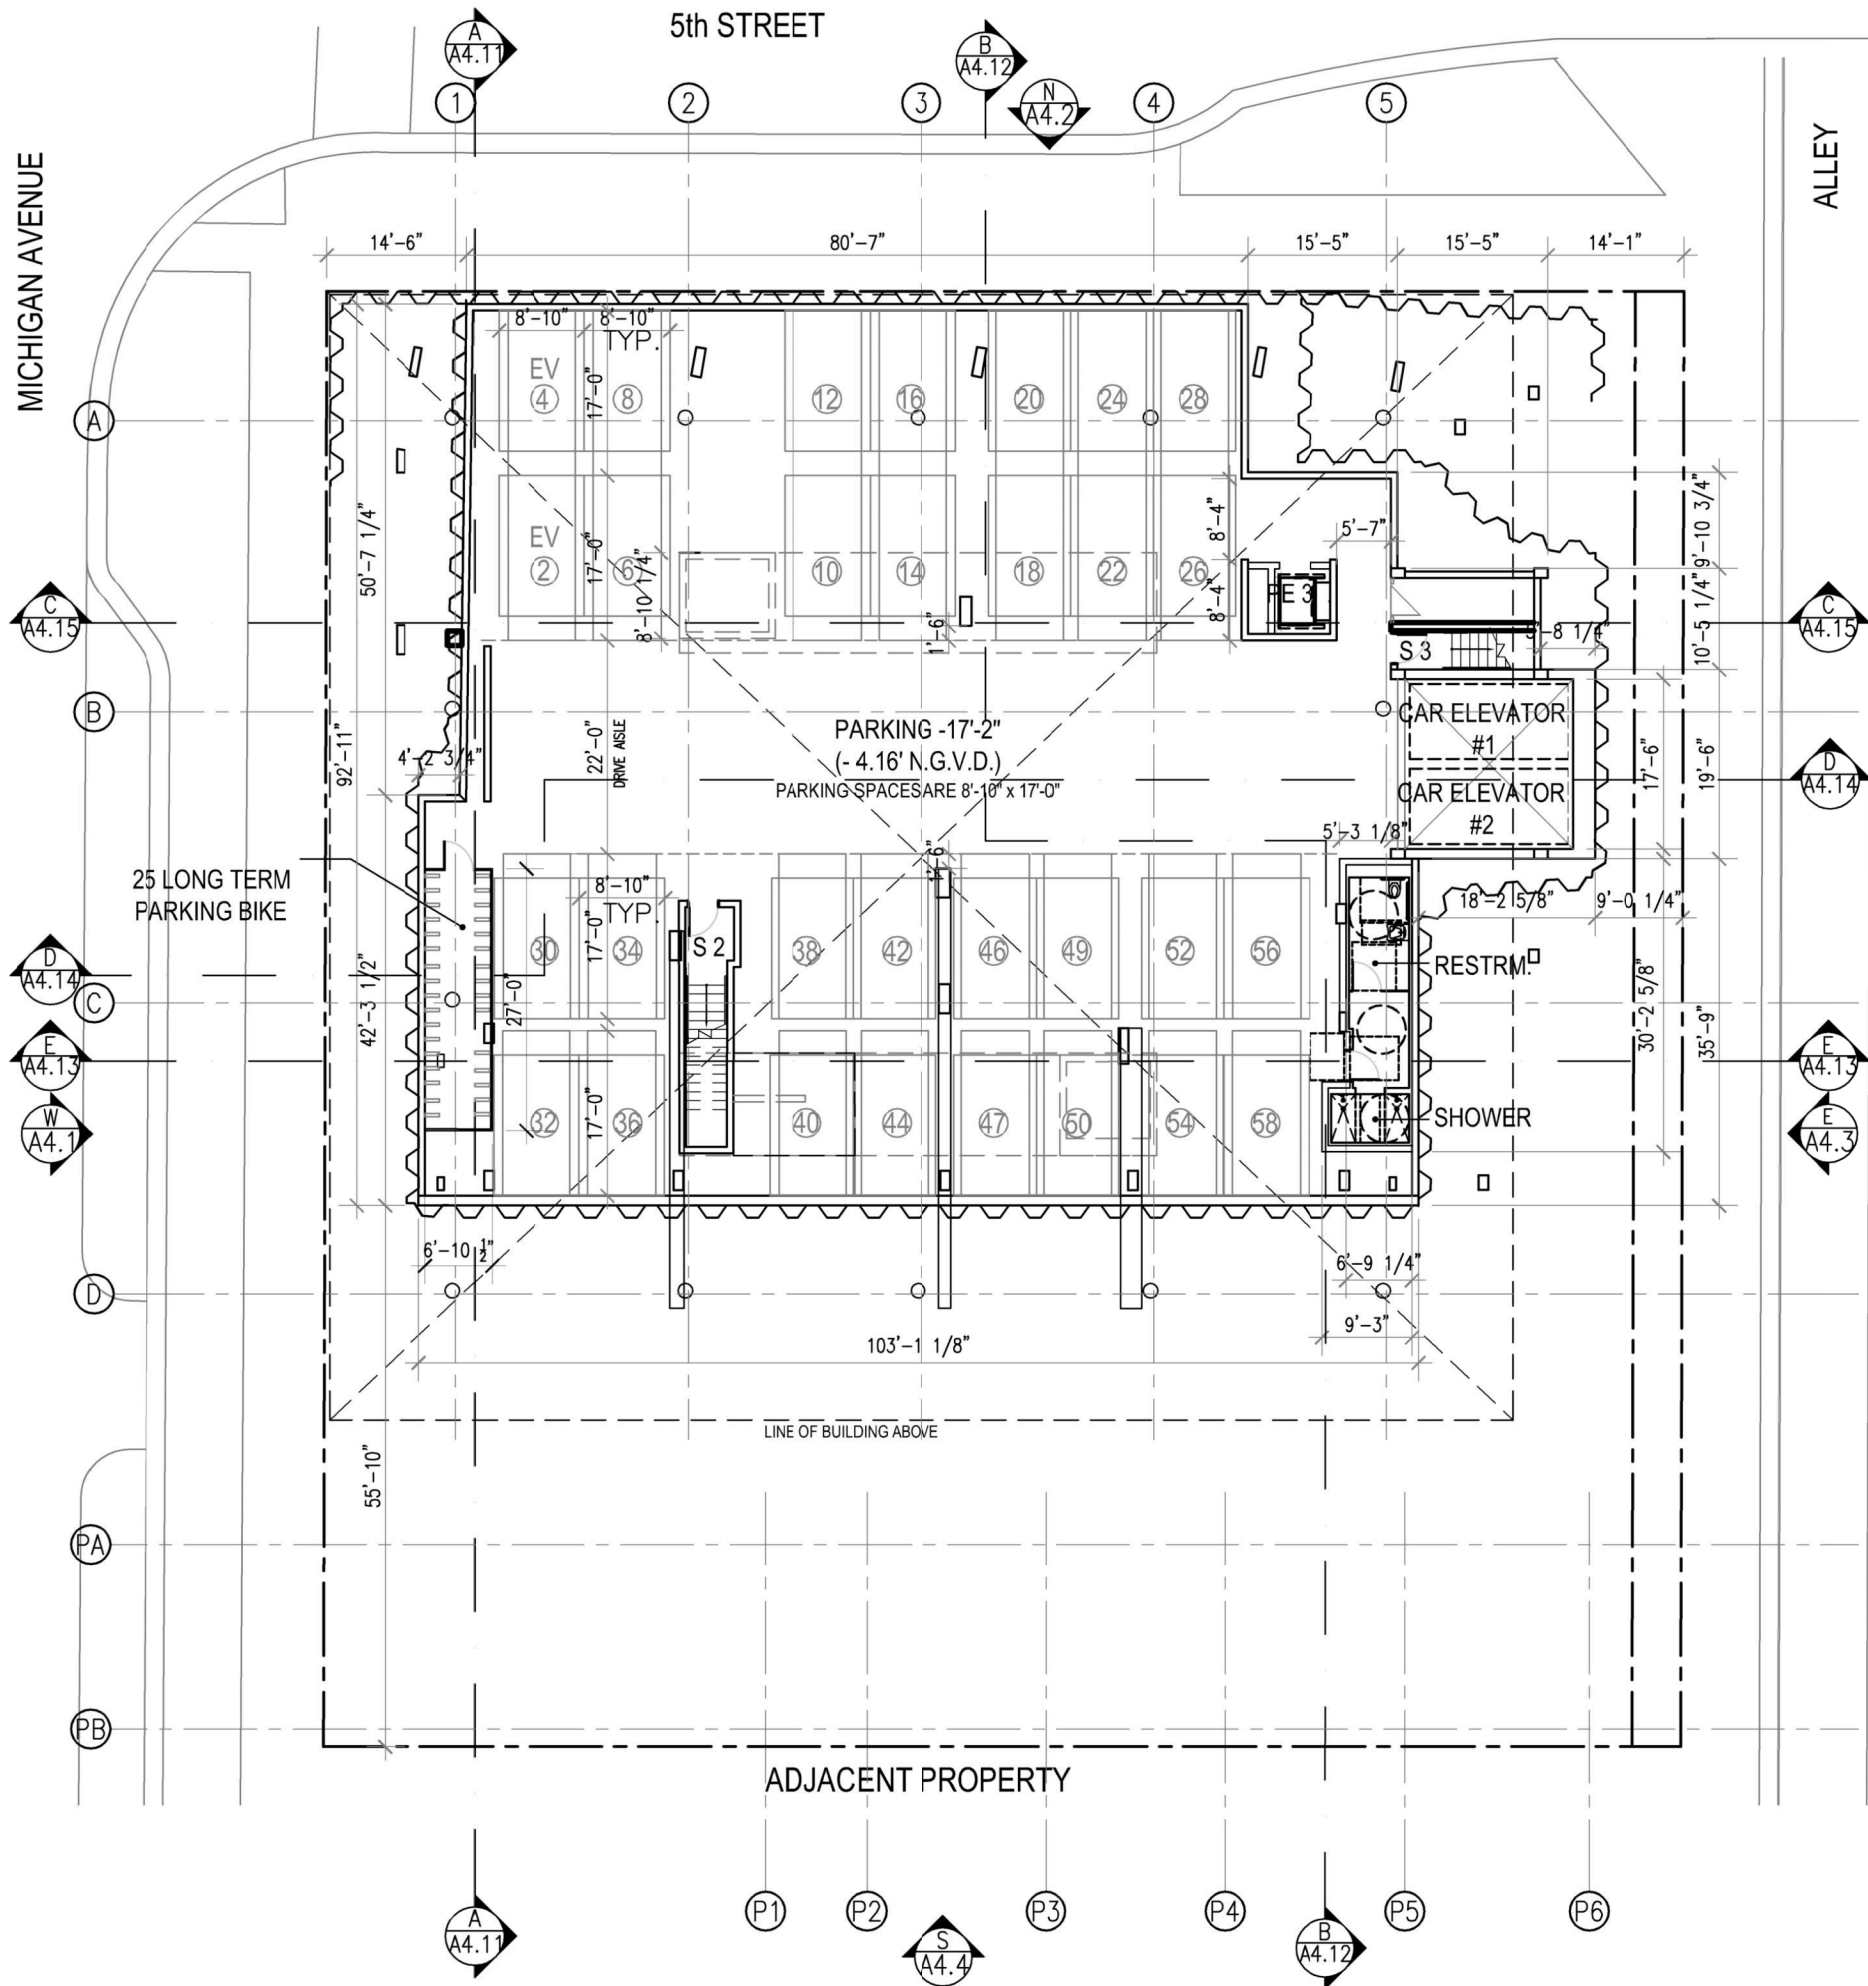 



411 Michigan Avenue
Miami Beach, Florida

Basement Level Plan
Scale: 1" = 20'-0"



Final Submittal
6 December 2021

A3.2

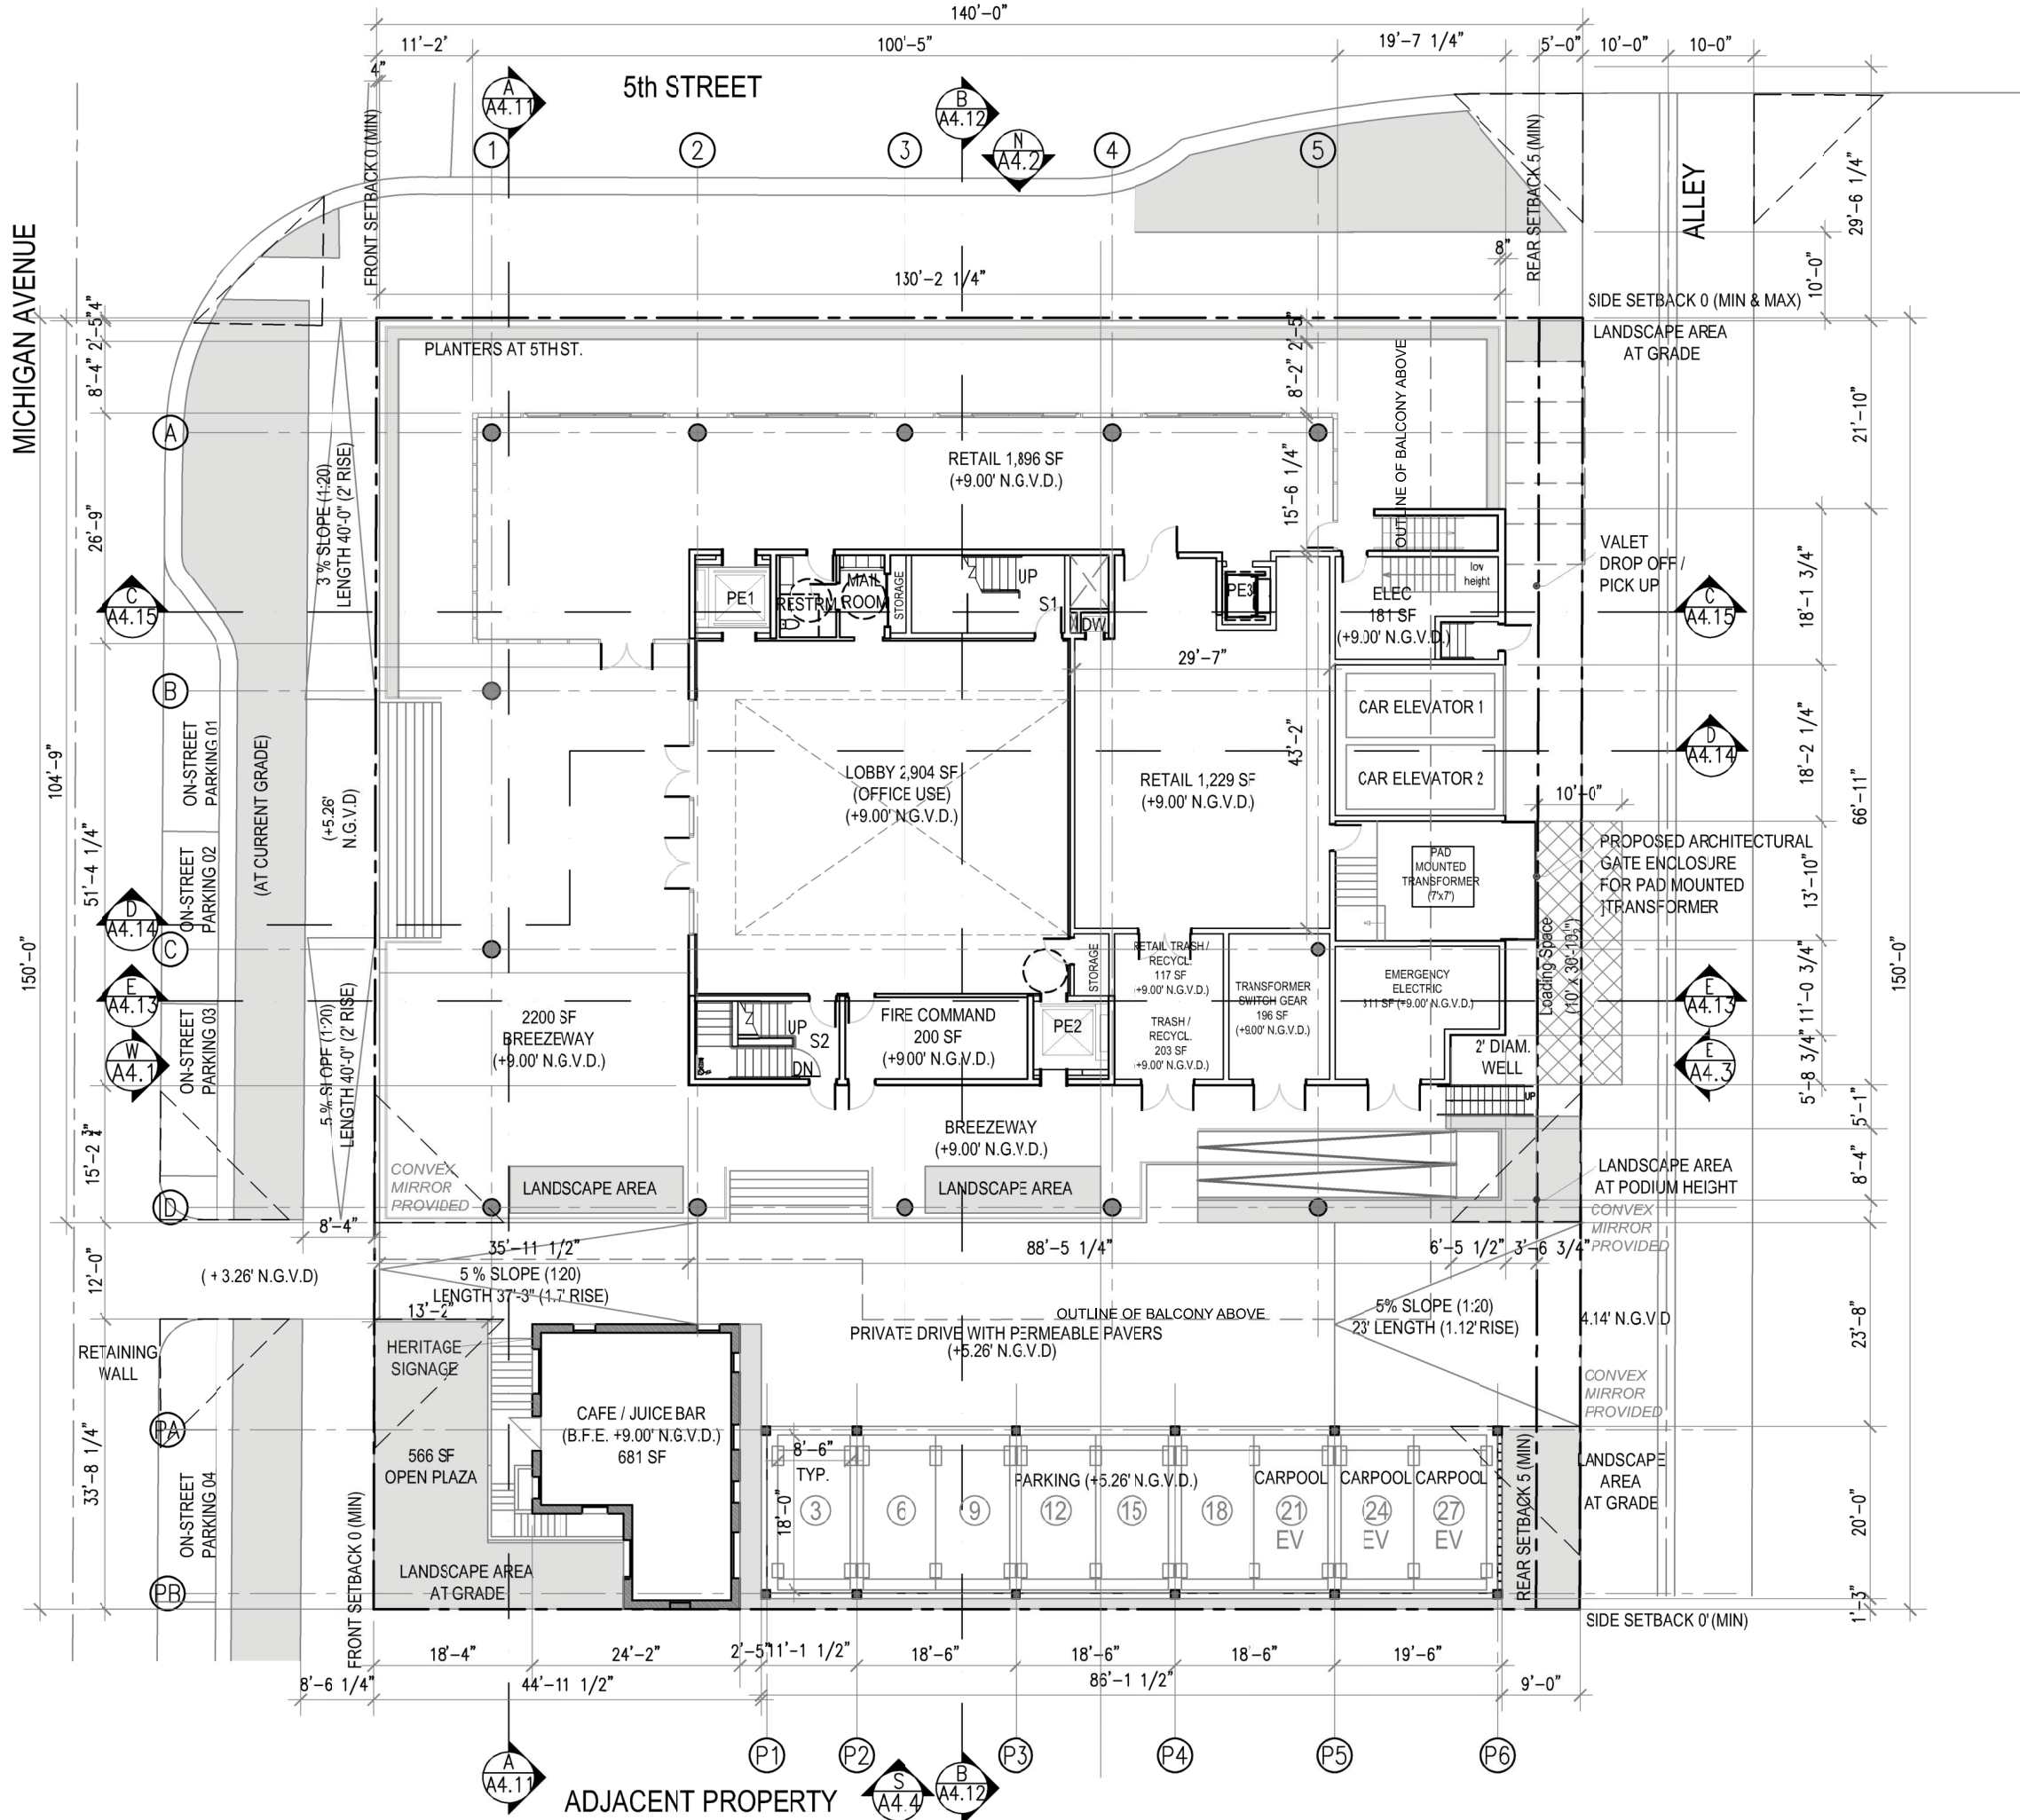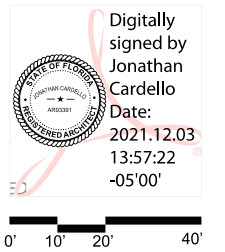


411 Michigan Avenue
Miami Beach, Florida

Ground Level Plan
Scale: 1" = 20'-0"



Final Submittal
6 December 2021

A3.3

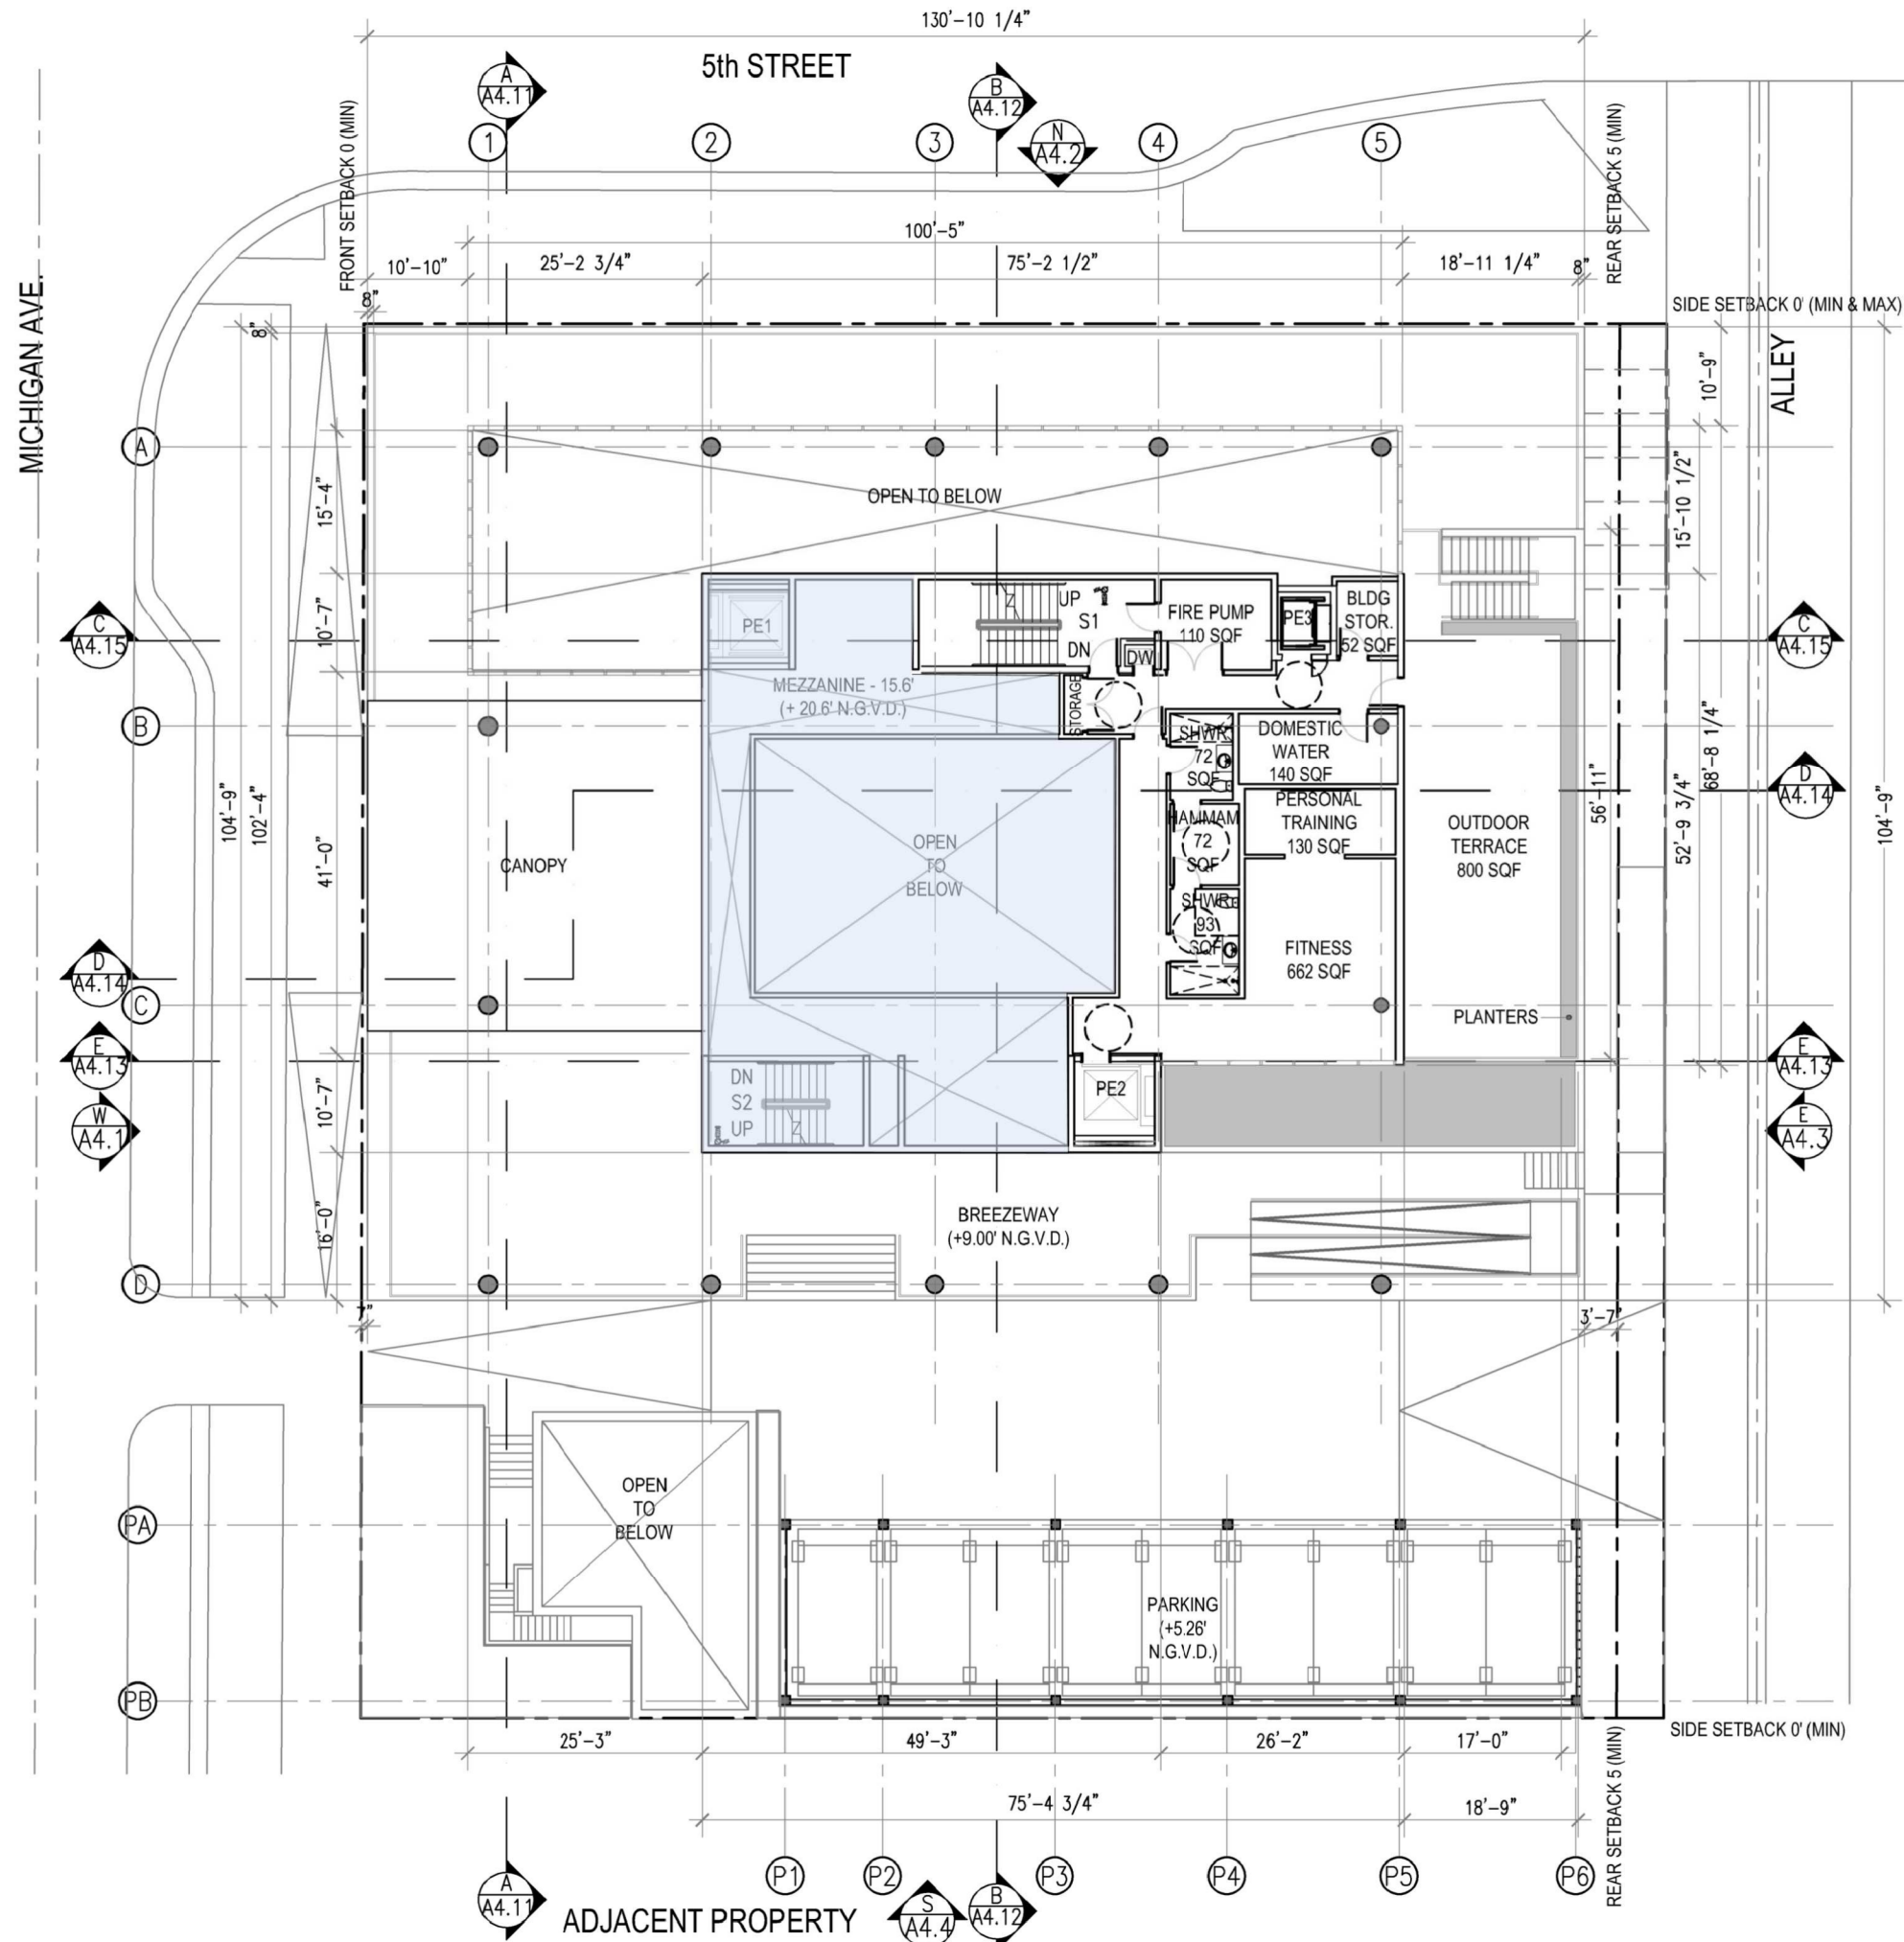



411 Michigan Avenue
Miami Beach, Florida

Mezzanine Level Plan
Scale: 1" = 20'-0"



Final Submittal
6 December 2021

A3.4

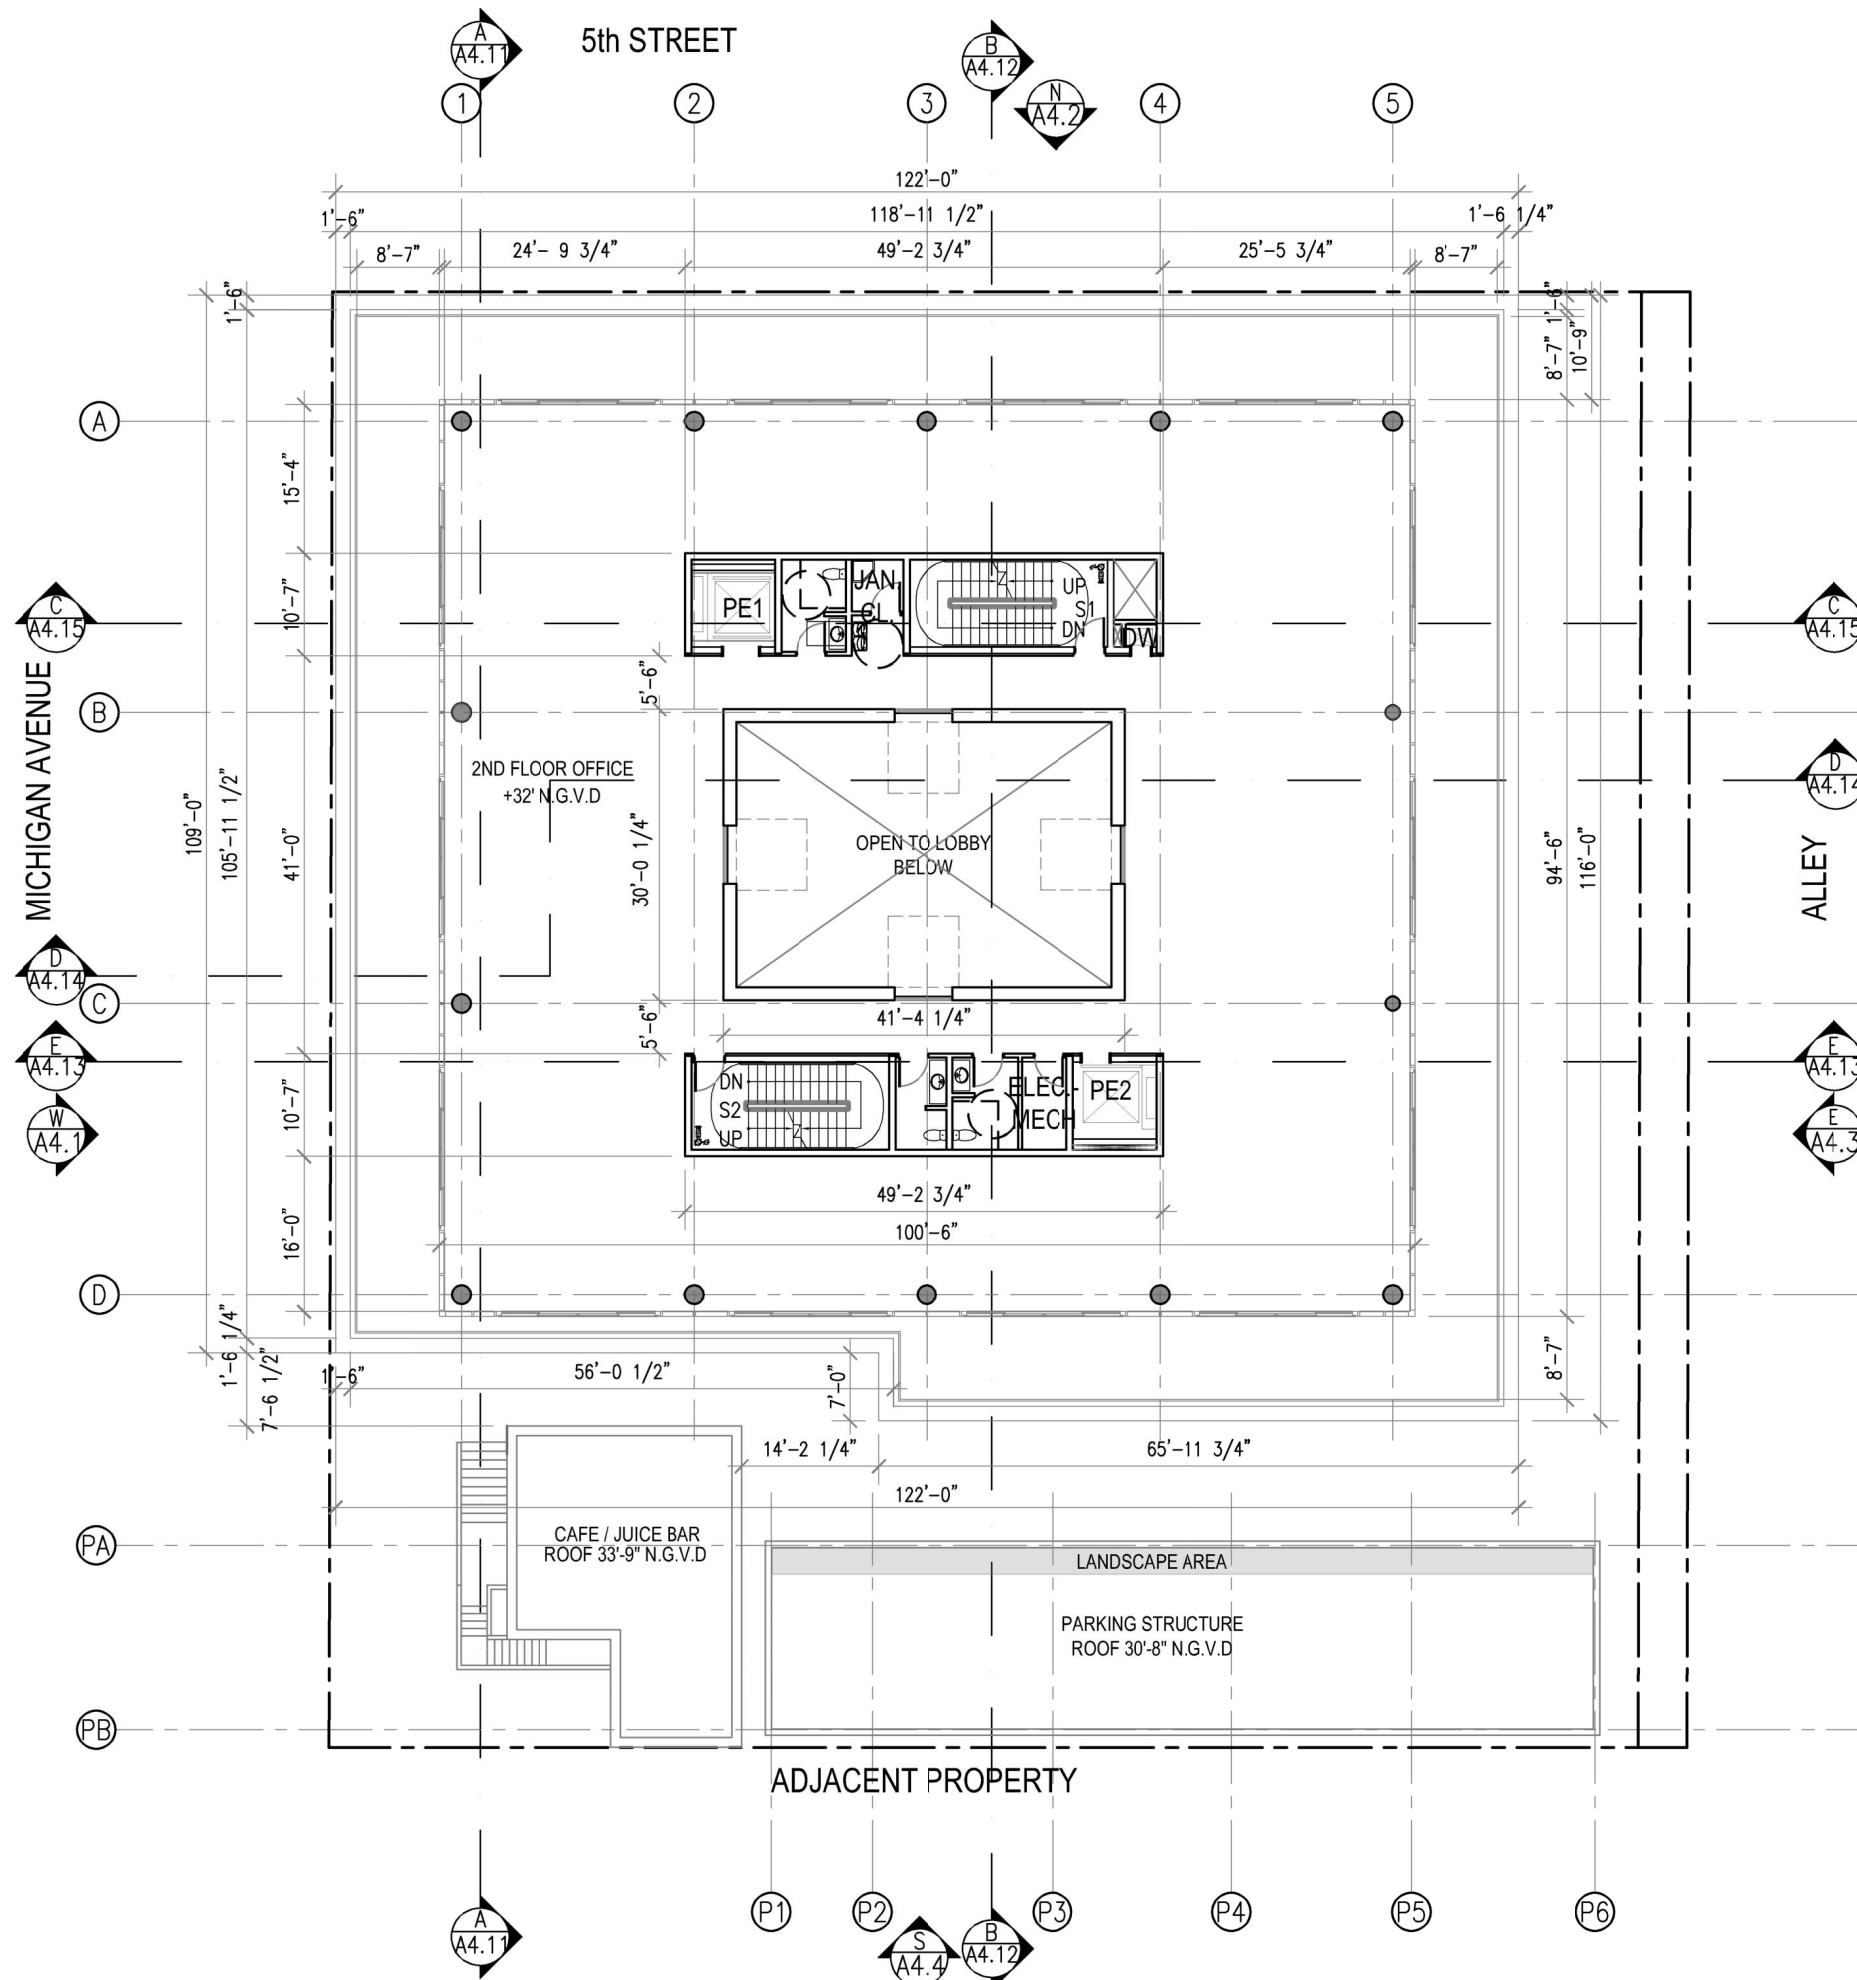 



411 Michigan Avenue
Miami Beach, Florida

Second Level Plan
Scale: 1" = 20'-0"



Final Submittal
6 December 2021

A3.5

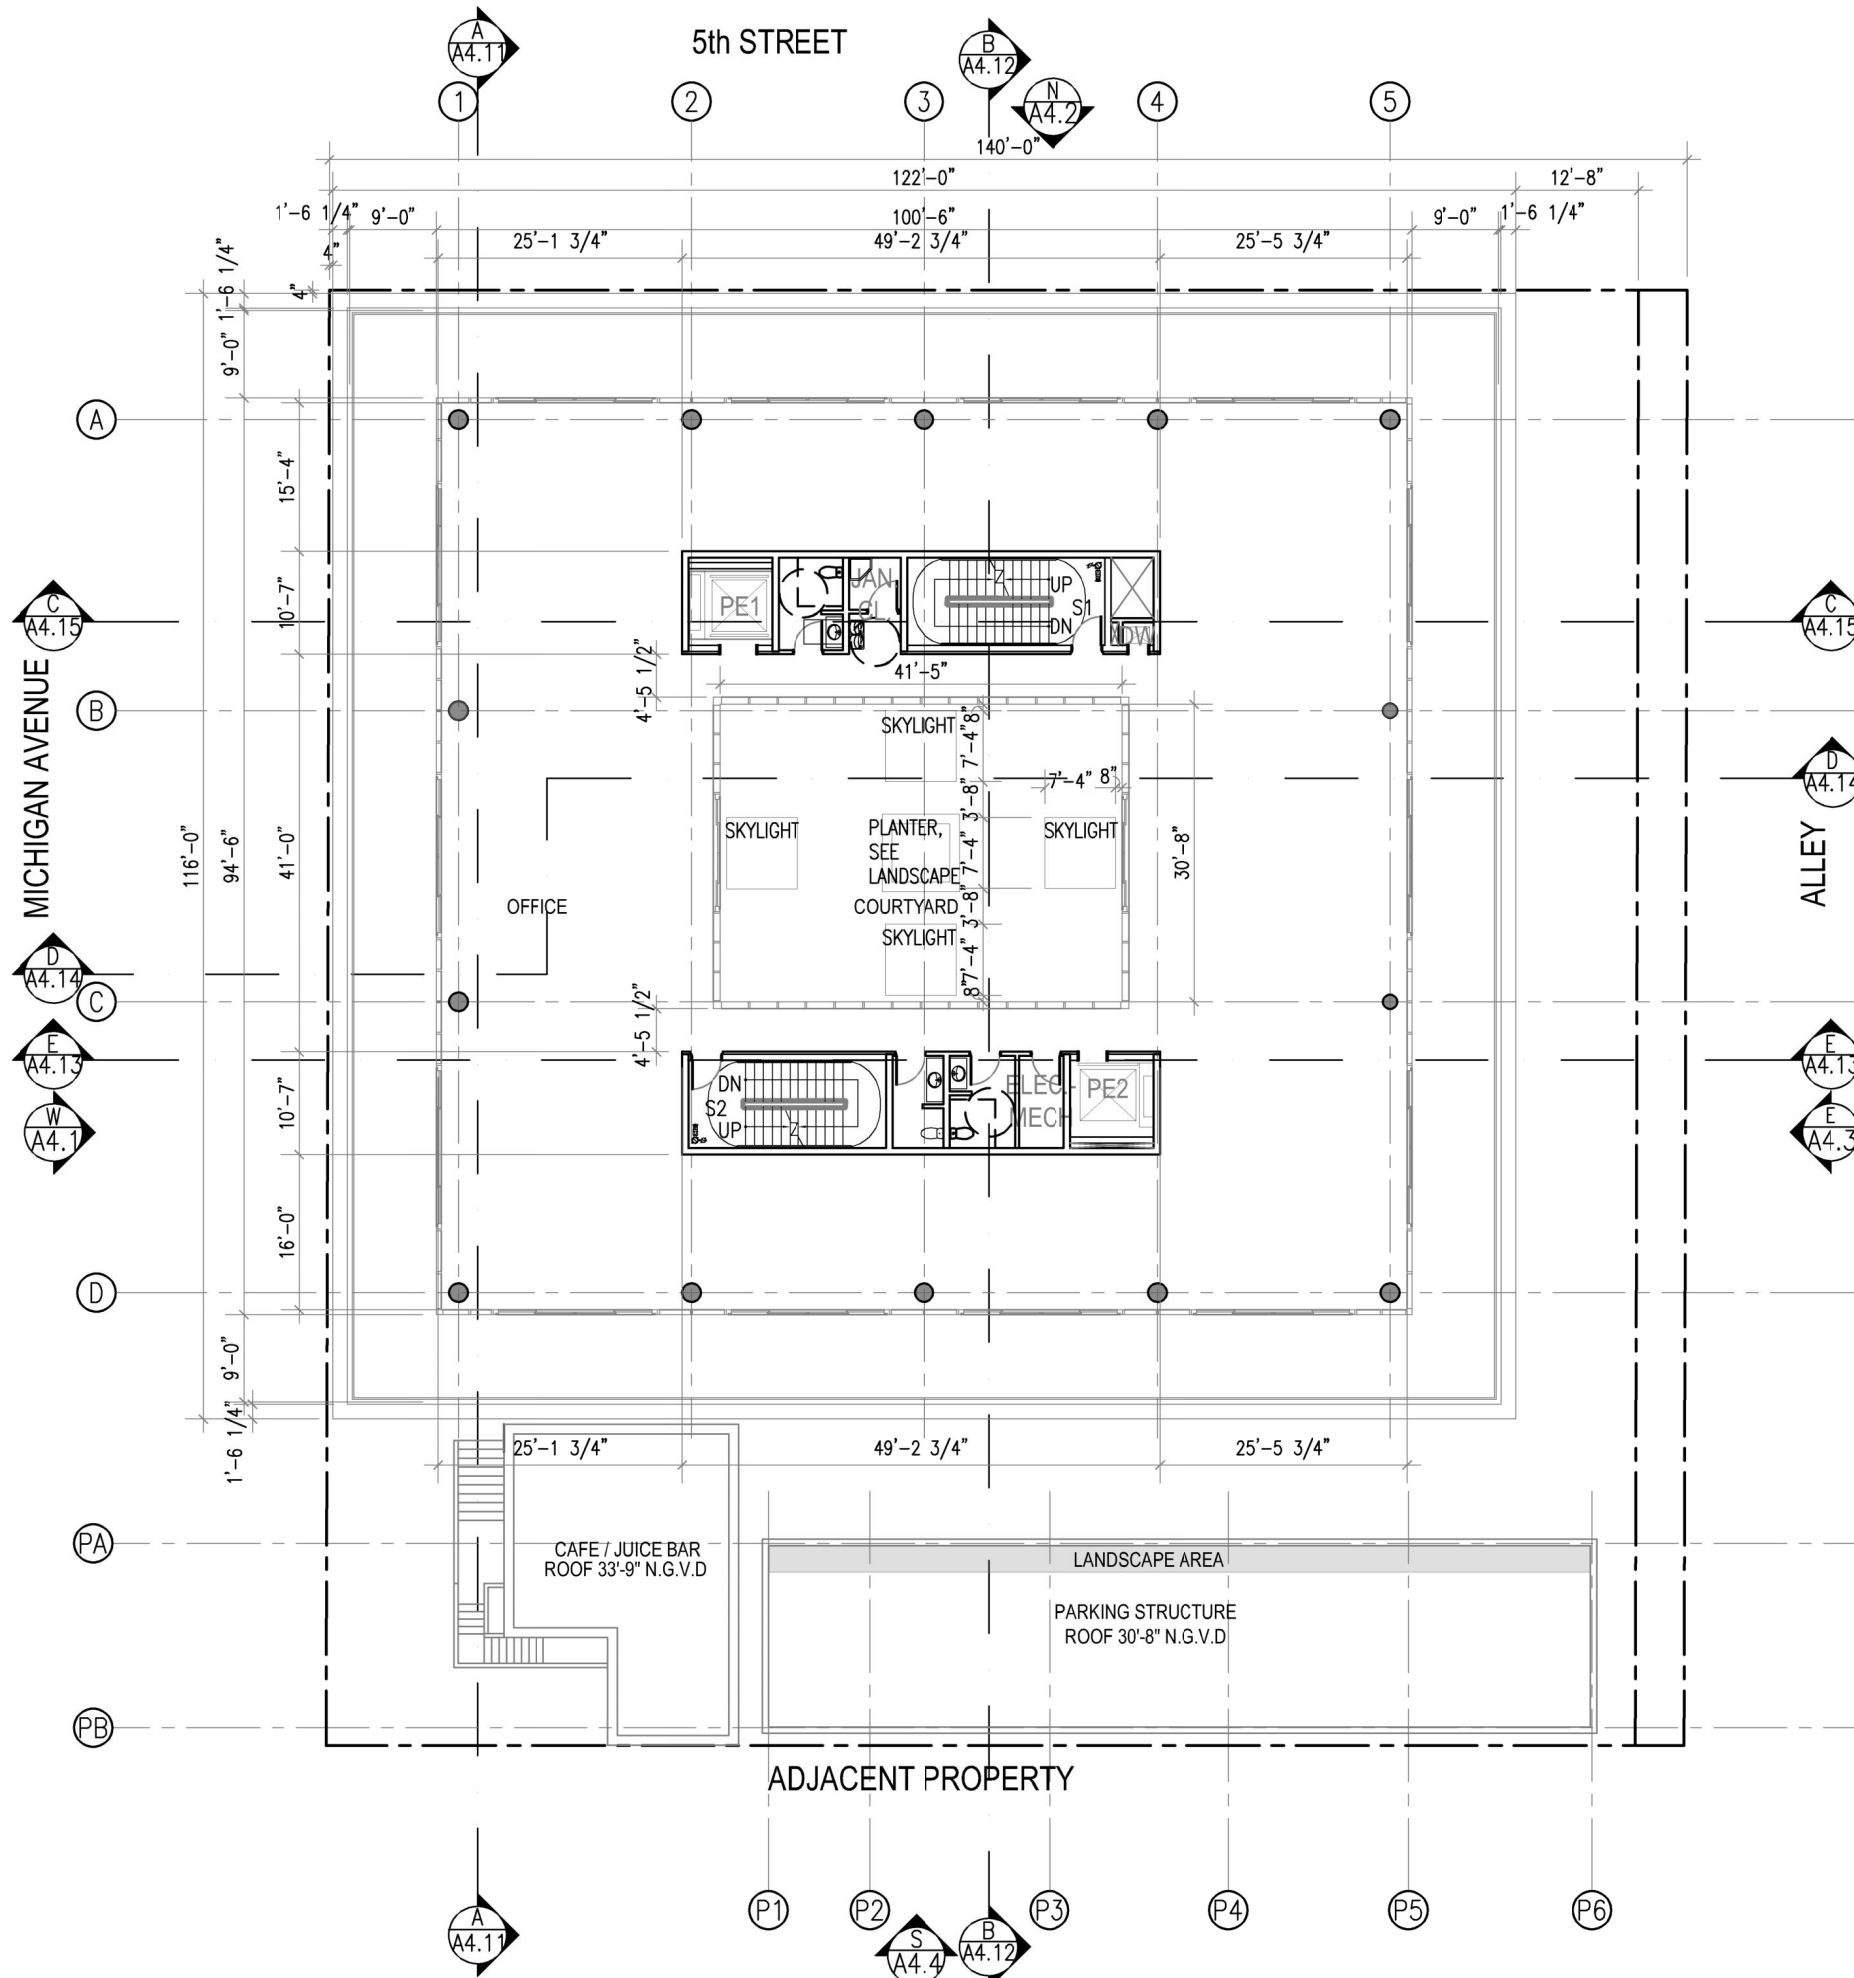 



411 Michigan Avenue
Miami Beach, Florida

Third Level Plan
Scale: 1" = 20'-0"



Final Submittal
6 December 2021

A3.6

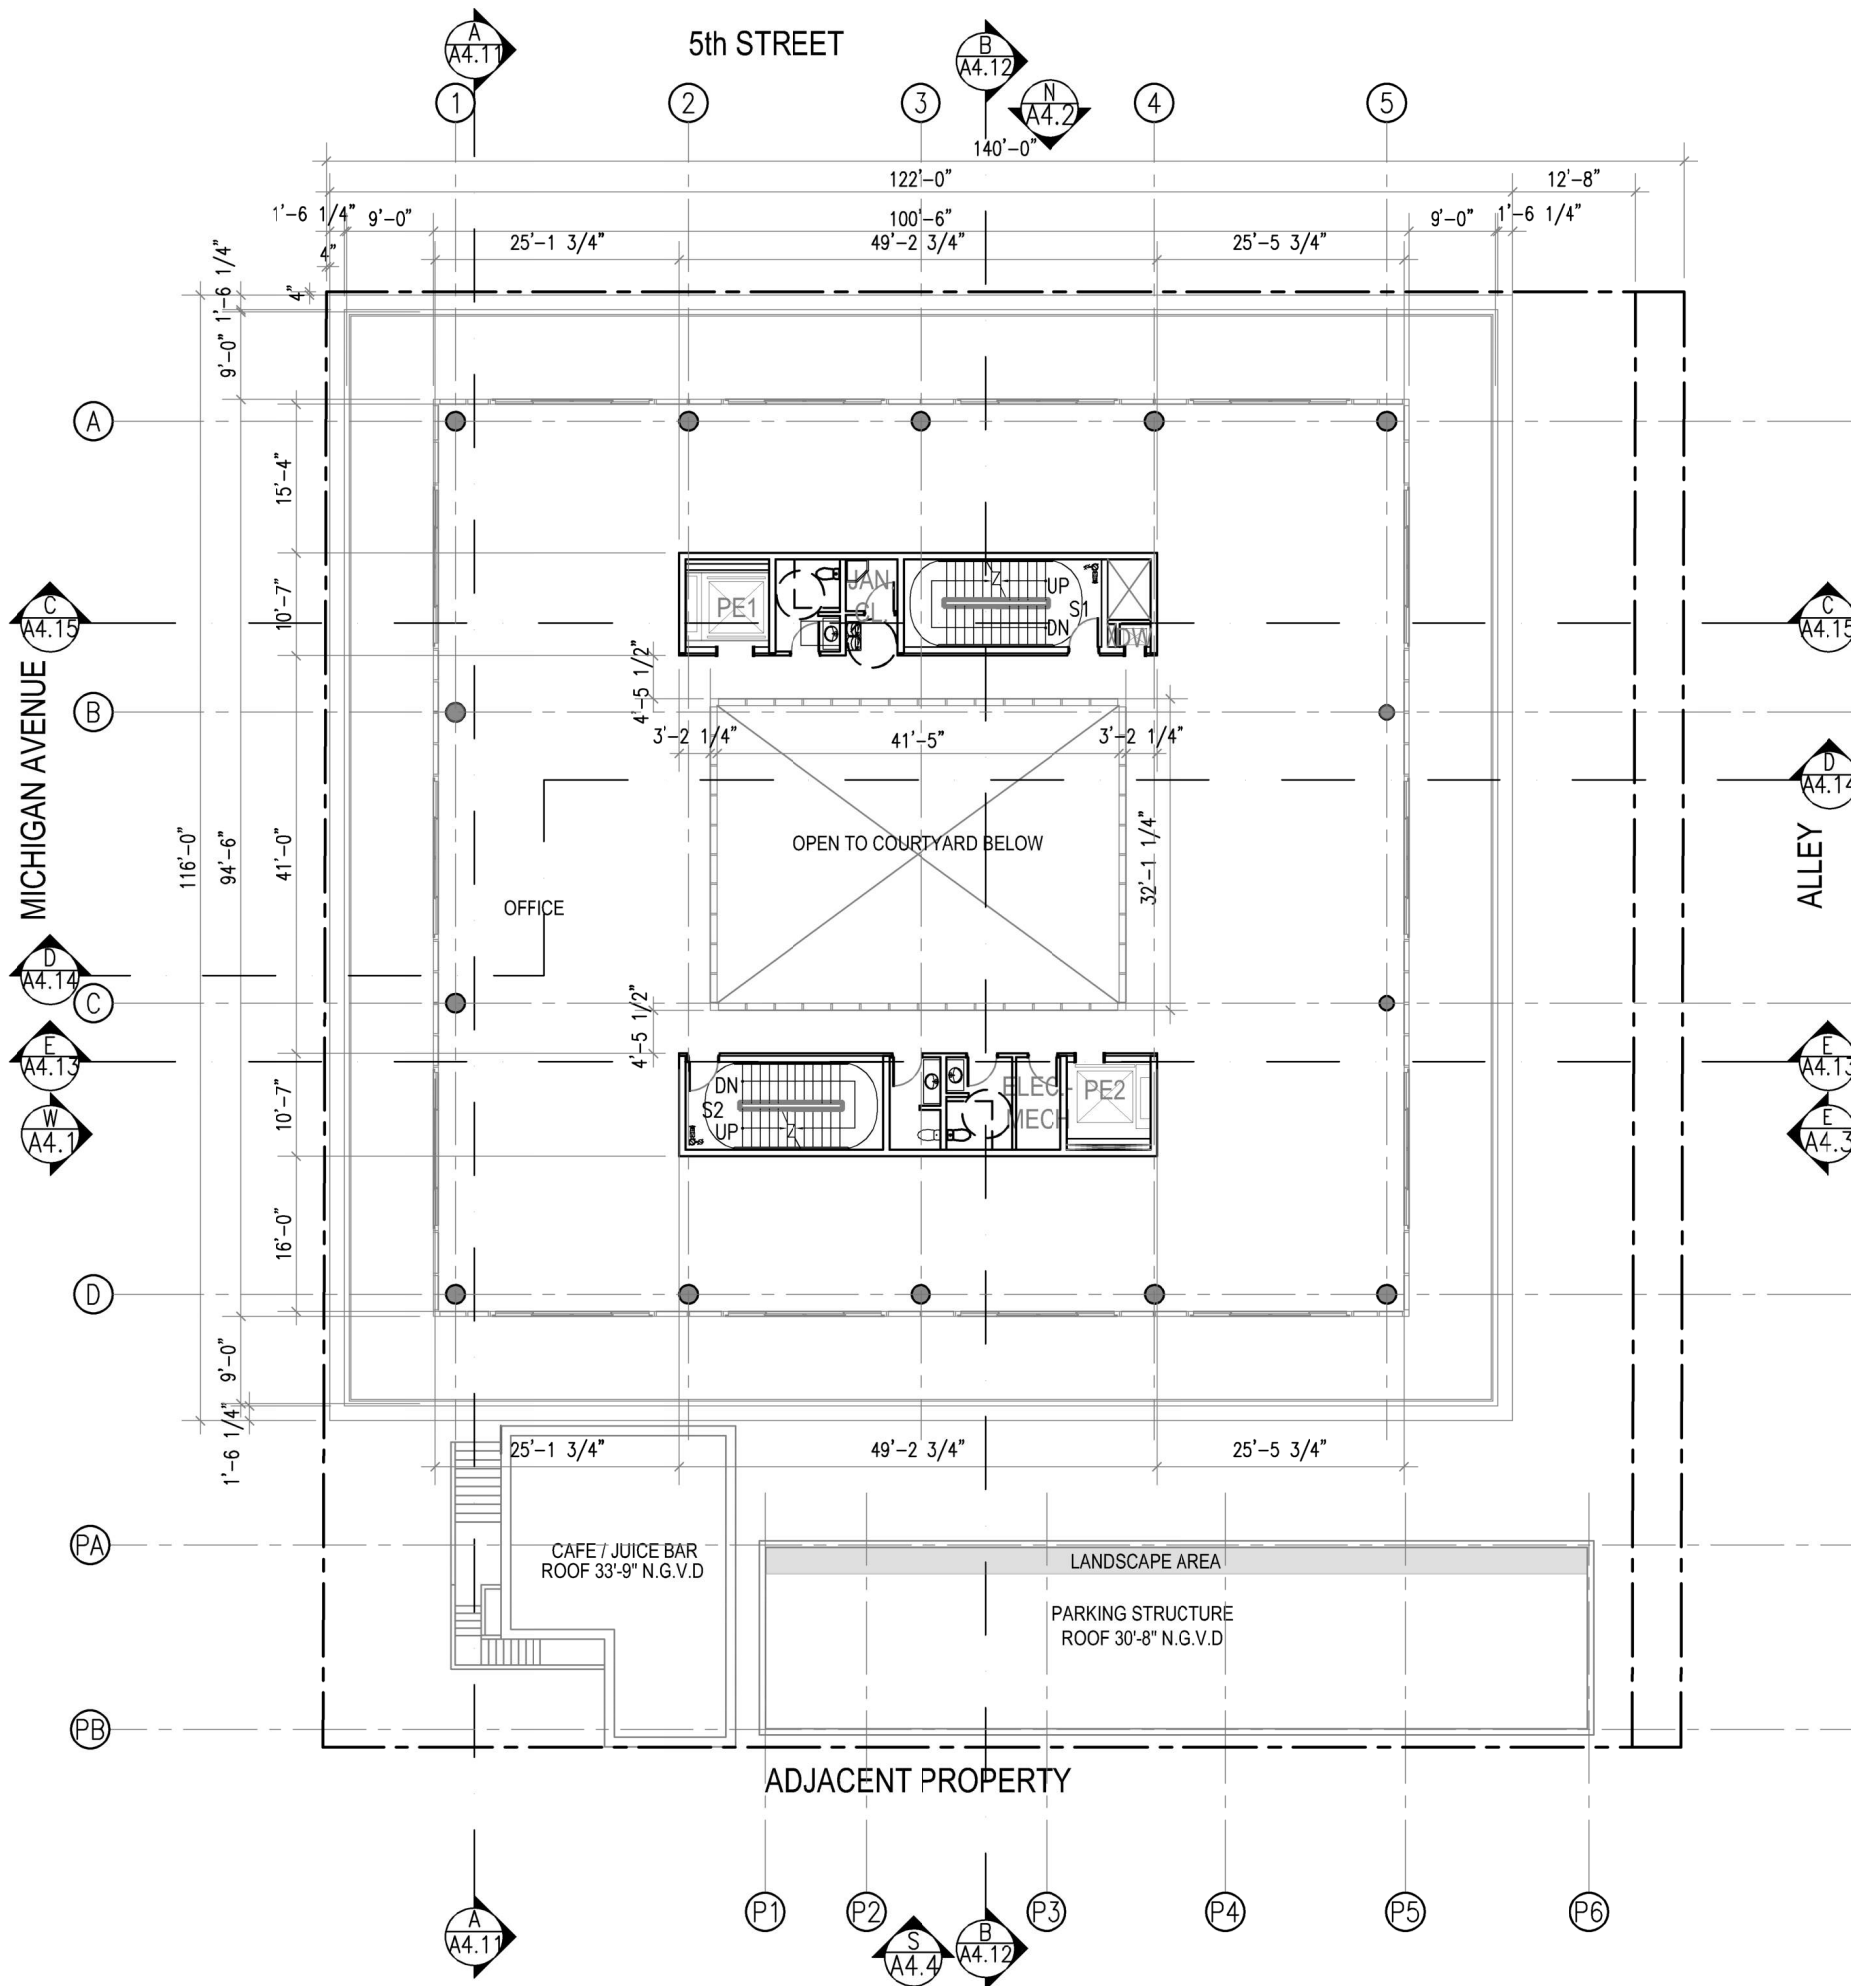 




411 Michigan Avenue
Miami Beach, Florida

Fourth Level Plan
Scale: 1" = 20'-0"



Final Submittal
6 December 2021

A3.7

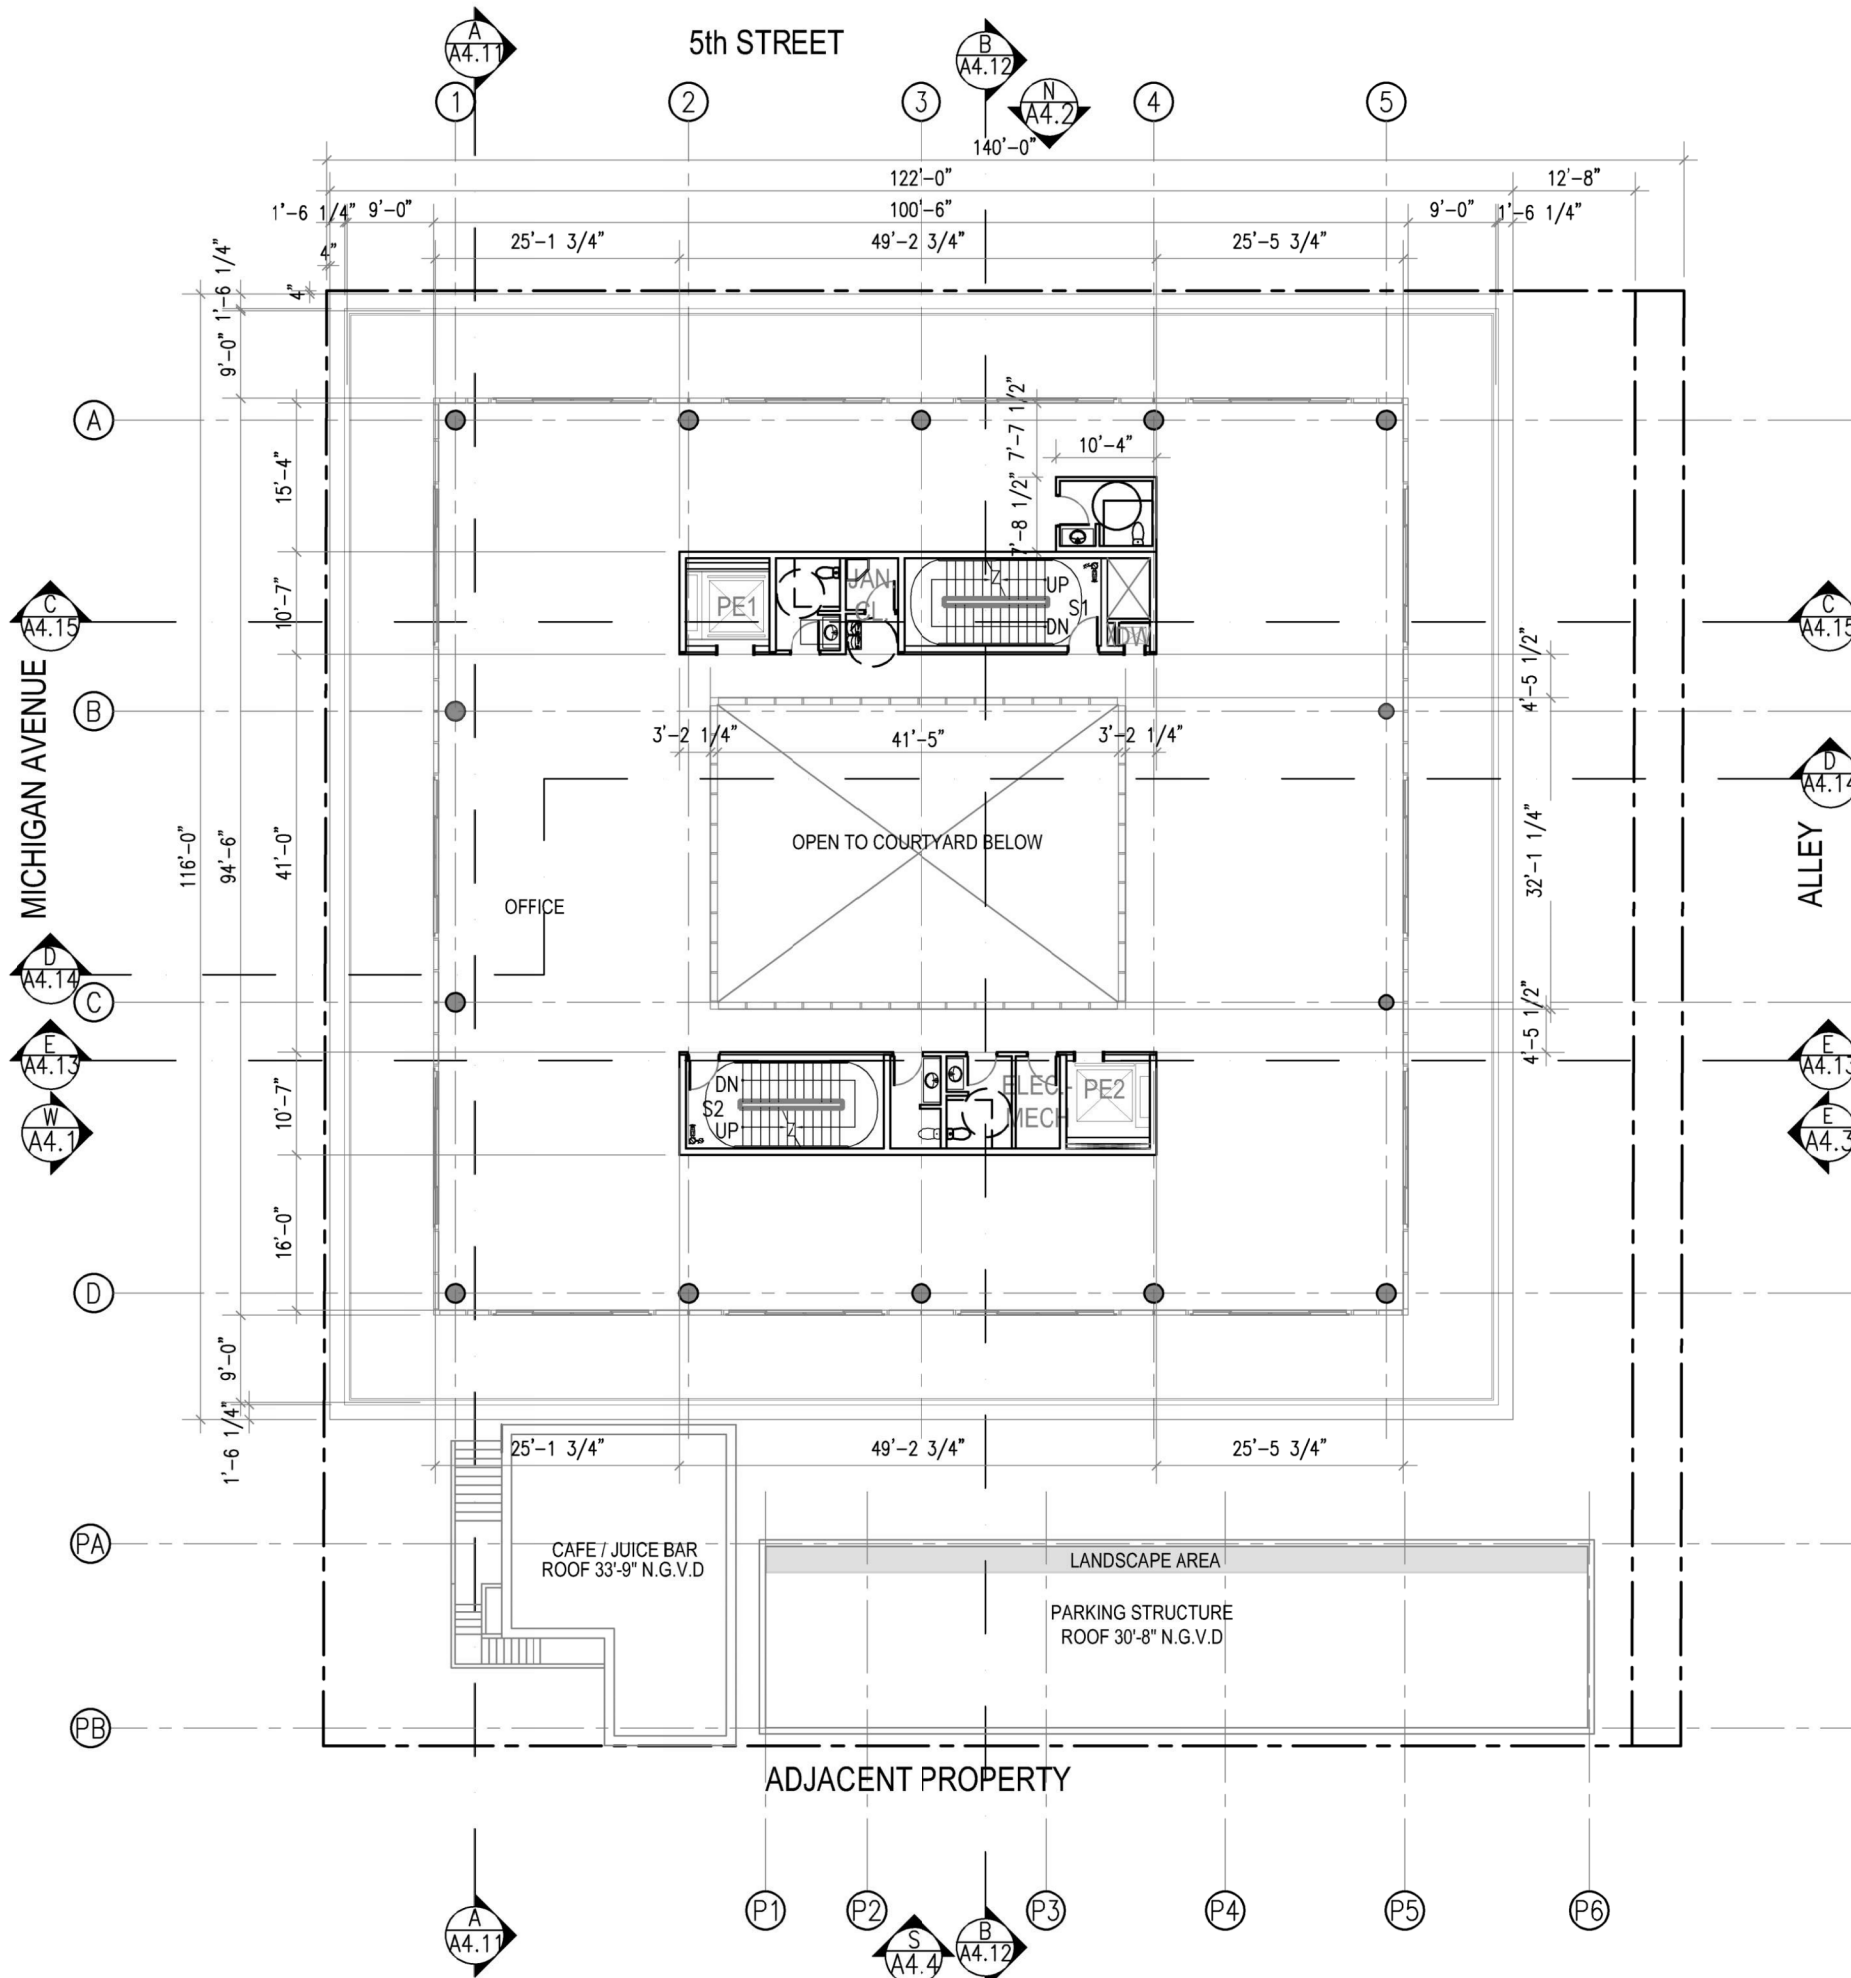 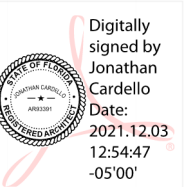



411 Michigan Avenue
Miami Beach, Florida

Fifth Level Plan
Scale: 1" = 20'-0"



Final Submittal
6 December 2021

A3.8

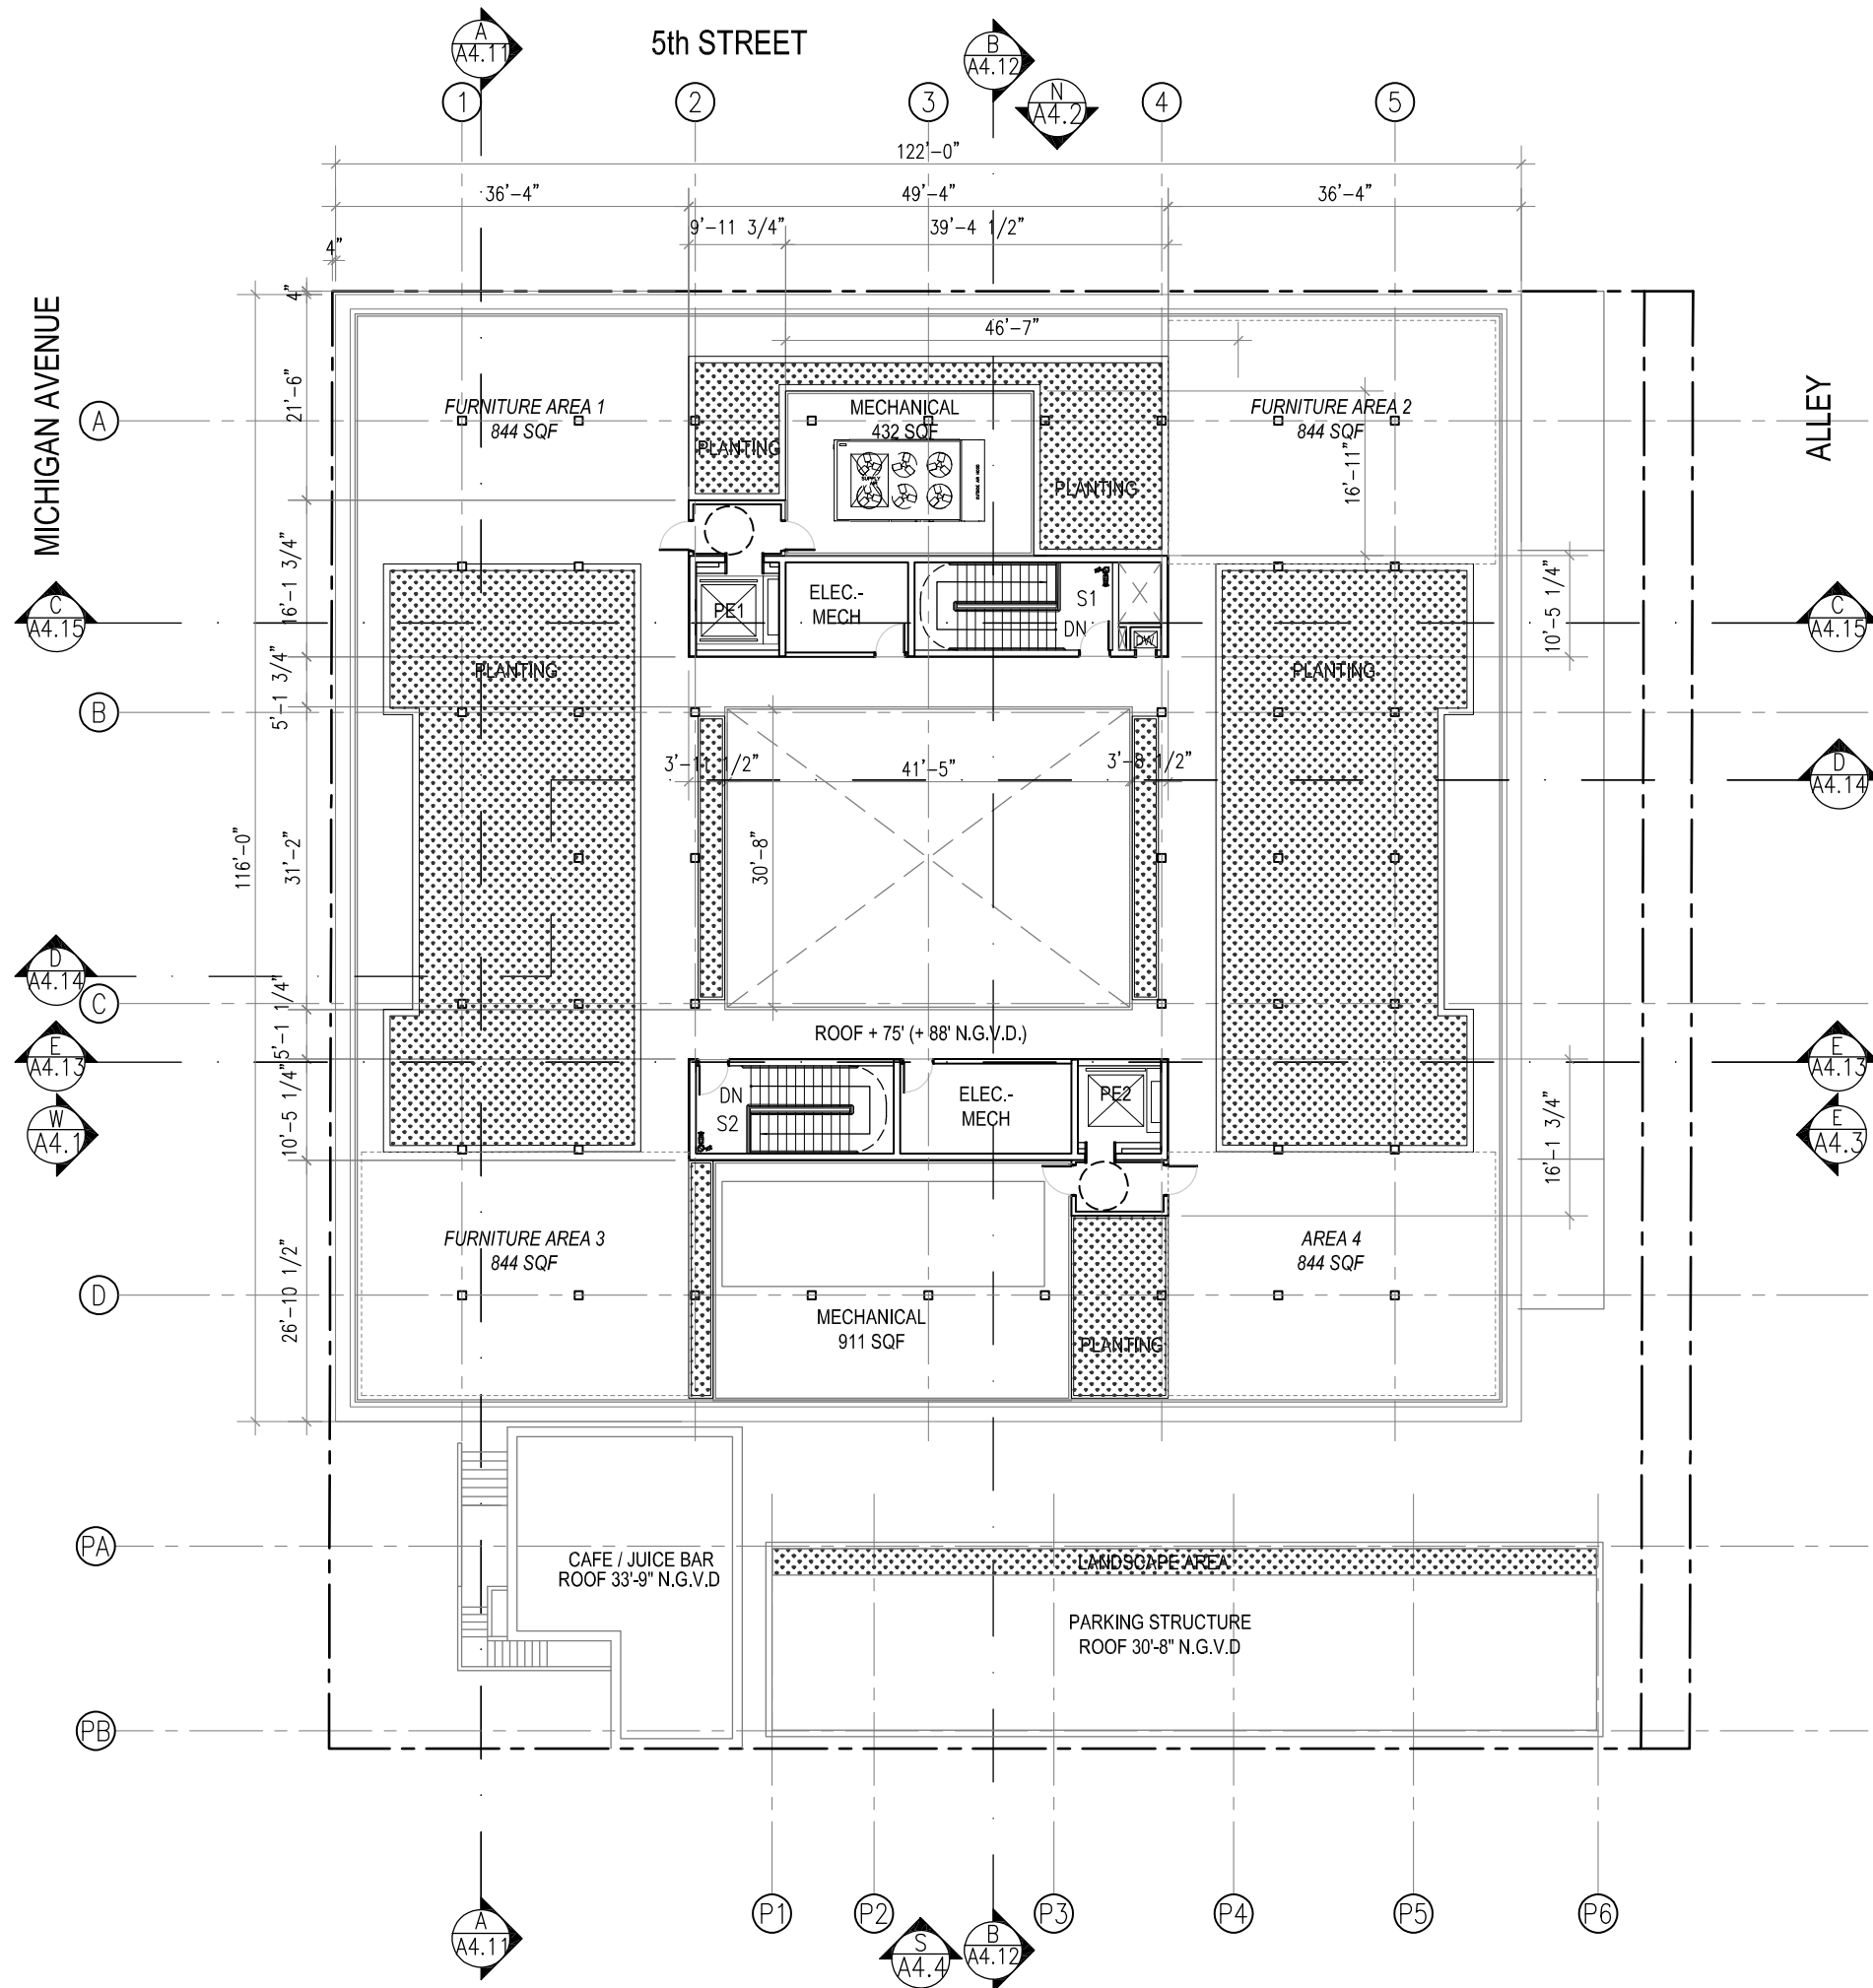 


411 Michigan Avenue
Miami Beach, Florida

Roof Level Plan
Scale: 1" = 20'-0"



Final Submittal
6 December 2021

A3.9

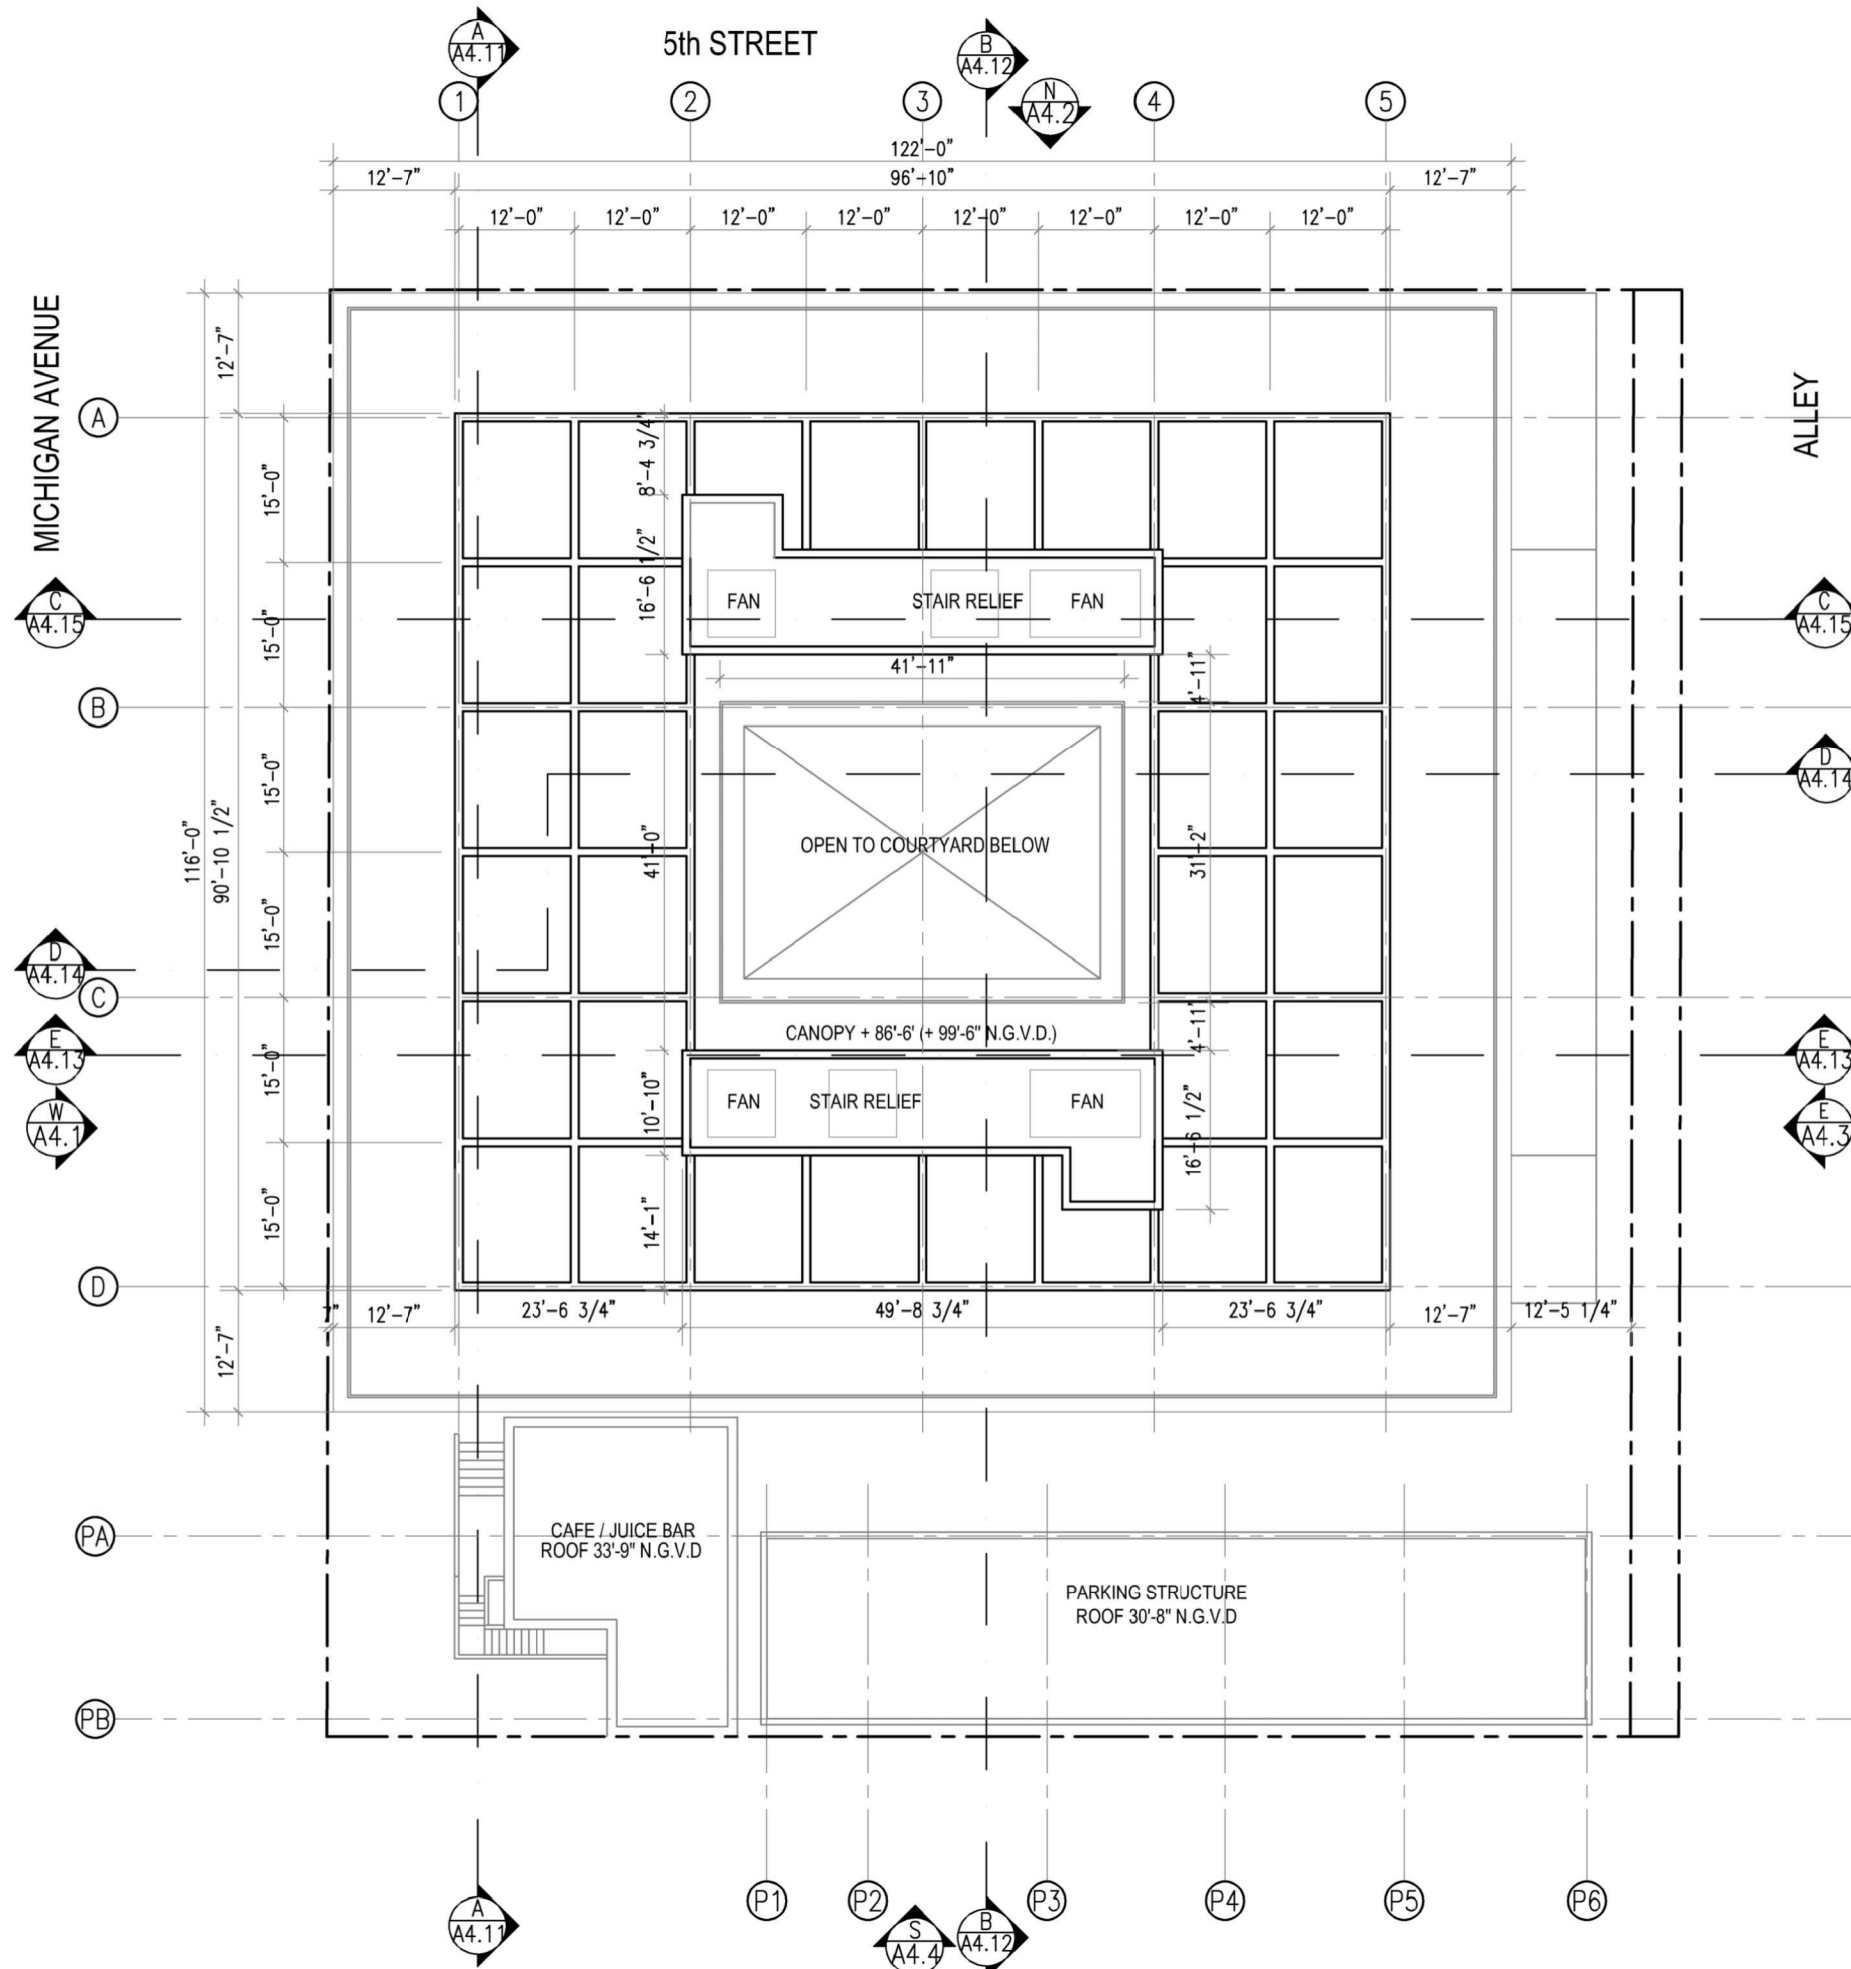

411 Michigan Avenue
Miami Beach, Florida

Canopy Plan
Scale: 1" = 40'-0"



Final Submittal
6 December 2021

A3.10