

SCOPE OF WORK:

1. NEW GAZEBO ADDITION-PROPOSAL
2. NEW JACUZZI- PROPOSAL

PROPOSED SITE DATA - 4712NBR


RS-3 SINGLE FAMILY DETACHED

GROSS LOT AREA:		17,067.00 SQ. FT.
PROPOSED LOT COVERAGE:		
ALLOWED	PROPOSED	
(17,067 x 30%) 5,120.10 SQ. FT.	MAIN RESIDENCE..... 6019.21 SQ. FT. PROPOSED GAZEBO..... 39.56 SQ. FT. TOTAL.....6058.77 SQ. FT. 35.50% SQ. FT.	
PROPOSED UNIT SIZE:		
ALLOWED	PROPOSED	
(17,067 x 50.0%) 8,533.50 SQ. FT.	MAIN HOUSE 1ST FLOOR..... 4,515.76 SQ. FT. INCLUDING PROJECTIONS MAIN HOUSE 2ND FLOOR3,538.27 SQ. FT. INCLUDING PROJECTIONS PROPOSED GAZEBO 39.56 SQ. FT. GARAGE DISCOUNT..... -500 SQ. FT. TOTAL..... 7,593.59 SQ. FT. 44.59%	
BUILDING SETBACKS:		
	ALLOWED	EXISTING
FRONT SETBACK:	20'- 0" (WEST)	20'-0" (WEST)
SIDE SETBACK: Property width measured @ 20' front setback 99'-8" x 0.25% = 24'-11")	10'-10" MIN. 16'-3" TOTAL	10'- 11" (NORTH) 21'- 10" (SOUTH)
REAR SETBACK: 15% of lot depth, 20' min., 50' max. Whichever is greater) (155.90'+159.20' / 2) x 15%	23'-7 1/2" (WEST)	29'-4" (WEST)

PROPOSED GAZEBO SETBACKS:		
WATERFRONT SETBACK: (ONE HALF OF REAR SETBACK)	ALLOWED	EXISTING
	11'- 7" MIN. (WEST)	11'- 7" (WEST)
SIDE SETBACK:	7'- 6" MIN.	7'- 8" (SOUTH)
POOL SETBACKS:		
	ALLOWED	EXISTING
REAR SETBACK:	7'- 6" MIN.	11'- 4" (EAST)
SIDE SETBACK:	9'- 0" MIN.	16'- 0" (NORTH)
BUILDING HEIGHT:		
	ALLOWED	EXISTING
HEIGHT	31'-0" from BFE	31'- 0" from BFE
FRONT YARD CALCULATION:		
	ALLOWED	EXISTING
PAVED AREA:	2,020.34 SQ.FT. x 65% = 1,313.22 SQ. FT.	597.27 SQ. FT. (45.48%)
REAR YARD CALCULATION:		
	ALLOWED	EXISTING
PAVED AREA:	2,726.93 SQ. FT. x 30% = 818.08 SQ. FT.	814.44 SQ. FT. (29.87%)
ELEVATION VALUES		
	GRADE ADJUSTED GRADE BASE FLOOR ELEVATION	4.29' NGVD 5.64' NGVD 7.00' NGVD

Z.W. JAROSZ ARCHITECT, P.A.

3326 MARY STREET SUITE 500
COCONUT GROVE, FLORIDA 33133
305.446.0888 WWW.JAROSZARCH.COM

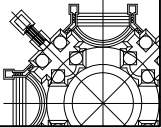

PROJECT / SHEET TITLE

4712NBR RESIDENCE
4712 North Bay Road, Miami Beach, FL 33140

PROPOSED AREA CALCULATIONS

LIC. AR8223

REVISIONS

NO.	DATE	DESCRIPTION
1	11.08.16	First Submittal
2	11.18.16	Second Submittal
3	11.21.16	Final Submittal

COPYRIGHT 2016 ALL RIGHTS RESERVED. THESE DRAWINGS AND SPECIFICATIONS ARE THE PROPERTY OF Z.W. JAROSZ ARCHITECT P.A. AND SHALL REMAIN THE PROPERTY OF Z.W. JAROSZ ARCHITECT P.A. UNLESS THE PROJECT FOR WHICH THEY WERE PREPARED IS ABANDONED OR THEY ARE NOT TO BE USED IN ANY MANNER ON OTHER PROJECTS OR EXTENSION TO THIS PROJECT EXCEPT AS AGREED IN WRITING AND WITH THE APPROPRIATE CREDIT TO Z.W. JAROSZ ARCHITECT, P.A. REPRODUCTIONS OF DRAWINGS AND SPECIFICATIONS WITHOUT THE WRITTEN PERMISSION OF Z.W. JAROSZ ARCHITECT, P.A. IS PROHIBITED. THE CONTRACTOR IS RESPONSIBLE FOR VERIFYING ALL SITE CONDITIONS PRIOR TO PROCEEDING WITH WORK.

1603-4712

DATE: NOV 07, 2013

DRAWN BY: RS

CHECKED BY: ZJ

SCALE: AS SHOWN

SHEET

A0.05

SCOPE OF WORK:

1. NEW GAZEBO ADDITION-PROPOSAL


2. NEW JACUZZI- PROPOSAL

ALL STEP DOWNS AND FLOOR ELEVATIONS ARE TO TOP OF CONC. SLAB

ALL FLOOR PLANS DIMENSIONS ARE ROUGH TO ROUGH

SITE LEGEND:

AREA WITHIN THE SCOPE OF THIS PROPOSAL

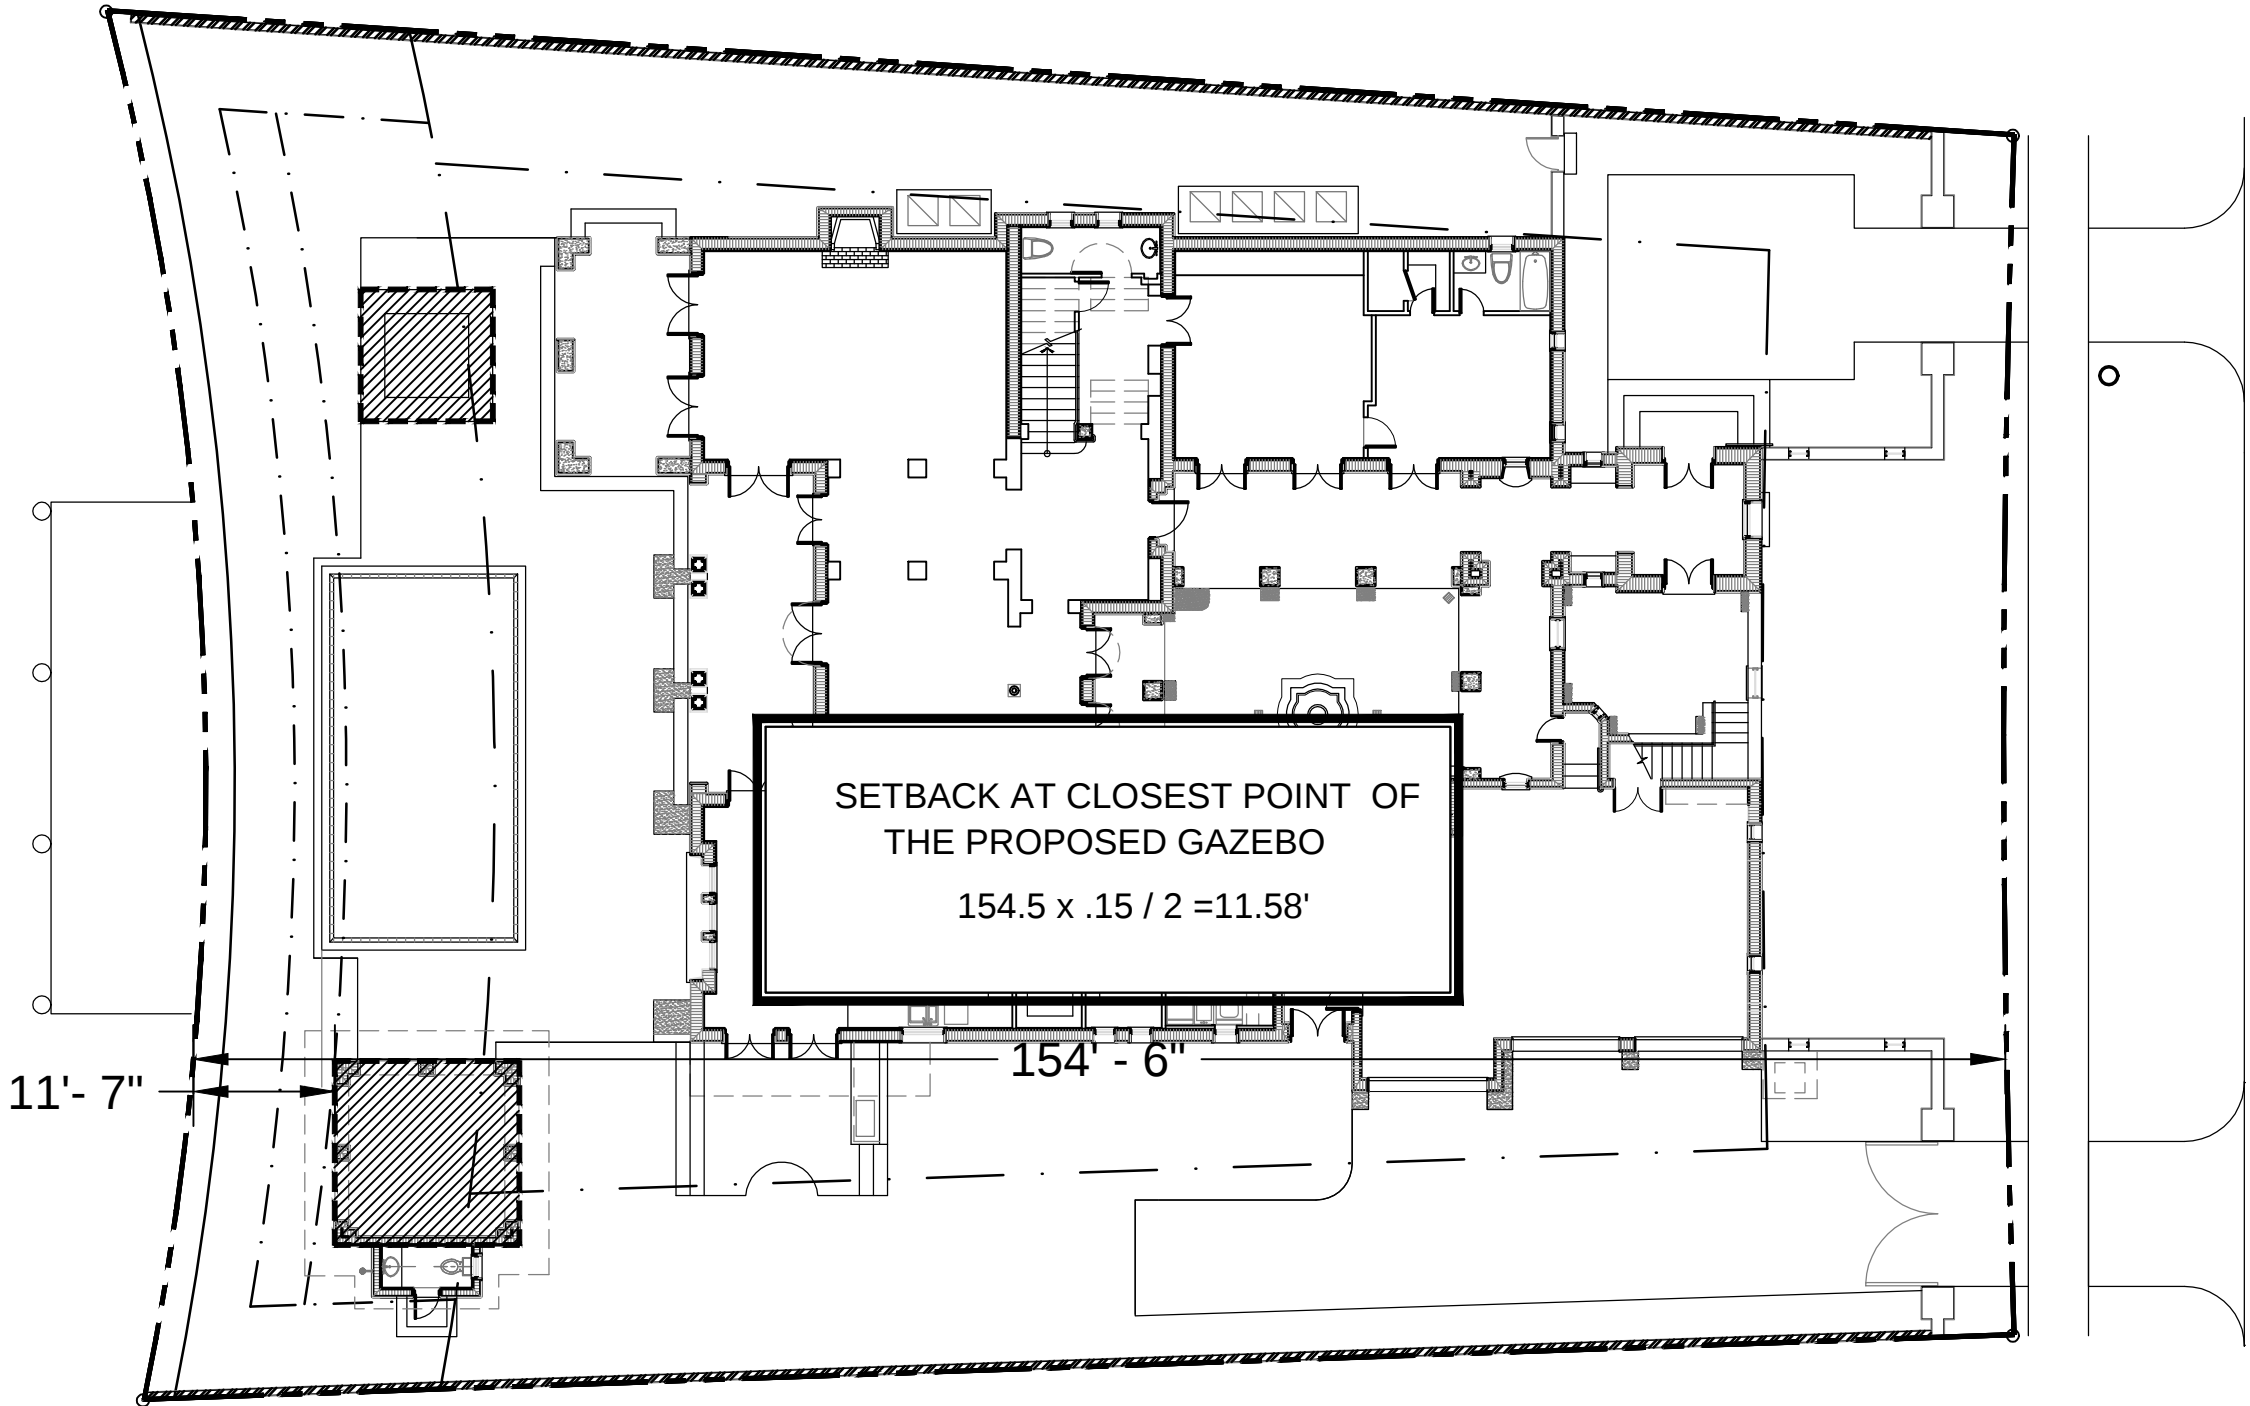

SETBACK CLOSEST TO GAZEBO DIAGRAM

SCALE: 1/16" = 1'-0"



Z.W. JAROSZ ARCHITECT, P.A.

3326 MARY STREET SUITE 500
COCONUT GROVE, FLORIDA 33133
305.446.0888 WWW.JAROSZARCH.COM

PROJECT / SHEET TITLE

4712NBR RESIDENCE
4712 North Bay Road, Miami Beach, FL 33140

SETBACK CLOSEST TO GAZEBO
DIAGRAM

LIC. AR8223

REVISIONS

NO.	DATE	DESCRIPTION
1	11.21.16	Final Submittal

1603-4712

DATE: NOV 07, 2013

DRAWN BY: RS

CHECKED BY: ZJ

SCALE: AS SHOWN

SHEET

A0.08

SCOPE OF WORK:

1. NEW GAZEBO ADDITION-PROPOSAL


2. NEW JACUZZI- PROPOSAL

ALL STEP DOWNS AND FLOOR ELEVATIONS ARE TO TOP OF CONC. SLAB

ALL FLOOR PLANS DIMENSIONS ARE ROUGH TO ROUGH


SITE LEGEND:

AREA WITHIN THE SCOPE OF THIS PROPOSAL

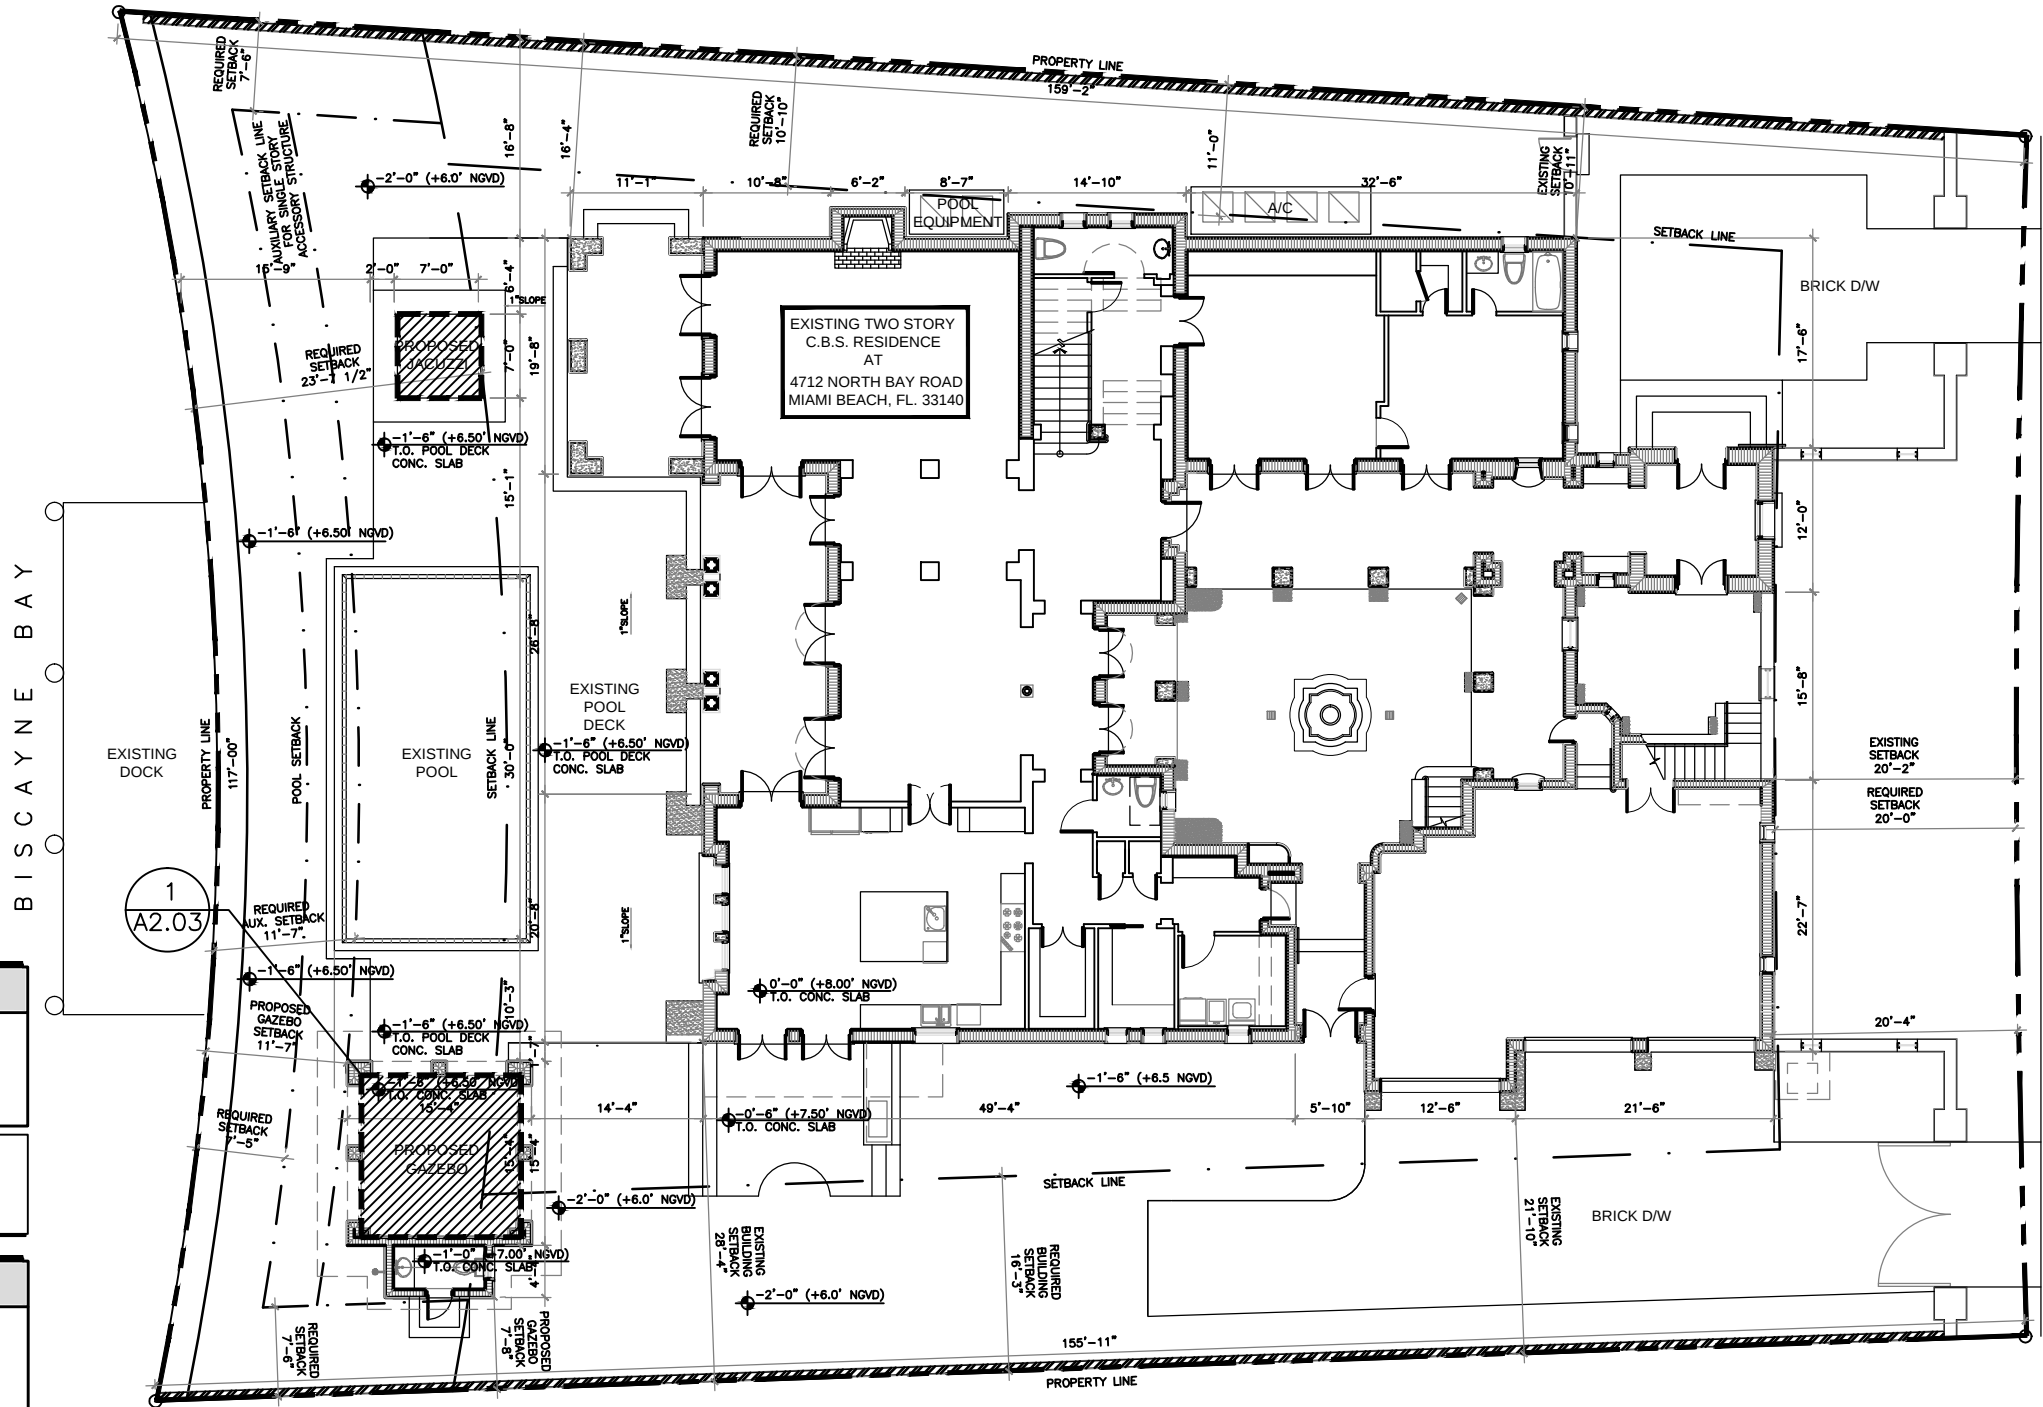

SITE PLAN
SCALE: 1/16" = 1'-0"

LEGAL DESCRIPTION:
LOT 11, BLOCK 1 OF NAUTILUS SUBDIVISION ACCORDING TO THE PLAT THEREOF AS RECORDED IN PLAT BOOK 8 AT PAGE 95 OF THE PUBLIC RECORDS MIAMI-DADE COUNTY, FLORIDA

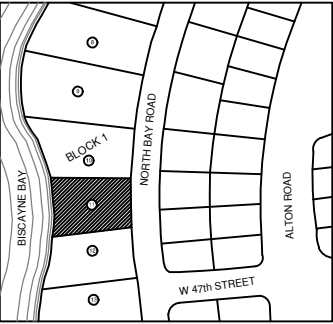

LOCATION MAP
SCALE: N.T.S.

PROJECT / SHEET TITLE

4712NBR RESIDENCE
4712 North Bay Road, Miami Beach, FL 33140
PROPOSED SITE PLAN

LIC. AR8223

REVISIONS

NO.	DATE	DESCRIPTION
1	11.08.16	First Submittal
2	11.18.16	Second Submittal
3	11.21.16	Final Submittal

1603-4712

DATE: NOV 07, 2013

DRAWN BY: RS

CHECKED BY: ZJ


SCALE: AS SHOWN

SHEET


A1.02

Z.W. JAROSZ ARCHITECT, P.A.

3326 MARY STREET SUITE 500
COCONUT GROVE, FLORIDA 33133
305.446.0888 WWW.JAROSZARCH.COM

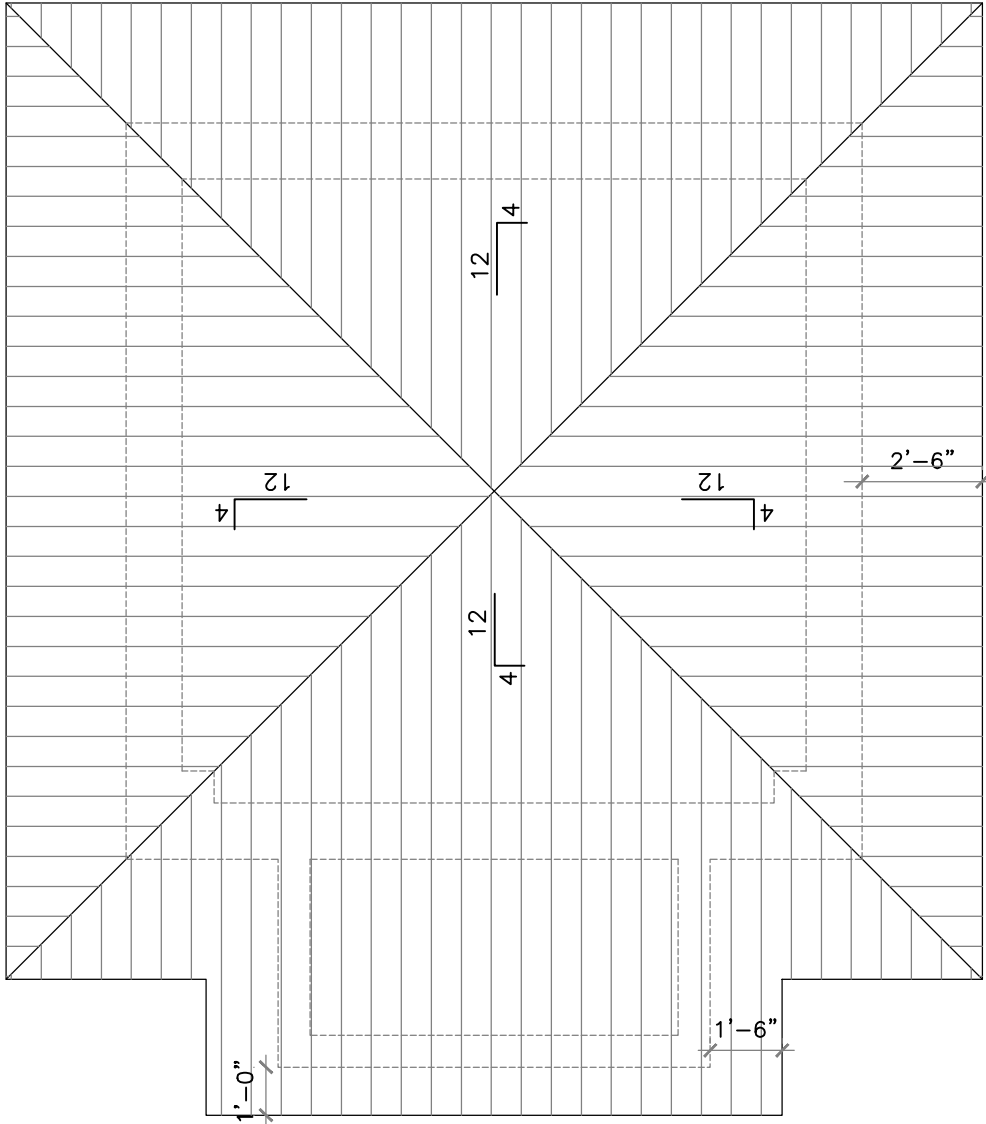

2
A2.03
PROPOSED GAZEBO ROOF PLAN
SCALE: 1/4" = 1'-0"

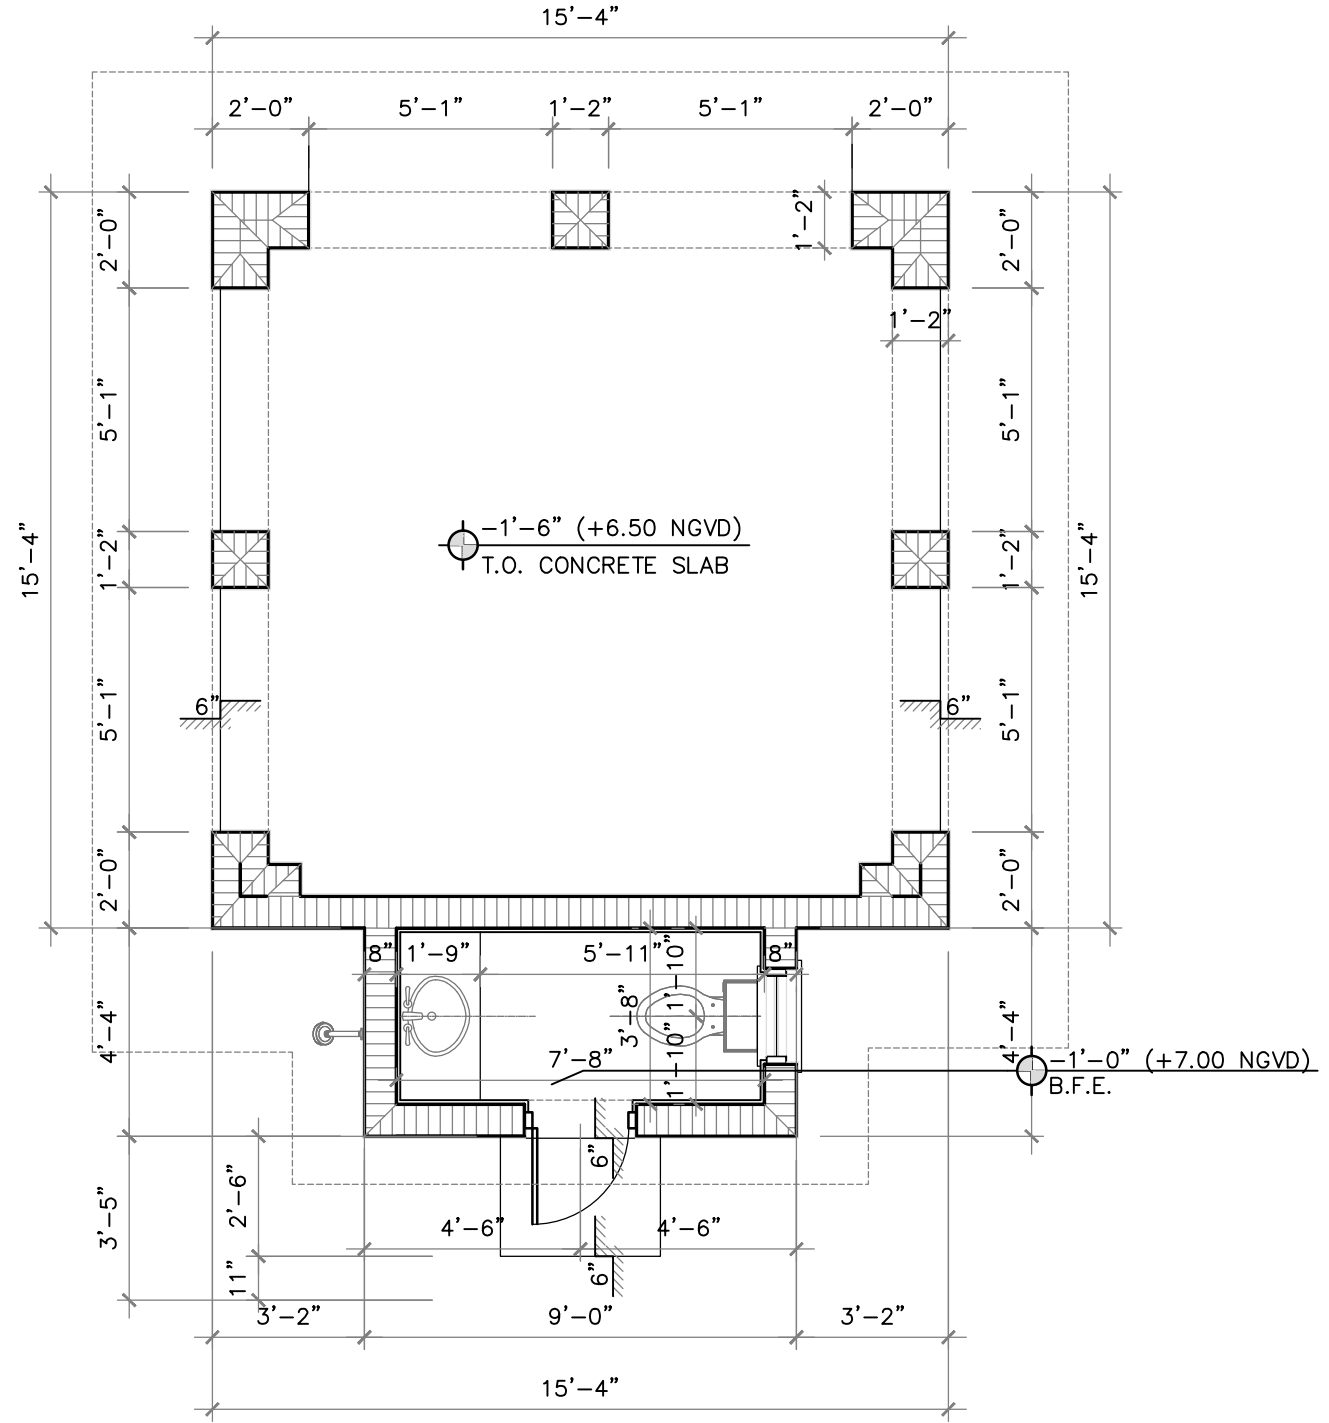

1
A2.03
PROPOSED GAZEBO FLOOR PLAN
SCALE: 1/4" = 1'-0"

REVISIONS		
NO.	DATE	DESCRIPTION
1	11.08.16	First Submittal
2	11.18.16	Second Submittal
3	11.21.16	Final Submittal


COPYRIGHT 2016 ALL RIGHTS RESERVED. THESE DRAWINGS AND SPECIFICATIONS ARE INSTRUMENTS OF SERVICE AND SHALL REMAIN THE PROPERTY OF Z.W. JAROSZ ARCHITECT P.A. ANY REUSE OF THIS PROJECT FOR ANY OTHER PROJECT WITHOUT THE WRITTEN PERMISSION OF Z.W. JAROSZ ARCHITECT P.A. IS PROHIBITED. 


1603-4712

DATE:	NOV 07, 2013
DRAWN BY:	RS
CHECKED BY:	ZJ
SCALE:	AS SHOWN


SHEET

A2.04

 

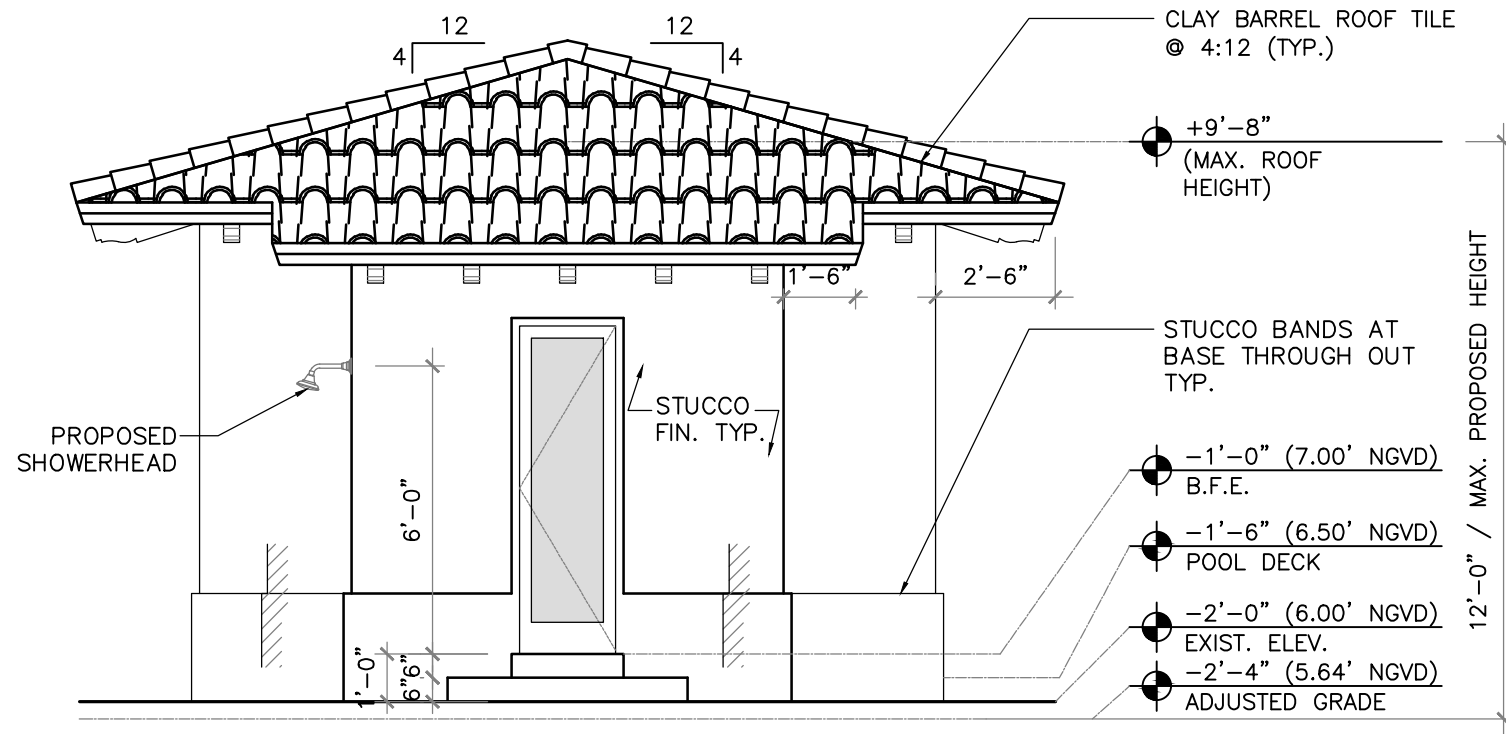

2
A3.05
PROPOSED GAZEBO ELEVATION
SCALE: 1/4" = 1'-0"

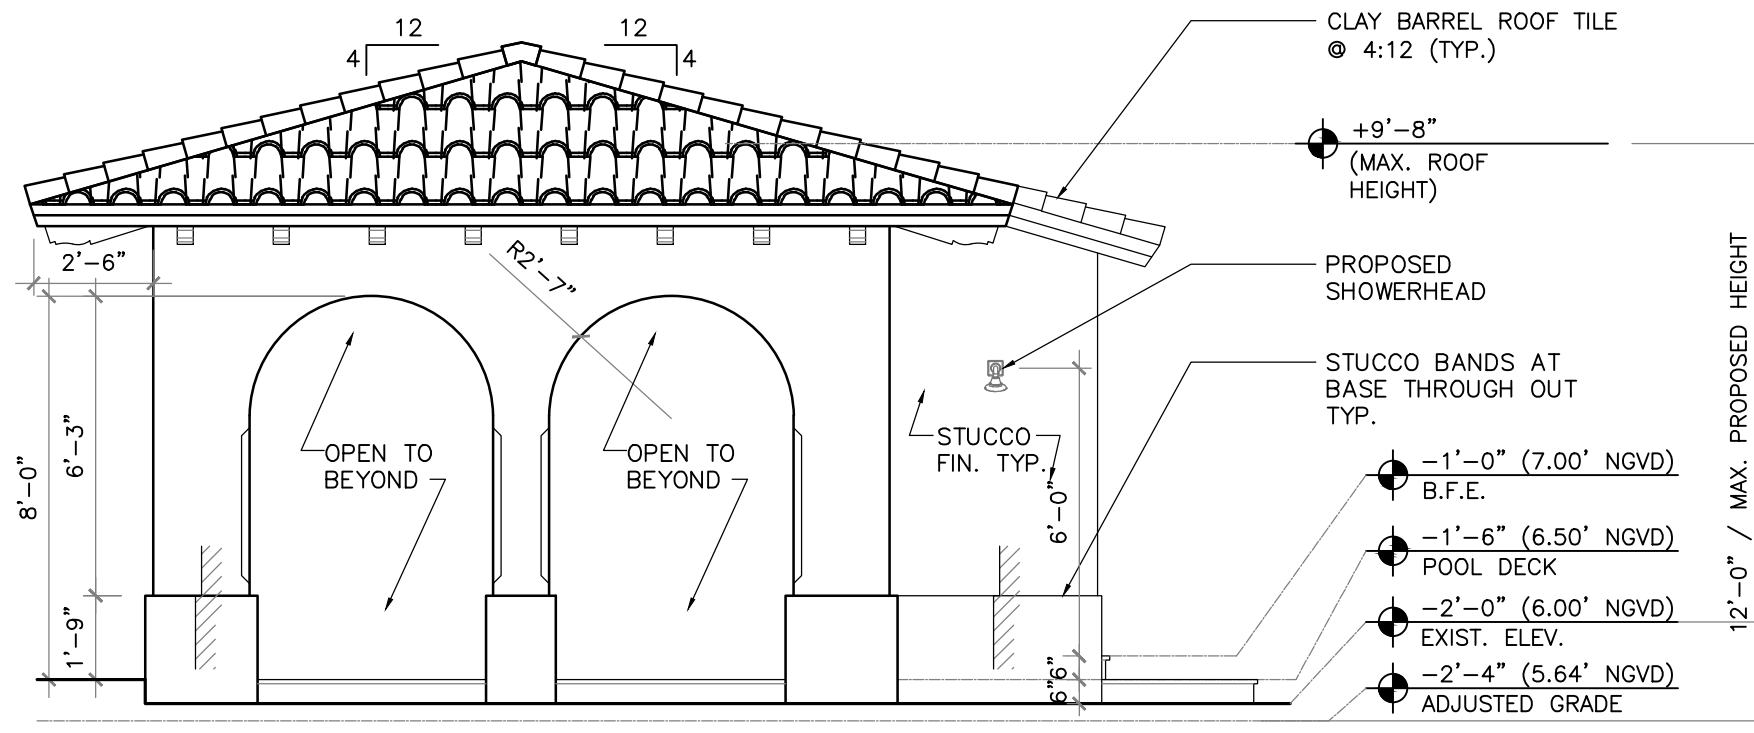

1
A3.05
PROPOSED GAZEBO ELEVATION
SCALE: 1/4" = 1'-0"



REVISIONS		
NO.	DATE	DESCRIPTION
1	11.08.16	First Submittal
2	11.18.16	Second Submittal
3	11.21.16	Final Submittal

COPYRIGHT 2016 ALL RIGHTS RESERVED. THESE DRAWINGS AND SPECIFICATIONS ARE INSTRUMENTS OF SERVICE AND SHALL REMAIN THE PROPERTY OF Z.W. JAROSZ ARCHITECT P.A. ANY REUSE OF THESE DRAWINGS OR SPECIFICATIONS FOR ANY OTHER PROJECT WITHOUT THE WRITTEN CONSENT OF Z.W. JAROSZ ARCHITECT P.A. IS PROHIBITED. 

1603-4712


DATE:	NOV 07, 2013
DRAWN BY:	RS
CHECKED BY:	ZJ
SCALE:	AS SHOWN

SHEET

A3.06




2 PROPOSED EAST ELEVATION
A3.07 SCALE: 3/32" = 1'-0"

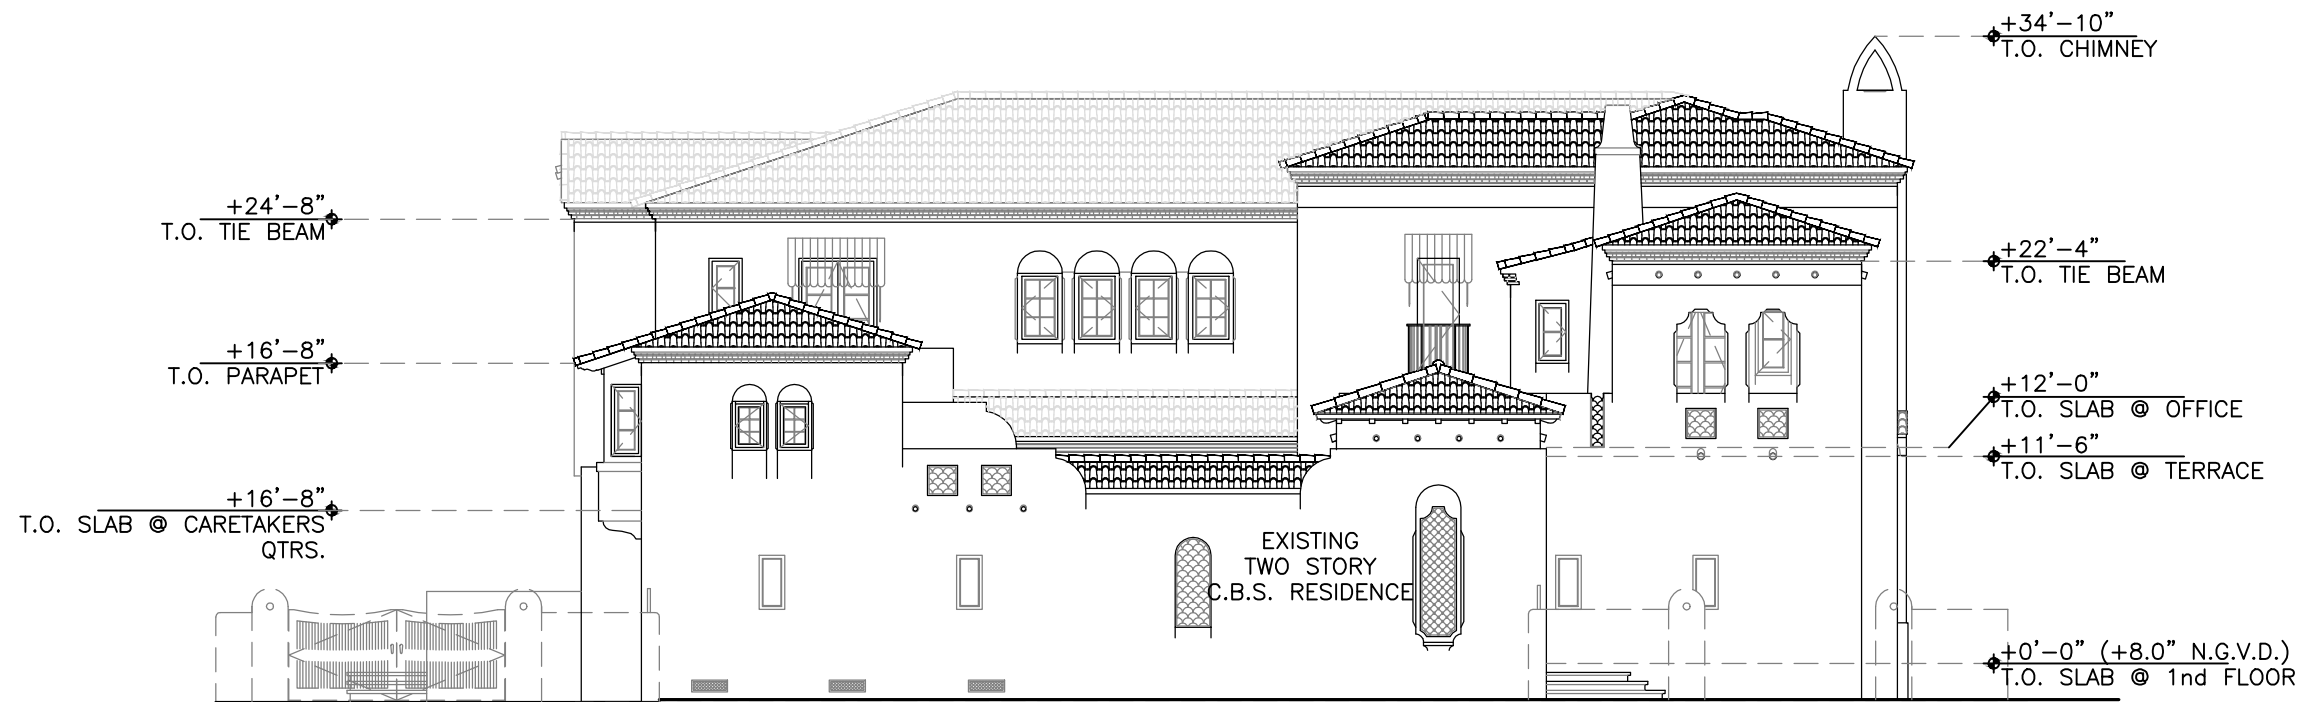

1 EXISTING EAST ELEVATION
A3.07 SCALE: 3/32" = 1'-0"

Z.W. JAROSZ ARCHITECT, P.A.

3326 MARY STREET SUITE 500
COCONUT GROVE, FLORIDA 33133
305.446.0888 WWW.JAROSZARCH.COM

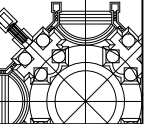

PROJECT /
SHEET TITLE

4712 NBR RESIDENCE
4712 North Bay Road, Miami Beach, FL 33140
EAST EXISTING AND PROPOSED
ELEVATION

LIC. AR8223

REVISIONS

NO.	DATE	DESCRIPTION
1	11.08.16	First Submittal
2	11.18.16	Second Submittal
3	11.21.16	Final Submittal



COPYRIGHT 2016 ALL RIGHTS RESERVED. THESE DRAWINGS AND SPECIFICATIONS ARE INSTRUMENTS OF SERVICE AND SHALL REMAIN THE PROPERTY OF Z.W. JAROSZ ARCHITECT P.A. ANY REUSE OF THESE DRAWINGS OR SPECIFICATIONS FOR ANY OTHER PROJECT WITHOUT THE WRITTEN CONSENT OF Z.W. JAROSZ ARCHITECT P.A. IS PROHIBITED. CONTRACTOR IS RESPONSIBLE FOR VERIFYING ALL SITE CONDITIONS PRIOR TO PROCEEDING WITH WORK.


1603-4712

DATE:	NOV 07, 2013
DRAWN BY:	RS
CHECKED BY:	ZJ
SCALE:	AS SHOWN

SHEET

A3.07

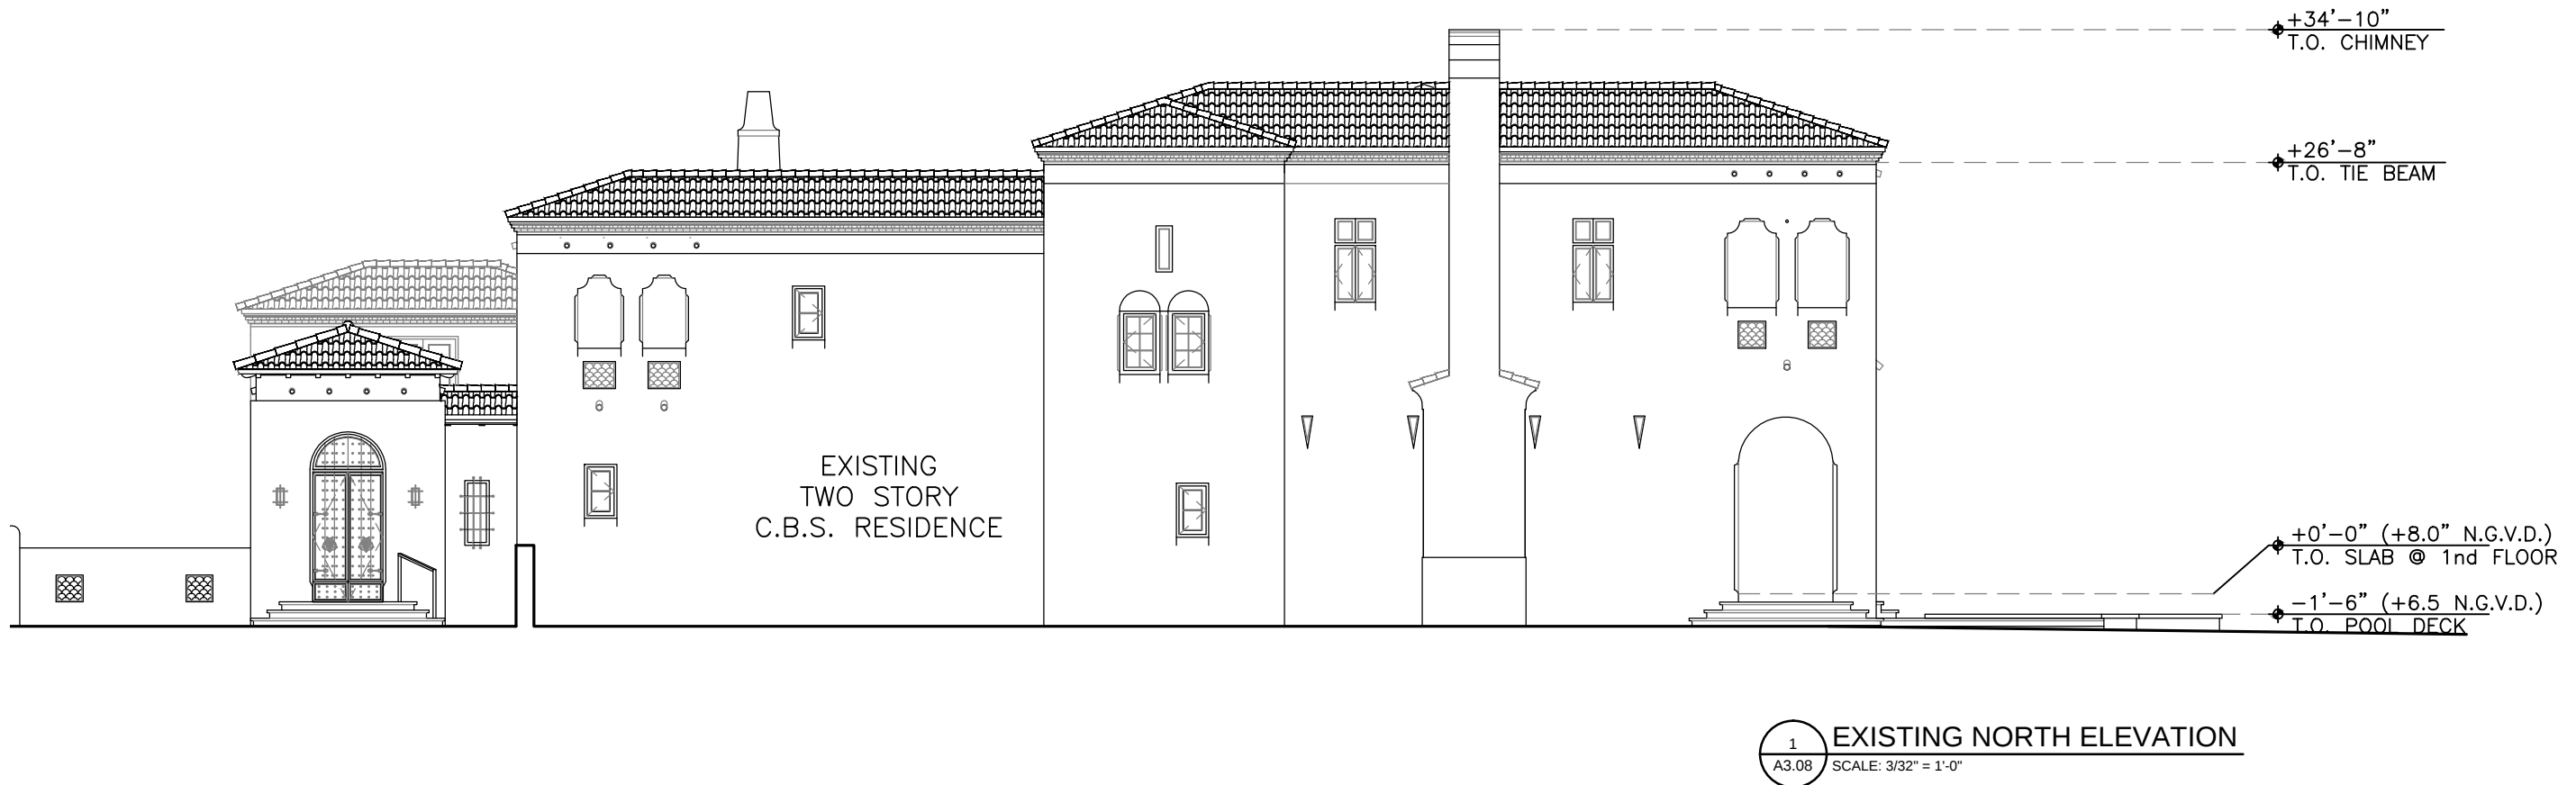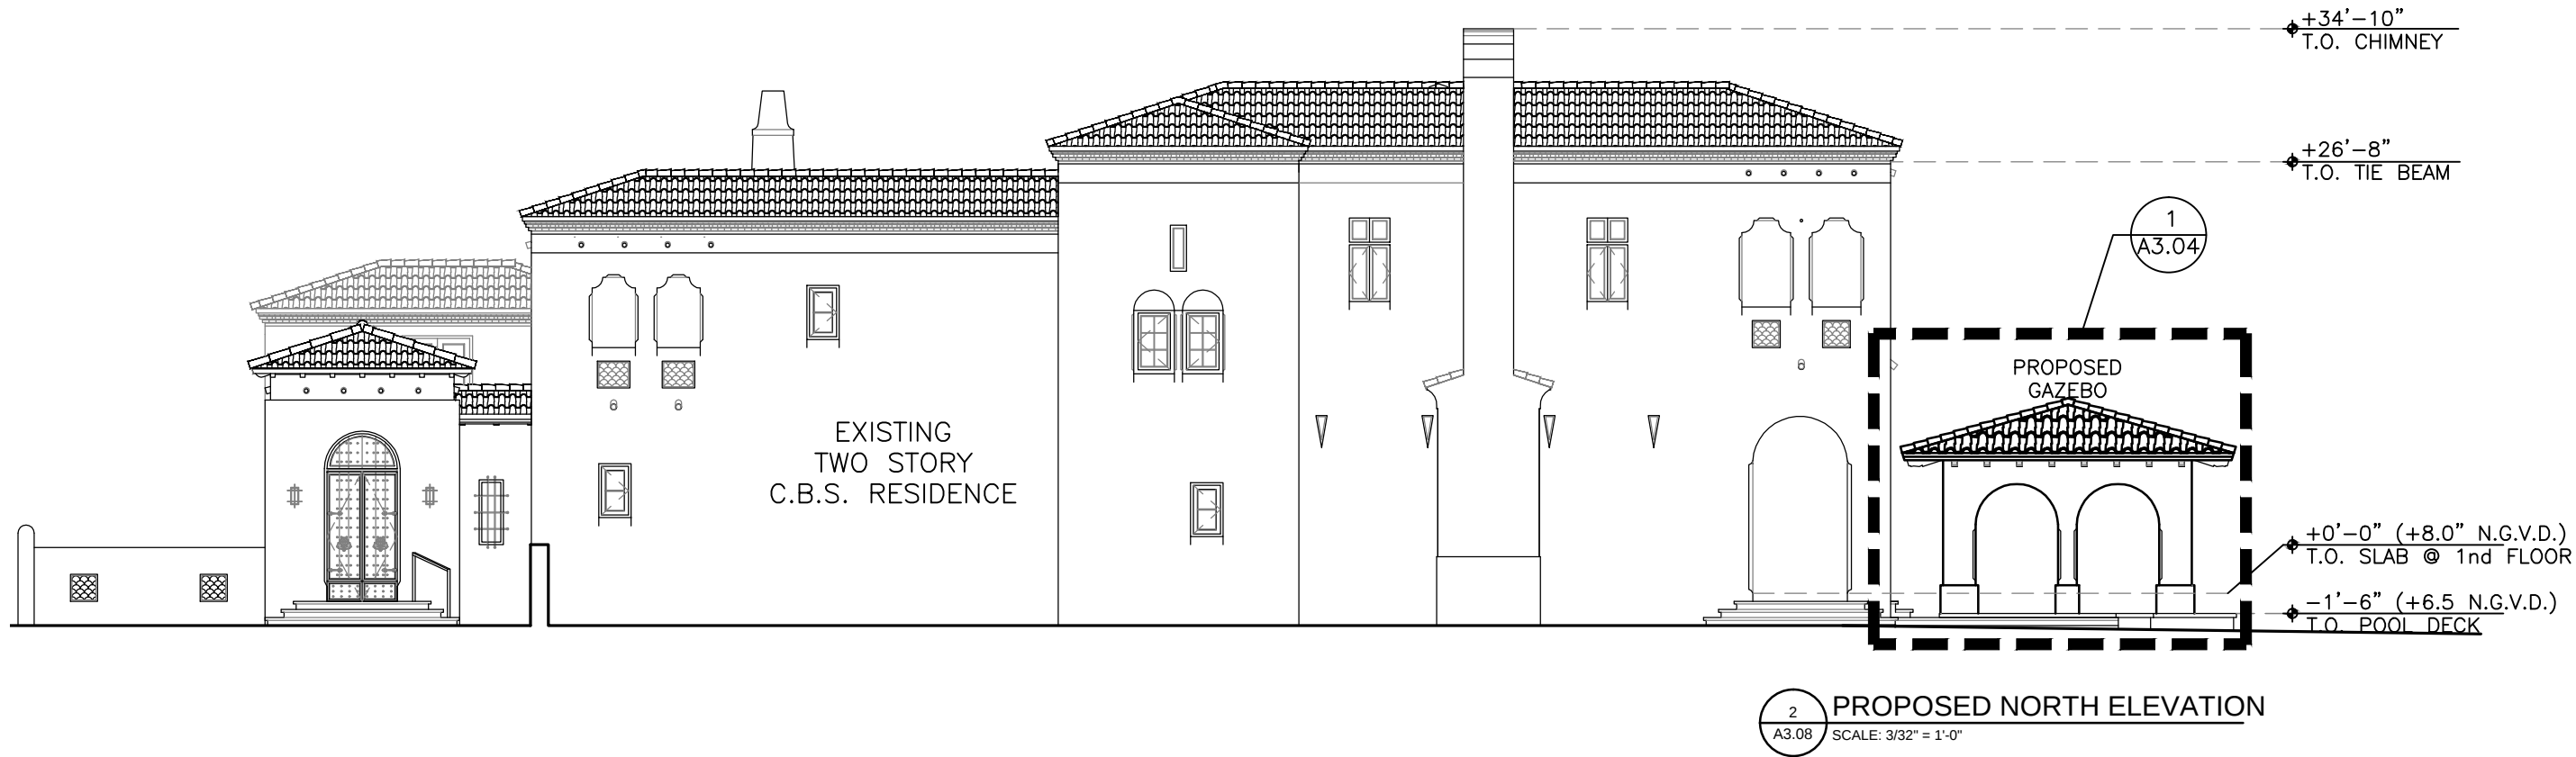

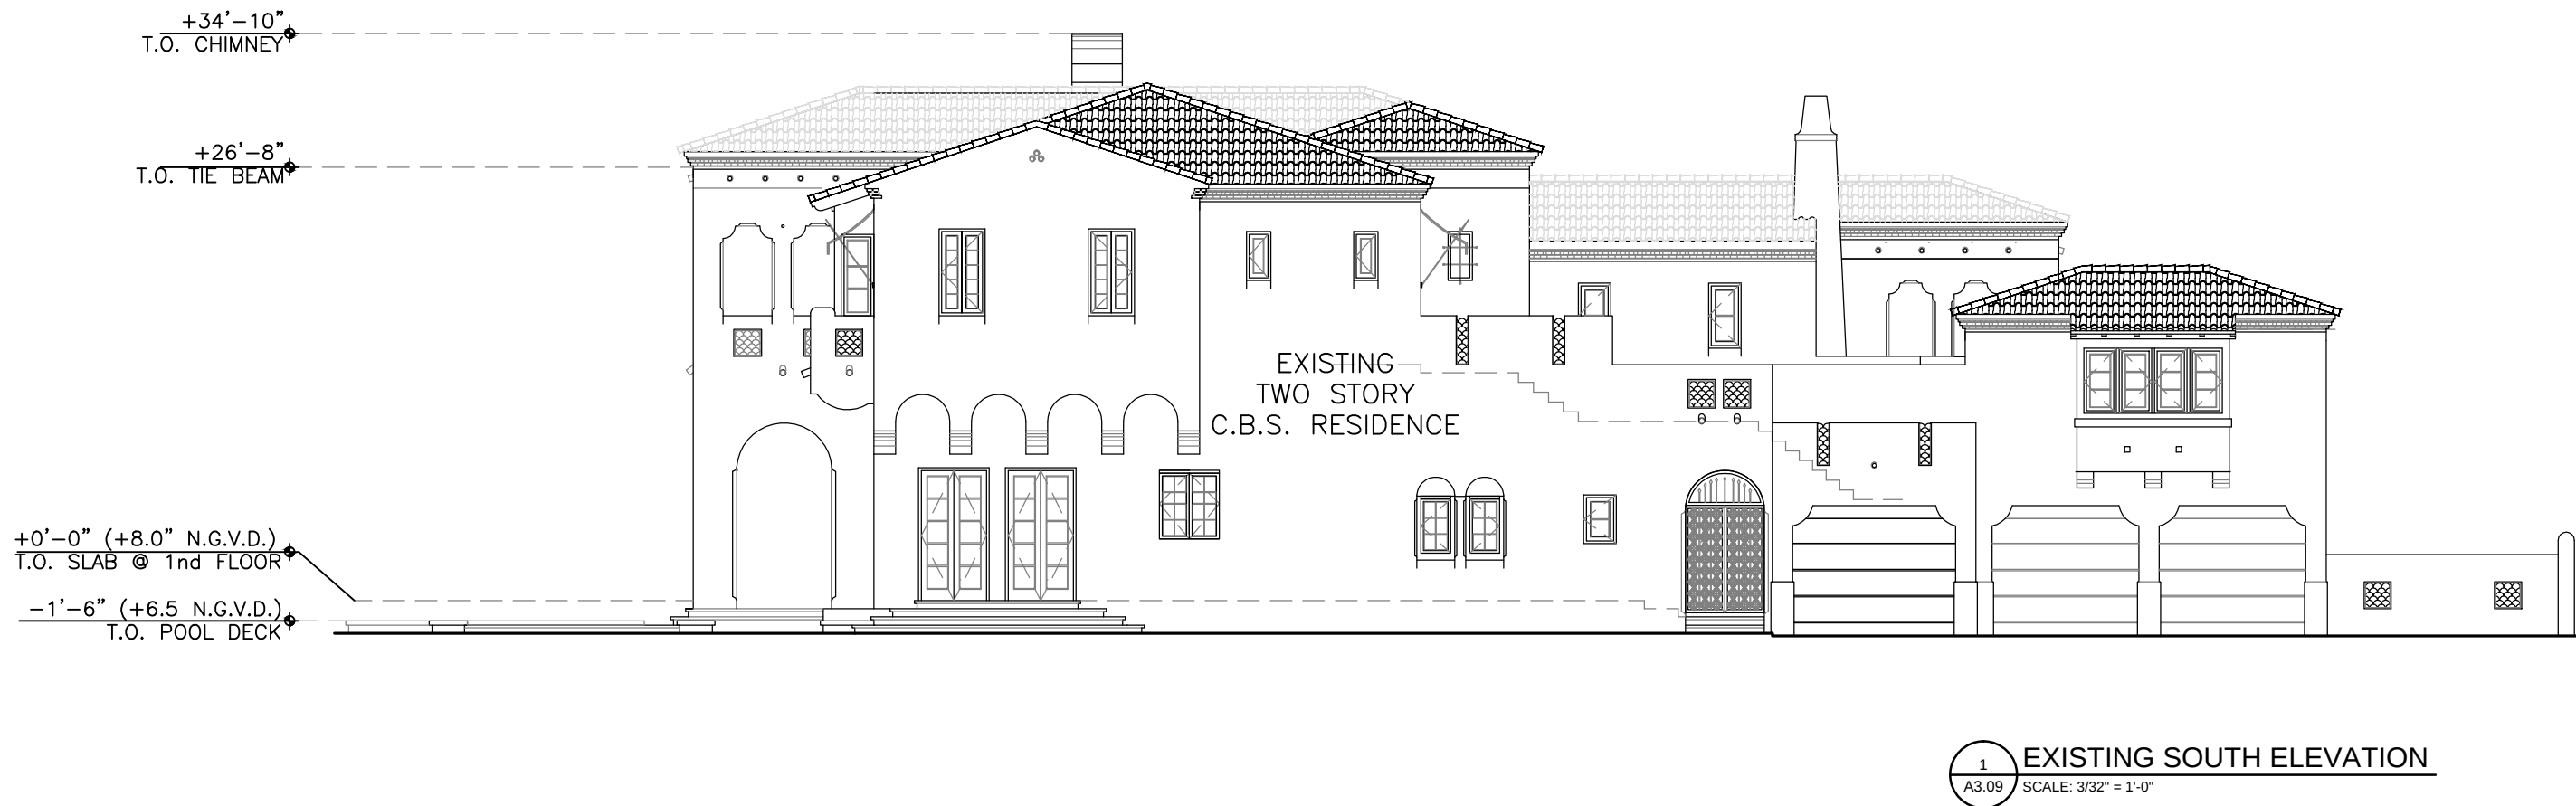


REVISIONS		
NO.	DATE	DESCRIPTION
1	11.08.16	First Submittal
2	11.18.16	Second Submittal
3	11.21.16	Final Submittal

COPYRIGHT 2016 ALL RIGHTS RESERVED. THESE DRAWINGS AND SPECIFICATIONS ARE INSTRUMENTS OF SERVICE AND SHALL REMAIN THE PROPERTY OF Z.W. JAROSZ ARCHITECT P.A. ANY REUSE OF THIS PROJECT FOR ANY OTHER PROJECT WITHOUT THE WRITTEN CONSENT OF Z.W. JAROSZ ARCHITECT P.A. IS PROHIBITED. 

1603-4712

DATE:	NOV 07, 2013
DRAWN BY:	RS
CHECKED BY:	ZJ
SCALE:	AS SHOWN

SHEET
A3.09

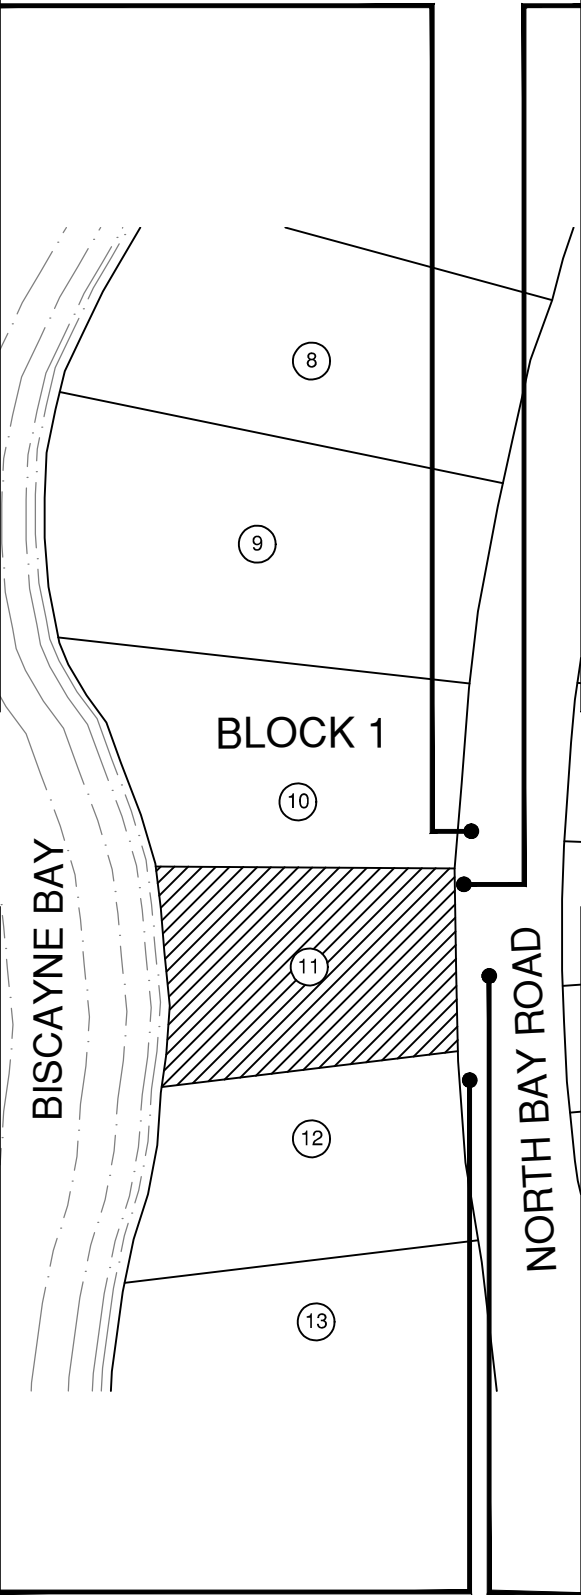

LOCATION PLAN
SCALE: N.T.S.



Z.W. JAROSZ ARCHITECT, P.A.
3326 MARY STREET SUITE 500
COCONUT GROVE, FLORIDA 33133
305.446.0888 WWW.JAROSZARCH.COM

PROJECT / SHEET TITLE

4712NBR RESIDENCE
4712 North Bay Road, Miami Beach, FL 33140

SITE IMAGES-EAST VIEW

LIC. AR8223


REVISIONS		
NO.	DATE	DESCRIPTION
1	11.08.16	First Submittal
2	11.18.16	Second Submittal
3	11.21.16	Final Submittal

1603-4712

DATE:	NOV 07, 2013
DRAWN BY:	RS
CHECKED BY:	ZJ
SCALE:	AS SHOWN

SHEET

A4.01

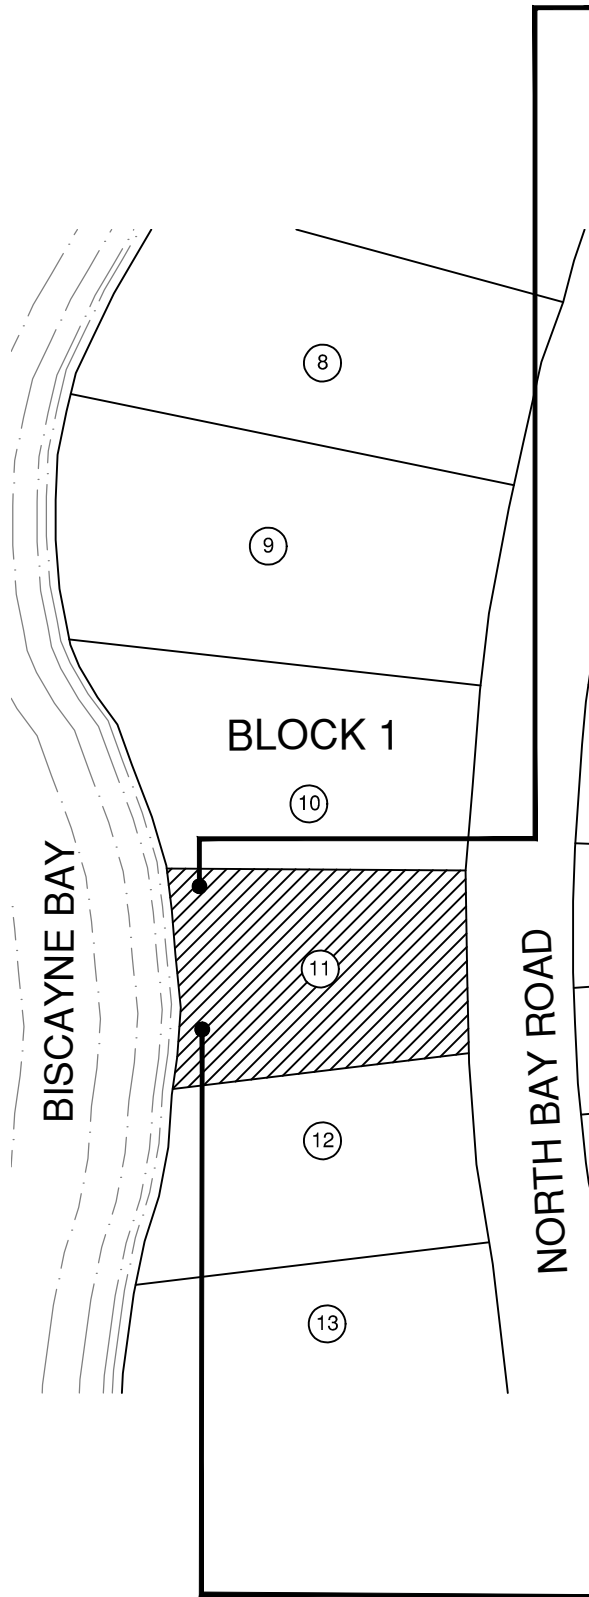

LOCATION PLAN
SCALE: N.T.S.



Z.W. JAROSZ ARCHITECT, P.A.

3326 MARY STREET SUITE 500
COCONUT GROVE, FLORIDA 33133
305.446.0888 WWW.JAROSZARCH.COM

PROJECT / SHEET TITLE

4712NBR RESIDENCE
4712 North Bay Road, Miami Beach, FL 33140
SITE IMAGES-WEST VIEW

LIC. AR8223

REVISIONS

NO.	DATE	DESCRIPTION
1	11.08.16	First Submittal
2	11.18.16	Second Submittal
3	11.21.16	Final Submittal


COPYRIGHT 2016 ALL RIGHTS RESERVED. THESE DRAWINGS AND SPECIFICATIONS ARE INSTRUMENTS OF SERVICE AND SHALL REMAIN THE PROPERTY OF Z.W. JAROSZ ARCHITECT P.A. ANY REUSE OF THESE DRAWINGS OR SPECIFICATIONS FOR ANY OTHER PROJECT WITHOUT THE WRITTEN PERMISSION OF Z.W. JAROSZ ARCHITECT P.A. IS PROHIBITED. 

1603-4712

DATE:	NOV 07, 2013
DRAWN BY:	RS
CHECKED BY:	ZJ
SCALE:	AS SHOWN


SHEET

A4.02

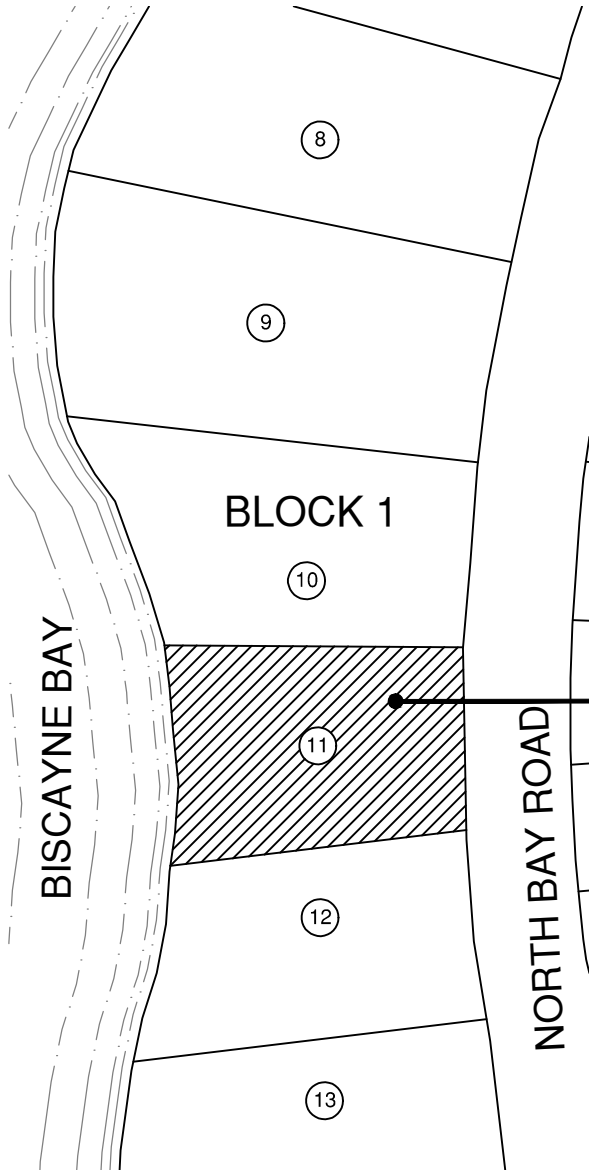

LOCATION PLAN
SCALE: N.T.S.



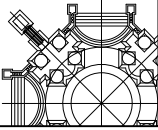

Z.W. JAROSZ ARCHITECT, P.A.

3326 MARY STREET SUITE 500
COCONUT GROVE, FLORIDA 33133
305.446.0888 WWW.JAROSZARCH.COM

PROJECT / SHEET TITLE

4712 NBR RESIDENCE
4712 North Bay Road, Miami Beach, FL 33140
SITE IMAGES-PLAN VIEWS

LIC. AR8223

REVISIONS

NO.	DATE	DESCRIPTION
	11.08.16	First Submittal
Δ	11.18.16	Second Submittal
	11.21.16	Final Submittal

1603-4712

DATE: NOV 07, 2013

DRAWN BY: RS

CHECKED BY: ZJ

SCALE: AS SHOWN

SHEET

A4.03

COPYRIGHT 2016 ALL RIGHTS RESERVED. THESE DRAWINGS AND SPECIFICATIONS ARE INSTRUMENTS OF SERVICE AND SHALL REMAIN THE PROPERTY OF Z.W. JAROSZ ARCHITECT P.A. ANY REUSE OF THIS PROJECT FOR ANY OTHER PROJECT WITHOUT THE WRITTEN PERMISSION OF Z.W. JAROSZ ARCHITECT P.A. IS PROHIBITED. ANY REPRODUCTION OF THESE DRAWINGS AND SPECIFICATIONS WITHOUT THE WRITTEN PERMISSION OF Z.W. JAROSZ ARCHITECT P.A. IS PROHIBITED. CONTRACTOR IS RESPONSIBLE FOR VERIFYING ALL SITE CONDITIONS PRIOR TO PROCEEDING WITH WORK.