

DESIGN CONSULTING SERVICES BY:
SUSANA ALONSO, AICP
AND RAFAEL HERNANDEZ
ARCHITECTURE INTERIOR DESIGN PLANNING PERMITTING VIOLATIONS
S7Alonso@gmail.com 305-775-8716
TEL. (786)266-5217 AFDESIGN101@GMAIL.COM


DESIGNERS OF RECORD:
JAM ASSOCIATES
MIAMI OFFICE: 2205 S.W. 154th AVE. MIAMI, FL 33196, TEL. (305) 388-9932
BROWARD: 15555 ORANGE DR. SUITE 405 DAVIE, FL 33330, TEL. (754) 323-6352
Jose A. Madrid, P.A.
Adolfo D. Lopez, R.A.
Octavio Garcia, P.A.



RENOVATION/ ADDITIONAL 2nd STORY TO:
HOTEL CASA COLORETTA
355 WASHINGTON AVE.
MIAMI BEACH, FLORIDA

DRAWN BY: RAFAEL H. & SUSANA A.
REVIEWED BY: ADOLFO LOPEZ
DATE: 05-25-2016
SCALE: AS SHOWN
PROJECT NO. 015-17
SHEET NO.

LA-1

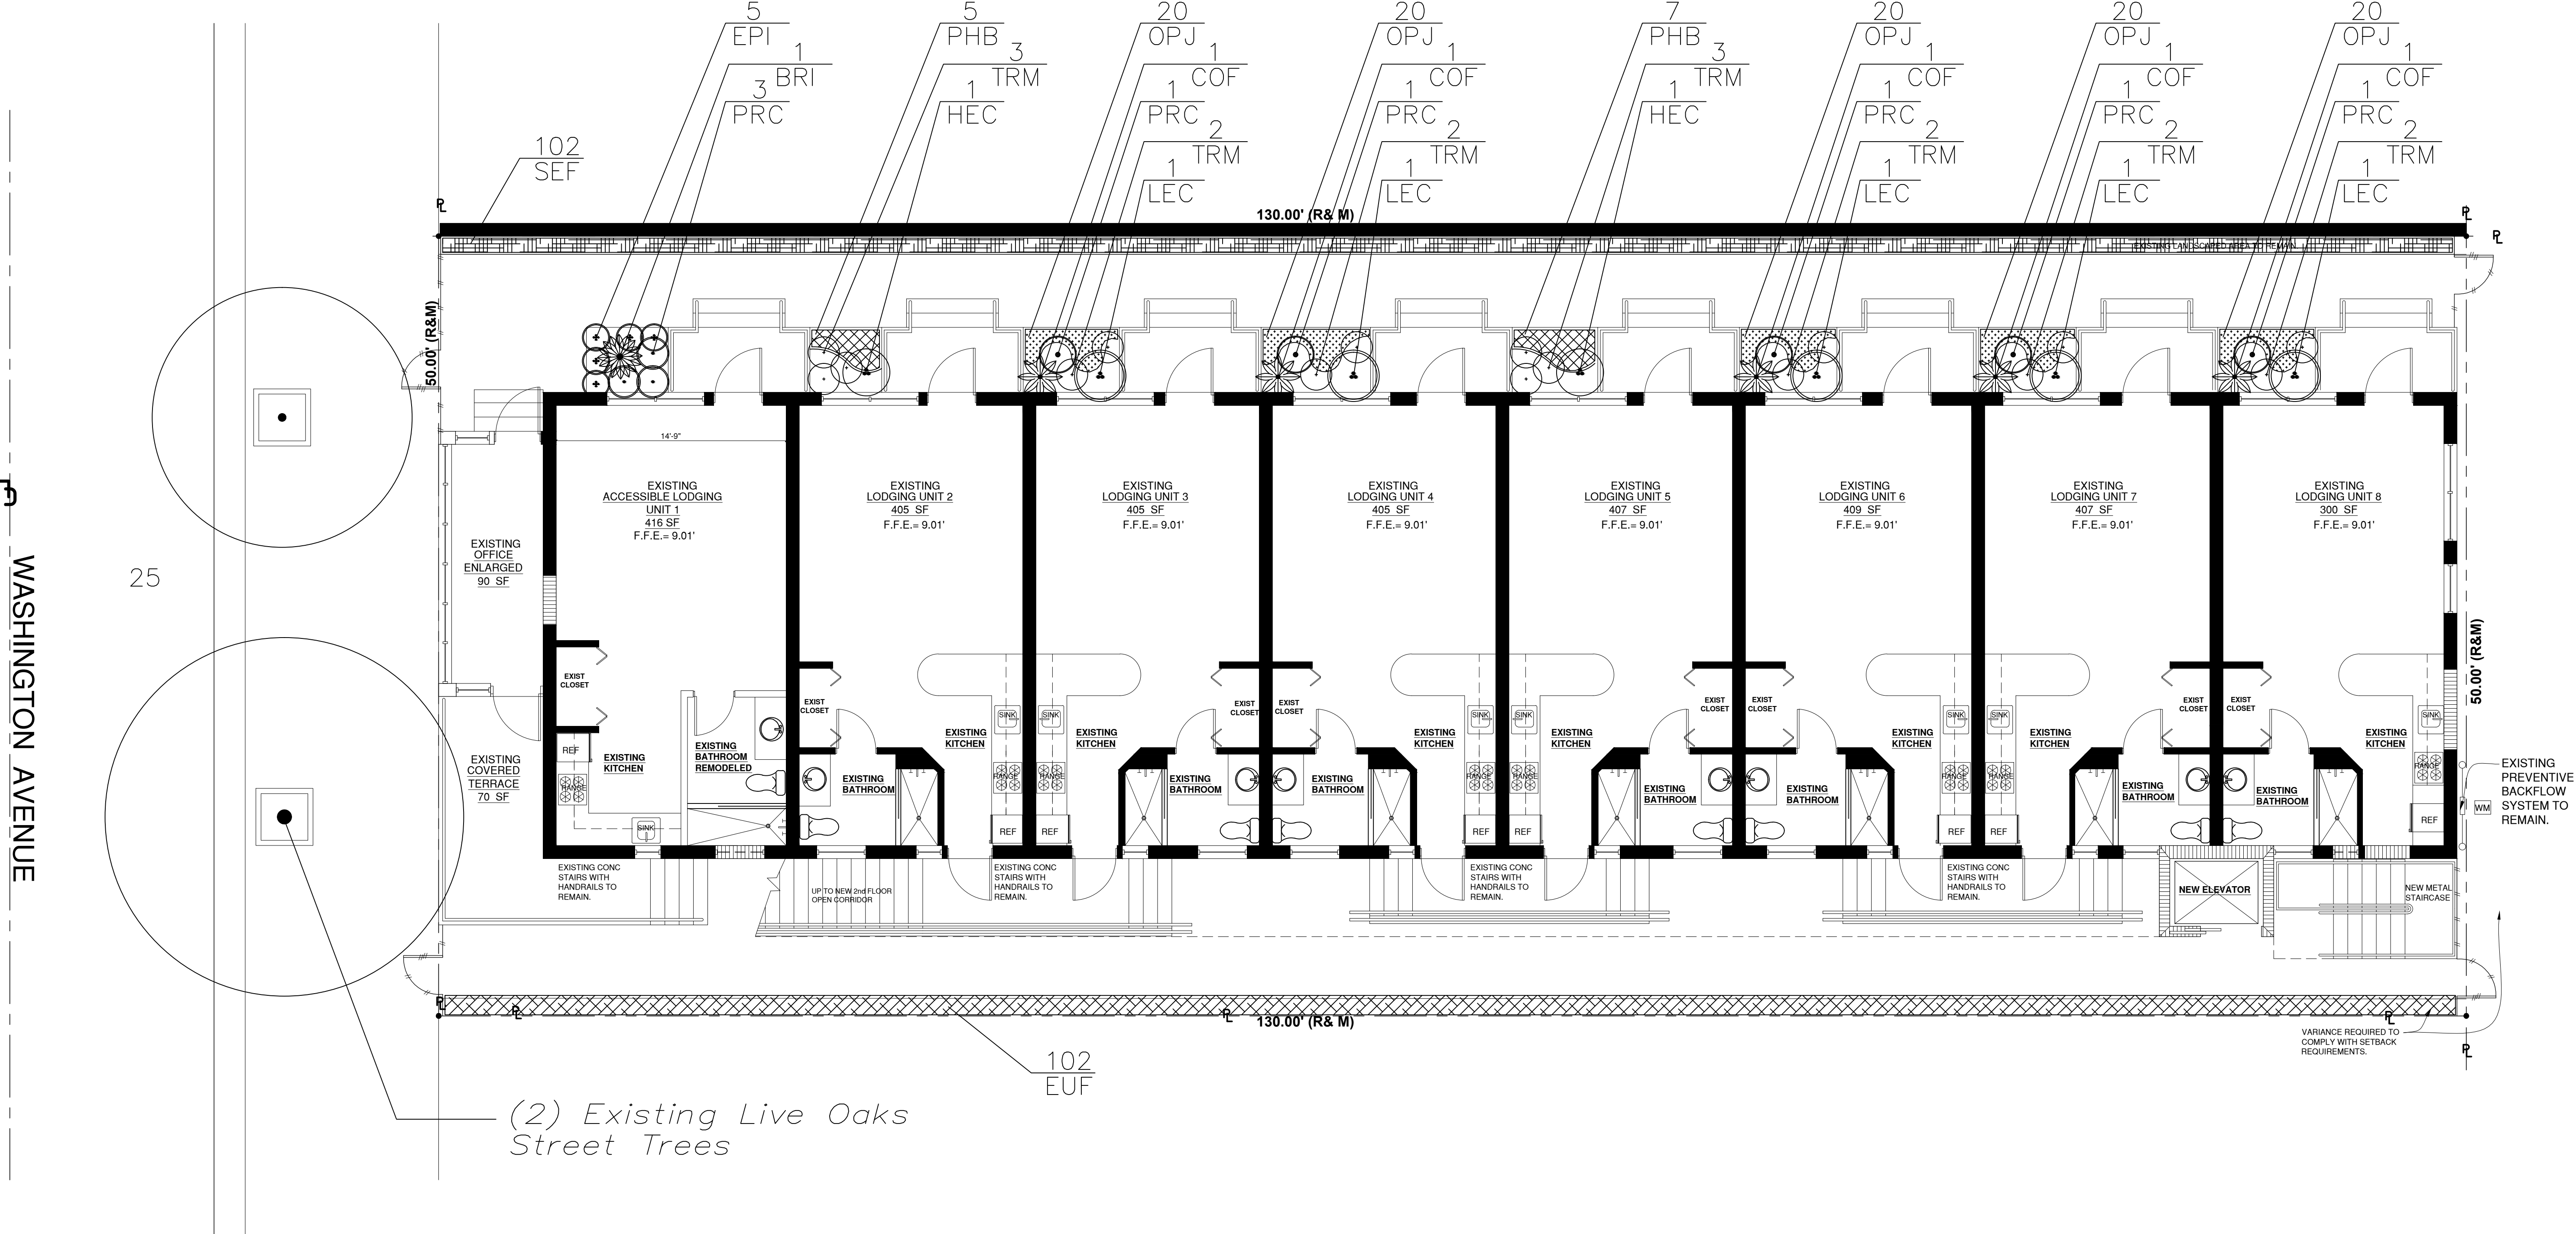


Plant List Ground Floor				
Qty	Key	Botanical / Common Name	Description	Native
5	LEC	Leea coccinea / Rubra	15 gal, 5' ht x 2' spr.	No
2	HEC	Hedychium coronarium / White Butterfly Ginger	8'-9" oa hts	No
1	BRI	Bromeliad alcantarea / Imperialis	2' oa ht, 15 gal.	No
5	COF	Cordyline fruticosa / Ti Plant, Black Majic	4-5'ht x 2'spr, 7 gal, 3 ppp.	No
12	TRM	Trimezia martinensis / Yellow Walking Iris	24"ht, 18" spr. 3 gal, full.	No
8	PRC	Philodendron Rojo /Congo	16"ht x 16"spr, 3 gal.	No
12	PHB	Philodendron Burle Marx / Burle Marx	16"ht x 16"spr, 3 gal.	No
102	EUF	Eugenia foetida / Spanish Stopper	18"ht x 12"spr, 3 gal.	Yes
100	OPJ	Ophiopogon japonicum / Mondo Grass	1 gal.	No
5	EPI	Epidendrum ibaguense / Reed Stem Orchid	18"ht x 18"spr, 3 gal.	No
102	SEF	Serrissa foetida / Serrissa	3 gal.	No

PROPOSED LANDSCAPE SITE PLAN

Scale: 3/16" = 1'-0"

H.L. Martin, Landscape Architect, P.A.
LA# 26000404 LA #0001722
5965 SW 38th Street, Miami, Florida 33155
305 790-4372, himartinlu@bellsouth.net
Herbert Lester Martin, Landscape Architect

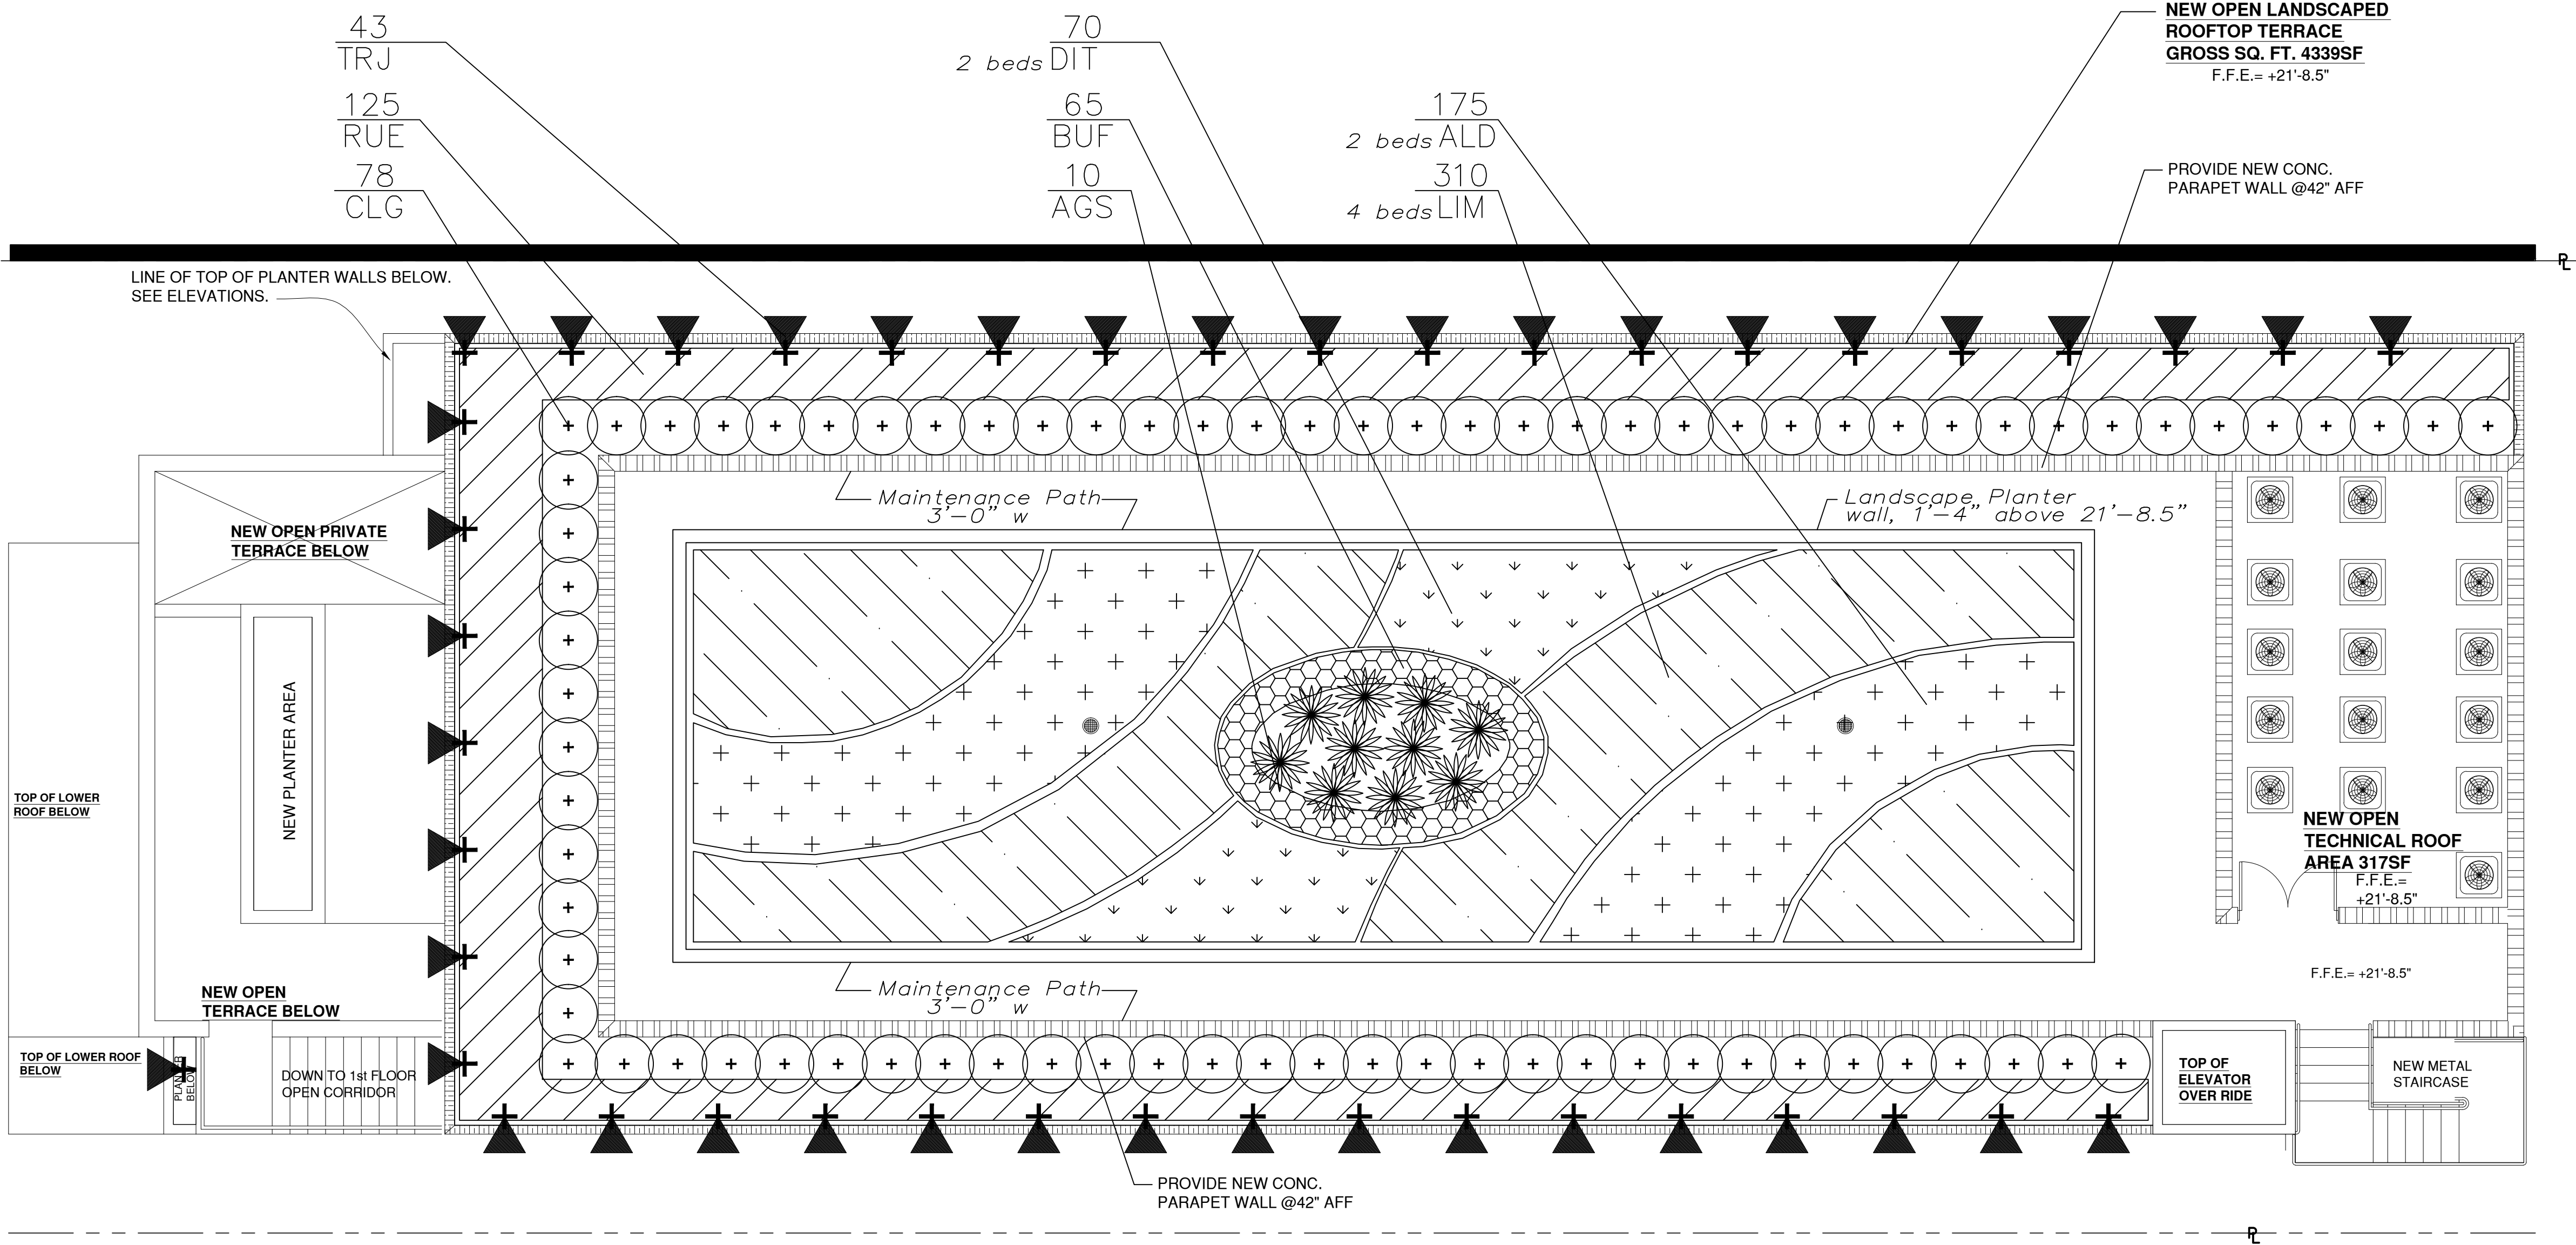

Plant List Roof Garden				
Qty	Key	Botanical / Common Name	Description	Native
78	CLG	Clusia guttifera / Small Leaf Clusia	4-5'ht x 2'spr, 15 gal.	No
10	AGS	Agave species / Blue Agave	36"ht, 18" spr. 7 gal.	No
43	TRJ	Trachelospermum jasminoides / Confederate Jasmine	30"ht, 7 gal, trellis.	No
125	RUE	Russelia equisetiformis / Firecracker Fern	18"ht x 18"spr, 3 gal.	No
175	ALD	Alternanthera dentata / Little Ruby	3 gal.	No
70	DIT	Dianella tasmanica / Flax Lily	18"ht x 18"spr, 3 gal.	No
310	LIM	Liriope muscarie, Evergreen Giant Liriope	16"ht x 16"spr, 3 gal.	No
65	BUF	Bulbine frutescens / Desert Candles	1 gal.	No

PROPOSED ROOF GARDEN LANDSCAPE PLAN

Scale: 3/16" = 1'-0"

DESIGN CONSULTING SERVICES BY:
SUSANA ALONSO, AICP
AND RAFAEL HERNANDEZ
ARCHITECTURE INTERIOR DESIGN PLANNING PERMITTING VIOLATIONS
S7Alonso@gmail.com 305-775-8716
STel: (786)266-5217 AFDESIGN101@GMAIL.COM

DESIGNERS OF RECORD:
JAM associates
MIAMI: 2205 S.W. 15th Ave. Miami, FL 33136 TEL: (305) 384-9932
BROWARD: 1555 Orange Dr. Suite 405 Davie, FL 33309 TEL: (954) 323-6332
Jose A. Madrid, P.A.
Adolfo D. Lopez, R.A.
Octavio Garcia, P.A.

RENOVATION/ ADDITIONAL 2nd STORY TO:
HOTEL CASA COLORETTA
355 WASHINGTON AVE.
MIAMI BEACH, FLORIDA

DRAWN BY: RAFAEL H. & SUSANA A.
REVIEWED BY: ADOLFO LOPEZ
DATE: 05-25-2016
SCALE: AS SHOWN
PROJECT NO. 015-17
SHEET NO.

LA-3