



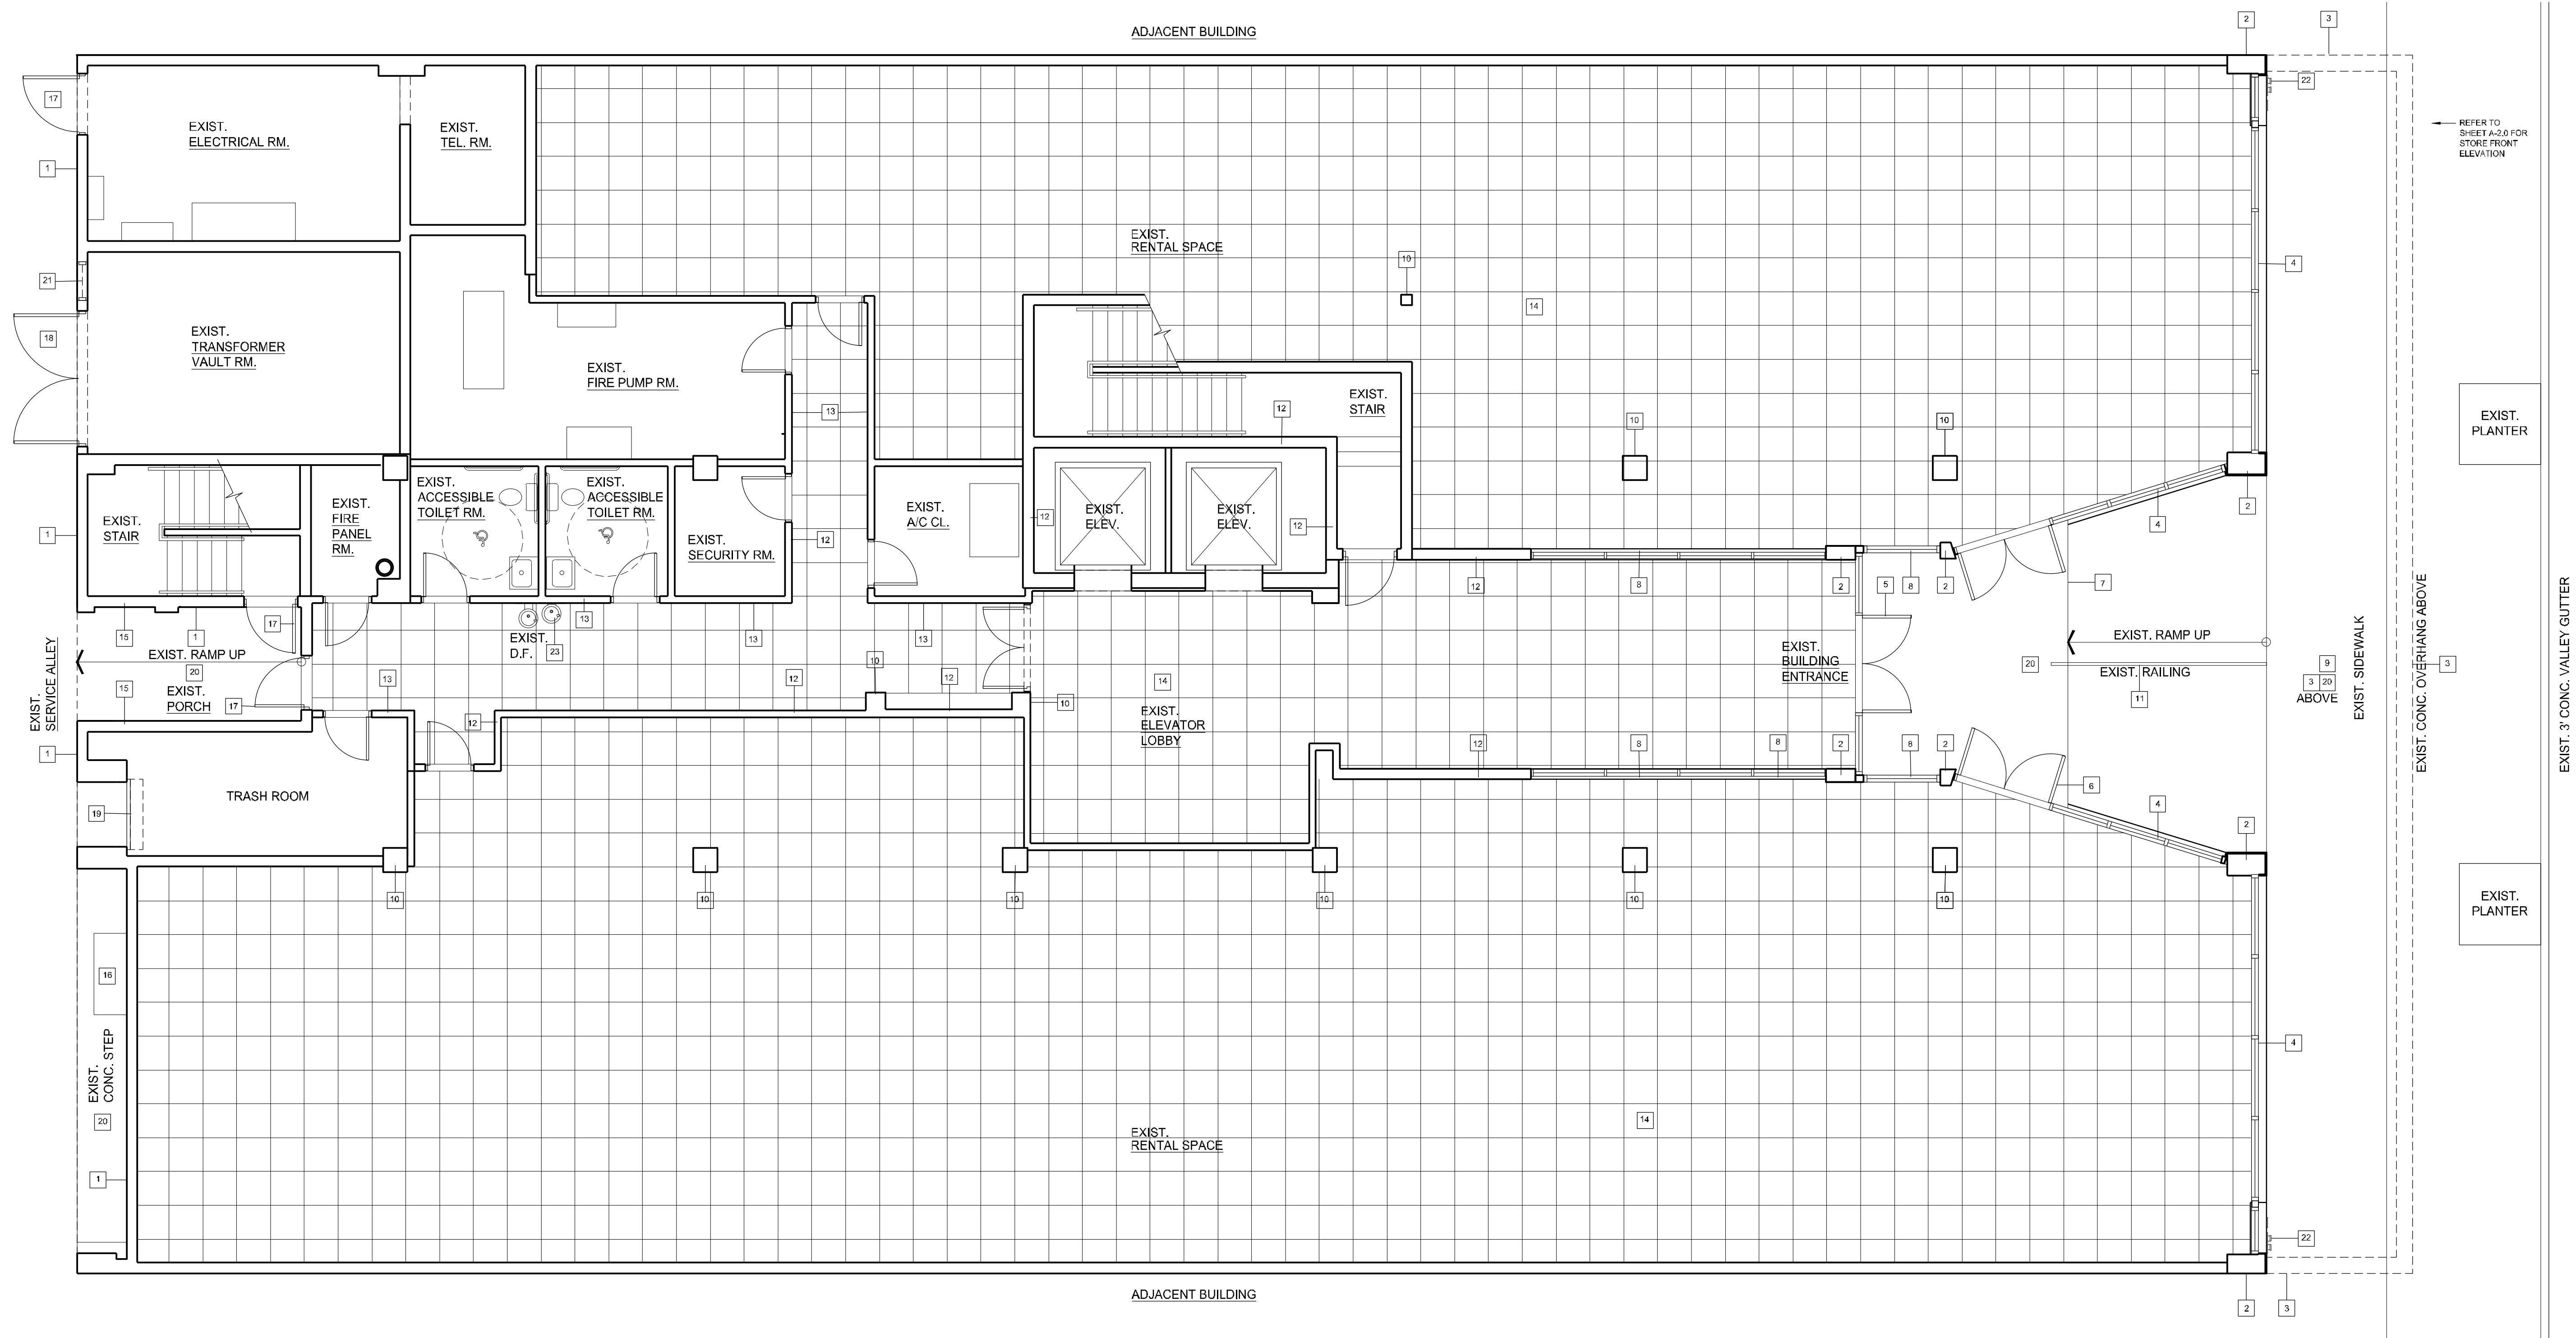

EXISTING BUILDING PLAN KEYNOTES:

- | | | | |
|----|--|----|--|
| 1 | EXIST. MASONRY WALL TO BE REFINISHED - (PAINTED) | 16 | EXIST. FIRE CONTROL VALVES & BOG. EQUIP. OVER CONC. SLAB TO REMAIN |
| 2 | EXIST. COLUMN W/STONE VENER TO REMAIN - TO BE CLEANED (REFER TO FRONT ELEVATIONS) | 17 | EXIST. EXTERIOR MTL. DOOR TO BE REFINISHED |
| 3 | EXIST. ENTRANCE CONC. CANOPY W/METAL CLADDING TO BE RESTORED | 18 | EXIST. EXTERIOR MTL. DOORS TO BE REFINISHED |
| 4 | EXIST. ALUM/GLASS STORE FRONT TO BE REPLACED | 19 | EXIST. EXTERIOR MTL. OVERHEAD DOOR TO BE REFINISHED |
| 5 | EXIST. ALUM/GLASS ENTRY DOOR TO BE REPLACED W/IMPACT RESISTANT FULL HEIGHT DOORS | 20 | EXIST. STUCCO SOFFIT TO BE REFINISHED |
| 6 | EXIST. ALUM/GLASS SIDE ENTRY DOOR TO BE REMOVED AND REPLACED W/ NEW FOLDING DOOR SYSTEM | 21 | EXIST. MTL. MASONRY LOUVER ON MASONRY OPENING |
| 7 | EXIST. ALUM/GLASS STOREFRONT PANEL TO BE REPLACED W/ NEW ONE OF THE SAME SIZING DIMENSIONS | 22 | EXIST. FIRE DEPT. PIPE CONNECTION |
| 8 | EXIST. CONC. ENTRY RAMP | 23 | EXIST. DRINKING FOUNTAINS TO REMAIN |
| 9 | EXIST. SIDEWALK | | |
| 10 | EXIST. INTERIOR BOG. COLUMN | | |
| 11 | EXIST. RAMP MTL. HANDRAIL TO BE REPLACED | | |
| 12 | EXIST. WALL BETWEEN RETAIL SPACE AND BOG. CORRIDOR TO REMAIN | | |
| 13 | EXIST. 3DG. CORRIDOR WALL TO REMAIN | | |
| 14 | EXIST. CONC. SLAB ON GRADE TO BE REFINISHED | | |
| 15 | EXIST. MASONRY WALL W/ STUCCO FIN. TO BE PRESSURE CLEANED, PATCHED, & SEAL - (PAINTED) | | |

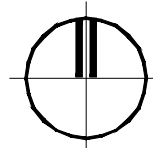

EXISTING CONDITIONS
BUILDING PLAN - 1ST. FLOOR
SCALE: 3/16"=1'-0"

1ST. FLOOR
RENO

CONNECTICUT • GEORGIA
ILLINOIS • LOUISIANA
MARYLAND • MICHIGAN
NEW JERSEY • NEW YORK
NORTH CAROLINA • SOUTH CAROLINA
VIRGINIA • WASHINGTON DC



EXTERIOR RENOVATION - MERIDIAN CENTER
1680 MERIDIAN AVE.- MIAMI BEACH, FLORIDA


COPYRIGHT © 2016 BY MA ARCHITECTURE INC. - ALL RIGHTS RESERVED.

THE COMPLETE SET OF CONSTRUCTION DOCUMENTS CONSISTS OF DRAWINGS, DETAILS, & SPECIFICATIONS. IN THE EVENT OF A DISCREPANCY, THE GENERAL CONTRACTOR SHALL NOTIFY THE ARCHITECT AND/OR ENGINEERS FOR CLARIFICATION. ANY DEVIATION FROM THESE DRAWINGS, WITHOUT THE WRITTEN AUTHORIZATION OF THE ARCHITECT AND/OR ENGINEERS IS PROHIBITED. GENERAL CONTRACTOR OR SUBCONTRACTOR ASSUMES FULL RESPONSIBILITY FOR ANY UNAUTHORIZED DEVIATION FROM THE INFORMATION DEPICTED IN THE CONSTRUCTION DOCUMENTS.



MA ARCHITECTURE INC.
ARCHITECTURE INTERIOR DESIGN
AA26003073 IB26001681
13312 S.W. 29 STREET
MIAMI, FLORIDA 33175
TEL (305) 554-1809
TEL (772) 285-0585

MANGLES@MAARCHDESIGNS.COM
MAARCHDESIGNS.COM

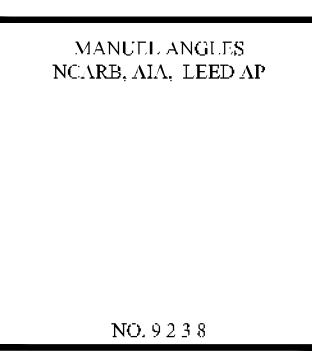

DATE ISSUED: 11-28-15 DATE PLOTTED: 11-28-15
REVISIONS: 12-08-16

DRAWN BY: DG DATE DRAWN: 10-18-16

SHEET NO:

A-1.0

FINAL SUBMITTAL
OF:
COMM. NO: