

HPB22-0517: SECOND FIRST SUBMITTAL 06-21-22 - OCEAN TERRACE, MIAMI BEACH, FL 33141

07-11-2022

PREPARED FOR:  
OTH Streetscape LLC  
1035 North Miami Ave, Suite 201  
Miami, Florida 33136  
Phone: 305.310.6865

PREPARED BY:

jungles

Raymond Jungles, Inc.  
**Landscape Architect**  
2964 Aviation Avenue  
Coconut Grove, FL 33133  
PH: 305.858.6777 FAX: 786.703.4382  
www.raymondjungles.com  
Florida License No. LC 000258

Jacobs  
**Architect and Landscape Architect**  
1999 Bryan Street Suite 1200  
Dallas, TX 75201  
PH: 214.638.0145

Garcia Pons + Associates  
**Urban Design**  
PH: 786.473.6974

Ocean Engineering  
**Civil Engineering**  
8101 Biscayne Blvd Suite 508  
Miami, FL 33138  
PH: 786.518.2008

Kimley Horn  
**Traffic Engineering**  
355 Alhambra Circle Suite 1400  
Coral Gables, FL 33134  
PH: 305.673.2025

O'Brien Lighting  
**Lighting Design**  
100 Almeria Avenue Suite 360  
Coral Gables, FL 33134  
PH: 305.774.0416


Moffat and Nichol  
**Environmental Consulting**  
2937 SW 27th Avenue  
Miami, FL 33133  
PH: 786.725.4183


Claro Development  
**Project Management**  
1035 North Miami Ave, Suite 201  
Miami, FL 33136  
PH: 305.324.4700




DRAWING INDEX:

|          |                                            |
|----------|--------------------------------------------|
| GI.000   | COVER SHEET                                |
| RD.103   | PAVILION PLAN RENDER (Previously Approved) |
| RD.103-A | PAVILION PLAN RENDER (ENLARGED)            |
| RD.103-B | PAVILION ROOF RENDER (ENLARGED)            |
| RD.108   | PAVILION RENDERING FROM WEST               |
| RD.109   | PAVILION RENDERING FROM INSIDE PAVILION    |
| RD.110   | PAVILION RENDERING FROM EAST               |
| LZ.104   | ZONING + OVERLAY PAVILION PLAN             |
| LH.102   | PAVILION HARDSCAPE PLAN                    |
| LH.103   | PAVILION ROOF PLAN                         |
| LH.104   | BAR ENLARGEMENT PLAN                       |
| LP.102   | CANOPY PLAN (Previously Approved)          |
| LP.102-A | PAVILION CANOPY PLAN                       |
| LP.202   | UNDERSTORY PLAN (Previously Approved)      |
| LP.202-A | PAVILION UNDERSTORY PLAN                   |
| LP.203   | ROOF UNDERSTORY PLAN                       |
| LH.300   | PAVILION MATERIALS                         |
| LH.408   | PAVILION SECTIONS                          |
| LH.409   | PAVILION ELEVATIONS                        |
| LH.503   | PAVILION DETAILS                           |
| LH.504   | BAR DETAILS                                |
| LH.505   | ROOF DETAILS                               |
| L.G.102  | PAVILION GRADING PLAN                      |
| LP.300   | PROPOSED PLANTING SCHEDULE AND DETAILS     |
| LP.301   | PLANTING NOTES AND SPECIFICATIONS          |
| LP.400   | PLANT IMAGES AND SPECIFICATIONS            |
| LP.401   | PLANT IMAGES AND SPECIFICATIONS            |

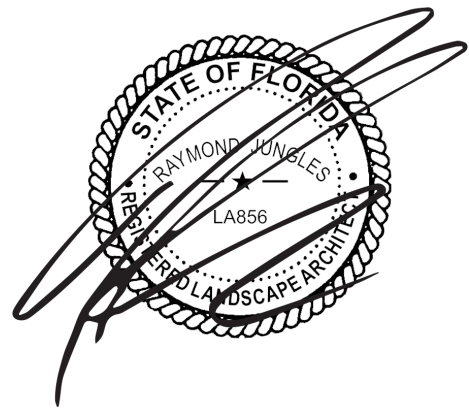

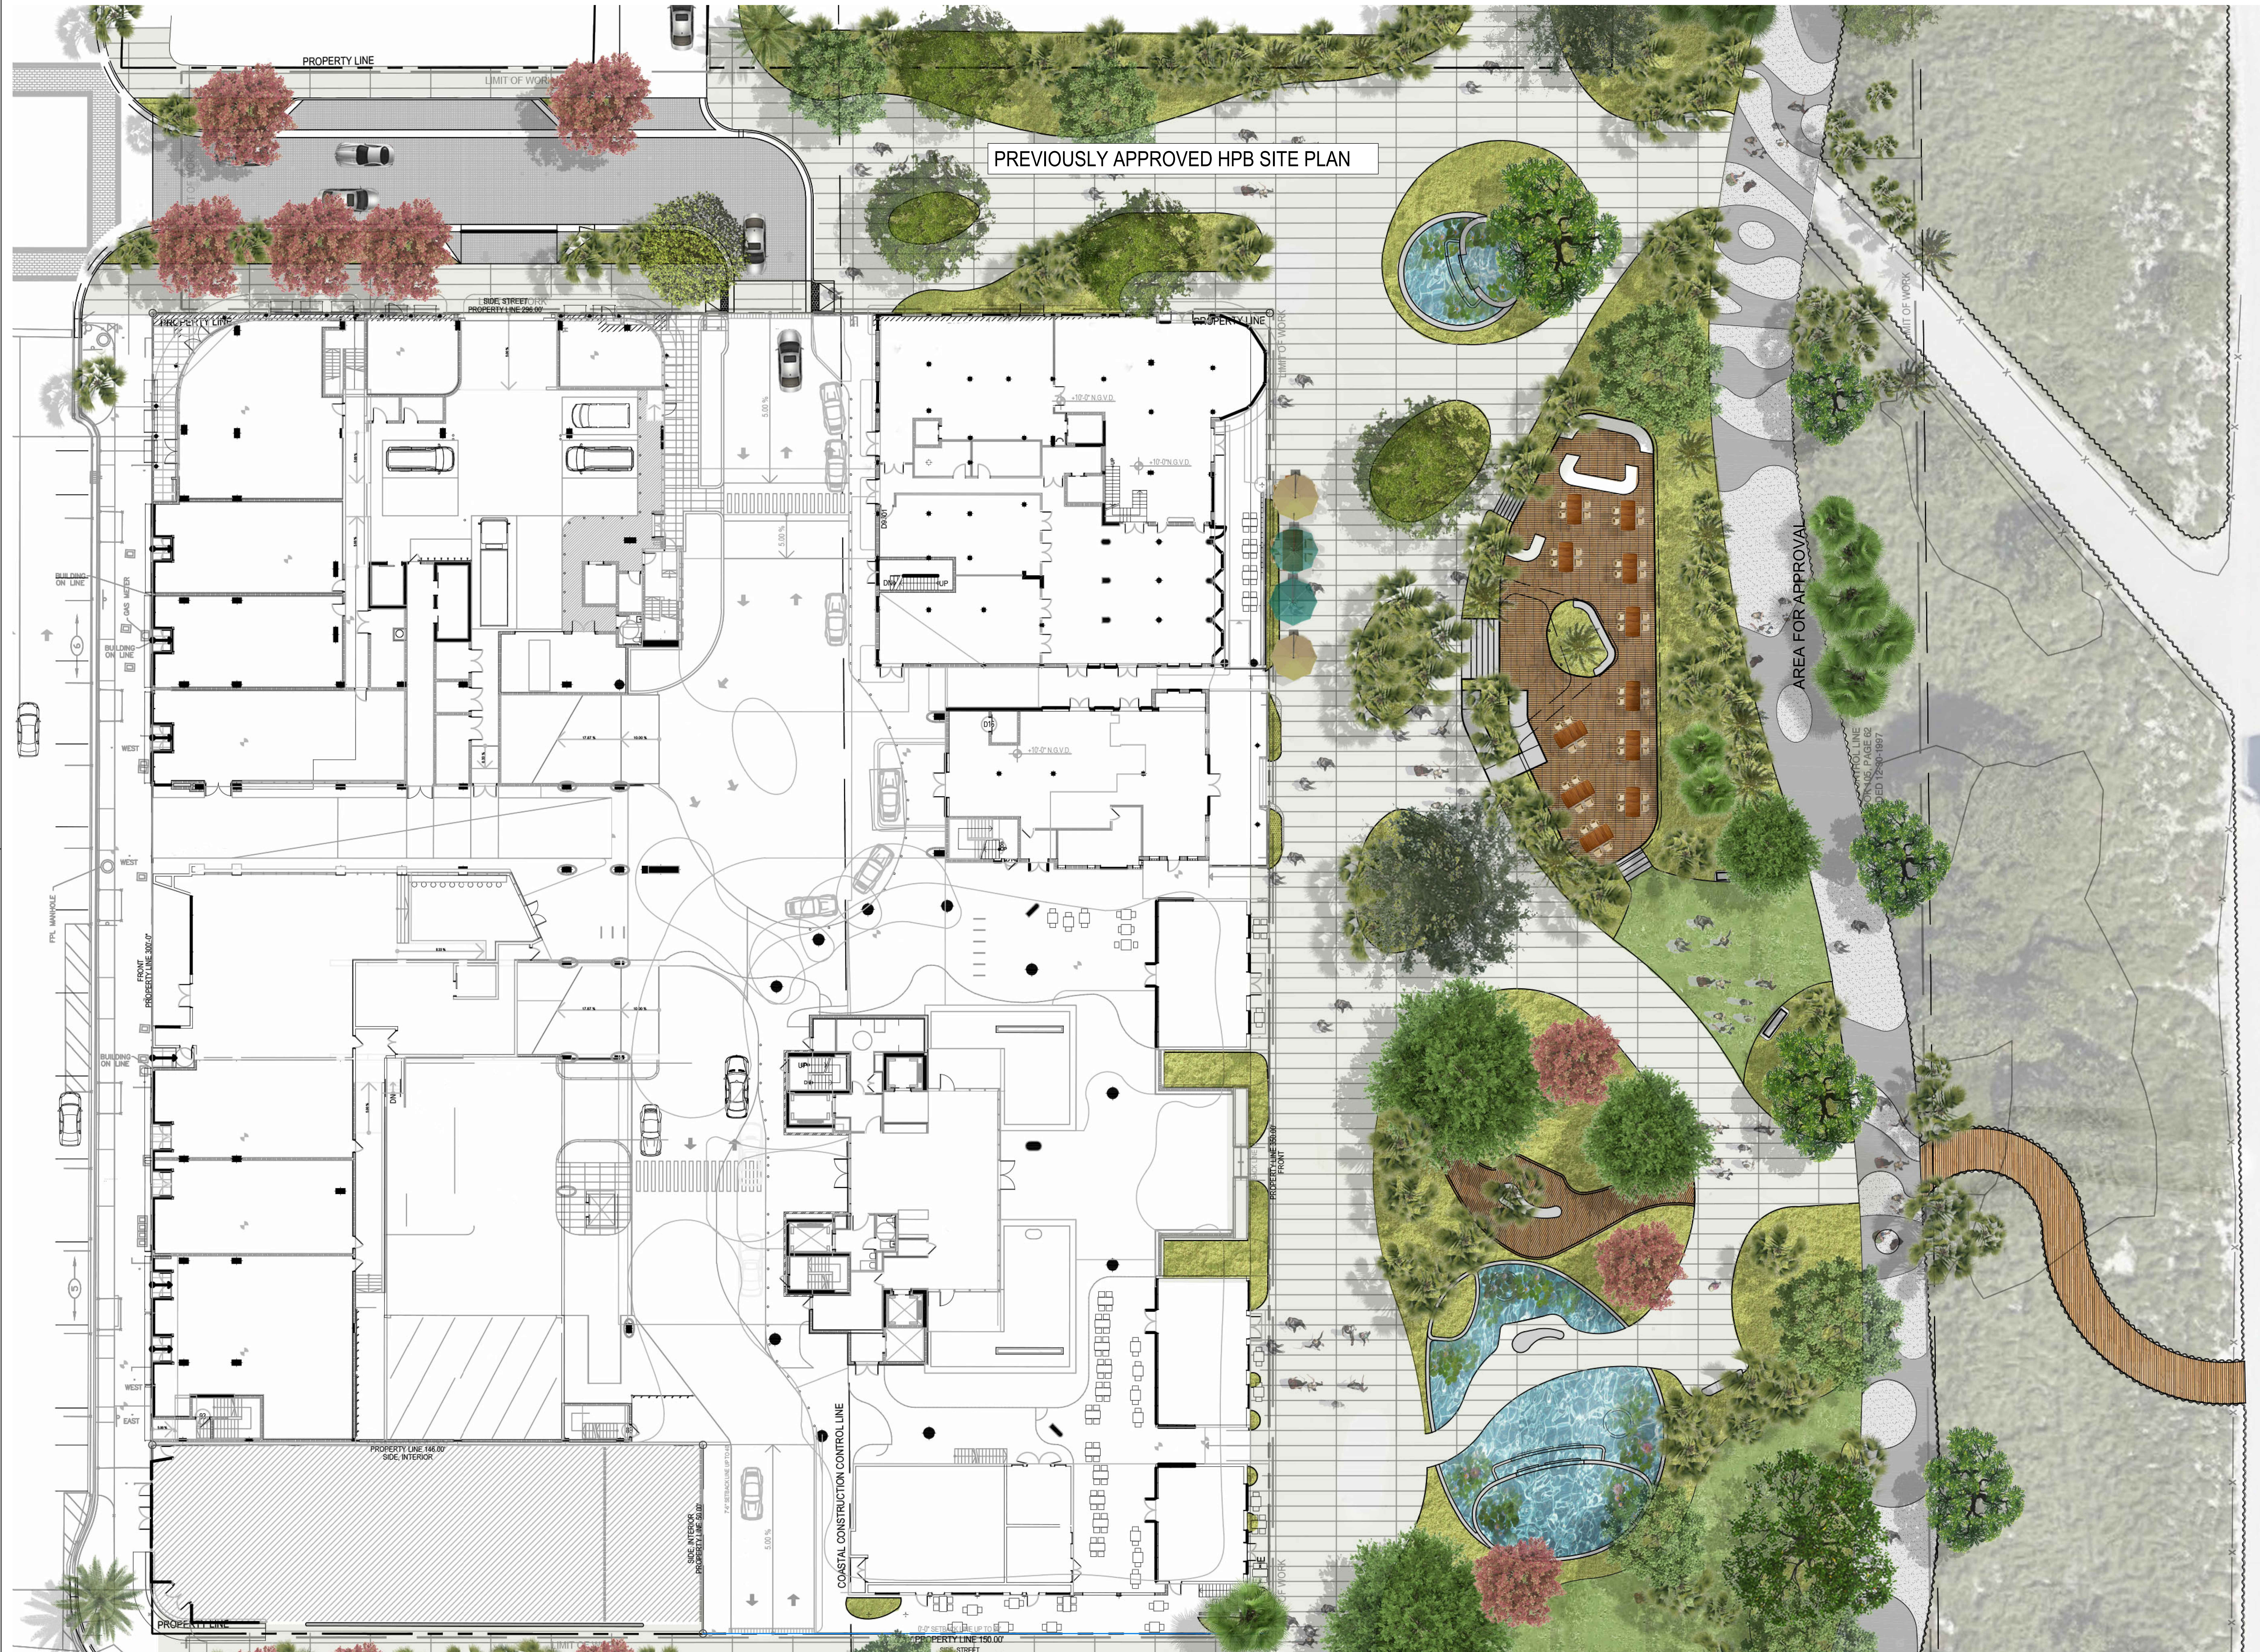

PREVIOUSLY APPROVED

 

jungles

Landscape Architect FASLA  
2964 Aviation Avenue  
Coconut Grove, FL 33133  
PH 305.858.6777 FAX 786.703.4382  
www.raymondjungles.com

PROJECT NO. : 19000

HPB22-0517: Second First Submittal 06-21-22

**OCEAN TERRACE**

OCEAN TERRACE, MIAMI BEACH, FL 33141

|     |          |                 |
|-----|----------|-----------------|
| NO. | DATE     | DESCRIPTION     |
| 1   | 06-18-22 | FIRST SUBMITTAL |

SEAL:

LANDSCAPE ARCHITECT

FLORIDA LICENSE NO. LA 0000856

Not valid for construction unless signed in this box

SHEET TITLE:

PREVIOUSLY APPROVED HPB SITE PLAN

Scale: 1/16"=1'-0"

Drawn By:

Checked By:

Date: 06/21/2022


SHEET NUMBER:

**RD.103**



1ST SUBMITTAL 04-18-22

| Case | Date   | Description |
|------|--------|-------------|
| 1    | 1/1/20 | ...         |
| 2    | 1/1/20 | ...         |
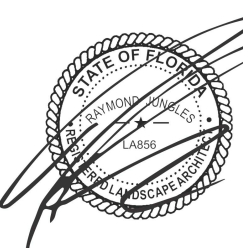


FLORIDA LICENSE NO.  
LA 0000856  
valid for construction unless signed in this block

HEET TITLE:  
CURRENTLY PROPOSED  
HPB ROOF PLAN

Scale: 1/8"=1'-0"  
 Drawn By: .  
 Checked By: .  
 Date: 06/14/2021

HEET NUMBER:

**RD.103-B**

 



|                 |          |
|-----------------|----------|
| SUBMISSION:     |          |
| FIRST SUBMITTAL | 04-18-22 |

[illegible]

FLORIDA LICENSE NO.  
LA 0000856

Not valid for construction unless signed in this box

HEET TITLE:

PAVILION RENDERING  
FROM WEST


Scale: 1/16"=1'-0"  
 Drawn By: .  
 Checked By: .  
 Date: 06/14/2021  
 SHEET NUMBER:

RD.108



1ST SUBMITTAL 04-18-22

| Date | Description |
|------|-------------|
|      | CAL:        |

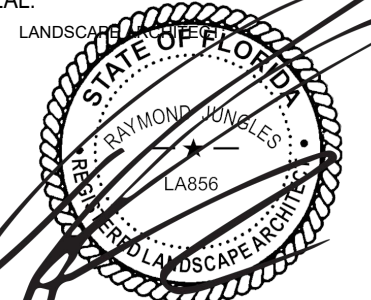

FLORIDA LICENSE NO.  
LA 0000856  
Not valid for construction unless signed in this box

HEET TITLE:


PAVILION RENDERING  
FROM INSIDE PAVILION

Scale: 1/16"=1'-0"  
 Drawn By: .  
 Checked By: .  
 Date: 06/14/2021

SHEET NUMBER: \_\_\_\_\_

RD.109



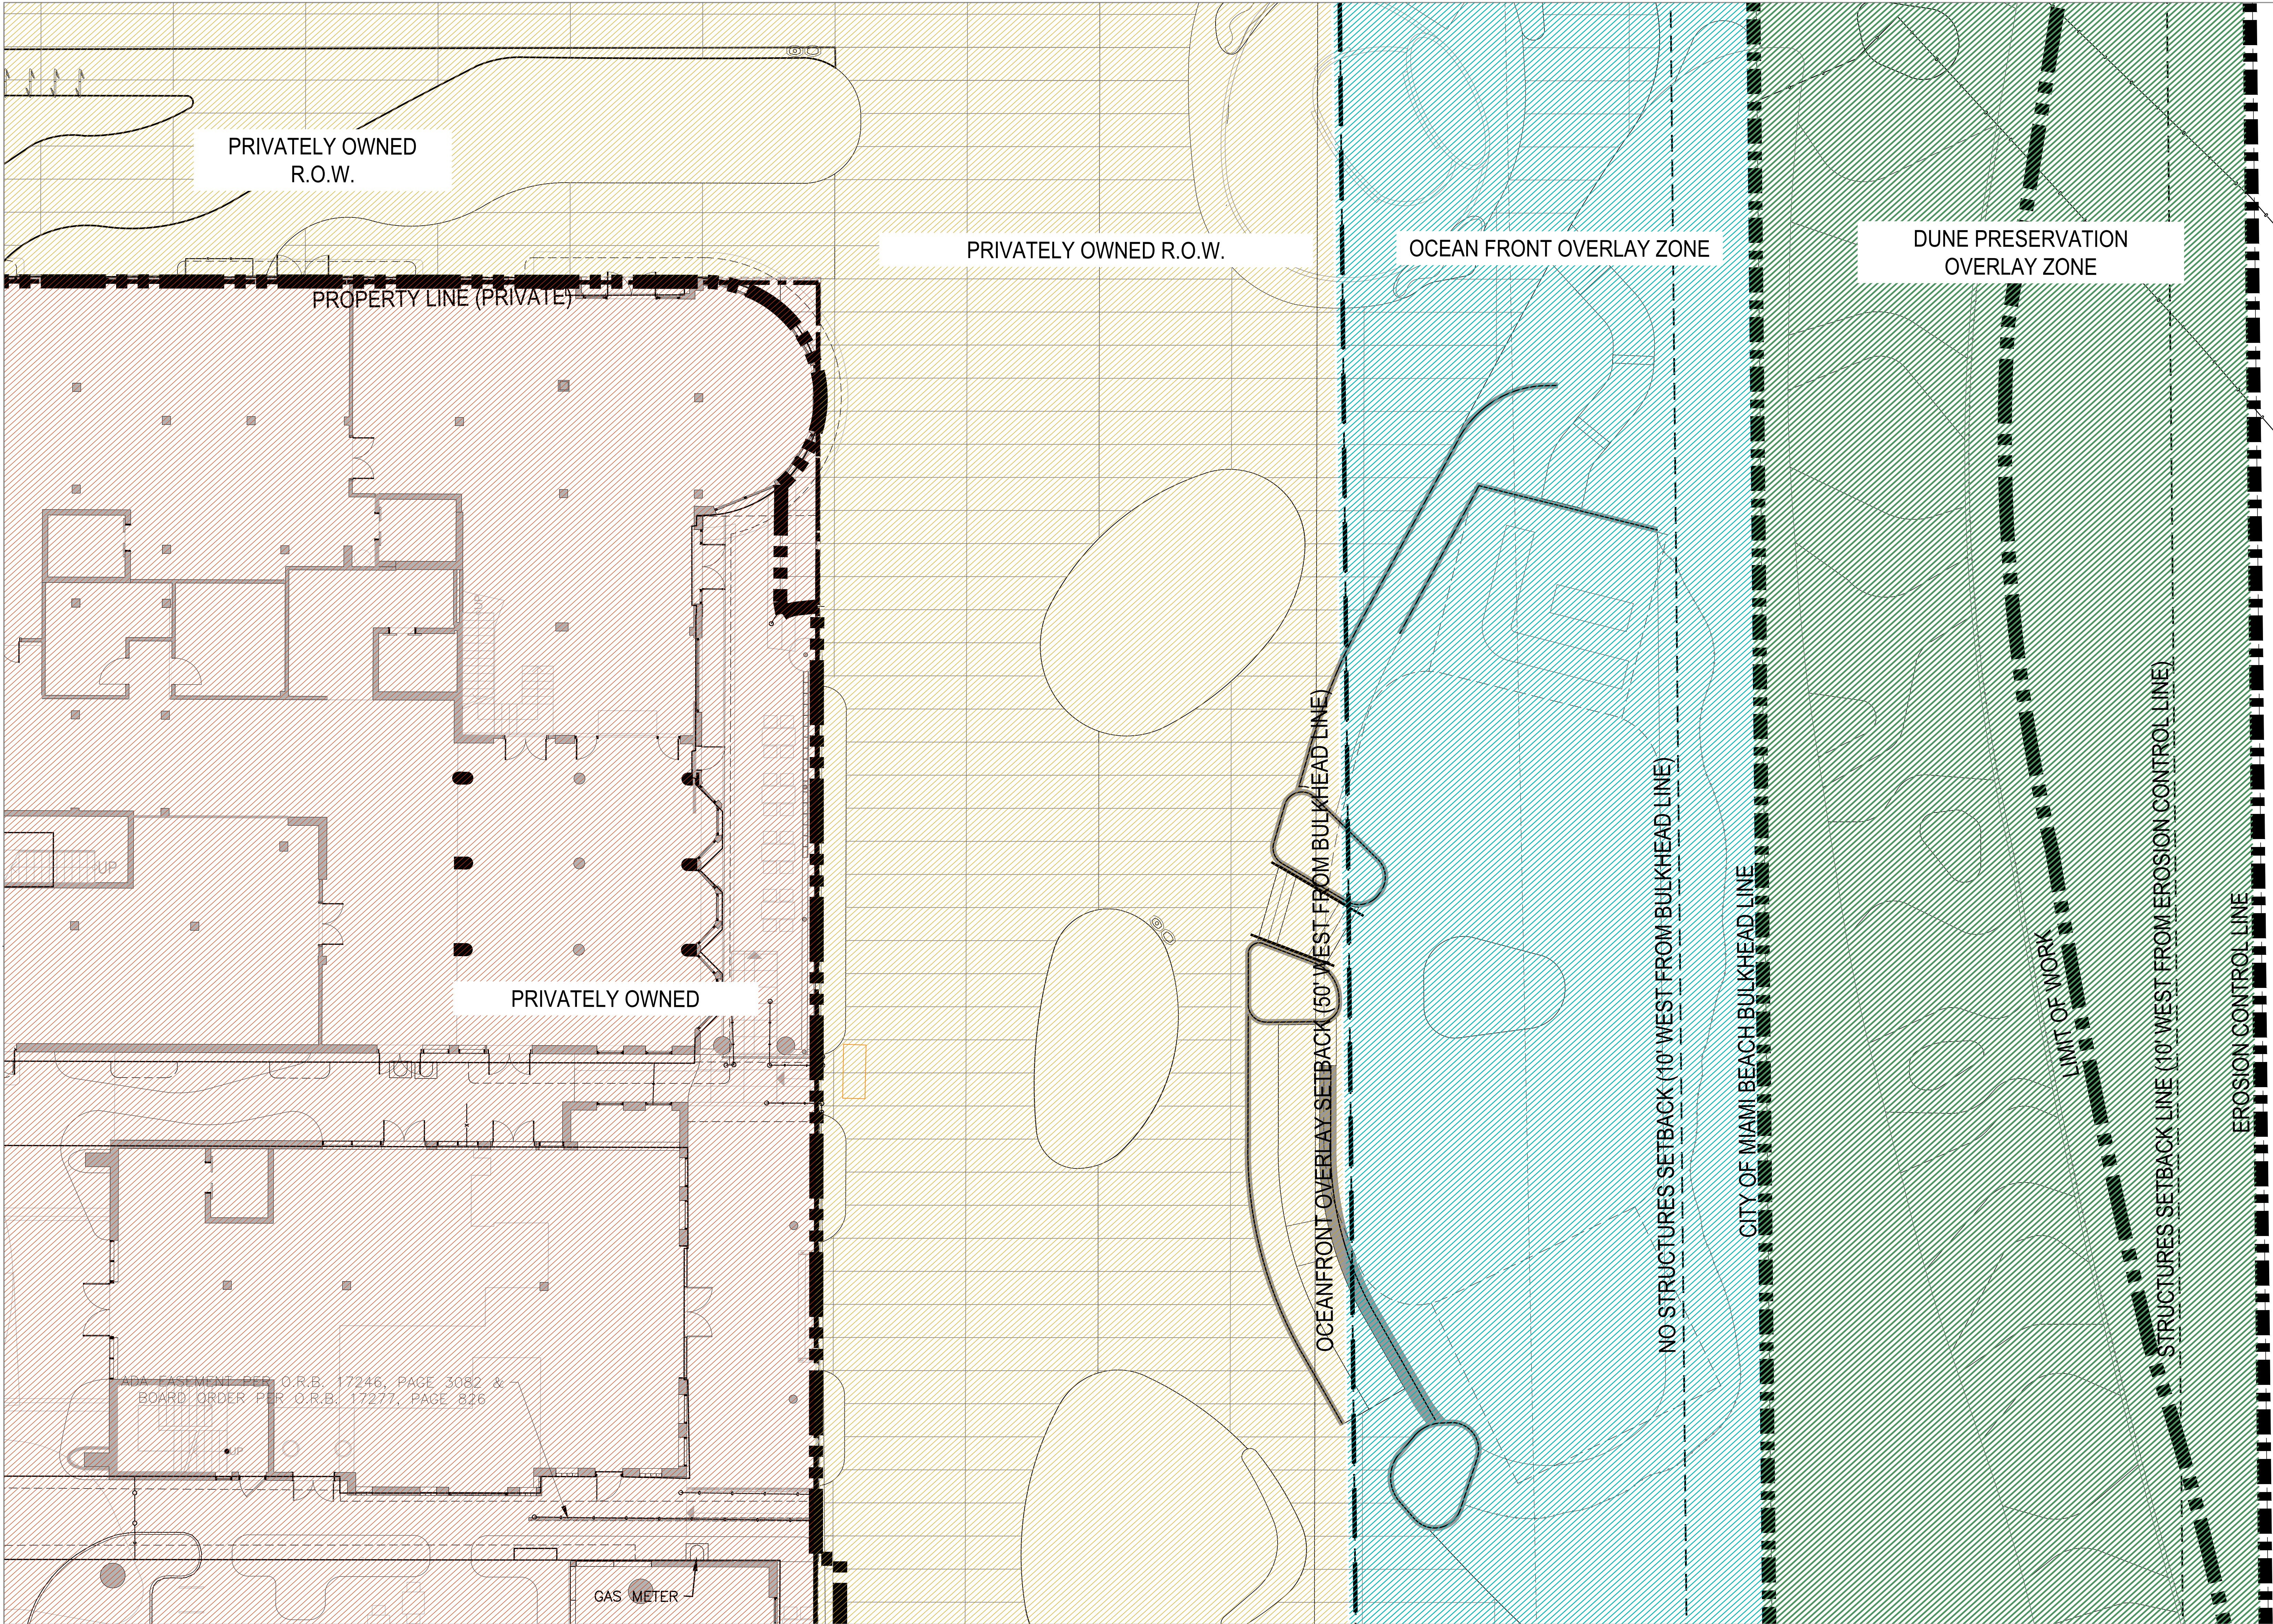

jungles

Landscape Architect FASLA  
2964 Aviation Avenue  
Coconut Grove, FL 33133  
PH 305.858.6777 FAX 786.703.4382  
www.raymondjungles.com


PROJECT NO.: 19000

HPB22-0517: Second First Submittal 06-21-22  
**OCEAN TERRACE**  
OCEAN TERRACE, MIAMI BEACH, FL 33141

SUBMISSION:  
FIRST SUBMITTAL 06-18-22

No. Date Description

SEAL:

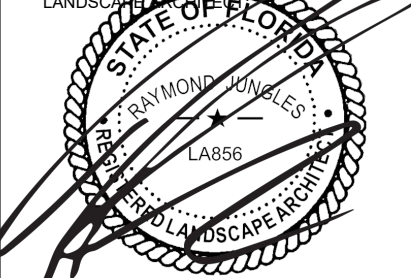

Not valid for construction unless signed in this box

SHEET TITLE:  
PRIVATE VS PUBLIC  
OVERLAY PLAN

Scale: 1/8"=1'-0"  
Drawn By:  
Checked By:  
Date: 06/14/2021

SHEET NUMBER:

**LZ.104**

