EXISTING NORTH ELEVATION

SCALE: N.T.S.













N

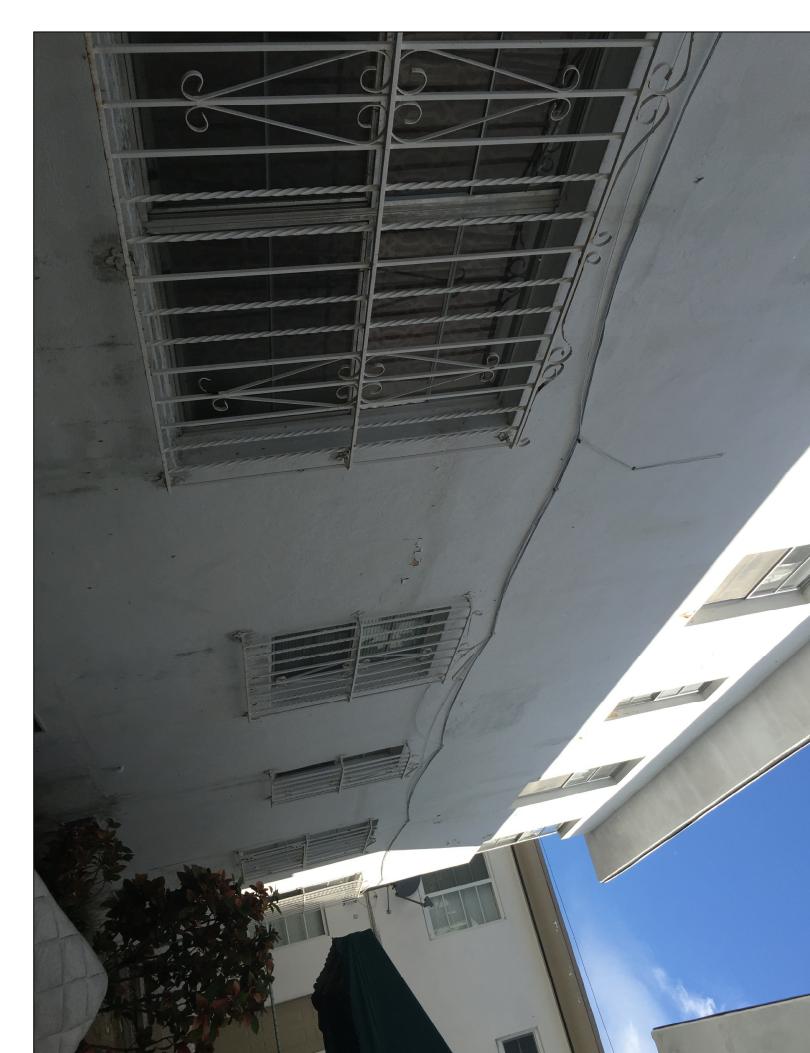

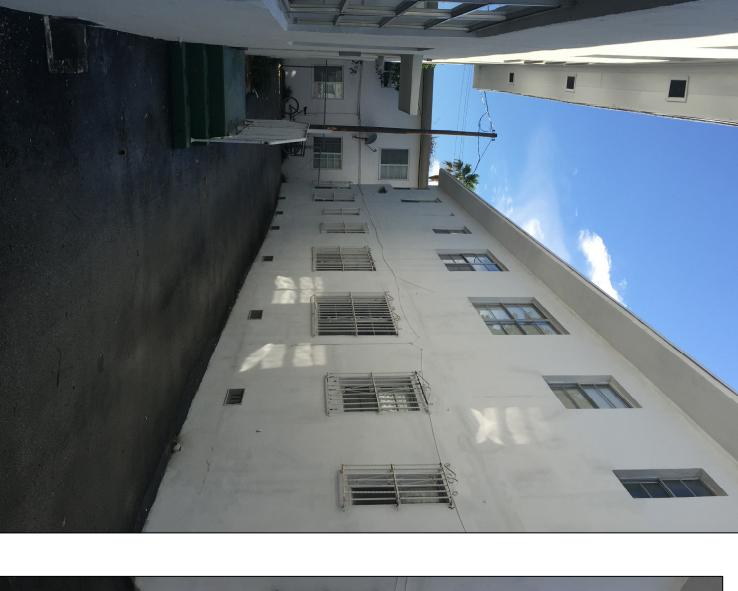

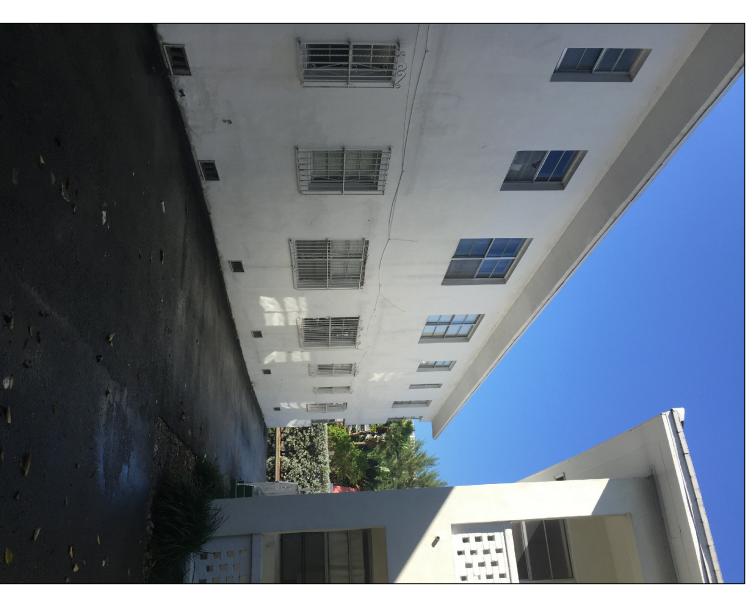

807 ALTON ROAD

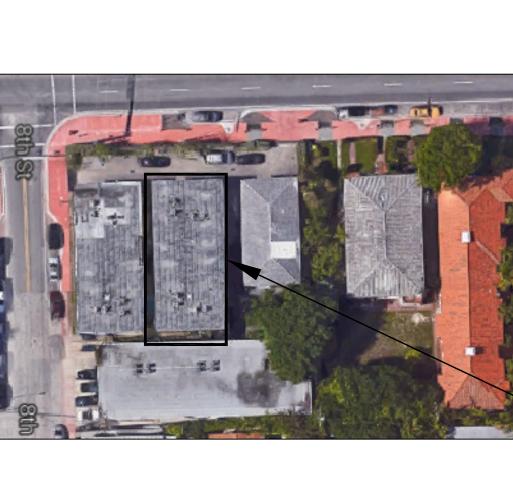

LOCATION MAP SCALE: SCALE: N.T.S. 8

(807 ALTON ROAD) **EXISTING PHOTOS** WESLEY ART CASTELLANOS FLORIDA ARCHITECT LICENSE AR 96133 PROJECT NO: 2015-02 **ELEVATIONS**

CHECKED BY:
DRAWN BY:
SCALE: © 2016 BY CDS AS-3.4

801/807/815 ALTON ROAD

MIAMI, FL 33131 Tel: 786.218.5335 License #AA 26002467 WWW.CASTELLANOSDESIGN.COM 807 Alton Road Miami Beach, FL 33139 Folio: 02-4203-014-0330