



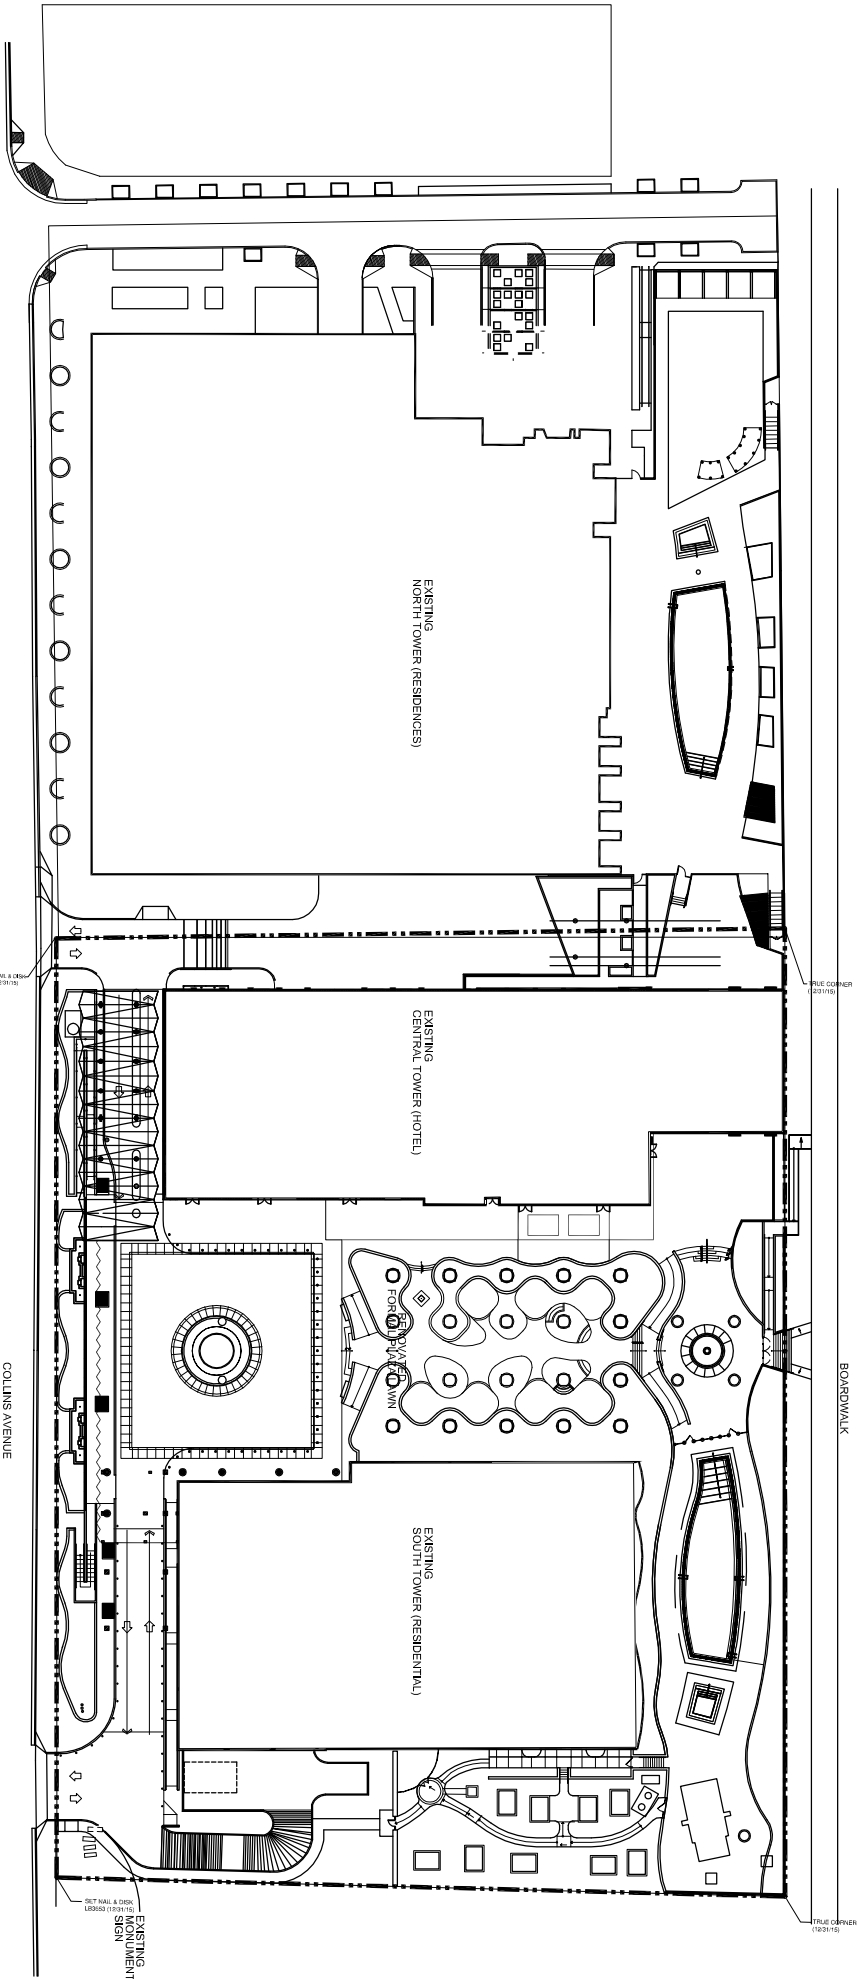

EXISTING SITE PLAN

SCALE: 1" = 32'-0"

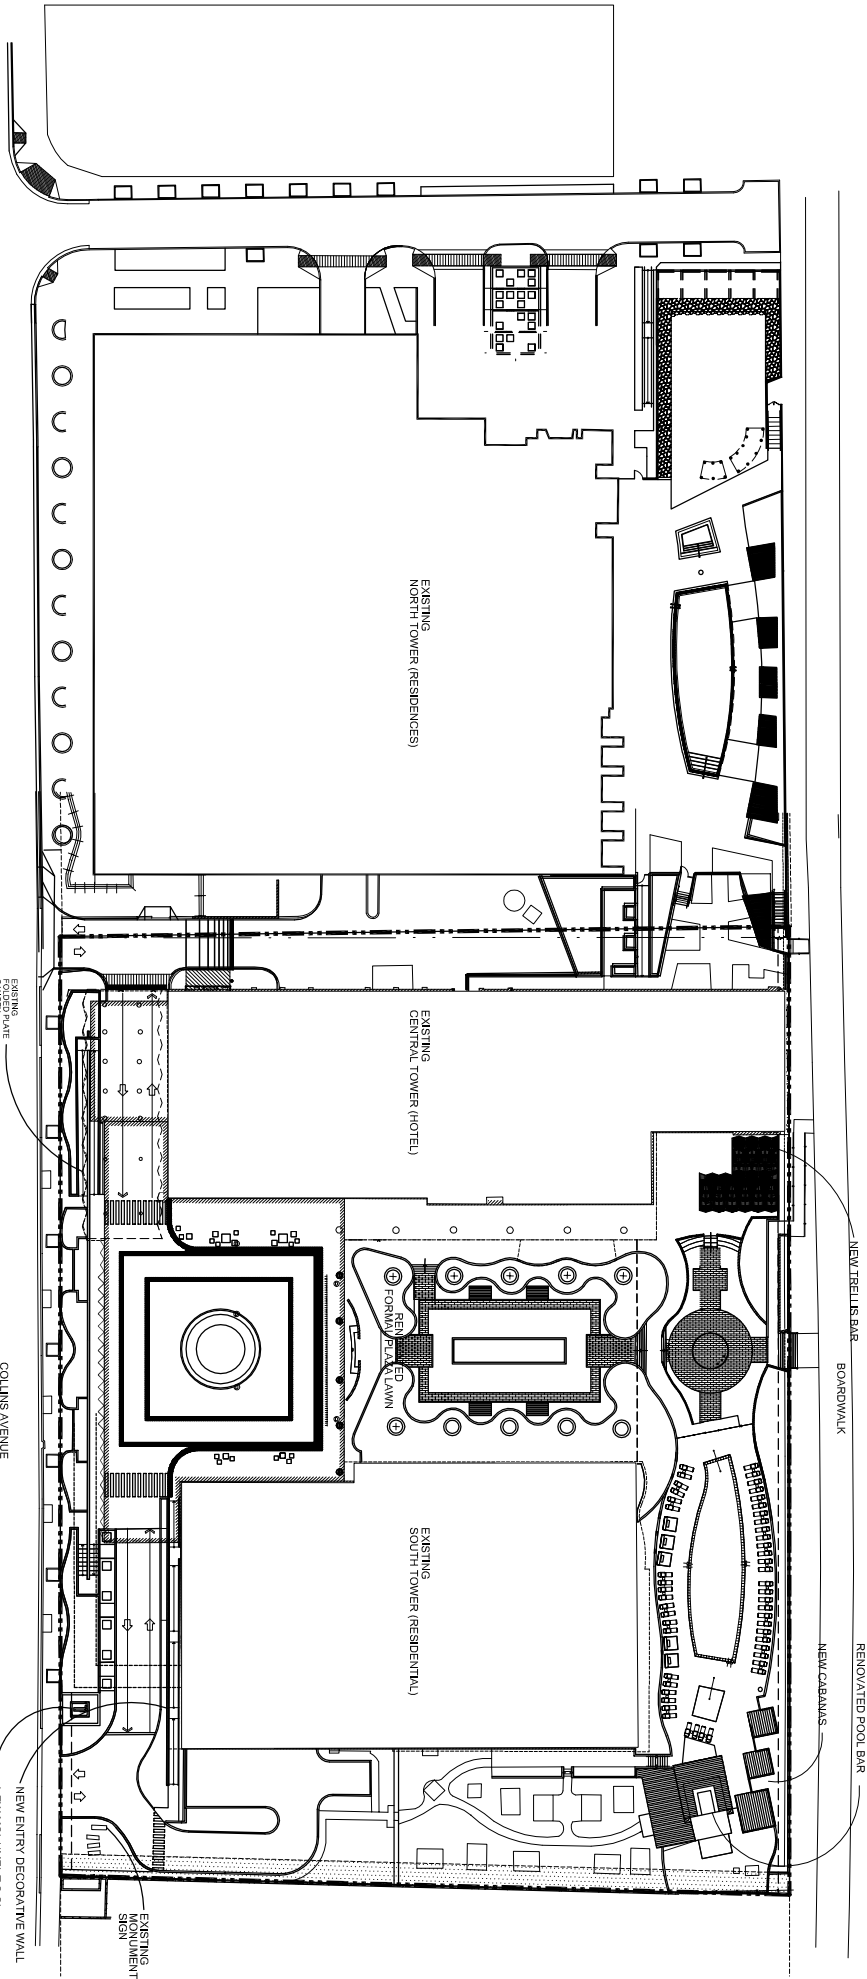

PROPOSED SITE PLAN

SCALE: 1" = 32'-0"


SHEET #	SHEET TITLE:		
	SITE PLAN EXIST/DEMO & PROPOSED		
OF TOTAL	DATE:	CHECKED BY:	APPROVED BY:
15122	2/18/16		

DATE	REVISION	DESCRIPTION

ARCH COMM #	DATE:	CHECKED BY:	APPROVED BY:
15122	2/18/16		

CARILLON HOTEL ALTERATIONS Z CAPITAL FLORIDA RESORT LLC	
6801 COLLINS AVENUE	MIAMI BEACH, FL

Giller & Giller, Inc.	
The Giller Building 875 Arthur Godfrey Road Miami Beach, Florida 33140 (305) 538-8354 FAX (305) 538-5521 Giller@GILLER.COM Reg. No. C000844	
ARCHITECTS INTERIOR DESIGNERS CONSTRUCTION MANAGERS	

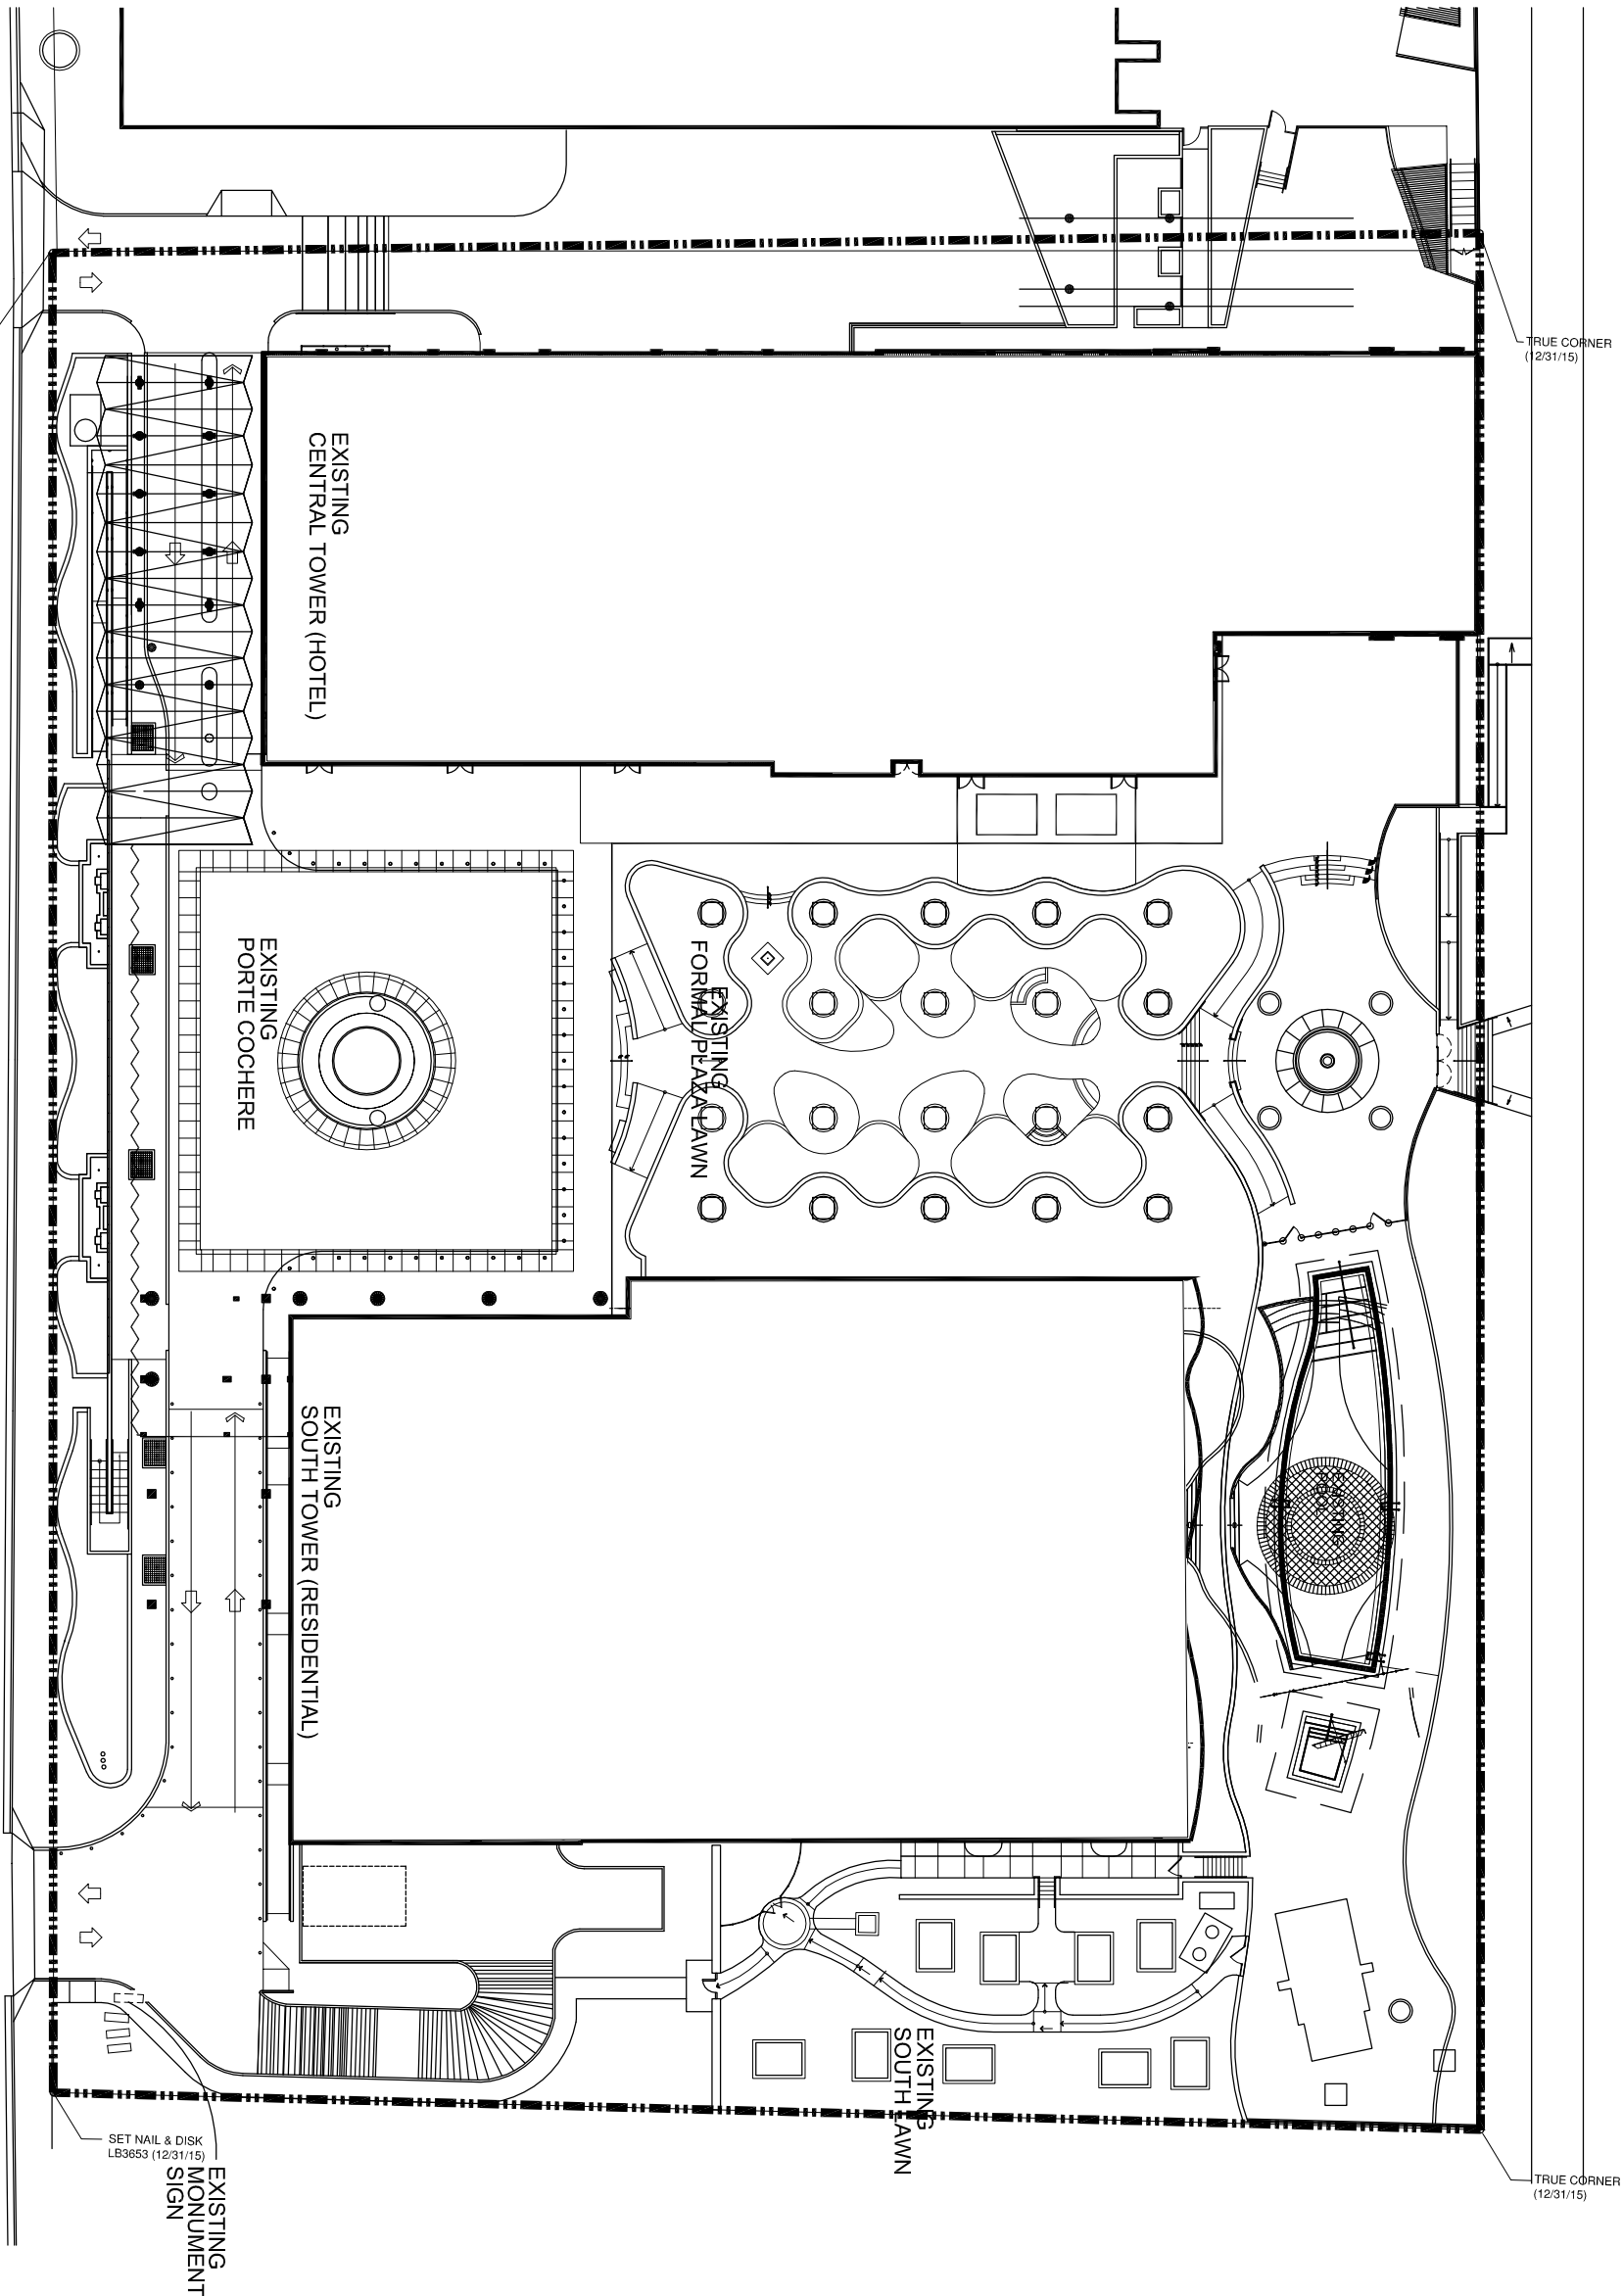

EXISTING SITE PLAN

SCALE: 1" = 16'-0"



HPB APPLICATION, FINAL SUBMITTAL

SHEET # C-2	SHEET TITLE: EXISTING SITE PLAN		
	OF TOTAL	DATE: 2/18/16	CHECKED BY: —
ARCH COMM # 15122	DATE: 2/18/16	CHECKED BY: —	APPROVED BY: —

DATE	REVISION DESCRIPTION

COPYRIGHT © 2016, Giller & Giller, Inc. ALL RIGHTS RESERVED
Giller & Giller, Inc. AR00005663
Giller & Giller, Inc. AR00013611

CARILLON HOTEL
ALTERATIONS
Z CAPITAL FLORIDA RESORT LLC
6801 COLLINS AVENUE
MIAMI BEACH, FL


Giller & Giller, Inc.

The Giller Building
875 Arthur Godfrey Road
Miami Beach, Florida 33140
(305) 538-8334 FAX (305) 538-5621
Giller@GILLER.COM
Reg. 15A C000044

ARCHITECTS INTERIOR DESIGNERS CONSTRUCTION MANAGERS



NOTE: SEE SHEET L0.004 & L0.005
FOR LANDSCAPE AND PLANTER DEMO

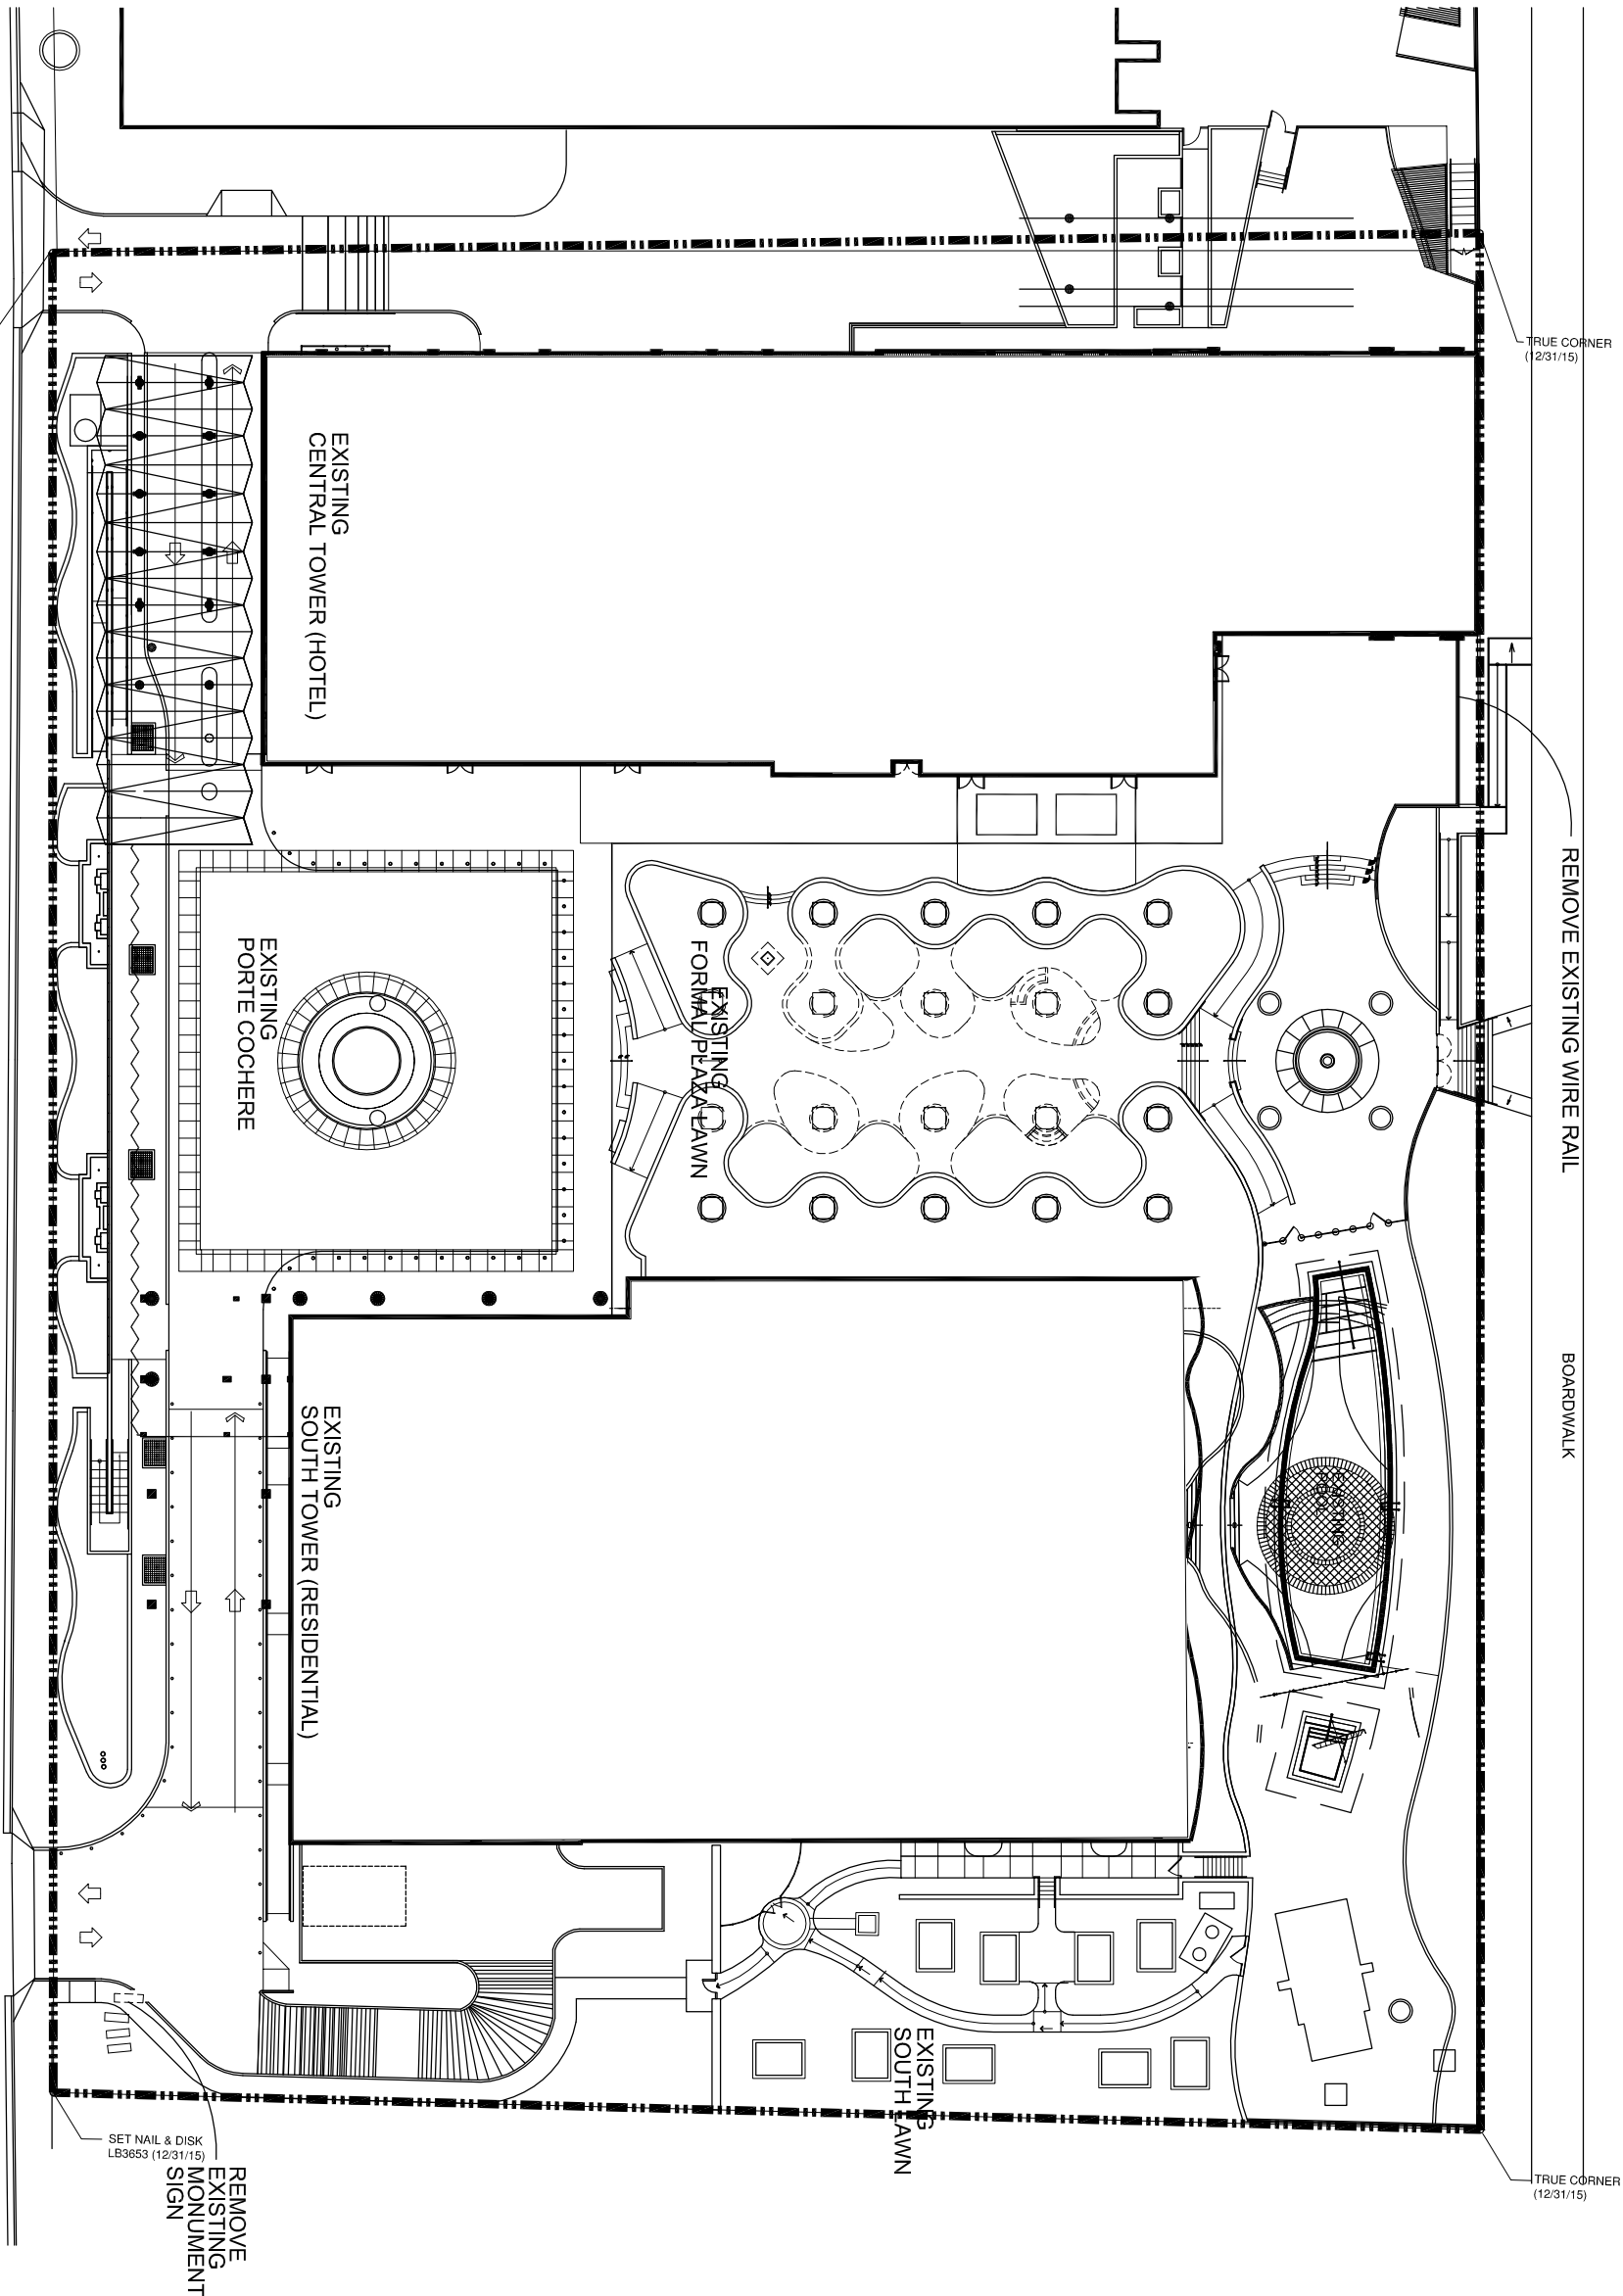

DEMOLITION SITE PLAN

SCALE: 1" = 16'-0"

HPB APPLICATION, FINAL SUBMITTAL

SHEET #	SHEET TITLE:
C-3	DEMOLITION SITE PLAN
OF TOTAL	
ARCH COMM #	DATE:
15122	2/18/16
CHECKED BY:	APPROVED BY:

DATE	REVISION DESCRIPTION

COPYRIGHT © 2016, Giller & Giller, Inc. ALL RIGHTS RESERVED

1616 D. Giller
1616 G. Giller
ARCHITECTS
ARCHITECTS

CARILLON HOTEL
ALTERATIONS
Z CAPITAL FLORIDA RESORT LLC


6801 COLLINS AVENUE MIAMI BEACH, FL

Giller & Giller, Inc.

The Giller Building
875 Arthur Godfrey Road
Miami Beach, Florida 33140
(305) 538-8354 FAX (305) 538-5621
Giller@GILLER.COM
Reg. 1616 GILLER

ARCHITECTS INTERIOR DESIGNERS CONSTRUCTION MANAGERS



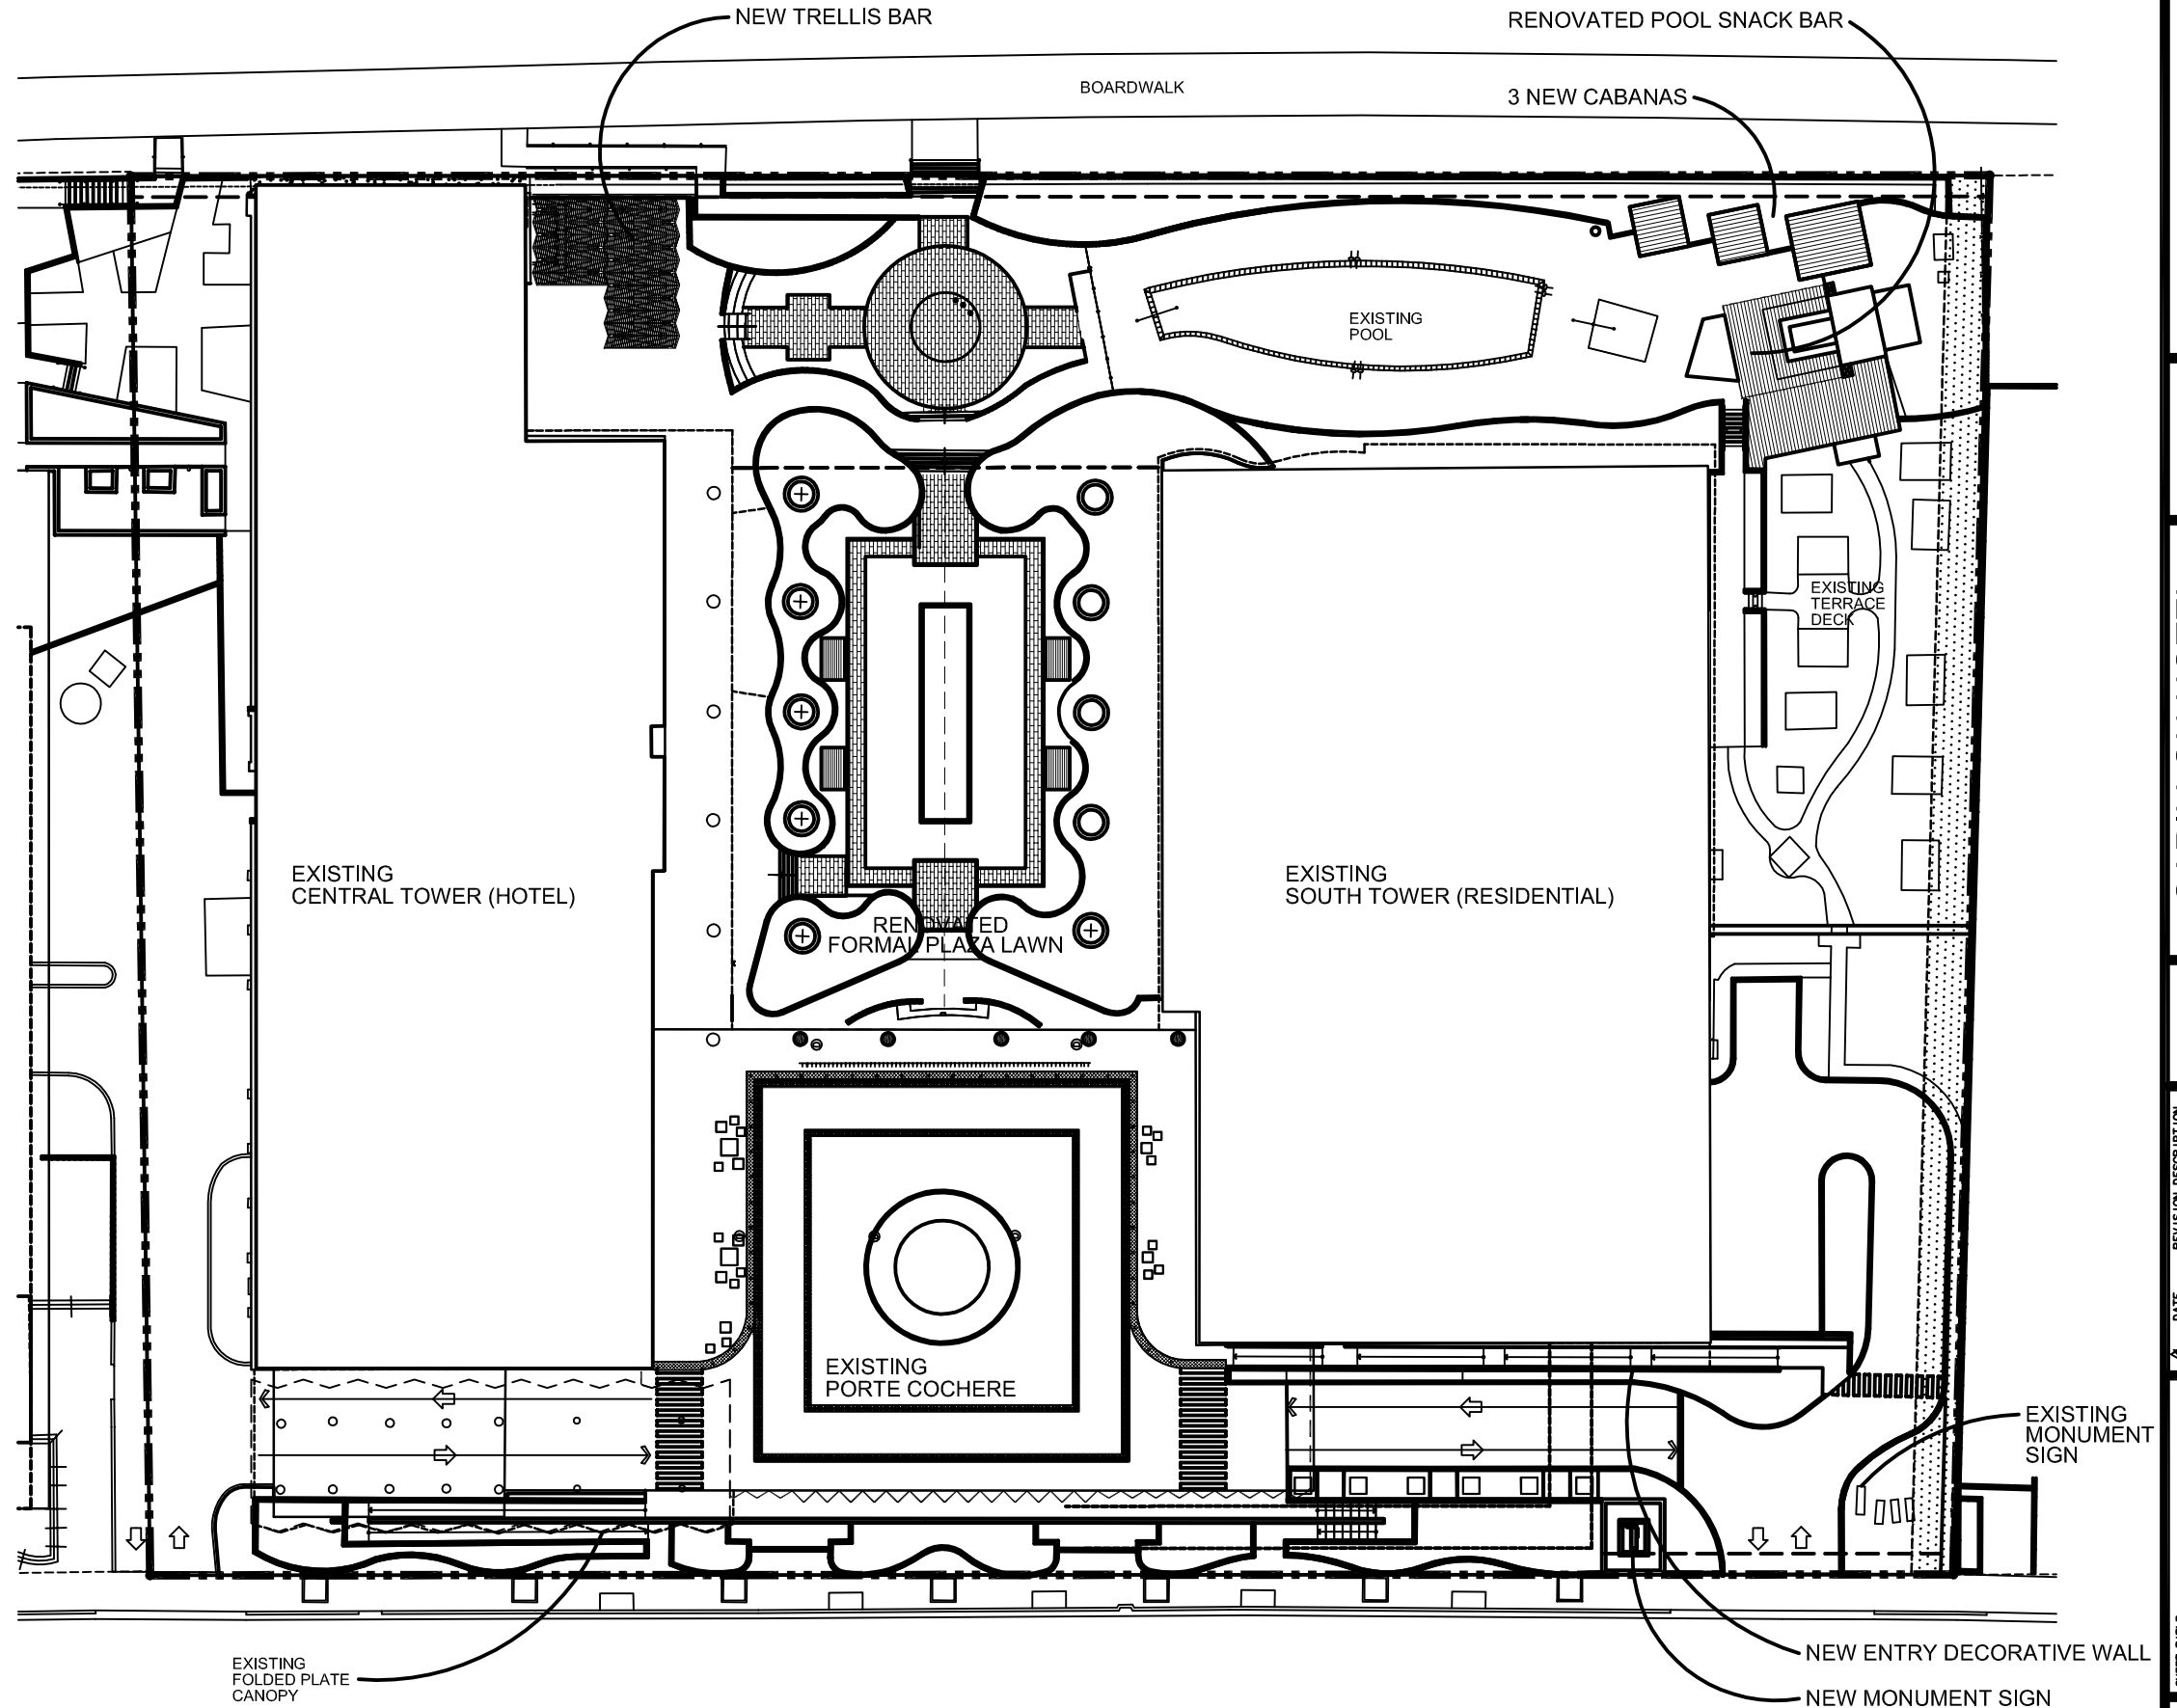

NEW SITE PLAN

SCALE: 1" = 16'-0"



HPB APPLICATION, FINAL SUBMITTAL

SHEET #
C-4
OF TOTAL


DATE: 2/15/16
CHECKED BY: [Signature]
APPROVED BY: [Signature]


DATE	REVISION DESCRIPTION

CARILLON HOTEL
ALTERATIONS
Z CAPITAL FLORIDA RESORT LLC
6801 COLLINS AVENUE
MIAMI BEACH, FL

Giller & Giller, Inc.
1775 Arroyo Parkway Road
Miami Beach, Florida 33140
305.674.1100
GILLER@GILLER.COM

ARCHITECTS
INTERIOR DESIGNERS
CONSTRUCTION MANAGERS

 

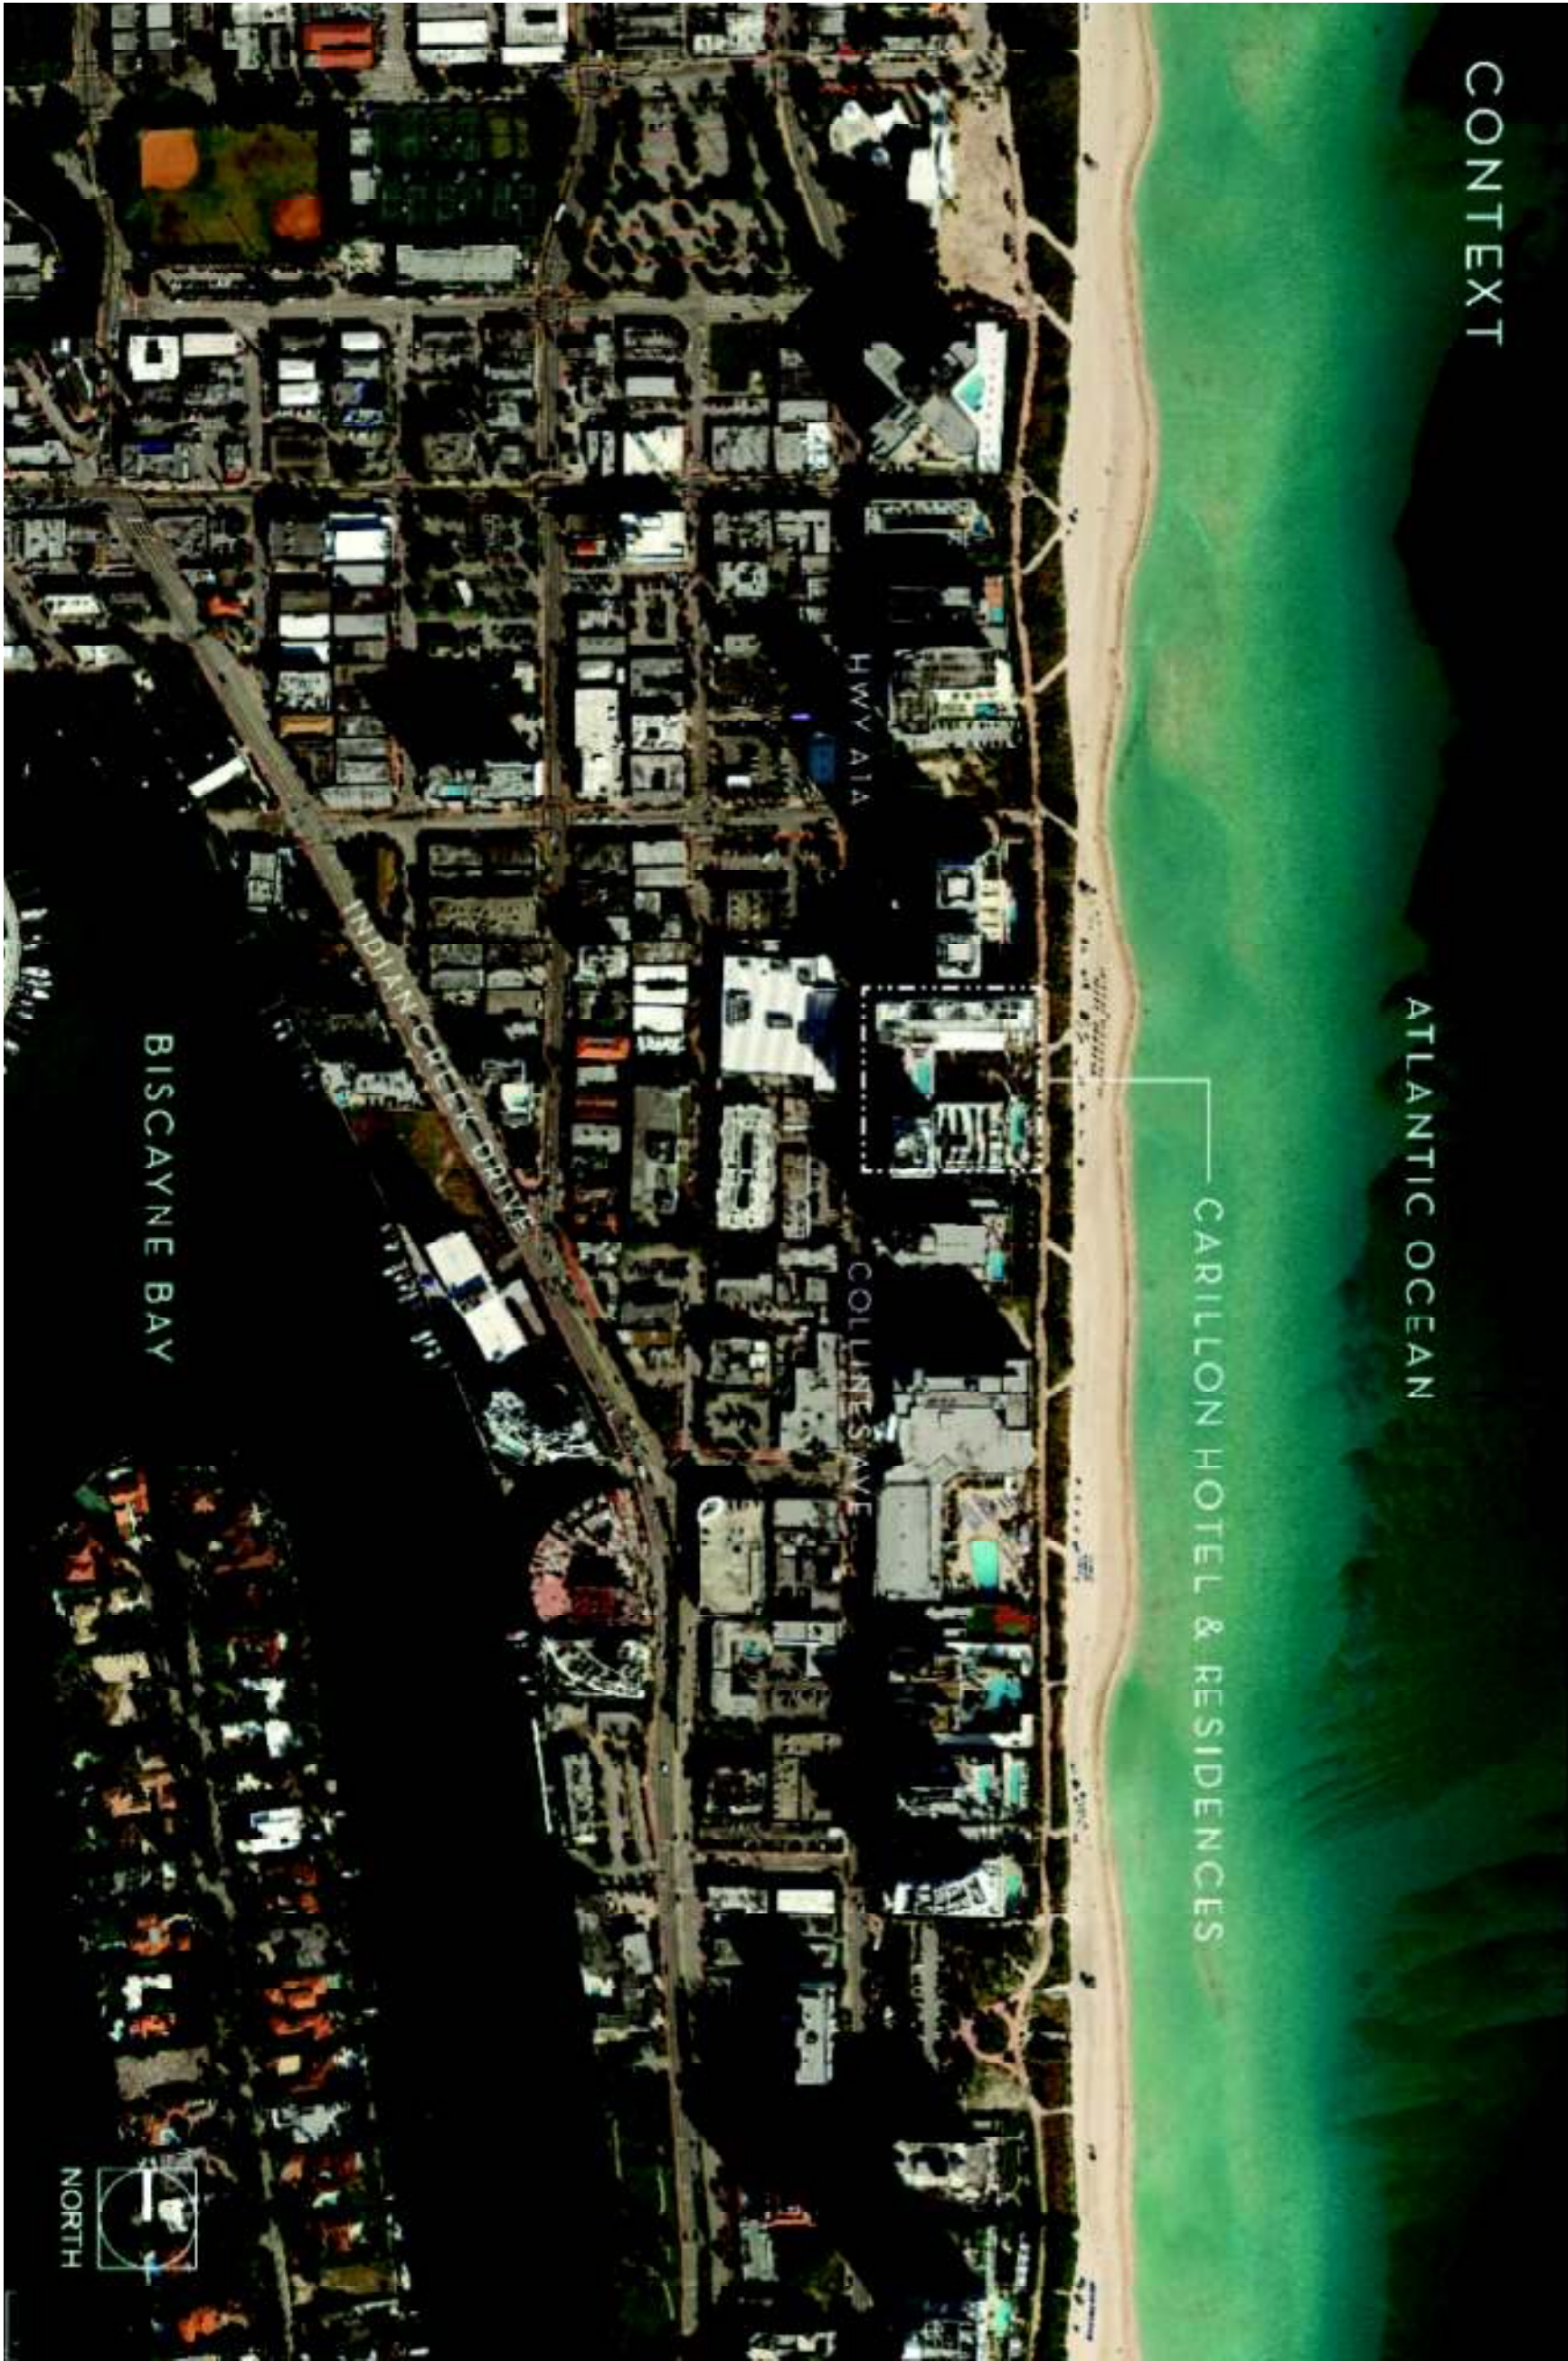

HPB APPLICATION, FINAL SUBMITTAL

SHEET #		SHEET TITLE:	
C-6		LOCATIONAL SITE PLAN	
OF	TOTAL		
ARCH COMM #	DATE:	CHECKED BY:	APPROVED BY:
15122	2/18/16		

DATE	REVISION DESCRIPTION

Int'l. Office
Steve G. Giller
ARCHITECTS
AR0000000
AR0000000

CARILLON HOTEL
ALTERATIONS
Z CAPITAL FLORIDA RESORT LLC
6801 COLLINS AVENUE
MIAMI BEACH, FL

Giller & Giller, Inc.
The Giller Building
975 Arthur Godfrey Road
Miami Beach, Florida 33140
(305) 638-6324 FAX (305) 638-6681
Giller@GILLER.COM
Reg. No. C0000044
ARCHITECTS INTERIOR DESIGNERS CONSTRUCTION MANAGERS

