



1 SITE PLAN - LEVEL 01
SCALE: 1" = 30'-0"




1 Context Elevation - East
SCALE: 1" = 50'-0"

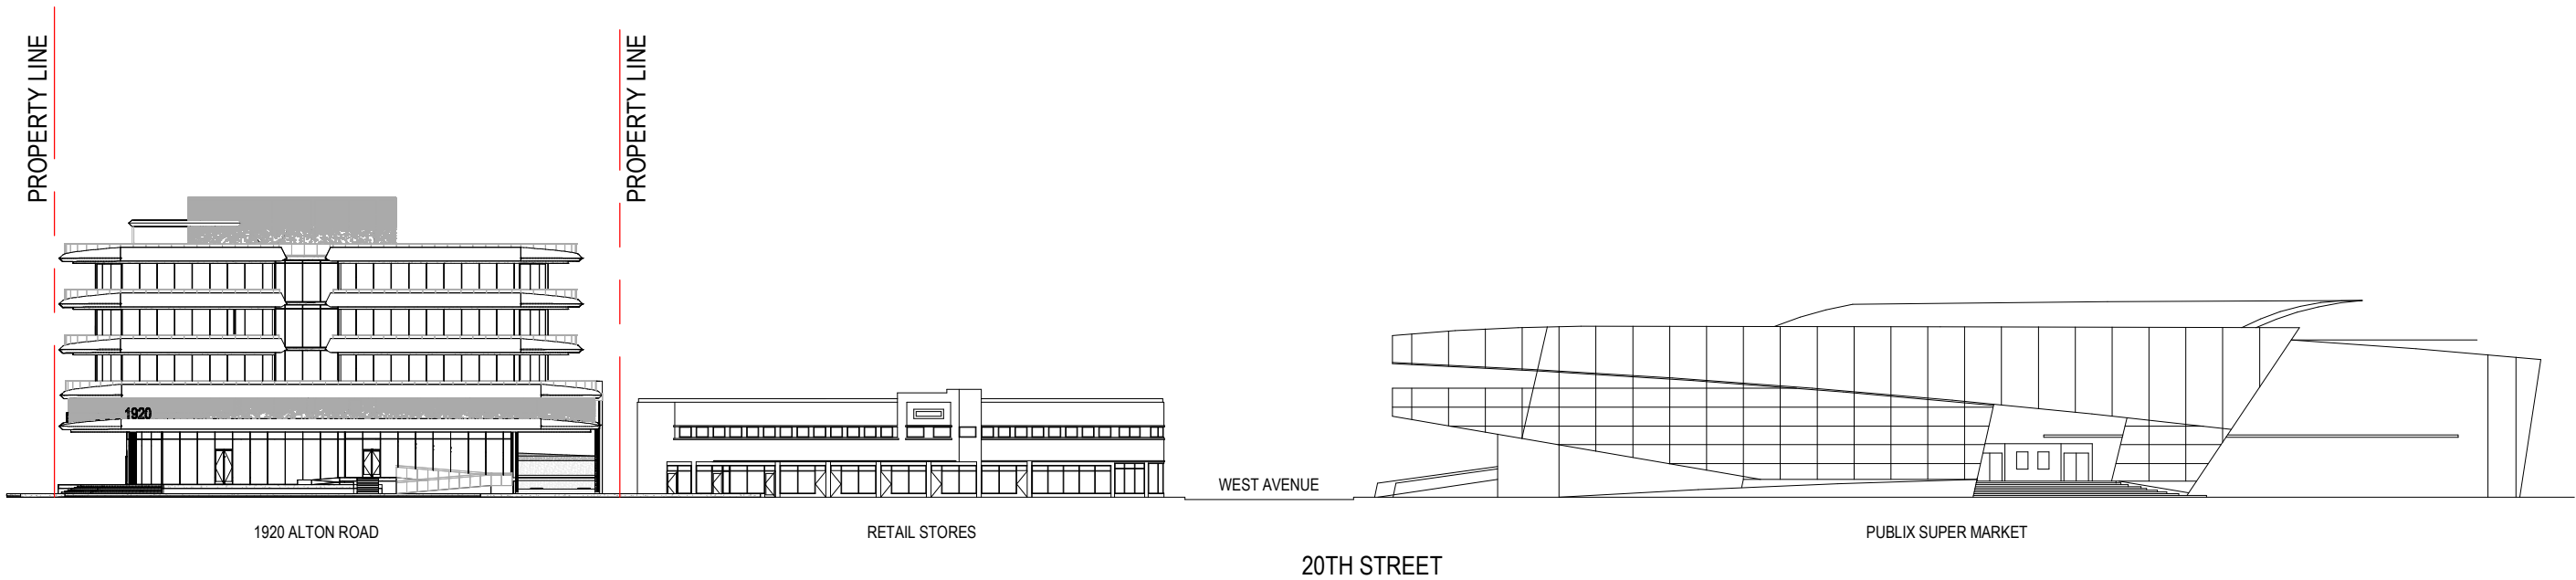


2 Context Elevation - North
SCALE: 1" = 50'-0"

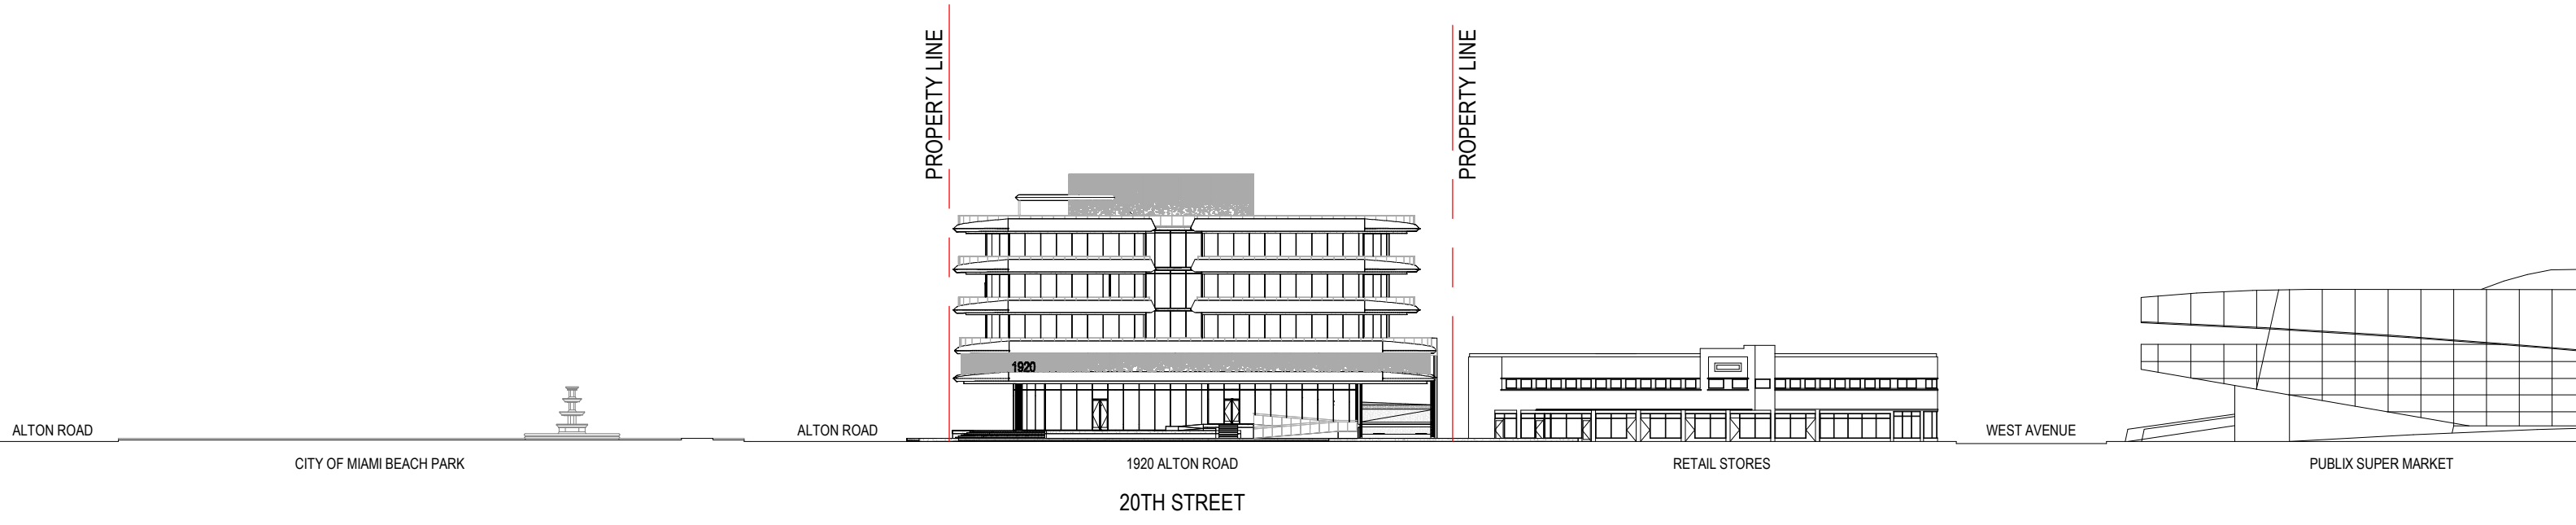

1 Context Elevation - North
SCALE: 1" = 50'-0"

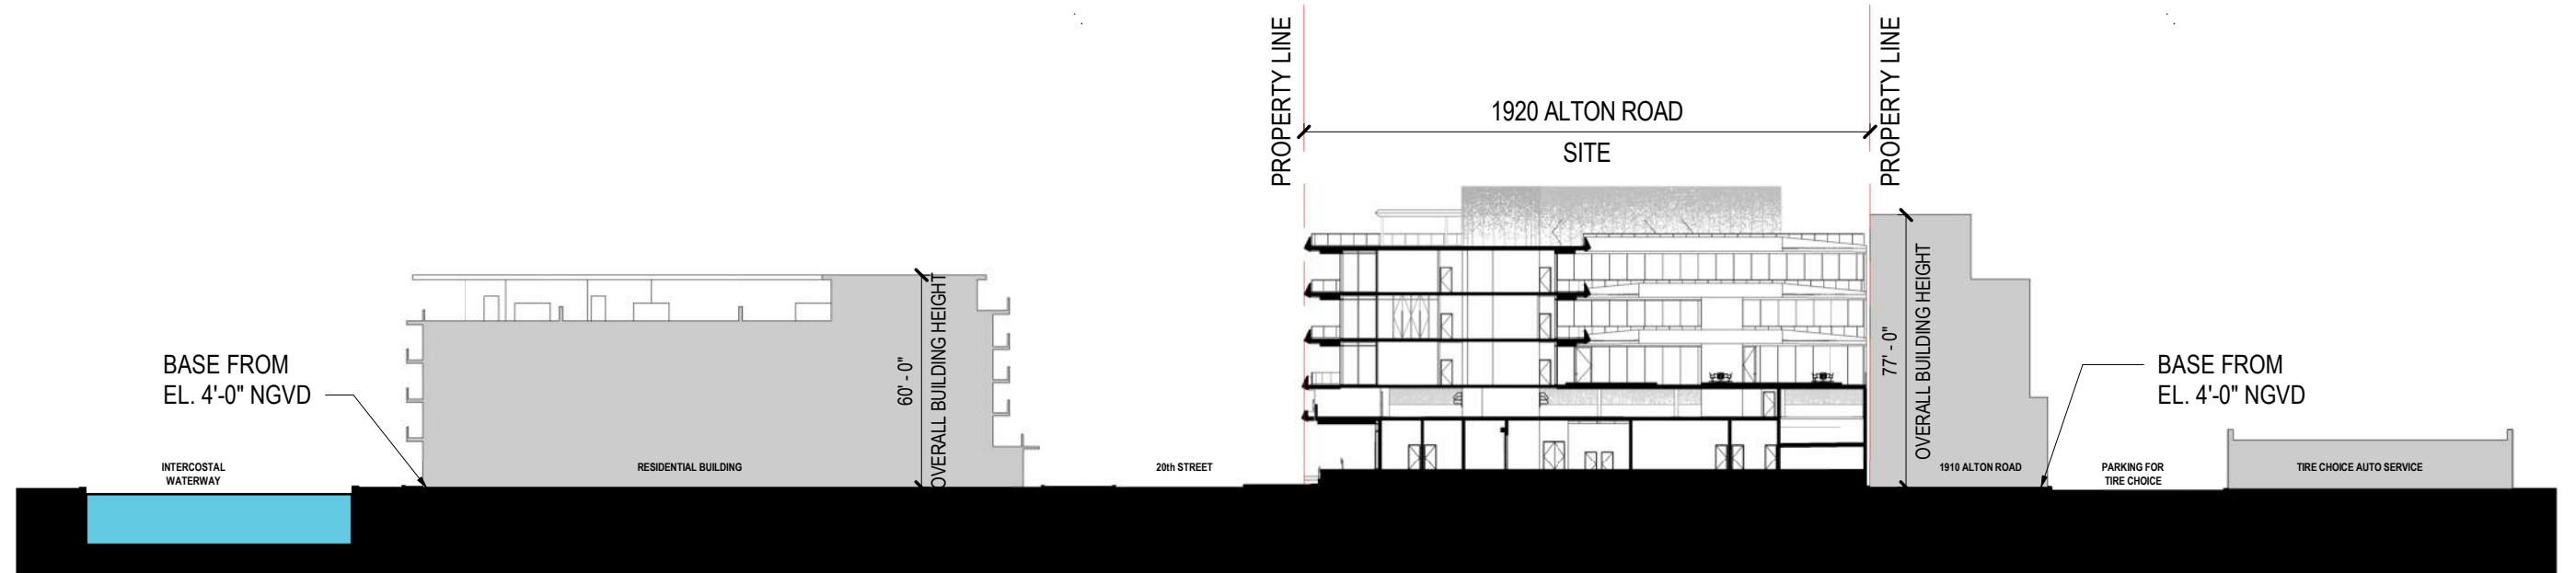

1 Context Section
SCALE: 1" = 50'-0"

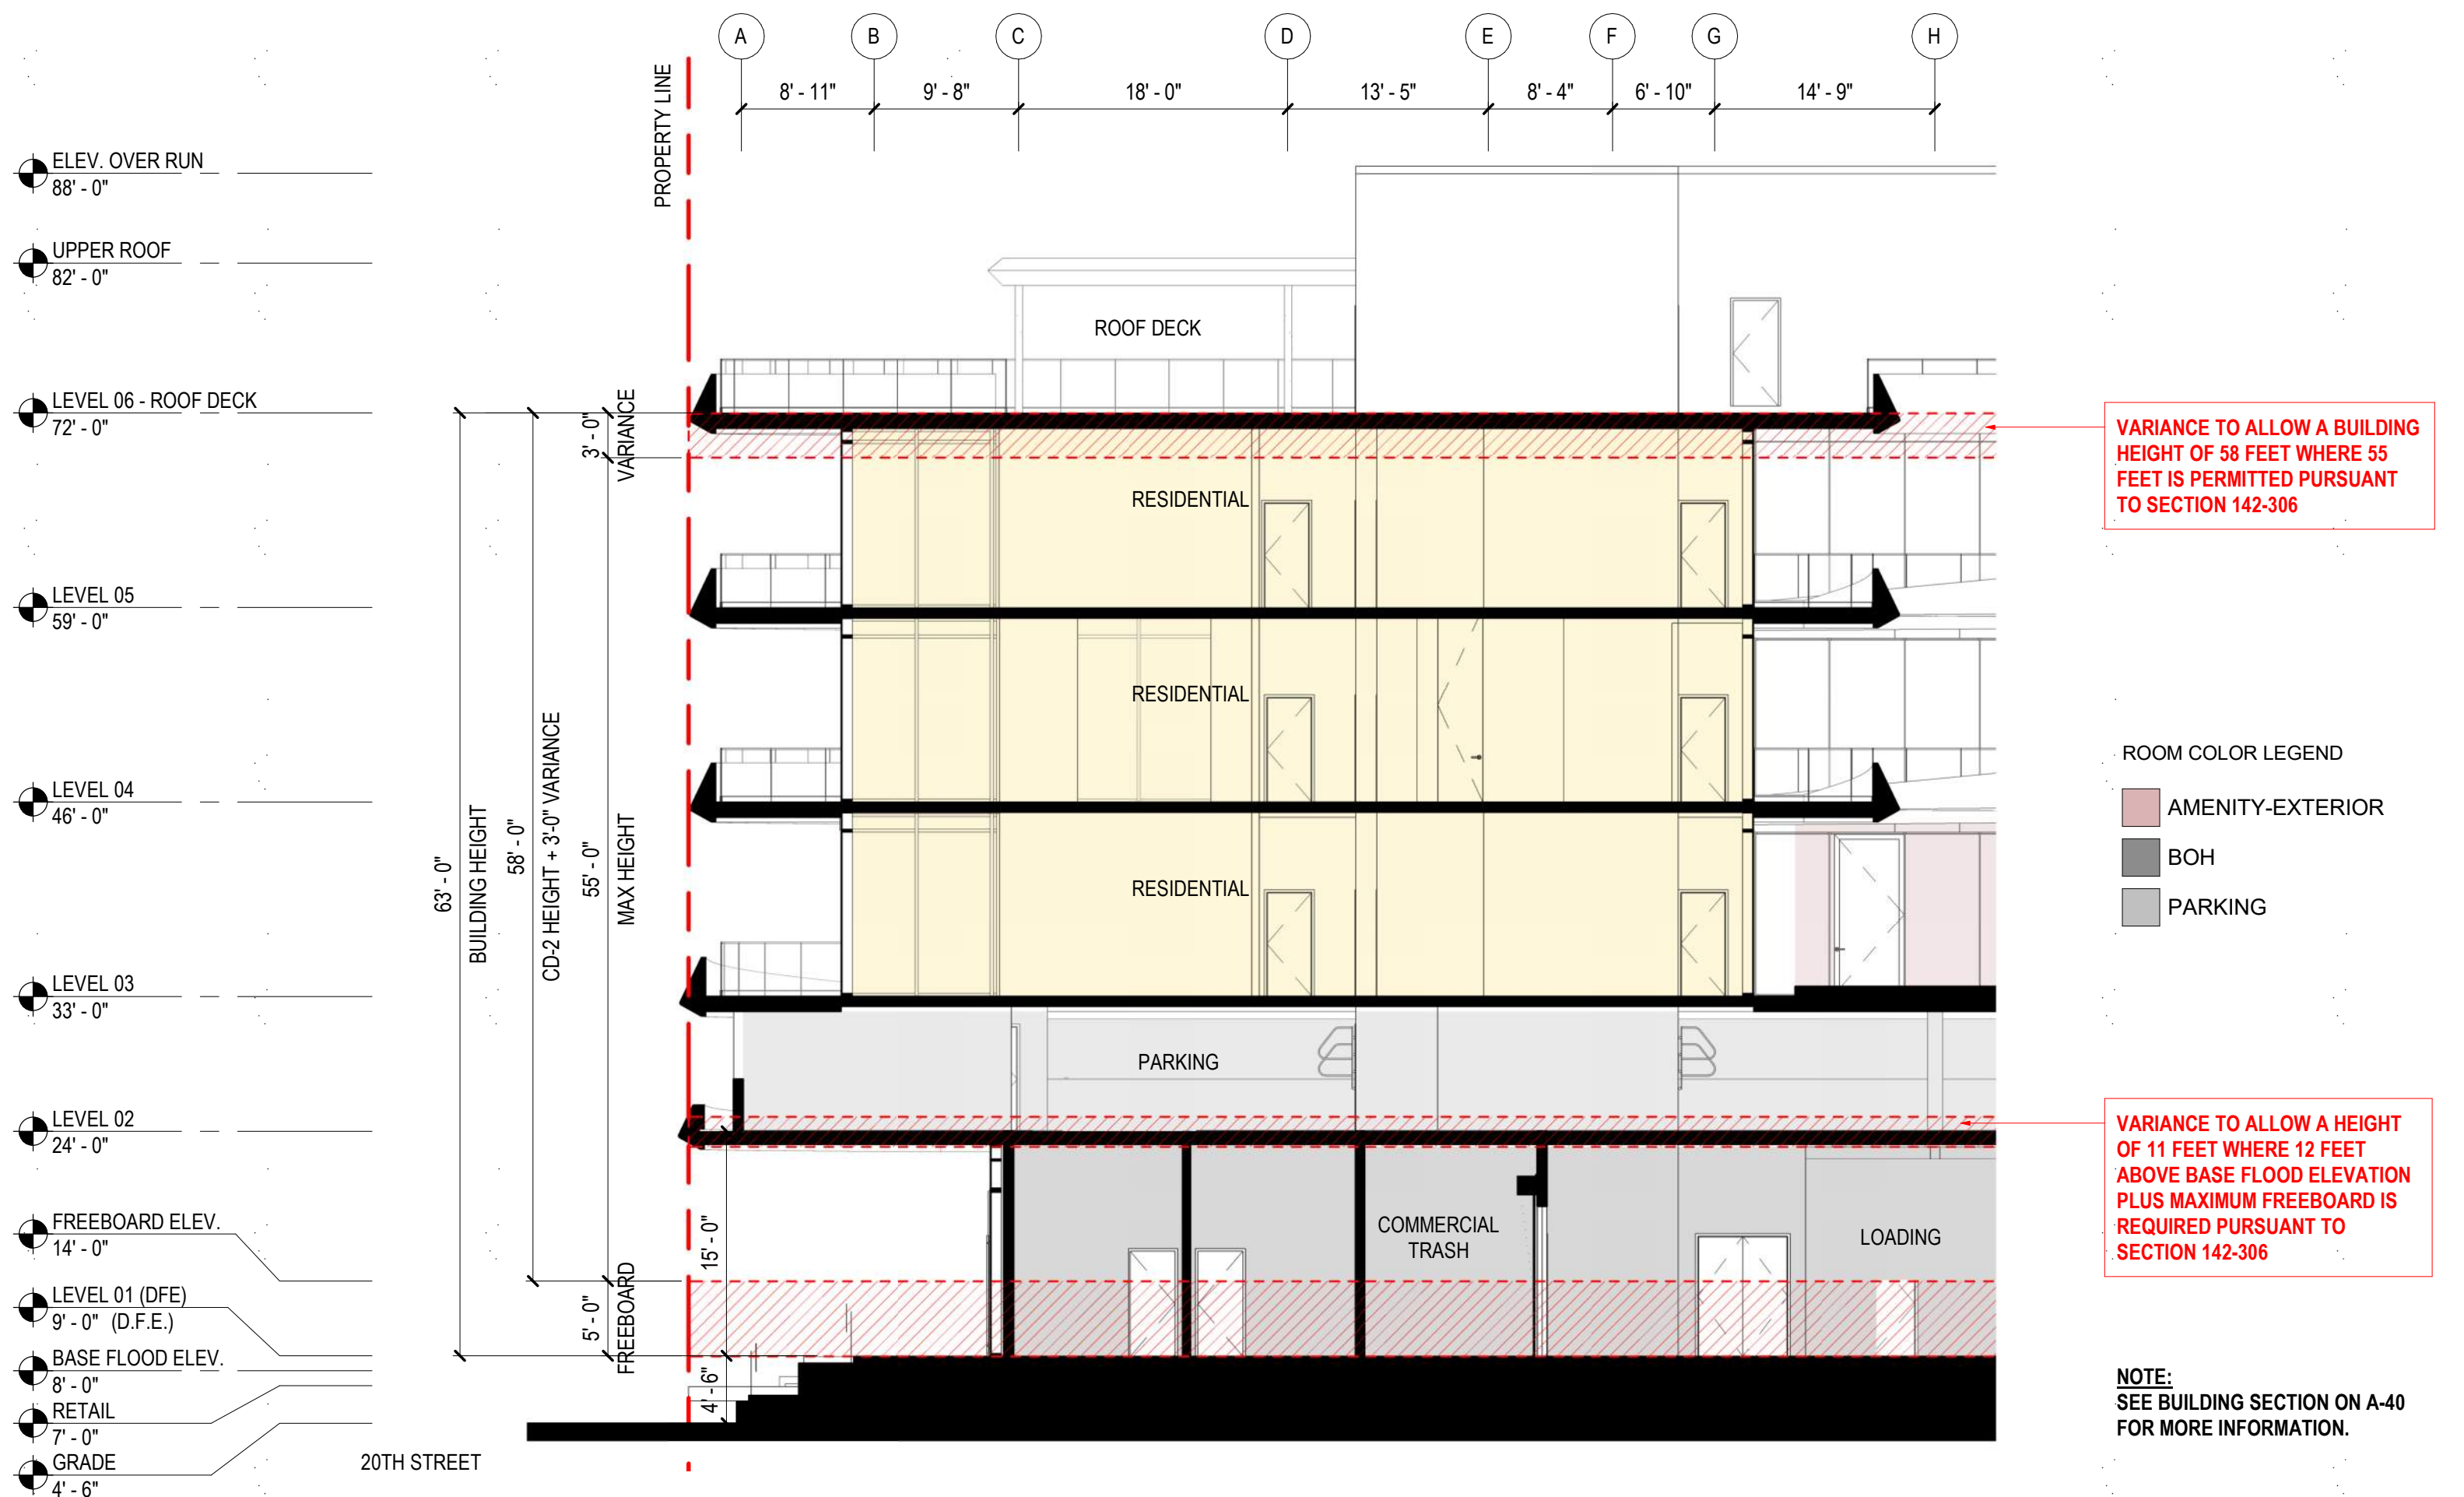

VARIANCE TO ALLOW A BUILDING HEIGHT OF 58 FEET WHERE 55 FEET IS PERMITTED PURSUANT TO SECTION 142-306

VARIANCE TO ALLOW A HEIGHT OF 11 FEET WHERE 12 FEET ABOVE BASE FLOOD ELEVATION PLUS MAXIMUM FREEBOARD IS REQUIRED PURSUANT TO SECTION 142-306

**NOTE:
SEE BUILDING SECTION ON A-40 FOR MORE INFORMATION.**

- ROOM COLOR LEGEND
- AMENITY-EXTERIOR
 - BOH
 - PARKING