


EXTERIOR MATERIAL LEGEND			
1	DESCRIPTION: SLAB EDGE COVERS MATERIAL: GFRC FINISH: WHITE MANUFACTURER: BUILDING BLOCKS	3	DESCRIPTION: STOREFRONT MATERIAL: INSULATED, LAMINATED GLASS FINISH: CLEAR MANUFACTURER: ES WINDOWS
2	DESCRIPTION: SOFFIT MATERIAL: METAL PLATE FINISH: COPPER COLOR PAINT MANUFACTURER: A. ZAHNER	4	DESCRIPTION: BALCONY GUARDRAIL MATERIAL: LAMINATED GLASS FINISH: CLEAR MANUFACTURER: PPG
5	DESCRIPTION: FIXED SHADE STRUCTURE MATERIAL: METAL PLATE FINISH: COPPER COLOR PAINT MANUFACTURER: A. ZAHNER	6	DESCRIPTION: PERFORATED METAL PANEL MATERIAL: METAL PLATE FINISH: COPPER COLOR PAINT MANUFACTURER: A. ZAHNER
7	DESCRIPTION: STUCCO MATERIAL: SMOOTH TROWEL FINISH: PAINTED WHITE	8	DESCRIPTION: COLUMNS MATERIAL: GALV. STL FINISH: COPPER COLOR PAINT
9	DESCRIPTION: MULLIONS MATERIAL: ALUM. FINISH: TO MATCH COPPER COLOR PAINT MANUFACTURER: ES WINDOWS	10	DESCRIPTION: EXPOSED CONCRETE MATERIAL: CONCRETE FINISH: ARCHITECTURAL FINISHED CONCRETE


**1 NORTH ELEVATION**  
SCALE: 1/16" = 1'-0"

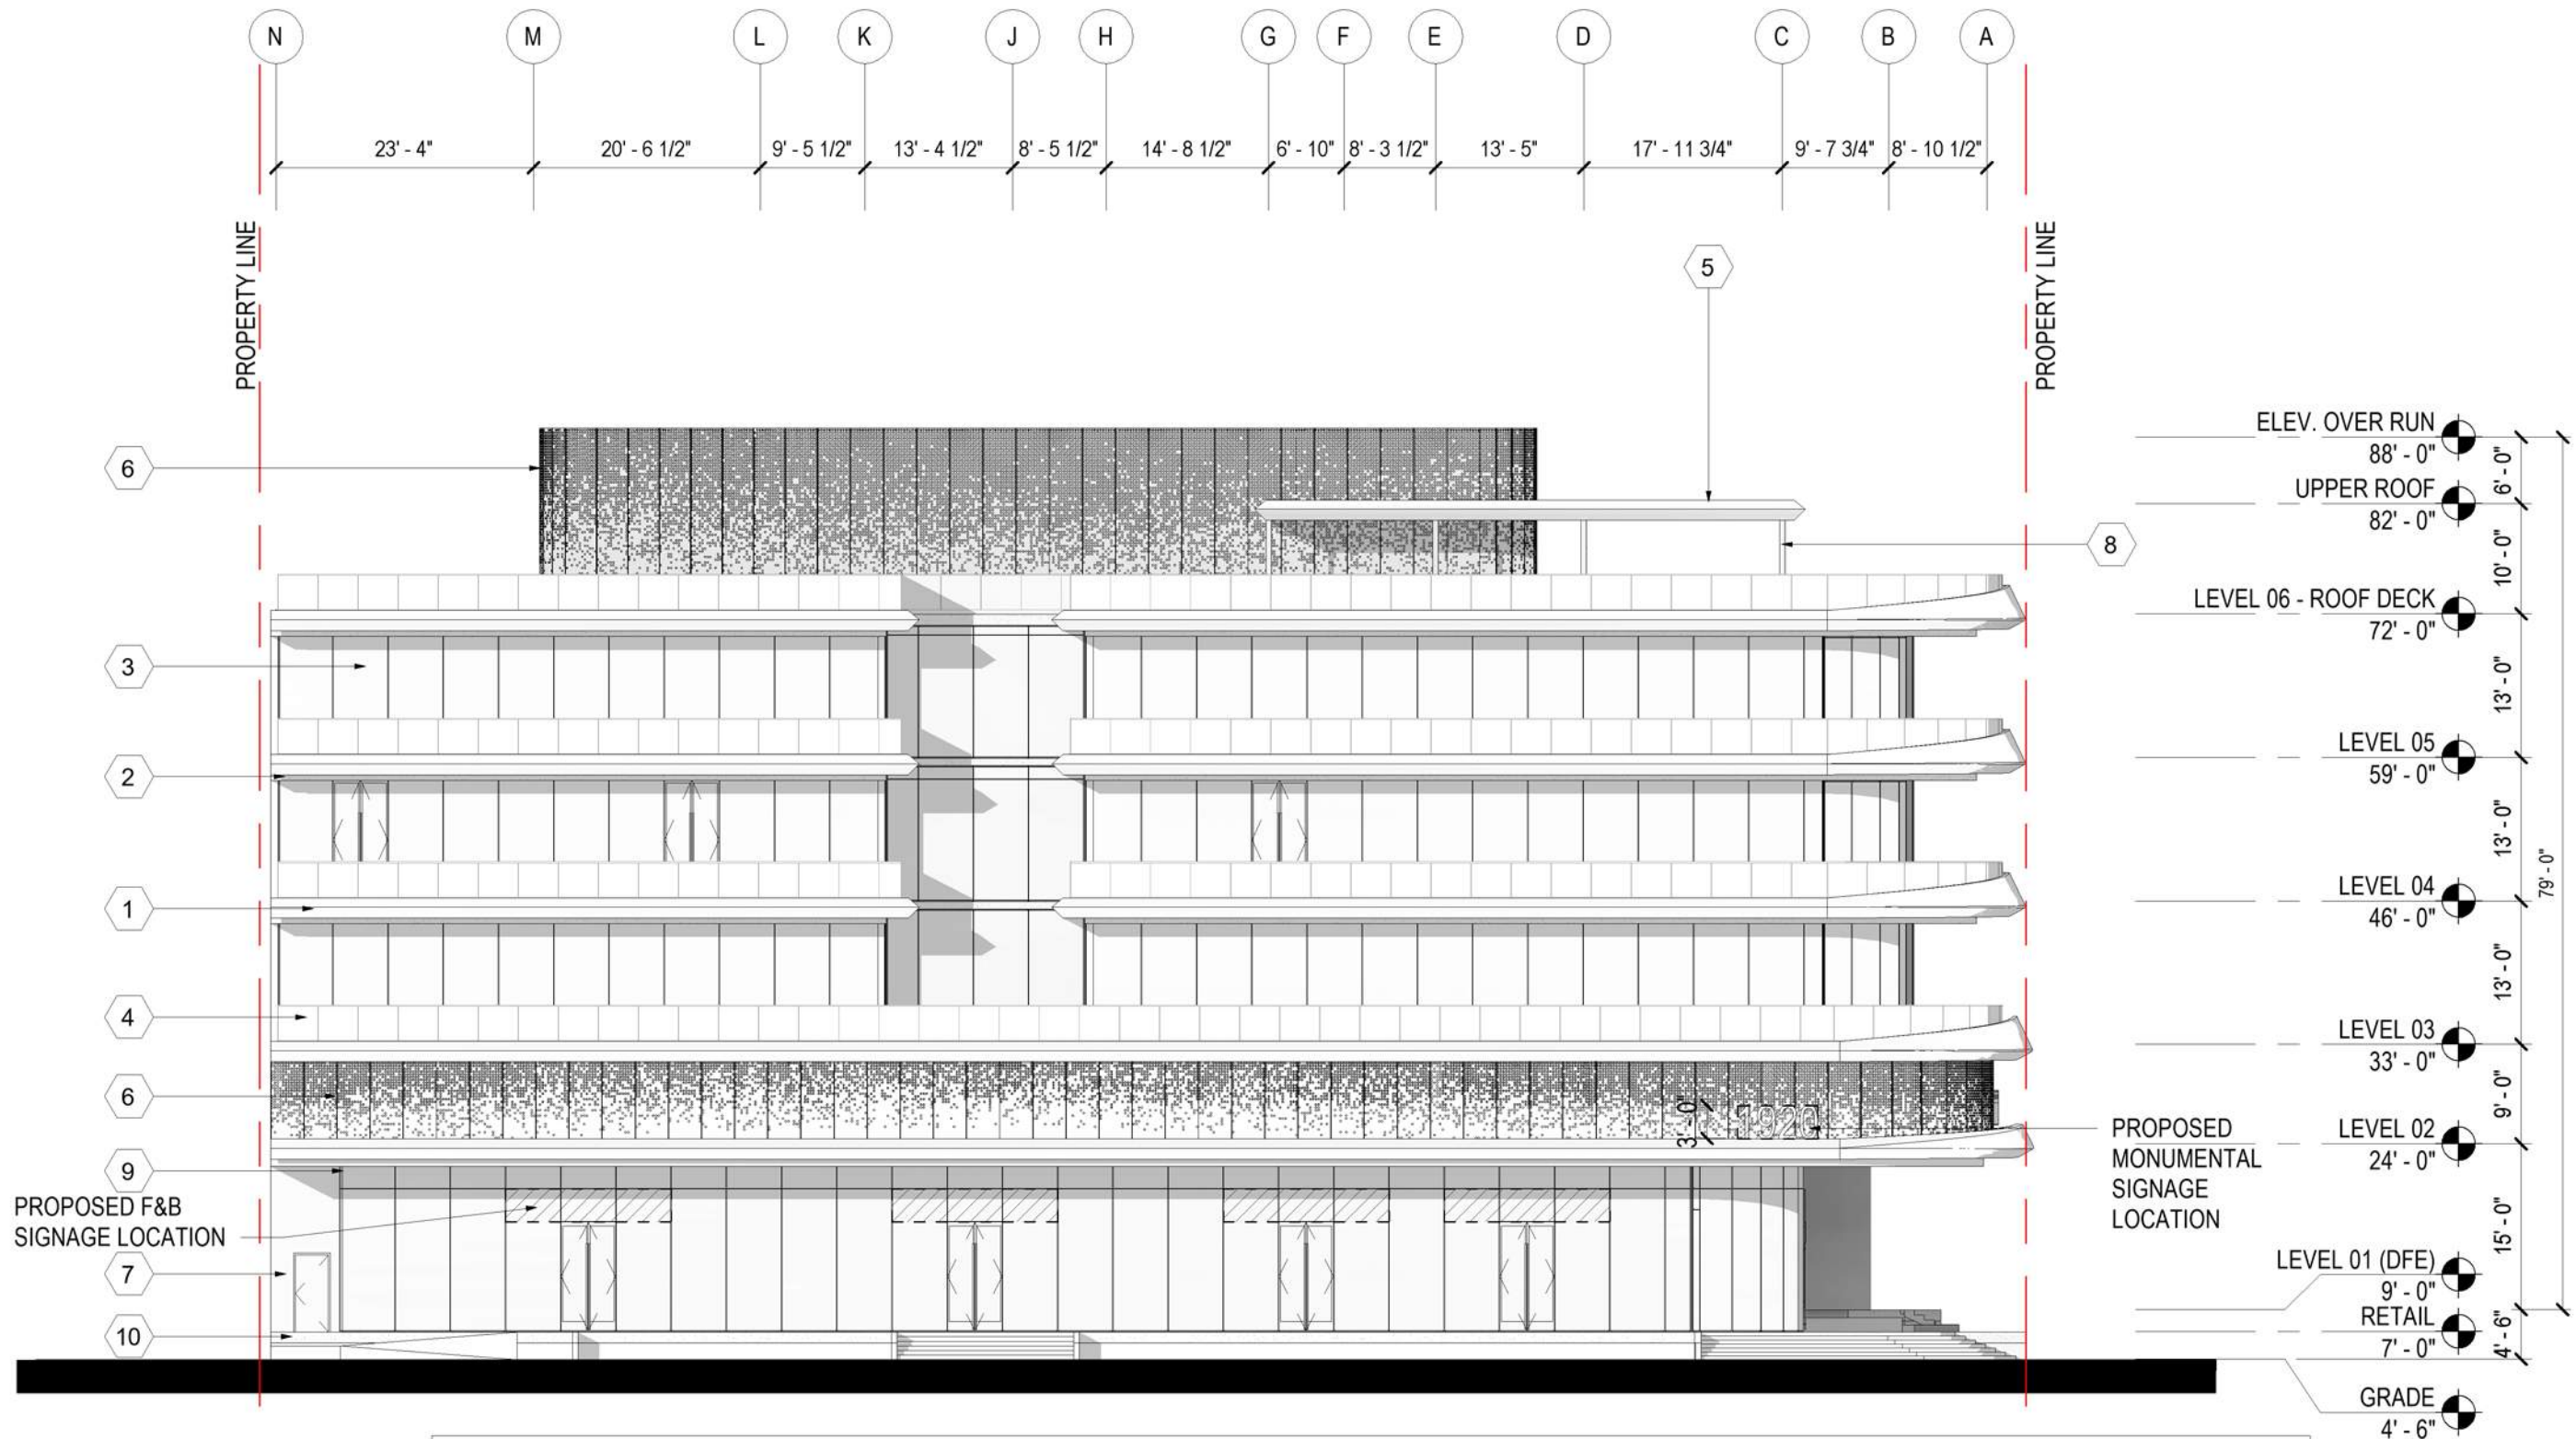

**1 EAST ELEVATION**  
SCALE: 1/16" = 1'-0"


EXTERIOR MATERIAL LEGEND			
1	DESCRIPTION: SLAB EDGE COVERS MATERIAL: GFRC FINISH: WHITE MANUFACTURER: BUILDING BLOCKS	3	DESCRIPTION: STOREFRONT MATERIAL: INSULATED, LAMINATED GLASS FINISH: CLEAR MANUFACTURER: ES WINDOWS
2	DESCRIPTION: SOFFIT MATERIAL: METAL PLATE FINISH: COPPER COLOR PAINT MANUFACTURER: A. ZAHNER	4	DESCRIPTION: BALCONY GUARDRAIL MATERIAL: LAMINATED GLASS FINISH: CLEAR MANUFACTURER: PPG
5	DESCRIPTION: FIXED SHADE STRUCTURE MATERIAL: METAL PLATE FINISH: COPPER COLOR PAINT MANUFACTURER: A. ZAHNER	6	DESCRIPTION: PERFORATED METAL PANEL MATERIAL: METAL PLATE FINISH: COPPER COLOR PAINT MANUFACTURER: A. ZAHNER
7	DESCRIPTION: STUCCO MATERIAL: SMOOTH TROWEL FINISH: PAINTED WHITE	8	DESCRIPTION: COLUMNS MATERIAL: GALV. STL FINISH: COPPER COLOR PAINT
9	DESCRIPTION: MULLIONS MATERIAL: ALUM. FINISH: TO MATCH COPPER COLOR PAINT MANUFACTURER: ES WINDOWS	10	DESCRIPTION: EXPOSED CONCRETE MATERIAL: CONCRETE FINISH: ARCHITECTURAL FINISHED CONCRETE



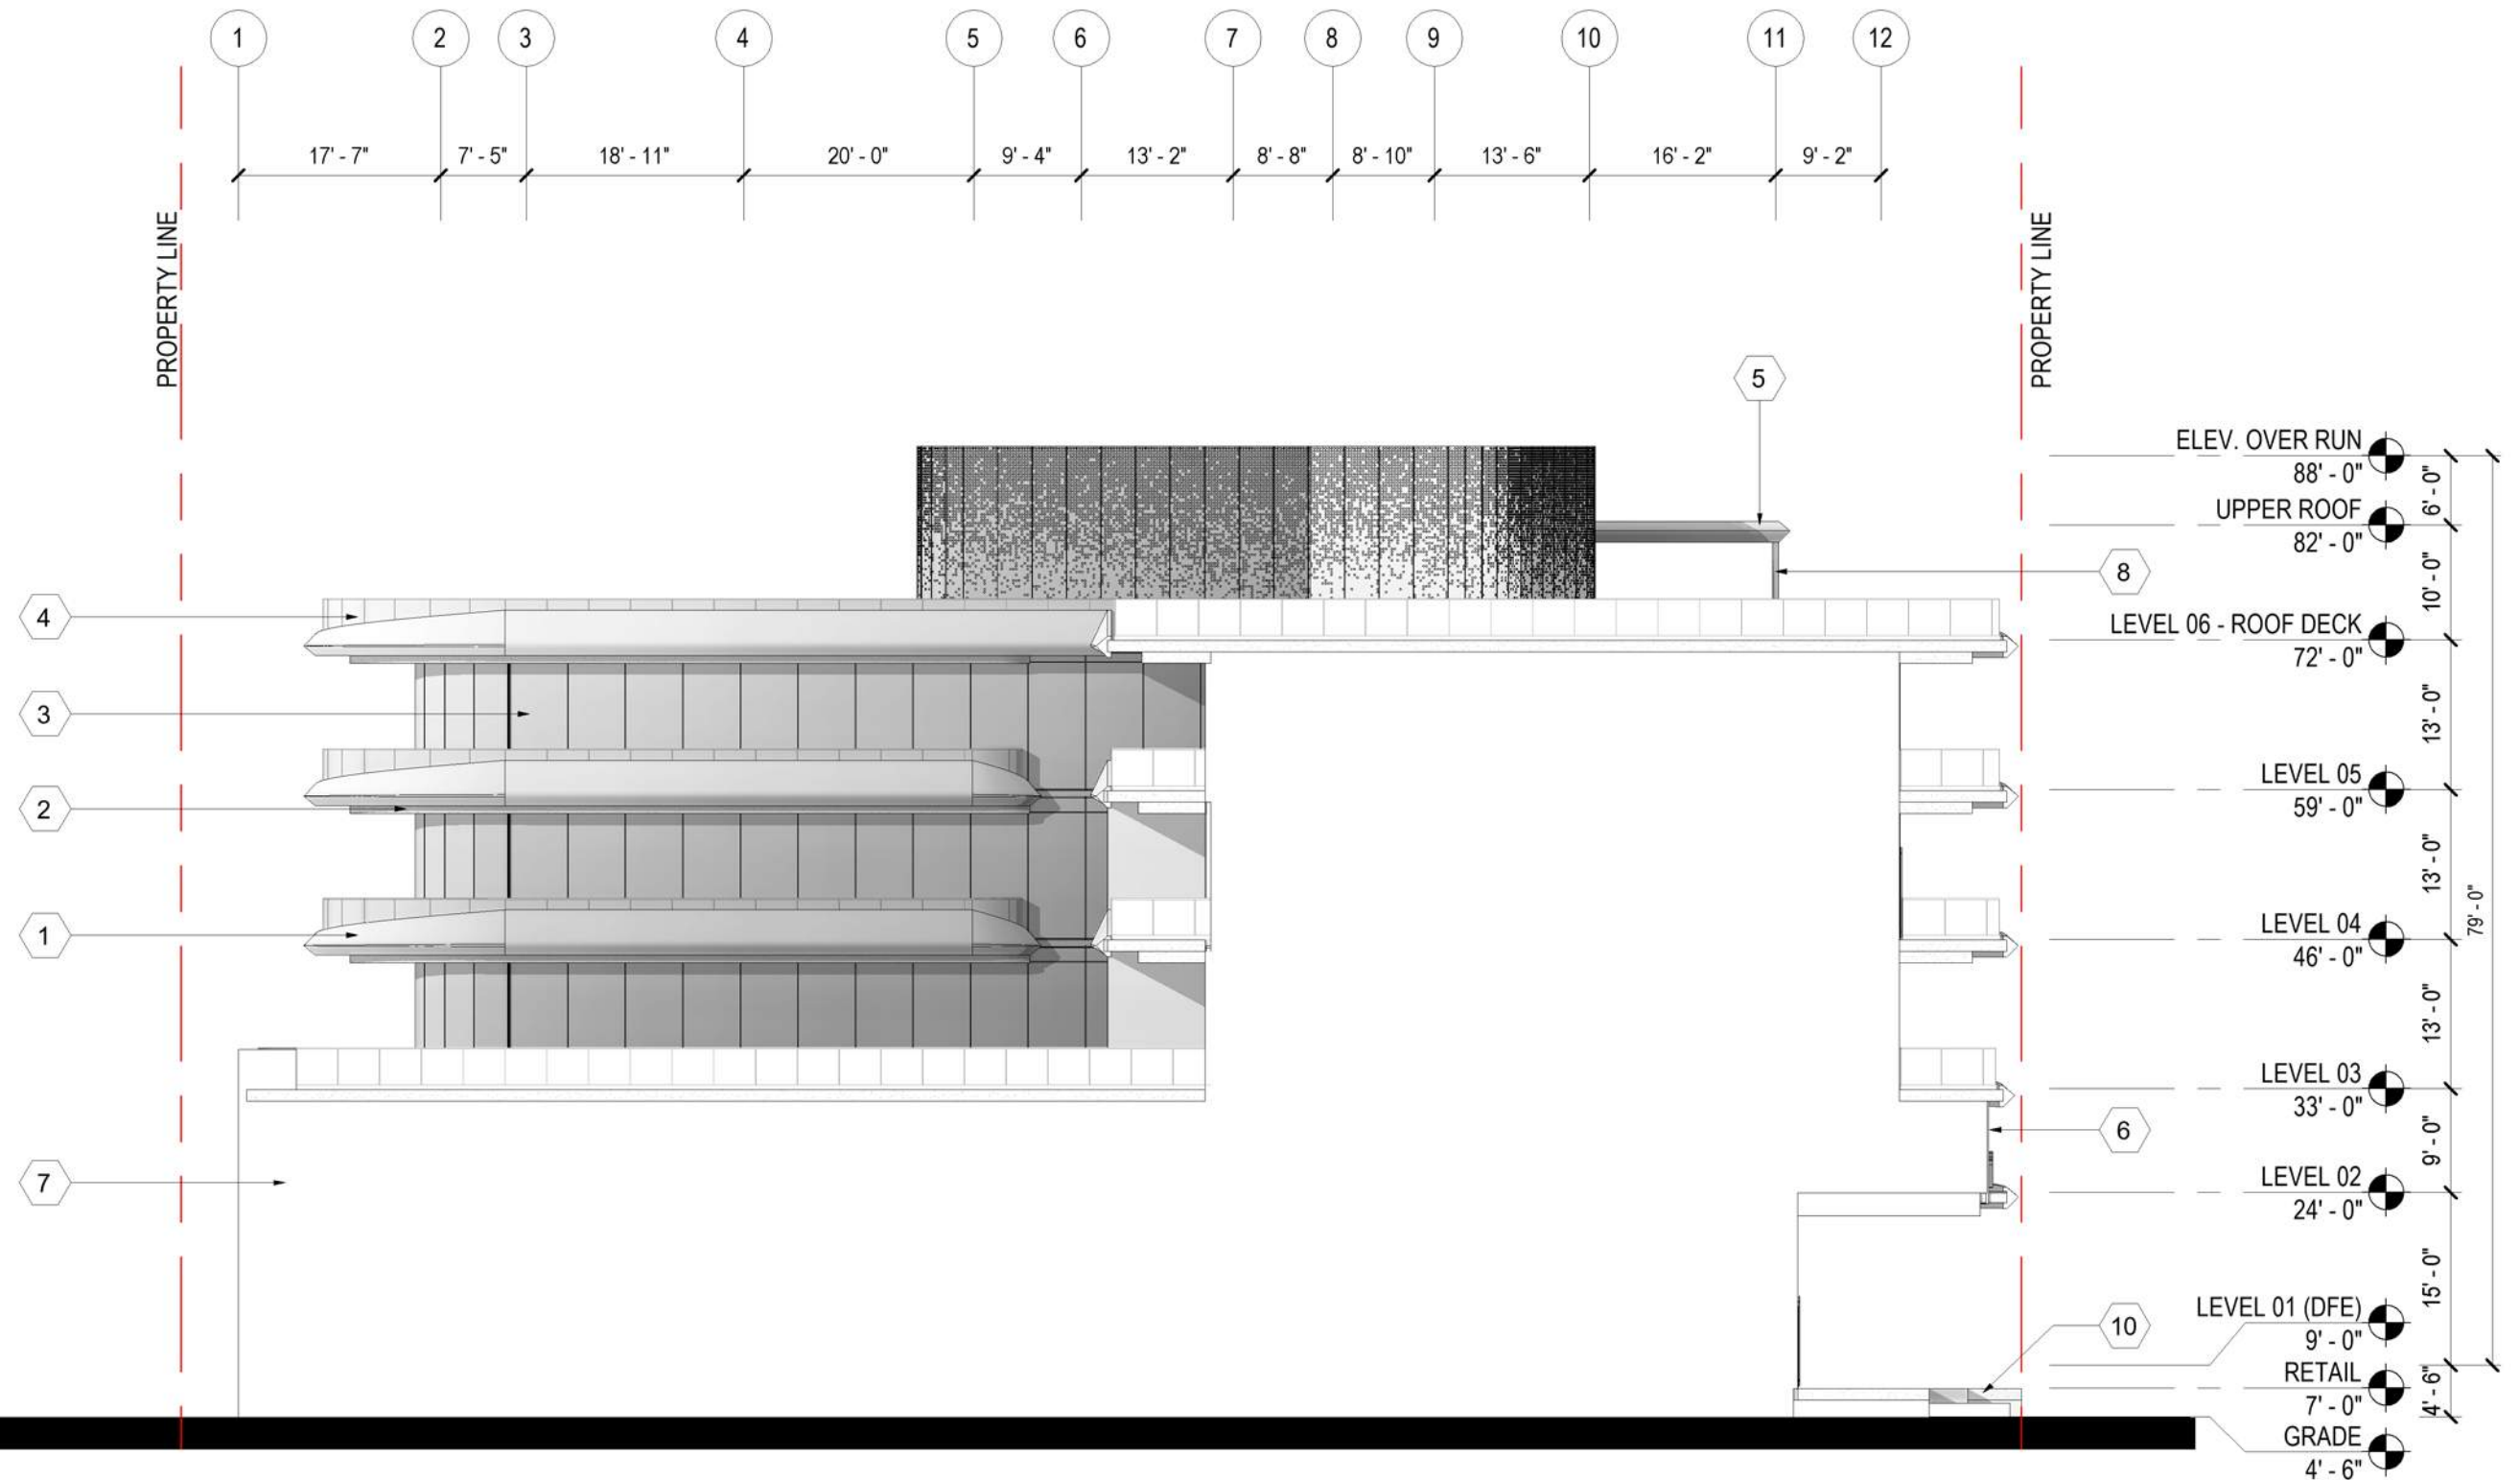

**1 SOUTH ELEVATION**  
SCALE: 1/16" = 1'-0"

EXTERIOR MATERIAL LEGEND			
1	DESCRIPTION: SLAB EDGE COVERS MATERIAL: GFRC FINISH: WHITE MANUFACTURER: BUILDING BLOCKS	3	DESCRIPTION: STOREFRONT MATERIAL: INSULATED, LAMINATED GLASS FINISH: CLEAR MANUFACTURER: ES WINDOWS
2	DESCRIPTION: SOFFIT MATERIAL: METAL PLATE FINISH: COPPER COLOR PAINT MANUFACTURER: A. ZAHNER	4	DESCRIPTION: BALCONY GUARDRAIL MATERIAL: LAMINATED GLASS FINISH: CLEAR MANUFACTURER: PPG
5	DESCRIPTION: FIXED SHADE STRUCTURE MATERIAL: METAL PLATE FINISH: COPPER COLOR PAINT MANUFACTURER: A. ZAHNER	6	DESCRIPTION: PERFORATED METAL PANEL MATERIAL: METAL PLATE FINISH: COPPER COLOR PAINT MANUFACTURER: A. ZAHNER
7	DESCRIPTION: STUCCO MATERIAL: SMOOTH TROWEL FINISH: PAINTED WHITE	8	DESCRIPTION: COLUMNS MATERIAL: GALV. STL FINISH: COPPER COLOR PAINT
9	DESCRIPTION: MULLIONS MATERIAL: ALUM. FINISH: TO MATCH COPPER COLOR PAINT MANUFACTURER: ES WINDOWS	10	DESCRIPTION: EXPOSED CONCRETE MATERIAL: CONCRETE FINISH: ARCHITECTURAL FINISHED CONCRETE

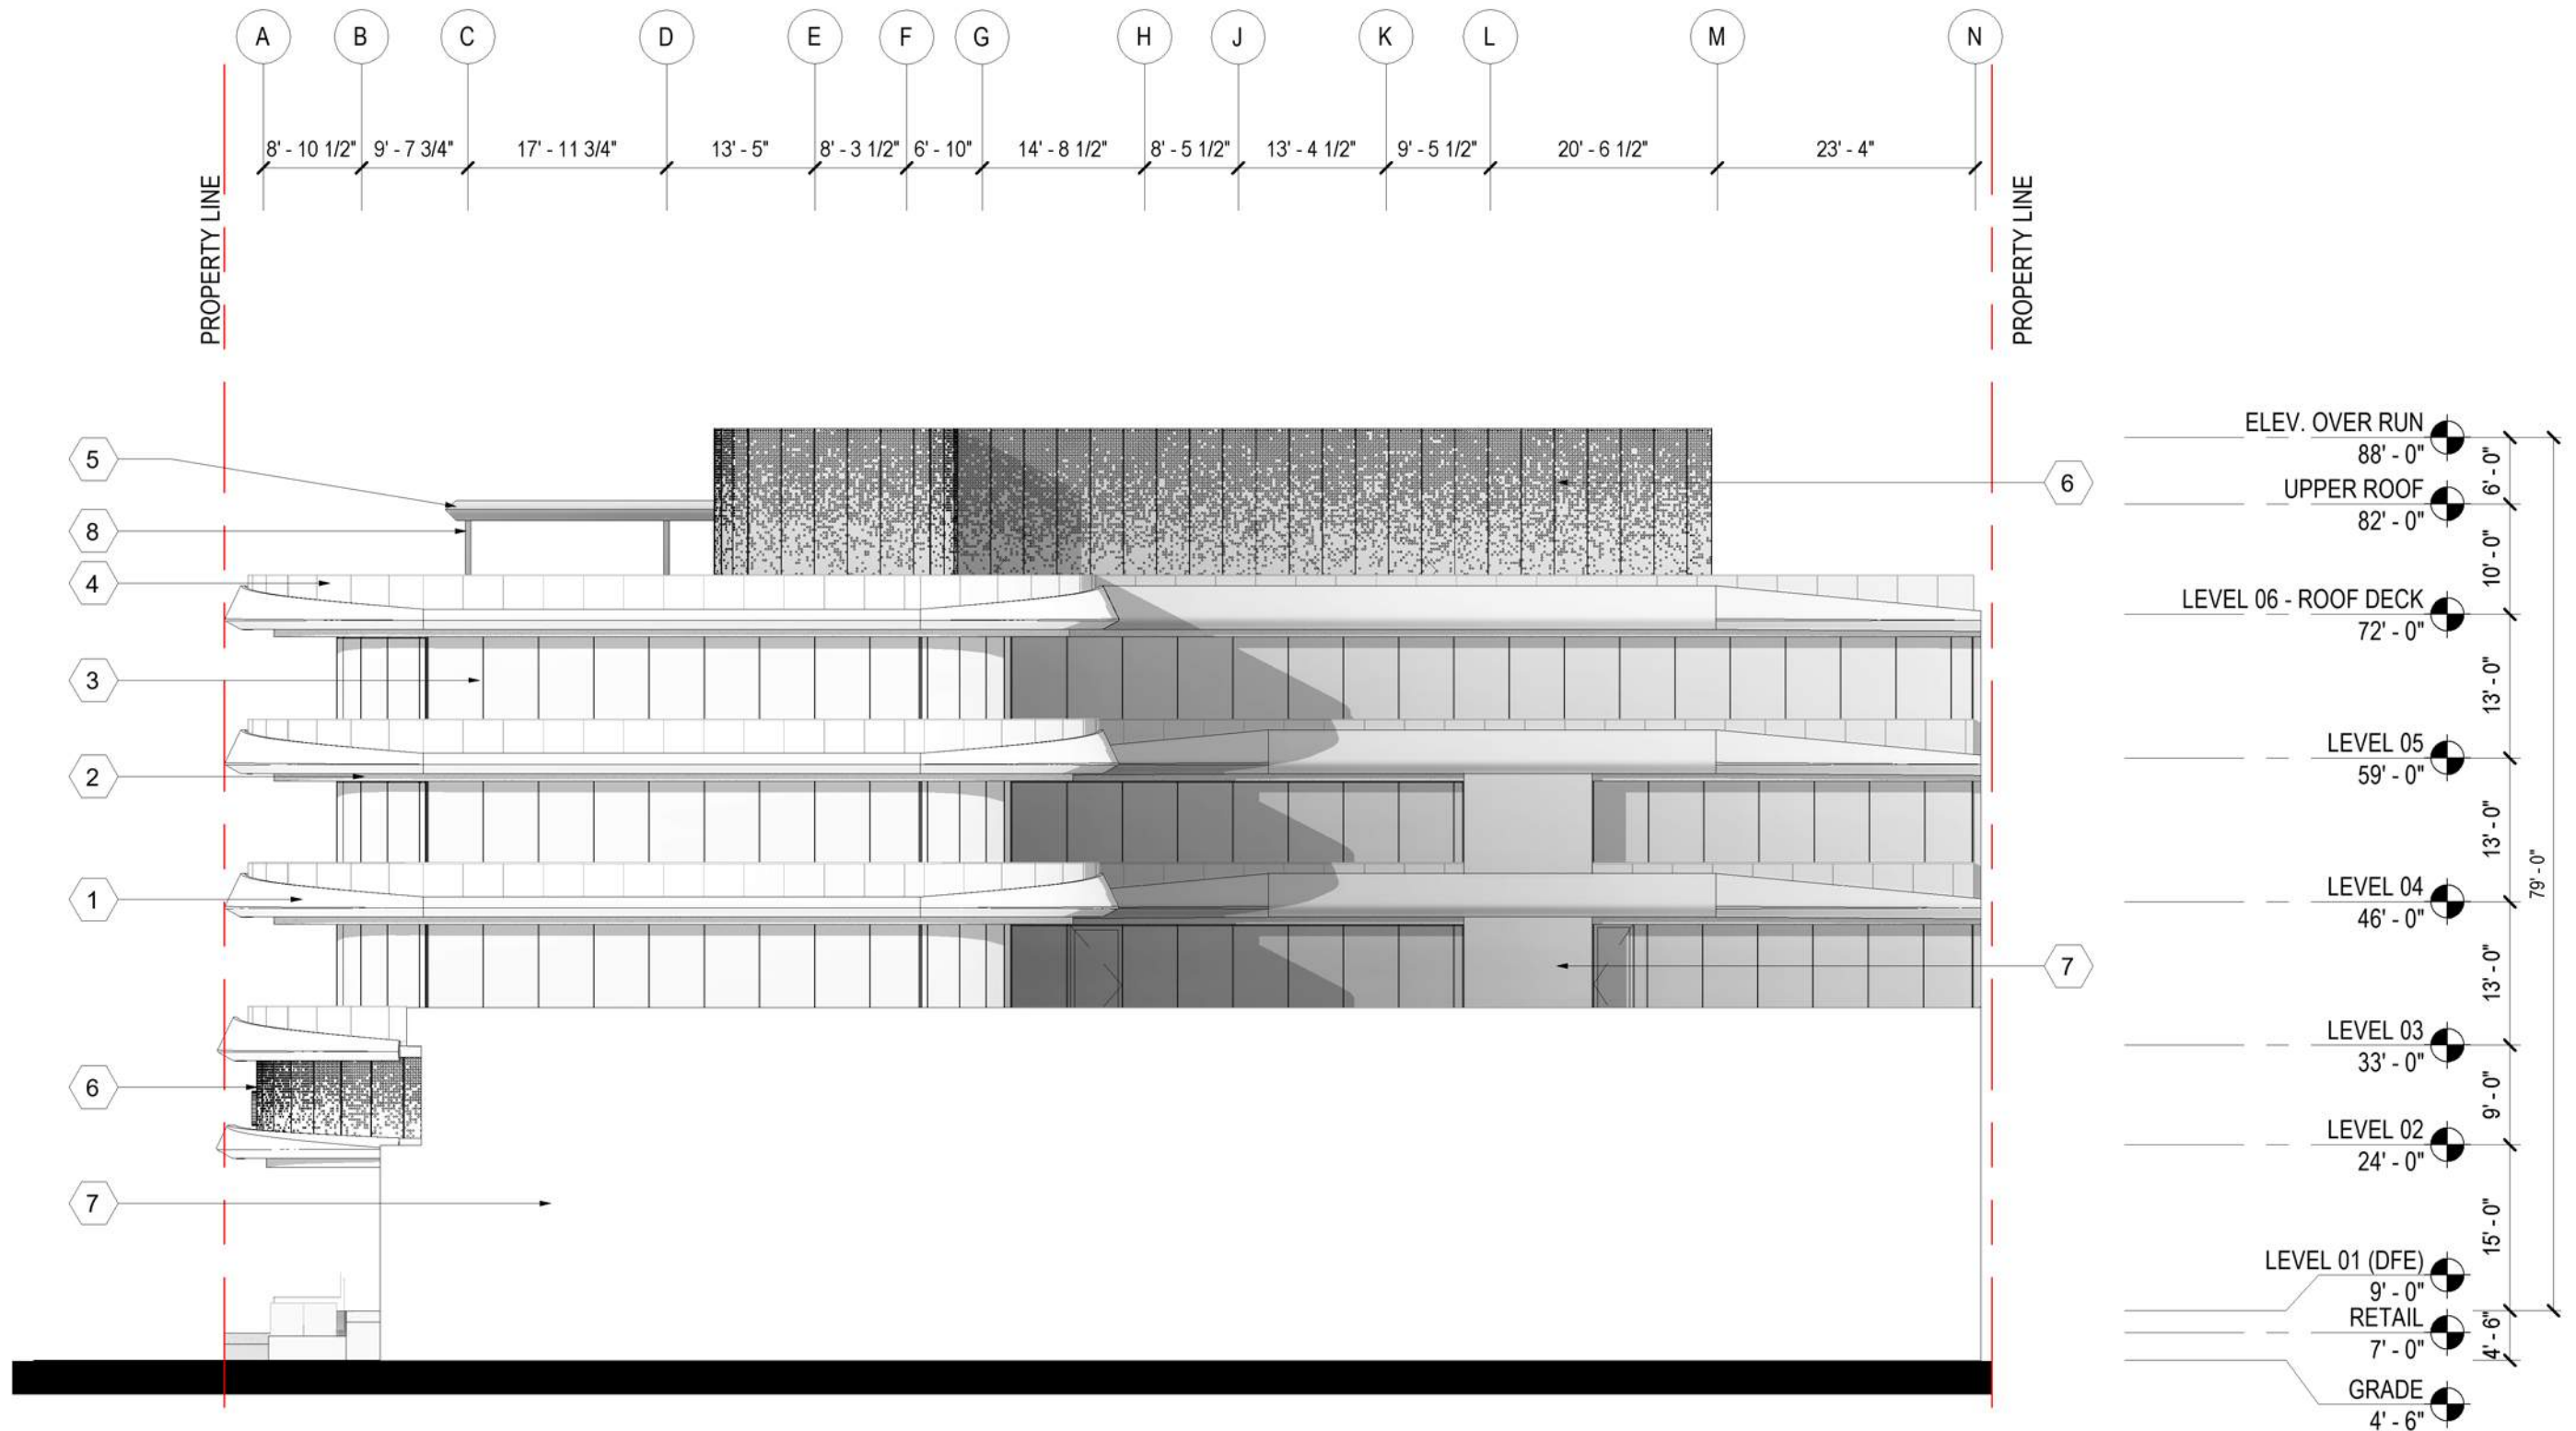


EXTERIOR MATERIAL LEGEND			
1	DESCRIPTION: SLAB EDGE COVERS MATERIAL: GFRC FINISH: WHITE MANUFACTURER: BUILDING BLOCKS	3	DESCRIPTION: STOREFRONT MATERIAL: INSULATED, LAMINATED GLASS FINISH: CLEAR MANUFACTURER: ES WINDOWS
2	DESCRIPTION: SOFFIT MATERIAL: METAL PLATE FINISH: COPPER COLOR PAINT MANUFACTURER: A. ZAHNER	4	DESCRIPTION: BALCONY GUARDRAIL MATERIAL: LAMINATED GLASS FINISH: CLEAR MANUFACTURER: PPG
5	DESCRIPTION: FIXED SHADE STRUCTURE MATERIAL: METAL PLATE FINISH: COPPER COLOR PAINT MANUFACTURER: A. ZAHNER	6	DESCRIPTION: PERFORATED METAL PANEL MATERIAL: METAL PLATE FINISH: COPPER COLOR PAINT MANUFACTURER: A. ZAHNER
7	DESCRIPTION: STUCCO MATERIAL: SMOOTH TROWEL FINISH: PAINTED WHITE	8	DESCRIPTION: COLUMNS MATERIAL: GALV. STL FINISH: COPPER COLOR PAINT
9	DESCRIPTION: MULLIONS MATERIAL: ALUM. FINISH: TO MATCH COPPER COLOR PAINT MANUFACTURER: ES WINDOWS	10	DESCRIPTION: EXPOSED CONCRETE MATERIAL: CONCRETE FINISH: ARCHITECTURAL FINISHED CONCRETE

**1 WEST ELEVATION**  
SCALE: 1/16" = 1'-0"






1. GFRC

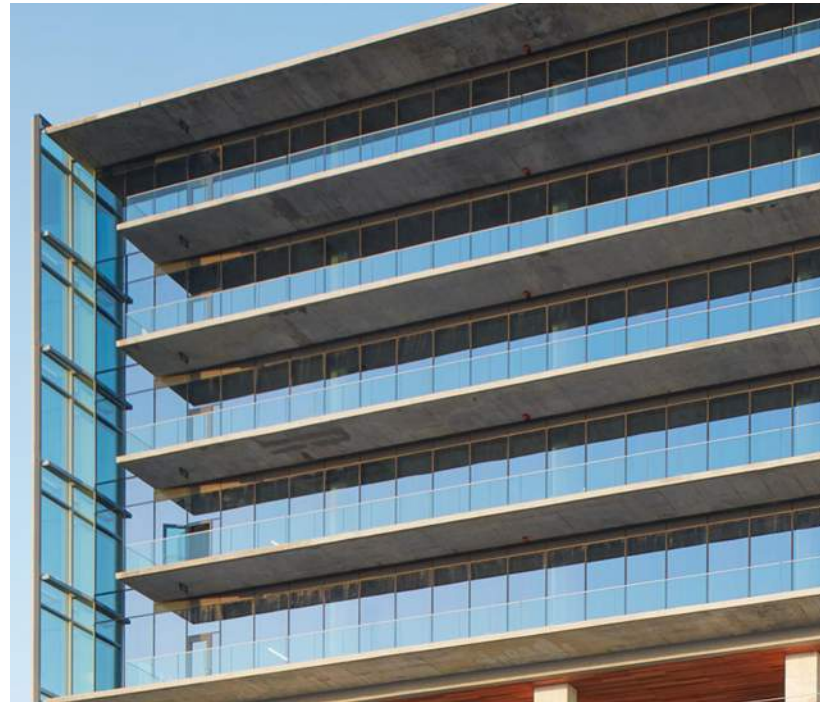

3. INSULATED GLASS



5. METAL TRELLIS

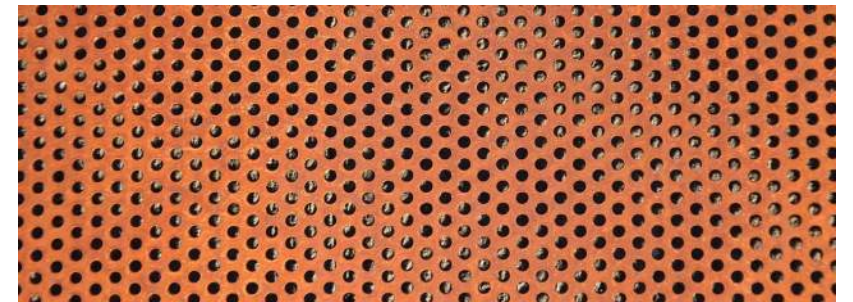


6. PERFORATED METAL PANEL - COPPER



2. METAL PANEL



4. GLASS RAILING

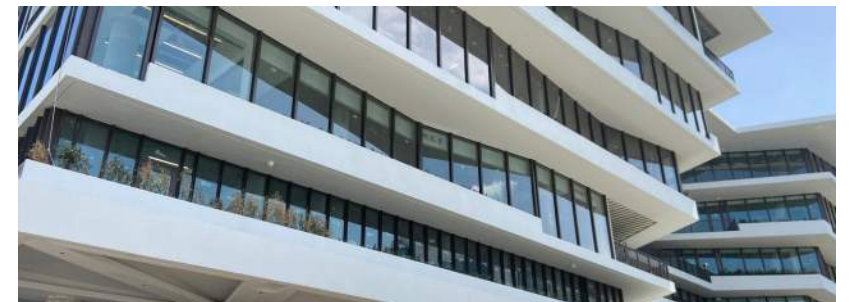

7. STUCCO



PLANTERS