

HPB22-0541, 1685 Washington Ave 10/16/22 meeting
 "Exhibit A"



7500 NE 4th Court
 Suite 102
 Miami, FL 33138
 (305) 573-2728

PROJECT NUMBER
1705
 PROJECT NAME

SYMPHONY PARK
 a Thompson Hotel

1685 Washington Avenue
 Miami Beach, FL 33139


DRAWING

ROOF PLAN
 LEVEL 8

RUDY RICCIOTTI
 architecte



PHASE
Construction Documents

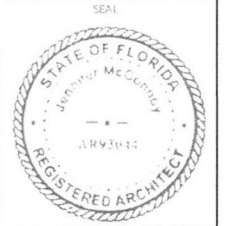

JENNIFER MCCONEY FLORIDA LIC# AR1493044
 ALL DRAWINGS AND WRITTEN MATERIAL APPEARING
 HEREIN CONSTITUTE THE ORIGINAL AND UNPUBLISHED
 WORK OF STUDIO MCG ARCHITECTURE, INC. AND MAY
 NOT BE REPRODUCED, COPIED OR DISCLOSED WITHOUT
 THE EXPRESS WRITTEN CONSENT OF STUDIO MCG
 ARCHITECTURE, INC. 10/2020


REVISIONS		
REV#	DATE	DESCRIPTION

SCALE: AS NOTED
 DRAWN:
 CHECK:
 DATE: 08/15/2022

SHEET NUMBER

A2.07

PROPERTY LINE

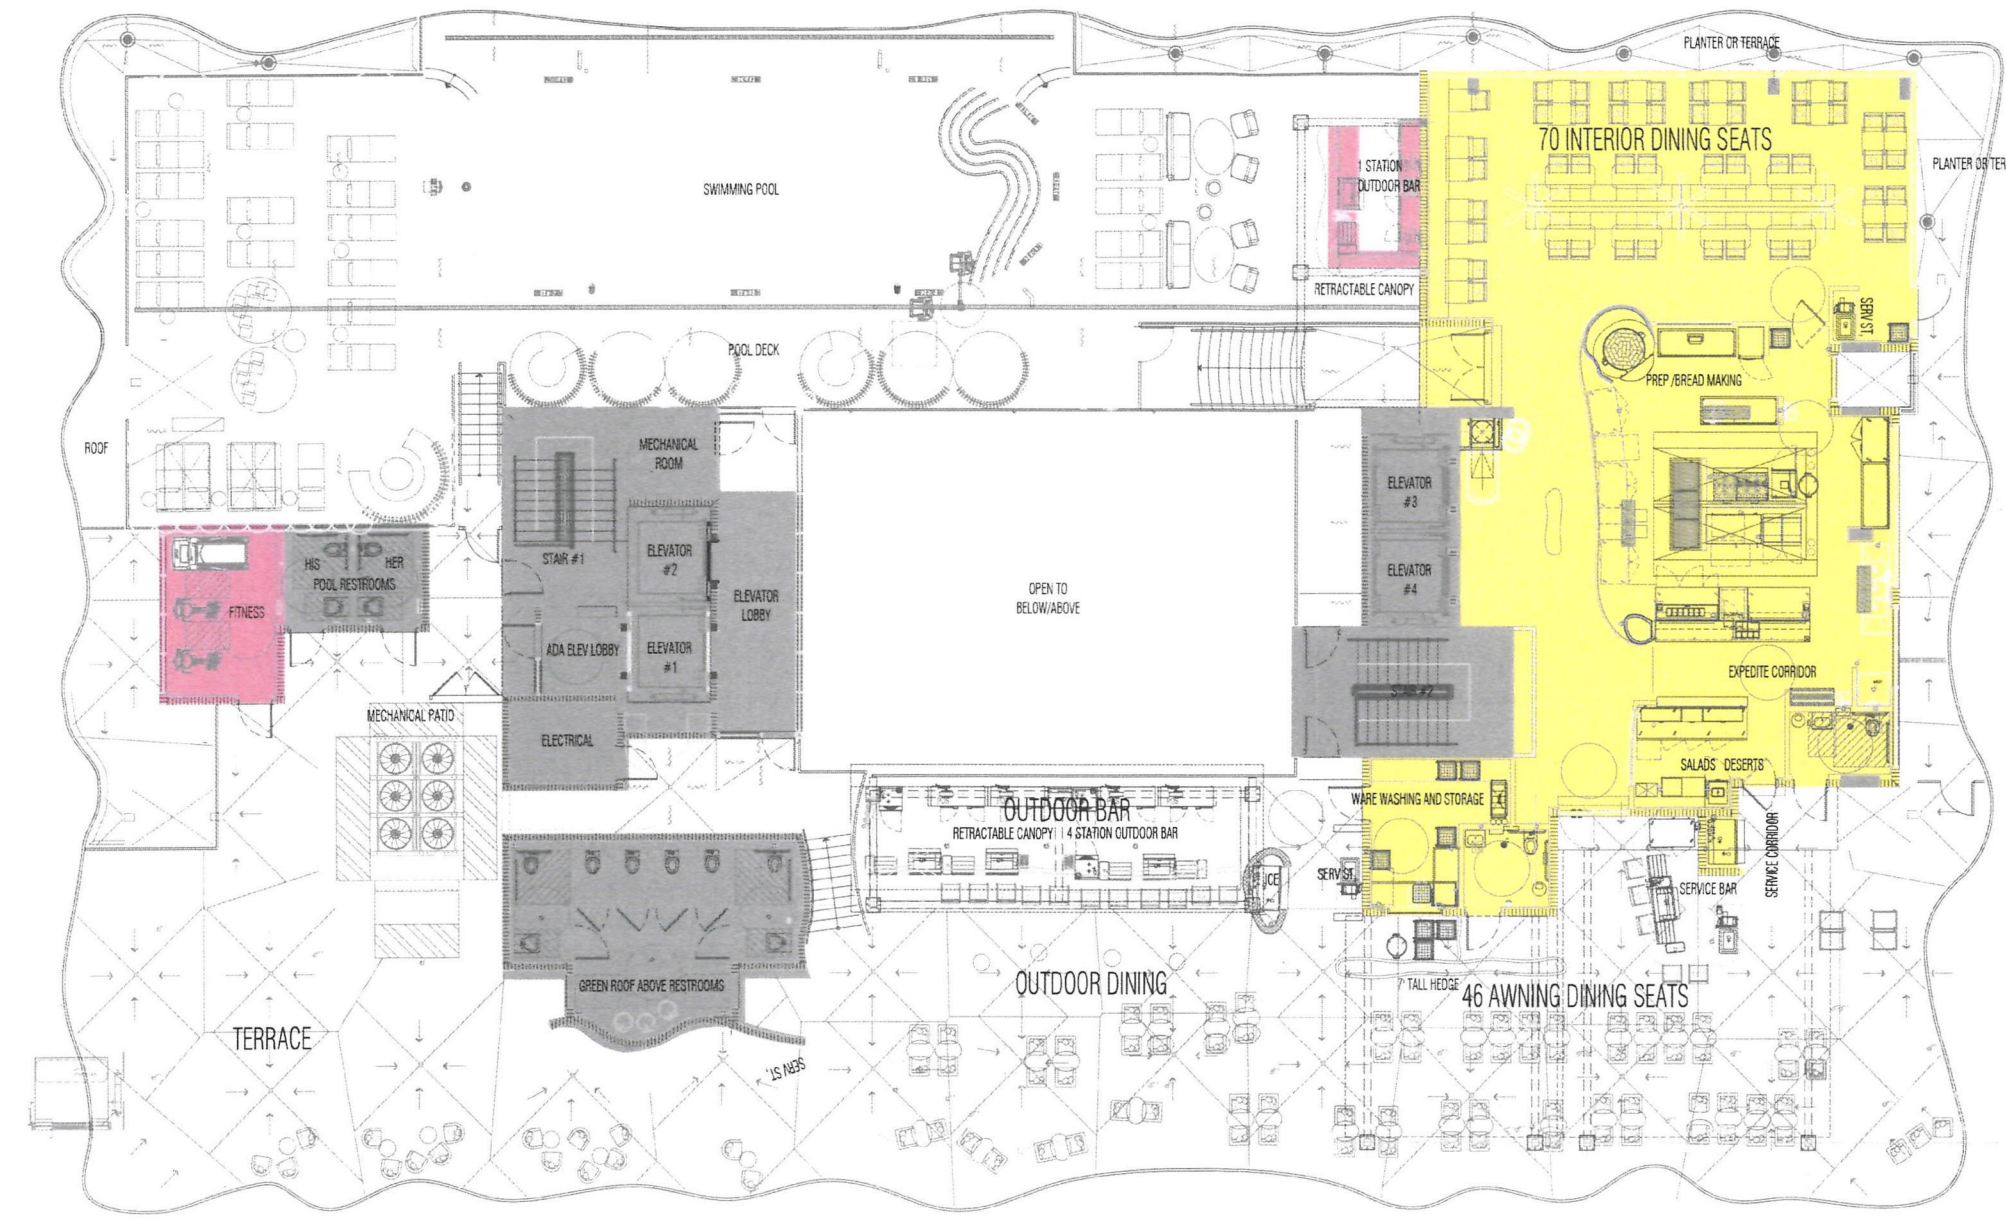

LEGEND
 [Yellow Box] 3 VARIANCE RECEIVED
 [Pink Box] 3 VARIANCE PROPOSED

PROPOSED
August 15th, 2022
 7