

CHARLES H. BENSON  
ARCHITECT  
NO. 45142  
STATE OF FLORIDA

PROJECT NUMBER  
**22109**


DRAWN BY  
Lilou R. Perez C.  
DATE  
9-7-2021  
SCALE  
AS SHOWN

CHARLES H. BENSON  
architect planner interiors  
286-98th STREET SUITE 210, SURFSIDE, FLORIDA 33154  
ARCHITECTURE LICENCE # AR14022 NCARB CERTIFICATE # 45142



NEW ROOF TOP ADDITION, RESTAURANT & HOTEL FOR:  
**1445 Pennsylvania Ave. LLC**  
MIAMI BEACH, FL 33139  
1445 PENNSYLVANIA AVE.

These drawings and copies thereof furnished by the architect on the understanding that they are to be used only for the project and site specified in the contract or when it has been agreed in writing that they may be used for other purposes. No part of these drawings shall be reproduced or transmitted in any form or by any means, electronic or mechanical, including photocopying, recording, or by any information storage and retrieval system, without the prior written permission of the architect.

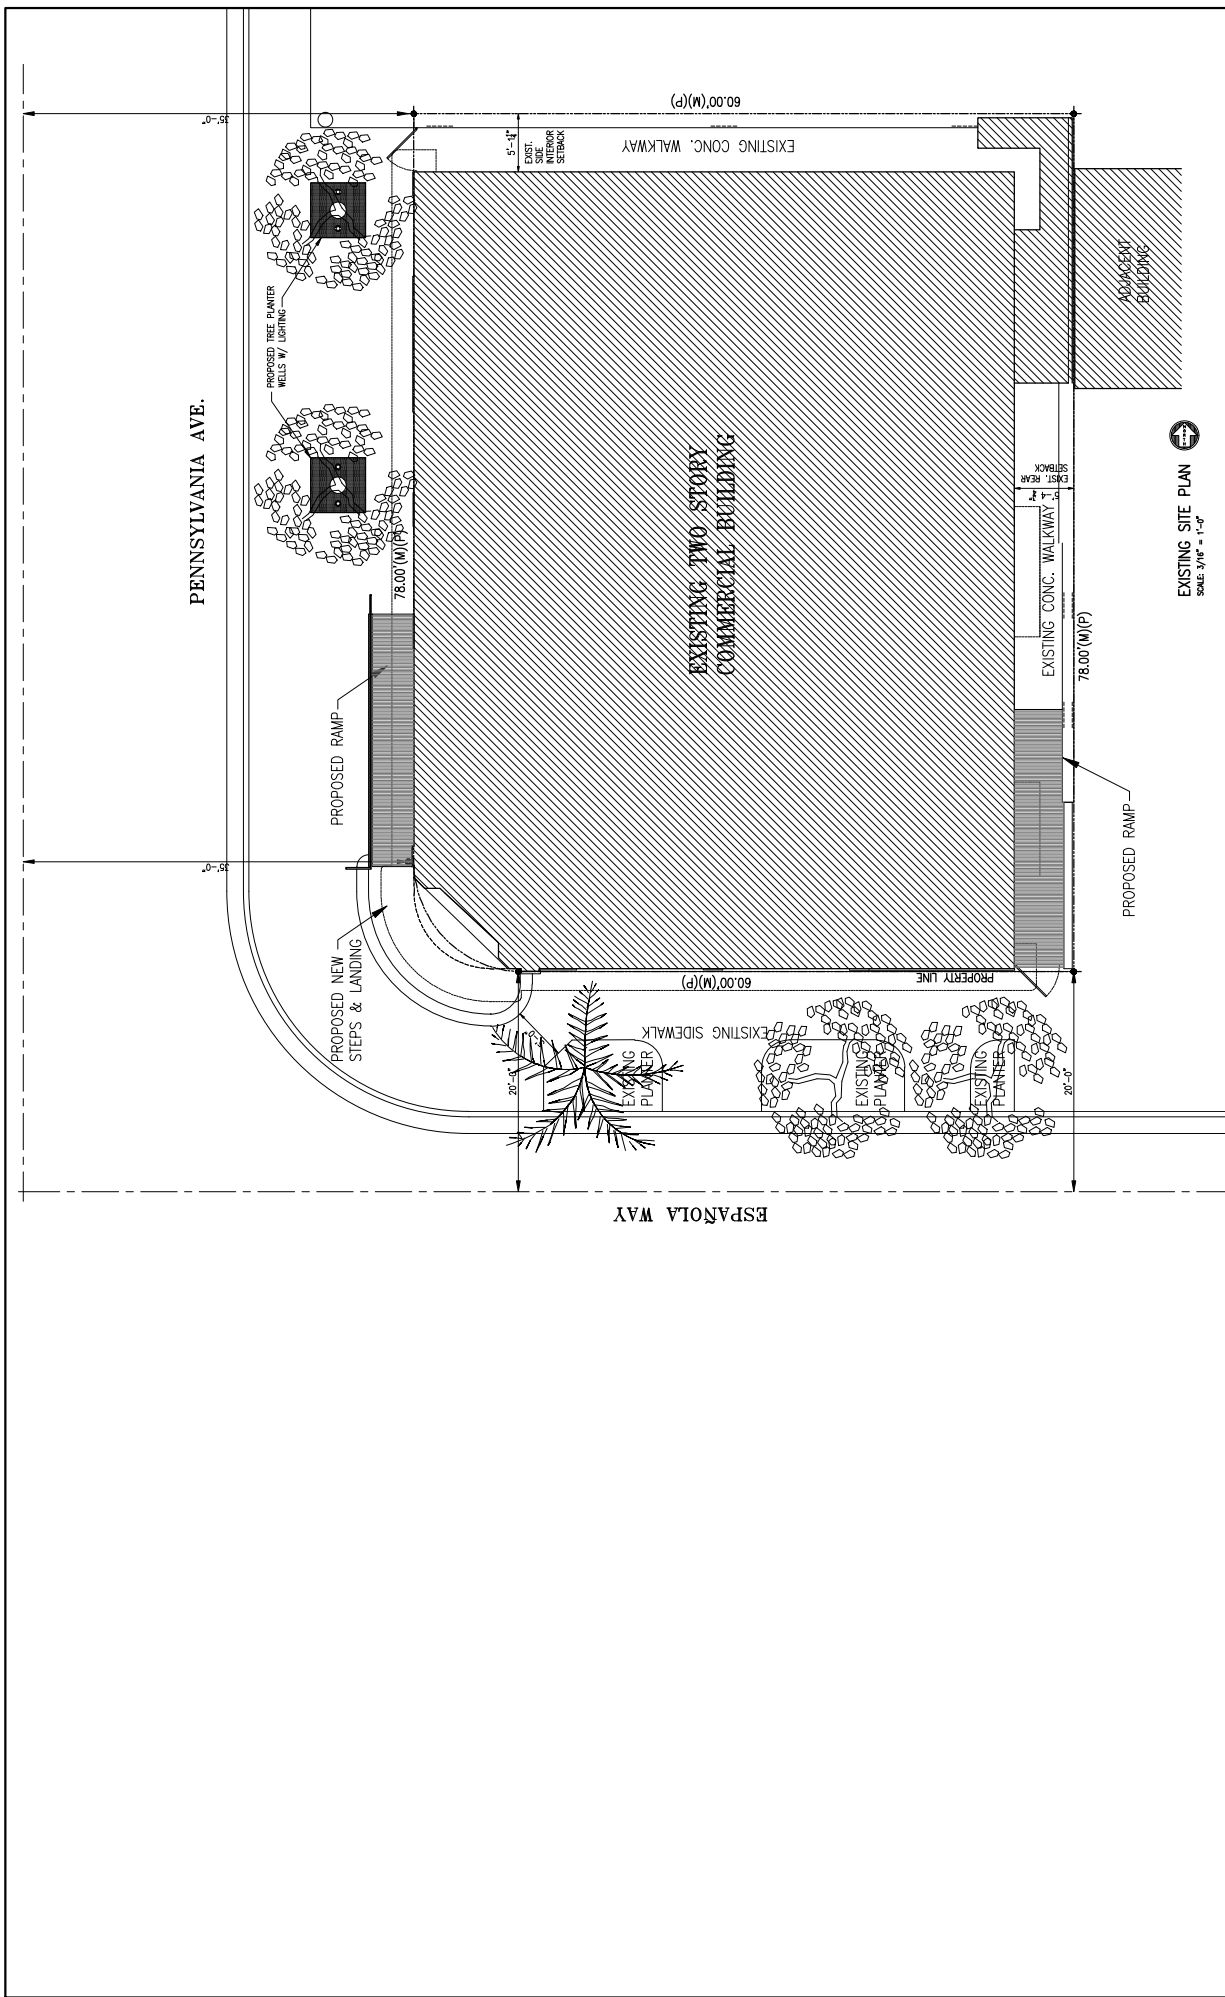

EXISTING SITE PLAN  
SCALE: 1/8" = 1'-0"



A-2  
of  
15

PROJECT NUMBER  
**22109**


DRAWN BY  
Lilou R. Perez C.  
DATE  
9-7-2021  
SCALE  
AS SHOWN

**CHARLES H. BENSON**  
Architect Planner  
interiors  
286-98th STREET SUITE 310, SURFSIDE, FLORIDA 33154  
ARCHITECTURE LICENCE # AR14022 NCARB CERTIFICATE # 451.88



FOR:  
**1445 Pennsylvania Ave. LLC**  
MIAMI BEACH, FL 33139  
NEW ROOF TOP ADDITION, RESTAURANT & HOTEL

These drawings and copies thereof furnished by the architect are the property of the architect and shall remain his property. If they are used for any purpose other than that for which they were prepared, the user assumes all liability. The architect shall not be responsible for any errors or omissions in these drawings or for any consequences that may result therefrom.

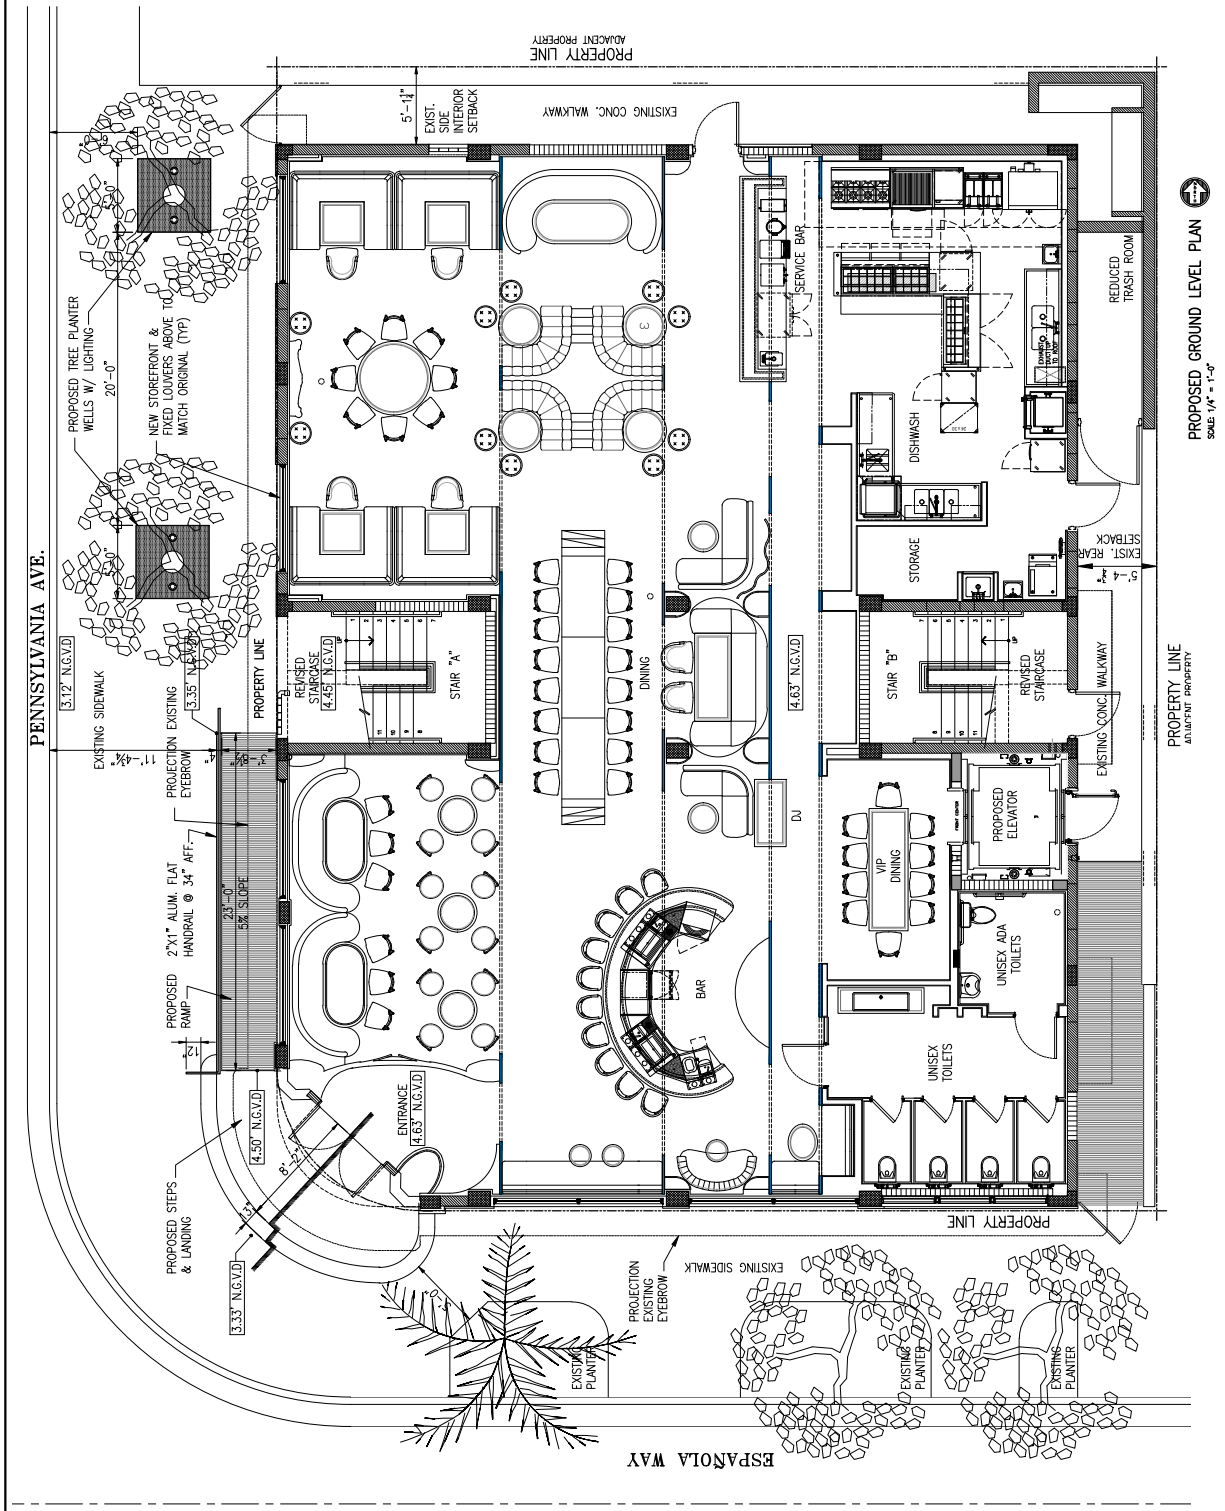

PROPOSED GROUND LEVEL PLAN  
SCALE: 1/8" = 1'-0"


PROPERTY LINE  
ADJACENT PROPERTY

PROPERTY LINE

ADJACENT PROPERTY  
PROPERTY LINE

PENNSYLVANIA AVE.

ESPANOLA WAY

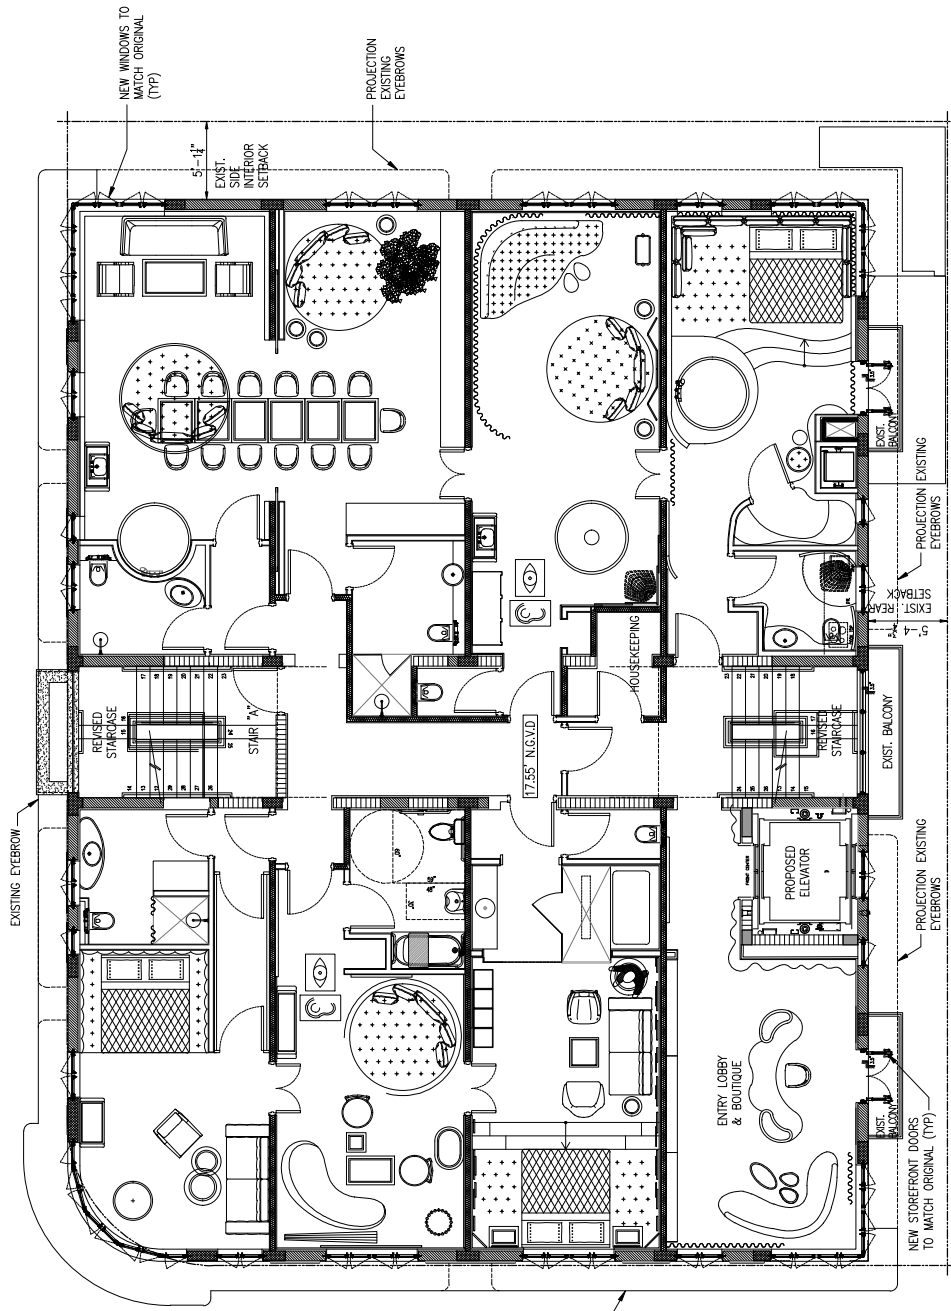

PROPOSED SECOND LEVEL PLAN  
SCALE 1/8" = 1'-0"

These drawings and copies thereof furnished by the architect are the property of the architect and are to be used only for the project and site shown on the drawings. If this work is to be part of a larger project, the architect's consent must be obtained in writing. The architect assumes no responsibility for the construction of the building.

NEW ROOF TOP ADDITION, RESTAURANT & HOTEL FOR:  
**1445 Pennsylvania Ave. LLC**  
1445 PENNSYLVANIA AVE. MIAMI BEACH, FL 33139



**CHARLES H. BENSON**  
Architect  
planner interiors  
286-98th STREET SUITE 210, SURFSIDE, FLORIDA 33154  
ARCHITECTURE LICENCE # ART14022 NCARB CERTIFICATE # 451.88

DRAWN BY  
Lilian R. Perez C.  
SCALE  
AS SHOWN  
DATE  
9-7-2021

PROJECT NUMBER  
**22109**

A-3  
of  
15





A-4  
of  
15

PROJECT NUMBER  
**22109**

DRAWN BY  
Lilian R. Perez C.  
DATE  
9-7-2021  
SCALE  
AS SHOWN


**CHARLES H. BENSON**  
architect planner interiors  
286-98th STREET SUITE 210, SURFIDE, FLORIDA 33154  
ARCHITECTURE LICENCE # ART14022 NCARB CERTIFICATE # 451,188



NEW ROOF TOP ADDITION, RESTAURANT & HOTEL FOR:  
**1445 Pennsylvania Ave. LLC**  
MIAMI BEACH, FL 33139  
1445 PENNSYLVANIA AVE.

These drawings and copies hereof furnished by the architect are the property of the architect and are not to be used for any other purpose without the written consent of the architect. If this work is to be part of a larger project, the architect's consent must be obtained in writing. The architect is not responsible for any errors or omissions in these drawings.

ROOF LEVEL FURNITURE-EQUIPMENT PLAN  
SCALE 1/4" = 1'-0"

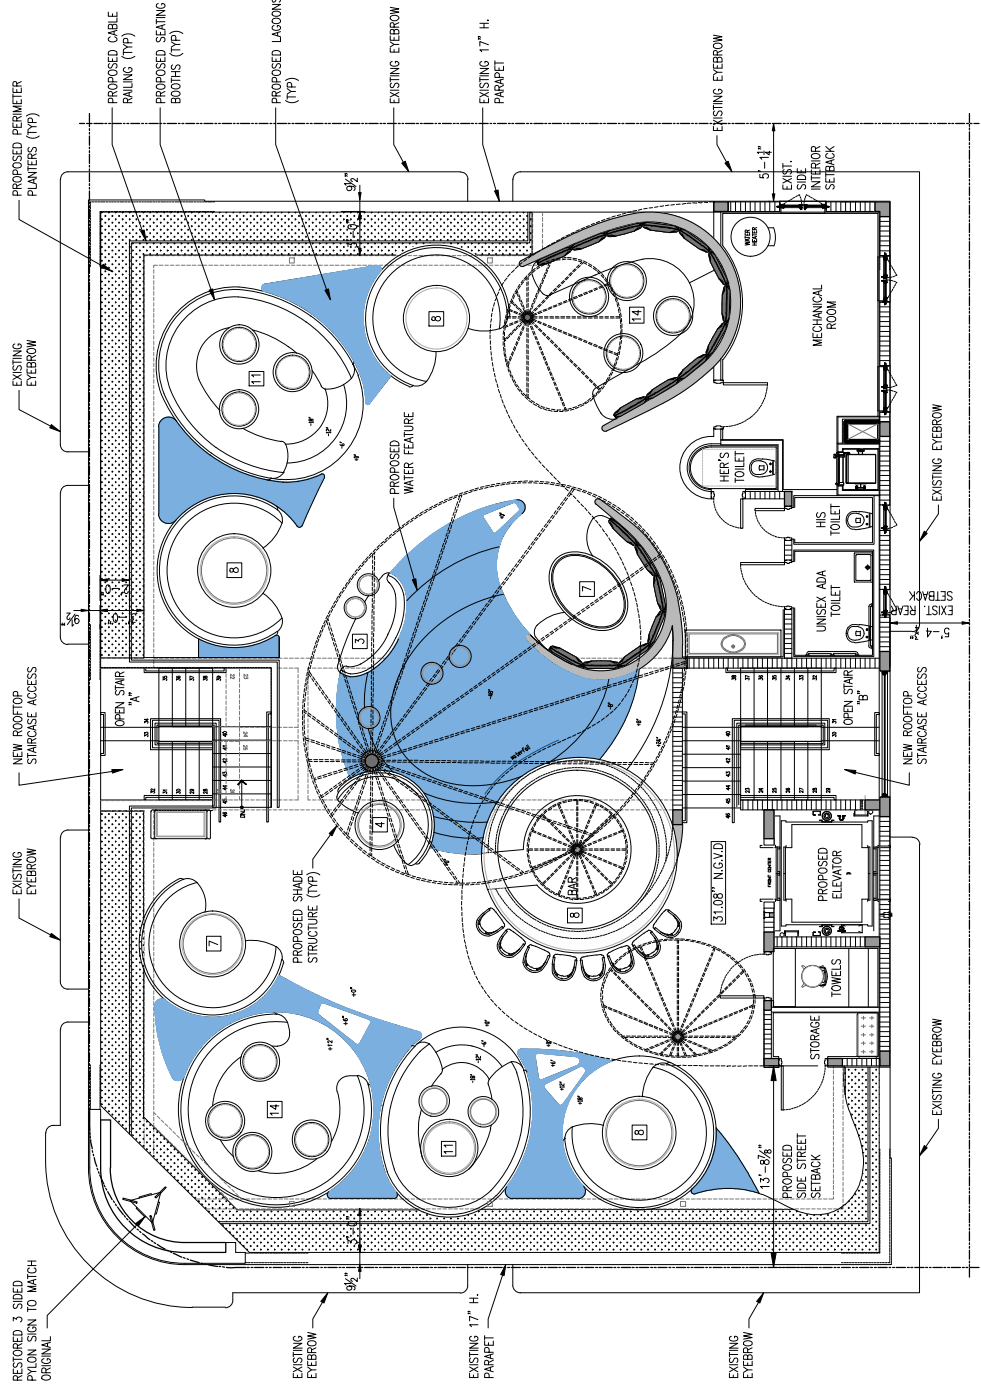



A-5  
of  
15

PROJECT NUMBER  
**22109**


DRAWN BY  
Lilian R. Perez C.  
DATE  
9-7-2021  
SCALE  
AS SHOWN

**CHARLES H. BENSON**  
architect planner interiors  
286-98th STREET SUITE 110, SURFBEACH, FLORIDA 33154  
ARCHITECTURE LICENCE # ART14022 NCARB CERTIFICATE # 451.88

NEW ROOF TOP ADDITION, RESTAURANT & HOTEL FOR:  
**1445 Pennsylvania Ave. LLC**  
1445 PENNSYLVANIA AVE. MIAMI BEACH, FL 33139

These drawings and copies thereof furnished by the architect on the basis of information supplied by the client. It is the responsibility of the client to provide accurate information. The architect shall not be responsible for any errors or omissions in the drawings or for any consequences that may result therefrom.

UPPER ROOF LEVEL PLAN  
SCALE: 1/4" = 1'-0"

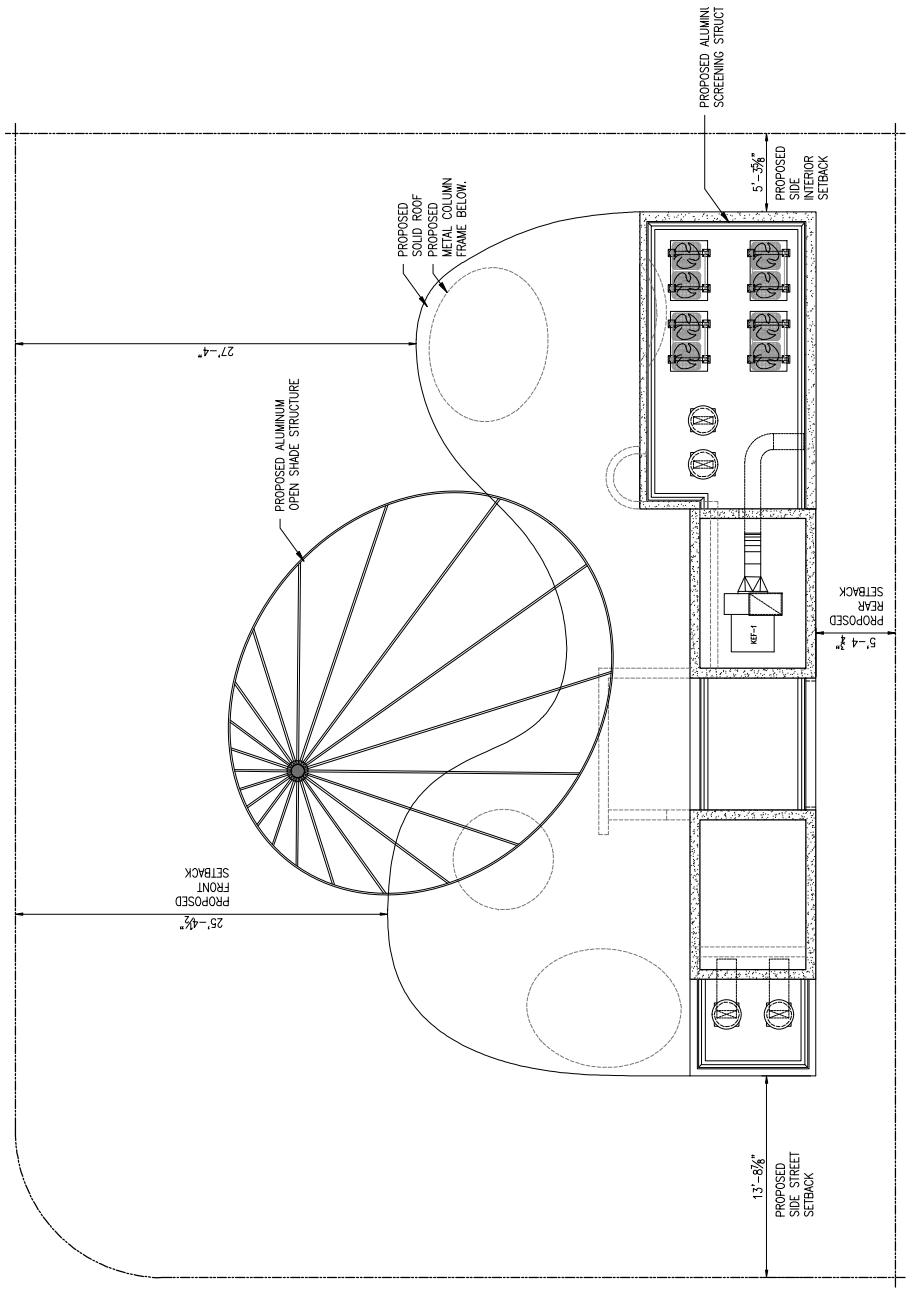



A-6  
of  
15


PROJECT NUMBER  
**22109**

DRAWN BY  
Lilou R. Perez C.  
DATE  
9-7-2021  
SCALE  
AS SHOWN


**CHARLES H. BENSON**  
architect planner interiors  
280-98th STREET SUITE 210, SURFSIDE, FLORIDA 33154  
ARCHITECTURE LICENCE # ARI14022 NCARB CERTIFICATE # 451.88

FOR:  
**NEW ROOF TOP ADDITION, RESTAURANT & HOTEL**  
**1445 Pennsylvania Ave. LLC**  
MIAMI BEACH, FL 33139  
1445 PENNSYLVANIA AVE.

These drawings and copies thereof furnished by the architect are the property of the architect and are to be used only for the project and site shown on the drawings. If this work is to be part of a larger project, the architect's consent must be obtained in writing. The architect shall not be responsible for any errors or omissions in the drawings or for any consequences that may result therefrom.

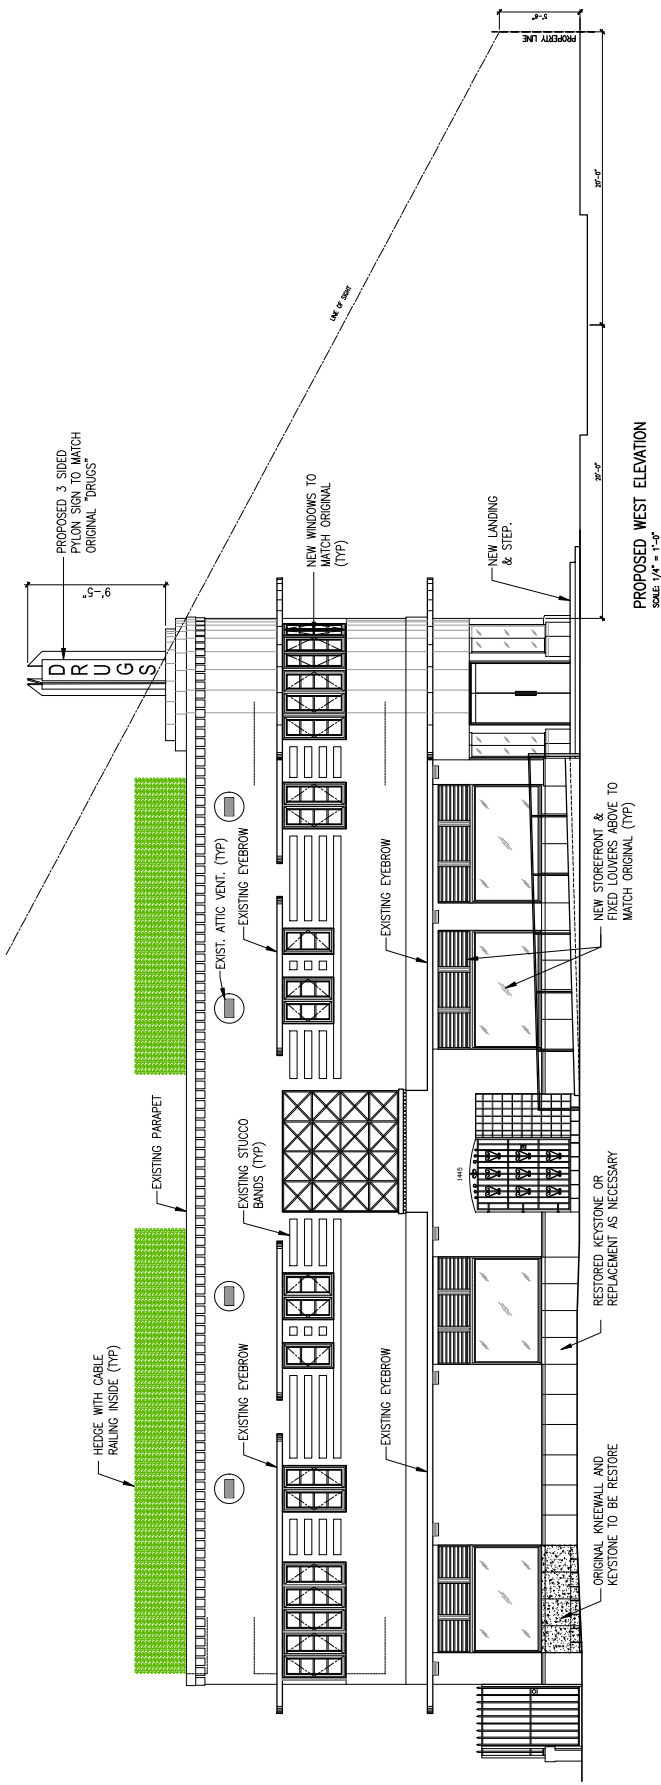

PROPOSED WEST ELEVATION  
SCALE 1/4" = 1'-0"

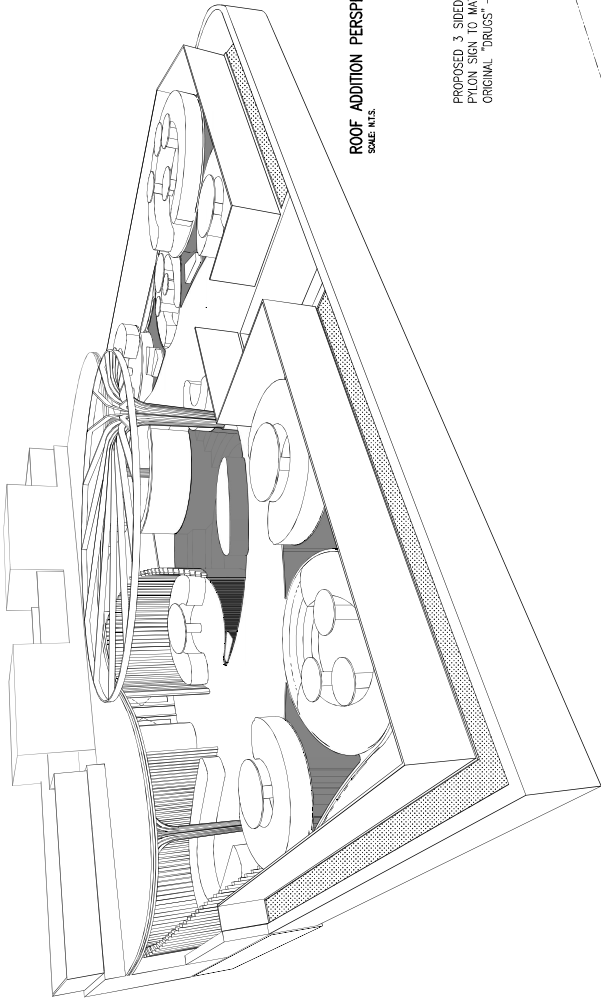

**ROOF ADDITION PERSPECTIVE**  
SCALE: N.T.S.

PROPOSED 3 SIDED  
PYLON SIGN TO MATCH  
ORIGINAL "DRUGS"

PROPOSED ALUMINUM  
SCREENING STRUCTURE

PROPOSED ROOF

HEDGE WITH CABLE  
RAILING INSIDE (TYP)

EXIST. ATIC VENT. (TYP)

EXISTING EYEBROW

EXISTING STUCCO  
BANDS (TYP)

NEW WINDOWS TO  
MATCH ORIGINAL  
(TYP)

1445 P. 305'

EXISTING EYEBROW

39'-0"

39'-0"

**PROPOSED SOUTH ELEVATION**  
SCALE: 1/4" = 1'-0"

These drawings and copies thereof furnished by the architect are the property of the architect and shall remain the property of the architect. No part of these drawings shall be reproduced, stored in a retrieval system, or transmitted in any form or by any means, electronic, mechanical, photocopying, recording, or by any information storage and retrieval system, without the prior written consent of the architect.

NEW ROOF TOP ADDITION, RESTAURANT & HOTEL FOR:  
**1445 Pennsylvania Ave. LLC**  
1445 PENNSYLVANIA AVE.  
MIAMI BEACH, FL 33139

  
**CHARLES H. BENSON**  
Architect Planner Interiors  
290-95th STREET SUITE 110, SURFBO, FLORIDA 33154  
ARCHITECTURE LICENCE # ARI14022 NCARB CERTIFICATE # 451.88  
305-961-4648

DRAWN BY  
Lilian R. Perez C.  
SCALE  
AS SHOWN  
DATE  
9-7-2021

PROJECT NUMBER  
**22109**



A-7  
of  
15





**A-8**  
of  
**15**


**PROJECT NUMBER**  
**22109**

**DRAWN BY**  
Lilou R. Perez C.  
**DATE**  
9-7-2021  
**SCALE**  
AS SHOWN

**CHARLES H. BENSON**  
architect planner interiors  
286-98th STREET SUITE 210, SURFSIDE, FLORIDA 33154  
ARCHITECTURE LICENCE # AR14022 NCARB CERTIFICATE # 451.88

**FOR:**  
**NEW ROOF TOP ADDITION, RESTAURANT & HOTEL**  
**1445 Pennsylvania Ave. LLC**  
MIAMI BEACH, FL 33139  
1445 PENNSYLVANIA AVE.

These drawings and copies thereof furnished by the architect are the property of the architect or his firm. If they are used for any purpose other than that intended, without the written consent of the architect, the user assumes all liability for any consequences that may result.

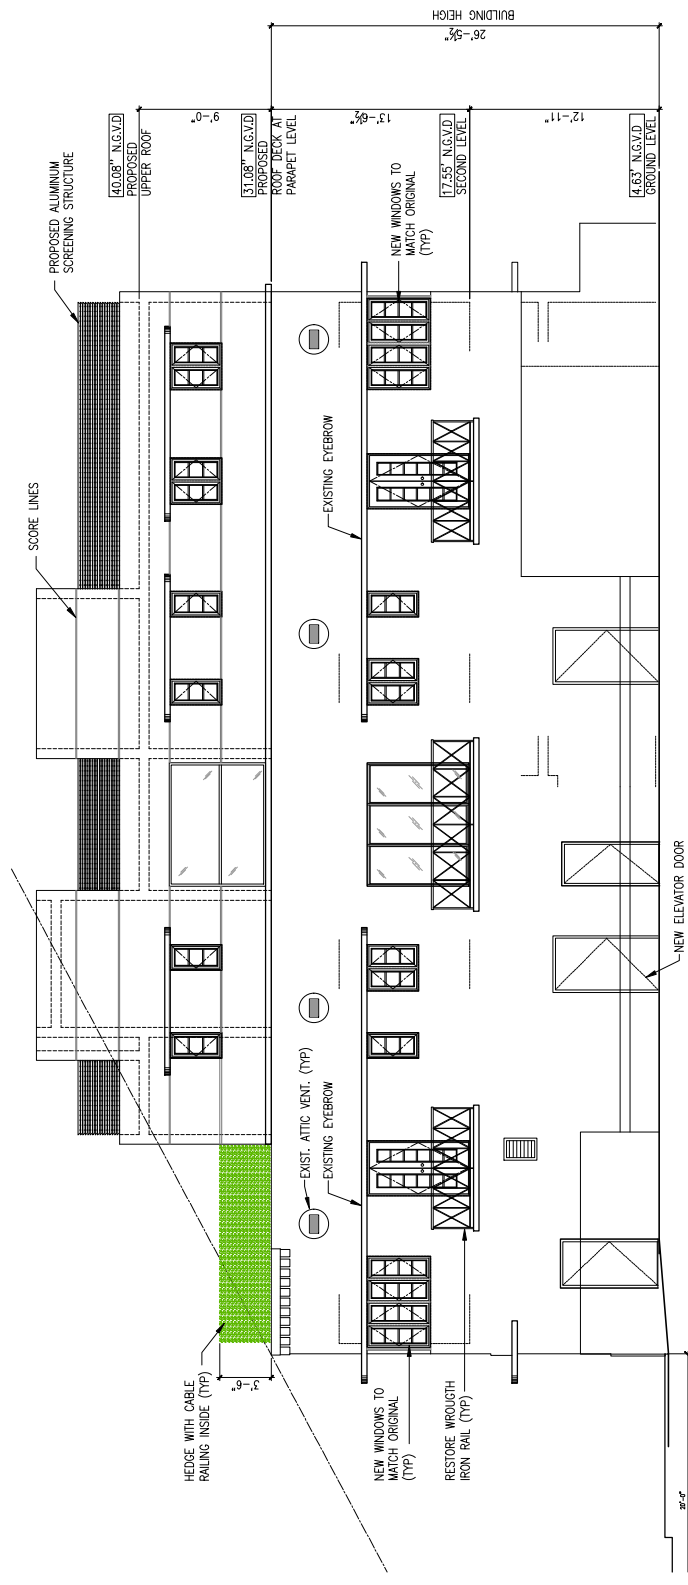

**PROPOSED EAST ELEVATION**  
SCALE: 1/4" = 1'-0"





A-9  
of  
15

PROJECT NUMBER  
**22109**


DRAWN BY  
Lilou R. Perez C.  
DATE  
9-7-2021  
SCALE  
AS SHOWN

**CHARLES H. BENSON**  
architect planner interiors  
280-98th STREET SUITE 210, SURFBEACH, FLORIDA 33154  
ARCHITECTURE LICENSE # AR14022 NCARB CERTIFICATE # 451.88




NEW ROOF TOP ADDITION, RESTAURANT & HOTEL FOR:  
**1445 Pennsylvania Ave. LLC**  
1445 PENNSYLVANIA AVE. MIAMI BEACH, FL 33139


These drawings and copies thereof furnished by the architect are the property of the architect and are not to be reproduced, stored in a retrieval system, or transmitted in any form or by any means, electronic, mechanical, photocopying, recording, or by any information storage and retrieval system, without the prior written consent of the architect.

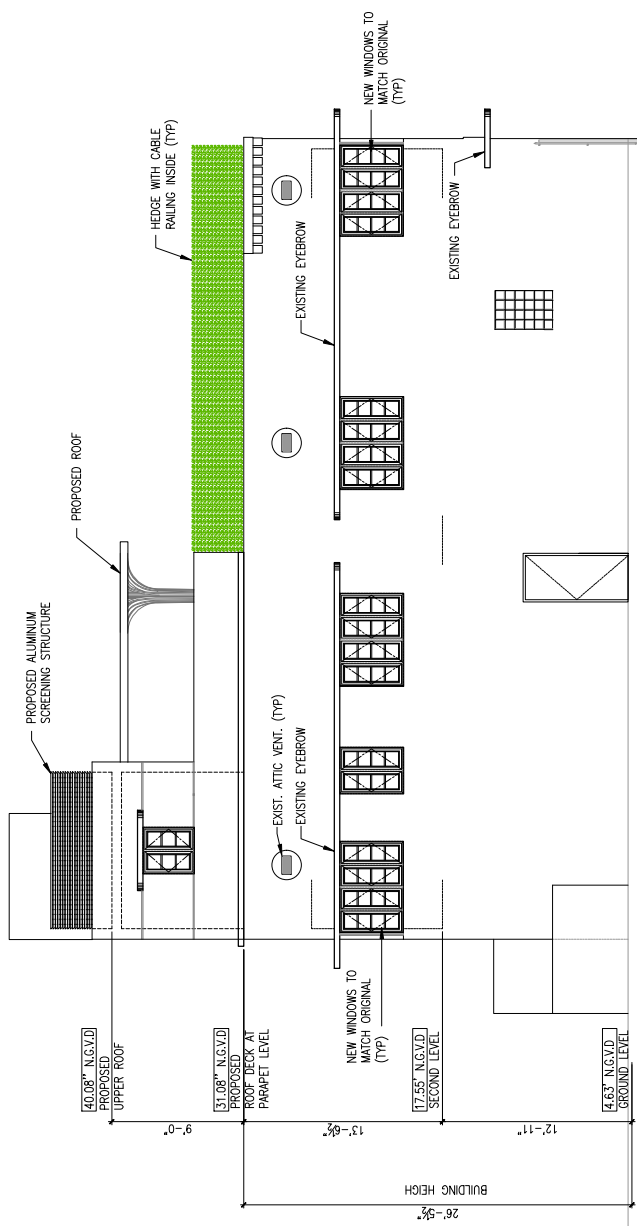

PROPOSED NORTH ELEVATION  
Scale: 1/4" = 1'-0"

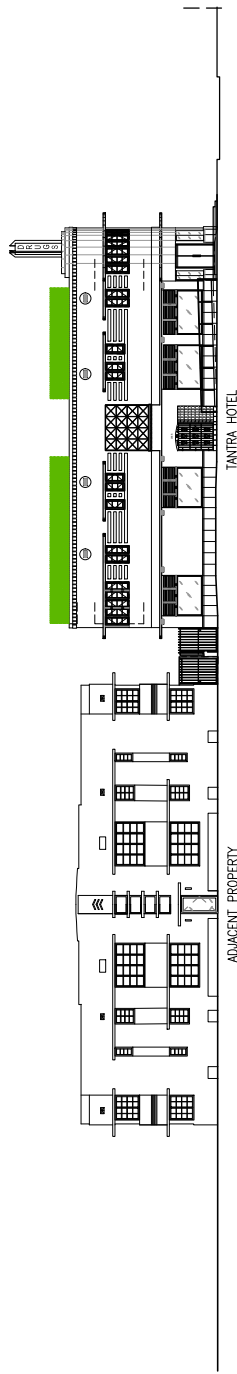


PROPOSED CONTEXTUAL  
WEST ELEVATION  
SCALE: 3/32" = 1'-0"

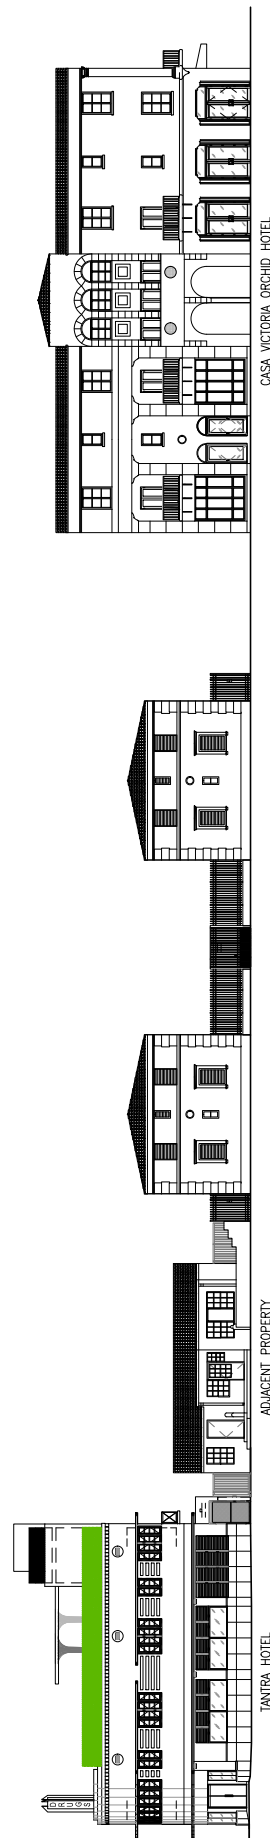

PROPOSED CONTEXTUAL  
SOUTH ELEVATION  
SCALE: 3/32" = 1'-0"

These drawings and copies thereof furnished by the architect are the property of the architect and are to be used only for the project and site shown on the drawings. If this work is to be used for any other project, the architect must be notified in writing. The architect shall not be responsible for any errors or omissions in these drawings or for any consequences that may result therefrom.

NEW ROOF TOP ADDITION, RESTAURANT & HOTEL FOR:  
**1445 Pennsylvania Ave. LLC**  
1445 PENNSYLVANIA AVE.  
MIAMI BEACH, FL 33139

  
**CHARLES H. BENSON**  
architect planner interiors  
280-98th STREET SUITE 210, SURFSIDE, FLORIDA 33154  
305-981-4648  
ARCHITECTURE LICENCE # ARI14022 NCARB CERTIFICATE # 451188

DRAWN BY  
Lilou R. Pdez C.  
SCALE  
AS SHOWN  
DATE  
9-7-2021

PROJECT NUMBER  
**22109**

**A-10**  
of  
**15**





A-11  
of  
15

PROJECT NUMBER  
**22109**


DRAWN BY  
Lilian R. Pdez C.  
SCALE  
AS SHOWN  
DATE  
9-7-2021

CHARLES H. BENSON  
Architect  
planner interiors  
290-98th STREET SUITE 110, SURFBO, FLORIDA 33154  
ARCHITECTURE LICENCE # AR14022 NCARB CERTIFICATE # 451.88  
305-981-8648



NEW ROOF TOP ADDITION, RESTAURANT & HOTEL FOR:  
**1445 Pennsylvania Ave. LLC**  
1445 PENNSYLVANIA AVE.  
MIAMI BEACH, FL 33139

These drawings and copies thereof furnished by the architect are the property of the architect and are not to be used for any other project without the written consent of the architect. If this drawing or any part hereof is used for any other project without the written consent of the architect, the user shall be deemed to be in violation of the architect's professional obligations.

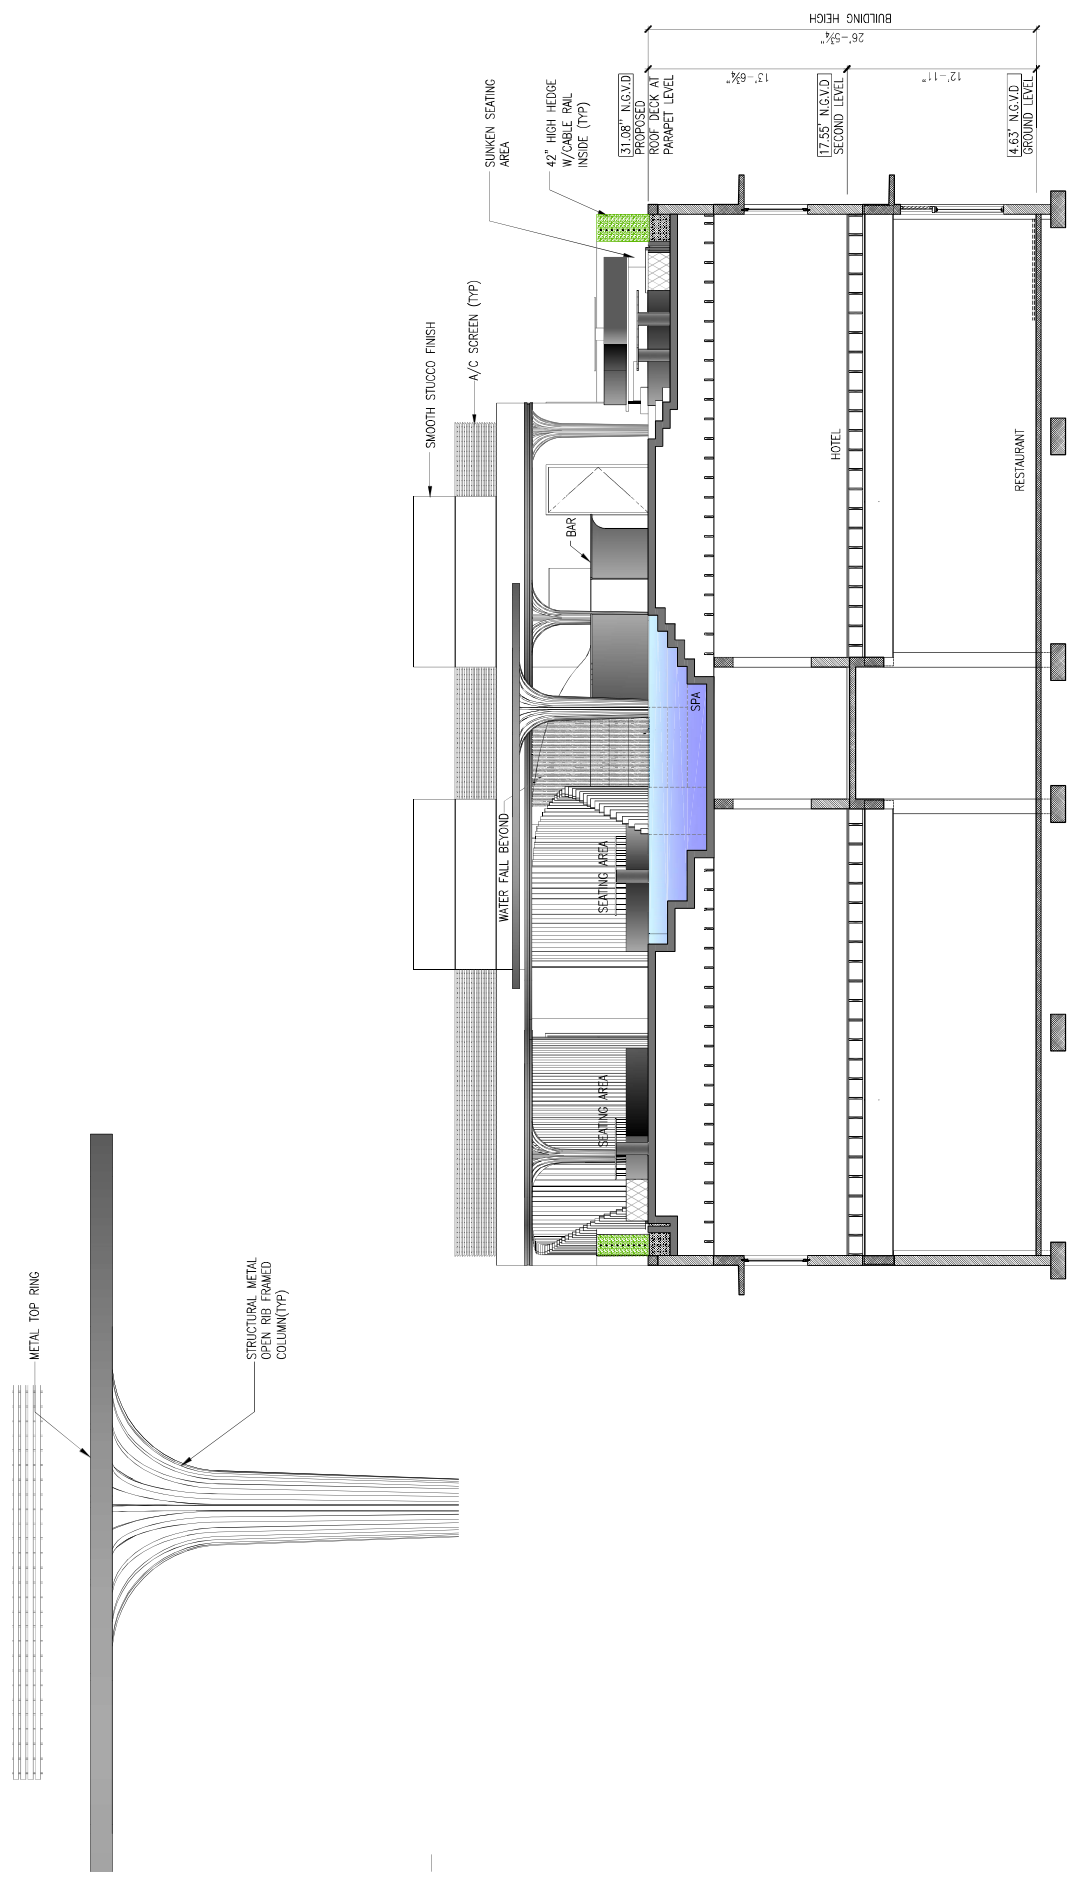

PROPOSED SECTION  
SCALE: 1/4" = 1'-0"



A-12  
of  
15

PROJECT NUMBER  
**22109**


DRAWN BY  
Lilian R. Pdez C.  
SCALE  
AS SHOWN  
DATE  
9-7-2021

**CHARLES H. BENSON**  
Architect Planner Interiors  
290-96TH STREET SUITE 110, SURFBOE, FLORIDA 33154  
ARCHITECTURE LICENCE # ARI14022 NCARB CERTIFICATE # 452188



NEW ROOF TOP ADDITION, RESTAURANT & HOTEL FOR:  
**1445 Pennsylvania Ave. LLC**  
1445 PENNSYLVANIA AVE.  
MIAMI BEACH, FL 33139


These drawings and copies thereof furnished by the architect are the property of the architect and shall remain his property. No part of these drawings shall be reproduced, stored in a retrieval system, or transmitted in any form or by any means, electronic, mechanical, photocopying, recording, or by any information storage and retrieval system, without the prior written consent of the architect. The architect shall not be responsible for any errors or omissions in these drawings or for any consequences arising therefrom. The architect shall not be responsible for any delays or interruptions in the construction of the project caused by the owner or any other party. The architect shall not be responsible for any delays or interruptions in the construction of the project caused by the owner or any other party.

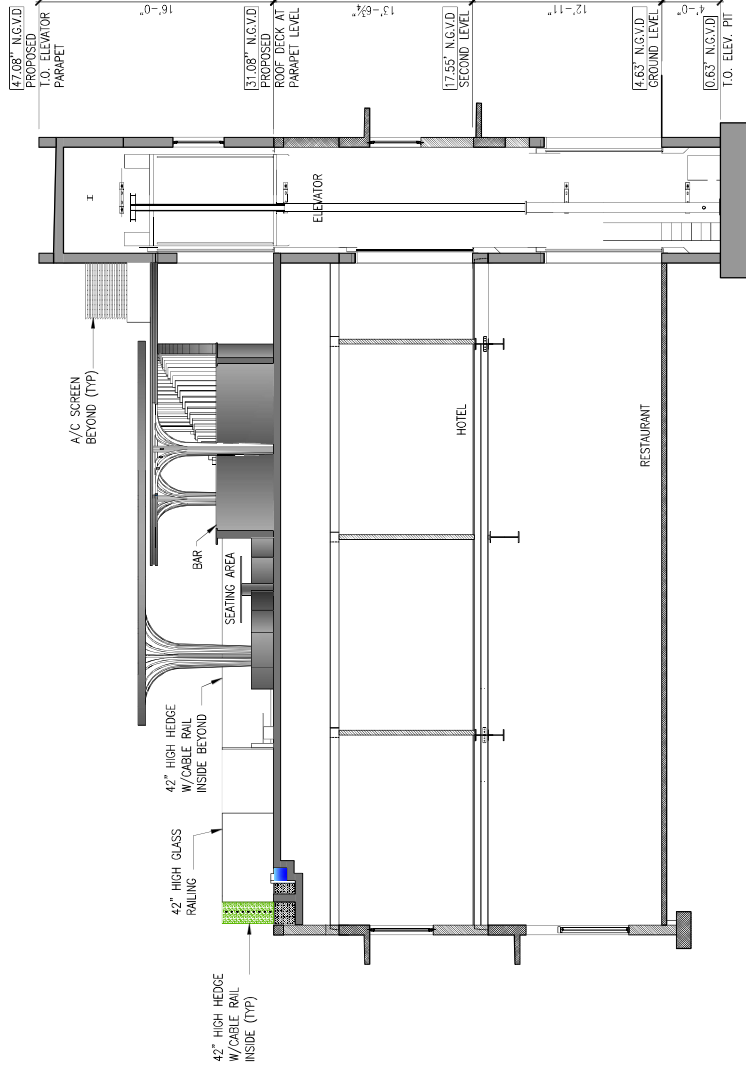

PROPOSED SECTION  
SCALE: 1/4" = 1'-0"



PROPOSED EAST ELEVATION

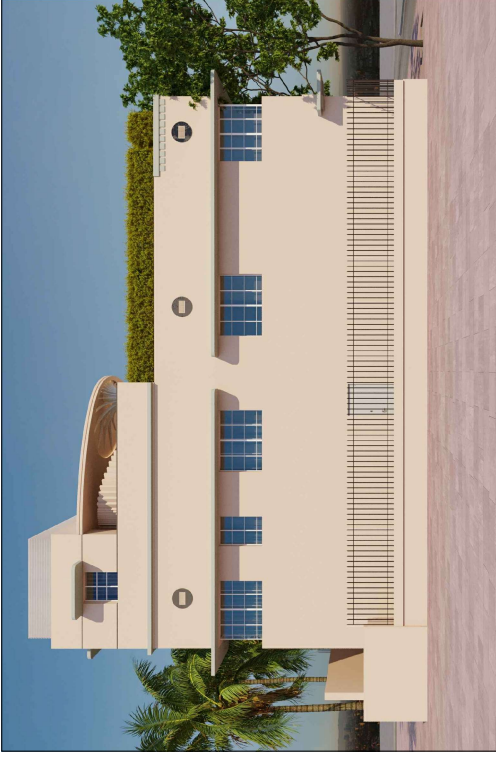

PROPOSED NORTH ELEVATION



PROPOSED SOUTH ELEVATION



PROPOSED WEST ELEVATION

These drawings and copies thereof furnished by the architect on the above project are for the use of the client only. It is not to be used for any other purpose without the written consent of the architect. The architect shall not be responsible for any errors or omissions in these drawings or for any consequences that may result therefrom.

NEW ROOF TOP ADDITION, RESTAURANT & HOTEL FOR:  
**1445 Pennsylvania Ave. LLC**  
 1445 PENNSYLVANIA AVE. MIAMI BEACH, FL 33139



**CHARLES H. BENSON**  
 architect planner interiors  
 260-96TH STREET SUITE 210, SURFBEACH, FLORIDA 33154 305-981-4648  
 ARCHITECTURE LICENCE # AR14022 NCARB CERTIFICATE # 451.88



DRAWN BY  
 Lilian R. Perez C.  
 SCALE  
 AS SHOWN  
 DATE  
 9-7-2021

PROJECT NUMBER  
**22109**

**A-13**  
 of  
**15**





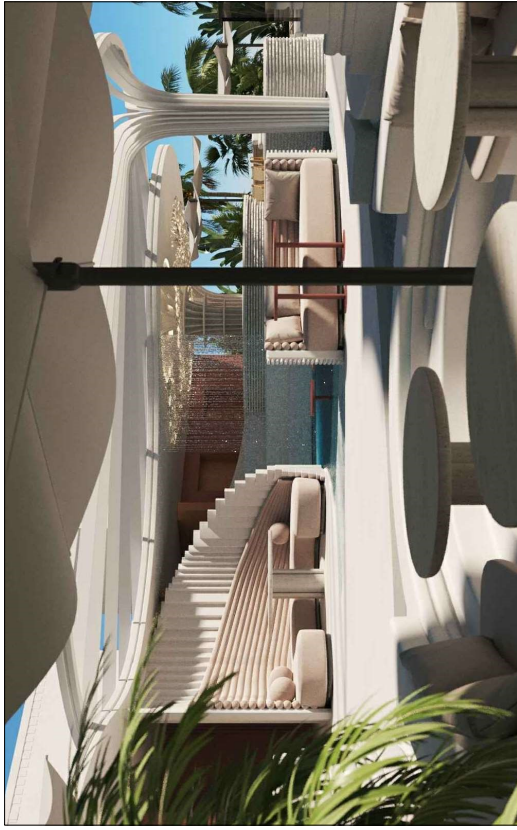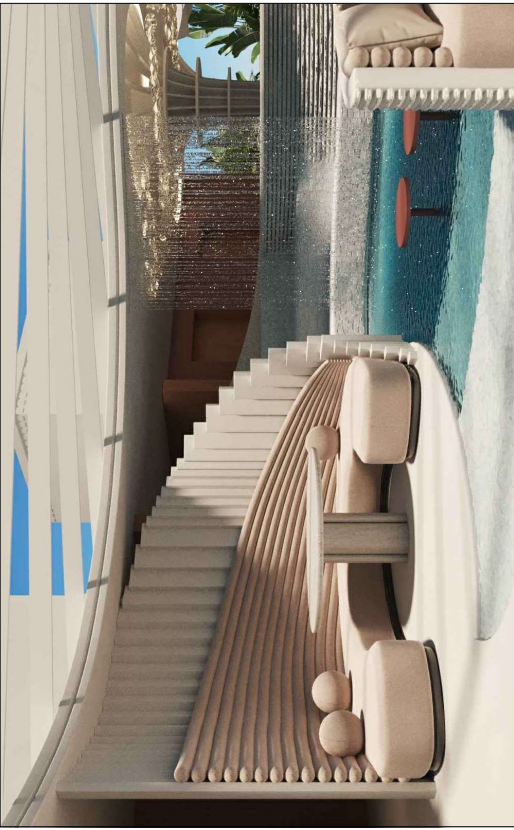

ROOF TOP PERSPECTIVE

These drawings and copies thereof furnished by the architect are the property of the architect and shall remain the property of the architect. No part of these drawings may be reproduced, stored in a retrieval system, or transmitted in any form or by any means, electronic, mechanical, photocopying, recording, or by any information storage and retrieval system, without the prior written permission of the architect.

NEW ROOF TOP ADDITION, RESTAURANT & HOTEL FOR:  
**1445 Pennsylvania Ave. LLC**  
 MIAMI BEACH, FL 33139  
 1445 PENNSYLVANIA AVE.



**CHARLES H. BENSON**  
 architect planner interiors  
 280-98th STREET SUITE 210, SURFSIDE, FLORIDA 33154  
 305-981-4648  
 ARCHITECTURE LICENCE # ARI14032 NCARB CERTIFICATE # 451188

DRAWN BY  
 Lilian R. Perez C.  
 SCALE  
 AS SHOWN  
 DATE  
 9-7-2021

PROJECT NUMBER  
**22109**

A-14  
 of  
 15





ROOF TOP  
ELEVATION/SECTION

These drawings and copies thereof furnished by the architect are the property of the architect and are not to be used for any other purpose without the written consent of the architect. If this work is to be used for any other purpose, the architect shall be notified in writing and the architect shall be responsible for obtaining the necessary permission from the appropriate authorities.

NEW ROOF TOP ADDITION, RESTAURANT & HOTEL FOR:  
**1445 Pennsylvania Ave. LLC**  
 1445 PENNSYLVANIA AVE. MIAMI BEACH, FL 33139



**CHARLES H. BENSON**  
 architect planner interiors  
 280-98th STREET SUITE 210, SURFSIDE, FLORIDA 33154  
 ARCHITECTURE LICENCE # ARI14022 NCARB CERTIFICATE # 451.88

DRAWN BY  
Liljon R. Perez C.

SCALE  
AS SHOWN

DATE  
9-7-2021

PROJECT NUMBER  
**22109**

**A-15**  
of  
**15**

