

EXISTING FIRST FLOOR / SITE PLAN


SCALE: 1/32"=1'-0"

REVISIONS:	DATE:

Professional Engineer  
 State of Florida  
 License No. 12345  
 2101 Normandy Dr. Miami Beach, FL 33141  
 www.abc-engineering.com

PROJECT NAME: PROPOSED WALL A/C UNIT REPLACEMENT  
 ADDRESS: 2101 NORMANDY DR. MIAMI BEACH, FL 33141

SHEET:	SEAL:
A-1	
OF:	15

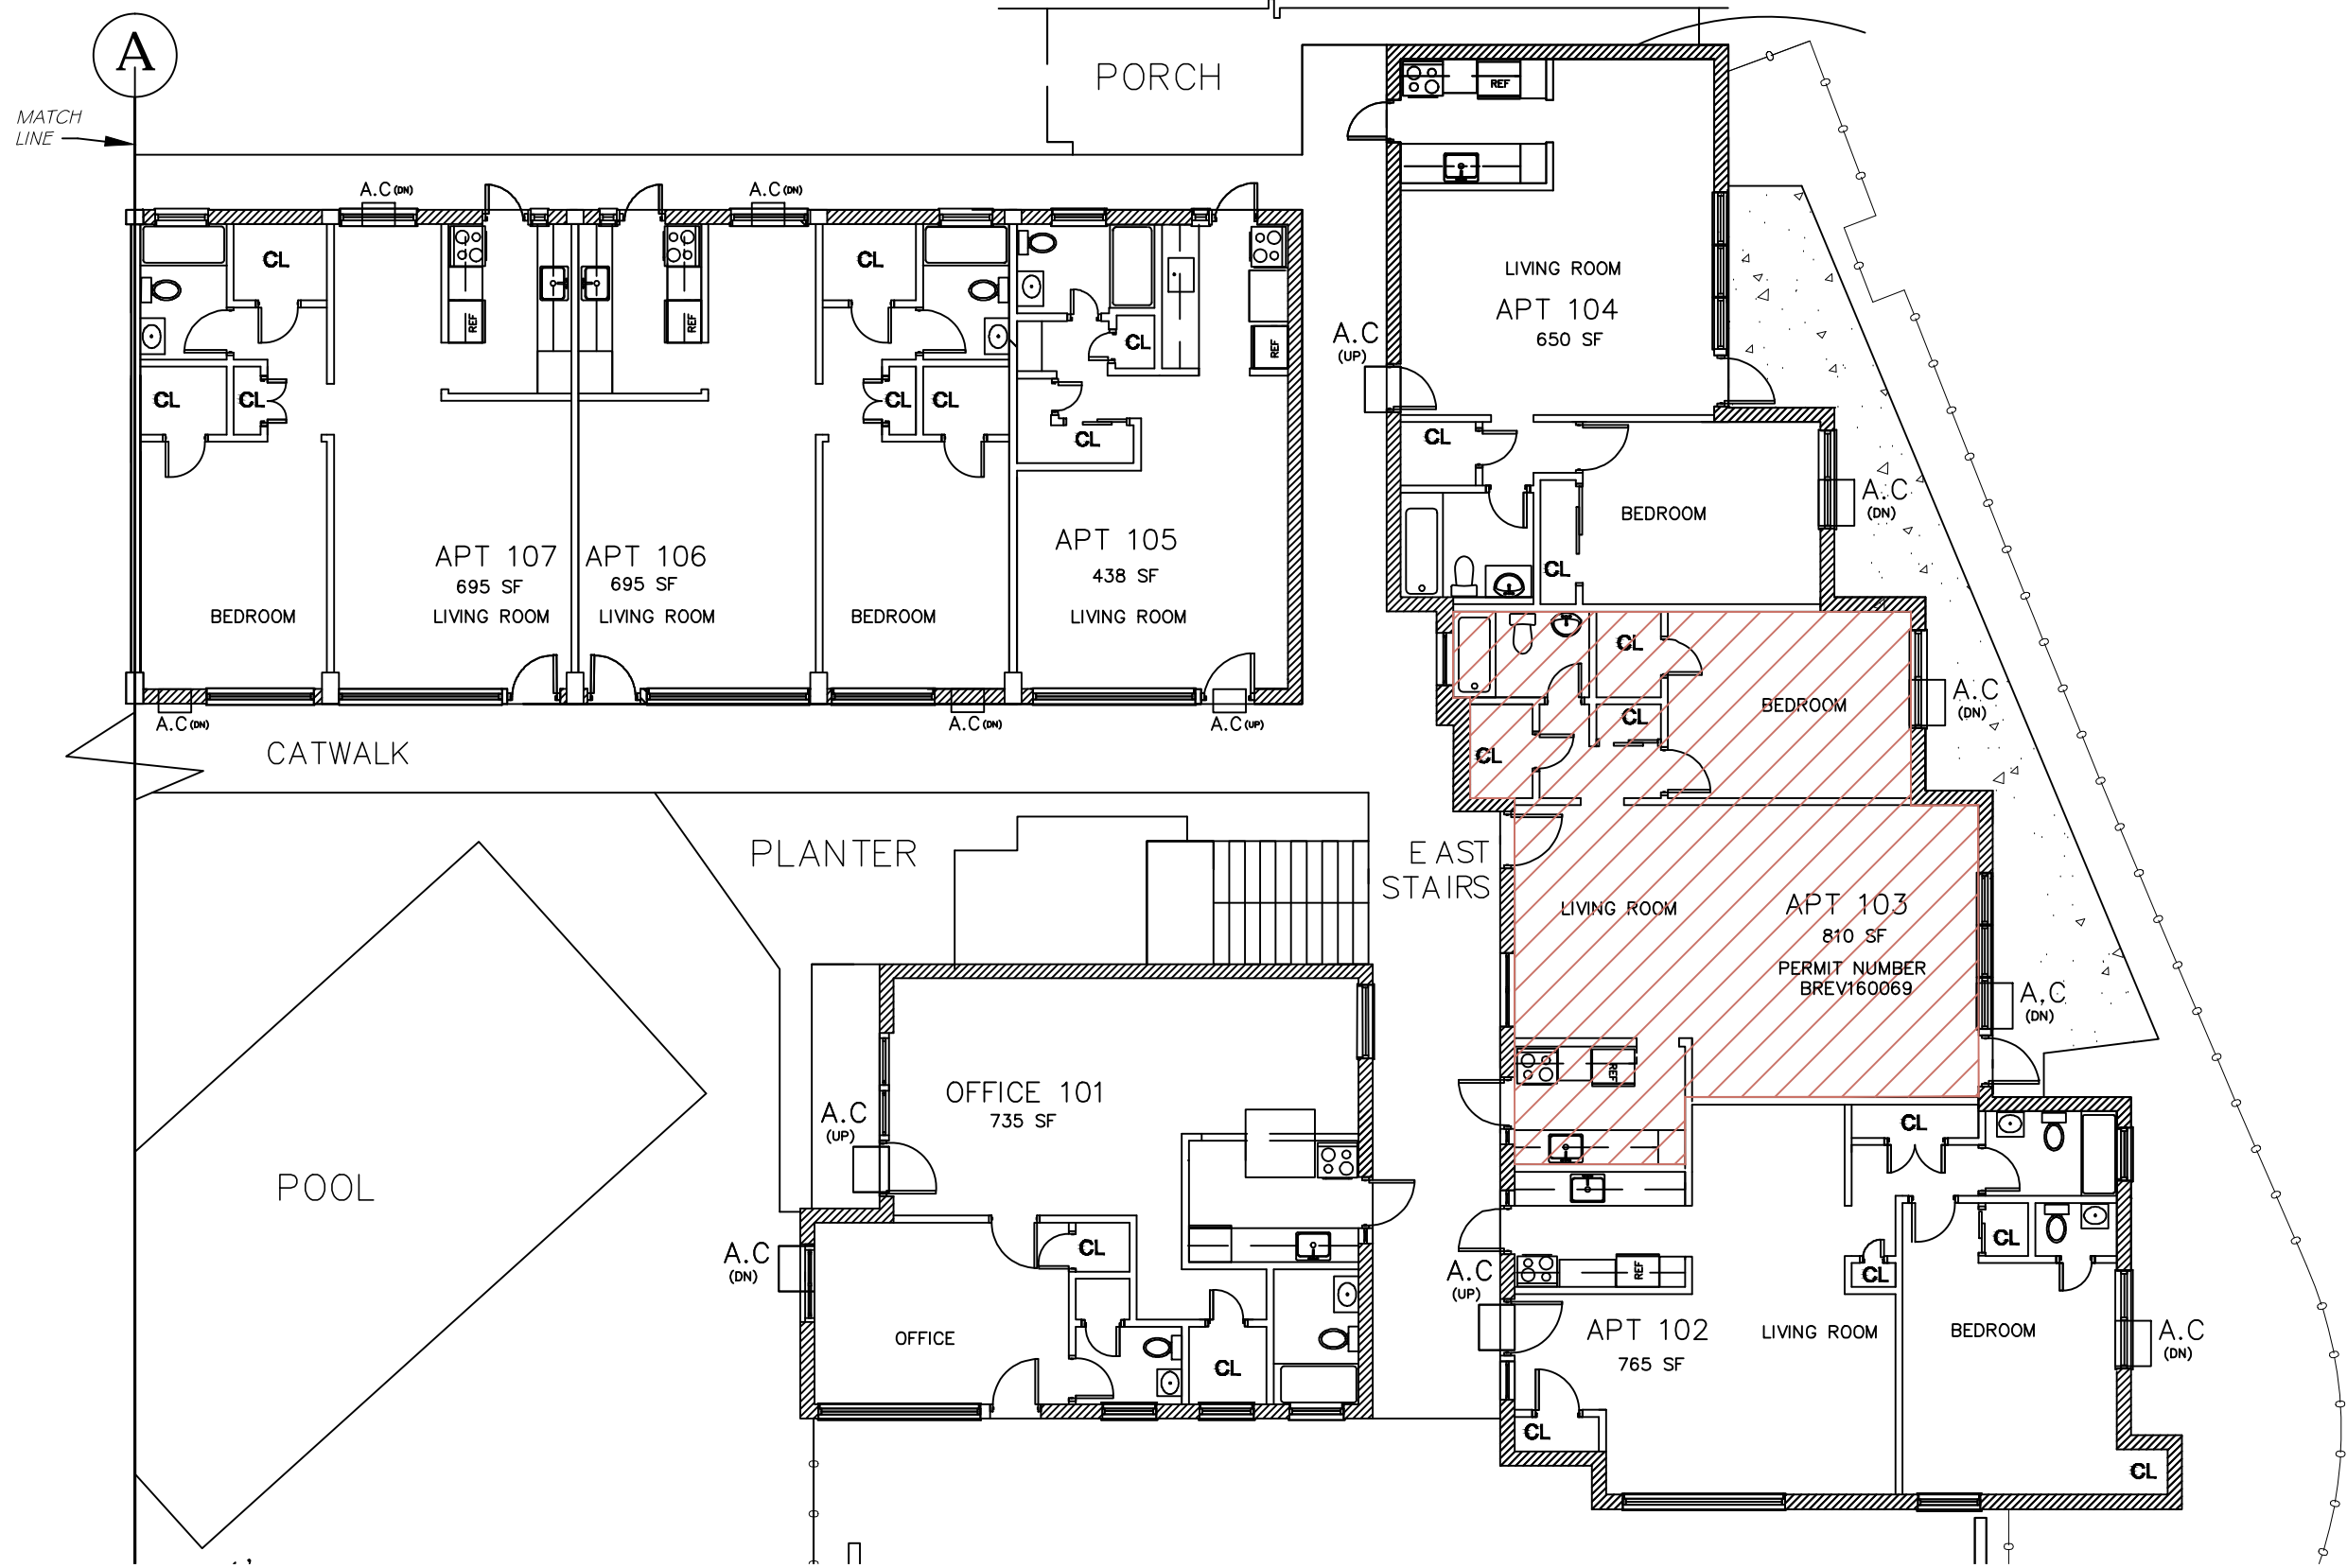

FIRST FLOOR PLAN - EAST SIDE


SCALE: 3/32"=1'-0"

REVISIONS:  
DATE:

Professional Engineer Seal  
 State of Florida  
 License No. 12345  
 Date: 12/15/2023

PROJECT NAME: PROPOSED WALL A/C UNIT REPLACEMENT  
 ADDRESS: 2101 NORMANDY DR. MIAMI BEACH, FL 33141

SHEET:  
 SEAL:  
 A-2  
 OF: 15

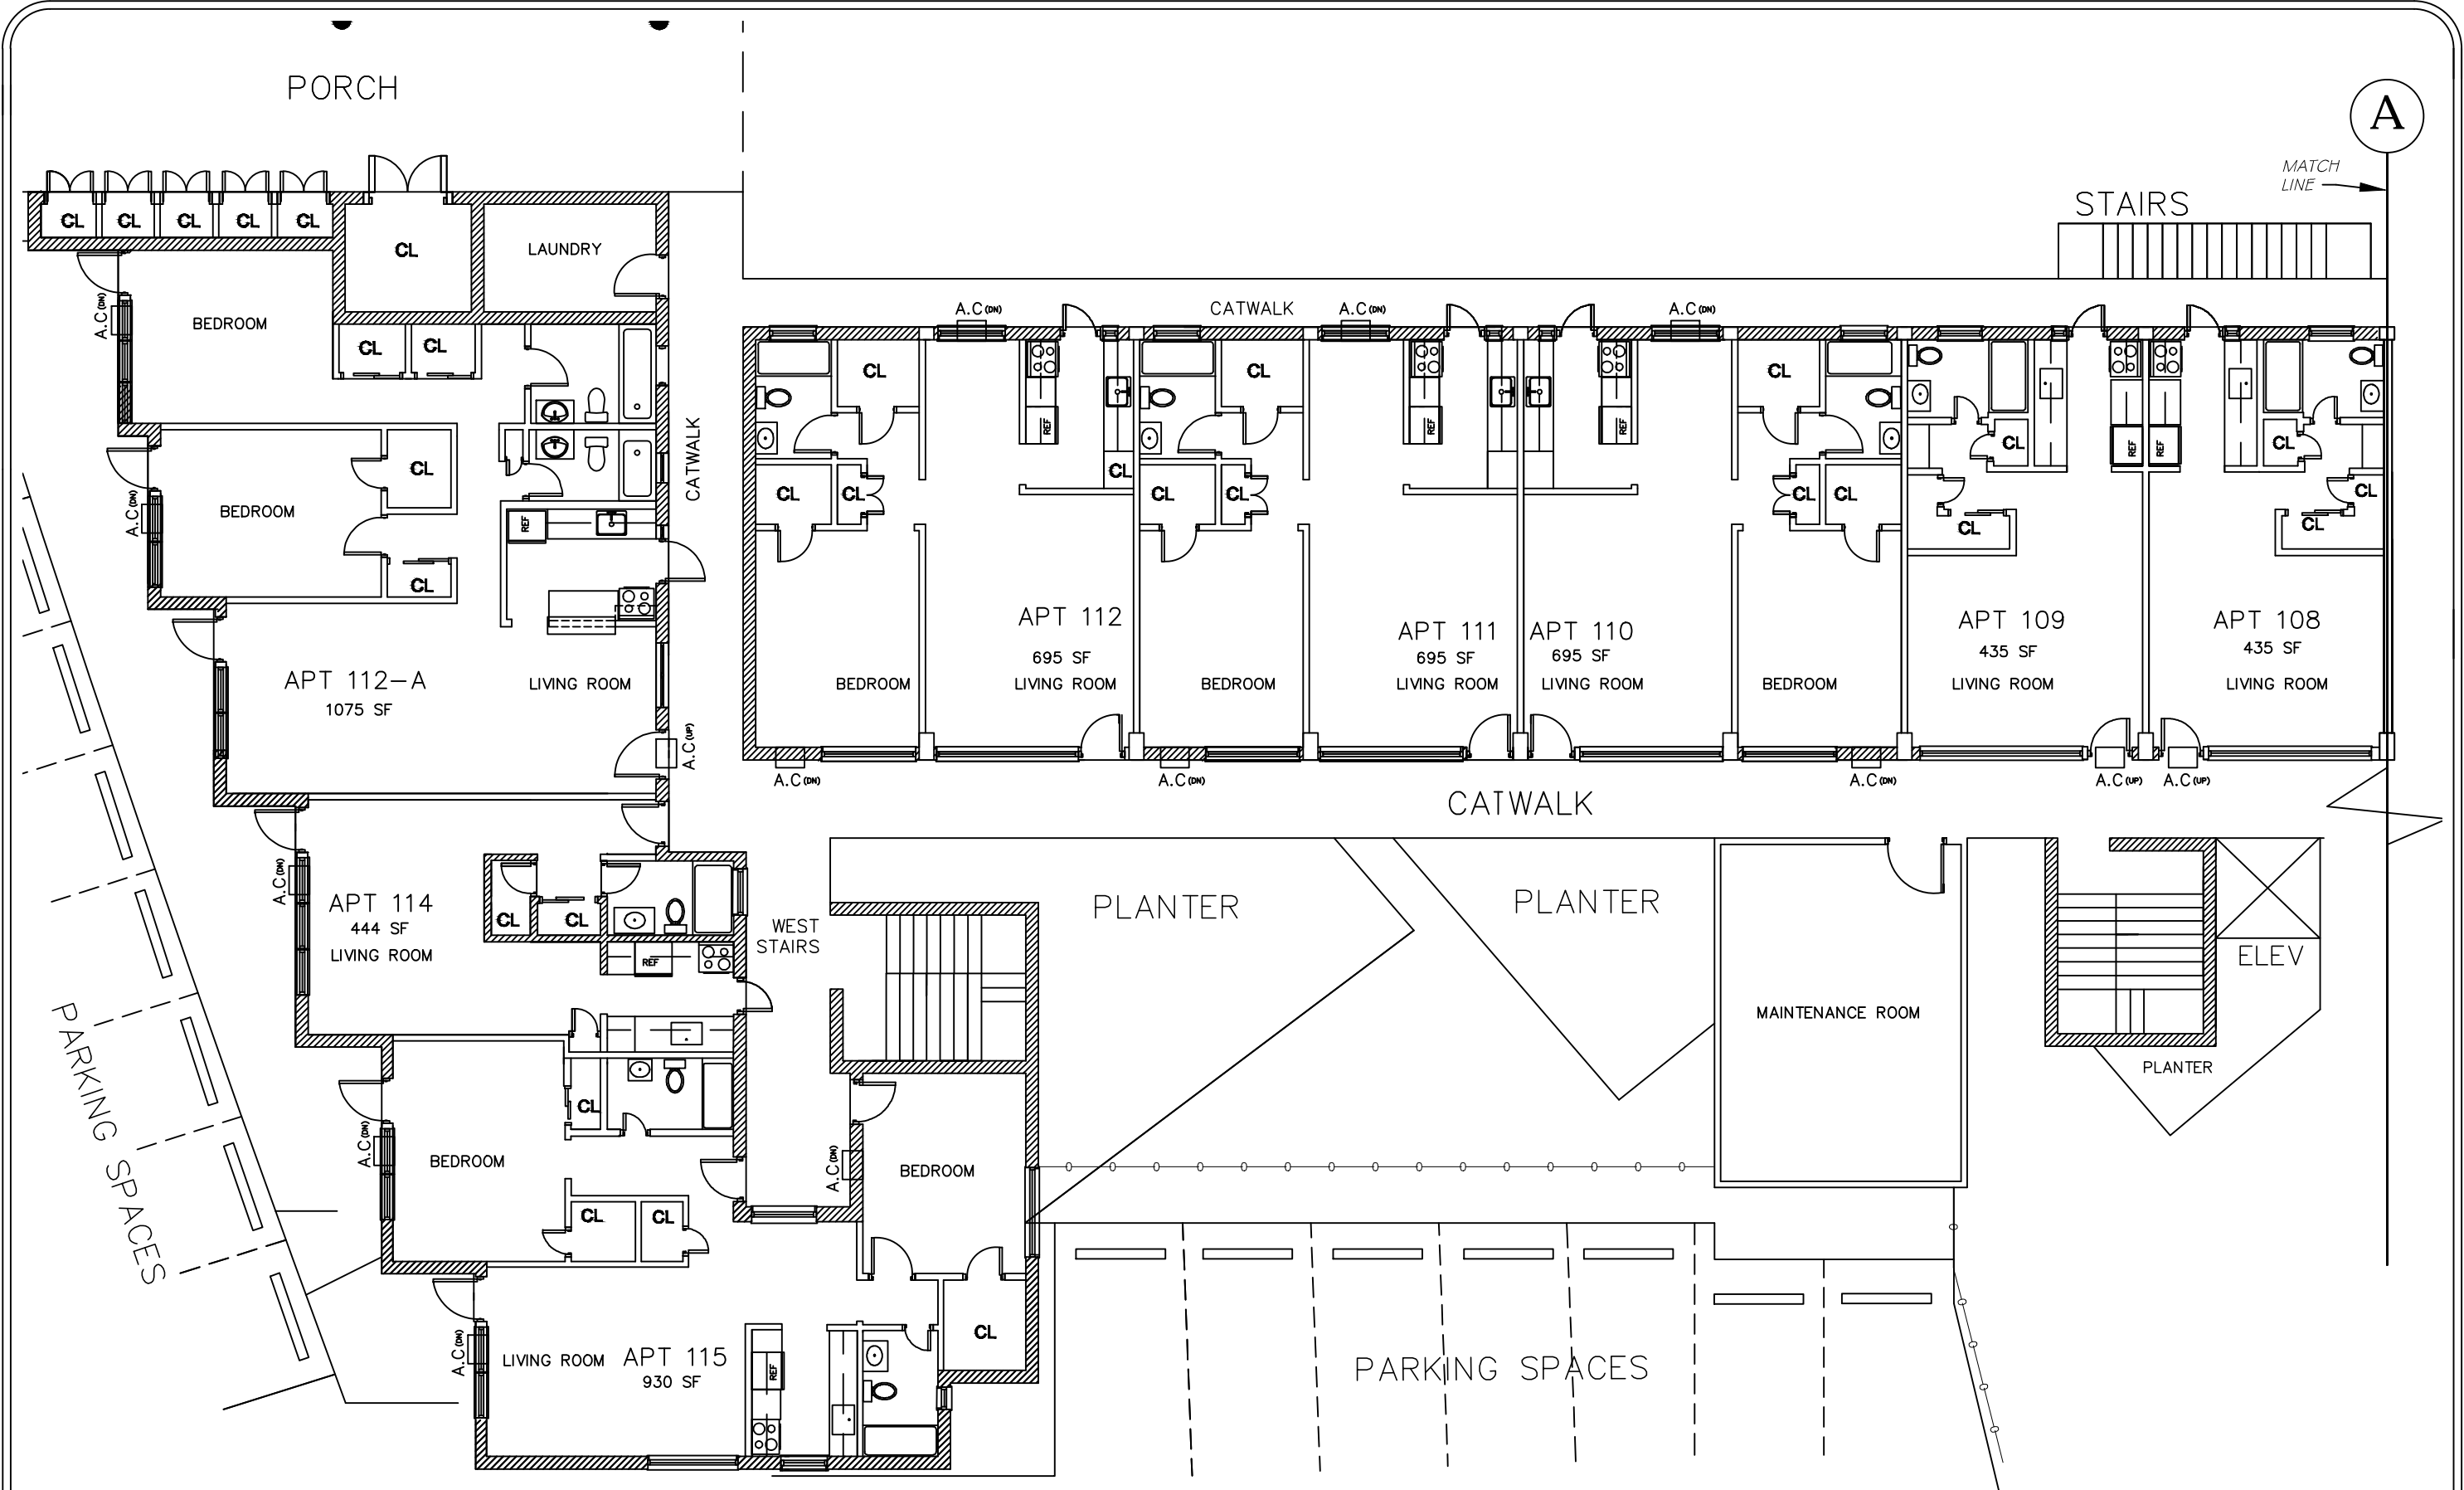


FIRST FLOOR PLAN - WEST SIDE

SCALE: 3/32"=1'-0"

REVISIONS:	DATE:

PROJECT NAME: PROPOSED WALL A/C UNIT REPLACEMENT  
 ADDRESS: 2101 NORMANDY DR. MIAMI BEACH, FL 33141

SHEET: A-3  
 OF: 15

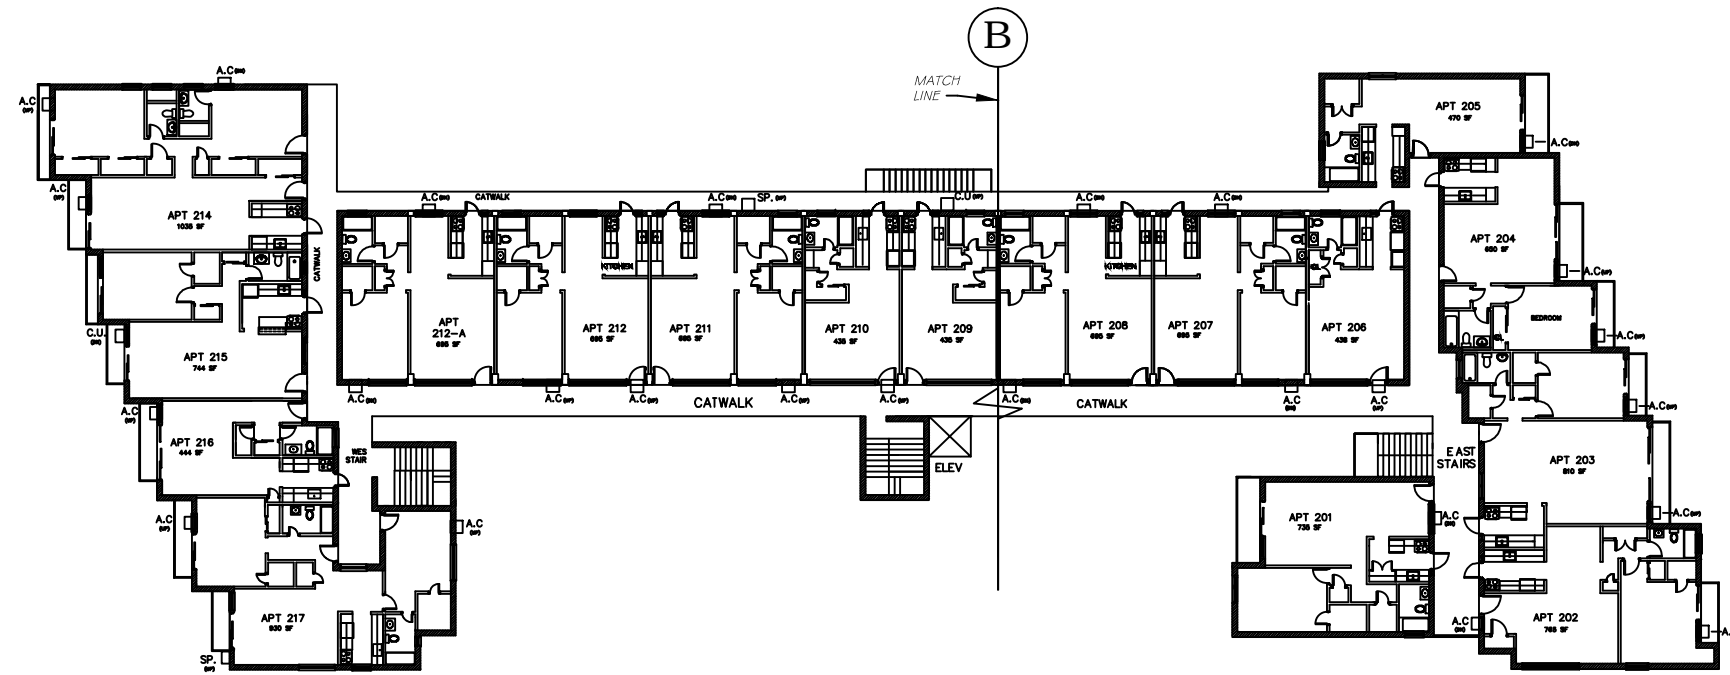


EXISTING SECOND FLOOR PLAN

SCALE: 1/32"=1'-0"

PROJECT NAME: PROPOSED WALL A/C UNIT REPLACEMENT  
 ADDRESS: 2101 NORMANDY DR. MIAMI BEACH, FL 33141


SEAL:  
 SHEET: A-4  
 OF: 15

REVISIONS:  
 DATE:

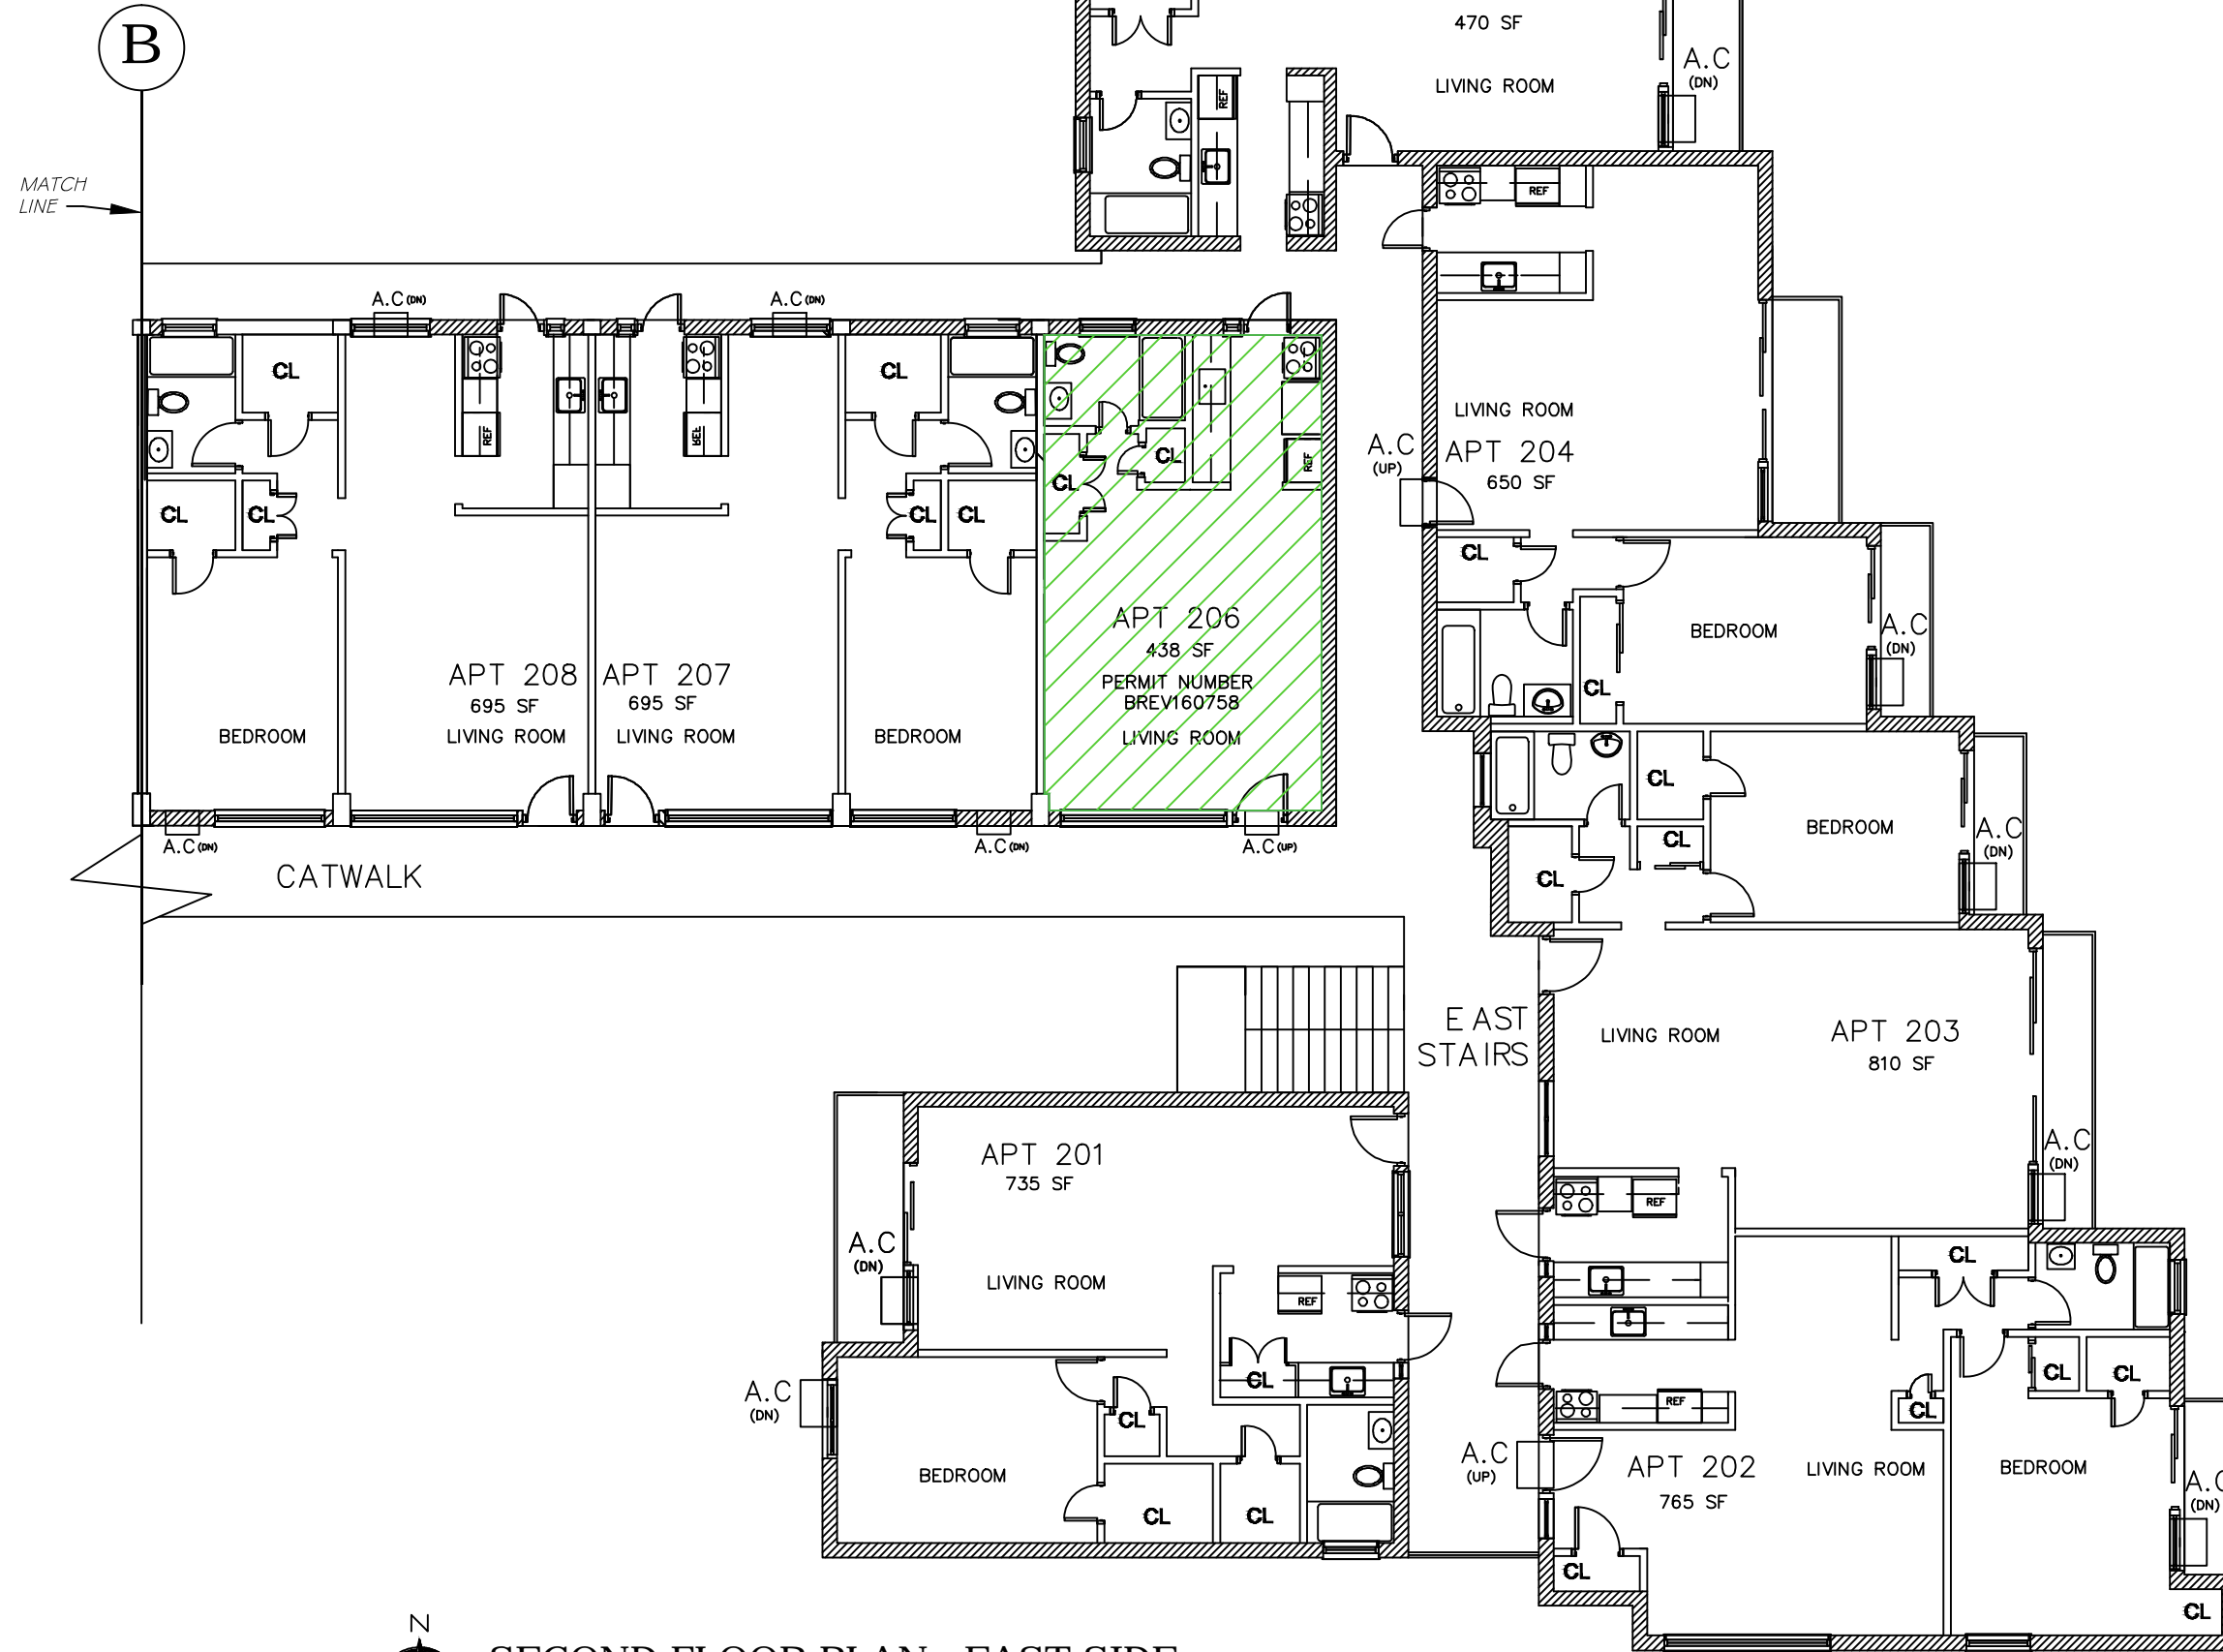

SECOND FLOOR PLAN - EAST SIDE

SCALE: 3/32" = 1'-0"

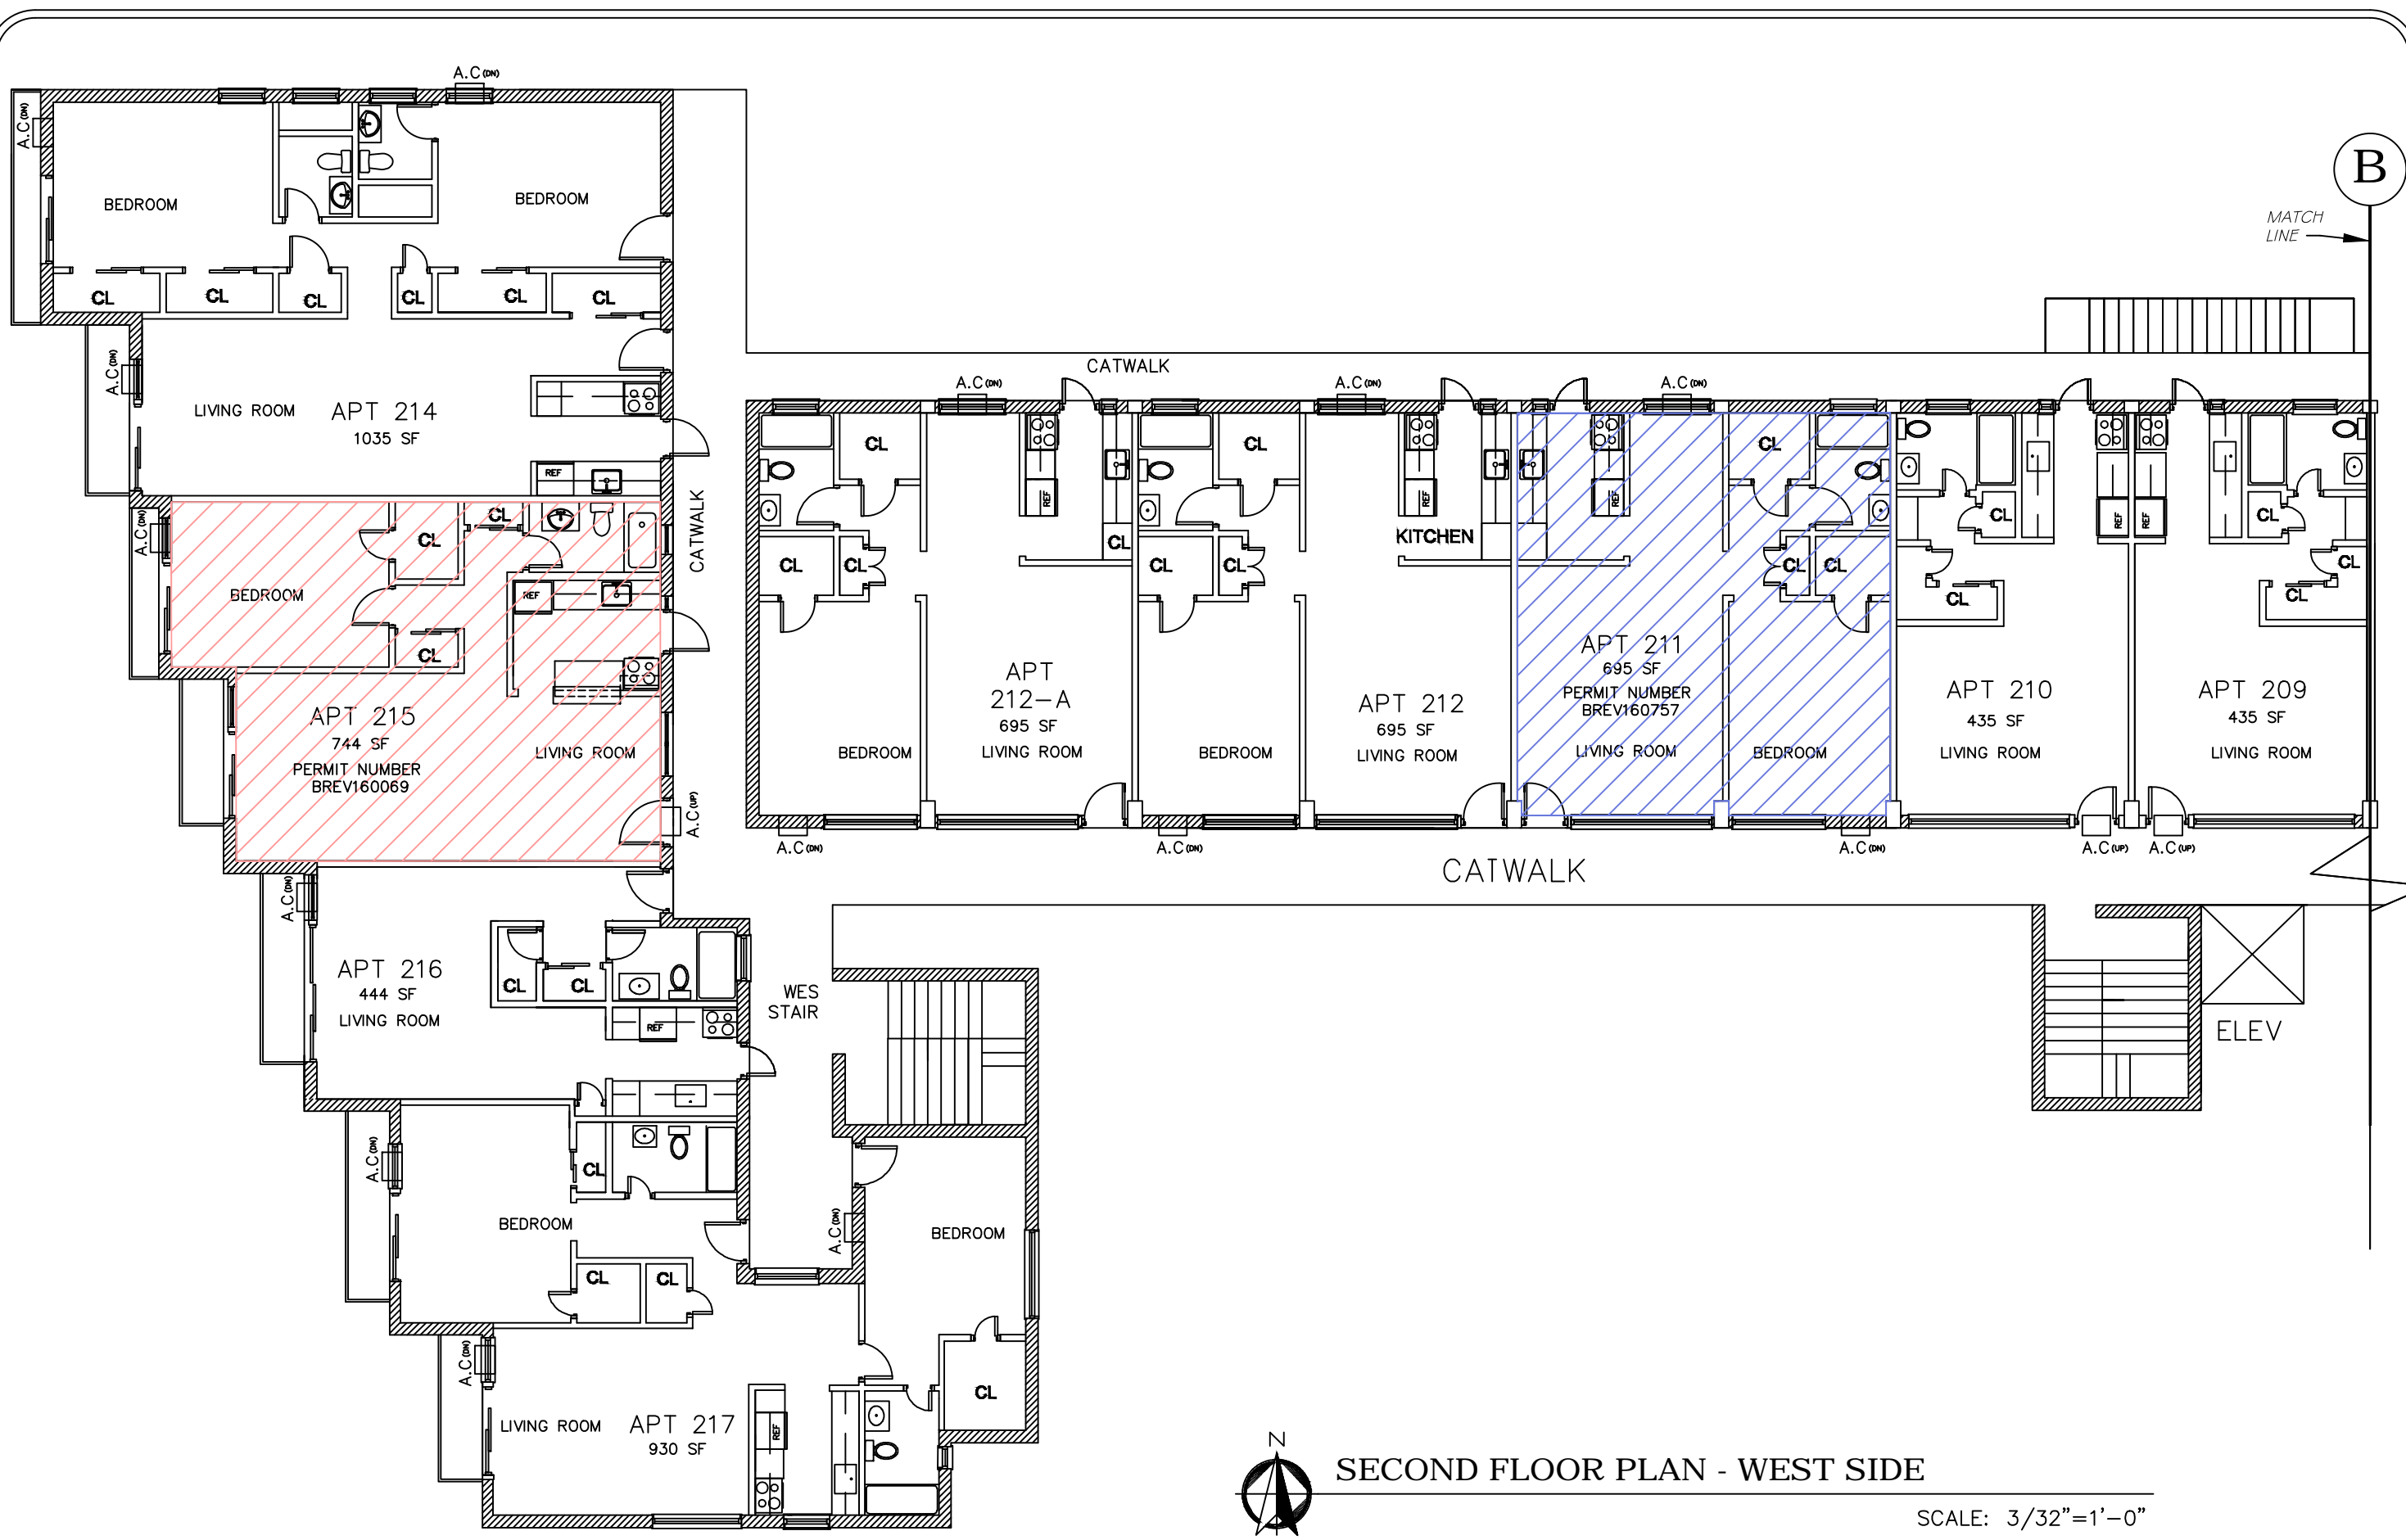

REVISIONS:	DATE:

PROJECT NAME: PROPOSED WALL A/C UNIT REPLACEMENT  
 ADDRESS: 2101 NORMANDY DR. MIAMI BEACH, FL 33141

SEAL:  
**A-6**  
 OF: 15



SECOND FLOOR PLAN - WEST SIDE

SCALE: 3/32"=1'-0"

B

MATCH LINE

ELEV

CATWALK

CATWALK

CATWALK

WES STAIR

APT 214  
1035 SF

APT 215  
744 SF  
PERMIT NUMBER  
BREV160069

APT 216  
444 SF  
LIVING ROOM

APT 217  
930 SF

APT 212-A  
695 SF  
LIVING ROOM

APT 212  
695 SF  
LIVING ROOM

APT 211  
695 SF  
PERMIT NUMBER  
BREV160757  
LIVING ROOM

APT 210  
435 SF  
LIVING ROOM

APT 209  
435 SF  
LIVING ROOM

BEDROOM

BEDROOM

BEDROOM

LIVING ROOM

BEDROOM

BEDROOM

BEDROOM

BEDROOM

BEDROOM

KITCHEN

LIVING ROOM

LIVING ROOM

LIVING ROOM

LIVING ROOM

LIVING ROOM

LIVING ROOM

LIVING ROOM

LIVING ROOM

LIVING ROOM

LIVING ROOM

CL

CL

CL

CL

CL

CL

CL

CL

CL

CL

CL

CL

CL

CL

CL

CL

CL

CL

CL

CL

CL

CL

CL

CL

CL

CL

CL

CL

CL

CL

CL

CL

CL

CL

CL

CL

CL

CL

CL

CL

CL

CL

CL

CL

CL

CL

CL

CL

CL

CL

CL

CL

CL

CL

CL

CL

CL

CL

CL

CL

CL

CL

CL

CL

CL

CL

CL

CL

CL

CL

CL

CL

CL

CL

CL

CL

CL

CL

CL

CL

CL

CL

CL

CL

CL

CL

CL

CL

CL

CL

CL

CL

CL

CL

CL

CL

CL

CL

CL

CL

CL

CL

CL

CL

CL

CL

CL

CL

CL

CL

CL

CL

CL

CL

CL

CL

CL

CL

CL

CL

CL

CL

CL

CL

CL

CL

CL

CL

CL

CL

CL

CL

CL

CL

CL

CL

CL

CL

CL

CL

CL

CL

CL

CL

CL

CL

CL

CL

CL

CL

CL

CL

CL

CL

CL

CL

CL

CL

CL

CL

CL

CL

CL

CL

CL

CL

CL

CL

CL

CL

CL

CL

CL

CL

CL

CL

CL

CL

CL

CL

CL

CL

CL

CL

CL

CL

CL

CL

CL

CL

A.C. (DN)

A.C. (DN)

A.C. (DN)

A.C. (DN)

A.C. (DN)

A.C. (DN)

A.C. (DN)

A.C. (DN)

A.C. (DN)

A.C. (DN)

A.C. (DN)

A.C. (DN)

A.C. (DN)


A.C. (UP)

A.C. (UP)

A.C. (UP)

A.C. (DN)



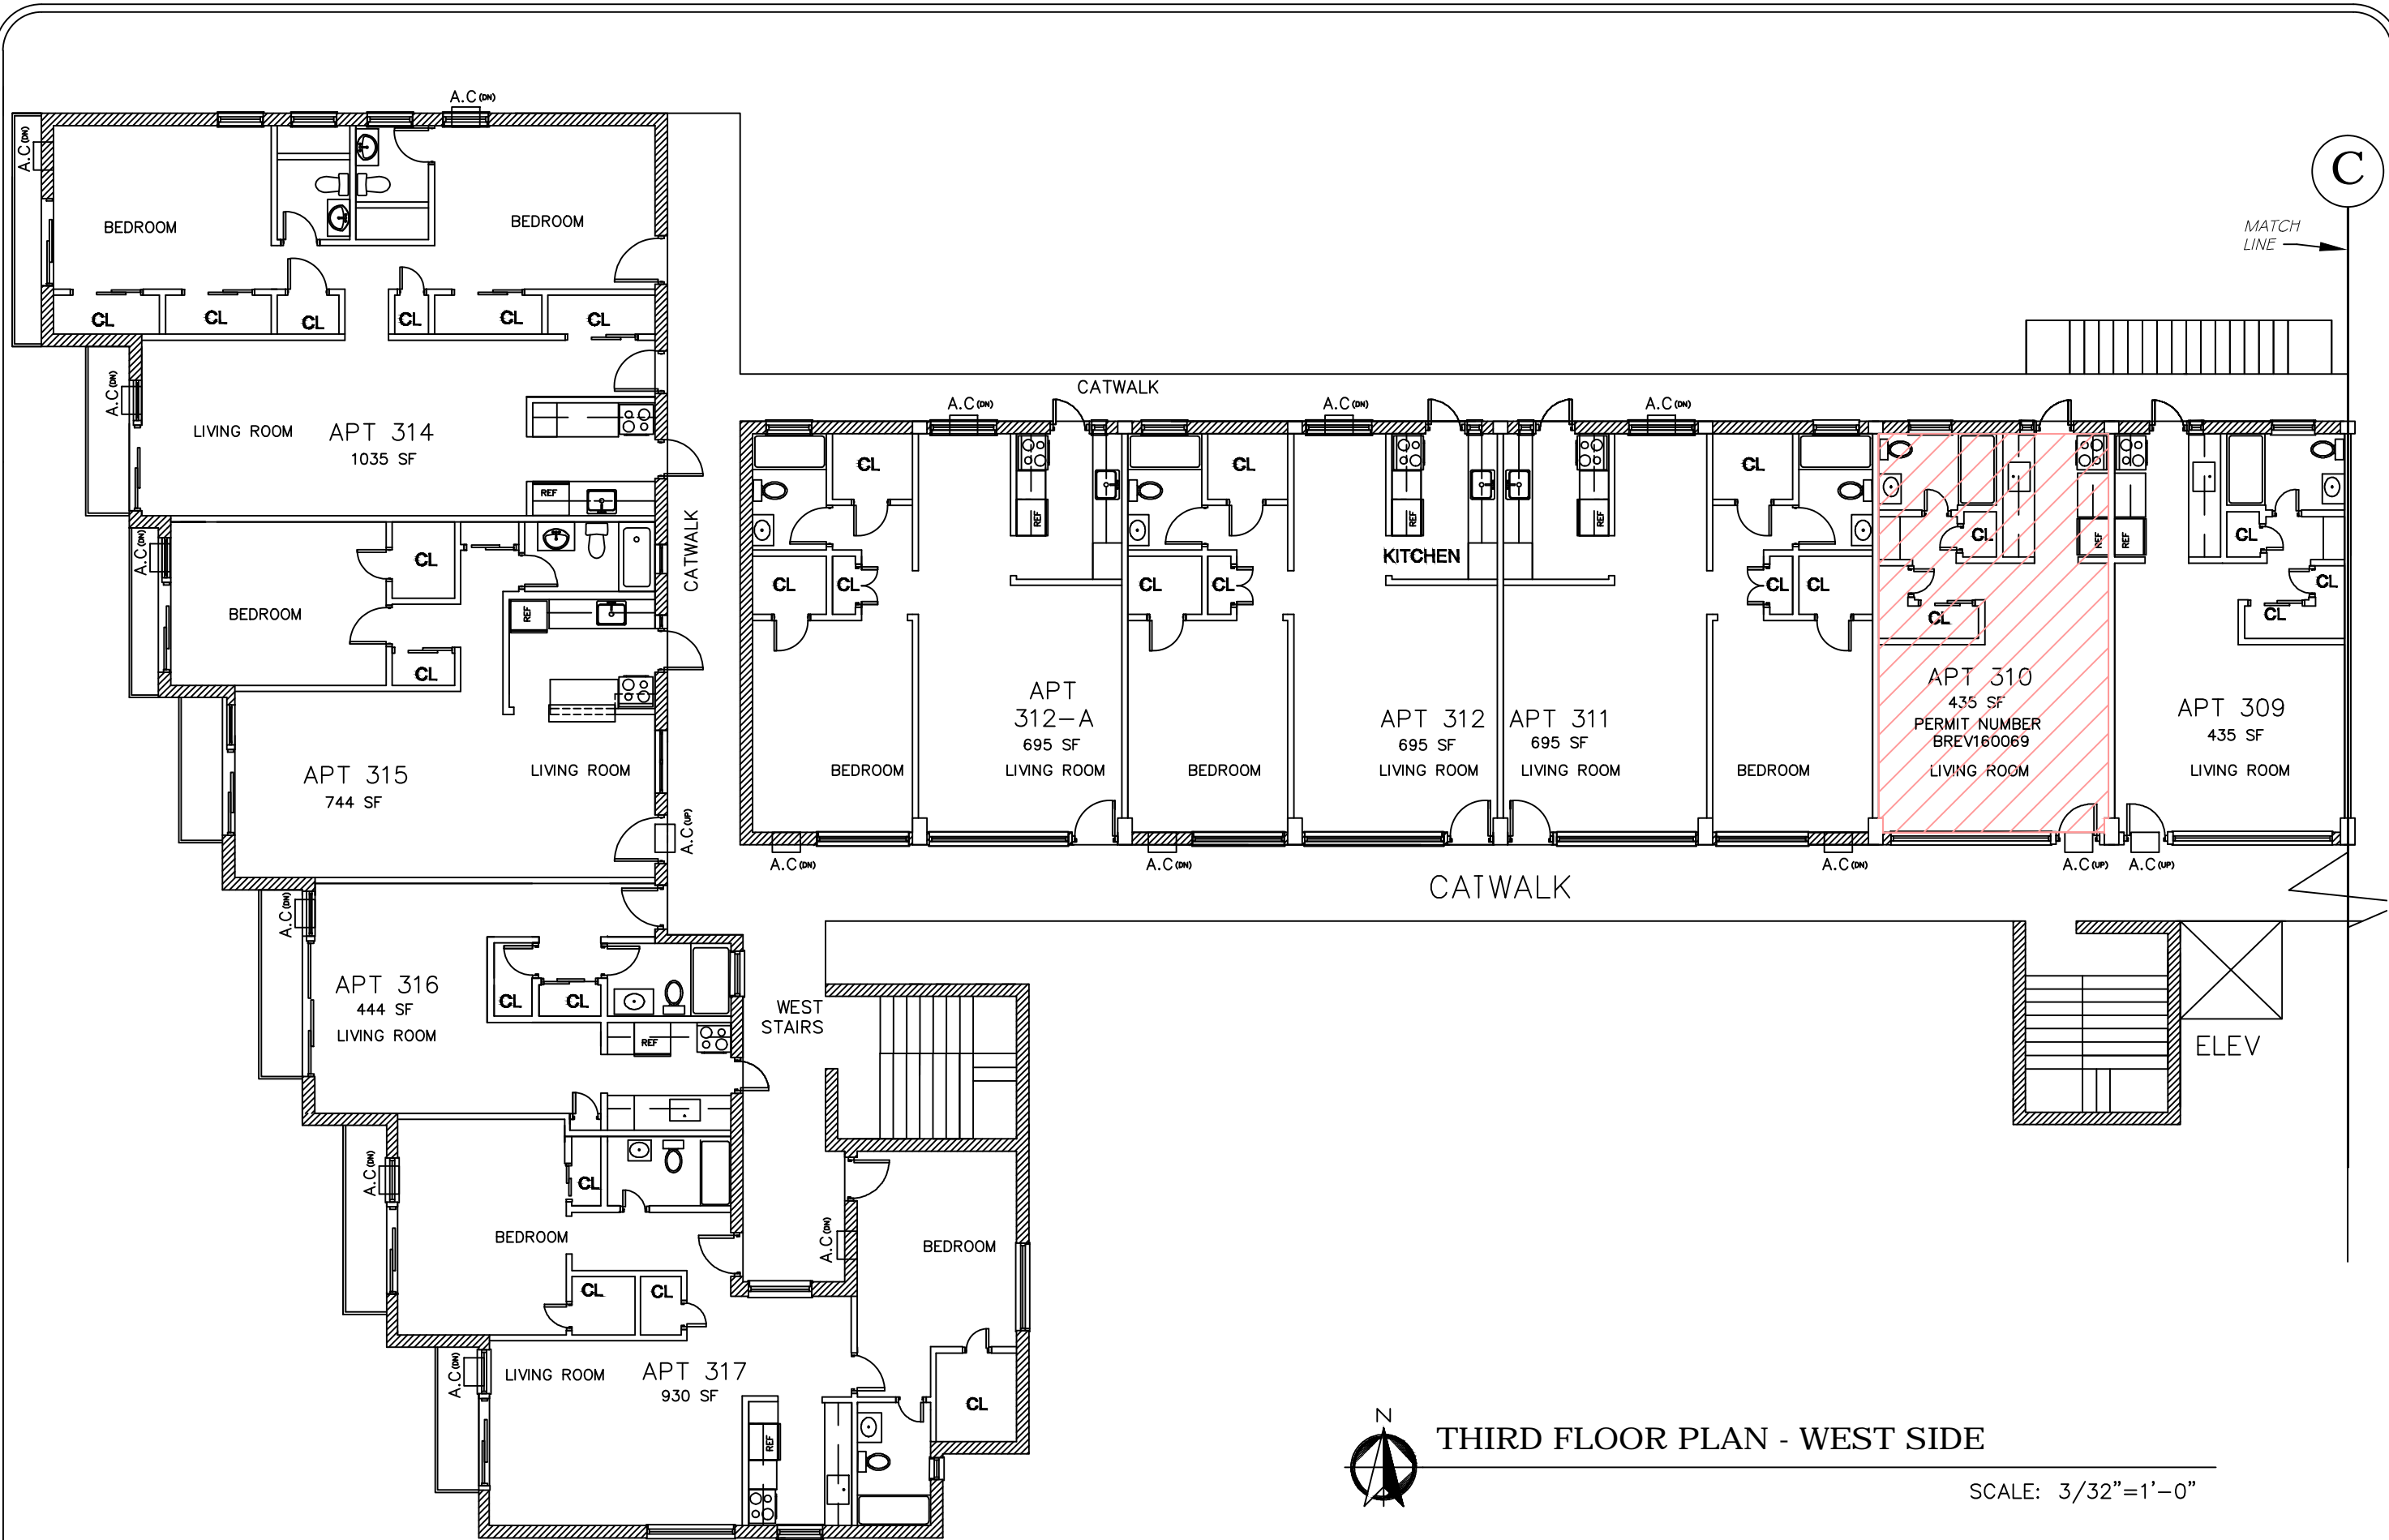

THIRD FLOOR PLAN - WEST SIDE

SCALE: 3/32"=1'-0"


REVISIONS:  
DATE:

Professional Engineer  
 State of Florida  
 License No. 12111  
 Date: 11/11/2011  
 Project: 2101 Normandy Dr. Miami Beach, FL 33141

PROJECT NAME: PROPOSED WALL A/C UNIT REPLACEMENT  
 ADDRESS: 2101 NORMANDY DR. MIAMI BEACH, FL 33141

SEAL:  
 SHEET: A-8  
 OF: 15



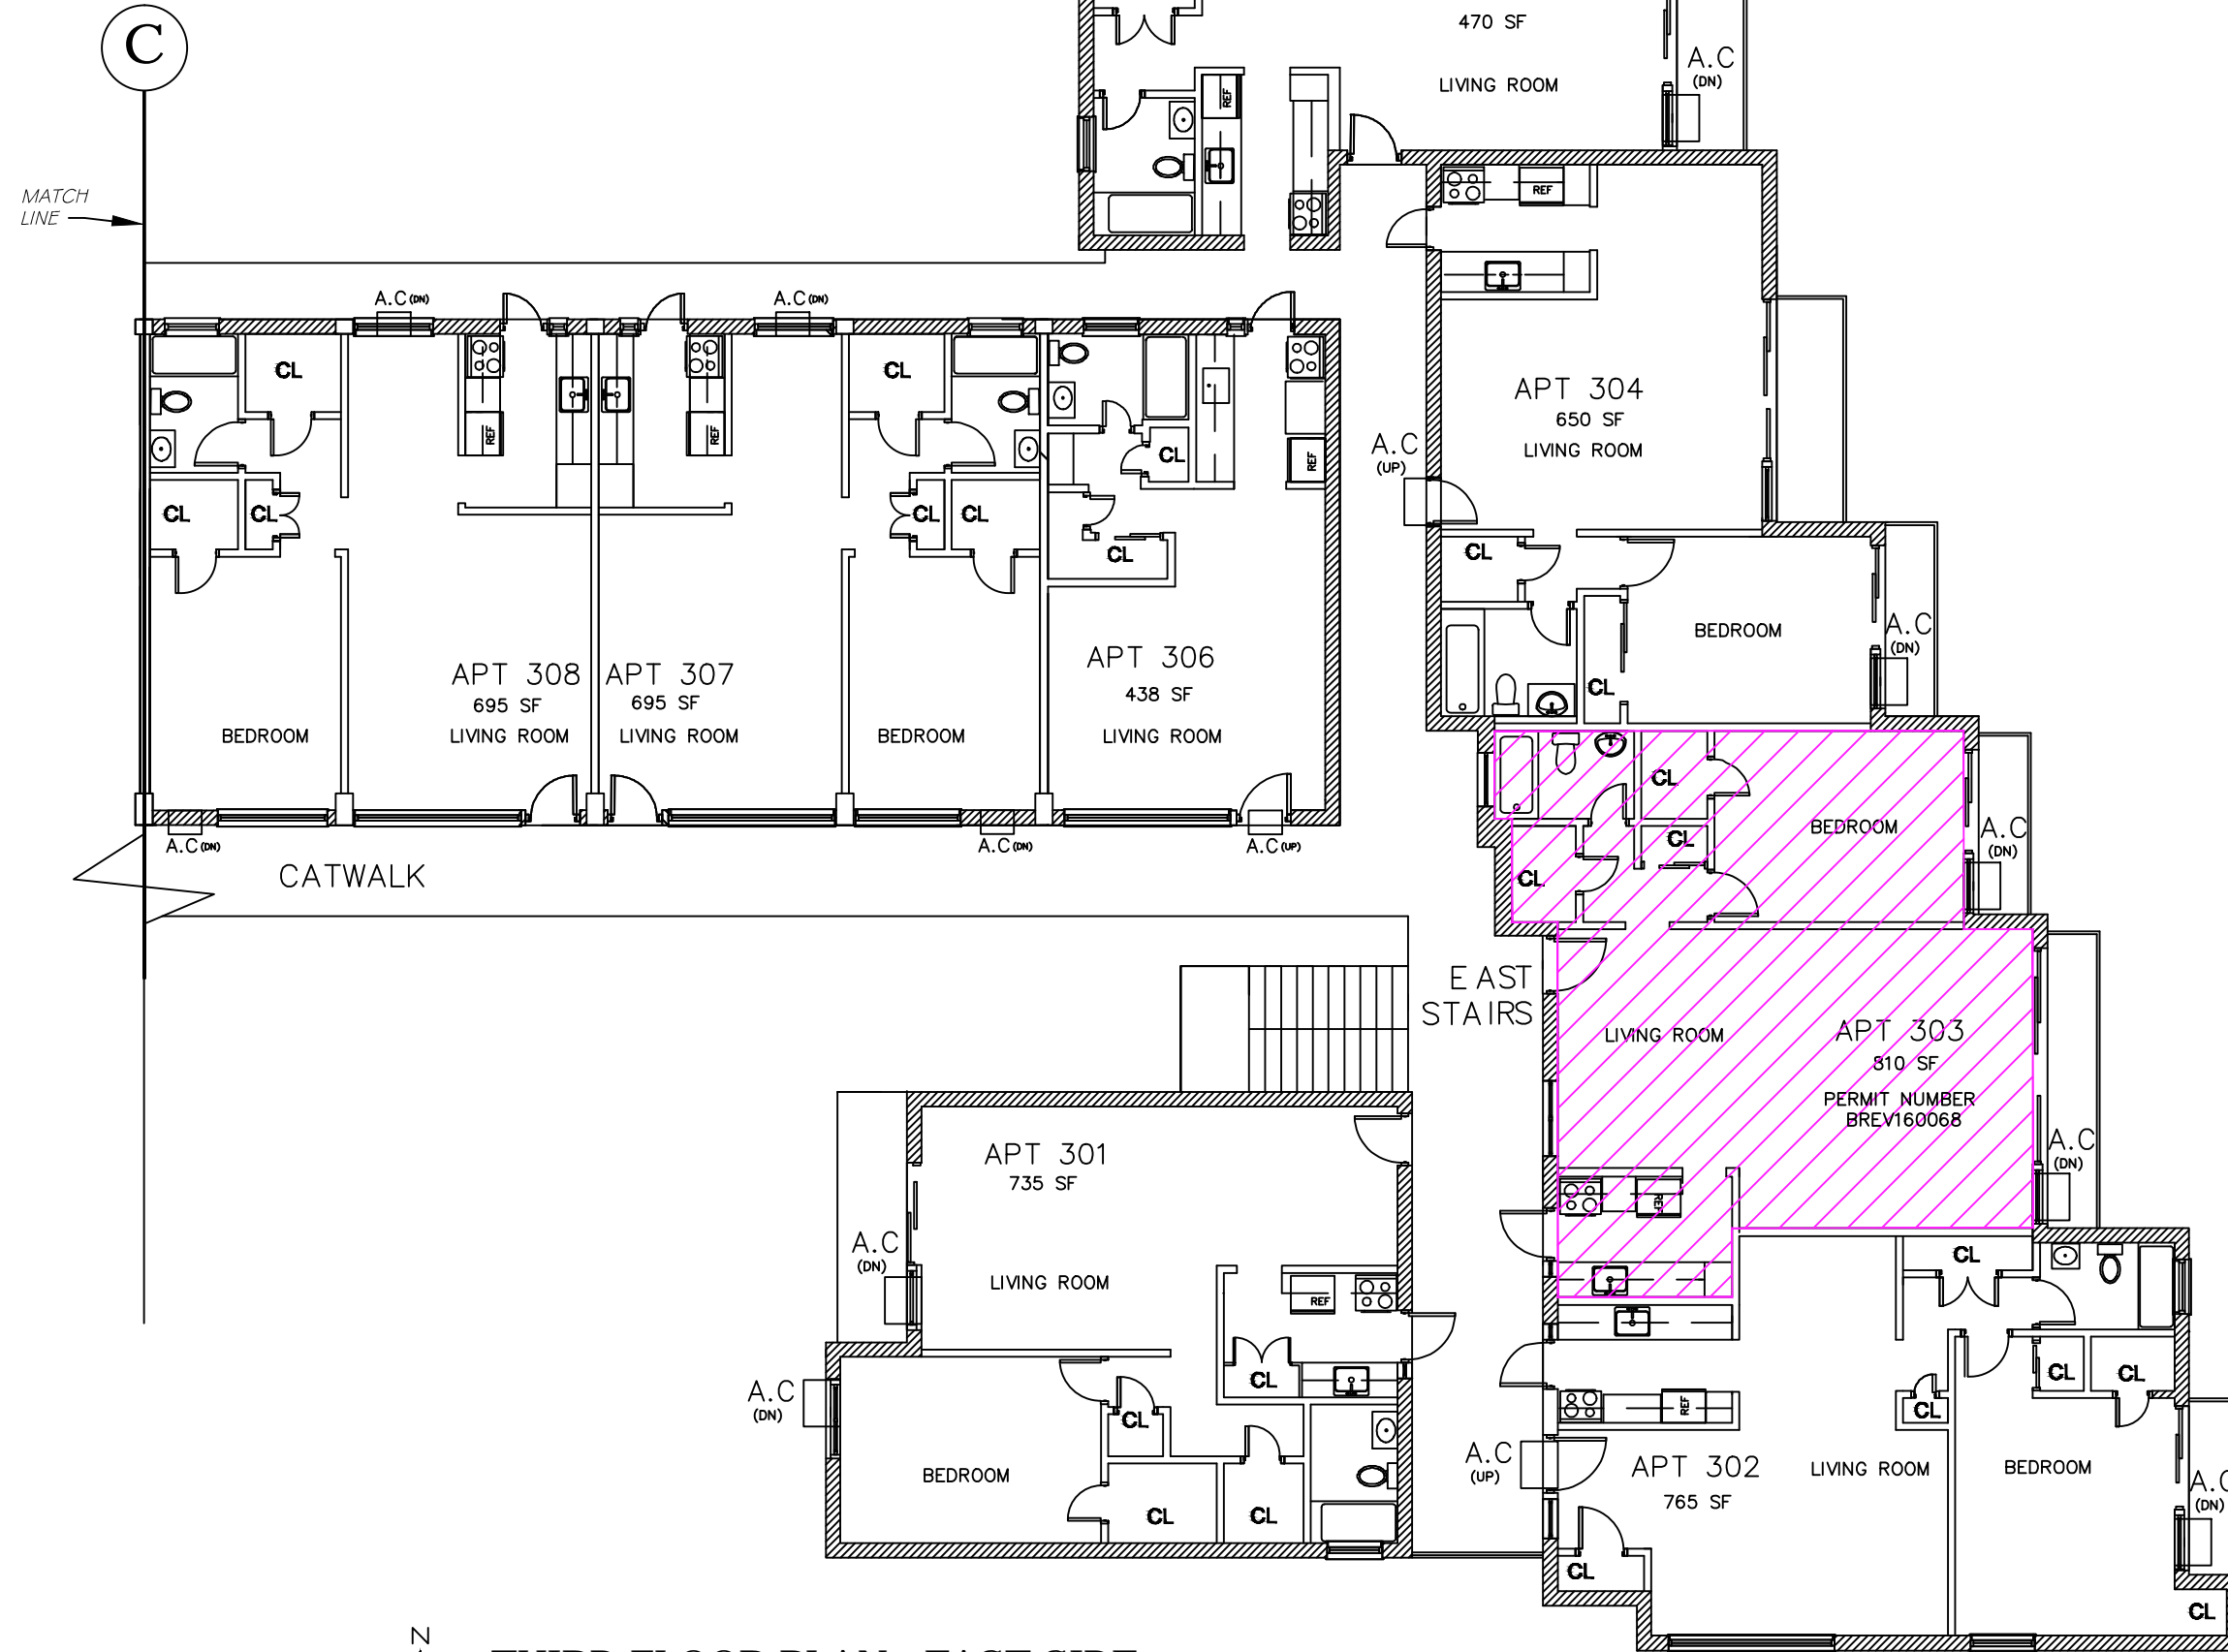

THIRD FLOOR PLAN - EAST SIDE

SCALE: 3/32"=1'-0"

REVISIONS:	DATE:

Professional Engineer  
 State of Florida  
 License No. 12112  
 Date: 11/15/2017  
 Project: 2101 Normandy Dr. Miami Beach, FL 33141

PROJECT NAME: PROPOSED WALL A/C UNIT REPLACEMENT  
 ADDRESS: 2101 NORMANDY DR. MIAMI BEACH, FL 33141

SEAL:  
 SHEET: **A-9**  
 OF: 15



EXISTING EAST ELEVATION

SCALE: 3/32"=1'-0"



EXISTING WEST ELEVATION


SCALE: 3/32"=1'-0"

REVISIONS:  
DATE:

Professional Engineer  
State of Florida  
No. 12112  
Date: 08/14/2014  
Project: 2101 Normandy Dr. Miami Beach, FL 33141


PROJECT NAME: PROPOSED WALL A/C UNIT REPLACEMENT  
ADDRESS: 2101 NORMANDY DR. MIAMI BEACH, FL 33141

SEAL:  
SHEET: A-10  
OF: 15

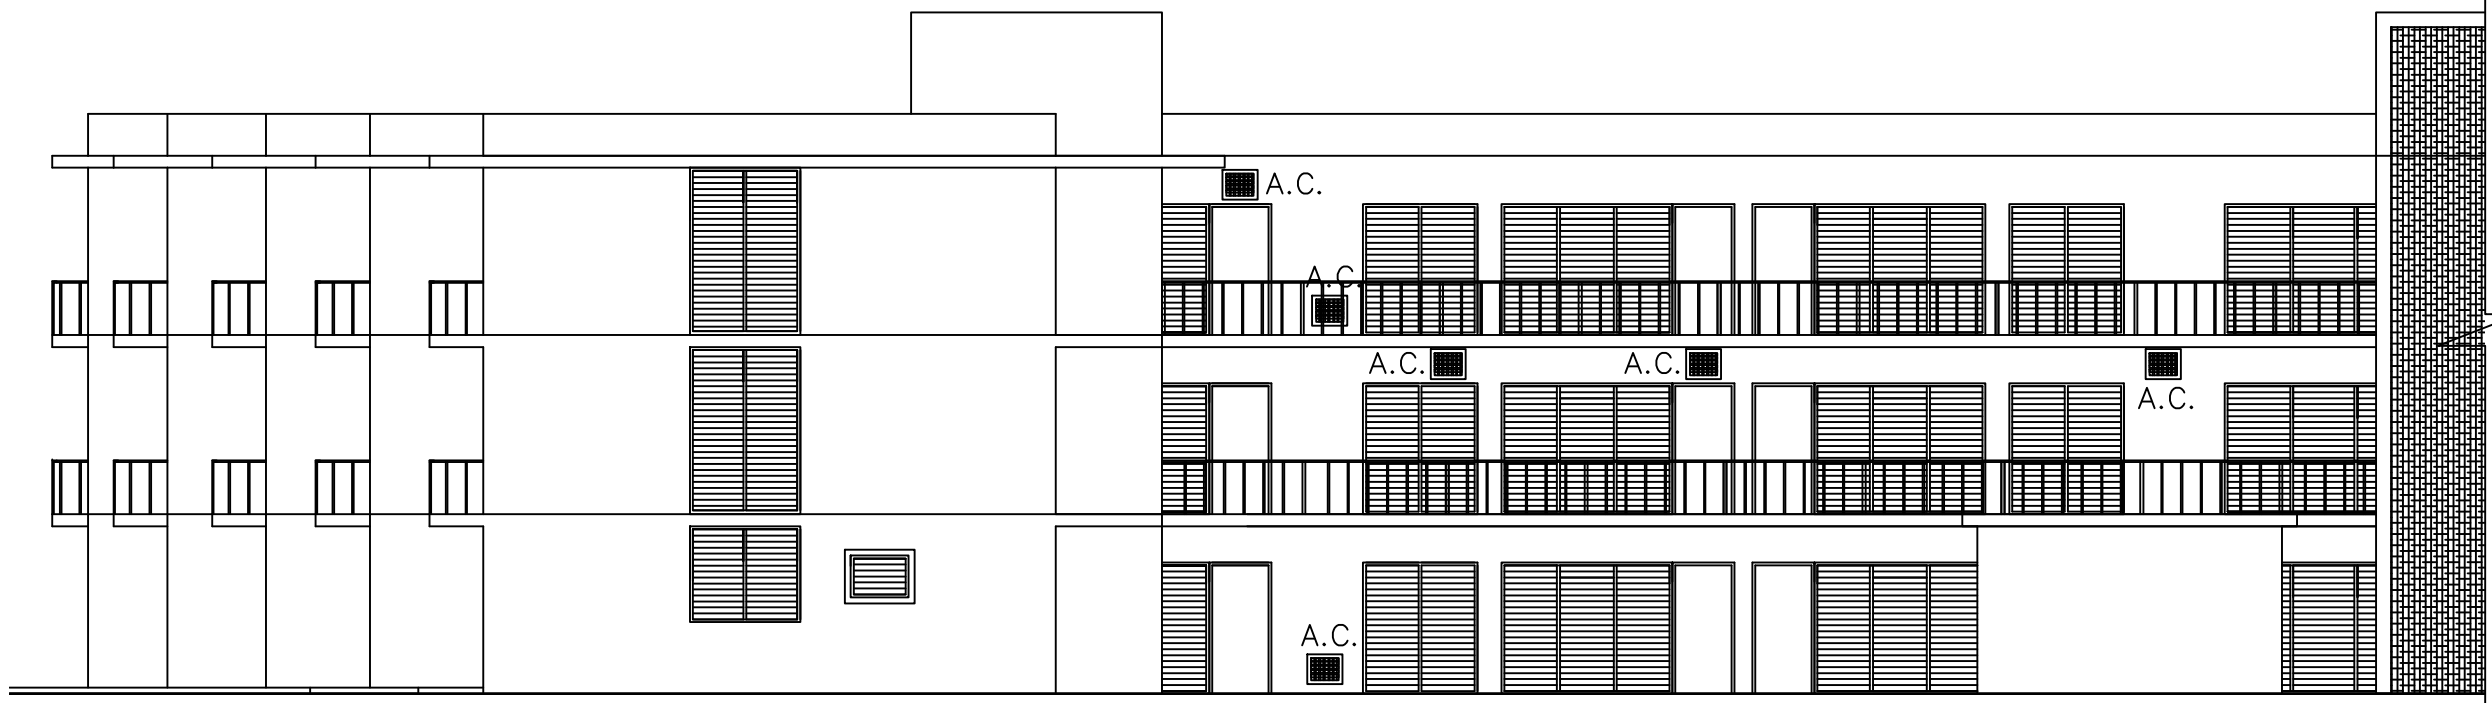

EXISTING SOUTH ELEVATION (W. SIDE)

SCALE: 3/32"=1'-0"

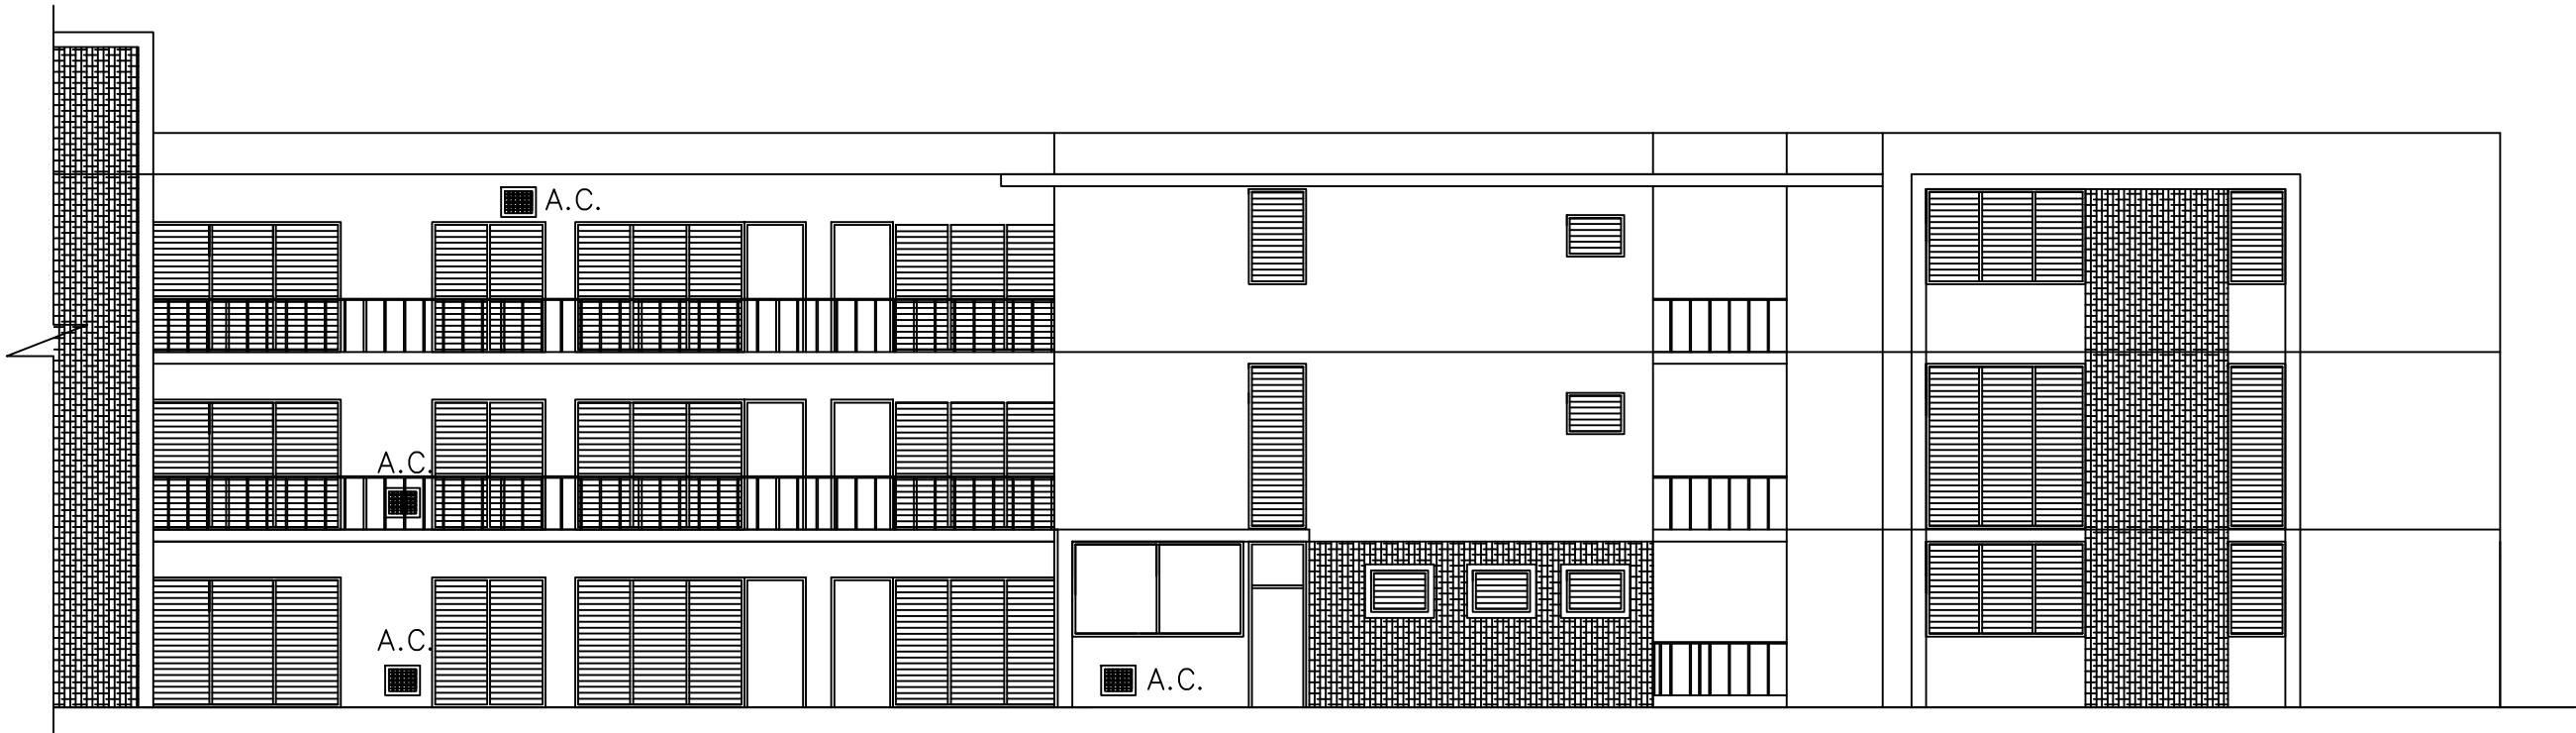

EXISTING SOUTH ELEVATION (E. SIDE)

SCALE: 3/32"=1'-0"

REVISIONS:  
DATE:

Professional Seal  
Architect  
2101 Normandy Dr. Miami Beach, FL 33141  
305-673-1111  
www.miamiarchitect.com

PROJECT NAME: PROPOSED WALL A/C UNIT REPLACEMENT  
ADDRESS: 2101 NORMANDY DR. MIAMI BEACH, FL 33141

SEAL:  
SHEET: A-11  
OF: 15

