



PROPOSED EAST ELEVATION

SCALE: 3/32"=1'-0"



PROPOSED WEST ELEVATION


SCALE: 3/32"=1'-0"

REVISIONS:	DATE:

2101 Normandy Dr. Miami Beach, FL 33141  
 305.556.1234  
 www.miamiarchitect.com  
 Miami Architect


PROJECT NAME: PROPOSED WALL A/C UNIT REPLACEMENT  
 ADDRESS: 2101 NORMANDY DR. MIAMI BEACH, FL 33141

SHEET: A-13  
 OF: 15

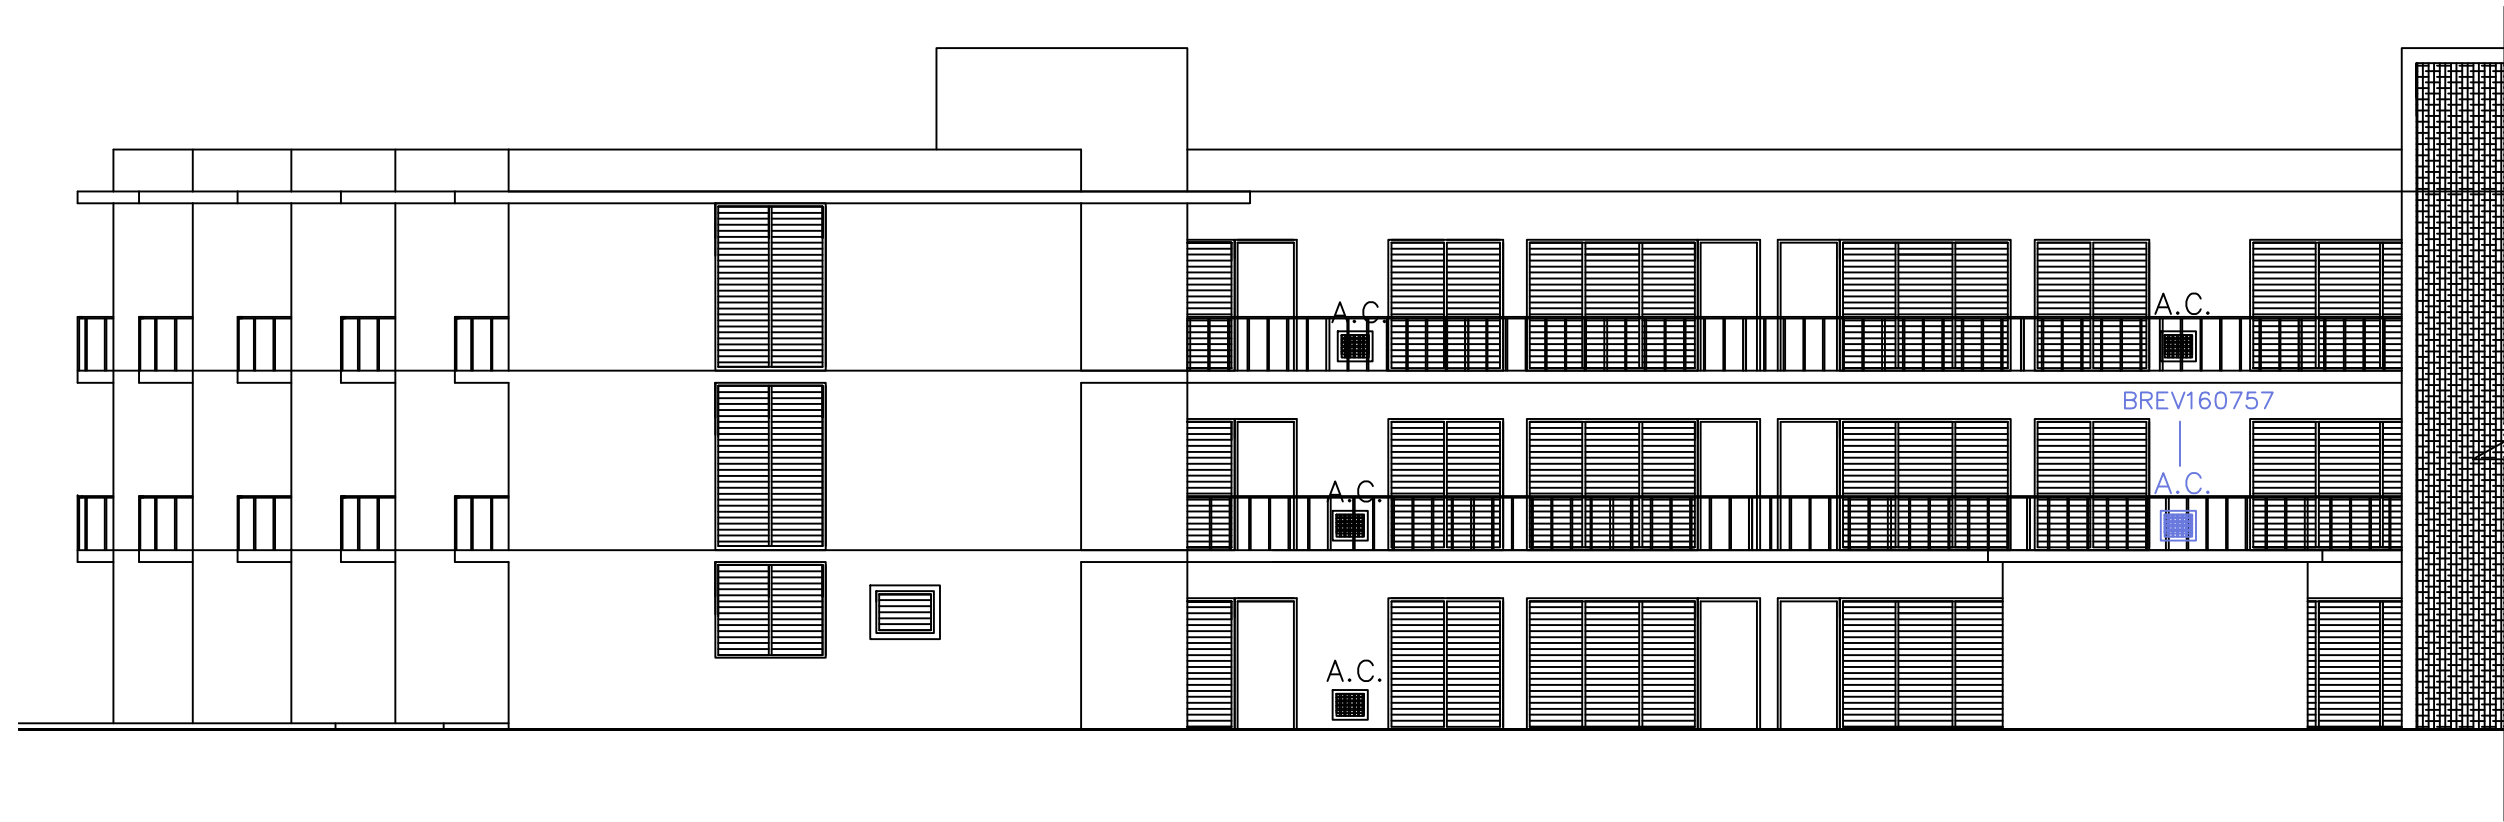

PROPOSED SOUTH ELEVATION (W. SIDE)

SCALE: 3/32"=1'-0"

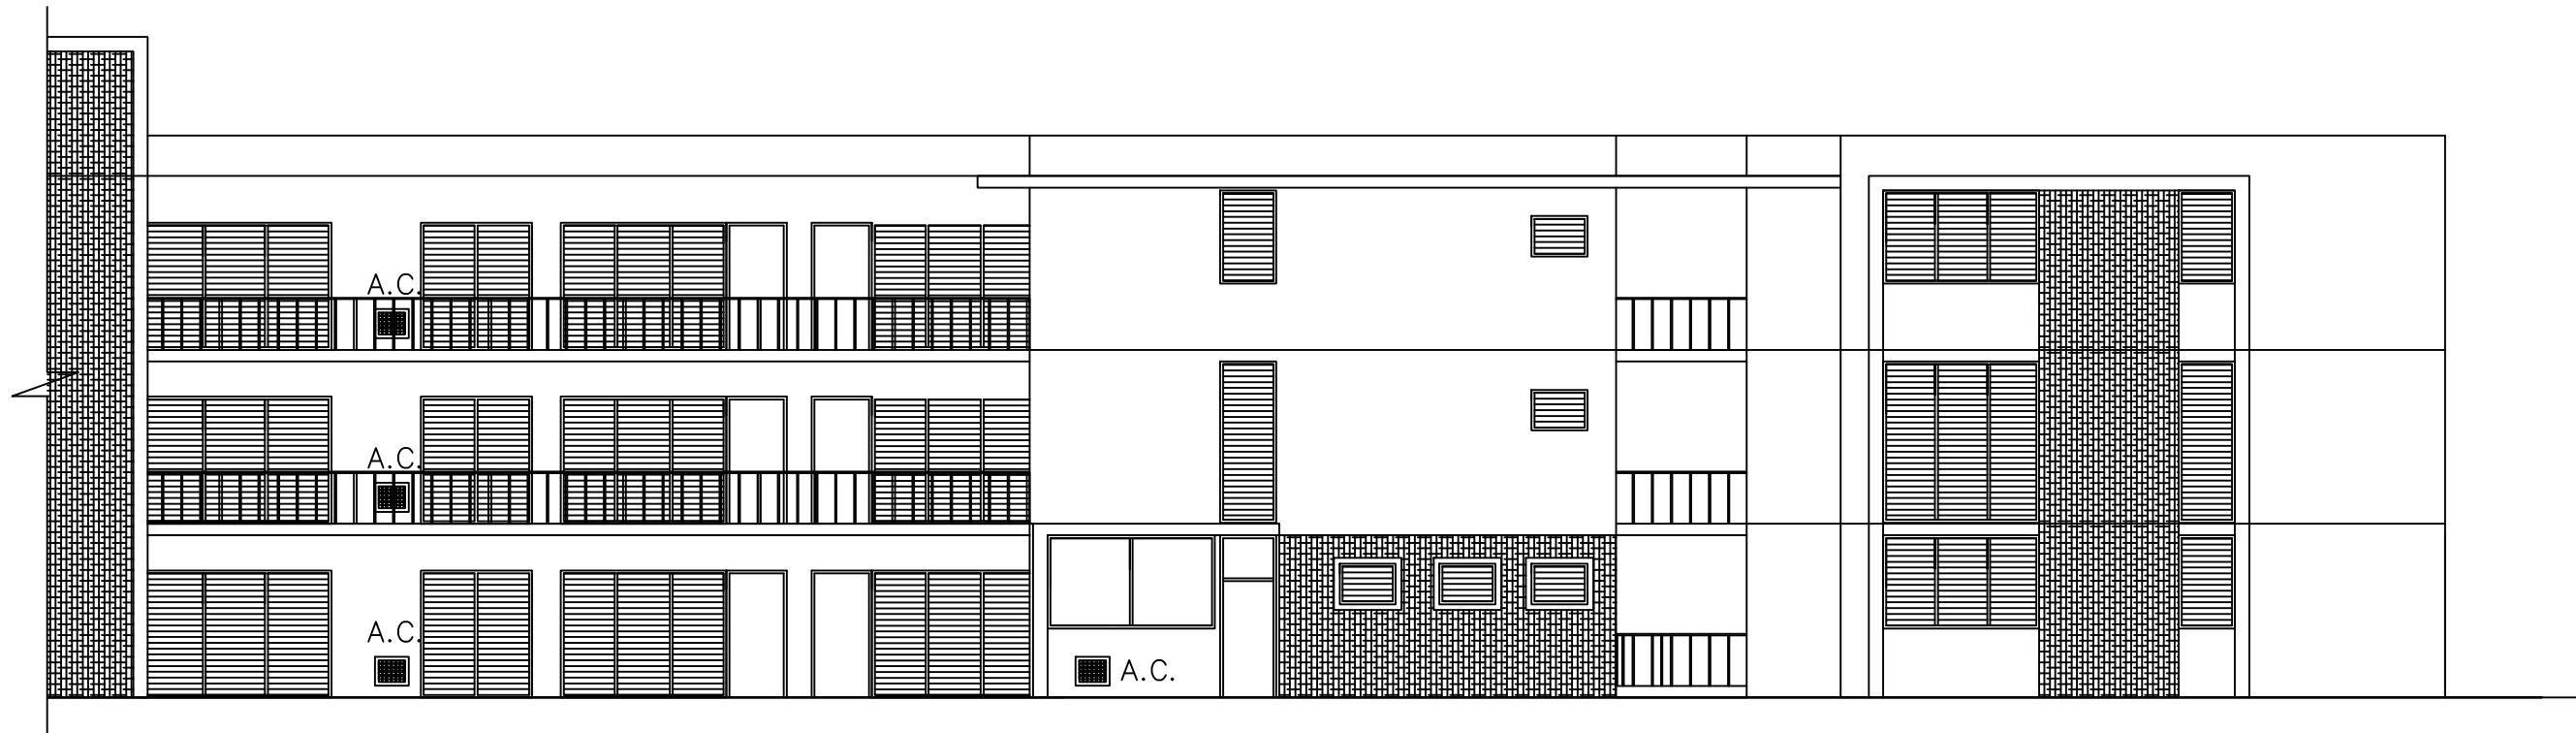


PROPOSED SOUTH ELEVATION (E. SIDE)

SCALE: 3/32"=1'-0"

REVISIONS:	DATE:


PROJECT NAME: PROPOSED WALL A/C UNIT REPLACEMENT  
 ADDRESS: 2101 NORMANDY DR. MIAMI BEACH, FL 33141

SHEET: A-14  
 OF: 15

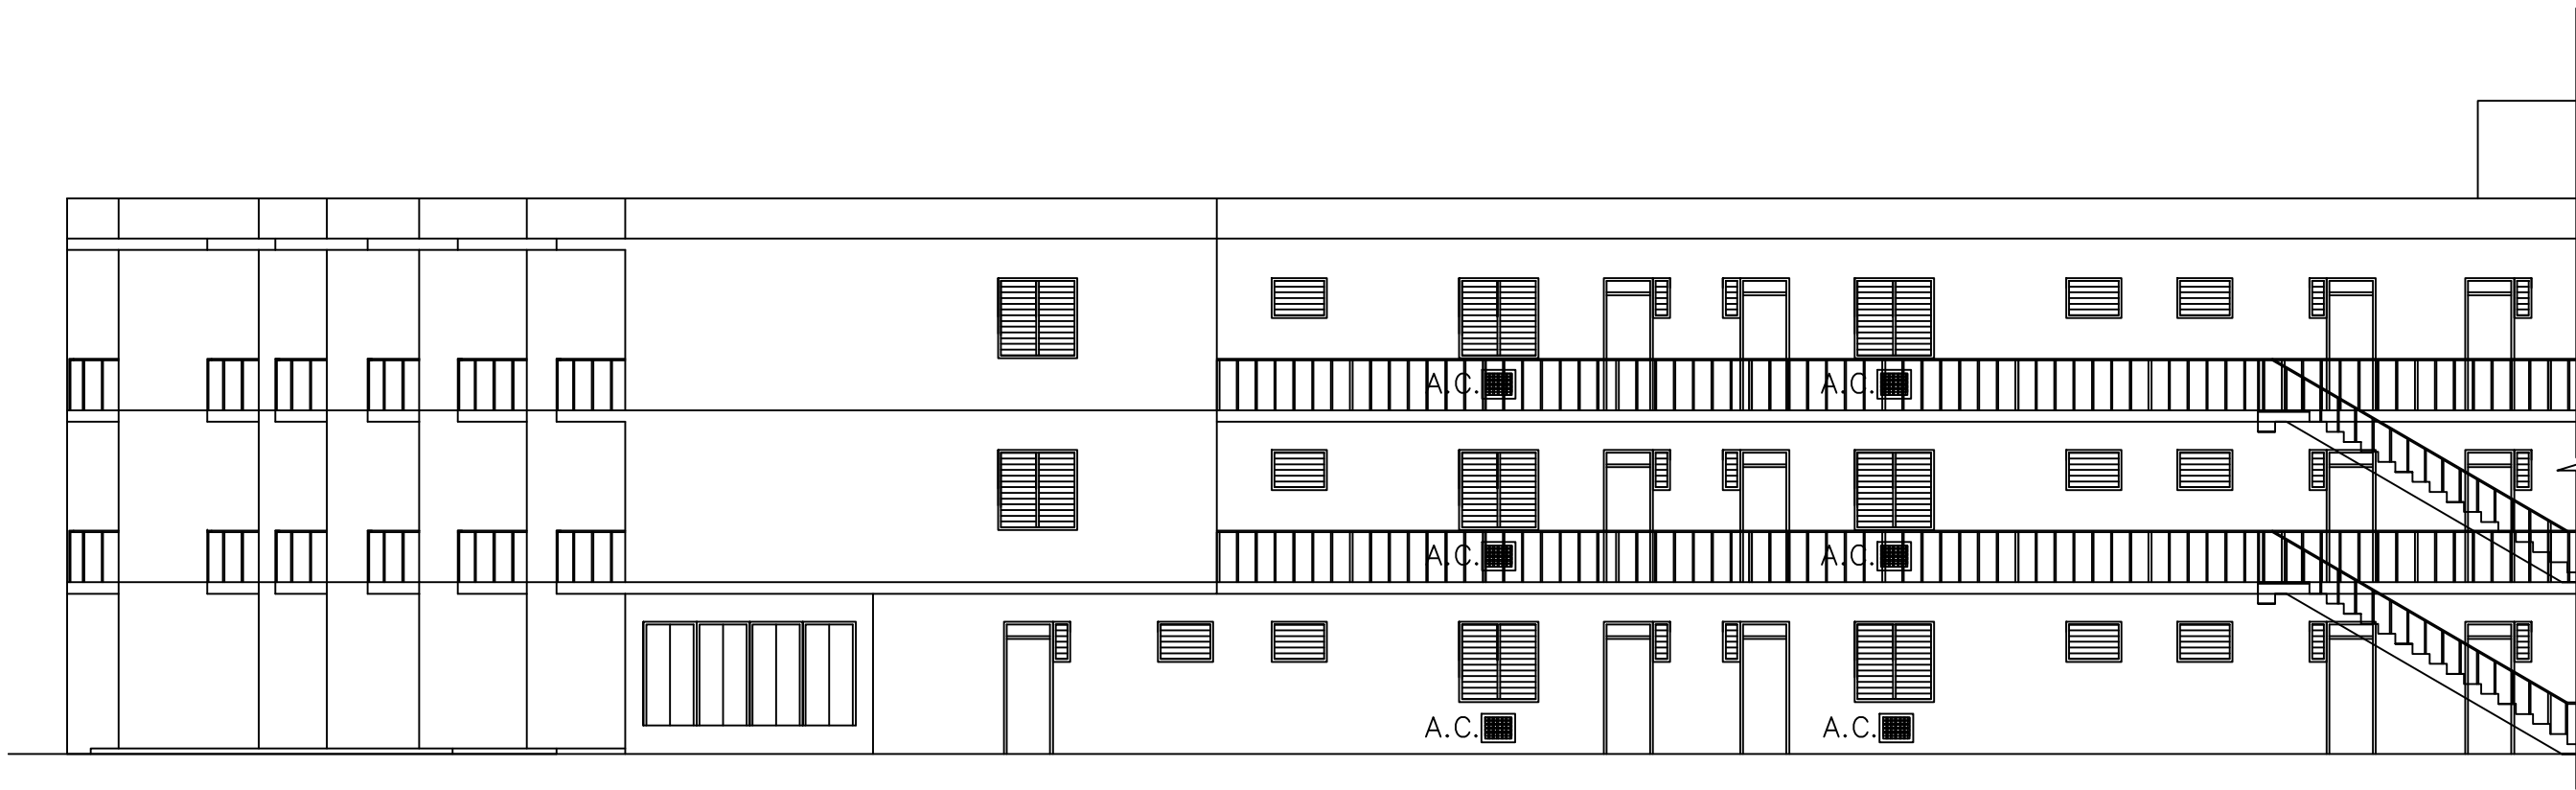

PROPOSED NORTH ELEVATION (W. SIDE)

SCALE: 3/32"=1'-0"

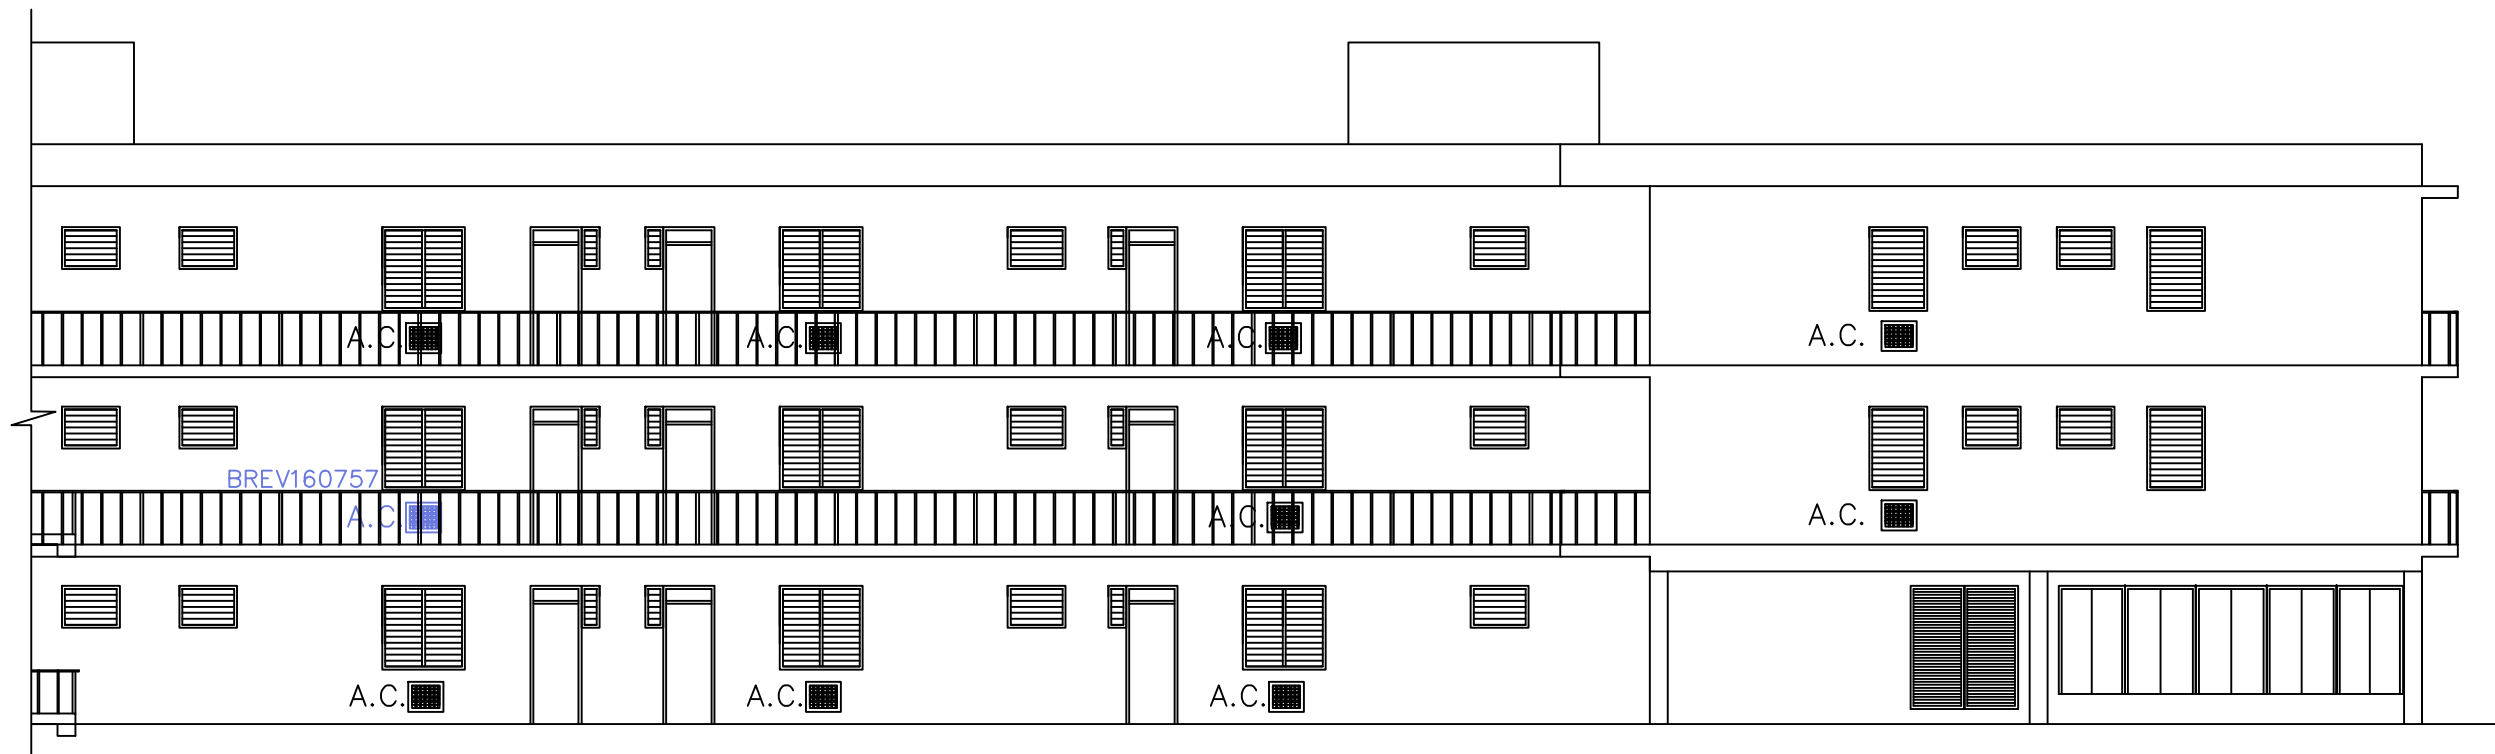

PROPOSED NORTH ELEVATION (E. SIDE)

SCALE: 3/32"=1'-0"

REVISIONS:  
DATE:

Professional Engineer  
State of Florida  
No. 12,345  
Date: 10/15/2024  
Project: 2101 Normandy Dr. Miami Beach, FL 33141

PROJECT NAME: PROPOSED WALL A/C UNIT REPLACEMENT  
ADDRESS: 2101 NORMANDY DR. MIAMI BEACH, FL 33141

SEAL:  
SHEET: A-15  
OF: 15



SW View  
Biarritz Drive



West View  
Biarritz Drive



SW View  
Normandy Drive  
X  
Biarritz Drive



New PTAC units  
at Unit 215  
BREV160069

REVISIONS:

DATE:

APPROVED FOR CONSTRUCTION BY:

PROJECT NAME: PROPOSED WALL A/C UNIT REPLACEMENT  
ADDRESS: 2101 NORMANDY DR. MIAMI BEACH, FL 33141

SEAL:

SHEET:

A-16

OF:



SW View  
Normandy Drive  
X  
Biarritz Drive



S View  
Normandy Drive



S View  
Normandy Drive  
PTAC Unit 211  
BREV160757



PTAC Unit 211  
BREV160757

REVISIONS:  
DATE:

APPROVED FOR CONSTRUCTION BY:  
DATE:

PROJECT NAME: PROPOSED WALL A/C UNIT REPLACEMENT  
ADDRESS: 2101 NORMANDY DR. MIAMI BEACH, FL 33141

SEAL:  
SHEET: A-17  
OF:



SE View  
Normandy Drive  
X Verdun Drive



S View  
Verdun Drive



S View  
Verdun Drive

New PTAC Unit 103  
BREV160069

New PTAC Unit 303  
BREV160068



REVISIONS:  
DATE:

APPROVED FOR CONSTRUCTION BY THE  
APPLICANT AND THE CITY OF MIAMI  
ON 08/14/2018

PROJECT NAME: PROPOSED WALL A/C UNIT REPLACEMENT  
ADDRESS: 2101 NORMANDY DR. MIAMI BEACH, FL 33141

SEAL:

SHEET:  
A-18  
OF: