


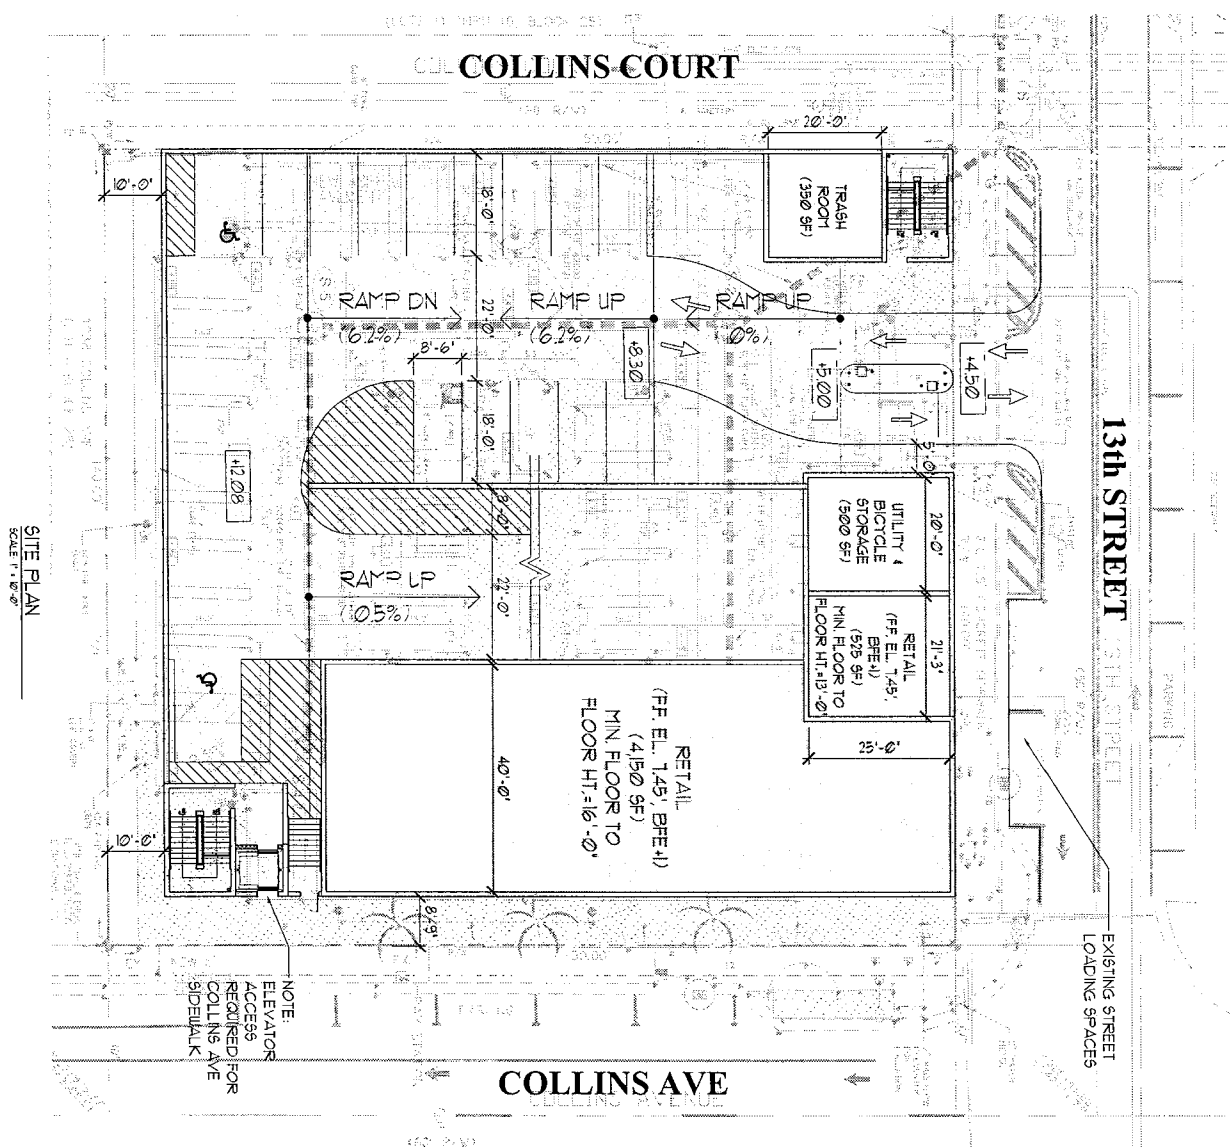

SITE PLAN
SCALE 1" = 10'-0"

CAR COUNT	
LEVEL	TOTAL
GRADE LEVEL	15
SECOND LEVEL	33
THIRD LEVEL	46
FOURTH LEVEL	46
FIFTH LEVEL	46
SIXTH LEVEL	46
ROOF LEVEL	13
TOTAL	245

SCALE: 1" = 10'-0"

DATE: 7/26/2017

DES: T. DRAIN

CHK: D

FORM NO. A0

SITE PLAN

LOADING TITLE

NO.	DATE	DESCRIPTION
1	11/21/16	REVISION
2	11/21/16	REVISION
3	1/18/17	REVISION
4	2/17/17	REVISION
5	2/27/17	REVISION

CITY OF MIAMI BEACH

P16 - PARKING GARAGE


MIAMI BEACH

FLORIDA


DESMAN

Design Management


WE PUT OUR TWO FINEST TALENTS TOGETHER TO GET THE BEST RESULTS.

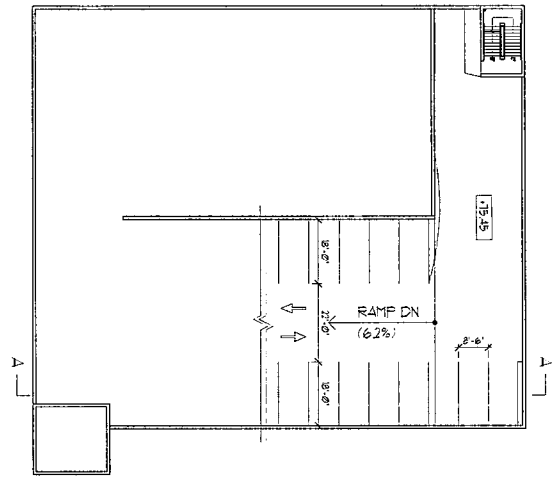


ROOF LEVEL PLAN
SCALE 1/8" = 1'-0"

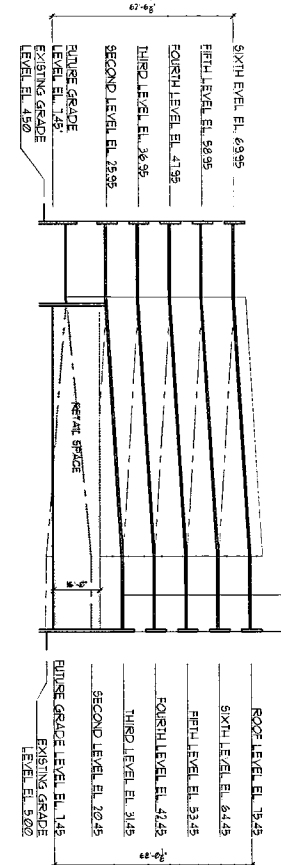


BUILDING SECTION A-A
SCALE 1/8" = 1'-0"

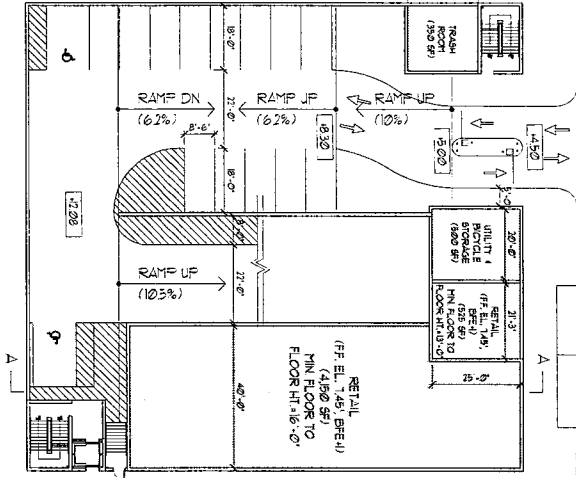

GRADE LEVEL PLAN
SCALE 1/8" = 1'-0"

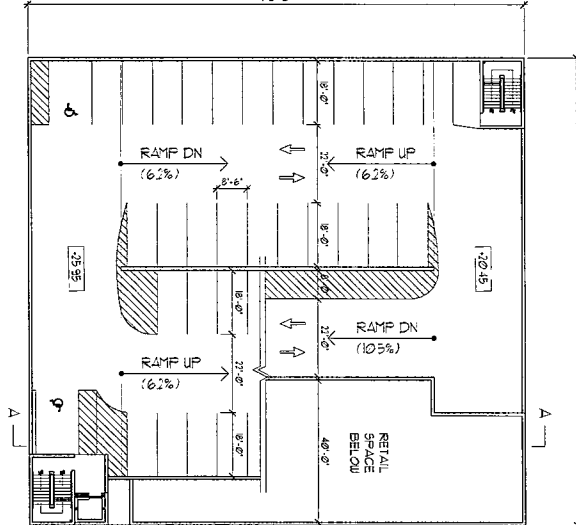

SECOND LEVEL PLAN
SCALE 1/8" = 1'-0"

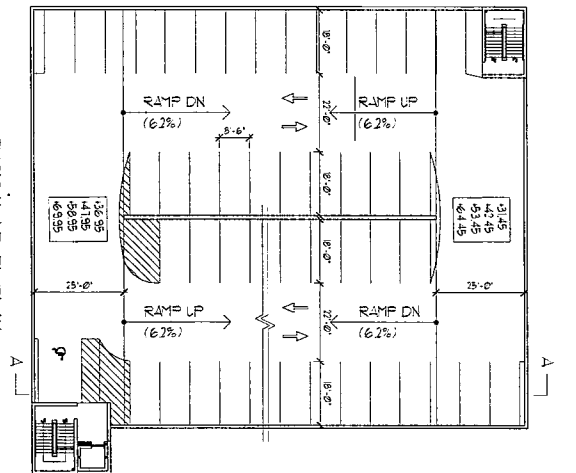

TYPICAL LEVEL PLAN
SCALE 1/8" = 1'-0"

CITY OF MIAMI BEACH
P16 - PARKING GARAGE
MIAMI BEACH FLORIDA

DESMAN
Design Management
ALL RIGHT RESERVED FOR REVISIONS. SEE THE RIGHT APPROVALS IN THE PROJECT PLAN.

NO.	DATE	DESCRIPTION
1	1/2/16	REVISION
2	1/21/16	REVISION
3	1/18/17	REVISION
4	2/1/17	REVISION
5	2/2/17	REVISION

TRAINING NO. A1

SCALE: 1/8" = 1'-0"

PROJECT NO. 16-02-01-0

DWG. NO. 16-02-01-0

DESIGNER: DESMAN

CHECKED: DESMAN

DATE: 1/2/16