

KOSTINER RESIDENCE

44 STAR ISLAND DR. MIAMI BEACH, FL, 33139

DATE	REVISION

DWG. TITLE

ELEVATIONS
NORTH - SOUTH

SCALE


SCALE: 1/8" = 1'-0"

PROJECT NO.

DATE


SHEET NUMBER

A2.01


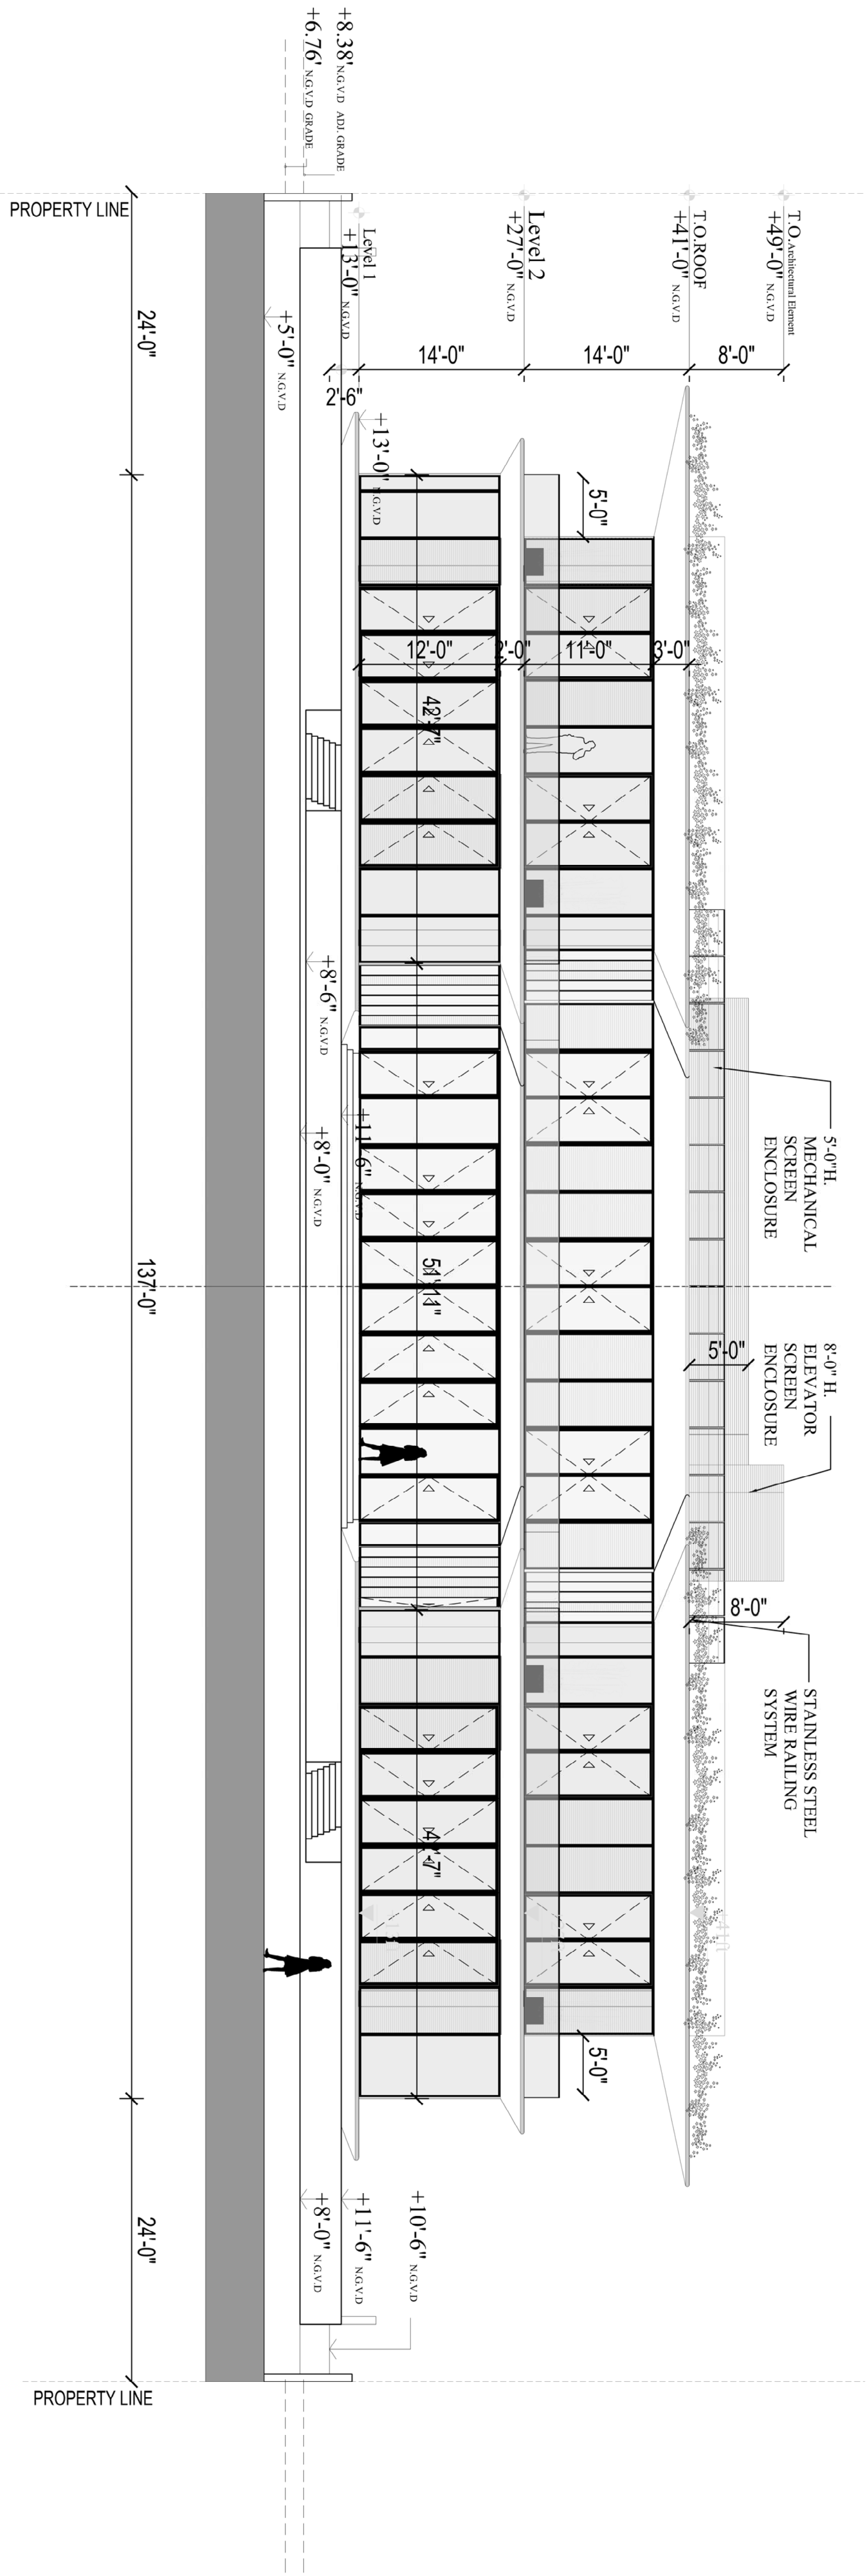


SOUTH FACADE

NORTH ELEVATION

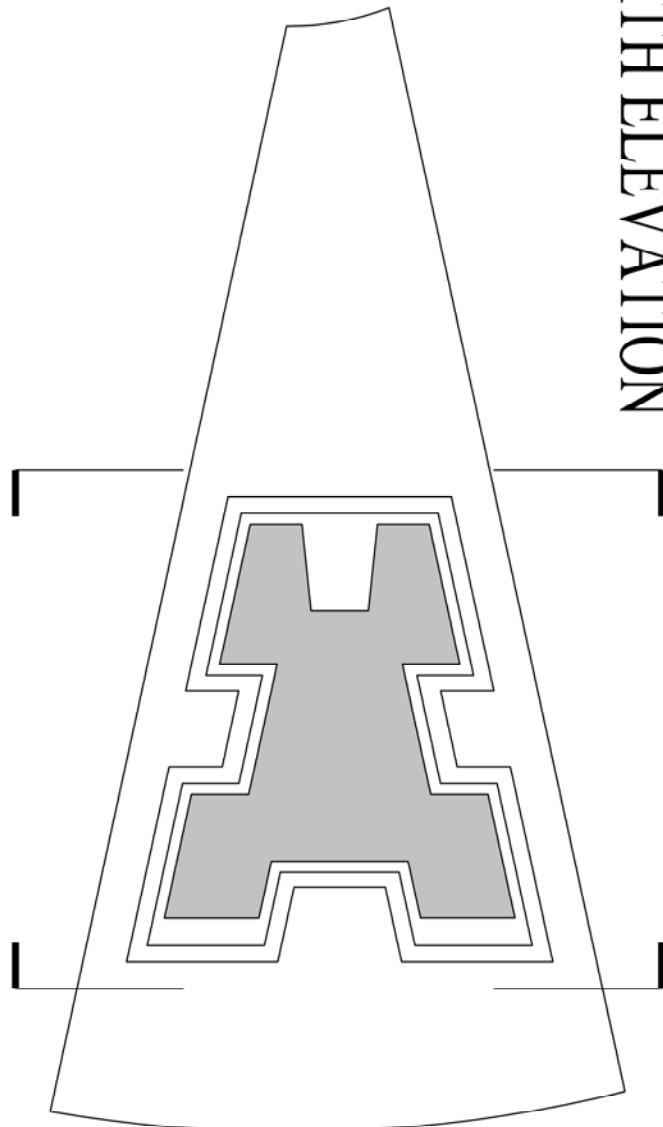



SOUTH ELEVATION

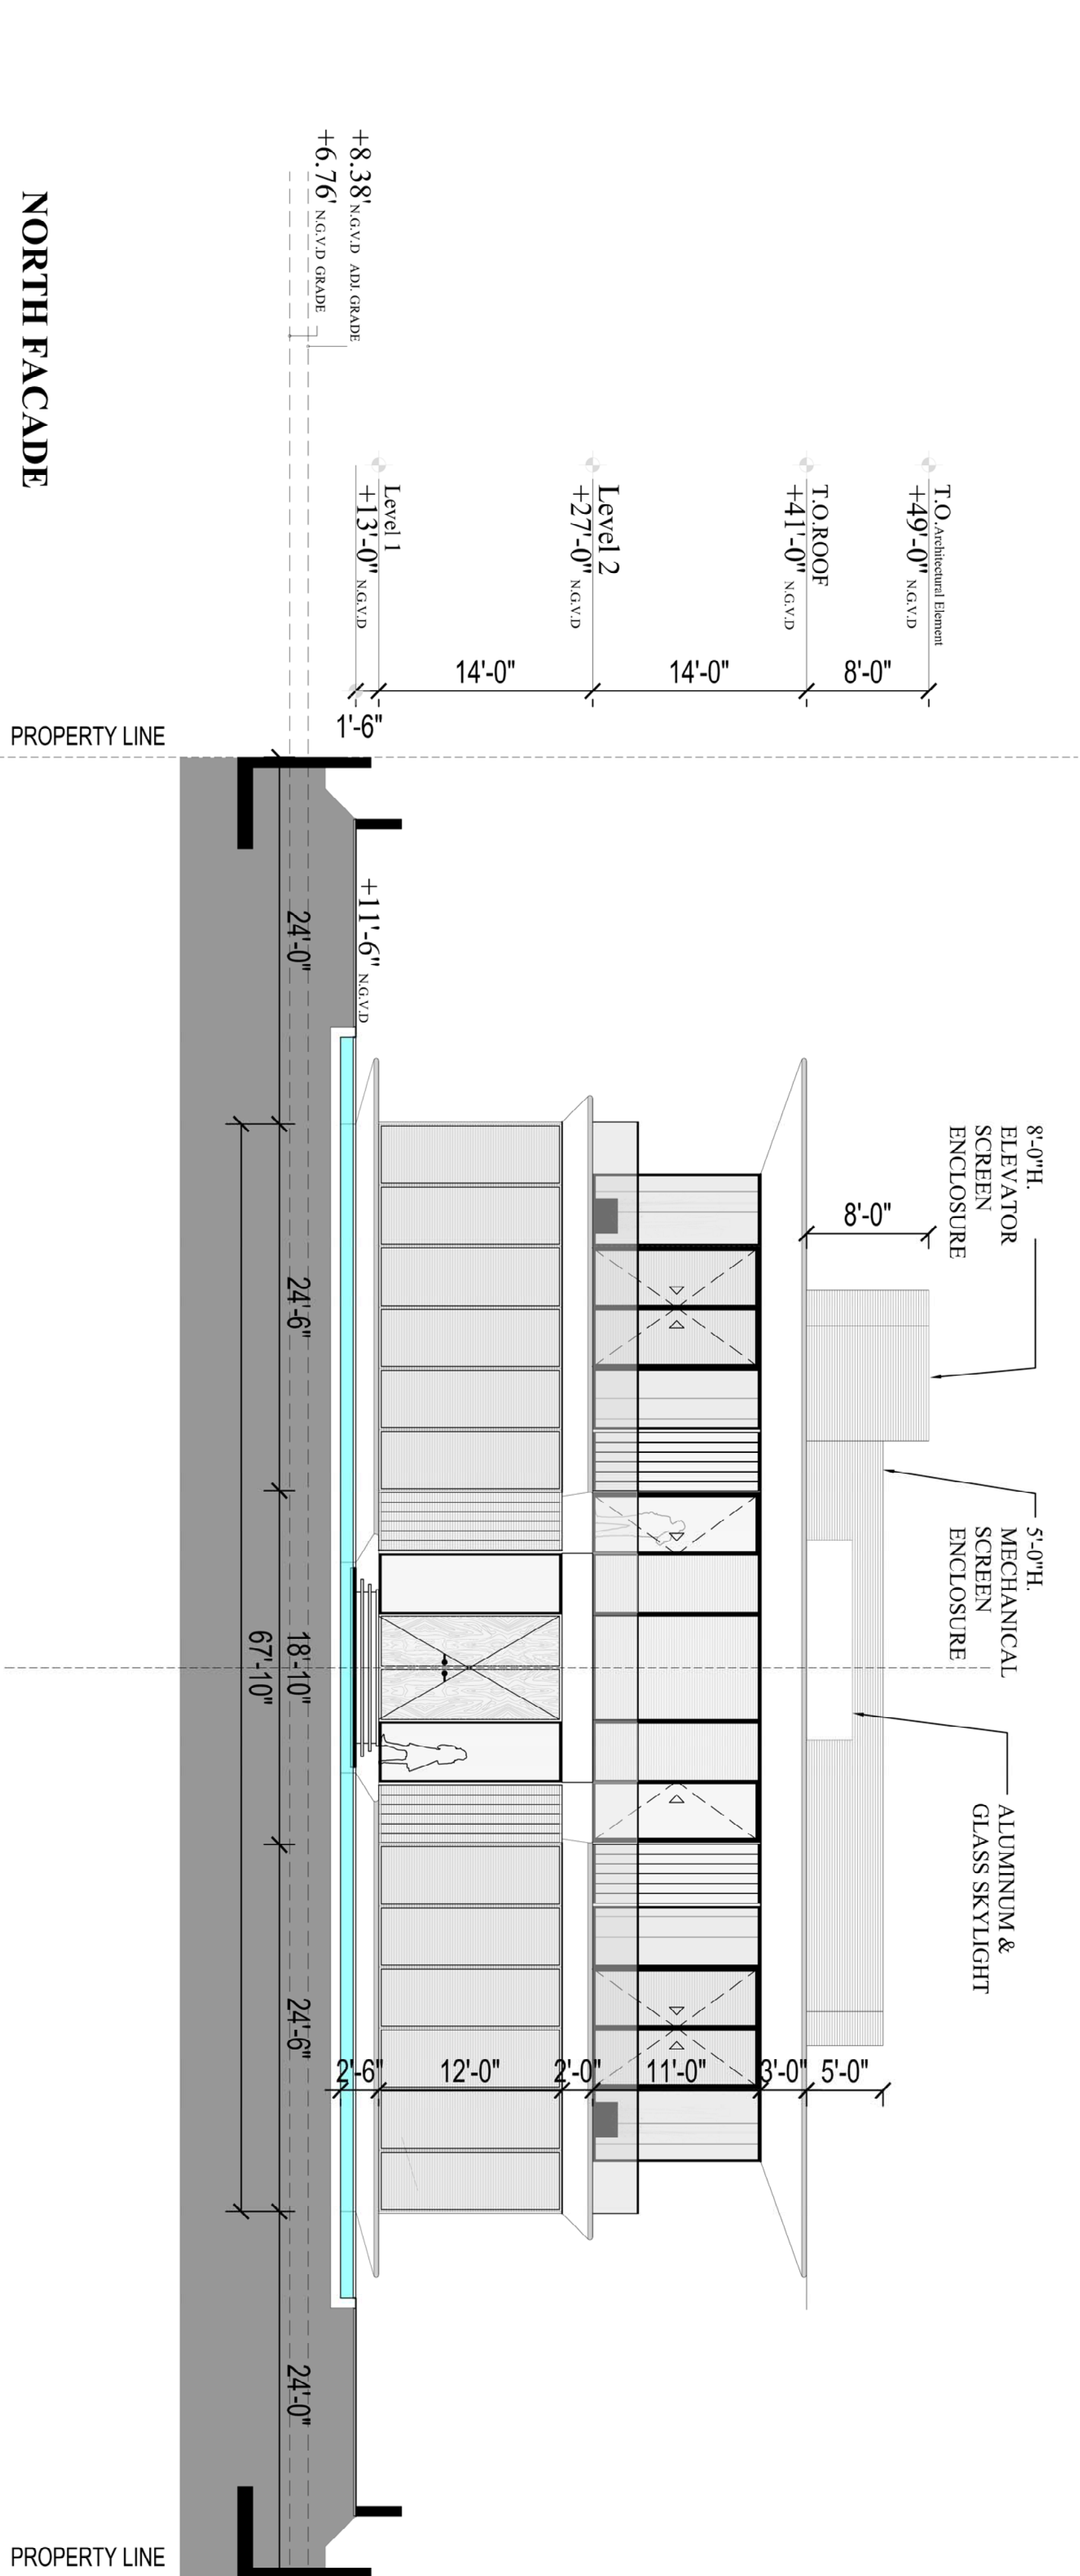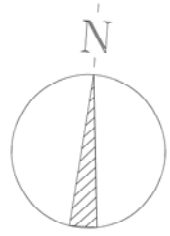


NORTH FACADE

ELEVATIONS

 

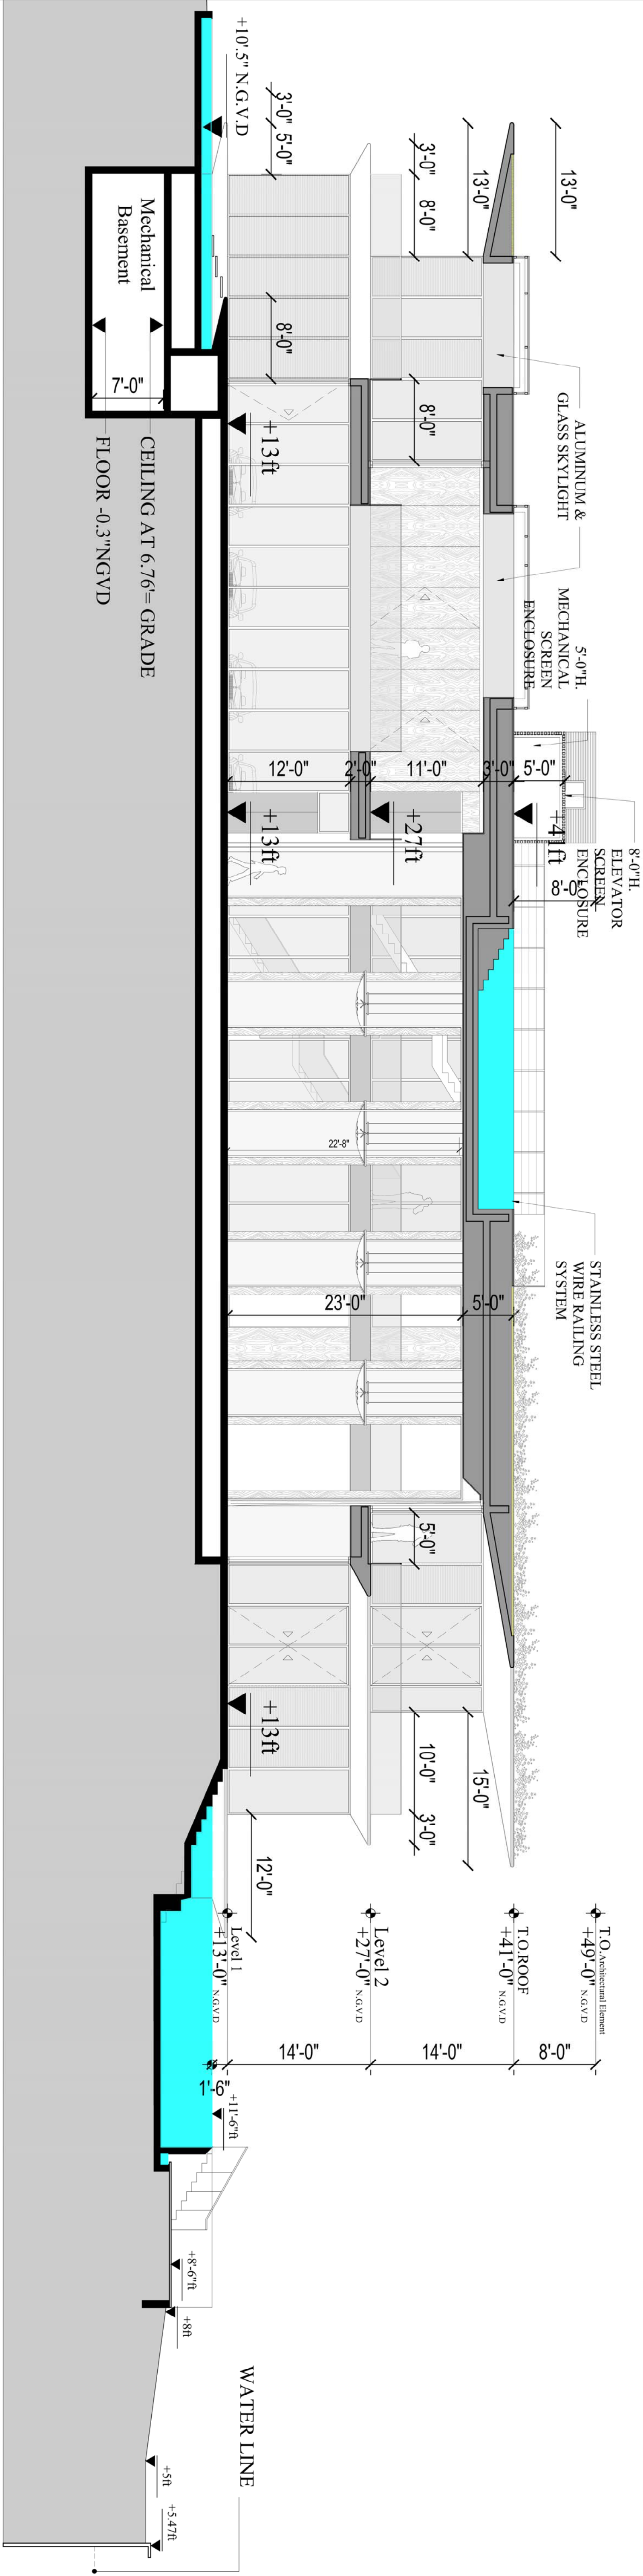


SECTION - A-A'

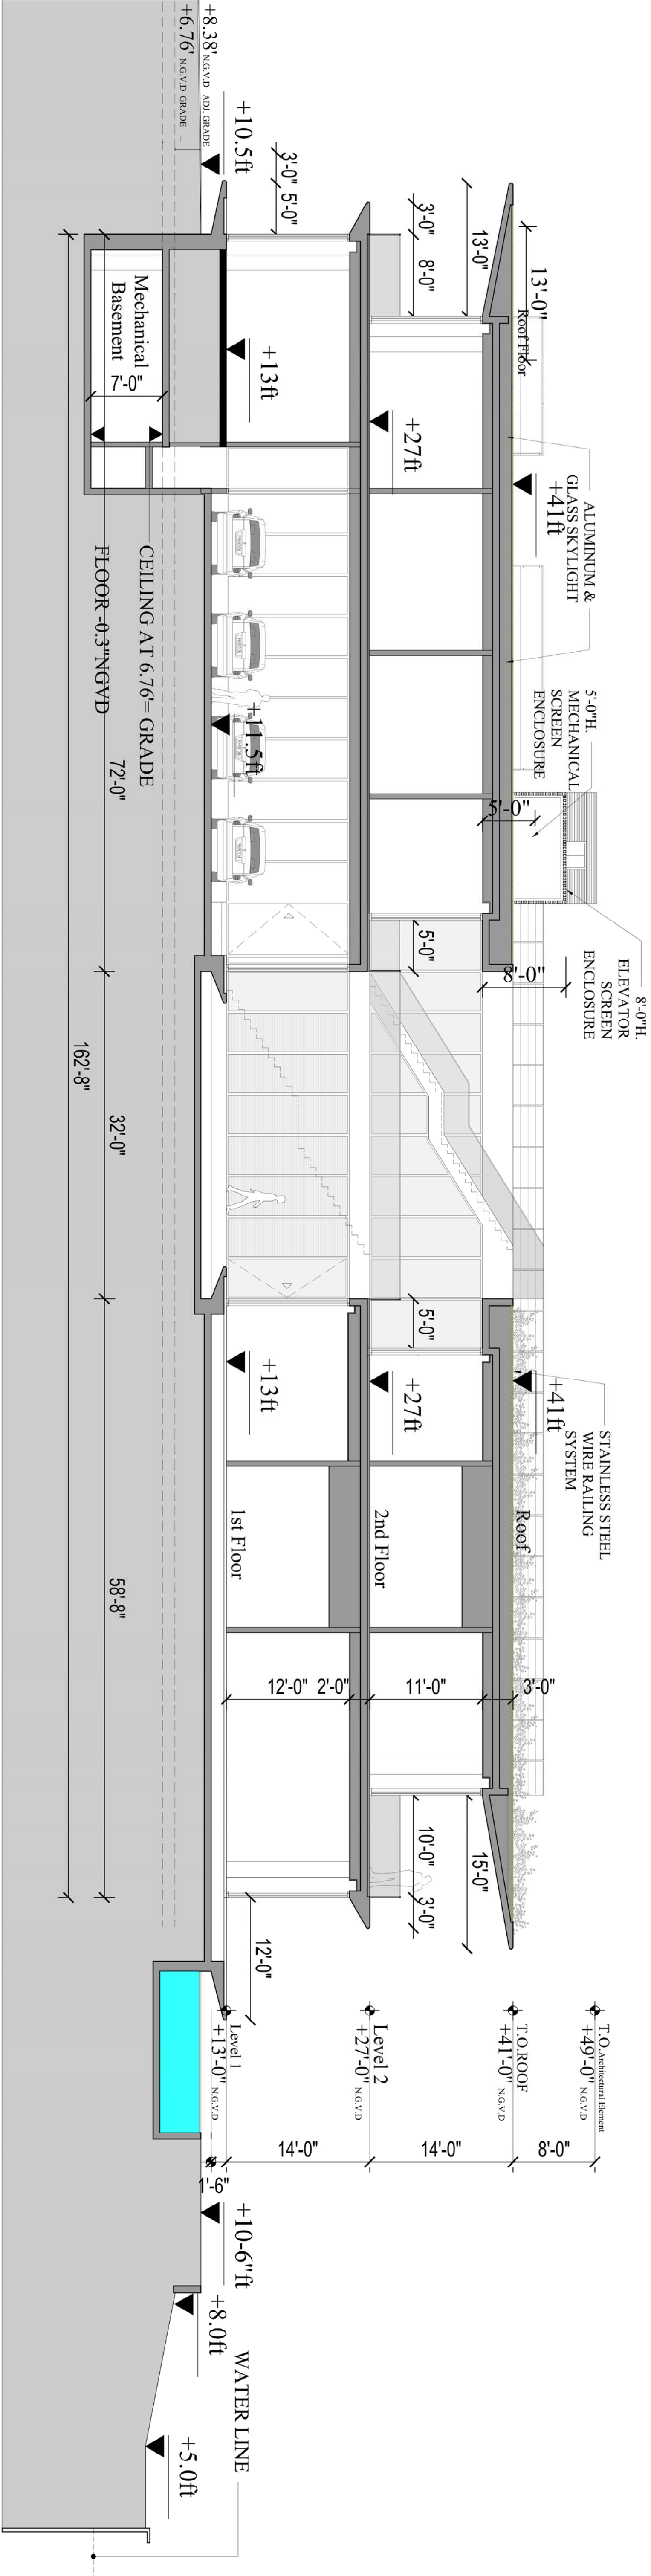

SECTION - B-B'

SECTIONS

 

KOSTINER RESIDENCE

44 STAR ISLAND DR. MIAMI BEACH, FL, 33139

DATE	REVISION
------	----------

DWG. TITLE

SECTIONS
A / B

SCALE

SCALE: 1/8" = 1'-0"

PROJECT NO.

DATE

SHEET NUMBER
A3.01

KOSTINER RESIDENCE

44 STAR ISLAND DR. MIAMI BEACH, FL, 33139

COPYRIGHT 2015 ALL RIGHTS RESERVED. THESE DRAWINGS AND DOCUMENTS ARE INSTRUMENTS OF SERVICE SHALL REMAIN THE PROPERTY OF BELLINSON GOMEZ ARCHITECTS P.A. WHETHER THE PROJECT FOR WHICH THEY WERE PREPARED IS EXECUTED OR NOT. THEY ARE NOT TO BE USED IN ANY MANNER ON OTHER PROJECTS OR EXTENSIONS TO THIS PROJECT EXCEPT BY AGREEMENT IN WRITING AND WITH THE APPROPRIATE COMPENSATION TO BELLINSON GOMEZ ARCHITECTS P.A. REPRODUCTIONS OF DRAWINGS AND SPECIFICATIONS WITHOUT THE WRITTEN CONSENT OF BELLINSON GOMEZ ARCHITECTS P.A. IS PROHIBITED. CONTRACTORS RESPONSIBLE FOR VERIFYING ALL SITE CONDITIONS PRIOR TO PROCEEDING WITH WORK.

DATE	REVISION

DWG. TITLE

SECTIONS
1/2

SCALE



SCALE: 1/8" = 1'-0"

PROJECT NO.

DATE

SHEET NUMBER


SECTIONS

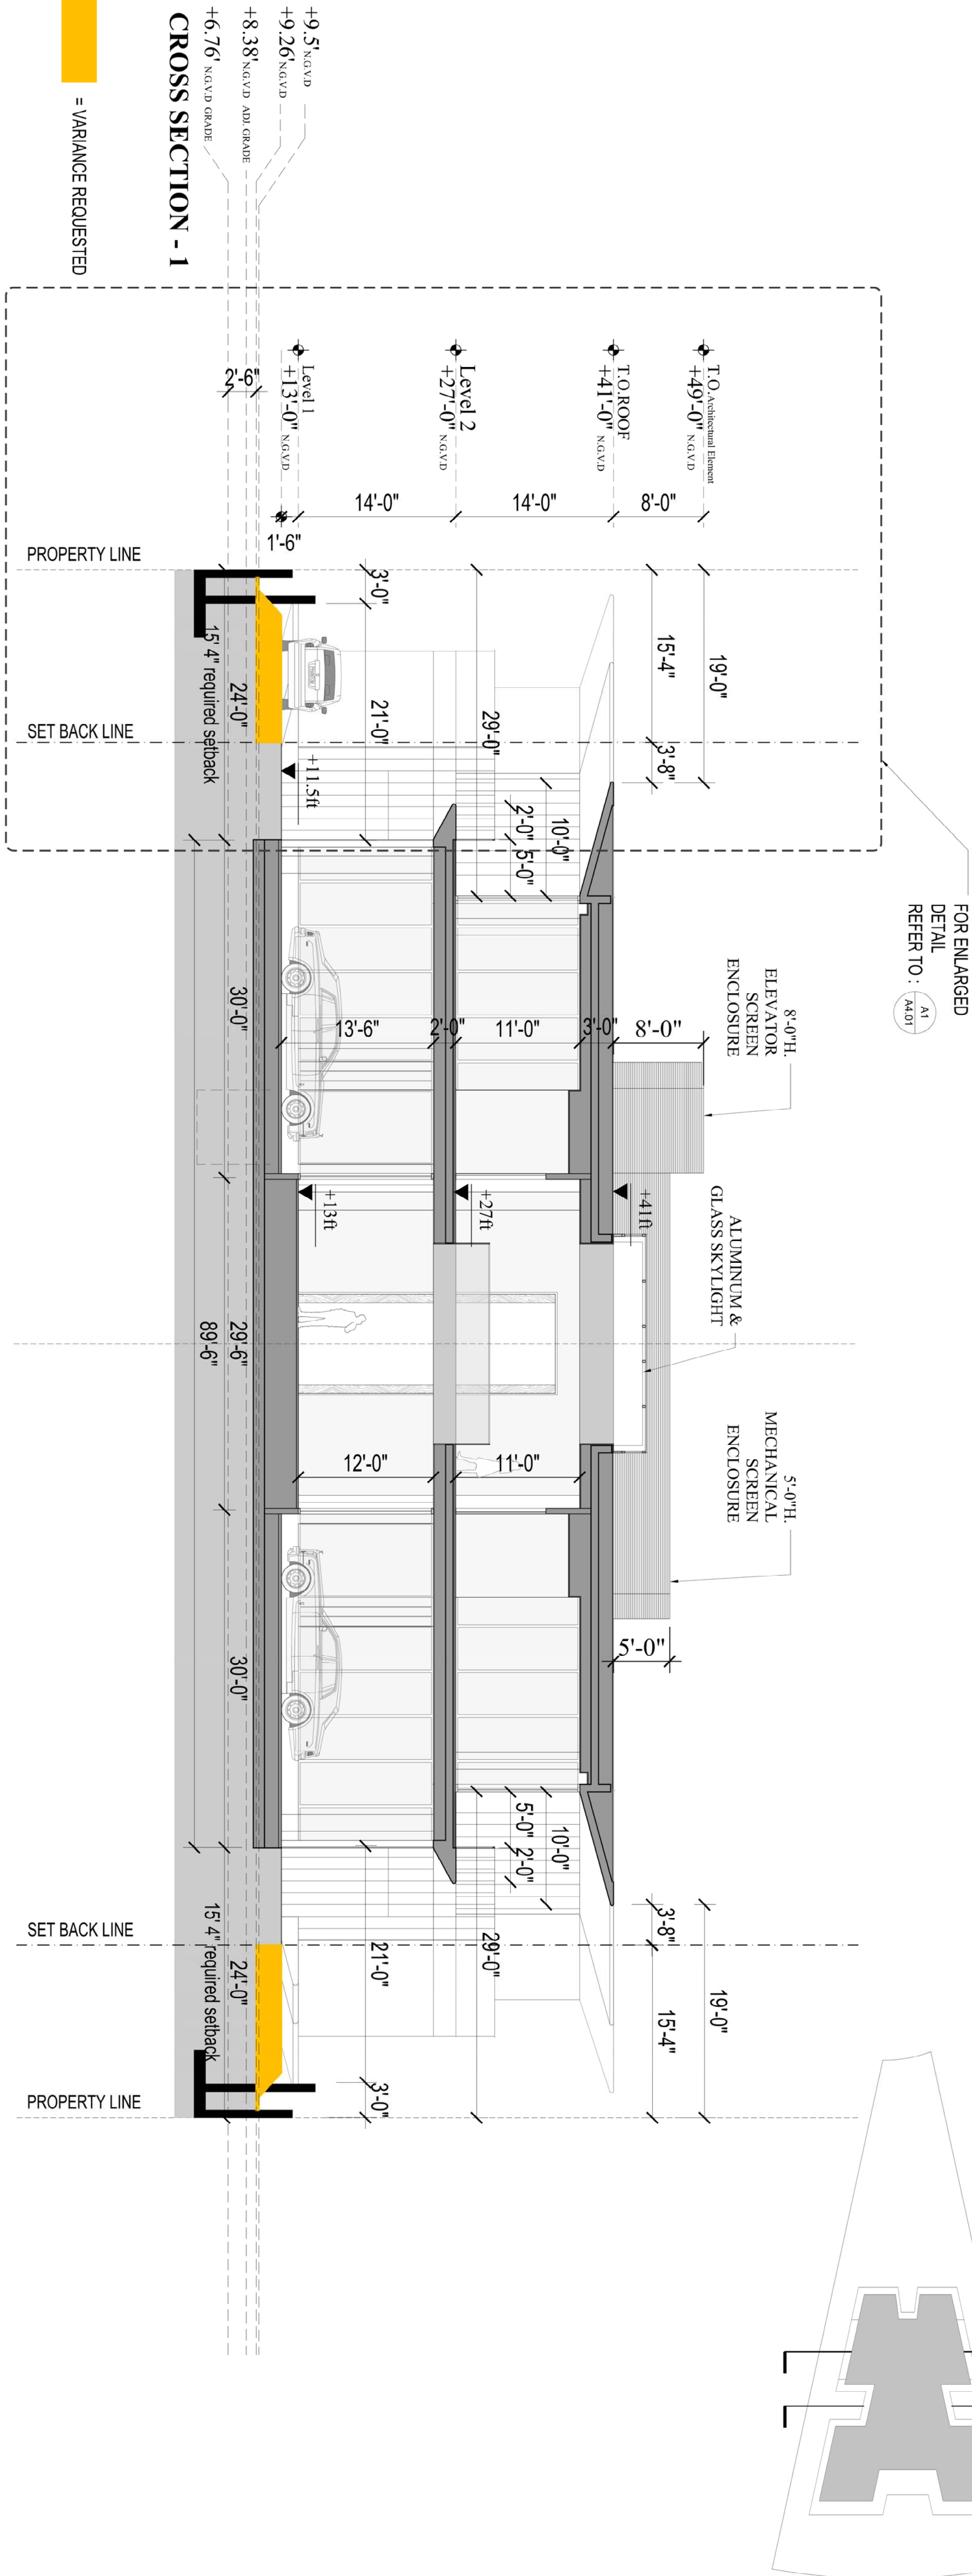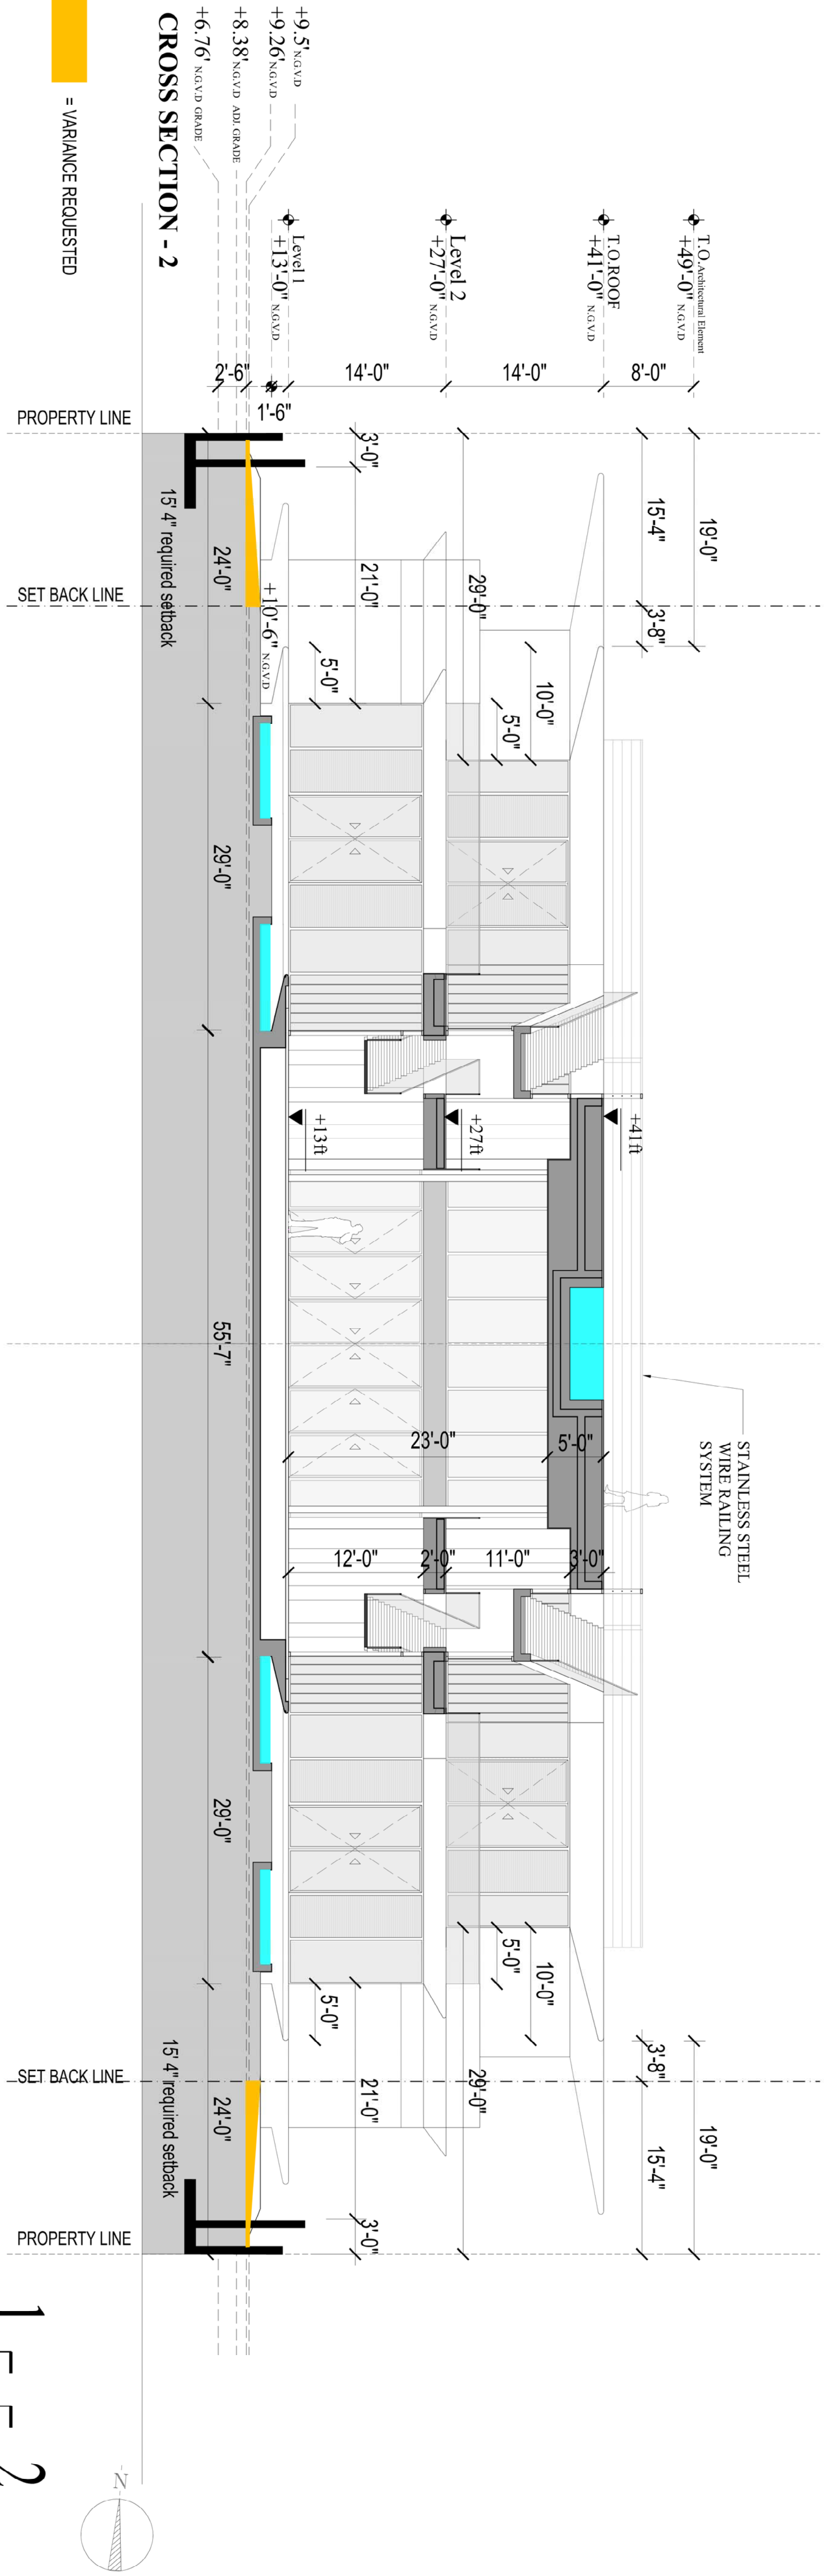

KOSTINER RESIDENCE
44 STAR ISLAND DR. MIAMI BEACH, FL, 33139

DATE	REVISION

DWG. TITLE	SCHEMATIC SECTION
SCALE	AS SHOWN
PROJECT NO.	2014-28
DATE	07-29-16

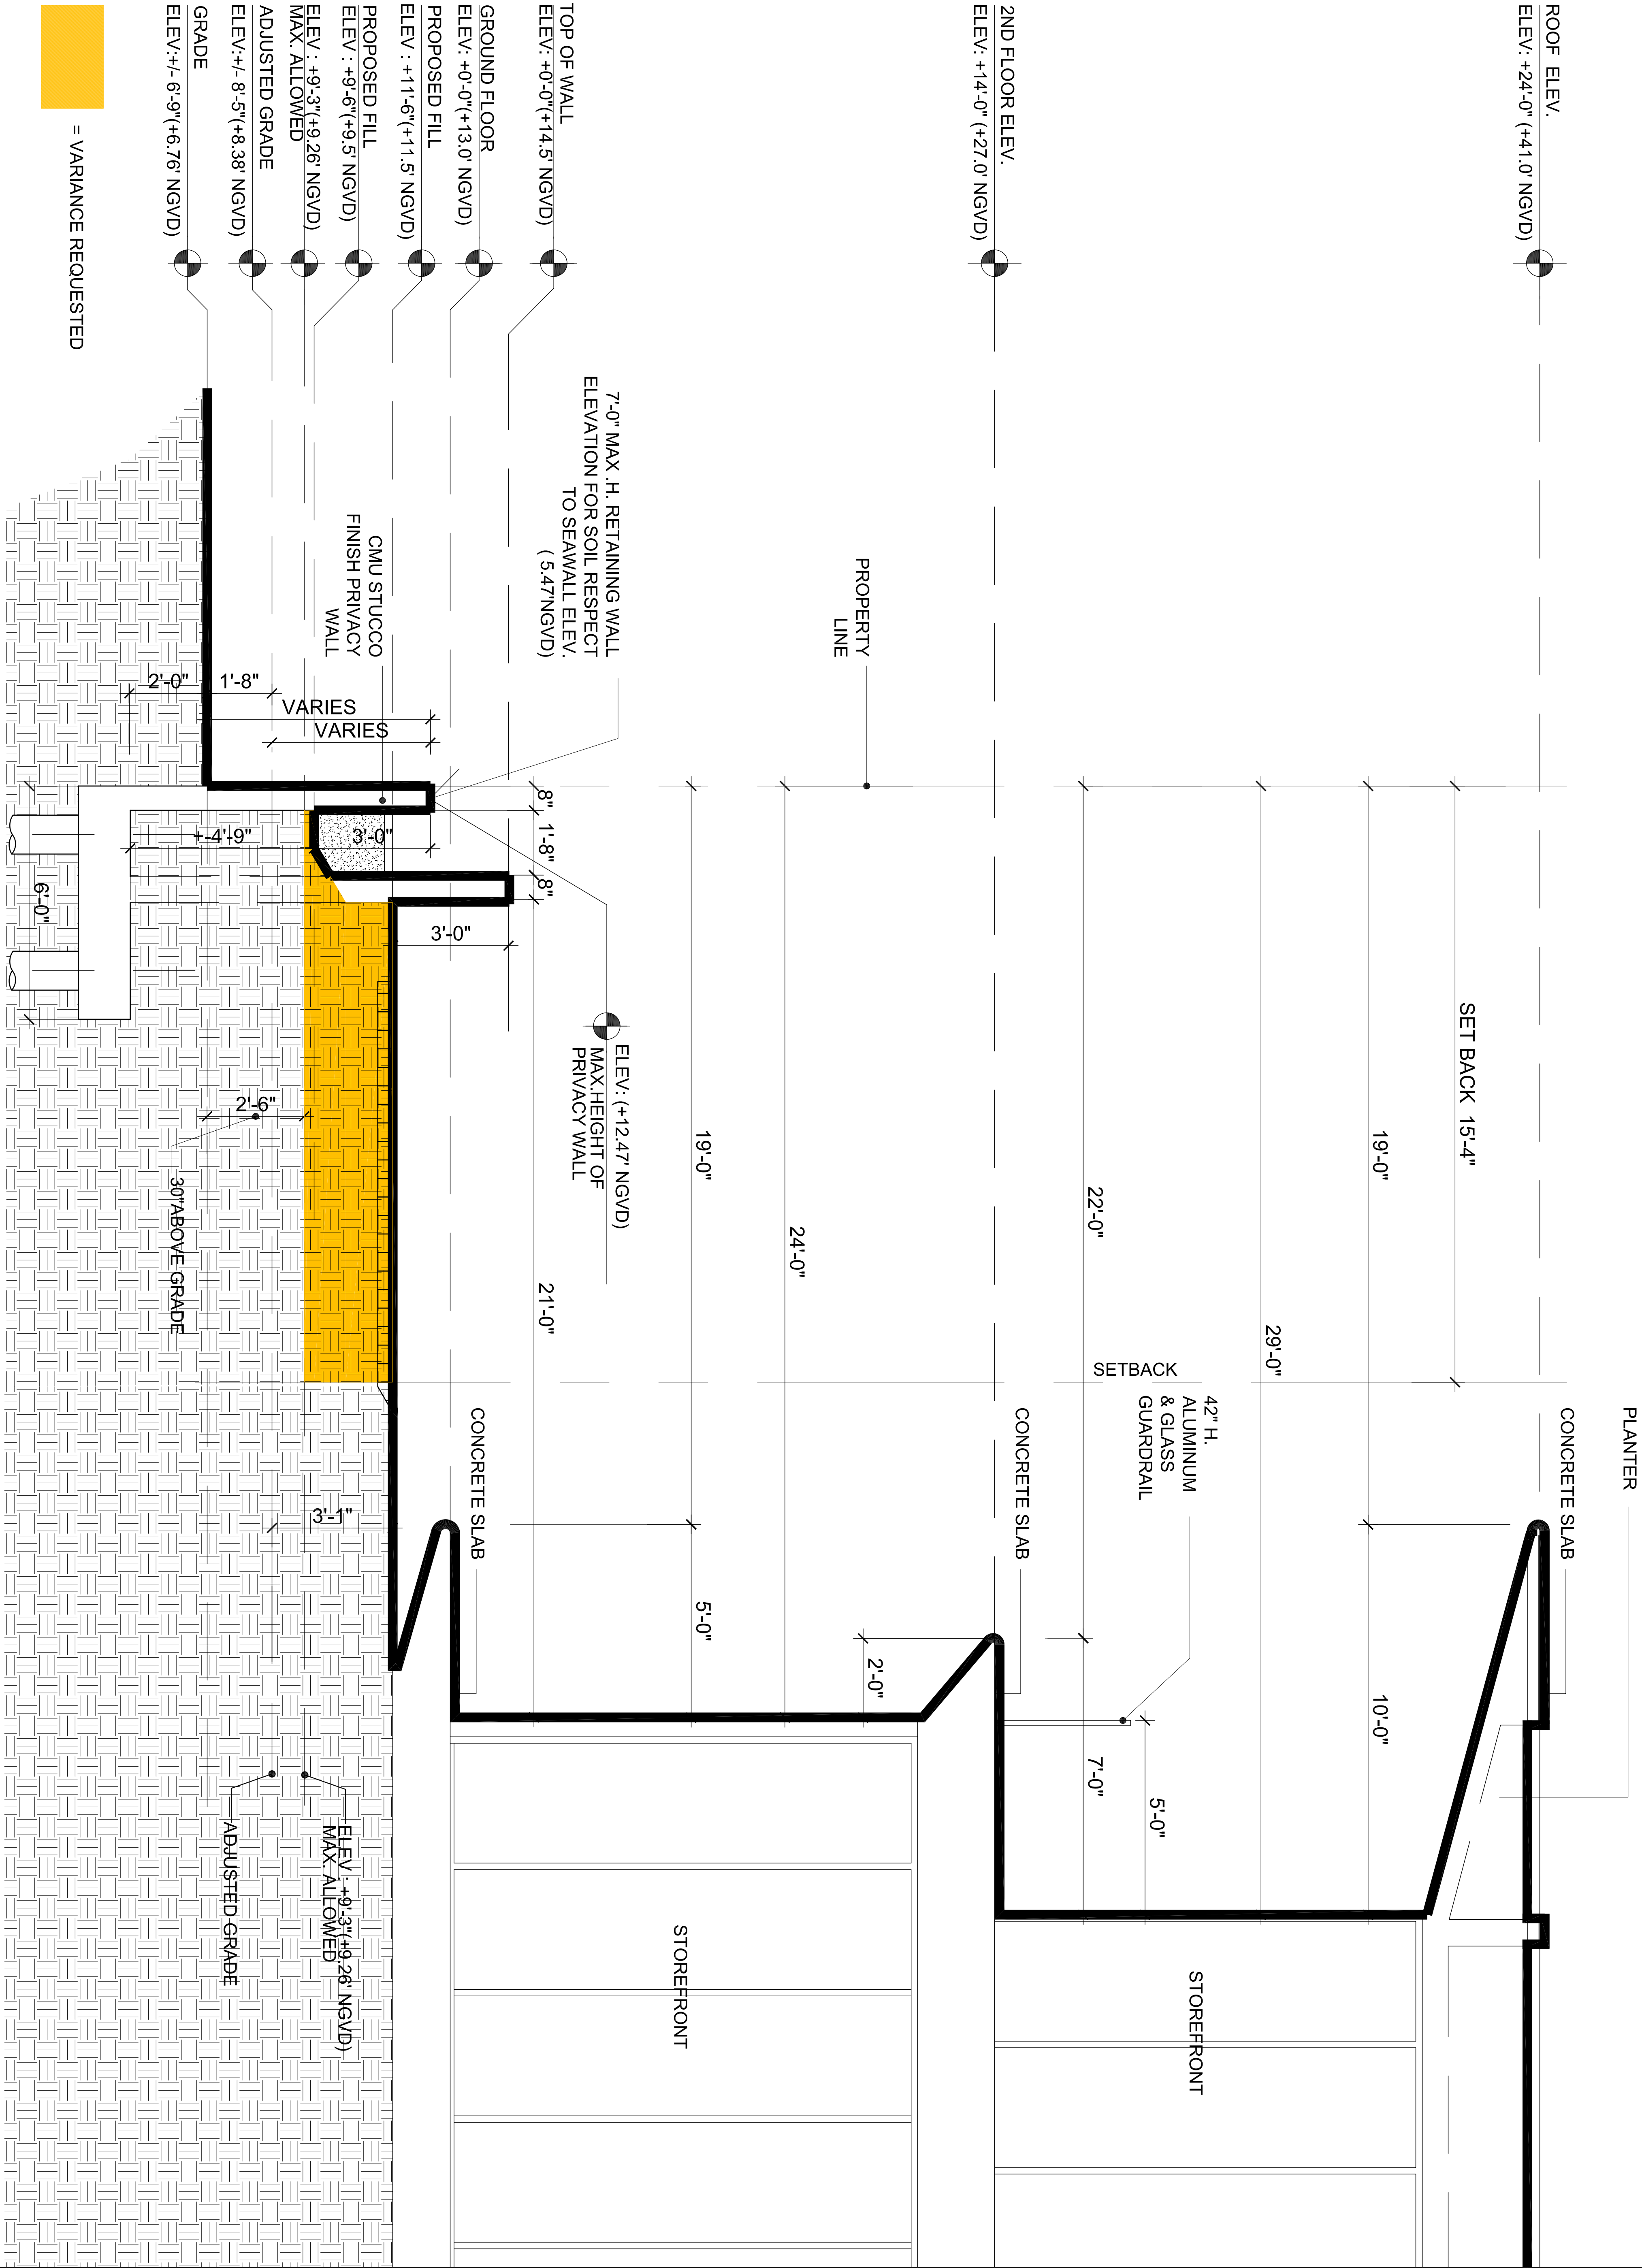

KOSTINER RESIDENCE

44 STAR ISLAND DR. MIAMI BEACH, FL, 33139

DATE	REVISION

DWG. TITLE

SITE / FILL SECTION




SCALE

PROJECT NO.

DATE

SHEET NUMBER

A-4.02

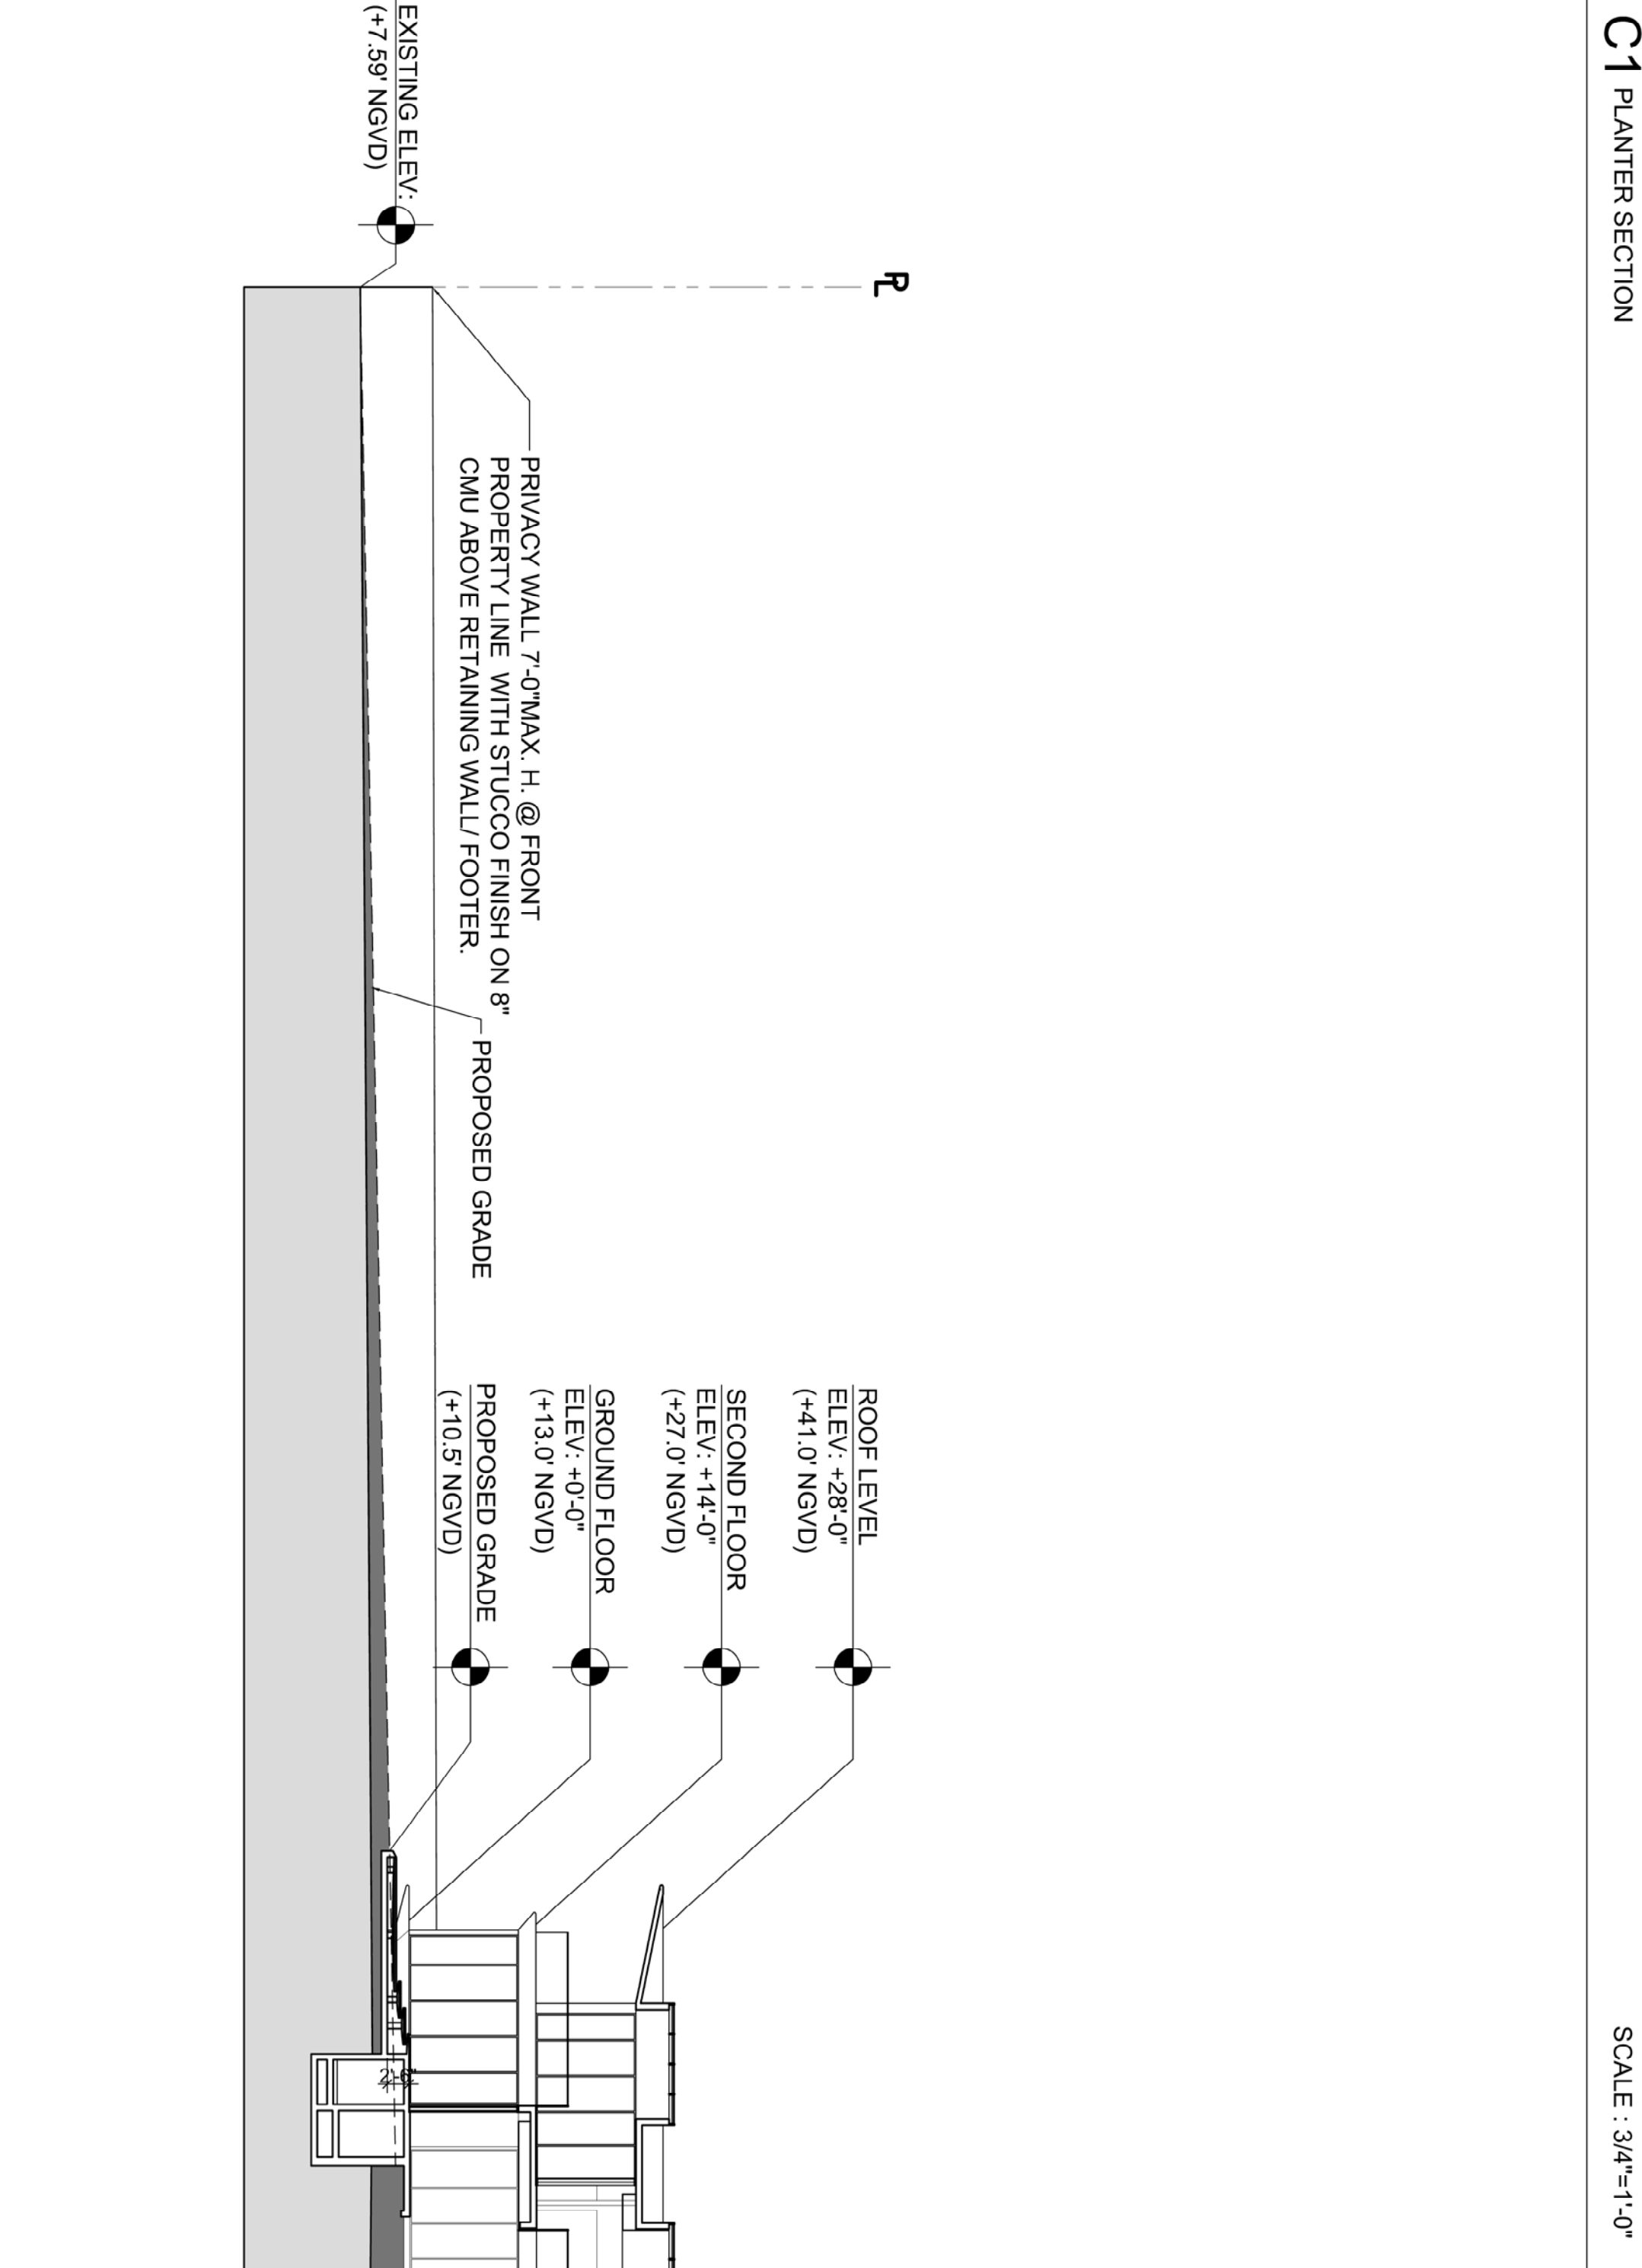 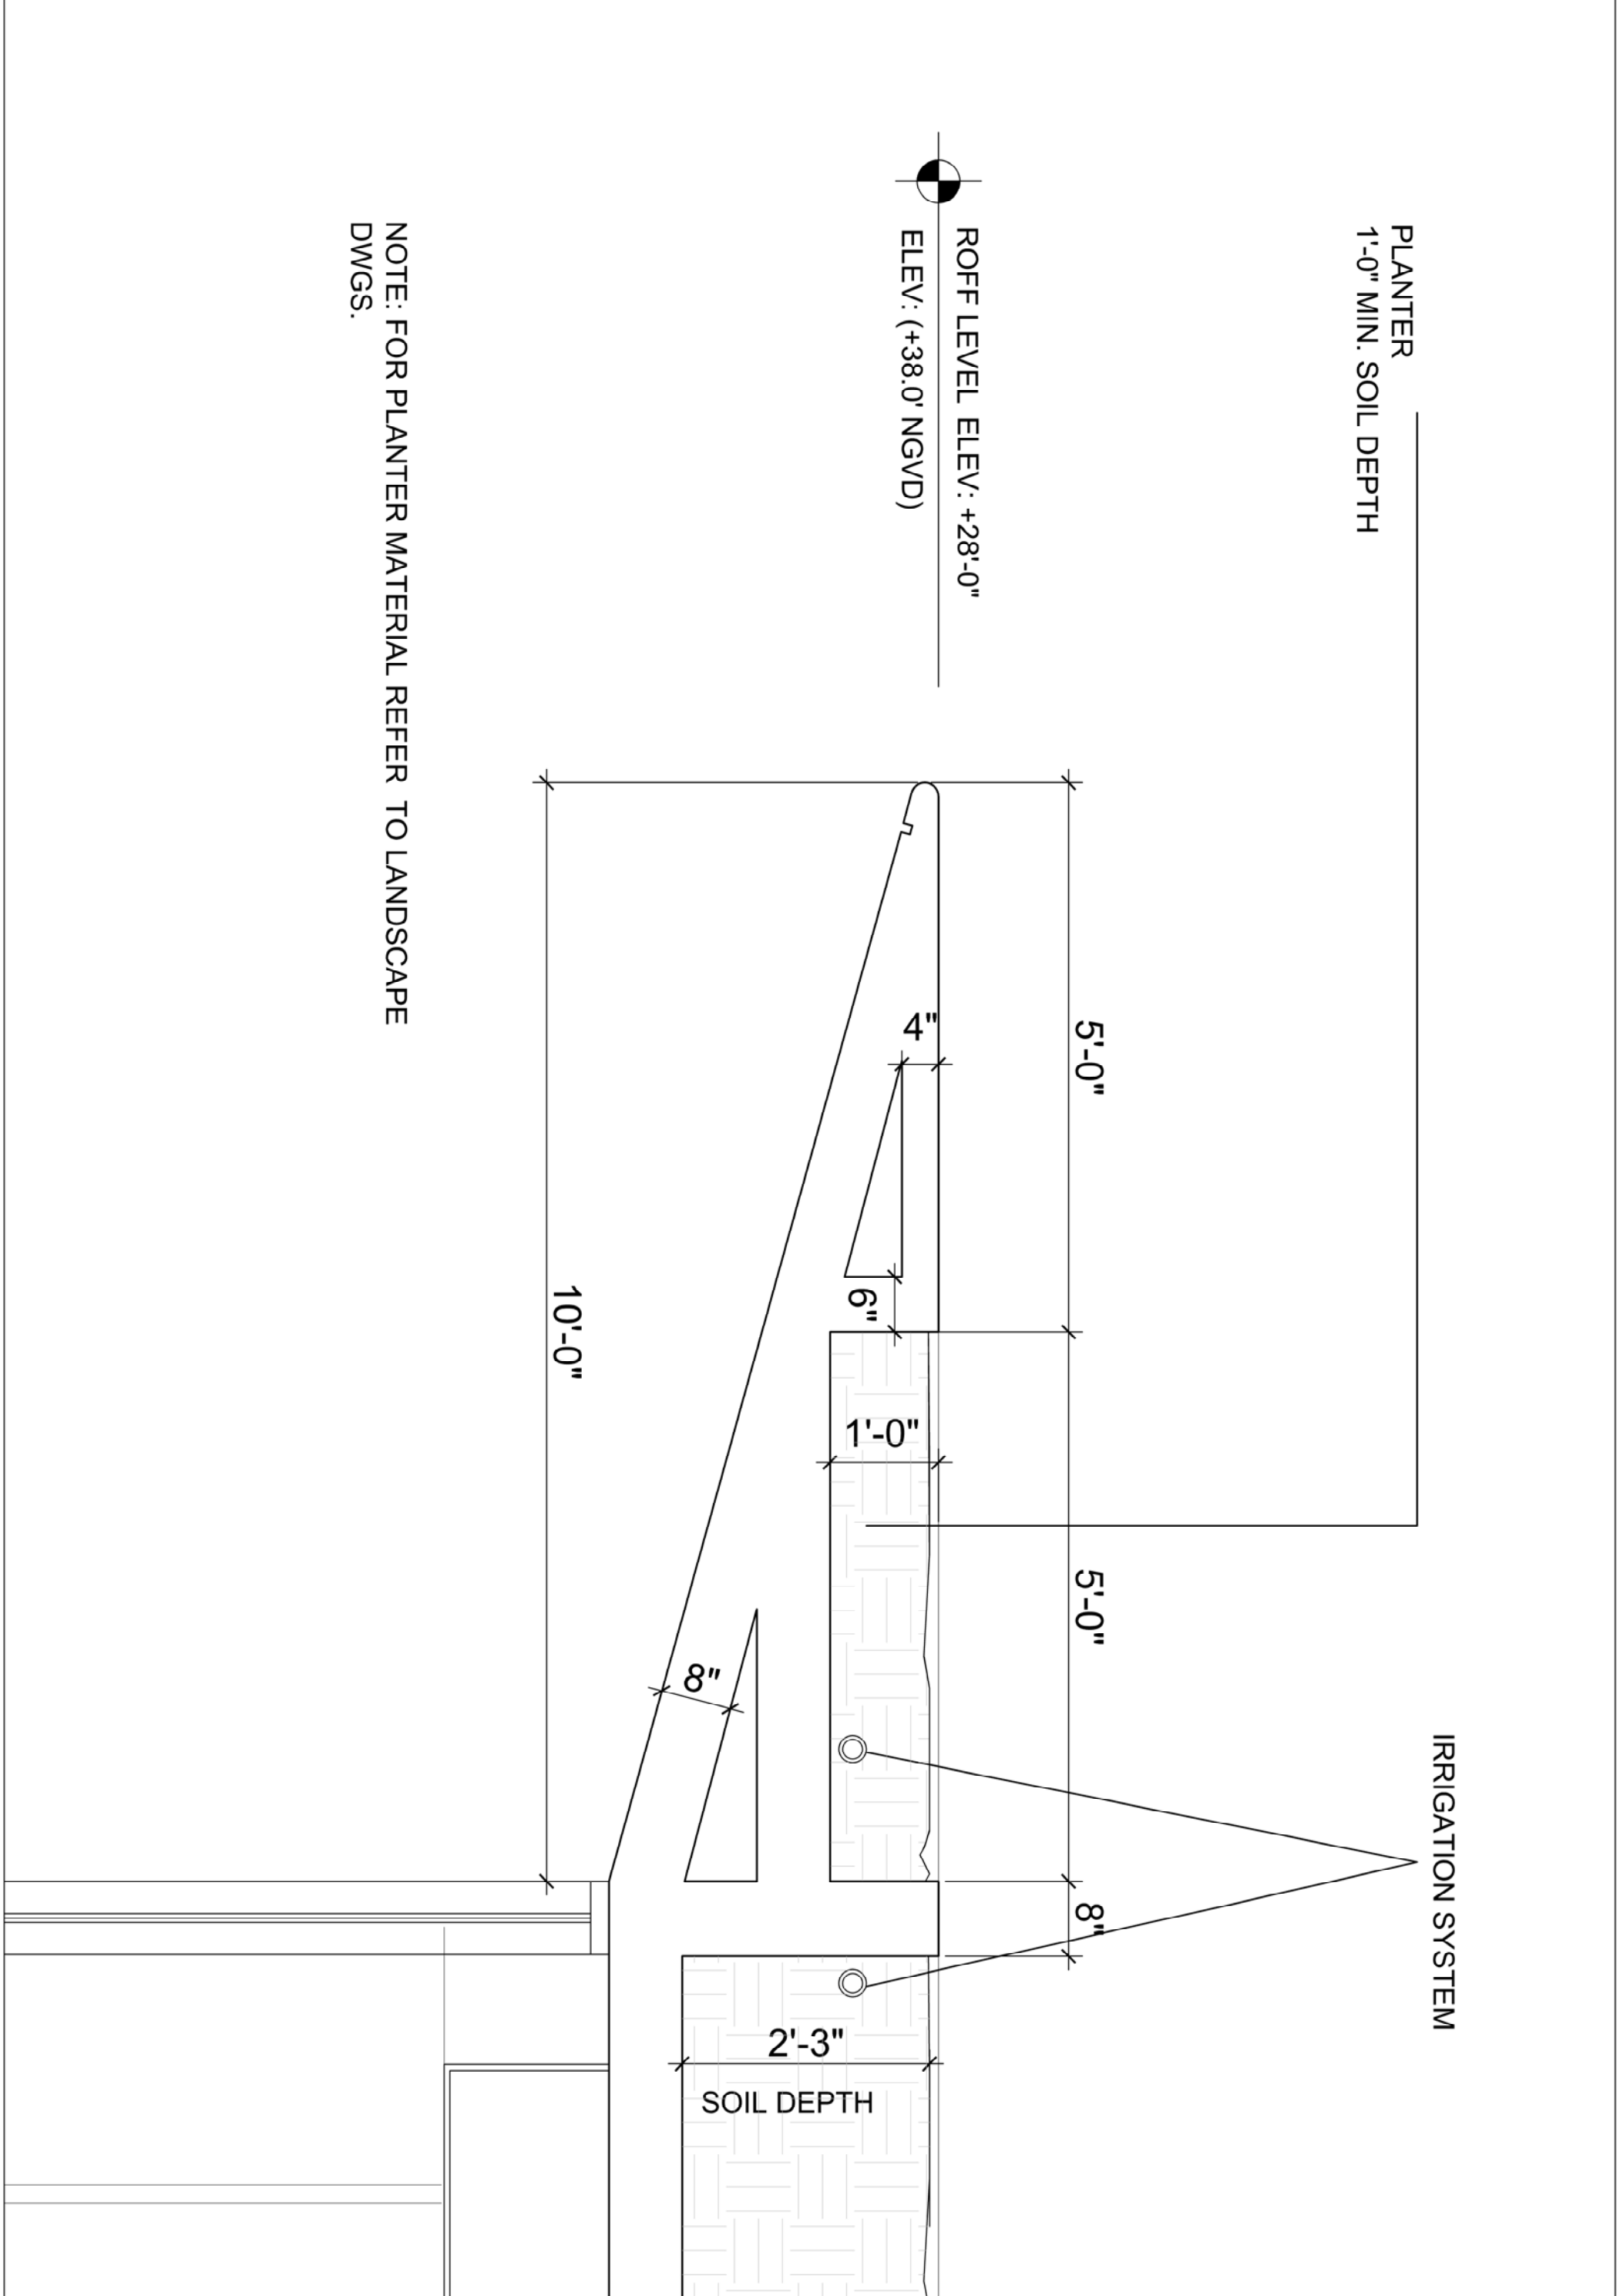

KOSTINER RESIDENCE

44 STAR ISLAND DR. MIAMI BEACH, FL, 33139

COPYRIGHT 2015 ALL RIGHTS RESERVED. THESE DRAWINGS AND DOCUMENTS ARE INSTRUMENTS OF SERVICE SHALL REMAIN THE PROPERTY OF BELLINSON GOMEZ ARCHITECTS P.A. WHETHER THE PROJECT FOR WHICH THEY WERE PREPARED BE EXECUTED OR NOT. THEY ARE NOT TO BE USED IN ANY MANNER ON OTHER PROJECTS OR EXTENSIONS TO THIS PROJECT EXCEPT BY AGREEMENT IN WRITING AND WITH THE APPROPRIATE COMPENSATION TO BELLINSON GOMEZ ARCHITECTS P.A. REPRODUCTIONS OF DRAWINGS AND SPECIFICATIONS WITHOUT THE WRITTEN CONSENT OF BELLINSON GOMEZ ARCHITECTS P.A. IS PROHIBITED. CONTRACTORS RESPONSIBLE FOR VERIFYING ALL SITE CONDITIONS PRIOR TO PROCEEDING WITH WORK.

	DATE	REVISION

DWG. TITLE

SCHEMATIC
SECTION
RETAINING WALL

SCALE

AS SHOWN

PROJECT NO.

2014-28

DATE

07-29-16

SHEET NUMBER

A 404

A1 SCHEMATIC SECTION RETAINING WALL

N.T.S.

KOSTINER RESIDENCE

DATE	REVISION

DWG. TITLE	SCALE	PROJECT NO.	DATE
SCHEMATIC SECTION	AS SHOWN	2014-28	01-29-16