



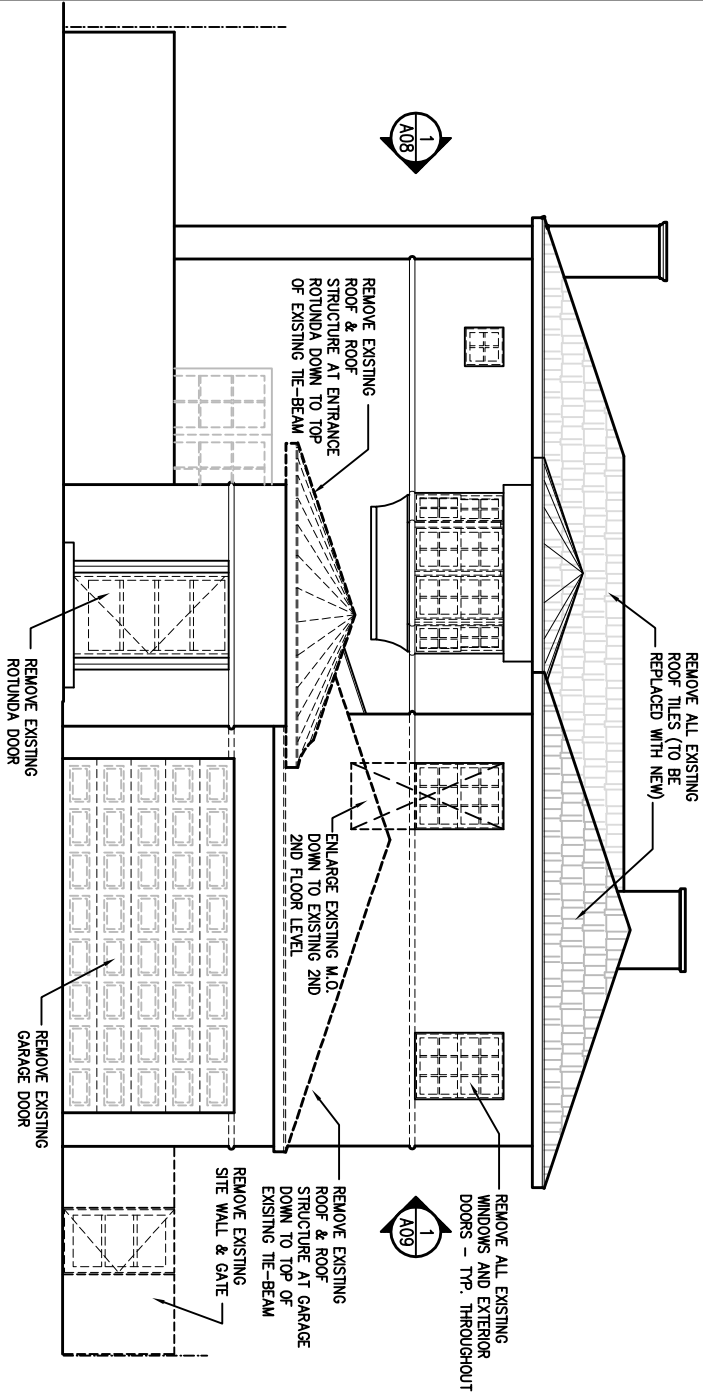

1 EAST ELEVATION - DEMOLITION
SCALE: 1/4" = 1'-0"

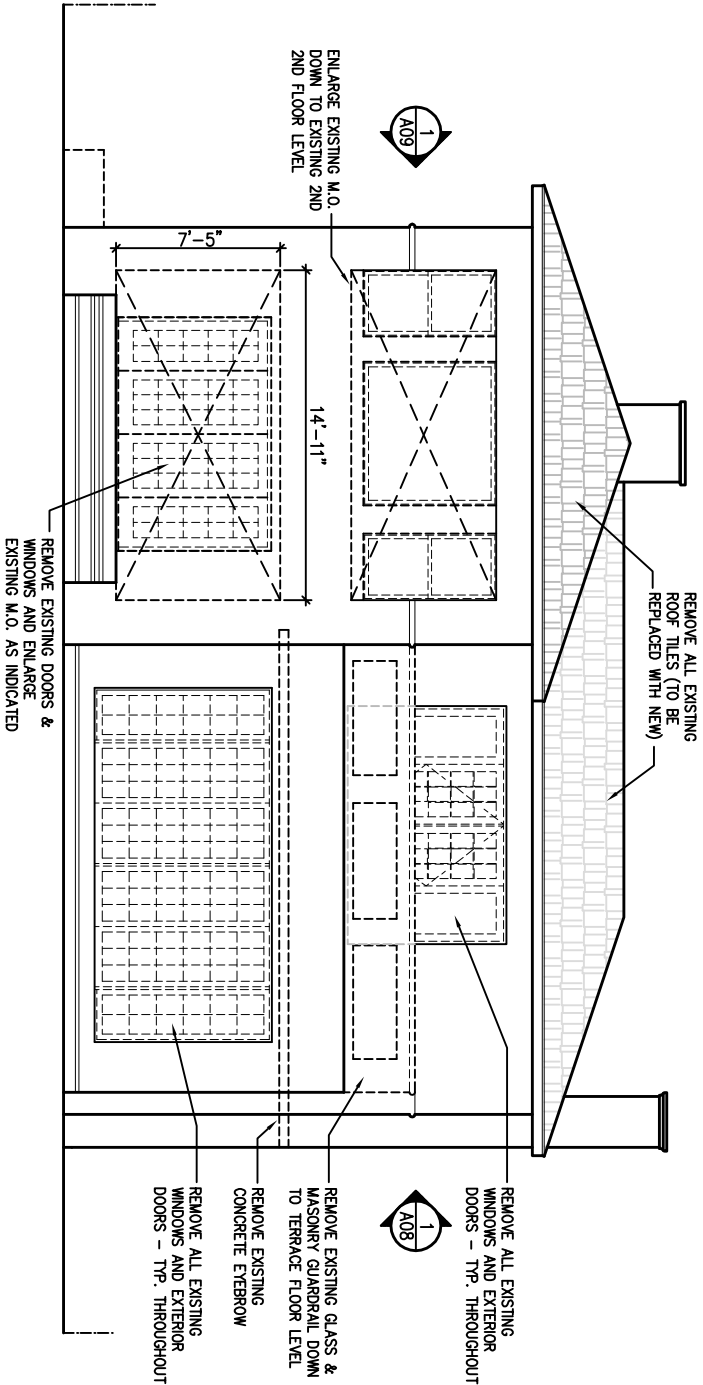

3 WEST ELEVATION - DEMOLITION
SCALE: 1/4" = 1'-0"

REV.	DATE	DESCRIPTION

460 N.E. 59TH STREET, MIAMI FL 33137
T: (305) 751-6529 C: (305) 962-0325 EMAIL: MOSSCROP@GMAIL.COM

CERTS. OF AUTH: AA28001057 & AA28001058

MOSSCROP ASSOCIATES

ARCHITECTURE + INTERIORS

USA ARCHITECTS ASSOCIATION
FLORIDA LICENSE NO. AA28001057
PROJECT NAME & ADDRESS


SALLOUM
RESIDENCE

204 W. DI LIDO DRIVE
MIAMI BEACH, FL 33139


SHEET TITLE:
EAST &
WEST
ELEVATIONS:
DEMOLITION &
PROPOSED

SHEET NO.:
A-07
SCALE:
1/4" = 1'-0"
DATE:
01-05-17
ISSUE:
D.R.B.
FINAL SUBMITTAL
JOB NO.:
204-01

- GENERAL NOTES:
- ENTIRE EXISTING HOUSE SHALL BE PRESSURE-CLEANED AND STUCCO REPAIRED WHERE NECESSARY. HOUSE WILL BE RE-PAINTED AN OFF-WHITE COLOR (T.B.D.)
 - ALL ROOFS (NEW AND EXISTING) SHALL RECEIVE NEW LIGHT GRAY FLAT CONCRETE ROOF TILES.
 - ALL EXTERIOR DOORS AND WINDOWS SHALL BE NEW IMPACT-RESISTANT AND ENERGY-SAVING. GLASS SHALL HAVE A LIGHT GREY TINT AND FRAMES SHALL BE BLACK OR DARK BROWN (T.B.D.)

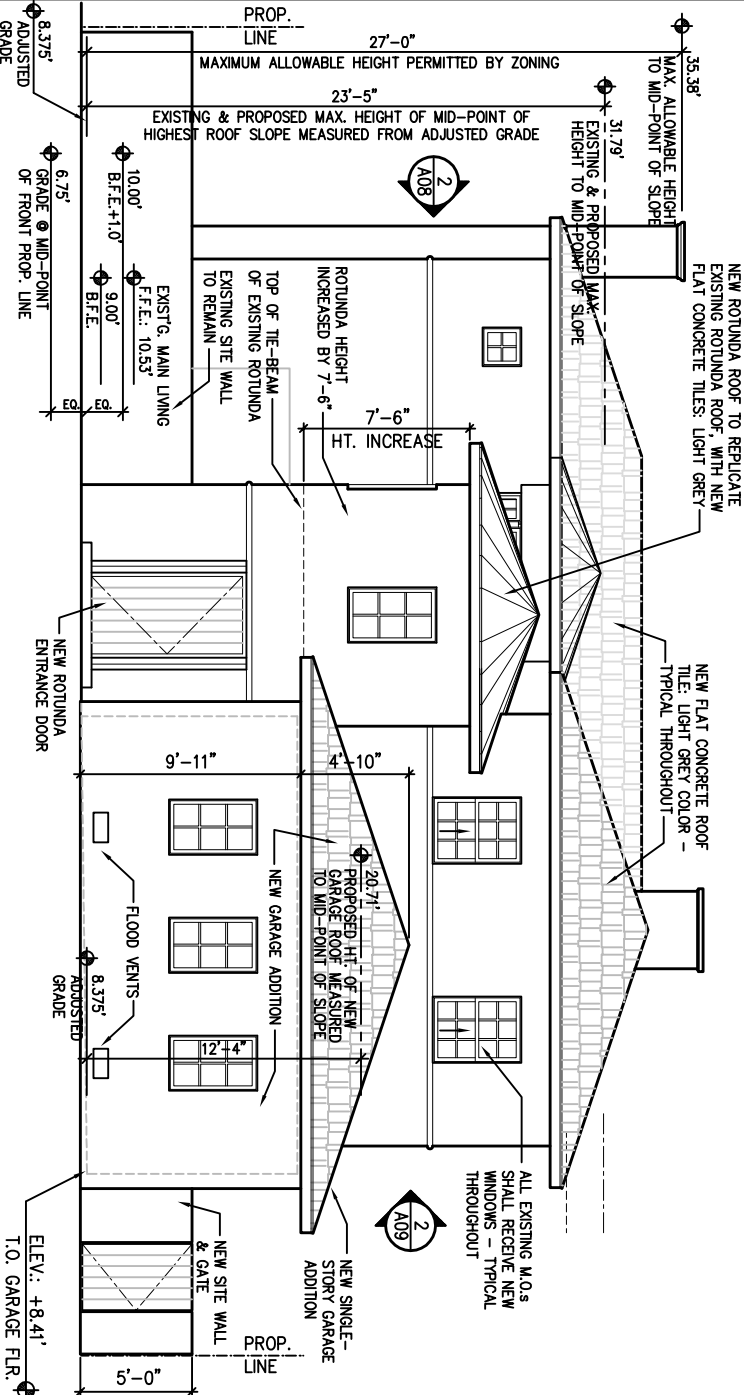

2 EAST ELEVATION - PROPOSED
SCALE: 1/4" = 1'-0"

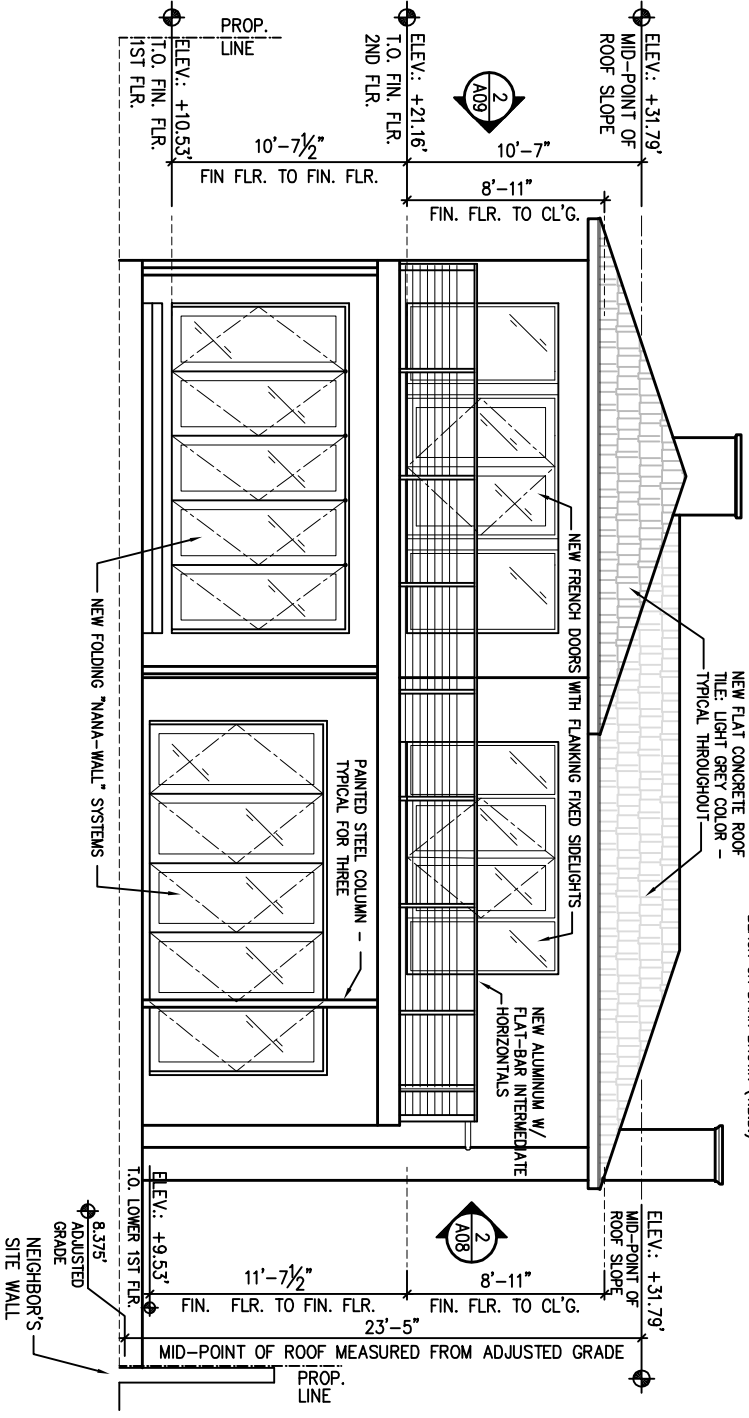

4 WEST ELEVATION - PROPOSED
SCALE: 1/4" = 1'-0"