



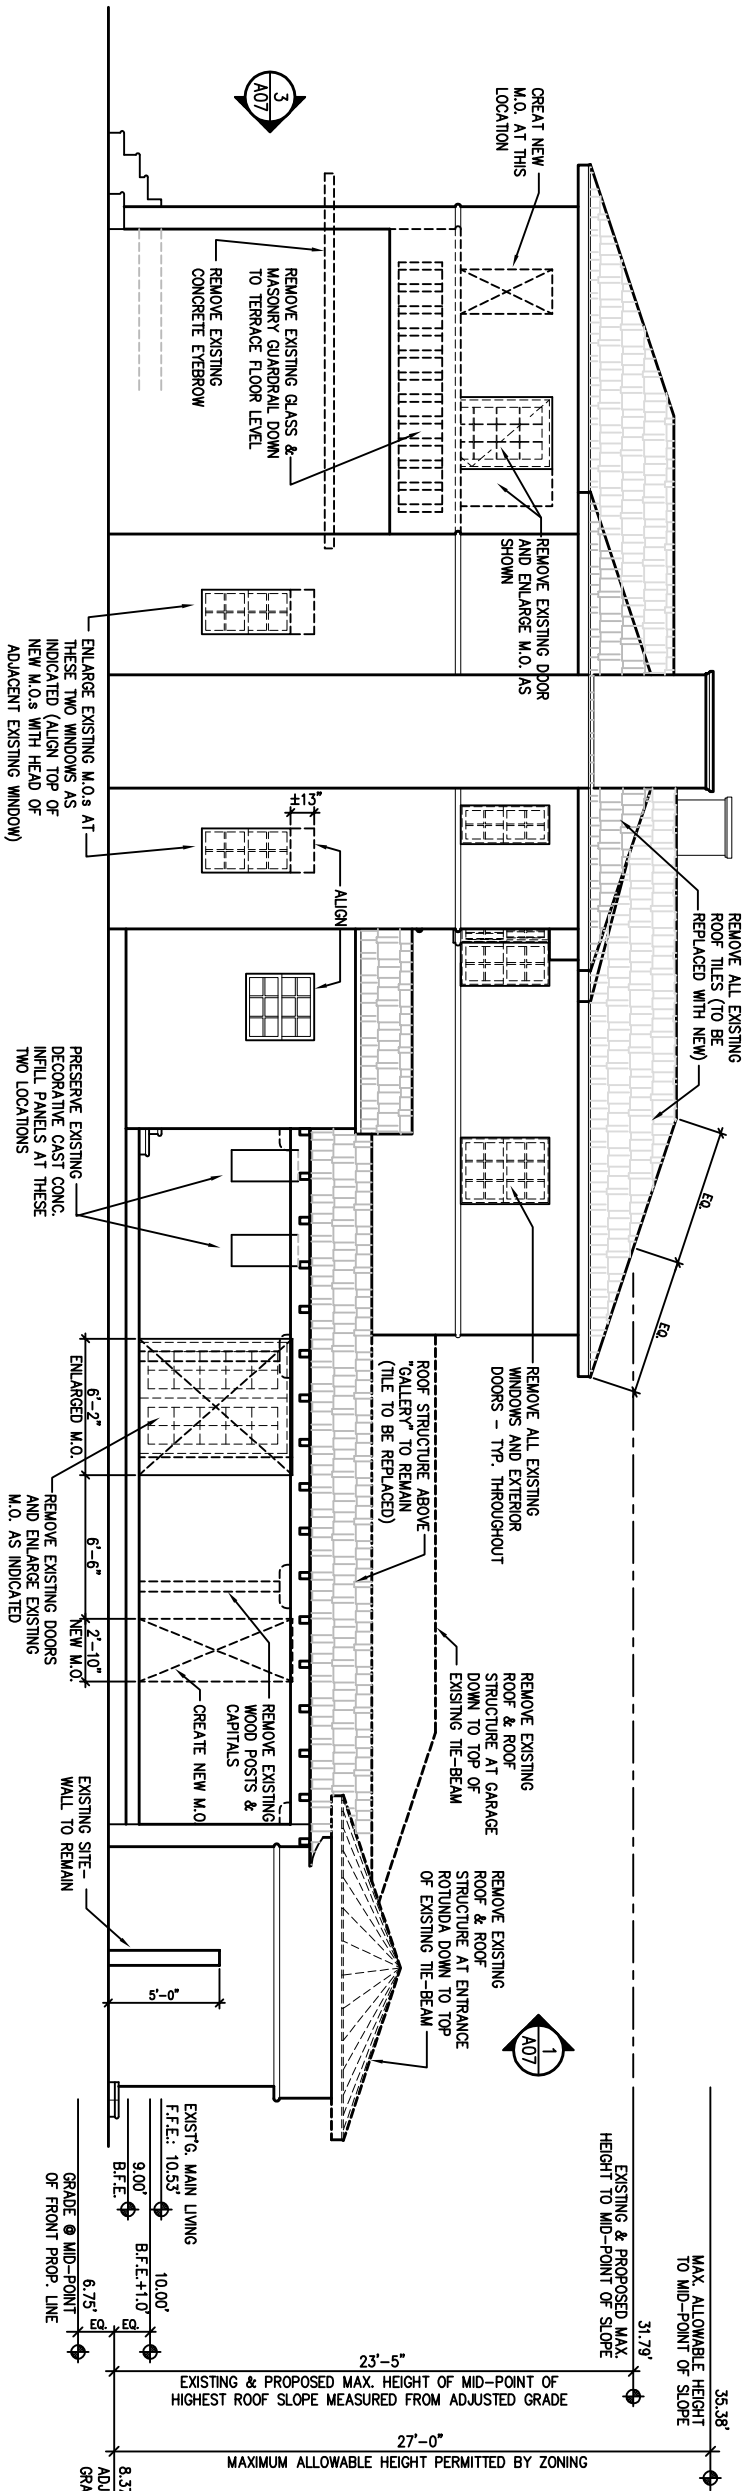

1 SOUTH ELEVATION - DEMOLITION

SCALE: 1/4" = 1'-0"

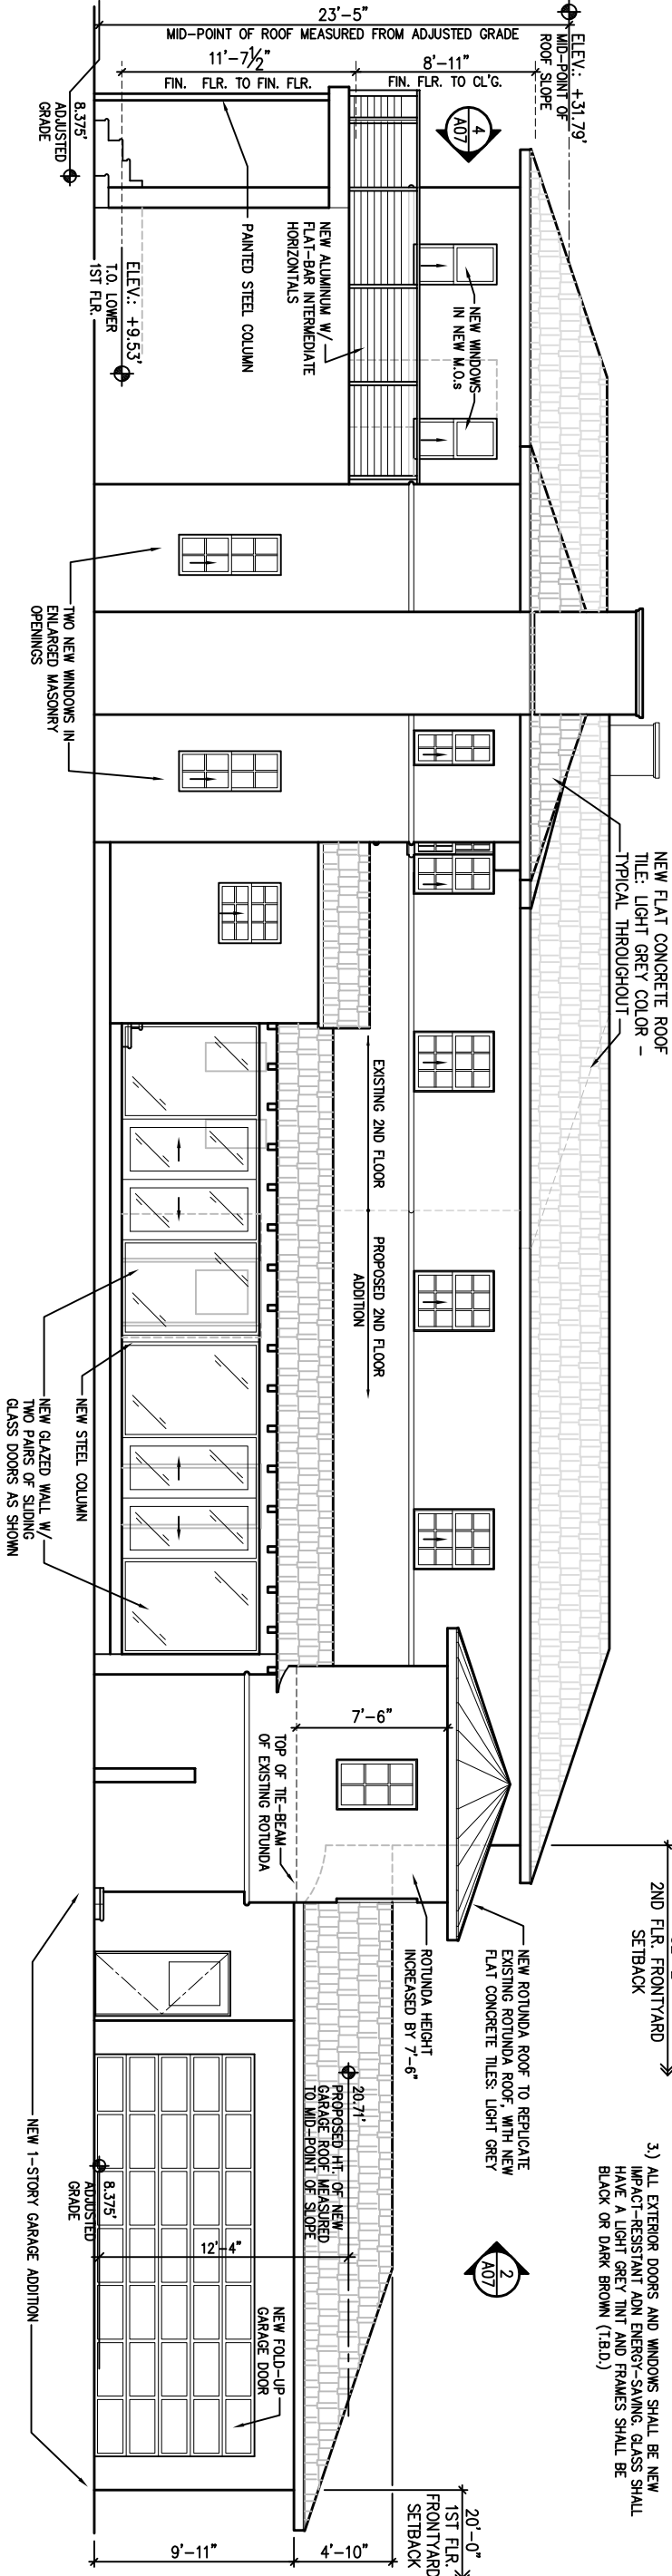

- GENERAL NOTES:
- 1) ENTIRE EXISTING HOUSE SHALL BE PRESSURE-CLEANED AND STUCCO REPAIRED WHERE NECESSARY. HOUSE WILL BE RE-PAINTED AN OFF-WHITE COLOR (T.B.D.)
 - 2) ALL ROOFS (NEW AND EXISTING) SHALL RECEIVE NEW LIGHT GRAY FLAT CONCRETE ROOF TILES.
 - 3) ALL EXTERIOR DOORS AND WINDOWS SHALL BE NEW IMPACT-RESISTANT ADN ENERGY-SAVING. GLASS SHALL HAVE A LIGHT GREY TINT AND FRAMES SHALL BE BLACK OR DARK BROWN (T.B.D.)

MOSSCROP ASSOCIATES
ARCHITECTURE + INTERIORS

460 N.E. 59TH STREET, MIAMI FL 33137
T: (305) 751-8529 C: (305) 962-0325 EMAIL: MOSSCROP@GMAIL.COM

CERTS. OF AUTH: AA28001057 & AA28001058

REV:	DATE:	DESCRIPTION:

LIA MOSSCROP REGISTERED ARCHITECT
FLORIDA LICENSE NO. 1882744
PROJECT NAME & ADDRESS:
**SALLOUM
RESIDENCE**
204 W. DALMO DRIVE
MIAMI BEACH, FL 33139
SHEET TITLE:
**SOUTH
ELEVATION:
DEMOLITION &
PROPOSED**

SHEET NO.:
A-08
SCALE:
1/4" = 1'-0"
DATE:
01-05-17
ISSUE:
D.R.B.
FINAL SUBMITTAL
JOB NO.:
204-01