



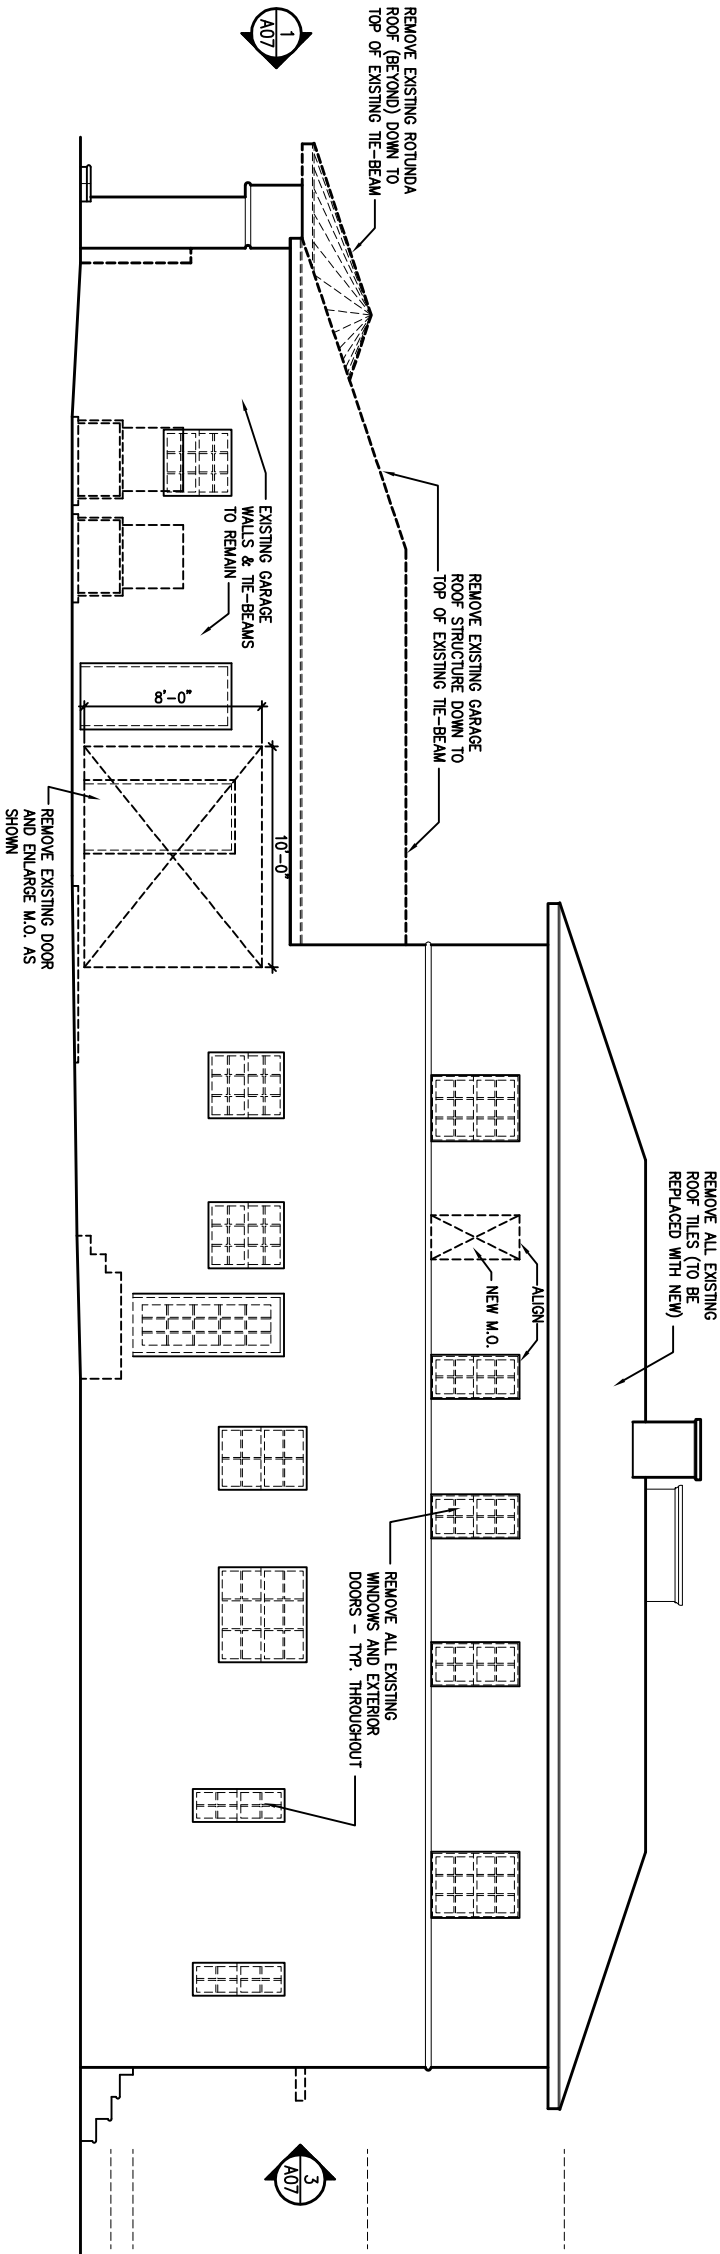

1 NORTH ELEVATION - DEMOLITION

SCALE: 1/4" = 1'-0"

- GENERAL NOTES:
- ENTIRE EXISTING HOUSE SHALL BE PRESSURE-CLEANED AND STUCCO REPAIRED WHERE NECESSARY. HOUSE WILL BE RE-PANDED AN OFF-WHITE COLOR (I.B.D.)
 - ALL ROOFS (NEW AND EXISTING) SHALL RECEIVE NEW LIGHT GRAY FLAT CONCRETE ROOF TILES.
 - ALL EXTERIOR DOORS AND WINDOWS SHALL BE NEW IMPACT-RESISTANT ADN ENERGY-SAVING GLASS SHALL HAVE A LIGHT GREY TINT AND FRAMES SHALL BE BLACK OR DARK BROWN (I.B.D.)

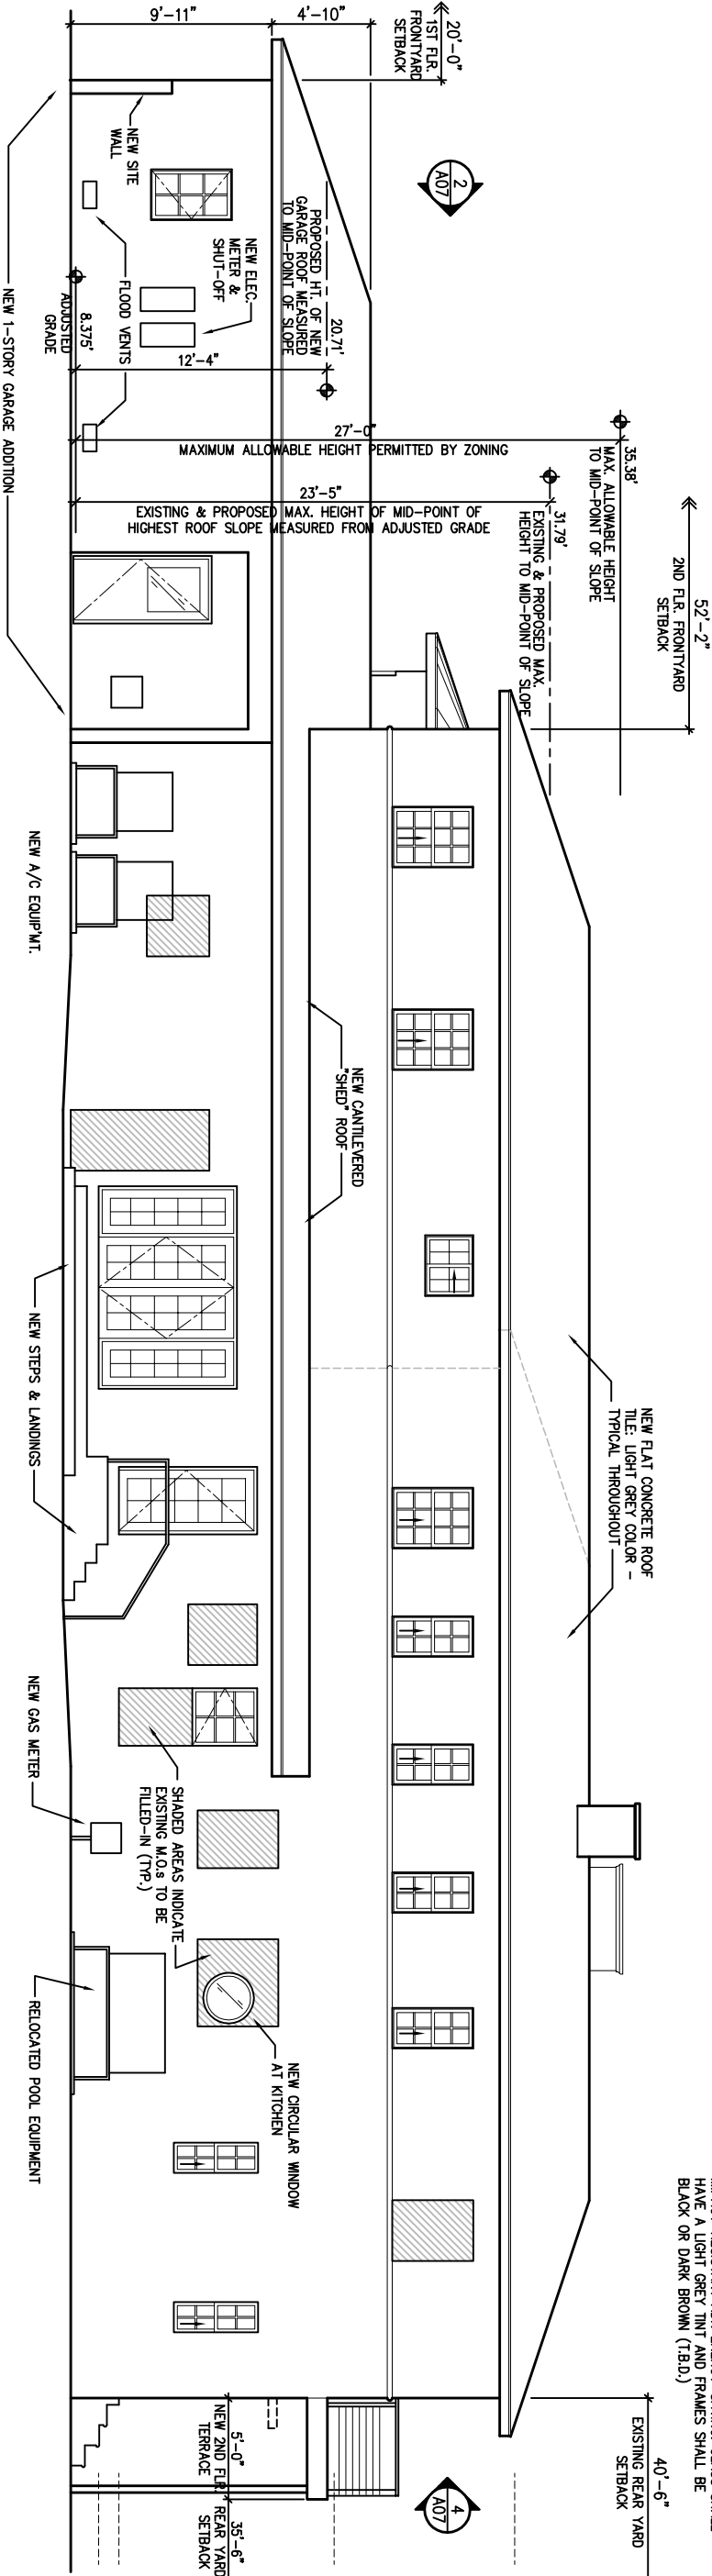

2 NORTH ELEVATION - PROPOSED

SCALE: 1/4" = 1'-0"

REV.	DATE	DESCRIPTION

MOSSCROP ASSOCIATES
ARCHITECTURE + INTERIORS

460 N.E. 59TH STREET, MIAMI FL 33137
T: (305) 751-6529 C: (305) 962-0325 EMAIL: MOSSCROP@GMAIL.COM

CERTS. OF AUTH: AA28001057 & AA28001058

FLA. LICENSE NO. 48724
PROJECT NAME & ADDRESS

SALLOUM
RESIDENCE

204 W. DIDDO DRIVE
MIAMI BEACH, FL 33139

SHEET TITLE
NORTH
ELEVATION:
&
PROPOSED

SHEET NO.:
A-09

SCALE: 1/4" = 1'-0"
DATE: 01-05-17
ISSUE: D.R.B.
FINAL SUBMITTAL
JOB NO.: 204-01