




ARCHITEKTNICS
ARCHITECTS & ENGINEERS

7450 Southwest 48th Street
Miami, Florida 33155
Phone (305) 661-5592
Fax (305) 661-5832
info@architektnics.com
License # AAC000546

www.architektnics.com

Project:
NEW RESTROOM / CONCESSION FACILITY
NORTH SHORE PARK
501 72nd STREET
MIAMI BEACH, FLORIDA

MIAMI BEACH

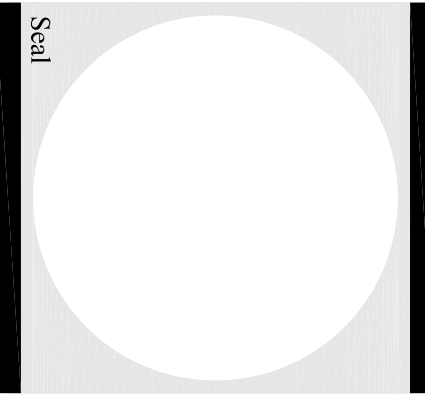

Edward C. Beronisky, R.A.
License Number: AR000433

Drawing title:

FLOOR PLAN

Issue Date: 09/26/16
Revisions:

Job No.:	15114
Drawn By:	
Sheet No.:	

A-2.1

SYMBOL LEGEND


	INDICATES METAL FRAME PARTITION
	INDICATES CONCRETE BLOCK WALL
	INDICATES SEALED CONCRETE
	FIRE EXTINGUISHER
	HOSE BIBB
	DOOR - SEE SCHEDULE SHEET A-4.1
	WINDOW - SEE SCHEDULE SHEET A-4.1
	INDICATES BUILDING DETAIL - SEE SHEET INDICATED
	INDICATES WALL SECTION DETAIL - SEE SHEET INDICATED
	INDICATES REVISION MARK AND NUMBER
	INDICATES BUILDING SECTION - SEE SHEET INDICATED
	INDICATES INTERIOR ELEVATION

BUILDING NOTES

- THRESHOLD HEIGHT WILL NOT EXCEED 1/2" MAX.
- INTERIOR FINISH WILL COMPLY WITH FFPC 101 5TH EDITION 102.2.2.3.
- INTERIOR WALLS, CEILINGS, FLOORS, DECORATIONS & TRIM SHALL COMPLY WITH FBC CHAPTER 8.
- ALL FIRE EXTINGUISHERS WILL BE TYPE ABC.

LIFE SAFETY LEGEND

	MASONRY WALL (NOT LESS THAN ONE HOUR RATED WALL)
	FIRE EXTINGUISHER
	EXT DISCHARGE AT PUBLIC SPACE

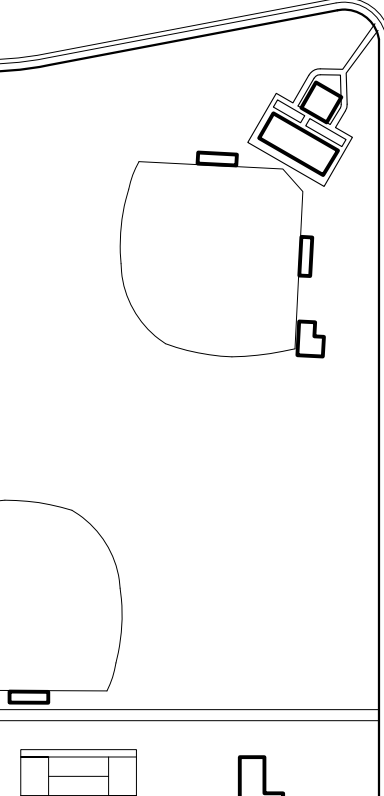


KEY PLAN

N.T.S

FLOOR PLAN

SCALE: 1/4" = 1'-0"

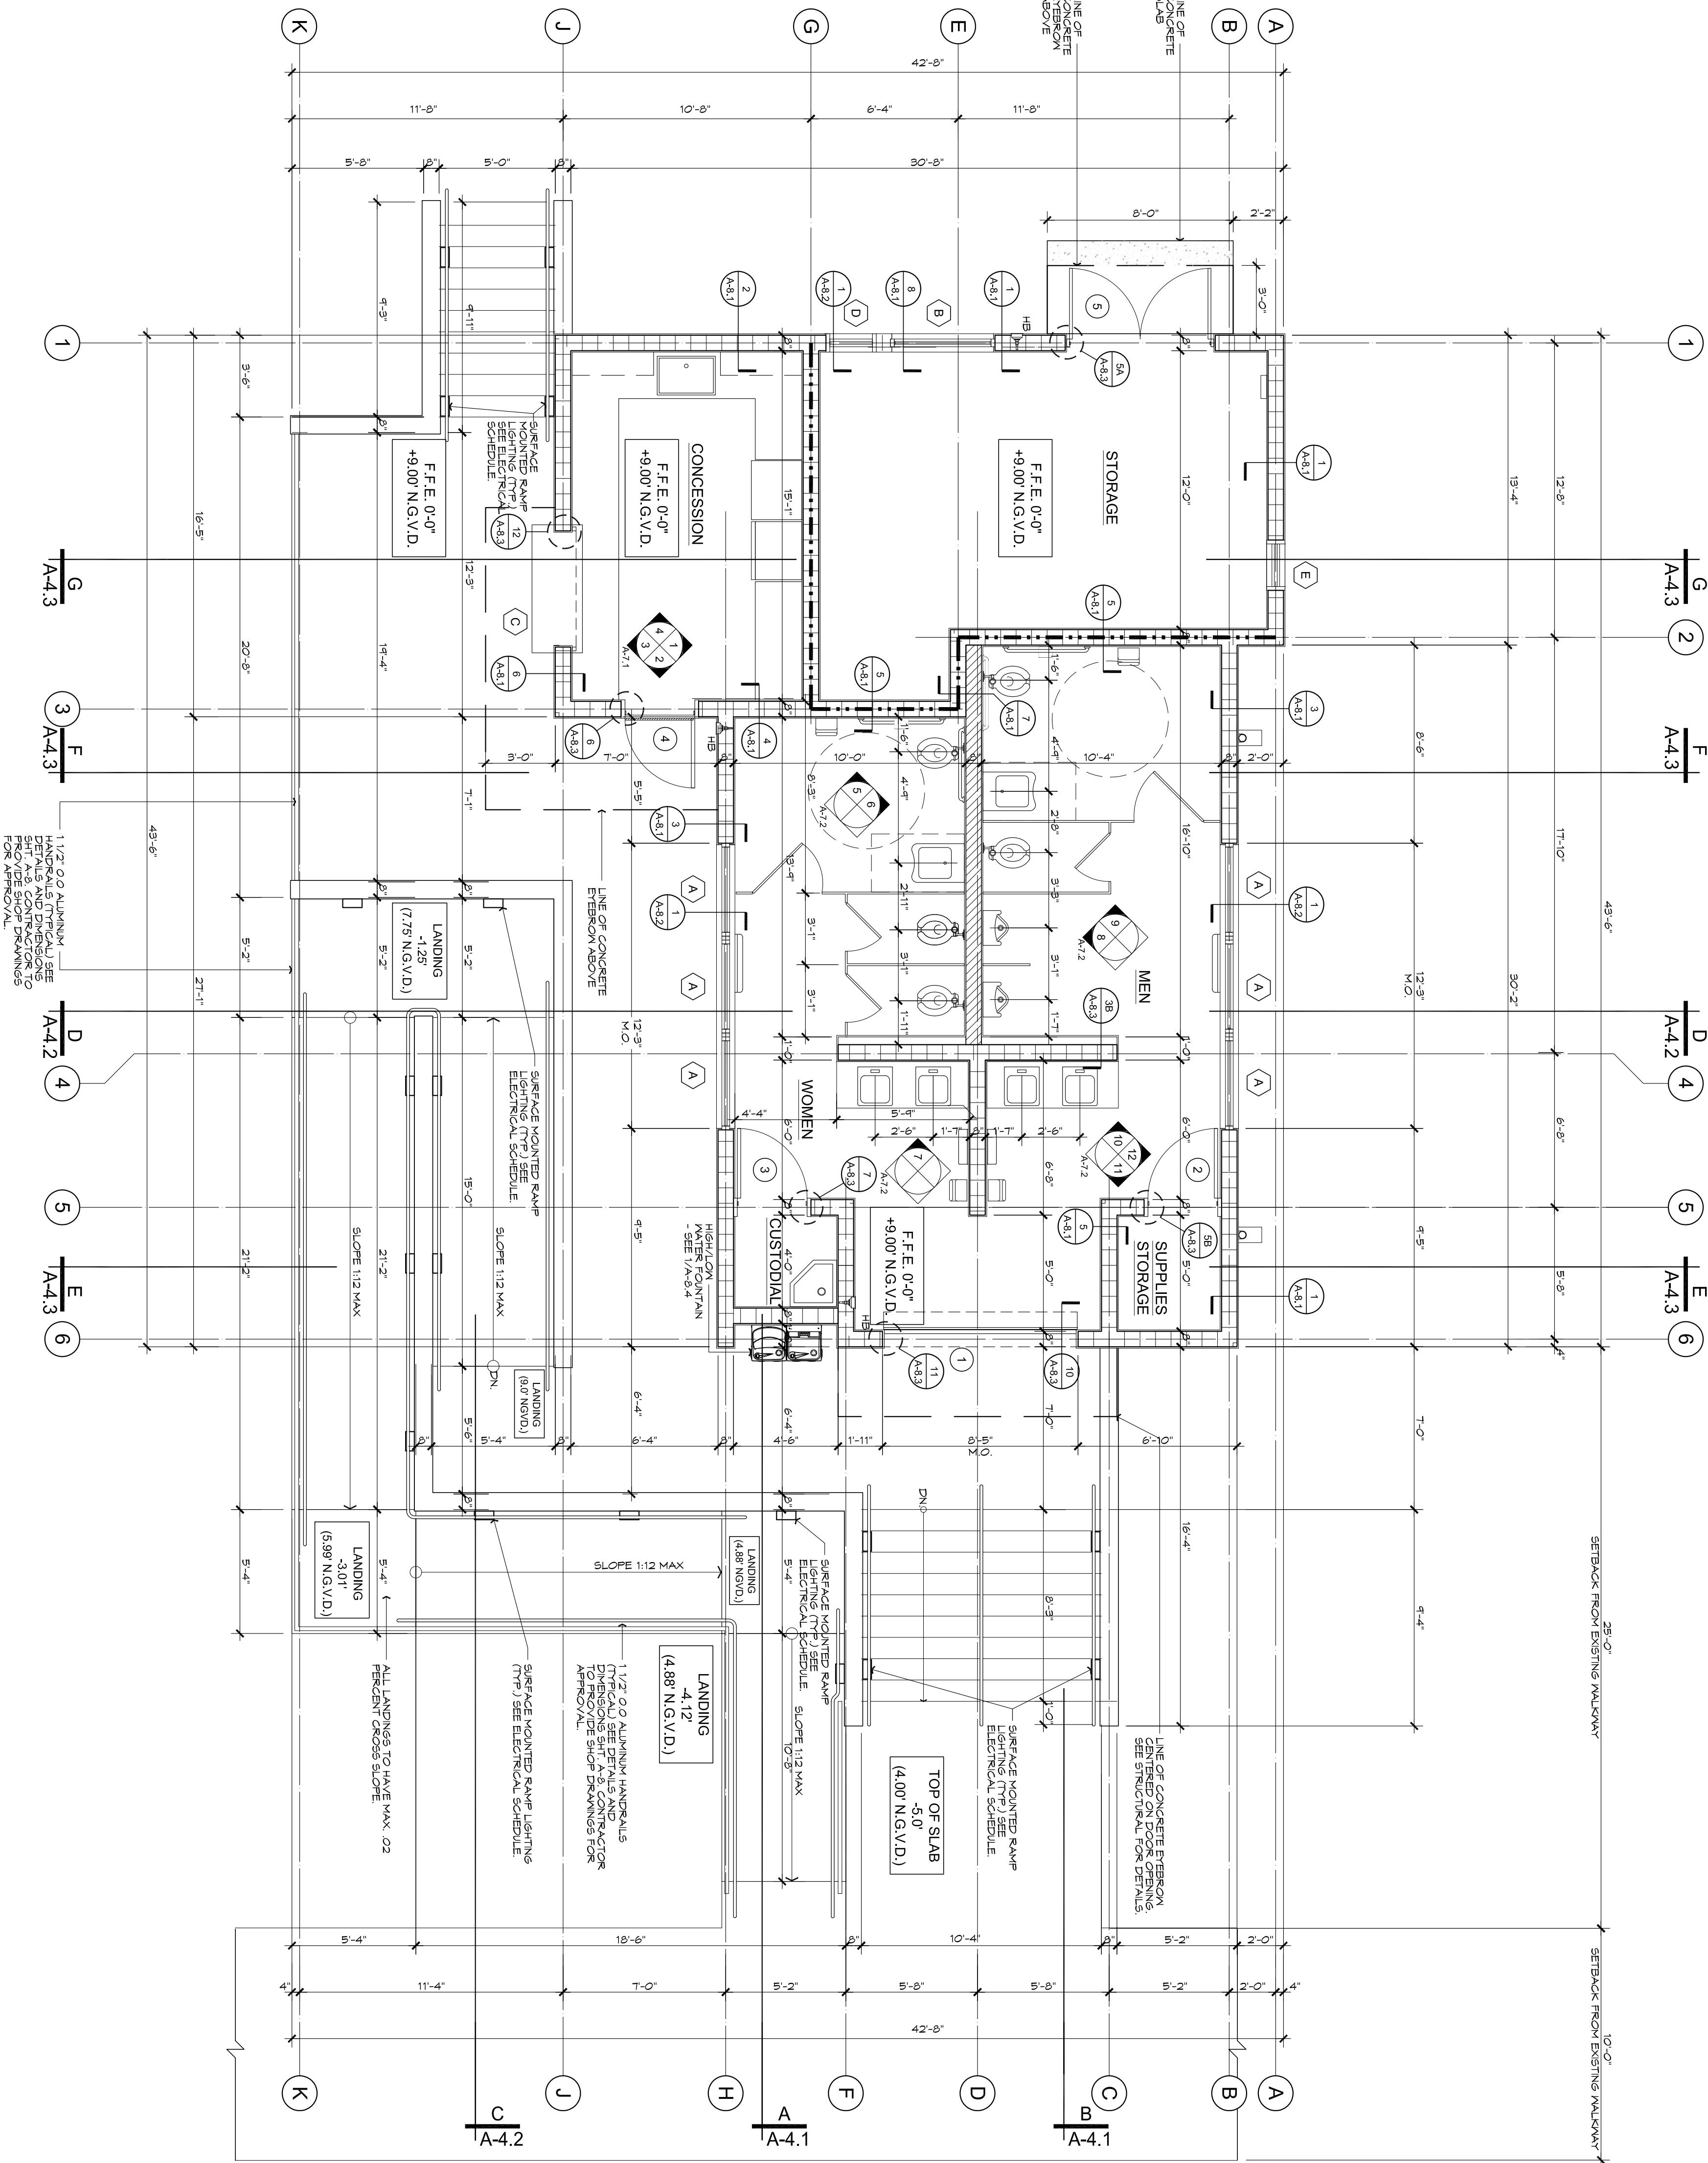

FINAL
SUBMITTAL