


ARCHITEKNICS
ARCHITECTS & PLANNERS, LLC

7450 Southwest 48th Street
Miami, Florida 33155
Phone (305) 661-5392
Fax (305) 661-5832
info@architeknics.com
License # AAC000546

www.architeknics.com

Project:
NEW RESTROOM / CONCESSION FACILITY
NORTH SHORE PARK
501 72nd STREET
MIAMI BEACH, FLORIDA

MIAMI BEACH

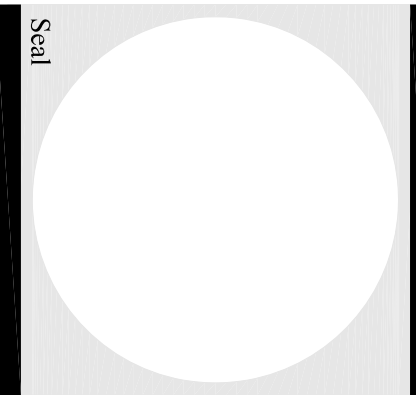

Edward C. Bromusky, R.A.
License Number: AB000433

Drawing title:

ELEVATIONS


Issue Date: 09/26/16

Revisions:	

Job No.: 15114
Drawn By:


Sheet No.:

A-3.1

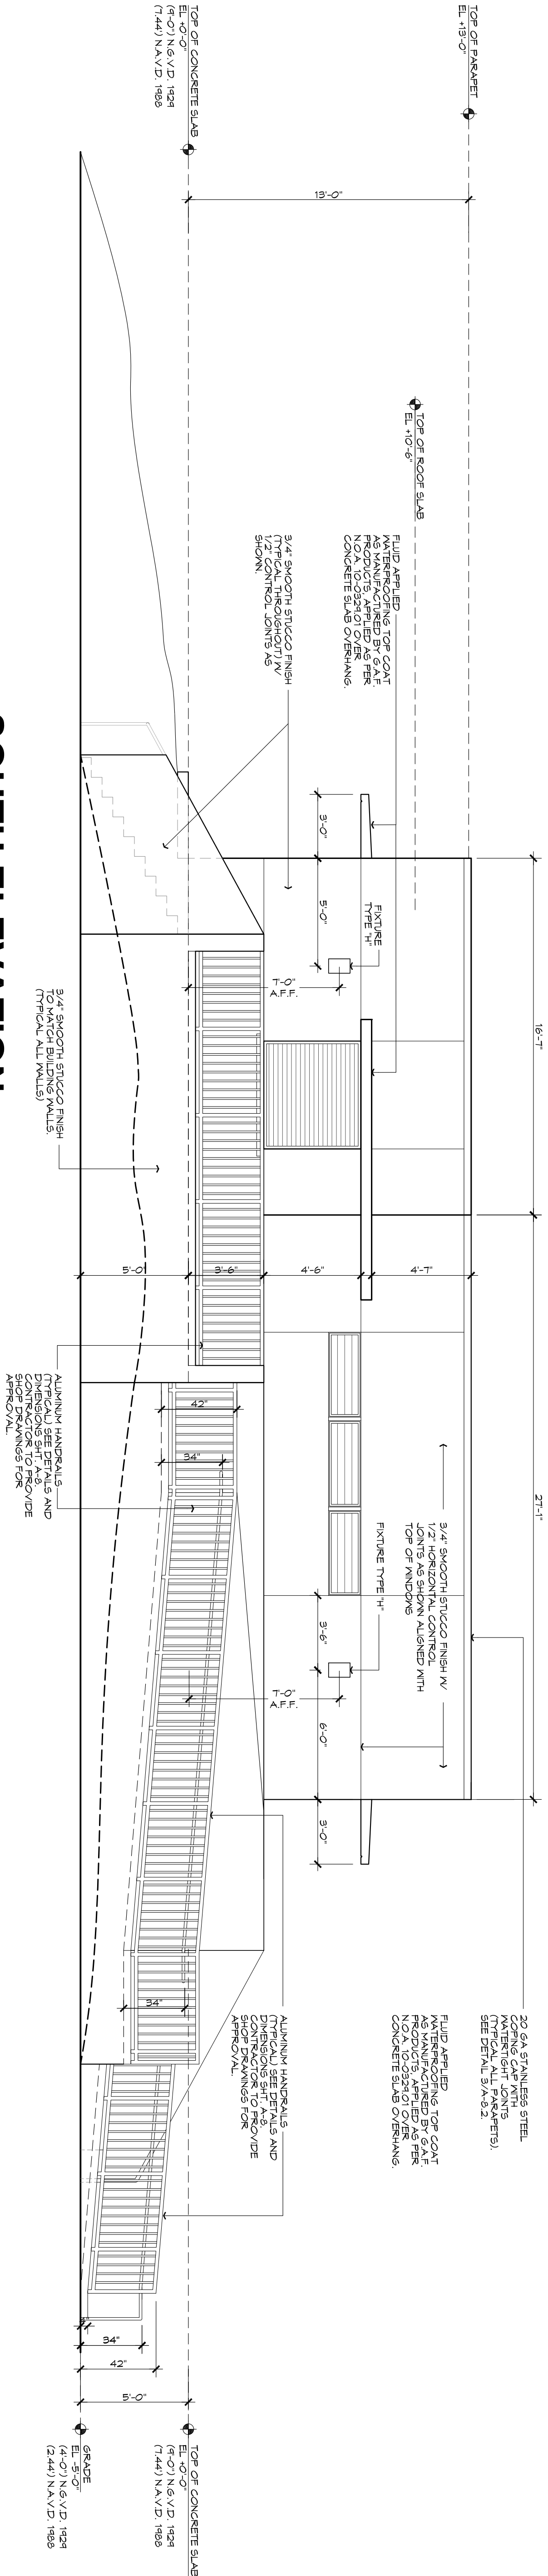

SOUTH ELEVATION

SCALE: 1/4" = 1'-0"

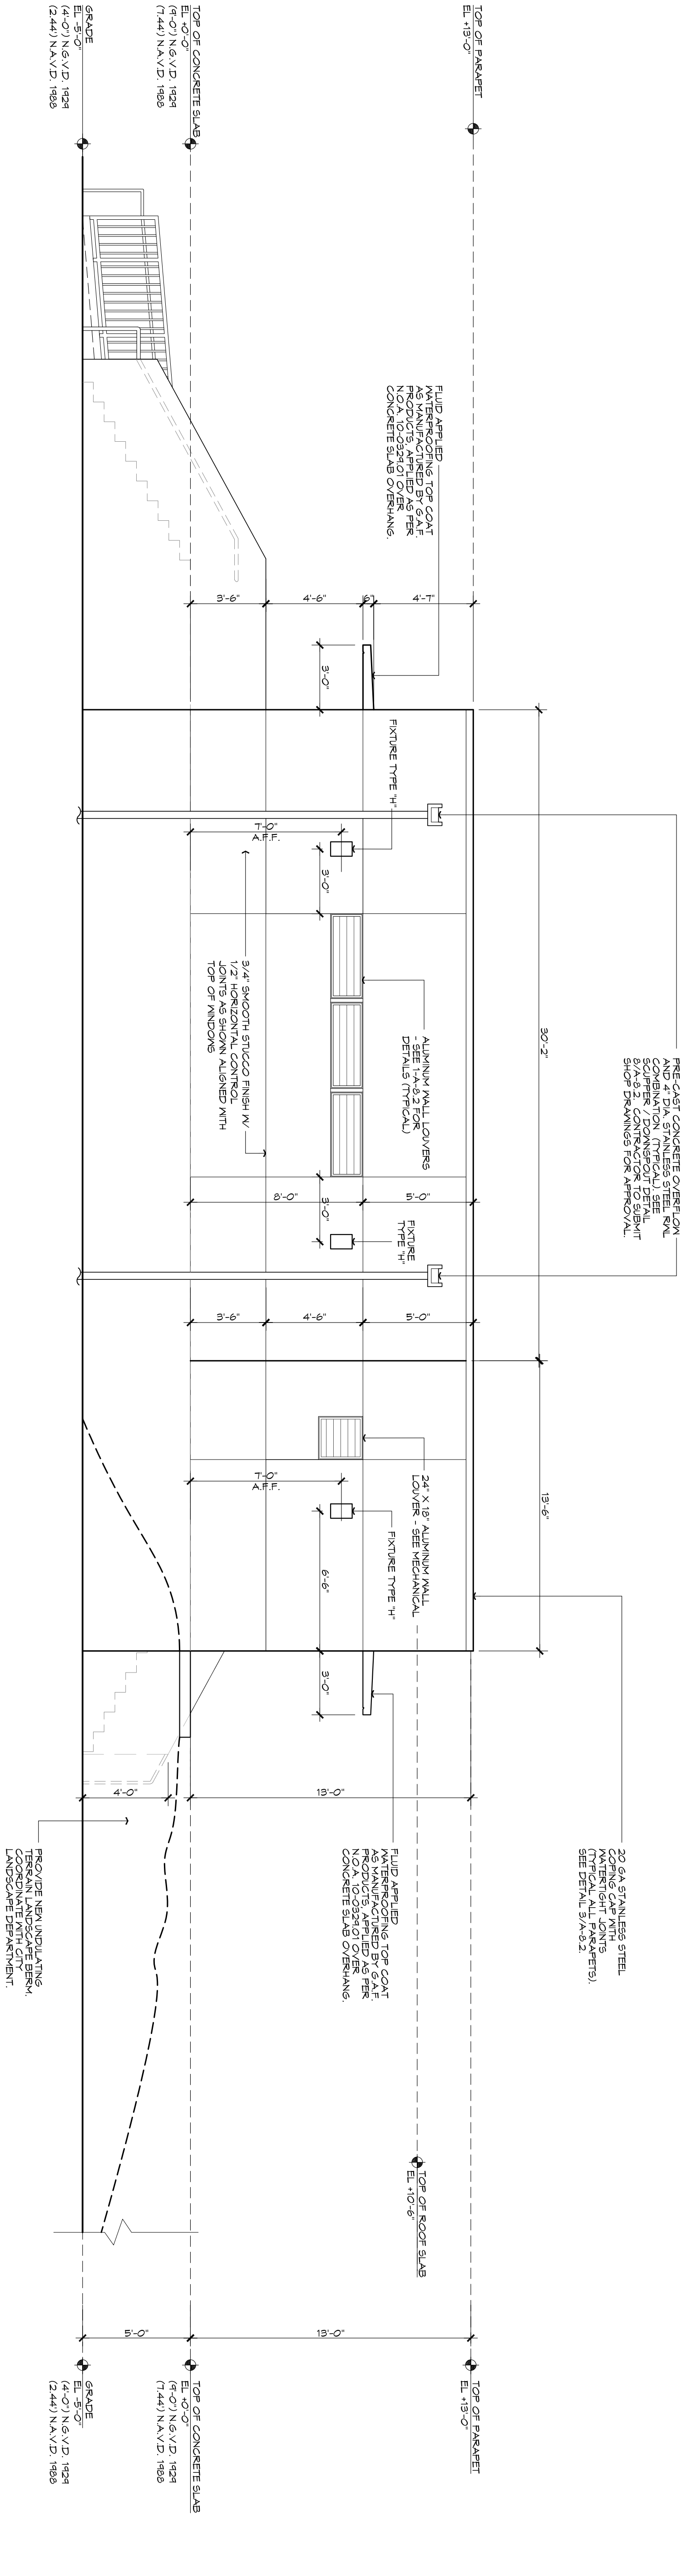

NORTH ELEVATION

SCALE: 1/4" = 1'-0"

FINAL
SUBMITTAL