



License # AAC000546

www.architektnics.com

ROOM / CONCESSIONS
NORTH SHORE
501 72nd STREET
MIAMI BEACH, FLORIDA

License Number: AR0005433

License Number: AR0005433


ELEVATIONS

Revisions:

Drawn By:


Sheet No.:

SHEET NO.:
A-3.2

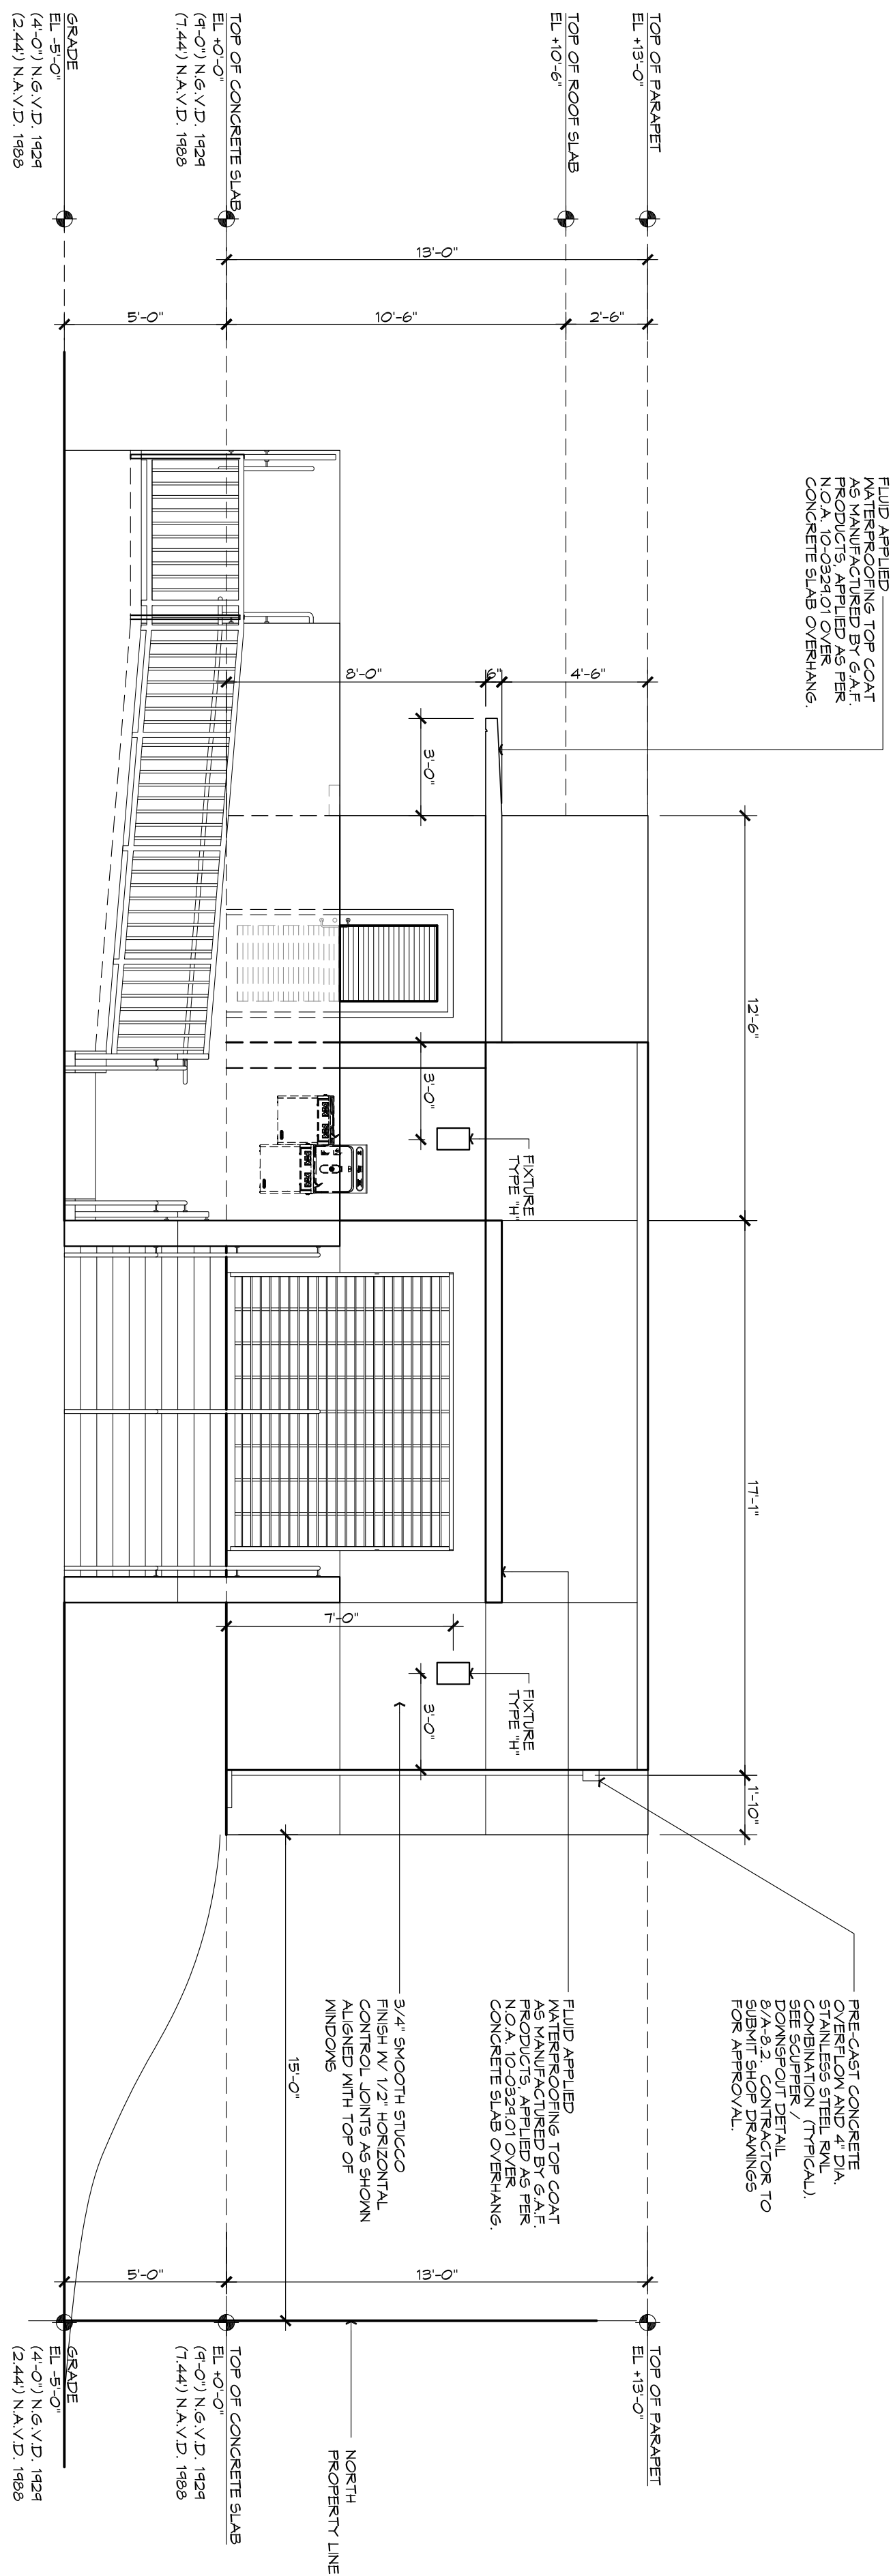

EAST ELEVATION

SCALE: 1/4" = 1'-0"

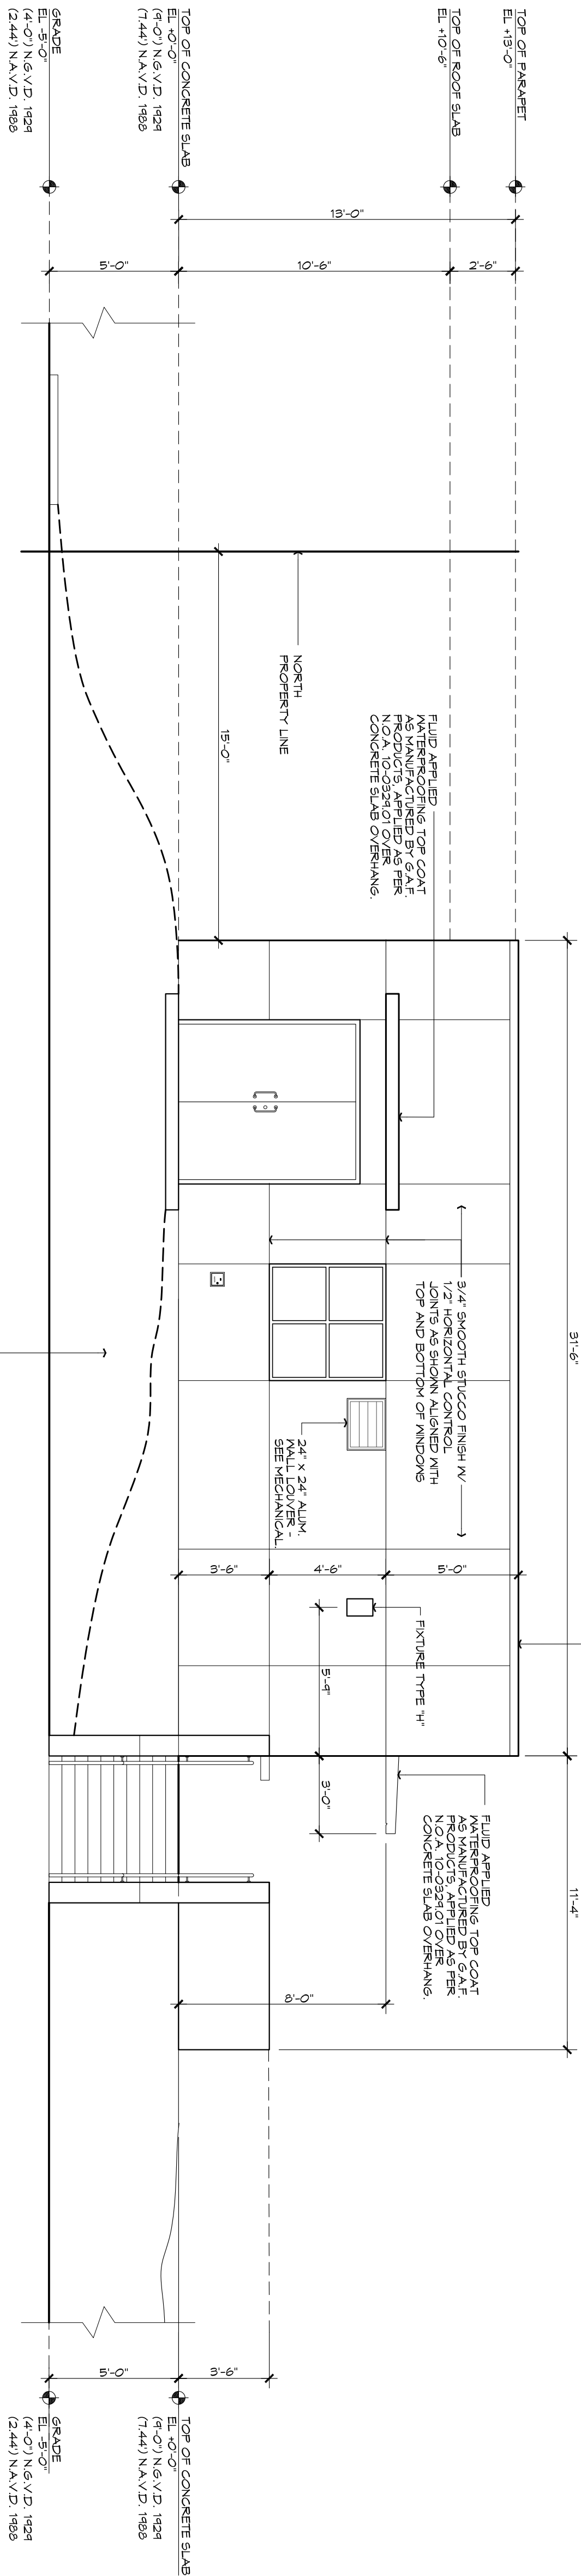

WEST ELEVATION

SCALE: 1/4" = 1'-0"