



1672

NORTH BAY ROAD RESIDENCE

5712 North Bay Road
Miami Beach, FL 33140

LANDSCAPE ARCHITECT

URBAN ROBOT LLC

420 Lincoln Road
Suite 600
Miami Beach, FL 33139
O: 786.246.4857

KOBI KARP



ARCHITECTURE
INTERIOR DESIGN
PLANNING

2915 Biscayne Boulevard, Suite 200
Miami, Florida 33137
O: 305.573.1818
F: 305.573.3766

AIA ASID NCARB
License #AR0012578
WWW.KOBIKARP.COM

DRB-FINAL SUBMITTAL
01-17-2017

NORTH AXONOMETRIC N.T.S.

A 0.20

ALL DRAWINGS AND WRITTEN MATERIAL APPEARING HEREIN CONSTITUTE THE ORIGINAL AND UNPUBLISHED WORK OF KOBI KARP AIA, AND MAY NOT BE
DUPLICATED, USED, OR DISCLOSED WITHOUT THE EXPRESS WRITTEN CONSENT OF KOBI KARP ARCHITECTURE & INTERIOR DESIGN, INC. AIA (c) 2016



1672

**NORTH BAY ROAD
RESIDENCE**

5712 North Bay Road
Miami Beach, FL 33140

LANDSCAPE ARCHITECT

URBAN ROBOT LLC

420 Lincoln Road
Suite 600
Miami Beach, FL 33139
O: 786.246.4857

KOBI KARP



ARCHITECTURE
INTERIOR DESIGN
PLANNING

2915 Biscayne Boulevard, Suite 200
Miami, Florida 33137
O: 305.573.1818
F: 305.573.3766

AIA ASID NCARB
License #AR0012578
WWW.KOBIKARP.COM

DRB-FINAL SUBMITTAL
01-17-2017

EAST AXONOMETRIC
N.T.S.

A 0.21

ALL DRAWINGS AND WRITTEN MATERIAL APPEARING HEREIN CONSTITUTE THE ORIGINAL AND UNPUBLISHED WORK OF KOBI KARP AIA, AND MAY NOT BE
DUPLICATED, USED, OR DISCLOSED WITHOUT THE EXPRESS WRITTEN CONSENT OF KOBI KARP ARCHITECTURE & INTERIOR DESIGN, INC. AIA (c) 2016



1672

**NORTH BAY ROAD
RESIDENCE**

5712 North Bay Road
Miami Beach, FL 33140

LANDSCAPE ARCHITECT

URBAN ROBOT LLC

420 Lincoln Road
Suite 600
Miami Beach, FL 33139
O: 786.246.4857

KOBI KARP



ARCHITECTURE
INTERIOR DESIGN
PLANNING

2915 Biscayne Boulevard, Suite 200
Miami, Florida 33137
O: 305.573.1818
F: 305.573.3766

AIA ASID NCARB
License #AR0012578
WWW.KOBIKARP.COM

DRB-FINAL SUBMITTAL
01-17-2017

SOUTH AXONOMETRIC
N.T.S.

A 0.22

ALL DRAWINGS AND WRITTEN MATERIAL APPEARING HEREIN CONSTITUTE THE ORIGINAL AND UNPUBLISHED WORK OF KOBI KARP AIA, AND MAY NOT BE
DUPLICATED, USED, OR DISCLOSED WITHOUT THE EXPRESS WRITTEN CONSENT OF KOBI KARP ARCHITECTURE & INTERIOR DESIGN, INC. AIA (c) 2016



1672

**NORTH BAY ROAD
RESIDENCE**

5712 North Bay Road
Miami Beach, FL 33140

LANDSCAPE ARCHITECT

URBAN ROBOT LLC

420 Lincoln Road
Suite 600
Miami Beach, FL 33139
O: 786.246.4857

KOBI KARP



ARCHITECTURE
INTERIOR DESIGN
PLANNING

2915 Biscayne Boulevard, Suite 200
Miami, Florida 33137
O: 305.573.1818
F: 305.573.3766


AIA ASID NCARB
License #AR0012578
WWW.KOBIKARP.COM

DRB-FINAL SUBMITTAL
01-17-2017

WEST AXONOMETRIC
N.T.S.

A 0.23

ALL DRAWINGS AND WRITTEN MATERIAL APPEARING HEREIN CONSTITUTE THE ORIGINAL AND UNPUBLISHED WORK OF KOBI KARP AIA, AND MAY NOT BE
DUPLICATED, USED, OR DISCLOSED WITHOUT THE EXPRESS WRITTEN CONSENT OF KOBI KARP ARCHITECTURE & INTERIOR DESIGN, INC. AIA (c) 2016

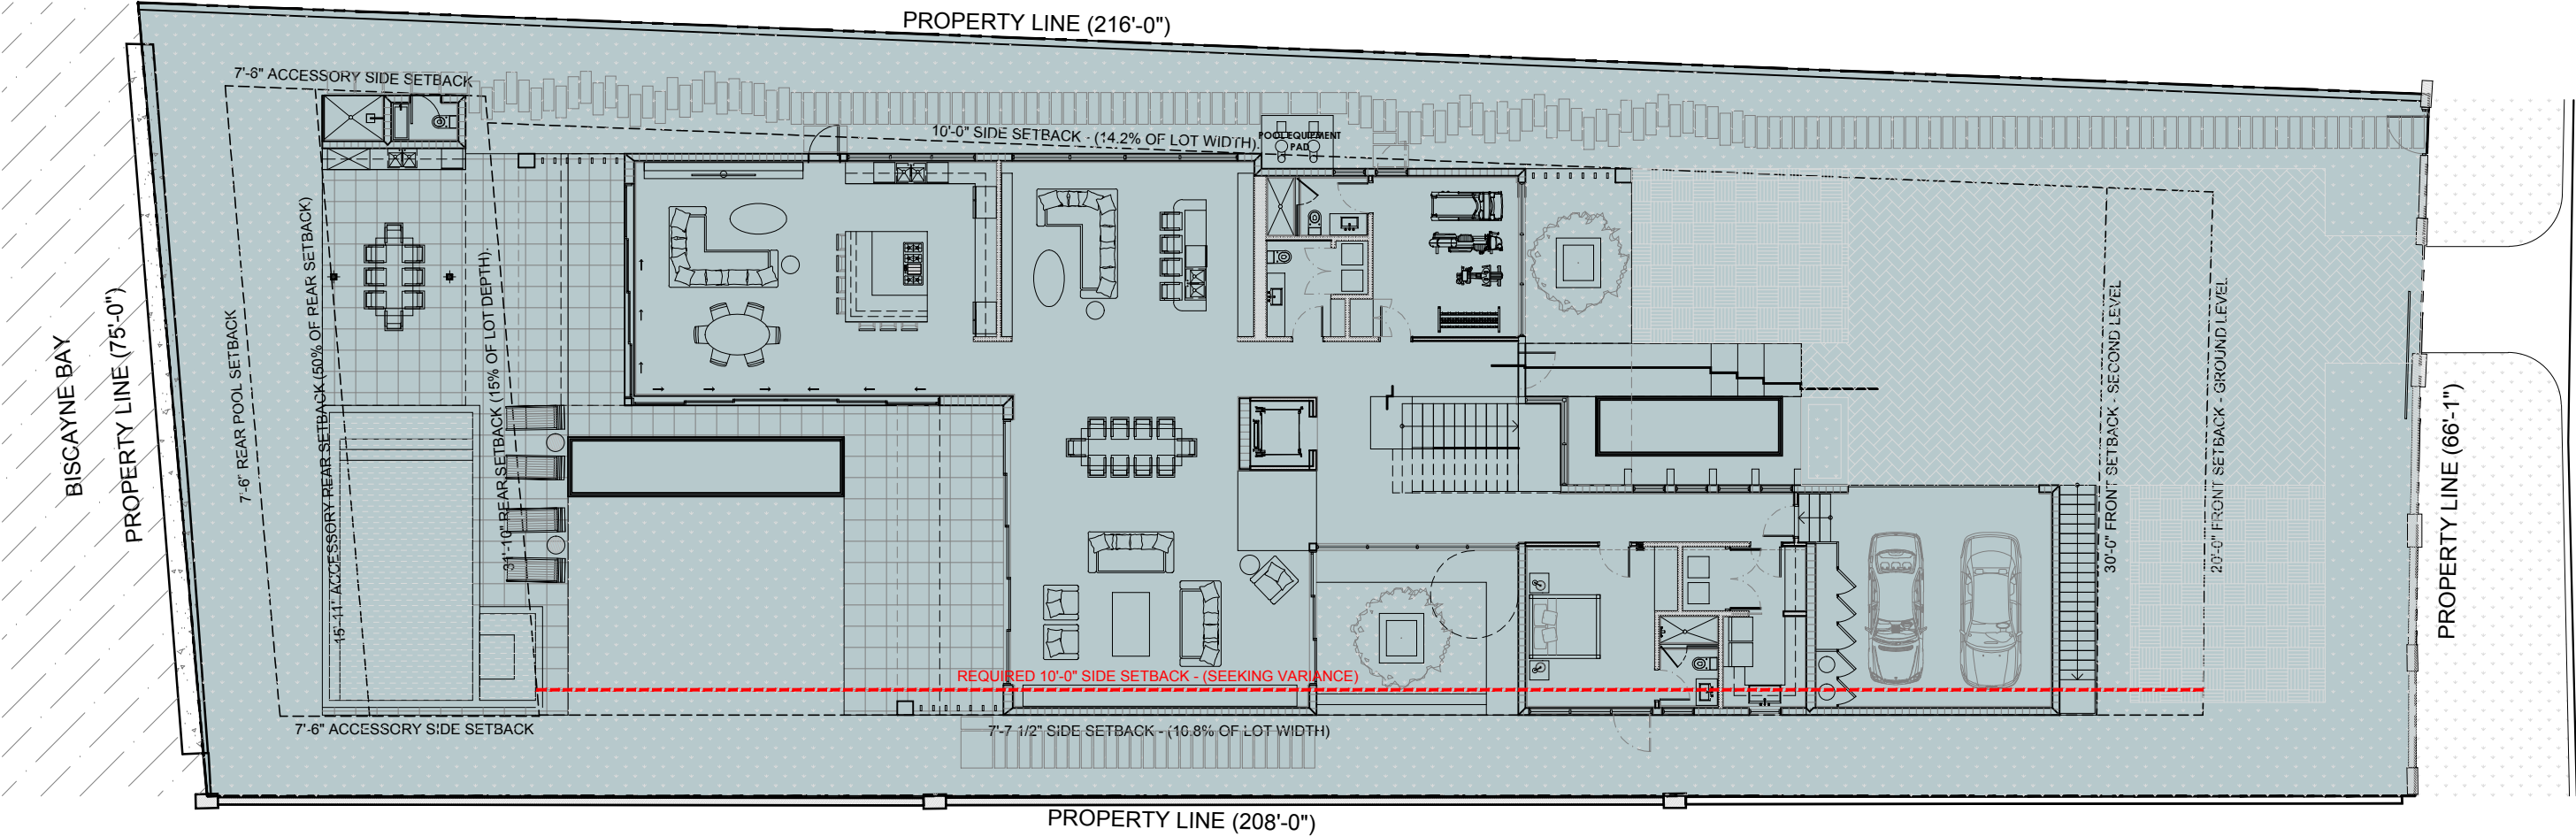

LOT AREA		
NORTH LOT LINE LENGTH	216'-0"	
EAST LOT LINE LENGTH	66'-1"	
SOUTH LOT LINE LENGTH	208'-0"	
WEST LOT LINE LENGTH	75'-0"	
TOTAL		14,895 S.F.

1672

NORTH BAY ROAD
RESIDENCE

5712 North Bay Road
Miami Beach, FL 33140

LANDSCAPE ARCHITECT

URBAN ROBOT LLC

420 Lincoln Road
Suite 600
Miami Beach, FL 33139

O: 786.246.4857

KOBI KARP

ARCHITECTURE
INTERIOR DESIGN
PLANNING

2915 Biscayne Boulevard, Suite 200
Miami, Florida 33137
O: 305.573.1818
F: 305.573.3766


AIA ASID NCARB
License #AR0012578
WWW.KOBIKARP.COM

DRB-FINAL SUBMITTAL
01-17-2017

LOT AREA

1/16"=1'-0"

A 1.00

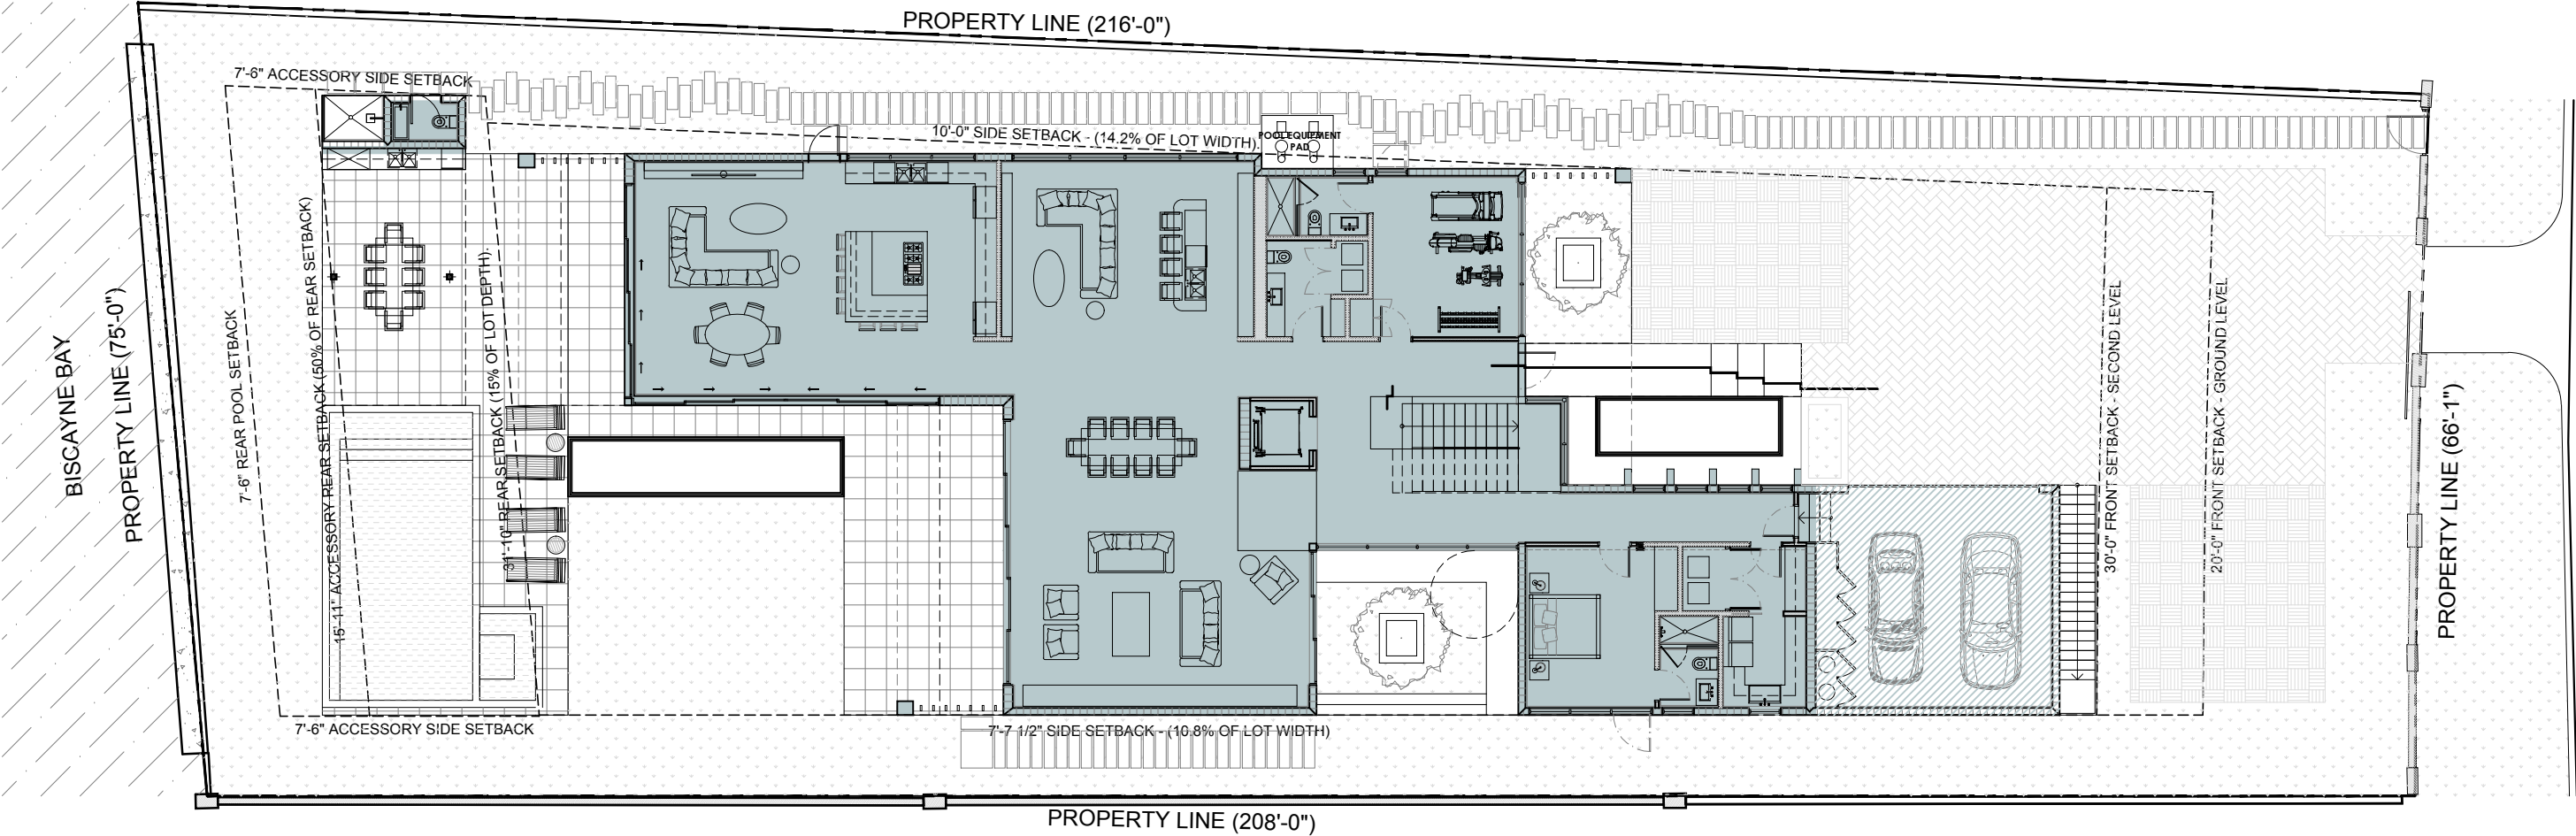

LOT AREA		14,895 S.F.
MAX LOT COVERAGE ALLOWED		4,469 S.F. (30%)
		3,724 S.F. (25%)
PROPOSED LOT COVERAGE		
PROPOSED MAIN RESIDENCE	4,186 S.F.	
ACCESSORY STRUCTURE CABANA	36 S.F.	
GARAGE REDUCTION	-500 S.F.	
TOTAL		3,722 S.F. (24.9%)

1672

**NORTH BAY ROAD
RESIDENCE**

5712 North Bay Road
Miami Beach, FL 33140

LANDSCAPE ARCHITECT

URBAN ROBOT LLC

420 Lincoln Road
Suite 600
Miami Beach, FL 33139

O: 786.246.4857

KOBI KARP



ARCHITECTURE
INTERIOR DESIGN
PLANNING

2915 Biscayne Boulevard, Suite 200
Miami, Florida 33137
O: 305.573.1818
F: 305.573.3766


AIA ASID NCARB
License #AR0012578
WWW.KOBIKARP.COM

DRB-FINAL SUBMITTAL
01-17-2017

LOT COVERAGE

1/16"=1'-0"

 **A 1.01**

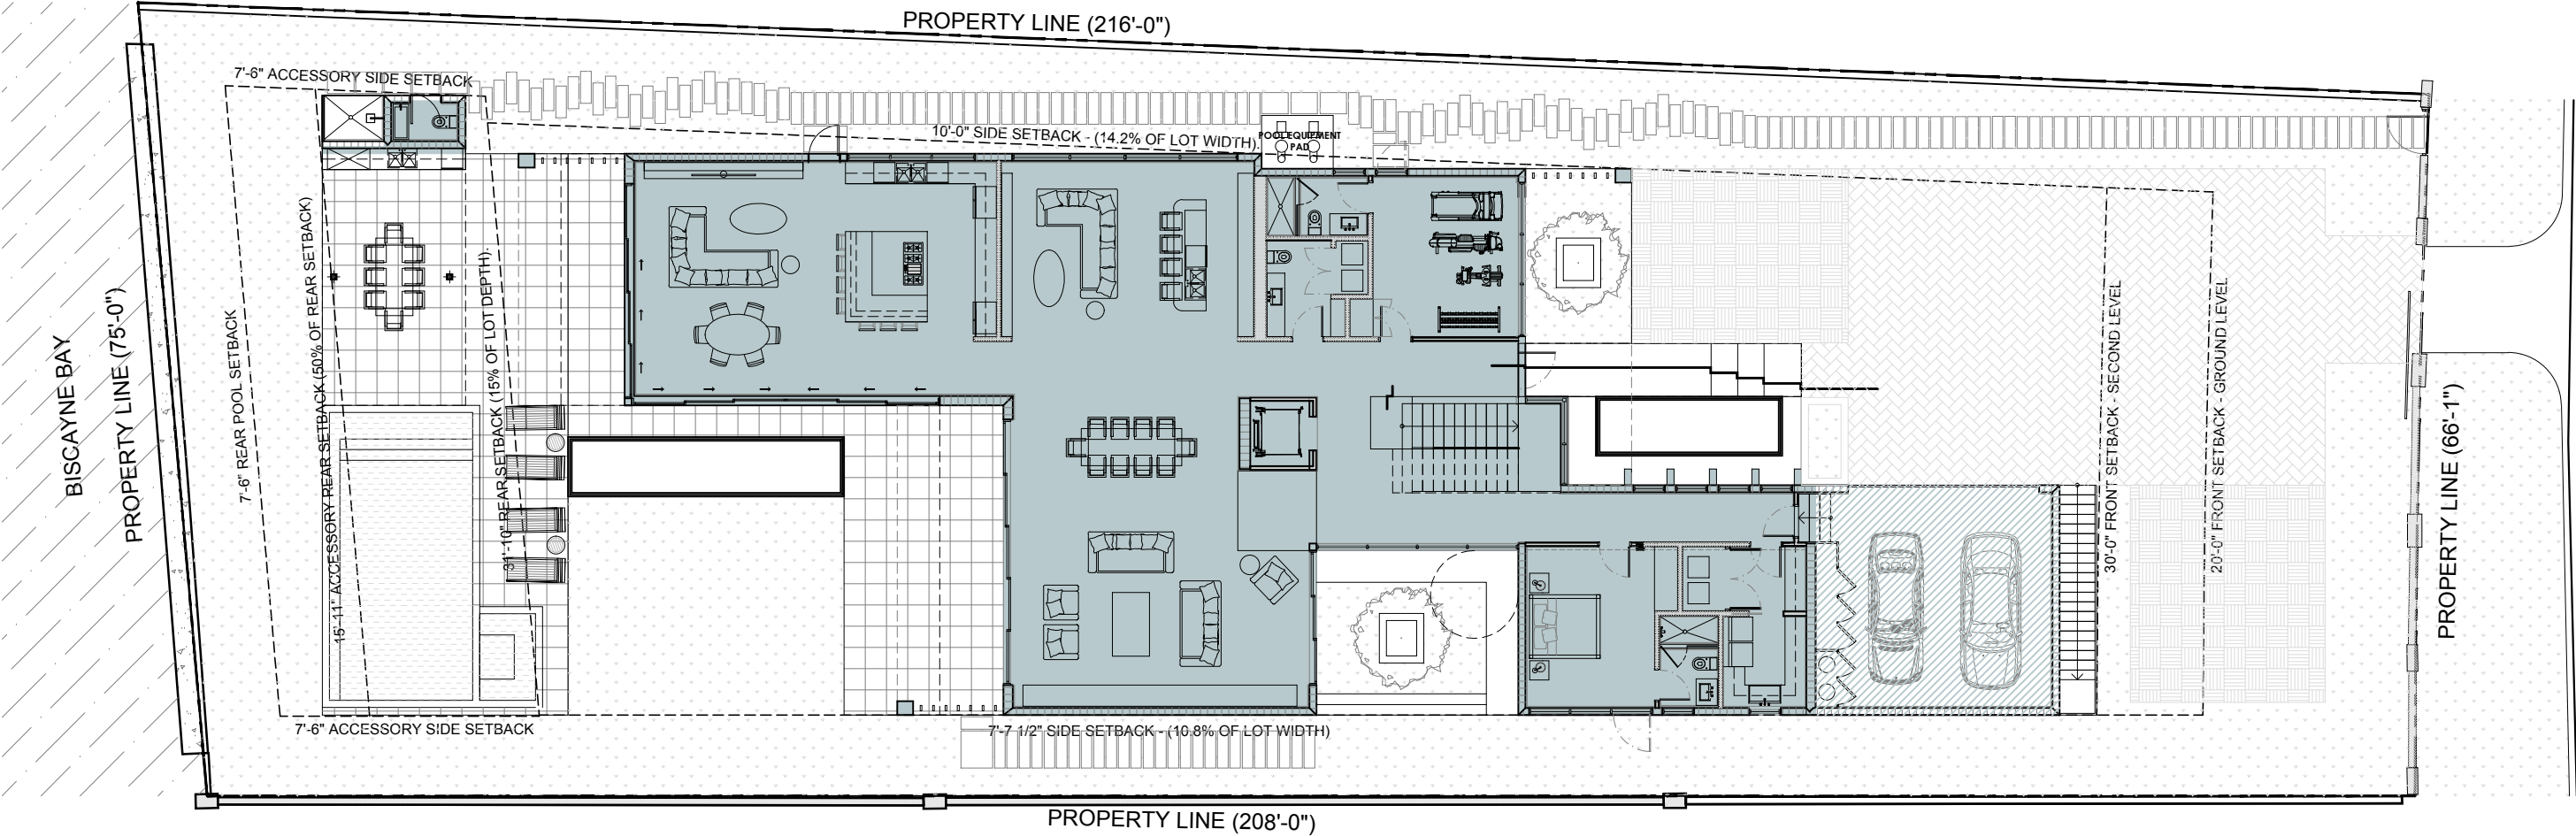

PROPOSED LEVEL 1 UNIT SIZE		
PROPOSED MAIN RESIDENCE	4,186 S.F.	
CABANA	36 S.F.	
GARAGE REDUCTION	- 500 S.F.	
TOTAL		3,722 S.F.

1672

NORTH BAY ROAD
RESIDENCE

5712 North Bay Road
Miami Beach, FL 33140

LANDSCAPE ARCHITECT

URBAN ROBOT LLC

420 Lincoln Road
Suite 600
Miami Beach, FL 33139

O: 786.246.4857

KOBI KARP

2915 Biscayne Boulevard, Suite 200
Miami, Florida 33137
O: 305.573.1818
F: 305.573.3766


ARCHITECTURE
INTERIOR DESIGN
PLANNING

AIA ASID NCARB
License #AR0012578
WWW.KOBIKARP.COM

DRB-FINAL SUBMITTAL
01-17-2017

UNIT SIZE - GROUND FLOOR

1/16"=1'-0"

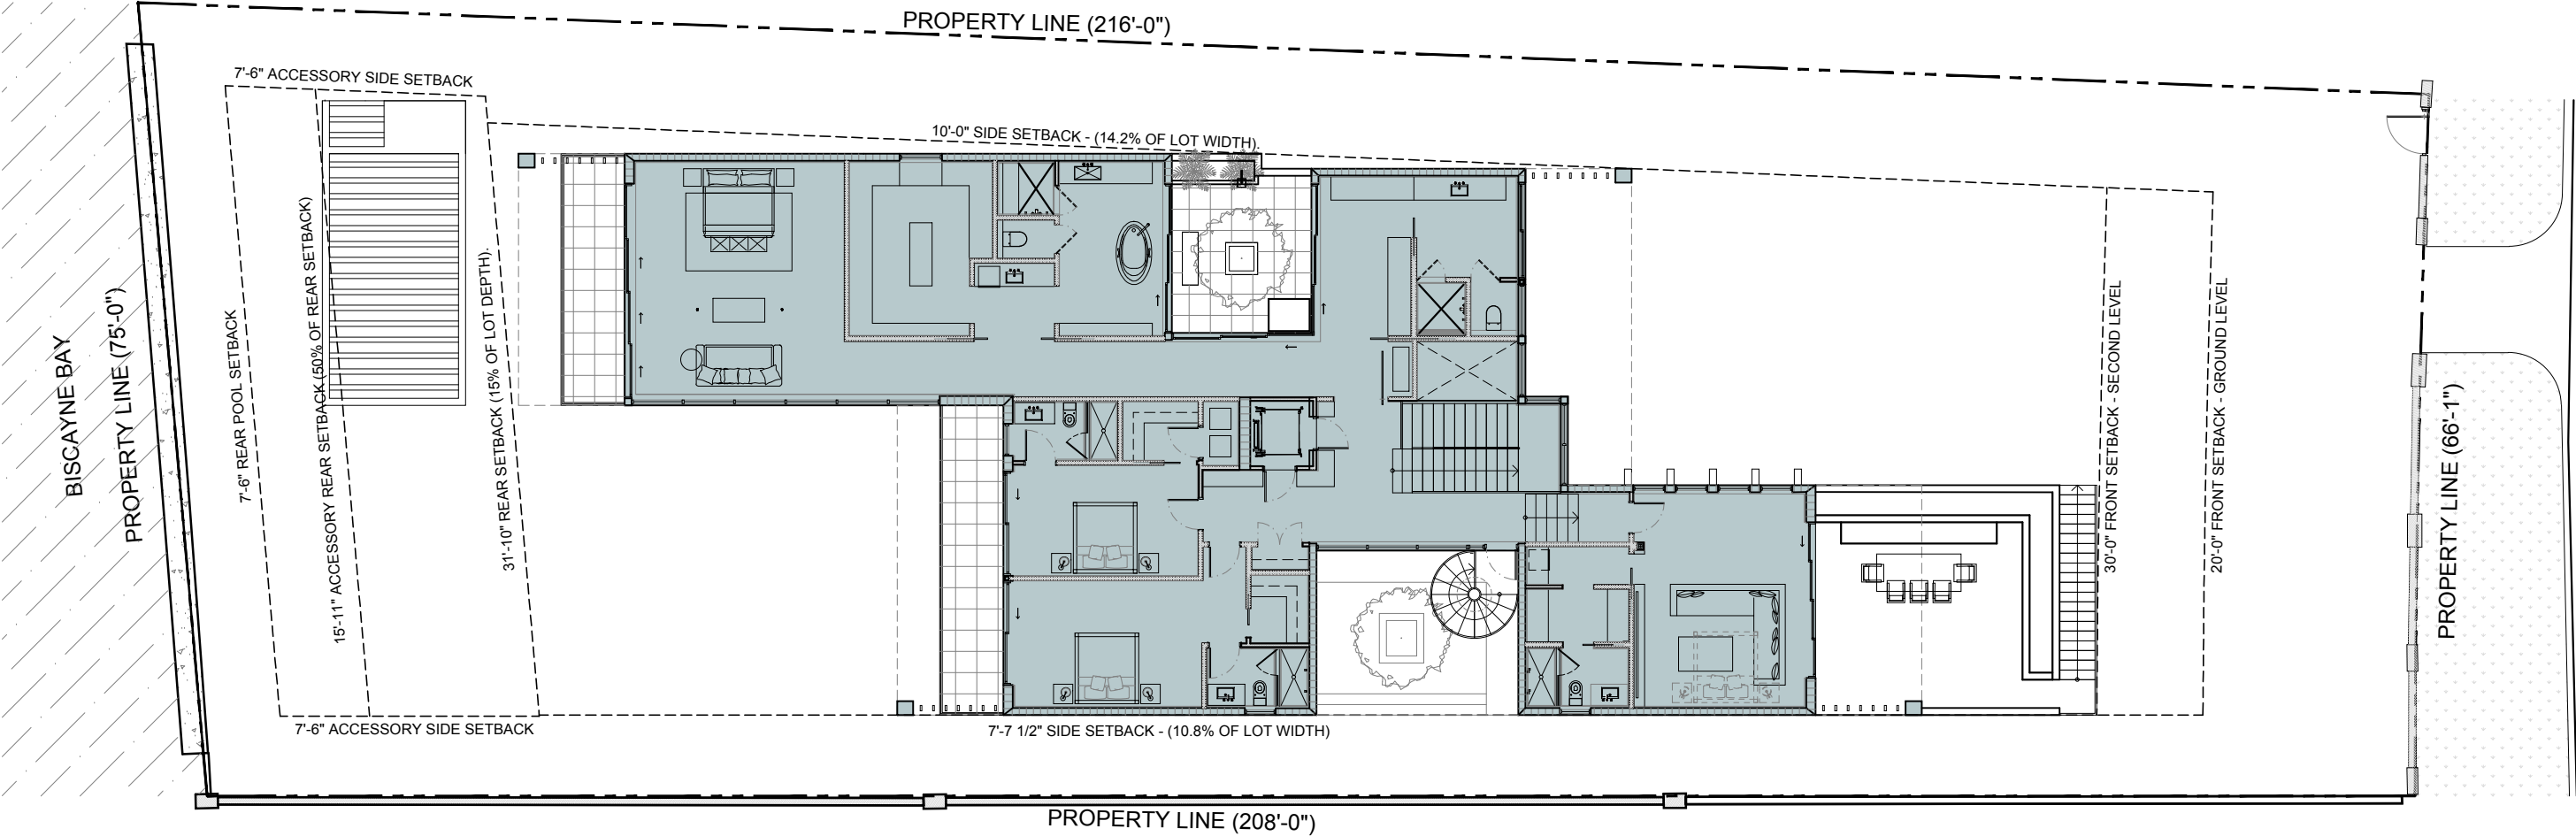

PROPOSED LEVEL 2 UNIT SIZE		
PROPOSED MAIN RESIDENCE	3,553 S.F.	
TOTAL		3,553 S.F.

1672

**NORTH BAY ROAD
RESIDENCE**

5712 North Bay Road
Miami Beach, FL 33140

LANDSCAPE ARCHITECT

URBAN ROBOT LLC

420 Lincoln Road
Suite 600
Miami Beach, FL 33139
O: 786.246.4857

KOBI KARP

**ARCHITECTURE
INTERIOR DESIGN
PLANNING**

2915 Biscayne Boulevard, Suite 200
Miami, Florida 33137
O: 305.573.1818
F: 305.573.3766


AIA ASID NCARB
License #AR0012578
WWW.KOBIKARP.COM

DRB-FINAL SUBMITTAL
01-17-2017

UNIT SIZE - SECOND FLOOR

1/16"=1'-0"

A 1.03

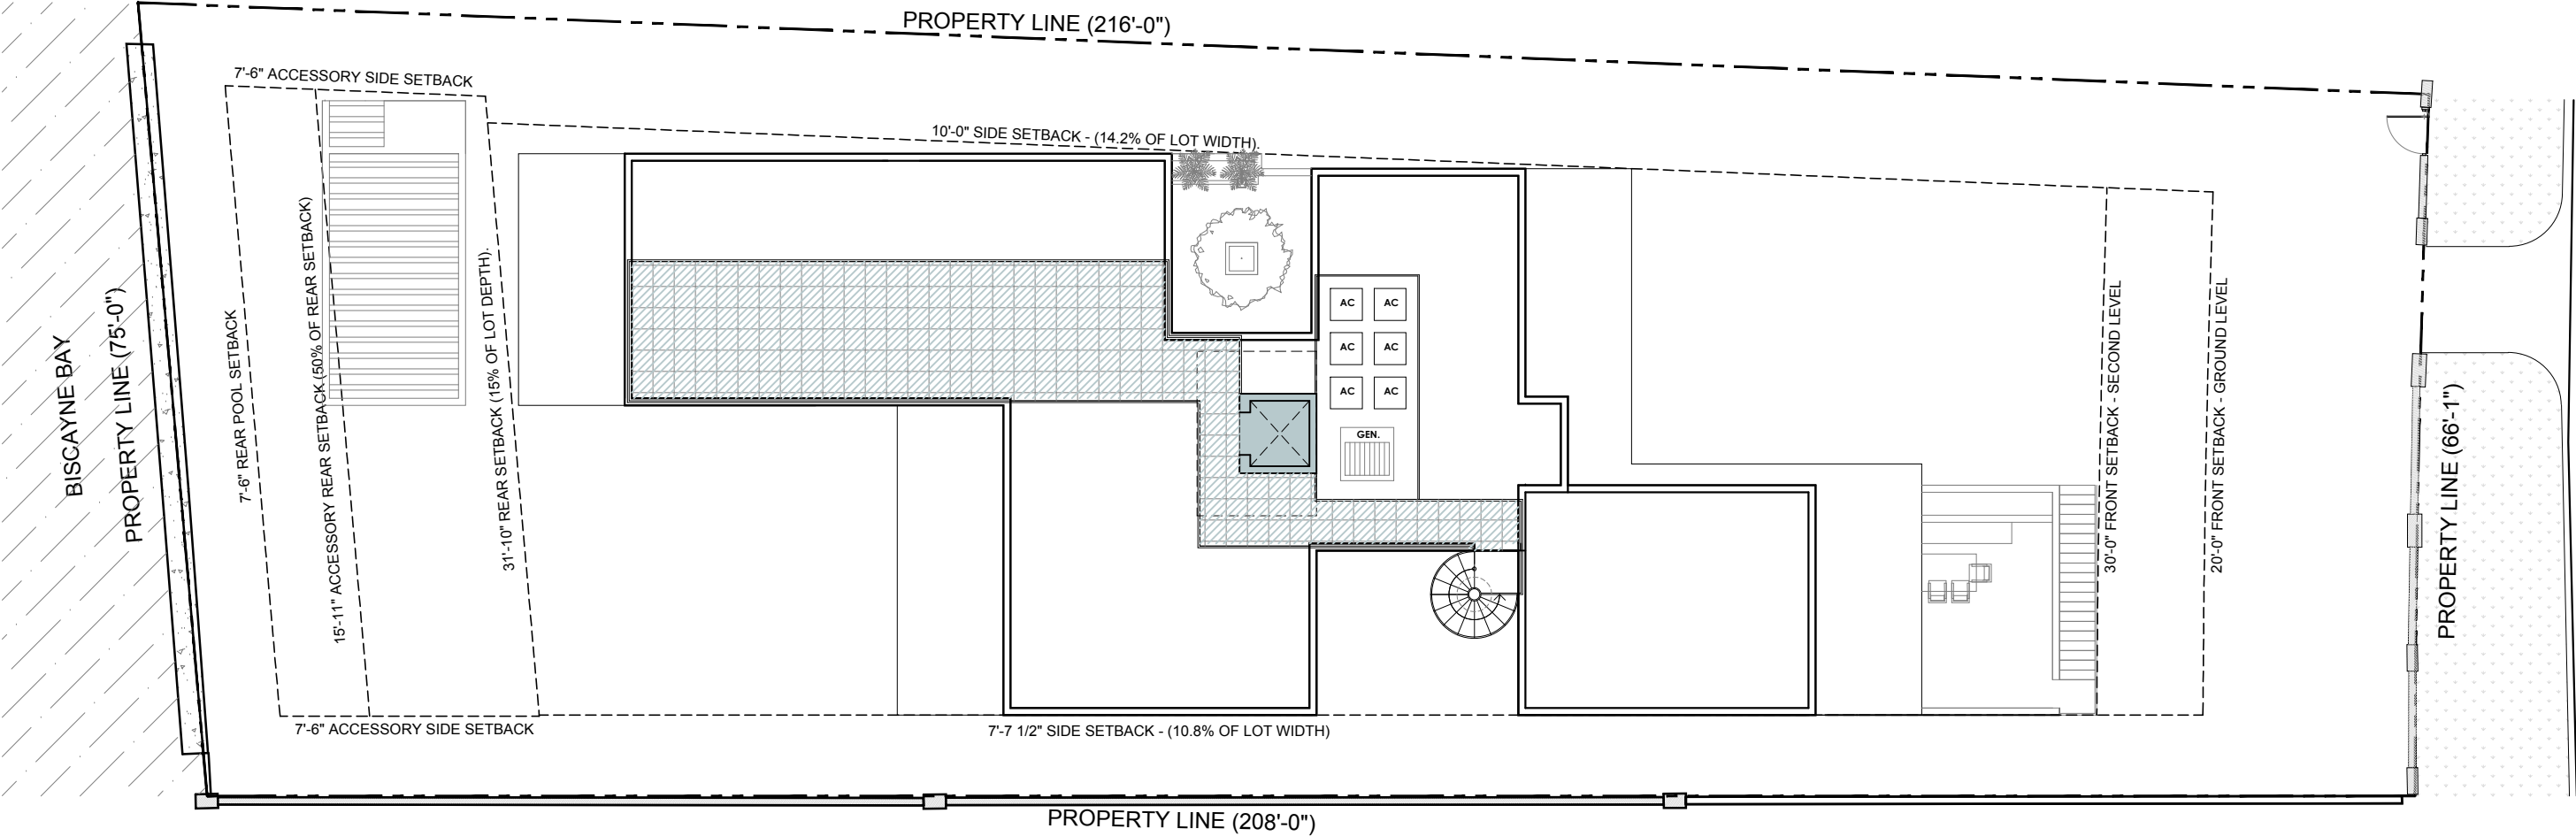

PROPOSED ENCLOSED SECOND FLOOR		3,553 S.F.
MAX ROOF DECK ALLOWED		888 S.F. (25%)
PROPOSED ROOF DECK		886 S.F. (25%)

PROPOSED LEVEL 3 UNIT SIZE		
ELEVATOR SHAFT	54 S.F.	
TOTAL		54 S.F.

LOT AREA		14,895 S.F.
MAX UNIT SIZE ALLOWED		7,447 S.F. (50%)
PROPOSED UNIT SIZE		
LEVEL 1	3,722 S.F.	
LEVEL 2	3,553 S.F.	
LEVEL 3	54 S.F.	
TOTAL		7,329 S.F. (49.2%)

1672

**NORTH BAY ROAD
RESIDENCE**

5712 North Bay Road
Miami Beach, FL 33140

LANDSCAPE ARCHITECT

URBAN ROBOT LLC

420 Lincoln Road
Suite 600
Miami Beach, FL 33139
O: 786.246.4857

KOBI KARP

**ARCHITECTURE
INTERIOR DESIGN
PLANNING**

2915 Biscayne Boulevard, Suite 200
Miami, Florida 33137
O: 305.573.1818
F: 305.573.3766


AIA ASID NCARB
License #AR0012578
WWW.KOBIKARP.COM

DRB-FINAL SUBMITTAL
01-17-2017

UNIT SIZE - ROOF

1/16"=1'-0"

A 1.04

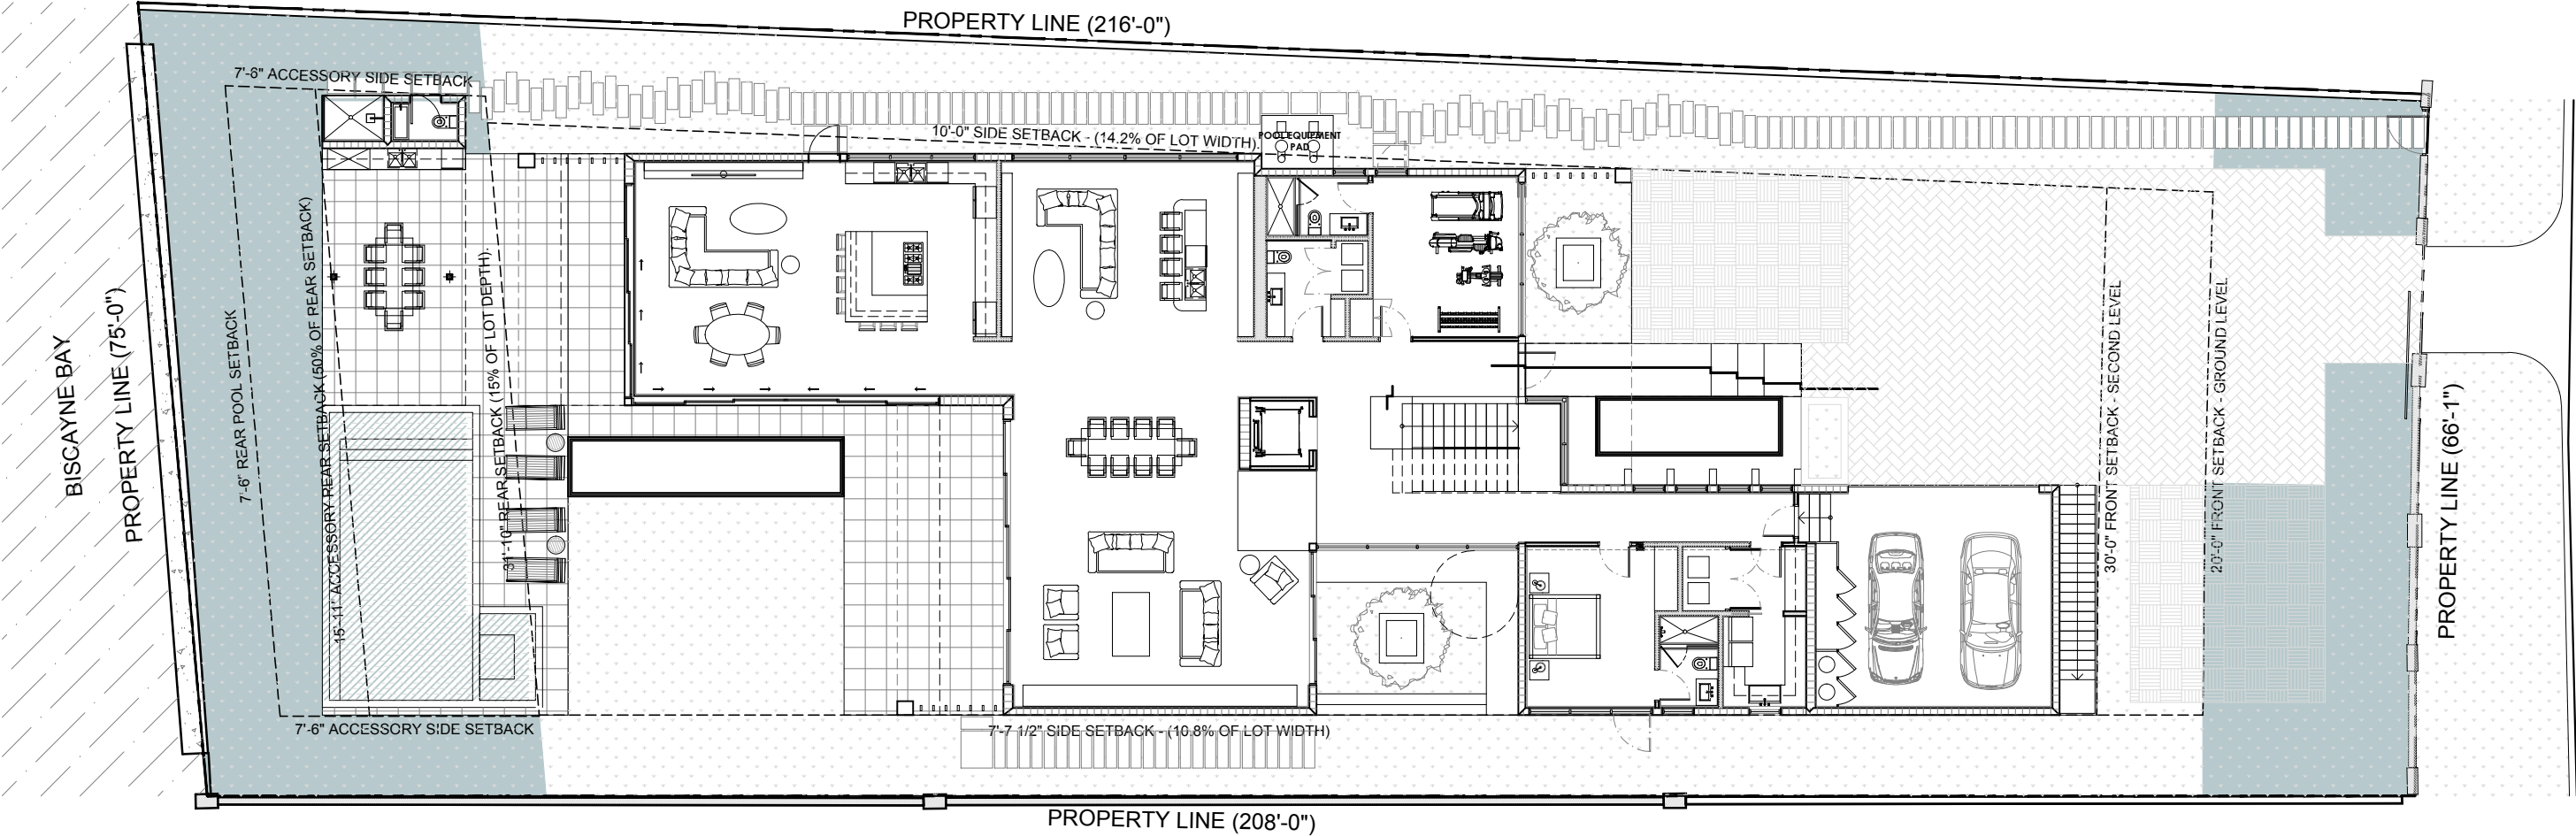

TOTAL FRONT YARD AREA		1,330 S.F.
MIN. REQUIRED PERVIOUS OPEN SPACE		665 S.F. (50%)
PROVIDED PERVIOUS OPEN SPACE	844 S.F. (67%)	
TOTAL REAR YARD AREA		2,368 S.F.
MIN. REQUIRED PERVIOUS OPEN SPACE		1,658 S.F. (70%)
REAR YARD	1,410 S.F.	
POOL (510 X 50%)	250 S.F.	
PROVIDED PERVIOUS OPEN SPACE	1,660 S.F. (70%)	

1672

NORTH BAY ROAD
RESIDENCE

5712 North Bay Road
Miami Beach, FL 33140

LANDSCAPE ARCHITECT

URBAN ROBOT LLC

420 Lincoln Road
Suite 600
Miami Beach, FL 33139
O: 786.246.4857

KOBI KARP

ARCHITECTURE
INTERIOR DESIGN
PLANNING

2915 Biscayne Boulevard, Suite 200
Miami, Florida 33137
O: 305.573.1818
F: 305.573.3766



AIA ASID NCARB
License #AR0012578
WWW.KOBIKARP.COM

DRB-FINAL SUBMITTAL
01-17-2017

PERVIOUS CALCULATIONS

1/16"=1'-0"


A 1.05

 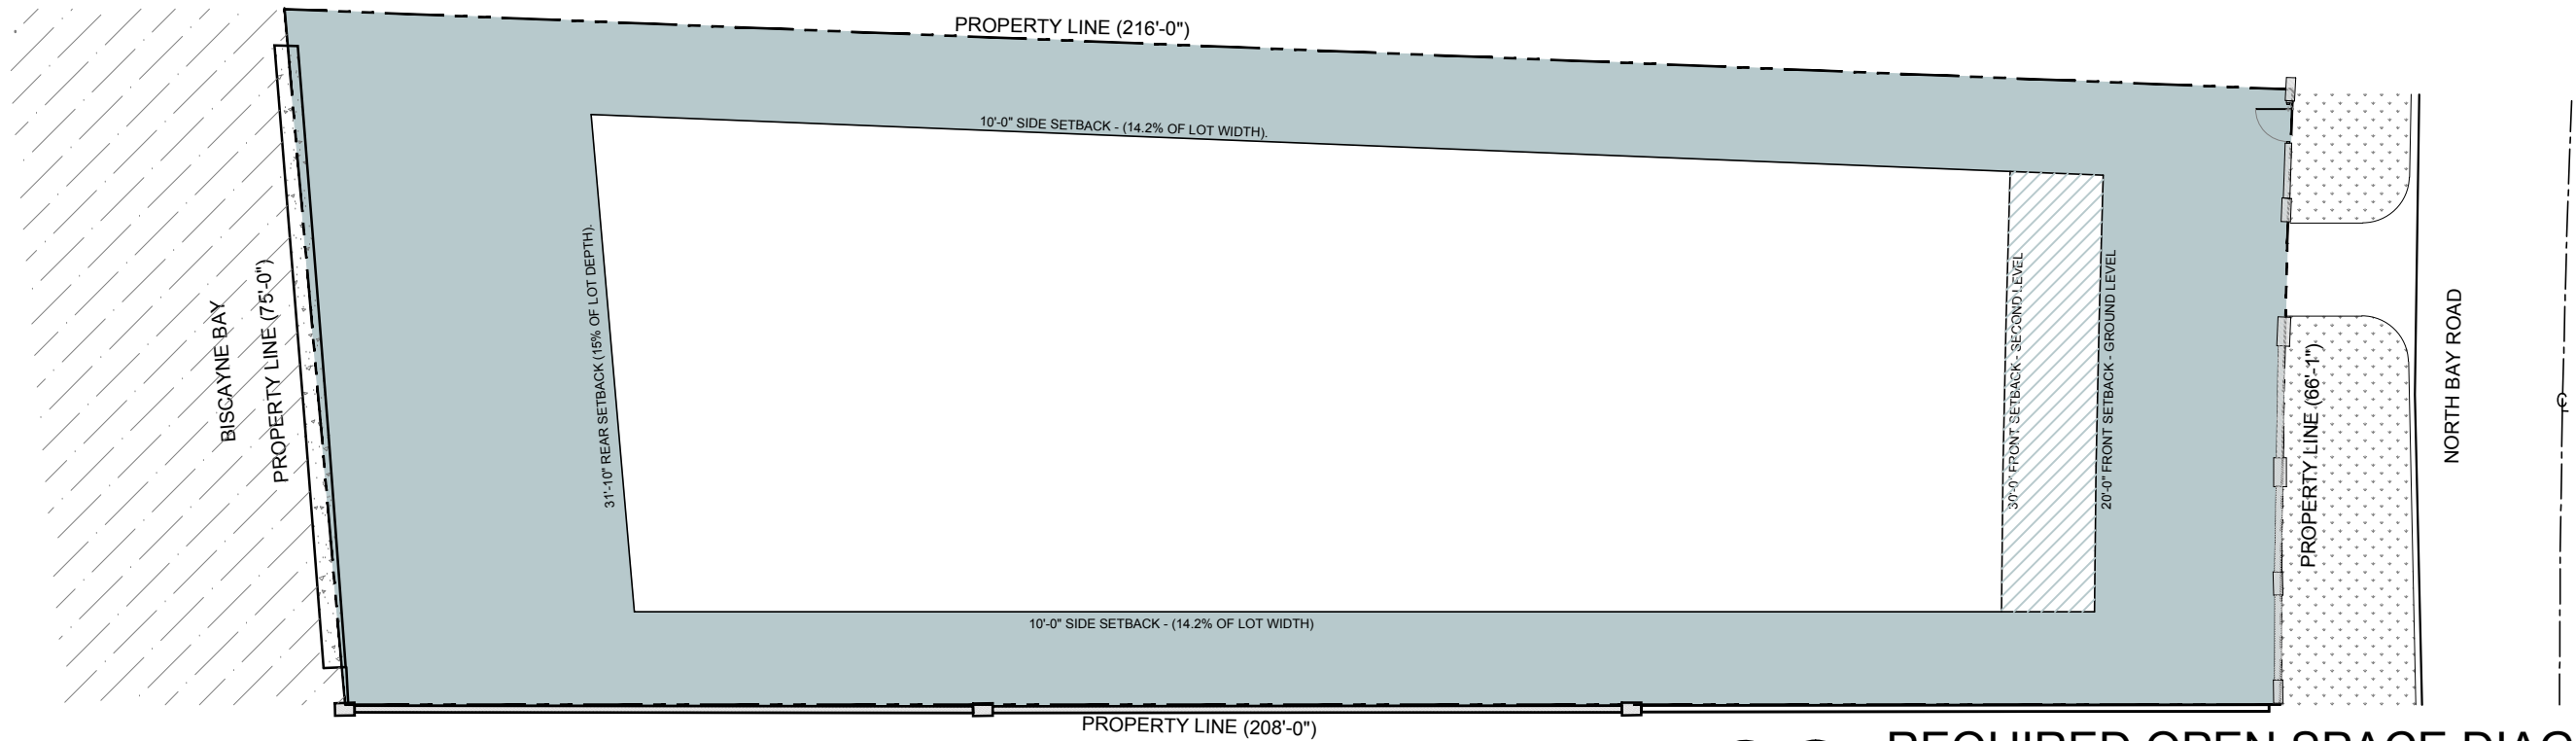

REQUIRED OPEN SPACE DIAGRAM

Scale: N.T.S.

REQUIRED OPEN SPACE-20' FRONT SETBACK	6,896 S.F. (46.30%)
REQUIRED OPEN SPACE-30' FRONT SETBACK	7,368 S.F. (49.46%)

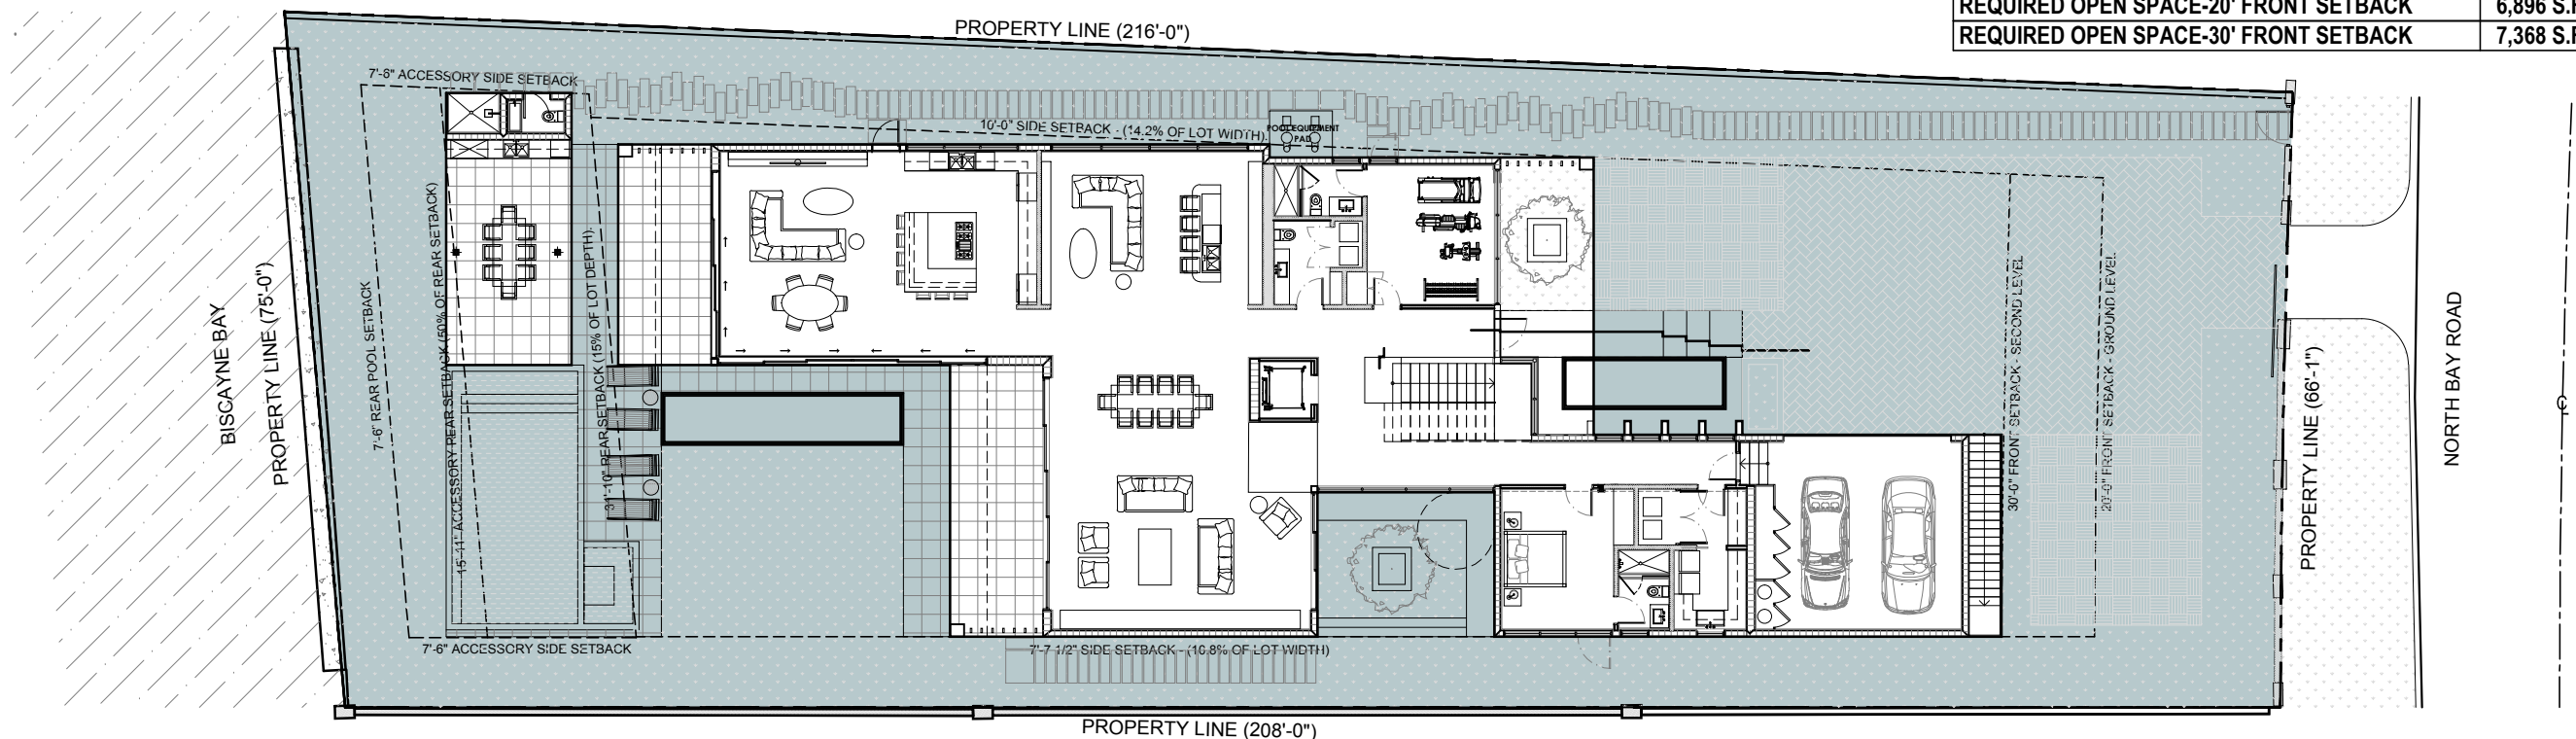

PROPOSED OPEN SPACE DIAGRAM

Scale: N.T.S.

PROPOSED OPEN SPACE	9,395 S.F. (63.07%)
---------------------	---------------------

1672

**NORTH BAY ROAD
RESIDENCE**

5712 North Bay Road
Miami Beach, FL 33140

LANDSCAPE ARCHITECT

URBAN ROBOT LLC

420 Lincoln Road
Suite 600
Miami Beach, FL 33139
O: 786.246.4857

KOBI KARP

ARCHITECTURE
INTERIOR DESIGN
PLANNING

2915 Biscayne Boulevard, Suite 200
Miami, Florida 33137
O: 305.573.1818
F: 305.573.3766

AIA ASID NCARB
License #AR0012578
WWW.KOBIKARP.COM

DRB-FINAL SUBMITTAL
01-17-2017

OPEN SPACE DIAGRAMS
N.T.S.



A 1.06

ALL DRAWINGS AND WRITTEN MATERIAL APPEARING HEREIN CONSTITUTE THE ORIGINAL AND UNPUBLISHED WORK OF KOBI KARP AIA, AND MAY NOT BE DUPLICATED, USED, OR DISCLOSED WITHOUT THE EXPRESS WRITTEN CONSENT OF KOBI KARP ARCHITECTURE & INTERIOR DESIGN, INC. AIA (c) 2016



1672

**NORTH BAY ROAD
RESIDENCE**

5712 North Bay Road
Miami Beach, FL 33140

LANDSCAPE ARCHITECT

URBAN ROBOT LLC

420 Lincoln Road
Suite 600
Miami Beach, FL 33139
O: 786.246.4857

KOBI KARP



ARCHITECTURE
INTERIOR DESIGN
PLANNING

2915 Biscayne Boulevard, Suite 200
Miami, Florida 33137
O: 305.573.1818
F: 305.573.3766

AIA ASID NCARB
License #AR0012578
WWW.KOBIKARP.COM

DRB-FINAL SUBMITTAL
01-17-2017


PROPOSED SITE PLAN

1/64"=1'-0"



A 2.02

ALL DRAWINGS AND WRITTEN MATERIAL APPEARING HEREIN CONSTITUTE THE ORIGINAL AND UNPUBLISHED WORK OF KOBI KARP AIA, AND MAY NOT BE
DUPLICATED, USED, OR DISCLOSED WITHOUT THE EXPRESS WRITTEN CONSENT OF KOBI KARP ARCHITECTURE & INTERIOR DESIGN, INC. AIA (c) 2016

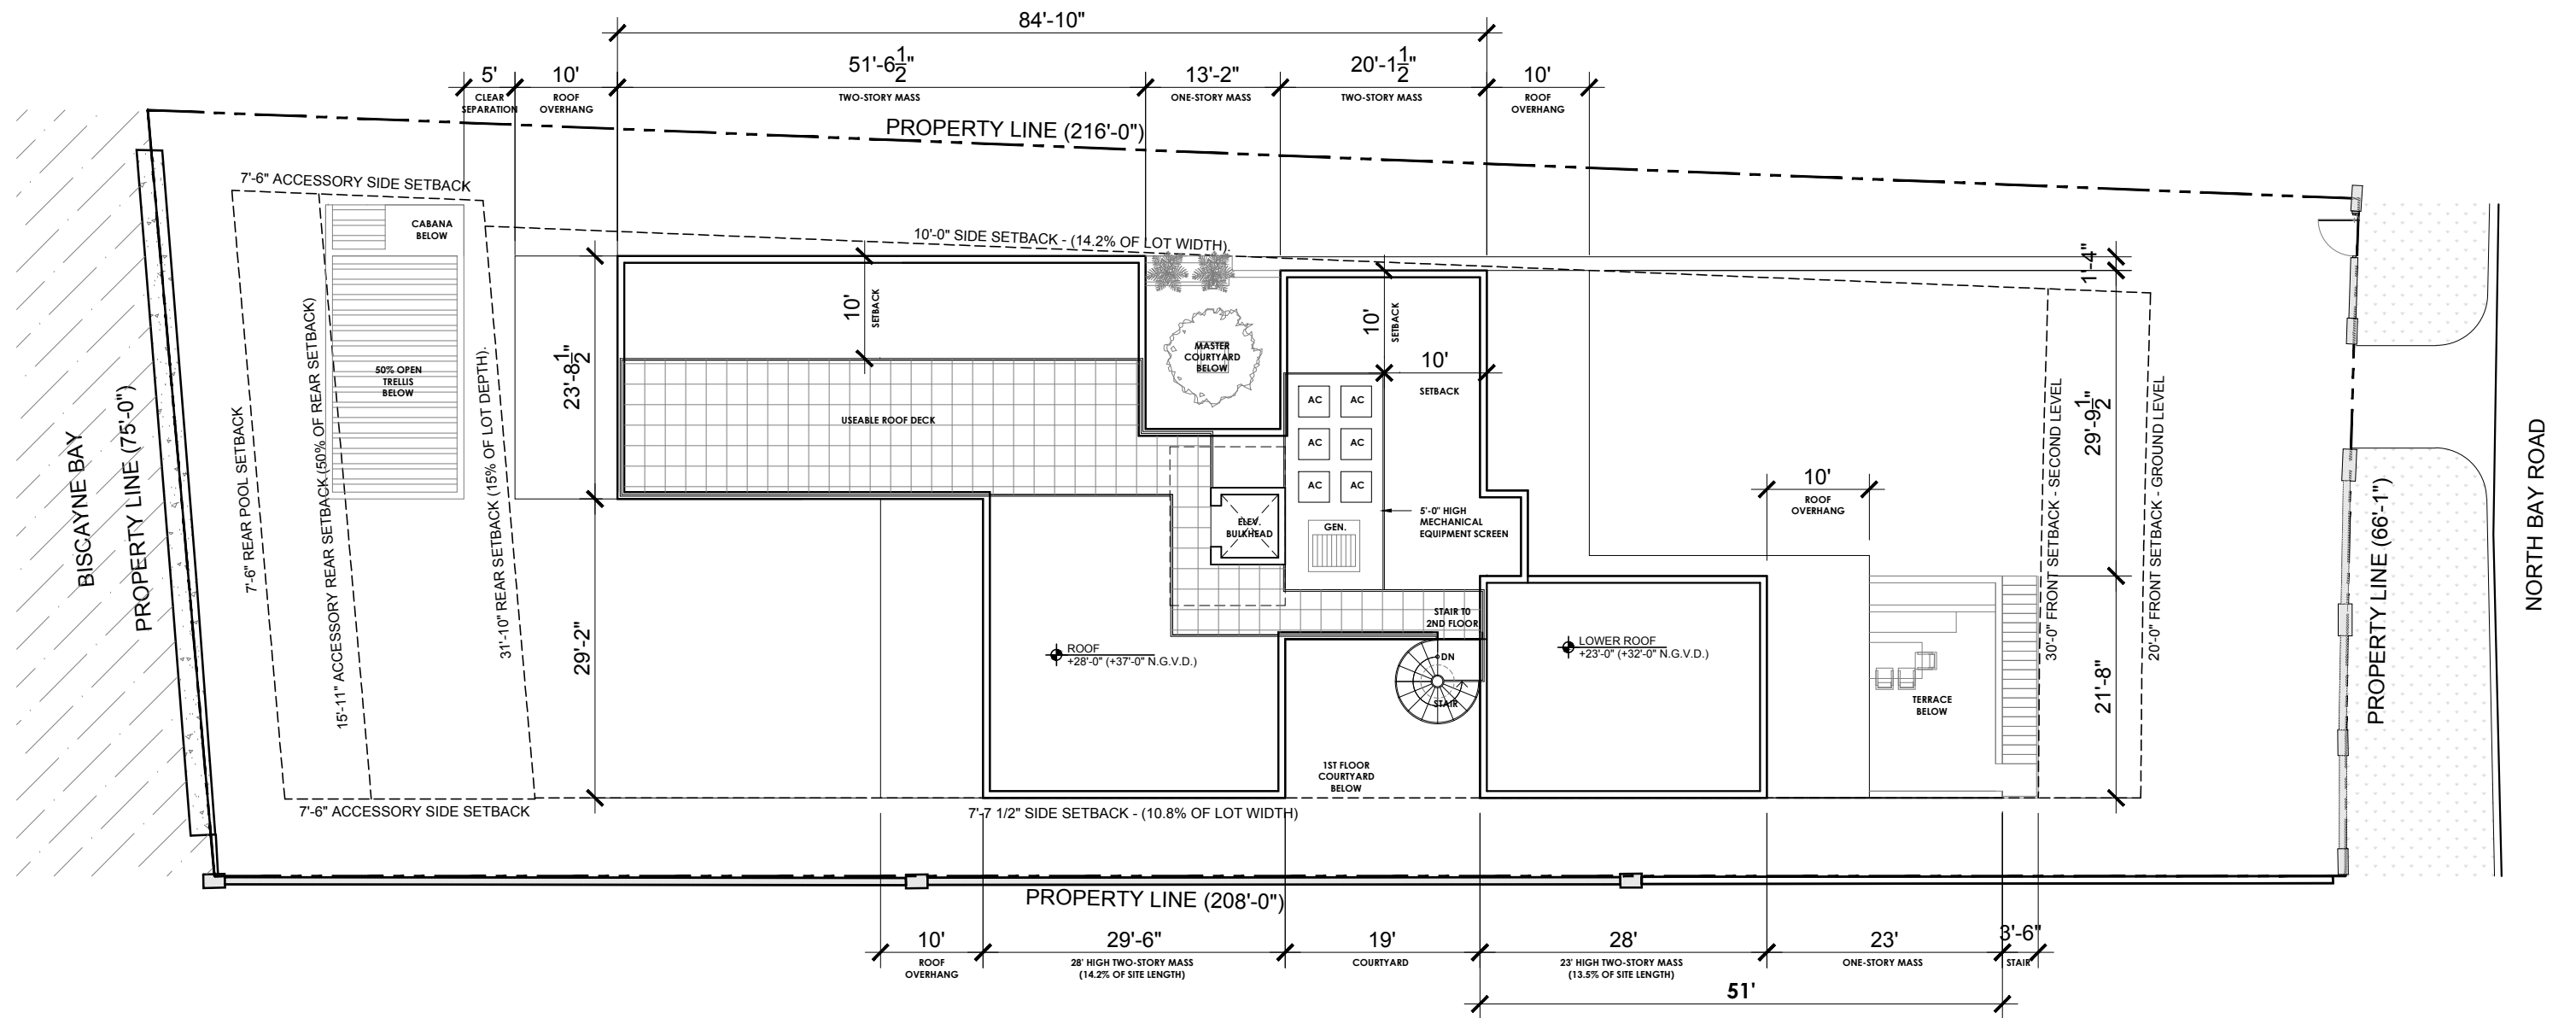

1672

NORTH BAY ROAD RESIDENCE

5712 North Bay Road
Miami Beach, FL 33140

LANDSCAPE ARCHITECT

URBAN ROBOT LLC

420 Lincoln Road
Suite 600
Miami Beach, FL 33139
O: 786.246.4857

KOBI KARP



ARCHITECTURE
INTERIOR DESIGN
PLANNING

2915 Biscayne Boulevard, Suite 200
Miami, Florida 33137
O: 305.573.1818
F: 305.573.3766

AIA ASID NCARB
License #AR0012578
WWW.KOBIKARP.COM

DRB-FINAL SUBMITTAL
01-17-2017

FLOOR PLAN - ROOF

1/16"=1'-0"




A 3.03

ALL DRAWINGS AND WRITTEN MATERIAL APPEARING HEREIN CONSTITUTE THE ORIGINAL AND UNPUBLISHED WORK OF KOBI KARP AIA, AND MAY NOT BE
DUPLICATED, USED, OR DISCLOSED WITHOUT THE EXPRESS WRITTEN CONSENT OF KOBI KARP ARCHITECTURE & INTERIOR DESIGN, INC. AIA (c) 2016



ELEVATION MATERIAL LEGEND

1 EAST ELEVATION
Scale: 1/16" = 1'-0"

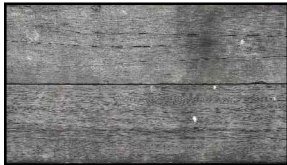


1 GRAY WOOD TEXTURE



2 BRONZE TEXTURE



3 HORIZONTAL GRAY STACKED STONE

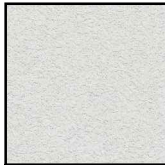

4 SMOOTH STUCCO

1672
NORTH BAY ROAD
RESIDENCE
5712 North Bay Road
Miami Beach, FL 33140

LANDSCAPE ARCHITECT
URBAN ROBOT LLC
420 Lincoln Road
Suite 600
Miami Beach, FL 33139
O: 786.246.4857

KOBI KARP
ARCHITECTURE
INTERIOR DESIGN
PLANNING
2915 Biscayne Boulevard, Suite 200
Miami, Florida 33137
O: 305.573.1818
F: 305.573.3766
AIA ASID NCARB
License #AR0012578
WWW.KOBIKARP.COM

DRB-FINAL SUBMITTAL
01-17-2017
ELEVATIONS
1/16"-1'-0"

A 4.01



ELEVATION MATERIAL LEGEND

1 WEST ELEVATION
Scale: 1/16" = 1'-0"



1 GRAY WOOD TEXTURE



2 BRONZE TEXTURE



3 HORIZONTAL GRAY STACKED STONE



4 SMOOTH STUCCO

1672

NORTH BAY ROAD
RESIDENCE

5712 North Bay Road
Miami Beach, FL 33140

LANDSCAPE ARCHITECT

URBAN ROBOT LLC

420 Lincoln Road
Suite 600
Miami Beach, FL 33139
O: 786.246.4857

KOBI KARP



ARCHITECTURE
INTERIOR DESIGN
PLANNING

2915 Biscayne Boulevard, Suite 200
Miami, Florida 33137
O: 305.573.1818
F: 305.573.3766

AIA ASID NCARB
License #AR0012578
WWW.KOBIKARP.COM


DRB-FINAL SUBMITTAL
01-17-2017
ELEVATIONS
1/16"=1'-0"

A 4.02

ALL DRAWINGS AND WRITTEN MATERIAL APPEARING HEREIN CONSTITUTE THE ORIGINAL AND UNPUBLISHED WORK OF KOBI KARP AIA, AND MAY NOT BE
DUPLICATED, USED, OR DISCLOSED WITHOUT THE EXPRESS WRITTEN CONSENT OF KOBI KARP ARCHITECTURE & INTERIOR DESIGN, INC. AIA (c) 2016





1 SOUTH ELEVATION
Scale: 1/16" = 1'-0"

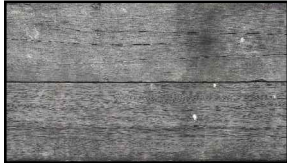ELEVATION MATERIAL LEGEND					
	1—GRAY WOOD TEXTURE		2—BRONZE TEXTURE		3—HORIZONTAL GRAY STACKED STONE
					4—SMOOTH STUCCO



1 NORTH ELEVATION
Scale: 1/16" = 1'-0"

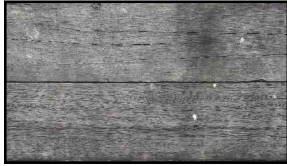ELEVATION MATERIAL LEGEND					
	1—GRAY WOOD TEXTURE		2—BRONZE TEXTURE		3—HORIZONTAL GRAY STACKED STONE
					4—SMOOTH STUCCO

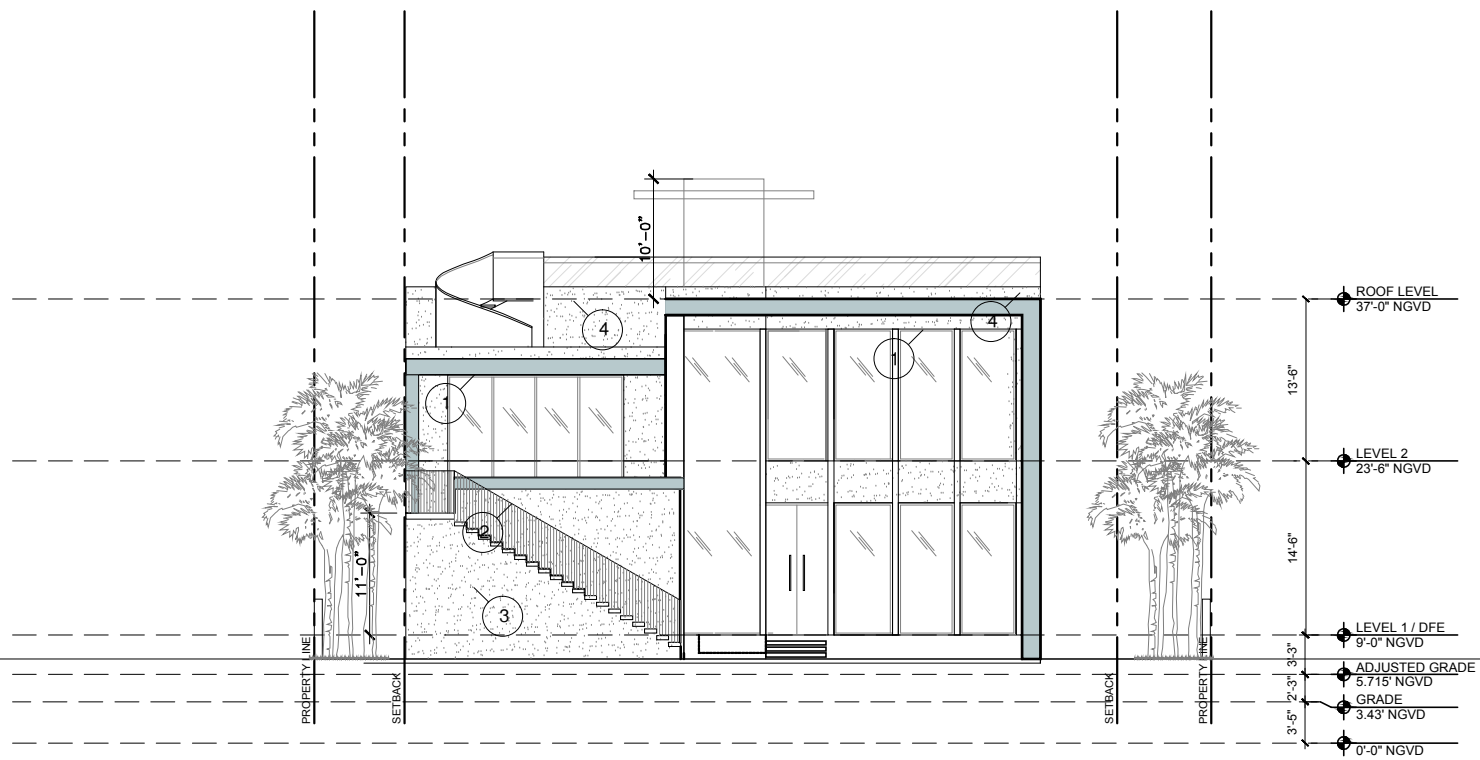

1 EAST ELEVATION
Scale: 1/16" = 1'-0"

ELEVATION MATERIAL LEGEND



1 GRAY WOOD TEXTURE



2 BRONZE TEXTURE



3 HORIZONTAL GRAY STACKED STONE



4 SMOOTH STUCCO

1672
NORTH BAY ROAD
RESIDENCE
5712 North Bay Road
Miami Beach, FL 33140


LANDSCAPE ARCHITECT
URBAN ROBOT LLC
420 Lincoln Road
Suite 600
Miami Beach, FL 33139
O: 786.246.4857

KOBI KARP
ARCHITECTURE
INTERIOR DESIGN
PLANNING
2915 Biscayne Boulevard, Suite 200
Miami, Florida 33137
O: 305.573.1818
F: 305.573.3766
AIA ASID NCARB
License #AR0012578
WWW.KOBIKARP.COM

DRB-FINAL SUBMITTAL
01-17-2017
ELEVATIONS
1/16"-1'-0"

A 4.05

ALL DRAWINGS AND WRITTEN MATERIAL APPEARING HEREIN CONSTITUTE THE ORIGINAL AND UNPUBLISHED WORK OF KOBI KARP AIA, AND MAY NOT BE
DUPLICATED, USED, OR DISCLOSED WITHOUT THE EXPRESS WRITTEN CONSENT OF KOBI KARP ARCHITECTURE & INTERIOR DESIGN, INC. AIA (c) 2016

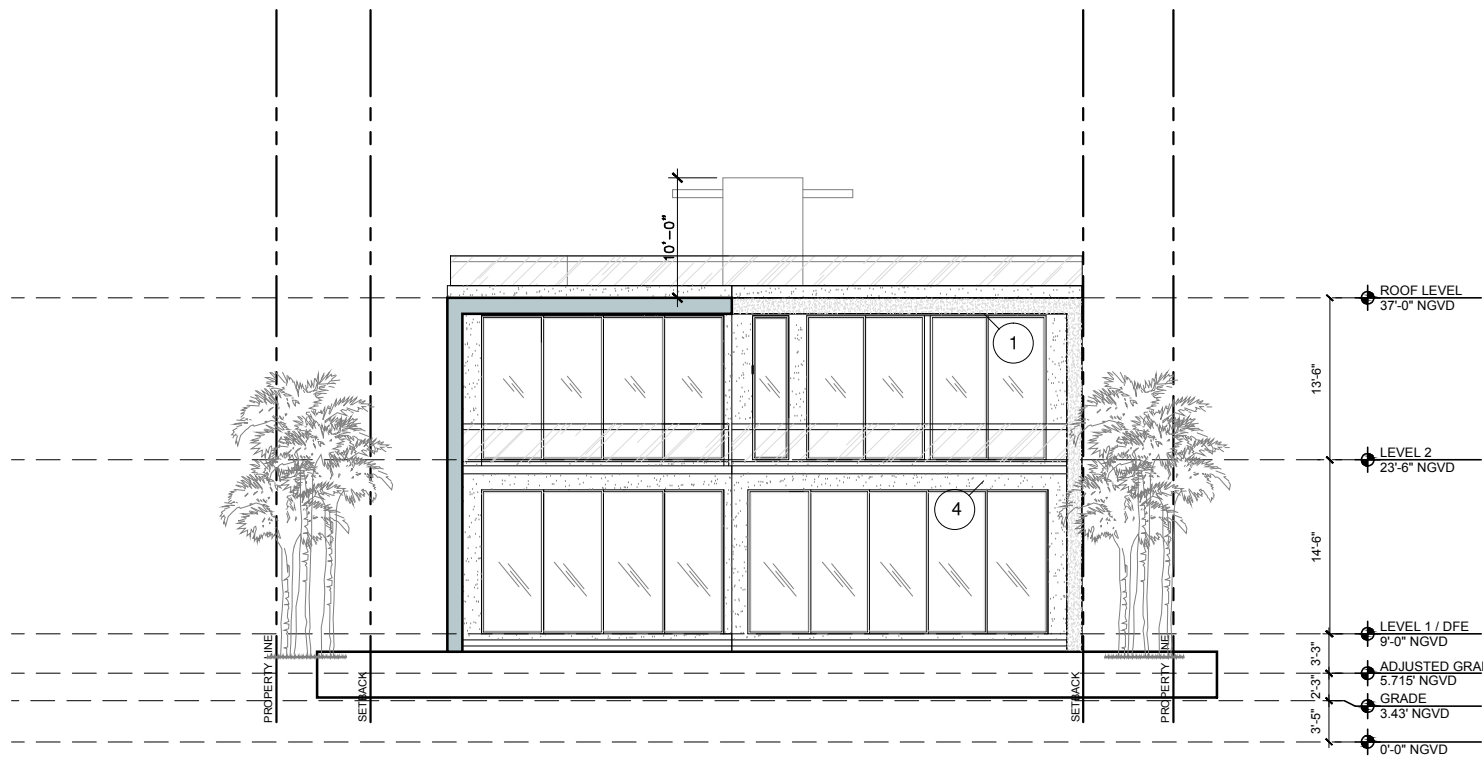

1 WEST ELEVATION
Scale: 1/16" = 1'-0"

ELEVATION MATERIAL LEGEND



1—GRAY WOOD TEXTURE



2—BRONZE TEXTURE



3—HORIZONTAL GRAY STACKED STONE



4—SMOOTH STUCCO

1672
NORTH BAY ROAD
RESIDENCE
5712 North Bay Road
Miami Beach, FL 33140

LANDSCAPE ARCHITECT
URBAN ROBOT LLC
420 Lincoln Road
Suite 600
Miami Beach, FL 33139
O: 786.246.4857


KOBI KARP

ARCHITECTURE
INTERIOR DESIGN
PLANNING
2915 Biscayne Boulevard, Suite 200
Miami, Florida 33137
O: 305.573.1818
F: 305.573.3766
AIA ASID NCARB
License #AR0012578
WWW.KOBIKARP.COM

DRB-FINAL SUBMITTAL
01-17-2017
ELEVATIONS
1/16"=1'-0"


A 4.06

ALL DRAWINGS AND WRITTEN MATERIAL APPEARING HEREIN CONSTITUTE THE ORIGINAL AND UNPUBLISHED WORK OF KOBI KARP AIA, AND MAY NOT BE
DUPLICATED, USED, OR DISCLOSED WITHOUT THE EXPRESS WRITTEN CONSENT OF KOBI KARP ARCHITECTURE & INTERIOR DESIGN, INC. AIA (c) 2016

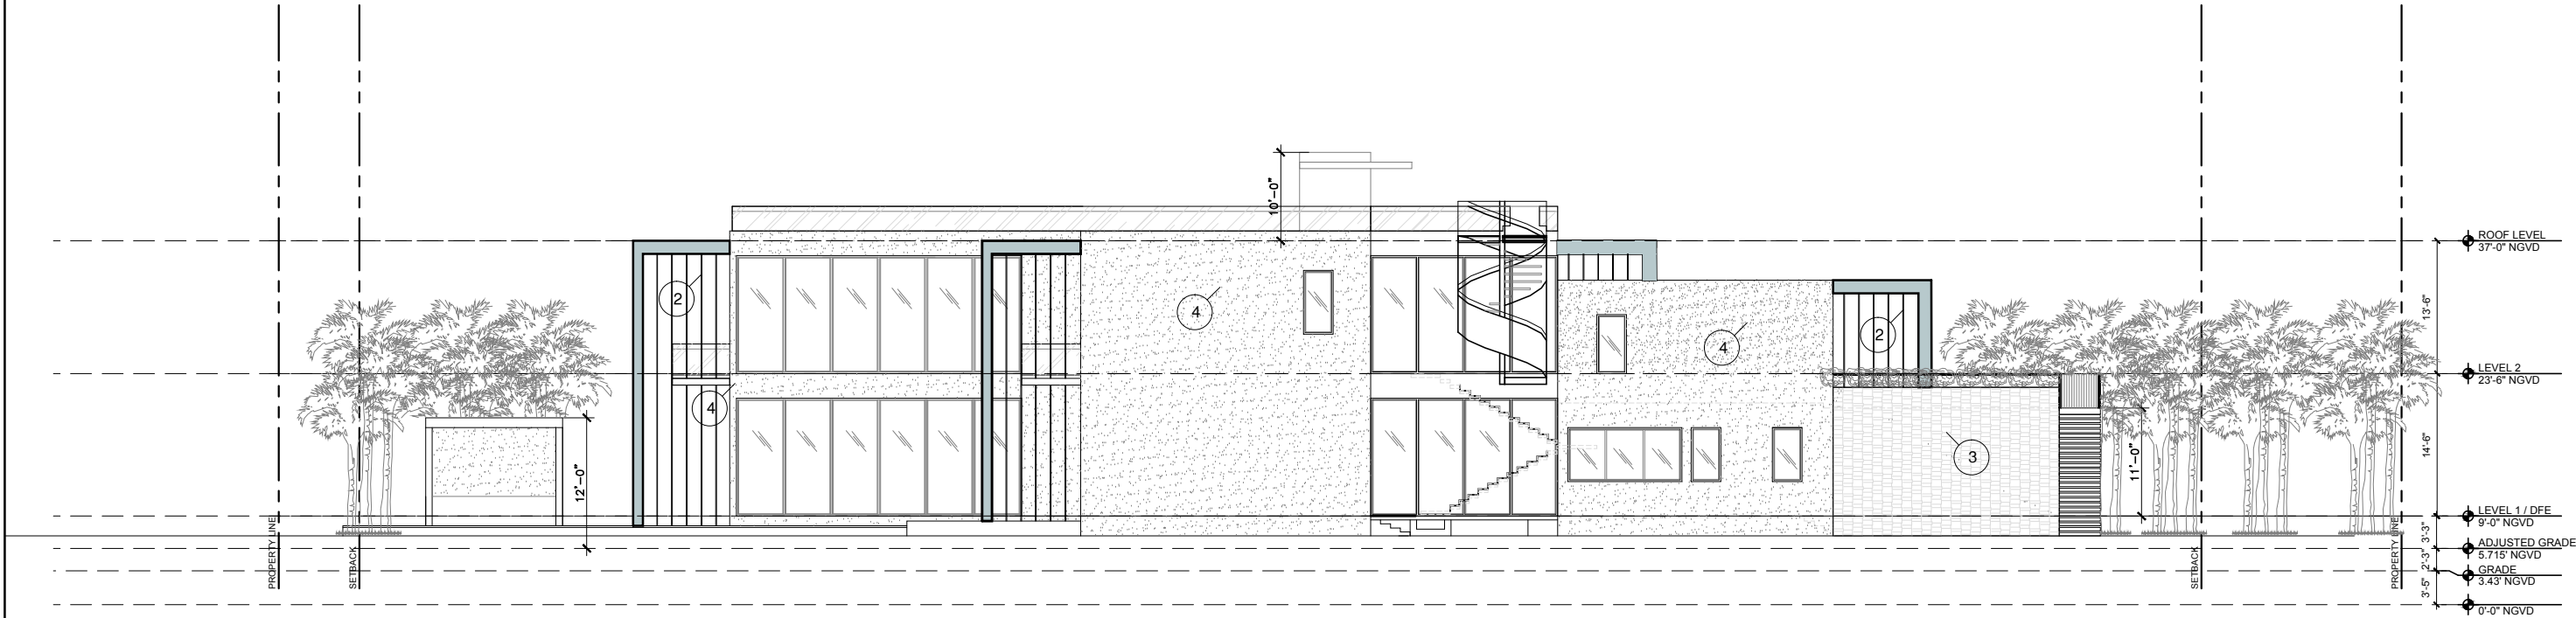

1 SOUTH ELEVATION
Scale: 1/16" = 1'-0"

ELEVATION MATERIAL LEGEND

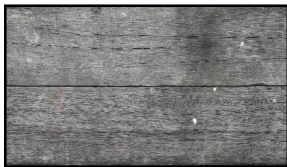


1—GRAY WOOD TEXTURE



2—BRONZE TEXTURE



3—HORIZONTAL GRAY STACKED STONE

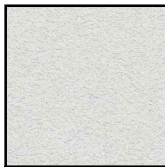

4—SMOOTH STUCCO

1672
NORTH BAY ROAD
RESIDENCE
5712 North Bay Road
Miami Beach, FL 33140

LANDSCAPE ARCHITECT
URBAN ROBOT LLC
420 Lincoln Road
Suite 600
Miami Beach, FL 33139
O: 786.246.4857

KOBI KARP
ARCHITECTURE
INTERIOR DESIGN
PLANNING


2915 Biscayne Boulevard, Suite 200
Miami, Florida 33137
O: 305.573.1818
F: 305.573.3766

AIA ASID NCARB
License #AR0012578
WWW.KOBIKARP.COM

DRB-FINAL SUBMITTAL
01-17-2017
ELEVATIONS
1/16"=1'-0"


A 4.07

ALL DRAWINGS AND WRITTEN MATERIAL APPEARING HEREIN CONSTITUTE THE ORIGINAL AND UNPUBLISHED WORK OF KOBI KARP AIA, AND MAY NOT BE
DUPLICATED, USED, OR DISCLOSED WITHOUT THE EXPRESS WRITTEN CONSENT OF KOBI KARP ARCHITECTURE & INTERIOR DESIGN, INC. AIA (c) 2016

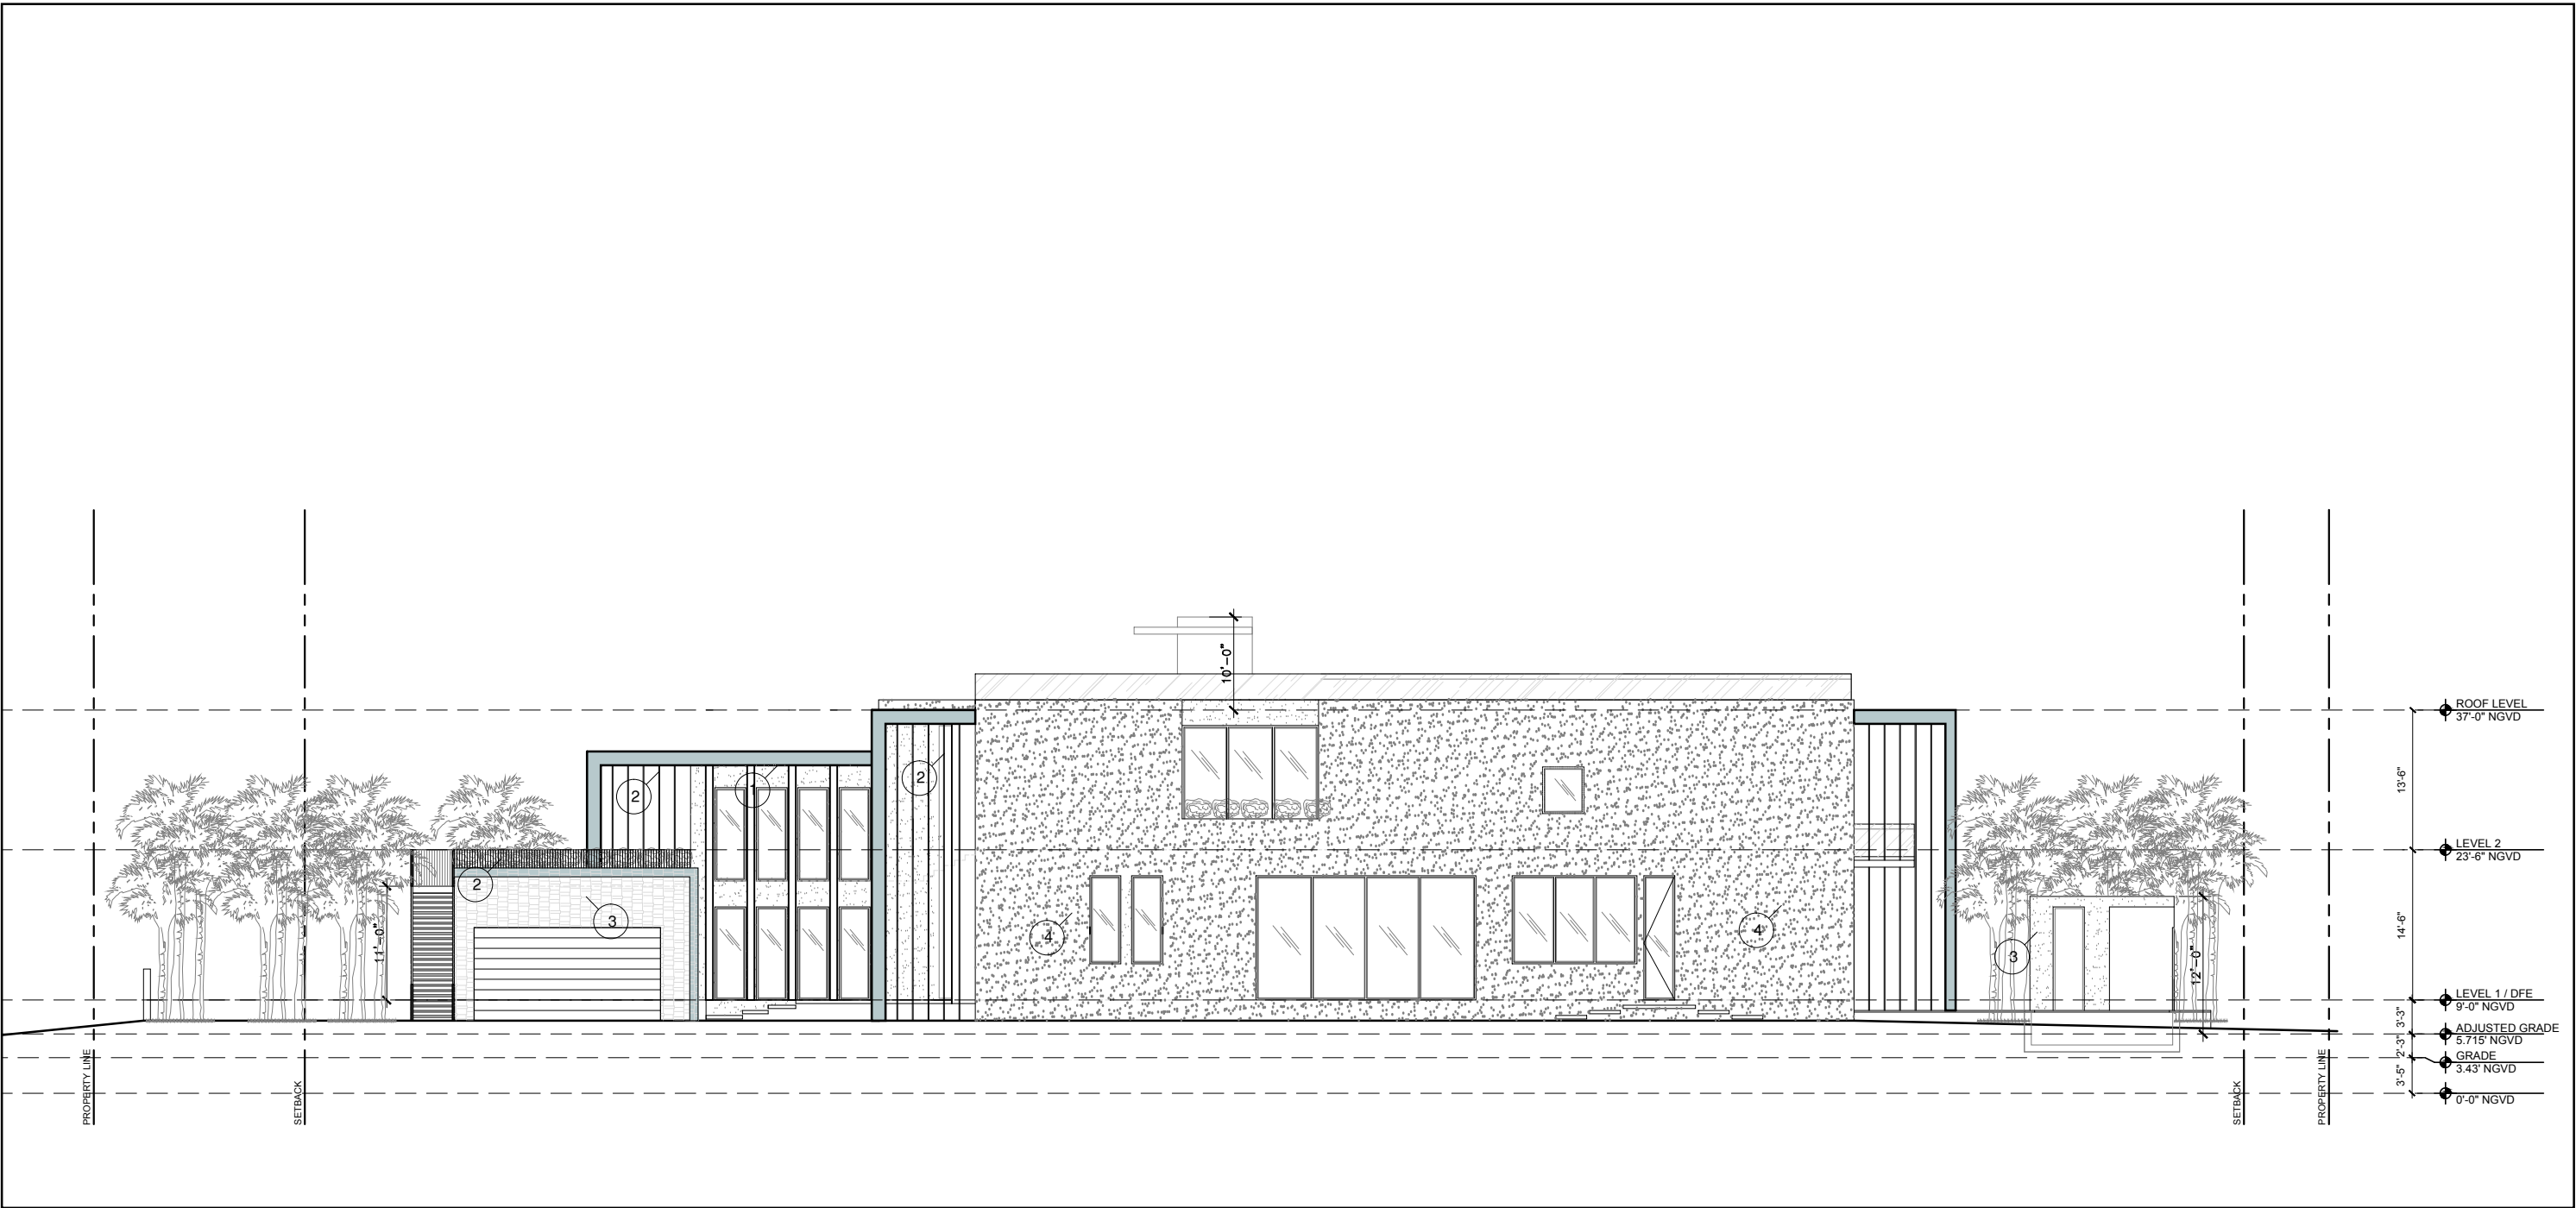

1 NORTH ELEVATION
Scale: 1/16" = 1'-0"

ELEVATION MATERIAL LEGEND

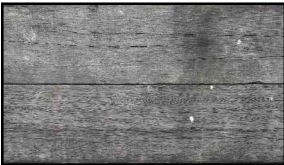


1—GRAY WOOD TEXTURE




2—BRONZE TEXTURE



3—HORIZONTAL GRAY STACKED STONE

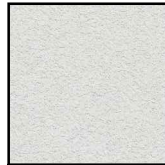

4—SMOOTH STUCCO

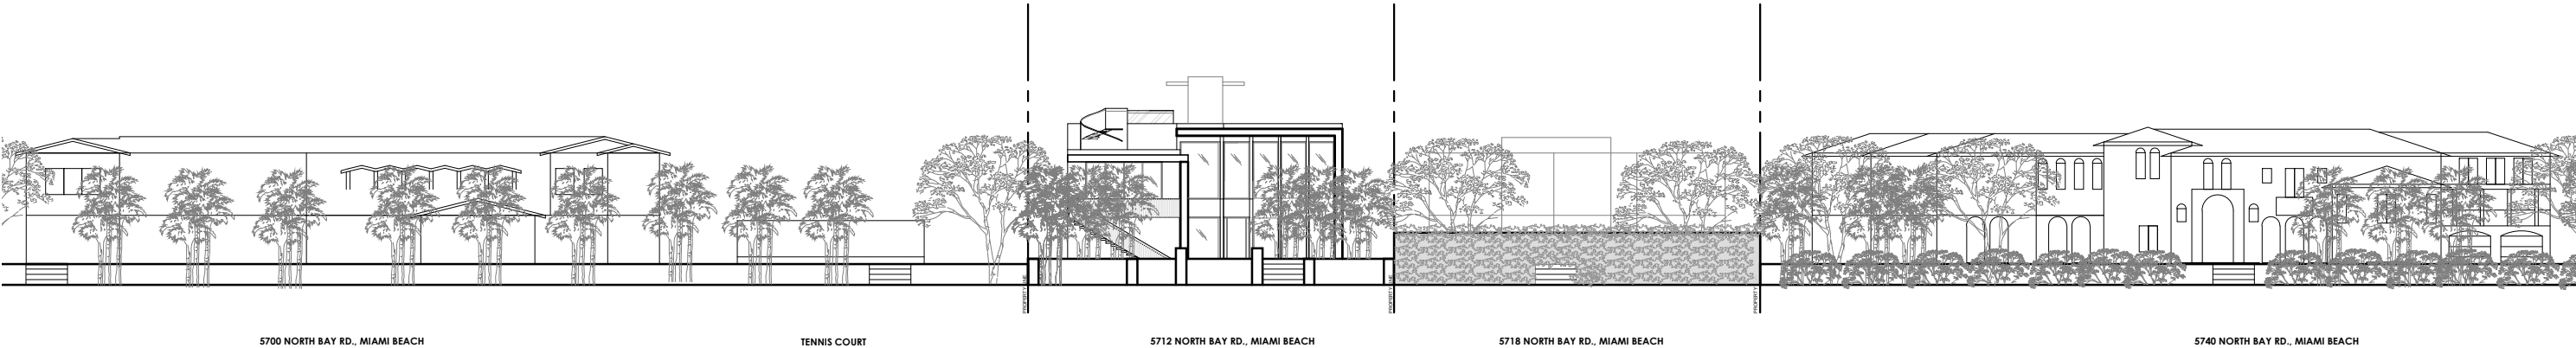

5700 NORTH BAY RD., MIAMI BEACH

TENNIS COURT

5712 NORTH BAY RD., MIAMI BEACH

5718 NORTH BAY RD., MIAMI BEACH

5740 NORTH BAY RD., MIAMI BEACH

1 CONTEXTUAL ELEVATION

Scale: 1/32" = 1'-0"

1672

NORTH BAY ROAD
RESIDENCE

5712 North Bay Road
Miami Beach, FL 33140

LANDSCAPE ARCHITECT

URBAN ROBOT LLC

420 Lincoln Road
Suite 600
Miami Beach, FL 33139
O: 786.246.4857

KOBI KARP



ARCHITECTURE
INTERIOR DESIGN
PLANNING

2915 Biscayne Boulevard, Suite 200
Miami, Florida 33137
O: 305.573.1818
F: 305.573.3766

AIA ASID NCARB
License #AR0012578
WWW.KOBIKARP.COM


DRB-FINAL SUBMITTAL
01-17-2017

CONTEXTUAL ELEVATION


1/32"-1'-0"

A 4.03

ALL DRAWINGS AND WRITTEN MATERIAL APPEARING HEREIN CONSTITUTE THE ORIGINAL AND UNPUBLISHED WORK OF KOBI KARP AIA, AND MAY NOT BE
DUPLICATED, USED, OR DISCLOSED WITHOUT THE EXPRESS WRITTEN CONSENT OF KOBI KARP ARCHITECTURE & INTERIOR DESIGN, INC. AIA (c) 2016

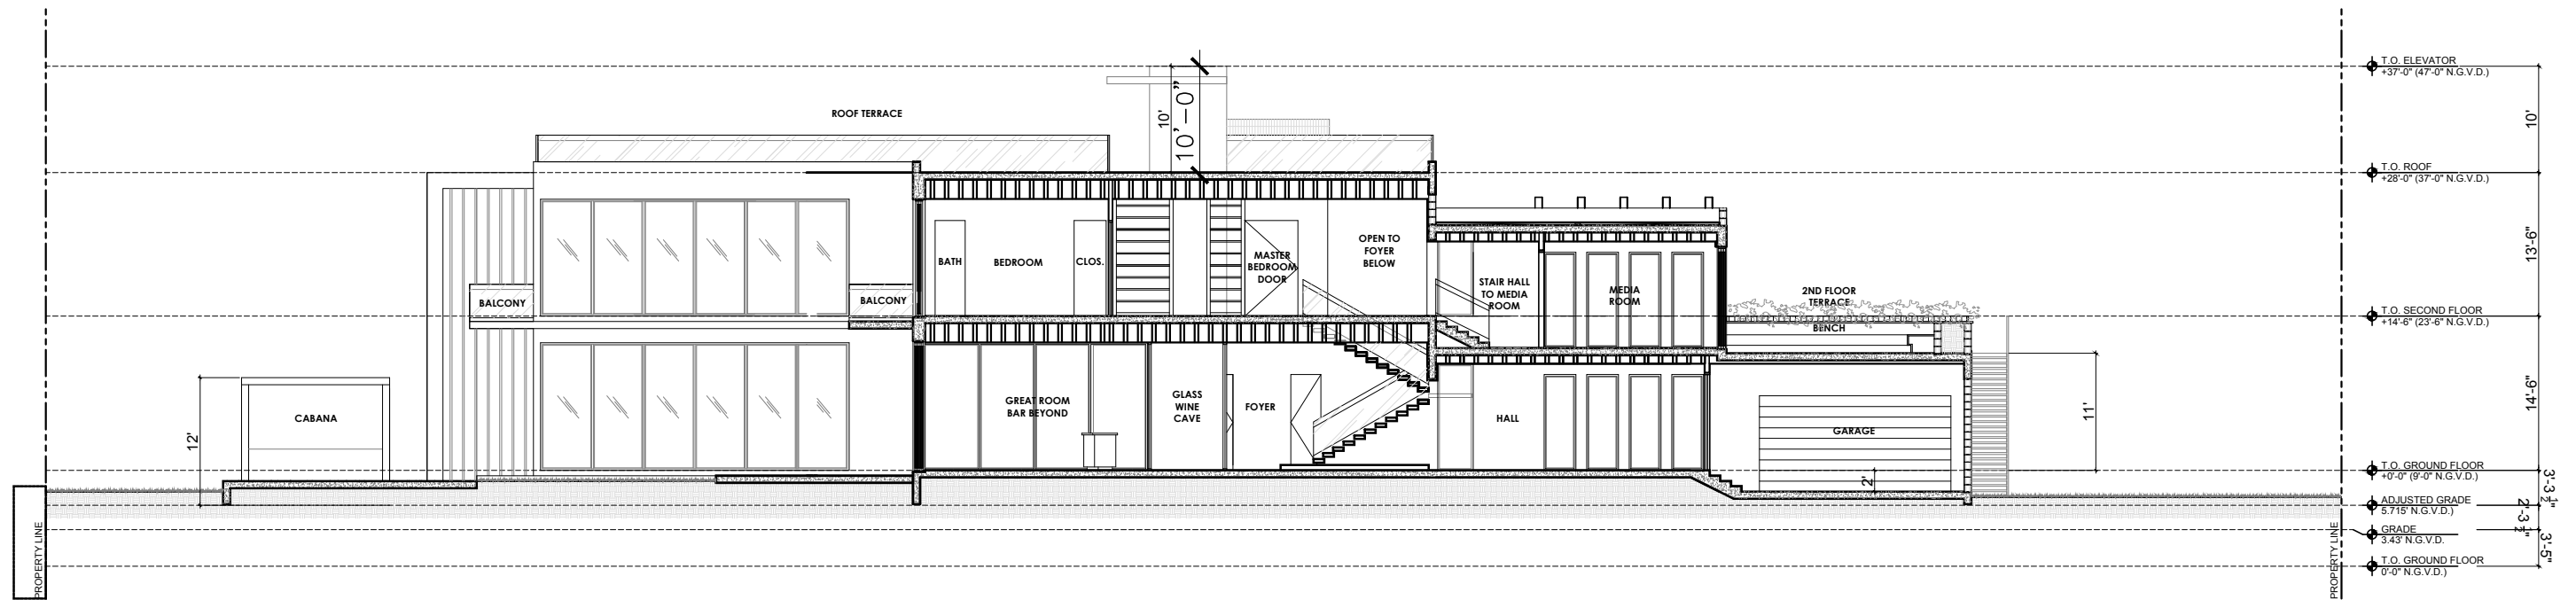

1 SECTION
Scale: 1/16" = 1'-0"

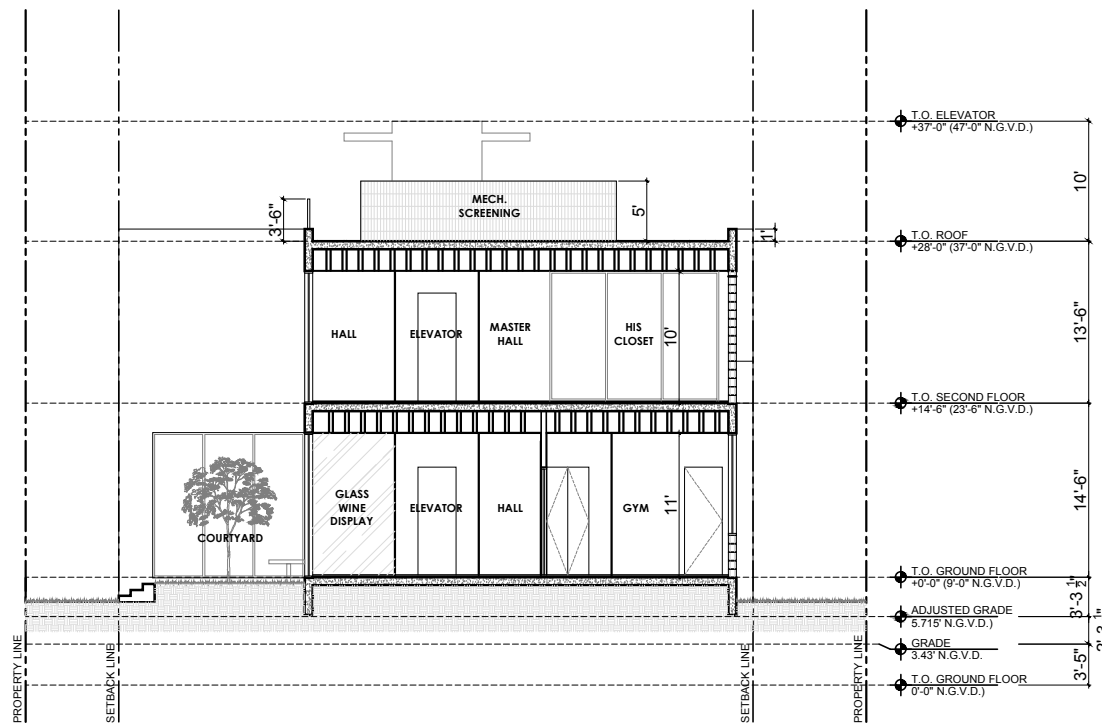

2 SECTION
Scale: 1/16" = 1'-0"

1672

NORTH BAY ROAD RESIDENCE

5712 North Bay Road
Miami Beach, FL 33140

LANDSCAPE ARCHITECT

URBAN ROBOT LLC

420 Lincoln Road
Suite 600
Miami Beach, FL 33139
O: 786.246.4857

KOBI KARP



ARCHITECTURE
INTERIOR DESIGN
PLANNING

2915 Biscayne Boulevard, Suite 200
Miami, Florida 33137
O: 305.573.1818
F: 305.573.3766

AIA ASID NCARB
License #AR0012578
WWW.KOBIKARP.COM

DRB-FINAL SUBMITTAL
01-17-2017

SECTIONS

1/16"=1'-0"

A 5.01