


DENOTES EXIST.
EXTERIOR WALL

DENOTES EXIST.
PARTITION

WALL LEGEND

SCOPE OF WORK

NEW STOREFRONT / GLAZING PANELS AT EXTERIOR WALLS (NORTH / WEST)

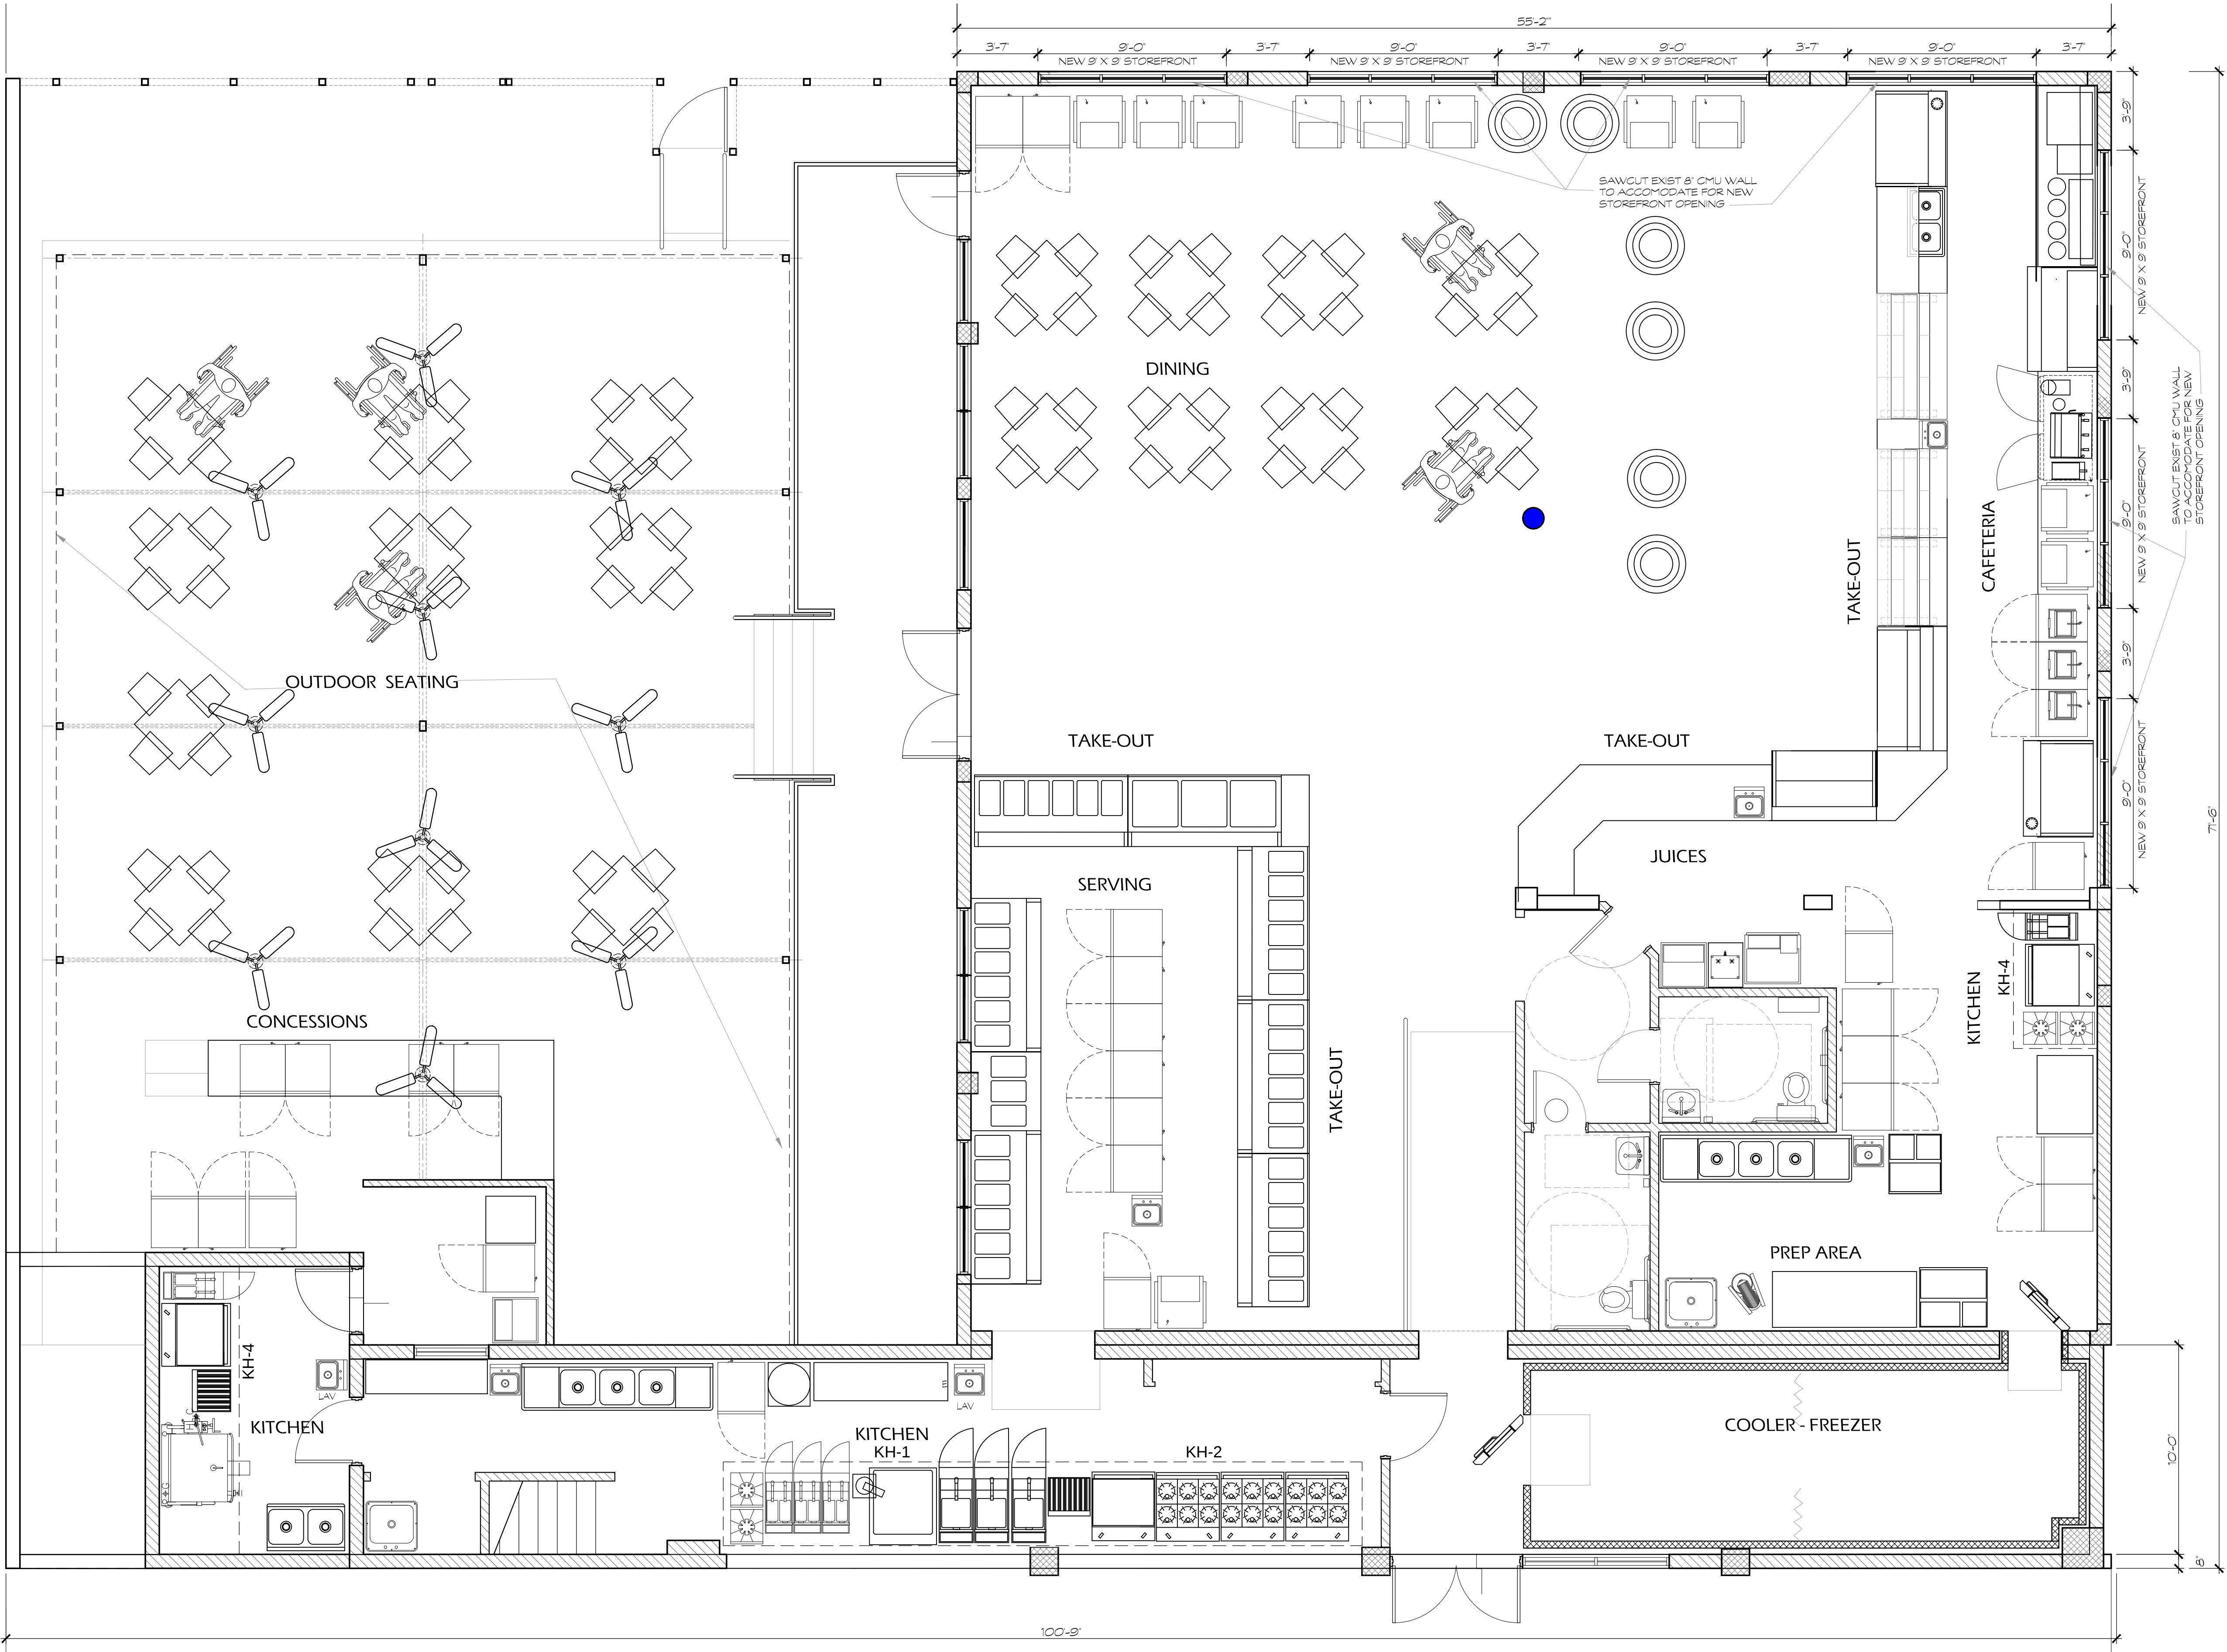


NEW STOREFRONT - FLOOR PLAN 1/4" 1'-0"



ARCHITECTURE
PLANNING
INTERIOR DESIGN

JORGE A. DE LA LLAMA
STATE OF FLORIDA - AR7707
STATE OF COLORADO - ARC 00404538
522 MADIERA CORAL GABLES, FLORIDA 33134
(305) 461-5590 (305) 567-1425 FAX
EMAIL: JADLLARCH@AOL.COM

CONSULTANTS

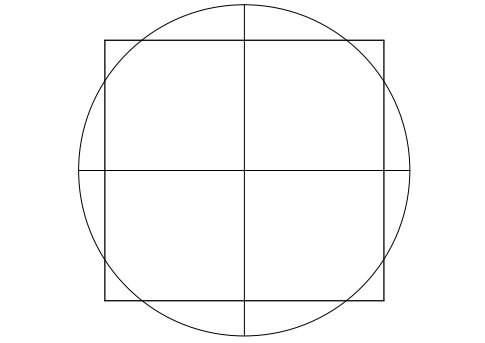

PROJECT NAME

PALACIO
SOBE LLC

555 JEFFERSON AVE
MIAMI BEACH FLORIDA 33139

DRAWING NAME

DATE
29 JULY 2016

REVISION	DATE	BY
	22 AUG 2016	
	13 SEPT 2016	
	09 NOV 2016	
	12 JAN 2017	

FILENAME

COMMISSION NO.

SHEET NO.

A-D1