


LESLIE ARAMIAN, Architect
5 NW 32ND STREET, SUITE 1 MIAMI, FL 33127
TEL: 786.335.4444 FAX: 786.335.4444
WWW.LESLIEARAMIAN.COM

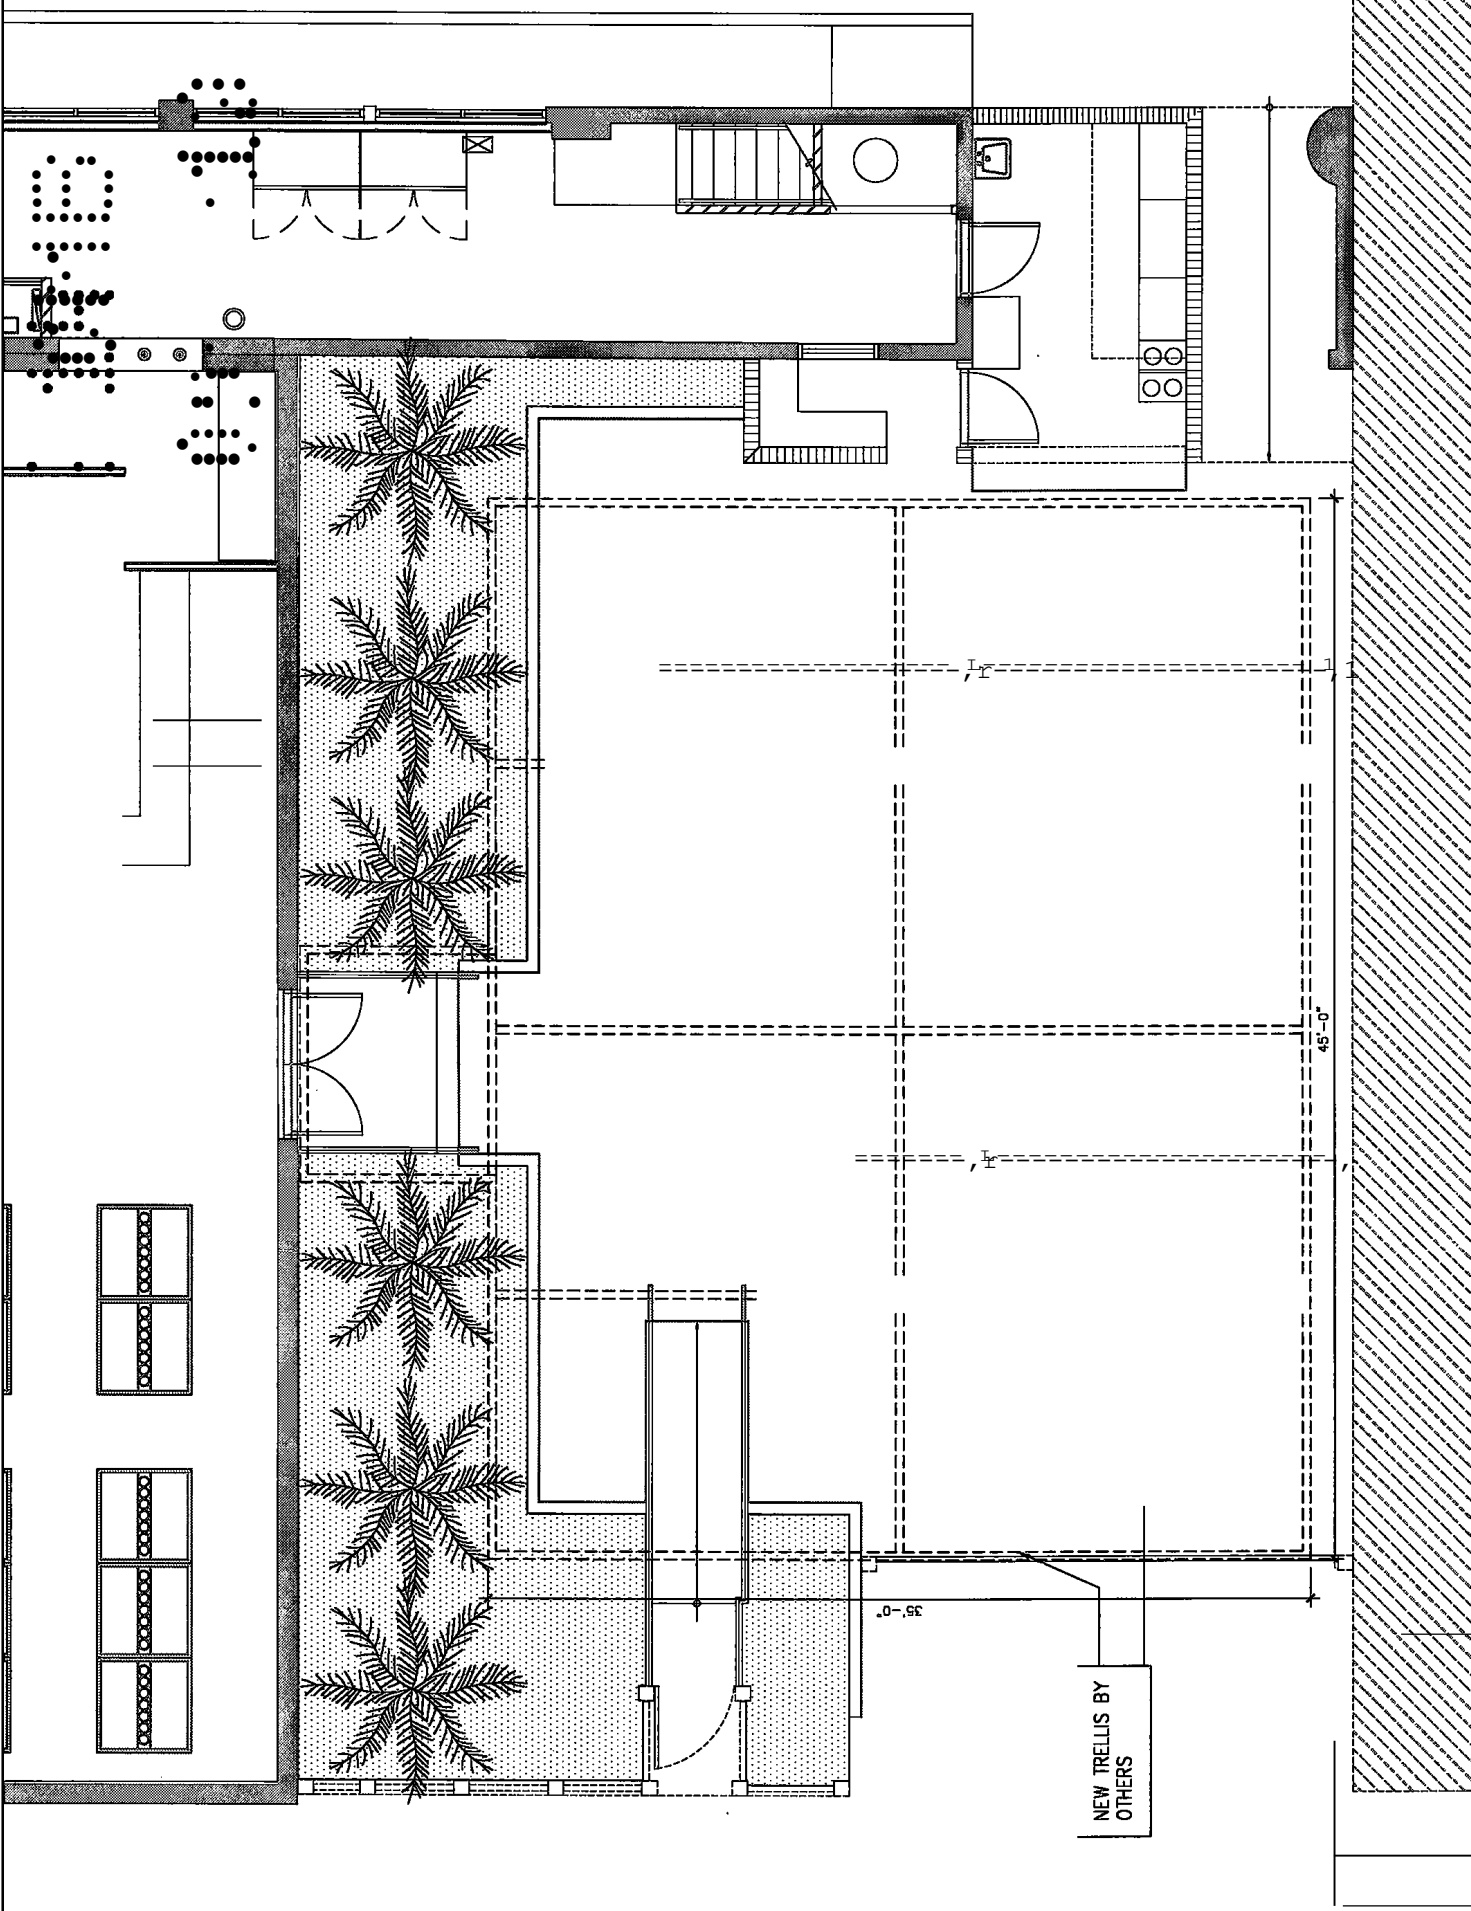

Site Plan
MIAMI BEACH
Fire Prevention Division
PLANS APPROVED

EXISTING COVERED
TERRACE PLAN
SHEET No T-1

Seal
12/12/12

Project Number	
Date	03/28/12
Sheet Title	PROPOSED SITE PLAN
Drawn by	LAF
Checked by	
Sheet Number	A 1