



PROPOSED:


APPROVED:

ROOF - 63'-0"
06 - 53'-10"
05 - 44'-8"
04 - 35'-6"
03 - 21'-6"
02 - 13'-0"
01 - 0'-0"



APPROVED 700 BLOCK ELEVATION
NOT TO SCALE

1

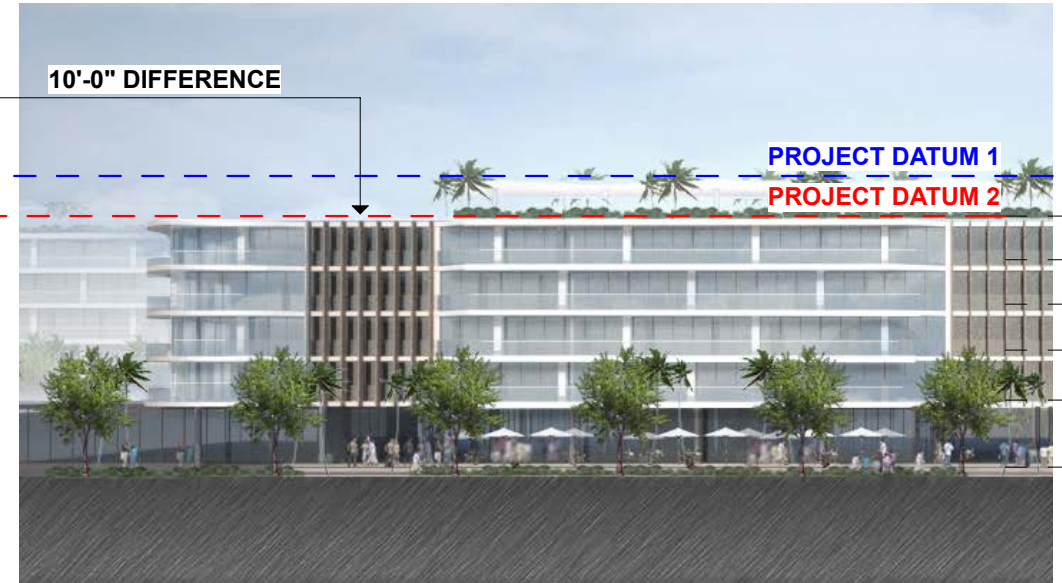

APPROVED WEST ELEVATION
NOT TO SCALE

2

PROPOSED:

ROOF - 63'-0"
06 - 53'-10"
05 - 44'-8"
04 - 35'-6"
03 - 21'-6"
02 - 13'-0"
01 - 0'-0"



APPROVED 700 BLOCK ELEVATION
NOT TO SCALE

3




PROPOSED WEST ELEVATION
NOT TO SCALE

4

ROOF - 53'-0"
05 - 43'-6"
04 - 33'-10"
03 - 24'-2"
02 - 14'-6"
01 - 0'-0"

ROOF - 63'-0"
05 - 52'-4"
04 - 41'-8"
03 - 31'-0"
02 - 20'-4"
01 - 0'-0"

APPROVED:

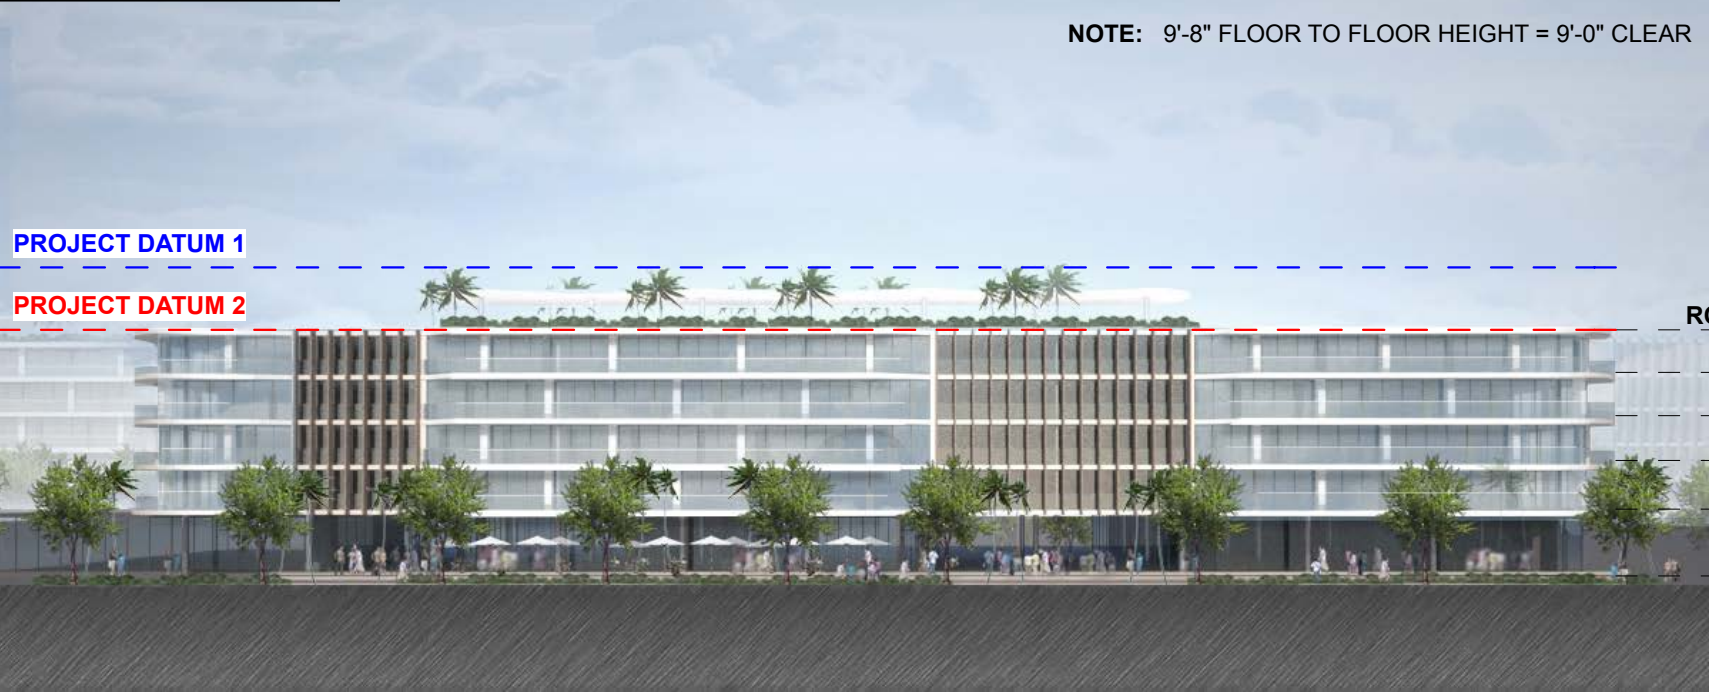

ROOF	- 53'-0"
05	- 43'-6"
04	- 33'-10"
03	- 24'-2"
02	- 14'-6"
01	- 0'-0"

APPROVED EAST & WEST ELEVATION 1

NOT TO SCALE

PROPOSED:




ROOF	- 63'-0"
05	- 52'-4"
04	- 41'-8"
03	- 31'-0"
02	- 20'-4"
01	- 0'-0"

PROPOSED EAST & WEST ELEVATION 2


NOT TO SCALE

APPROVED:

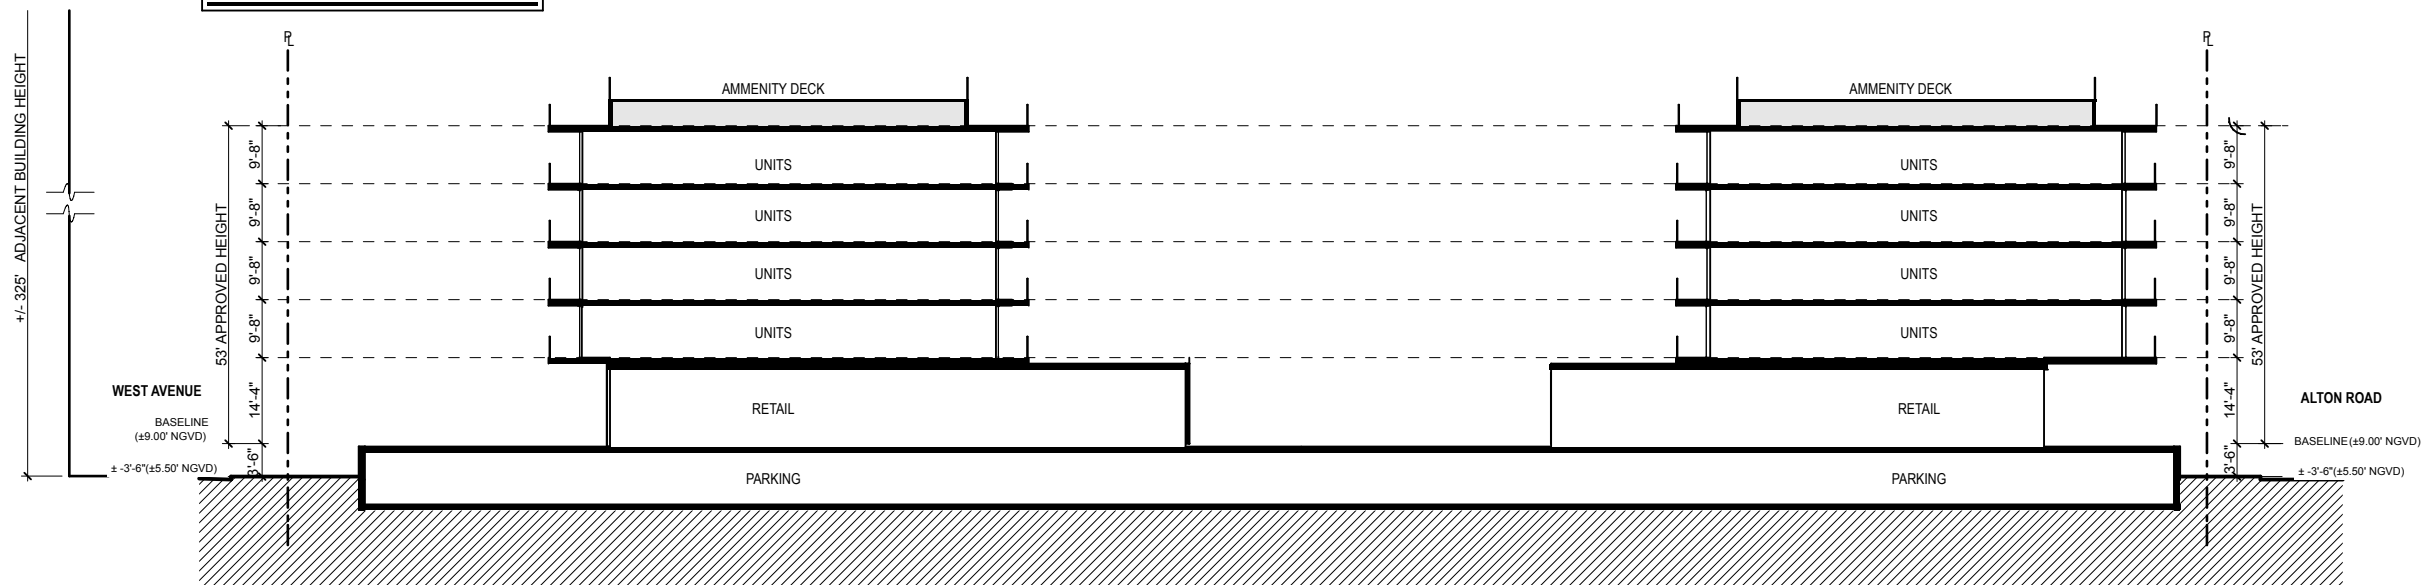

APPROVED BUILDING SECTION 1
SCALE: 1/32" = 1'-0"

PROPOSED:

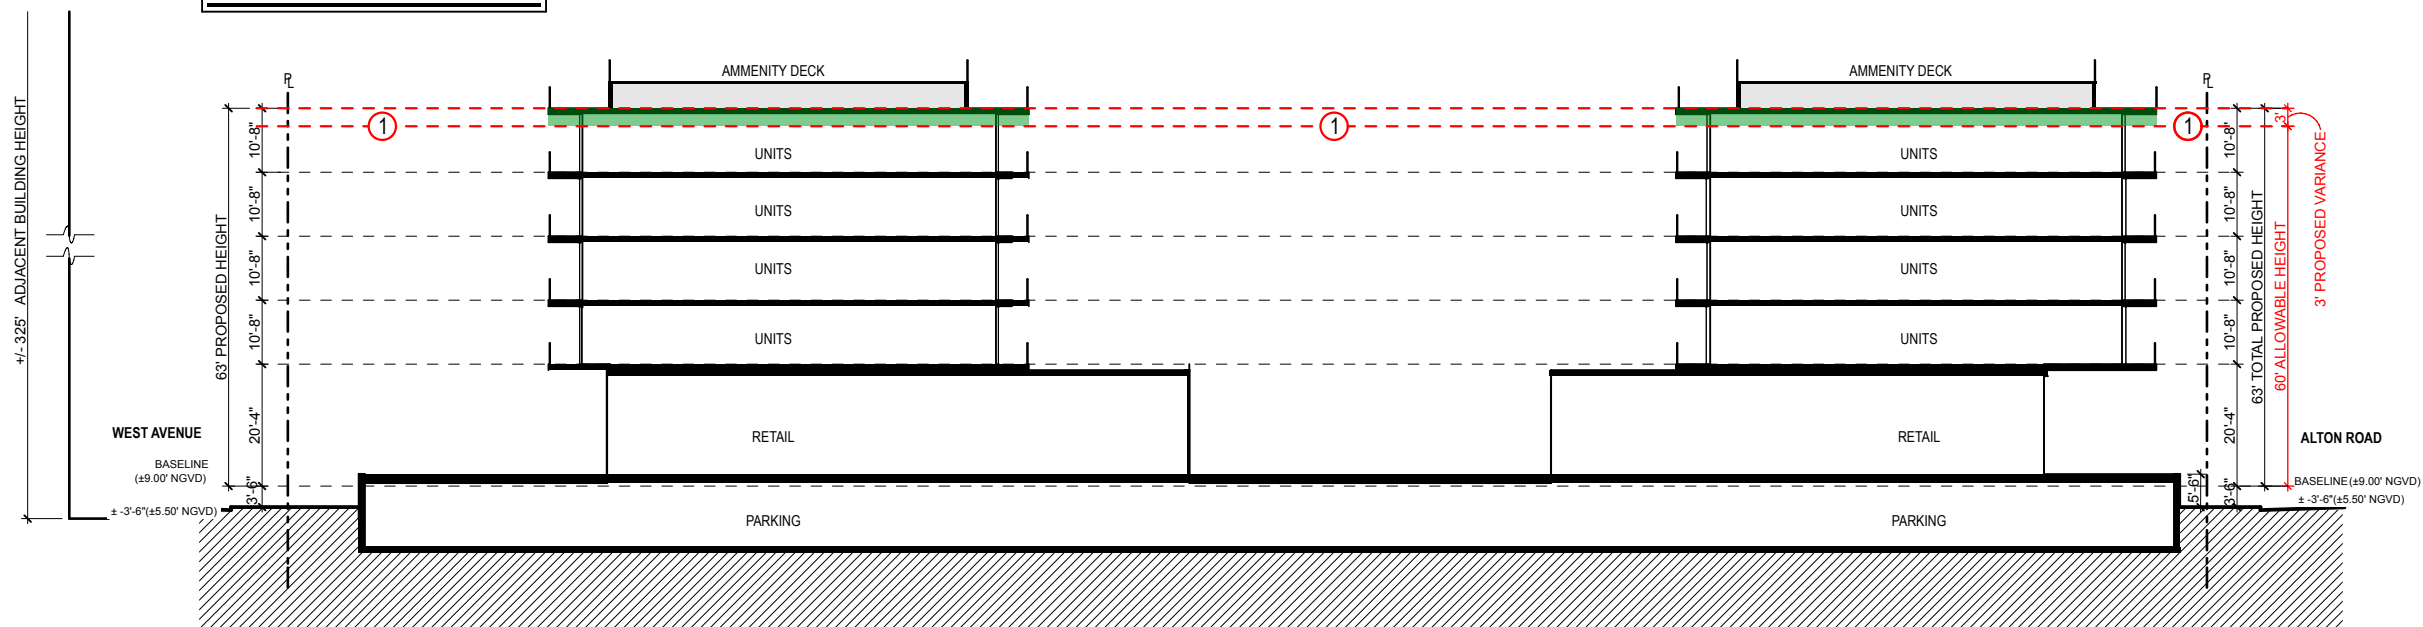

PROPOSED HEIGHT VARIANCE BUILDING SECTION 2
SCALE: 1/32" = 1'-0"

PROPOSED VARIANCE					
		NEW CODE	APPROVED	PROPOSED	VARIANCE
①	HEIGHT	60'-0"	53'-0"	63'-0"	3'-0"

LEGEND	
	PROPERTY LINE
	ALLOWABLE HEIGHT
	BUILDING HEIGHT VARIANCE