



APARTMENT 17
LIT. 1112 88
NO. 1112 88

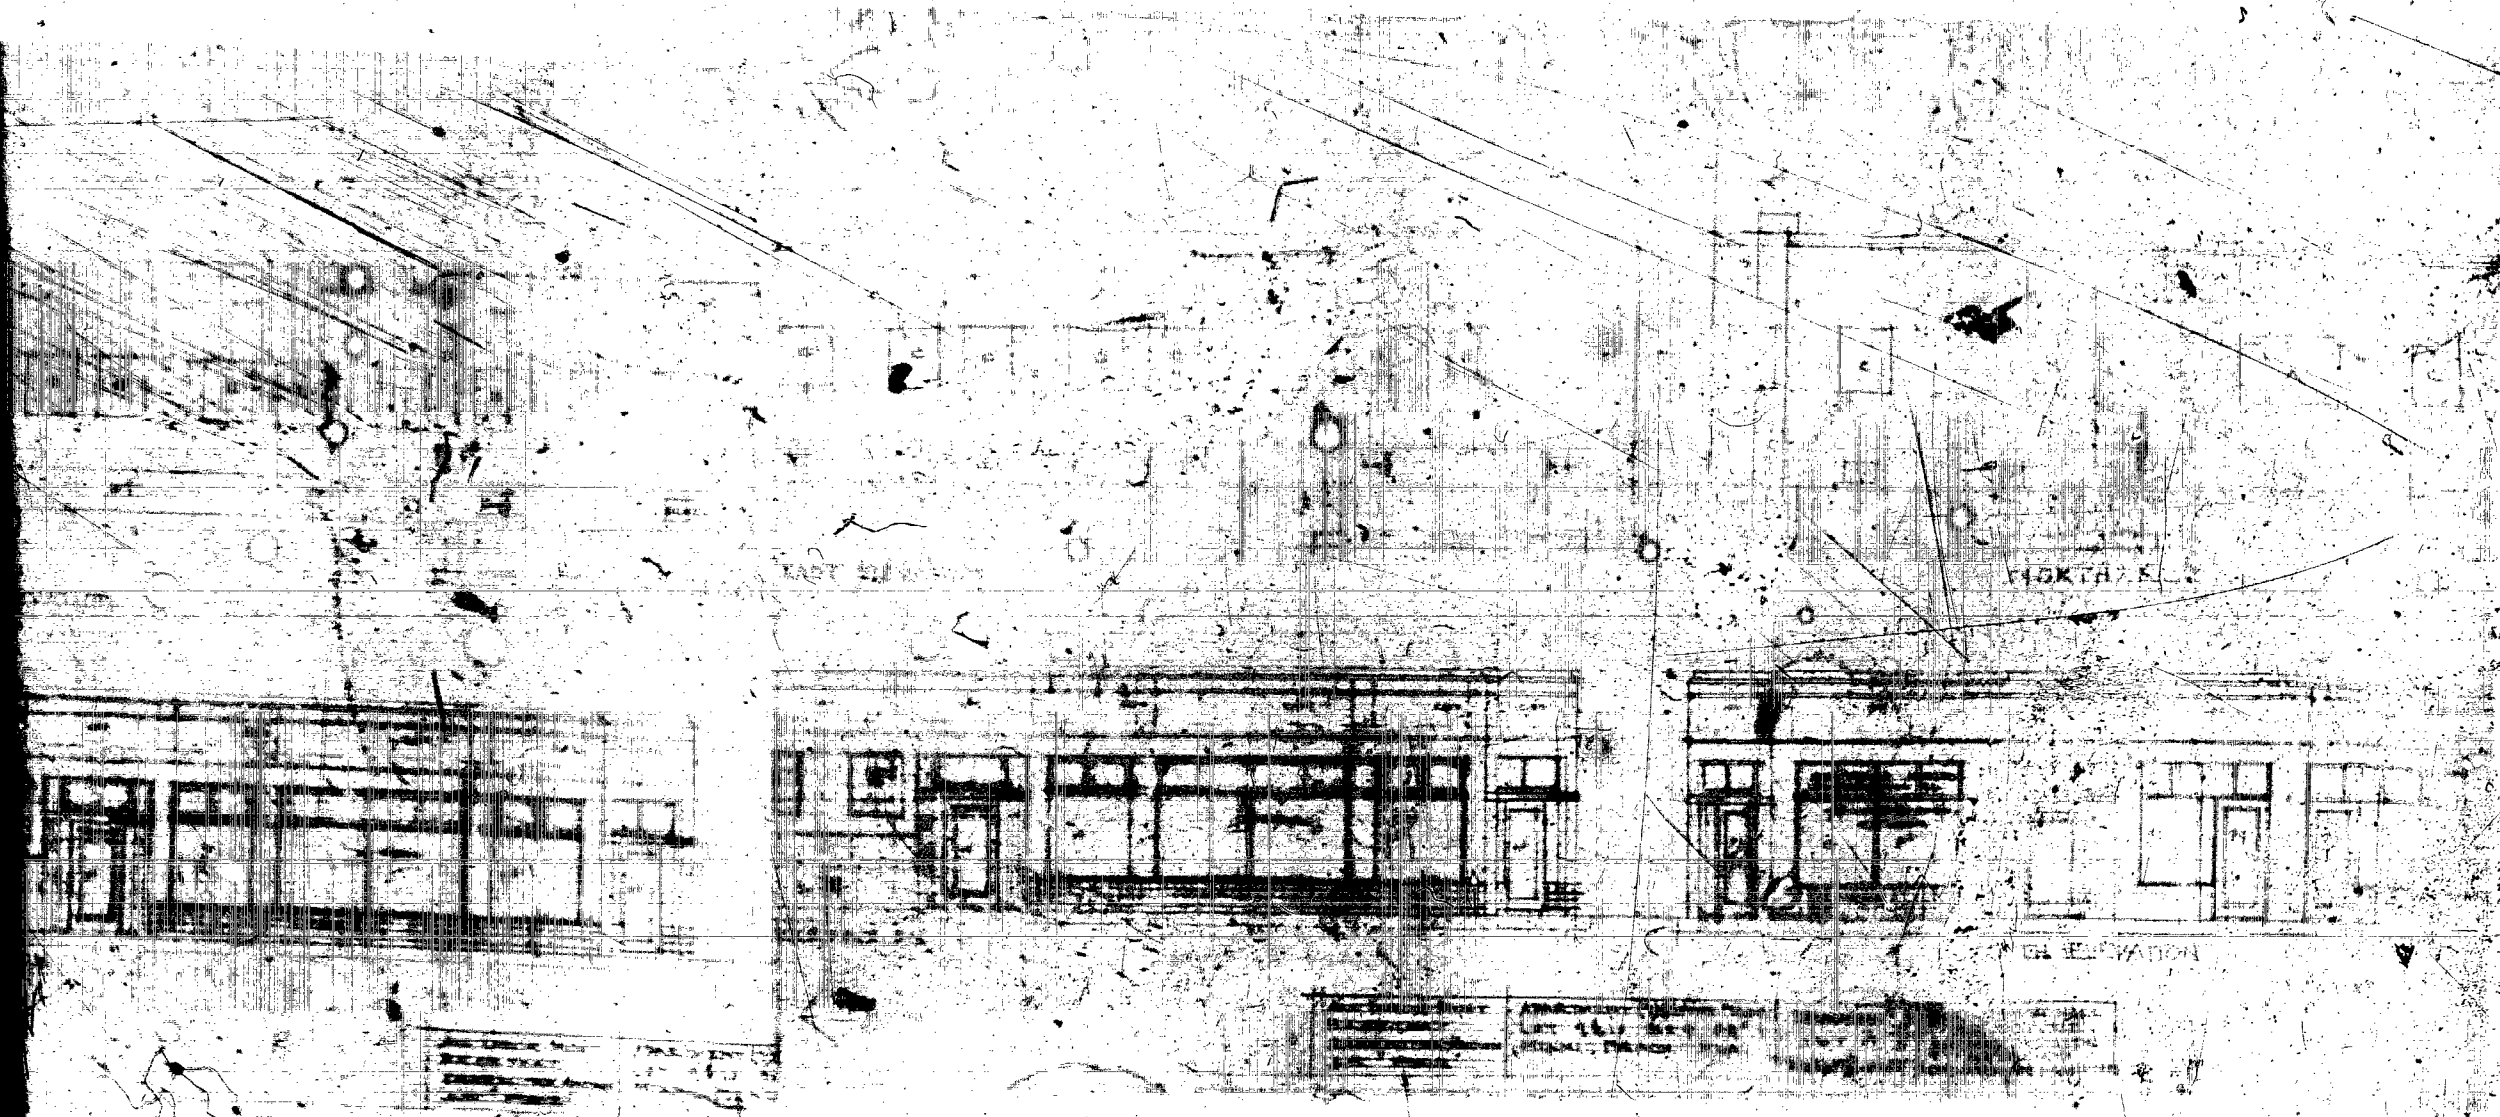


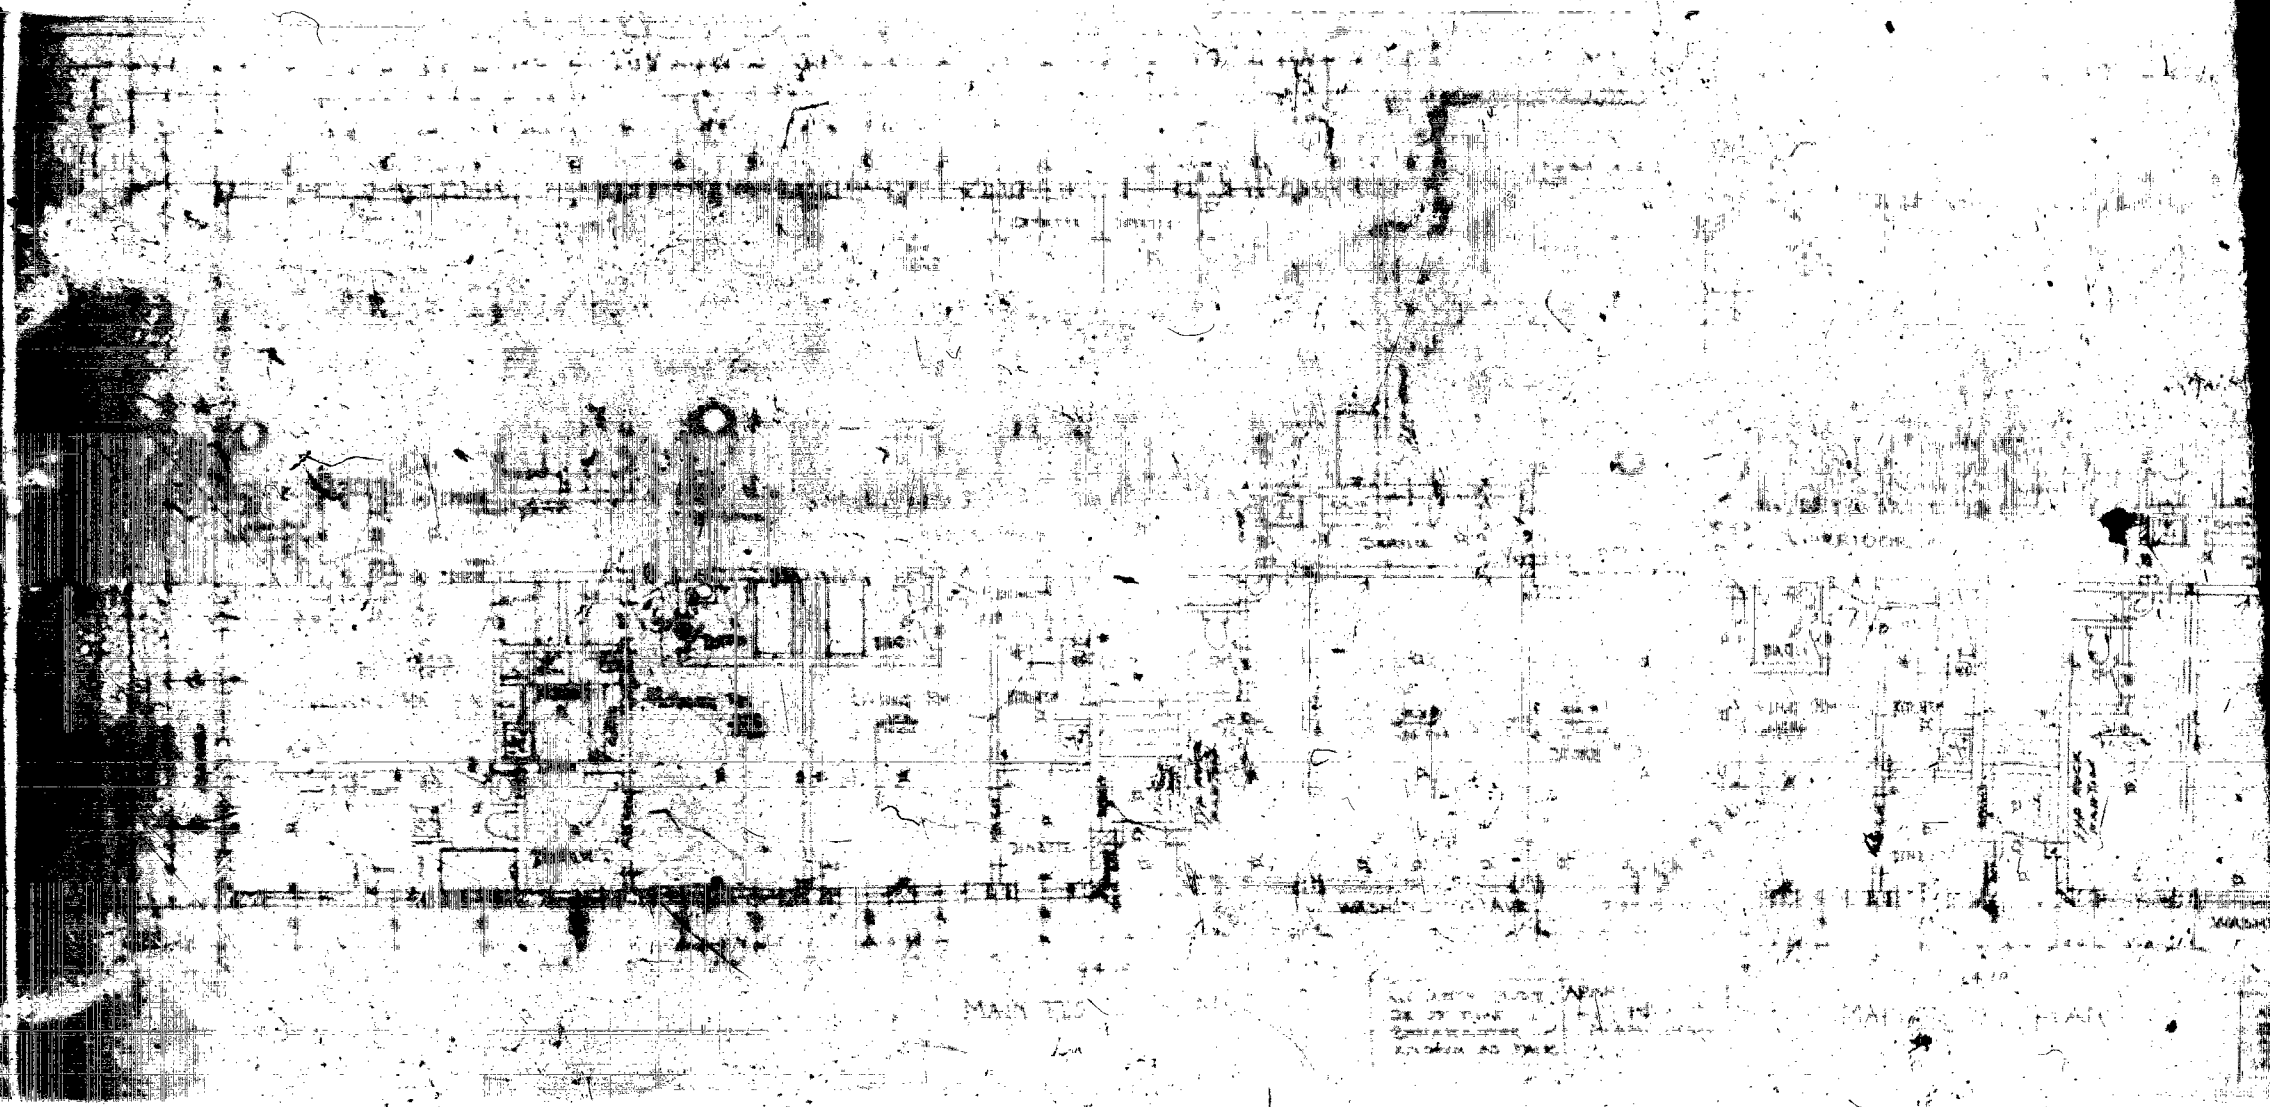


MAIN FLOOR


ALL DIMENSIONS IN FEET AND INCHES
SEE OTHER SHEETS FOR DETAILS
SCALE AS SHOWN

MAINTENANCE PLAN

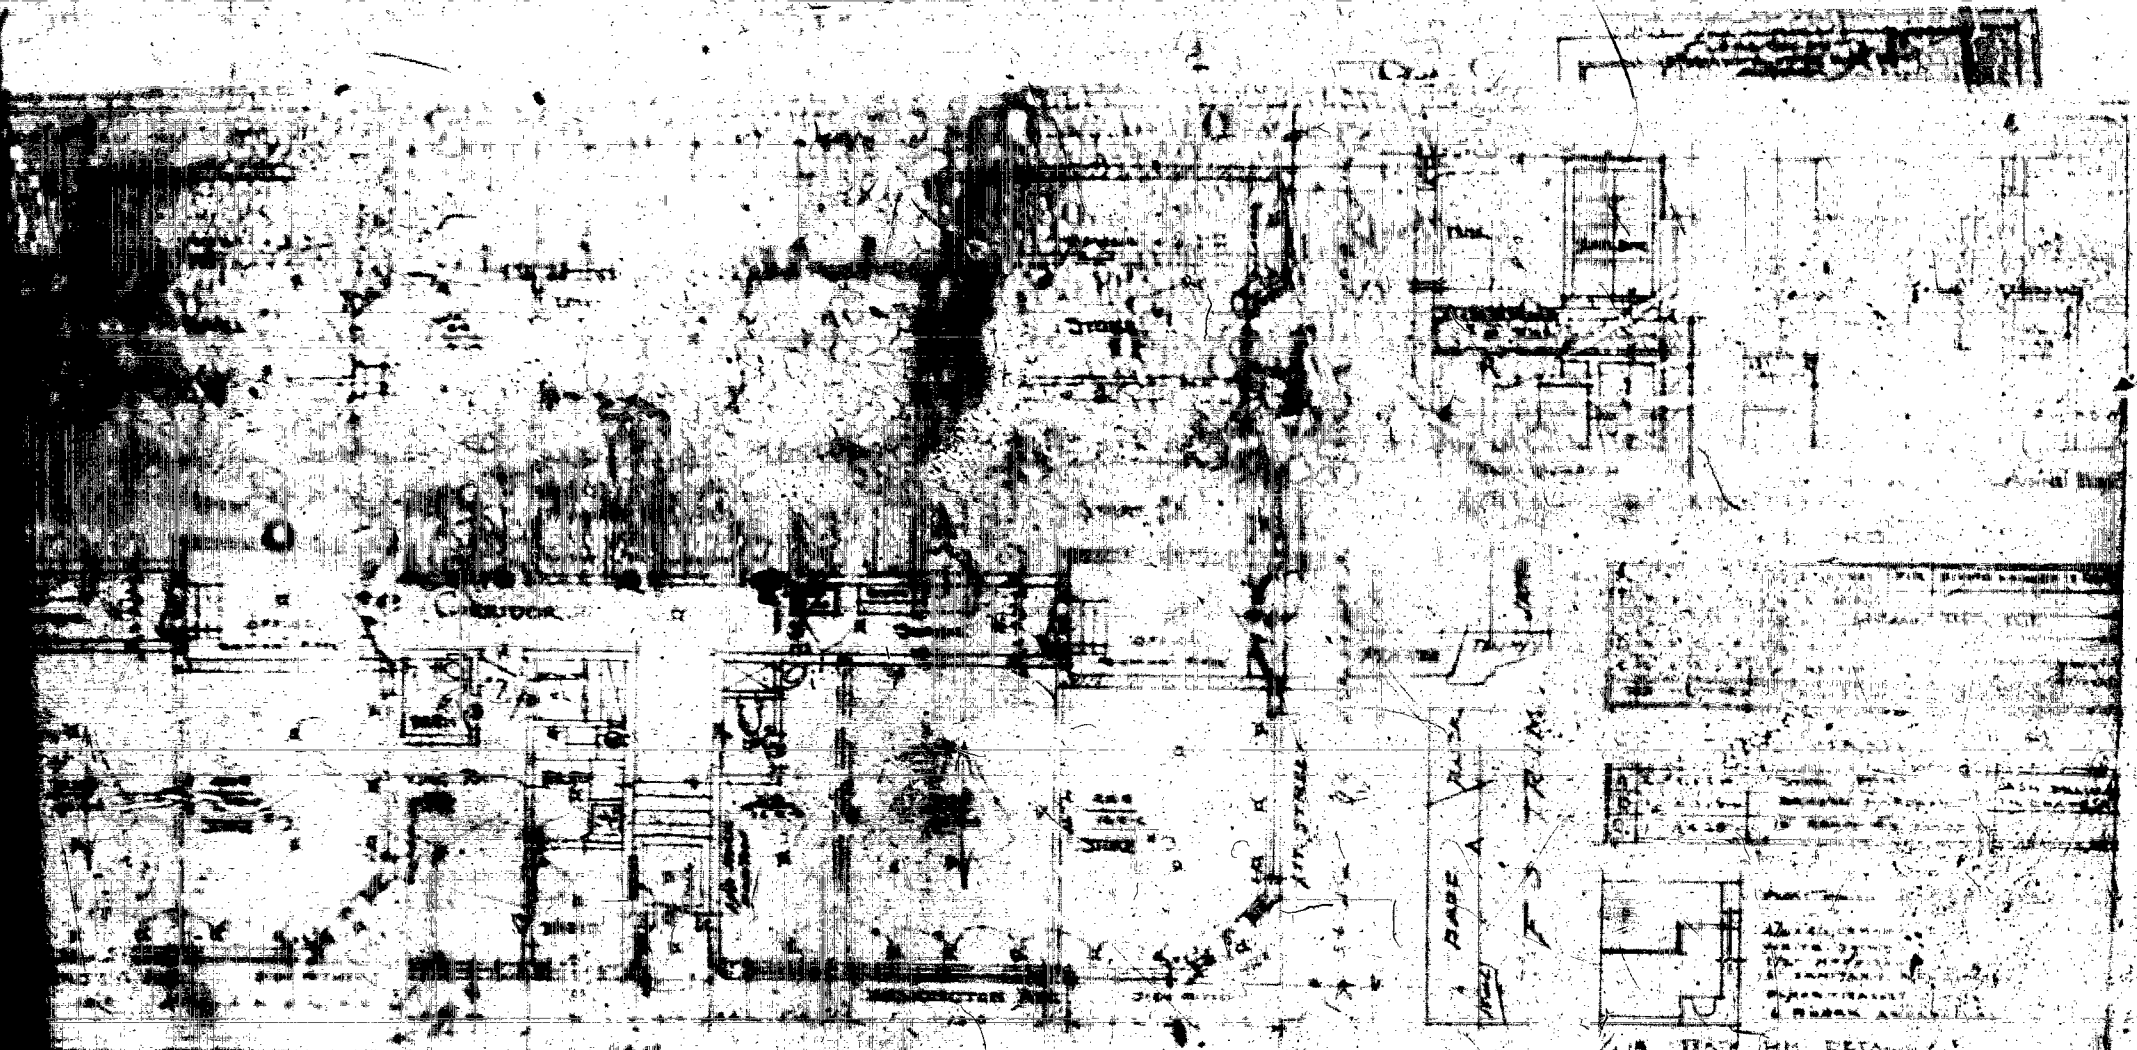

MANAGER PLAN
 DRAWING NO. 1
 ARCHITECT
 100 WESTON
 100 WESTON
 100 WESTON

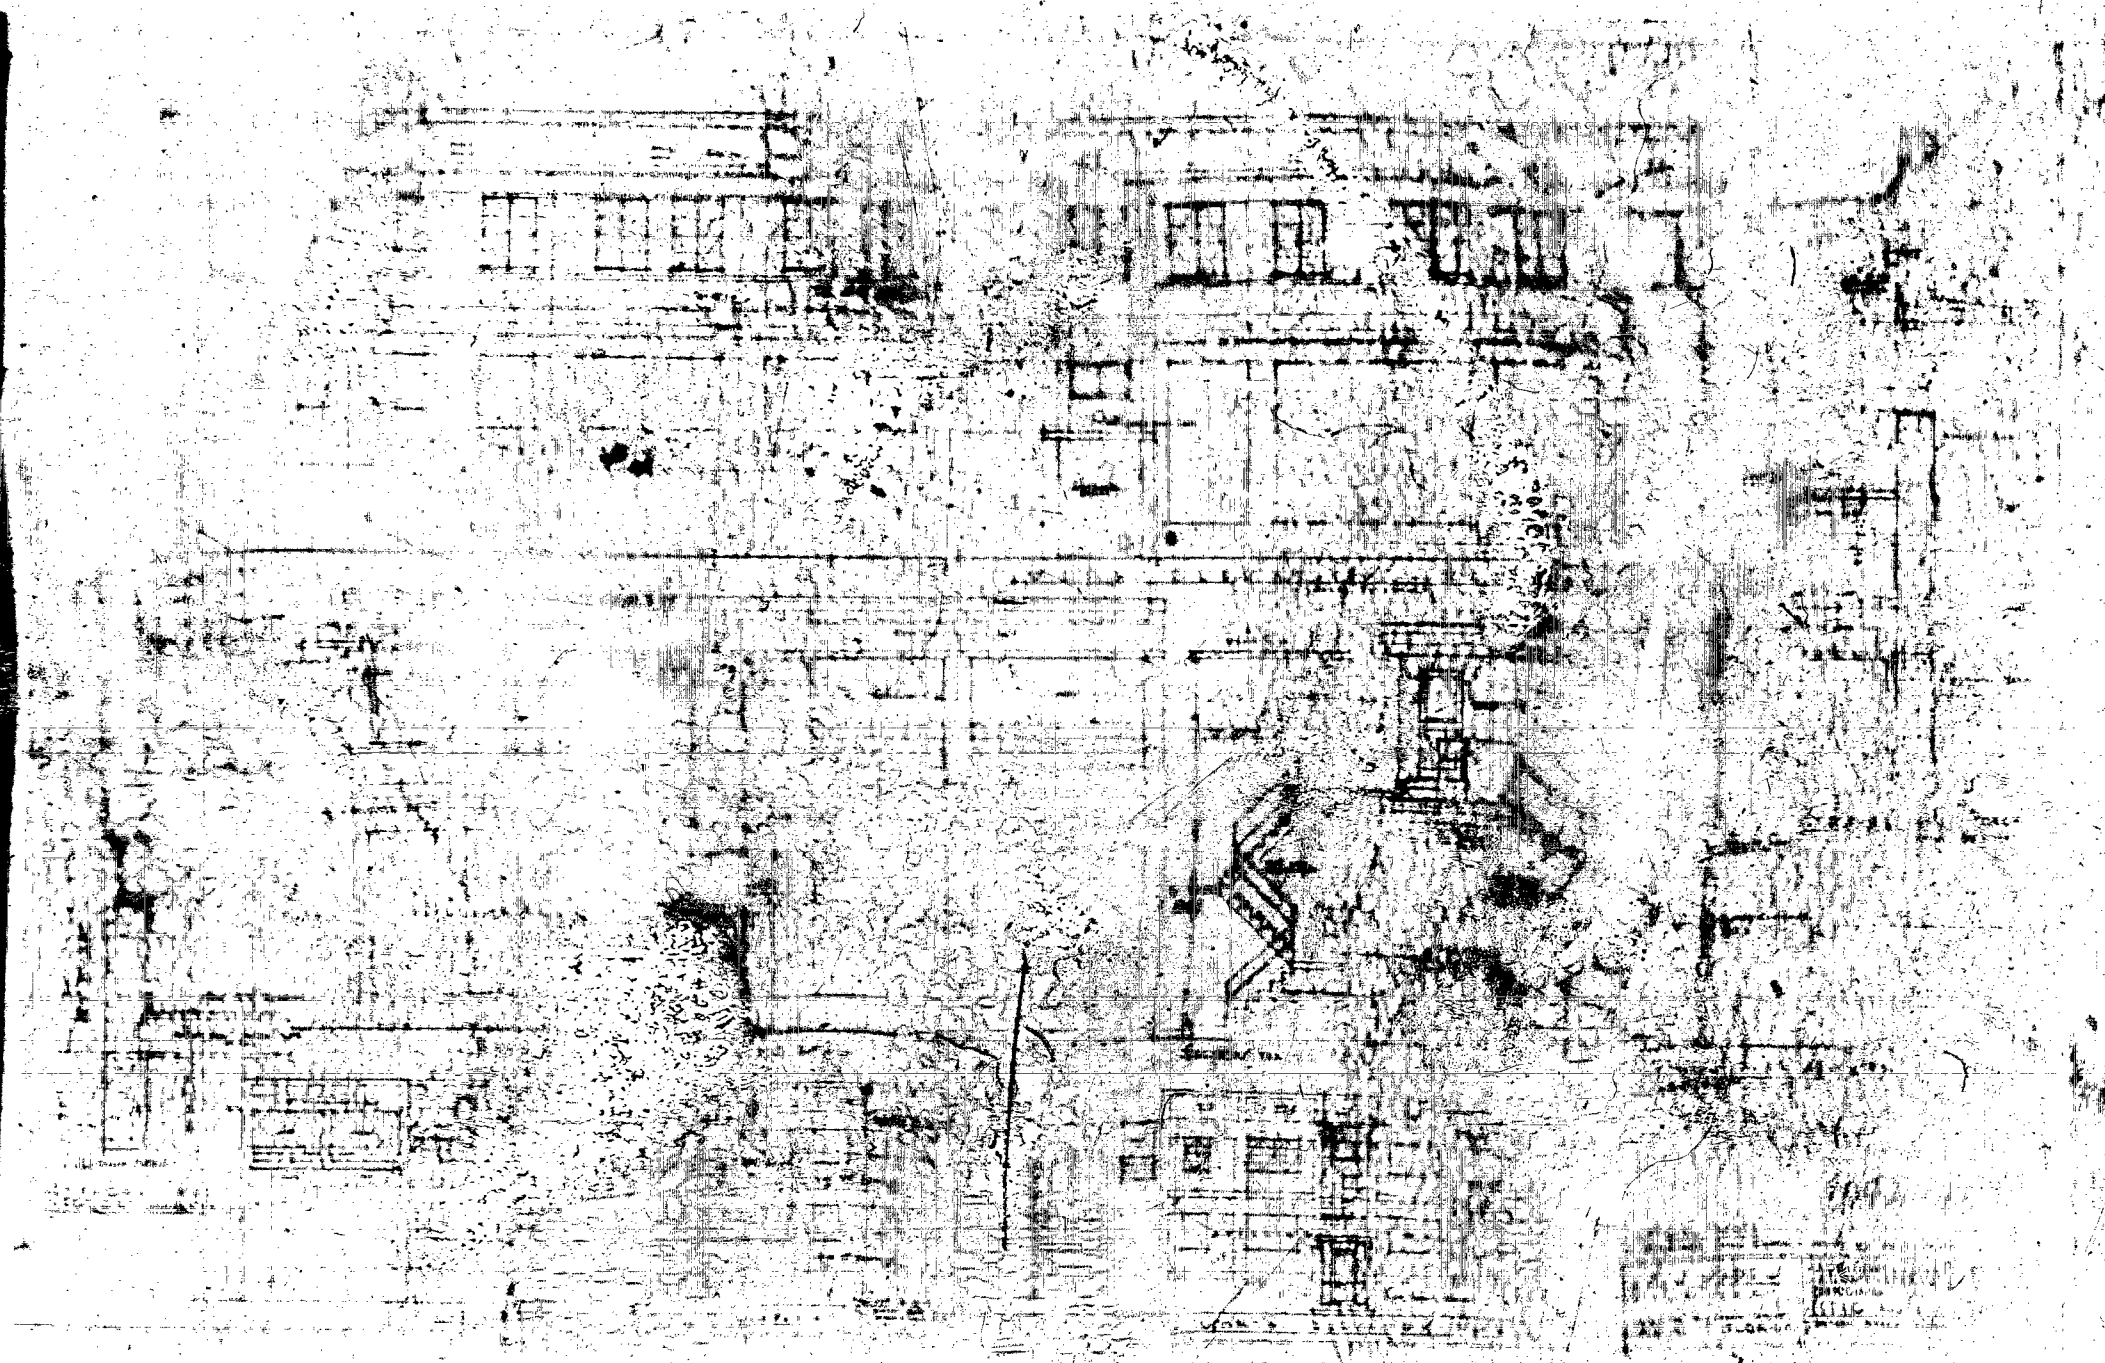

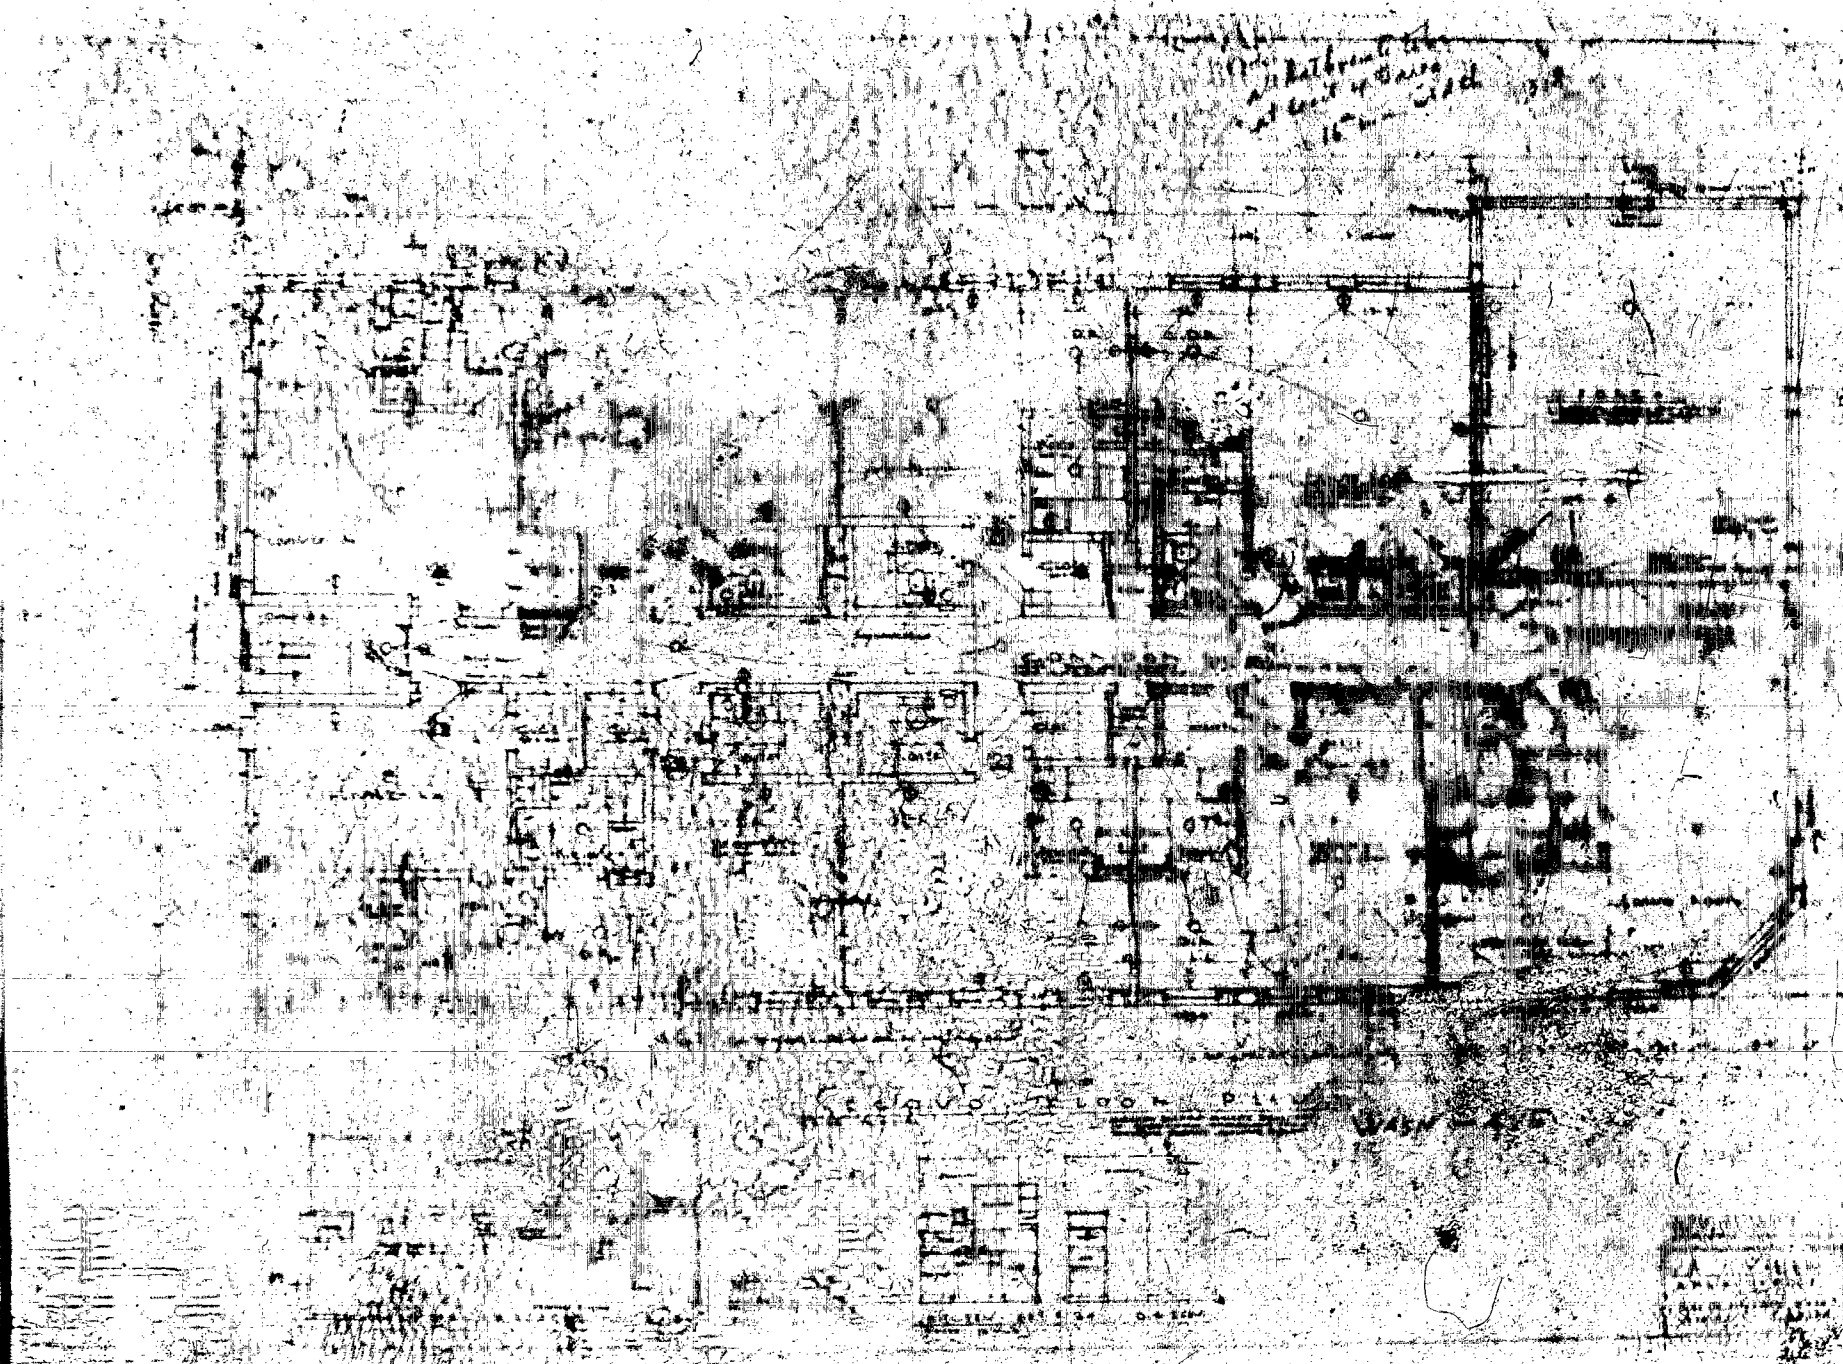

Handwritten notes in the upper right corner of the plan, possibly indicating room names or dimensions.

Second Floor Plan

Architectural title block or legend located in the bottom right corner of the drawing.