

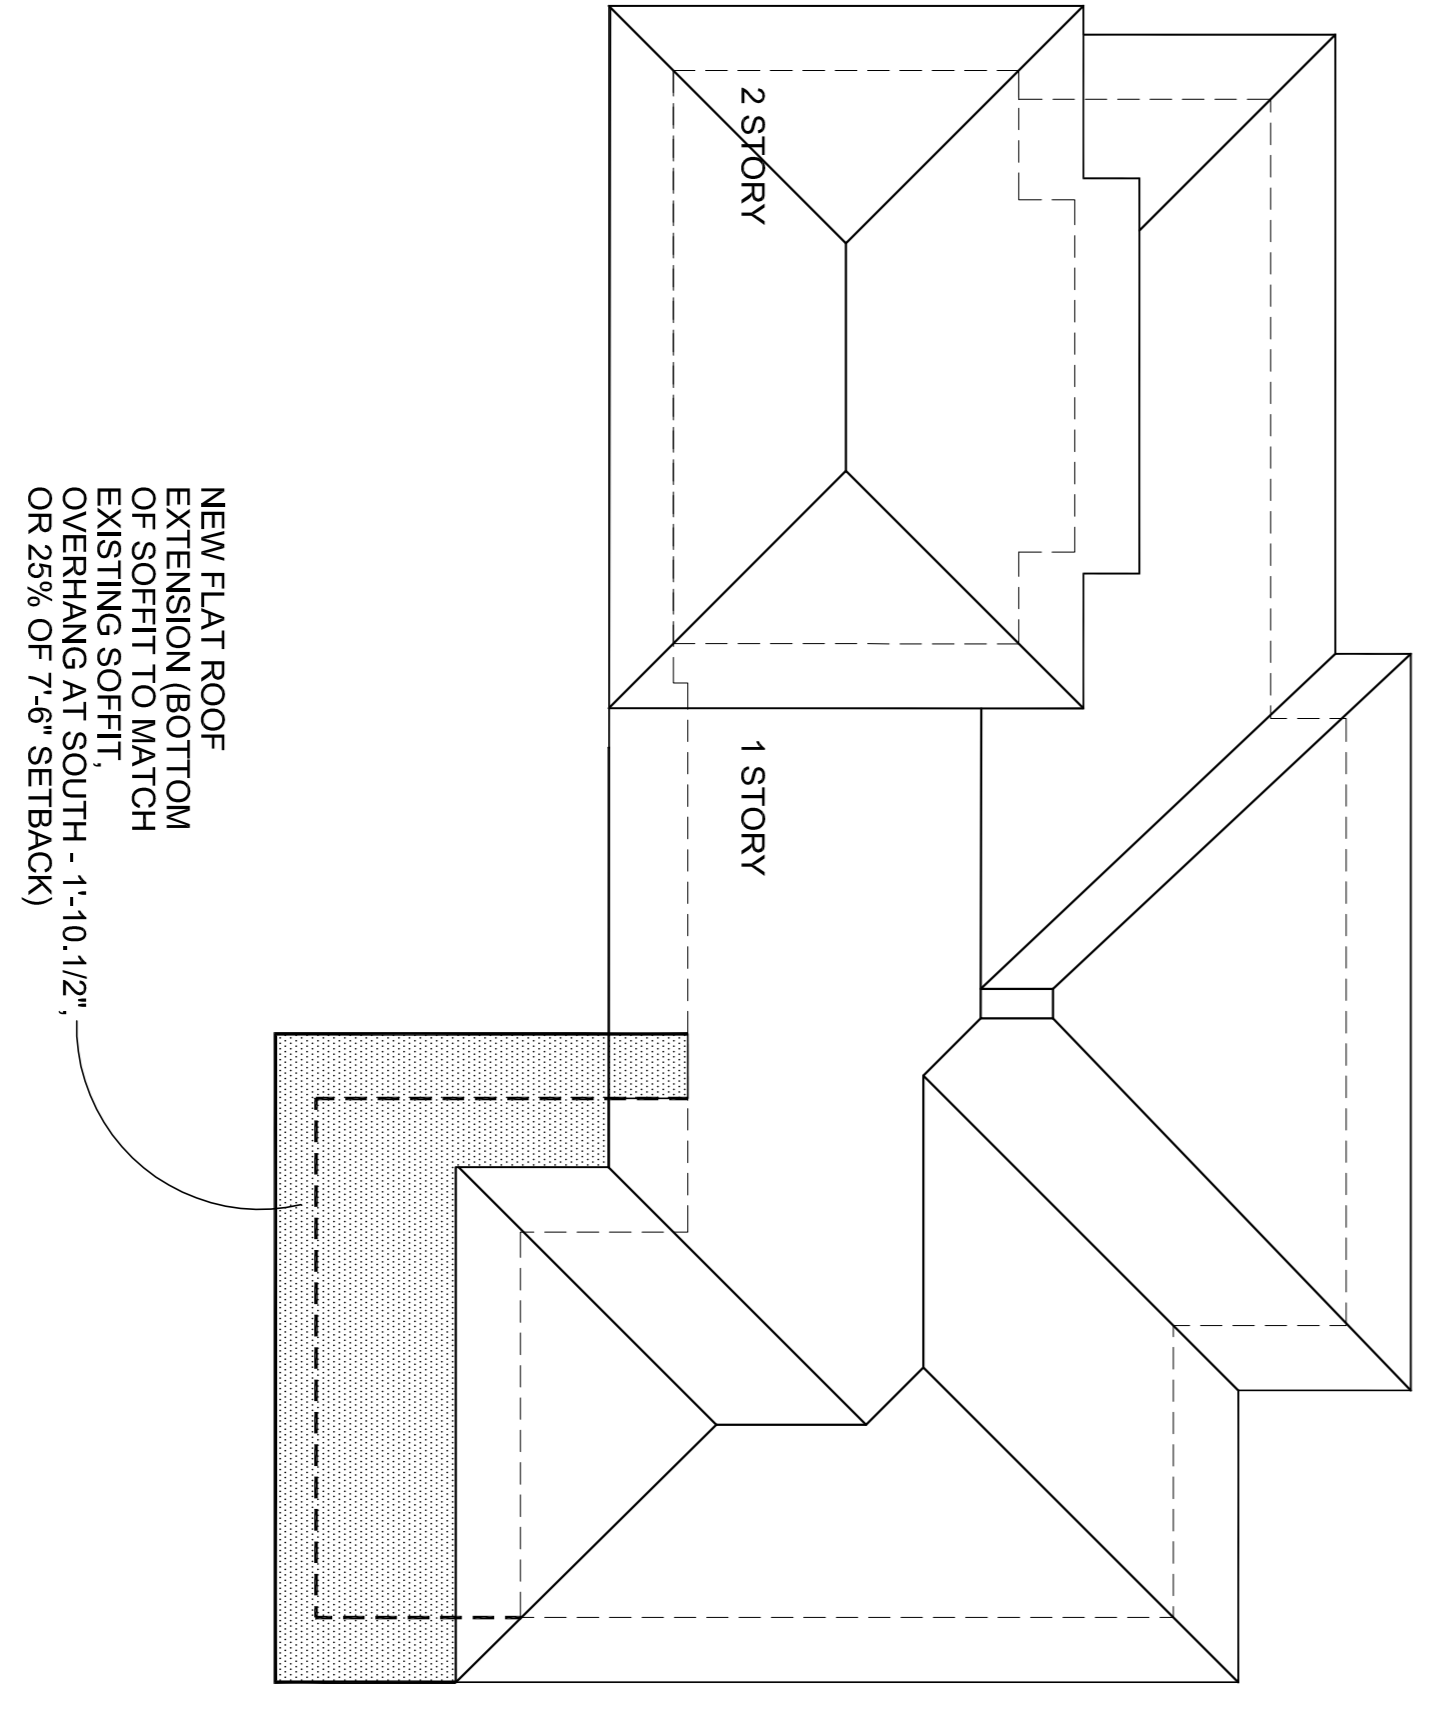




**PARTIAL DEMO PLAN**  
SCALE: 1/4" = 1'-0"

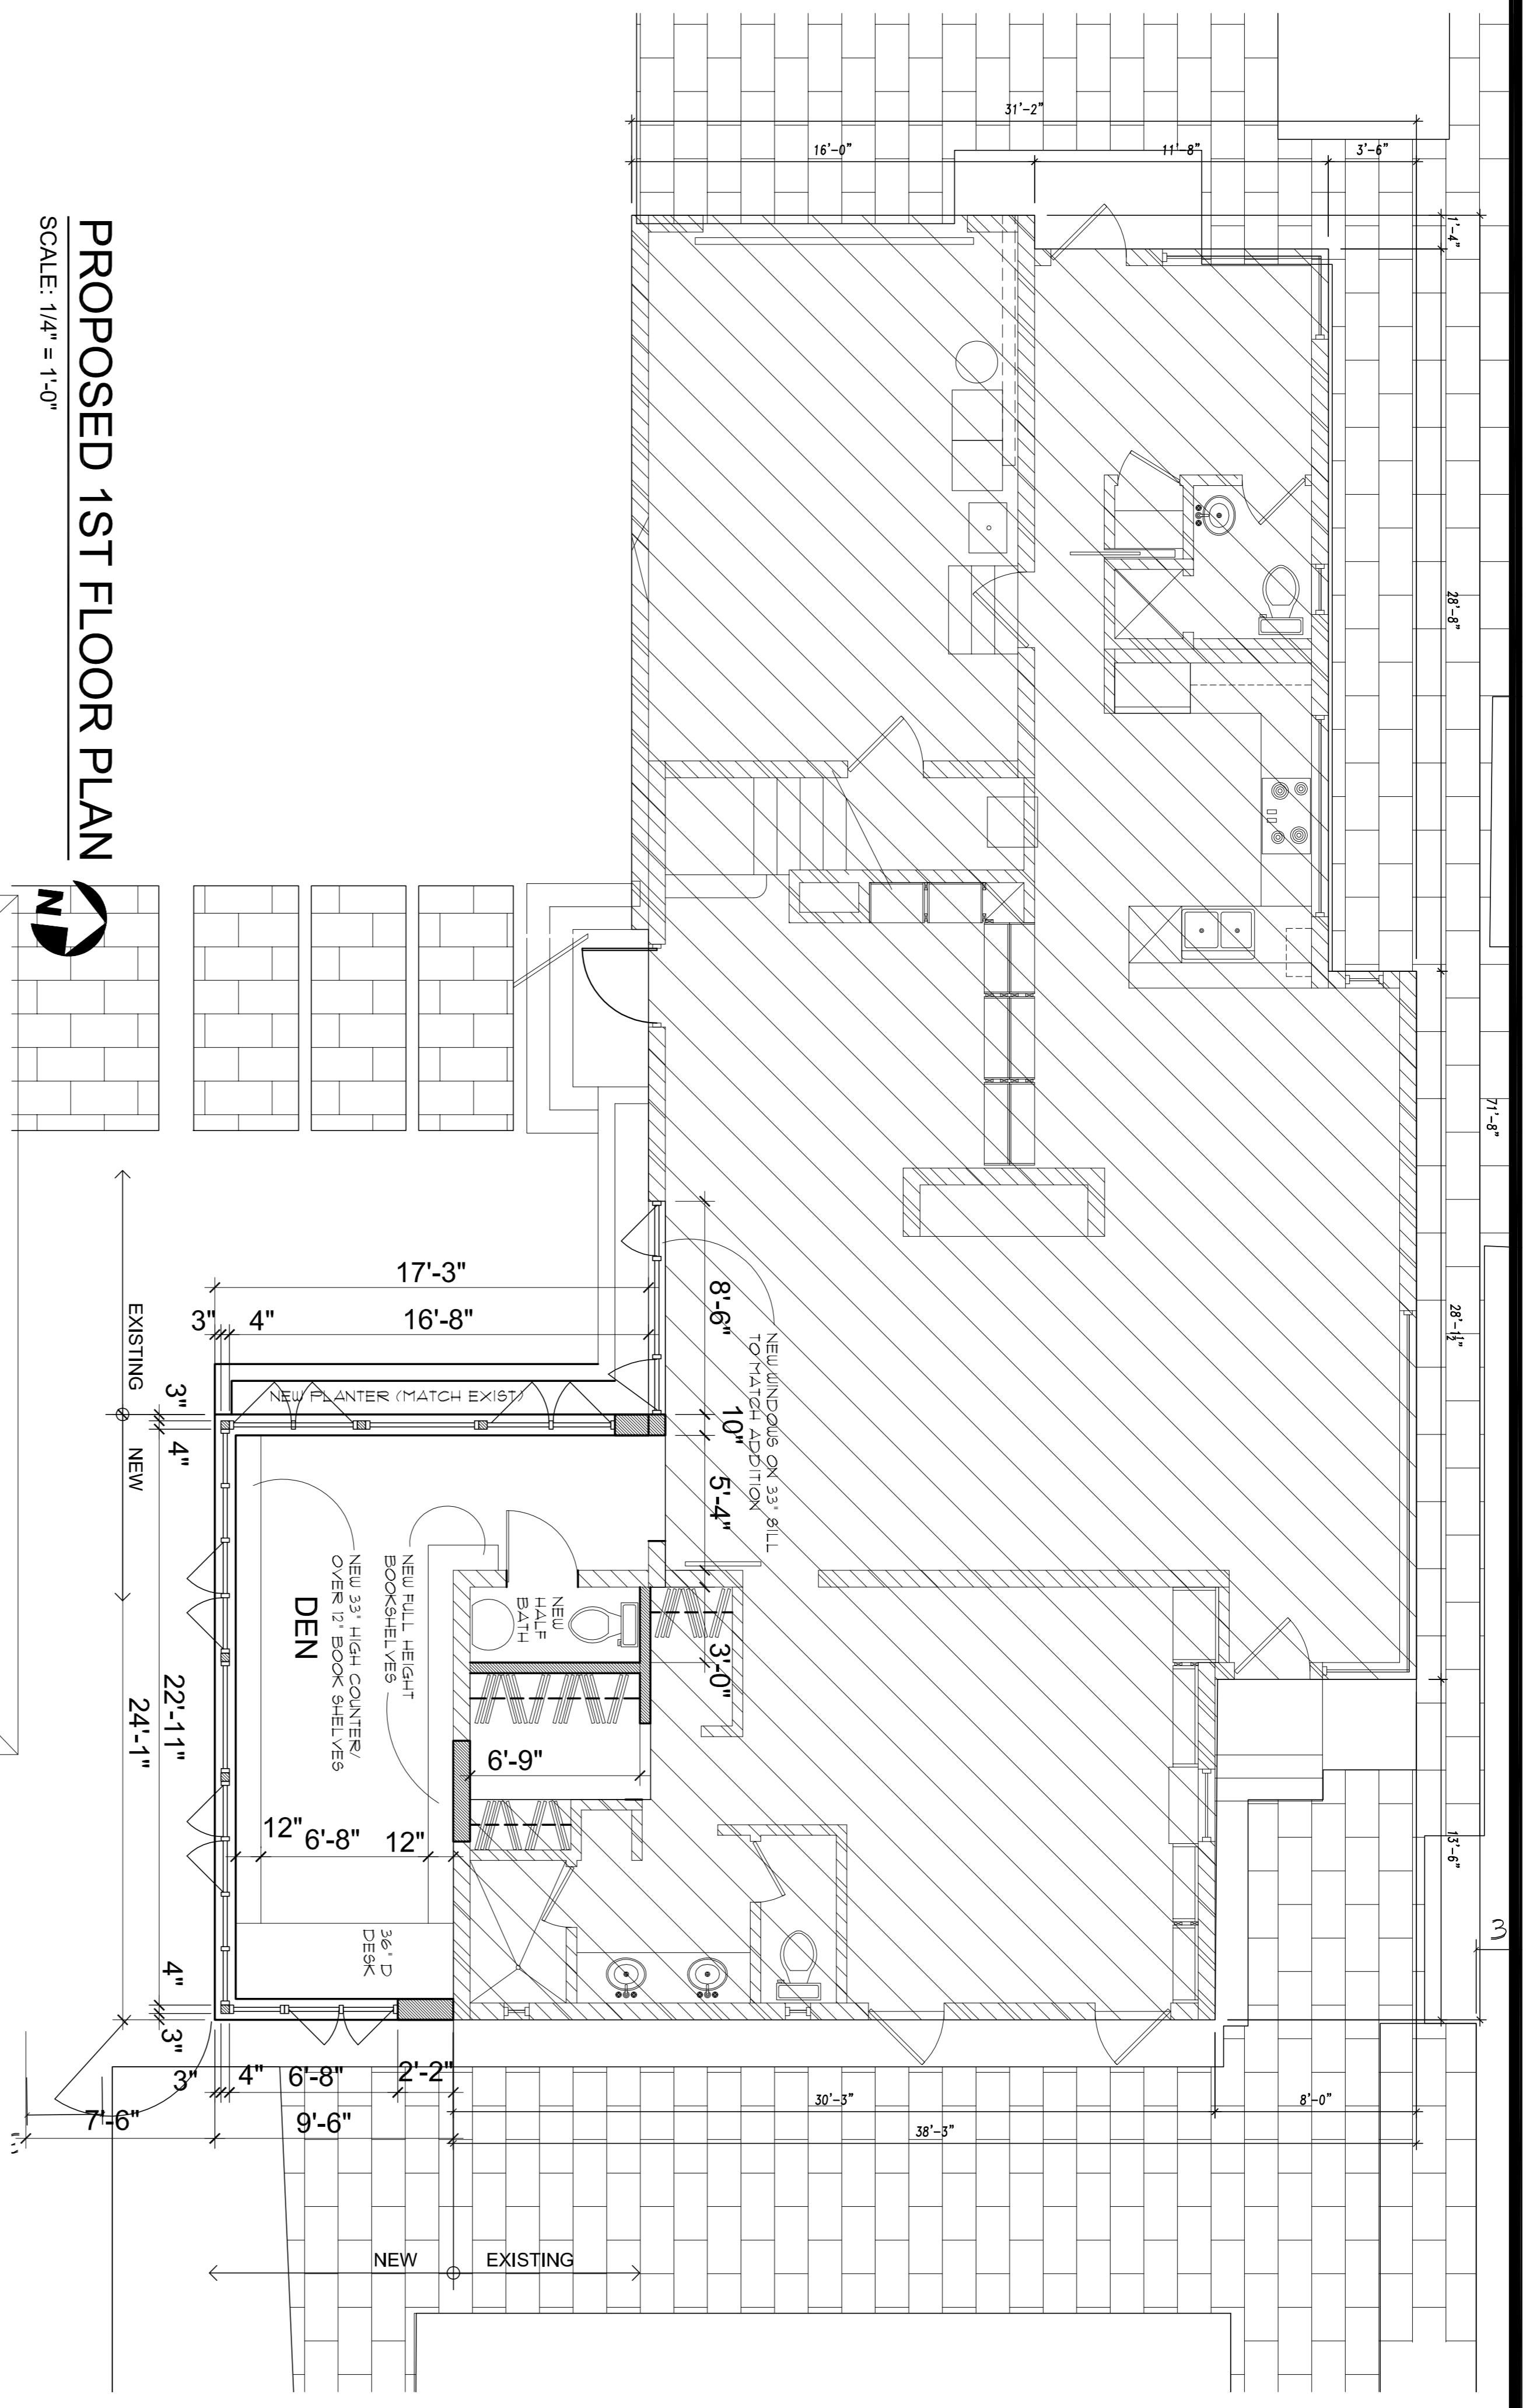


**ROOF PLAN**  
SCALE: 1/8" = 1'-0"

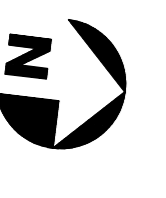

**PROPOSED 1ST FLOOR PLAN**  
SCALE: 1/4" = 1'-0"

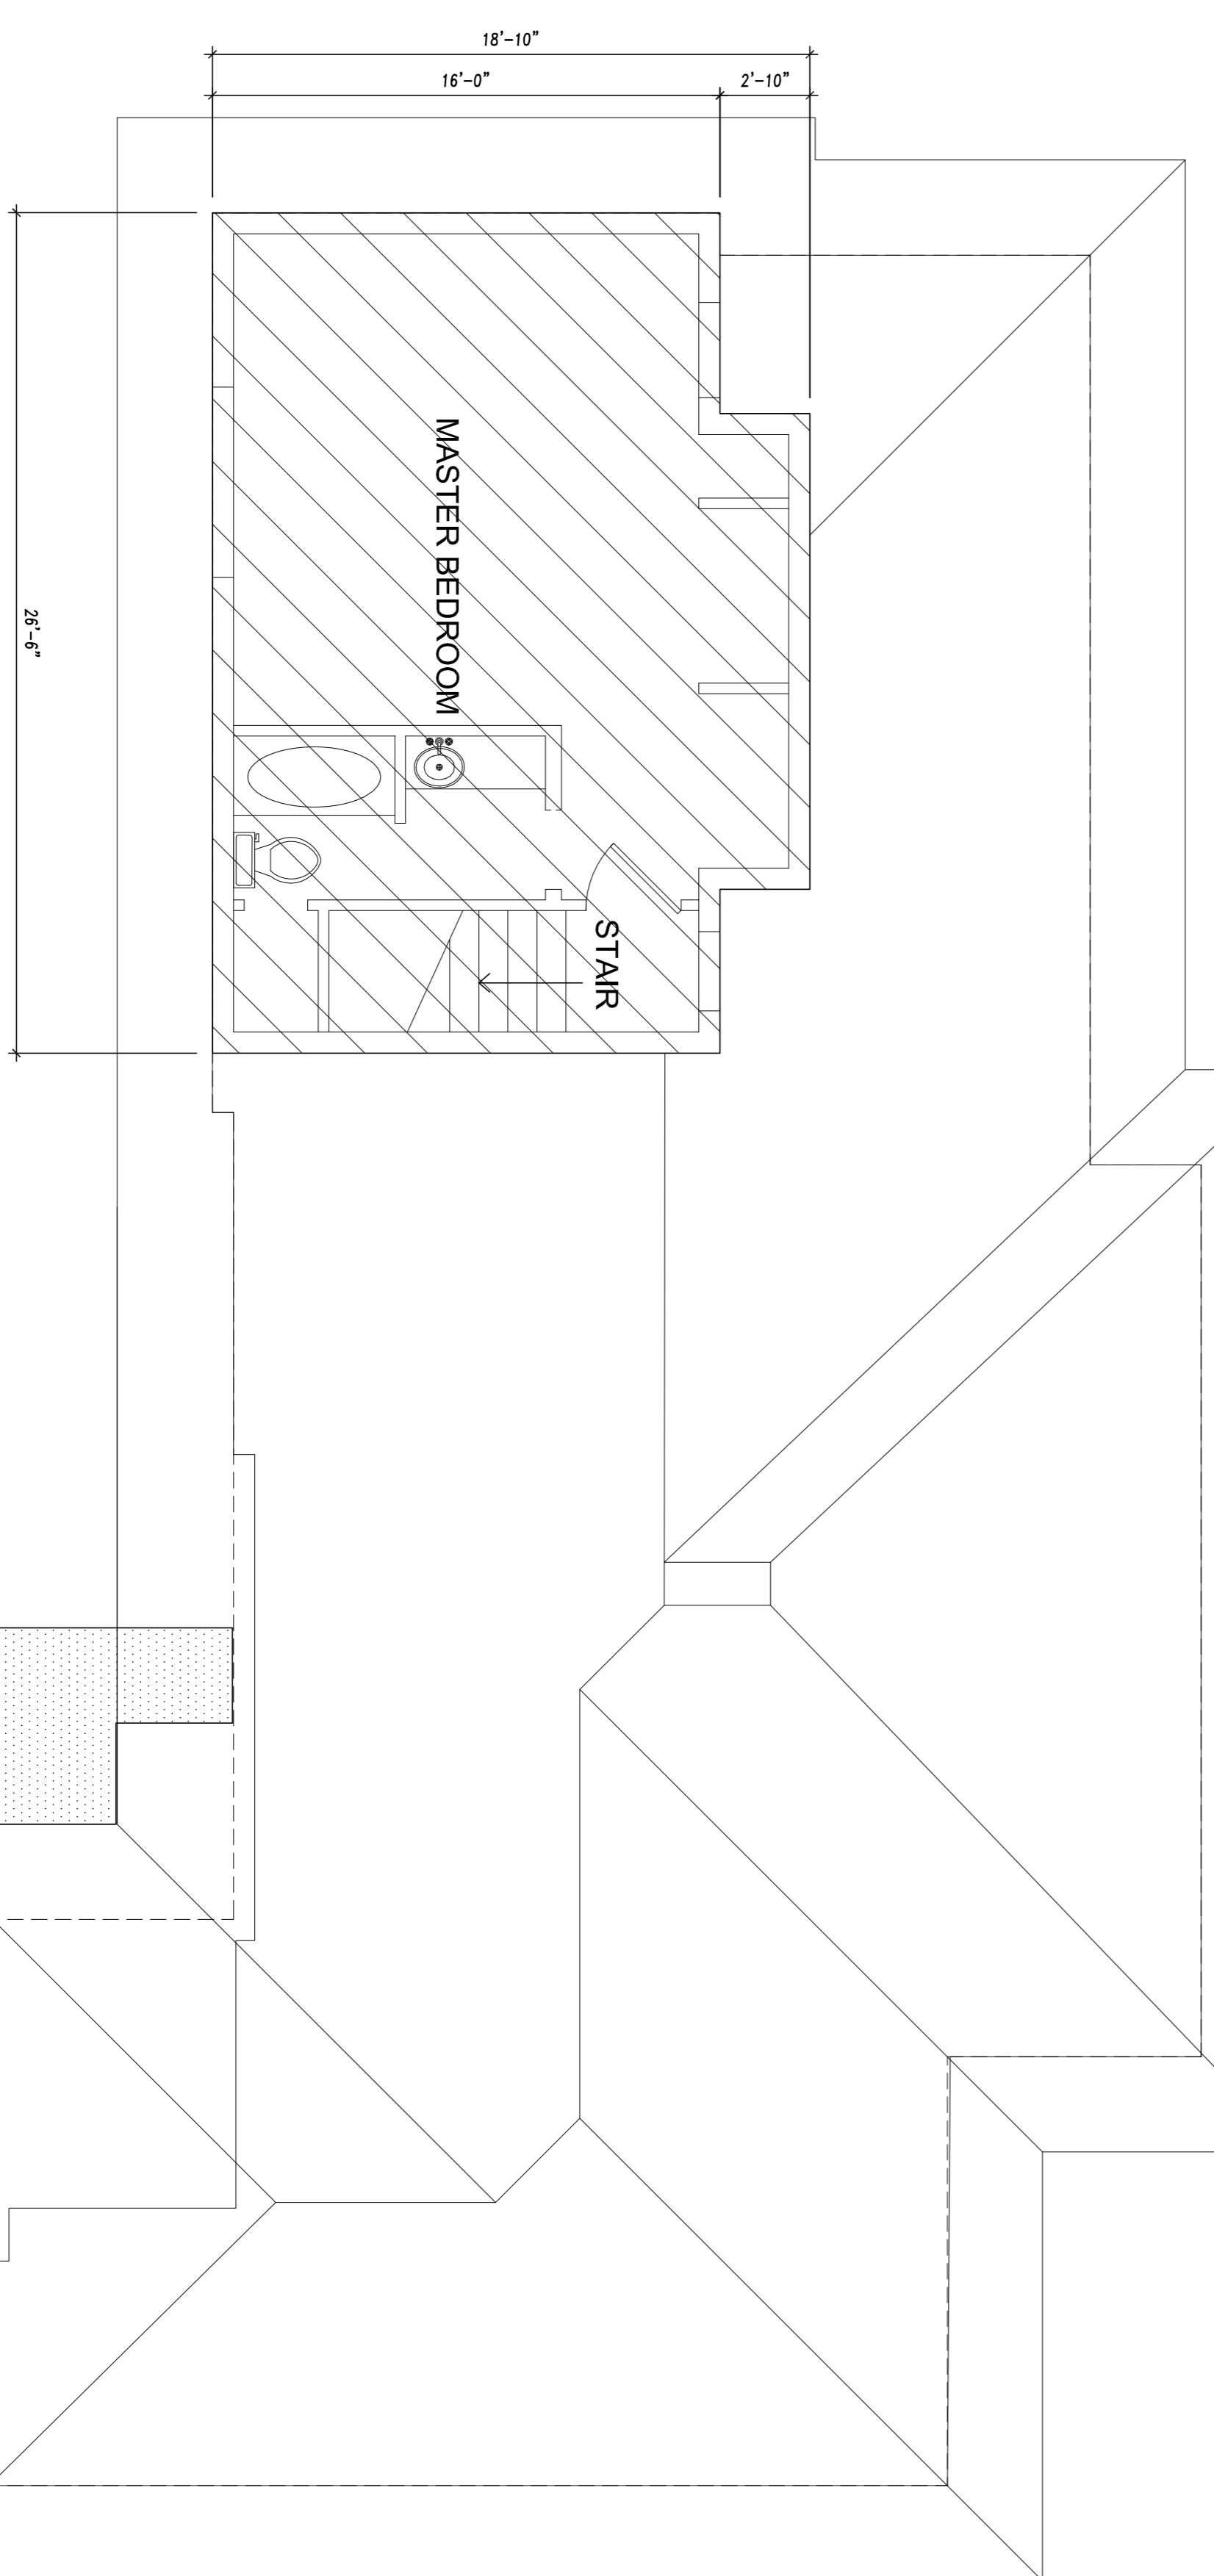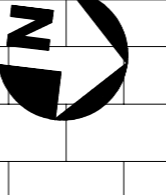

**EXISTING 2ND FLOOR PLAN**  
SCALE: 1/4" = 1'-0"

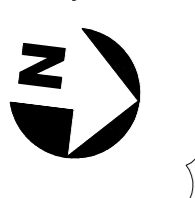

CAP FINAL SUBMITTAL - BOA VARIANCE